
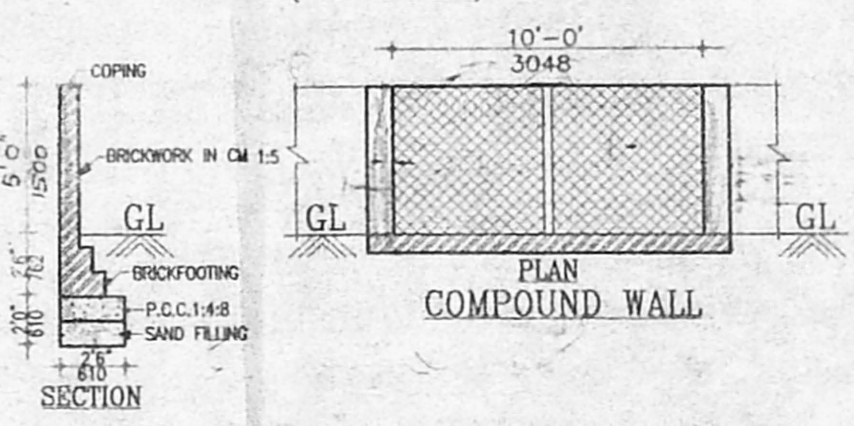


Revised Plan  
Dt: 11.10.99

Planning Permit No. B/27078/322  
APPROVED  
SUBJECT TO THE CONDITIONS IN THIS OFFICE LETTER.  
No. B3/22555/99  
FOR MEMBER SECRETARY CHENNAI METROPOLITAN DEVELOPMENT AUTHORITY CHENNAI-600 008.

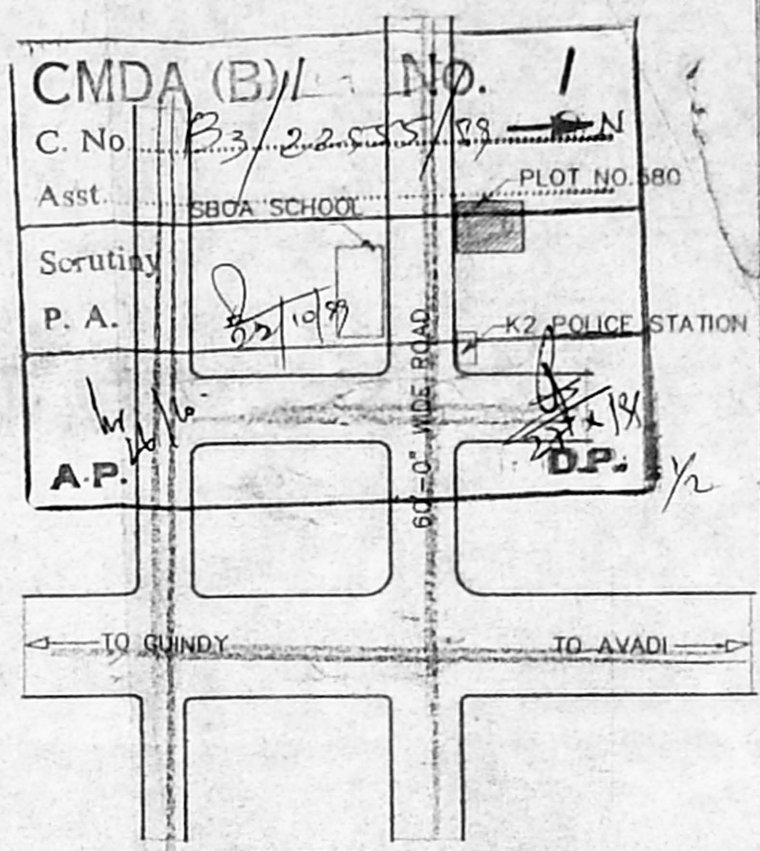

- NOTES:-**
- ALL P.C.C WORKS WITH C.C.1:4:8 USING 40mm B.G.METAL
  - ALL R.C.C WORKS WITH C.C.1:1.5:3 USING 20mm B.G.METAL
  - ALL 9" TK BRICKWORK IN CM1:5 USING COUNTRY BRICKS.
  - ALL 4.5" TK BRICKWORK IN CM1:4 USING COUNTRY BRICKS.
  - ALL WALLS TO BE PLASTERED WITH CM1:4, 1:4:12mm TH. INTERNALLY & EXTERNALLY.
  - ALL EXPOSED CEMENT SURFACE SHOULD BE PLASTERED 10mm TH.
  - WEATHERING COURSE WITH BRICK JELLY LIME CONCRETE 1:2 1/2", 4 1/2" TH. AND LAID WITH PRESSED TILES 8"x8"
  - ALL WOOD WORKS AND GRILLS TO BE PAINTED, WITH AN ENAMEL PAINT TWO COATS OVER ONE PRIMING COAT.

**Area Details:-**

	SFT	SQ.M
PLOT AREA	4720	438.49
GROUND FLOOR AREA	1672	155.32
FIRST FLOOR AREA	1750	162.56
SECOND FLOOR AREA	1750	162.56
THIRD FLOOR AREA	1750	162.56
TOTAL FLOOR AREA	6922	643.10
F.S.I	1.46	
PLOT COVERAGE	37.07	
NON F.S.I (BASEMENT)	687	63.82

**Schedule of Joineries:**


DOOR	- MD	3'-6" X 7'-0"	1067 X 2133
DOOR	- D	3'-0" X 7'-0"	915 X 2133
DOOR	- D1	2'-6" X 7'-0"	763 X 2133
WINDOW	- FW	6'-0" X 4'-0"	1830 X 1219
WINDOW	- W	6'-0" X 4'-0"	1830 X 1219
WINDOW	- W1	4'-6" X 4'-0"	1372 X 1219
WINDOW	- W2	4'-0" X 3'-0"	1219 X 915
WINDOW	- W3	3'-0" X 3'-0"	915 X 915
VENTILATOR	- V	2'-0" X 2'-0"	609 X 609
VENTILATOR	- V1	6'-0" X 1'-6"	1830 X 457
VENTILATOR	- V	4'-0" X 1'-6"	1219 X 457

PLAN SHOWING THE PROPOSED RESIDENTIAL APARTMENTS AT PLOT NO.580, R.S.NO.147/2, T.S. No. 129, SBOA SCHOOL ROAD, ANNANAGAR WEST EXTENTION, VILLIVAKKAM VILLAGE, CHENNAI-600 101.





SCALE:- 1: 100  
DATE:- 08-07-'99  
Sheet No. :- 1 in 2  
TITLE :-  
**SITE PLAN, KEY PLAN**  
Color Index:-  
PROPOSED  
ROAD  
BOUNDARY  
EXISTING

Owner's signature:-  
*S. Ravathi Sarthanan*

Licensed Surveyor  
*K. SELVA*  
Consulting Civil Engineer, Chartered Engineer  
Approved Valuer, Licensed Surveyor,  
Class-1, Reg. No: 319/99-2000  
Corporation of Chennai.

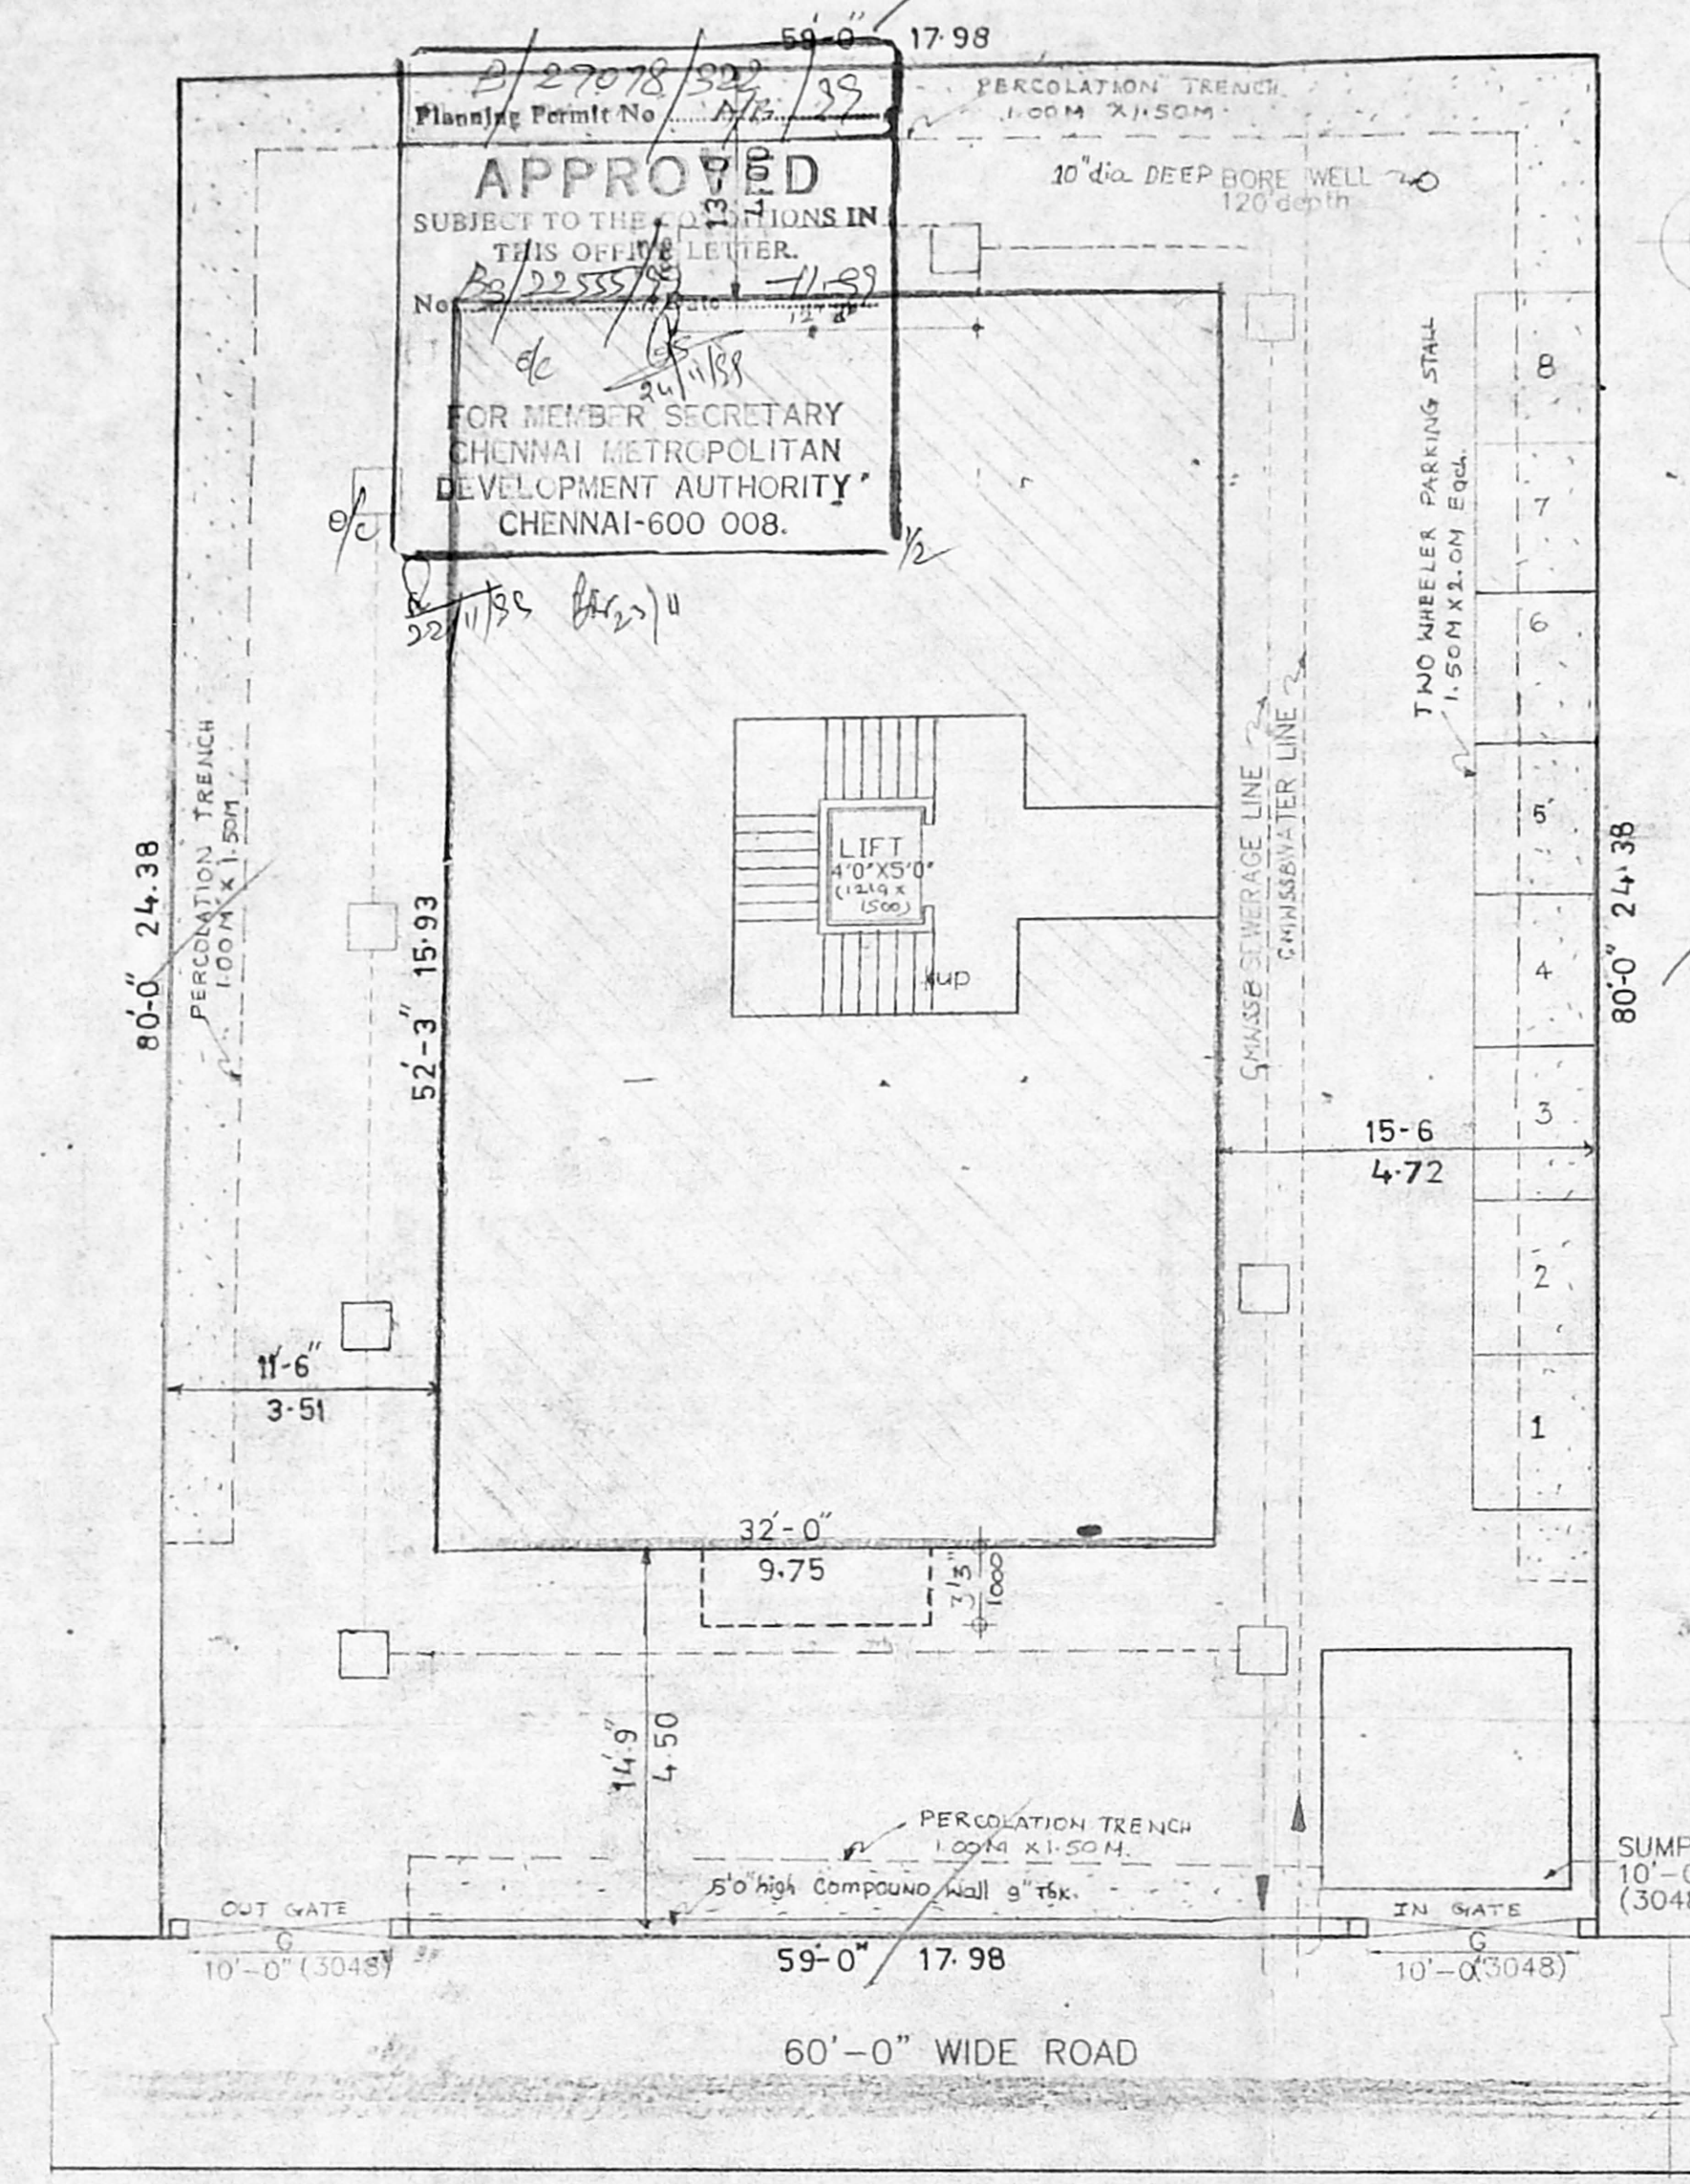


**SITE PLAN**  
( 1 : 100 )

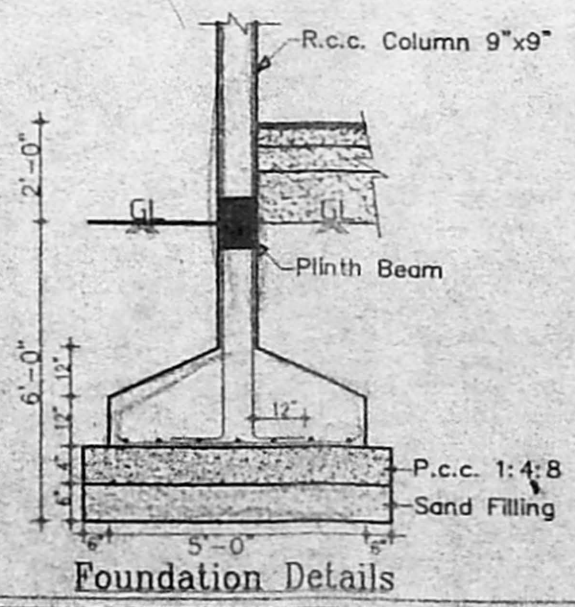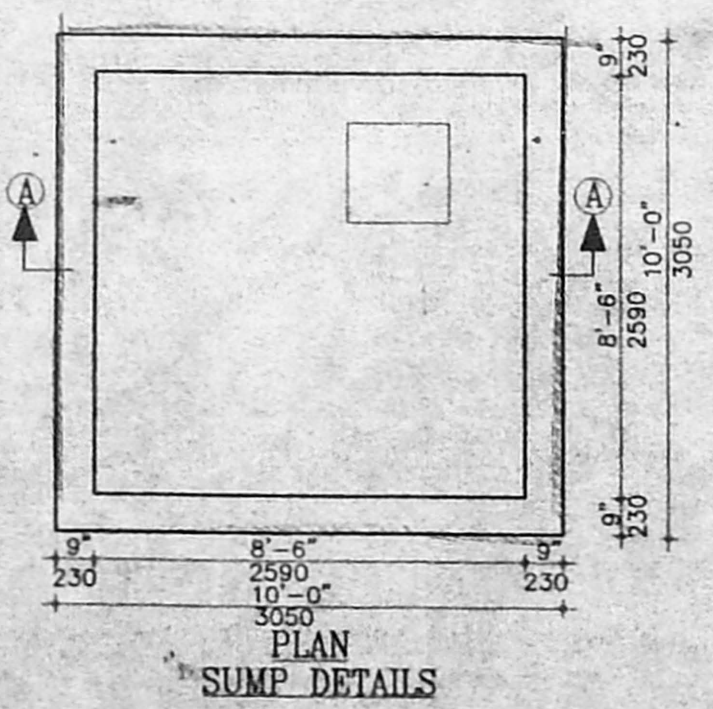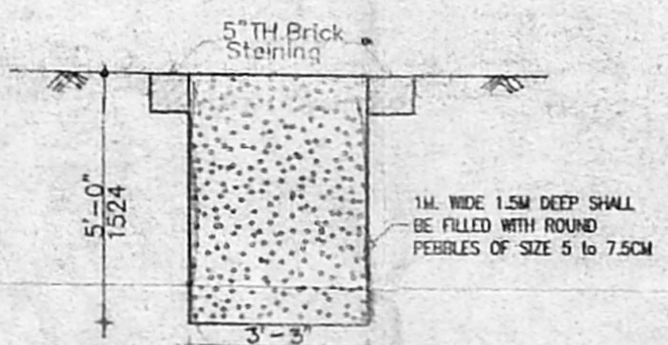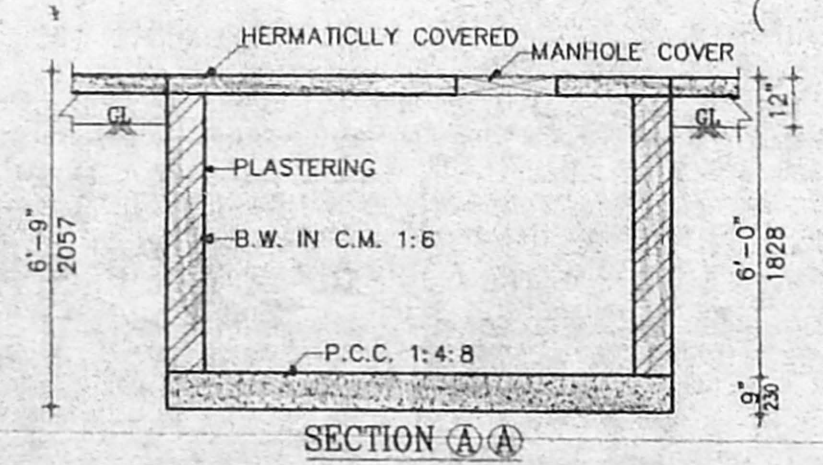


Revised Plan  
Dt. 11.10.99


CMDA (B) No. 1  
C. No. B/22555/98  
Asst. Scrutiny P. A. 22/1/99  
AP. 26/10  
D.P. 2/2

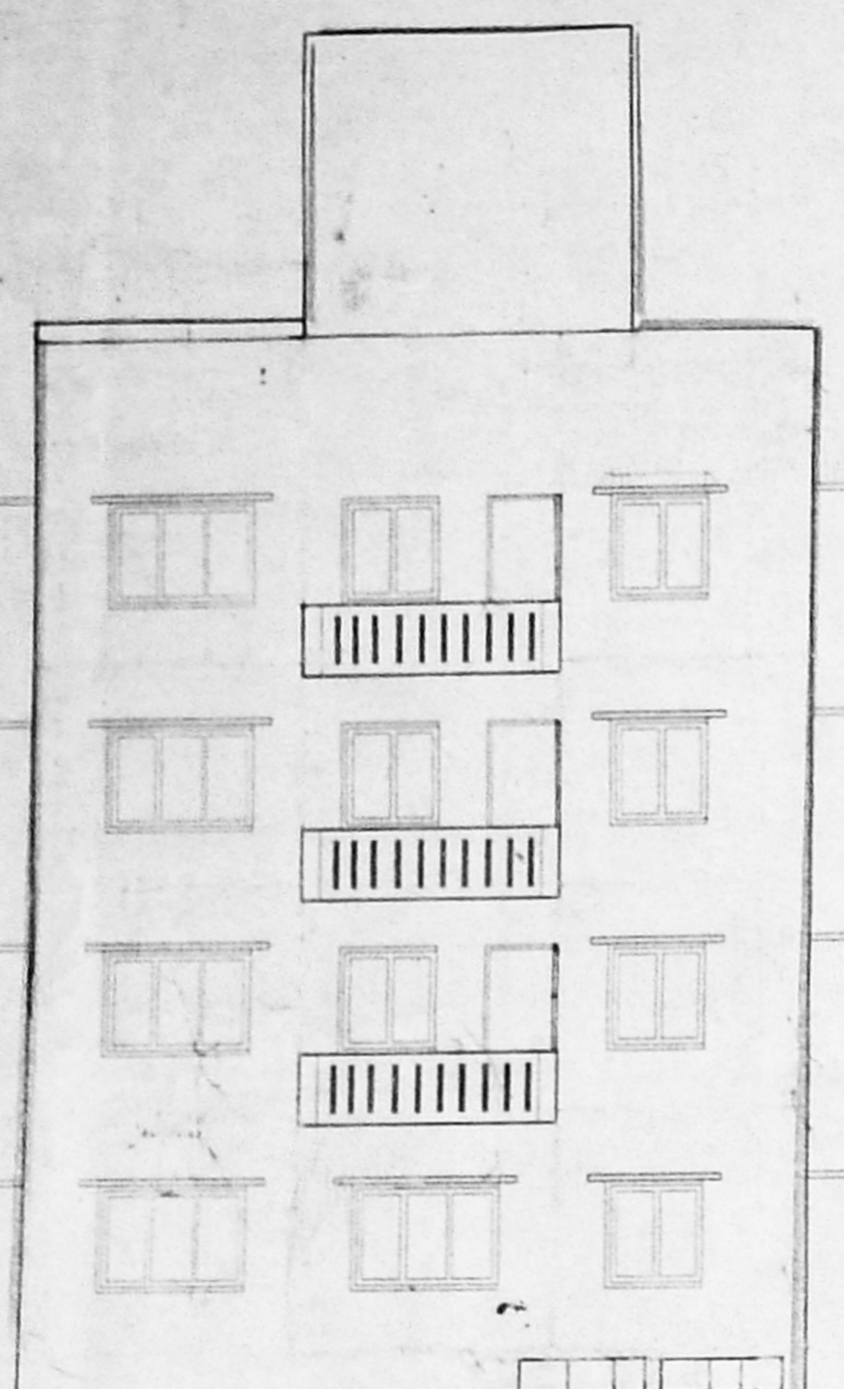


FRONT ELEVATION

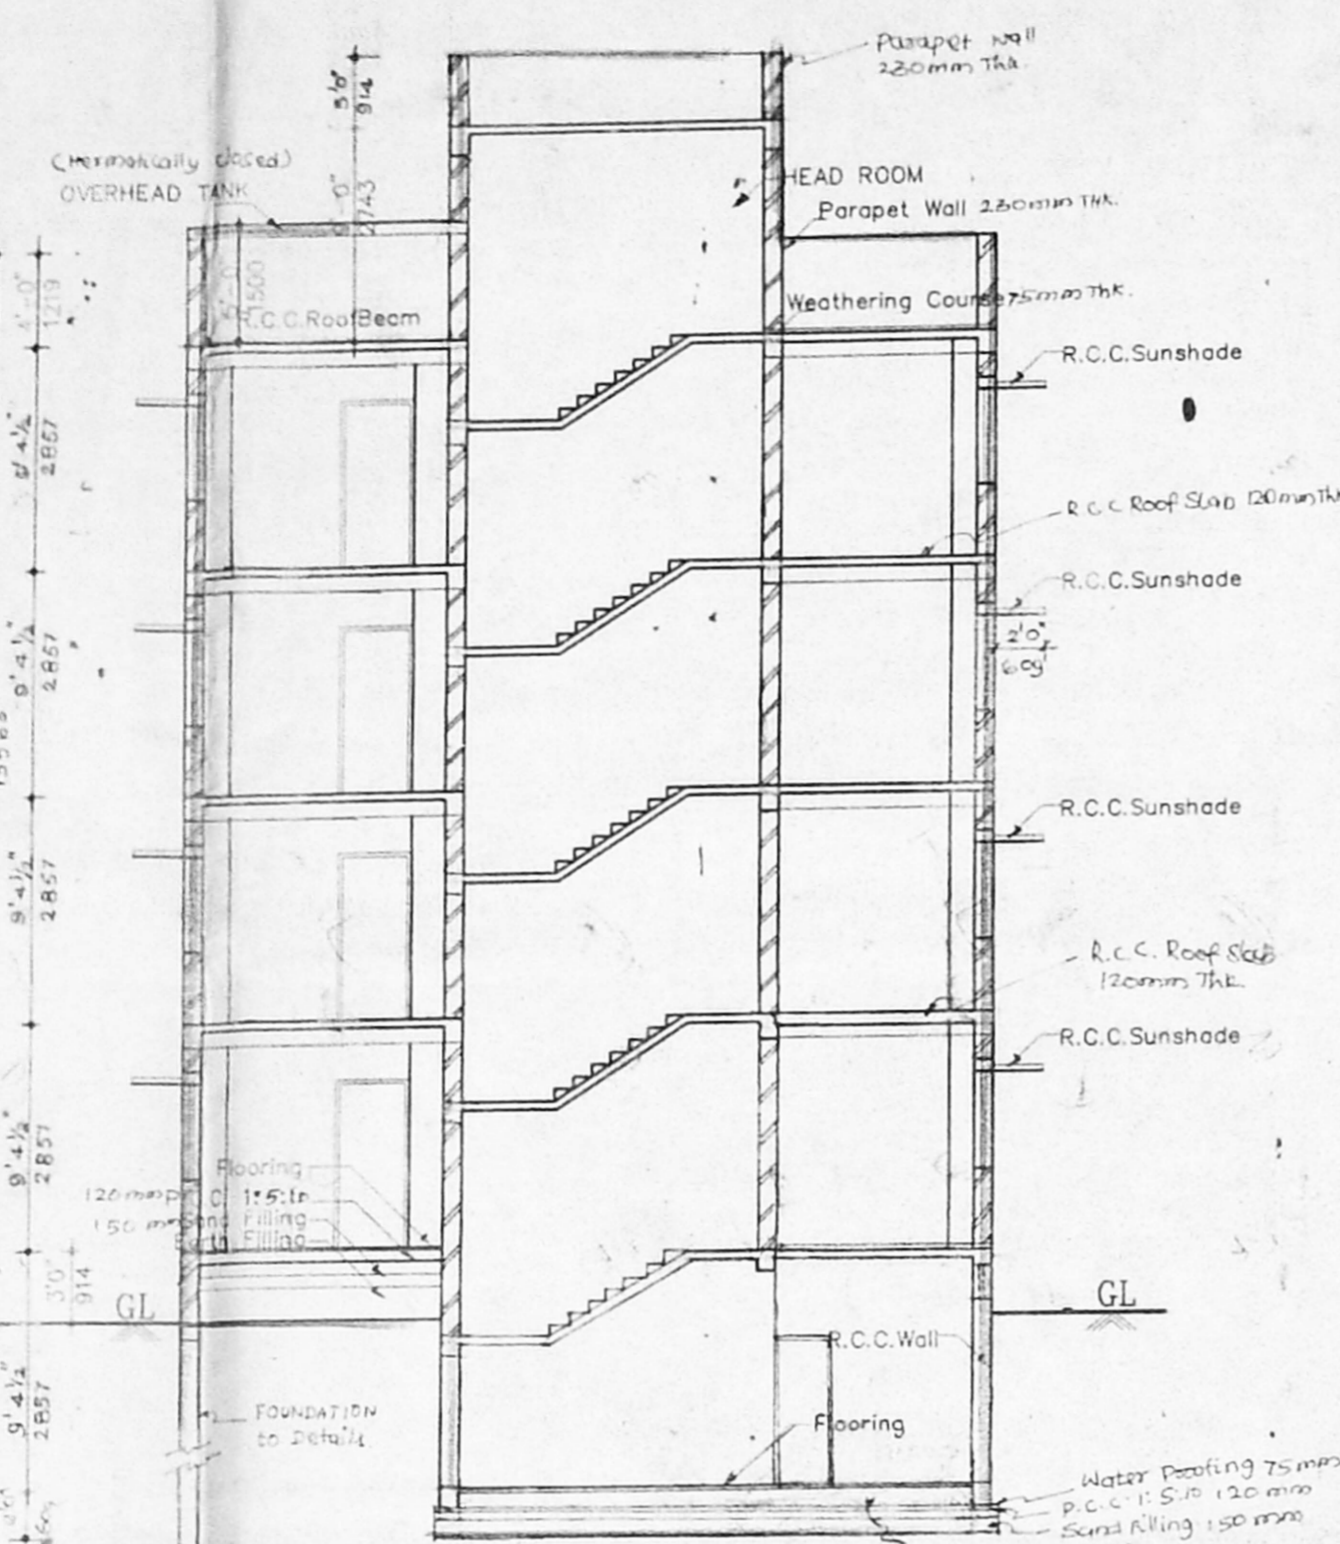


SECTION X-X

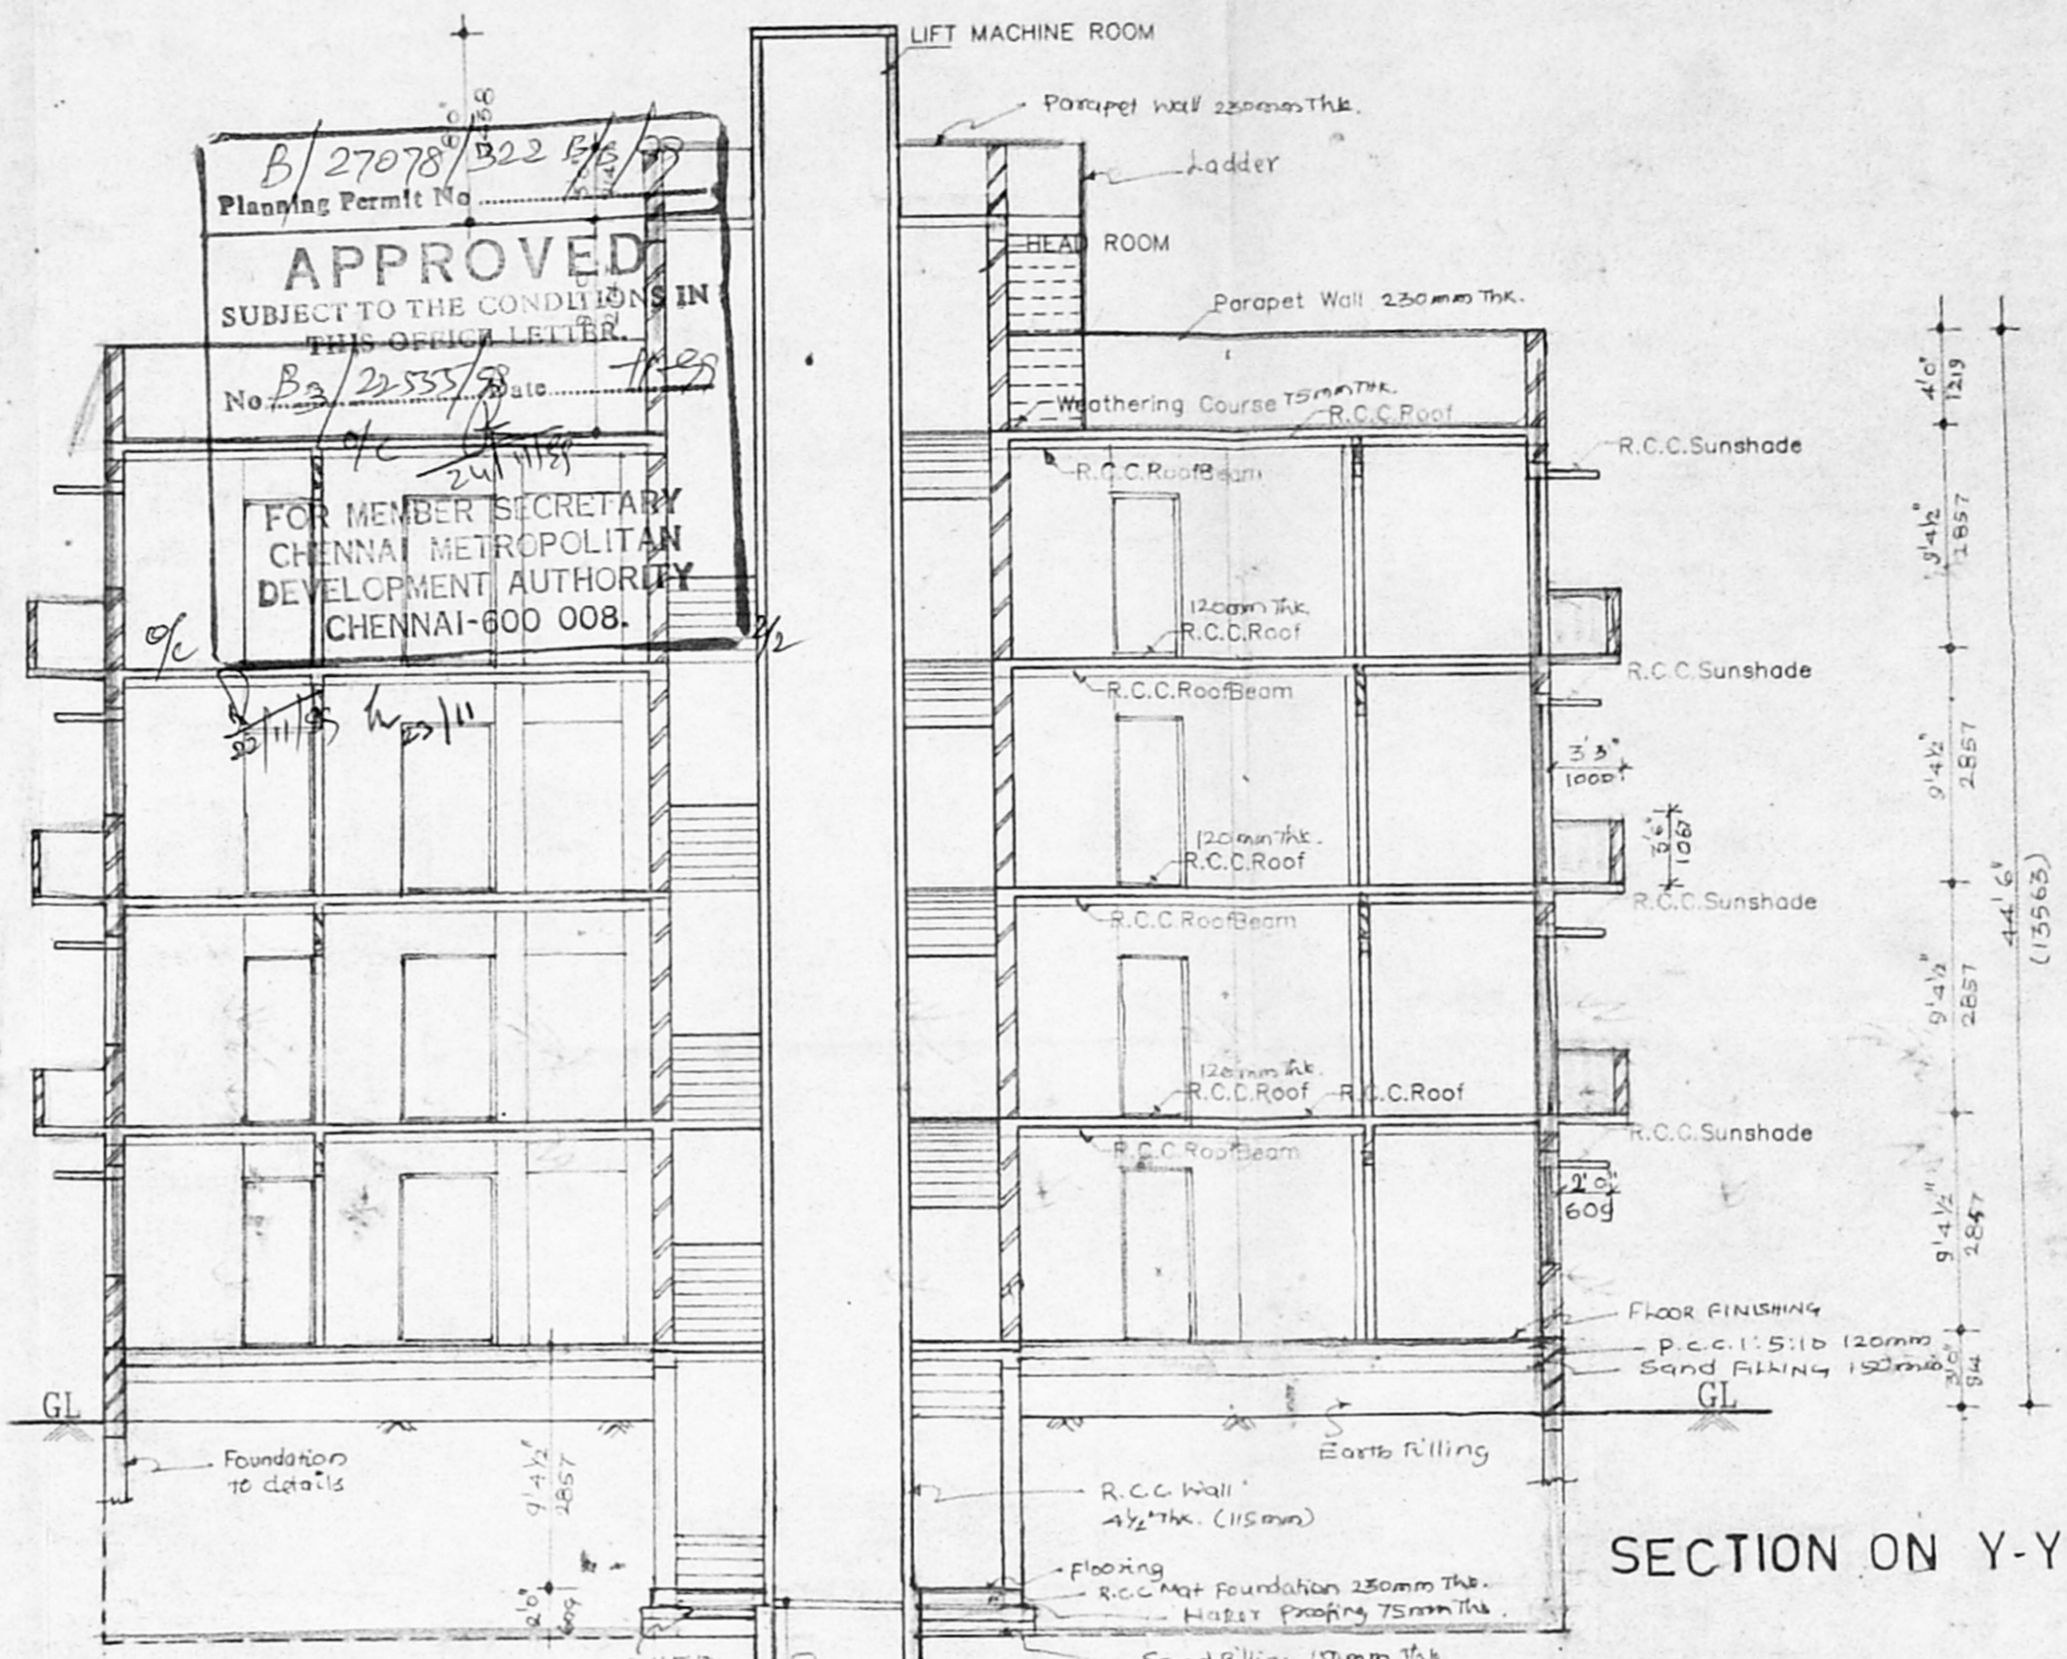


SECTION ON Y-Y

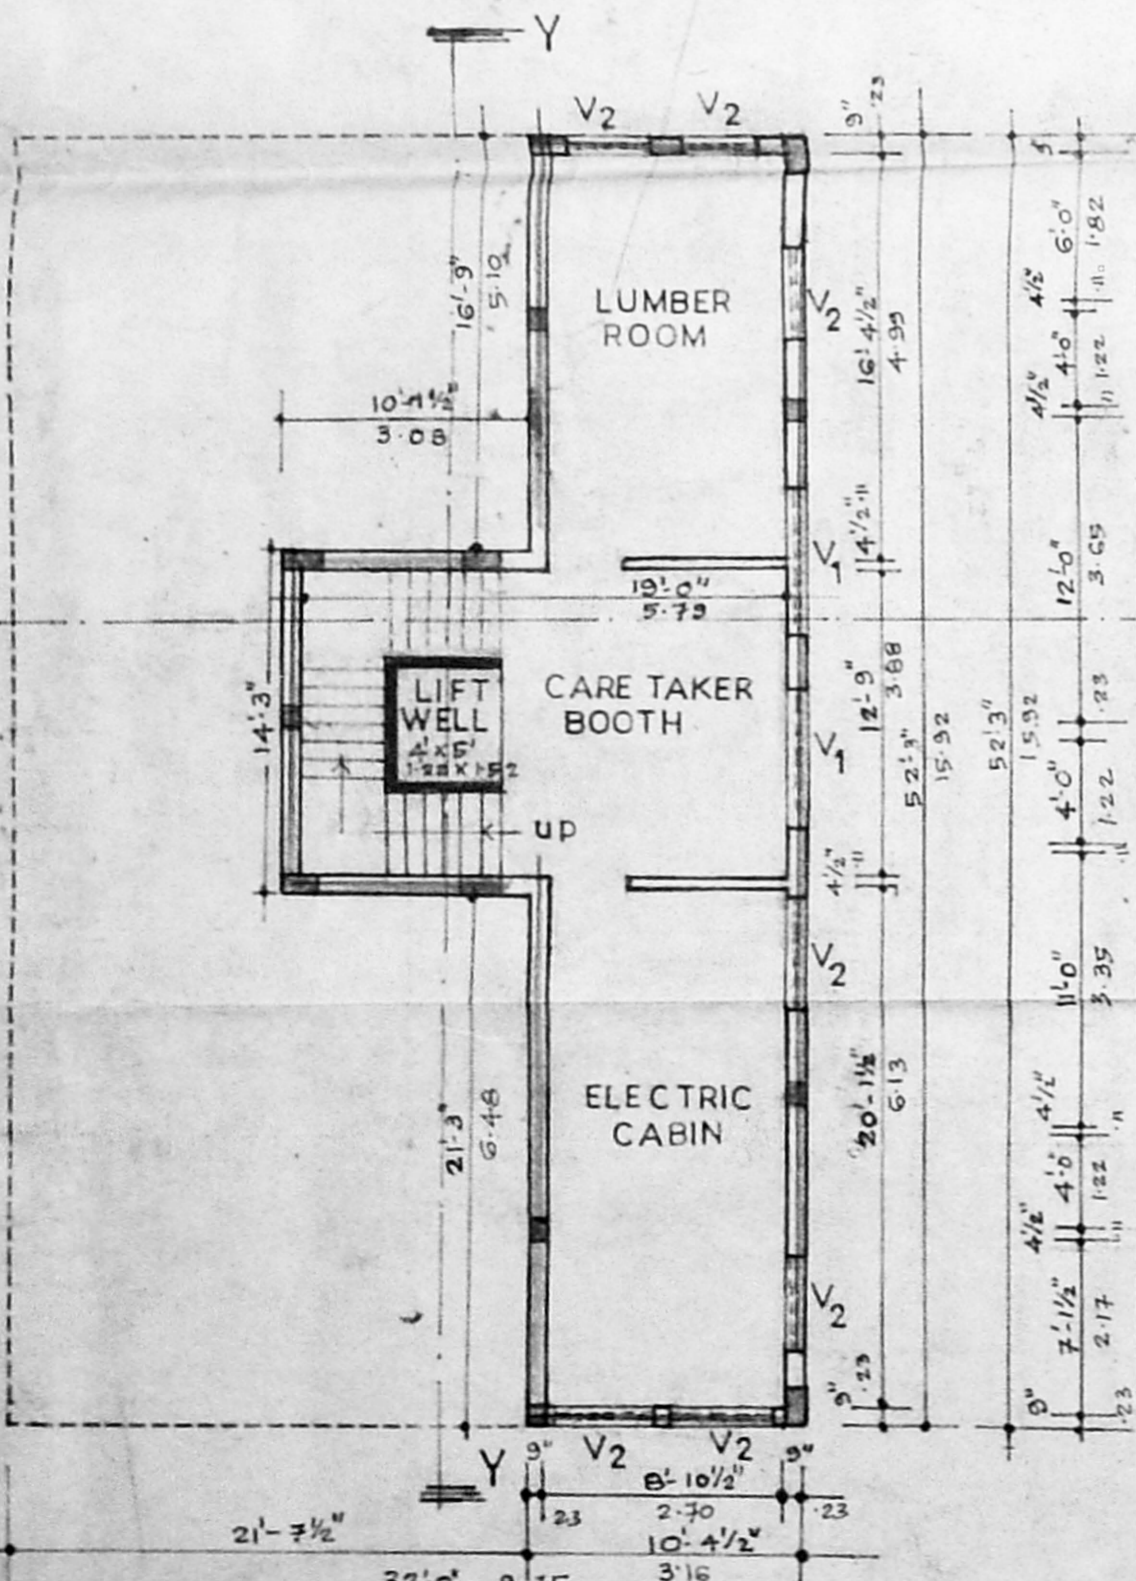


BASEMENT FLOOR PLAN

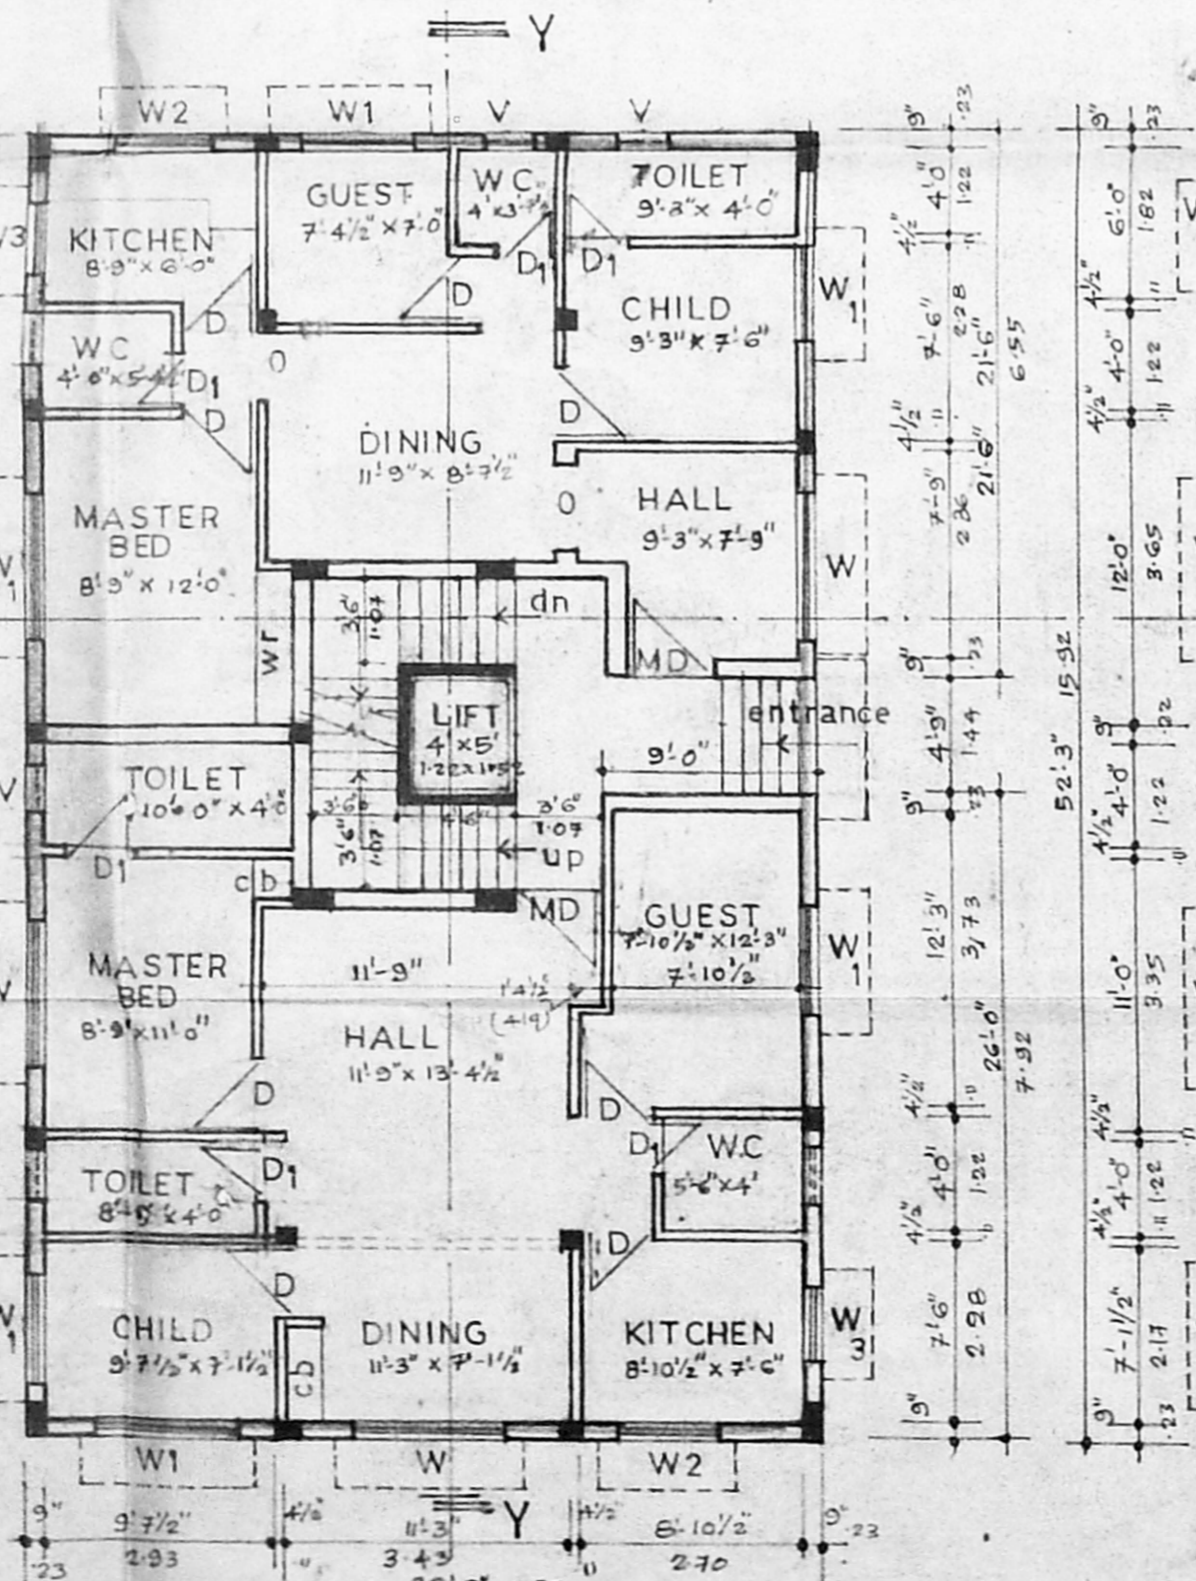

GROUND FLOOR PLAN

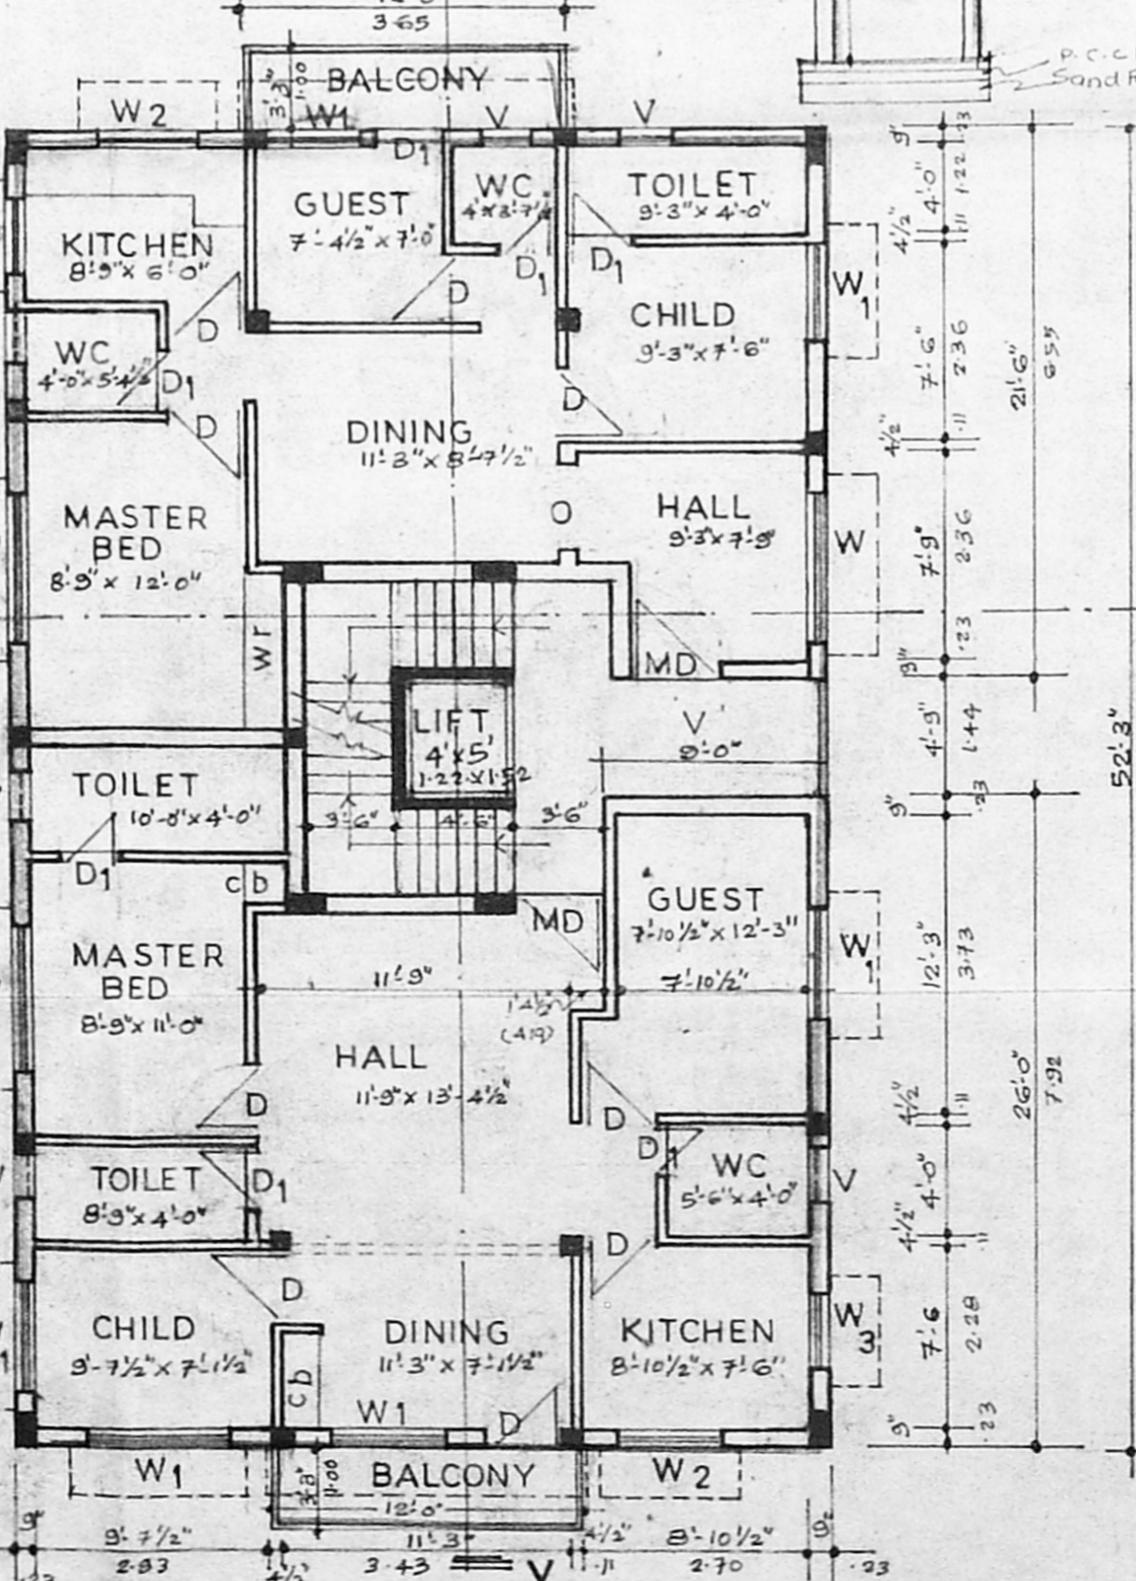

TYPICAL FLOOR PLAN (I, II & III)

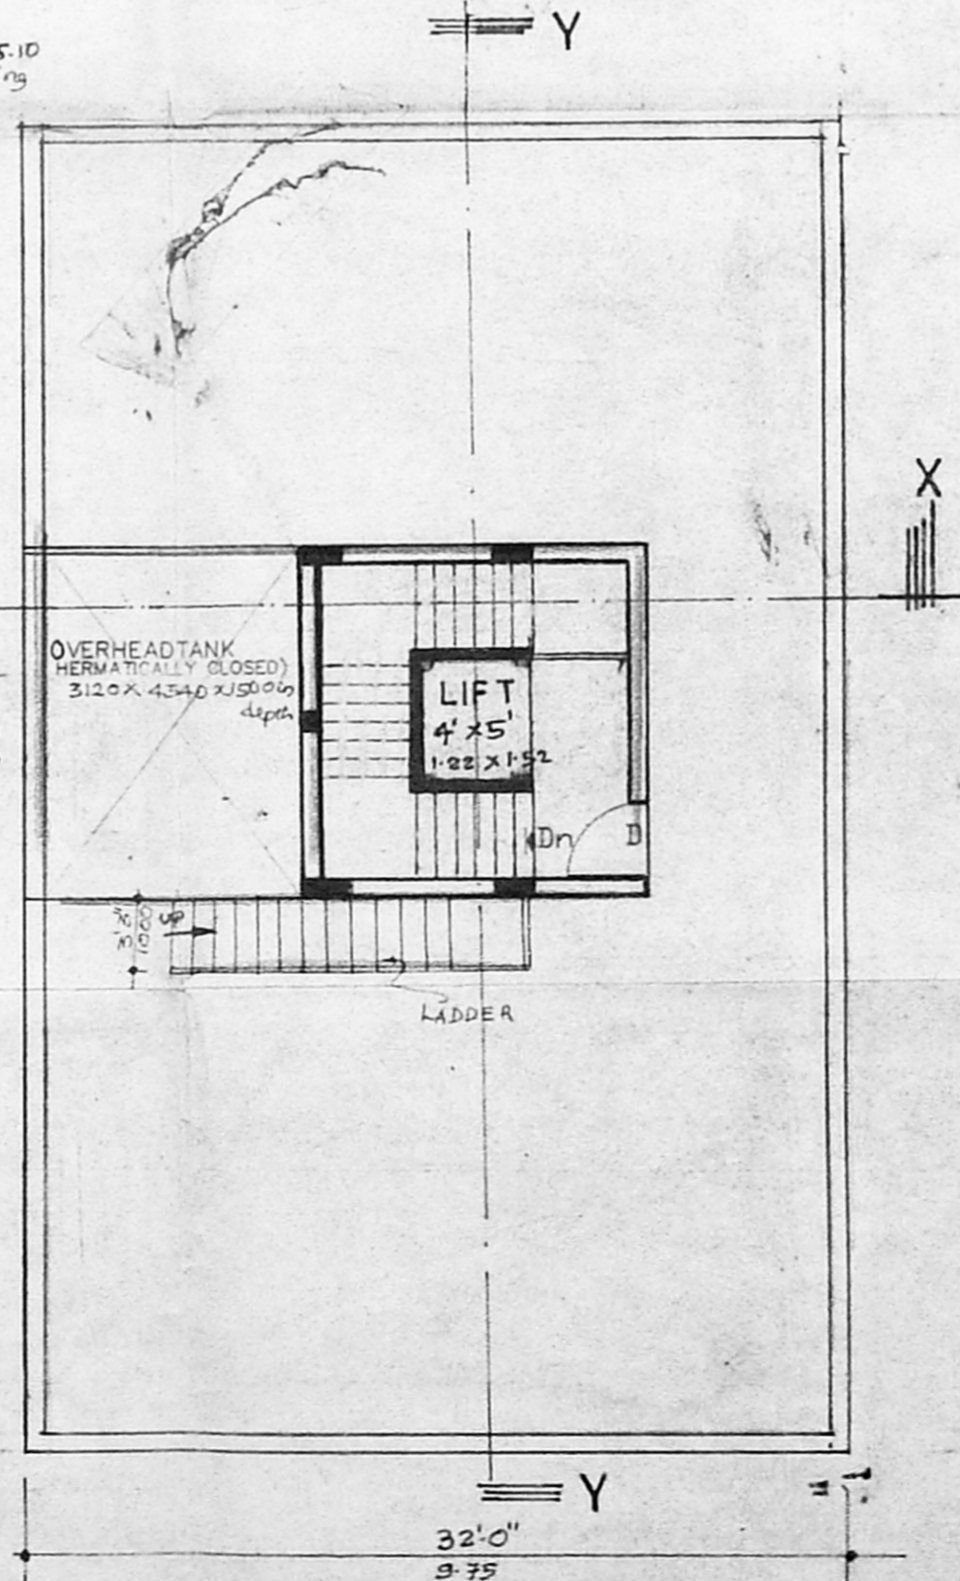

TERRACE FLOOR PLAN

- NOTES:-
- ALL P.C.C WORKS WITH C.C.1:4:8 USING 40mm B.G.METAL
  - ALL R.C.C WORKS WITH C.C.1:1.5:3 USING 20mm B.G.METAL
  - ALL 9" TK BRICKWORK IN CM:1.5 USING COUNTRY BRICKS.
  - ALL 4.5" TK BRICKWORK IN CM:1.4 USING COUNTRY BRICKS.
  - ALL WALLS TO BE PLASTERED WITH CM:1.4, 1:4:12mm TH. INTERNALLY & EXTERNALLY.
  - ALL EXPOSED CEMENT SURFACE SHOULD BE PLASTERED 10mm TH.
  - WEATHERING COURSE WITH BRICK JELLY LIME CONCRETE 1:2 1/2, 4 1/2" TH. AND LAID WITH PRESSED TILES 8"X8"
  - ALL WOOD WORKS AND GRILLS TO BE PAINTED WITH AN ENAMEL PAINT TWO COATS OVER ONE PRIMING COAT.

Area Details:-

	SI	SQ.M
PLOT AREA	47.20	438.49
GROUND FLOOR AREA	16.72	155.32
FIRST FLOOR AREA	17.50	162.56
SECOND FLOOR AREA	17.50	162.56
THIRD FLOOR AREA	17.50	162.56
TOTAL FLOOR AREA	63.22	643.10
F.S.I.	1.46	
PLOT COVERAGE	37.07	
NON F.S.I.	6.97	63.82

Schedule of Joineries:-

DOOR	MD	3'-6" x 7'-0"	1067 X 2133
DOOR	D	3'-0" x 7'-0"	915 X 2133
DOOR	D1	2'-6" x 7'-0"	763 X 2133
WINDOW	FW	6'-0" x 4'-0"	1830 X 1219
WINDOW	W	6'-0" x 4'-0"	1830 X 1219
WINDOW	W1	4'-6" x 4'-0"	1372 X 1219
WINDOW	W2	4'-0" x 3'-0"	1219 X 915
WINDOW	W3	3'-0" x 3'-0"	915 X 915
VENTILATOR	V	2'-0" x 2'-0"	609 X 609
VENTILATOR	V1	6'-0" x 1'-6"	1830 X 457
VENTILATOR	V2	4'-0" x 1'-6"	1219 X 457

PLAN SHOWING THE PROPOSED RESIDENTIAL APARTMENTS AT PLOT NO.580, R.S.NO.147/2, T.S. No. 129, SBOA SCHOOL ROAD, ANNANAGAR WEST EXTENSION, VILLIVAKKAM VILLAGE, CHENNAI-600 101.

SCALE:- 1" = 100 DATE:- 08-07-99

Sheet No. :- 1 in 1

TITLE :- PLAN, SECTION & ELEVATION

Color Index:-

PROPOSED	[Symbol]
ROAD	[Symbol]
BOUNDARY	[Symbol]
EXISTING	[Symbol]

Owner's signature:- S. Ravathi Sankaran

Licensed Surveyor:- K. SELVAM, B.E. AMIE, C. Eng (I), A.I.E. Consulting Civil Engineer Chartered Engineer, Approved Valuer, Licensed Surveyor Class-1, Reg. No: 319/99-2000 Corporation of Chennai.

No. 17-370, Mogappair East, CHENNAI-600 050, Ph: 6248264