

R.P. 10/4

AMENDED AS PER EE & ADO SPLDN I LETTER NO SD1/PLG/11179/97DT 3-2-2000 BY INCORPORATING THE FOLLOWING
 1. THE WALL BETWEEN BED 1 & BED 2, BED 3 & HALL ARE CHANGED TO 23cm
 JE TP SP (sd) xxxxx dt 17.02.2000

SCHEDULE OF JOINERY

D	DOOR	100 X 210
D1	DOOR	90 X 210
D2	DOOR	75 X 210
W	WINDOW	12.5 X 135
W1	WINDOW	90 X 135
W2	WINDOW	475 X 105
V	VENTILATOR	60 X 60
J	CRCC JALY	53
Asst	Scrutiny	

NOTES

- ALL DIMENSIONS ARE IN CENTIMETRE
- FIGURED DIMENSIONS SHALL BE FOLLOWED
- WALL THICKNESS MAY BE MODIFIED BASED ON THE NATURE OF MASONRY WALL PROPOSED FOR CONSTRUCTION
- COLUMNS, BEAMS, FOUNDATION ETC MAY BE ADOPTED AS PER STRUCTURAL DESIGNS
- FOR REFERENCE FILE NO TPI/52495 A/97
- FOR LAYOUT REFER SDN 102/98

AREA DETAILS


GROUND FLOOR	: 195.73 SQ M
FIRST FLOOR	: 195.73 SQ M
SECOND FLOOR	: 195.73 SQ M
TERRACE FLOOR	: 12.81 SQ M
TOTAL	: 600.00 SQ M
EACH FLAT AREA	: 50.00 SQ M
TOTAL NO OF FLATS	: 12

TAMIL NADU HOUSING BOARD


Design of
C1 TYPE FLATS
 (GROUND + TWO STOREYED)
 SCALE 1:100

DRAWN	U. Subramanian	Sd/-----(9-12-98)
CHECKED	M. Manoj	ASST. ARCHITECT
Sd/-----	(10-12-98)	Sd/-----
TOWN PLANNER		SENIOR PLANNER


(Sd)S. DURAI PANDIAN,
 CHIEF ENGINEER (11-12-98)
S.D.N^o
101 98

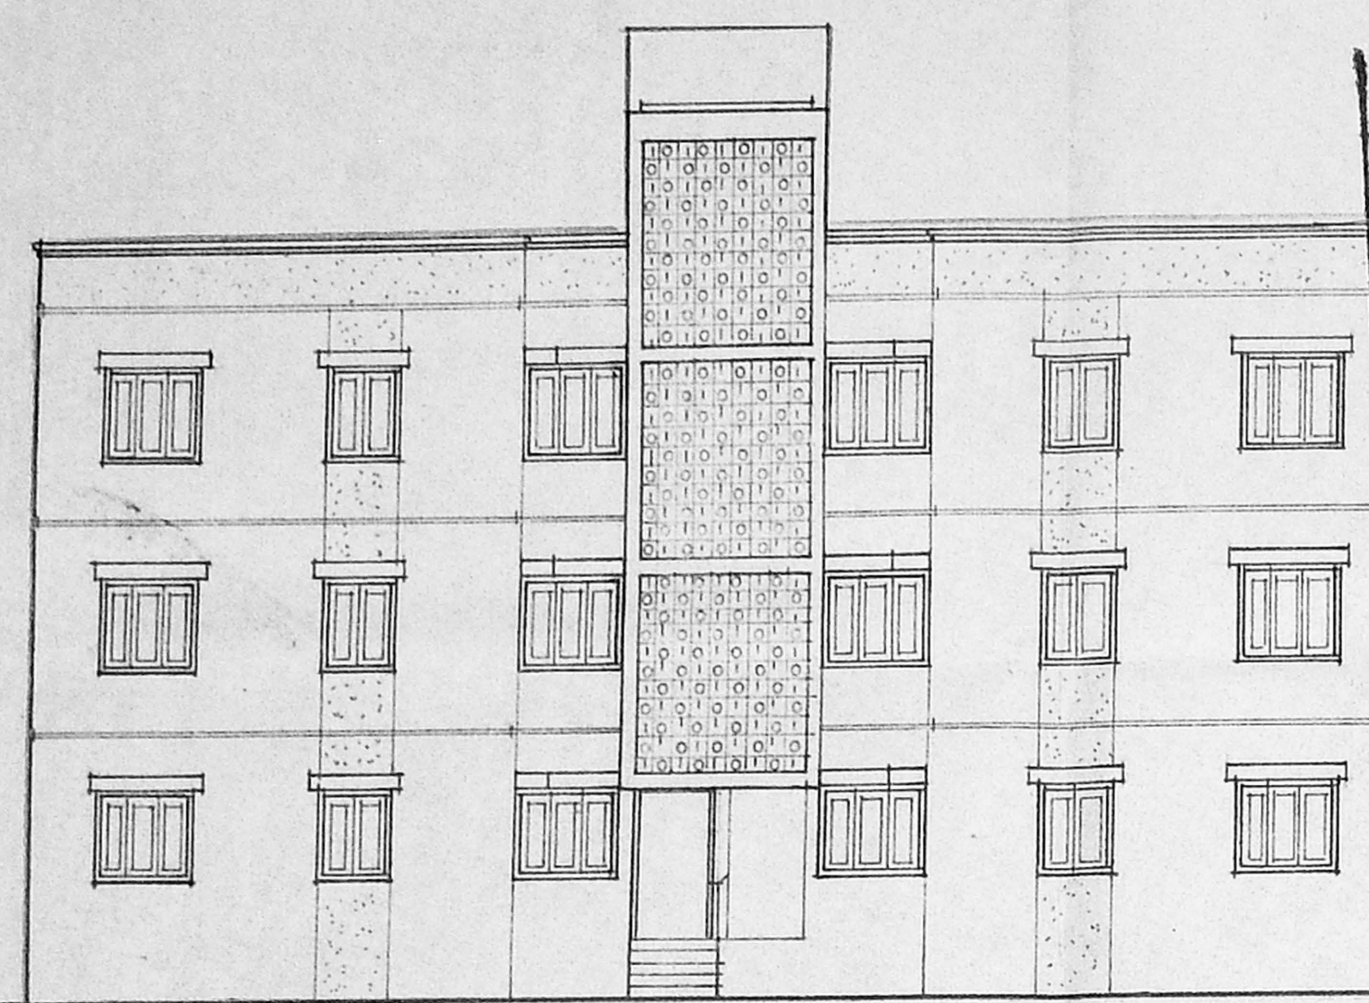

FRONT ELEVATION

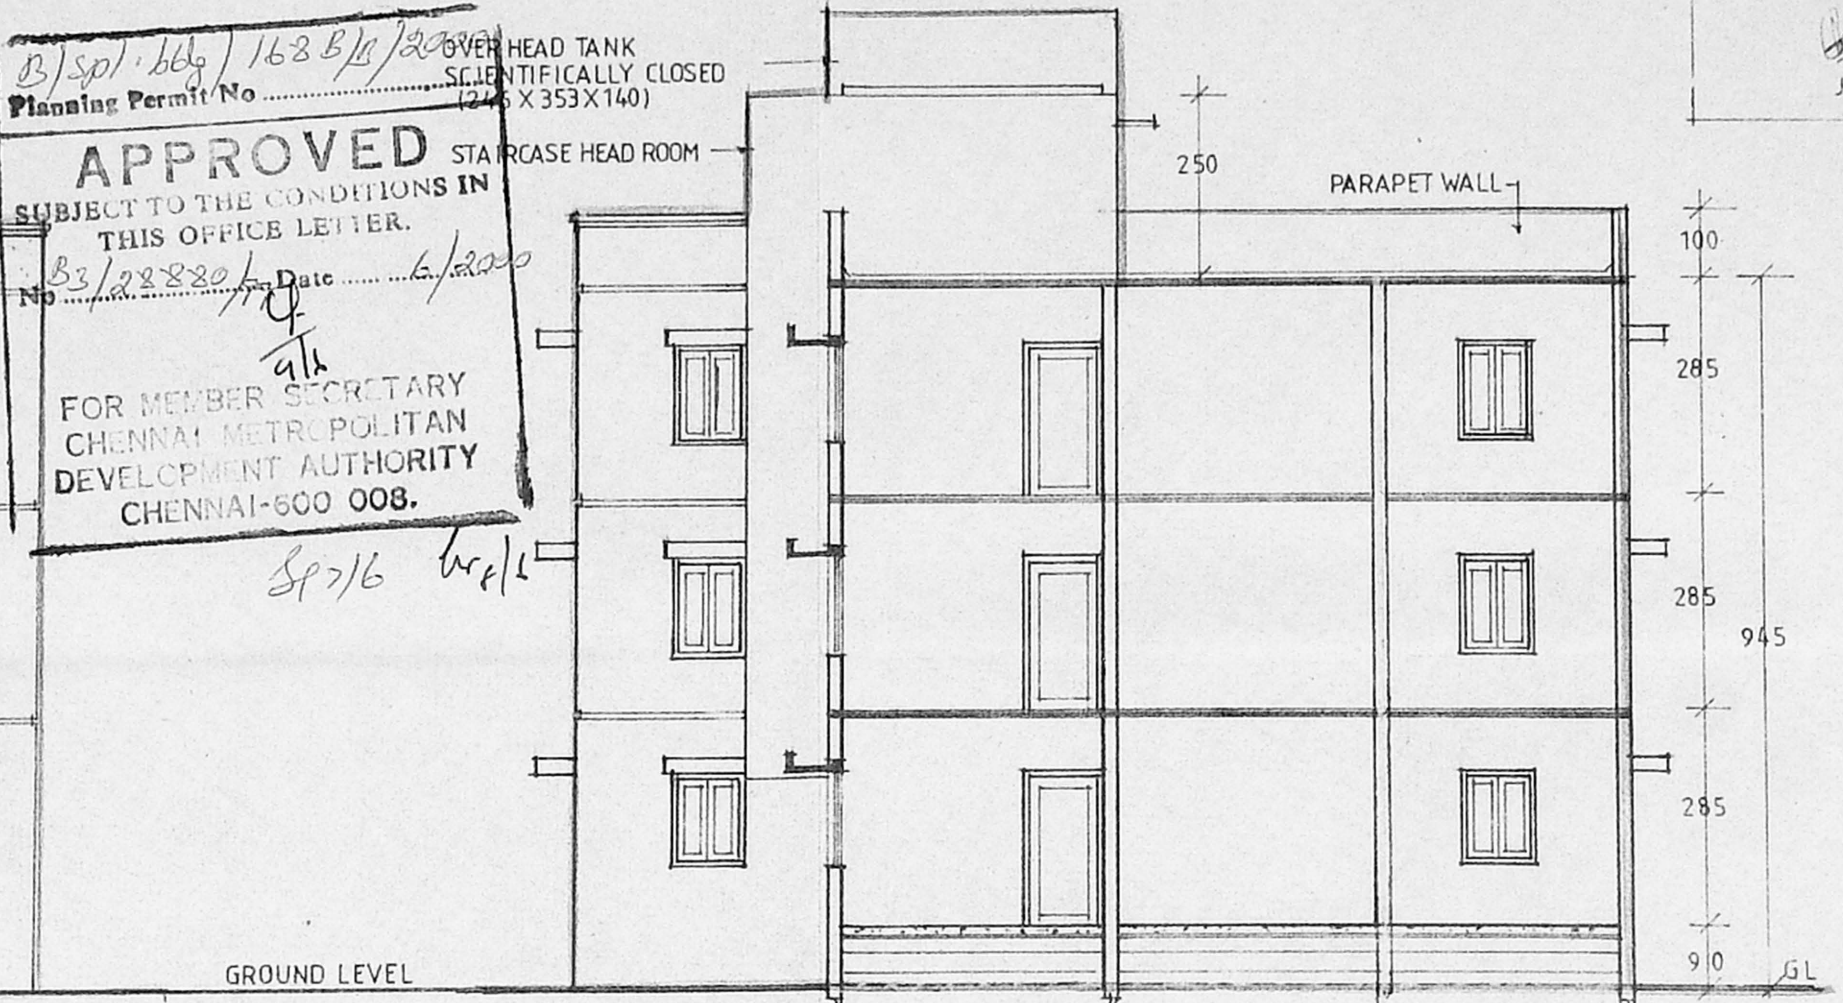


SECTION ON A A

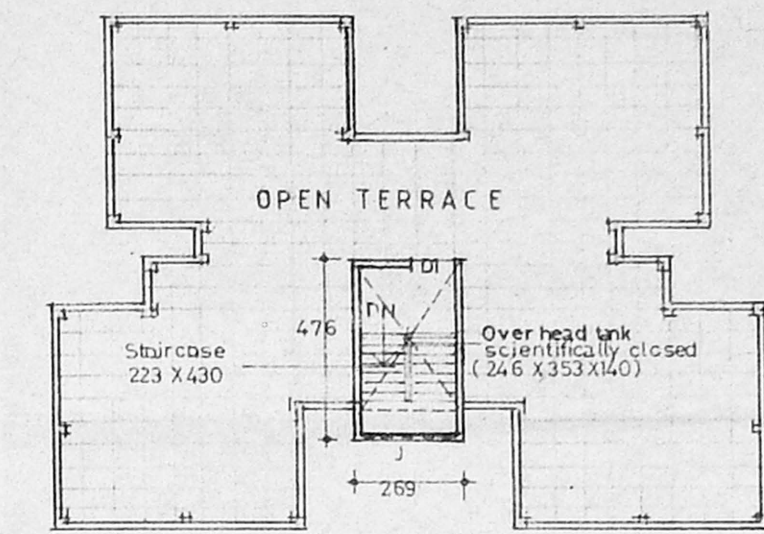


TERRACE FLOOR PLAN

SCALE 1:200

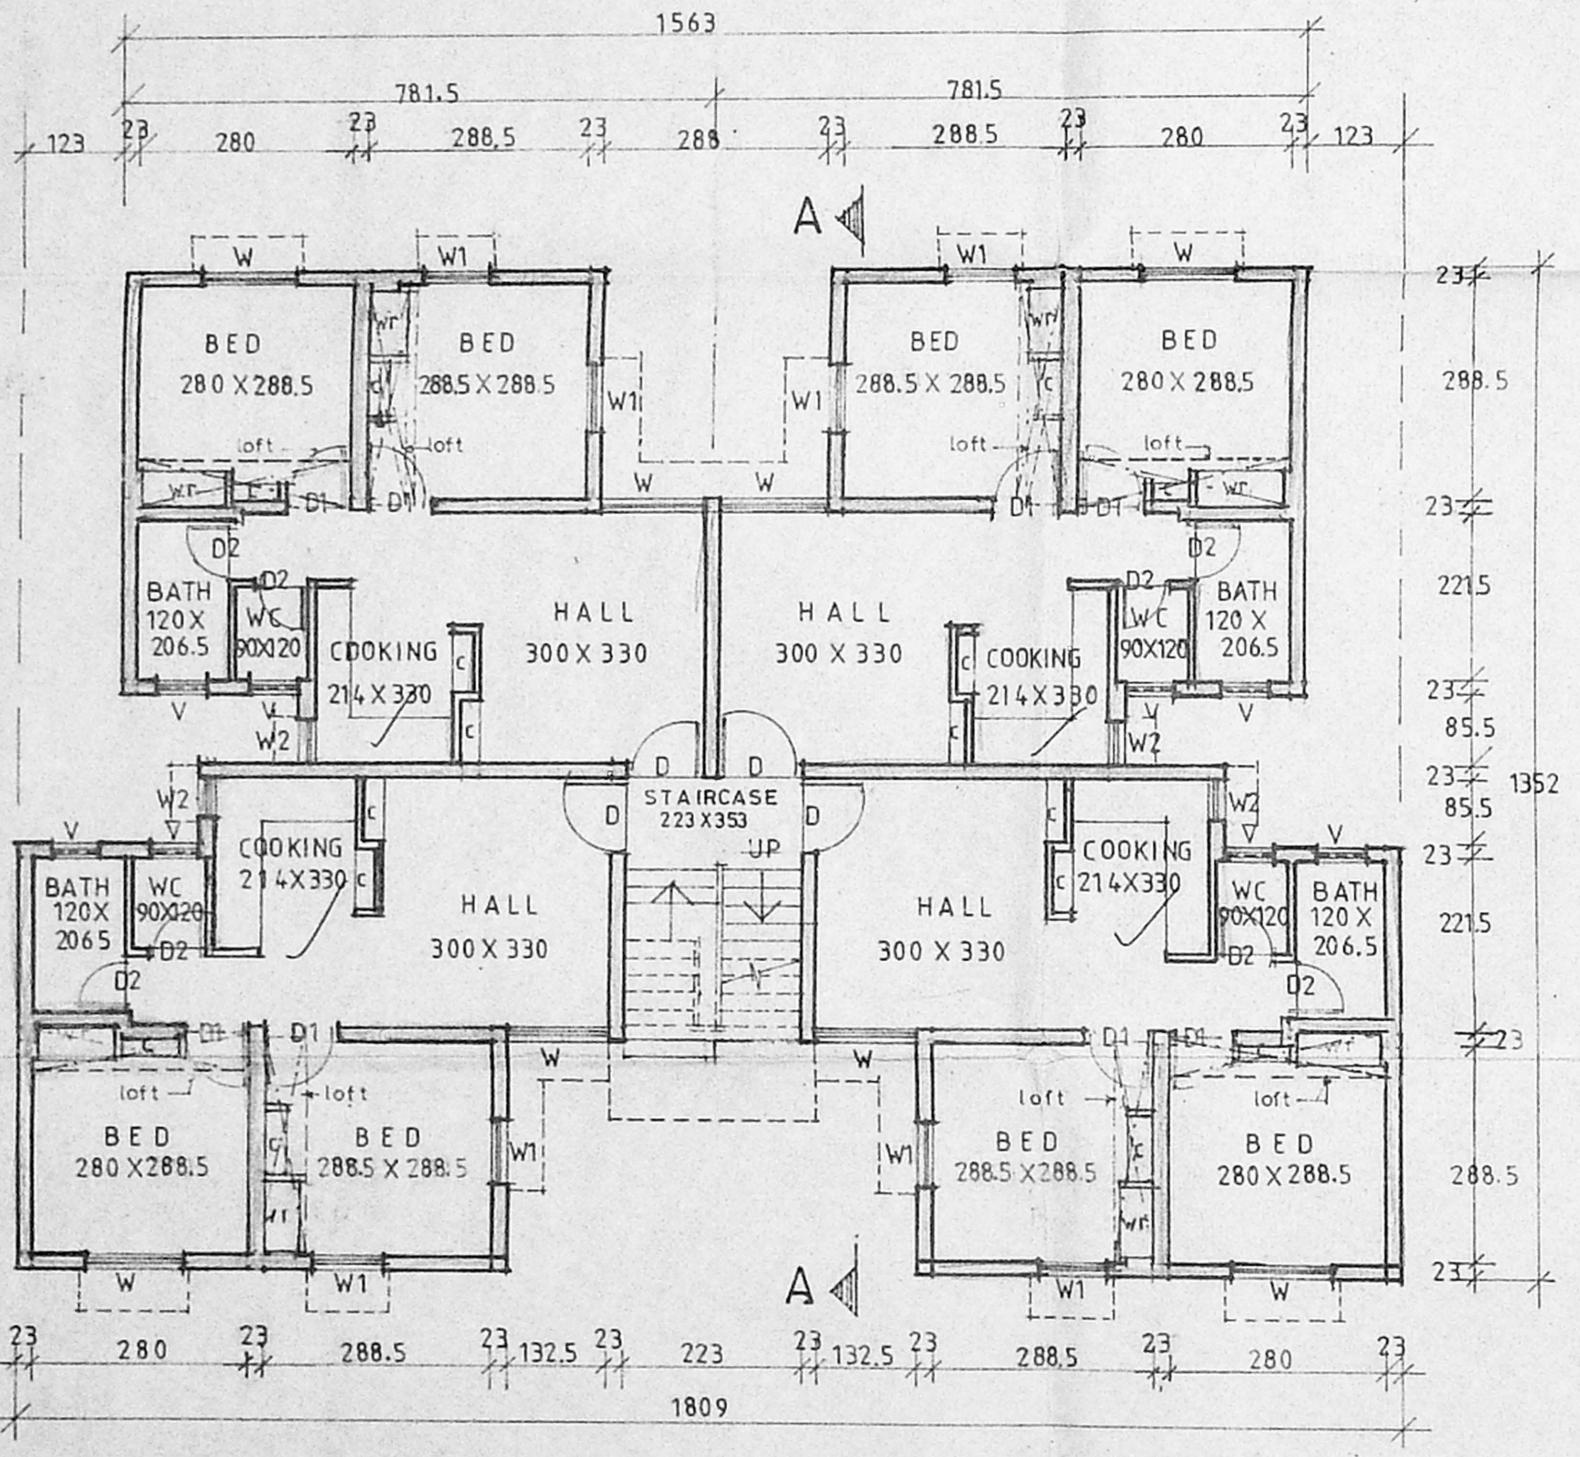

GROUND FLOOR PLAN

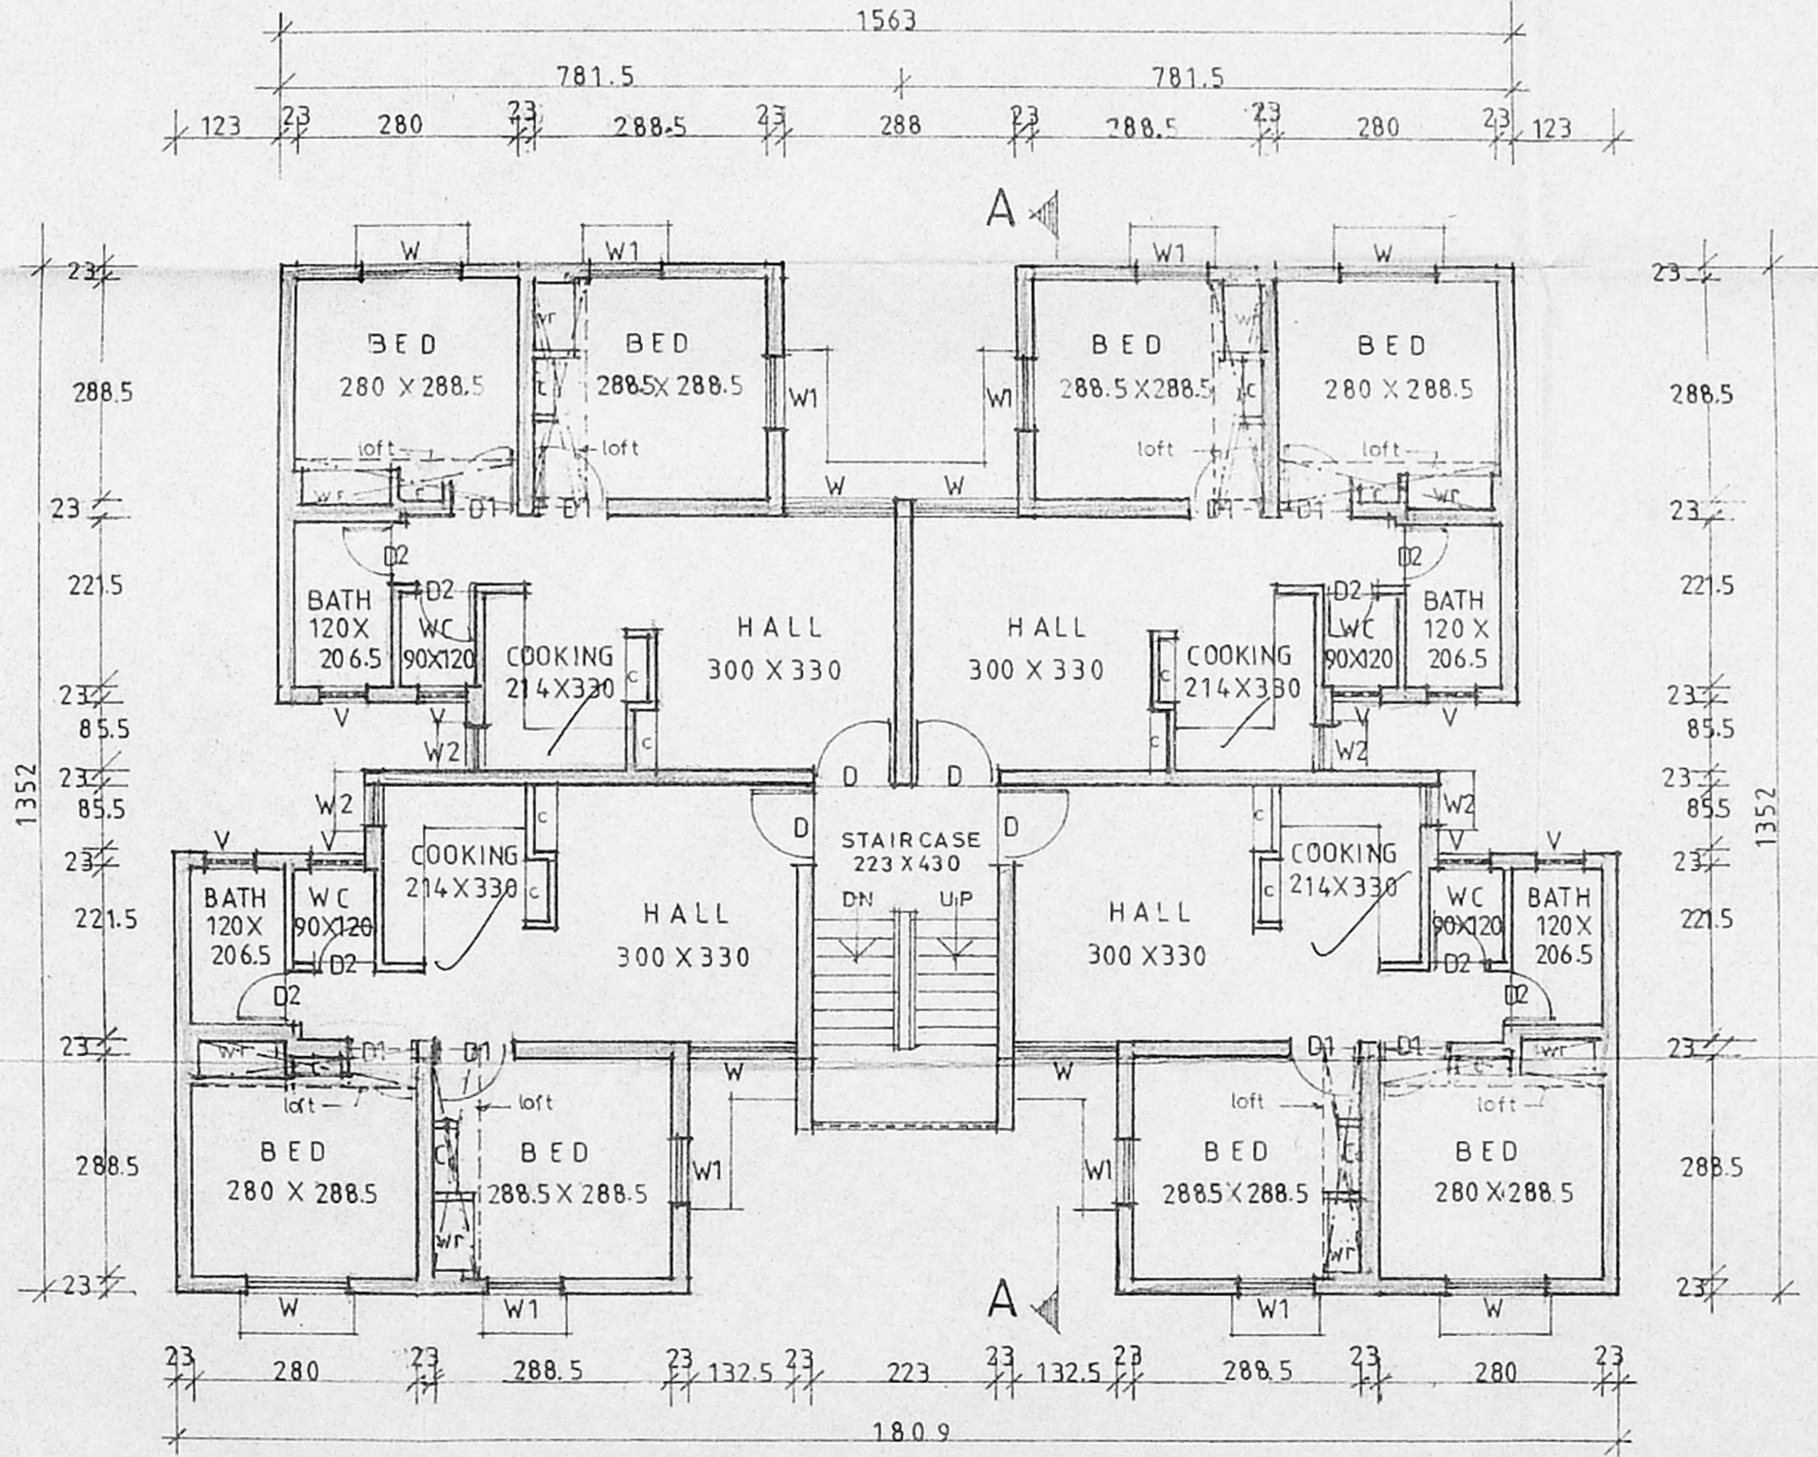

TYPICAL FLOOR PLAN (FIRST & SECOND FLOOR)

EXECUTIVE ENGINEER & Ad.o.
 TAMILNADU HOUSING BOARD
 SPECIAL DIVISION-1
 Anna Nagar Western Extension,
 CHENNAI-600 101

TRUE COPY
 J.E. A.A./A.E.E.

B) Spl. 669/162 B/14/2000
 Planning Permit No. 63/22820/14 Date 6/2000
APPROVED
 SUBJECT TO THE CONDITIONS IN THIS OFFICE LETTER.
 FOR MEMBER SECRETARY
 CHENNAI METROPOLITAN
 DEVELOPMENT AUTHORITY
 CHENNAI-600 008.
 Sp 7/6 brcl

OVER HEAD TANK
 SCIENTIFICALLY CLOSED
 (246 X 353 X 140)
 STAIRCASE HEAD ROOM