



OVER HEAD TANK
6'-0" x 8'-0" x 5'-0"
2-10 X 2-51 X 1-52
HERMETICALLY SEALED

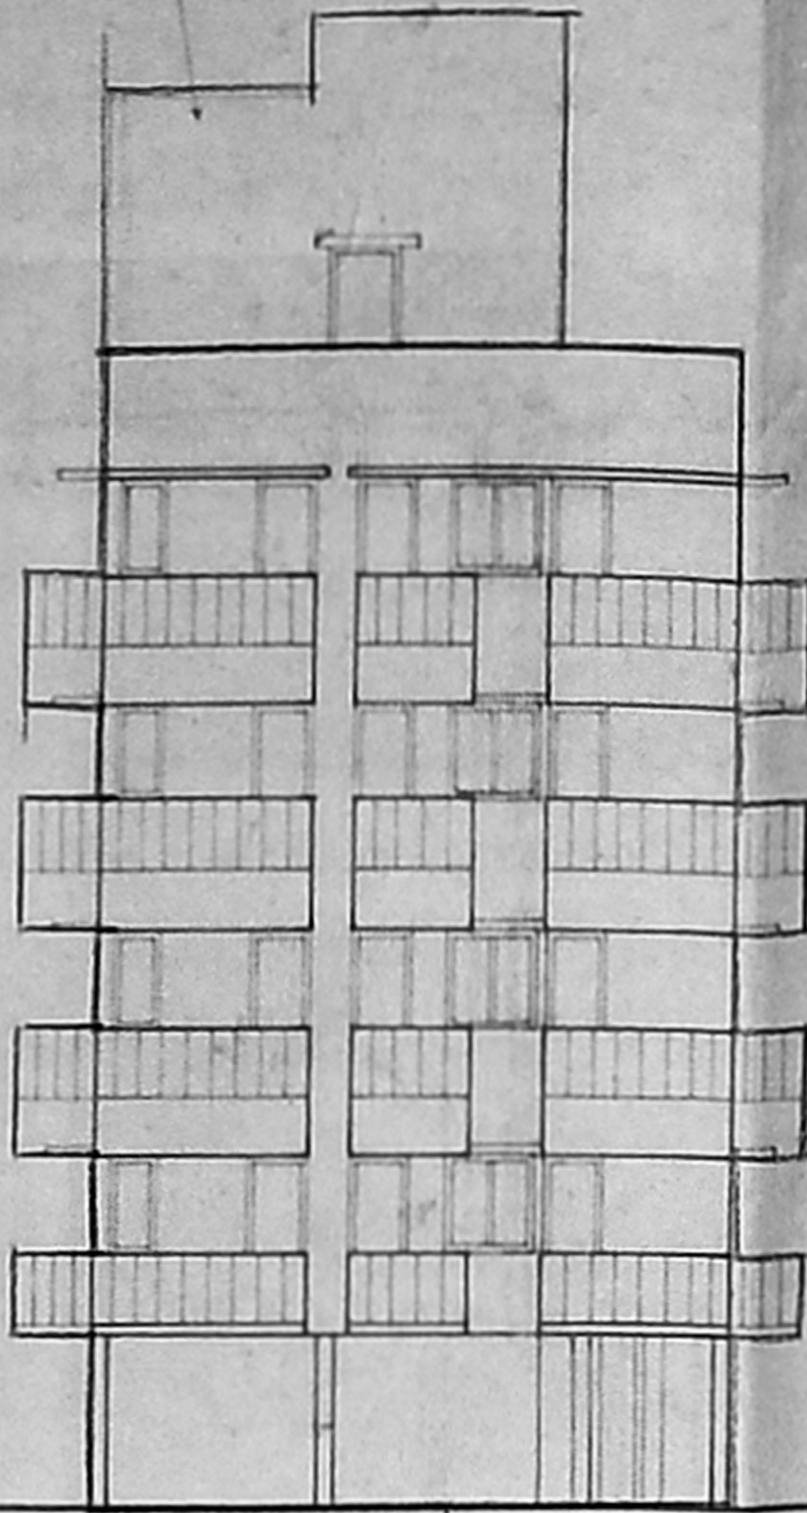


ELEVATION

OVER HEAD TANK
6'-0" x 8'-0" x 5'-0"
2-10 X 2-51 X 1-52
HERMETICALLY SEALED

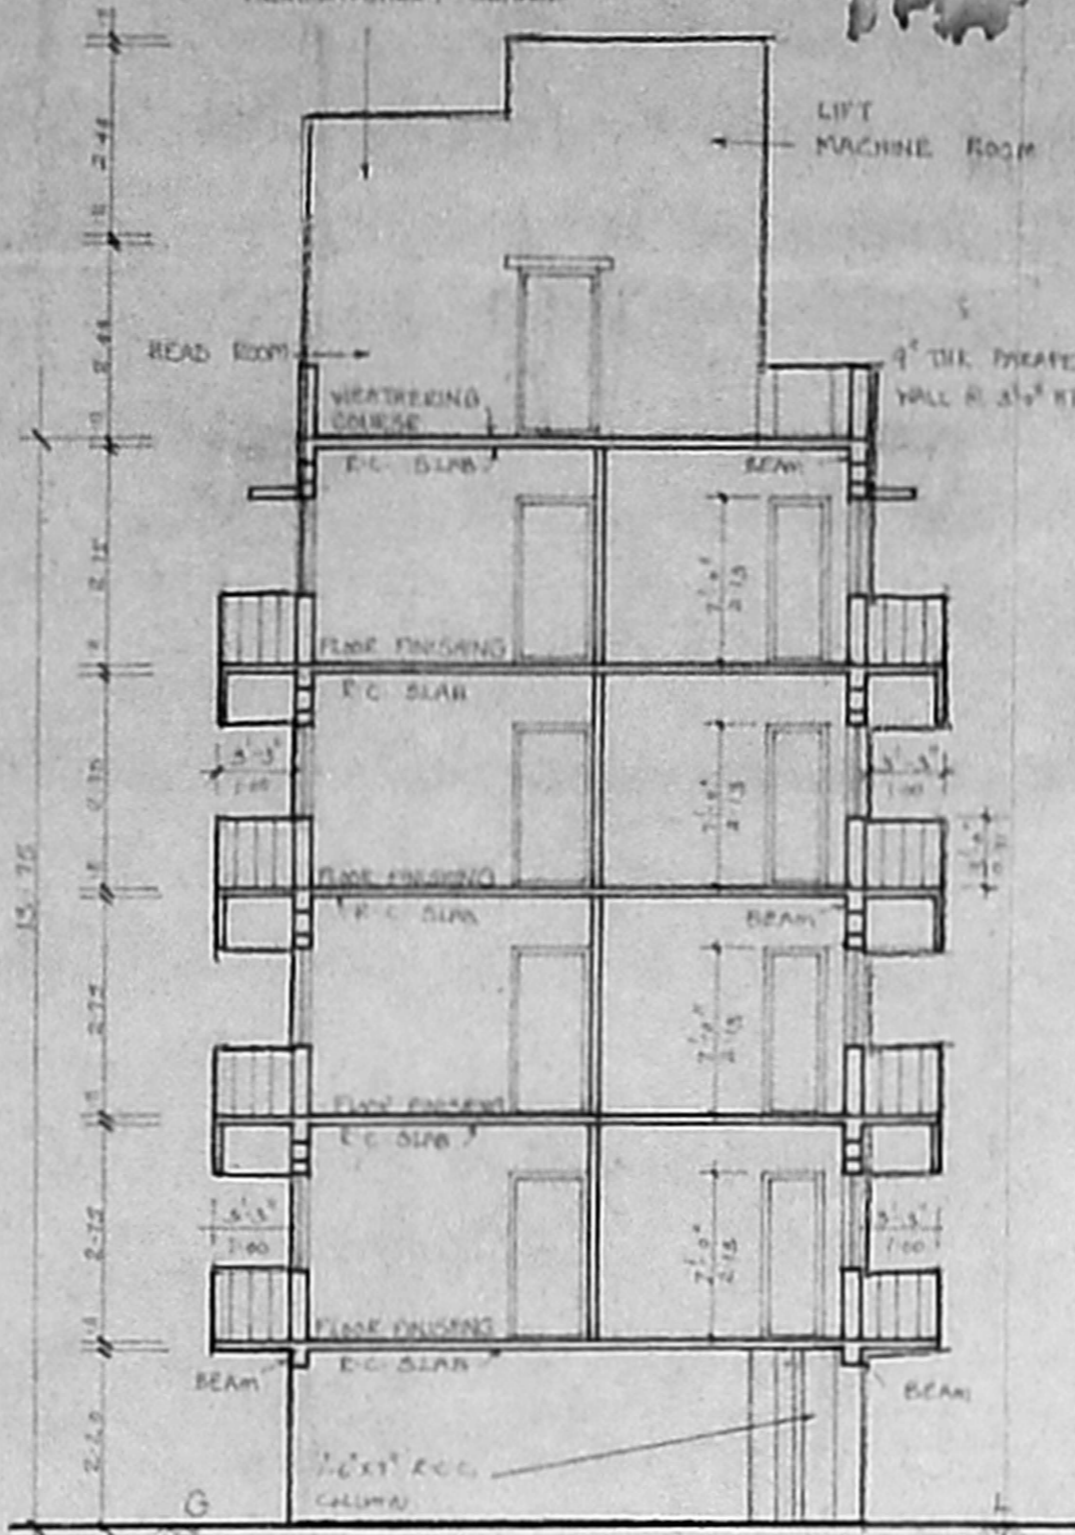


SECTION ON-AA


CMDA (B) No. 1
C No. B3/29662/99
Syst
Scrutiny
P.A. 8/30/2000

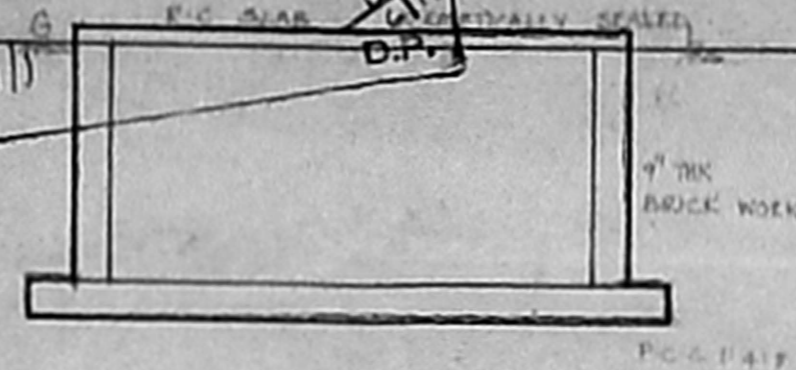


SECTION

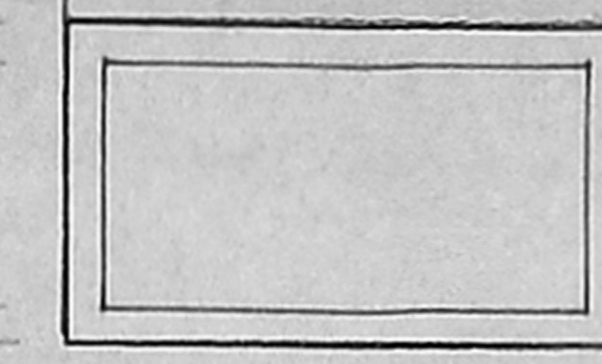


PLAN
SUMP DETAIL

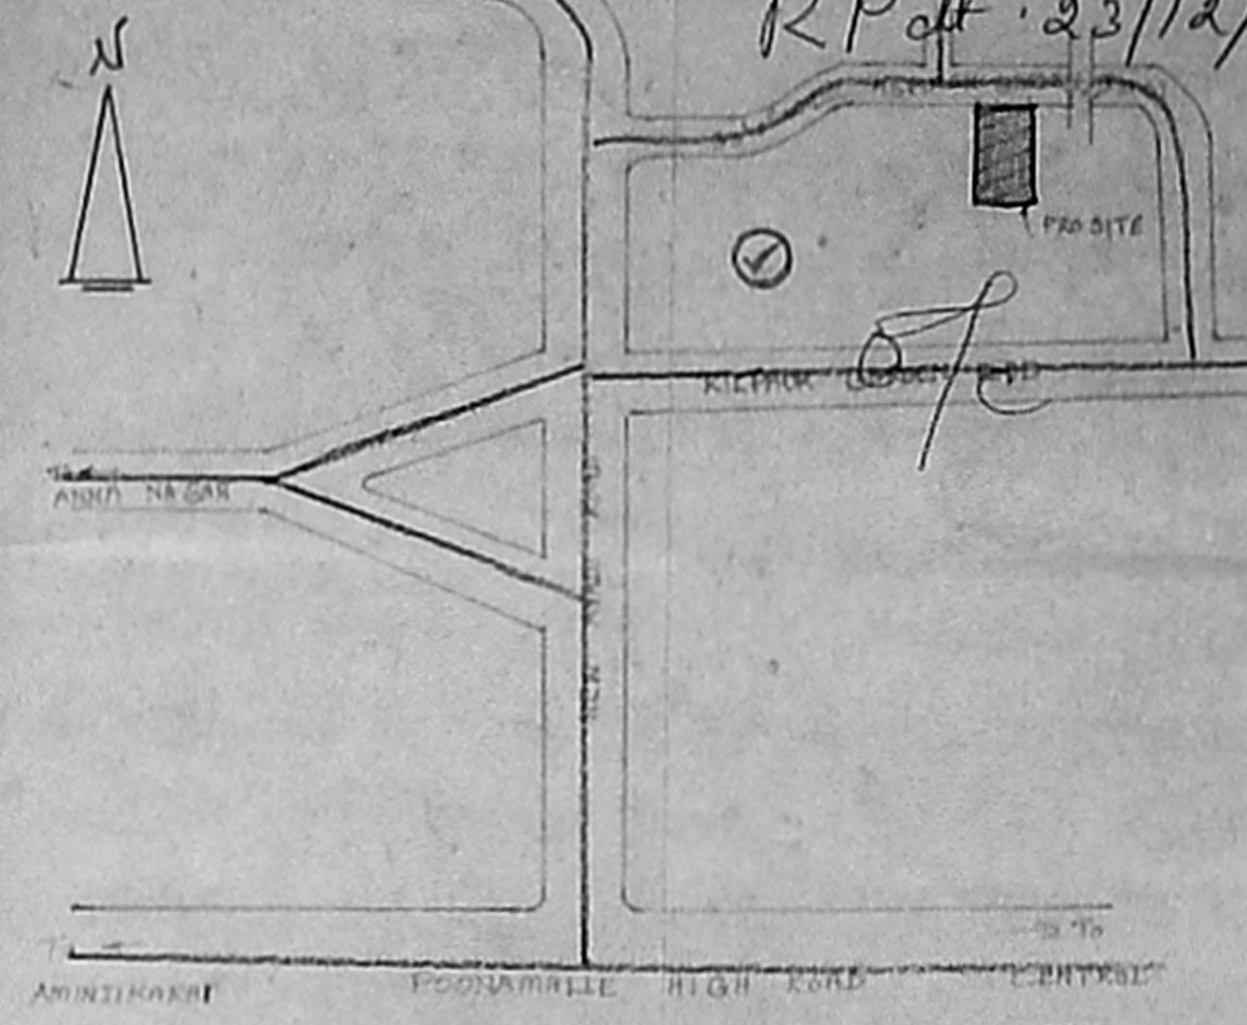

KEY PLAN NOT TO SCALE

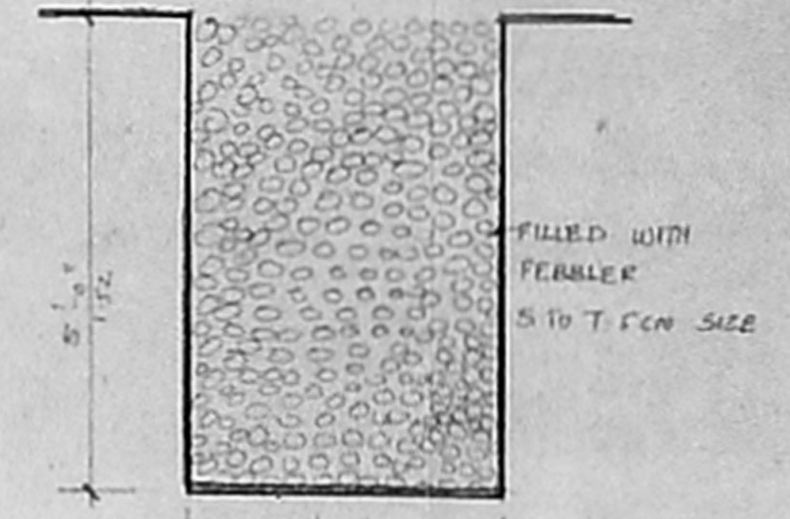

PERCOLATION TRENCH

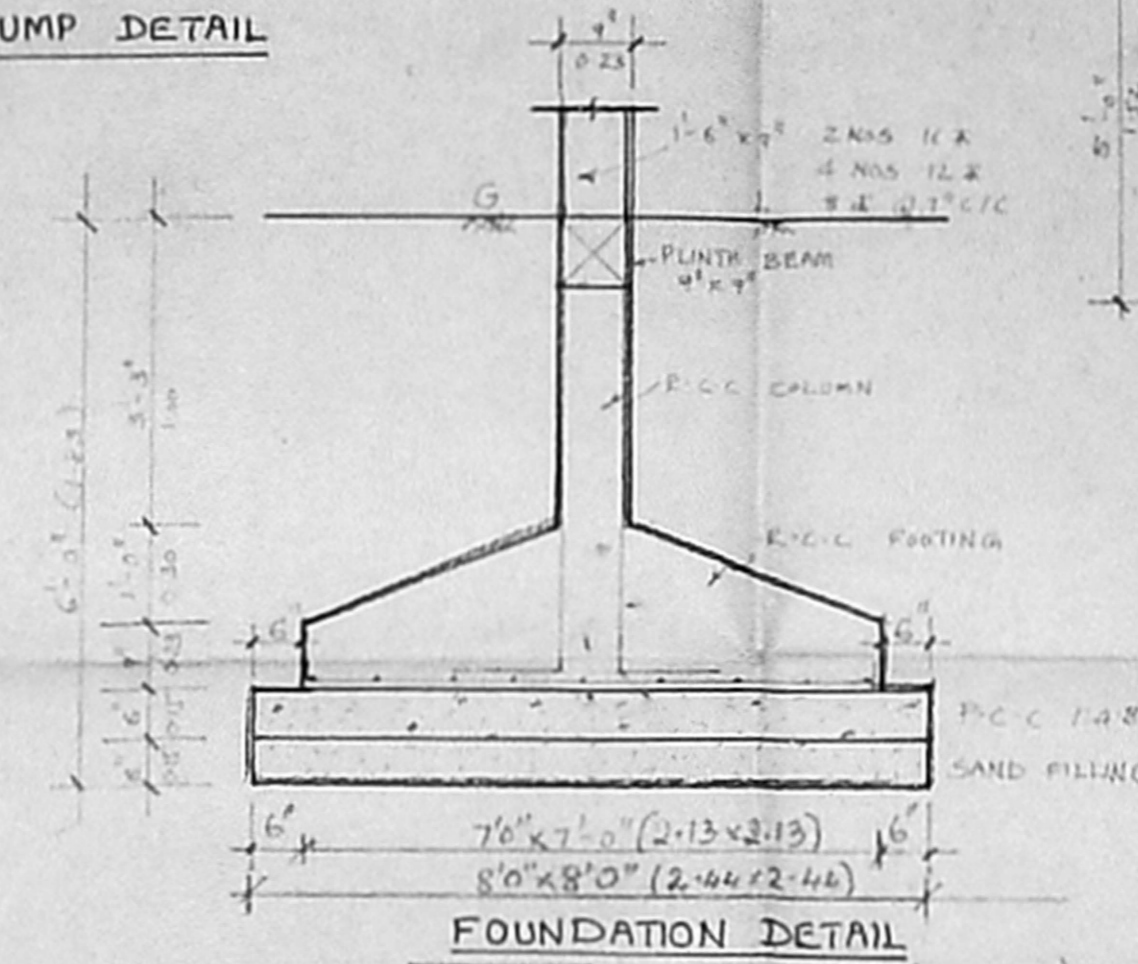

FOUNDATION DETAIL

AREA STATEMENT

PLOT AREA	5815 SFT (540.43 SQM)
STILT FLOOR AREA	1918 SFT (168.96 SQM)
CHON F.O.I	
FIRST FLOOR AREA	2122 SFT (197.21 SQM)
SECOND FLOOR AREA	2122 SFT (197.21 SQM)
THIRD FLOOR AREA	2122 SFT (197.21 SQM)
FOURTH FLOOR AREA	2122 SFT (197.21 SQM)
TOTAL FLOOR AREA	8488 SFT (788.95 SQM)
F.O.I	1.46
COVERAGE	37.0%

COLOUR INDEX

PROPOSED	ROAD
PLOT BOUNDARY	

JOINERY DETAIL

D - DOOR	3'-3" x 7'-0" (1.00 x 2.13)
D1 -	3'-0" x 7'-0" (0.91 x 2.13)
D2 -	2'-6" x 7'-0" (0.76 x 2.13)
W1 - WINDOW	2'-0" x 4'-0" (0.61 x 1.22)
W2 -	4'-0" x 4'-0" (1.22 x 1.22)
V1 - VENTILATOR	2'-0" x 2'-0" (0.61 x 0.61)
W3 - WINDOW	6'-0" x 4'-0" (1.83 x 1.22)
W4 -	3'-9" x 4'-0" (1.14 x 1.22)

PROPOSED APARTMENT
AT PLOT NO-16 DOOR NO-32
ASPIRAN GARDEN I ST
STREET IN S.NO-63/9,
EGMORE NUNGAMBAKKAM
TALUK DIVISION-58.ZONE-4


SCALE: 1:100 (1" = 6' 8 1/2")

OWNER


(Signature)
(J. RAJA GOPALAN)

LICENSED SURVEYOR

(Signature)
K. SELVAM, B.E., P.E., C. Eng (I), A.I.V.
Consulting Civil Engineer, Chartered Engineer,
Approved Valuer, Licensed Surveyor,
Class-1, Reg. No. 319/99/2000
Corporation of Chennai,
No. 1769 Mogappair East,
CHENNAI-600 050.
Ph 6248264
(For GREEN CHANNEL, ADMISSION NOT APPLICABLE)

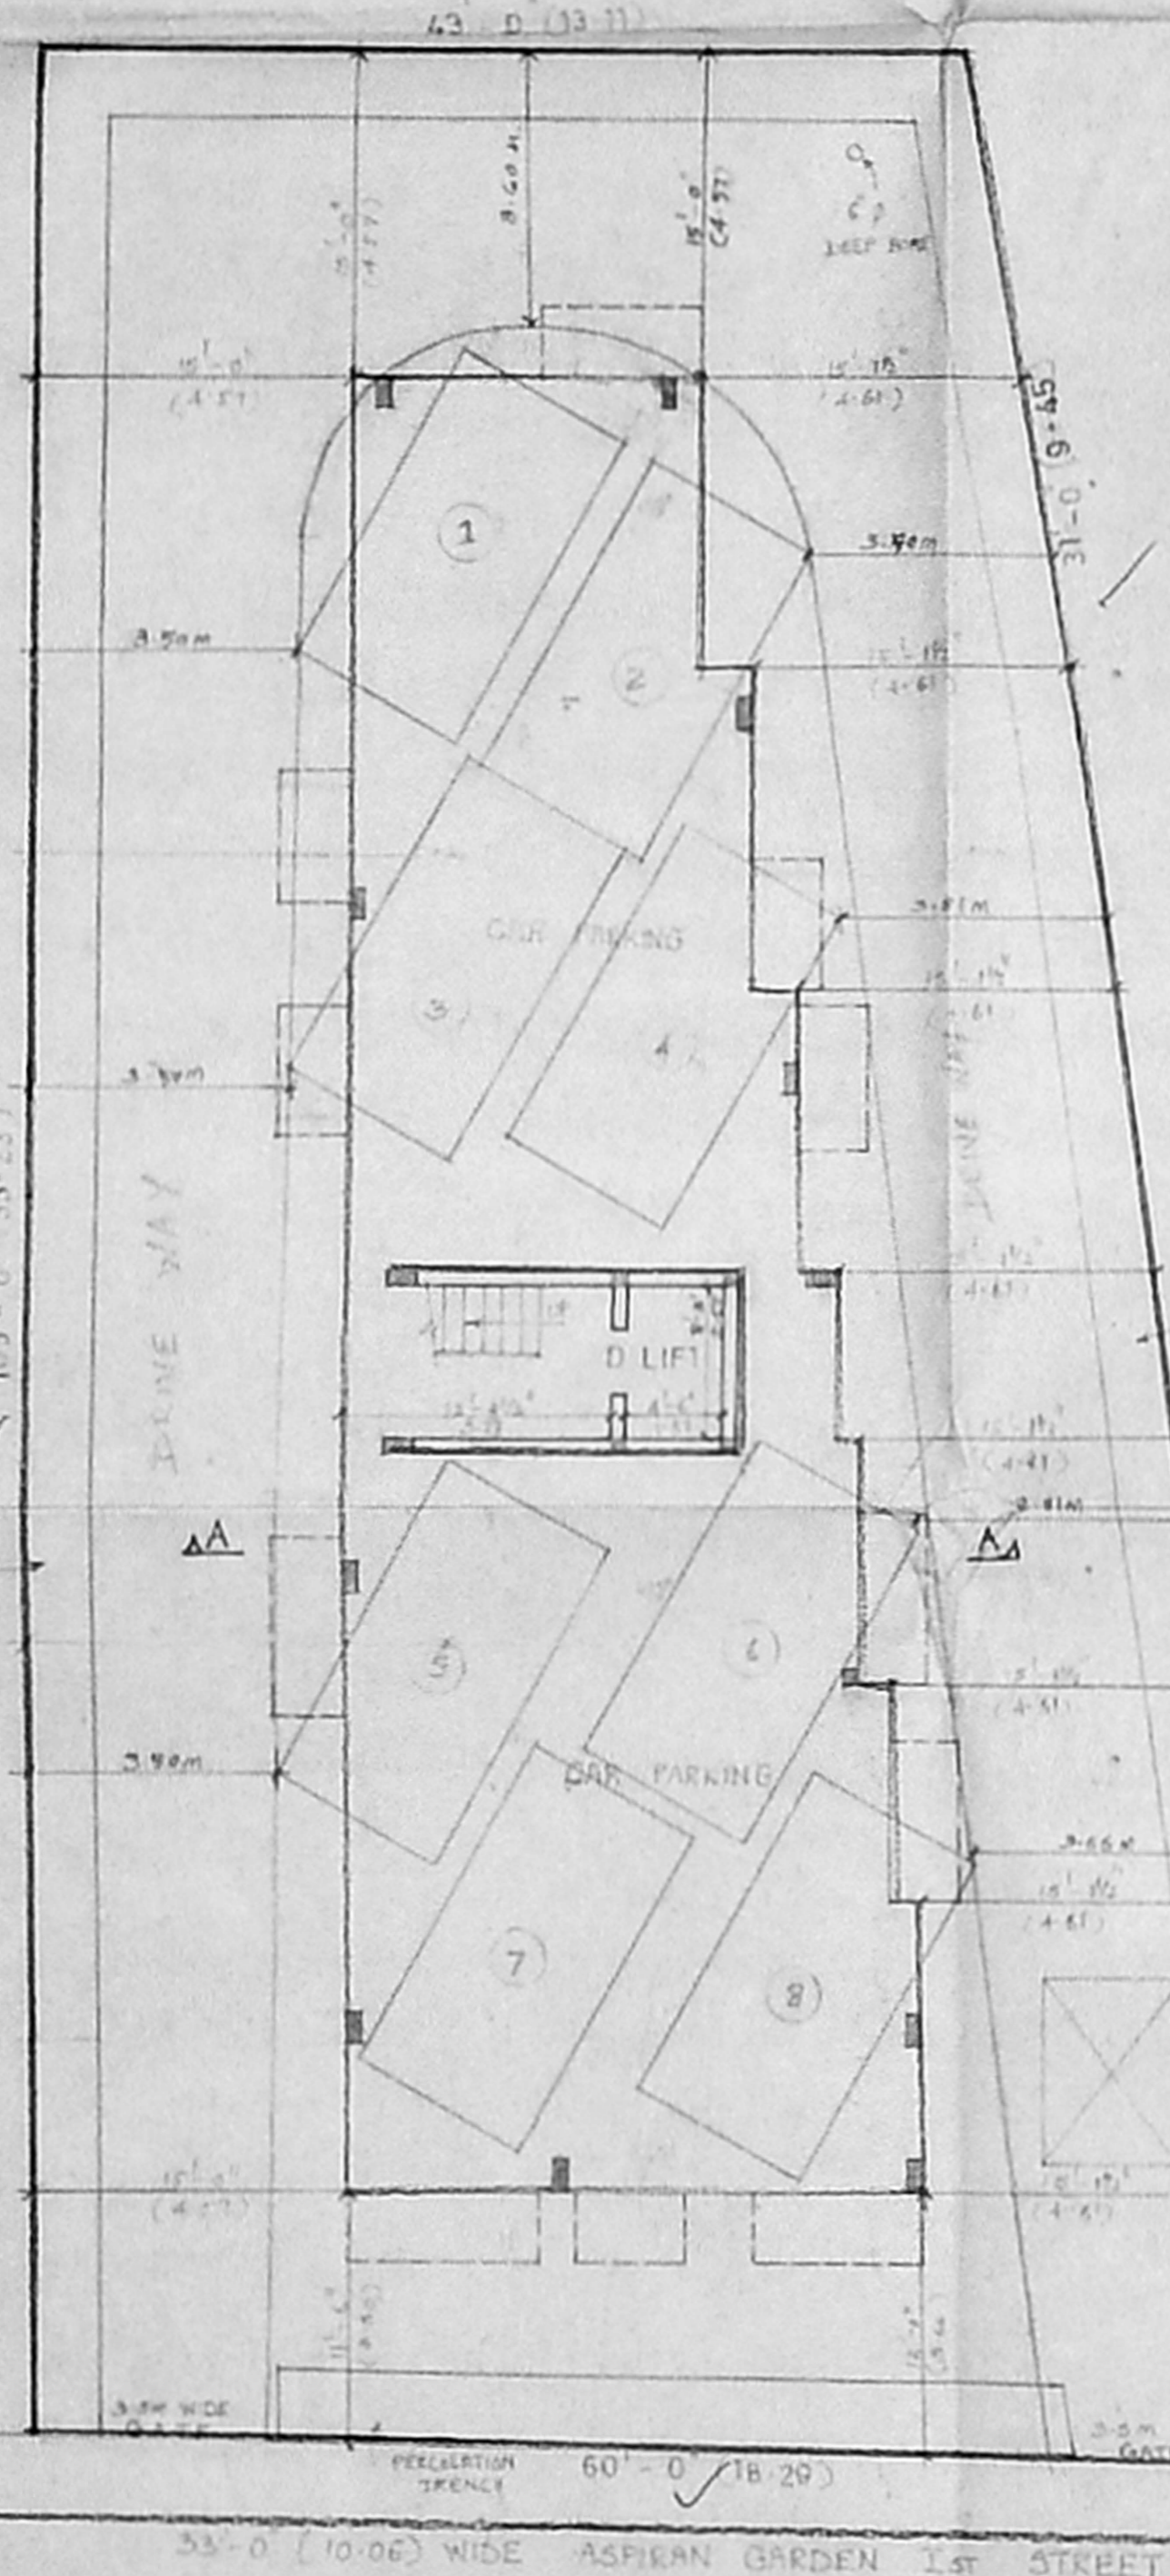


STILT CUM SITE PLAN

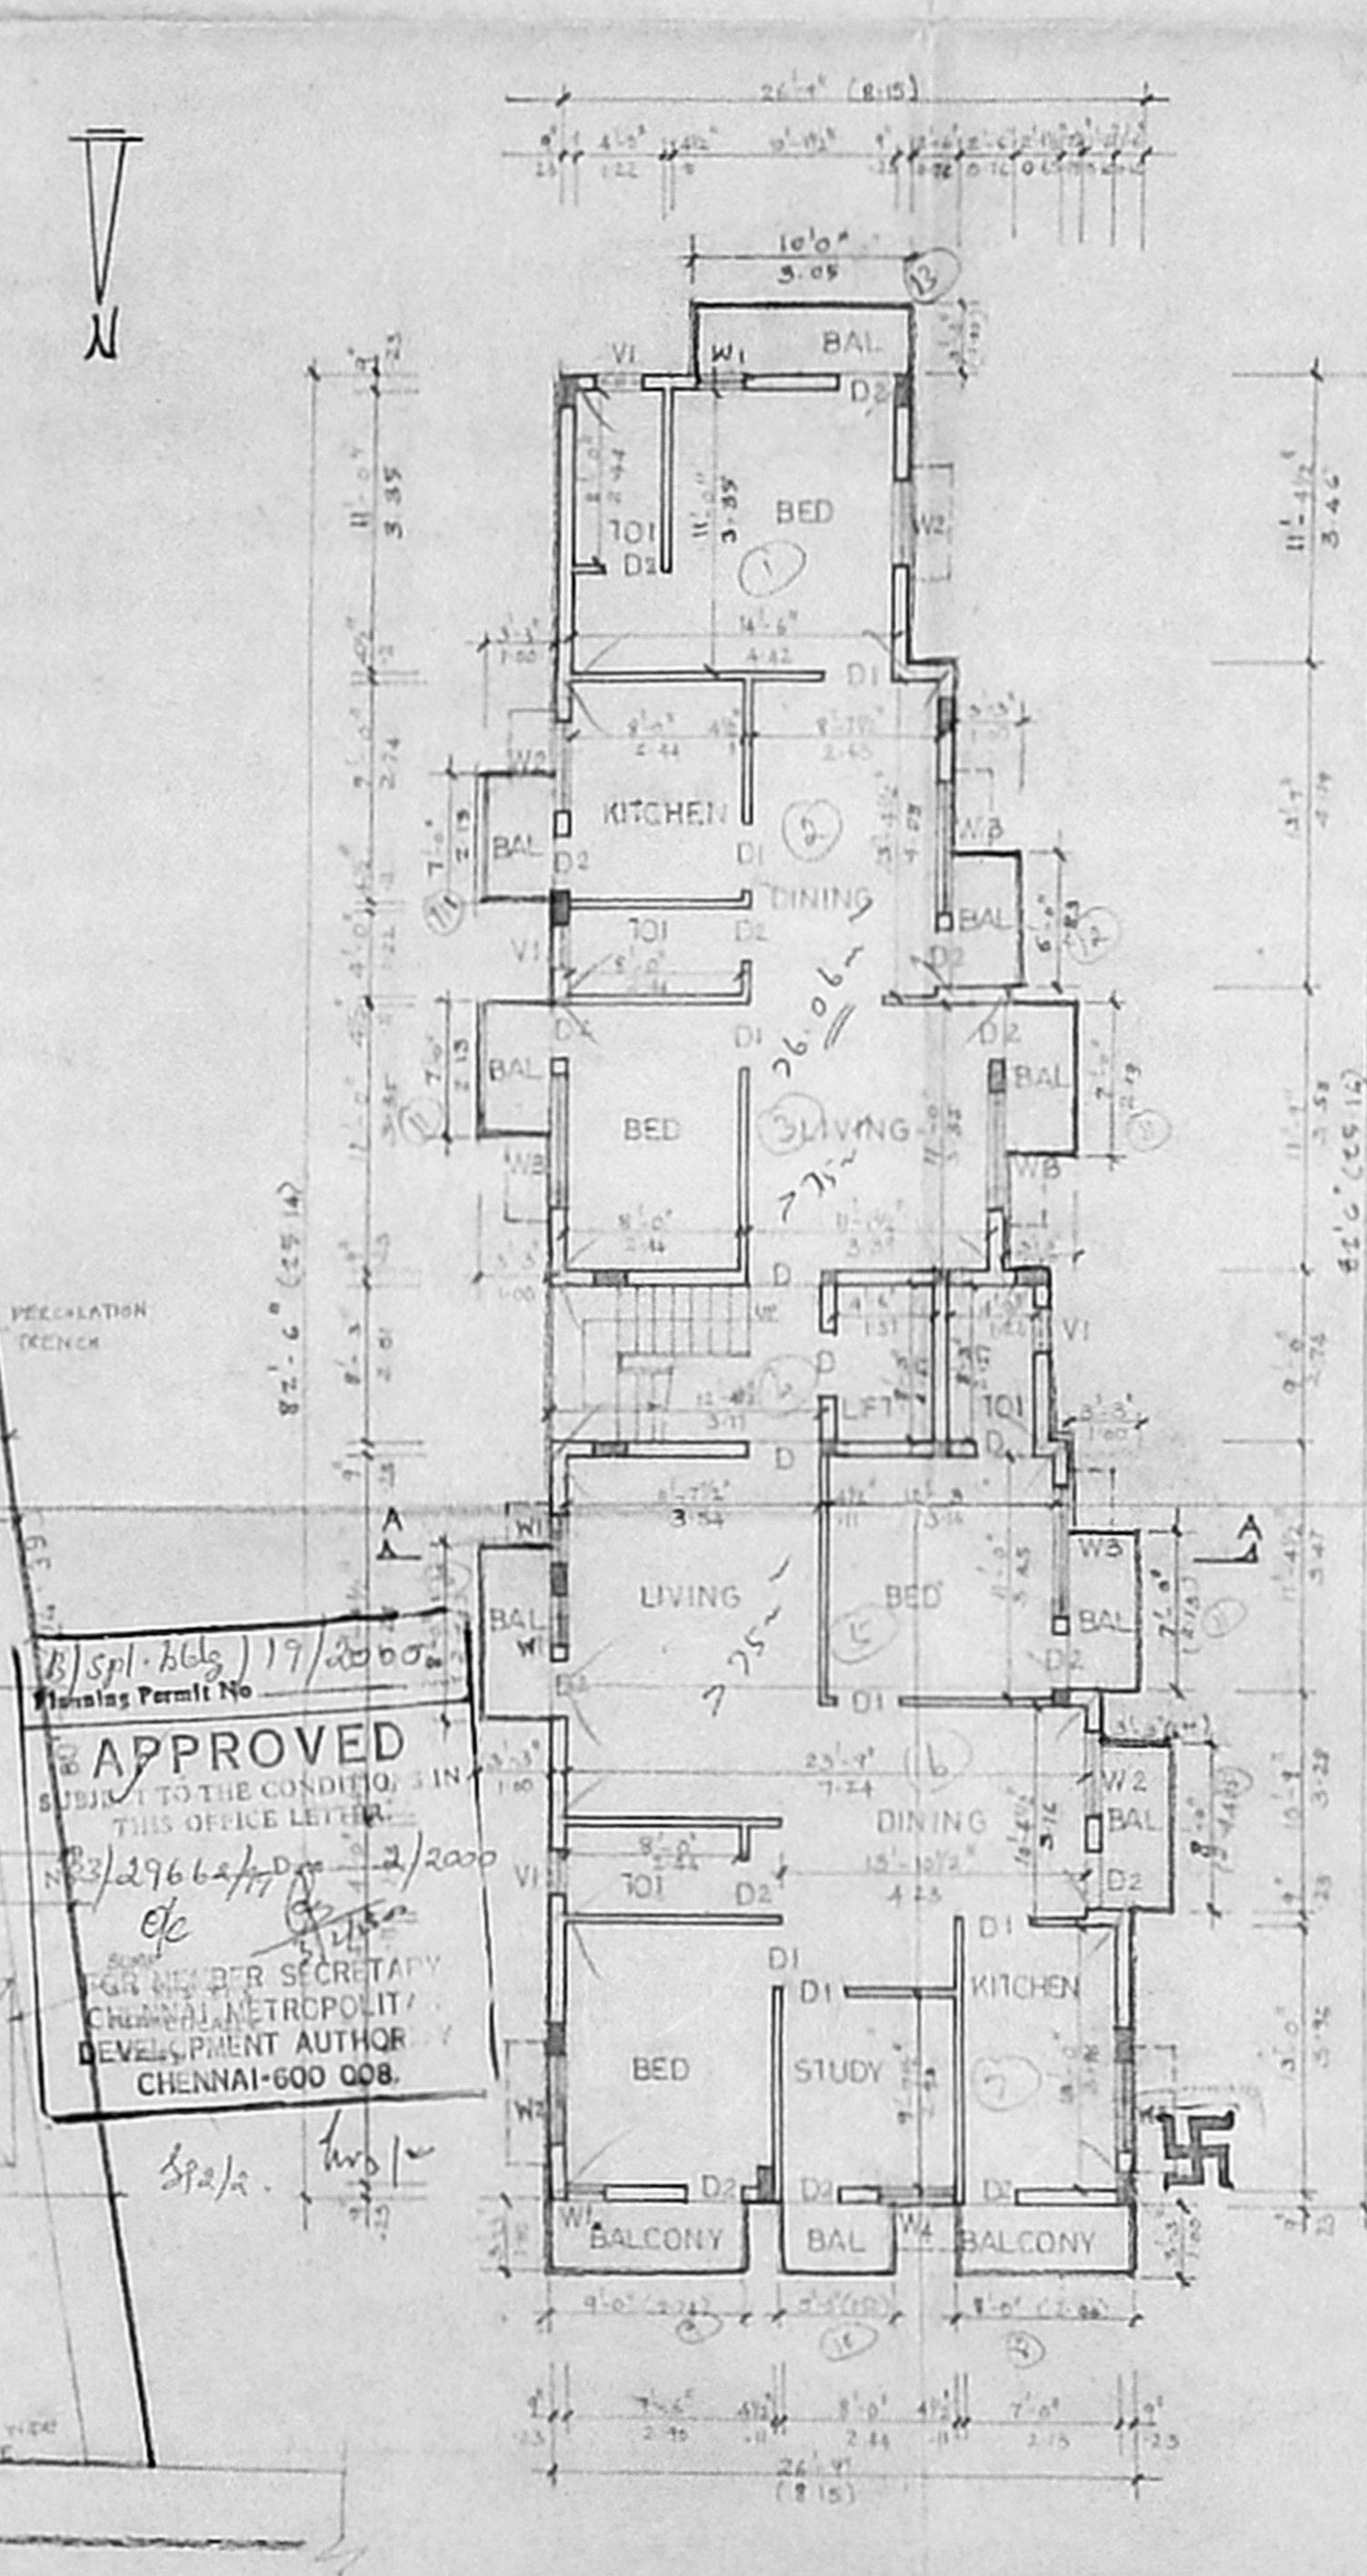

TYPICAL FLOOR PLAN

(1 ST, 2 ND, 3 RD & 4 TH FLOORS)

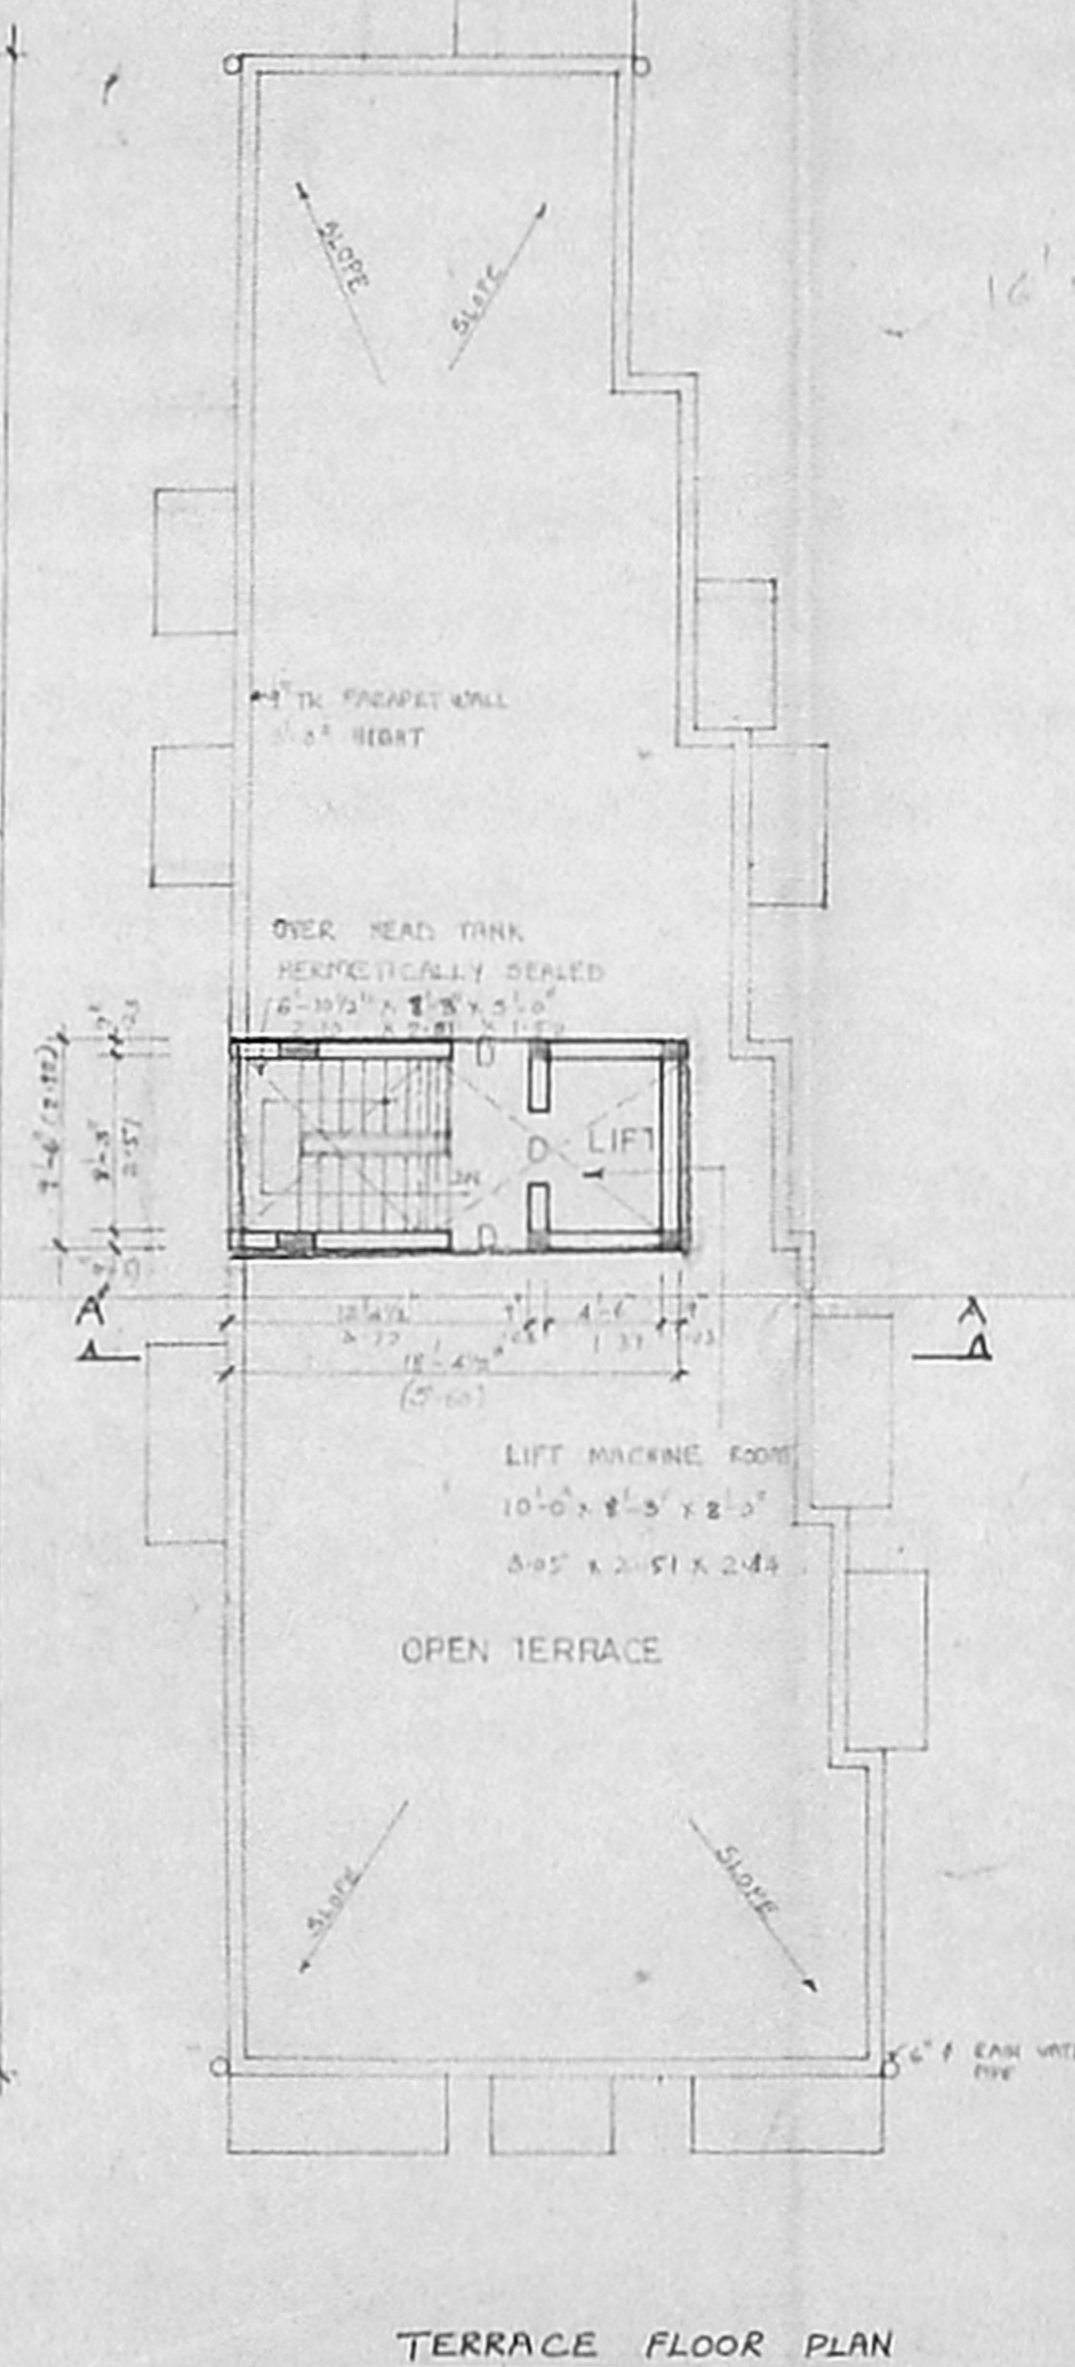

TERRACE FLOOR PLAN

APPROVED
SUBJECT TO THE CONDITIONS IN
THIS OFFICE LETTER
8/30/2000
FOR MEMBER SECRETARY
CHENNAI METROPOLITAN
DEVELOPMENT AUTHORITY
CHENNAI-600 008.