




KEY PLAN NOT TO SCALE.

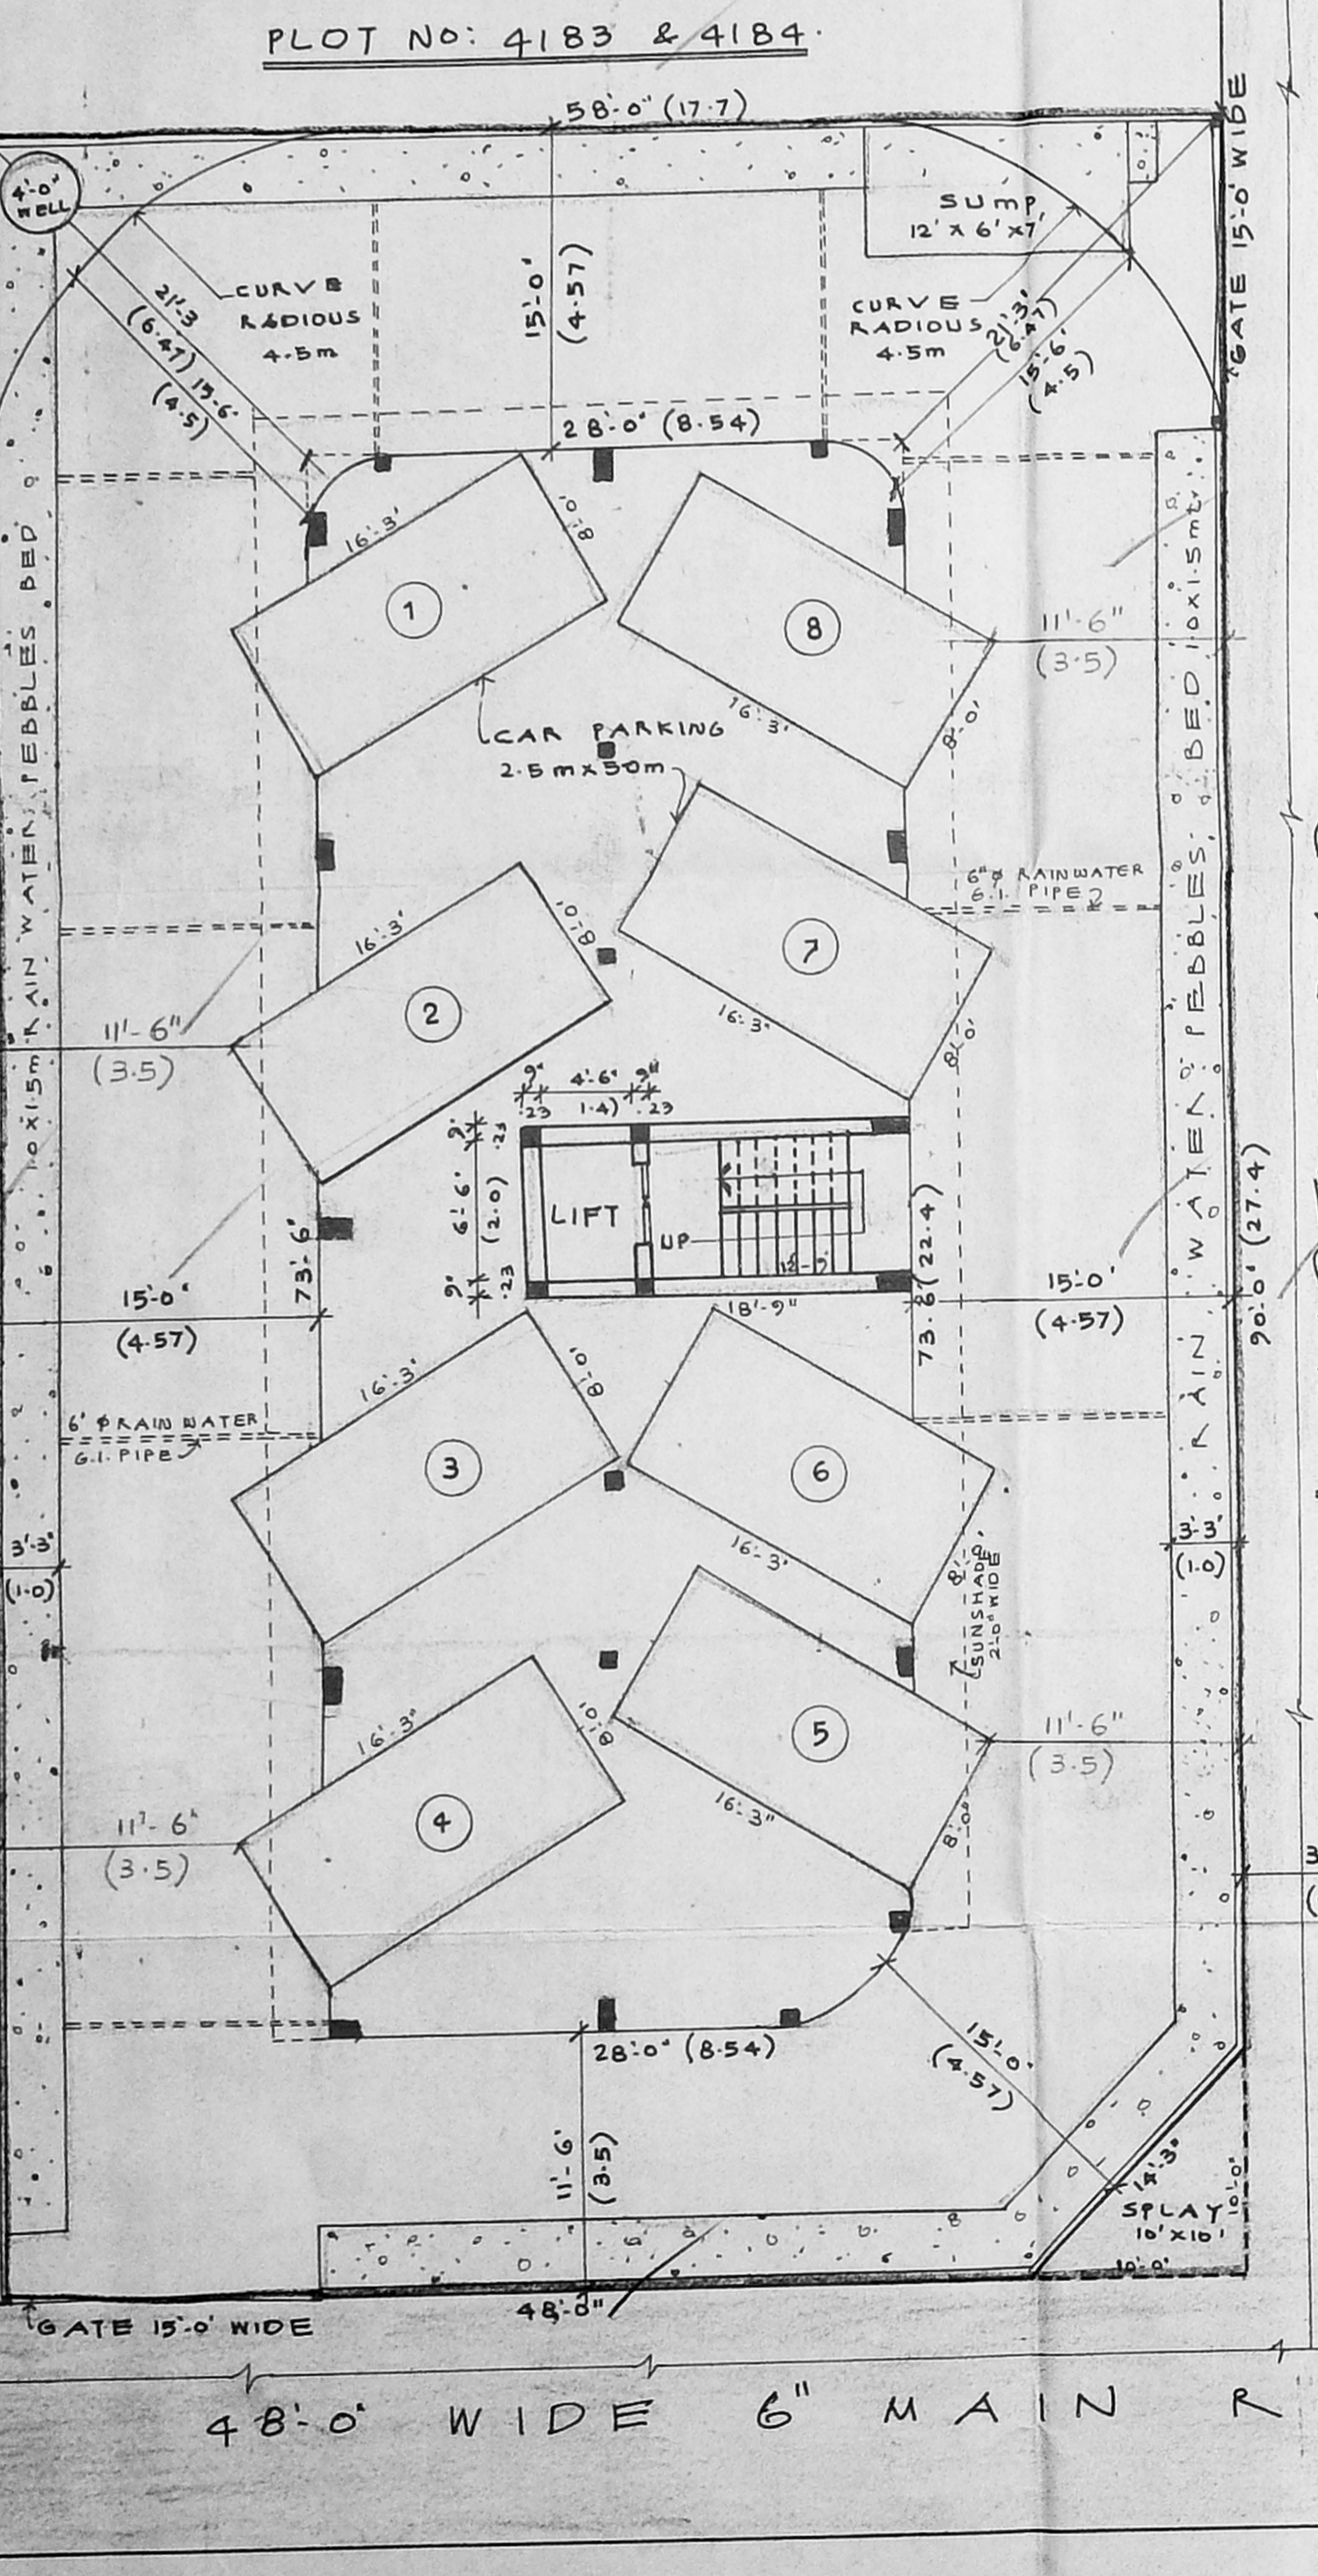


STILT FLOOR CUM SITE FLOOR PLAN. SCALE: 1"=8'-0"

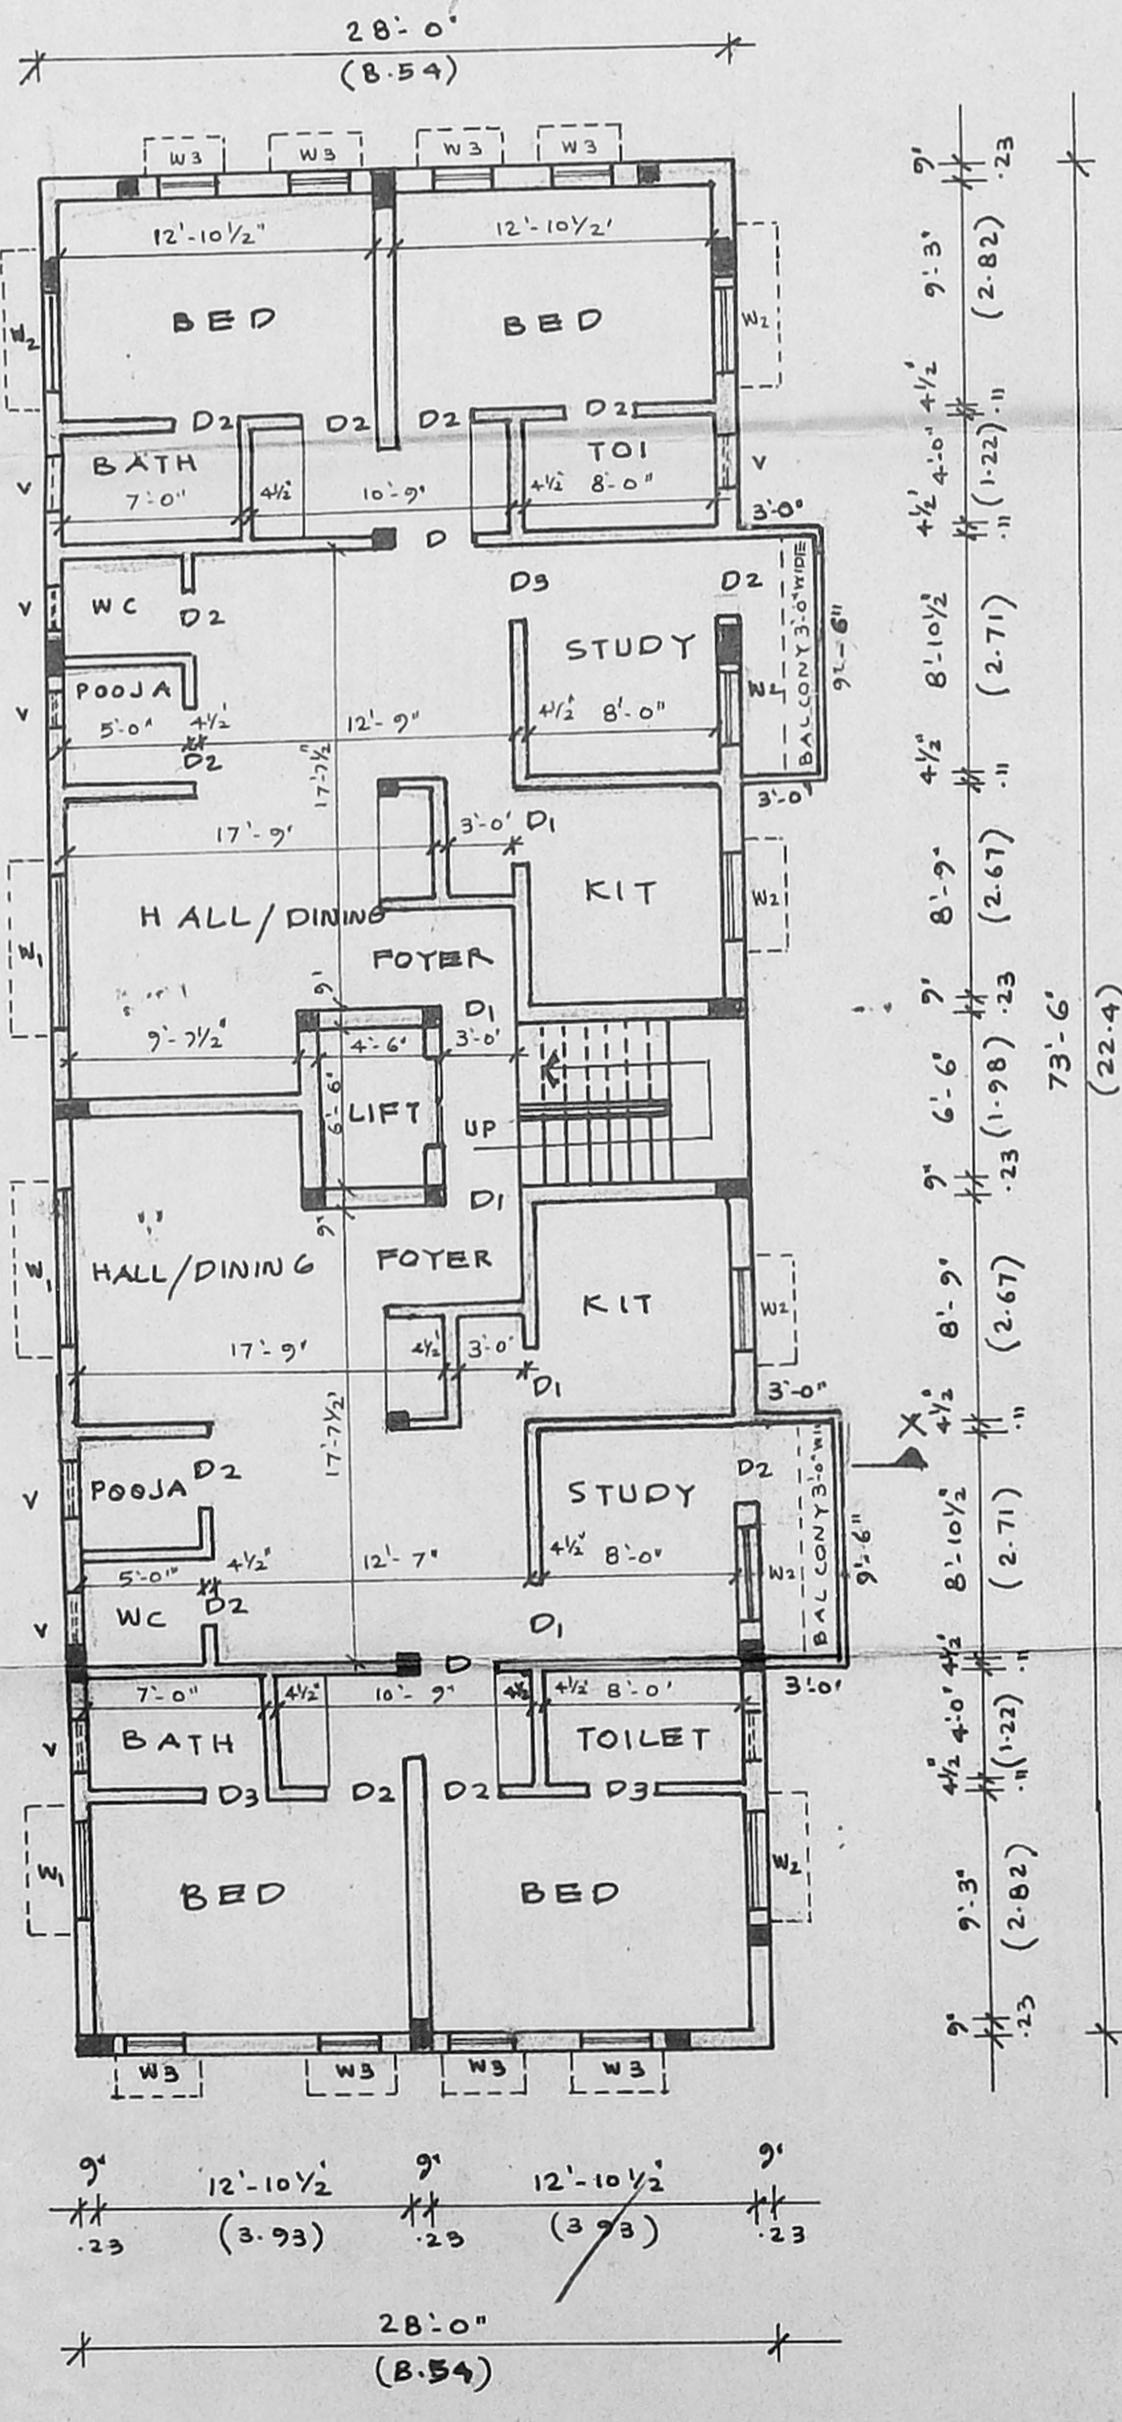


TYPICAL FLOOR PLAN. FIRST, SECOND, THIRD & FOURTH FLOORS.

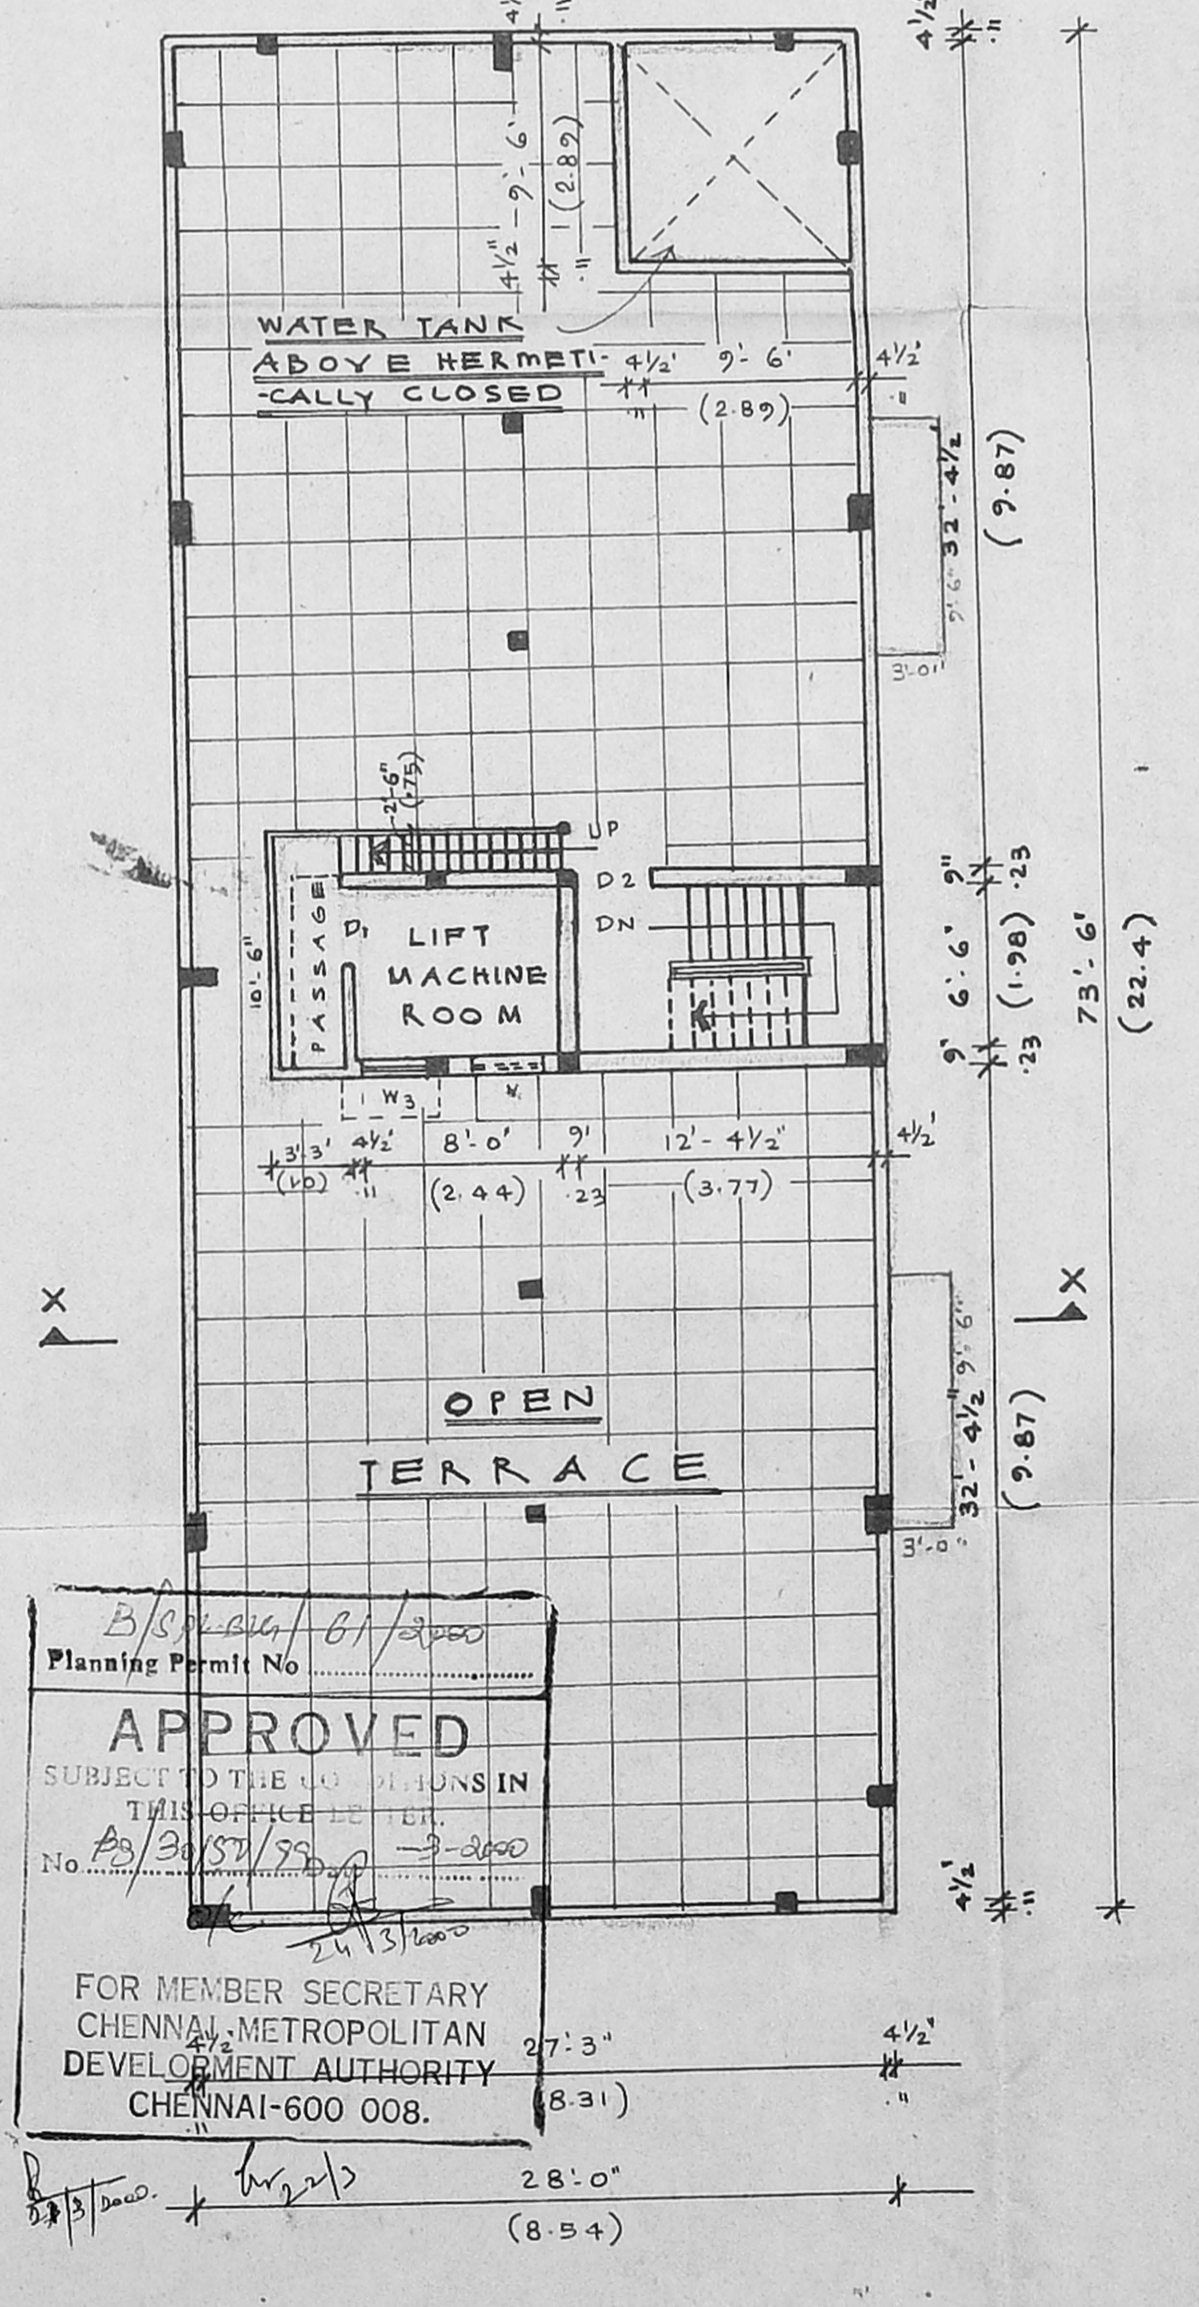

TERRACE FLOOR PLAN.

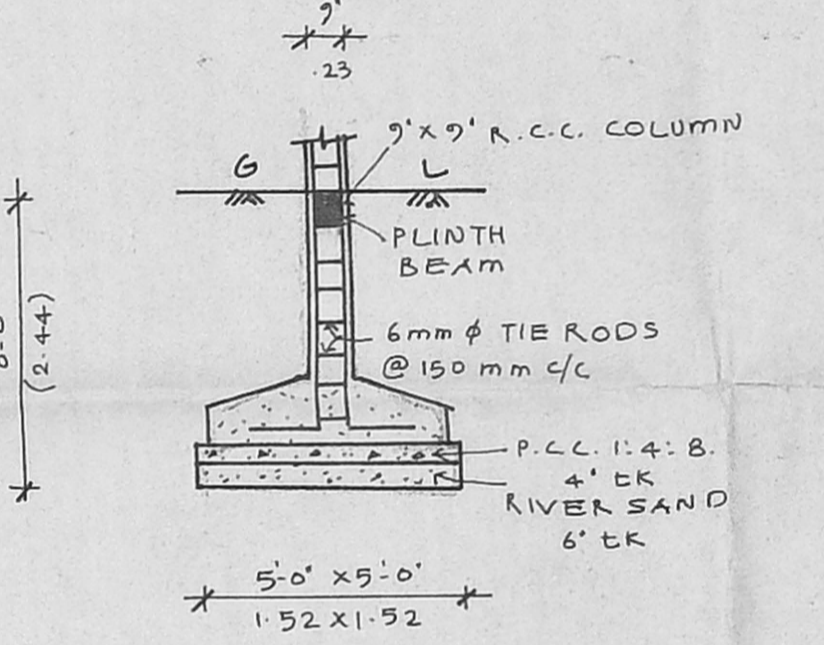

DETAILS OF FOUNDATION. SCALE: 1"=4'-0"

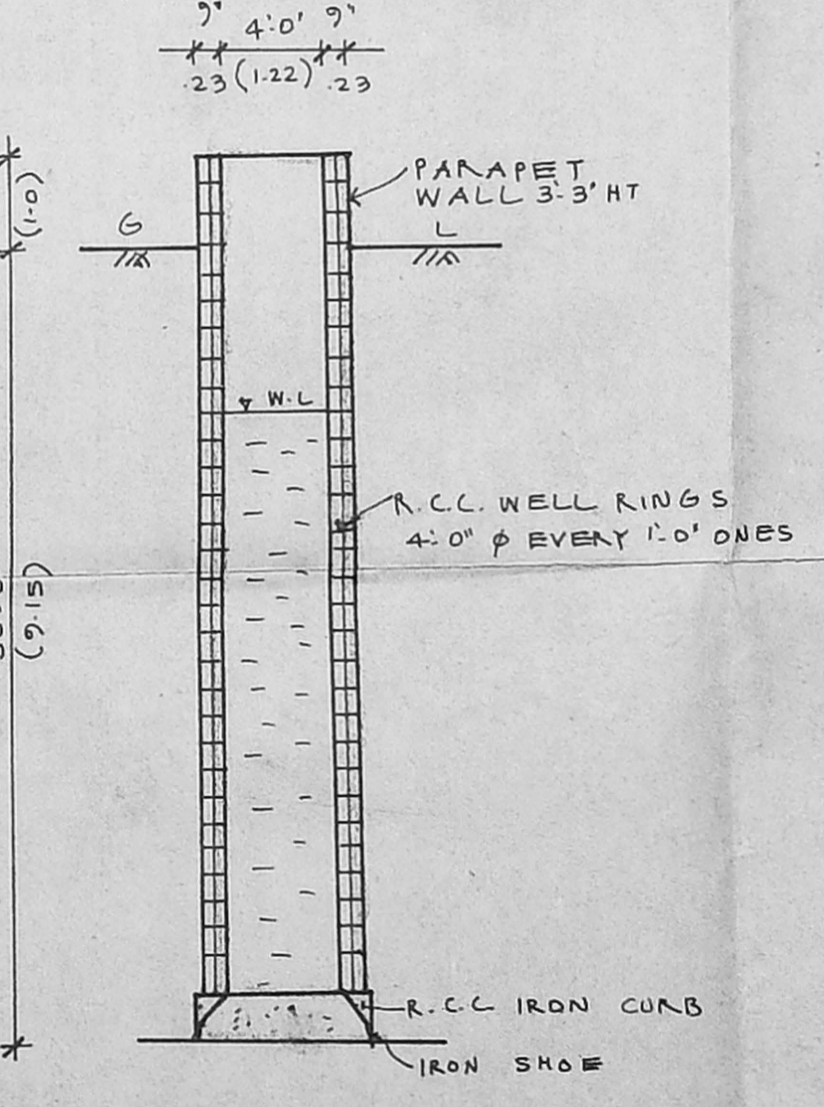

DETAIL OF WELL. SCALE: 1"=8'-0"

COLOUR INDEX:-
 PROPOSED CONSTR. ———
 ROADS ———
 PLOT BOUNDARY ———
 Revised Plan
 Dt: 25.2.2007

JOINERIES (M.D.A.) No. 1
 D1 = T.W. MAIN DOOR 3'-0" x 7'-0" (0.91 x 2.13)
 D2 = T.W. PANEL DOOR 3'-0" x 7'-0" (0.91 x 2.13)
 D3 = T.W. PANEL DOOR 3'-0" x 7'-0" (0.91 x 2.13)
 W1 = T.W. GLAZED WINDOW = 6'-0" x 4'-6" (1.83 x 1.37)
 W2 = T.W. GLAZED WINDOW = 4'-0" x 4'-0" (1.22 x 1.22)
 W3 = T.W. GLAZED WINDOW = 2'-3" x 4'-0" (0.69 x 1.22)
 V = VENTILATOR = 2'-0" x 3'-0" (0.61 x 0.91)
 STEPS - RISE = 15 cm TREAD = 30 cm

AREA STATEMENT:-

	sq.ft	sq.mtr
PLOT AREA	5750	534
STILT FLOOR AREA	150	13.9
FIRST FLOOR AREA	2115	196.56
SECOND FLOOR AREA	2115	196.56
THIRD FLOOR AREA	2115	196.56
FOURTH FLOOR AREA	2115	196.56
LIFT MACHINE ROOM AREA	—	—
TOTAL FLOOR AREA	8610	800.14

PLOT COVERAGE = 36.78%
 FLOOR SPACE INDEX = 1.497

PLAN OF PROPOSED CONSTRUCTION IN PLOT No: 4182 & DOOR NO: U-52 T.S No 494 AND R.S NO: 76 PI OF MULLAM VILLAGE. VIth MAIN ROAD ANNA NAGAR. CH. 40.
 SCALE: 1"=8'-0" (1:100).
 FOR THE OWNERS OF THIRU. V. SRINIVASAN AND THIRU. V. MADHAVAN

OWNER
 V. Srinivasan
 V. Madhavan

A. SELVAM, B.E. (A.E. C. Eng) (A.L.S.)
 Consulting Civil Engineer Chartered Engineer
 Approved Valuer, Licensed Surveyor.
 Class - I, Reg. No. 319/99 2000
 Corporation of Chennai
 No. 1/69 Mogappair East,
 CH. - 13 050.
 Ph. 6248254
 For ARETN CHANVEL ADMISSION NOT APPLICABLE

LICENSED SURVEYOR.