



PLAN SHOWING THE PROPOSED RESIDENTIAL BUILDING AT PLOT No 'A' [PART OF PLOT NO 38 & 5] MOHAMED HUSSAIN COLONY, S.No 15/1 PART AND T.S.No 295,308m. KOLATHUR VILLAGE.

NOTE:- SANCTIONED S.D/265/99 dt 11.10.99 DIVISION NO 62

B/S/1/2/65/2000  
 Planning Permit No. 3/2000  
**APPROVED**  
 SUBJECT TO THE CONDITIONS IN THIS OFFICE ORDER.  
 No. 3092/91 dt 13/3/2000  
 FOR MEMBERS OF THE CHENNAI METR. POLITAN DEVELOPMENT AUTHORITY  
 CHENNAI-600 008.

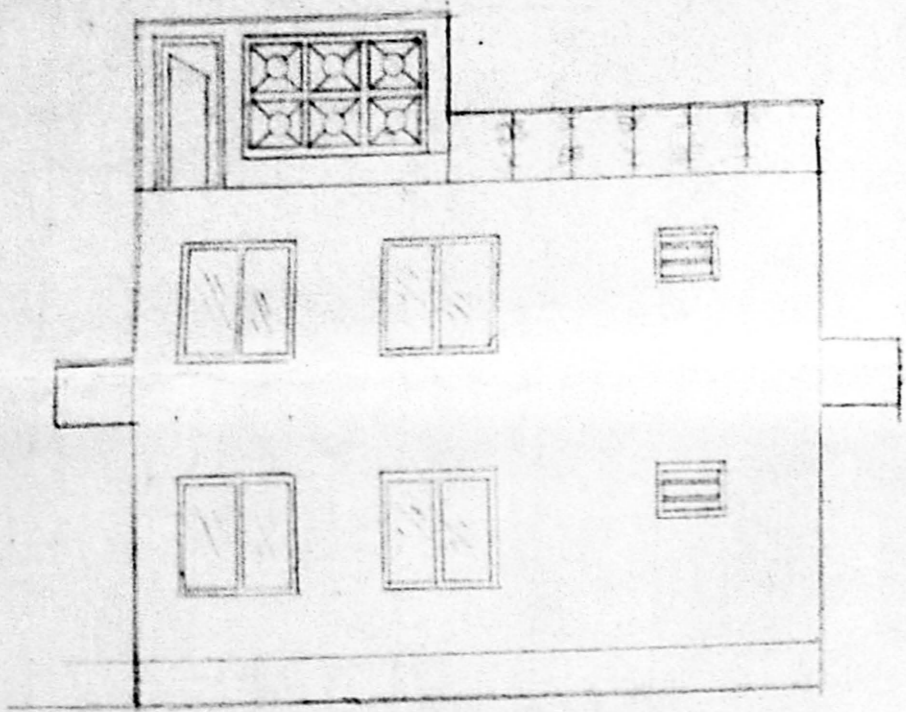


ELEVATION

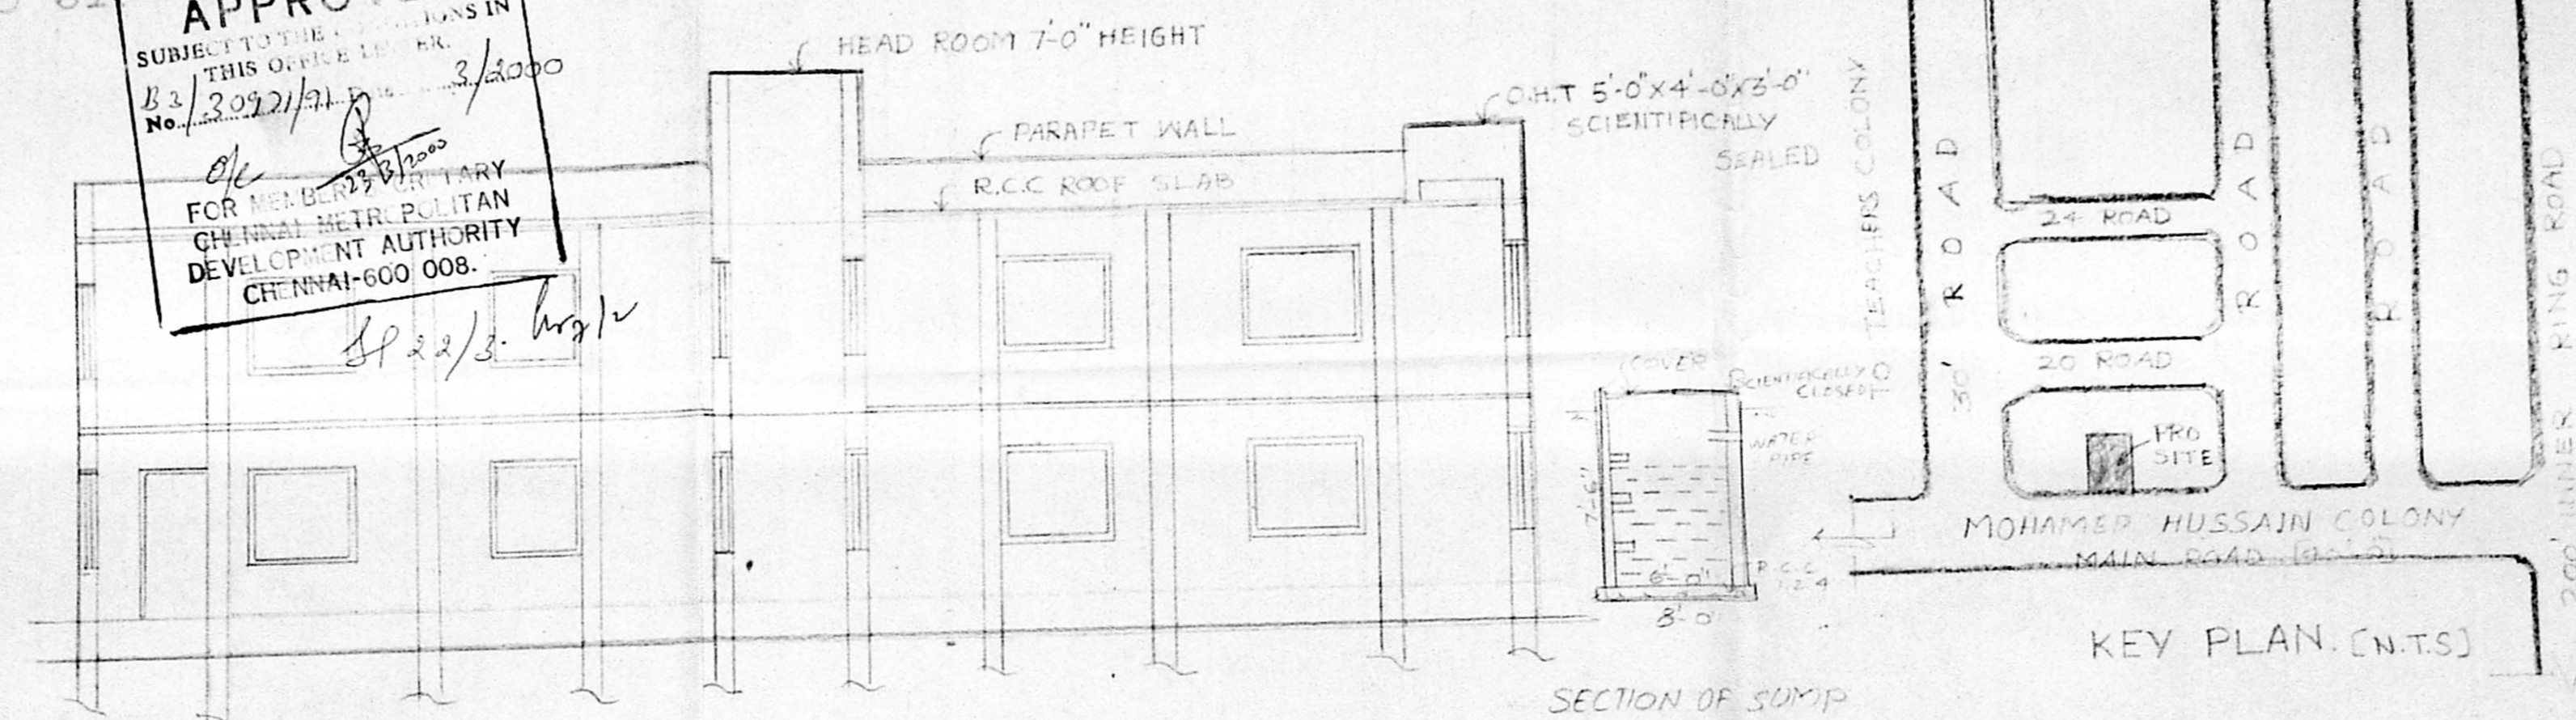


SECTION ON 'A' B'


KEY PLAN (INTS)

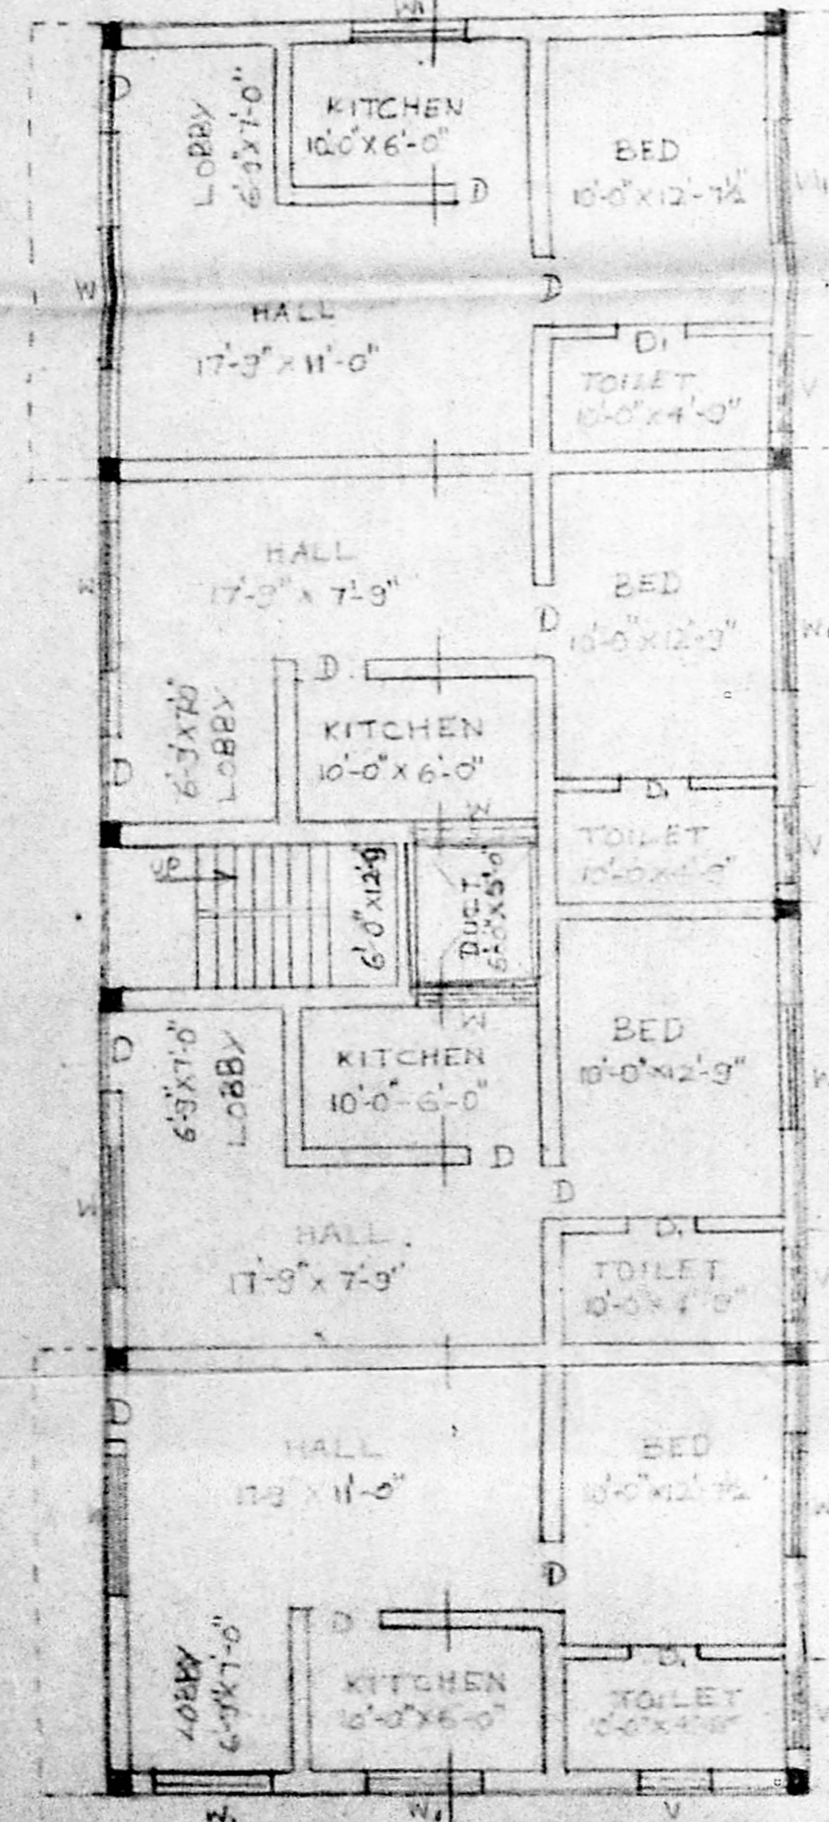


GROUND FLOOR PLAN

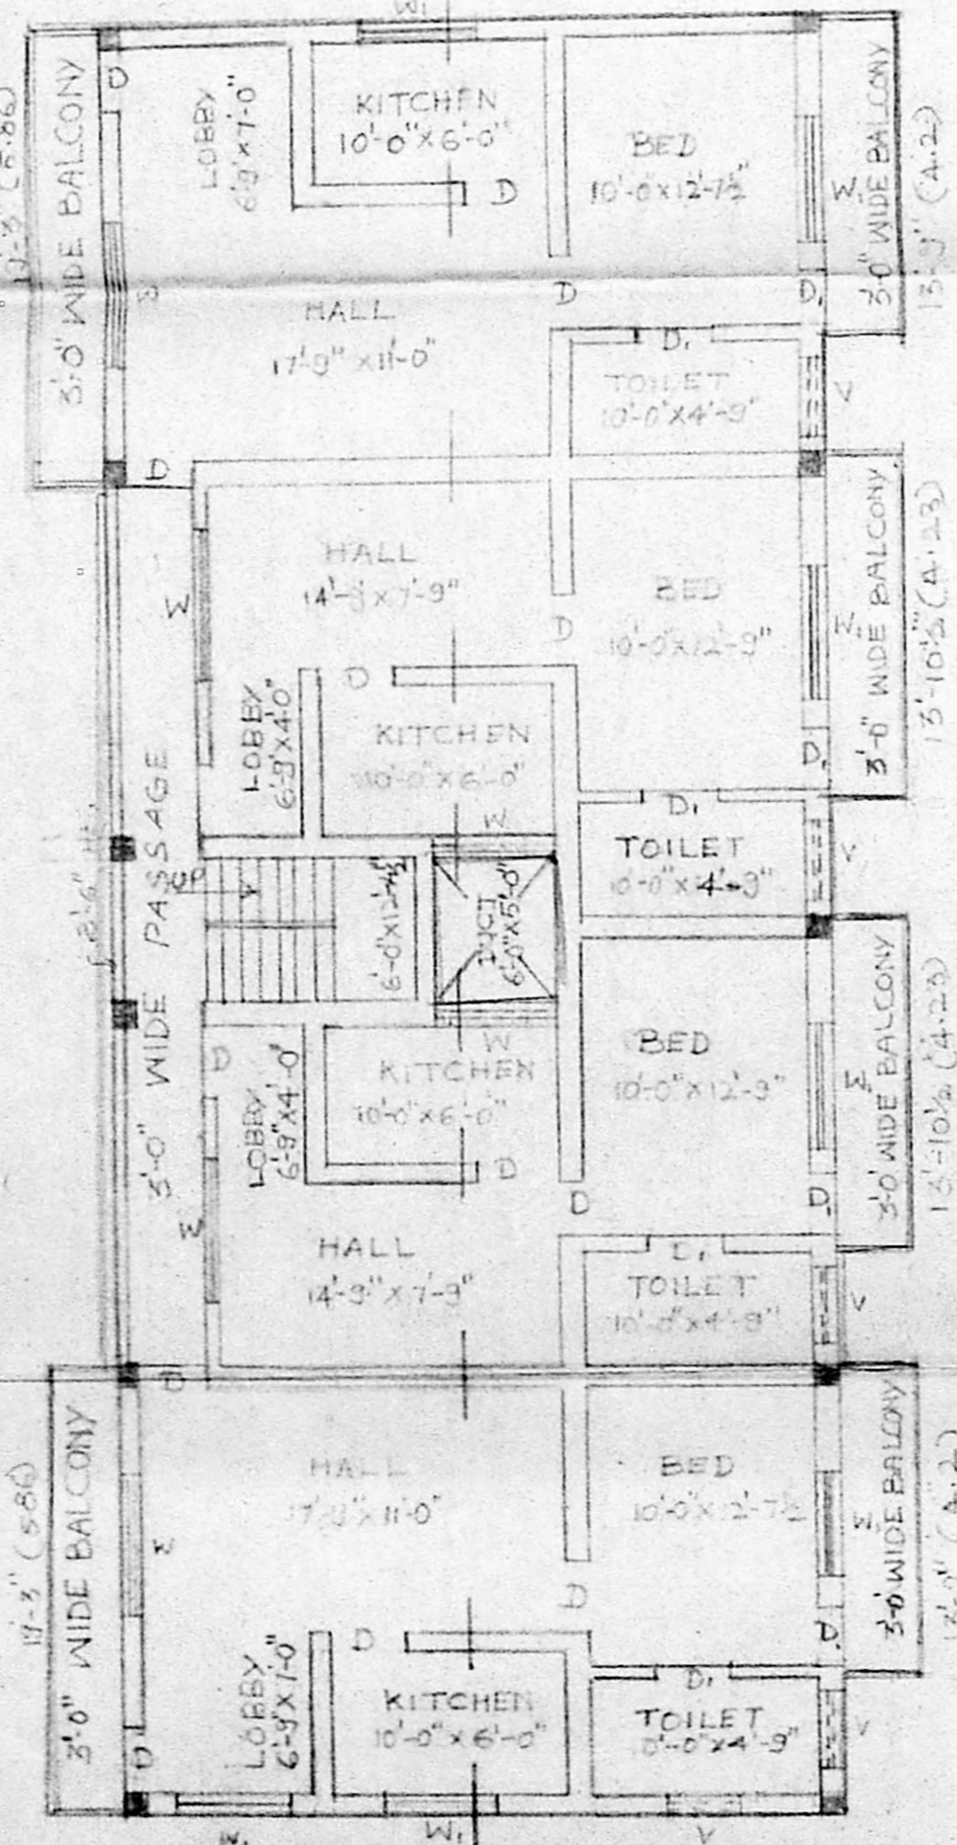

FIRST FLOOR PLAN

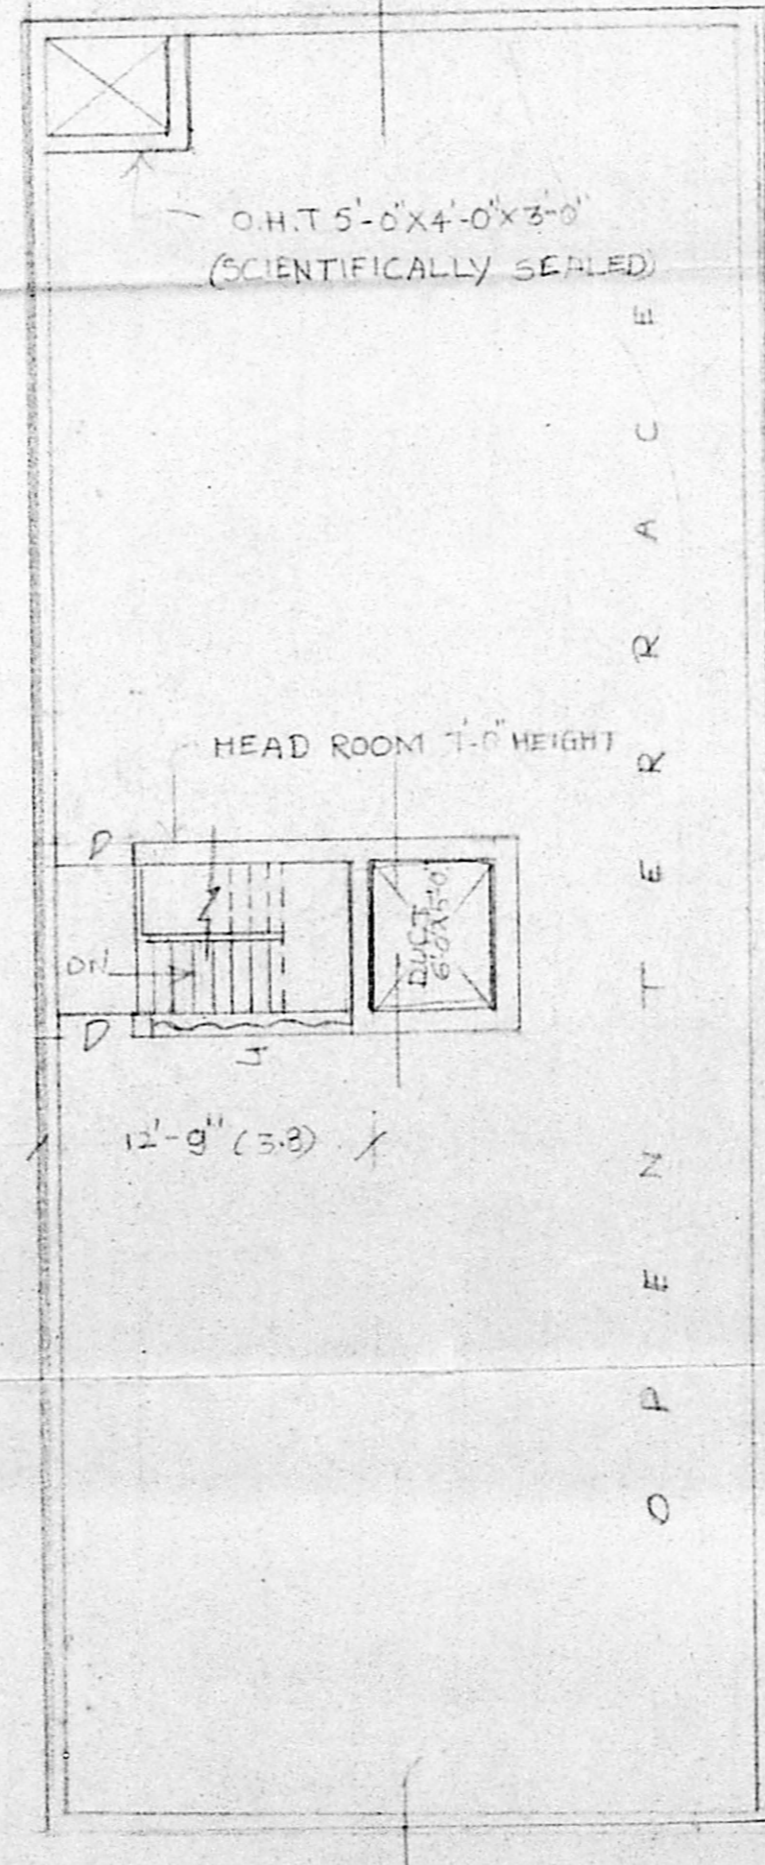


TERRACE FLOOR PLAN

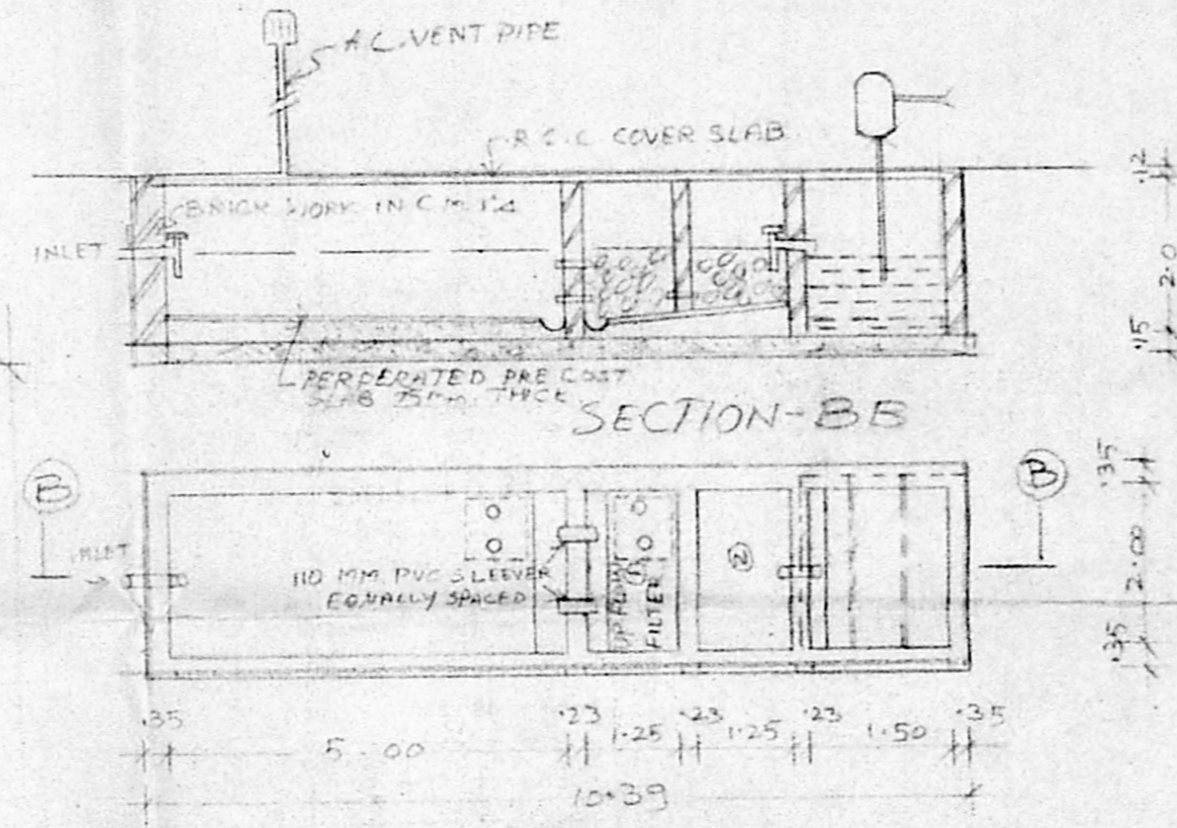

SECTION-B-B

PLAN - SEPTICTANK UP-FLOW FILTER ALL DIMENSION IN 'M'

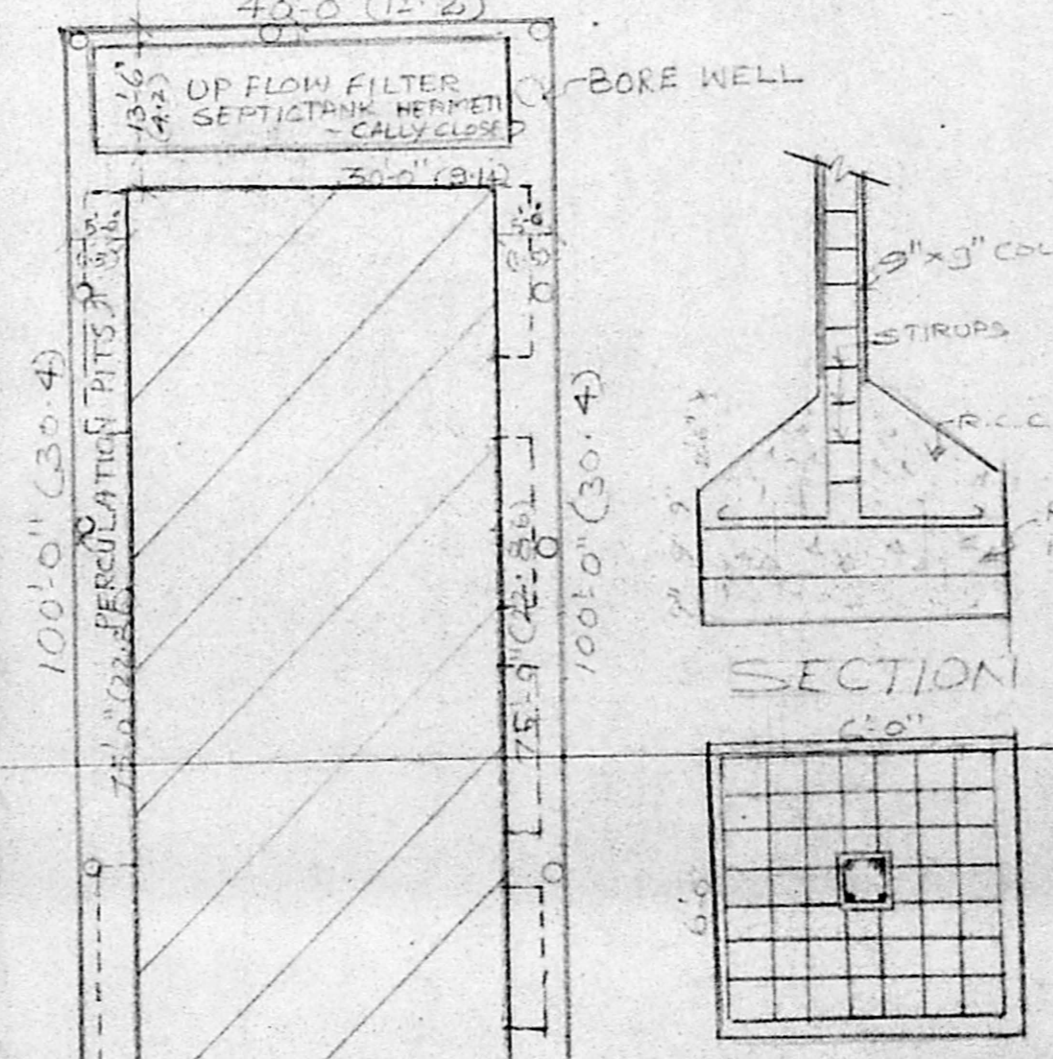

SITE PLAN

DETAIL OF COLUMN FOUNDATION

DETAIL OF PER CURATION INT [INTS]

SPECIFICATION

FOUNDATION	SCOURING COLUMN
BRICK WORK	P.A. FOUNDATION 80/30
PLASTERING	1-C.M. 1:3 FOR CEILING & 1-C.M. 1:4 FOR WALLS
WOOD WORKS	HALL WOOD WORKS IN BEST TIMBER
R.C.C WORK	R.C.C. 1:4 FOR ROOF SLAB LINTELS
WEATHERING COURSE	BRICK JELLY IN LM OVER ROOF SLAB ONE LAYER OF COUNTRY TILES

JOINERY DETAILS :-

MAIN DOOR	M.D 4'-0" x 7'-0"
	D 3'-0" x 7'-0"
	I, 2'-6" x 7'-0"
WINDOWS	W 6'-0" x 4'-6"
VENTILATOR	V 3'-0" x 2'-6"
	V 3'-0" x 2'-6"

AREA STATEMENT :

PLOT AREA	1-4000 S.M	3711.75 m <sup>2</sup>
GROUND FLOOR	1-2220 S.M	2063.2 m <sup>2</sup>
FIRST FLOOR	1-2501 S.M	232.43 m <sup>2</sup>
HEAD ROOM AREA	1-161 S.M	3.49 m <sup>2</sup>
TOTAL B.L.G AREA	1-4822 S.M	445.14 m <sup>2</sup>
PLOT COVERAGE	1-62.53%	
F.S.I	1-1.18	

COLOUR INDEX :

PROPOSALS	[Symbol]
BOUNDARY	[Symbol]
ROADS	[Symbol]

SCALE - 1"=8'-0"

SIS. OF OWNER

V. MUTHIAN, B.E., MIE.,  
 (Ex-Engineer, Rtd) Corp. of Chennai  
 Class-1, Licensed Surveyor No. 417  
 Corporation of Chennai,  
 Rec. 15, Suddarai Mahalingam Avenue,  
 Kilpauk, Chennai - 600 010.  
 6461208, 6461204