



FRONT ELEVATION

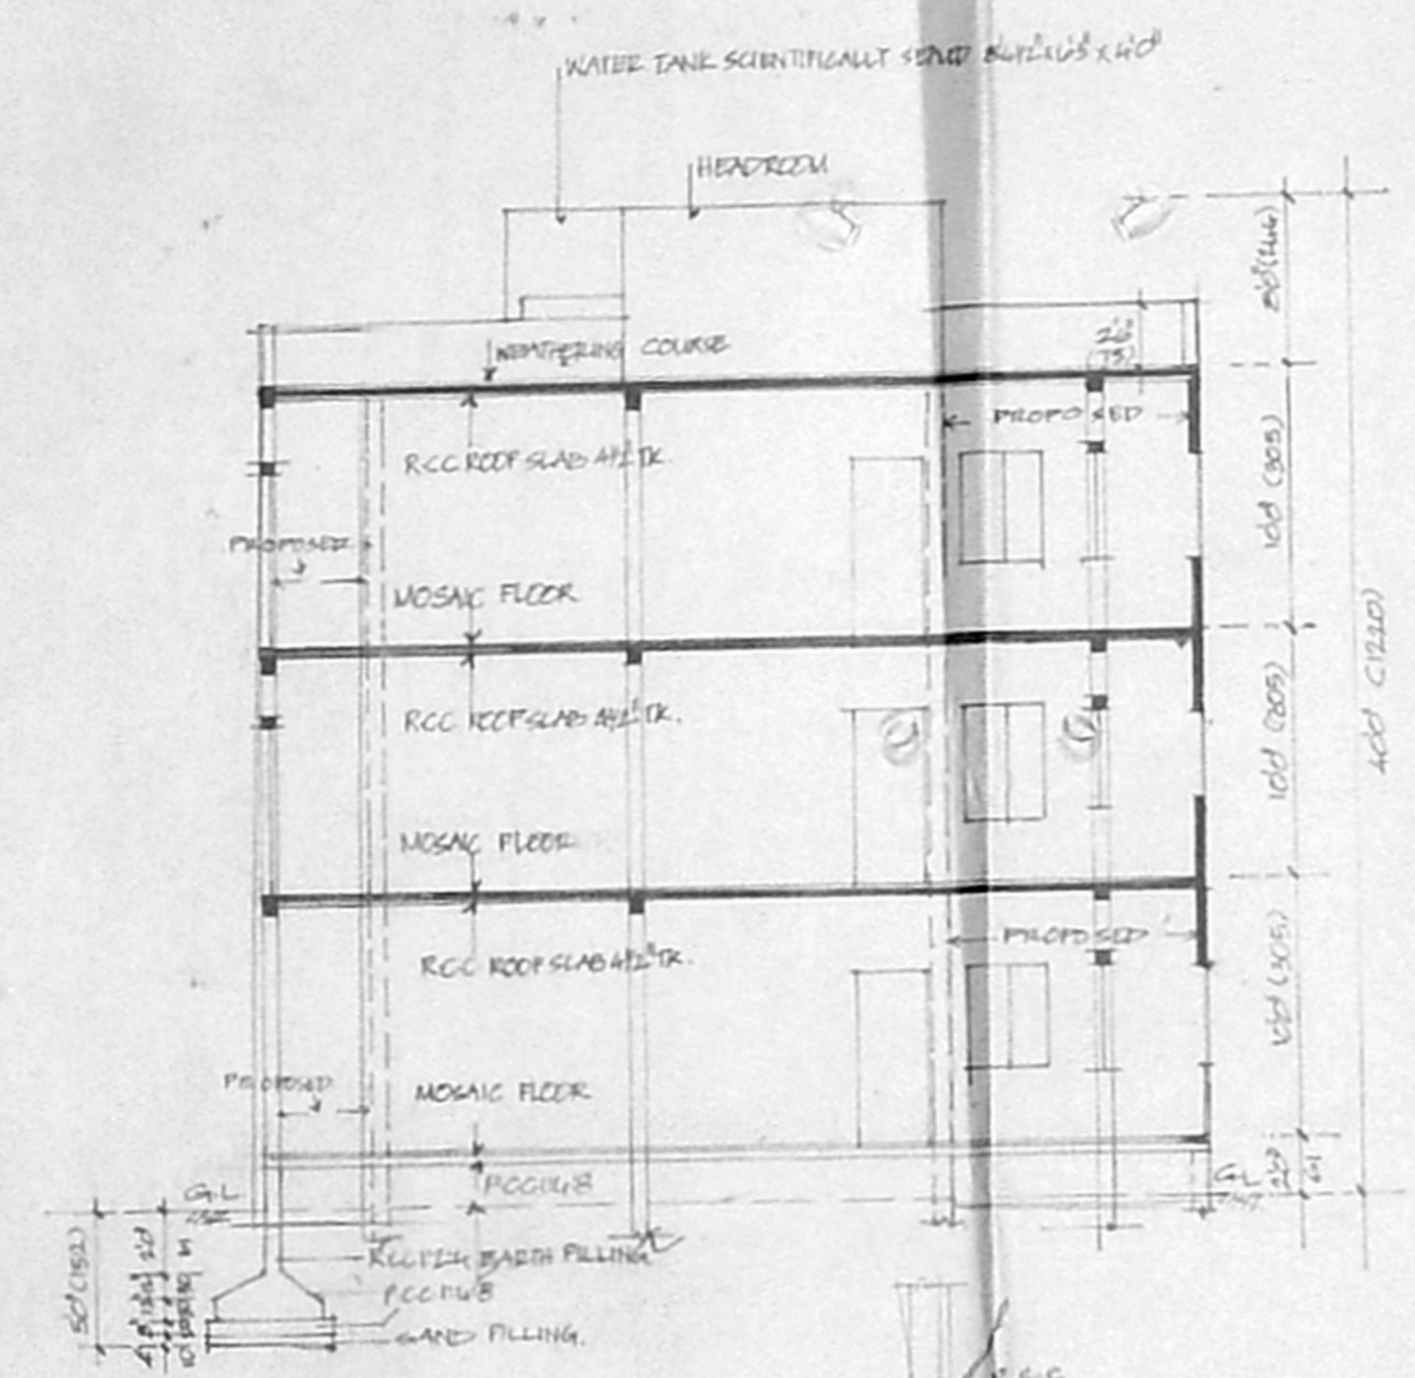


SECTION ON AB

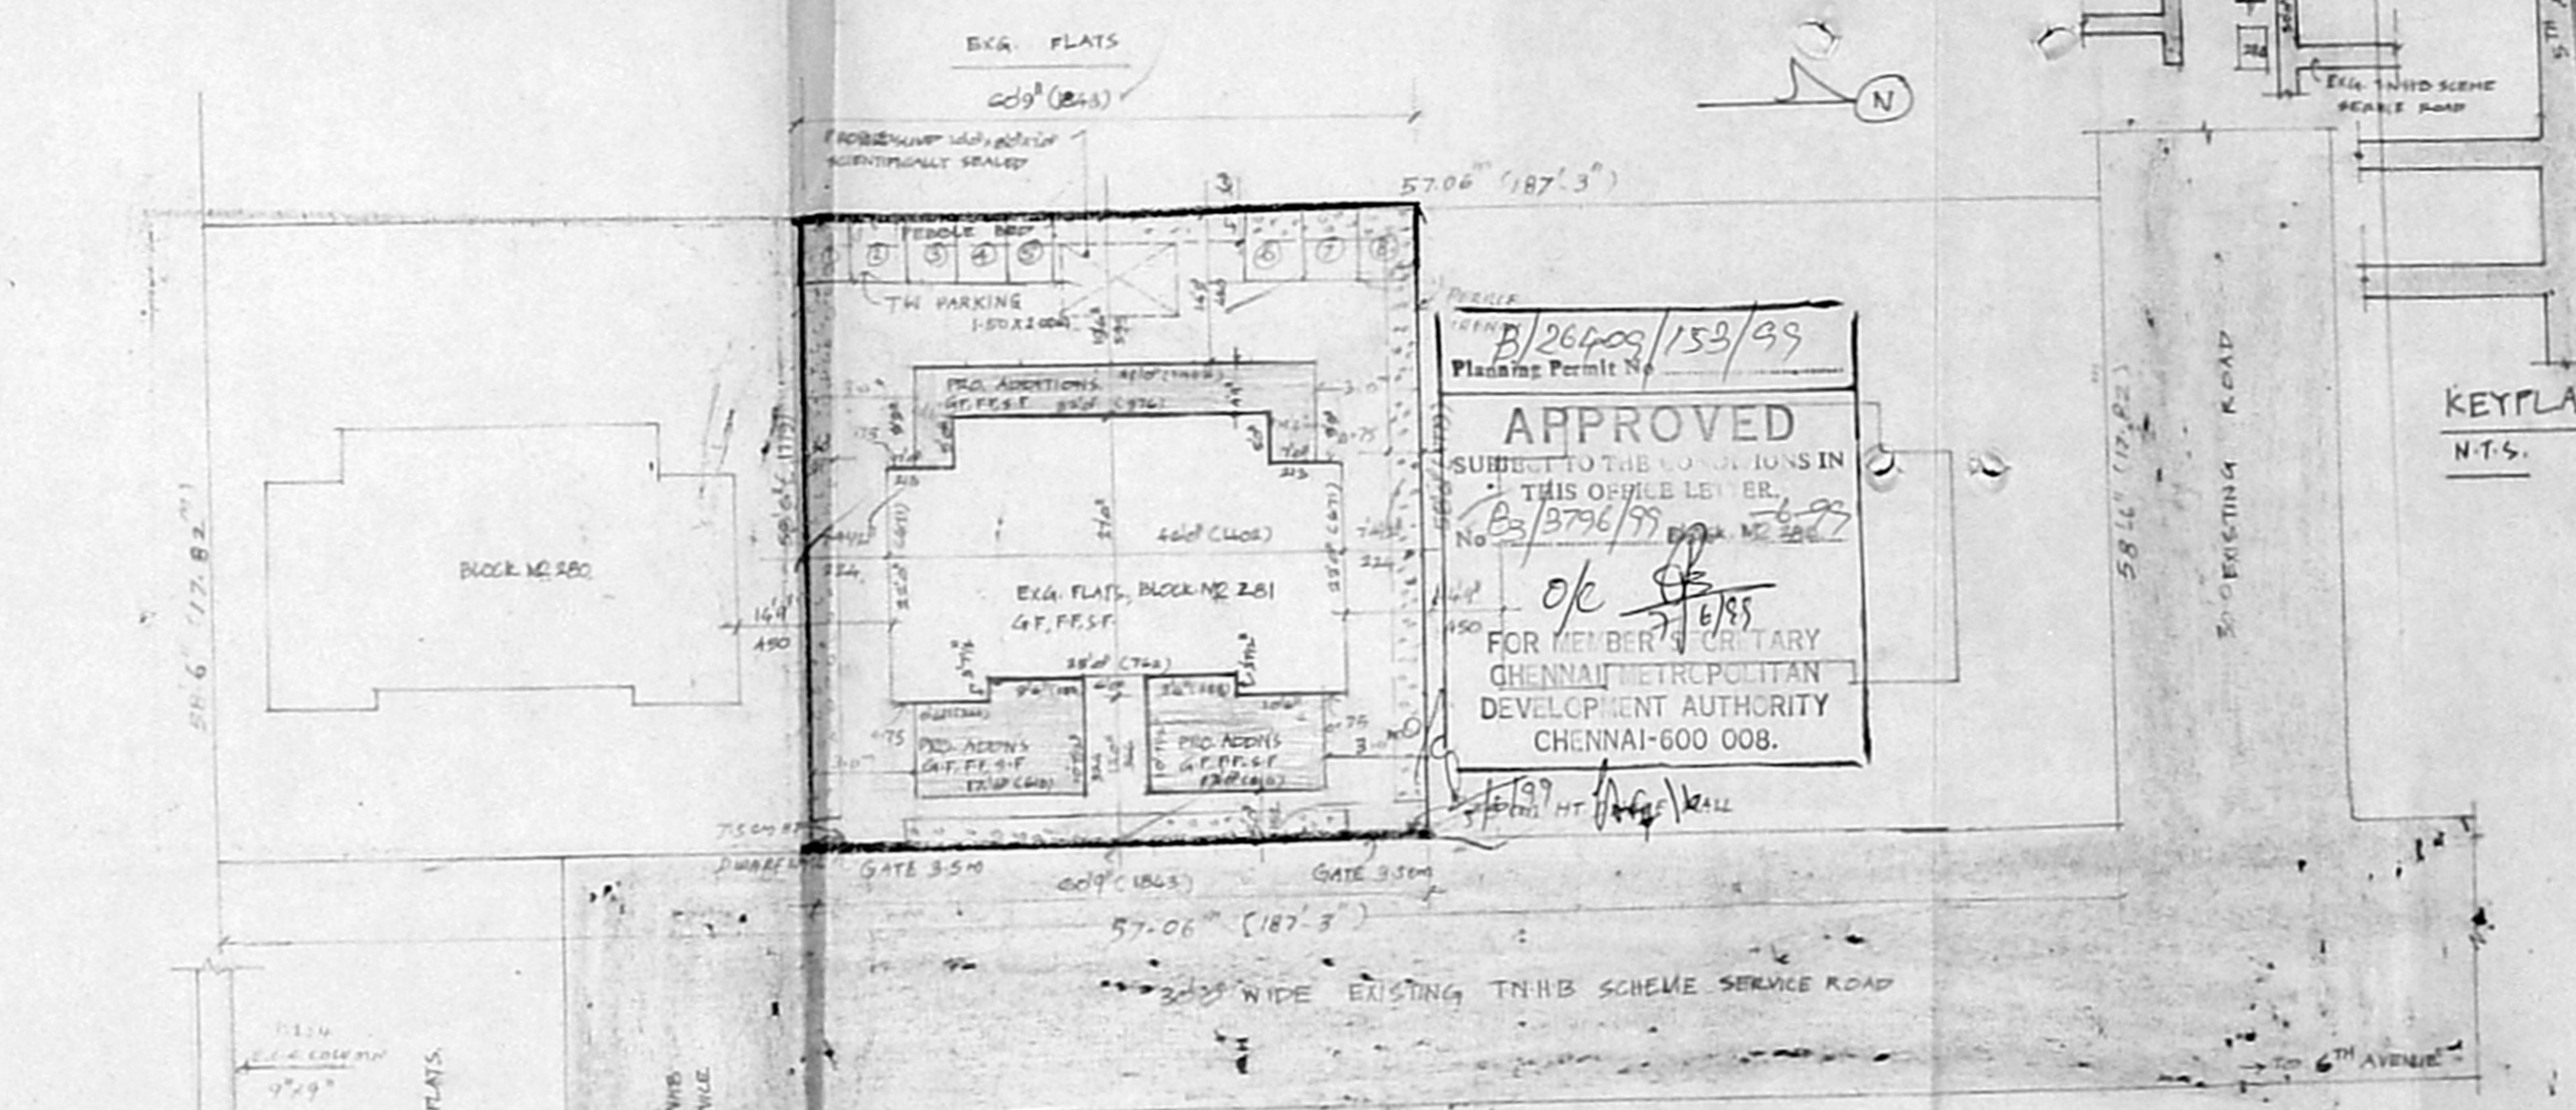


APPROVED
SUBJECT TO THE CONDITIONS IN THIS OFFICE LETTER.
No. B3/2796/99
FOR MEMBER SECRETARY
CHENNAI METROPOLITAN
DEVELOPMENT AUTHORITY
CHENNAI-600 008.


SITE PLAN. SCALE 1:100 (1:1000)

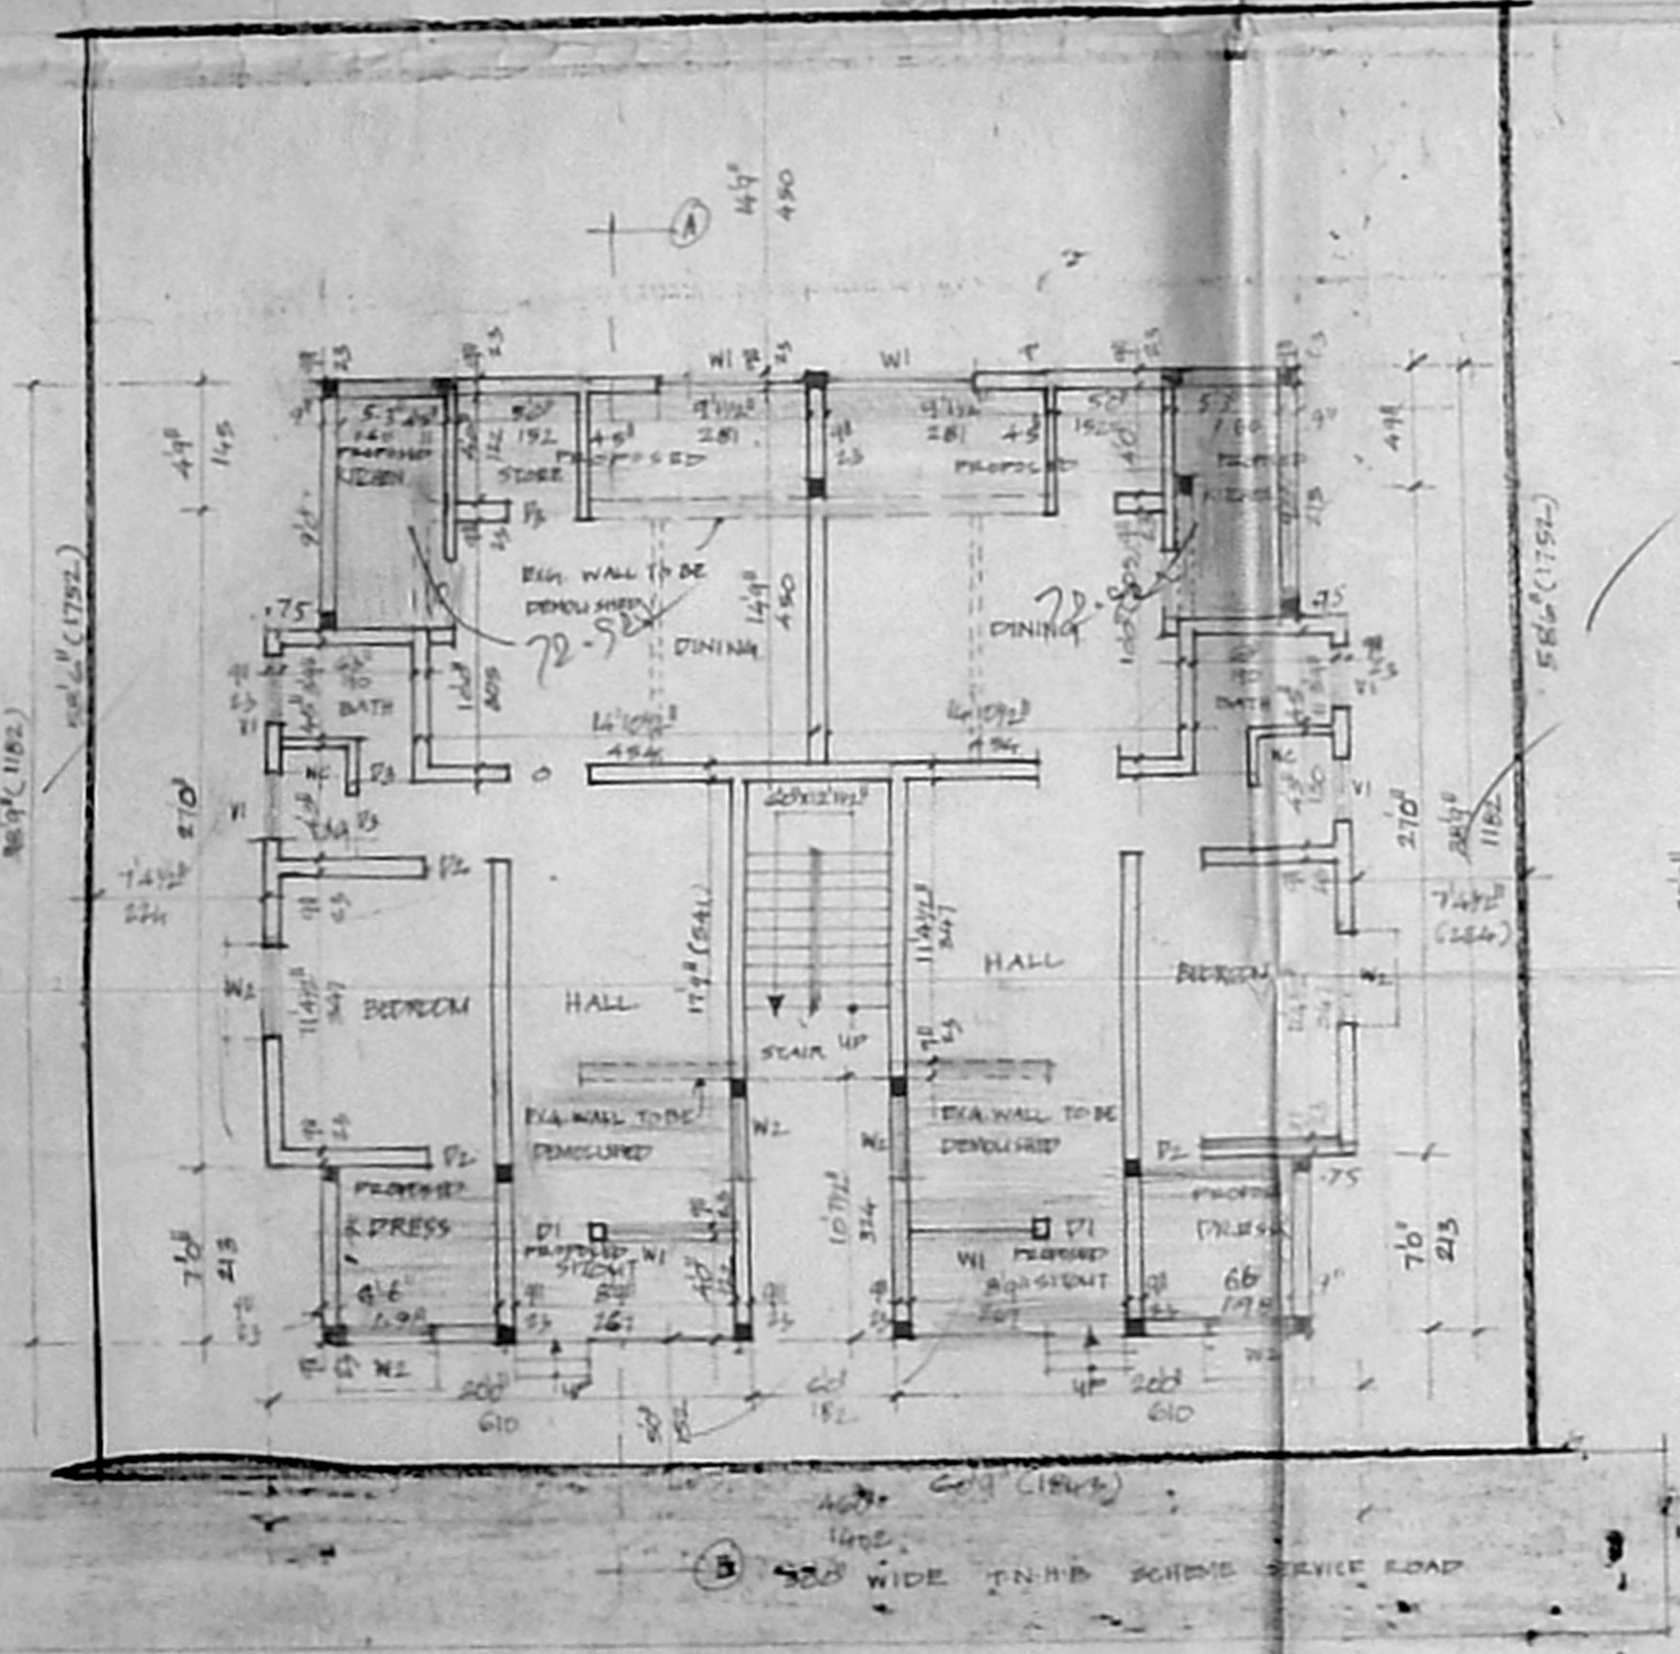


GROUND FLOOR PLAN/SITE PLAN (PRO. ADDN'S PARTLY)

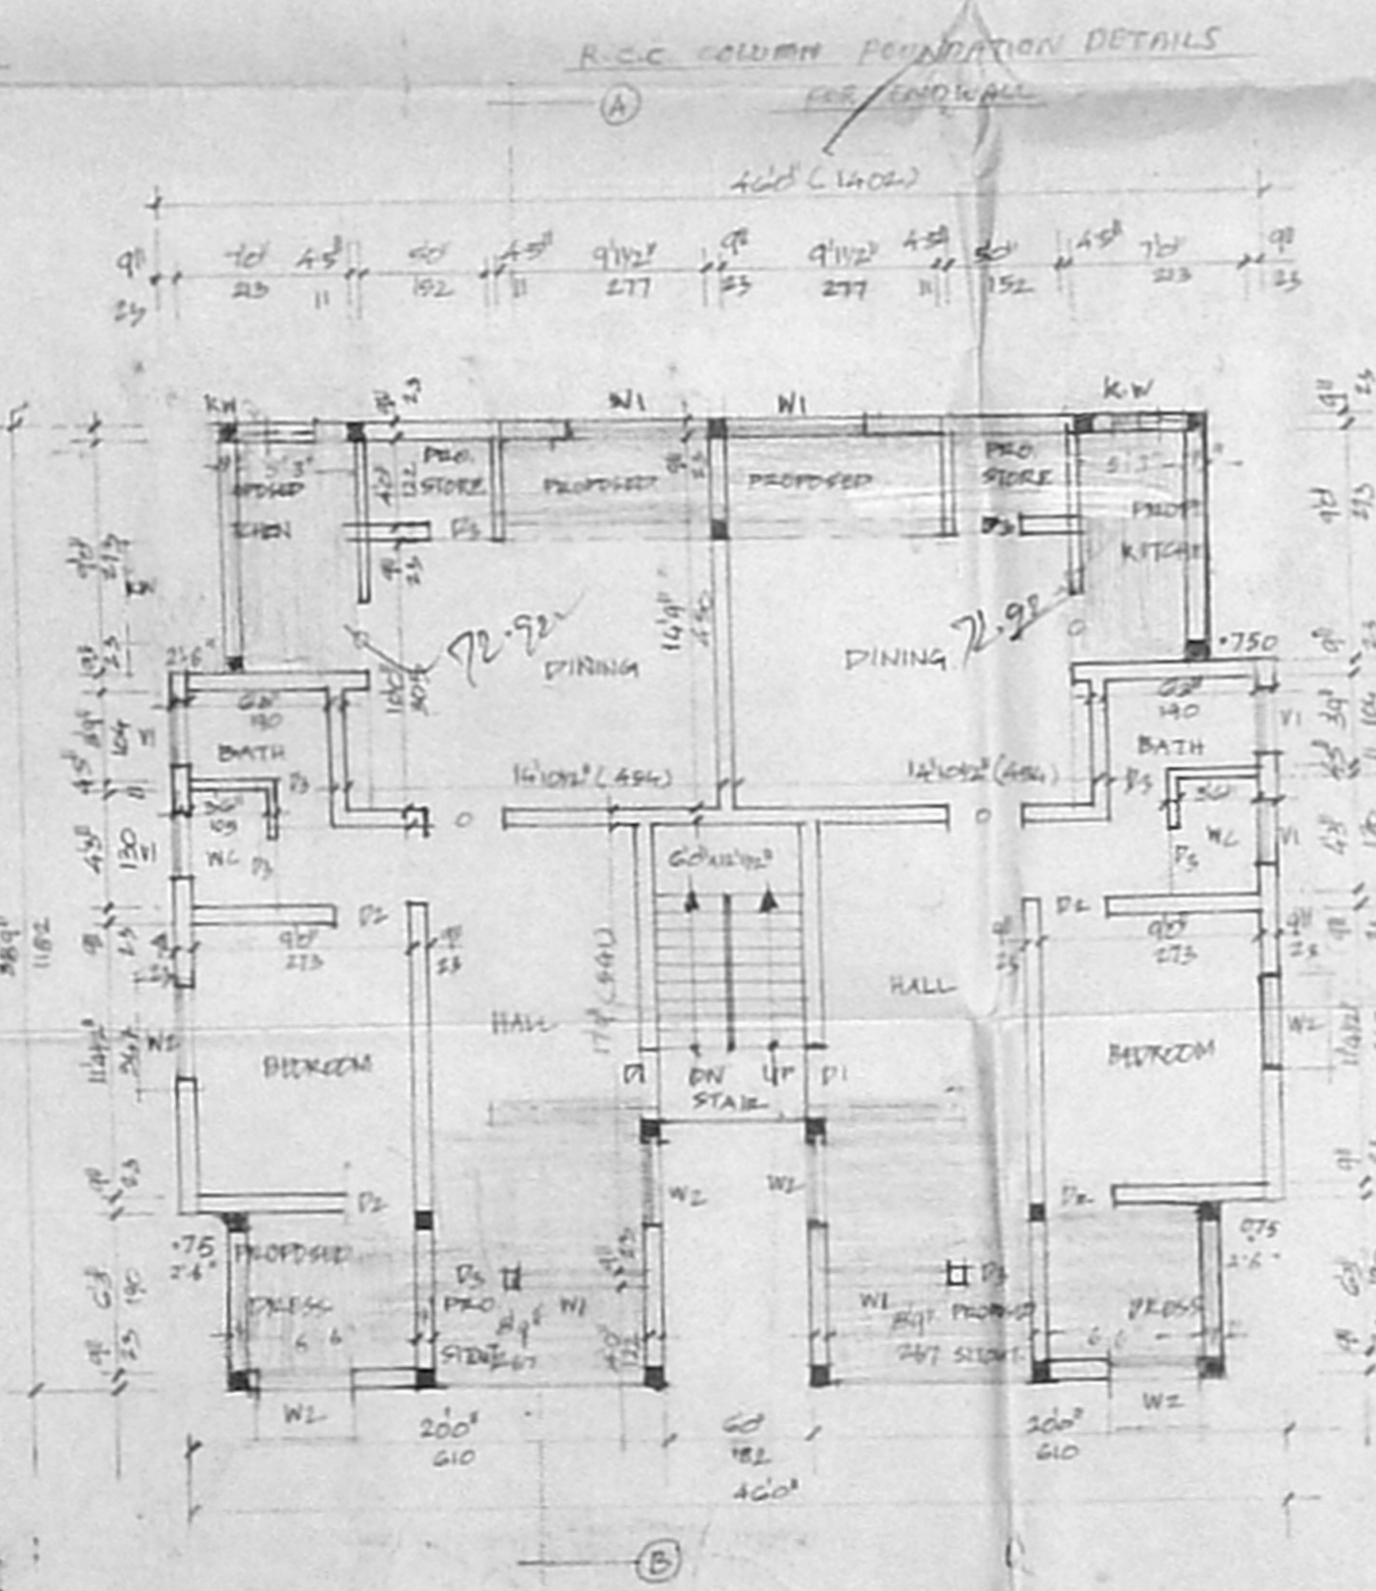

FIRST FLOOR PLAN (PRO. ADDN'S PARTLY)

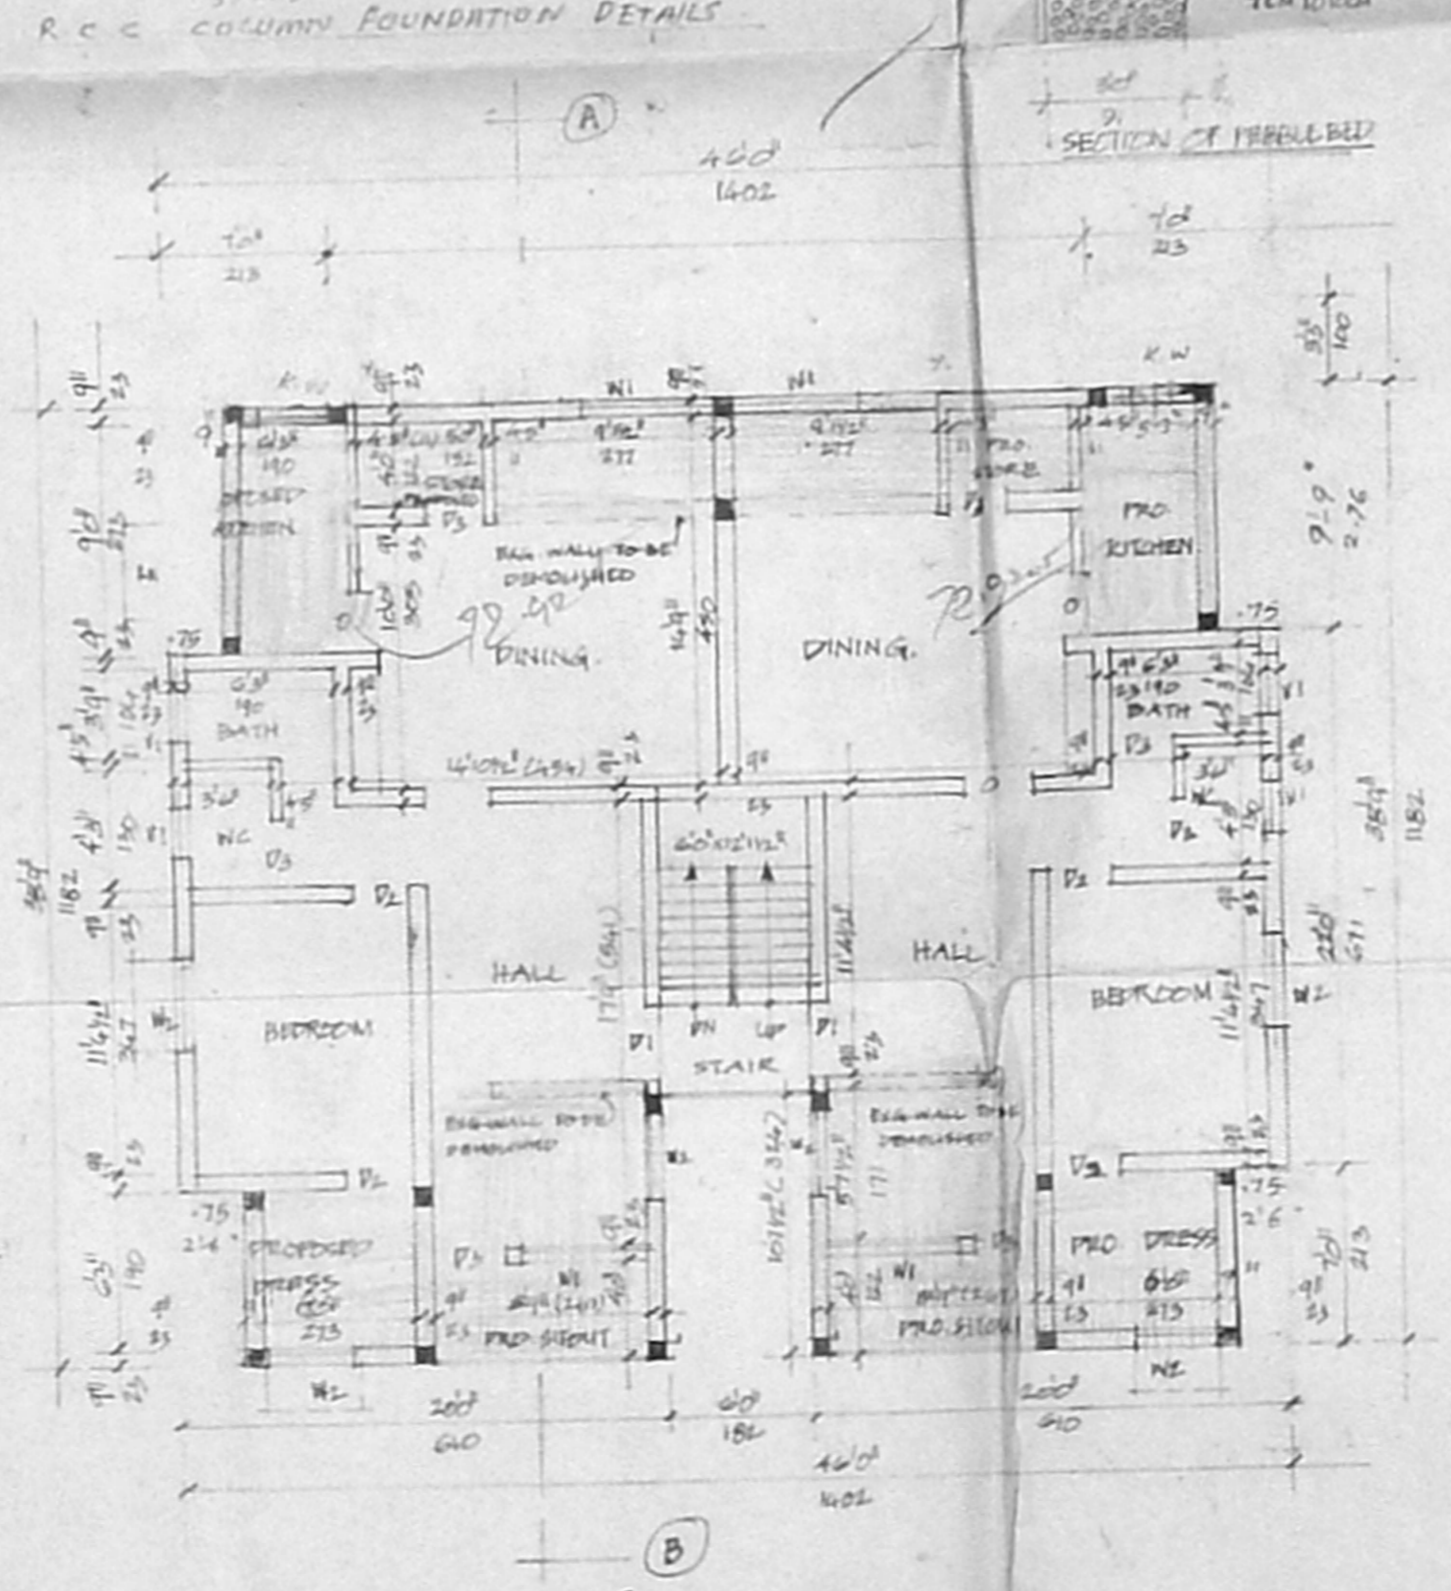

SECOND FLOOR PLAN (PROPOSED ADDN'S PARTLY)

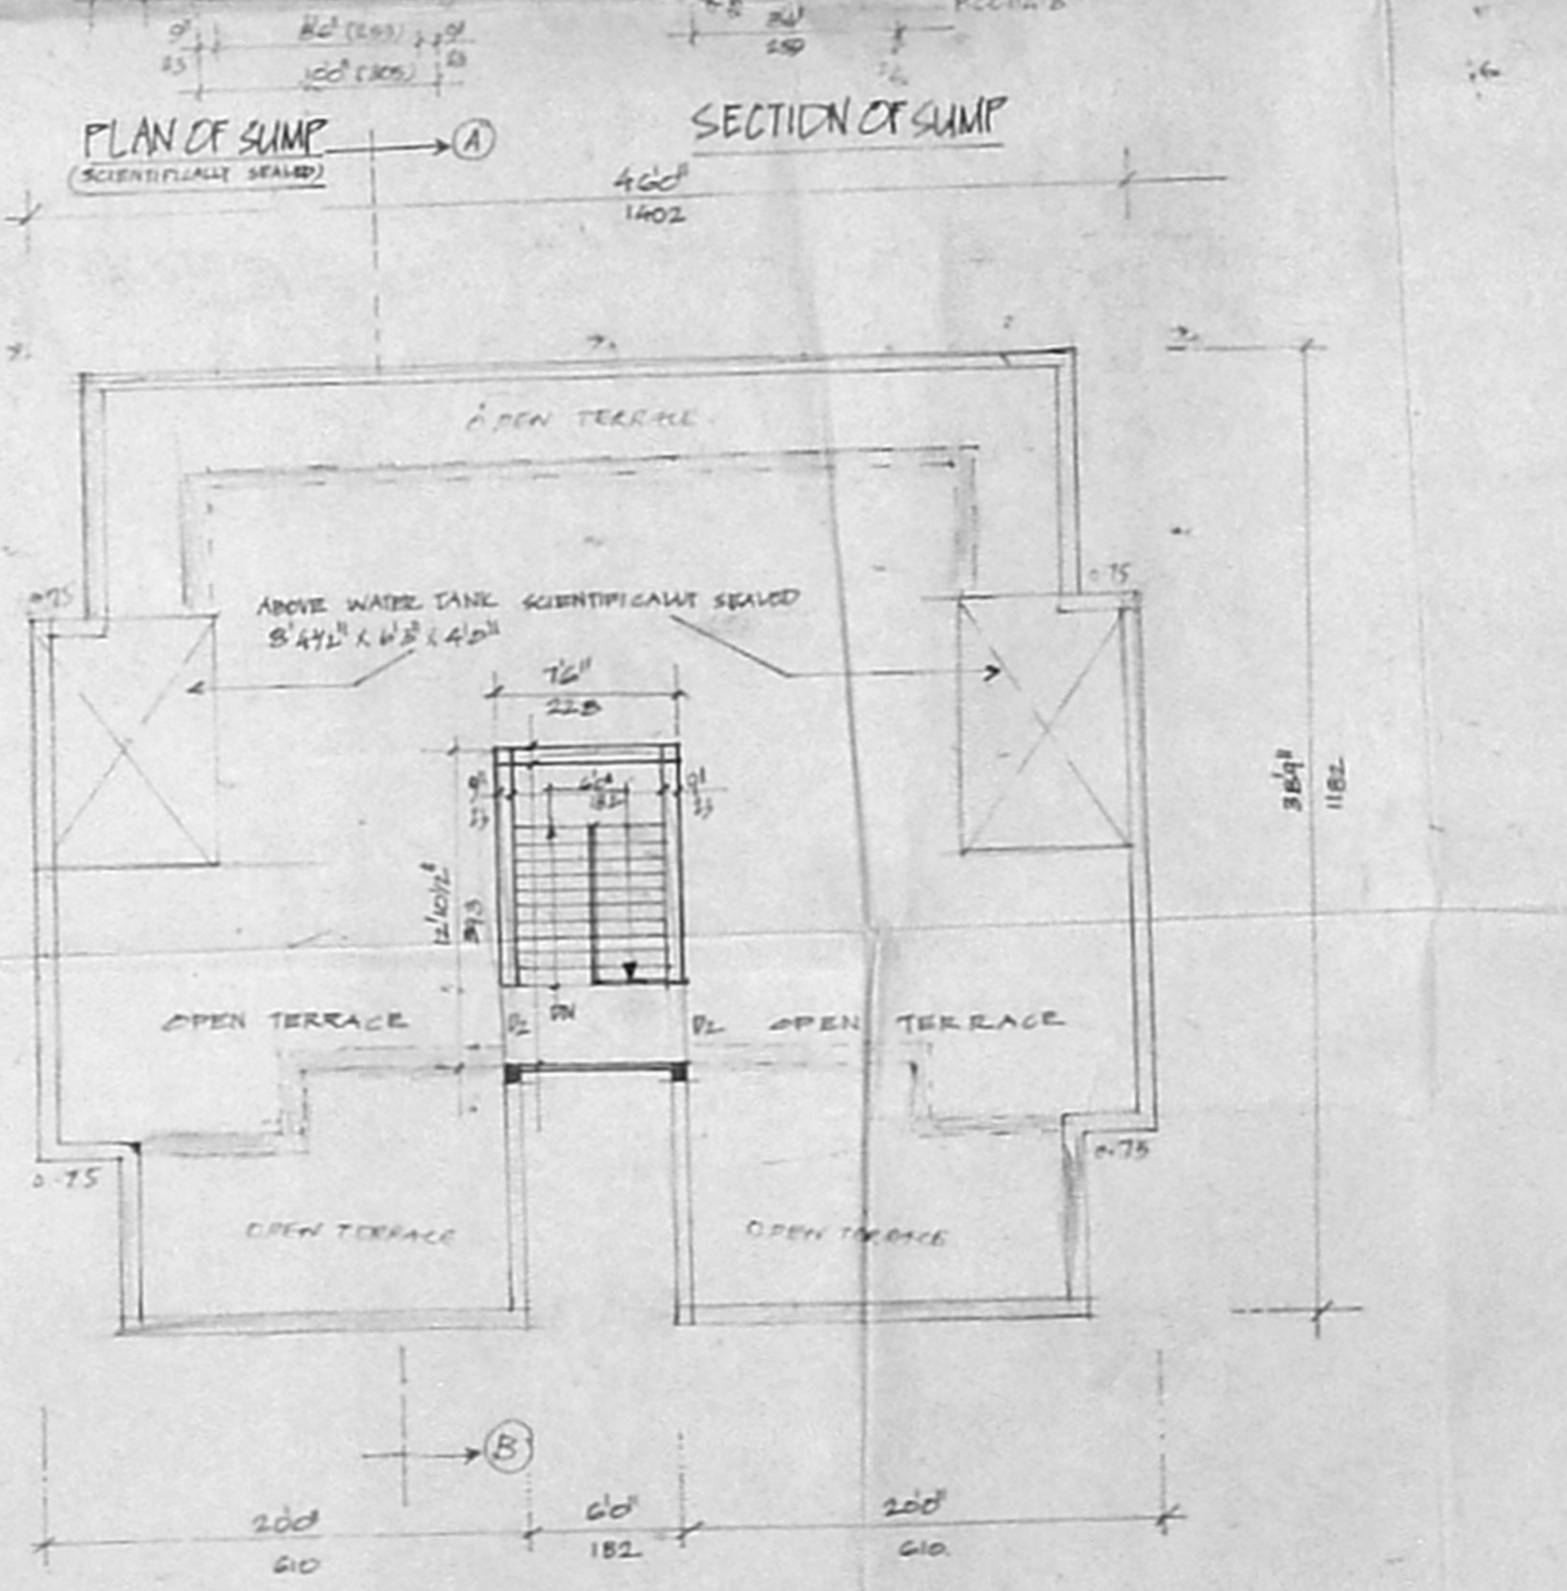

TERRACE FLOOR PLAN (PRO. ADDN'S PARTLY)

JOINERY DETAILS

1. Door	30x10	100 x 20
2. Window	30x10	91 x 23
3. Window	30x10	75 x 23
4. Window	30x10	152 x 22
5. Window	30x10	91 x 22
6. Window	30x10	91 x 21
7. Window	30x10	91 x 21

CMDA (B) No. 50/10
C No. B3/2796/99
Ass. KITCHEN WINDOW
Scrutiny VENTILATOR
P.A. 2/1/99

PLANNING SHOWING THE PROPOSED ADDITIONS AND ALTERATION IN THE EXISTING BUILDING IN BLOCK NO 281 H-I-G FLATS IN BELT AREA ANNA NAGAR, CHENNAI- 600040

SCALE 1:100 (1:1000)

CLOUR

PROPOSED ADDITIONS	[Pattern]
EXISTING	[Pattern]
ROAD	[Pattern]
PLOT BOUNDARY	[Pattern]

AREA DETAILS

	m ²	sq ft
PLOT EXTENT	3004	330-17
EXG. FLOOR AREA	1001	100-42
PRO. ADDN. G. FLOOR AREA	554	51-40
EXG. FLOOR AREA	1984	100-42
PRO. ADDN. FLOOR AREA	554	51-40
EXG. FLOOR AREA	1081	100-42
PRO. ADDN. FLOOR AREA	554	51-40
TOTAL	4905	455-46
PLOT COVERAGE (%)	163	
F.S.I.	1.63	

G. Anandha
G. Anandha
Rajasekhar
Arjun
A. Ananth
Sathyanarayanan
 G.P.A. OF K.K. SUNDARAN

E. K. Kondappan
E. K. KONDAPPAN
 Consulting Engineer - Civil
 LICENCED SURVEYOR No. 301-B
 CORPORATION OF MADRAS
 5/1, MENOD STREET,
 PURASAIWALKAM, MADRAS-7