




ELEVATION

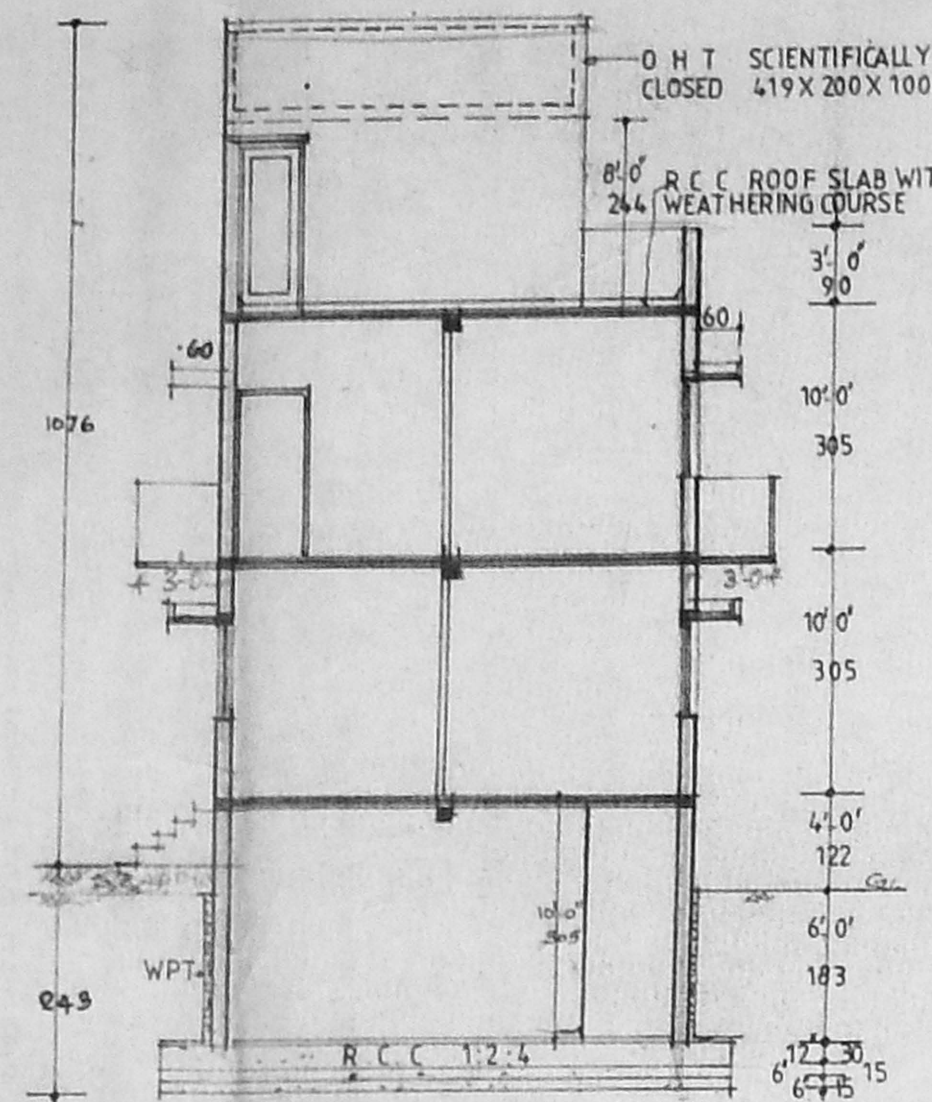

SECTION ON A A

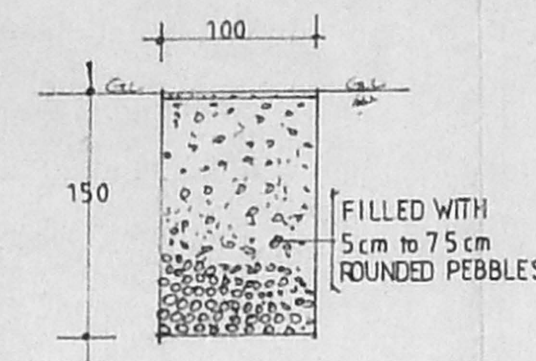


RAIN WATER PERCOLATION TRENCH
SCALE 1:50

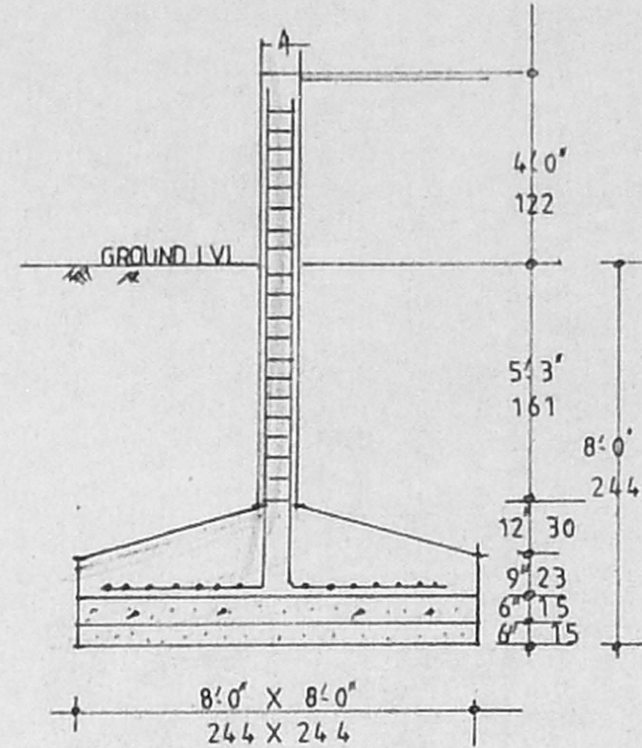


FOUNDATION DETAILS
SCALE 1:50


Planning Permit No. B/26412/156 B/L/99
APPROVED
SUBJECT TO THE CONDITIONS IN THIS OFFICE LETTER.
No. B/4024/99, Date 6/23/15
North
MEMBER SECRETARY
CHENNAI METROPOLITAN DEVELOPMENT AUTHORITY
CHENNAI-600 008.

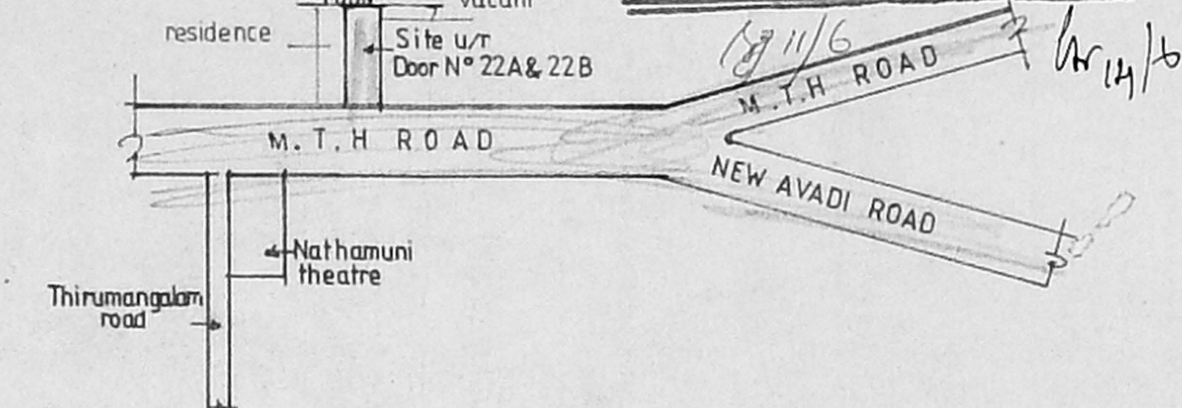


KEY PLAN NOT TO SCALE

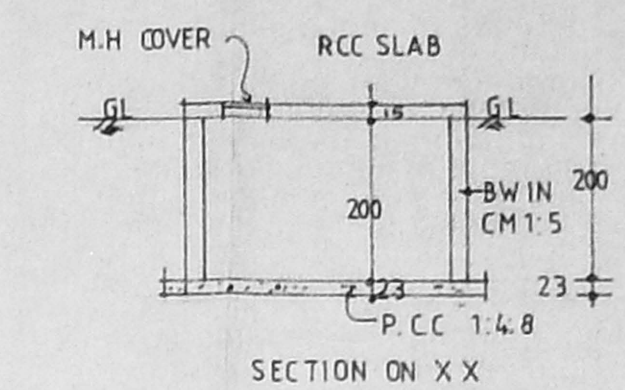


SECTION ON X X

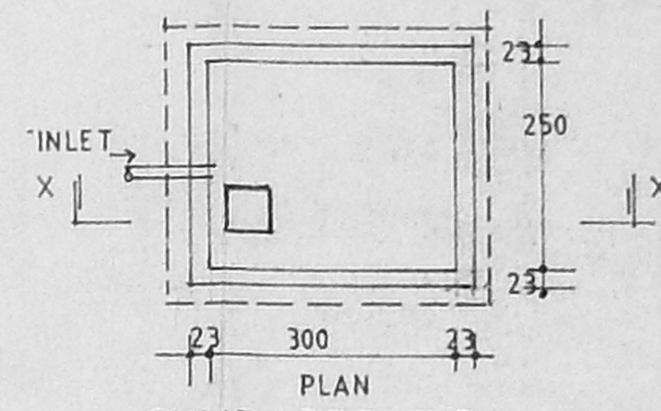

SUMP DETAILS

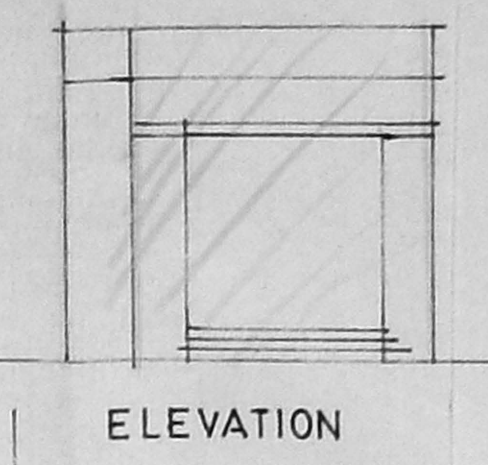


ELEVATION

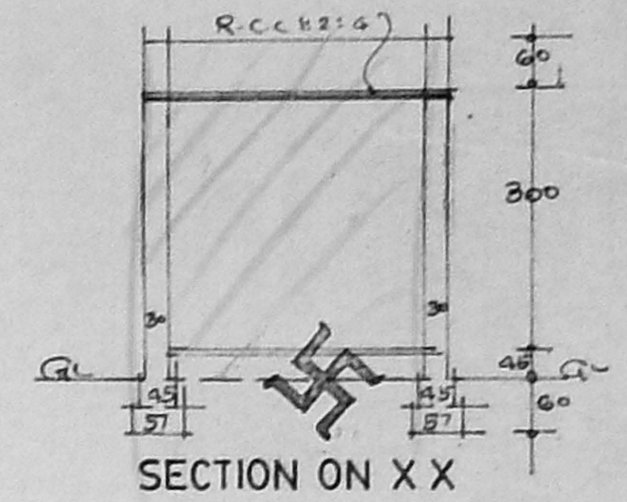


SECTION ON X X

CMDA (D) NO. 1
C. No. B3/4024/99
Asst. Secretary
P.A. g
28/2014
AP.

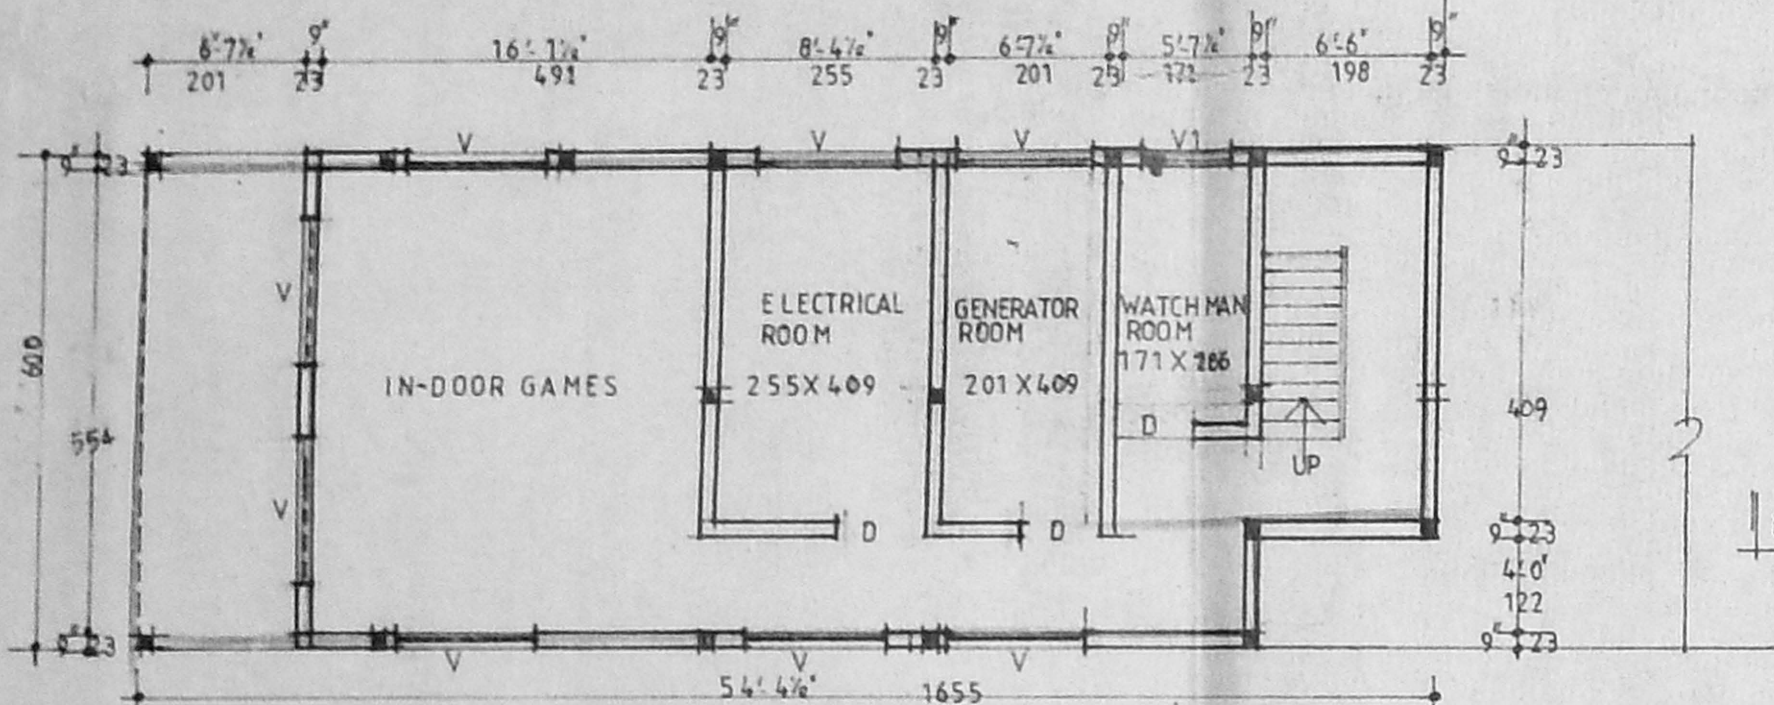


BASEMENT FLOOR PLAN (PART)

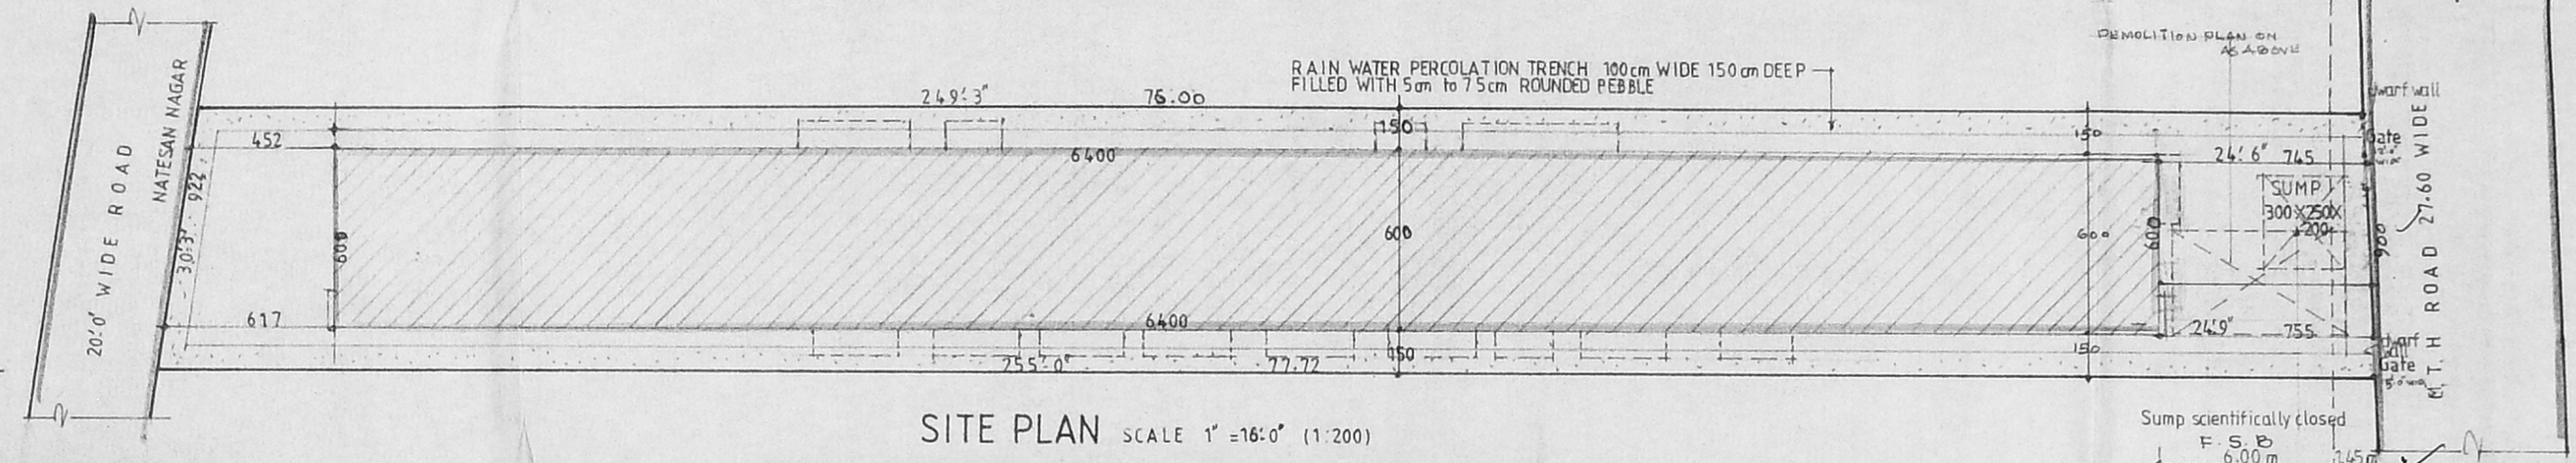

SITE PLAN SCALE 1" = 16'-0" (1:200)

EXISTING SHOP PLAN (TO BE DEMOLISHED)

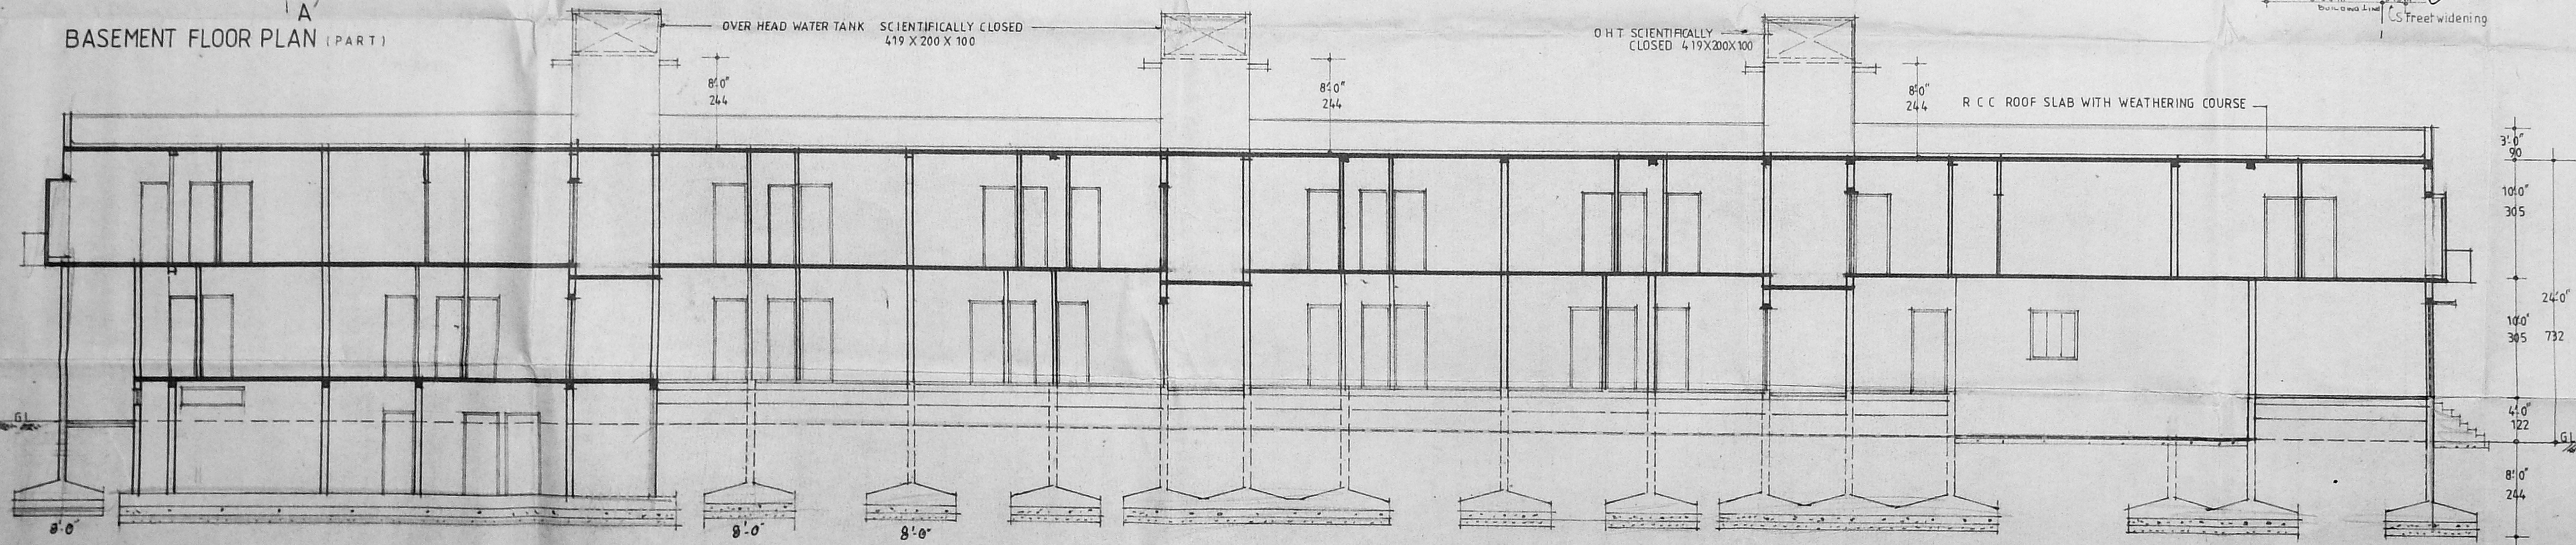

SECTION ON B-B

Proposed (REVISED PLAN)
Building at door-
No 22 A & B
M.T.H. ROAD IN
T.S. No. 36,
BLOCK No. 6,
VOLIVAKKAN,
CHENNAI-49.
SCALE 8 FEET TO AN INCH 1:100

V. S. Lakshminarayana
OWNER

K. Subramanyam
K. SUBRAMANYAM
GD ARCH A 114
REGISTERED ARCHITECT
CLASS-I R.A. No 33
LICENSED SURVEYOR

SCHEDULE OF JOINERY

D	DOOR	100 X 210
D1	DOOR	90 X 210
D2	DOOR	75 X 210
W	WINDOW	135 X 135
W1	WINDOW	90 X 135
W2	WINDOW	60 X 105
W3	WINDOW	60 X 105
V	VENTILATOR	60 X 60
V1	VENTILATOR	120 X 45
V2	VENTILATOR	120 X 45
RS	ROLLING SHUTTER	230 X 230


CMDA NO. 1
C.No. B3 90 X 135 24/99
Asst
Scrutiny
P.A.

SPECIFICATION

1. ALL RCC ITEMS ARE CC 1:2:4 USING 20mm S JELLY
2. P.C.C 1:4:8 USING 40mm STONE JELLY
3. B.W IN CM 1:6 USING STOCK BRICKS
4. PLASTERING CM 1:5 12mm TK INSIDE AND OUTSIDE & FINISHED WITH SNOWCEM PAINT
5. ALL JOINERY T WOOD FINISHED WITH PAINT
6. FLOOR FINISHED WITH MOSAIC TILES

AREA DETAILS

1.	PLOT AREA	7595.00sft or 705.60sqm
2.	PLINTH AREA	SFT 50.0
	BASEMENT FLOOR	920.00 85.50(NON FSI)
	GROUND FLOOR	3900.00 362.30
	FIRST FLOOR	4200.00 390.20
	TOTAL	8100.00 752.50
3.	PLOT COVERAGE	55.30%
4.	FSI	1.07

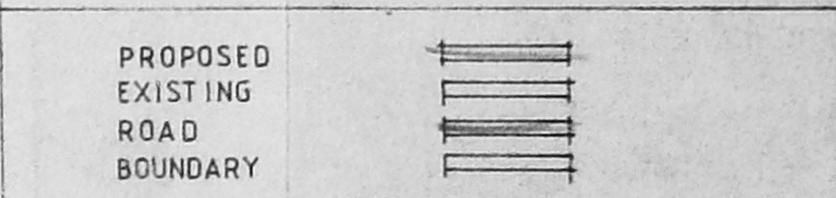


Proposed (REVISED PLAN)
Building at door
No 22A & B
M.T.H ROAD IN
T.S.No. 36
BLOCK No. 6
VILVAKANNI,
CHENNAI-45
SCALE 8 FEET TO AN INCH (1:100)


OWNER

K. Subramanyam
K. SUBRAMANYAM
G.D.Arch A-1-A
CLASS-1
REGISTERED ARCHITECT
CORPORATION OF MADRAS
R.A.No. 33


LICENSED SURVEYOR

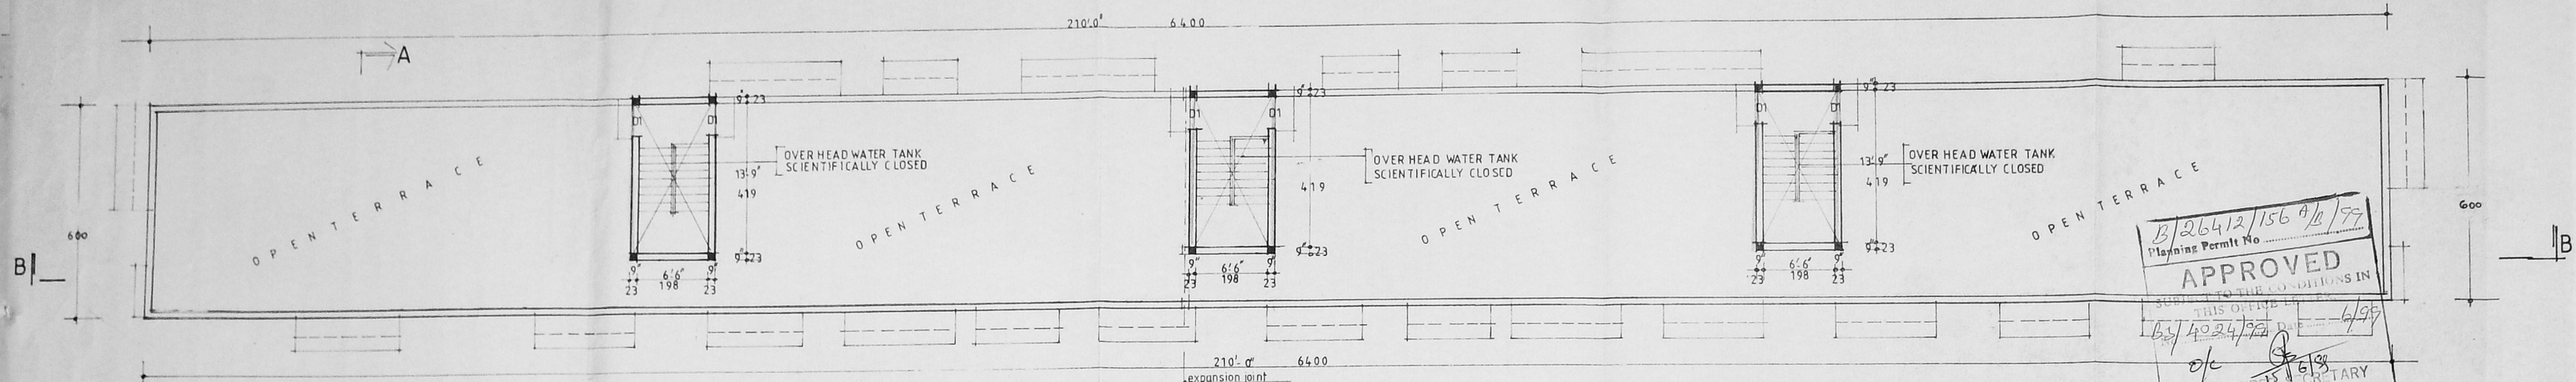

TERRACE FLOOR PLAN

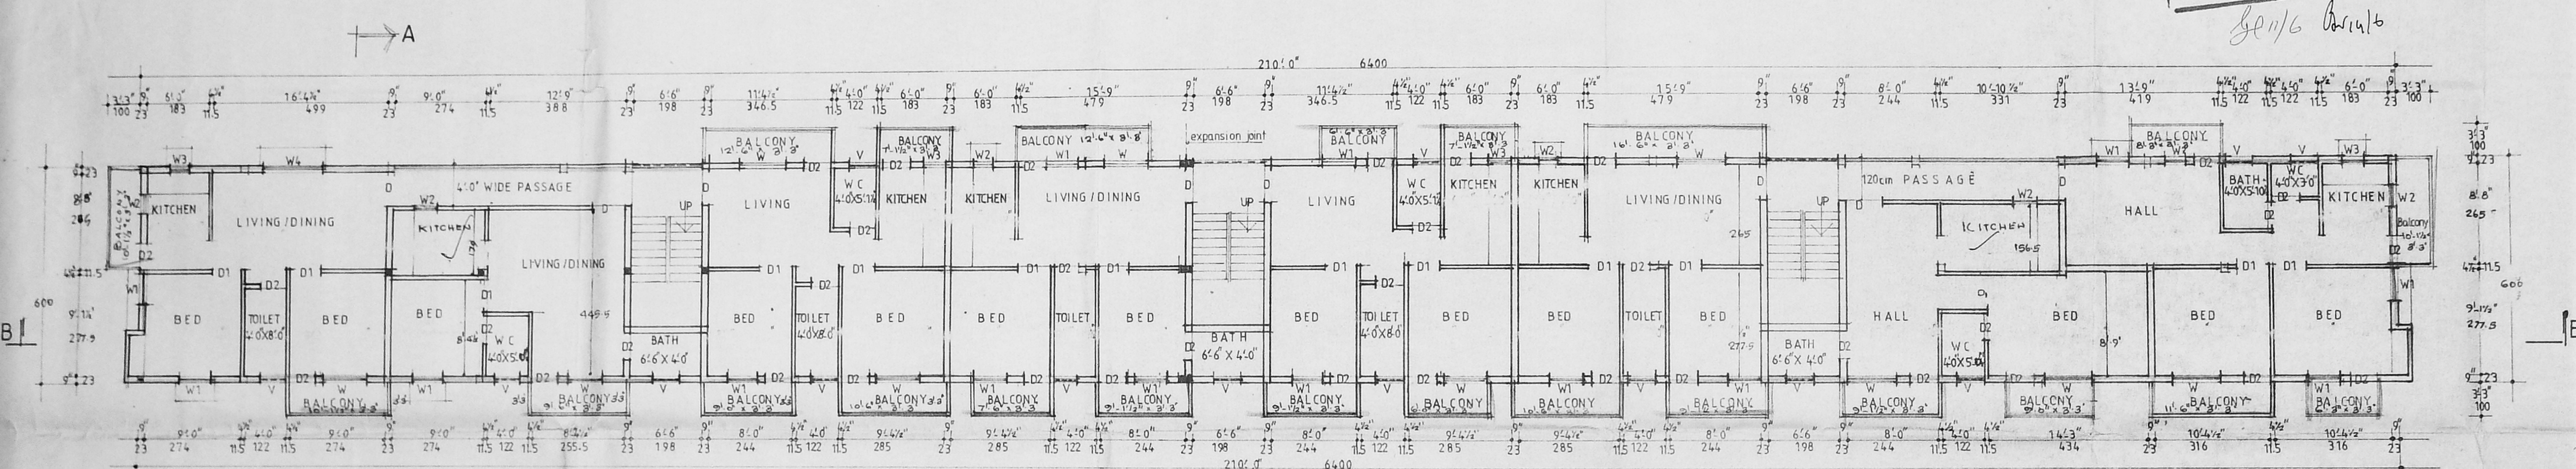

FIRST FLOOR PLAN

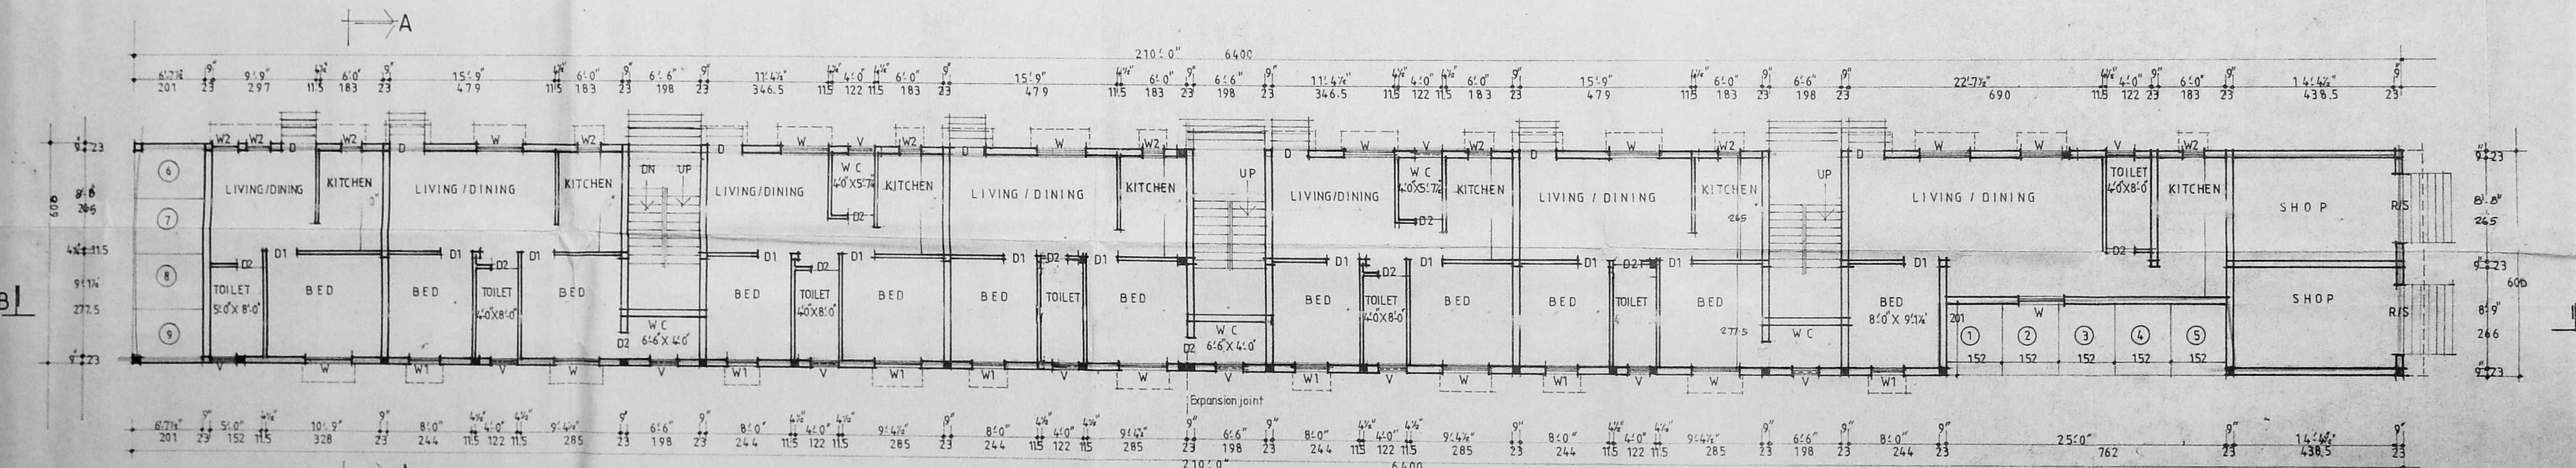

GROUND FLOOR PLAN

15.25
13.20
15