



FRONT ELEVATION  
SCALE 1/8" = 1'0" (1:100)

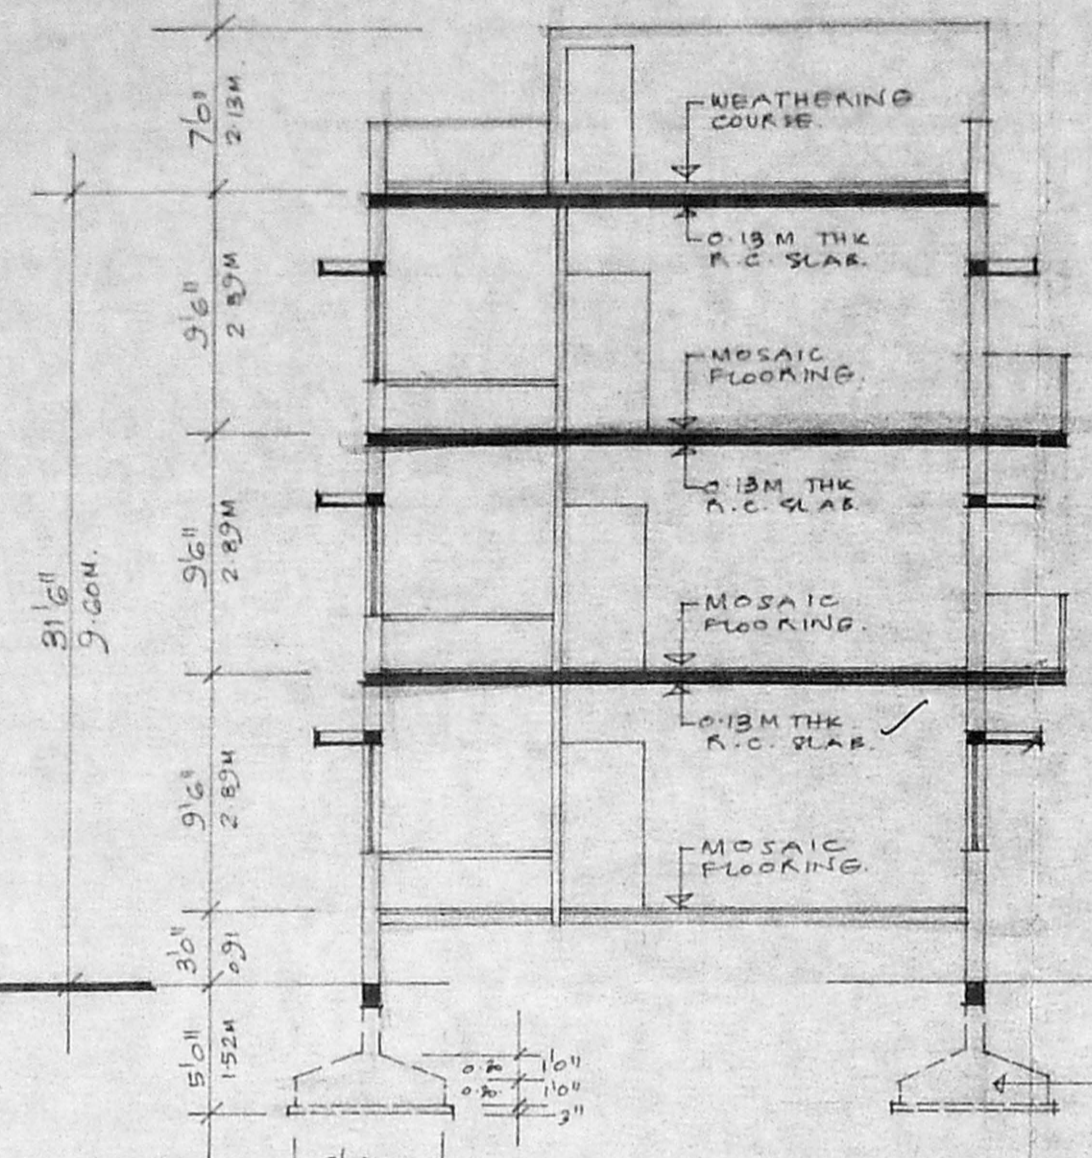


SECTION A-A  
SCALE 1/8" = 1'0" (1:100)

B/26400/144/99  
Planning Permit No. **APPROVED**  
SUBJECT TO THE CONDITIONS IN THIS OFFICE LETTER.  
No. 4027/99 Date 5/7/99  
FOR MEMBER SECRETARY  
CHENNAI METROPOLITAN  
DEVELOPMENT AUTHORITY  
CHENNAI-600 098.

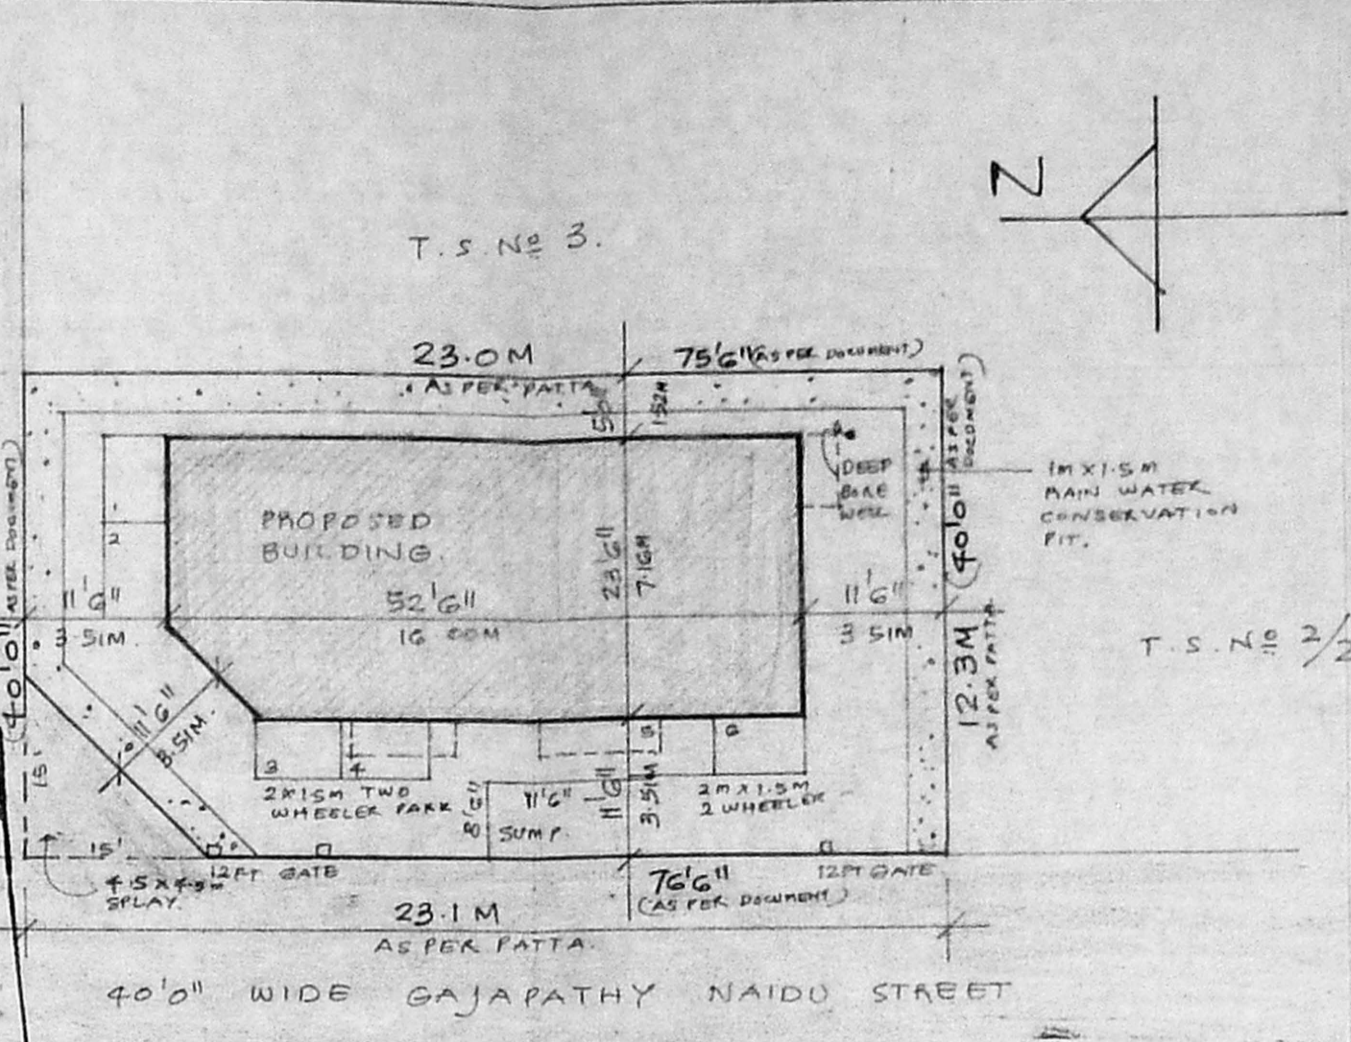


SITE PLAN  
SCALE 1/16" = 1'0" (1:200)


CMDA (B) No. 1  
C.No. B3/4027/99  
Asst. Scrutiny P.A. 3/15/3  
AP. 23/3/99 D.P.

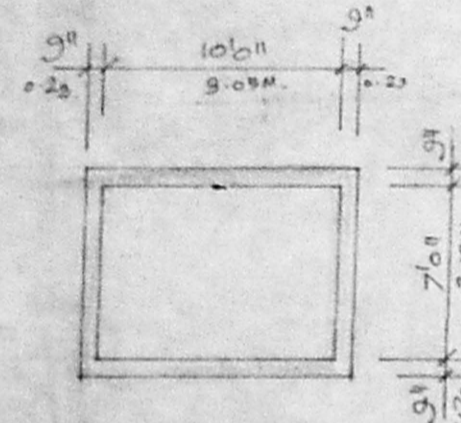


PLAN OF SUMP

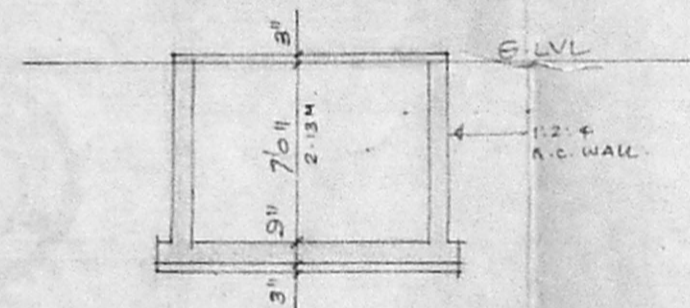

SECTION THRO' SUMP

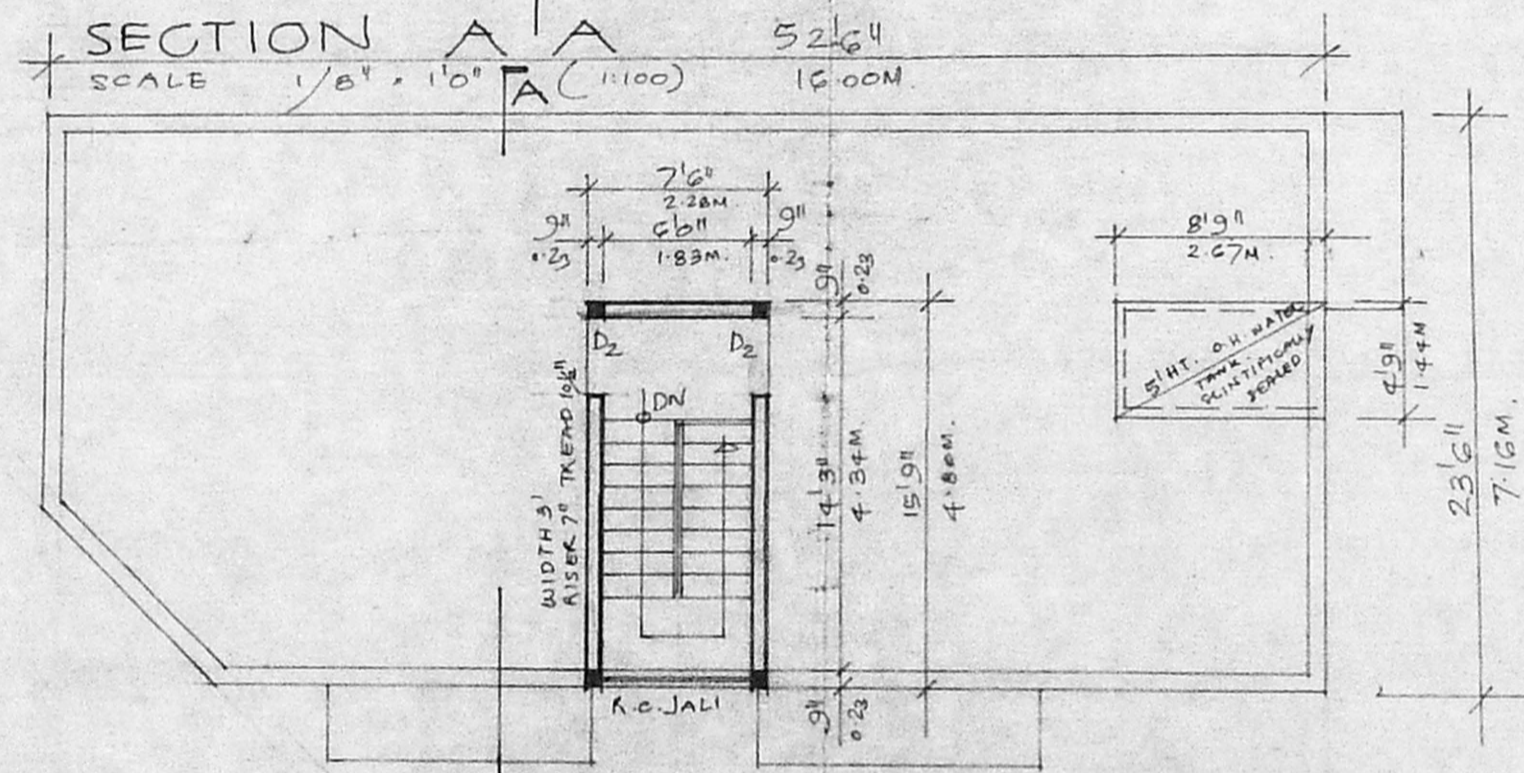


TERRACE FLOOR PLAN  
SCALE 1/8" = 1'0" (1:100)

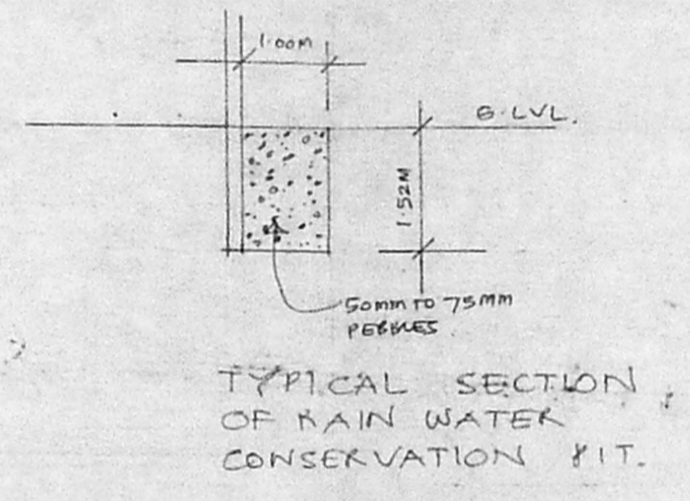

TYPICAL SECTION OF RAIN WATER CONSERVATION PIT.


SCHEDULE OF JOINEERY	
D1 3'0" x 7'0" T.W. FLUSH WOOD	
D2 3'0" x 7'0" T.W. FLUSH DOOR	
D3 2'0" x 7'0" T.W. PANELLED DOOR	
W1 6'0" x 4'0" T.W. GLAZED WINDOW	
W2 4'0" x 4'0" T.W. GLAZED WINDOW	
W3 3'0" x 4'0" T.W. GLAZED WINDOW	
W4 3'0" x 2'0" T.W. GLAZED WINDOW	

STATEMENT OF BUILT UP AREA  
GROUND FLOOR AREA : 112.16 M<sup>2</sup>  
FIRST FLOOR AREA : 126.62 M<sup>2</sup>  
SECOND FLOOR AREA : 126.62 M<sup>2</sup>  
TOTAL AREA : 365.4 M<sup>2</sup>  
PLOT AREA : 282.72 M<sup>2</sup>  
PSI : 1.29 COVERAGE : 45%

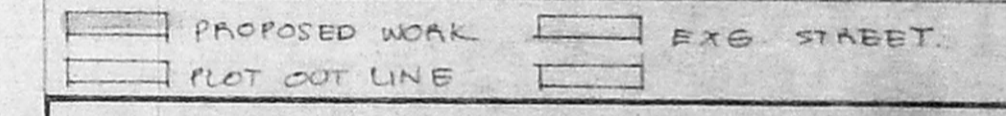


PROPOSED RESIDENTIAL BUILDING AT DOOR NO 48 GAJAPATHY STREET, SHENOY NAGAR, CHENNAI. T.S. NO 2/1, BLOCK NO 19 OF AMINJIKARAI VILLAGE. EGMORE - NUNGAMBAKKAM TALUK


K. Achutha Menon, C. Ram Manohar, C. Ravindaran, Tmt. Maya Shyam Sunder, Tmt. Sudha Raman, C.A. Diwakar

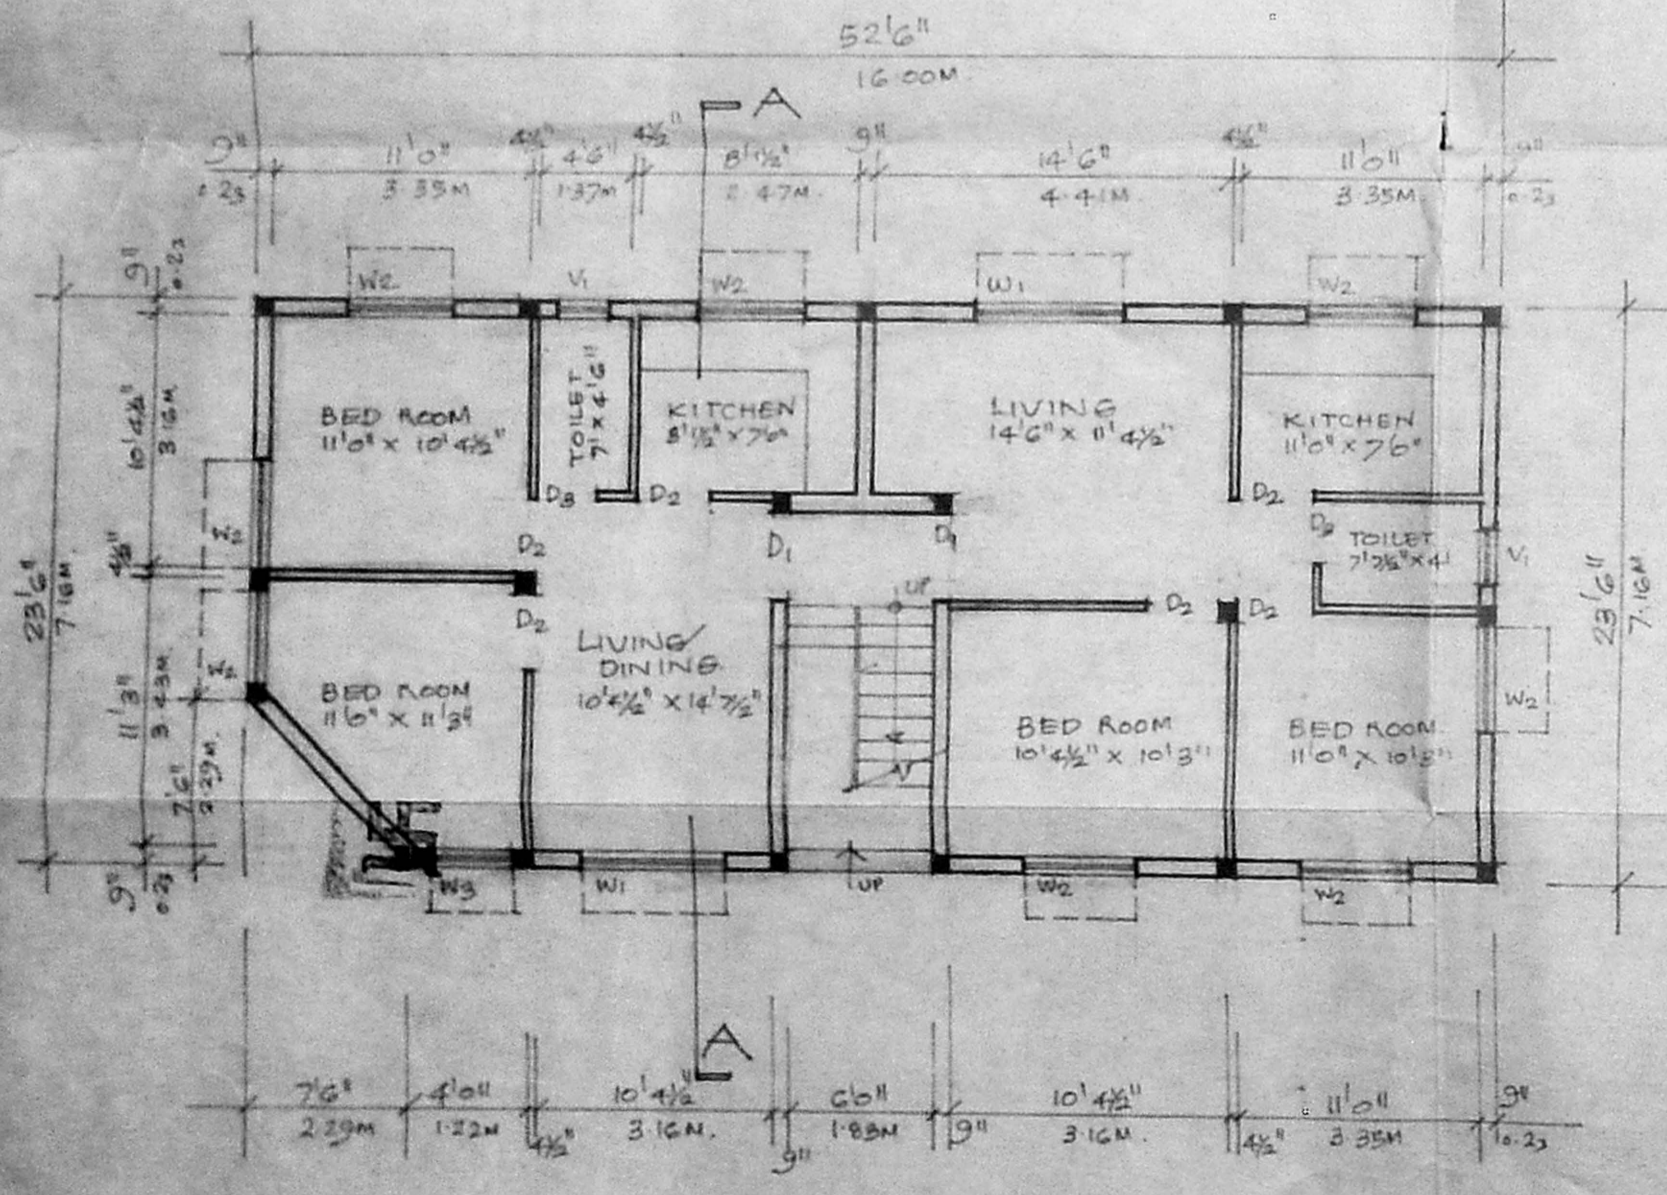

GROUND FLOOR PLAN  
SCALE 1/8" = 1'0" (1:100)

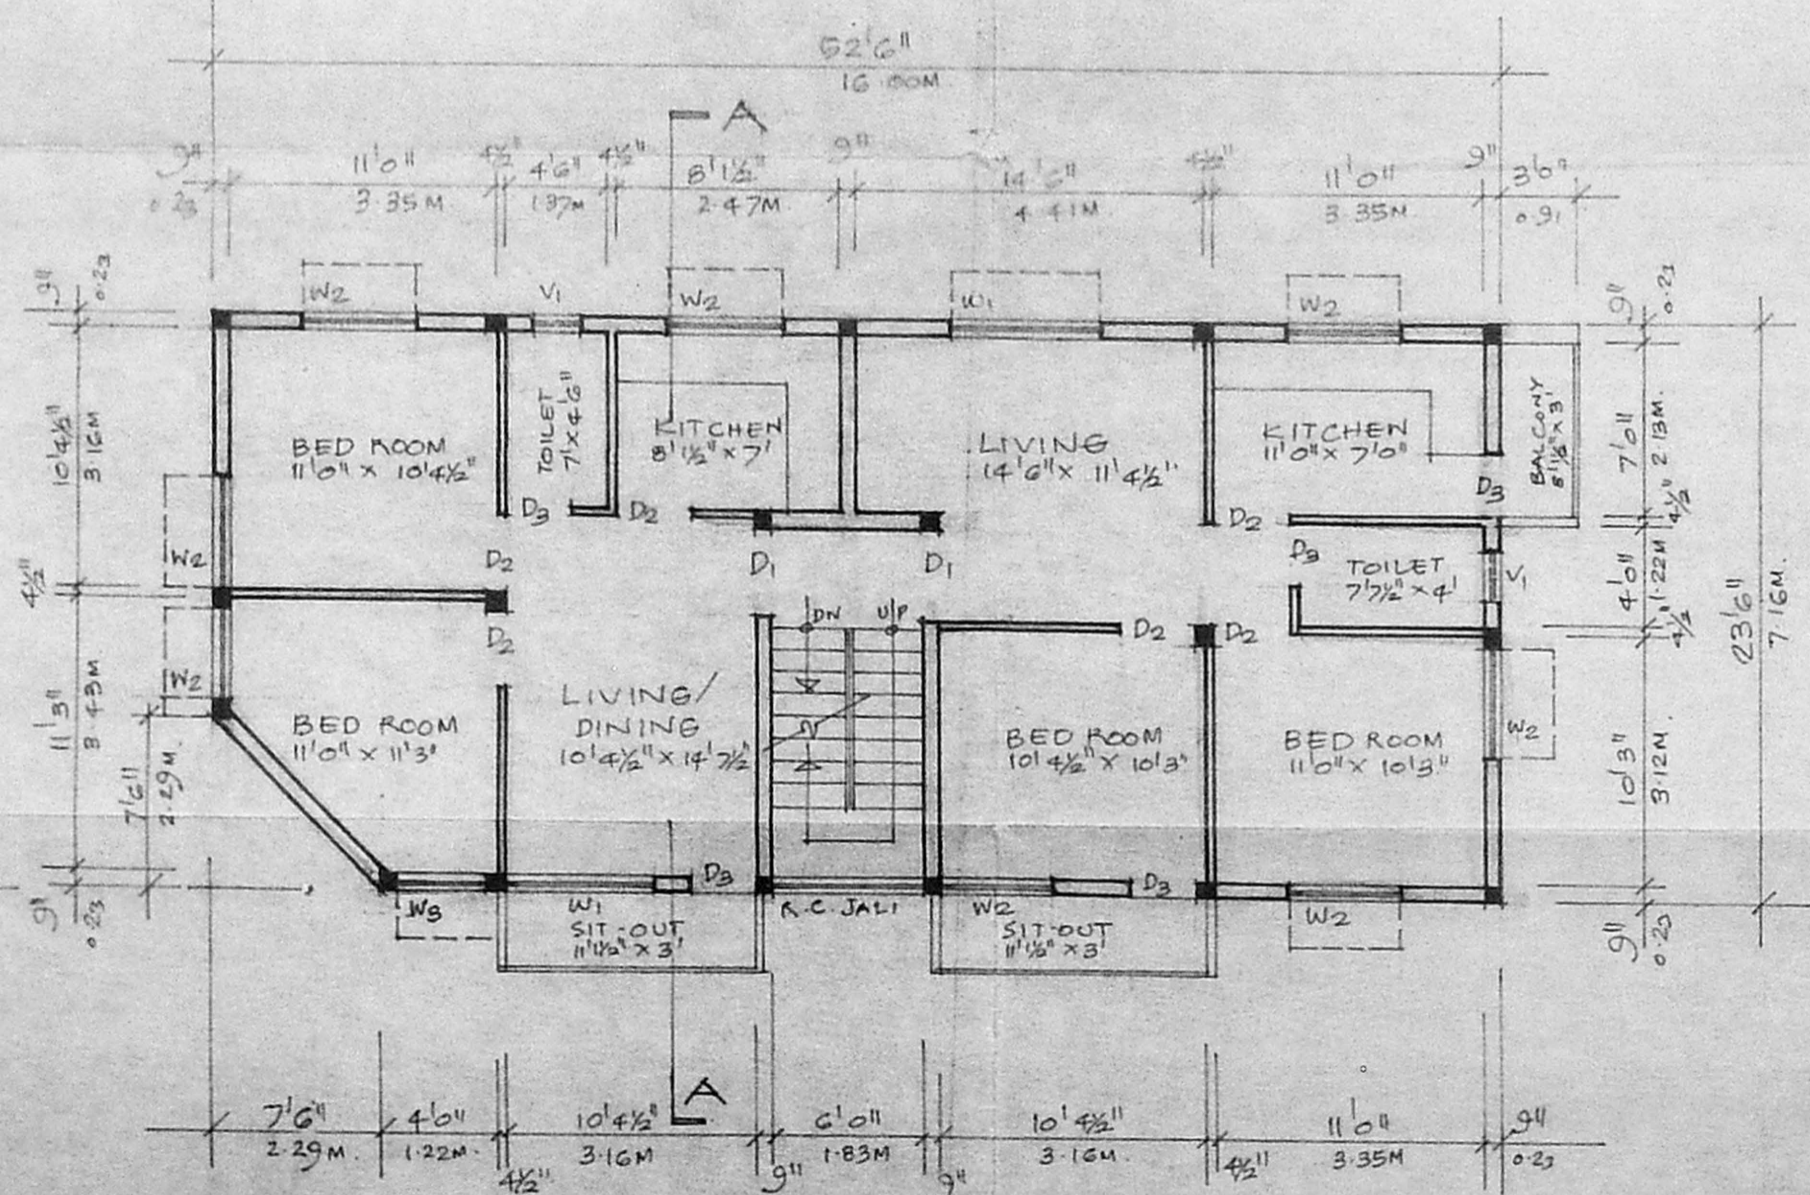

FIRST & SECOND FLOOR PLAN  
SCALE 1/8" = 1'0" (1:100)

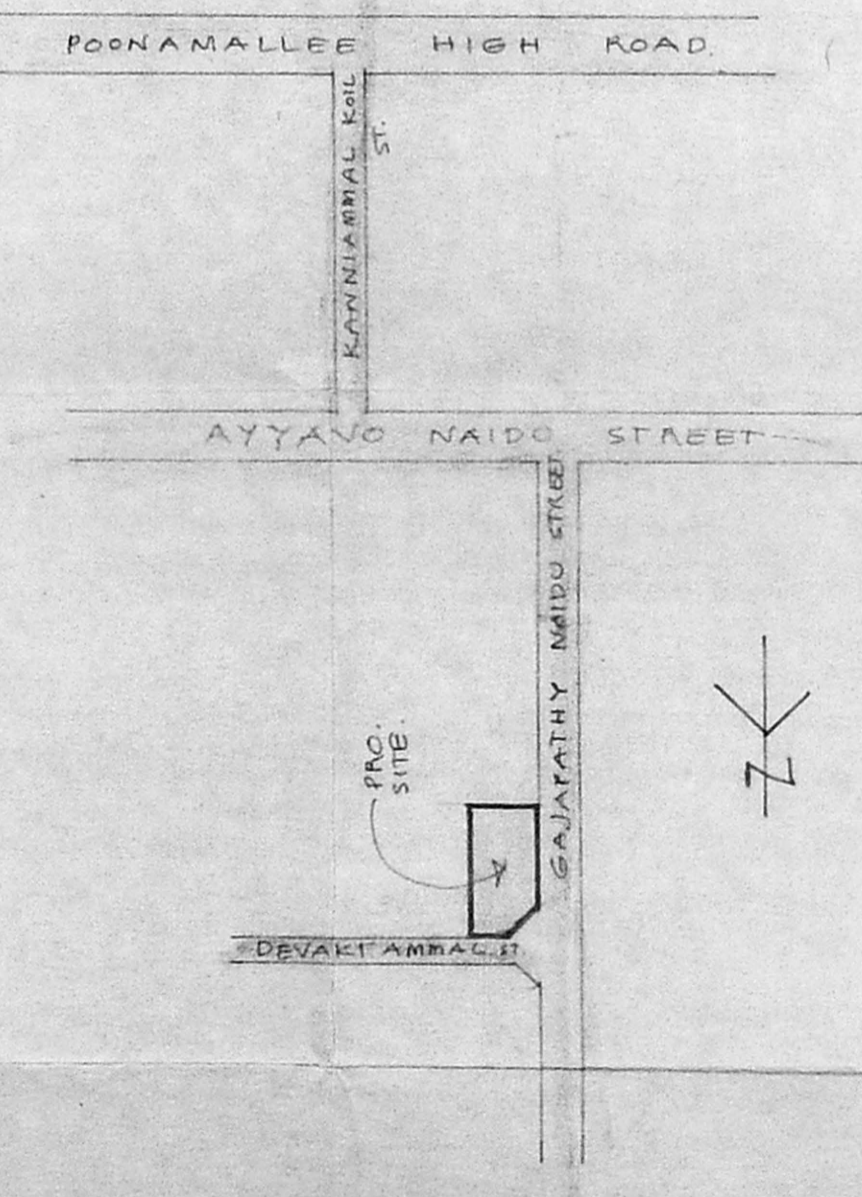

KEY PLAN  
NOT TO SCALE.

K. SELVAM, B.E, AMIE, C.Eng (I), A.I.V.S., Consulting Civil Engineer Chartered Engineer Approved Valuer, Licensed Surveyor Corporation Class-I, Reg. No: 319/98-99 Corporation of Chennai & Ambattur Municipality No. 1/370, Mogappair East, CHENNAI-600 050.

SIGNATURE OF LICENSED SURVEYOR