



SECTION AA

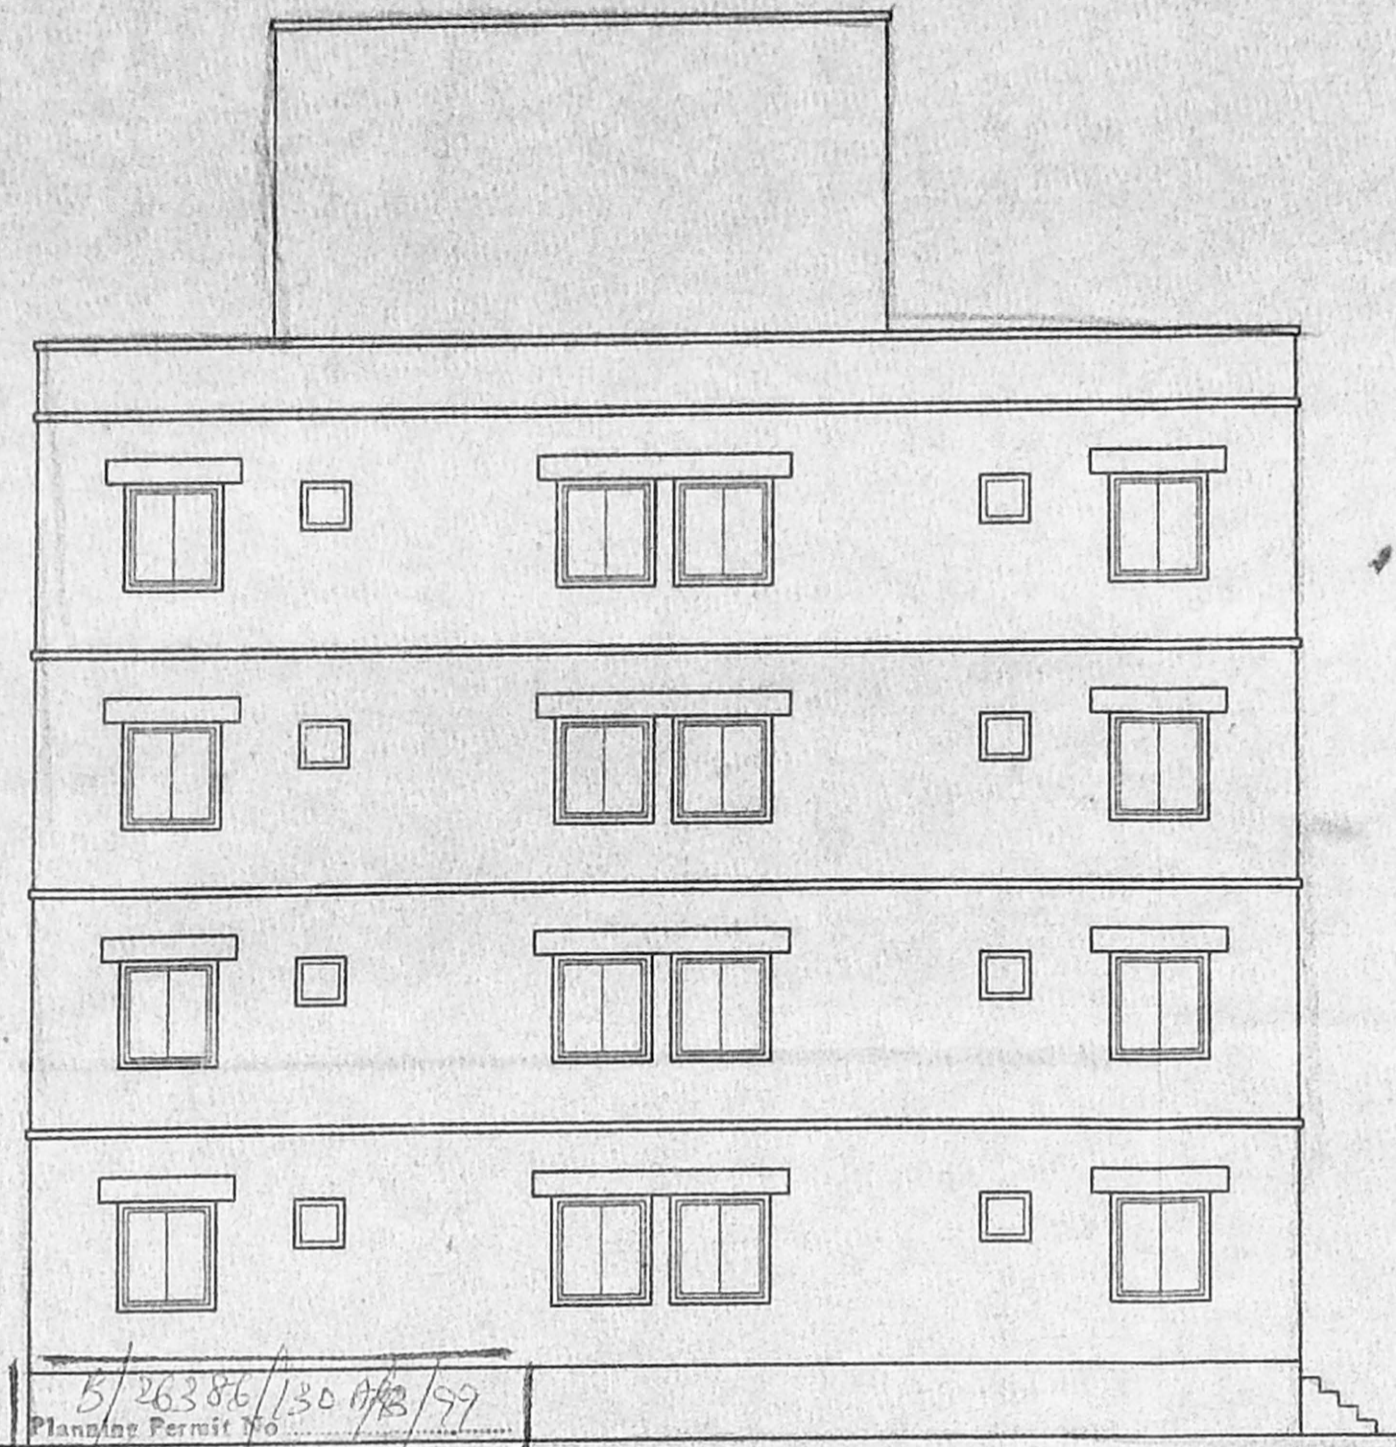


5/26386/30/198/99
 Planning Permit No
APPROVED
 SUBJECT TO THE CONDITIONS IN
 THIS OFFICE LETTER.
 No. 28/4150/93 Date 5/9/99
 FOR THE MEMBER SECRETARY
 CHENNAI METROPOLITAN
 DEVELOPMENT AUTHORITY
 CHENNAI-600 008.

FRONT ELEVATION

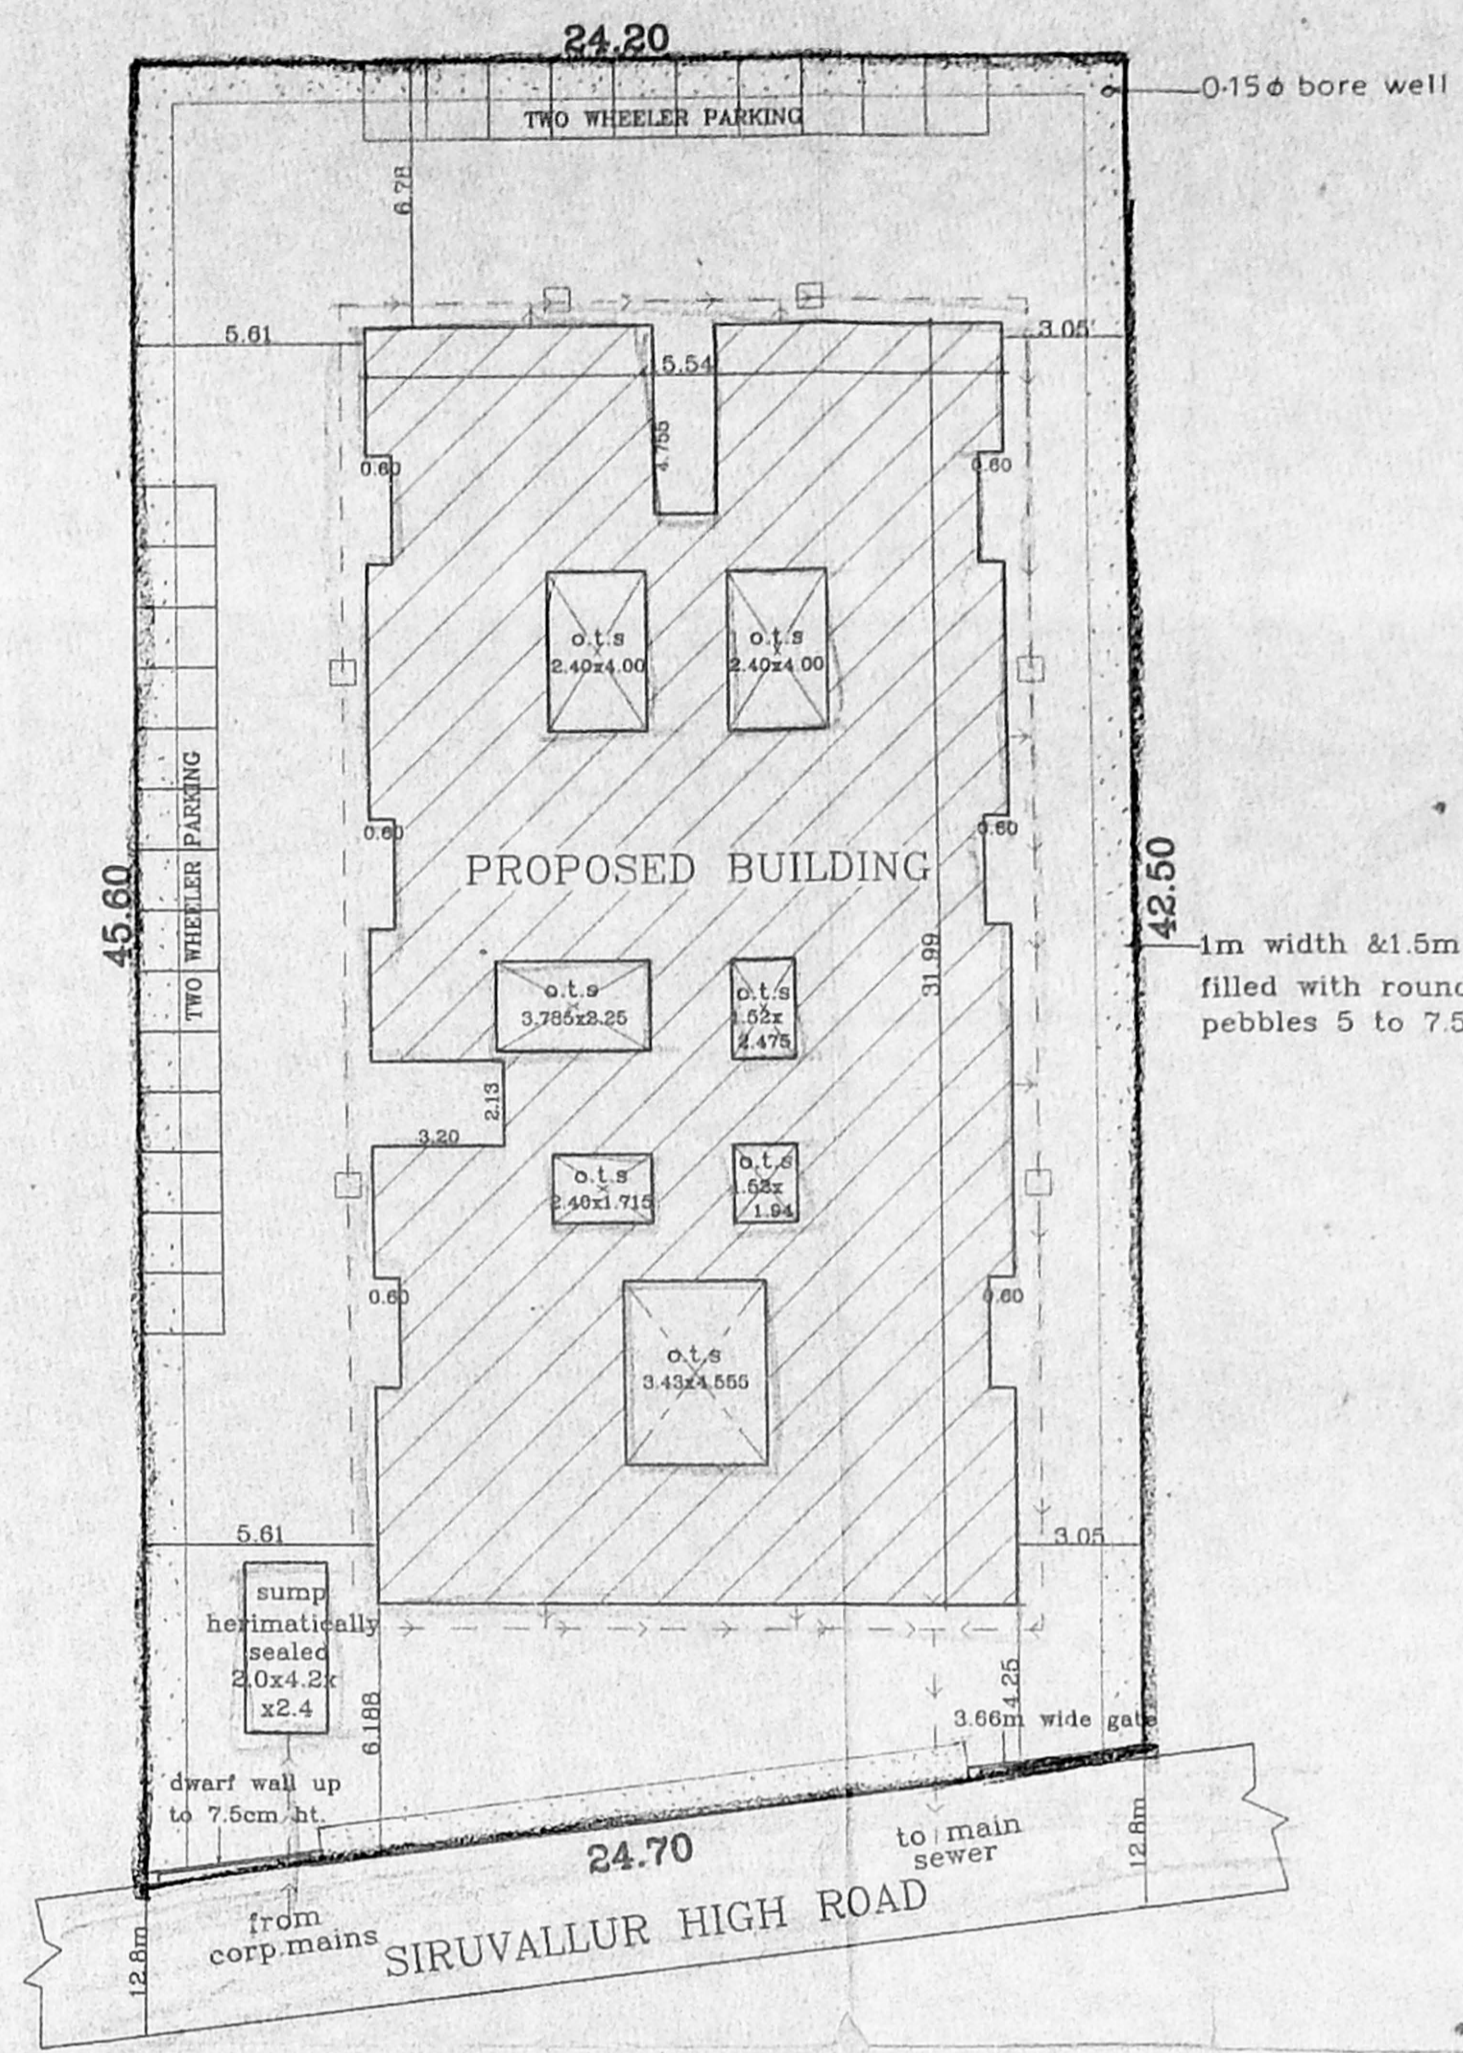


SITE PLAN

(SCALE 1:200)

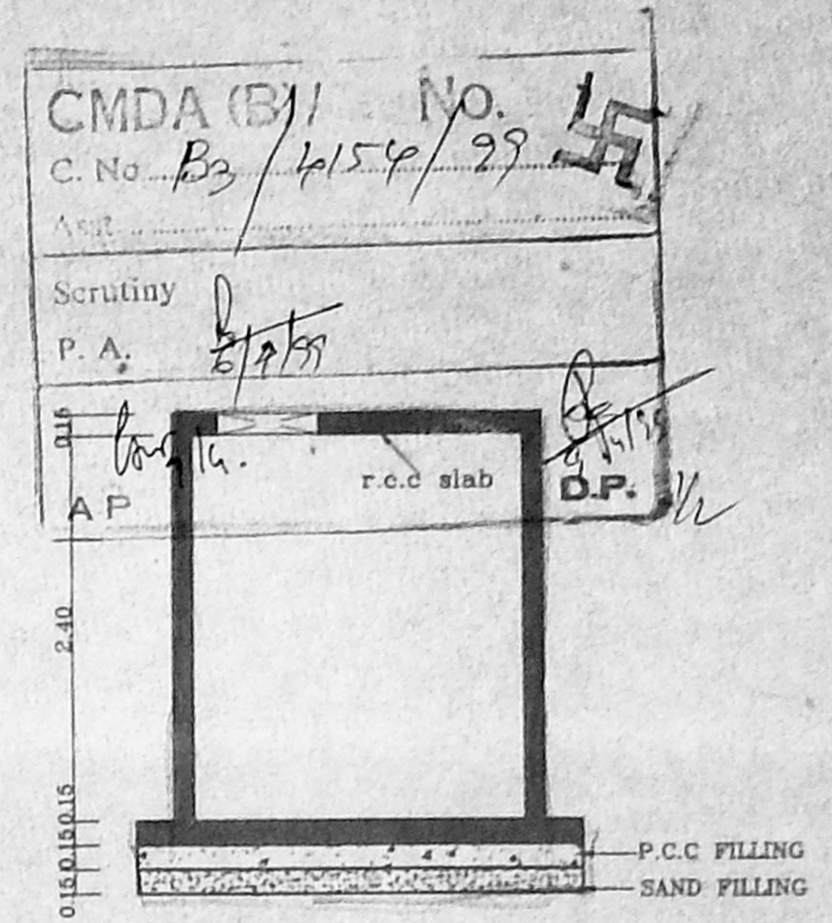


SECTION XX

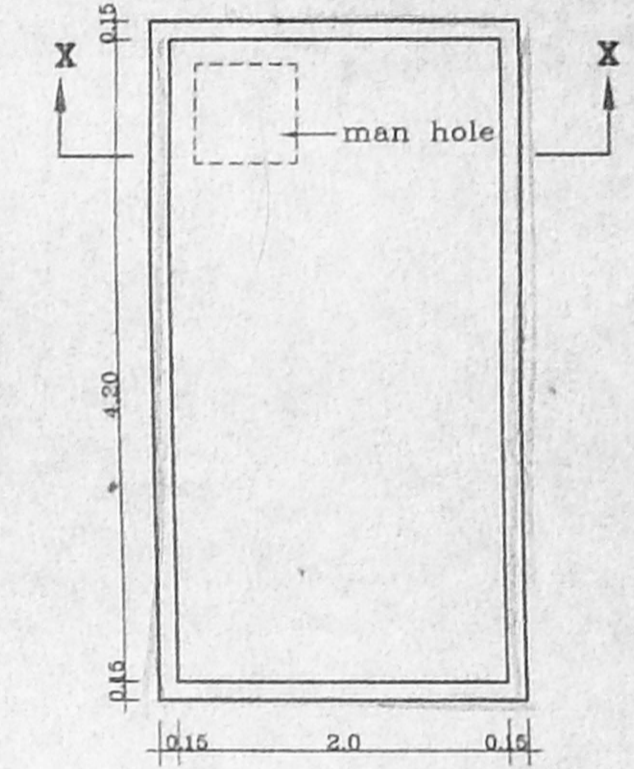


PLAN SUMP DETAIL

(SCALE 1:50)

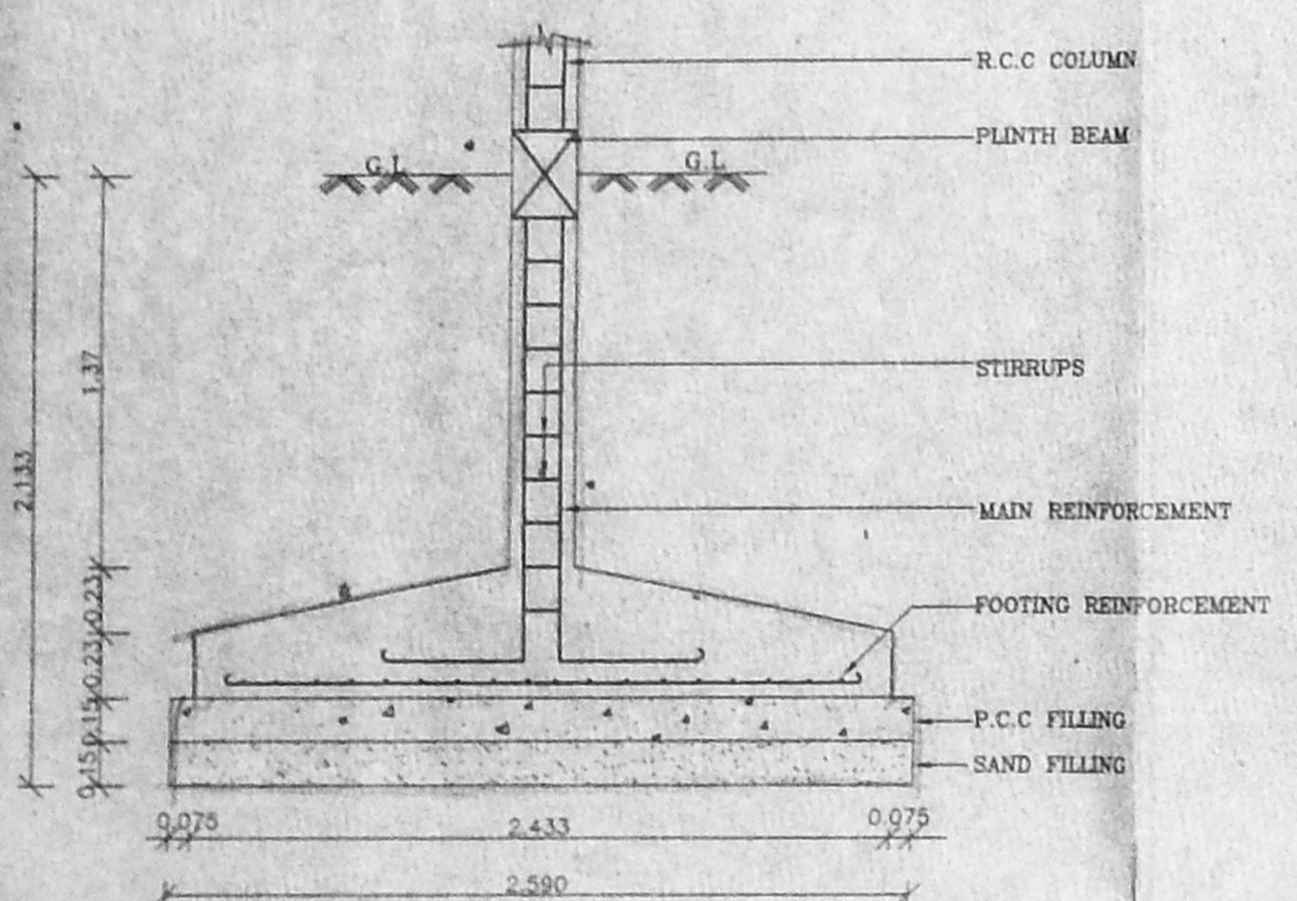


FOUNDATION DETAIL

(SCALE 1:25)

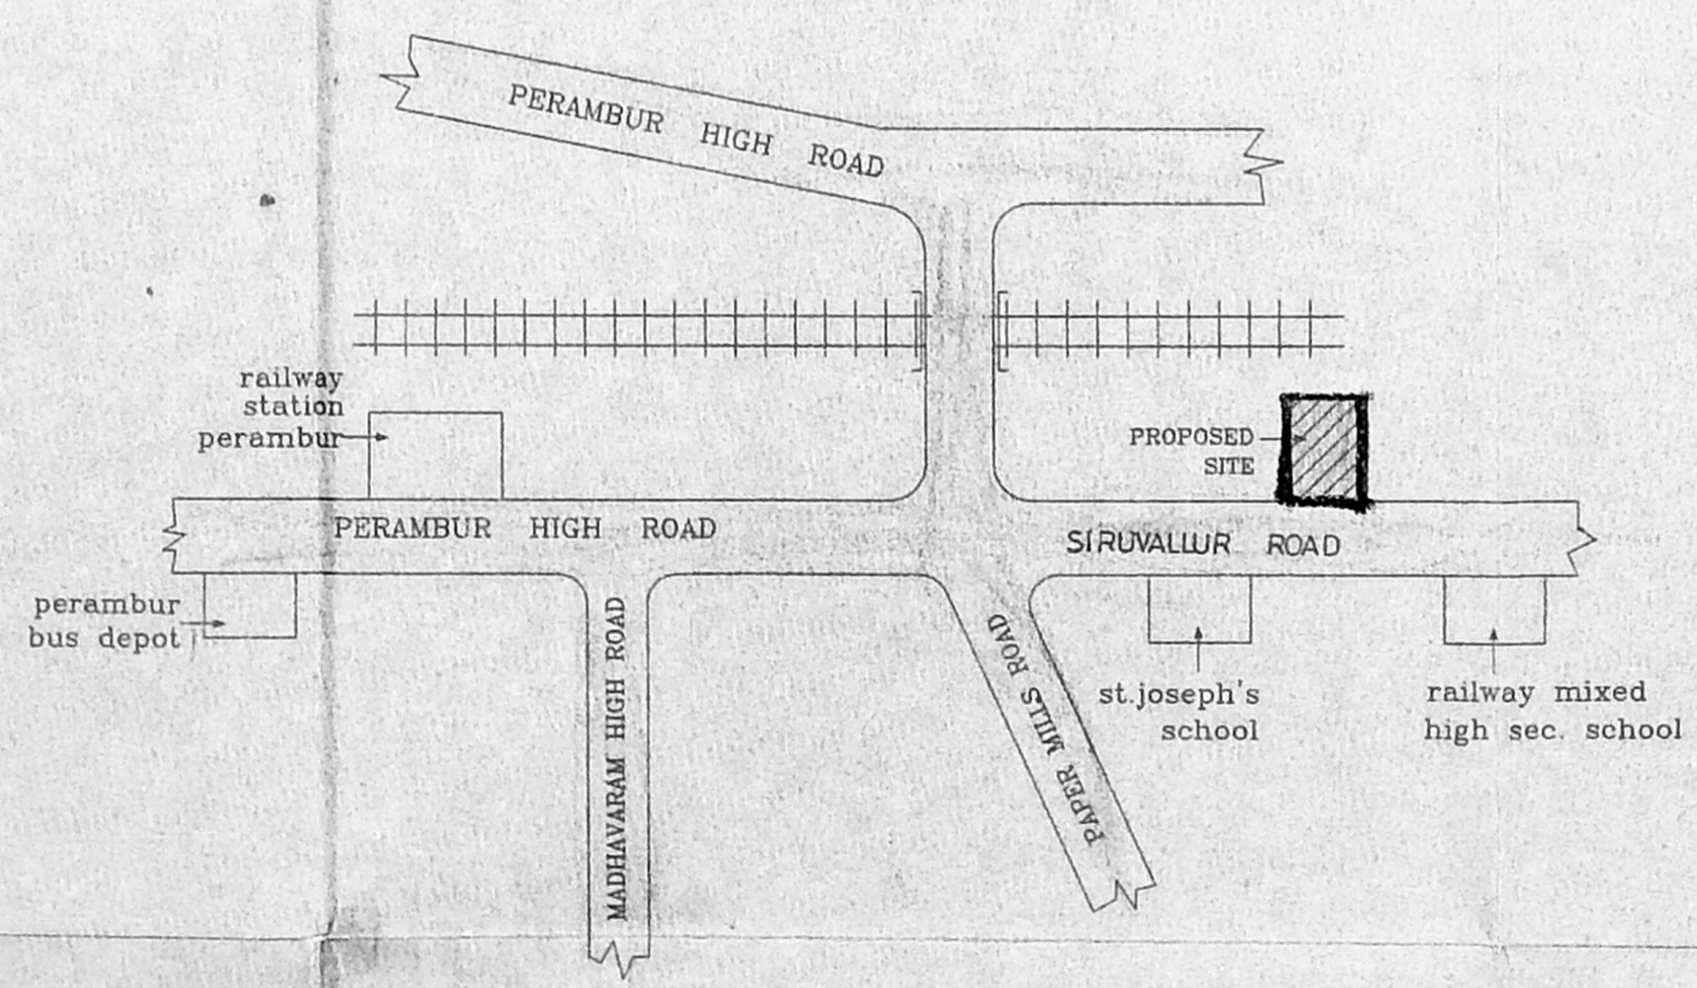

KEY PLAN

(NOT TO SCALE)

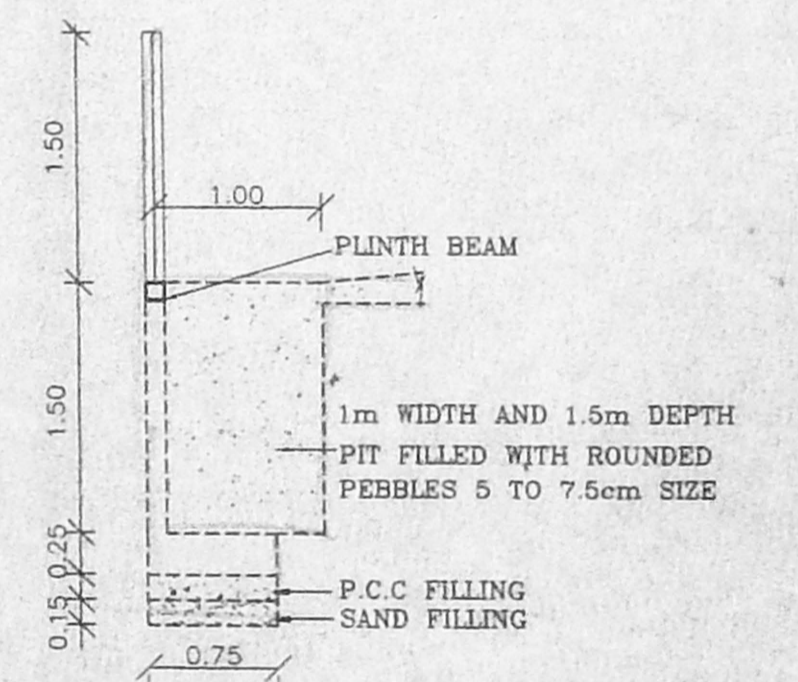


COMPOUND WALL DETAIL


(SCALE 1:50)

SPECIFICATIONS :-	AREA STATEMENTS	SQ.M	COLOUR INDEX	ARCHITECT
1 R.C.C FOOTING & COLUMN IN CONCRETE 1:2:4	PROPOSED RESIDENTIAL BUILDING			
2 SUPER STRUCTURE BRICKWORK SET IN CM 1:5	AT DOOR NO :21			
3 R.C.C 1:2:4 FOR LINTELS,BEAMS & SLABS	SIRUVALLUR HIGH ROAD,			
4 P.C.C 1:4:8 FOR FLOOR LEVELLING COURSE	CHENNAI - 600011			
5 P.C.C 1:5:10 IN BASEMENT FOR FOUNDATION	T.S NO : 24/1, 24/2, 24/3			
6 JOINERY WITH T.W FLUSH DOORS & A.L WINDOW	BLOCK NO : 14, DIVISION - 53			
7 3 COATS OF CEMENT PAINT TO INSIDE & OUT SIDE WALLS	SIRUVALLUR VILLAGE			
8 2 COATS OF ENAMEL PAINTS OVER ONE COAT OF PRIMER FOR JOINERY, GRILLEWORK,ETC				
9 WEATHERING COURSE OVER ROOF SLAB 3" THICK WITH BRICK JELLY LIME CONCRETE AND ONE LAYER OF PRESSED TILES ON TOP				
	GROUND FLOOR AREA	346.940	PROPOSED	R.SATHYANARAYANA b.arch.a.i.i.a.
	GROUND FLOOR SERVICE AREA *	72.222	ROAD	
	FIRST FLOOR AREA	419.162	BOUNDARY	ARCHITECT R.SATHYANARAYANA, B.ARCH.,A.I.I.A., R. A. NO. 97, U-12, ANNA NAGAR, MADRAS-600 040
	SECOND FLOOR AREA	419.162	SEWER LINE	
	THIRD FLOOR AREA	419.162	SCALE : 1:100	DATE : 25-1-99
	TOTAL AREA (* -NOT INCLUDED IN AREA)	1604.426	JOB NO :847	DRAWN : P.Senthil
	F.S.I - 1.43		DRG.NO :1	CHD BY : R.S
	PLOT COVERAGE - 37.43%			OWNER'S SIGNATURE


CMDA (B) / No. 1
 P. A. 2/15/99
 Scrutiny
 P. A. 2/15/99
 H. A. 2/15/99
 D.P. 2/15/99

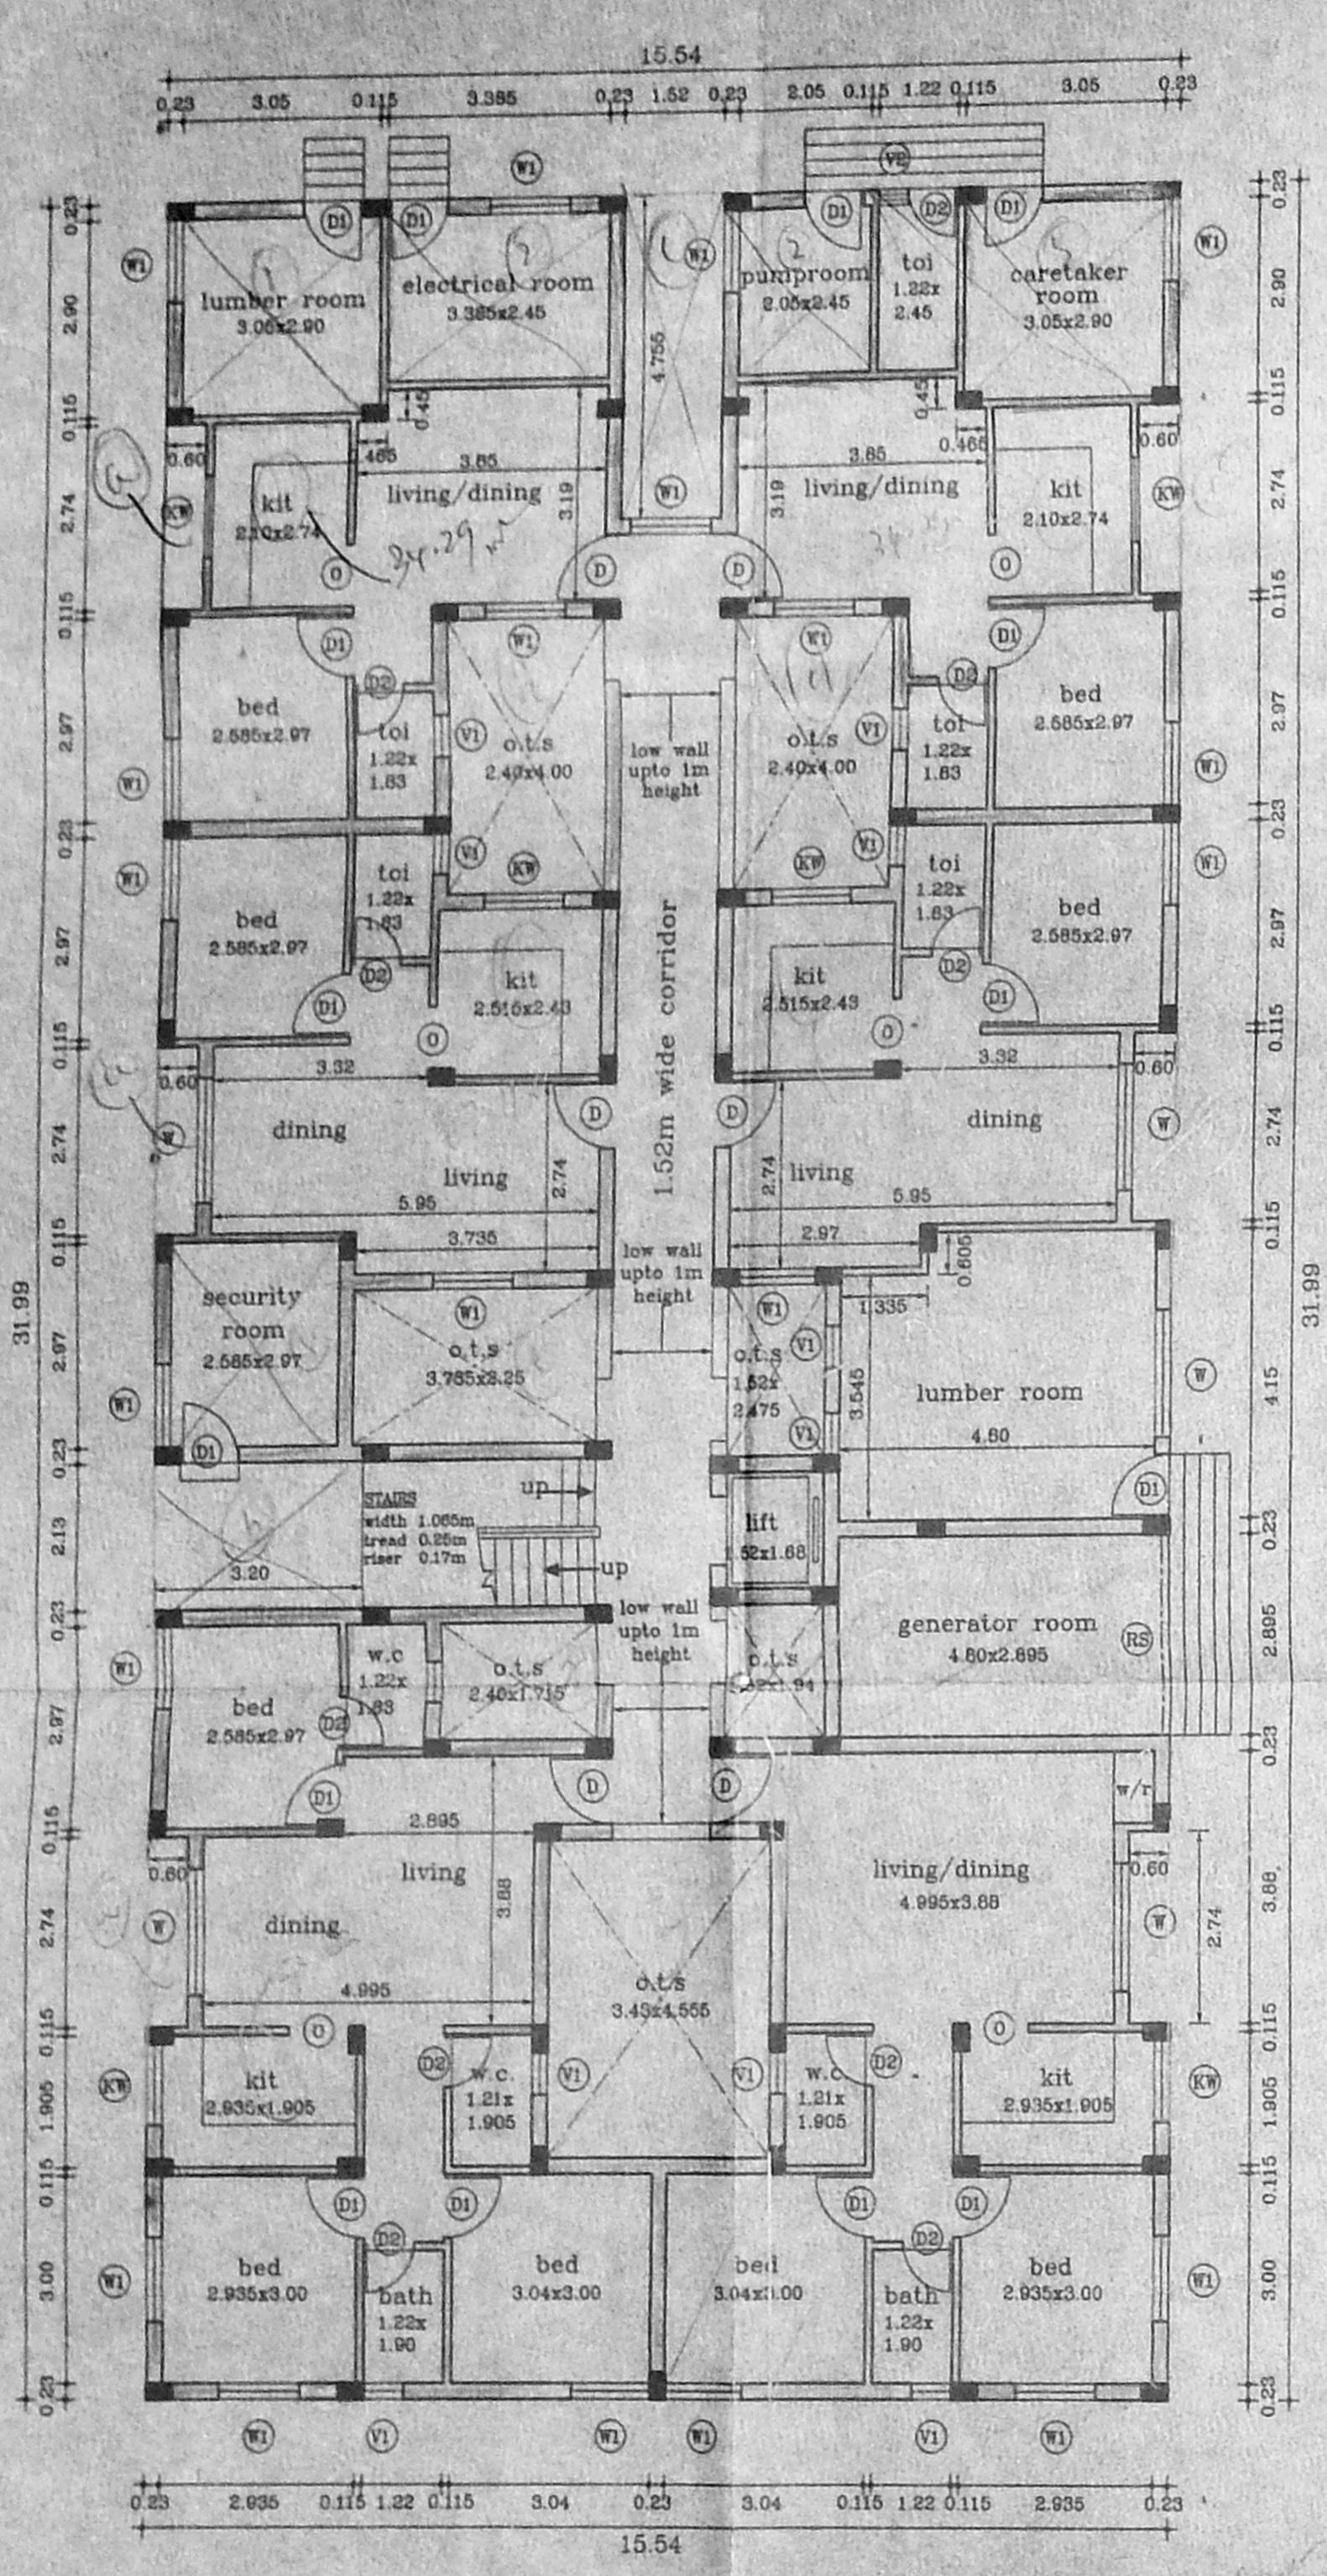

GROUND FLOOR PLAN

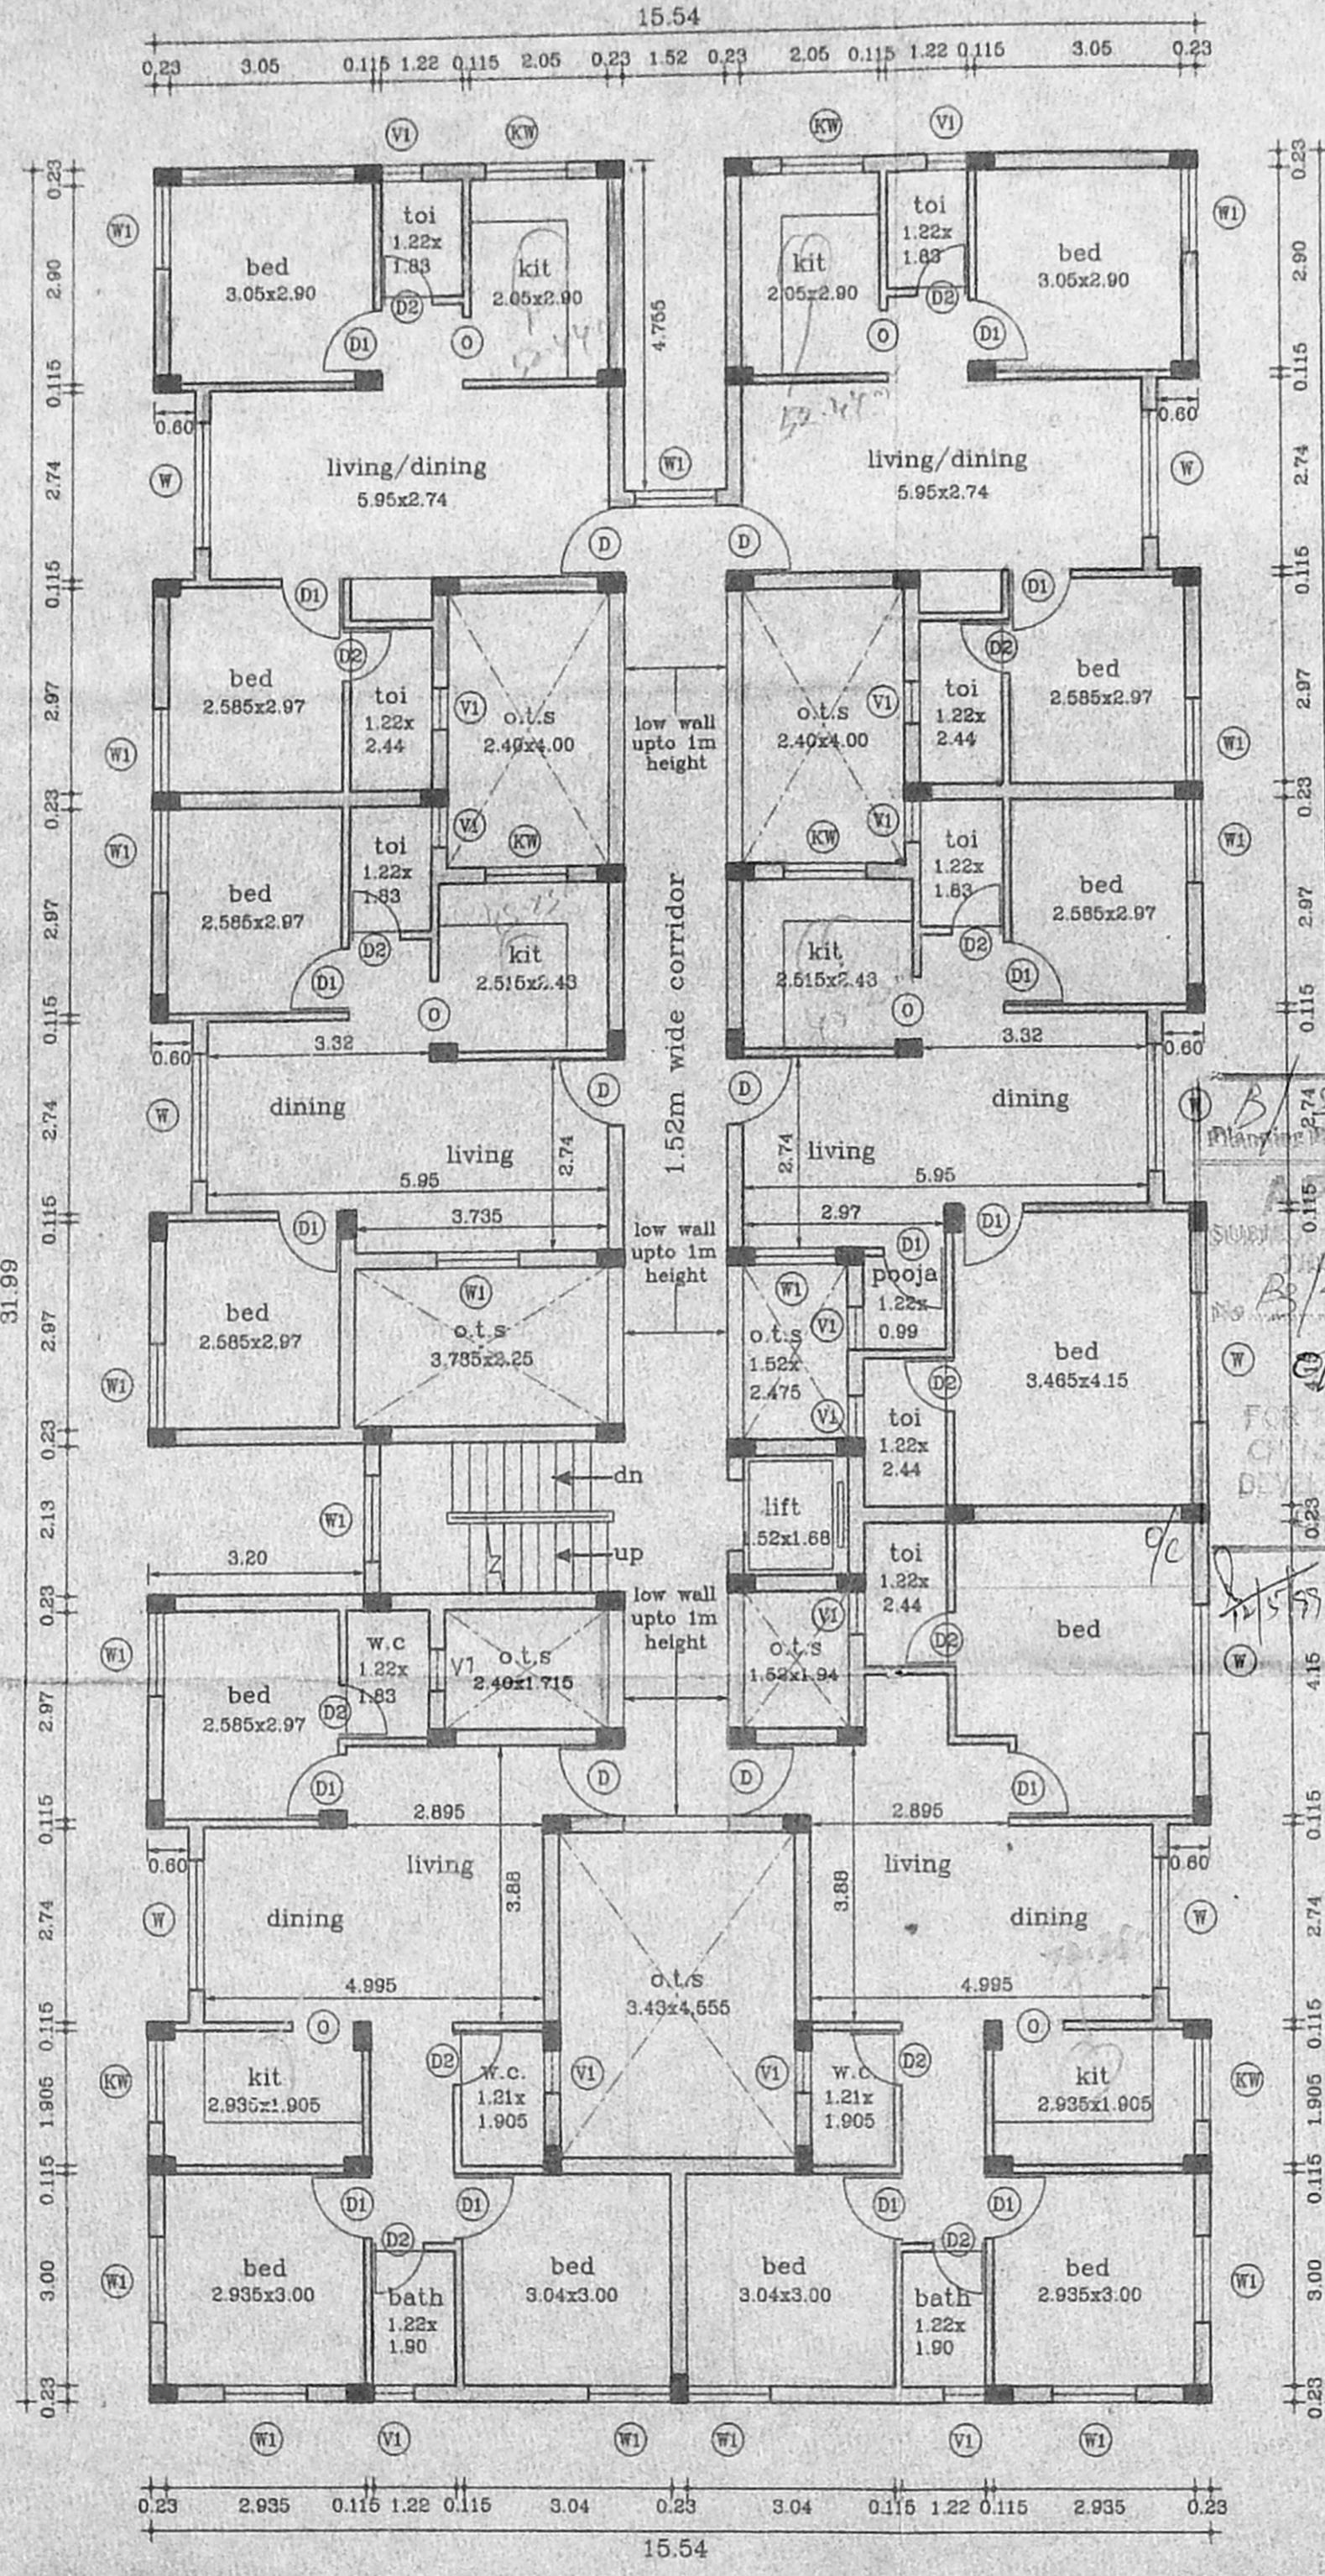

TYPICAL FLOOR PLAN (I, II, III)

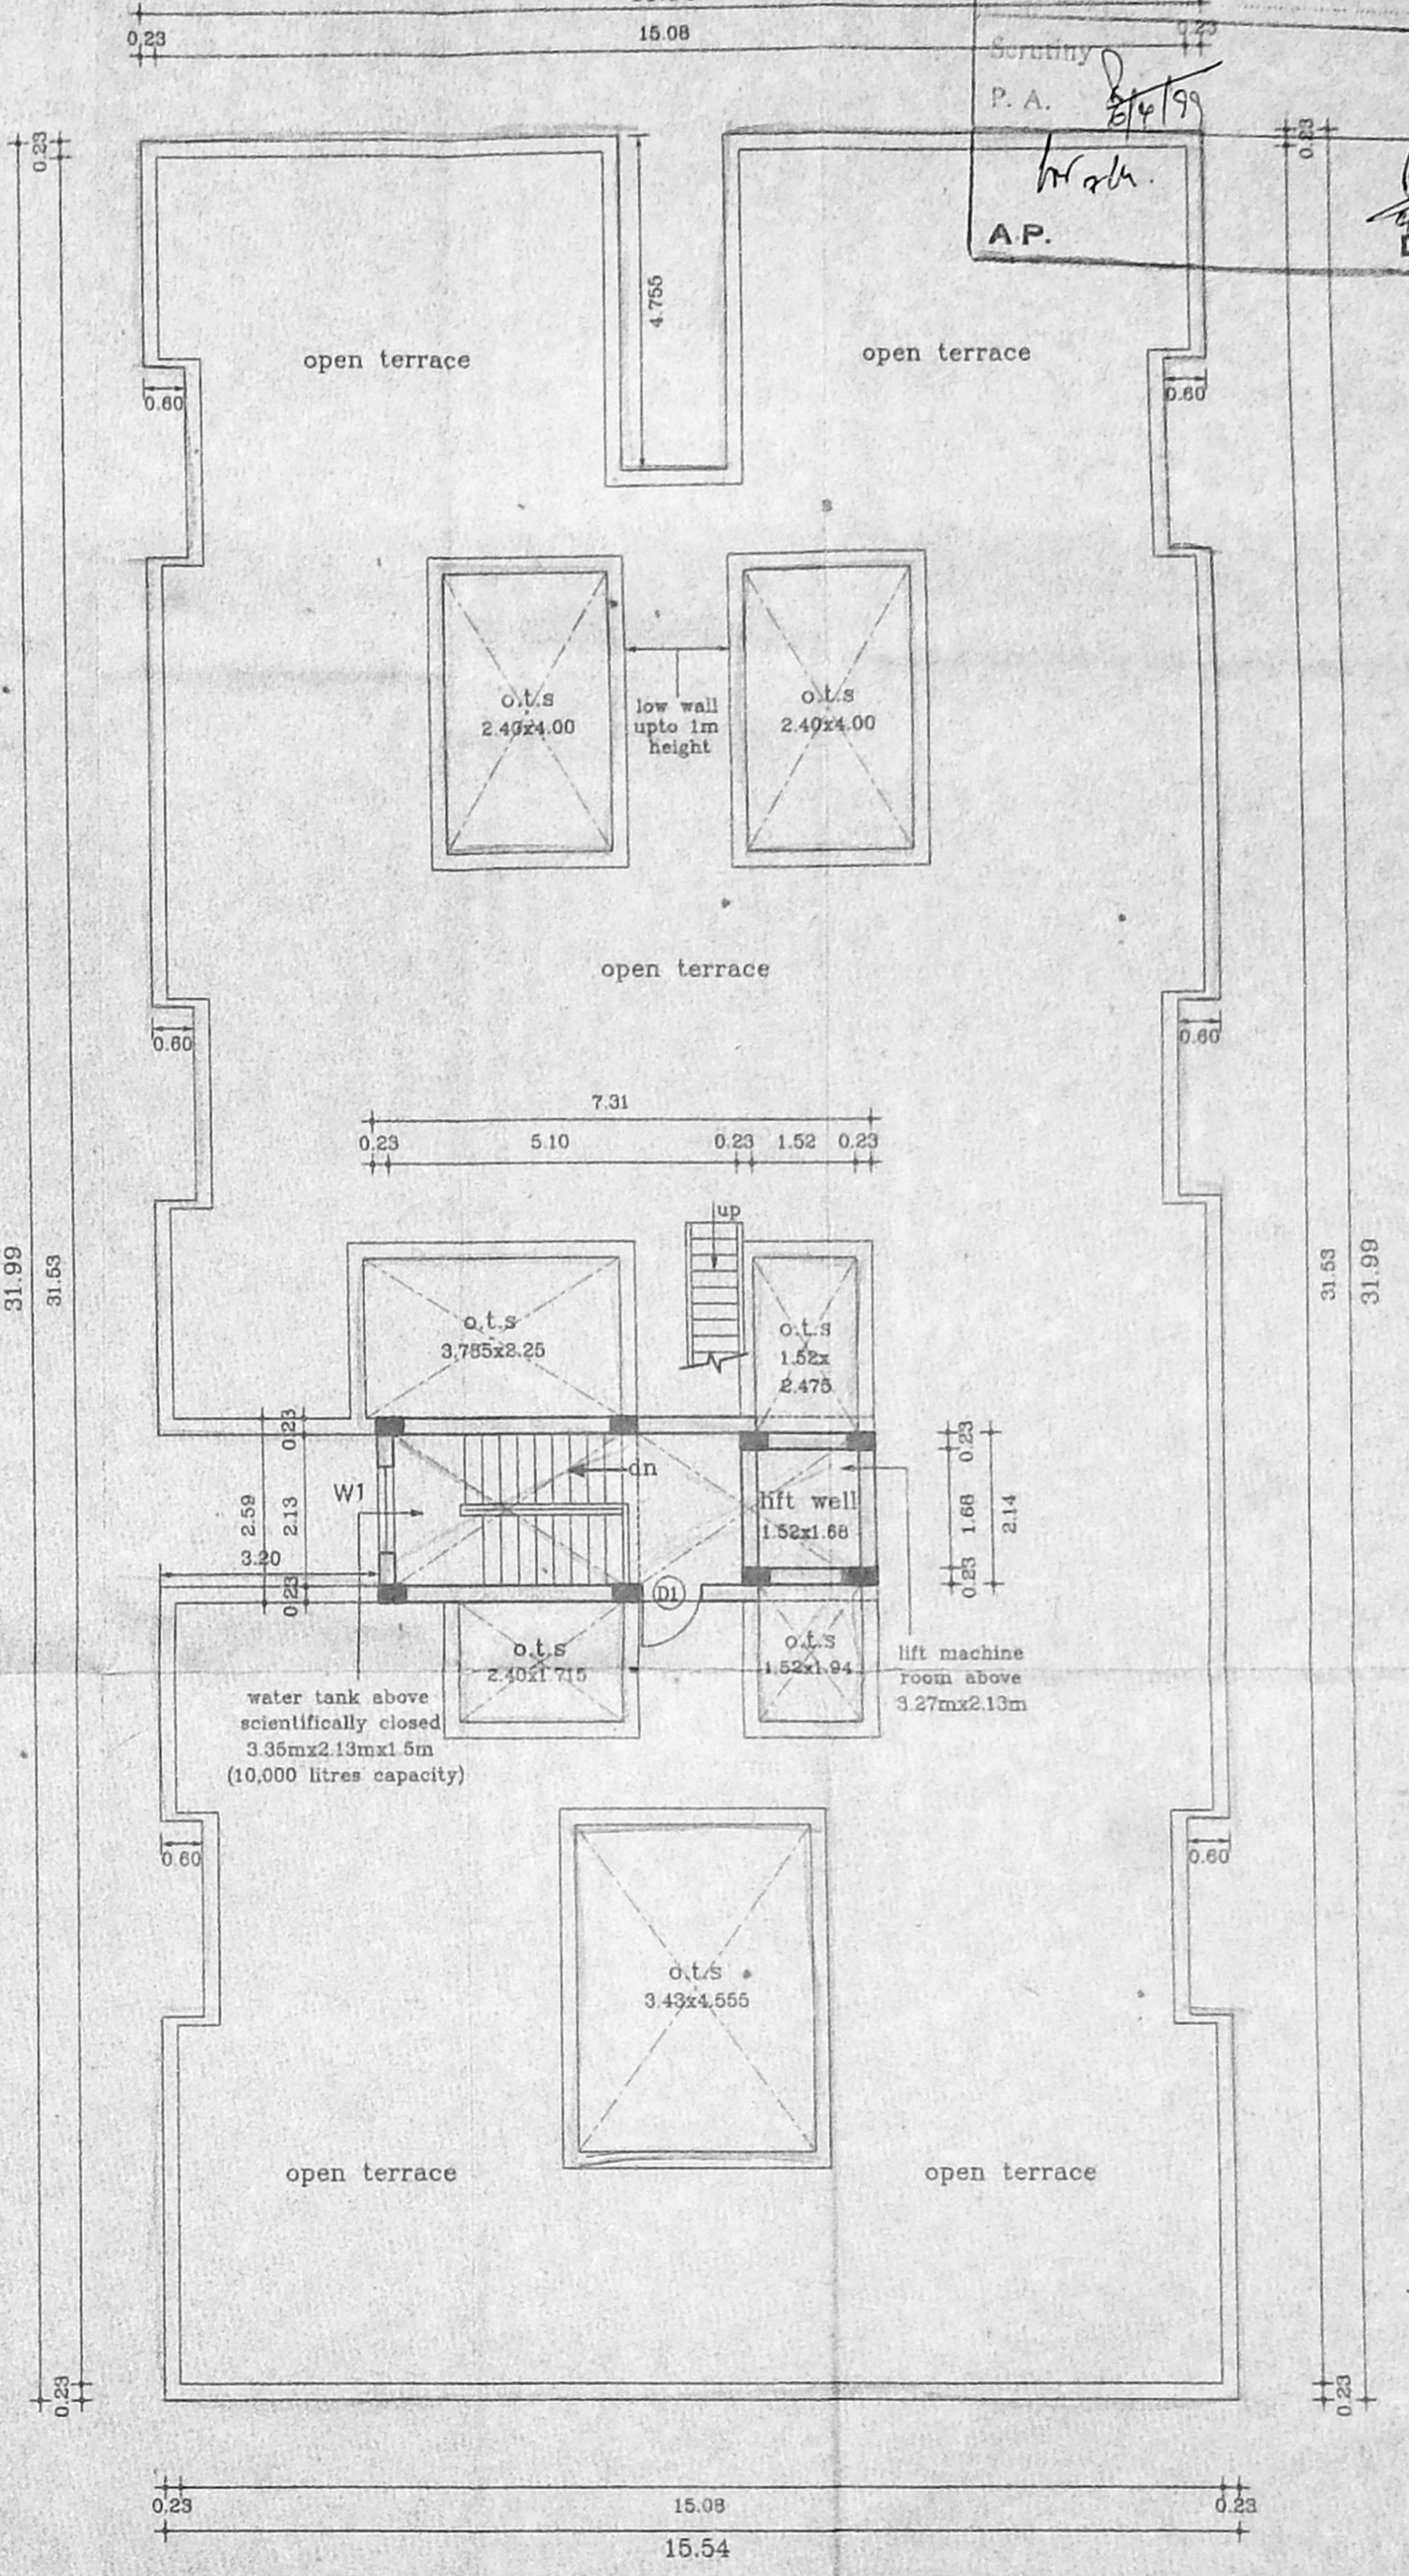

TERRACE FLOOR PLAN

APPROVED
 FOR THE SECRETARY
 CHENNAI MUNICIPAL CORPORATION
 CHENNAI-600 008.

TYPE	DESCRIPTION	SIZE
RS	ROLLING SHUTTER	2.895x3.05
D	T.W FLUSH DOOR	1.00x2.13
D1	C.W FLUSH DOOR	0.90x2.13
D2	C.W FLUSH DOOR	0.76x2.13
W	A.L WINDOW	1.83x1.37
W1	A.L WINDOW	1.22x1.37
W2	A.L WINDOW	0.60x1.37
W3	A.L WINDOW	1.22x0.90
V1	A.L VENTILATOR	0.80x0.60
V2	A.L VENTILATOR	0.46x0.60

SPECIFICATIONS :-
 1 R.C.C FOOTING & COLUMN IN CONCRETE 1:2:4
 2 SUPER STRUCTURE BRICKWORK SET IN cm 1:5
 3 R.C.C 1:2:4 FOR LINTELS, BEAMS & SLABS
 4 P.C.C 1:4:8 FOR FLOOR LEVELLING COURSE
 5 P.C.C 1:5:10 IN BASEMENT FOR FOUNDATION
 6 JOINERY WITH T.W FLUSH DOORS & A.L WINDOW
 7 3 COATS OF CEMENT PAINT TO INSIDE & OUT SIDE WALLS
 8 2 COATS OF ENAMEL PAINTS OVER ONE COAT OF PRIMER FOR JOINERY, GRILLEWORK, ETC
 9 WEATHERING COURSE OVER ROOF SLAB 3" THICK WITH BRICK JELLY LIME CONCRETE AND ONE LAYER OF PRESSED TILES ON TOP

AREA STATEMENTS	SQ.M
PLOT AREA	1120.00
GROUND FLOOR AREA	346.940
GROUND FLOOR SERVICE AREA *	72.222
FIRST FLOOR AREA	419.162
SECOND FLOOR AREA	419.162
THIRD FLOOR AREA	419.162
TOTAL AREA	1604.426
F.S.I - 1.43	
PLOT COVERAGE - 37.43%	

PROPOSED RESIDENTIAL BUILDING
 AT DOOR NO :21
 SIRUVALUR HIGH ROAD,
 CHENNAI - 600011
 T.S NO : 24/1, 24/2, 24/3
 BLOCK NO : 14, DIVISION - 53
 SIRUVALUR VILLAGE

COLOUR INDEX	
PROPOSED	
ROAD	
BOUNDARY	
SEWER LINE	
SCALE : 1:100	DATE : 25-1-99
JOB NO : 647	DRAWN : P. Senthil
DRG. NO : 2	CHD BY : R.S

ARCHITECT
 R.SATHYANARAYANA b.arch., a.i.a.
 ARCHITECT
 R. SATHYANARAYANA, B.A.R.C.H., A.I.A.,
 R. A. NO. 97,
 U-12, ANNA NAGAR,
 M-DRAS-600 042