

JOINERIES.

MD MAIN DOOR	7'6" x 7'0"	100K. 2.12
PD PARTIAL DOOR WITH SHUTTER	5'0" x 7'0"	5.46 K. 2.14
PW PARTIAL WINDOW	5'0" x 7'0"	5.46 K. 2.14
DI DOOR	5'0" x 7'0"	5.46 K. 2.14
DJ DOOR	5'0" x 7'0"	5.46 K. 2.14
WJ WINDOW	5'0" x 7'0"	5.46 K. 2.14
WV WINDOW	5'0" x 7'0"	5.46 K. 2.14
WV WINDOW	5'0" x 7'0"	5.46 K. 2.14
V VENTILATOR	2'0" x 2'0"	75 K. 41

AREA STATEMENT.

TOTAL PLOT AREA	25750 SQ. FT.
PROPOSED GROUND FLOOR AREA	24000 SQ. FT.
PROPOSED FIRST FLOOR AREA	24000 SQ. FT.
PROPOSED SECOND FLOOR AREA	24000 SQ. FT.
PROPOSED THIRD FLOOR AREA	24000 SQ. FT.
TOTAL	96000 SQ. FT.
PLOT COVERAGE	93.2%
F.F.L.	1.40

COLOUR INDEX.


PROPOSED:	
ROAD:	
BOUNDARIES:	

PROPOSED RESIDENTIAL FLATS AT
 DOOR NO. 87 VILLIVAKKAM THIRUMANG-
 ALAM ROAD, T.S. NO. 18 OLD S.NO.
 247/2 B1 P BLOCK NO. 21,
 VILLIVAKKAM CHENNAI-11.


CMDA 1071 No. 1
 CR No. B3/445/79
 3/26/15
 AP 5/10
 D.P.

SCALE: 1:100


OWNER'S LICENSED SURVEYOR

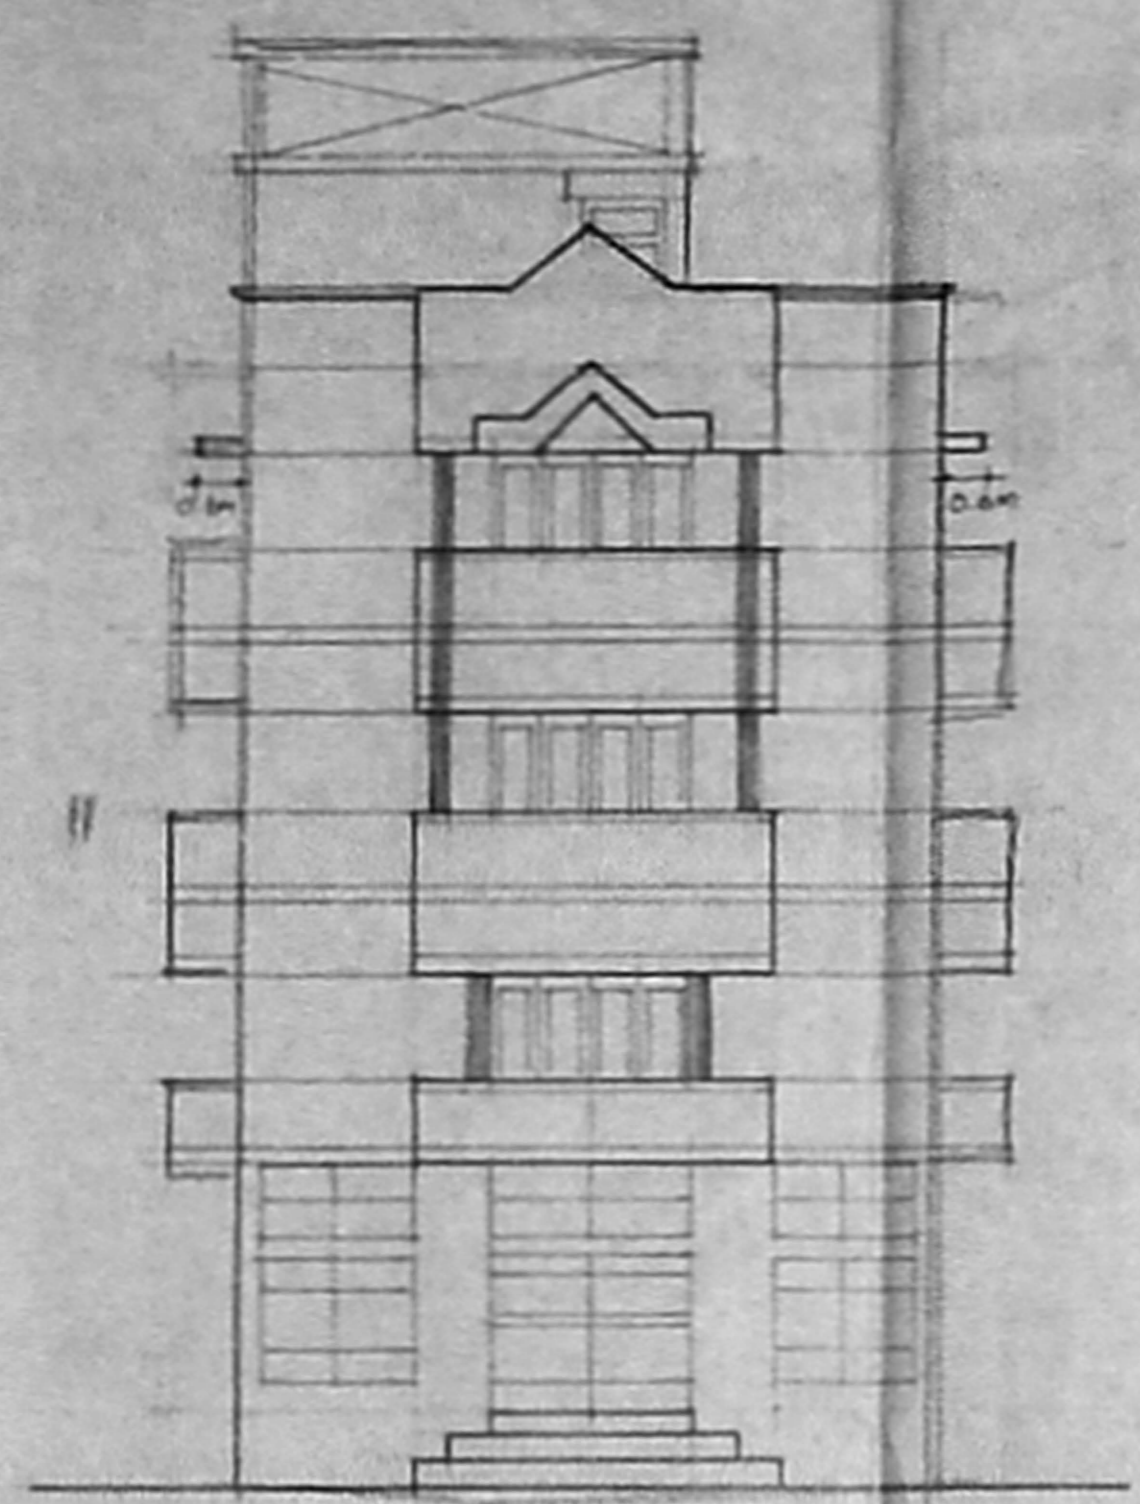


FRONT ELEVATION.

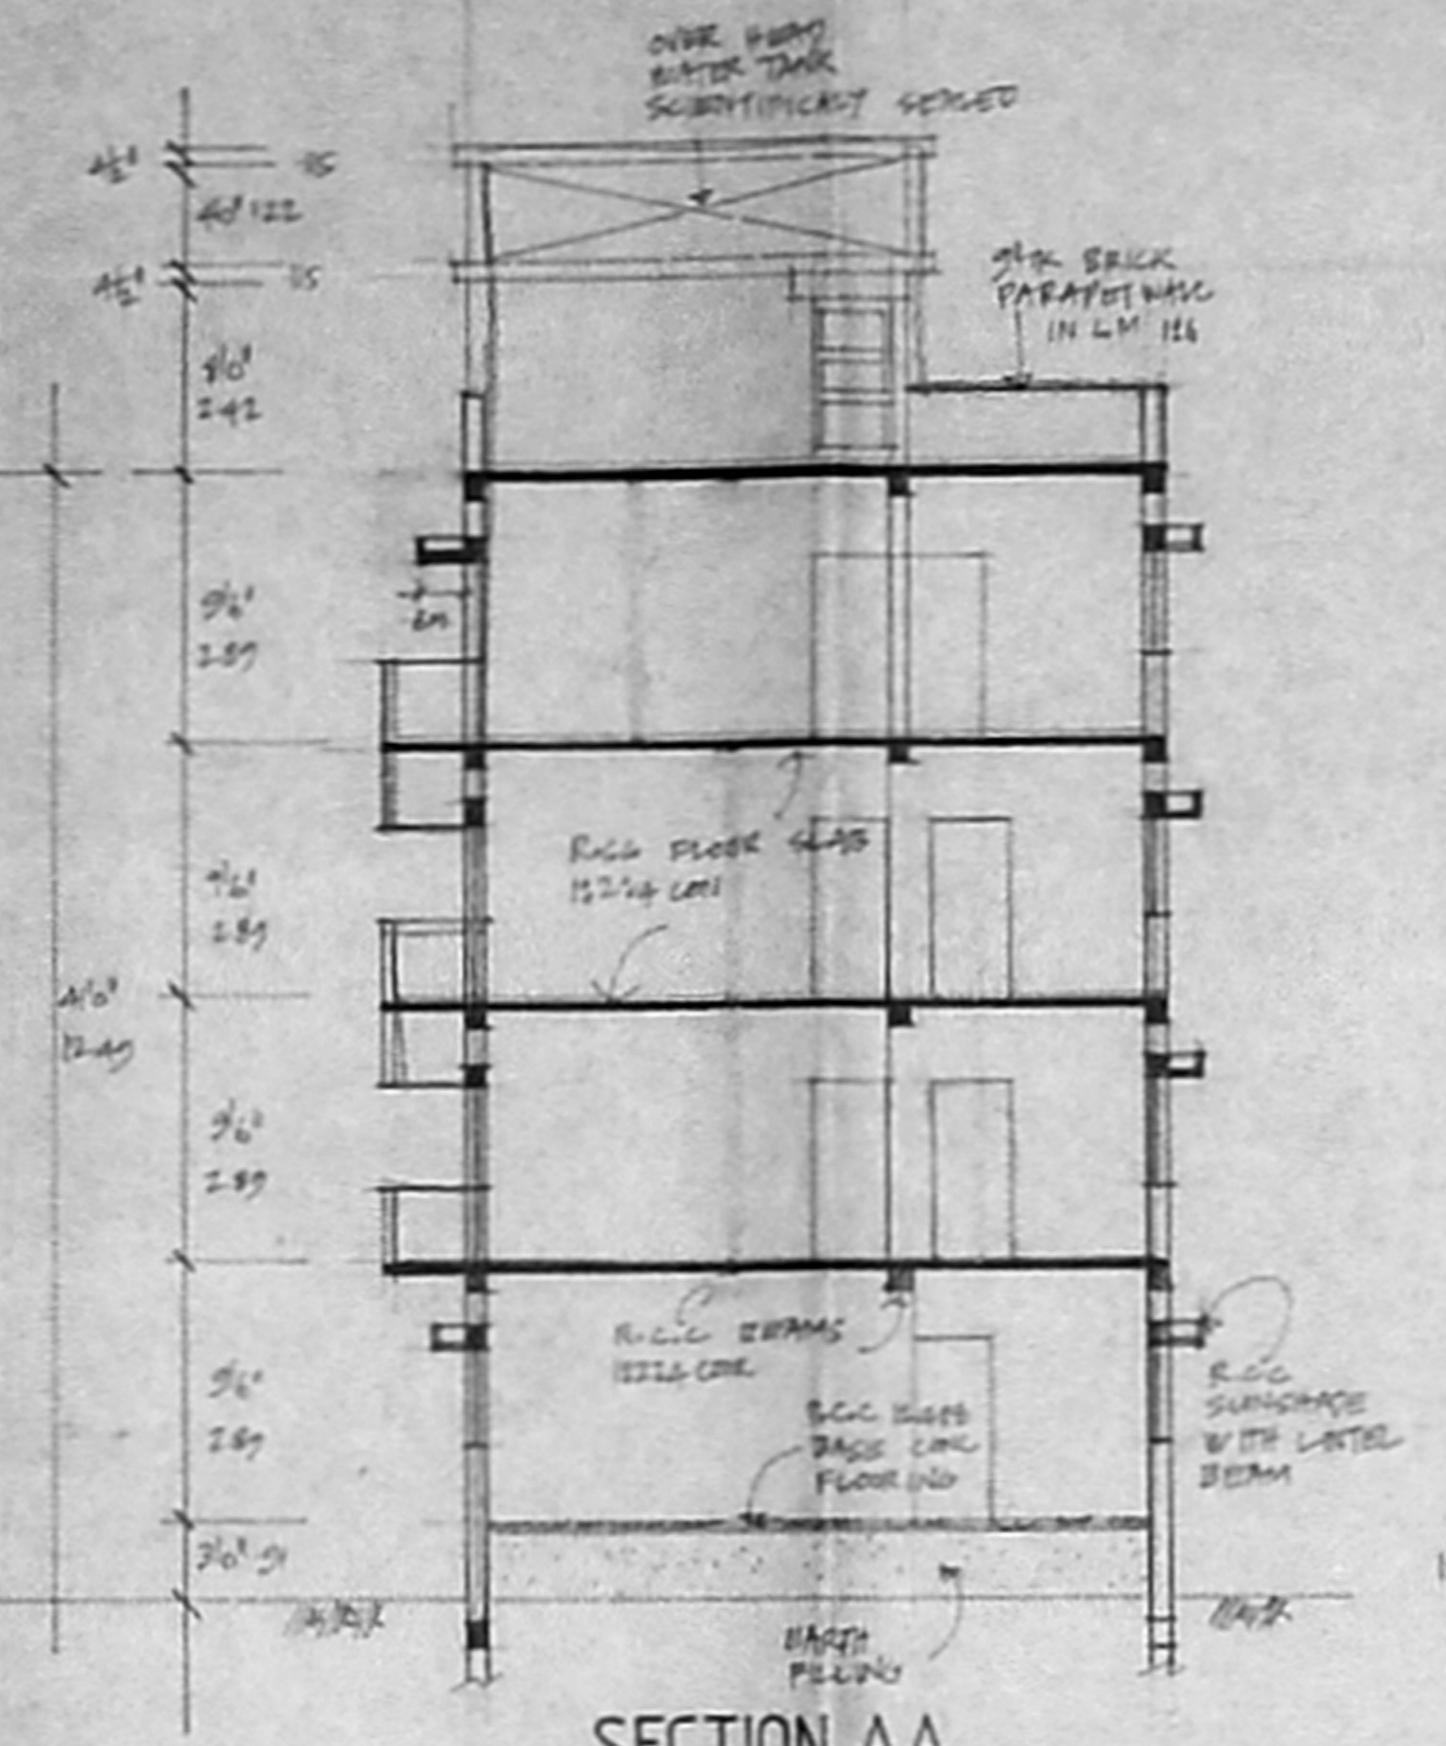


SECTION AA

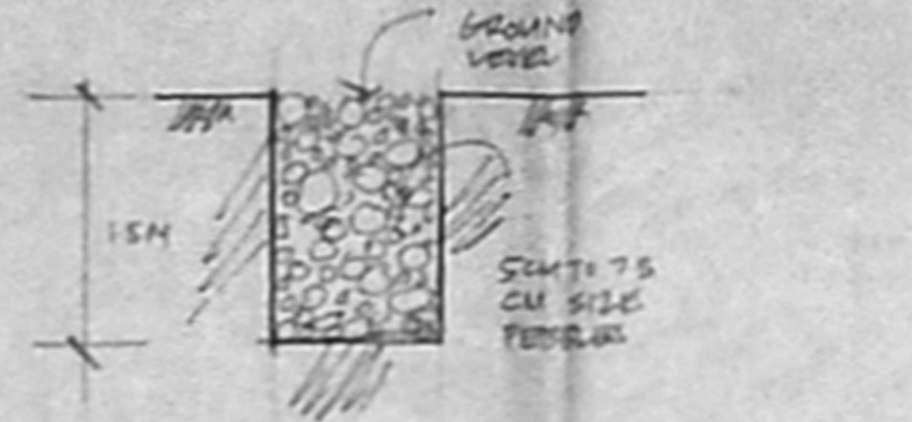


DETAILS OF PERCOLATION PITS.

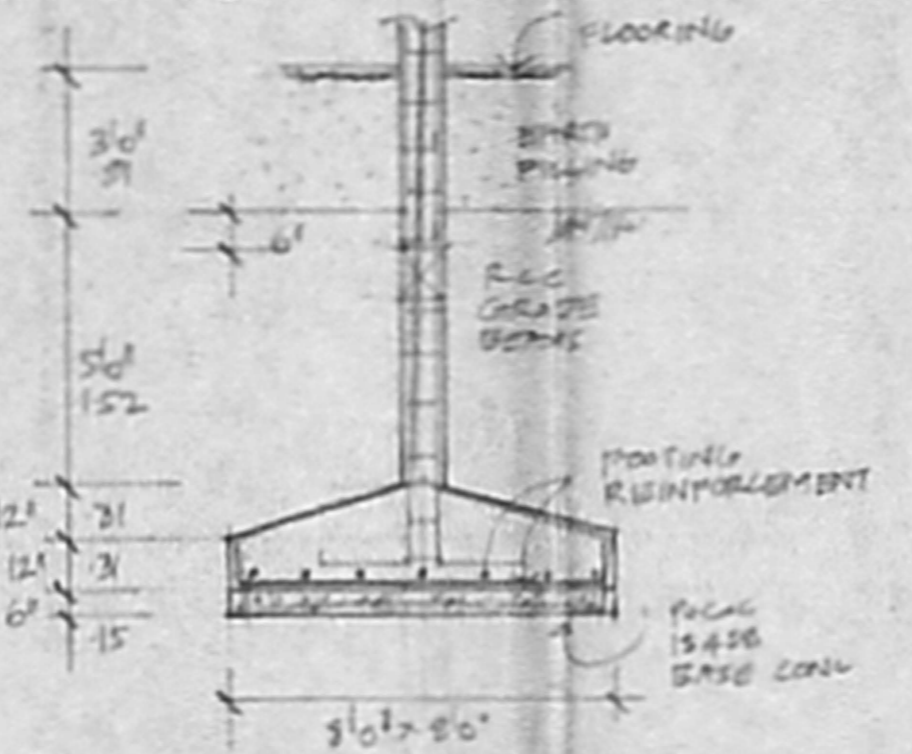

FOUNDATION DETAILS.

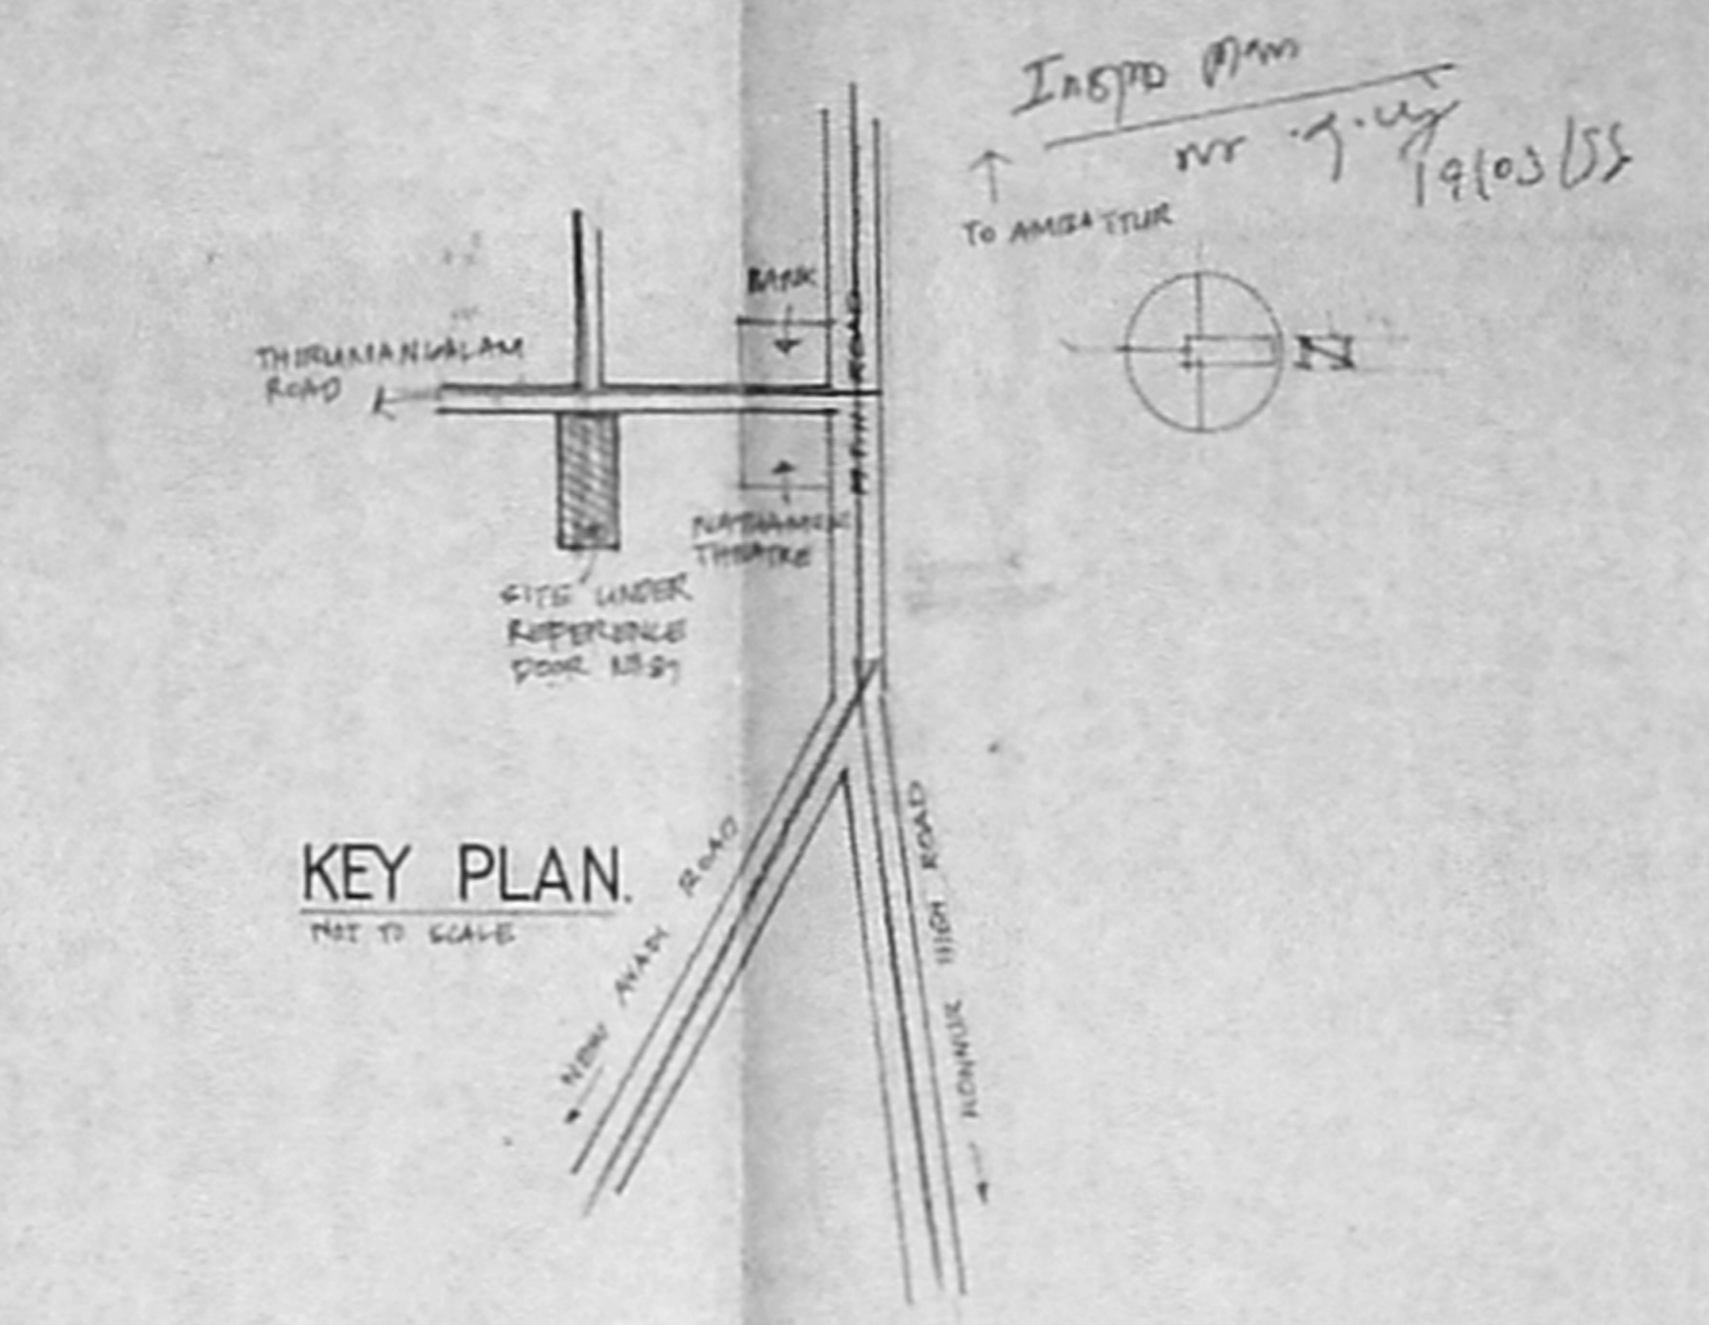


KEY PLAN
 NOT TO SCALE

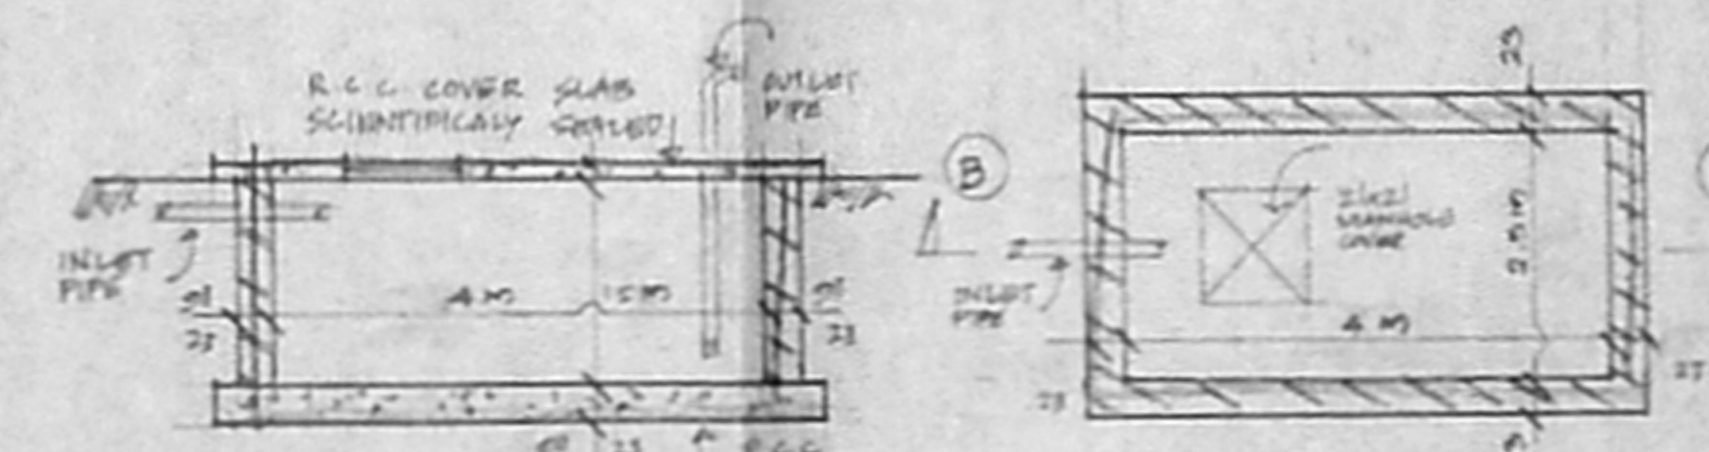


SECTION BB

PLAN


DETAILS OF UNDER GROUND WATER SUMP

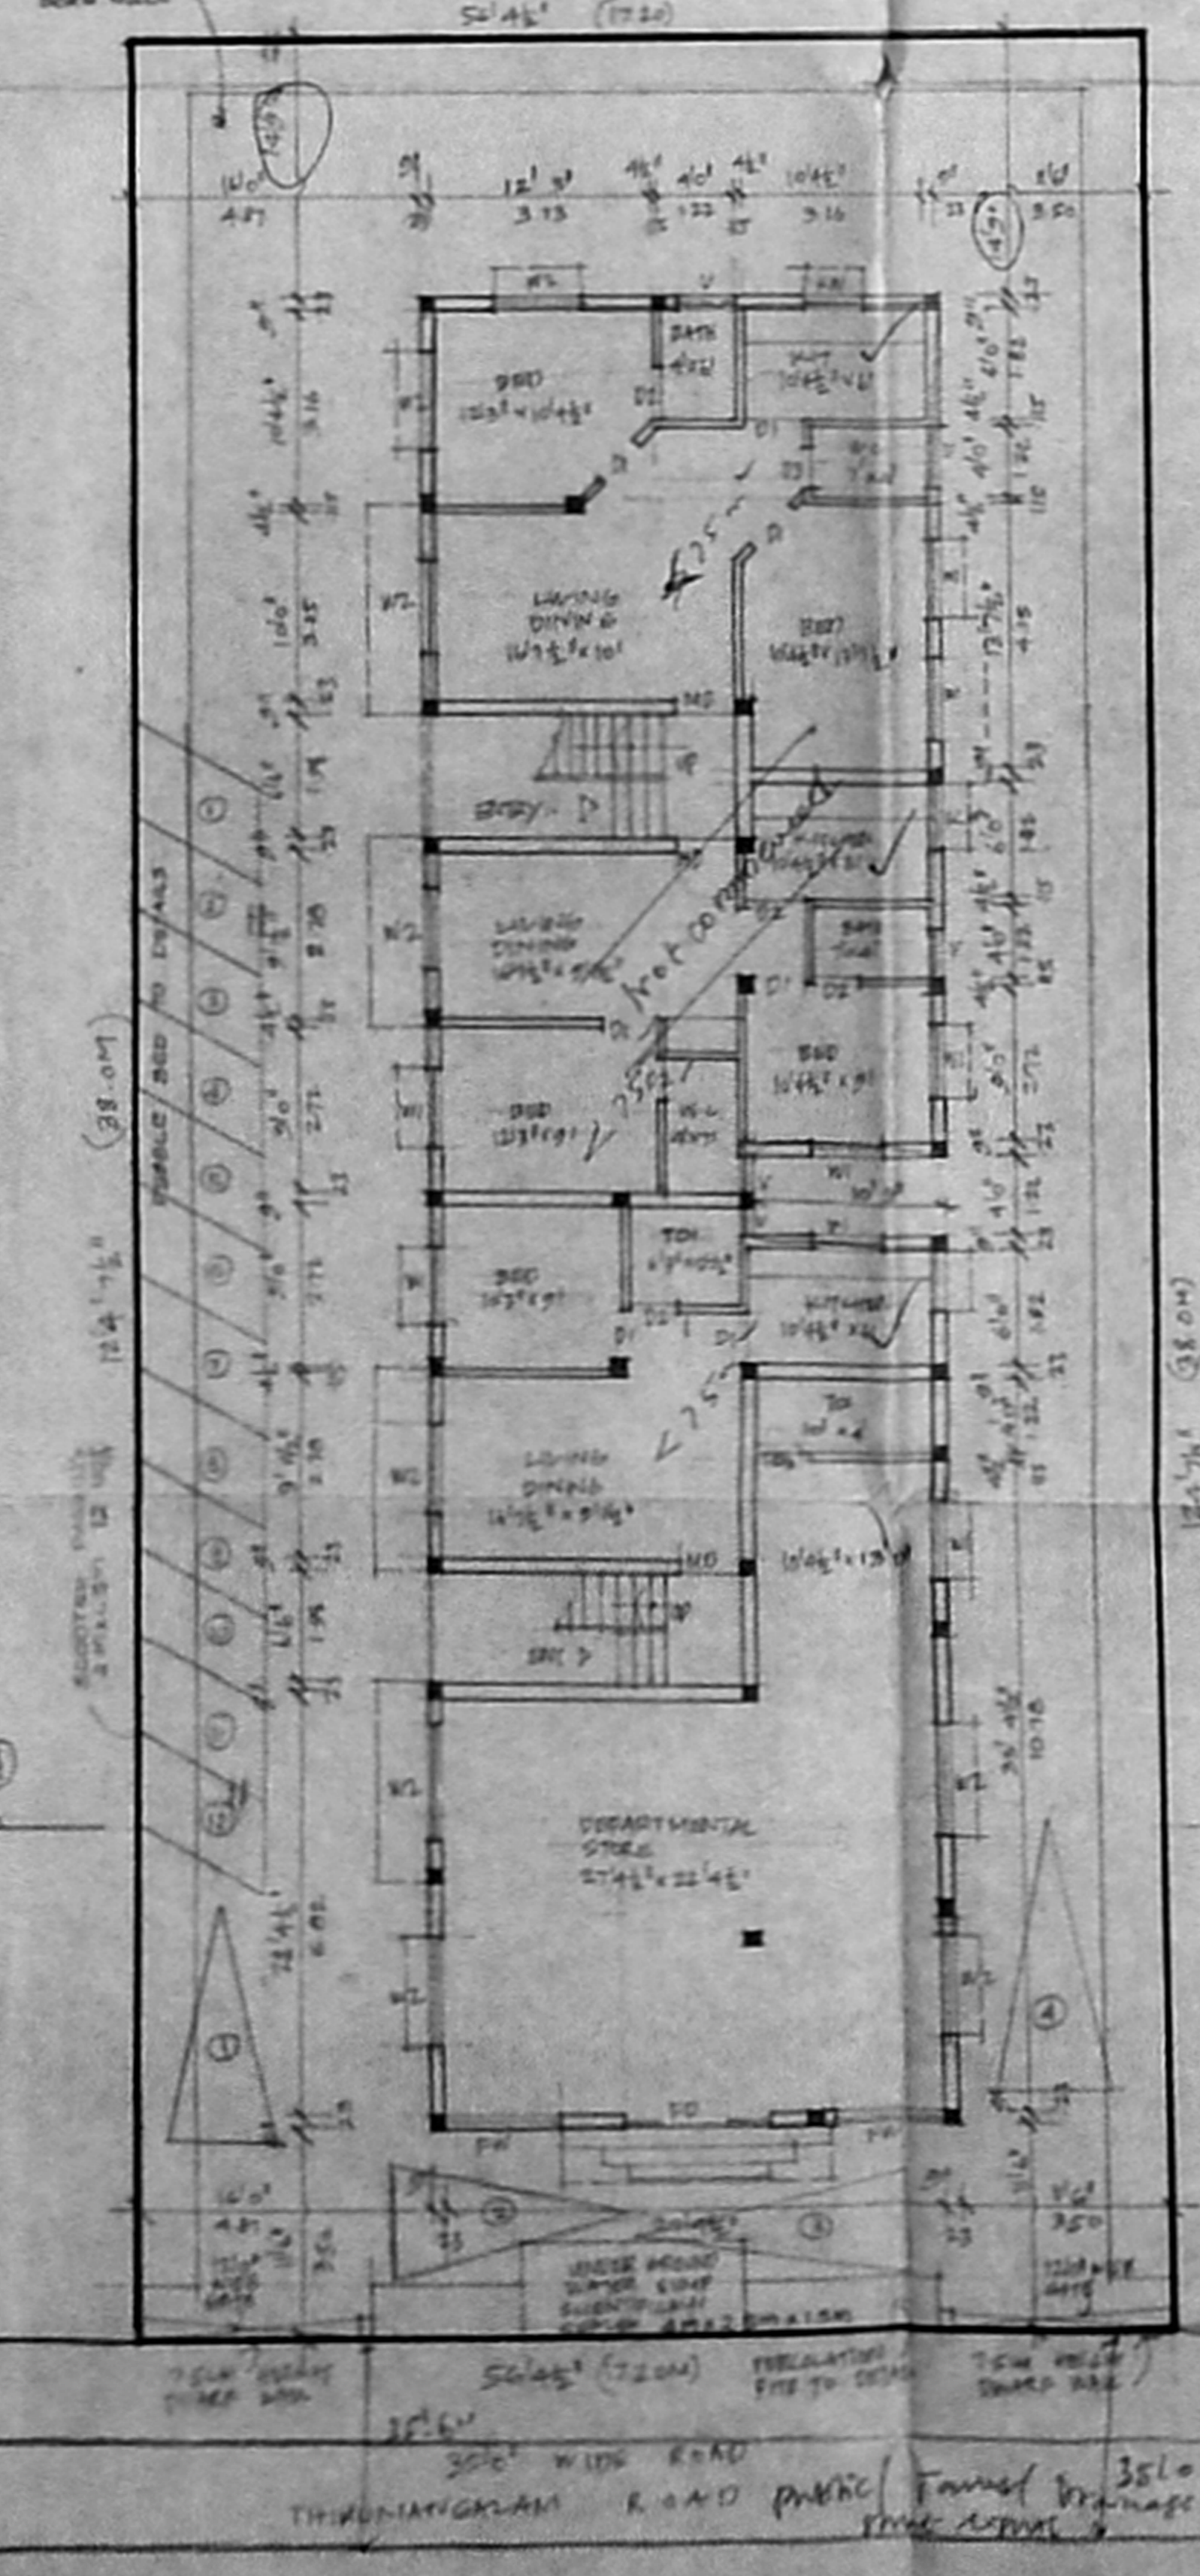


GROUND FLOOR CUM SITE PLAN.

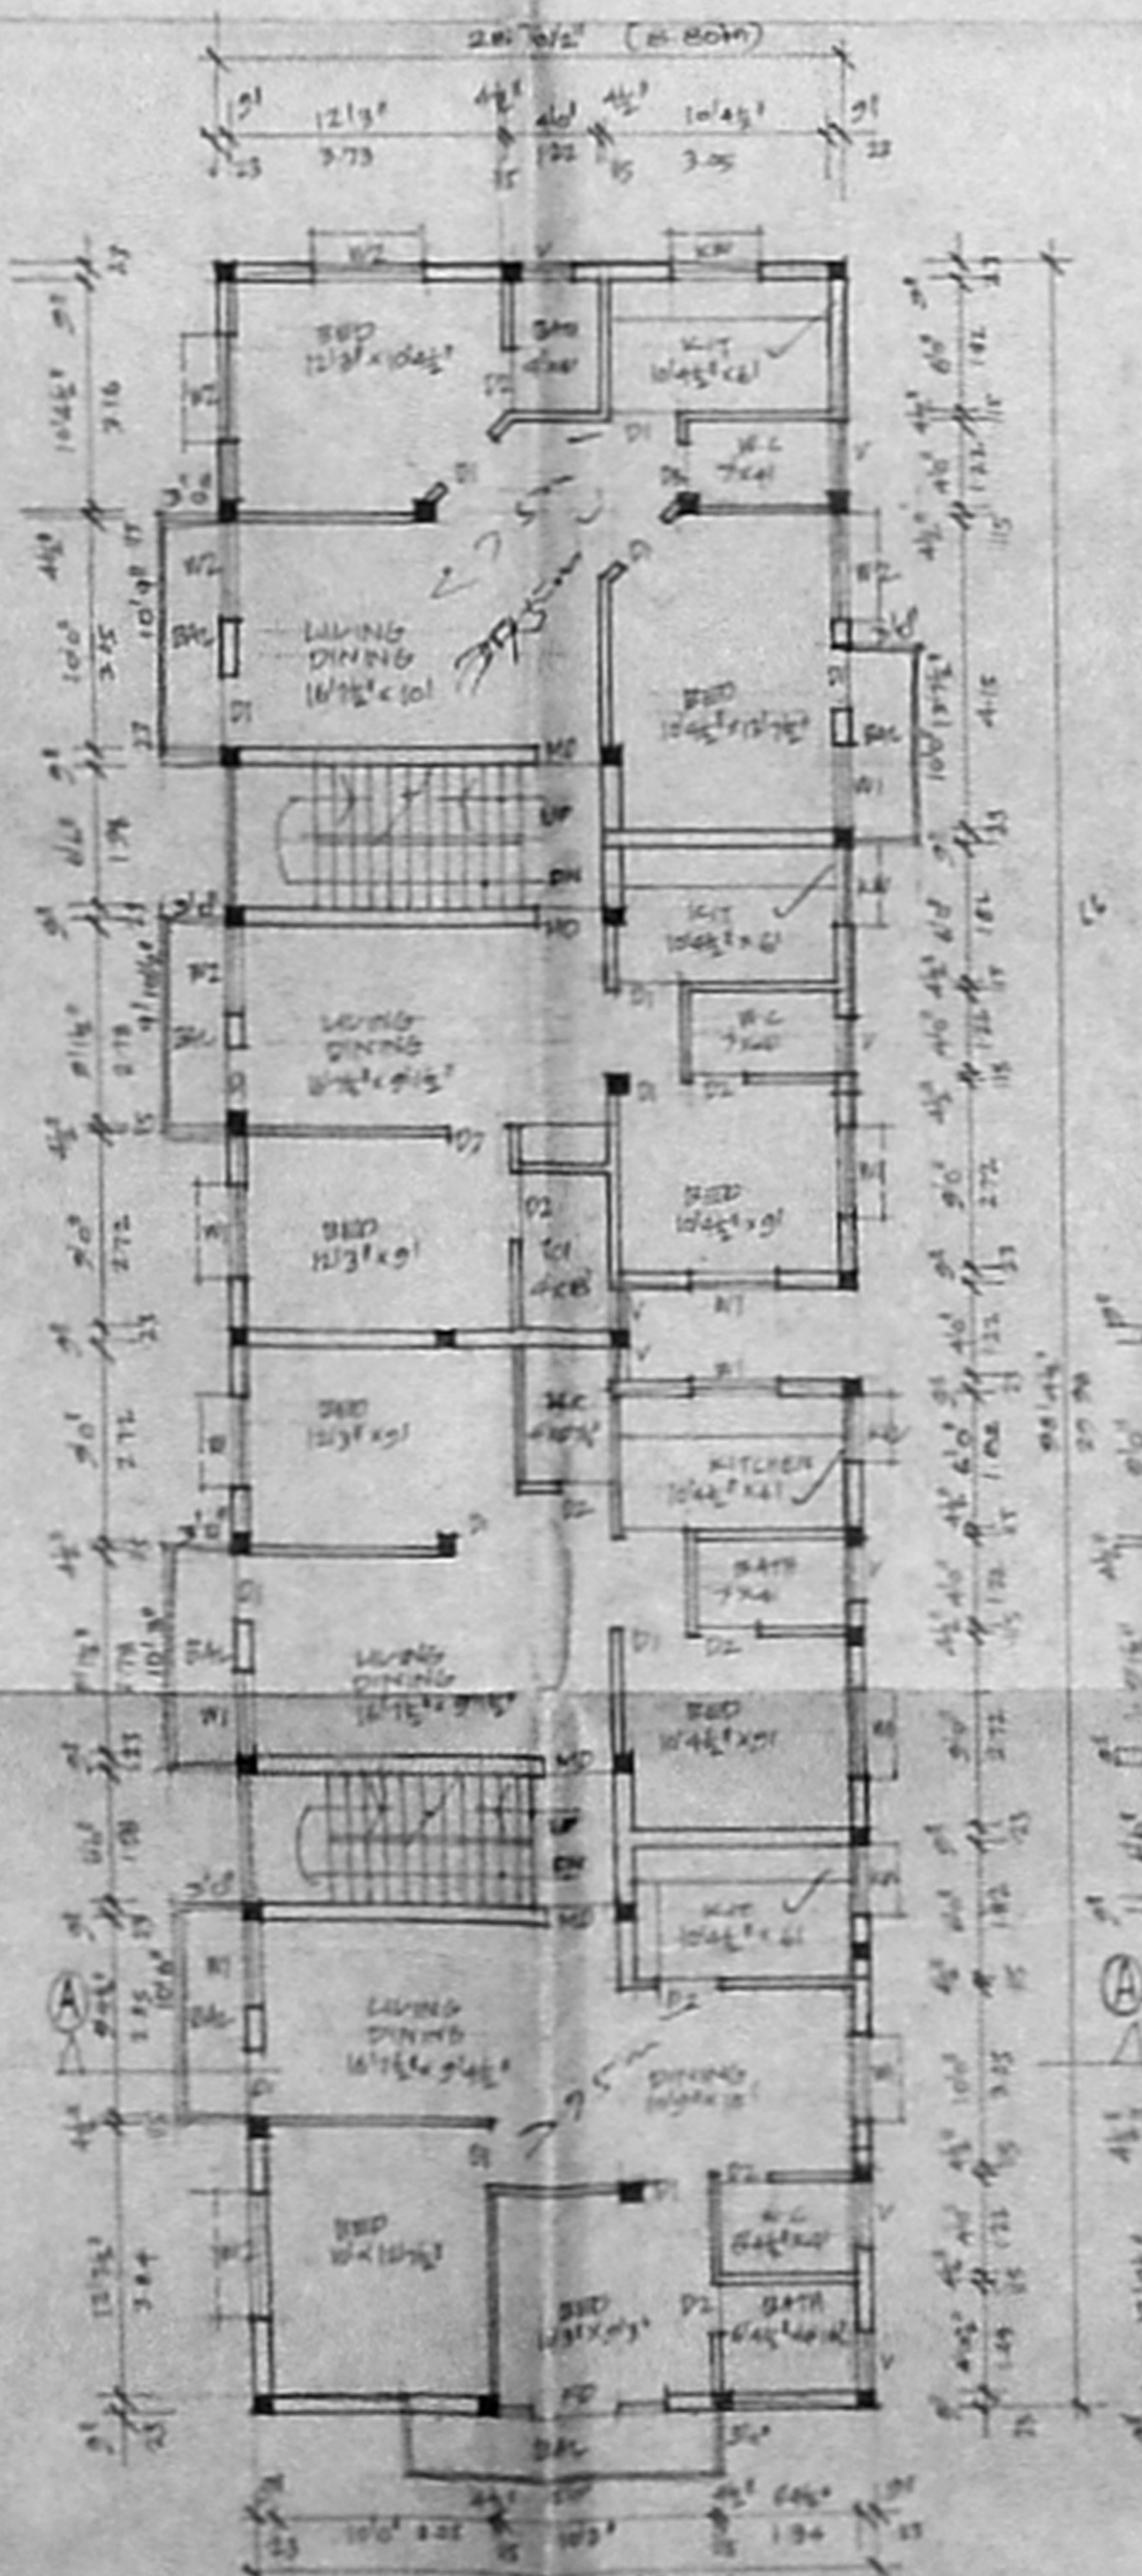

TYPICAL FIRST AND SECOND FLOOR PLANS.

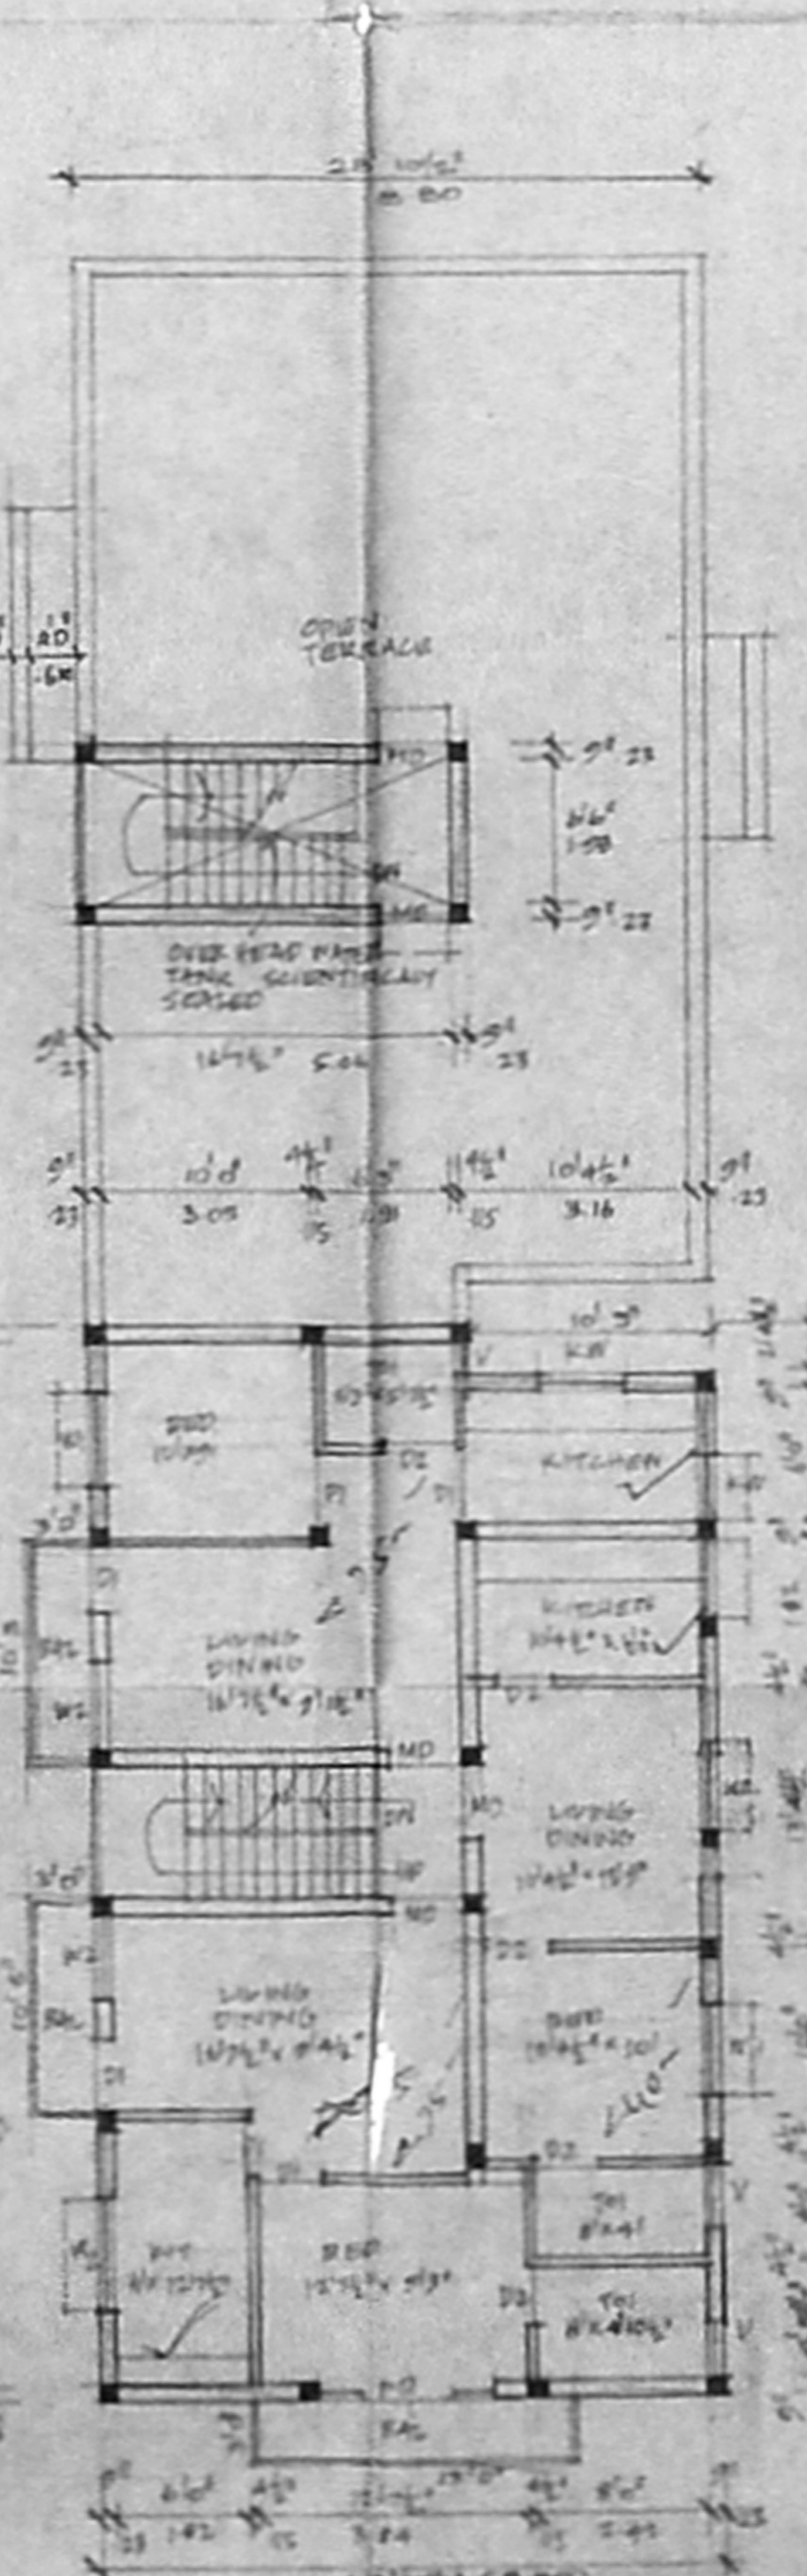

THIRD FLOOR PLAN

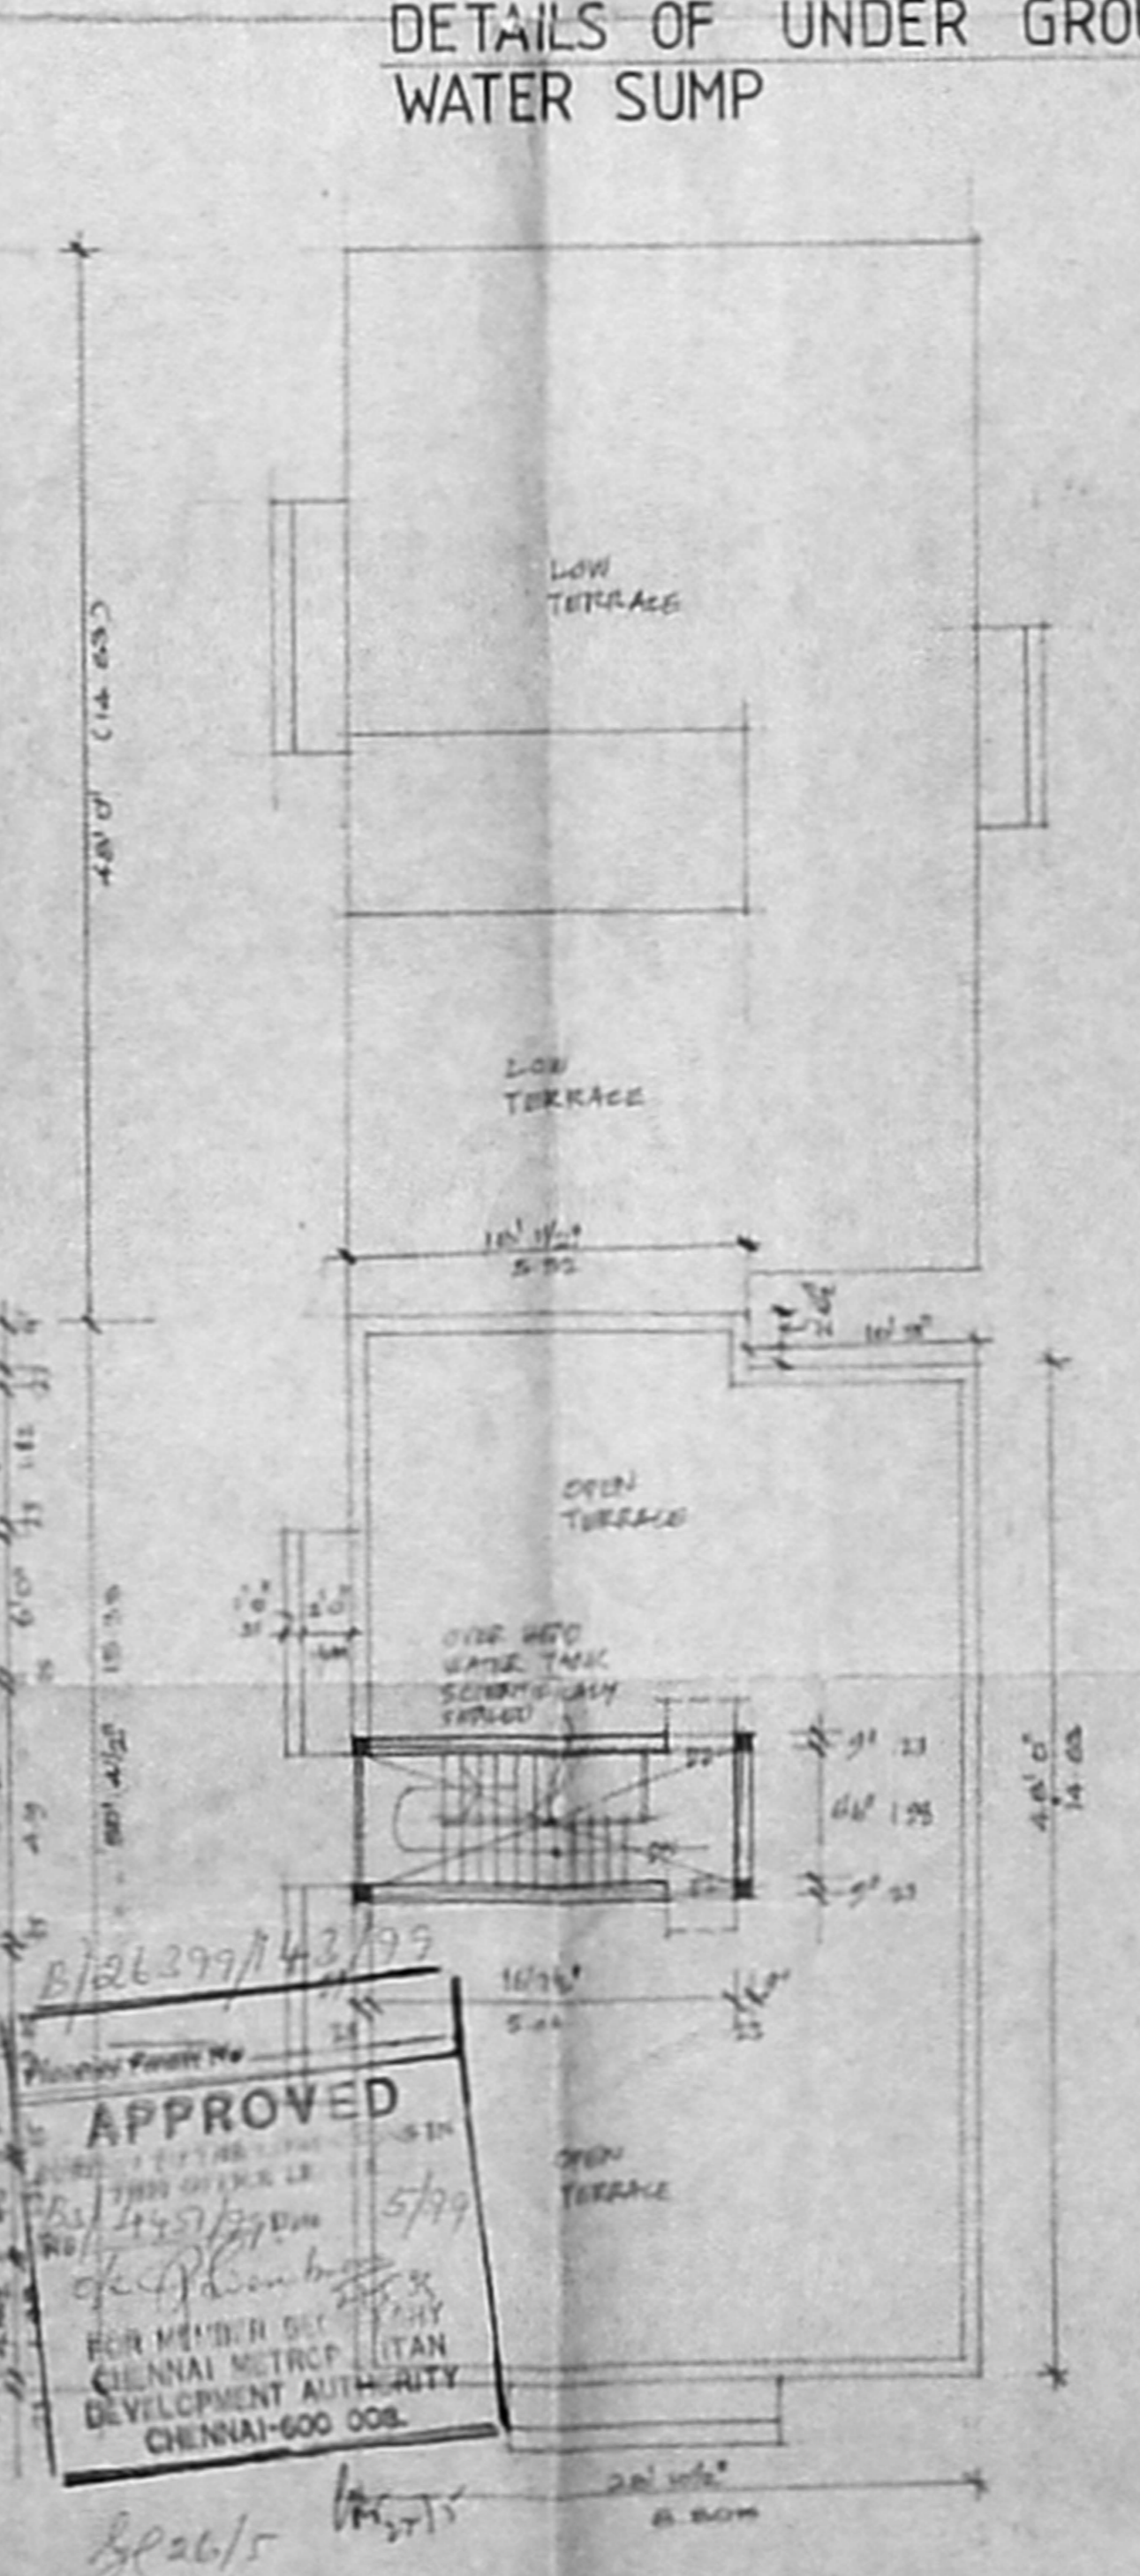

TERRACE PLAN

APPROVED
 FOR MEMBER OF THE
 CHENNAI METROPOLITAN
 DEVELOPMENT AUTHORITY
 CHENNAI-600 008

K. SELVAN, B.E. (CIVIL), ALMA
 Classified Civil Engineer (Civil Survey)
 Approved Value: District Surveyor
 Class: B2 - 31/1/2018
 Corporation Order: 20/06/2018
 No. 11274, Government Encl.
 CHENNAI-600 008.