




FRONT ELEVATION

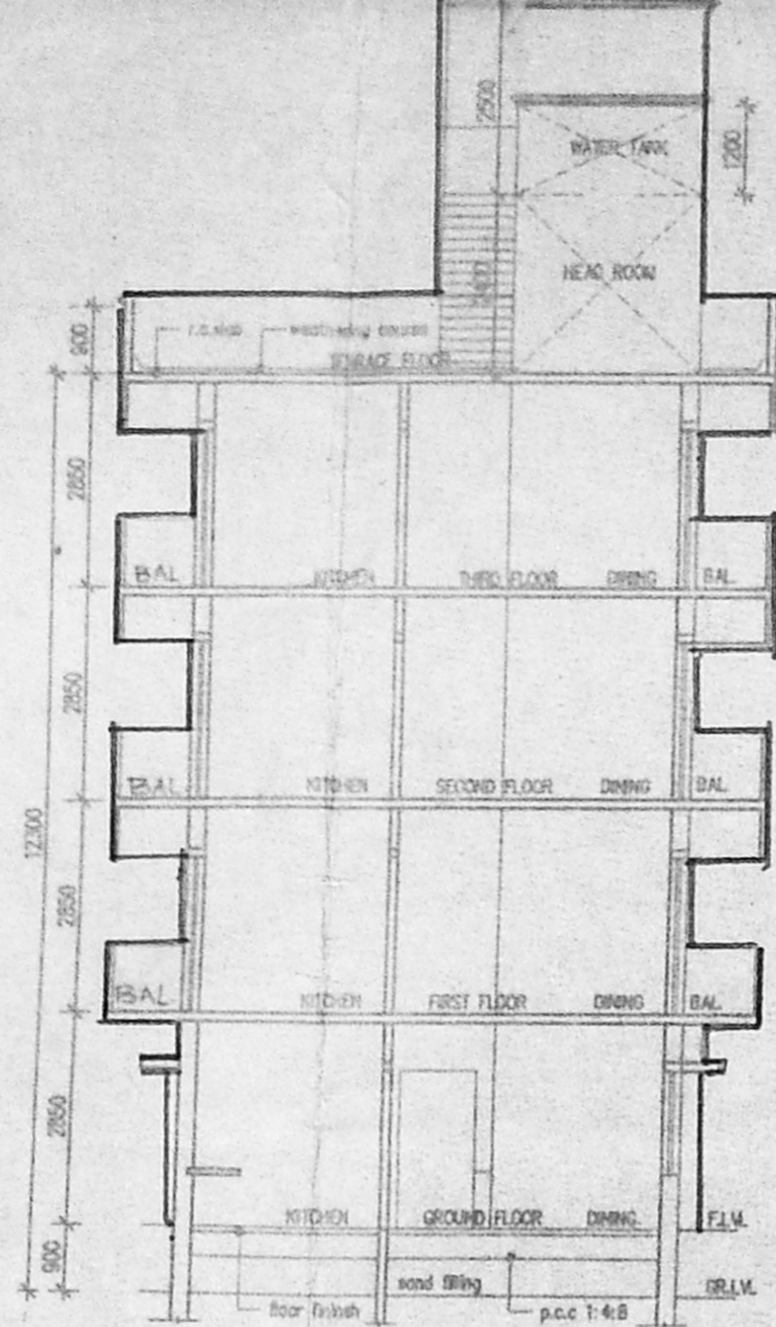


SECTION A-A

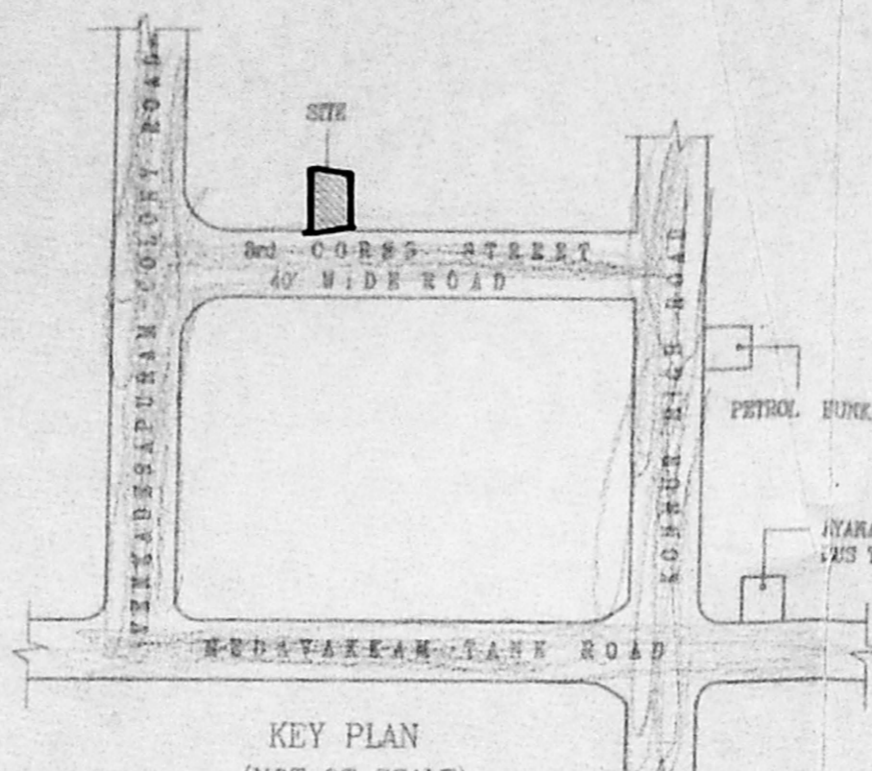


KEY PLAN (NOT TO SCALE)

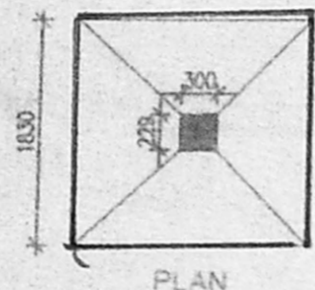


FOUNDATION DETAIL (SCALE: 1:50)

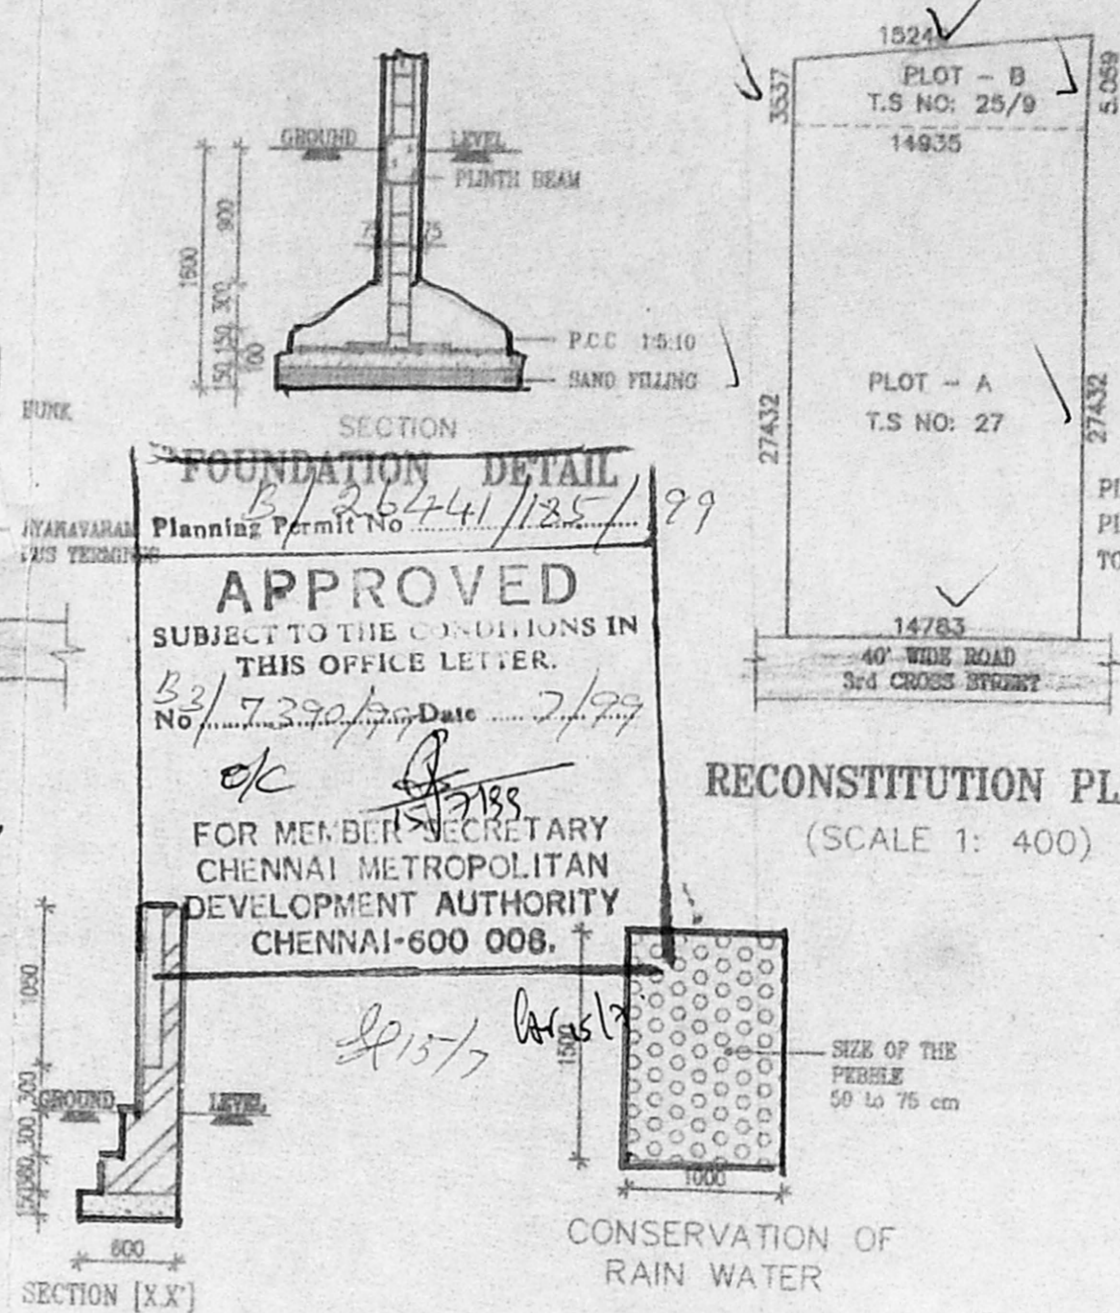


RECONSTITUTION PLAN (SCALE: 1: 400)

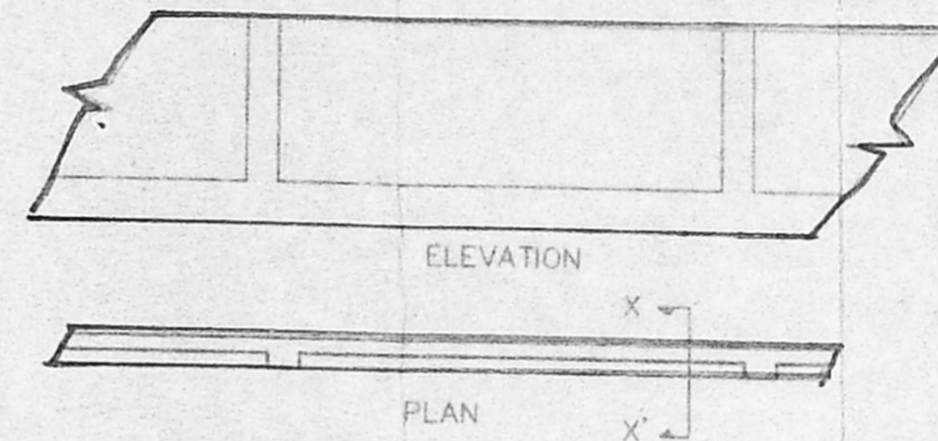


COMPOUND WALL DETAIL (SCALE: 1:50)

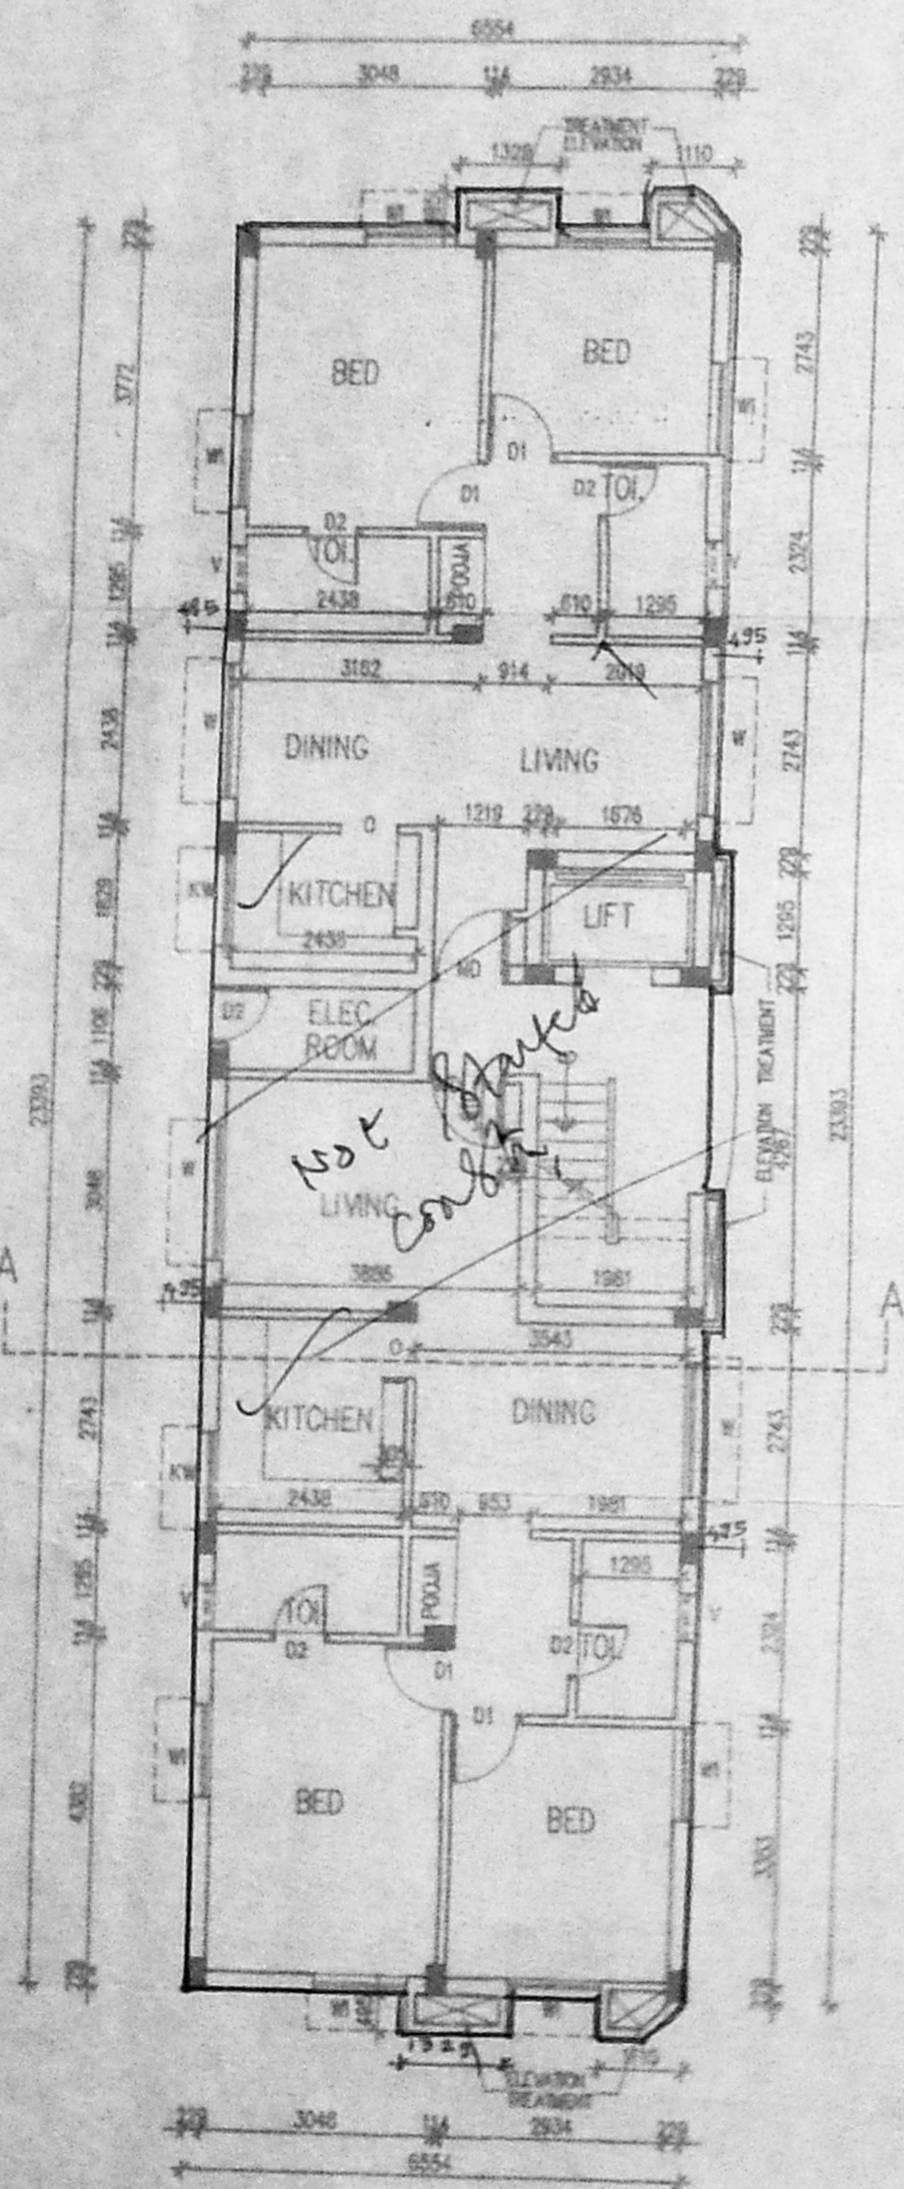


GROUND FLOOR PLAN

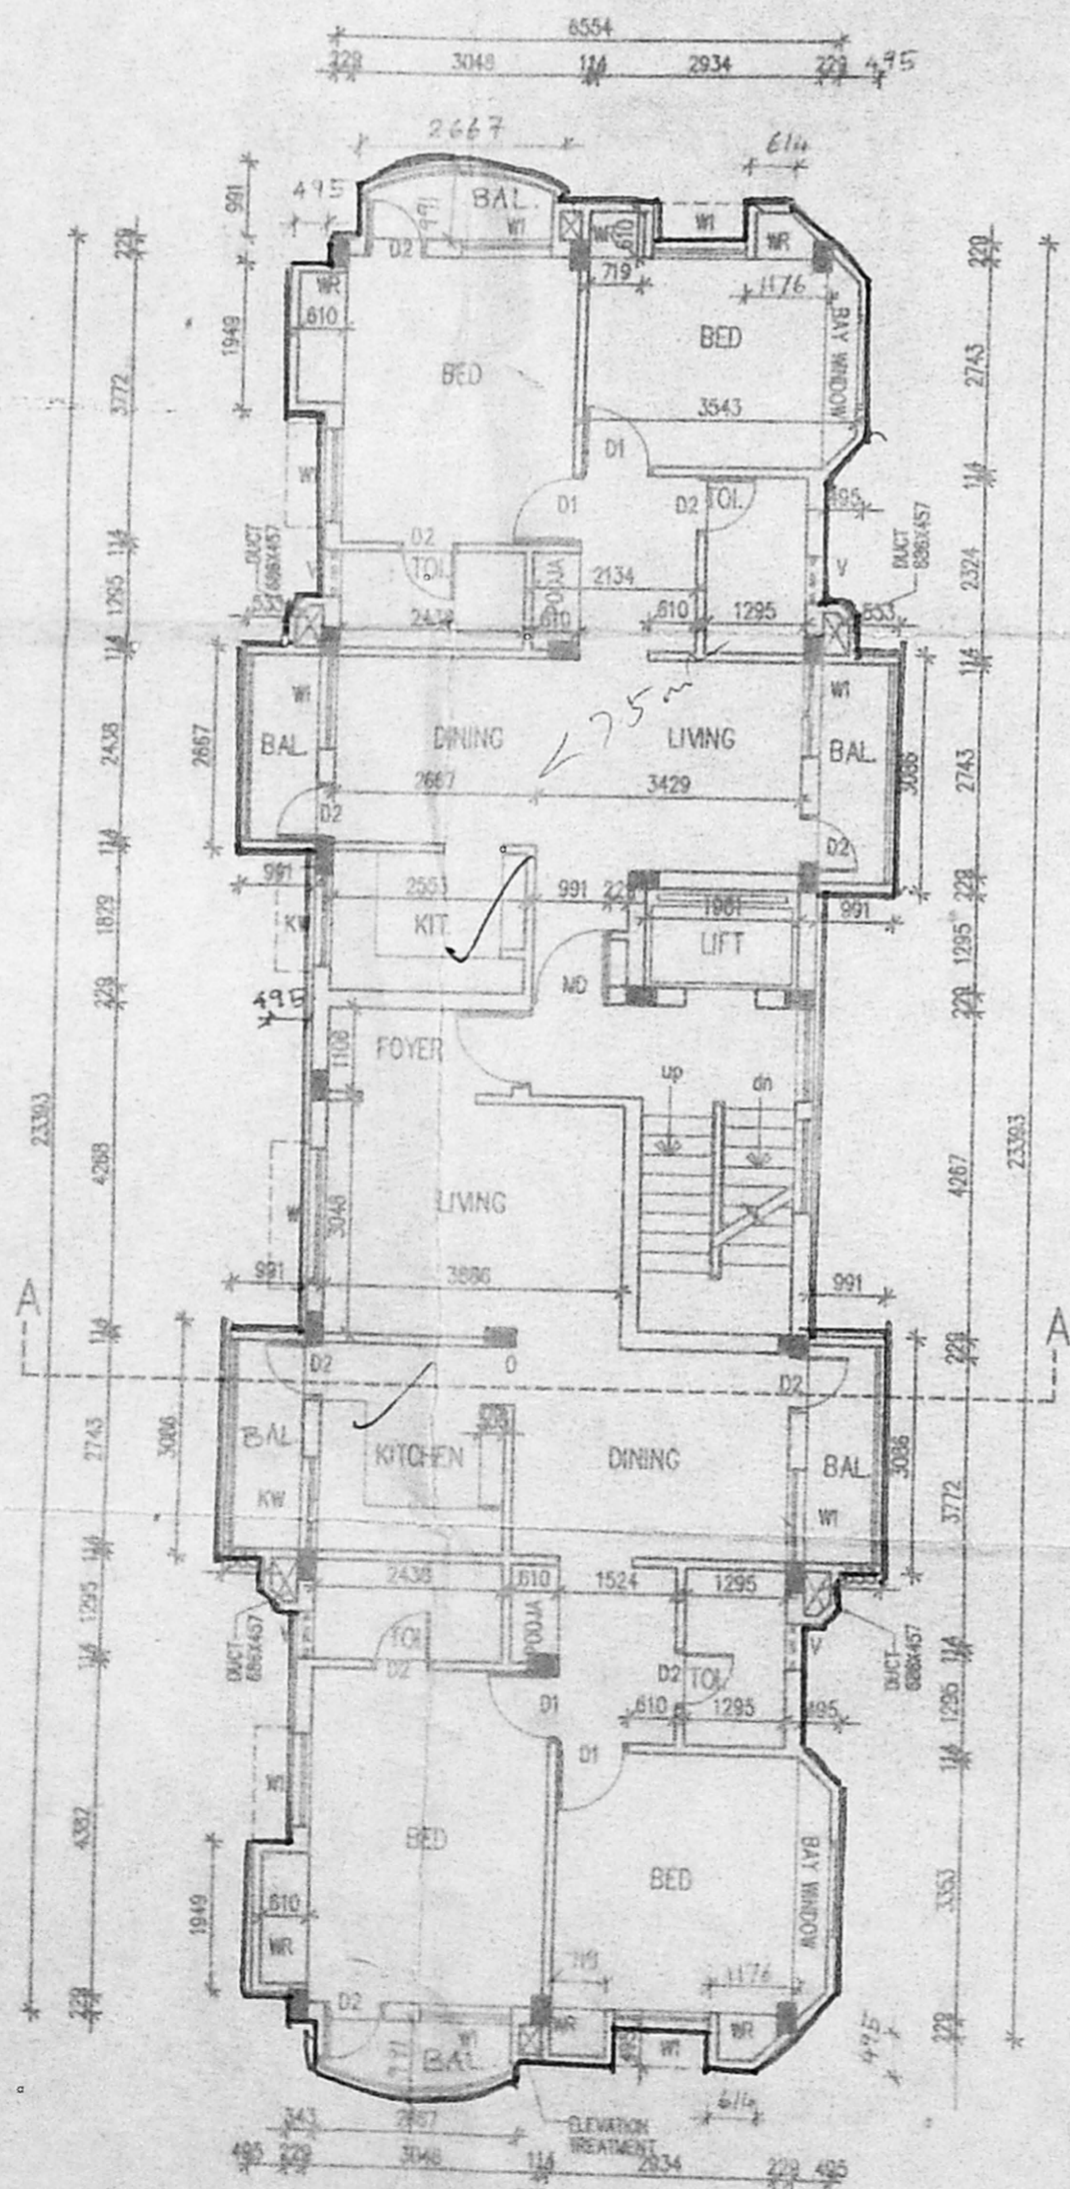

TYPICAL FLOOR PLAN (FIRST, SECOND & THIRD)

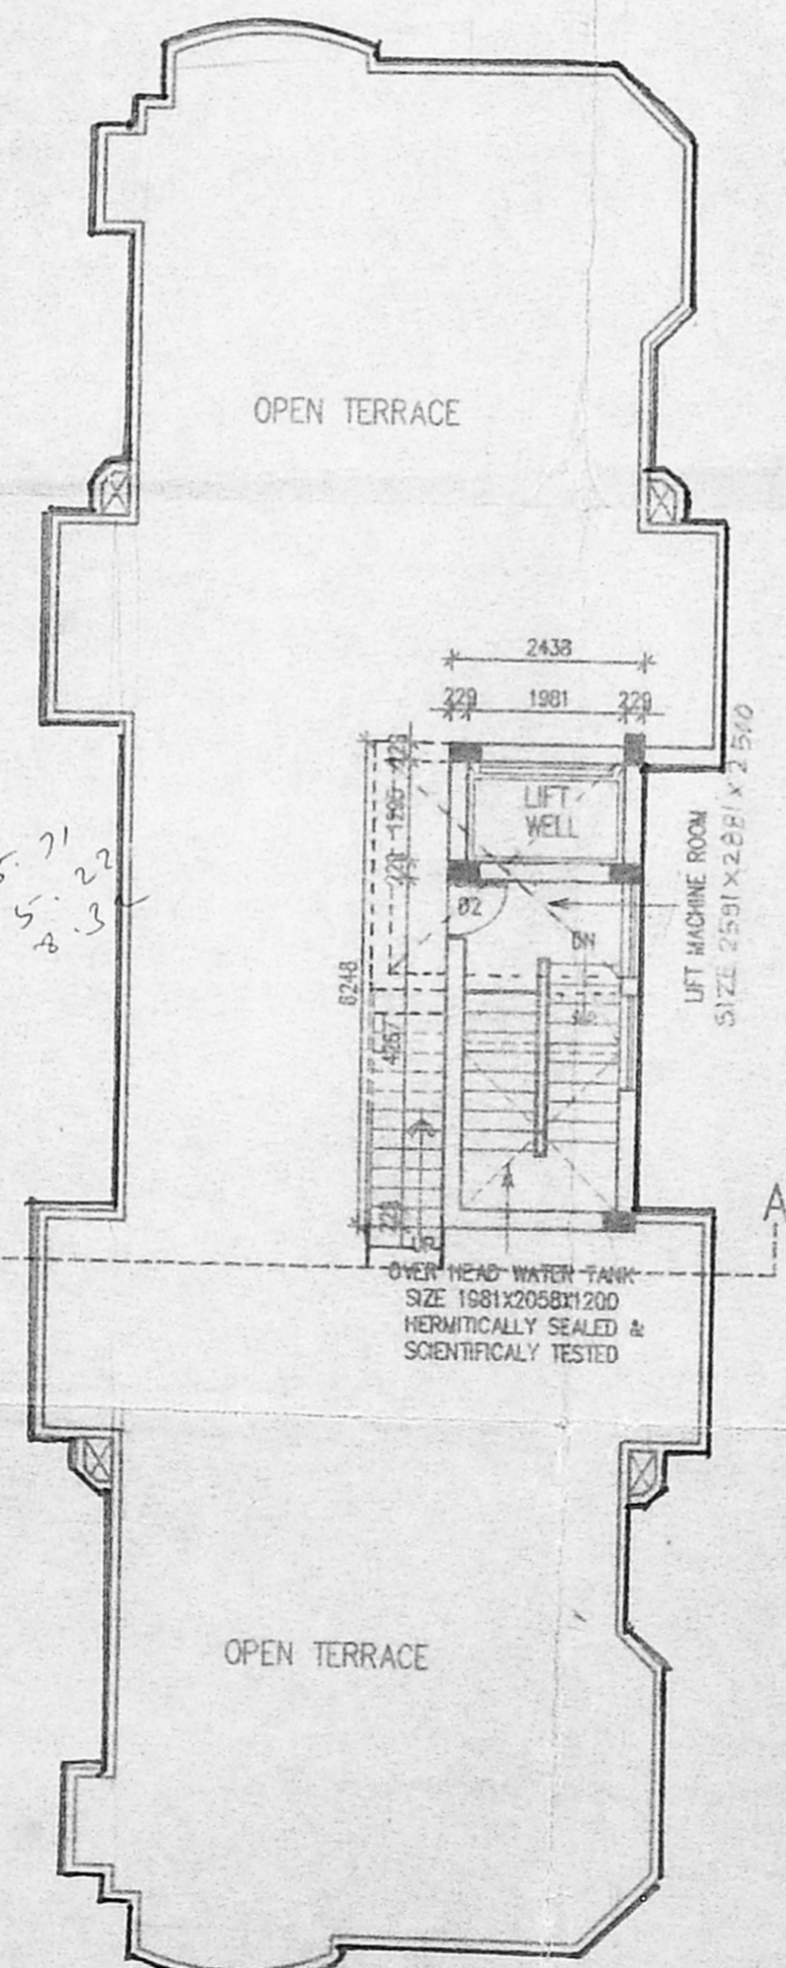

TERRACE FLOOR PLAN

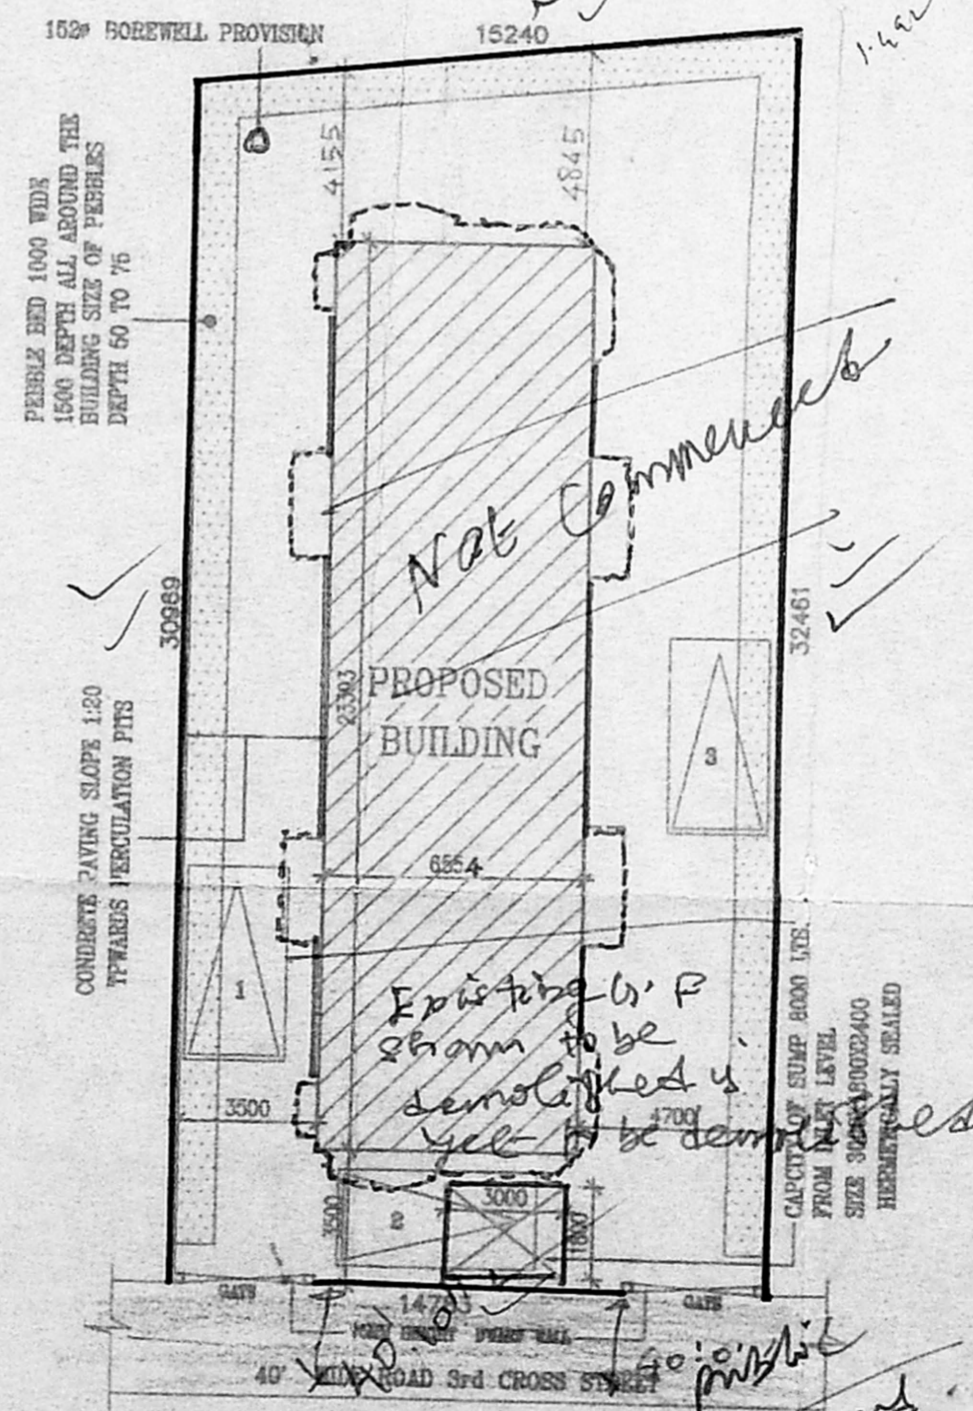

SITE PLAN (SCALE: 1:200)

SCHEDULE OF JOINERY

TYPE	DETAIL	B3/7390/99	
MD	MAIN DOOR	1000	2100
D1	-D1-	900	2100
D2	-D2-	762	2100
W1	GLAZED WINDOW	1778	1372
W2	KITCHEN WINDOW	1200	1372
W3	FRENCH WINDOW	1829	2100
O	OPEN	762	2100
V	VENTILATOR	800	900
BW	BAY WINDOW		

SPECIFICATION

FOUNDATION	R.C.C. COLUMN-FOOTINGS
BRICK WORK	C.M 1:6 FOR SUPER STRUCTURE
PLASTERING	C.M 1:6 FOR WALLS & 1:3 FOR CEILING
FLOORING	MOSAIC FLOORING
CEMENT PAINT	2 COAT FOR WALLS & 3 EXTRA COAT FOR CEILING
R.C.C	1:2:4 FOR SLABS & LEVELS
WOOD WORK	ALL WOOD WORKS IN BEST QUALITY TIMBER
WEATHERING	3 JELLY LIME MORTAR OVER ROOF
COURSE	9548 ONE LAYER OF COUNTRY TILES

COLOUR INDEX:

PROPOSED	[Symbol]
ROAD	[Symbol]
BOUNDARY	[Symbol]

AREA STATEMENT

	SQ. M
TOTAL SITE EXTENT:	470.353
GROUND FLOOR	153.318
FIRST FLOOR	177.029
SECOND FLOOR	177.029
THIRD FLOOR	177.029
TOTAL BUILTUP AREA	684.435
GROUND COVERAGE	37.64%
F.S.I	1.45
CAR PARKING REQ.	3 NOS
CAR PARKINGS PROVIDED	3 NOS

PROPOSED RESIDENTIAL BUILDING IN T.S.NO: 25/9 & 27, BLOCK NO: 34, OF PURASAWALKAM - PERAMBUR TAUK AT DOOR NO: 12, VENKATESAPURAM COLONY, 3rd CROSS STREET, AYANAVARAM, CHENNAI.

NAN-AYA

SCALE	1 : 100
DATE	06/04/09
DRAWN	R.M

OWNERS/POWER AGENT SIGNATURE
P.N

ARCHITECT
W. ANAND
COUNCIL REG. NO:CA/88/11631
E-mail : ananda_chitect@vsnl.com
NO:42/L VELA CHERRY ROAD,
GUINDY, CHENNAI - 600 032
PH: 233 3070

306.5
21.49