

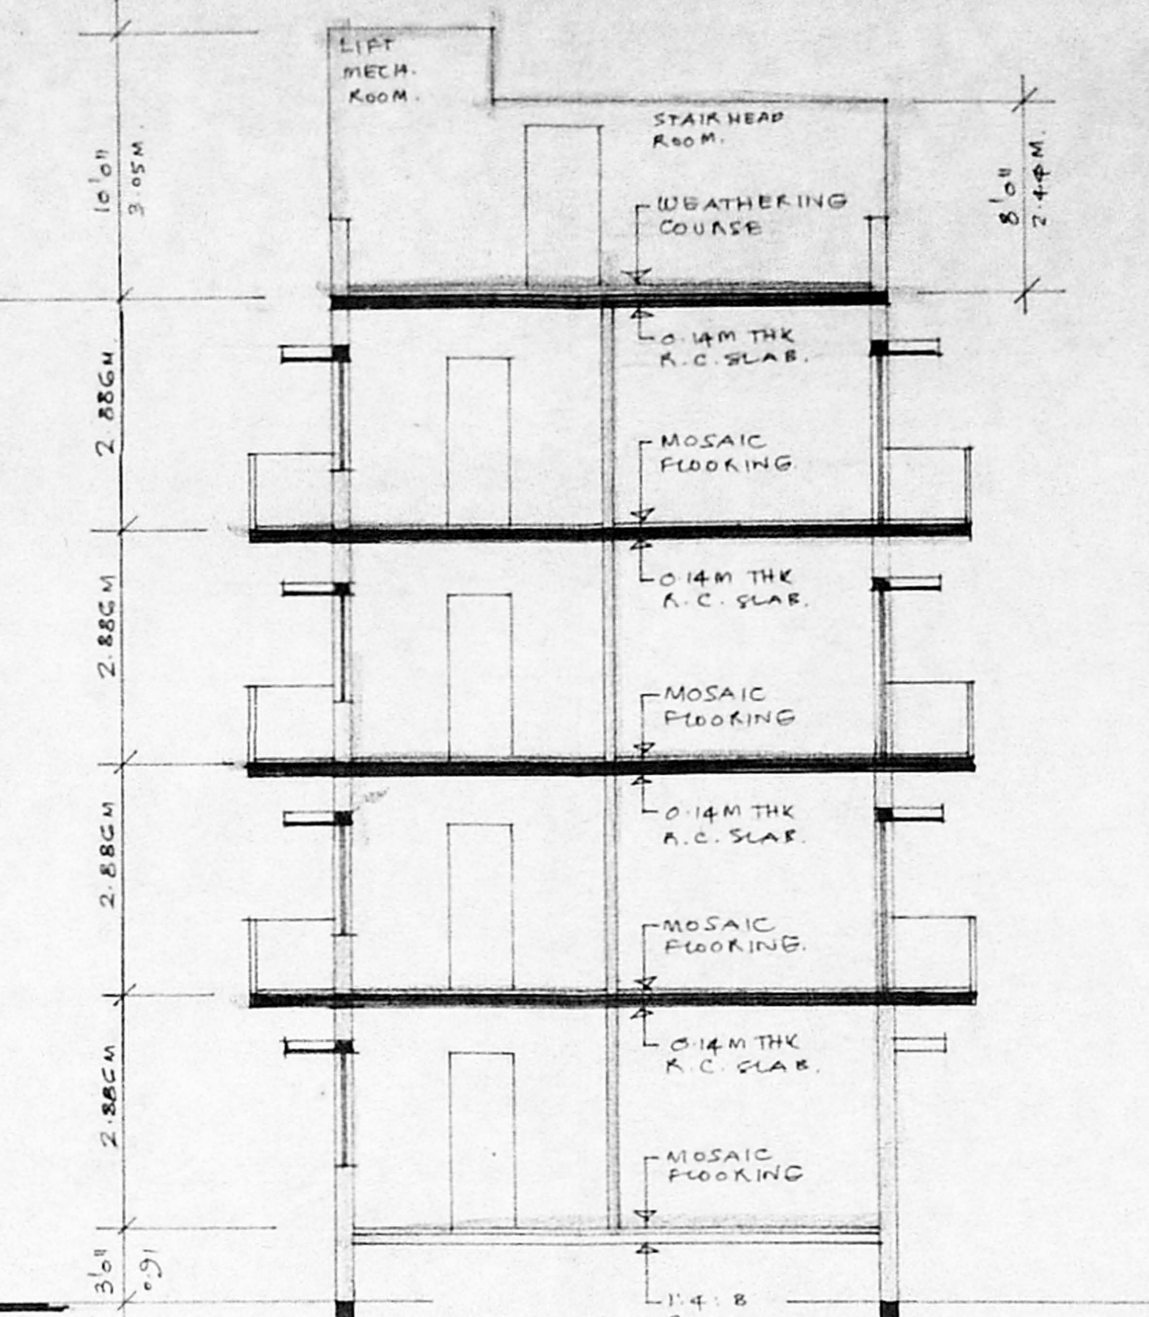
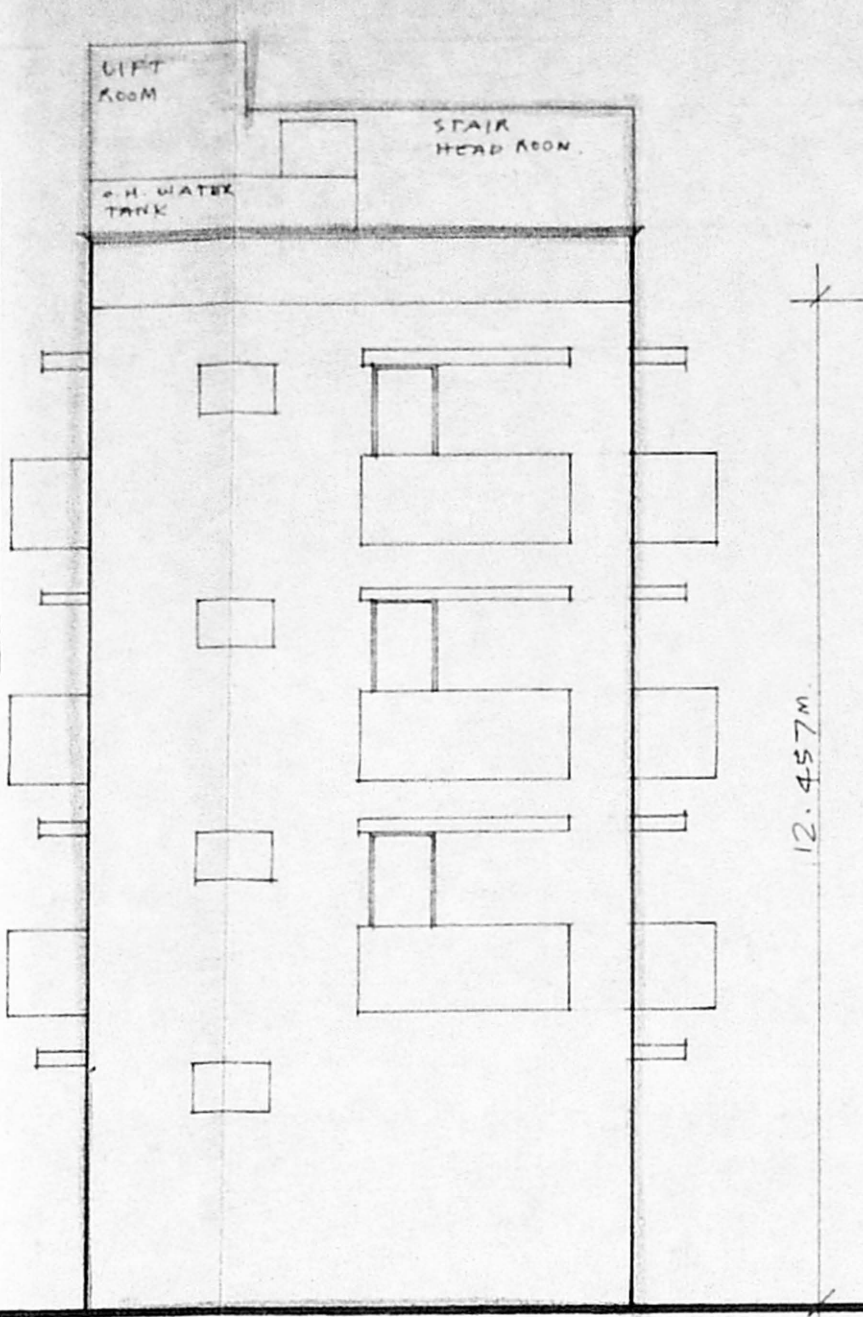
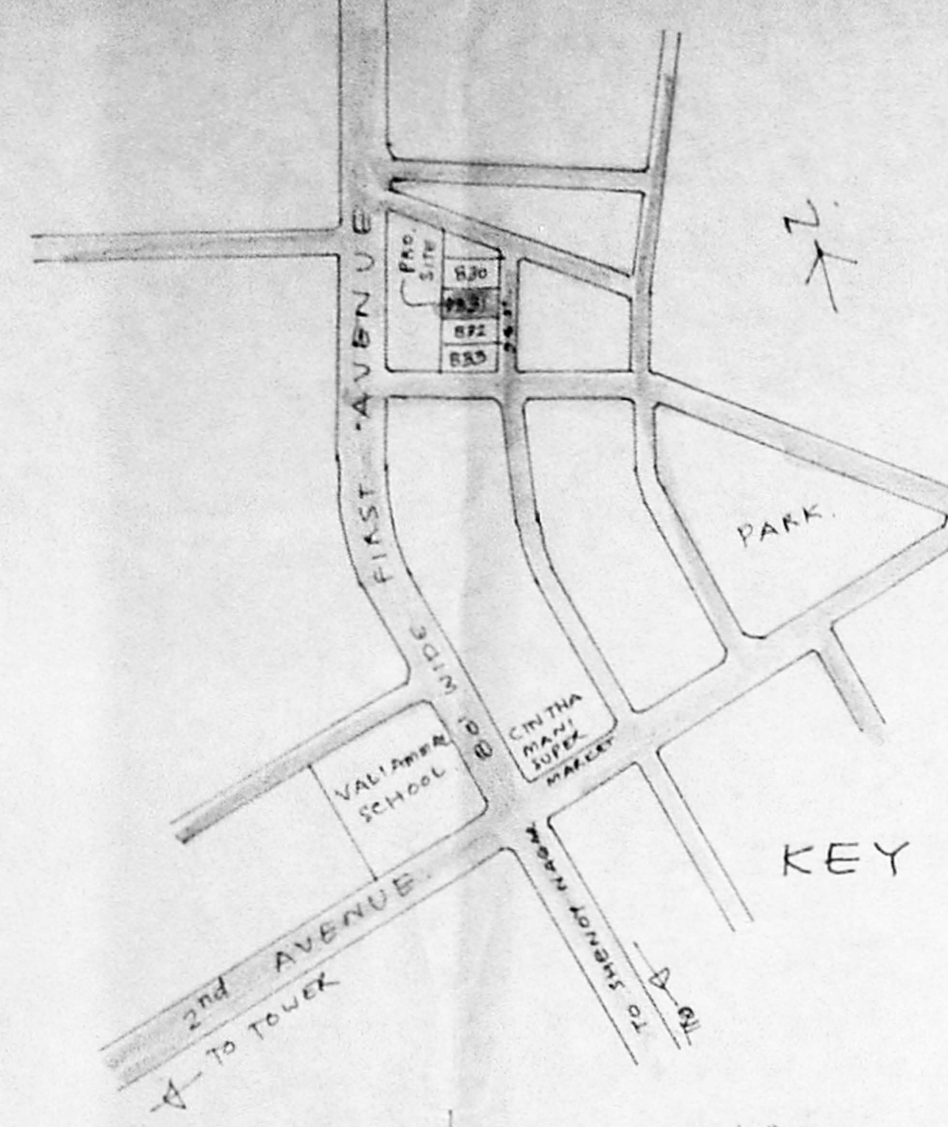
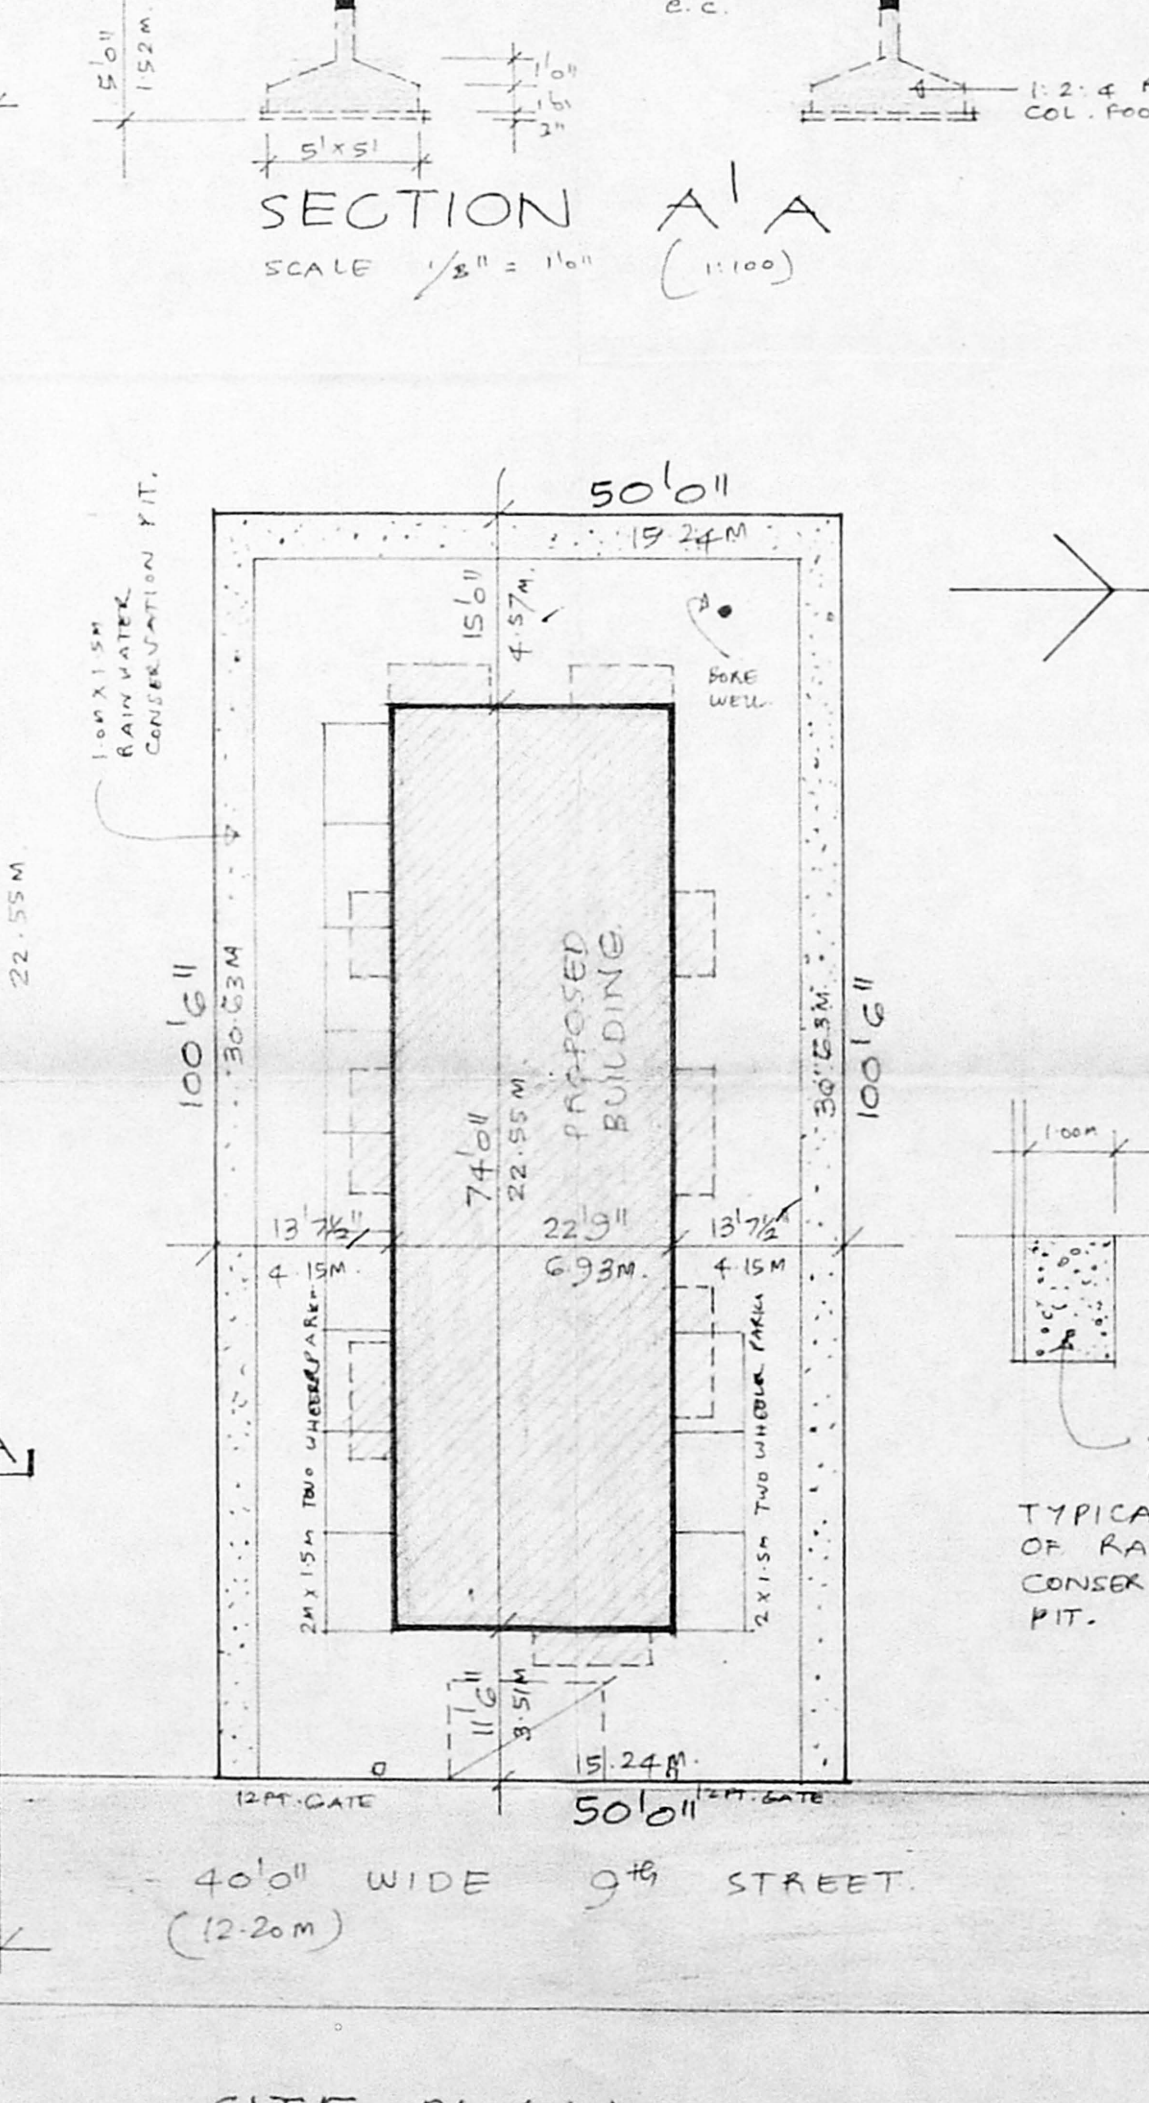
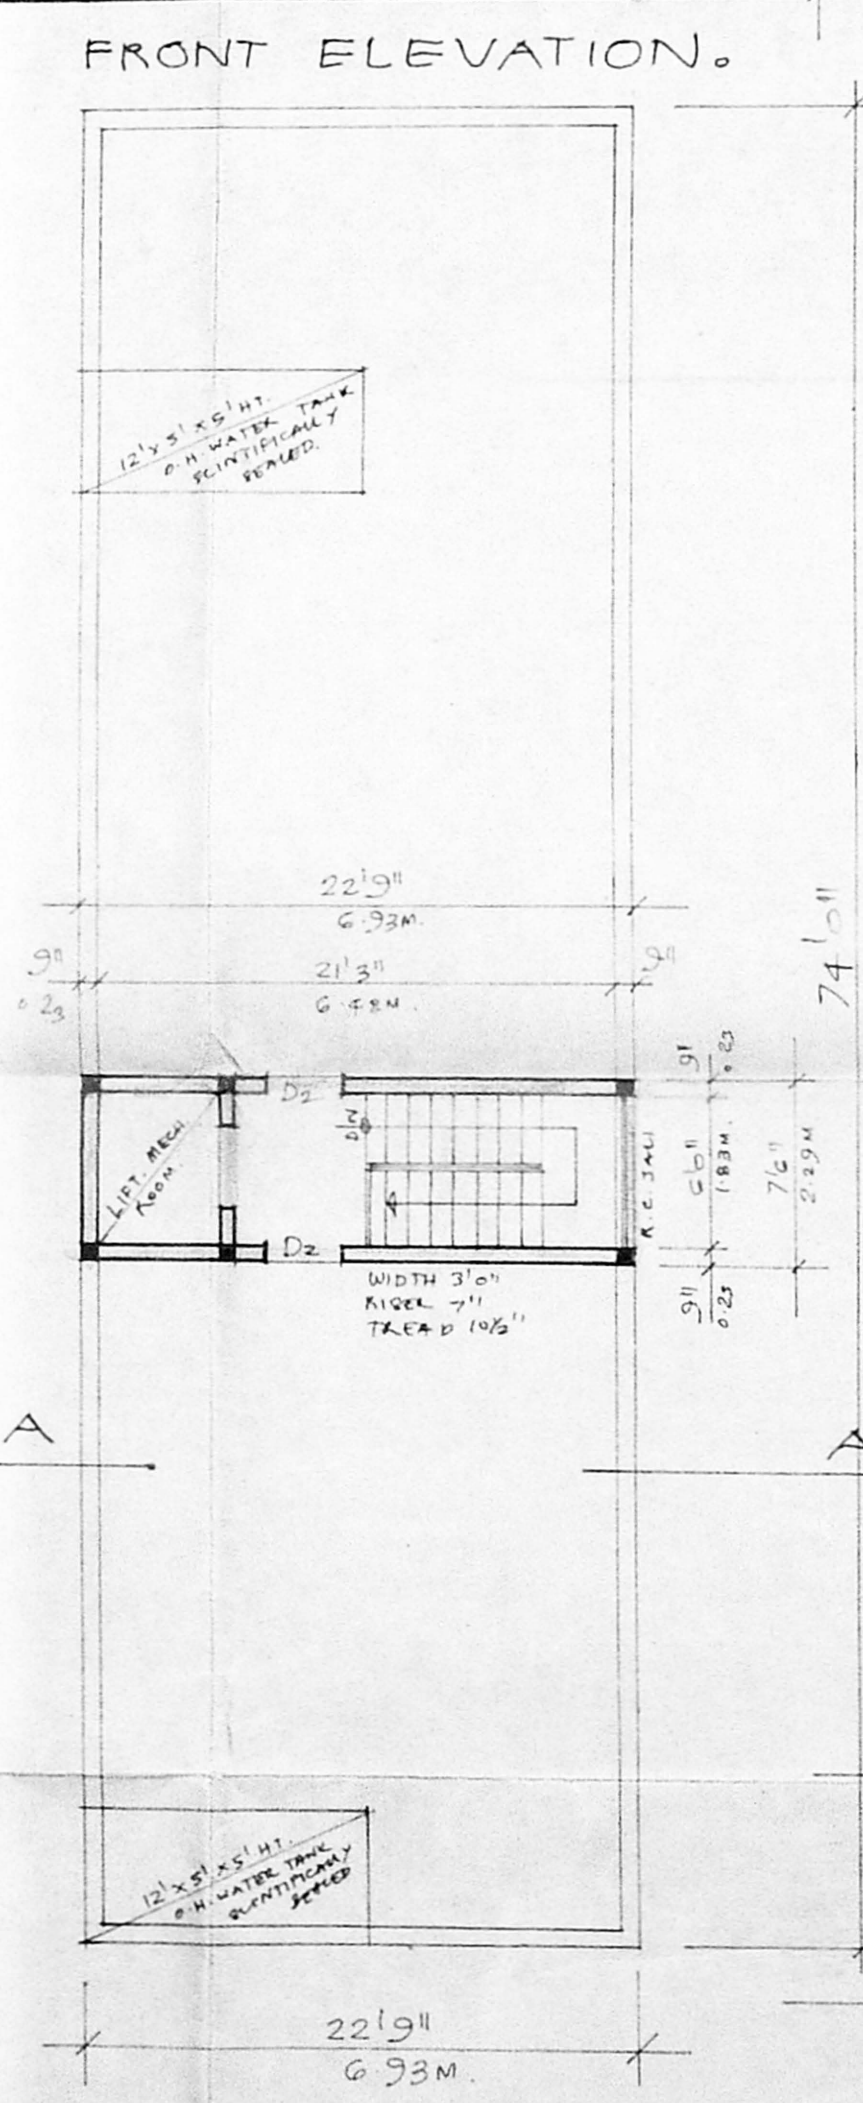


R.P dt. 26/7/99

B/26490/234/99
 Planning Permit No
APPROVED
 SUBJECT TO THE CONDITIONS IN
 THIS OFFICE LETTER.
 B3/2259/99 Date 9/99
 o/c
 FOR MEMBERS SECRETARY
 CHENNAI METROPOLITAN
 DEVELOPMENT AUTHORITY
 CHENNAI-600 008.
 8/3/99 B3/1

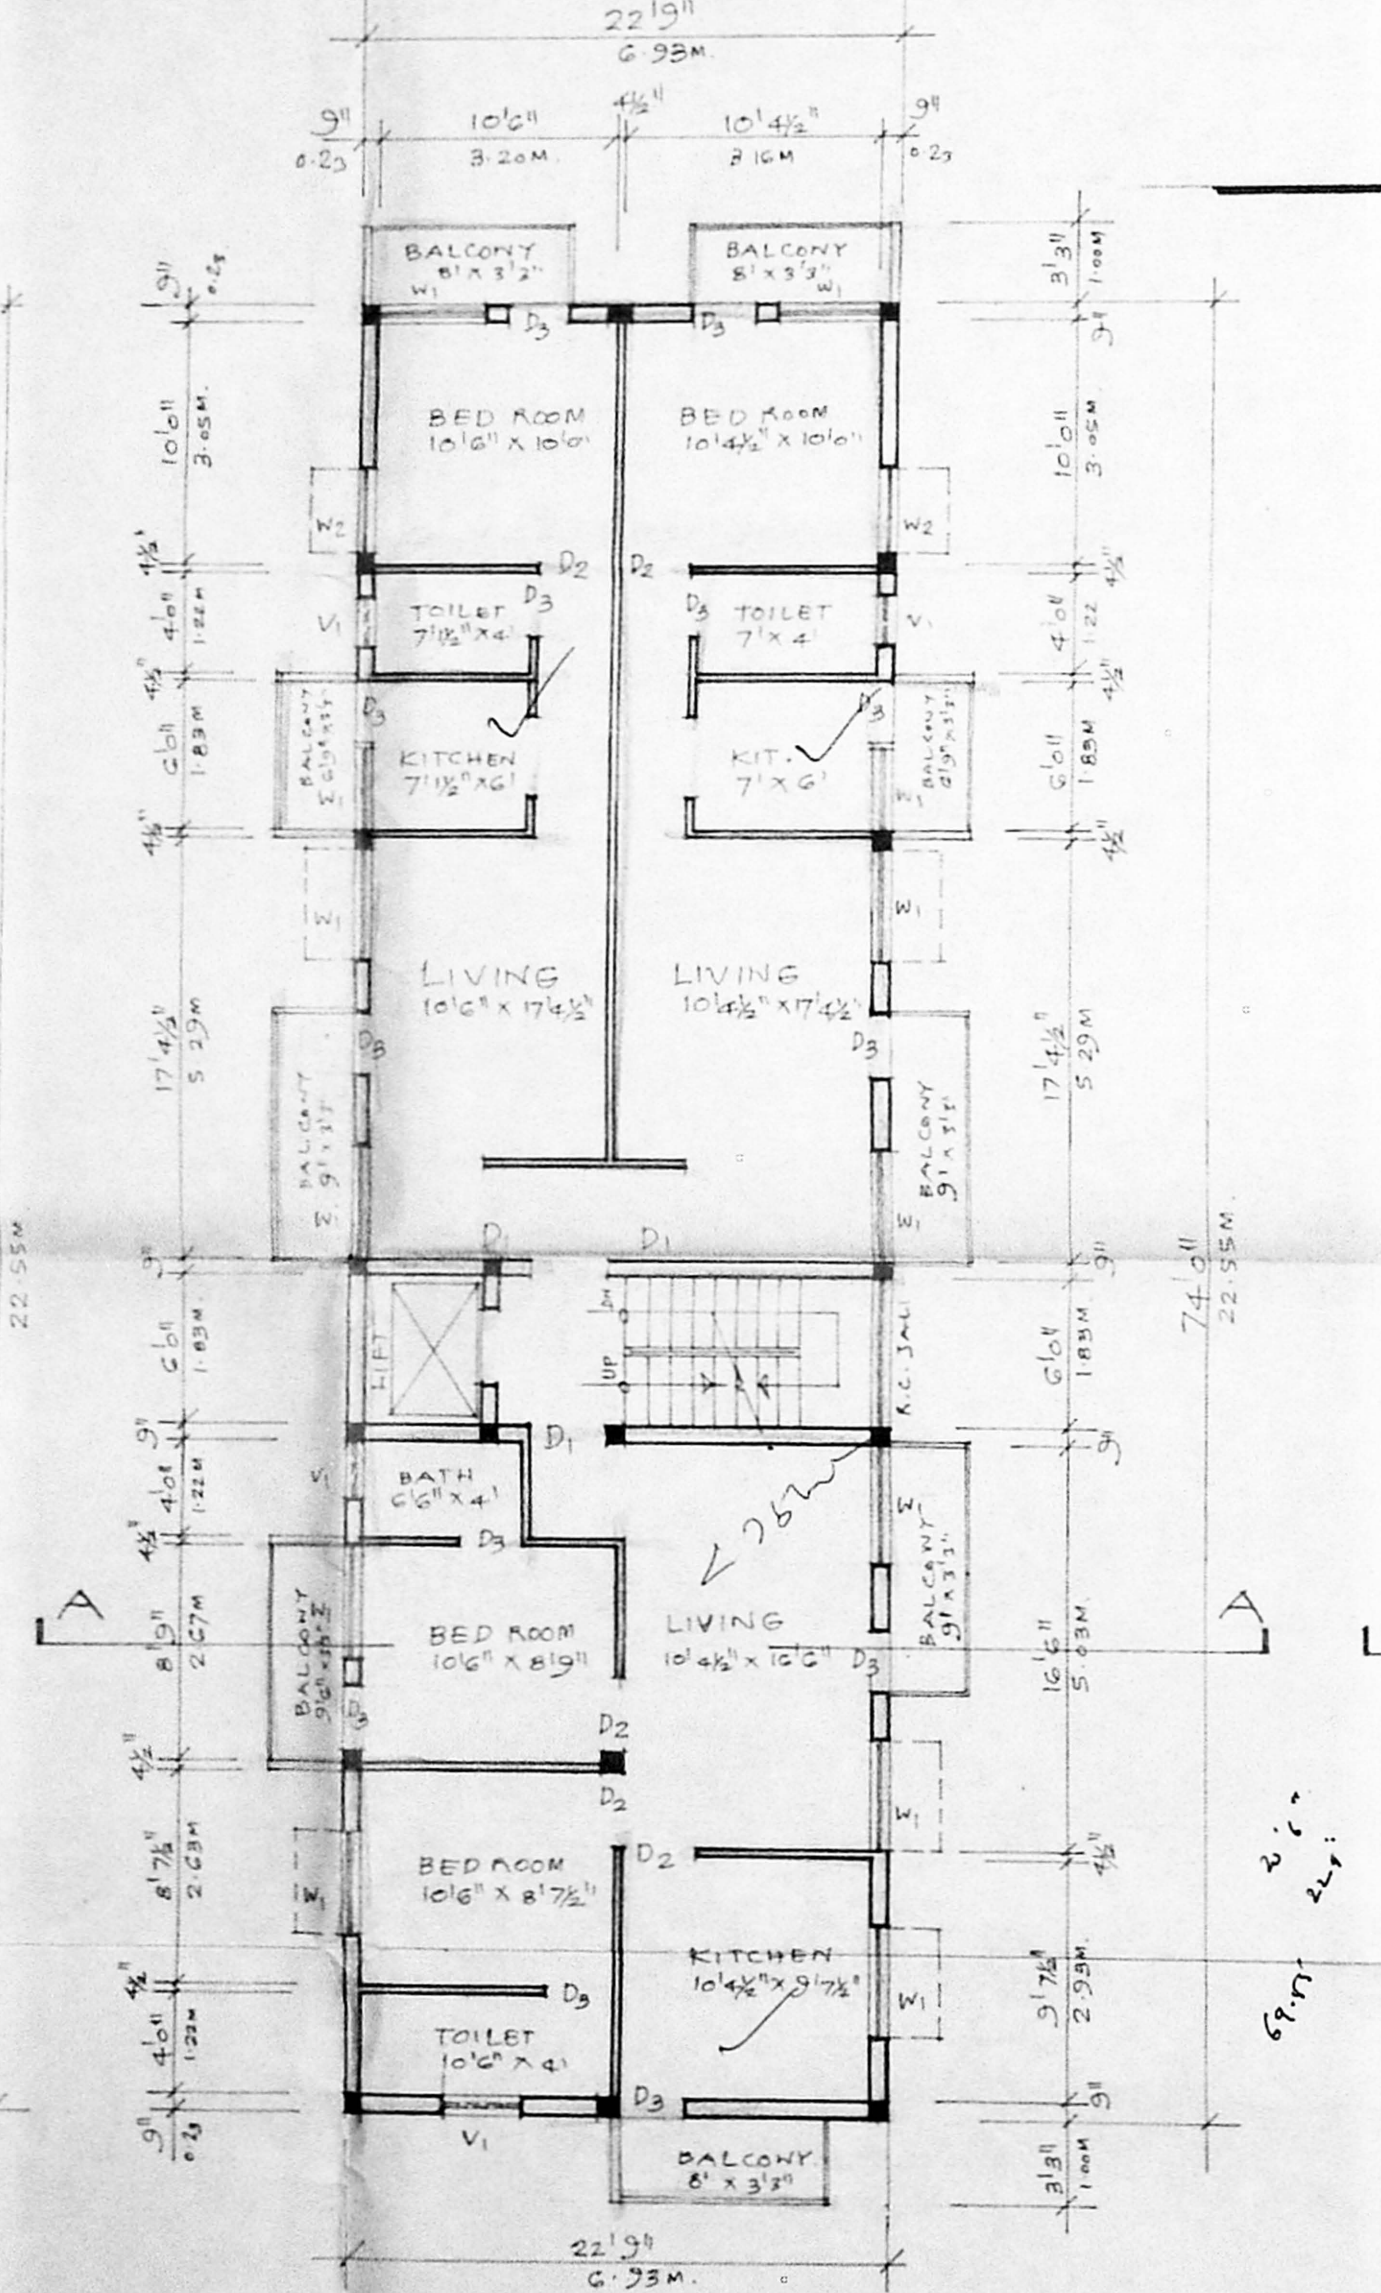

CMDA (B) No. 1
 C.No. B3/2259/99
 STATEMENT OF BUILT UP AREA
 Scrutiny
 P.A. 28/9/99
 FIRST FLOOR AREA : 178.93 m²
 SECOND FLOOR AREA : 178.93 m²
 THIRD FLOOR AREA : 178.93 m²
 TOTAL AREA : 536.80 m²
 PLOT AREA : 467.37 m²
 COVERAGE : 33% (R.S.L. : 1.49)

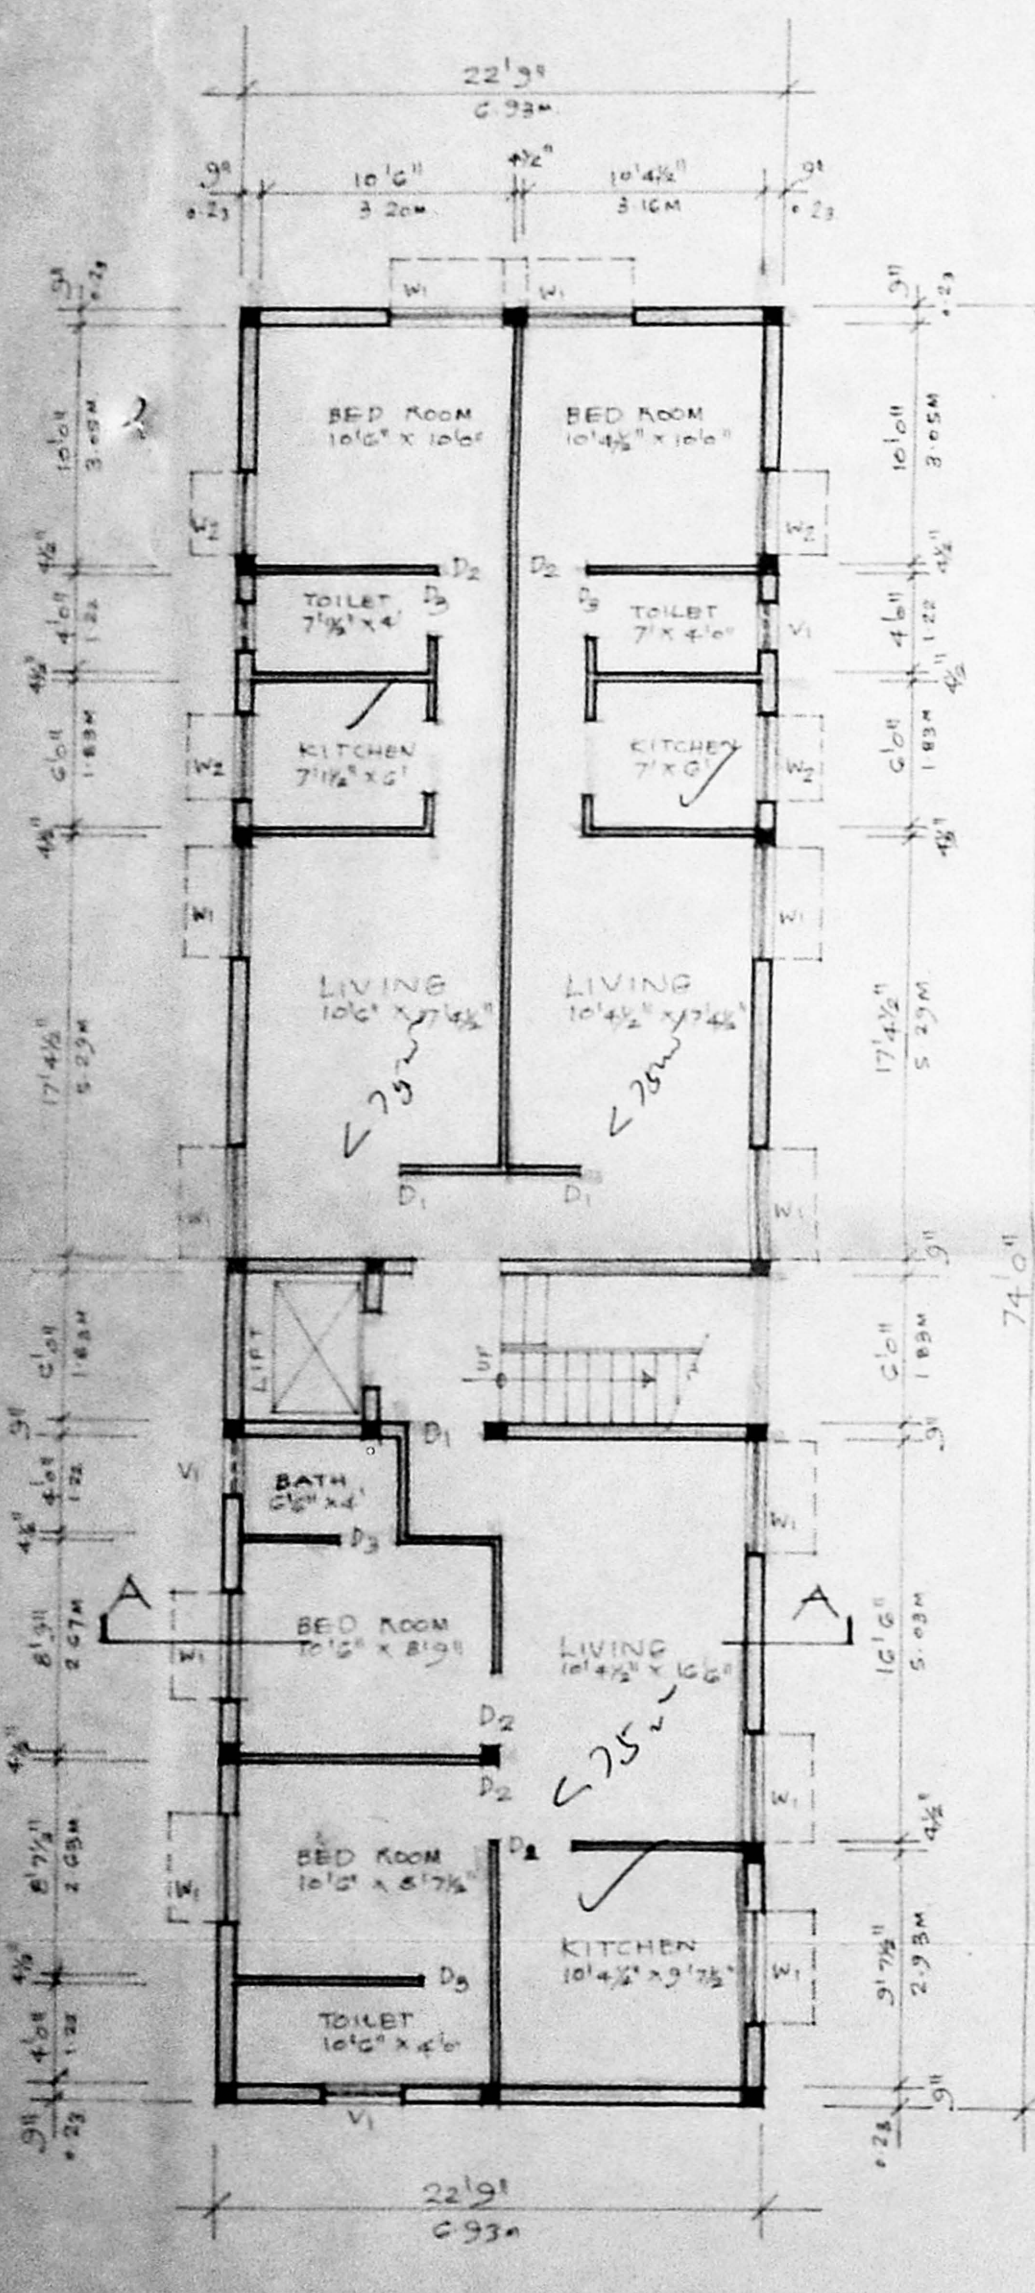

SCHEDULE OF JOINERY

D1	3'6" x 7'0"	T.W. FLUSH DOOR.
D2	3'0" x 7'0"	T.W. FLUSH DOOR.
D3	2'6" x 7'0"	T.W. FLUSH DOOR.
W1	4'6" x 4'6"	T.W. GLAZED WINDOW.
W2	3'6" x 4'6"	T.W. GLAZED WINDOW.
V1	3'6" x 2'6"	A.C. JALI.

PROPOSED WORK EXG STREET.
 PLOT OUT LINE

PROPOSED RESIDENTIAL BUILDING AT PLOT NO 831, T.S. NO 9, BLOCK NO 5, OF PERIYAKUDAL VILLAGE, T.N.H.B. SCHEME. ANNA NAGAR, CHENNAI-40.

SIGNATURE OF OWNER.

SIGNATURE OF LICENSED SURVEYOR.

K. SELVAM, B.E., AMIE, C. Eng (I), A.I.V.
 Consulting Civil Engineer Chartered Engineer,
 Approved Valuer, Licensed Surveyor,
 Class - I, Reg. No: 319/99-2000
 Corporation of Chennai,
 No. 1/370, Mogappair East,
 CHENNAI-600 050.
 Ph: 6248264

GROUND FLOOR PLAN.
 SCALE 1/8" = 1'0" (1:100)

1ST, 2ND & 3RD FLOOR PLAN.
 SCALE 1/8" = 1'0" (1:100)

TERRACE FLOOR PLAN.
 SCALE 1/8" = 1'0" (1:100)

SITE PLAN
 SCALE 1/16" = 1'0" (1:200)