



JOINERIES

MD	MAIN DOOR	3'6" x 7'0"	1'06" x 2'74"
D2	DOOR	3'0" x 7'0"	91" x 2'14"
D3	DOOR	2'6" x 7'0"	75" x 2'14"
FD1	FRENCH DOOR	8'0" x 7'0"	2'42" x 2'14"
FD2	FRENCH DOOR	6'0" x 7'0"	1'82" x 2'14"
W1	WINDOW	4'0" x 4'0"	NO 22 x 1/22
W2	WINDOW	5'0" x 4'0"	NO 22 x 1/22
KW	KITCHEN WINDOW	3'6" x 2'6"	91" x 91"
V	VENTILATOR	2'6" x 2'6"	75" x 61"


CMDA 413
 C. No. B3
 P.A.
 S. A. P.
 D.P.

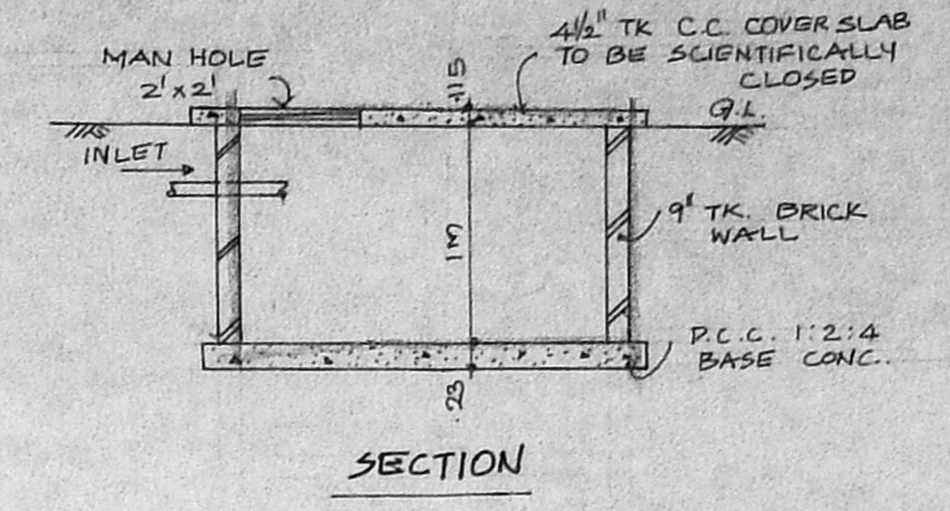


SECTION

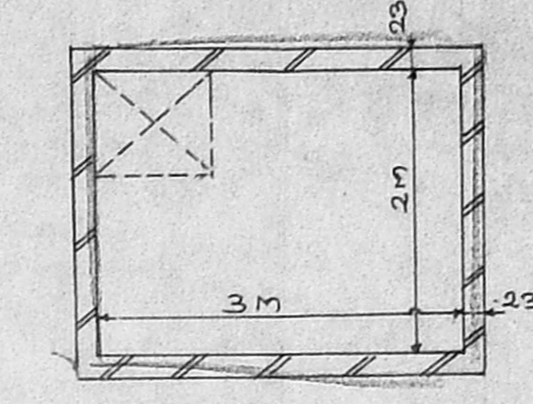


PLAN SUMP DETAILS

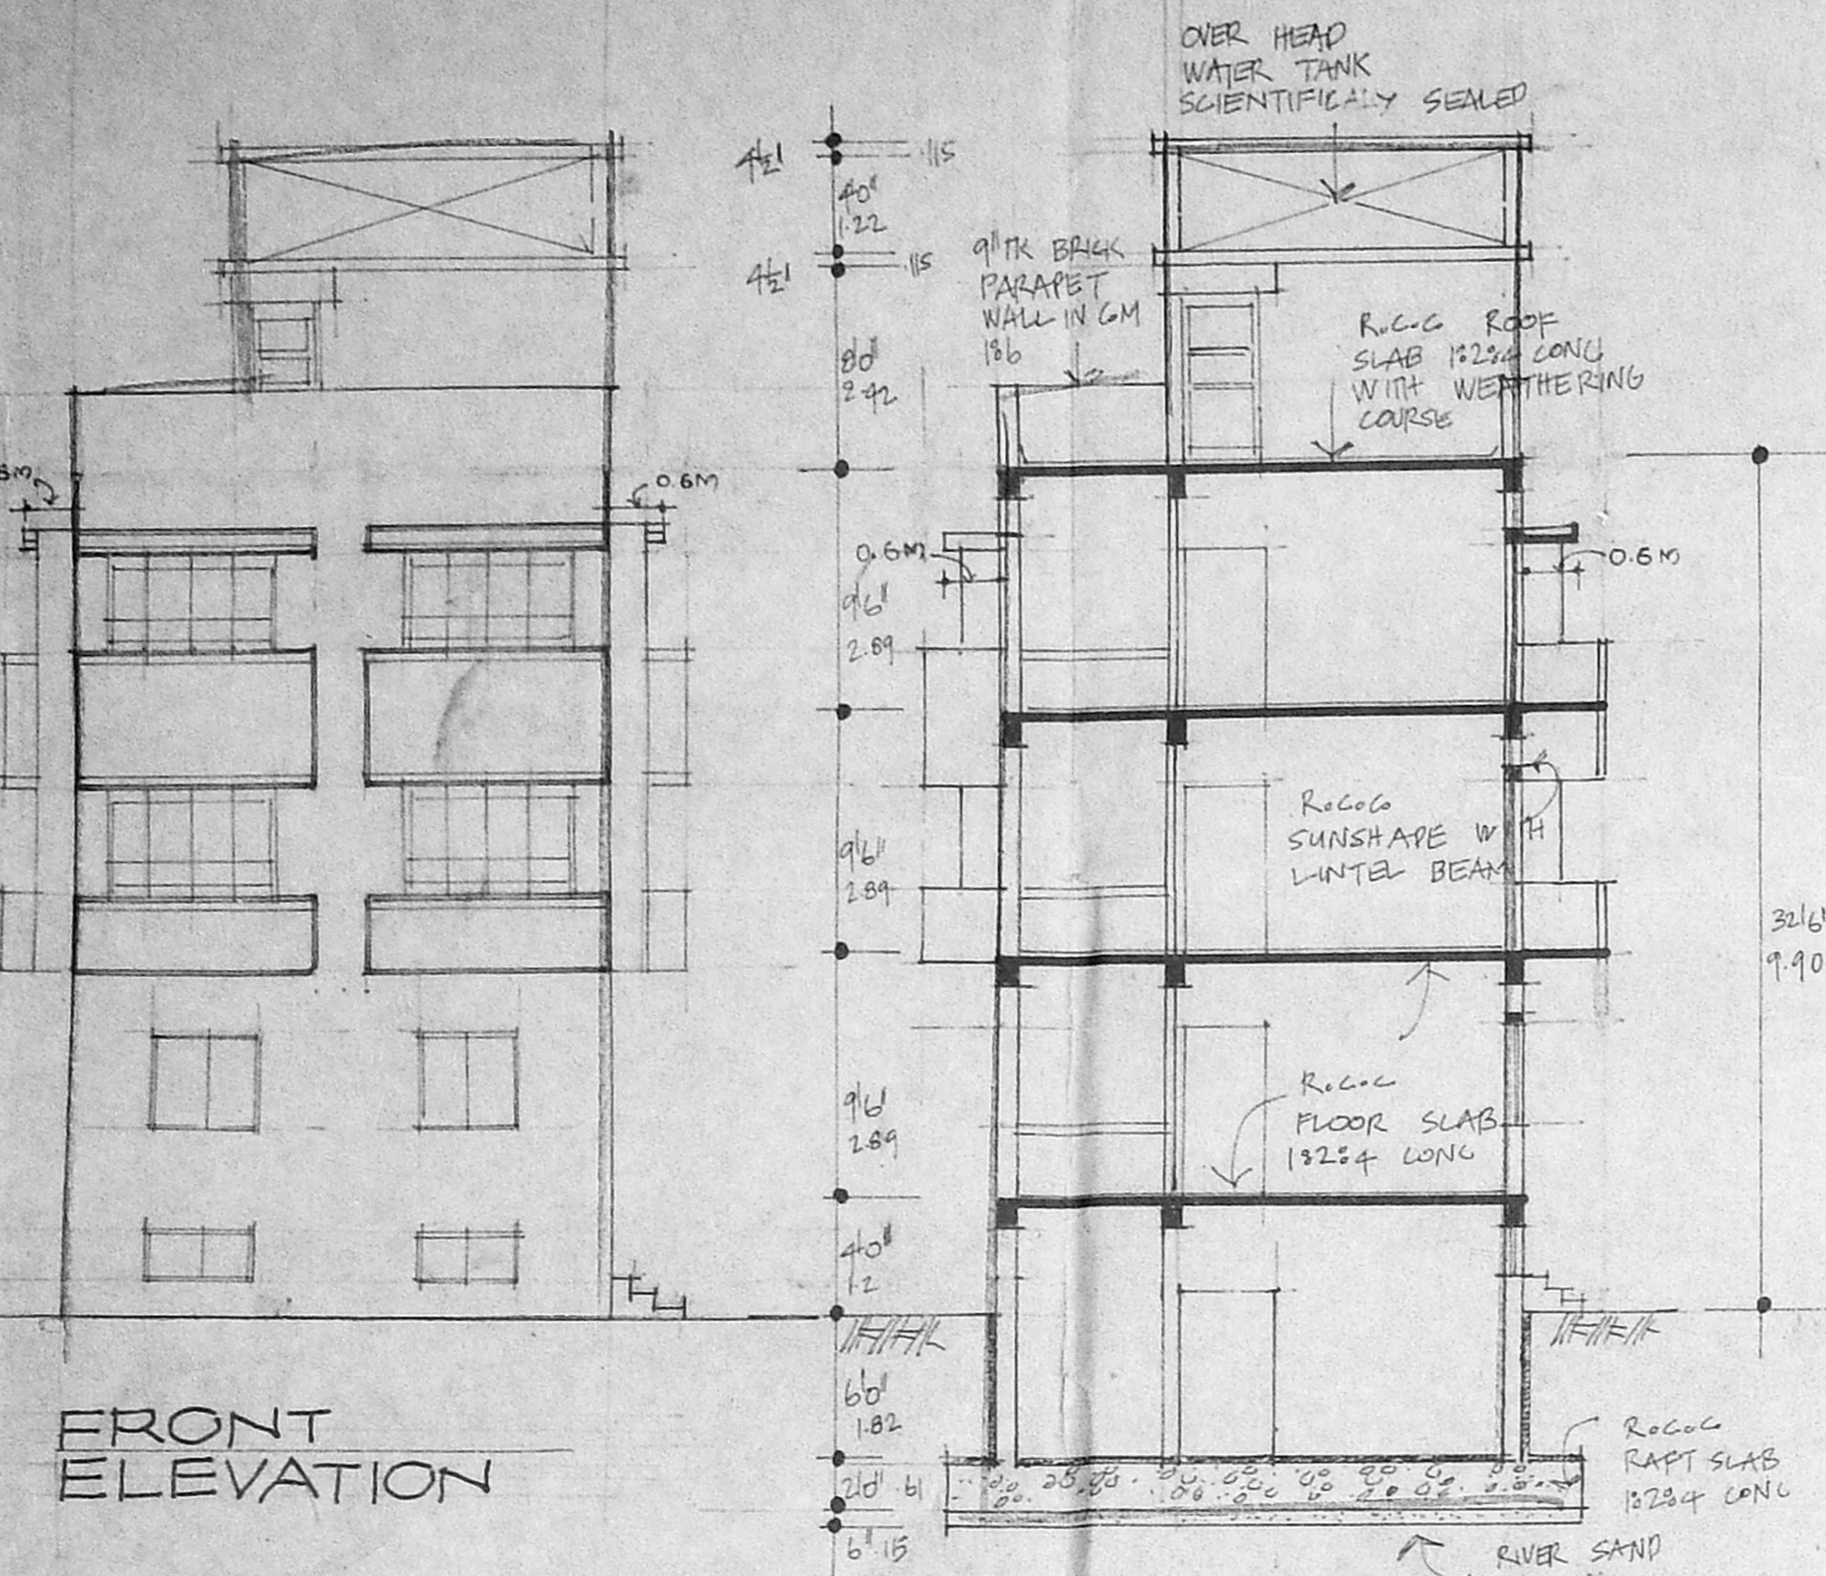


FRONT ELEVATION

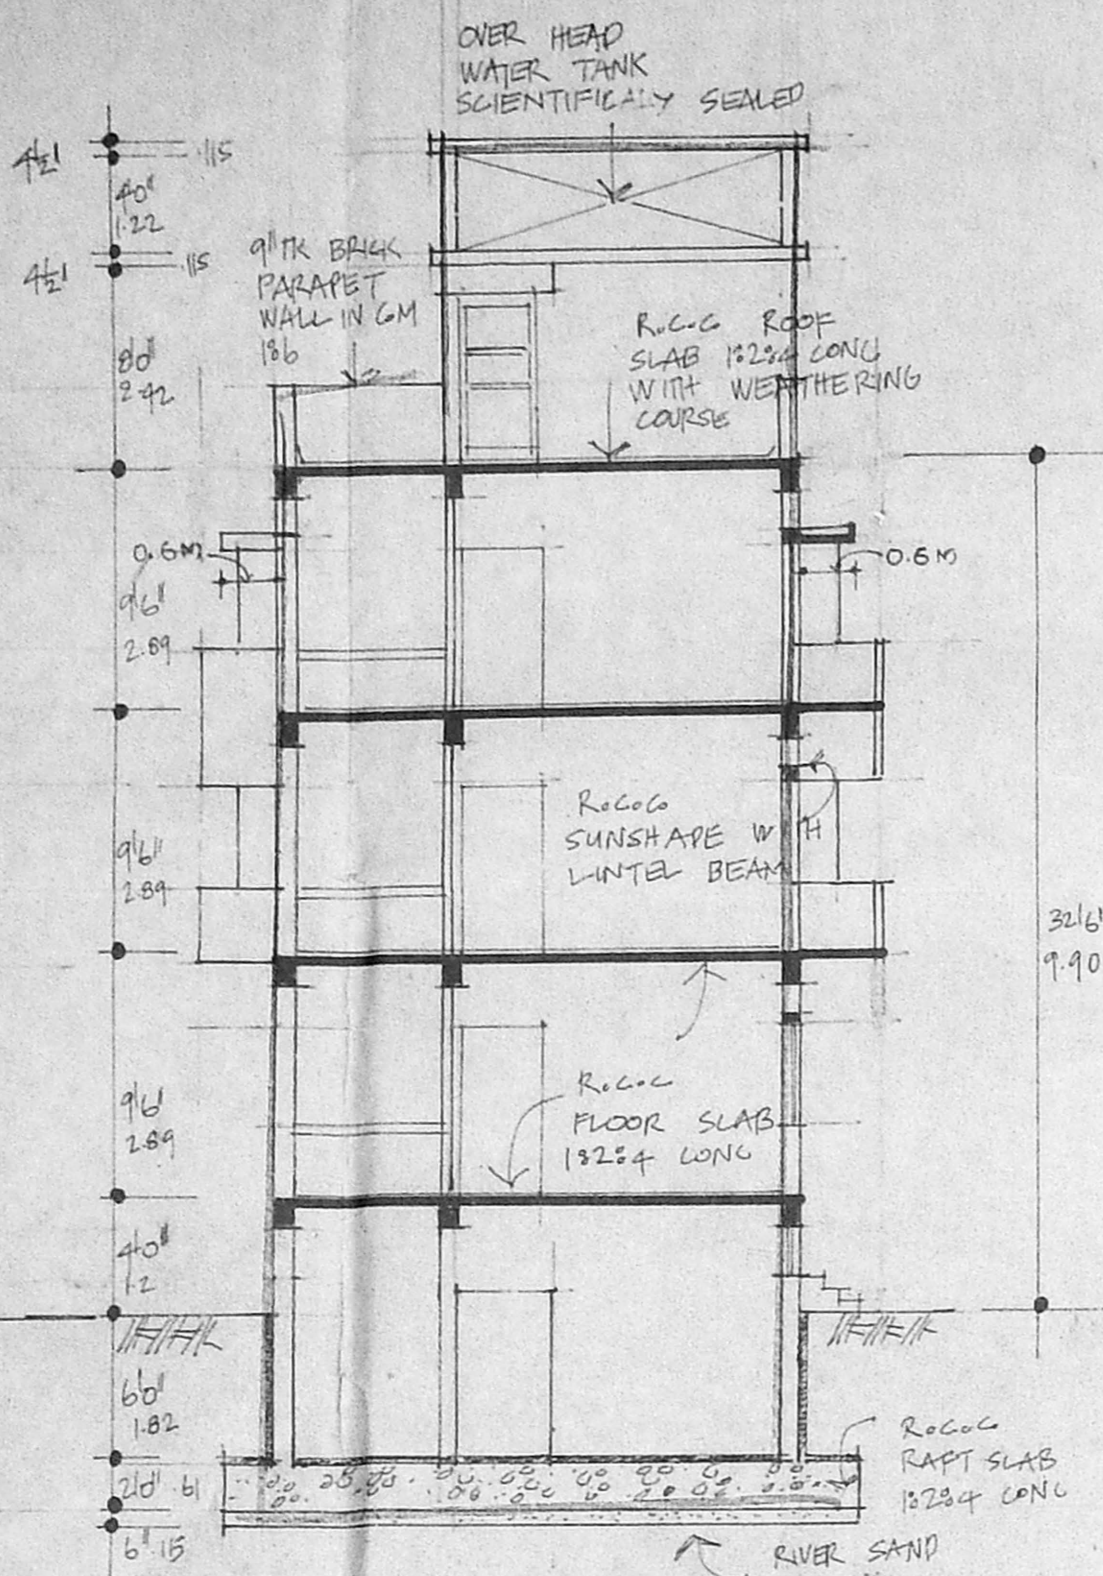


SECTION: AA

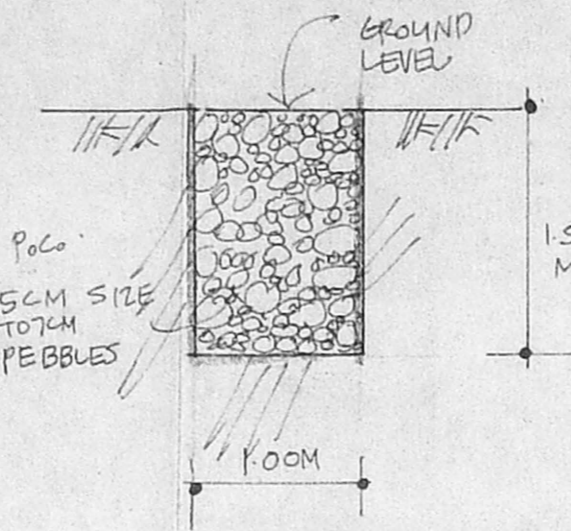


DETAILS OF PEBBLE BED

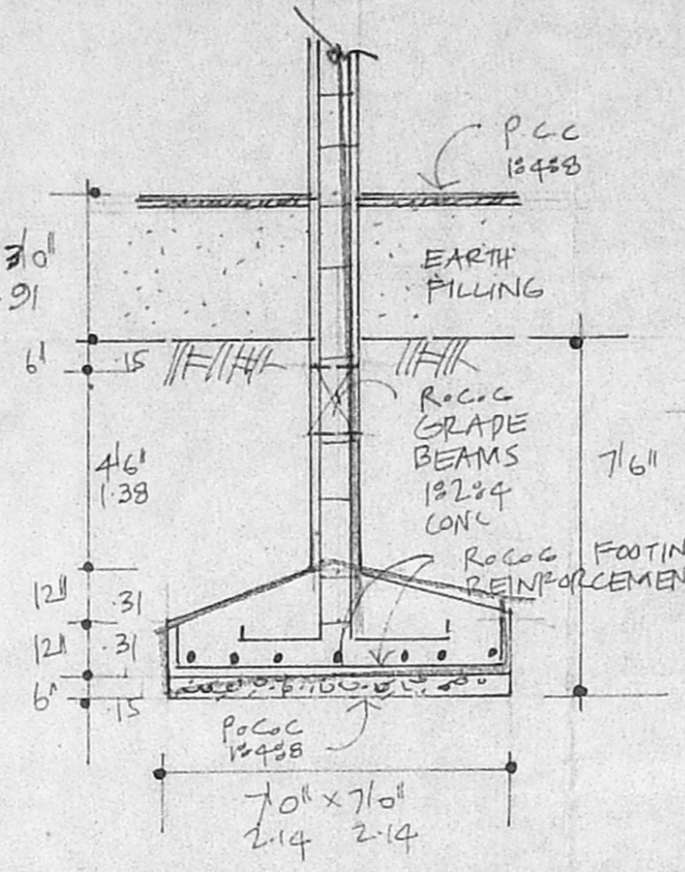

FOUNDATION DETAILS

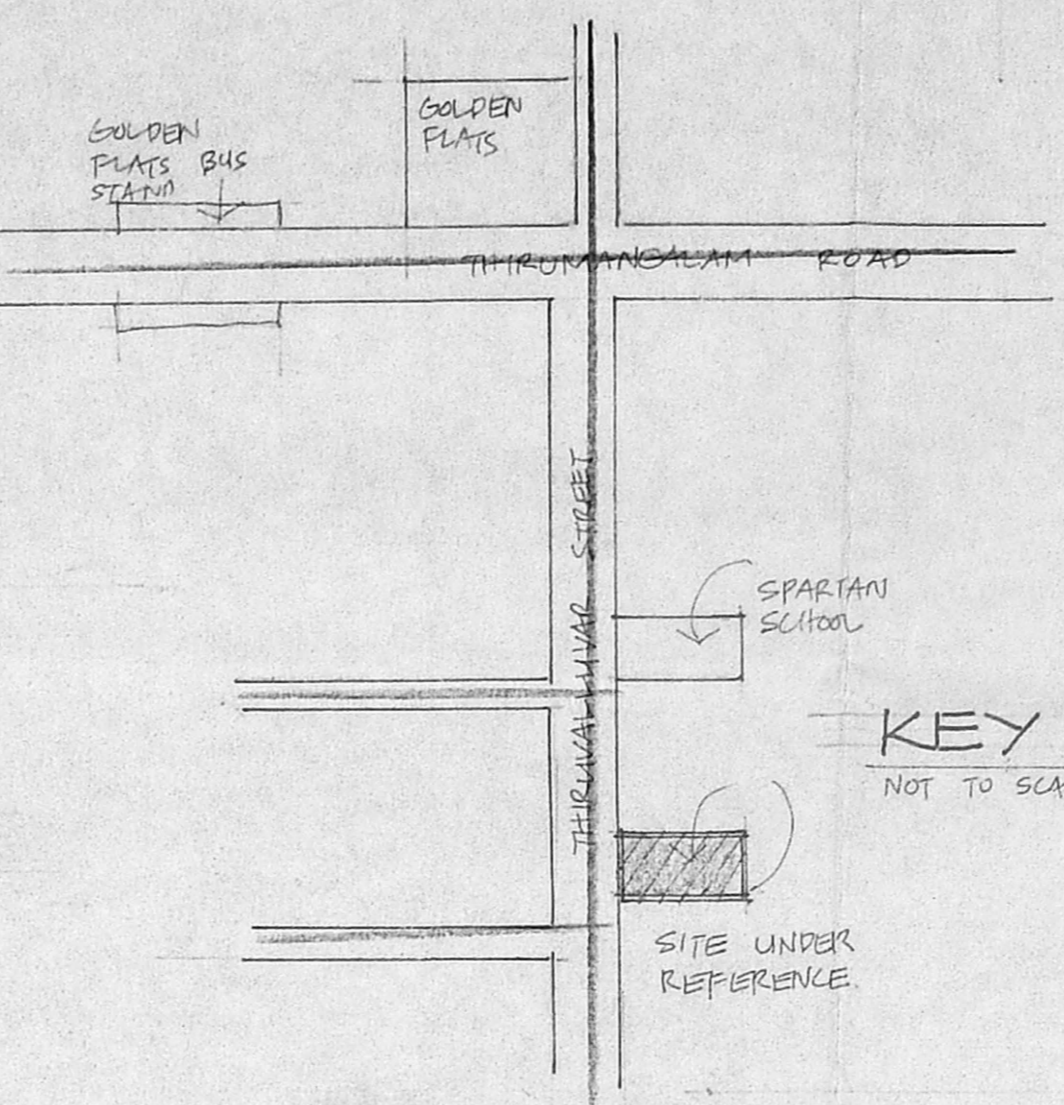


KEY PLAN
NOT TO SCALE

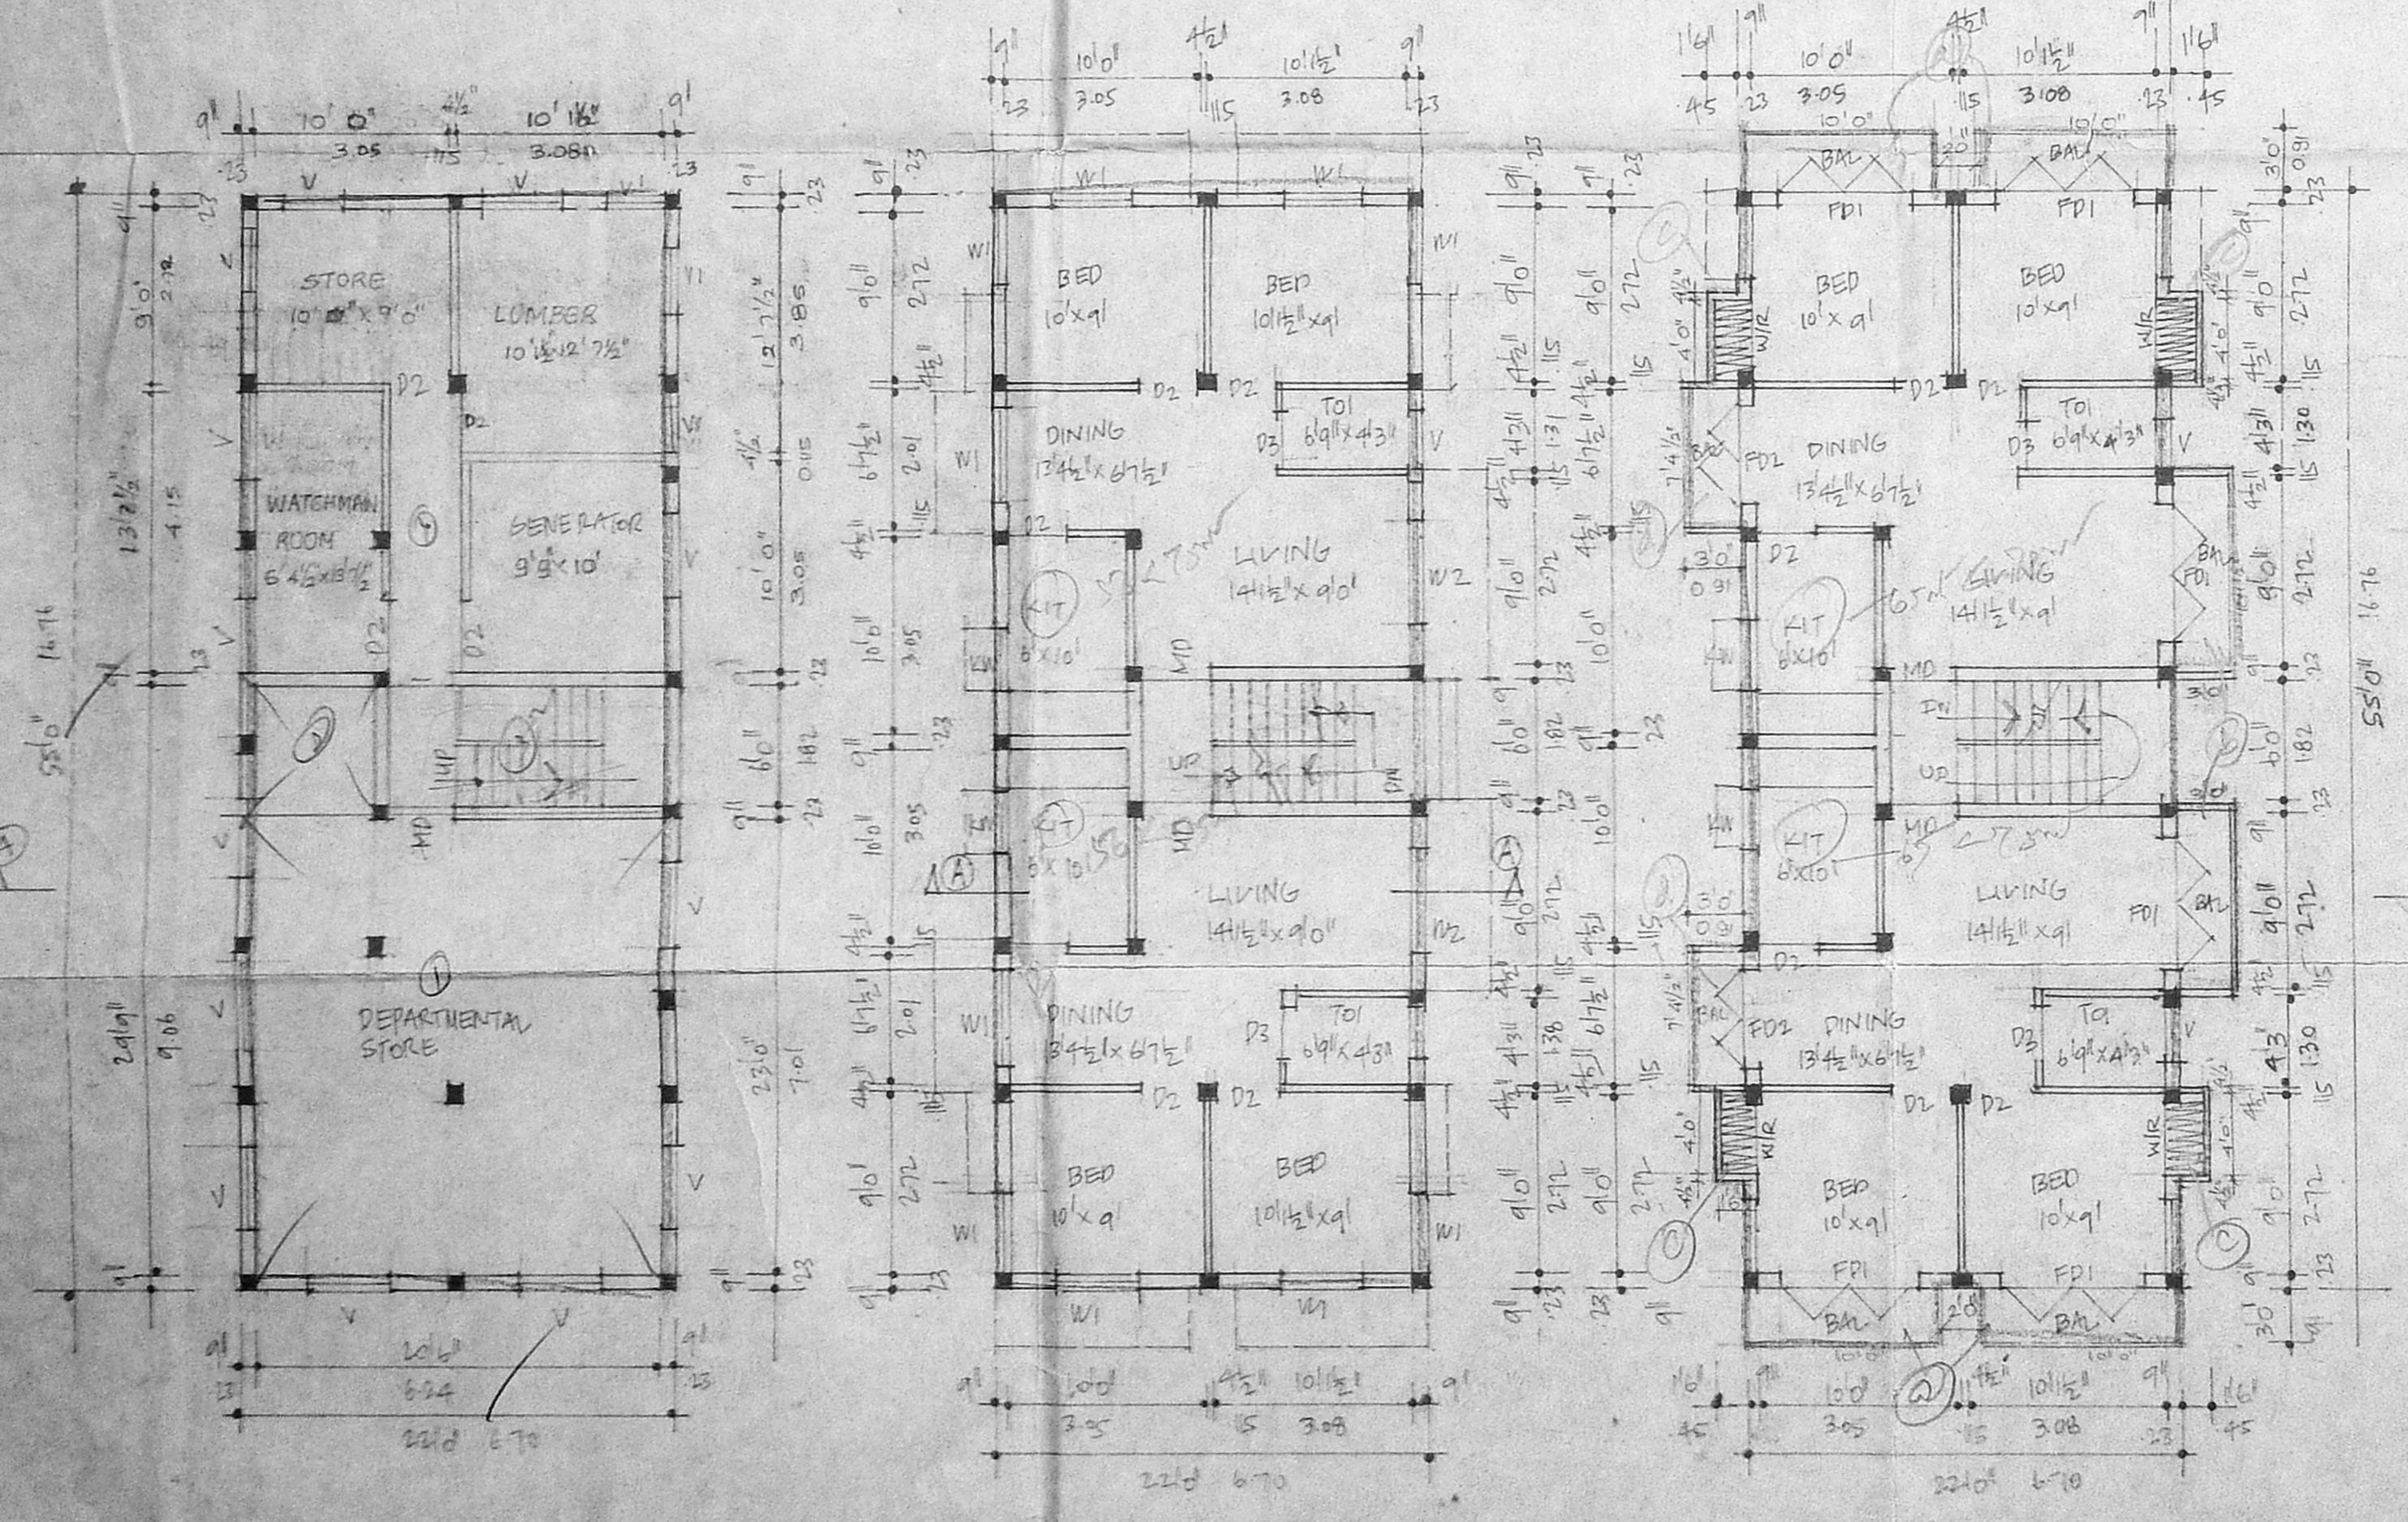

BASEMENT FLOOR PLAN


GROUND FLOOR PLAN

TYPICAL FIRST AND SECOND FLOOR PLANS

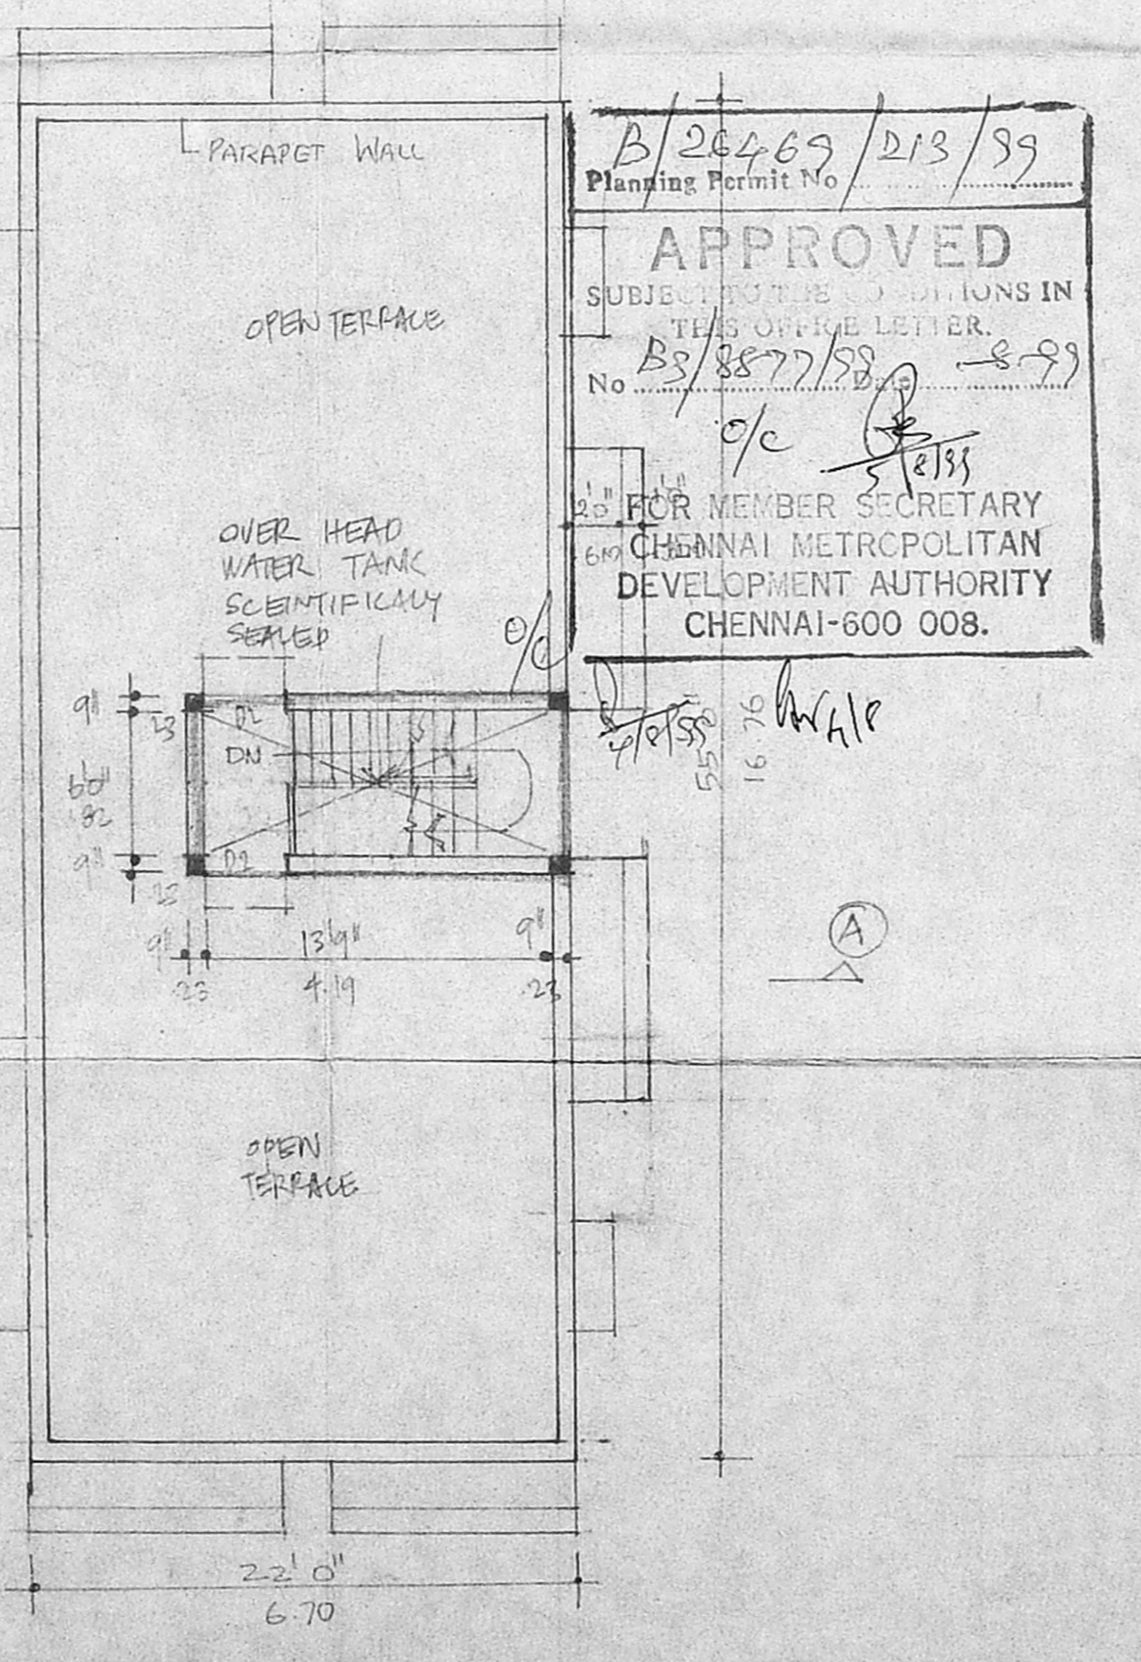

TERRACE PLAN

B/26269/213/39
 Planning Permit No.
APPROVED
 SUBJECT TO THE CONDITIONS IN THIS ORANGE LETTER.
 B/3872/38-8-39
 No. 10/10/10
 FOR MEMBER SECRETARY
 CHENNAI METROPOLITAN
 DEVELOPMENT AUTHORITY
 CHENNAI-600 008.

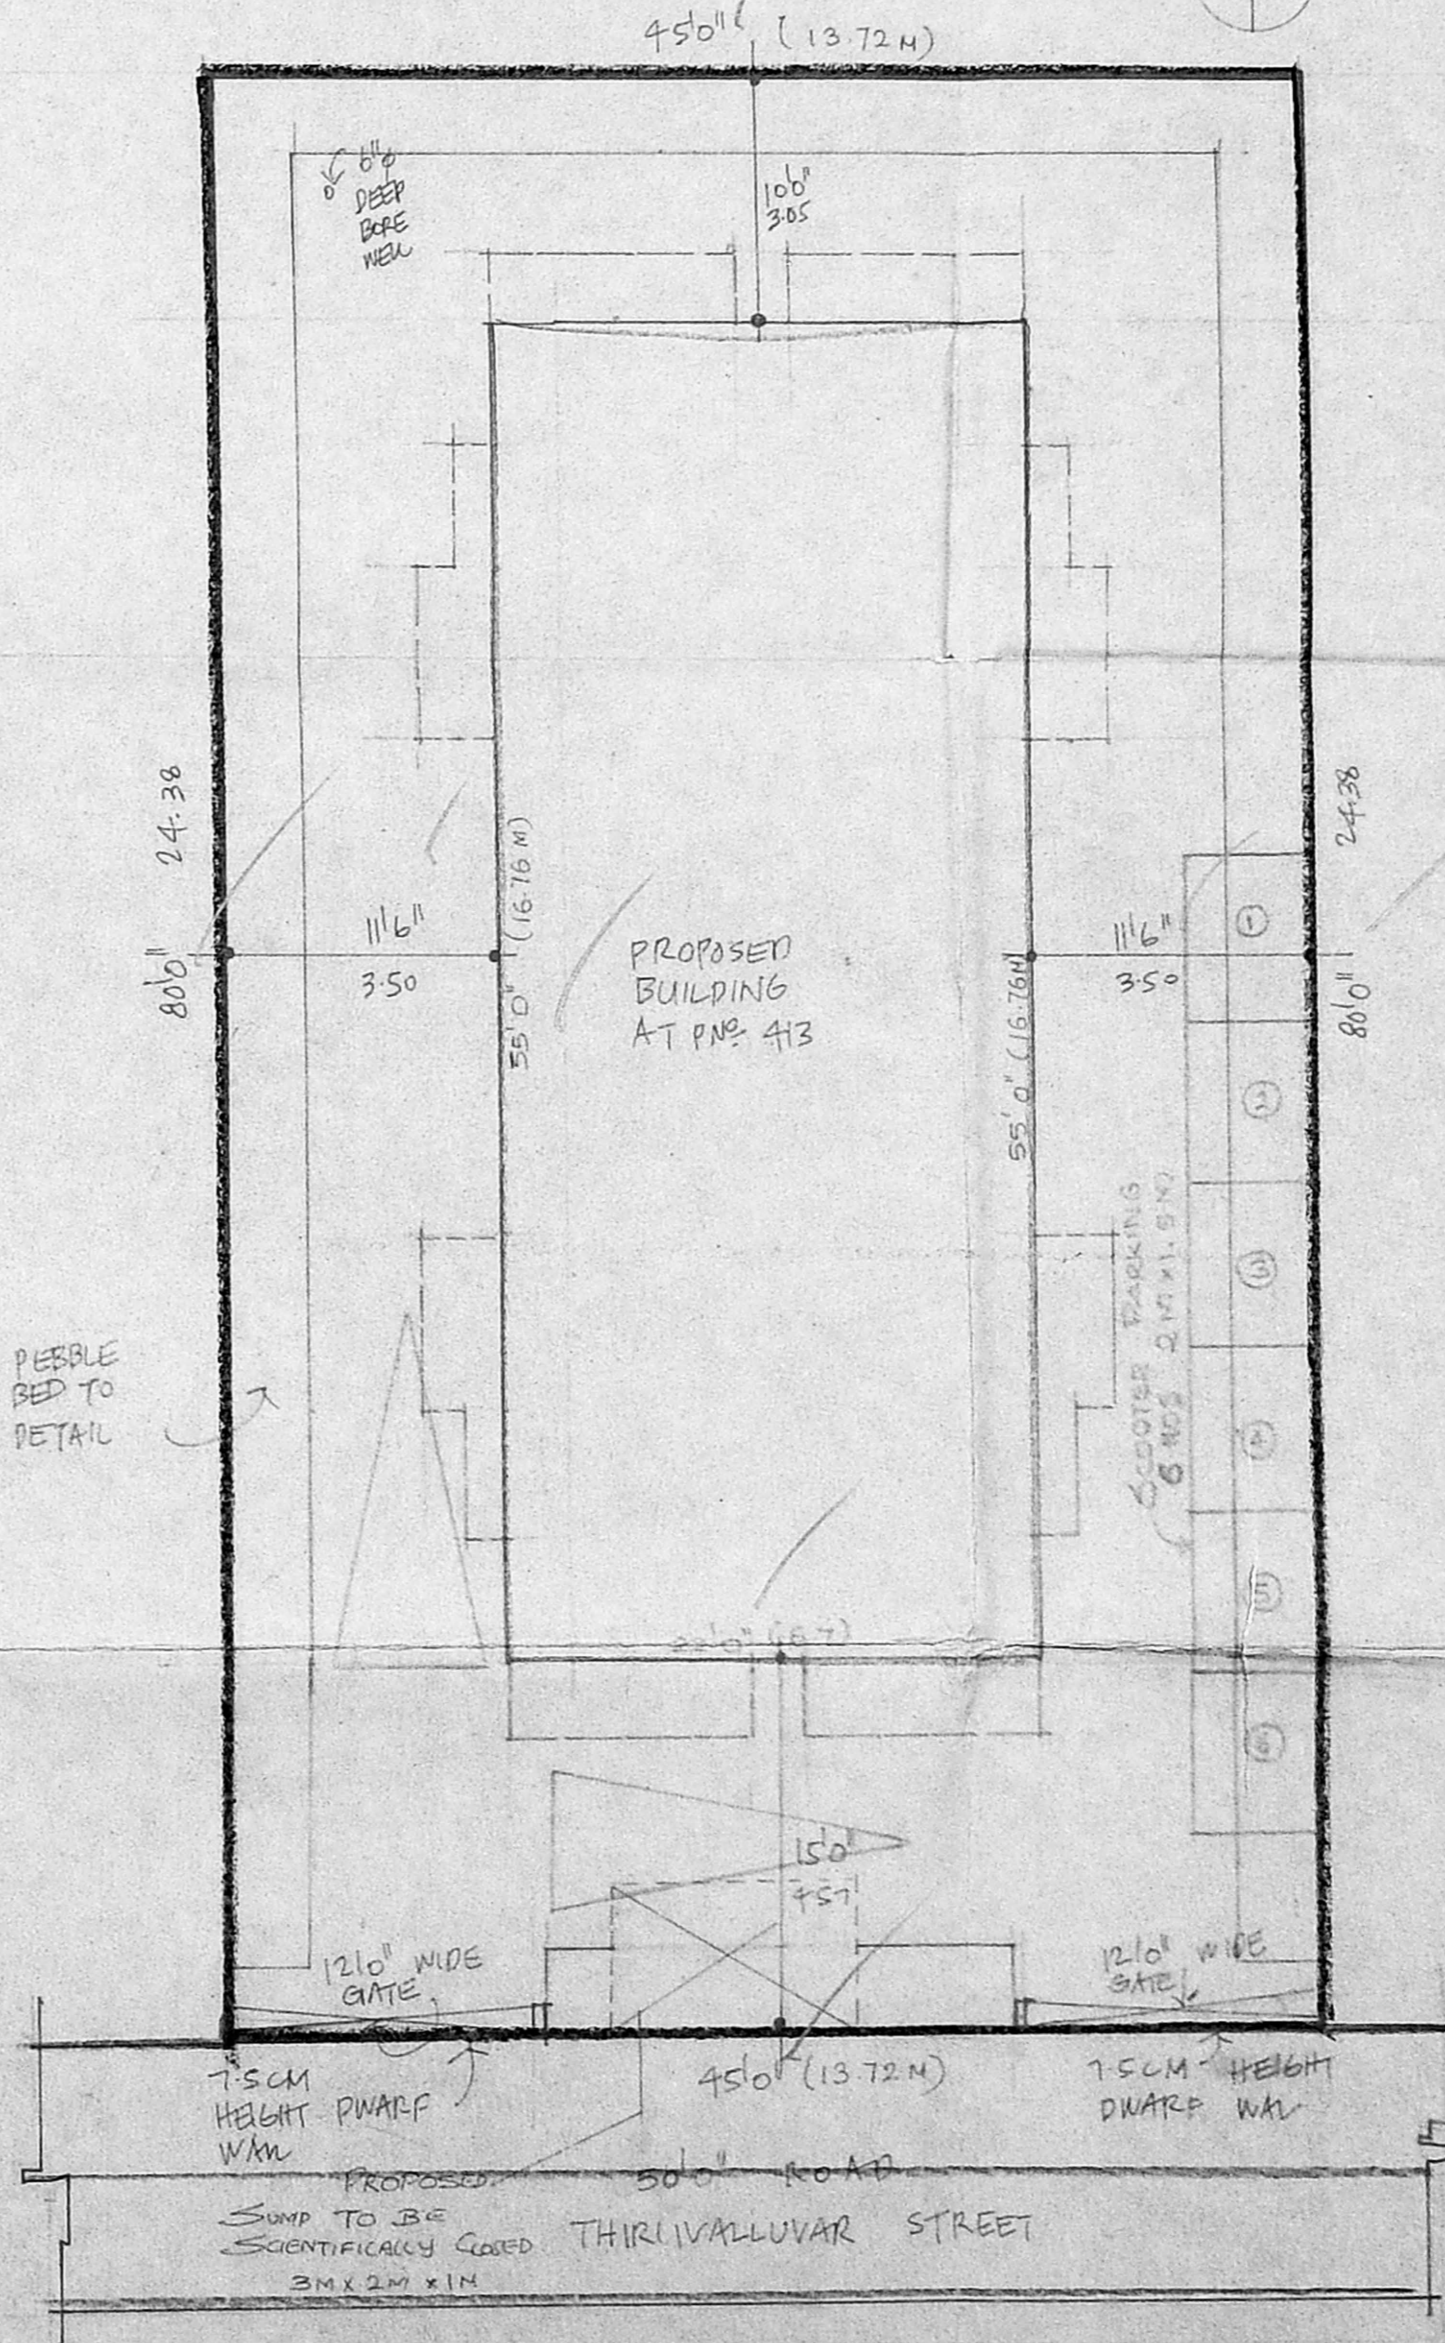

SITE PLAN
SCALE: 1:100

AREA STATEMENT.

	IN SFT	IN SQ.M
TOTAL PLOT AREA:	3600	334.57
GROUND FLOOR AREA:	1210	112.50
FIRST FLOOR AREA:	1462.38	136.00
SECOND FLOOR AREA:	1462.38	136.00
BASEMENT FLOOR AREA:	1210	112.50
TOTAL:	5344.76	497.00

PLOT COVERAGE:	40.6 %
F.S.I.	1.48

COLOUR INDEX.

PROPOSED:	
ROAD:	
BOUNDARIES:	

PROPOSED BUILDING AT PNO 413 OF SNO 217/1A/2 AT PANEER NAGAR MOGAPAIR VILLAGE AMBATTUR TOWNSHIP 60 CHENNAI.600050

SCALE: 1:100

OWNER: **K. Selvam**
 LICENSED SURVEYOR

K. Selvam
 K. SELVAM, B.E. AMIE, C.Eng (I), A.L.V.,
 Consulting Civil Engineer Chartered Engineer
 Approved Valuer, Licensed Surveyor
 Class-I, Reg No: 319/98-99
 Corporation of Chennai & Ambattur Municipality
 No. 1/370, Mogappair East,
 CHENNAI - 600 050.