

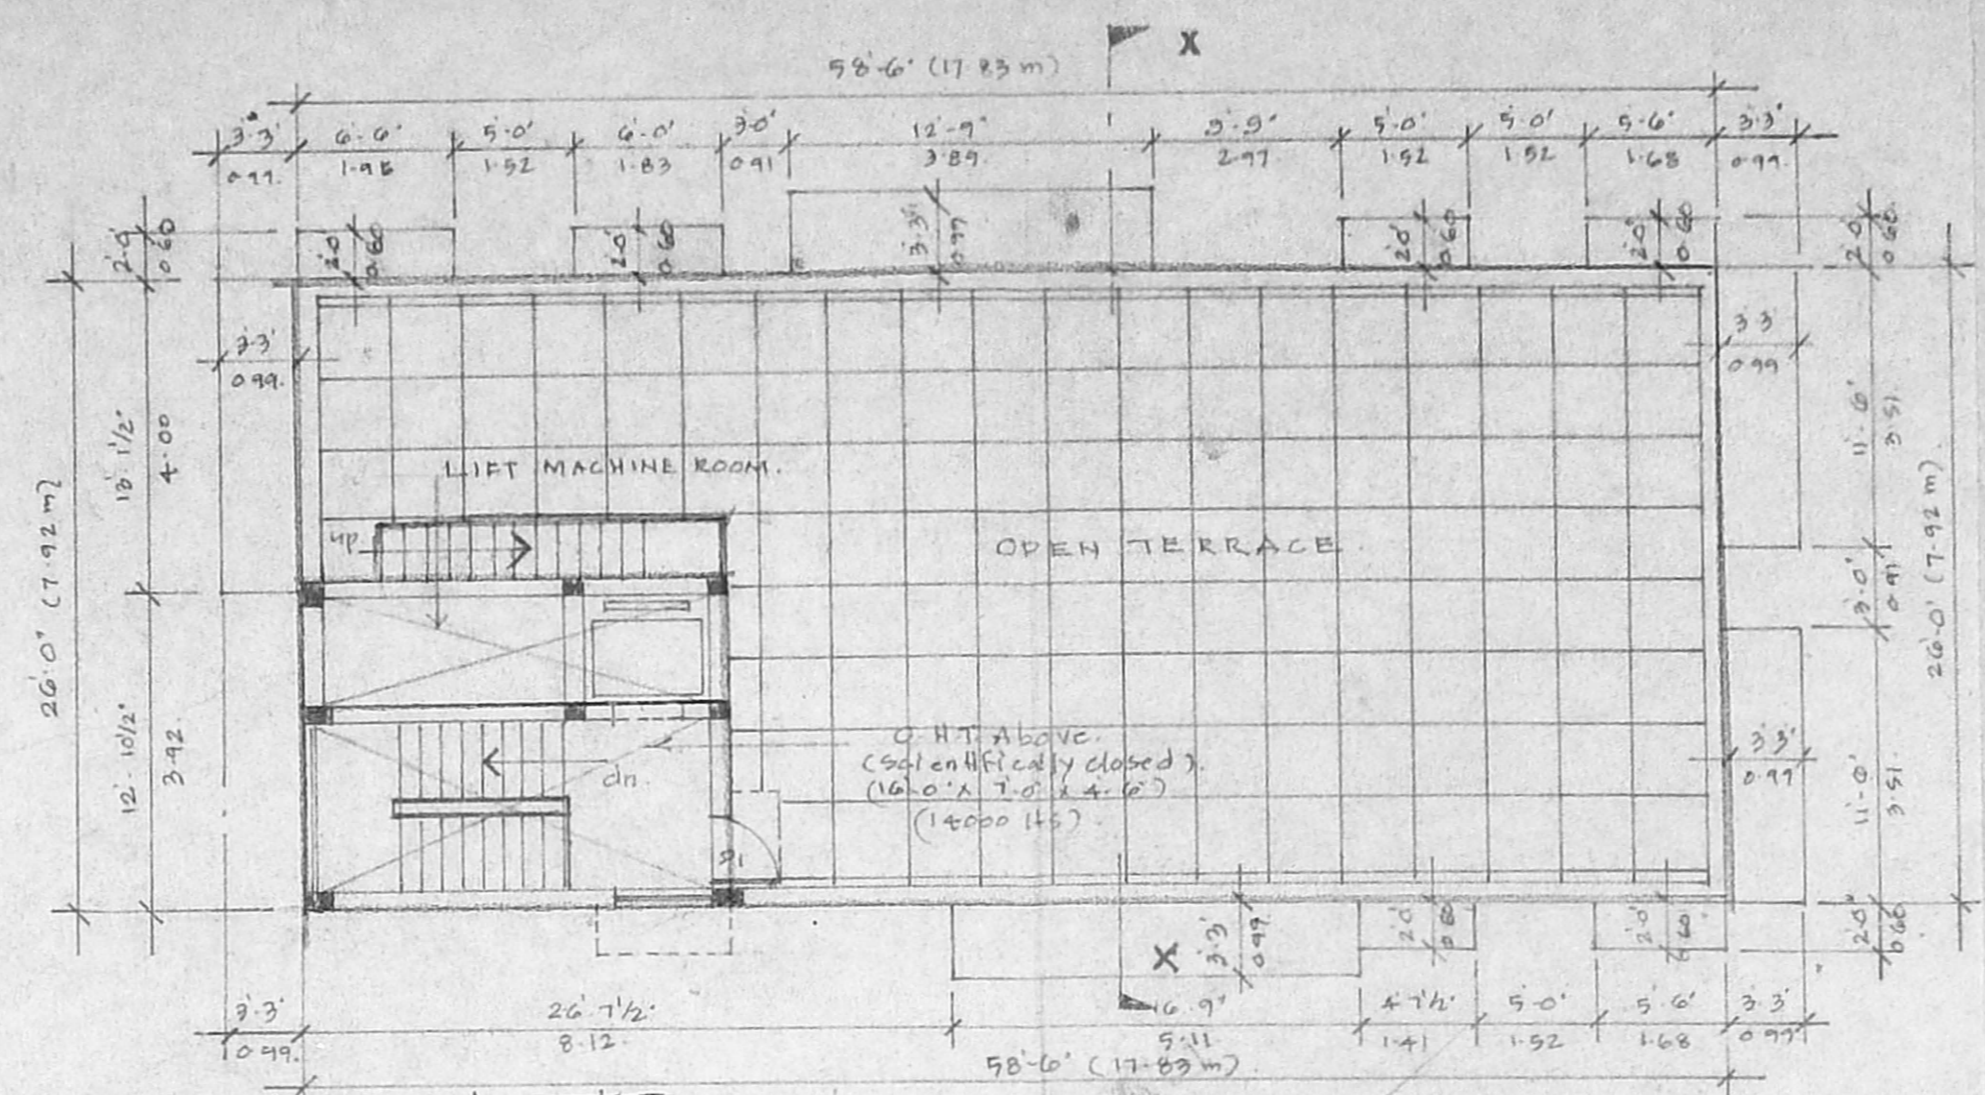



SITE CUM GROUND FLOOR PLAN

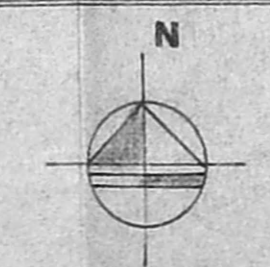


TERRACE FLOOR PLAN

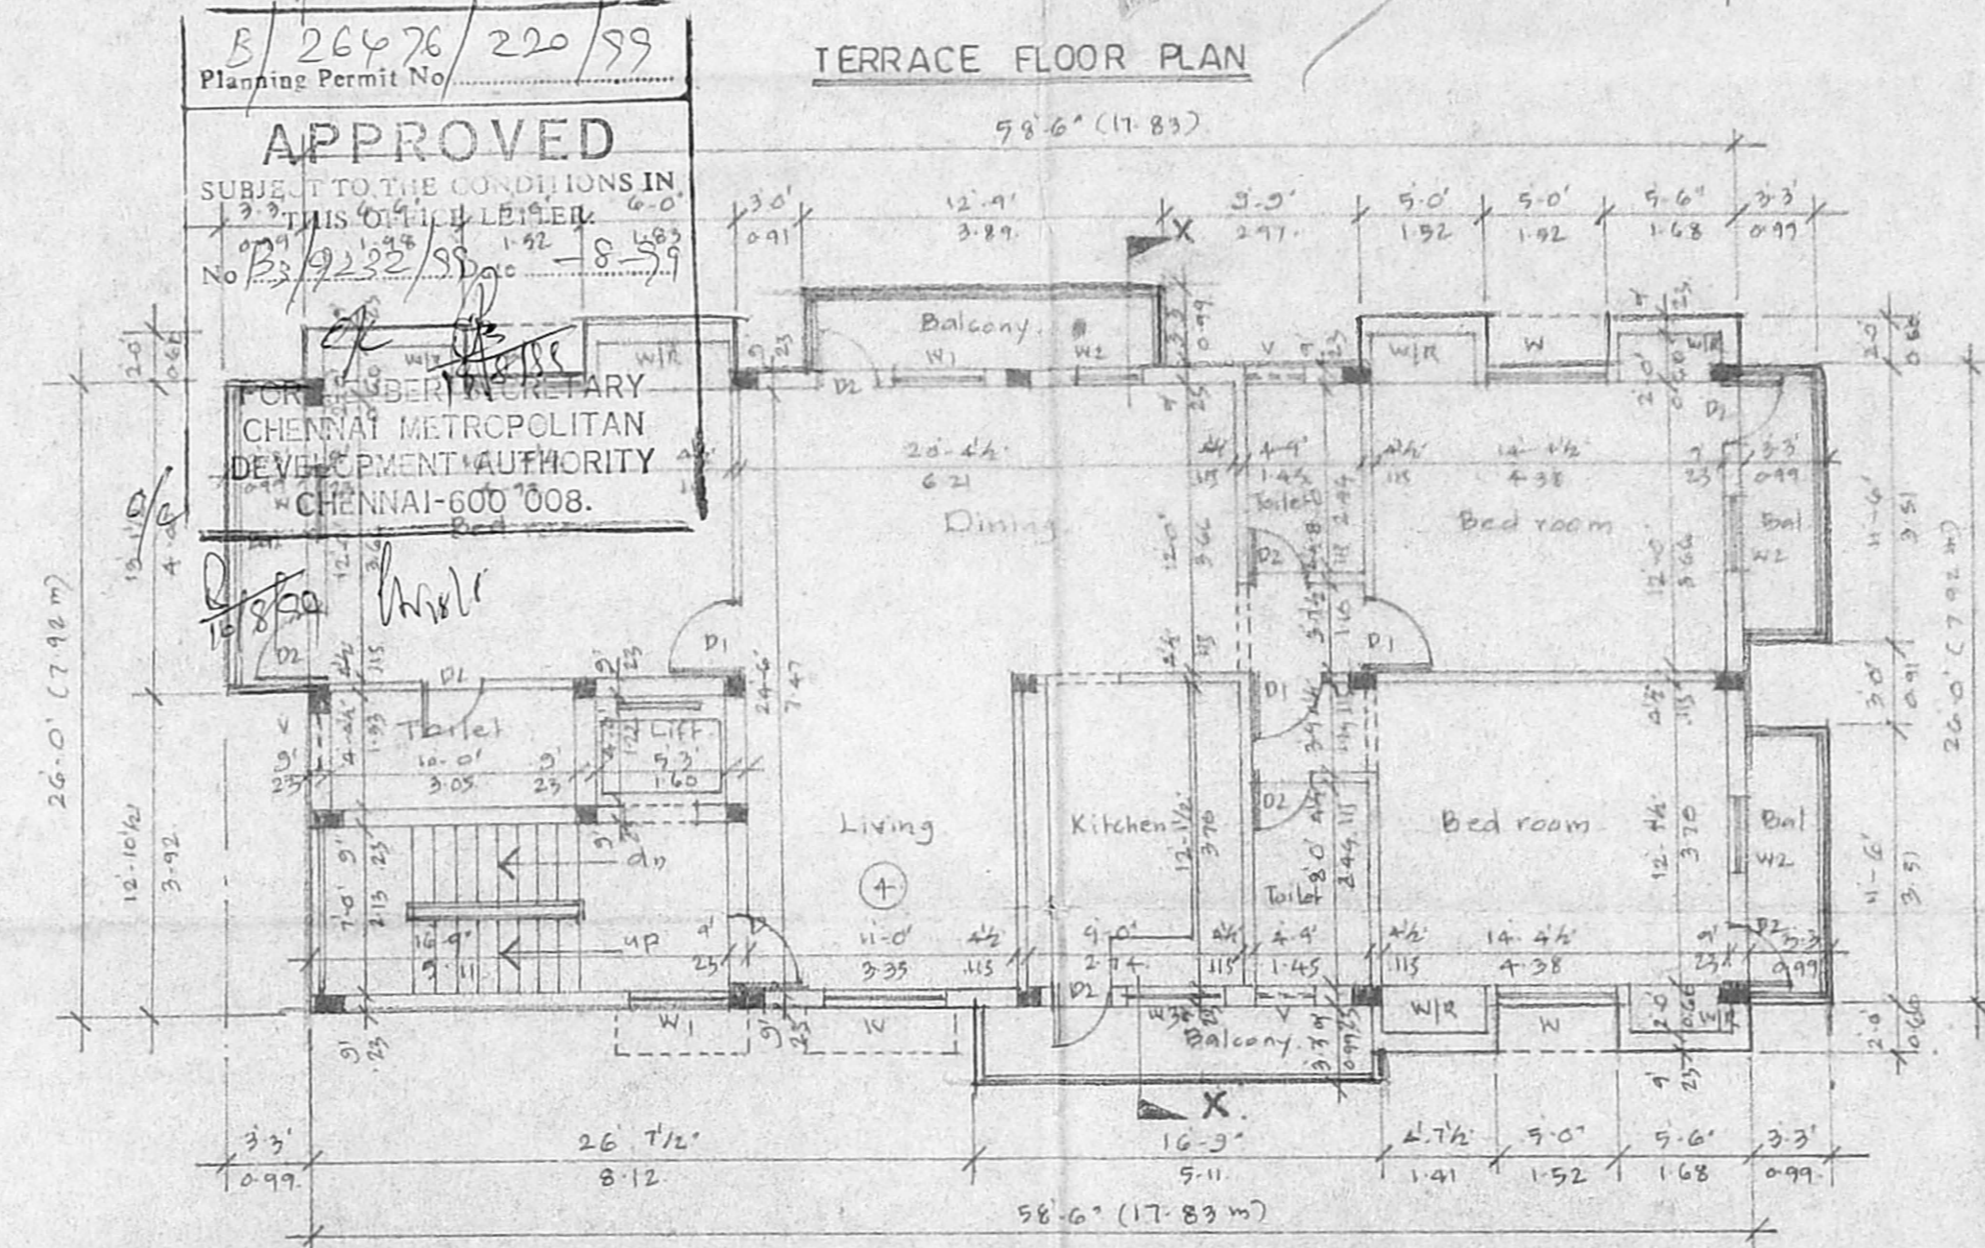


SECOND FLOOR PLAN

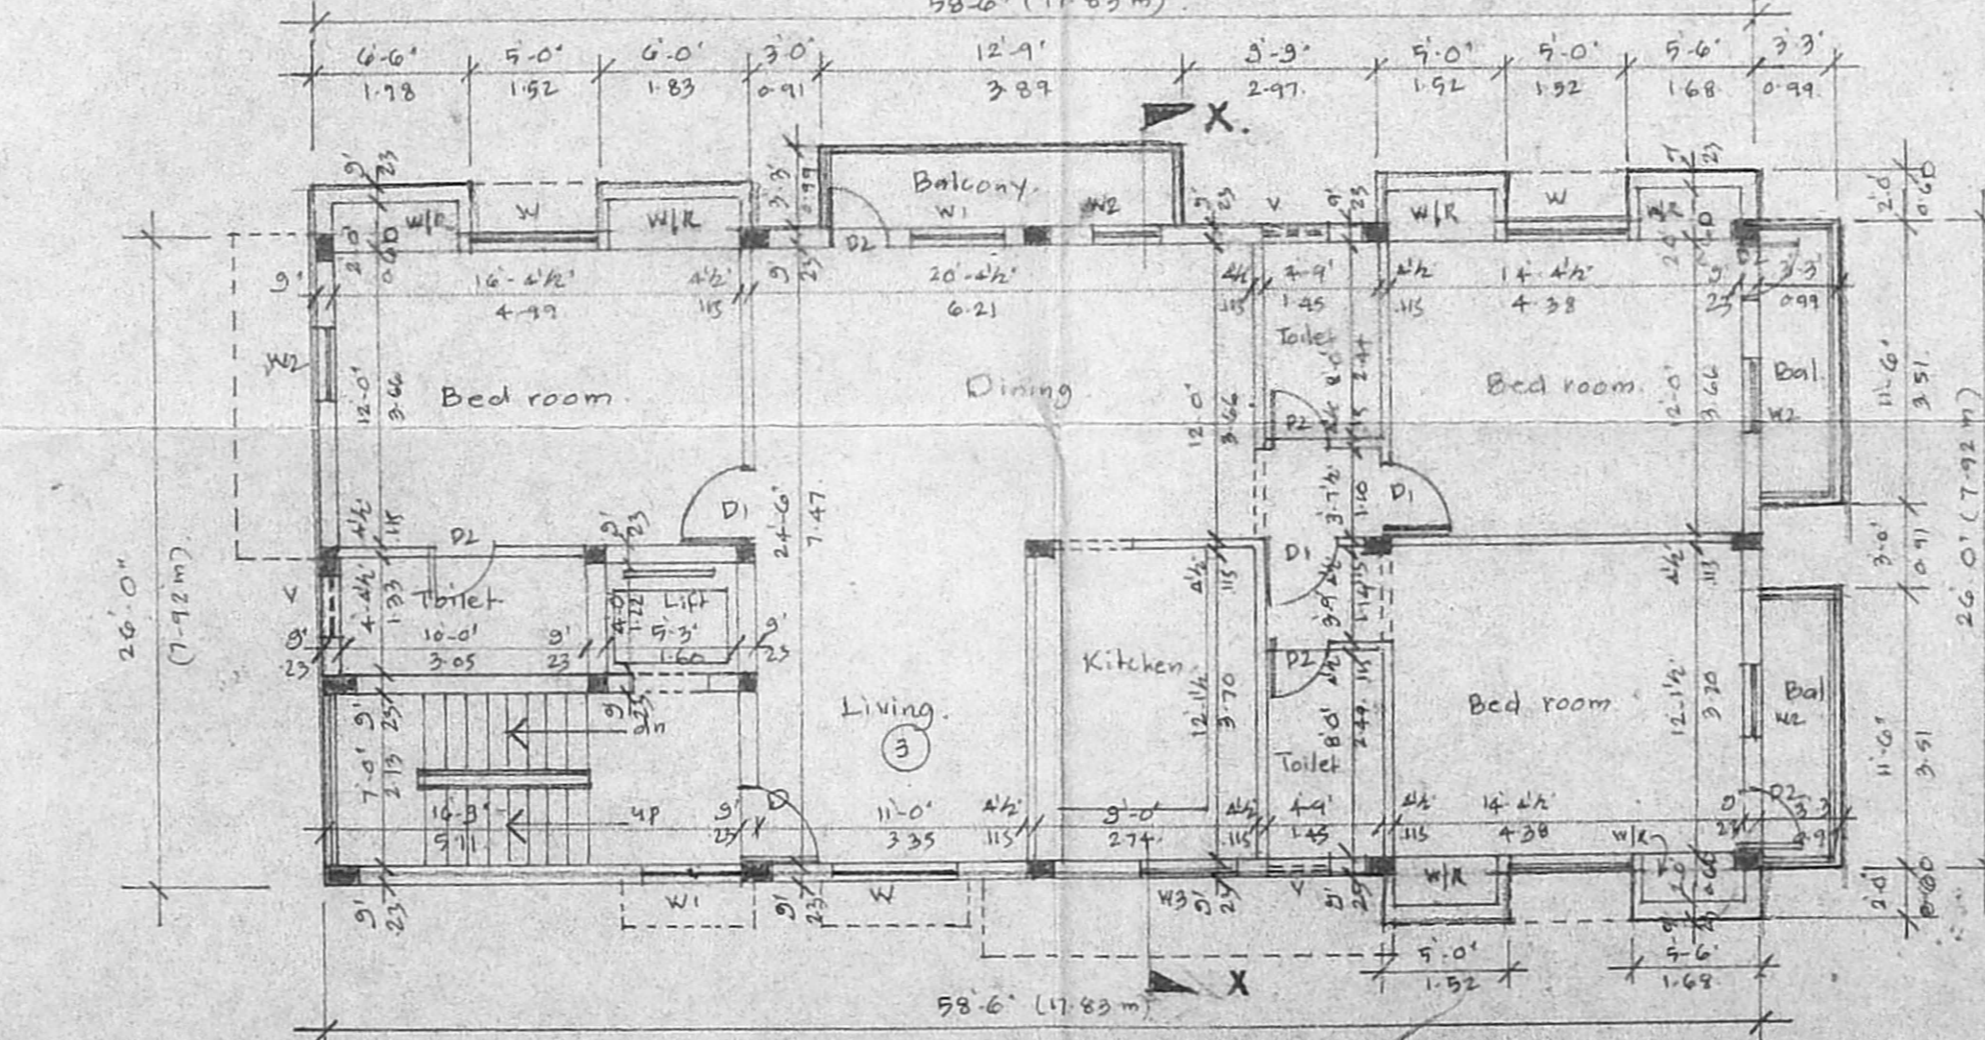


FIRST FLOOR PLAN

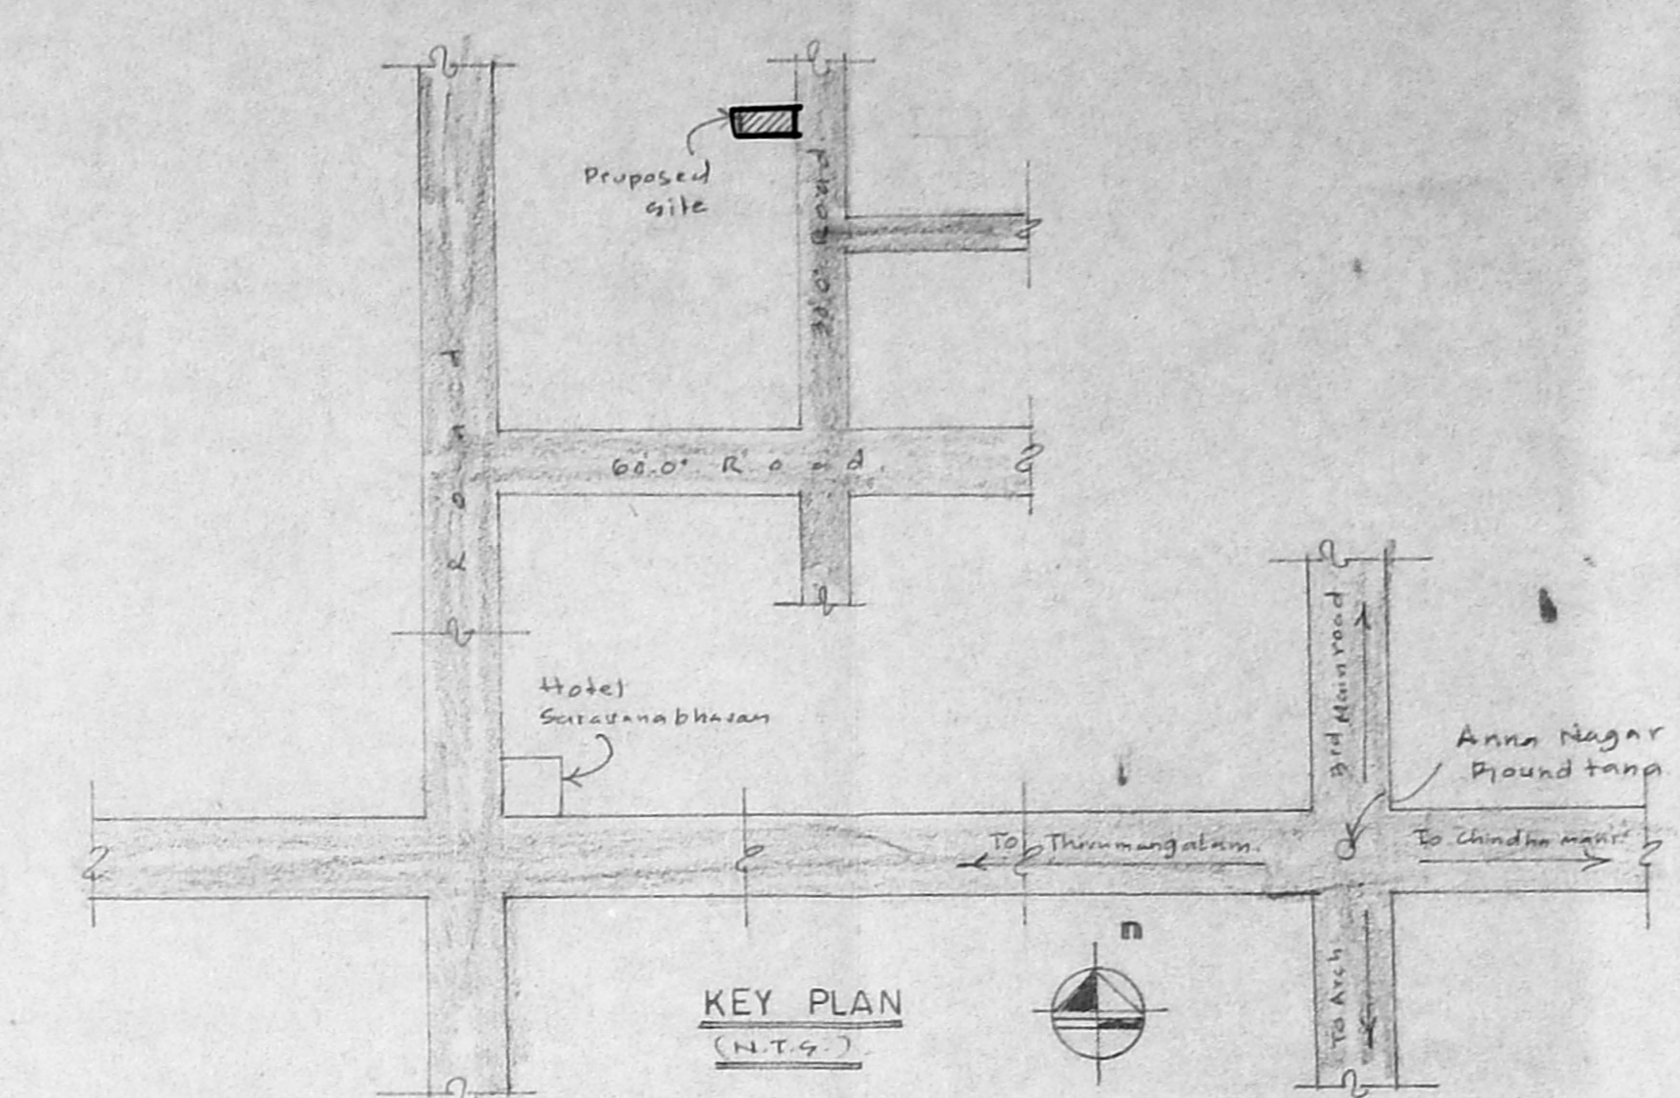


KEY PLAN (N.T.S.)

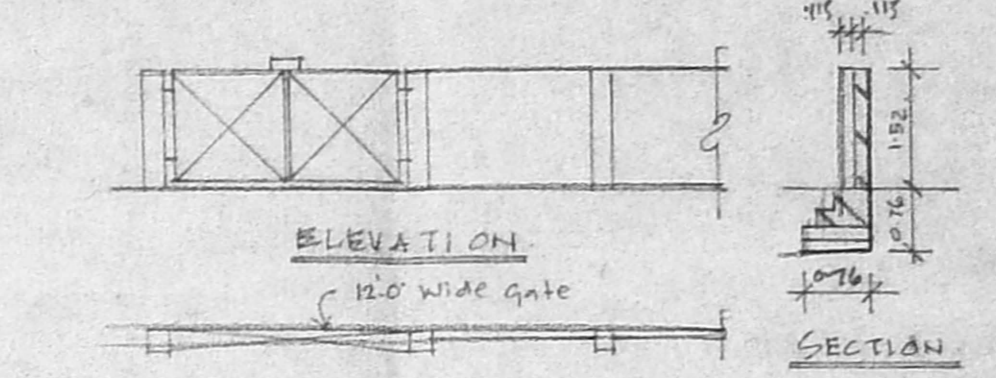


PLAN OF COMPOUND WALL

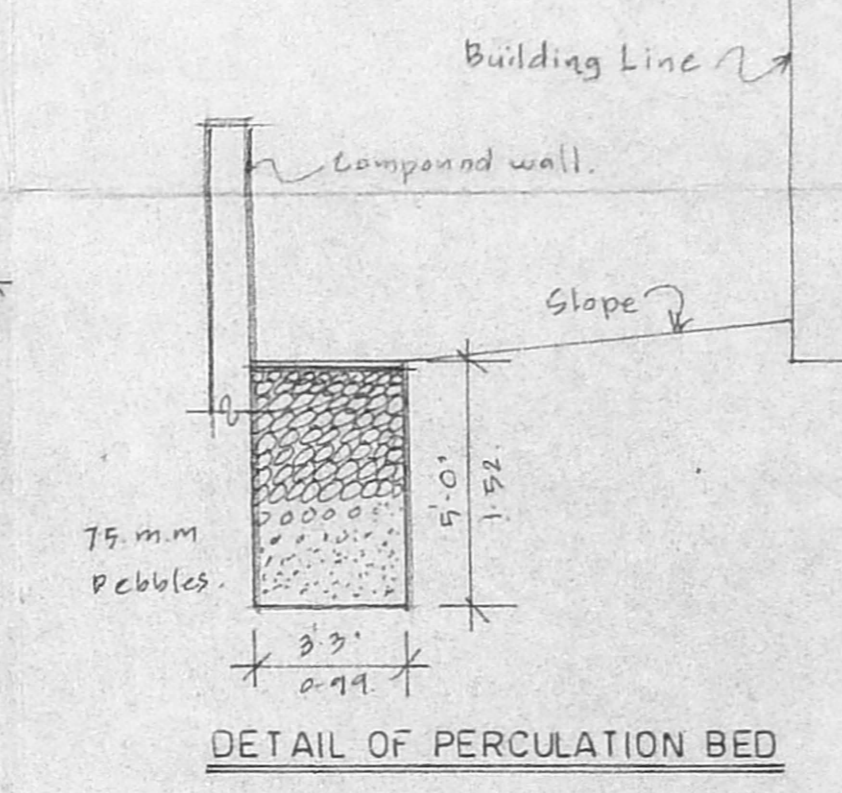


DETAIL OF PERCOLATION BED

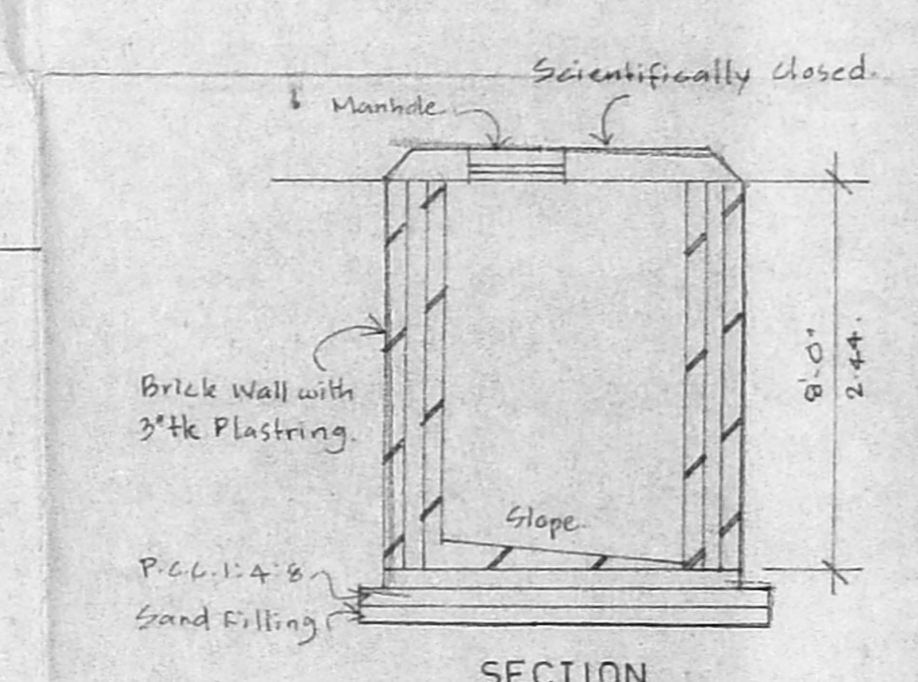

SECTION

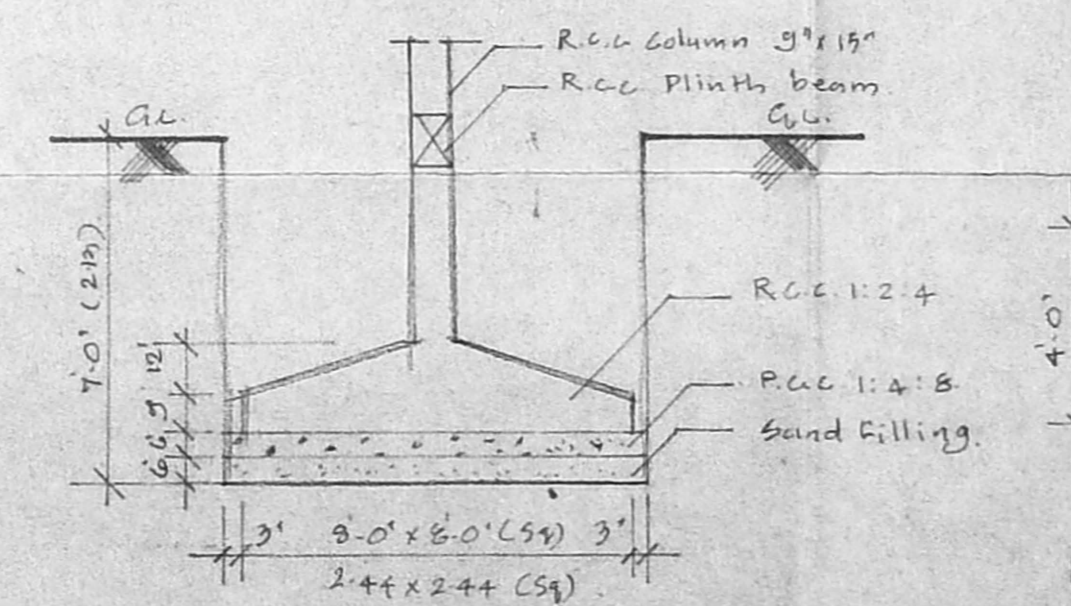

TYPICAL DETAIL OF FOUNDATION

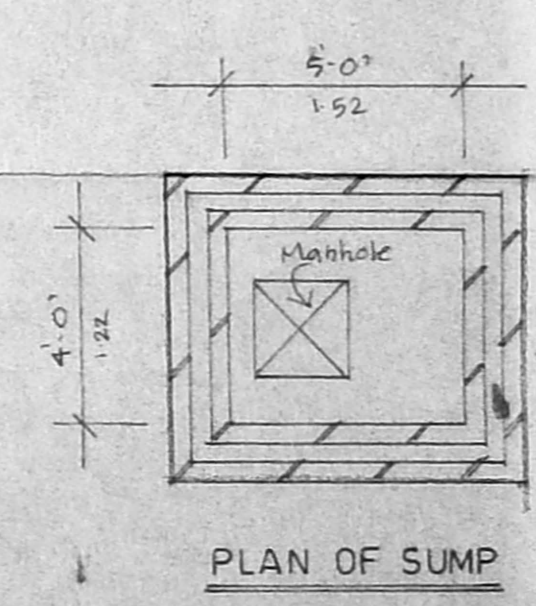

PLAN OF SUMP

Schedule of Joinery:

No.	Width	Height	Description
1	3'-0"	7'-0"	Wooden Door
2	3'-0"	7'-0"	Wooden Door
Specification:

1. Plaster c.c. 1:4:8
2. A.P. in 1:2:4
3. 230 mm brick work in c.m. 1:5
4. 115 mm brick work in c.m. 1:4
5. Plastering the ceiling in c.m. 1:3
6. Plastering the walls in c.m. 1:4
7. Weathering course in Brick Jelly Lime Concrete with a course of Flat Tiles
8. O.H.T. is Scientifically closed.
9. The U.G. Sump is Scientifically closed.
10. All W.C.s. in Ground Floor Rigid by 0.9 m. From ground level.

Area Statement:

Plot Area	: 3920.00 : 364.31
PROPOSED CONSTRUCTION:	
Ground Floor Area	: 1521.00 : 141.36
First Floor Area	: 1704.20 : 158.38
Second Floor Area	: 1300.59 : 167.34
Total Builtup Area	: 5025.75 : 467.08
F.S.I. Applied For	: 1:252.
Plot Coverage	: 46%.

Legend:

- Proposed Construction
- Boundary Line
- R.O. & D.S.
- Sewer Line
- Water Line

Owner:

Mr. C. KASTURI RAJ. (Power Agent)

Job Title:

Proposed Apartments at Plot No: 4496, D.No: 32, Block Anna Nagar, Chennai-40. Bearing T.S.No: 711 Block No: 2 of Mullam Village. For Mr. C.Kasturi Raj. (Power Agent).

Scale: 1" = 8'-0" Date: 23.04.99

Licensed Surveyor:

V. Srinivasan, AIA., Registered Architect, CA 5019755, Licensed Surveyor, Corporation of Chennai, R.A. No. 544, 6, South Road West C.I.T. Nagar, Chennai - 600 035. Phone: 433 82 62