




OVER HEAD TANK
4'-4 1/2" x 10'-0" x 4'-6"
(4-38 x 3-05 x 1-57)
HERMETICALLY SEALED

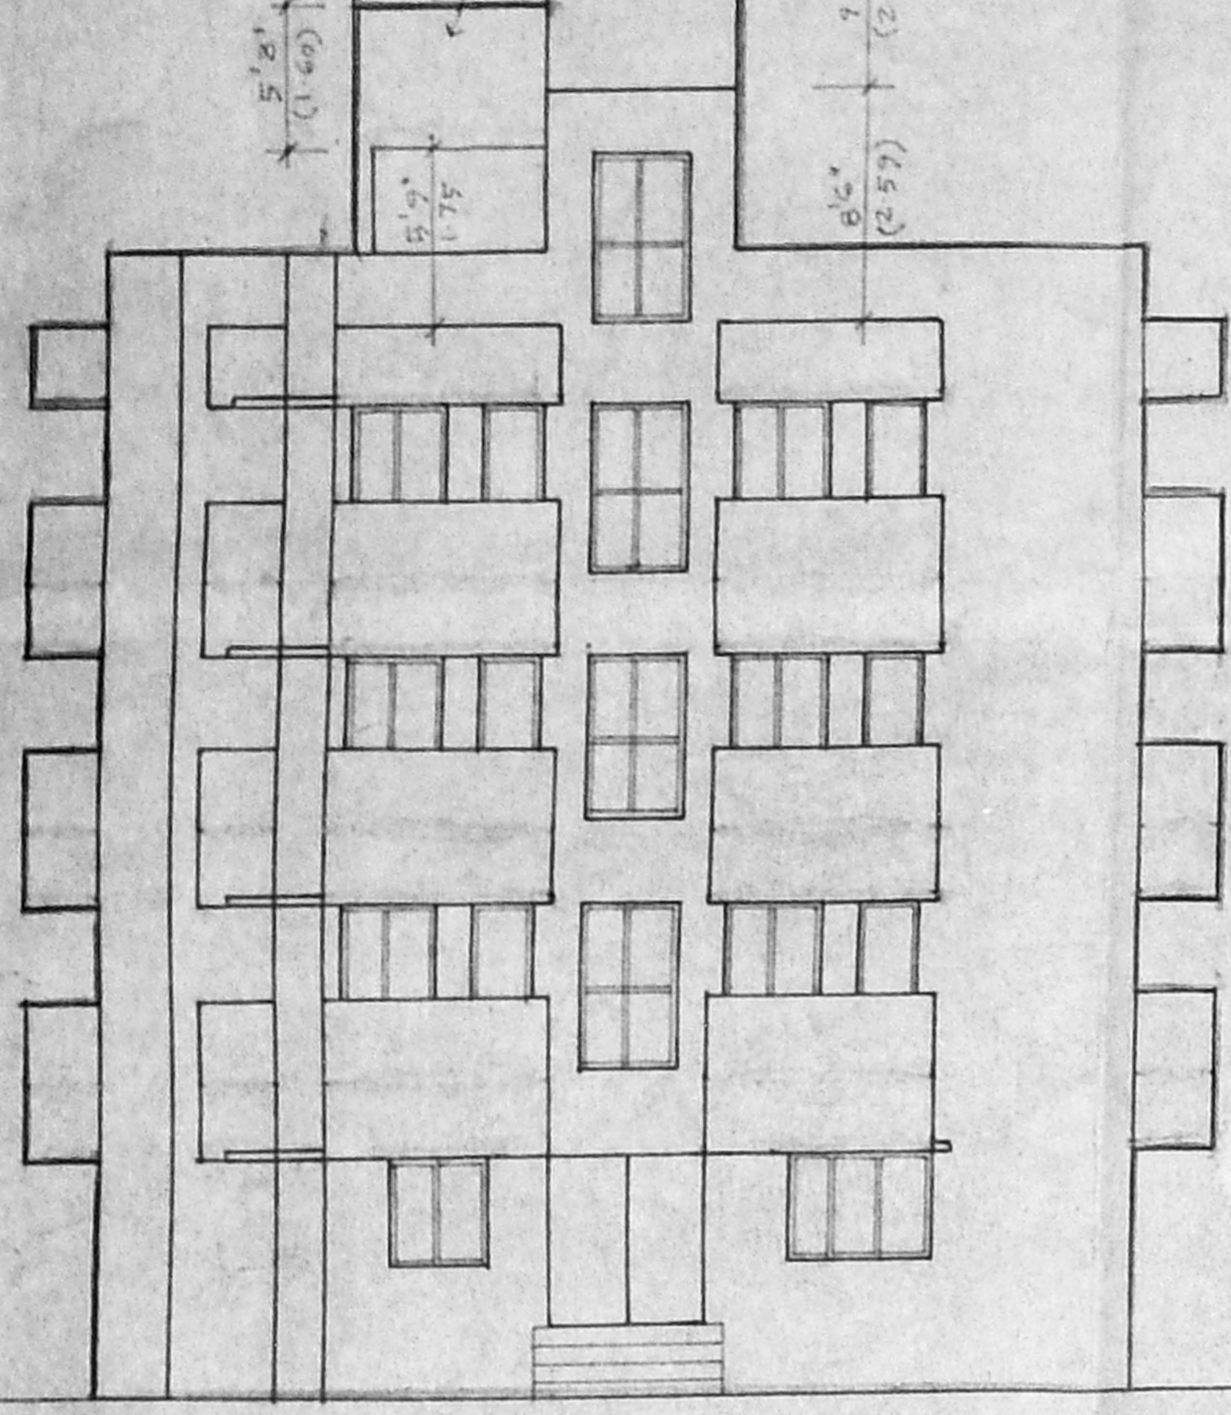


ELEVATION

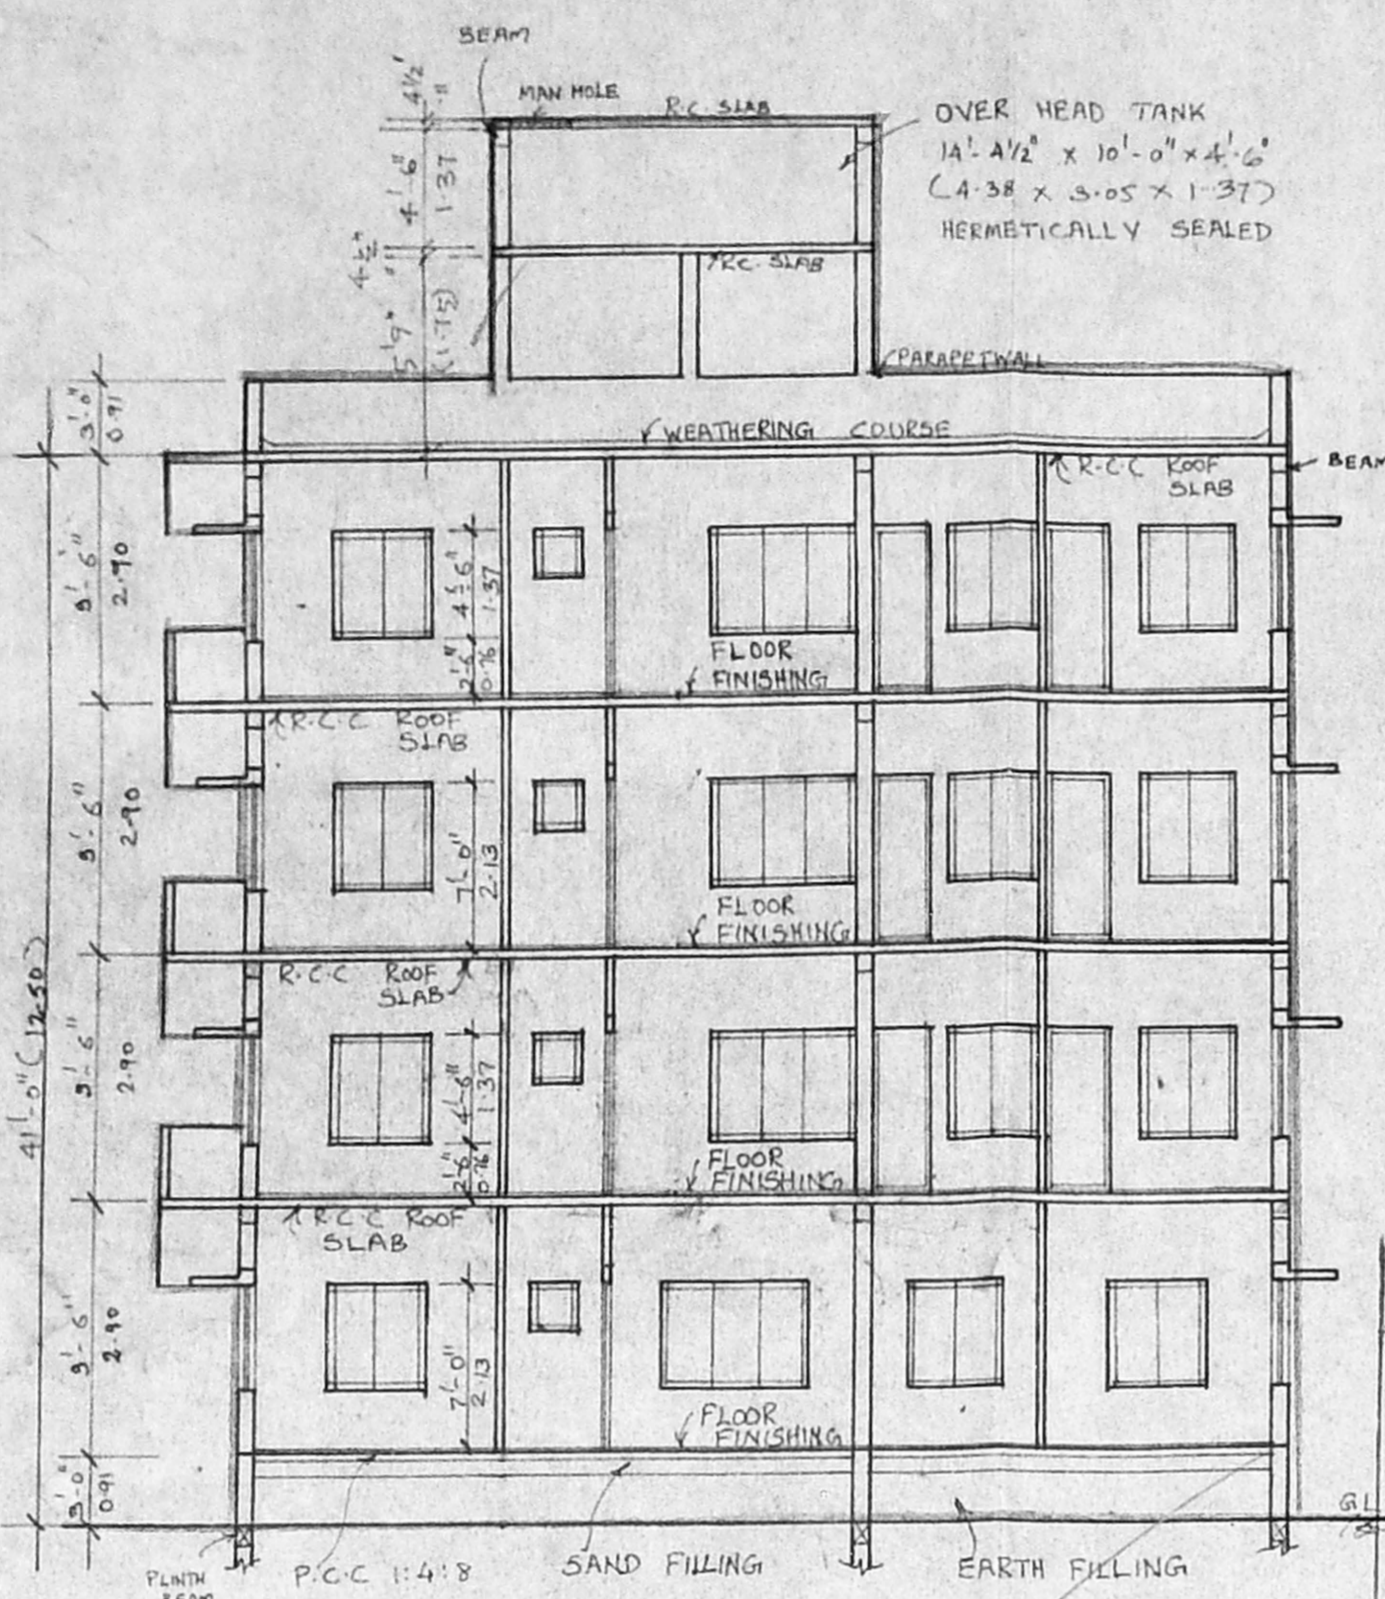

SECTION ON AA

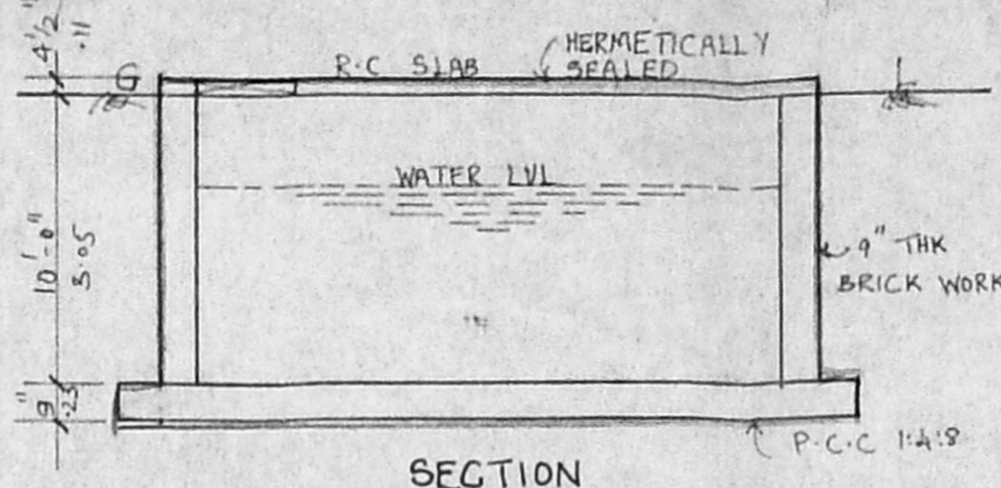


SECTION

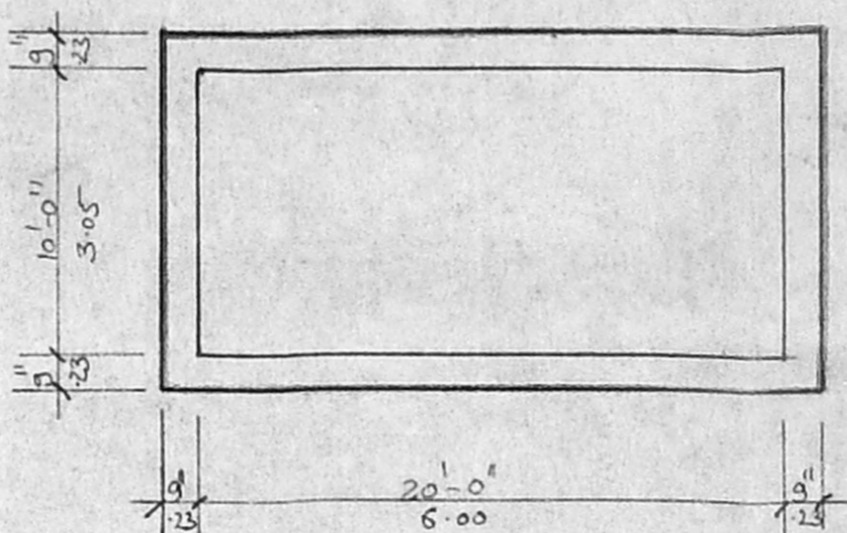


PLAN
SUMP DETAIL


B/26455/002/59
Planning Permit No.
APPROVED
SUBJECT TO THE CONDITIONS IN
THIS OFFICE LETTER.
No. B3/9783/59/10 - 7-59
FOR MEMBERS SECRETARY
CHENNAI METROPOLITAN
DEVELOPMENT AUTHORITY
CHENNAI-600 008.

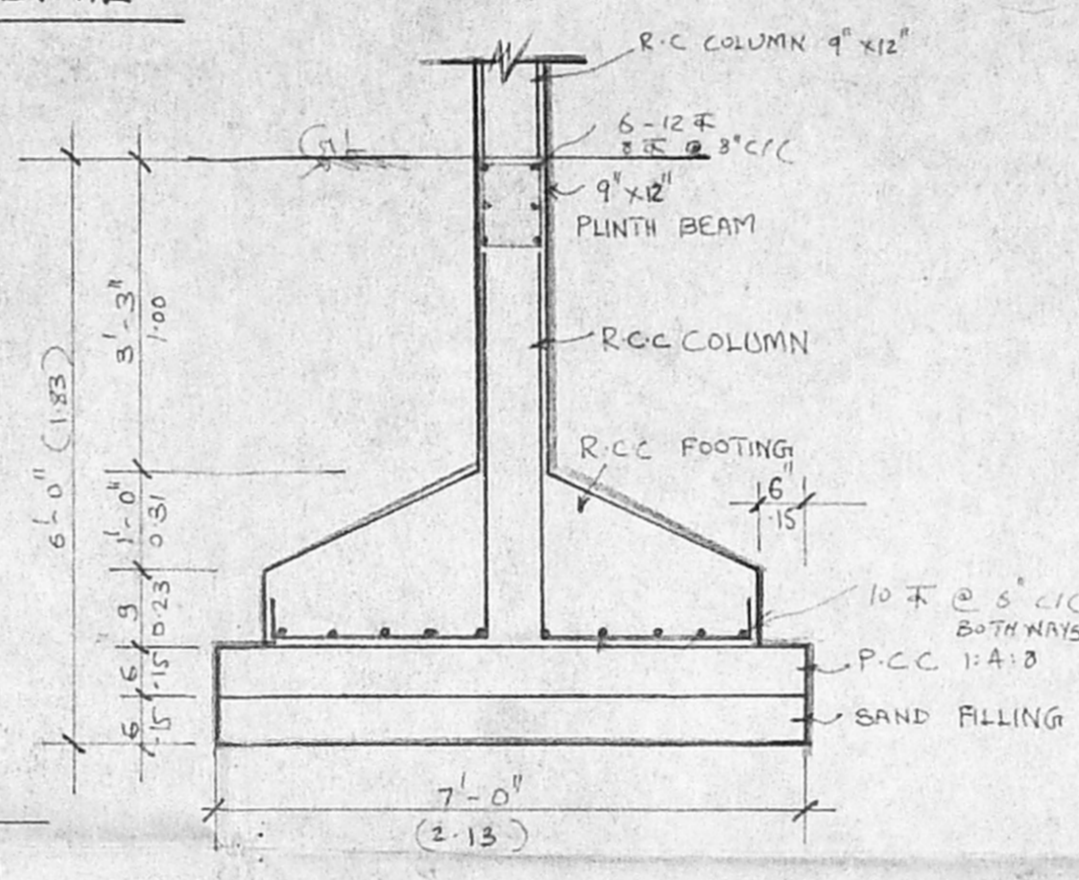


FOUNDATION DETAIL

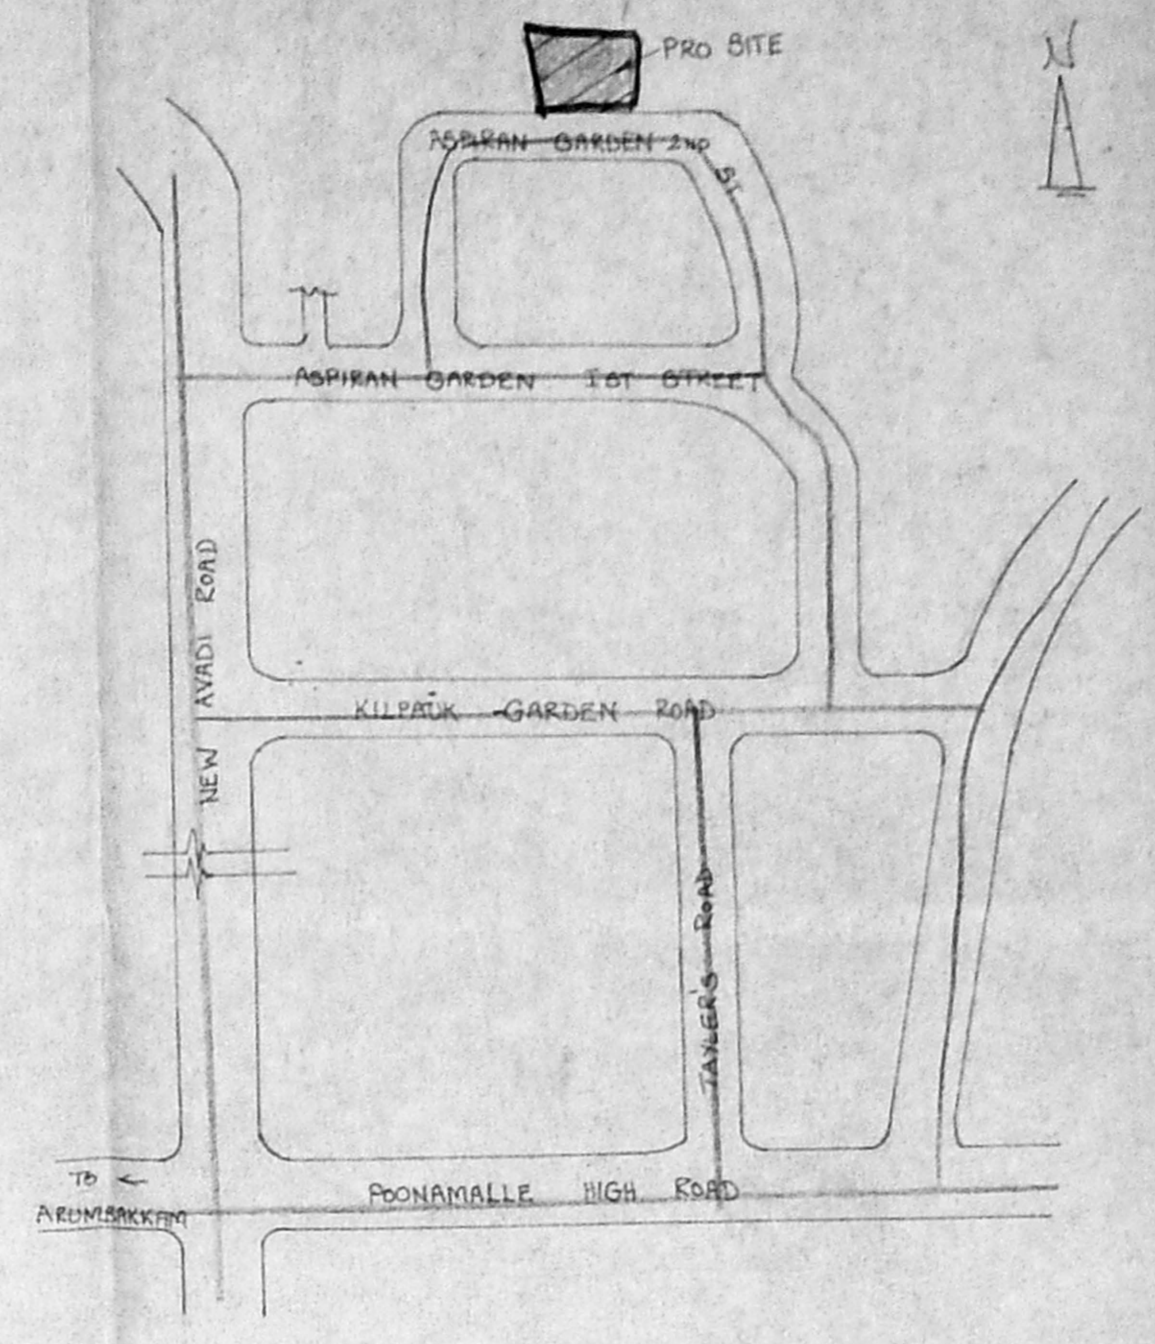


TOPO PLAN N.T.S

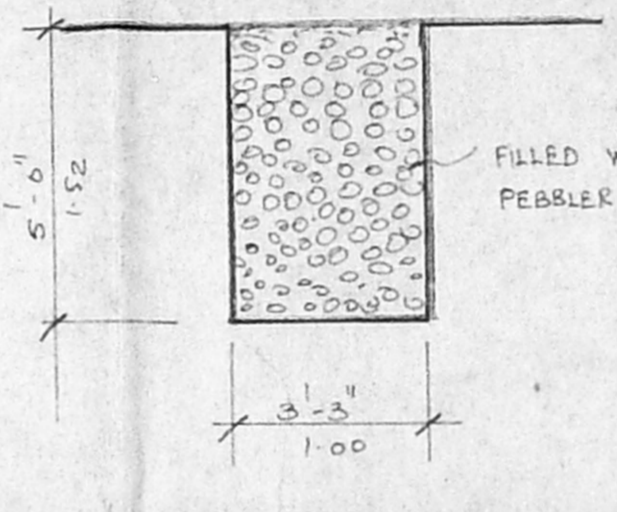


PERCOLATION TRENCH

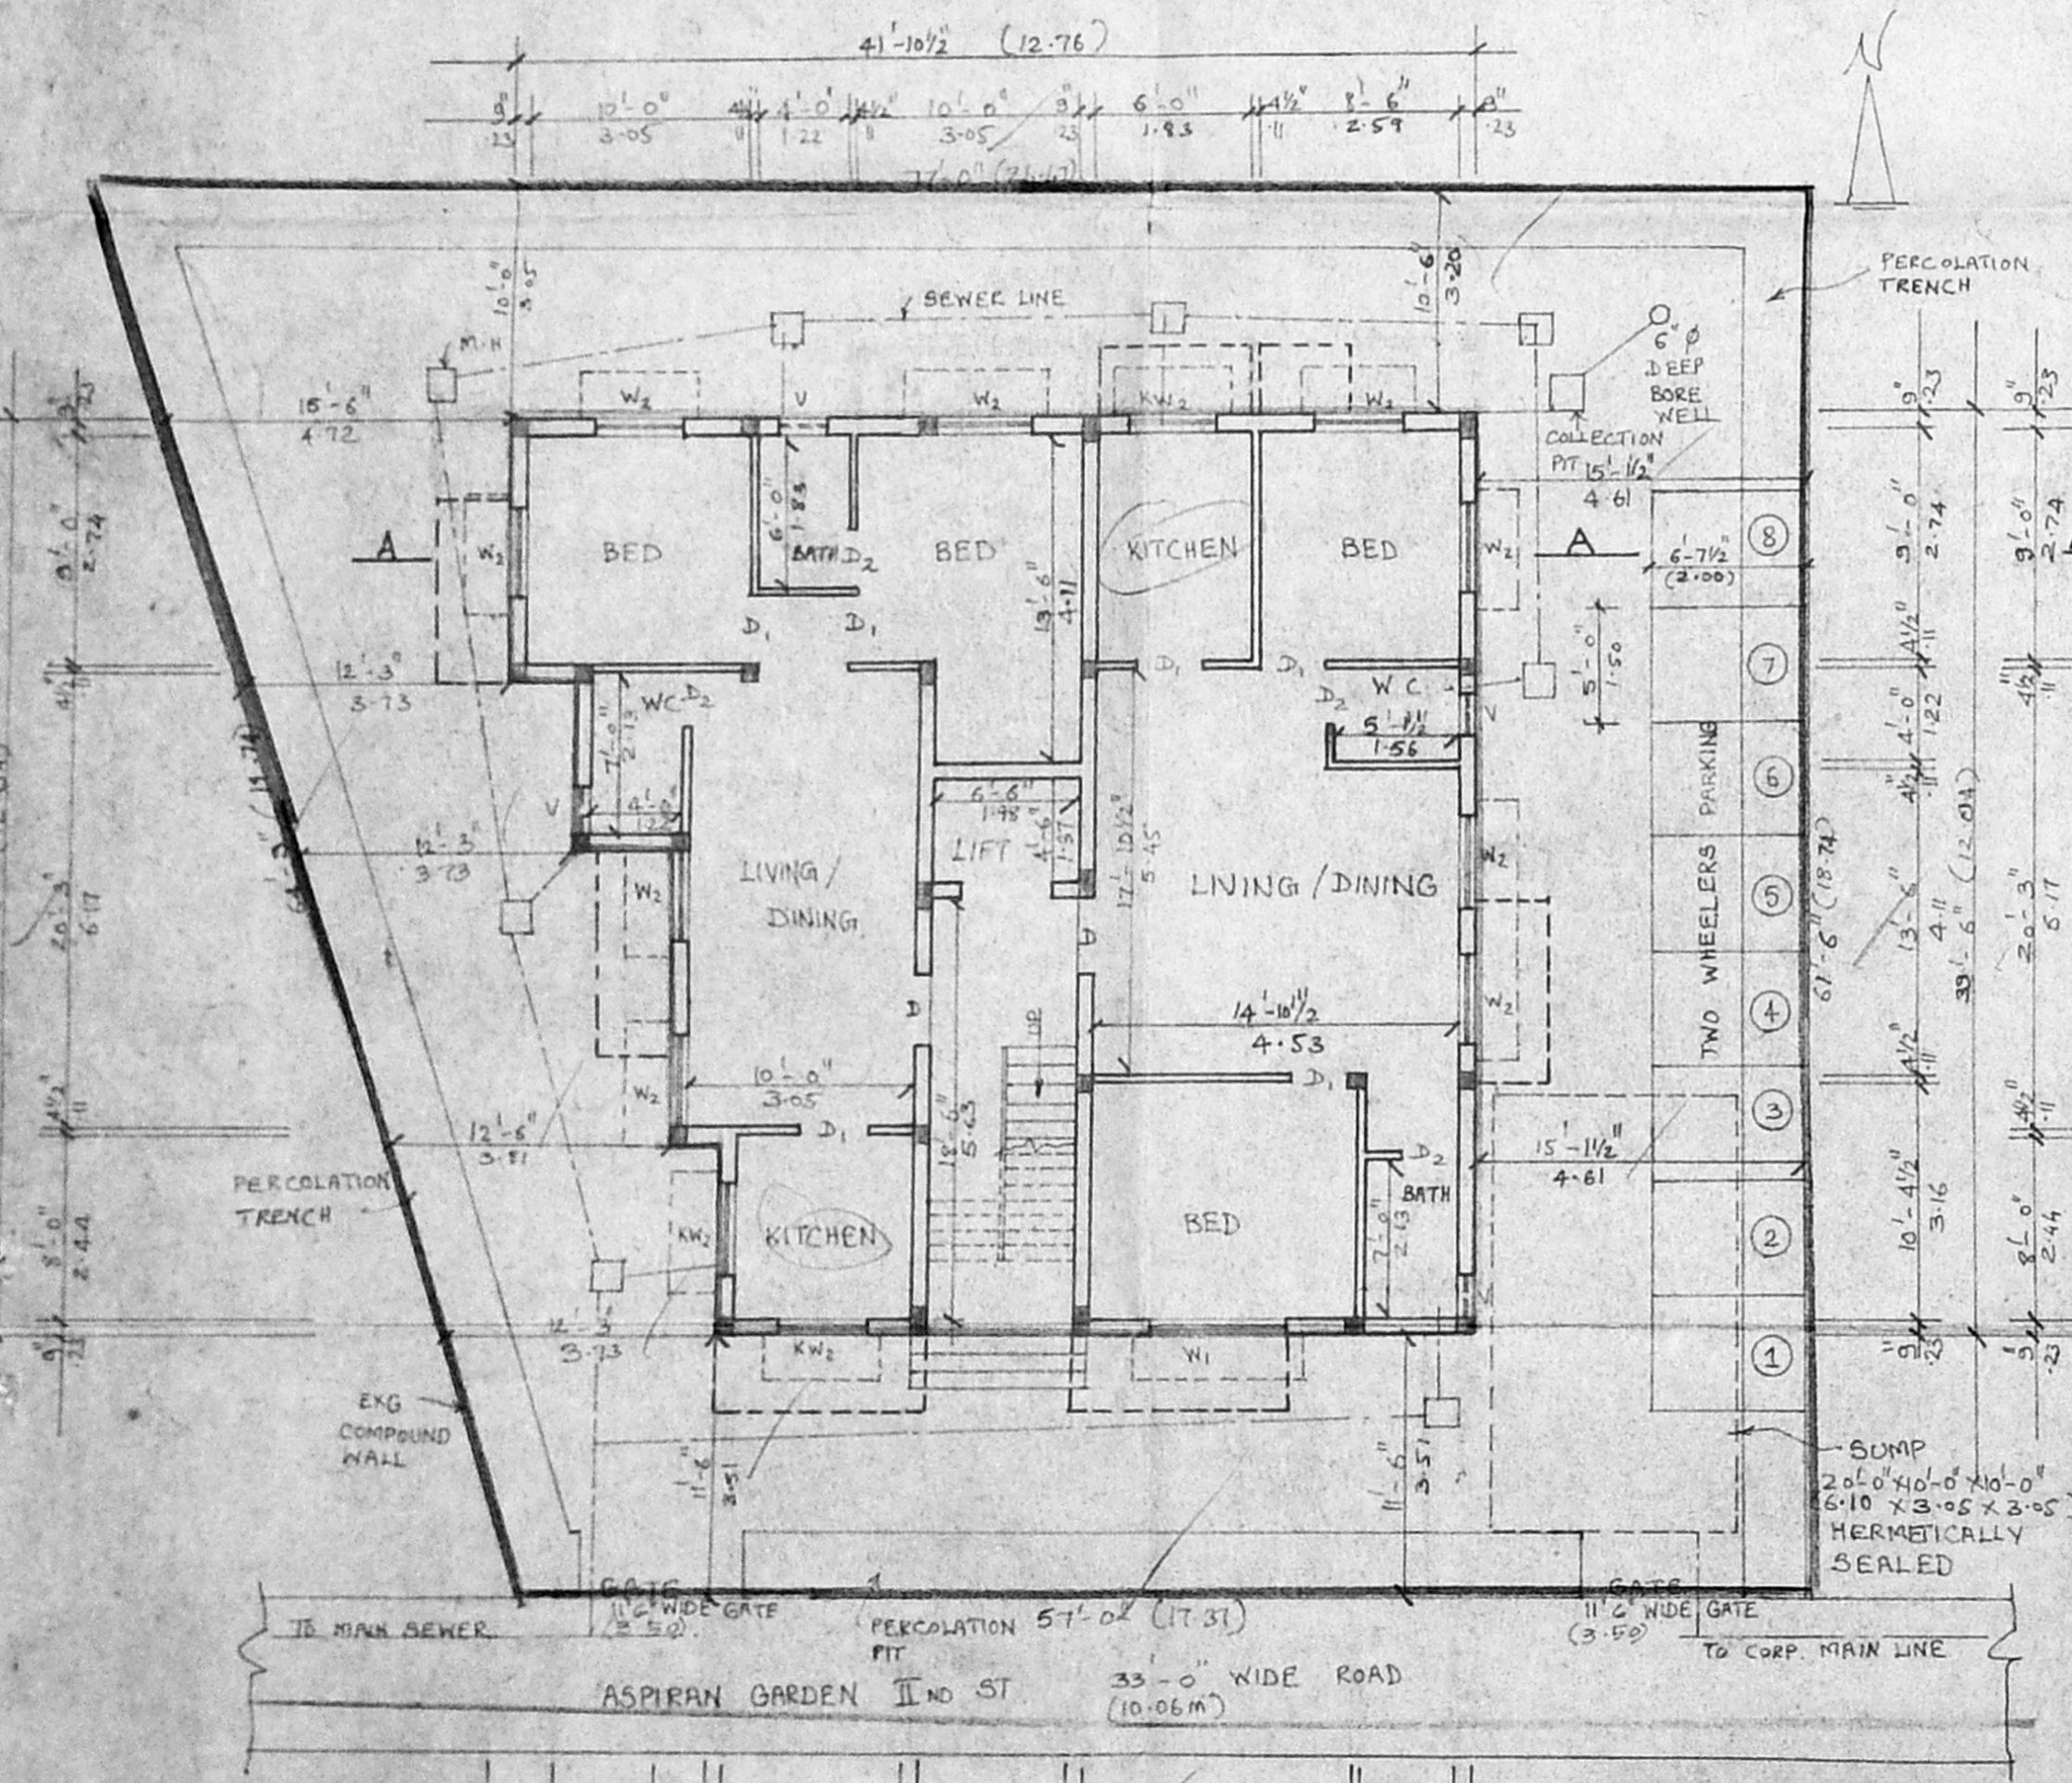

GROUND FLOOR & SITE PLAN

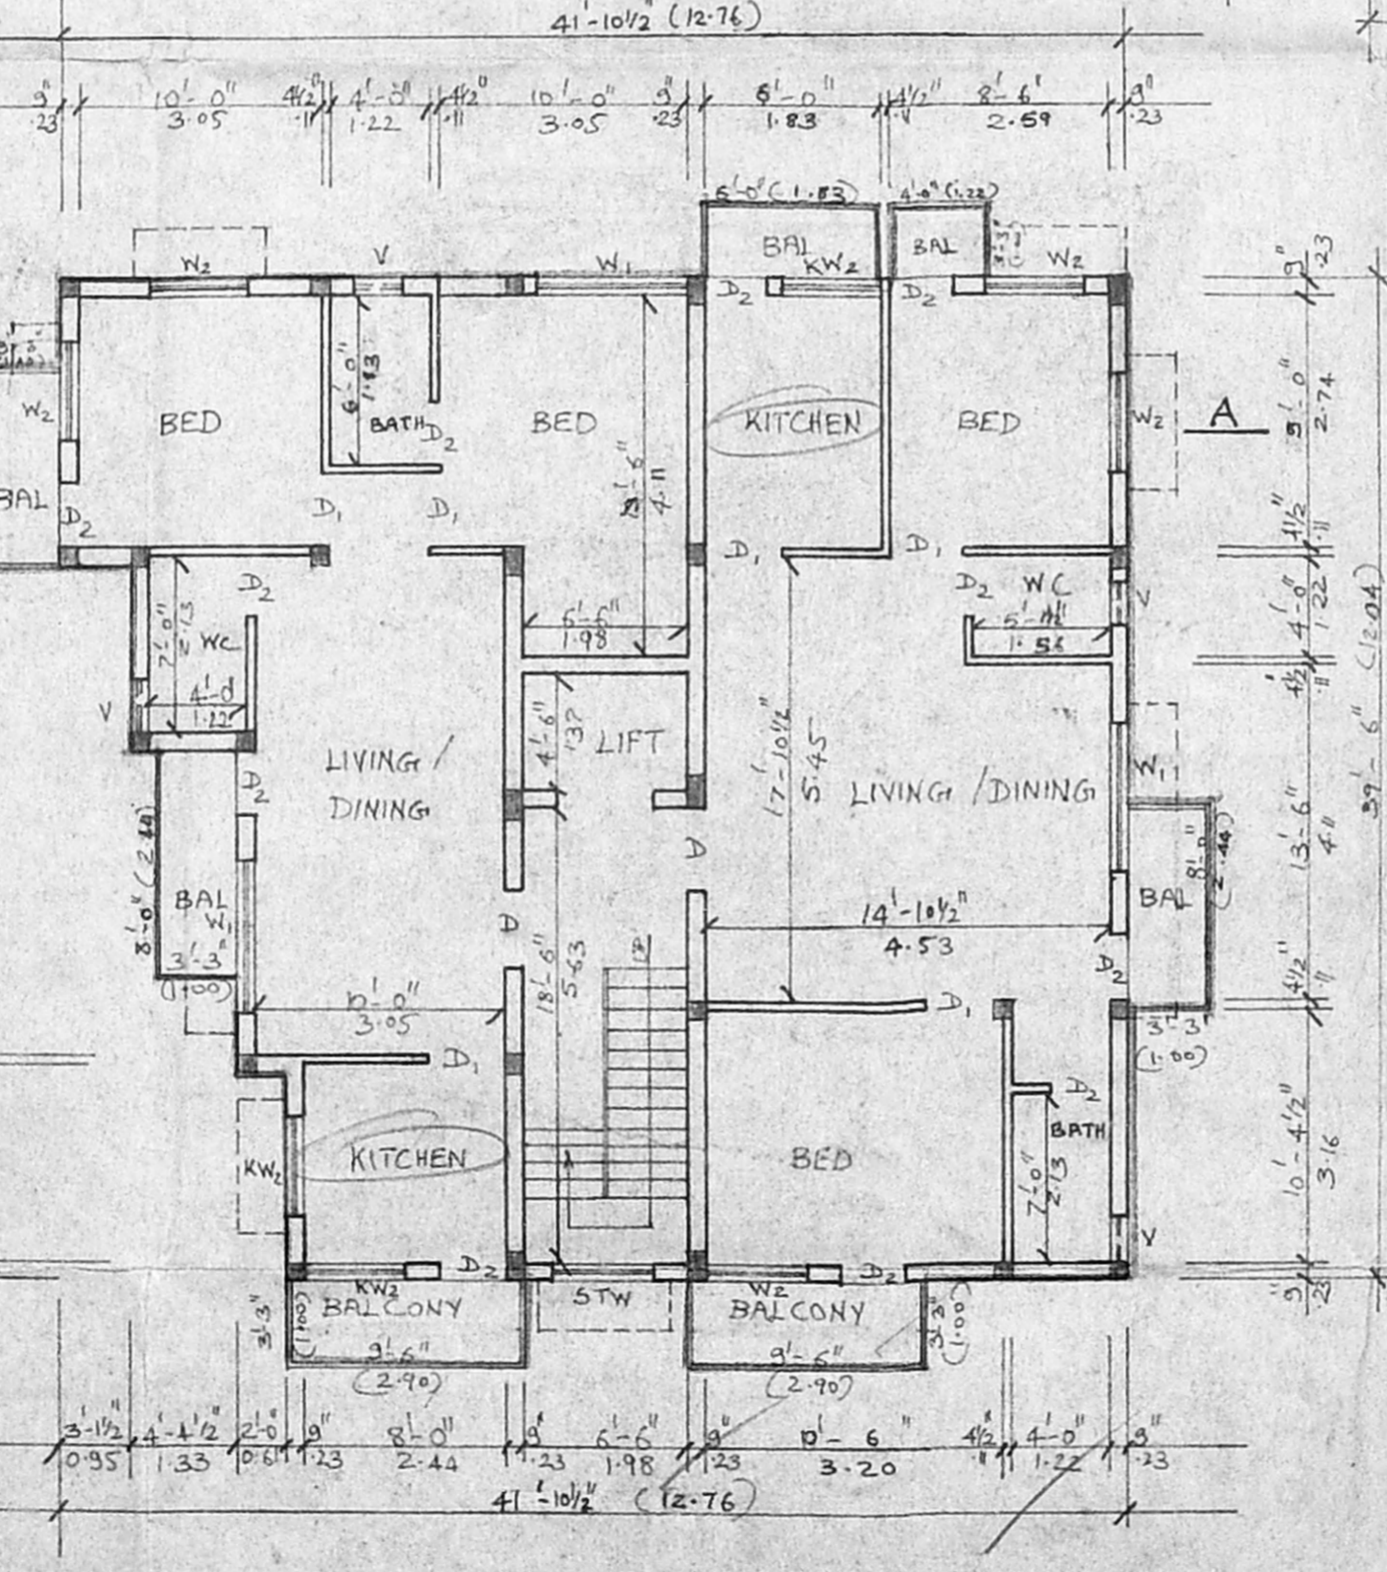

TYPICAL FLOOR PLAN
(FIRST, SECOND & THIRD)

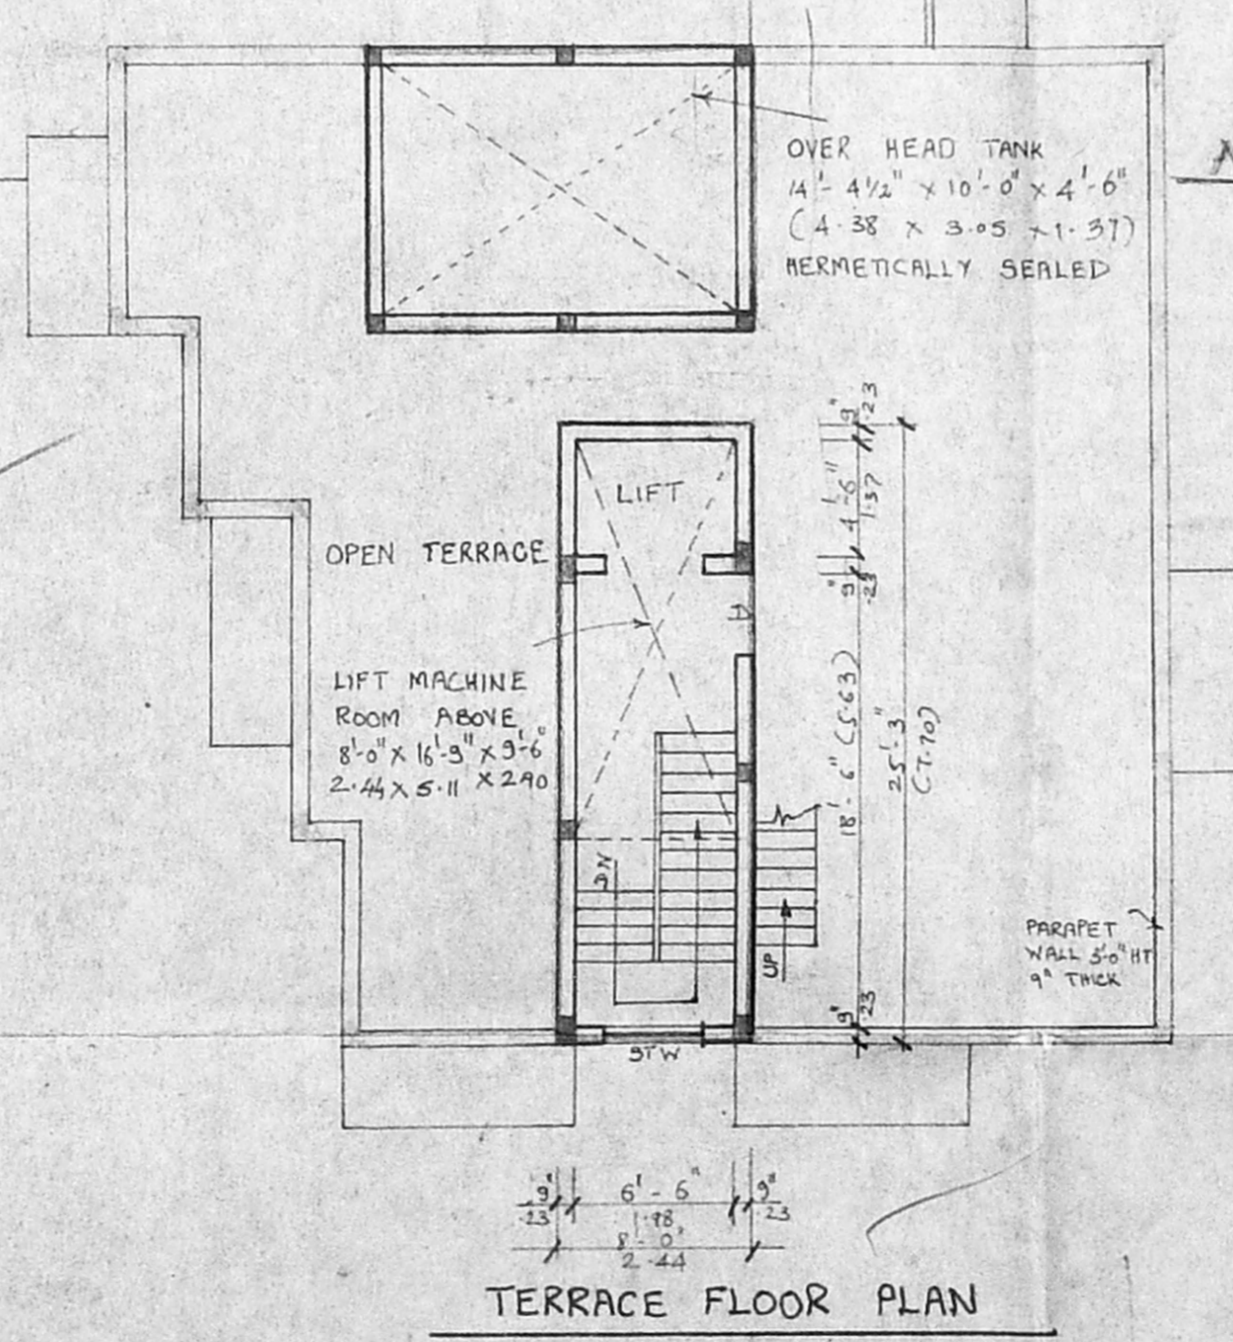

TERRACE FLOOR PLAN

Revised Plan Dt. 11/11/59	
CMDA (B) No. 1	
C No. B3/9783/59	
Asst. _____	
Scrutiny P.A. _____	
AP. M.V.P.	D.P.
AREA STATEMENT	
PLOT AREA	4211 SFT 397.00 SQM
ACHIEVED F.S.I	1.41
ACHIEVED PLOT COVERAGE	34.23 %
GROUND FLOOR	1462 SFT 136.77 SQM
FIRST FLOOR	1638 SFT 152.23 SQM
SECOND FLOOR	1638 SFT 152.23 SQM
THIRD FLOOR	1638 SFT 152.23 SQM
TOTAL FLOOR AREA	6376 SFT 592.57 SQM

COLOUR INDEX	JOINERY DETAIL
ROAD = [Symbol]	D1 - 3'-3" x 7'-0"
PROPOSED PLOT BOUNDARY = [Symbol]	D2 - 2'-6" x 7'-0"
SCALE - 1" = 100' (1" = 3.05m)	W1 - 6'-0" x 4'-6"
DATE - 15-04-59	W2 - 4'-0" x 4'-6"
	KW2 - 4'-0" x 3'-0"
	SW - 4'-0" x 7'-0"
	Y - 2'-0" x 2'-0"

PLAN SHOWING THE PROPOSED RESIDENTIAL OWNER
BUILDING AT PLOT NO: 60 DOOR NO: 78
T.S. No: 65/3 OF ASPIRAN GARDEN 1ST ST
EGMORE VILLAGE,
EGMORE - NUNGAMBAKKAM TALUK, CHENNAI.

LICENSED SURVEYOR
VENKATES. N
Beamed Surveyor No. 154
Corporation Of Madras
Building Contractor And Consulting Engineer
M-28/3, Moovendar Colony
West Mambalam, Madras-600 033
© 4820236