

NOTES:
 1. ALL DIMENSIONS ARE IN FOOT - INCHES.

COLOUR INDEX

SITE BOUNDRY	
ROAD	
PROPOSED	

PROJECT :
LOYOLA COLLEGE,
 RS.NO: 614/1, 614/2, 614/3, 614/4, 614/5, 615
 616/1, 616/2, 616/4, 617/1, 617/2, 617/3.
 CHENNAI - 34.

TITLE:
SITE PLAN

CONSULTANTS:
M/S. LOGOS CONSTRUCTIONS PVT. LTD.,
 PLOT NO : 1141, 16th AVENUE,
 ASHOK NAGAR,
 INDIA.
 CHENNAI - 600 083.
 PHONE - 044 - 4891144.


DATE: 29 3 99 **SCALE:** 1" = 130'-0"

DRG. NO.: LCP/LOY/001

Planning
 Secretary,
LOYOLA COLLEGE
 SIGNATURE OF OFFICER 600 034.

ARCHITECT
R. Sathy Anarayanan
 R. SATHYANARAYANA, B. ARCH., S.I.I.A.
 R. A. NO: 97,
 U-12, ANNA NAGAR,
 MADRAS-600 040



SIGNATURE OF LICENCED SURVEYOR

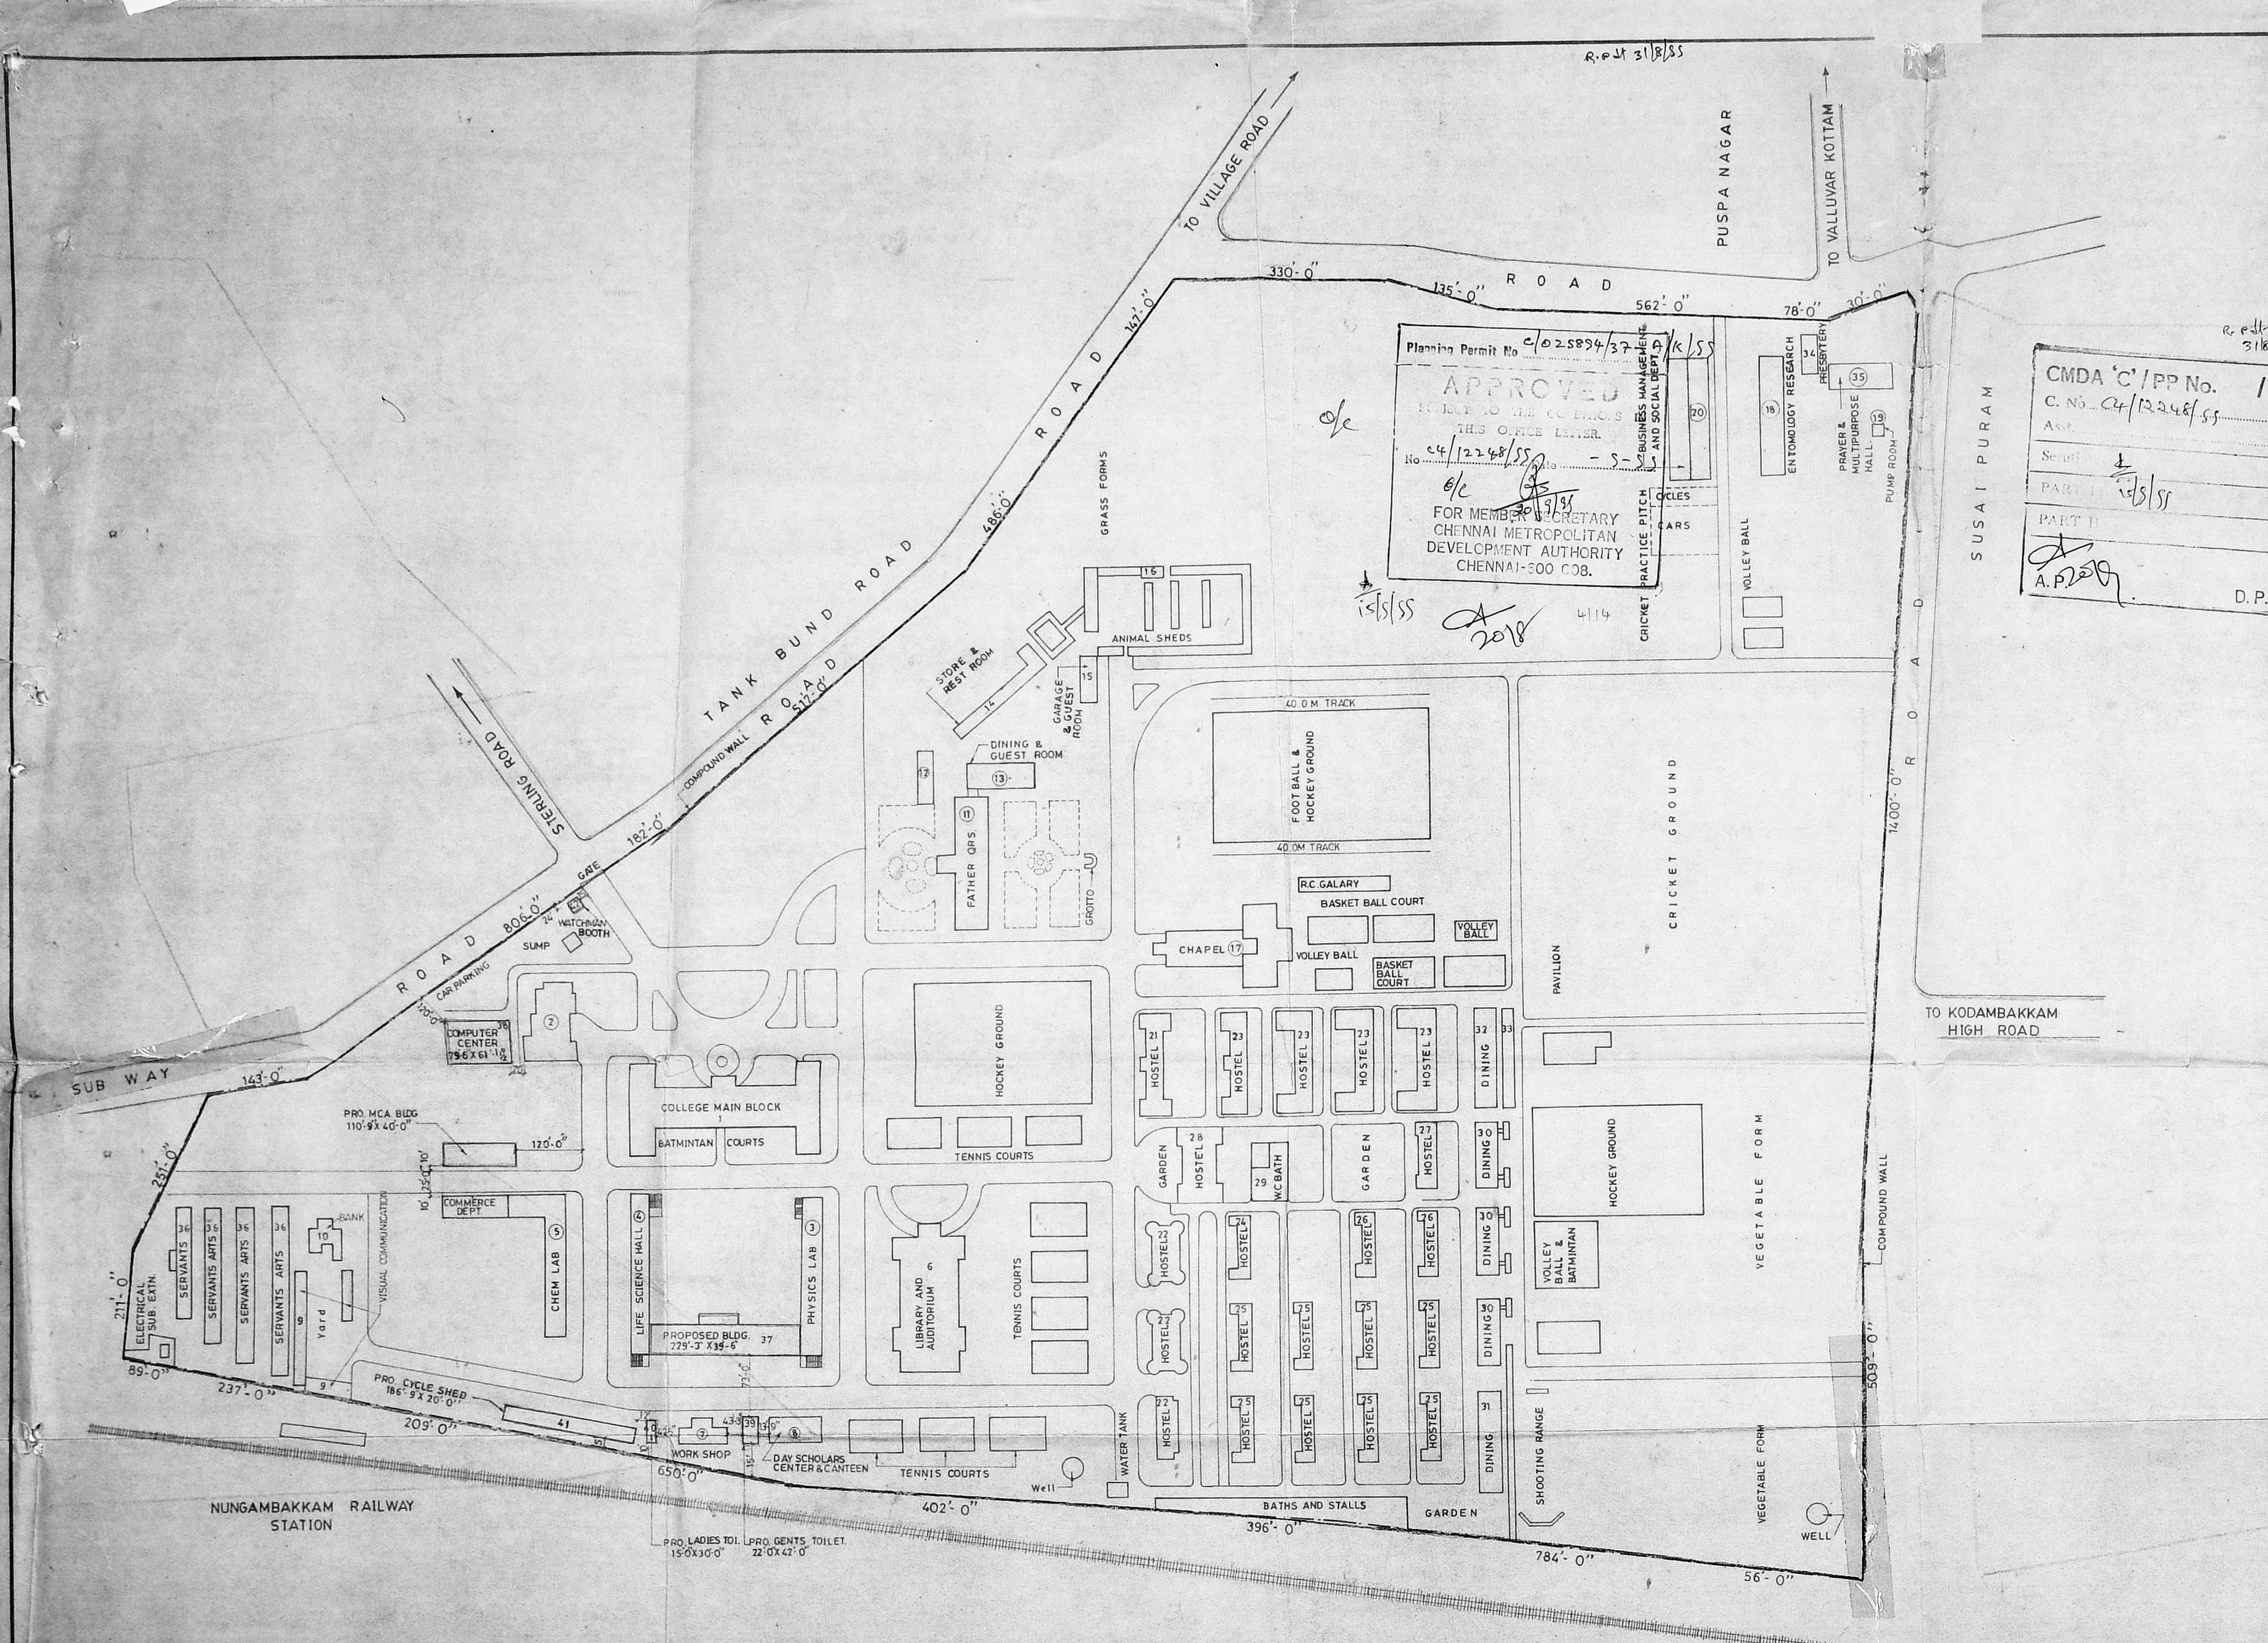


Planning Permit No. *e/c 025894/32*
APPROVED
 SUBJECT TO THE CONDITIONS
 OF THIS OFFICE LETTER.
 No. *e/c 4/12248/SS*
 FOR MEMBER SECRETARY
 CHENNAI METROPOLITAN
 DEVELOPMENT AUTHORITY
 CHENNAI-600 008.

re edit 31/8/98
CMDA 'C' / PP No. 1
C. No. 04/12248/SS
 Asst.
 Secy.
 PART I
 PART II
A.P. 2018
 D.P.

SITE PLAN

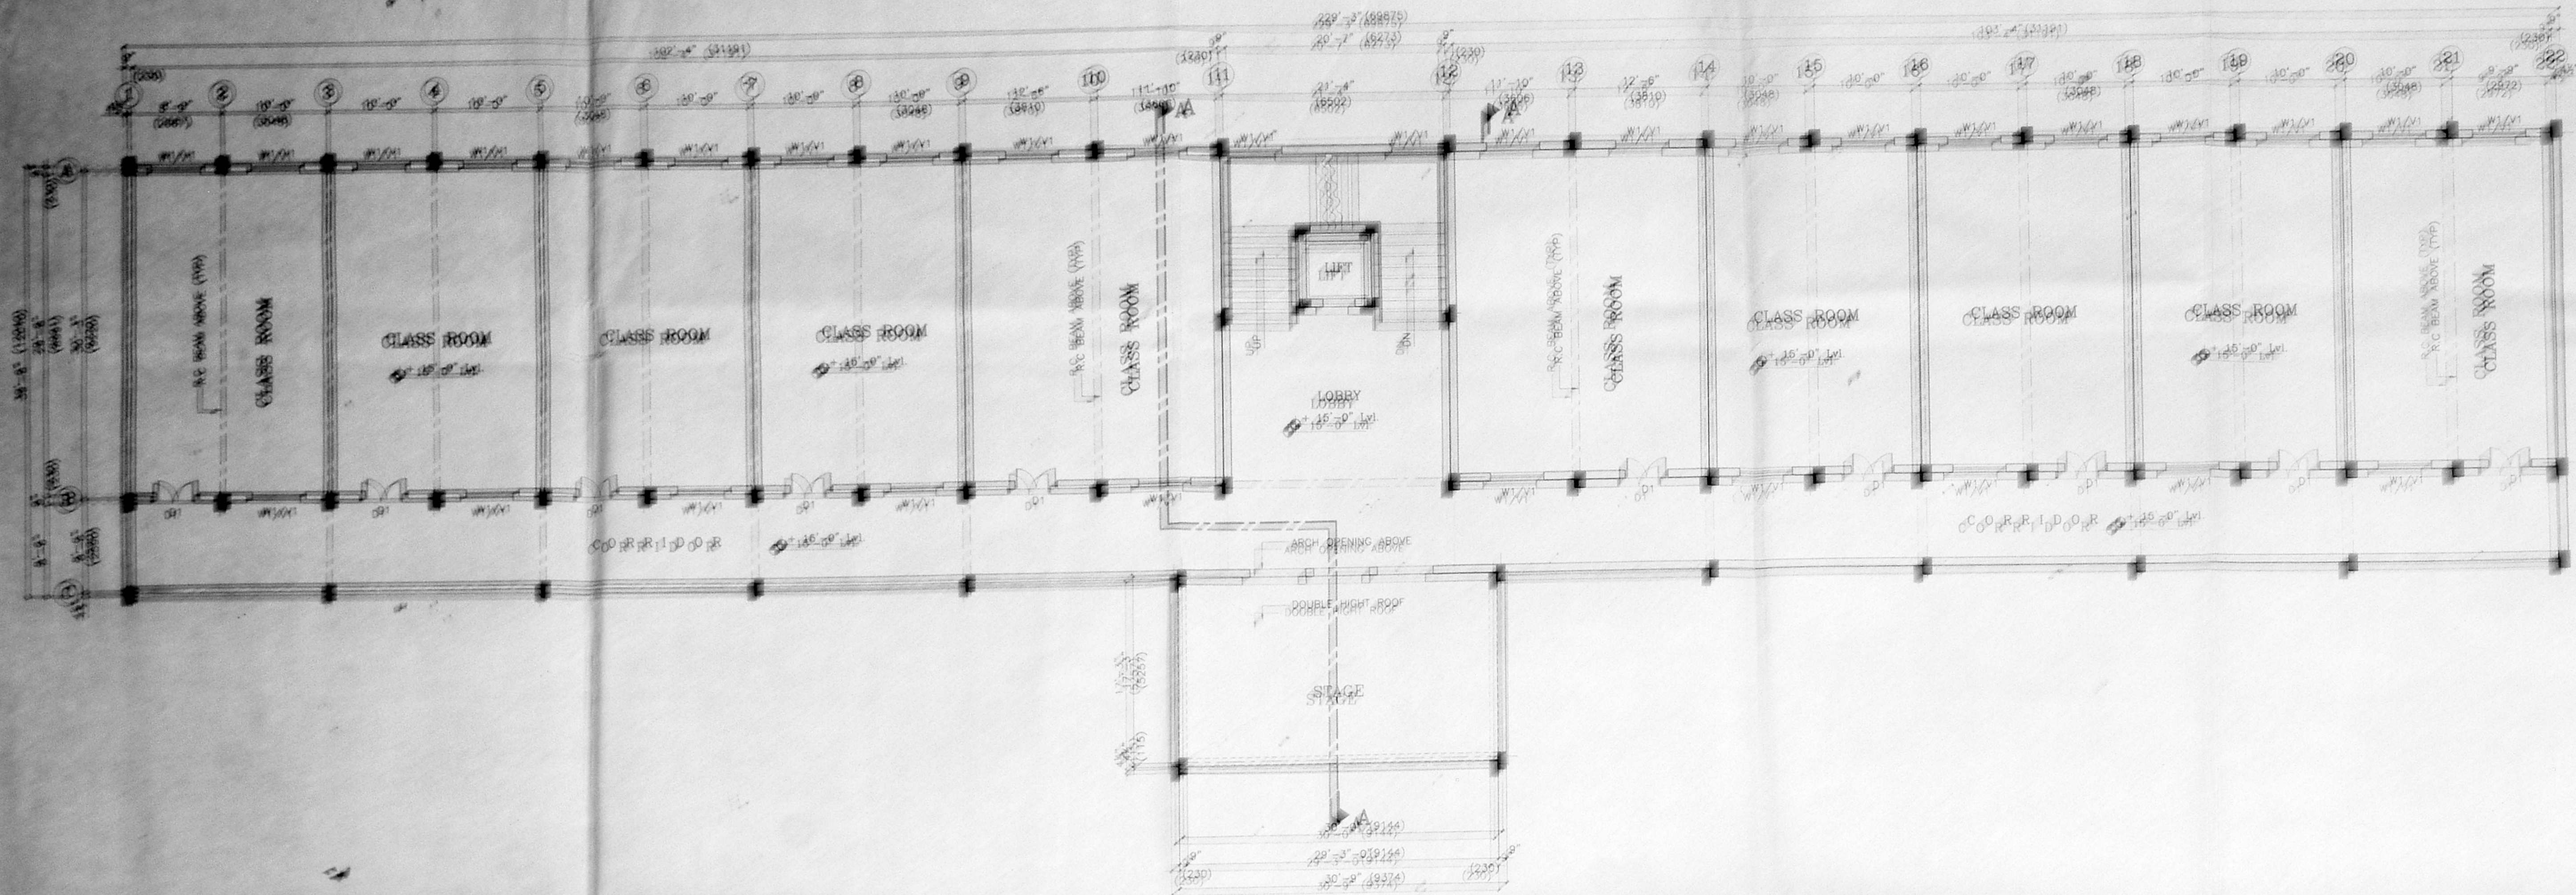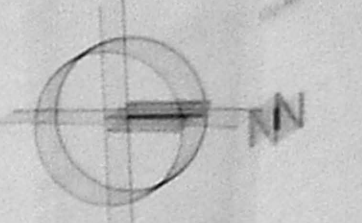

FIRST FLOOR PLAN

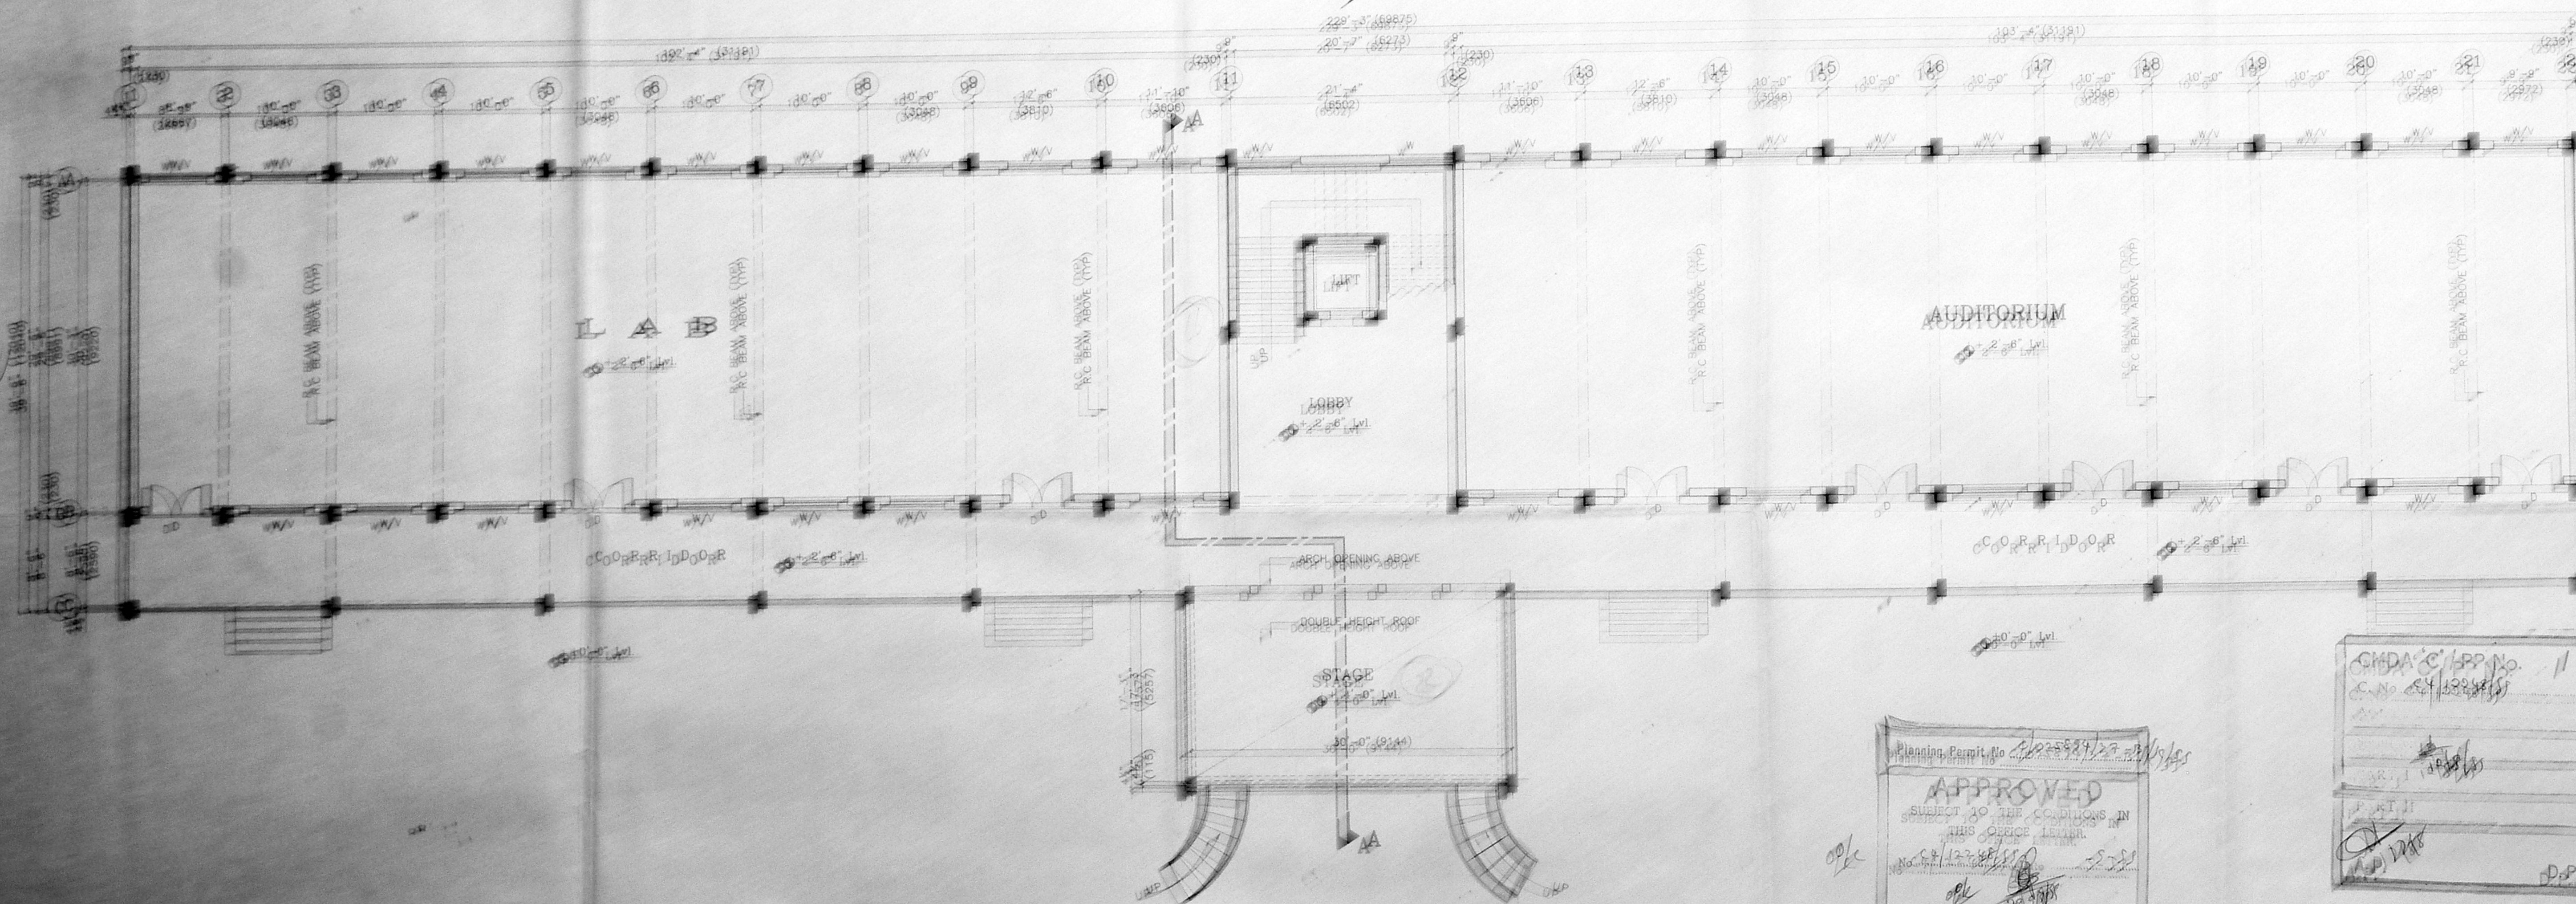

GROUND FLOOR PLAN

SCHEDULE OF JOINERY

DD	DOOR	1248	1.2124
WN	TYP WINDOW	2288	1.1972
WN1	TYP WINDOW	1372	1.1972
W	TYP WINDOW	2288	1.1972
OD	M.S. GRILL	2580	1.1972

AREA STATEMENT

	Sqm	Sqft
GROUND FLOOR	889.36	9593.61
FIRST FLOOR	889.36	9593.61
SECOND FLOOR	1369.58	14810.86
TERRACE FLOOR	63.83	689.86
TOTAL	3352.13	36188.94

COLOUR INDEX

PROPOSED

PROJECT:
LOYOLA COLLEGE
CHENNAI 600 034

TITLE:
AUDITORIUM, LAB & CLASS ROOM

GROUND & FIRST FLOOR PLANS

CONSULTANTS:
M/S. LOGOS CONSTRUCTIONS PVT. LTD.
PLOT NO. 131, 40th AVENUE,
ANNAPURAM,
CHENNAI - 600 033
PHONE: 044 - 4891144

SCALE: 1/400

DATE: 28/09/2022

PROJECT NO.: LCP/BOY/002

SIGNATURE OF OWNER

ARCHITECT


R. SATHYANARAYANA, ARCHITECT
R.C. NO. 97,
M.L. ANNA NAGAR,
MADRAS-600 030

SIGNATURE OF LICENCED SURVEYOR


APPROVED
SUBJECT TO THE CONDITIONS IN
THIS OFFICE JOURNAL.
FOR MEMBERS OF THE
CHENNAI MUNICIPALITY
DEVELOPMENT AUTHORITY
CHENNAI-600 030.

CMDA/C/APP No. 11
C.No. 64/2022/15
SECRETARY
MAY 2022

NORTH:-

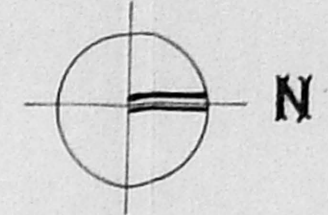

CMDA 'C' / PP No. 1
 C. No. c4/12248/SS
 T II
 D.P.

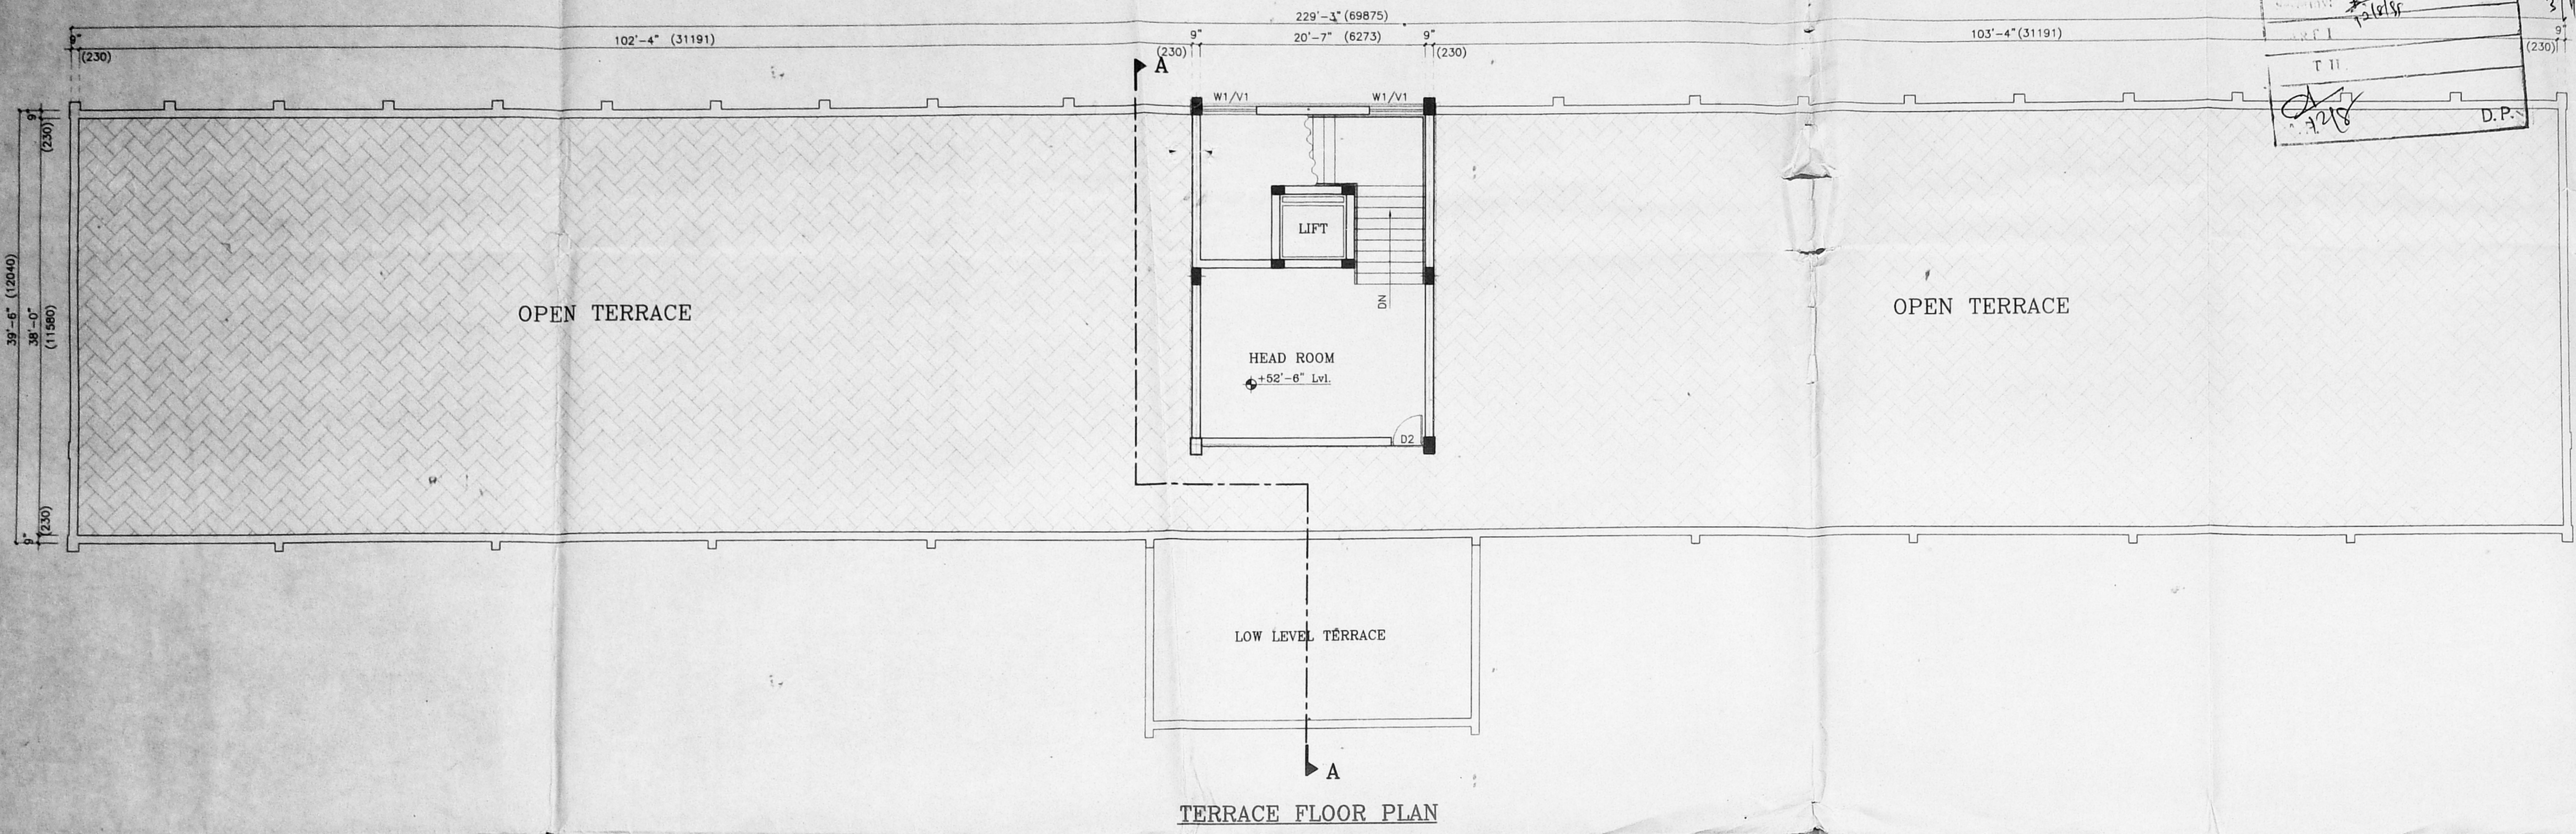


SCHEDULE OF JOINERY:-

D	DOOR	1448 X 2134
W	T.W WINDOW	2286 X 1372
W1	T.W WINDOW	1372 X 1372
V	T.W VENTILATOR	2286 X 457
G	M.S GRILL	2590 X 1372

COLOUR INDEX

PROPOSED	-	[Symbol]
----------	---	----------

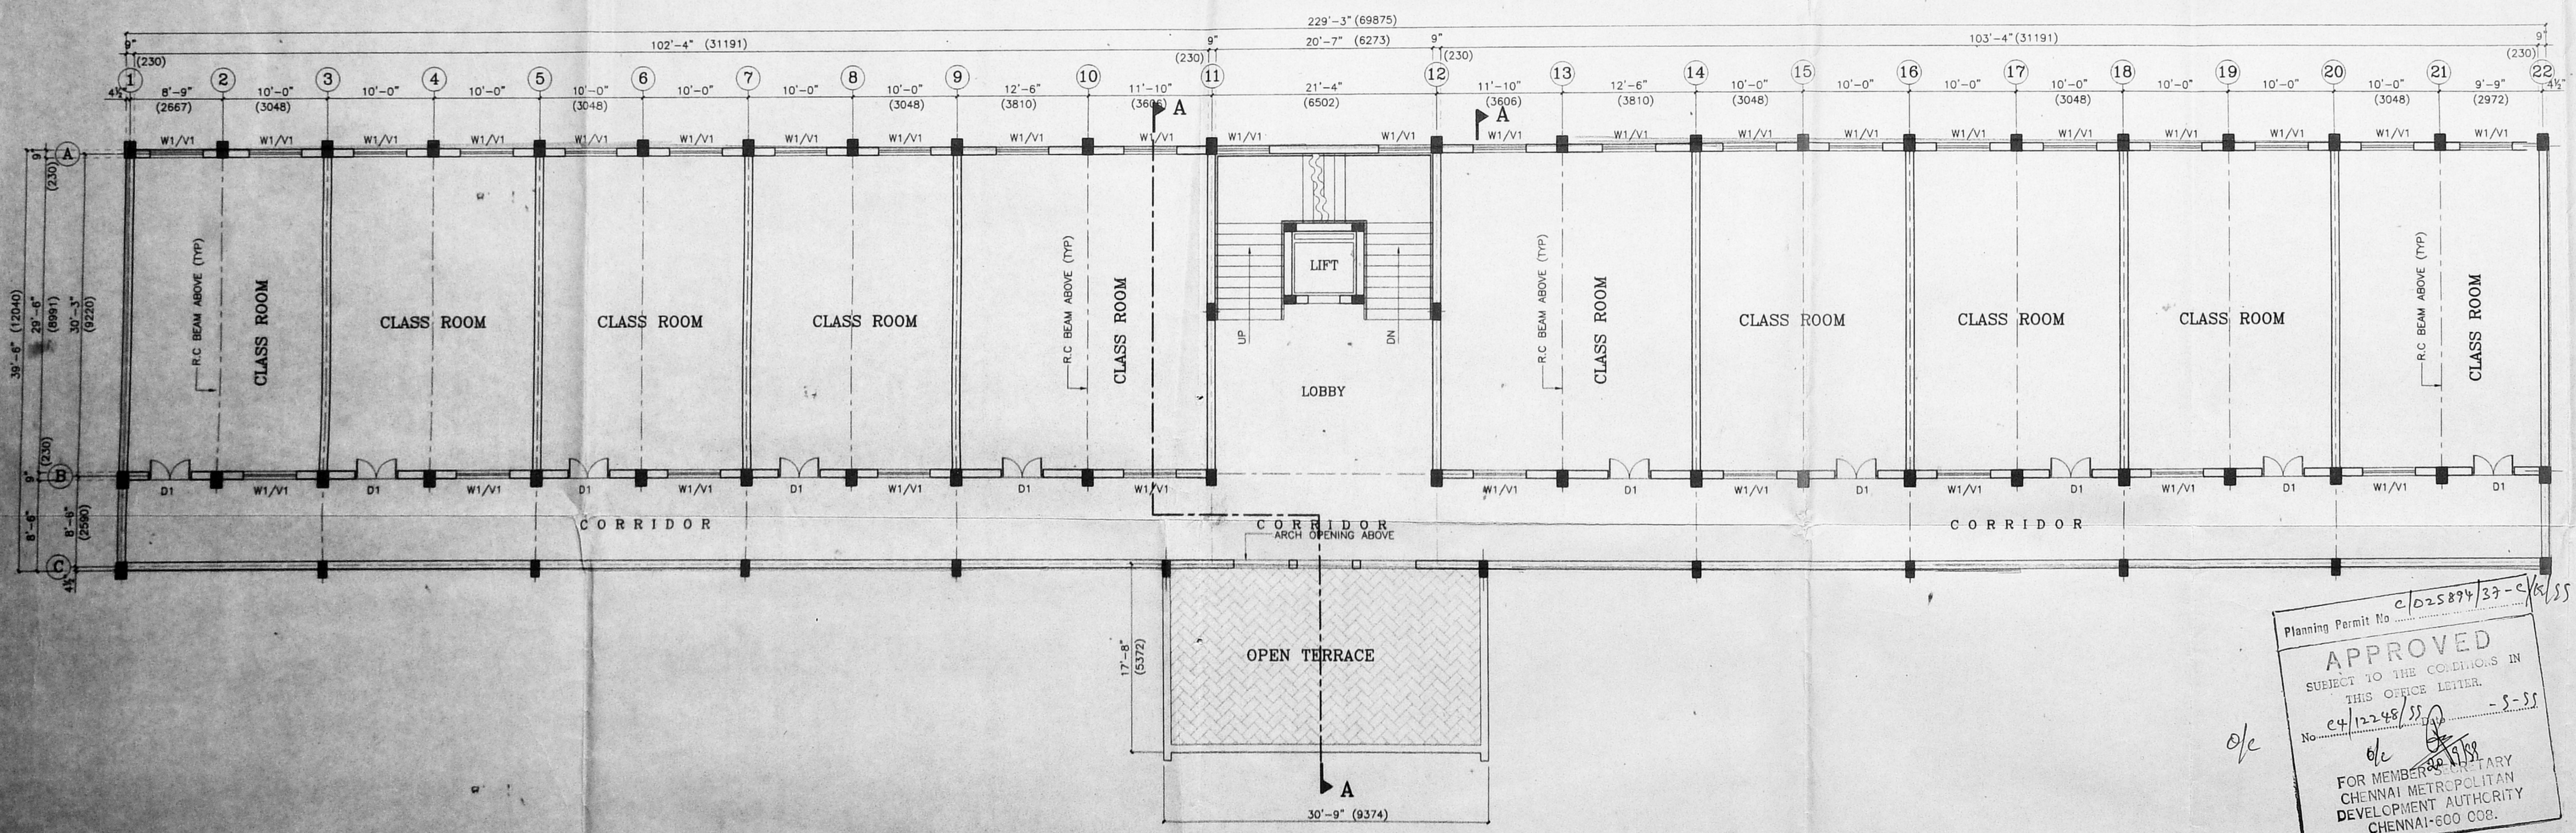

PROJECT:-
LOYOLA COLLEGE
CHENNAI - 600 034

TITLE:-
CLASS ROOM

SECOND & TERRACE FLOOR PLANS

CONSULTANTS:
M/s. LOGOS CONSTRUCTIONS PVT. LTD.,
 PLOT No. 1141, 16 Th. AVENUE,
 ASHOK NAGAR,
 INDIA.
 CHENNAI - 600 083
 PHONE : 044 - 4891144

SCALE: 1:100 DATE: 29-03-99

DRG. NO.: LCP / LOY / 003


SIGNATURE OF OWNER
 Secretary,
 LOYOLA COLLEGE
 CHENNAI - 600 034.

Planning Permit No. c025874/33-c/6/SS
APPROVED
 SUBJECT TO THE CONDITIONS IN
 THIS OFFICE LETTER.
 No. c4/12248/SS - S-SS
 FOR MEMBERS SECRETARY
 CHENNAI METROPOLITAN
 DEVELOPMENT AUTHORITY
 CHENNAI-600 008.

ARCHITECT
 R. SATHYANARAYANA, B.A.R.C.H., A.I.I.T.
 R. A. NO. 97,
 U-12, ANNA NAGAR,
 MADRAS-600 040

SIGNATURE OF LICENCED SURVEYOR


R.P.J. 26/8/85

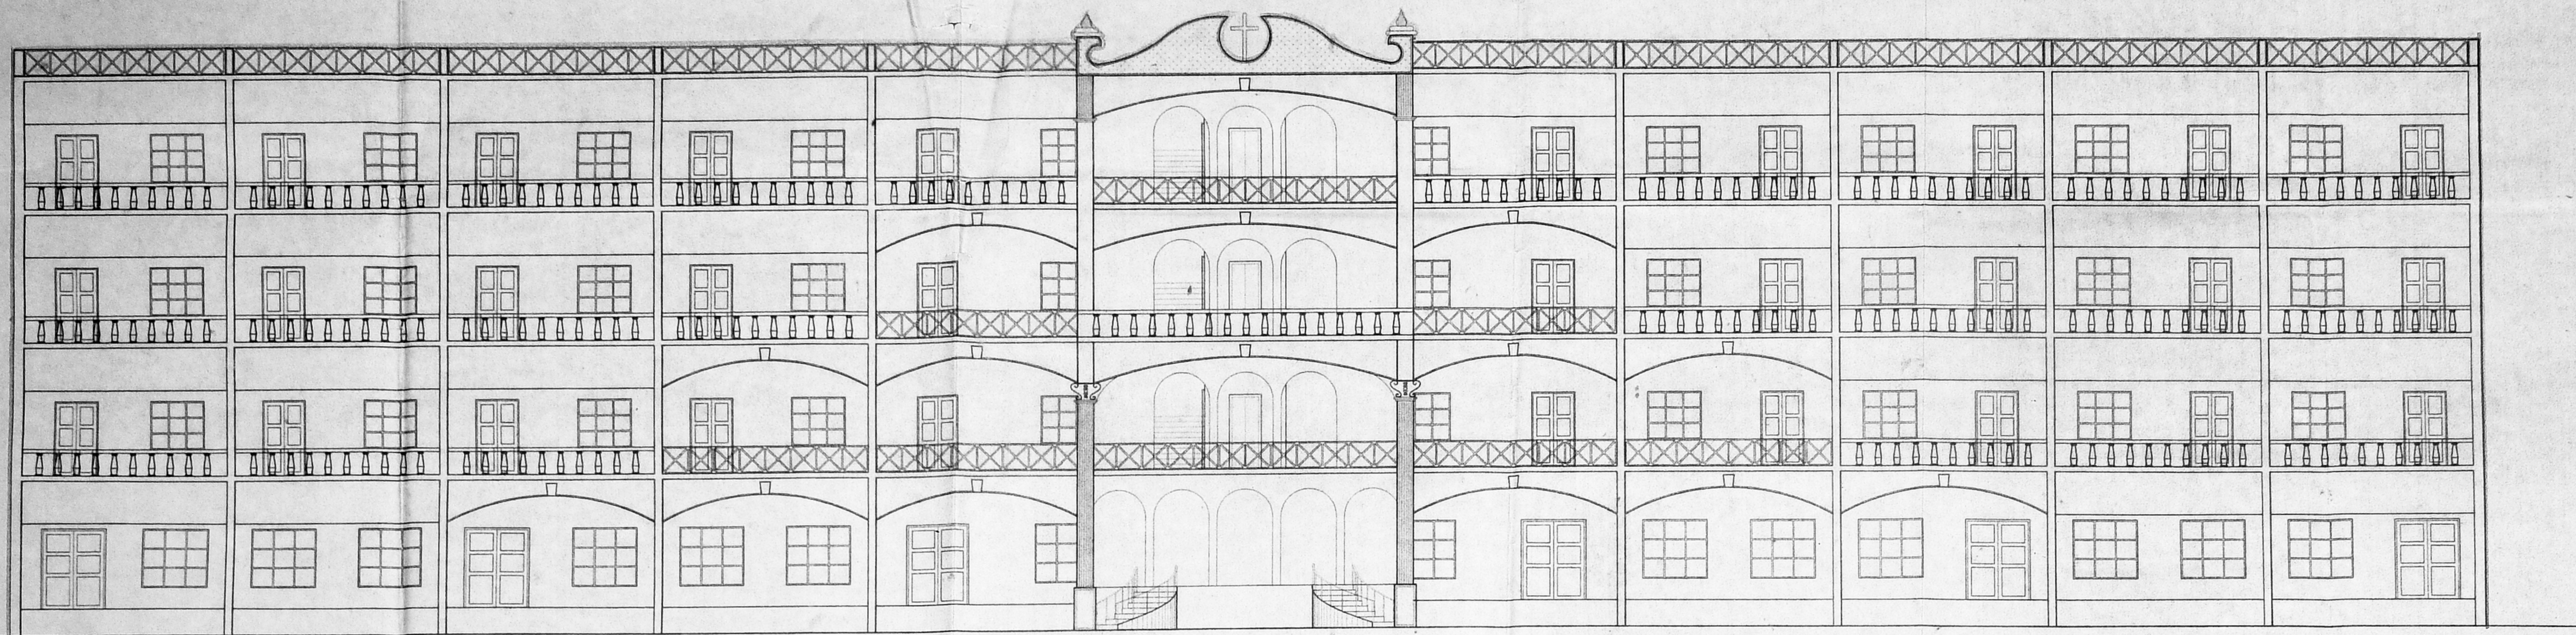

ELEVATION

COLOUR INDEX

PROPOSED

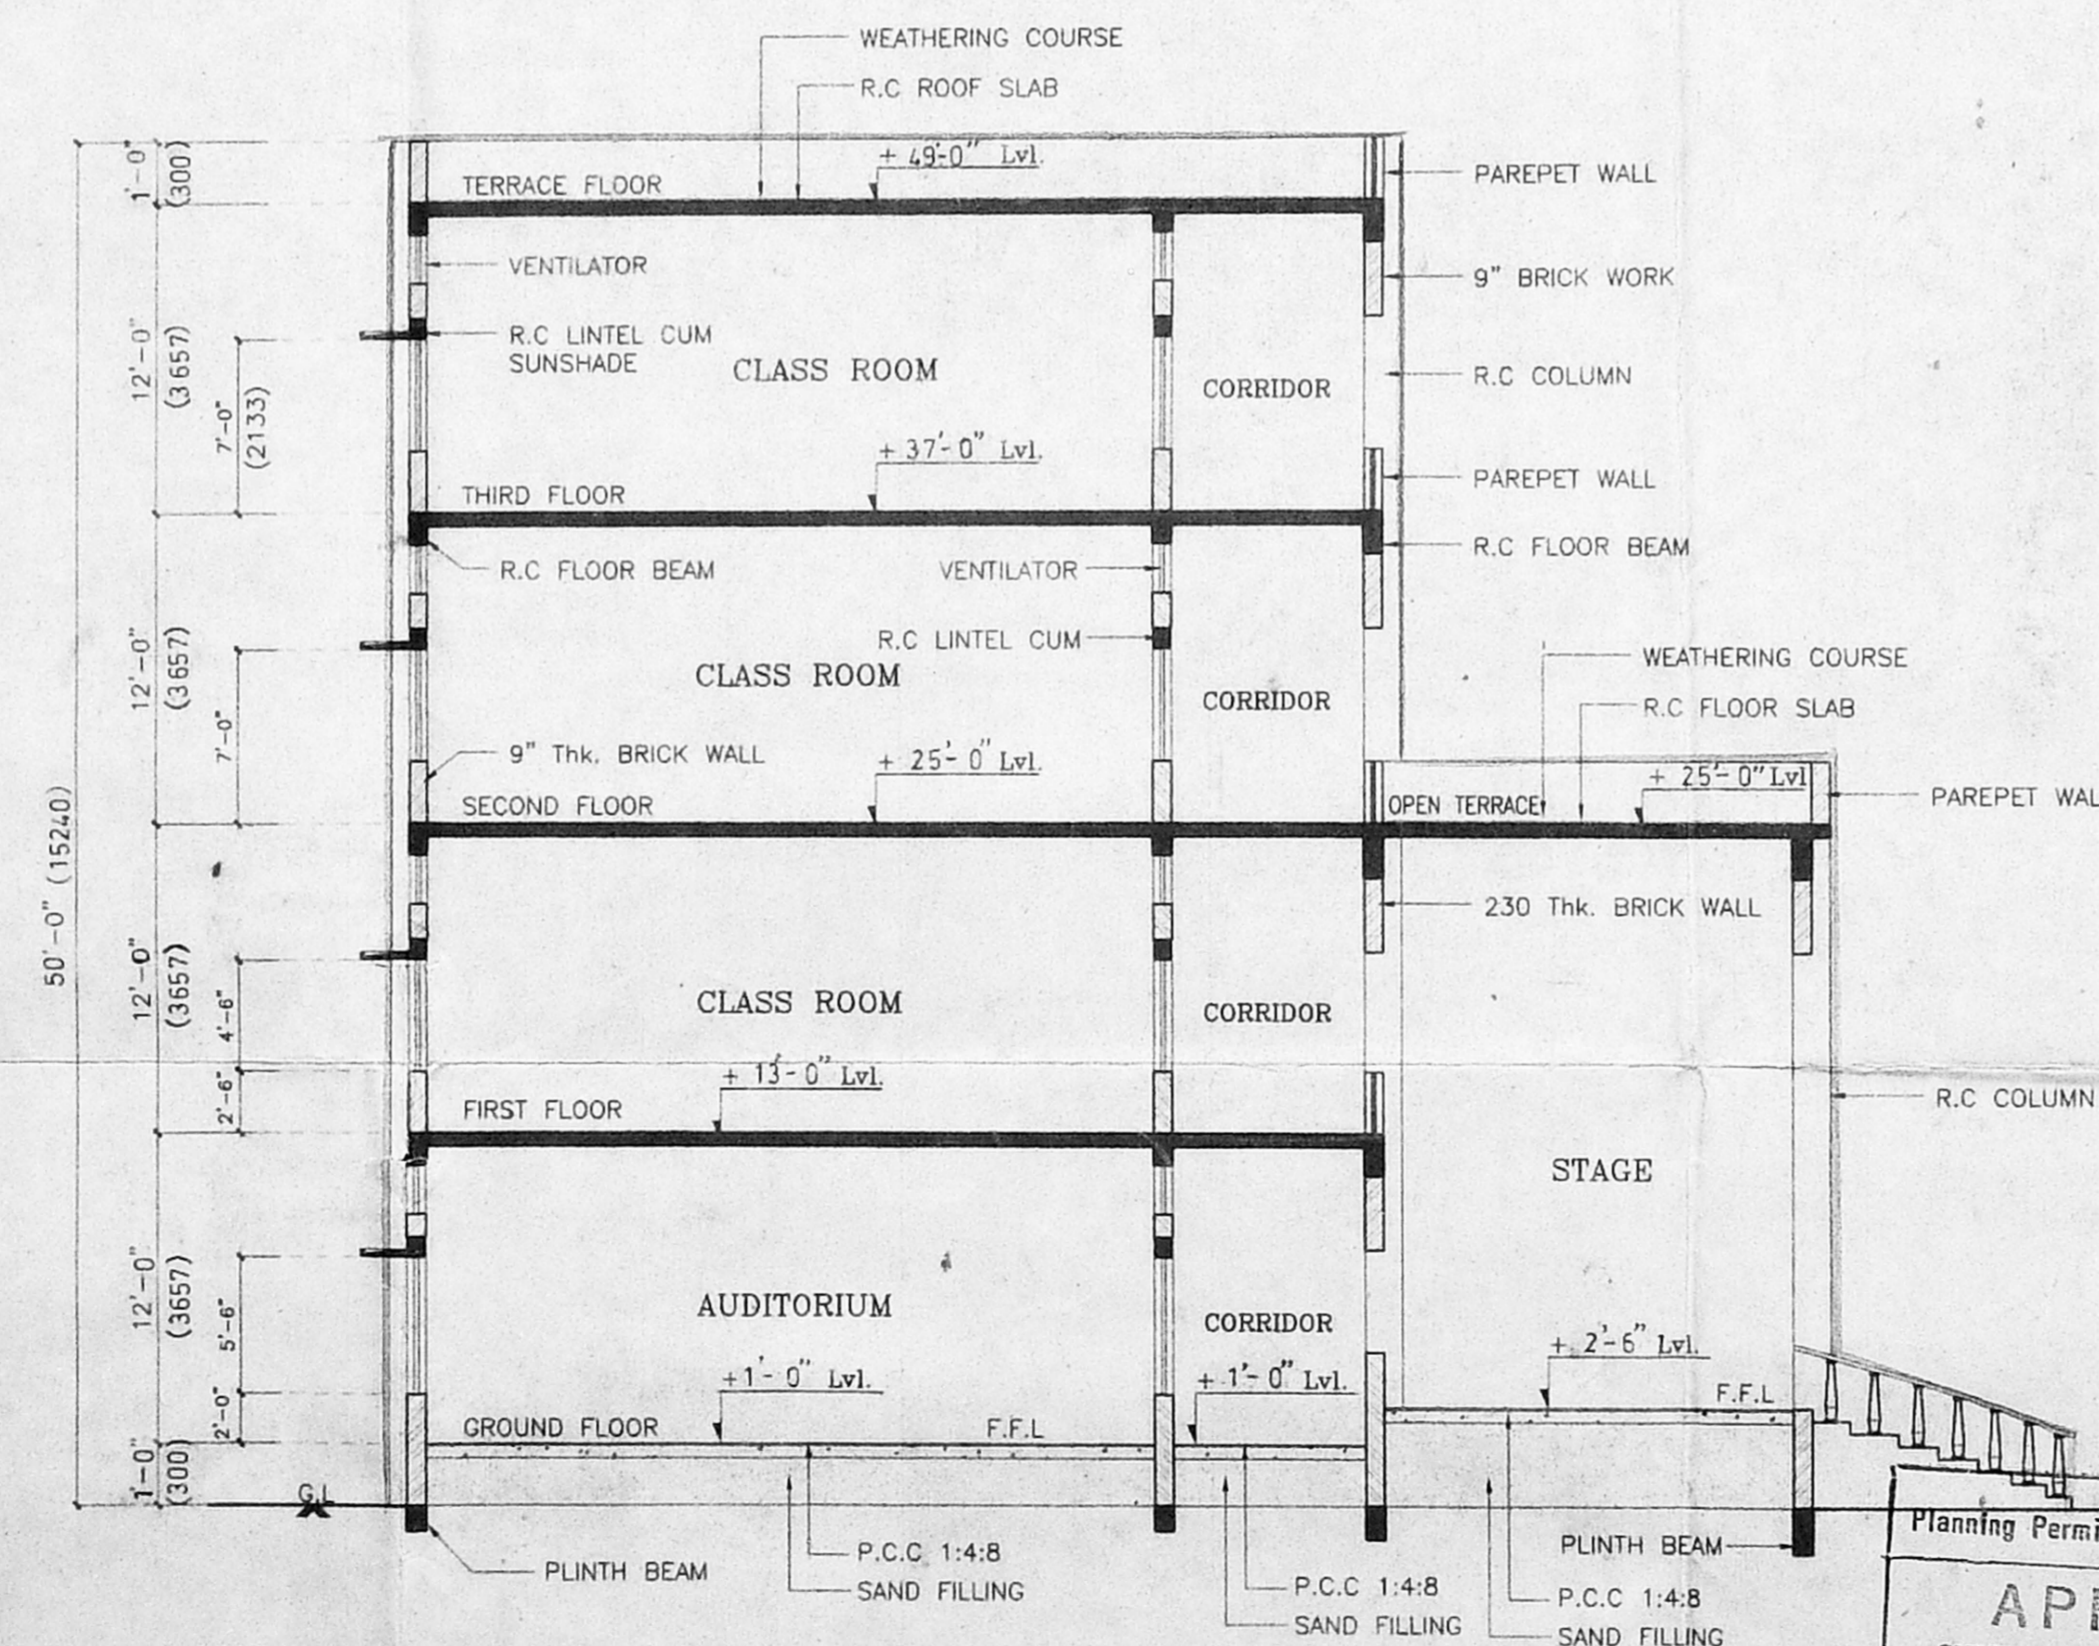

SECTION A-A

Planning Permit No. C/25884/37-DK/85
APPROVED
 SUBJECT TO THE CONDITIONS IN THIS OFFICE LETTER.
 No. C/12248/85 - S-55
 FOR MEMBER SECRETARY
 CHENNAI METROPOLITAN
 DEVELOPMENT AUTHORITY
 CHENNAI-600 008.

CMDA 'C' / PP No. 1
 C. No. C/12248/85
 2/8 RA dk 26/8/85
 4/4
 D.P.

PROJECT:-
 LOYOLA COLLEGE
 CHENNAI - 600 034

TITLE:-
 AUDITORIUM, LAB & CLASS ROOM

SECTION & ELEVATION

CONSULTANTS:
 M/s. LOGOS CONSTRUCTIONS PVT. LTD.,
 PLOT No. 1141, 16 Th. AVENUE,
 ASHOK NAGAR,
 INDIA.
 CHENNAI - 600 083
 PHONE : 044 - 4891144

SCALE: 1:100 DATE: 29-03-99


DRG. NO.: LCP/LOY/004

Secretary,
 SIGNATURE OF OWNER LOYOLA COLLEGE
 CHENNAI 600 034.

ARCHITECT
 R. SATHYANARAYANA, B.A.R.C.H., ALLIA
 R. A. NO. 97,
 ANNA NAGAR,
 SIGNATURE OF LICENCED SURVEYOR


R.P. 26/8/55

R.P. 26/8/55

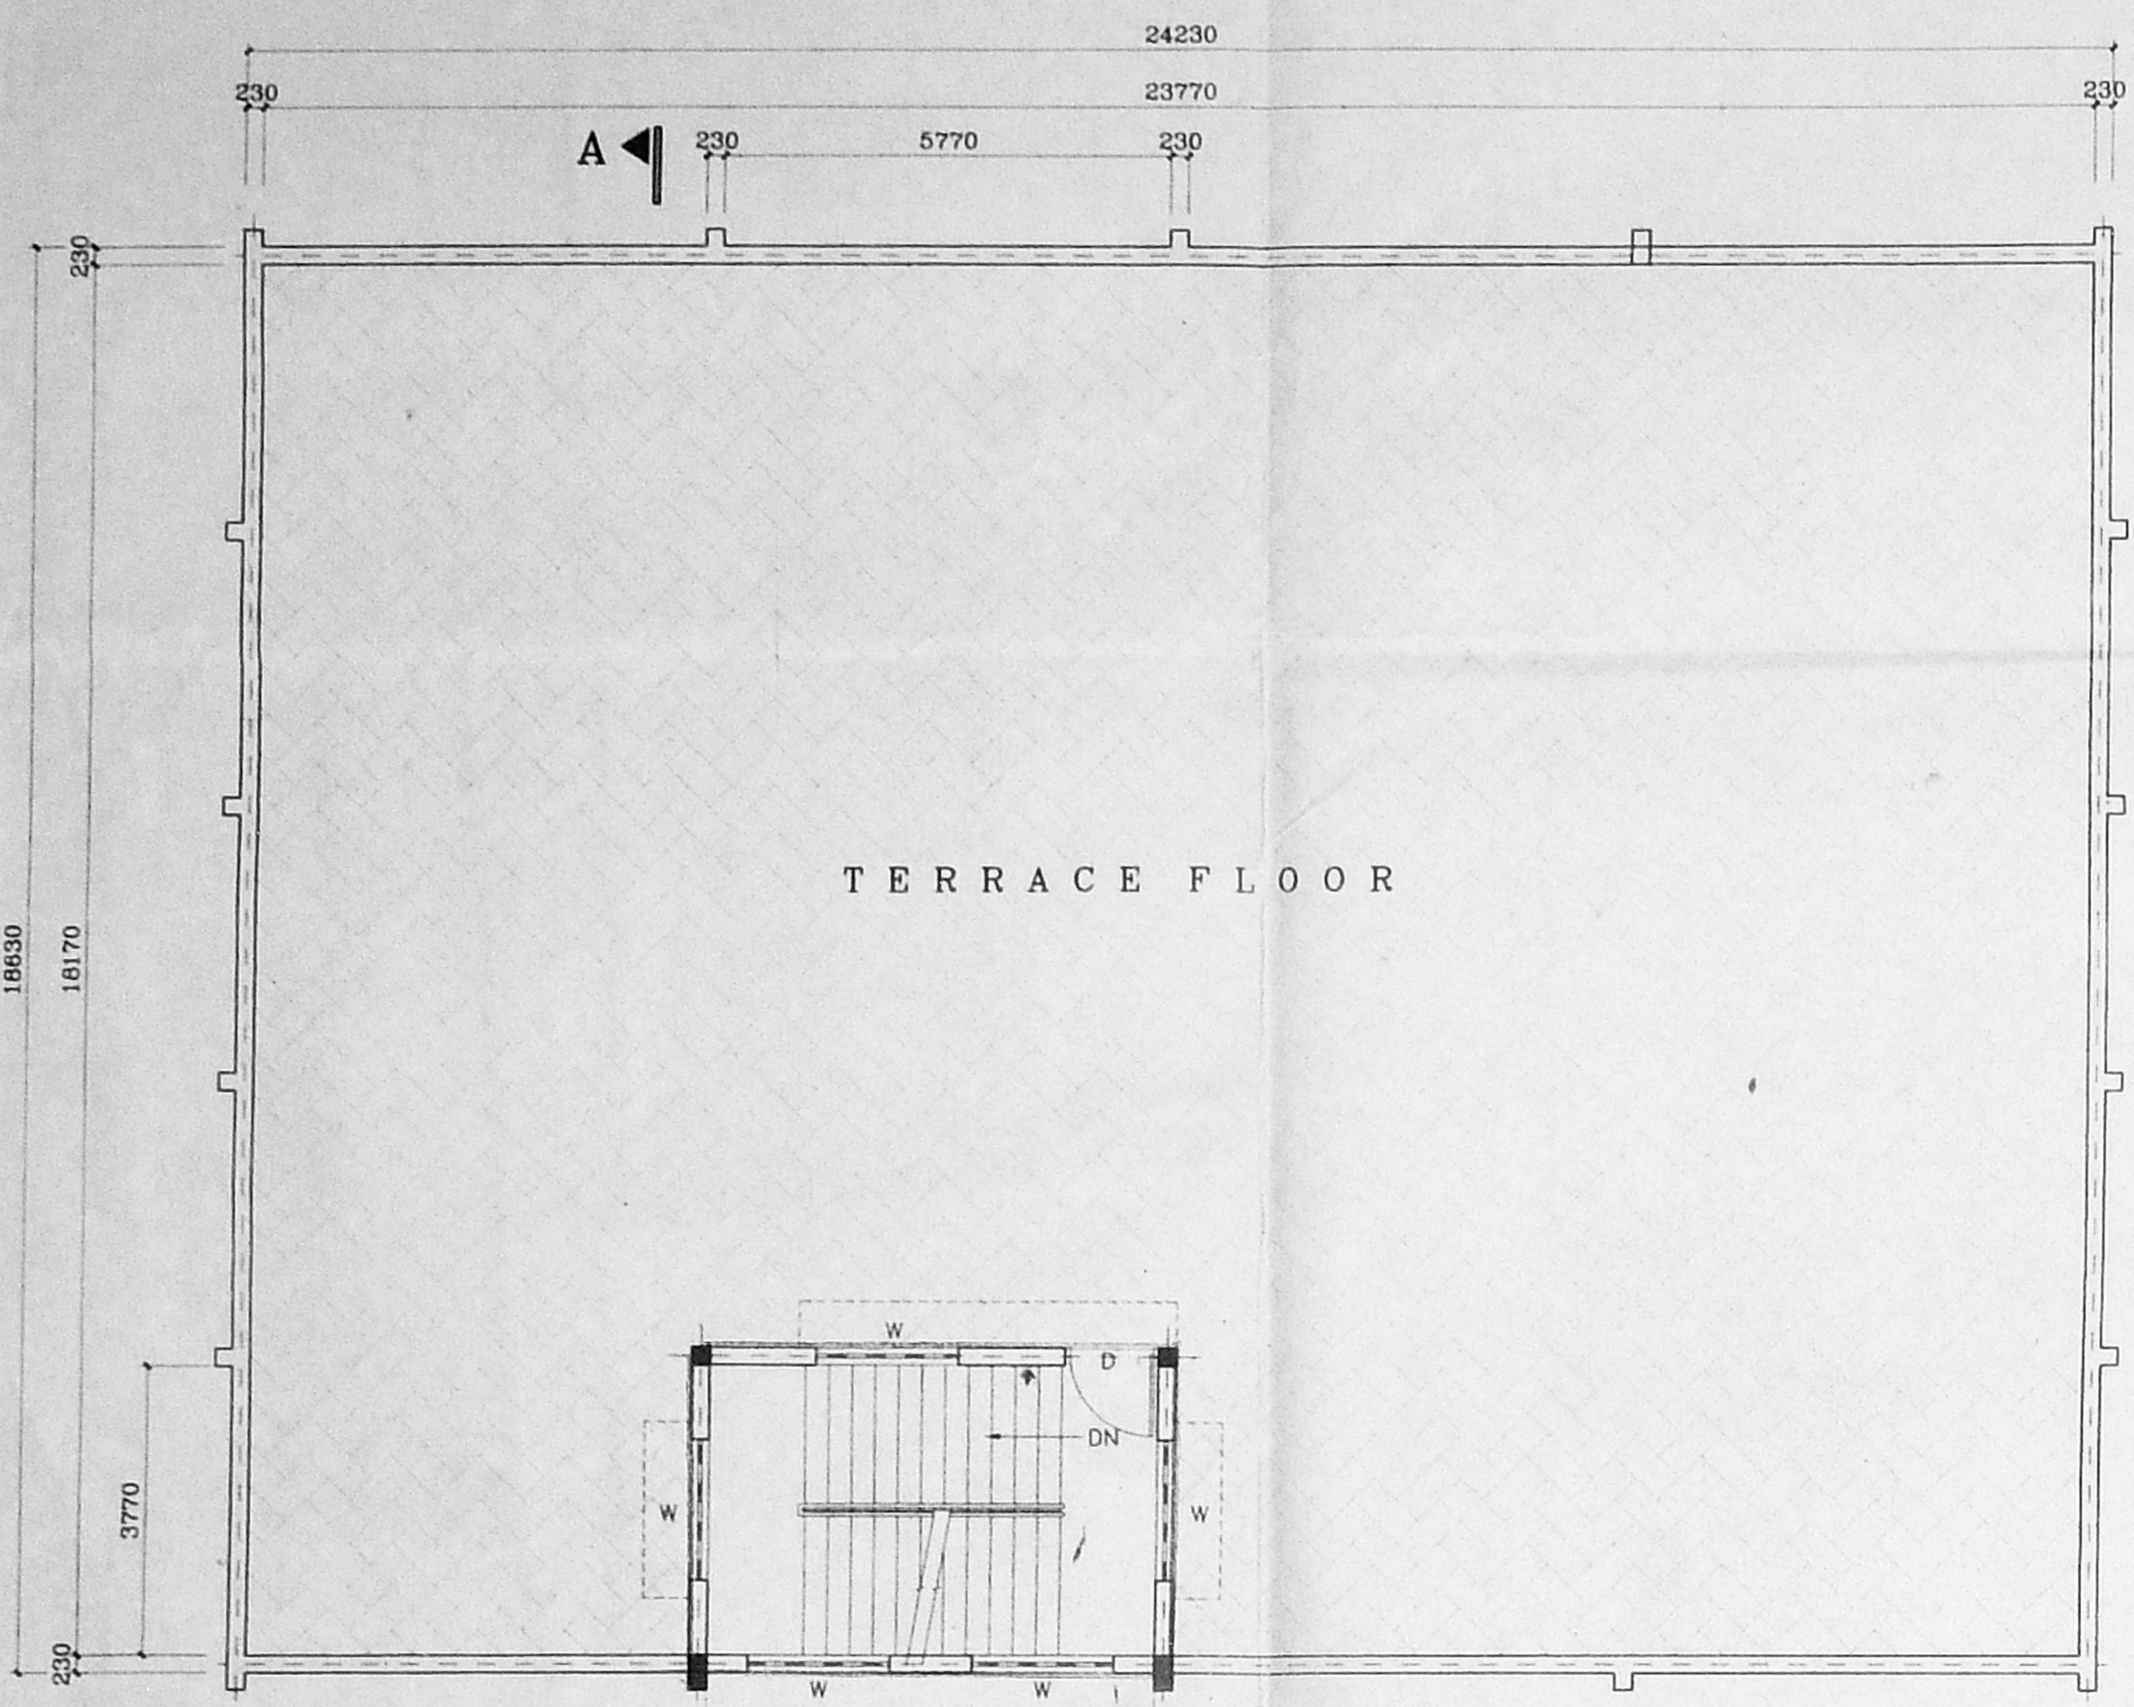


TERRACE FLOOR


TERRACE FLOOR PLAN

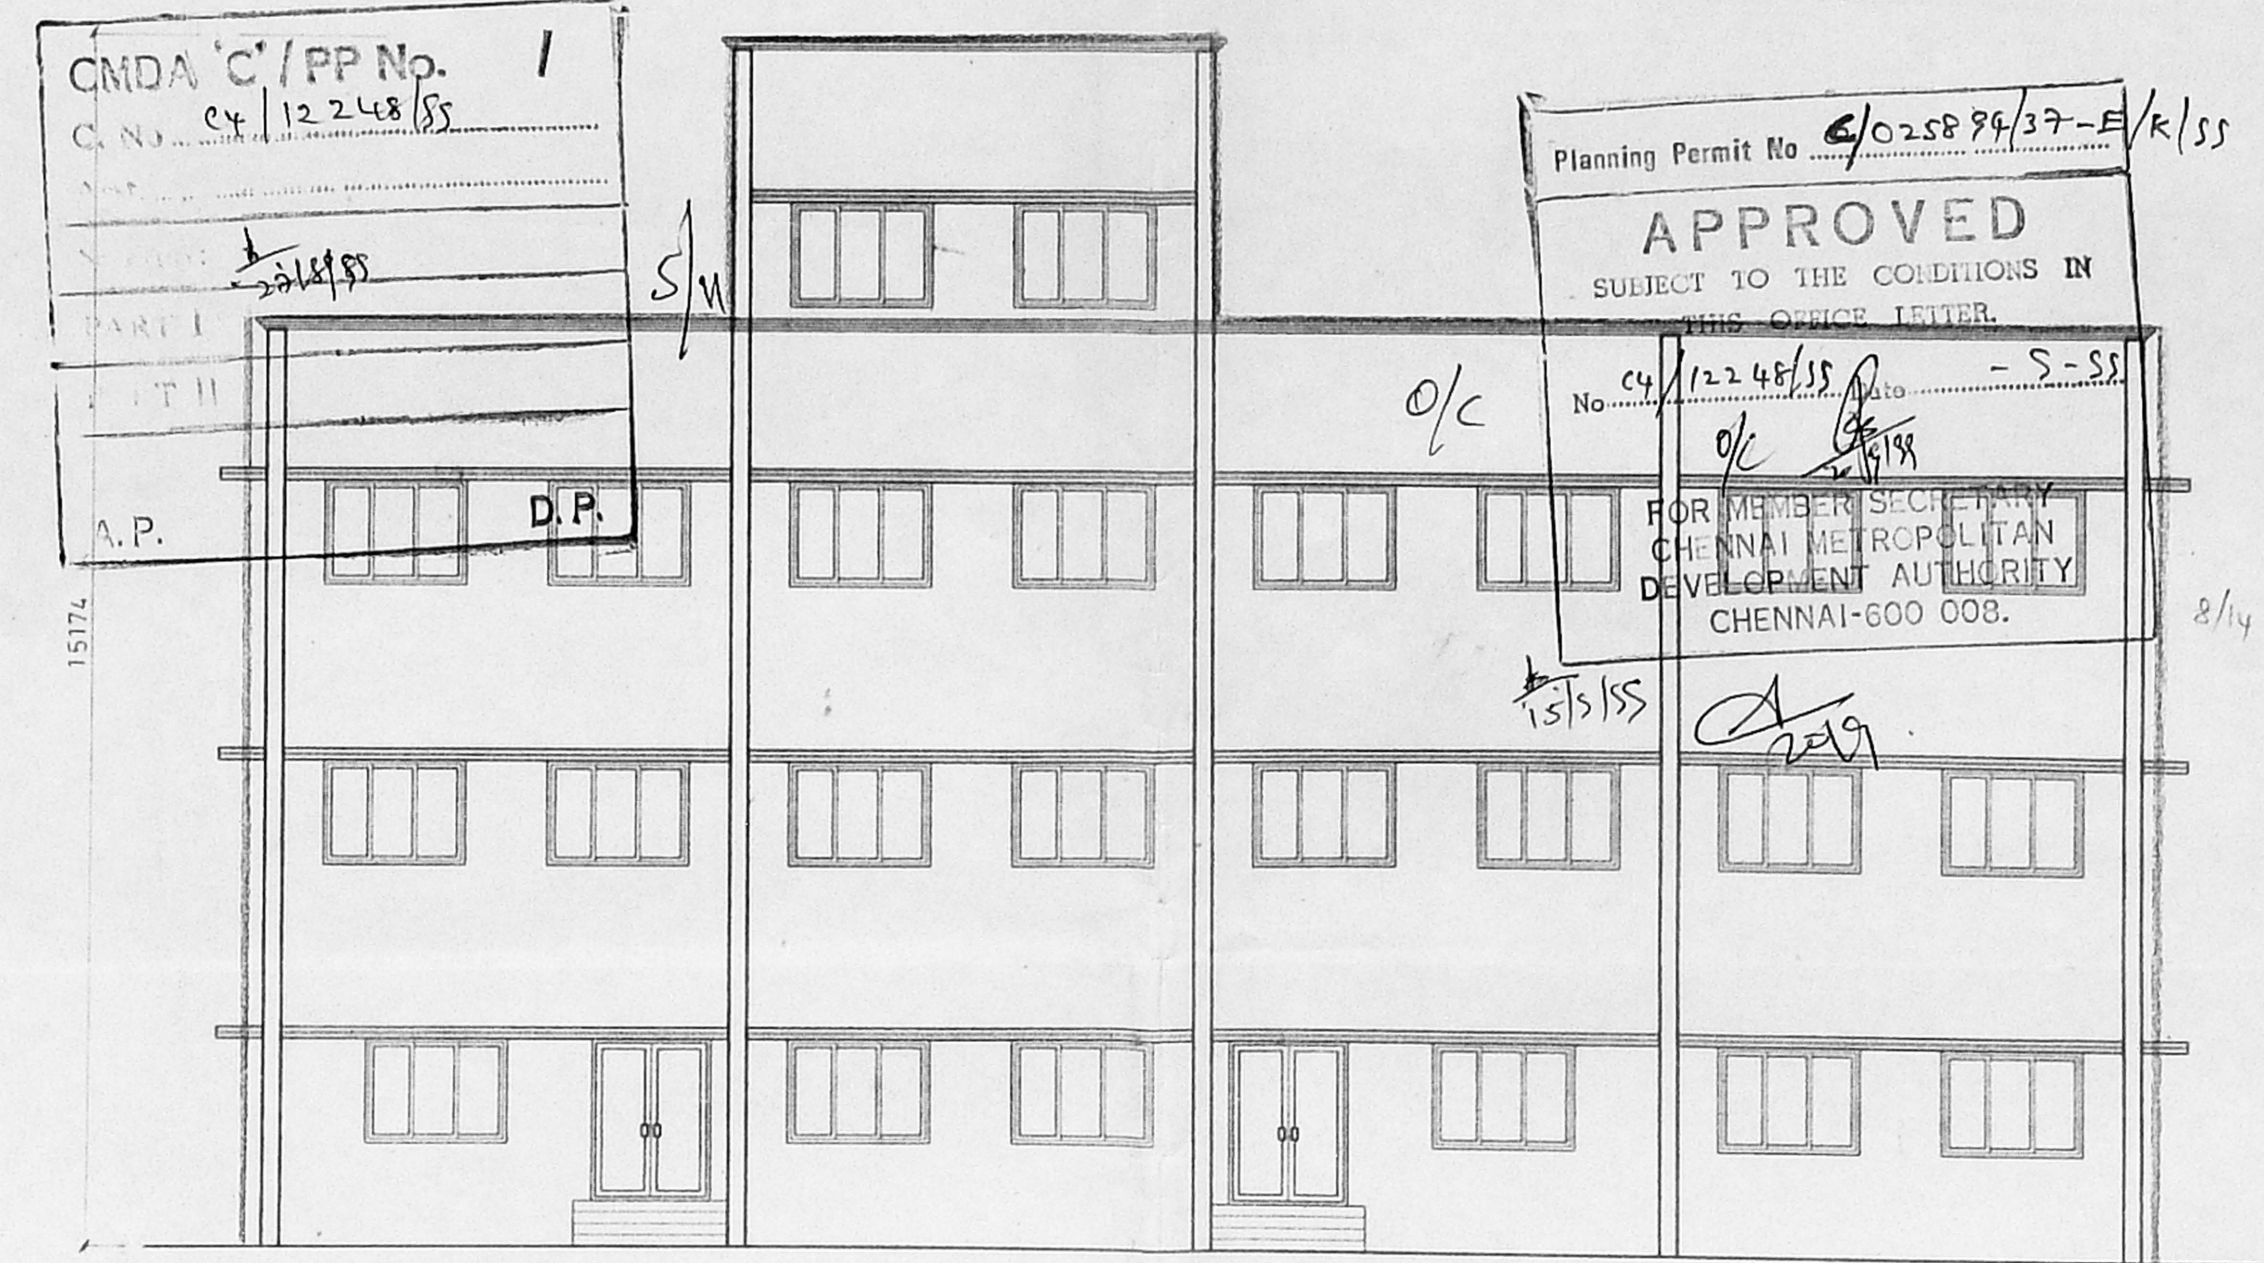


ELEVATION

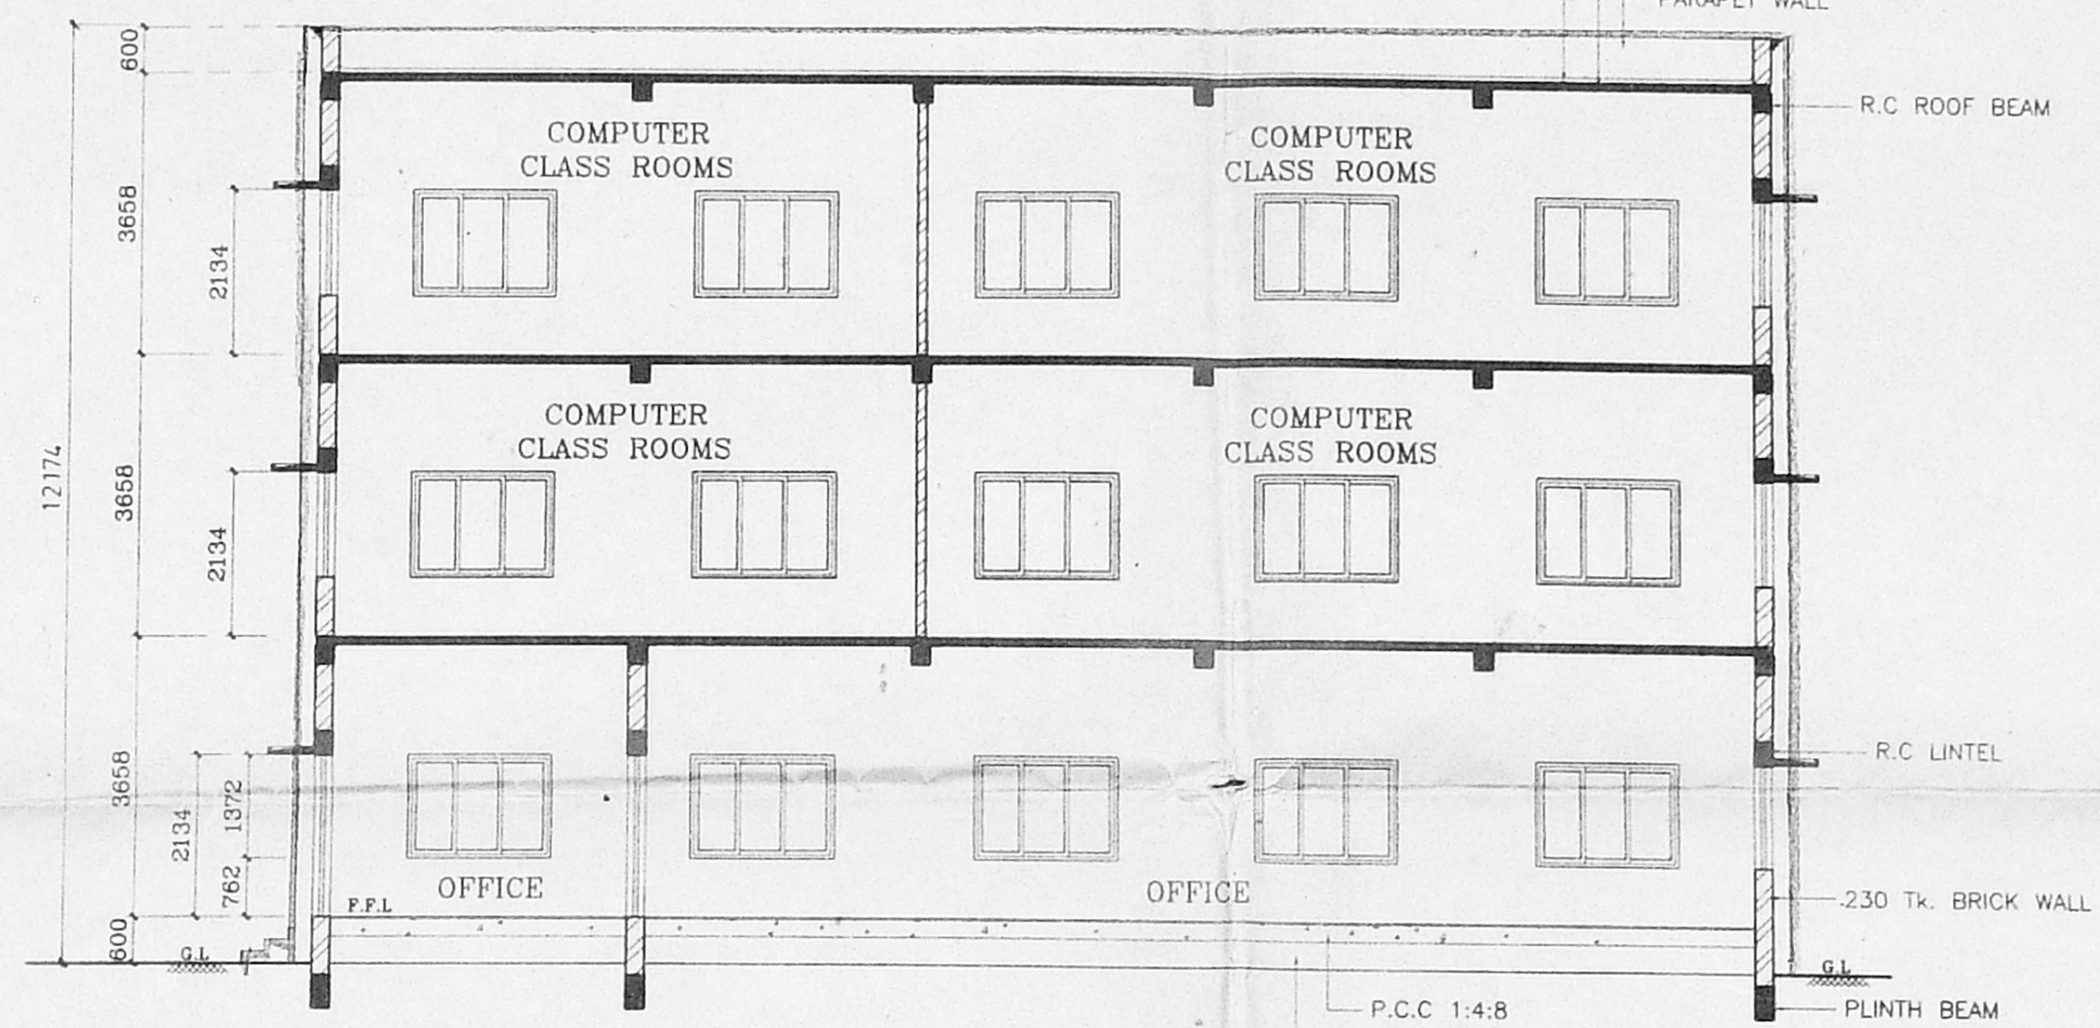

SECTION A-A

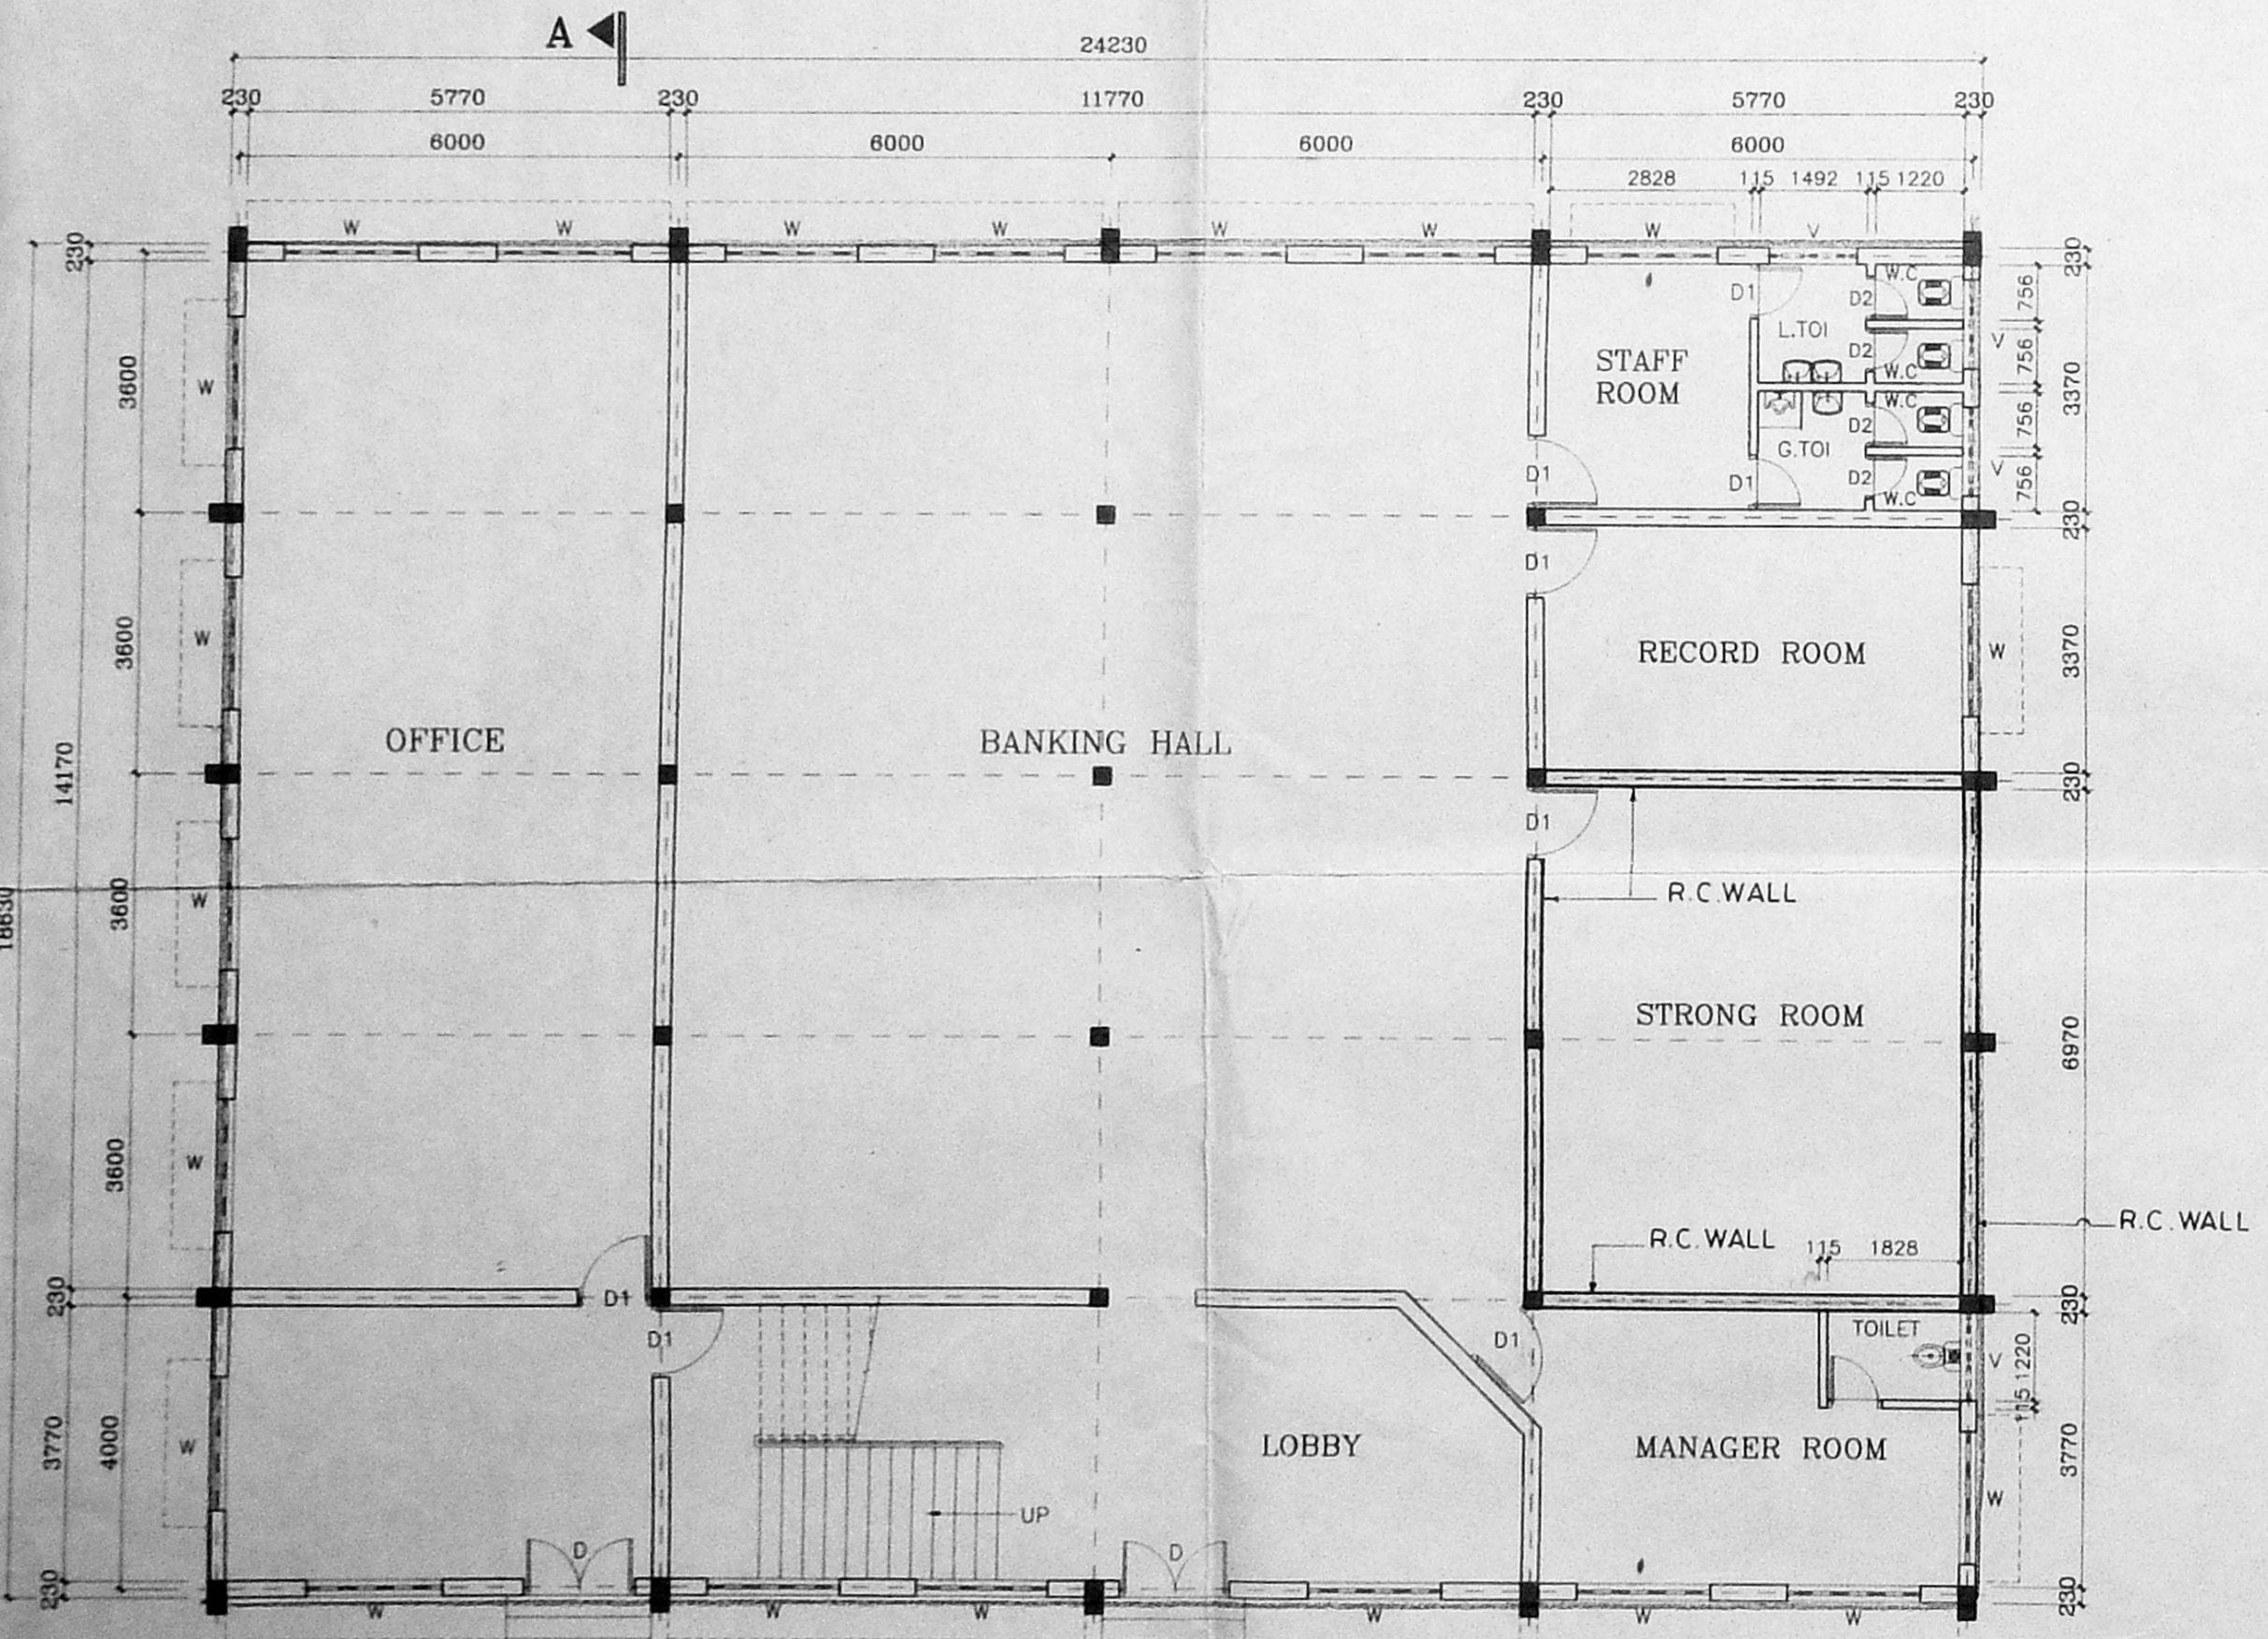


GROUND FLOOR PLAN

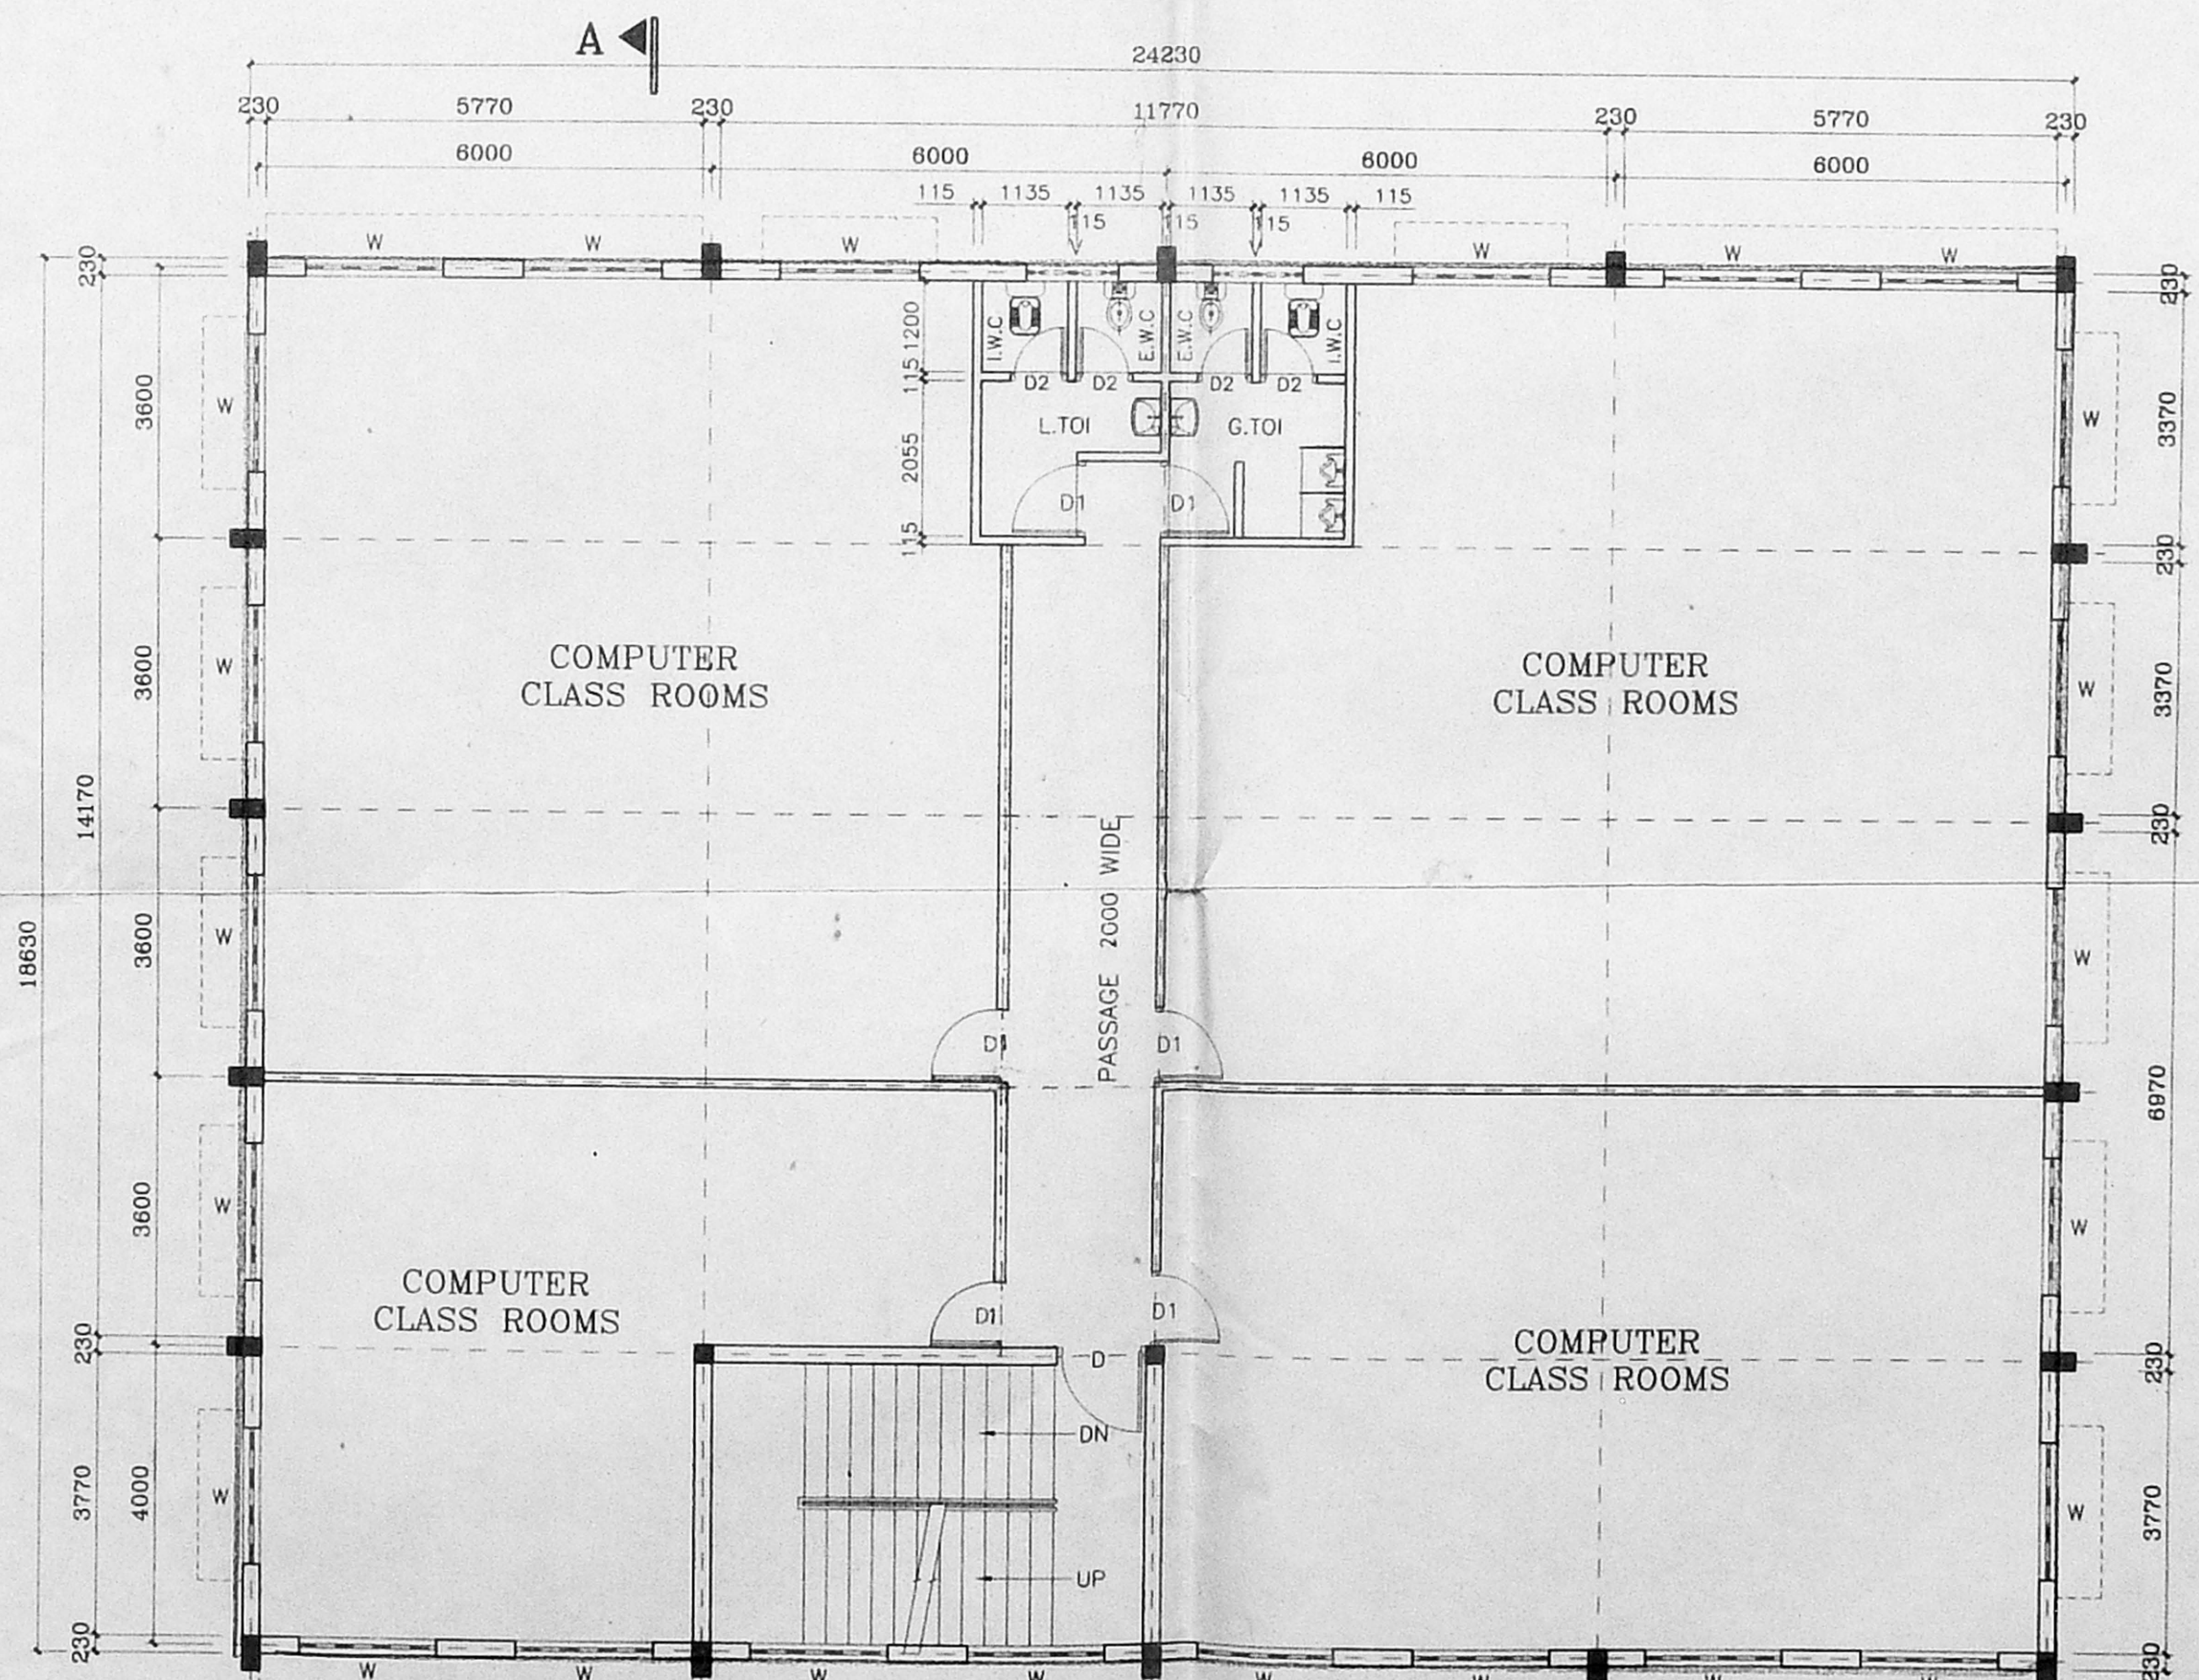

TYPICAL FLOOR PLAN (FIRST & SECOND)

NORTH:-

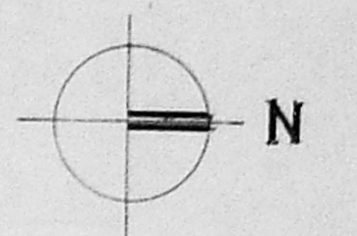

SCHEDULE OF JOINERY:-

D	DOOR	-	1067 X 2134
D1	DOOR	-	914 X 2134
W	T.W WINDOW	-	1828 X 1372
V	T.W VENTILATOR	-	1220 X 457

AREA STATEMENT

	Sq.m	Sq.ft
GROUND FLOOR	451.41	4857.17
FIRST FLOOR	451.41	4857.17
SECOND FLOOR	451.41	4857.17
TERRACE FLOOR	26.35	283.53
TOTAL	1380.58	14855.00

COLOUR INDEX

PROPOSED - [Symbol]

PROJECT:-
LOYOLA COLLEGE
CHENNAI - 600 034

TITLE:-
PROPOSED
COMPUTER ACADEMY & BANK

PLAN, SECTION & ELEVATION

CONSULTANTS:
M/s. LOGOS CONSTRUCTIONS PVT. LTD.,
PLOT No. 114, 16 Th. AVENUE,
ASHOK NAGAR,
INDIA.
CHENNAI - 600 083
PHONE : 044 - 4891144


SCALE: 1:100 DATE: 29-03-99

DRG. NO. : LCP/LOY/005

Secretary,
LOYOLA COLLEGE
CHENNAI 600 034.

S.S. ANTONY JOSEPH
B.E., M.S.(USA), M.I.E., ASCE.

ARCHITECT
R. SATHYANARAYANA, B.A.R.C.H., A.I.I.T.A.
SIGNATURE OF ENGINEER
U-123, ANNA NAGAR,
MADRAS-600 040

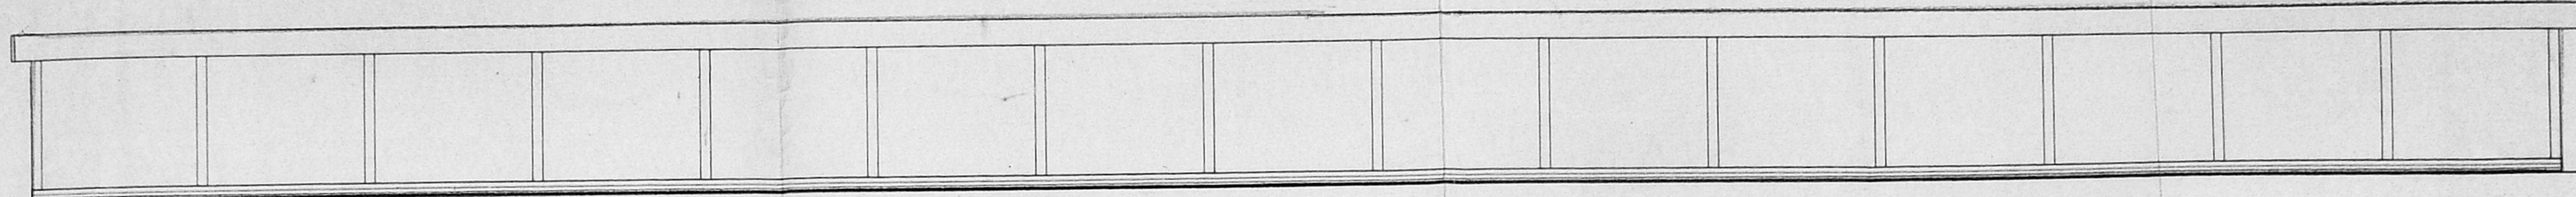

ELEVATION

Planning Permit No. C/025894/33- P/K/SS

APPROVED


SUBJECT TO THE CONDITIONS IN THIS OFFICE LETTER.

No. C4/12248/SS - 5-33 Date 9/19/99

FOR MEMBER SECRETARY
CHENNAI METROPOLITAN
DEVELOPMENT AUTHORITY
CHENNAI-600 008.

o/c
15/5/SS

20/9
9/19

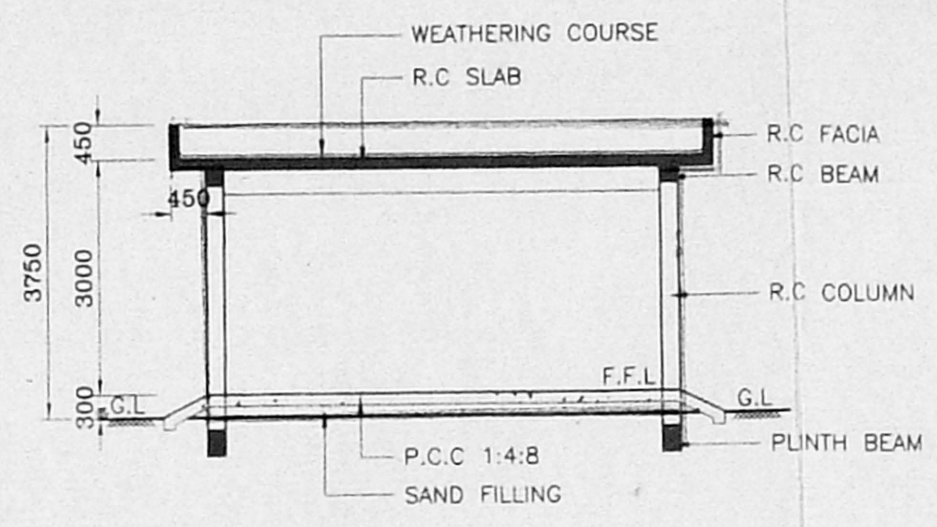

SECTION A-A

CMDA 'C' / PP No. 1

C. No. C4/12248/SS

Asst. _____


Scrutiny: 12/8/SS

PART I _____


PART II _____

A.P. _____ D.P. _____

6/9
6/11

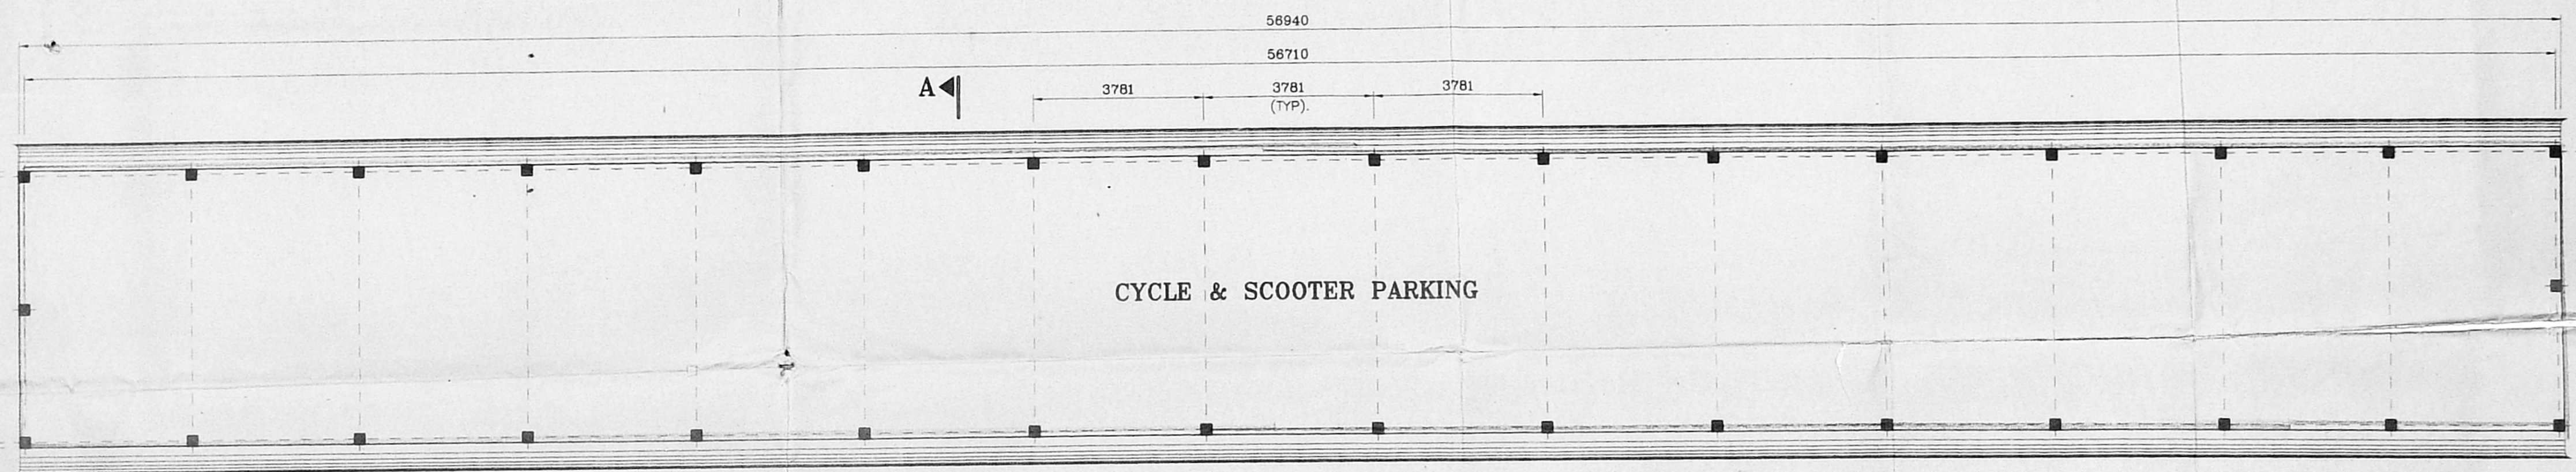

PLAN

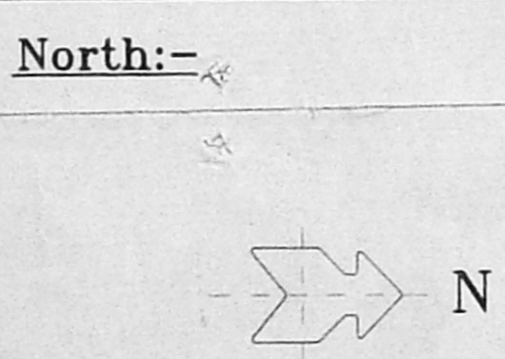

Notes:-

* ALL DIMENSIONS ARE IN MM.

Colour Index:-

PROPOSED

Area Statement:-

	Sq.M	Sq.Ft
* BUILTUP AREA	347.106	3734.86

CLIENT:-
LOYOLA COLLEGE
CHENNAI - 600 034

CLIENT:-
M/s. LOGOS CONSTRUCTIONS PVT.Ltd.,
PLOT No. 1141,16Th. AVENUE,
ASHOK NAGAR,
CHENNAI - 600 083,
INDIA.
PHONE: 044-489144

TITLE:-
CYCLE & SCOOTER PARKING

PLAN,SECTION & ELEVATION

DATE: 04-05-99 SCLAE: 1:100


Secretary
Secretary,
LOYOLA COLLEGE
CHENNAI 600 034.

SIGNATURE OF OWNER:-


ARCHITECT
R. Sathy
R. SATHYANARAYANA, B.ARCH., A.I.I.A.,
R. A. NO: 97,
U-12, ANNA NAGAR,
MADRAS-600 040

SIGNATURE OF LICENCED SURVEYOR:-

DRG. NO: LCP/LOY/006

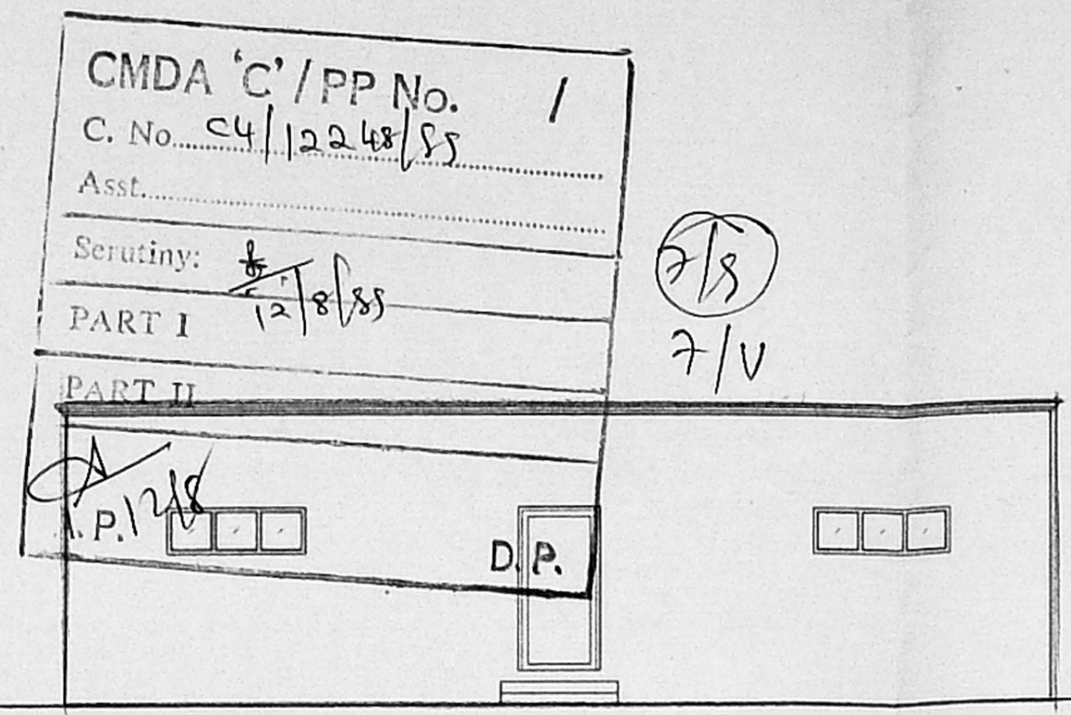


ELEVATION-X

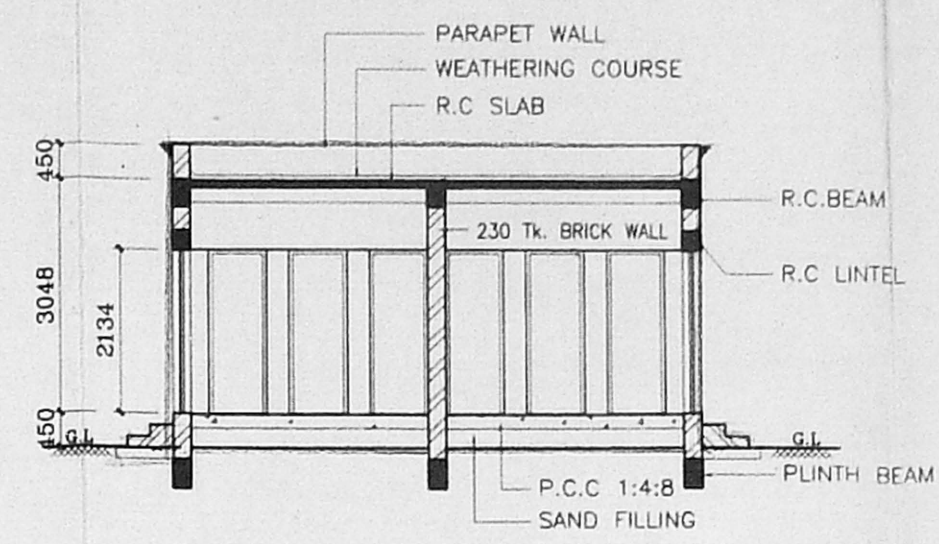


SECTION A-A

Planning Permit No. C/025854/37-9/K/SS
APPROVED
 SUBJECT TO THE CONDITIONS IN THIS OFFICE LETTER.
 No. C4/12248/SS -S-SS
 FOR MEMBER SECRETARY
 CHENNAI METROPOLITAN
 DEVELOPMENT AUTHORITY
 CHENNAI-600 008.

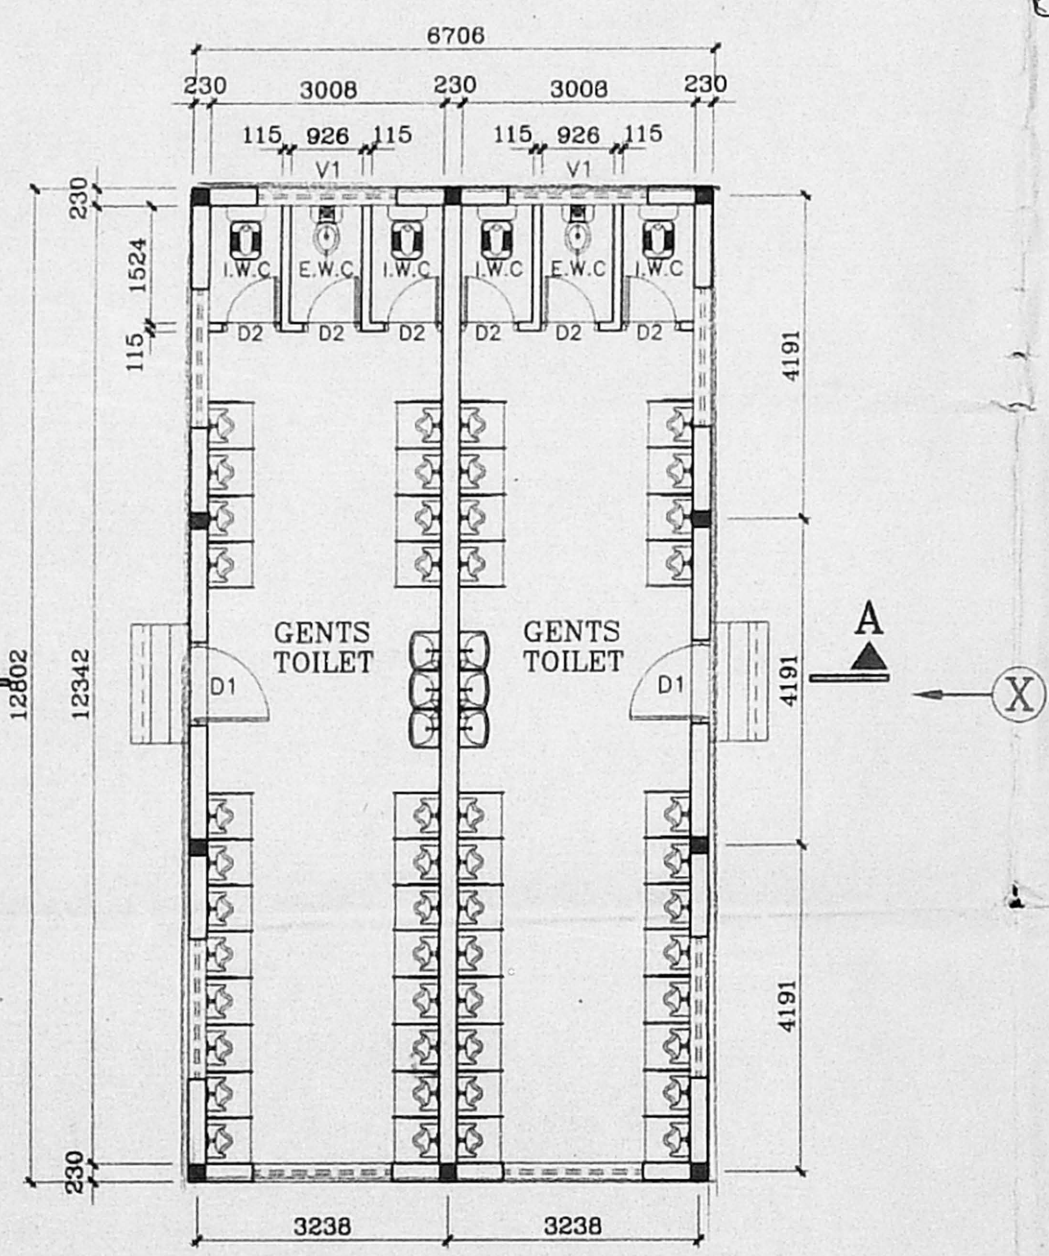

PLAN

NORTH:-

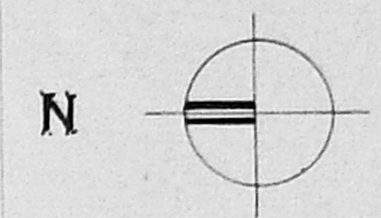


SCHEDULE OF JOINERY:-

D1	DOOR	1066 X 2134
D2	DOOR	762 X 2134
V	ALU, GLAZED VENTILATOR	1828 X 610

AREA STATEMENT

	Sq.m	Sq.ft
BUILTUP AREA	85.85	923.76

COLOUR INDEX

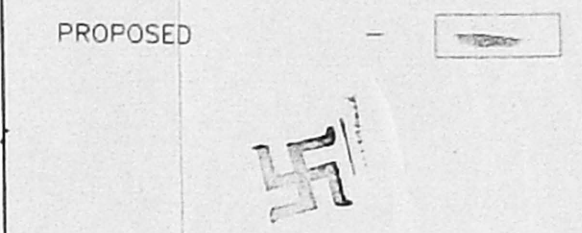

CLIENT:-
 LOYOLA COLLEGE
 CHENNAI - 600 034

TITLE:-
 TOILET
 PLAN,SECTION & ELEVATION

CONSULTANTS:
 M/s. LOGOS CONSTRUCTIONS PVT. LTD.,
 PLOT No. 1141, 16 Th. AVENUE,
 ASHOK NAGAR,
 INDIA.
 CHENNAI - 600 083
 PHONE : 044 - 4891144

SCALE: 1:100 DATE: 26-03-99

DRG. NO.: LCP/LOY/008

Secretary
 SECRETARY,
 LOYOLA COLLEGE
 CHENNAI 600 034.


SIGNATURE OF OWNER

ARCHITECT
R. Sathy
 R. SATHYANARAYANA, B.ARCH., A.I.I.A.,
 R. A. NO: 97,
 U-12, ANNA NAGAR,
 MADRAS-600 040

SIGNATURE OF LICENCED SURVEYOR

R.P. 26/8/55

NORTH:-

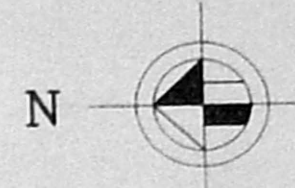

4/2

NOTES:-

- ALL DIMENSIONS ARE IN METERS
- FOR SITE PLAN REF. DRG. NO. LCP/LOY/007

CMDA 'C' / PP No. 1 / 1
 No. 24/12248/55
 SECRETARY
 PART I
 P.P. D.P.

COLOUR INDEX

PROPOSED

AREA STATEMENT

	Sq.m	Sq.ft
PLINTH AREA	45.01	484.31

SCHEDULE OF JOINERY:-

D	DOOR	914 X 2134
D1	DOOR	762 X 2134
V	VENTILATOR	2438 X 610

PROJECT:-

M/s. LOYOLA COLLEGE
 CHENNAI - 600 034

TITLE:-

PROPOSED LADIES TOILET

PLAN, SECTION & ELEVATION

CONSULTANTS:

M/s. LOGOS CONSTRUCTIONS PVT. LTD.,
 PLOT No. 1141, 16 Th. AVENUE,
 ASHOK NAGAR,
 INDIA.
 CHENNAI - 600 083
 PHONE : 044 - 4891144

SCALE: 1:50



DATE: 26-03-99

DRG. NO. :- LCP/LOY/007

[Signature]


Secretary,
 LOYOLA COLLEGE
 CHENNAI - 600 034.

SIGNATURE OF LICENCED SURVEYOR

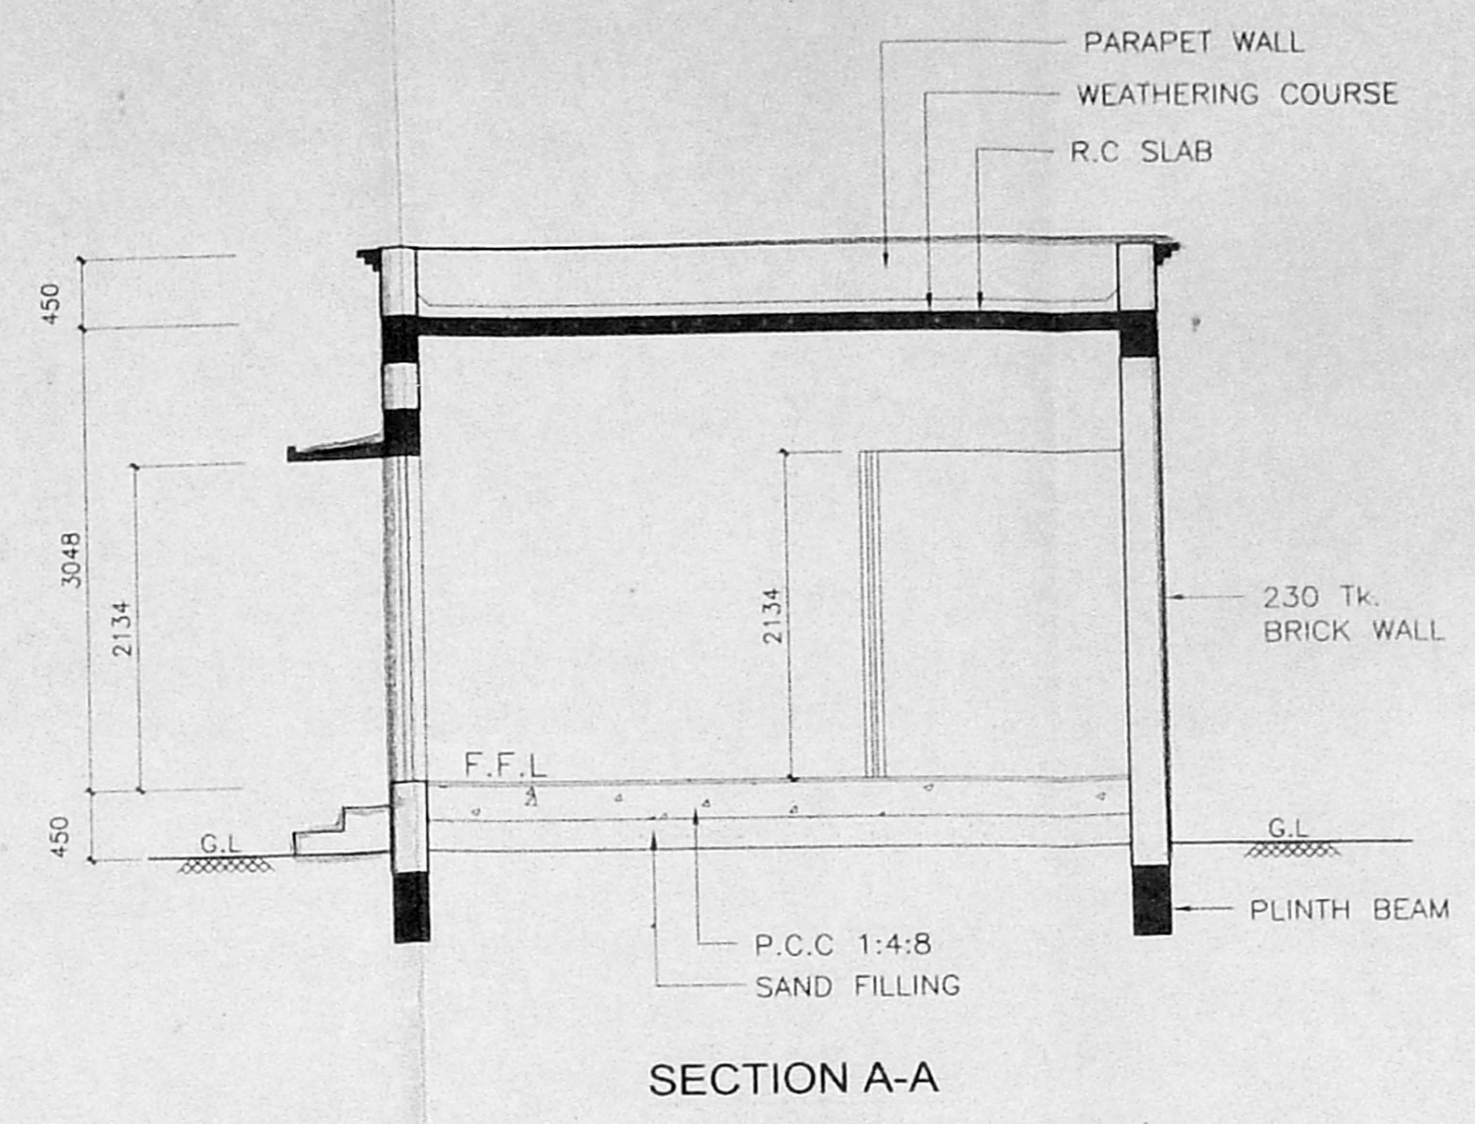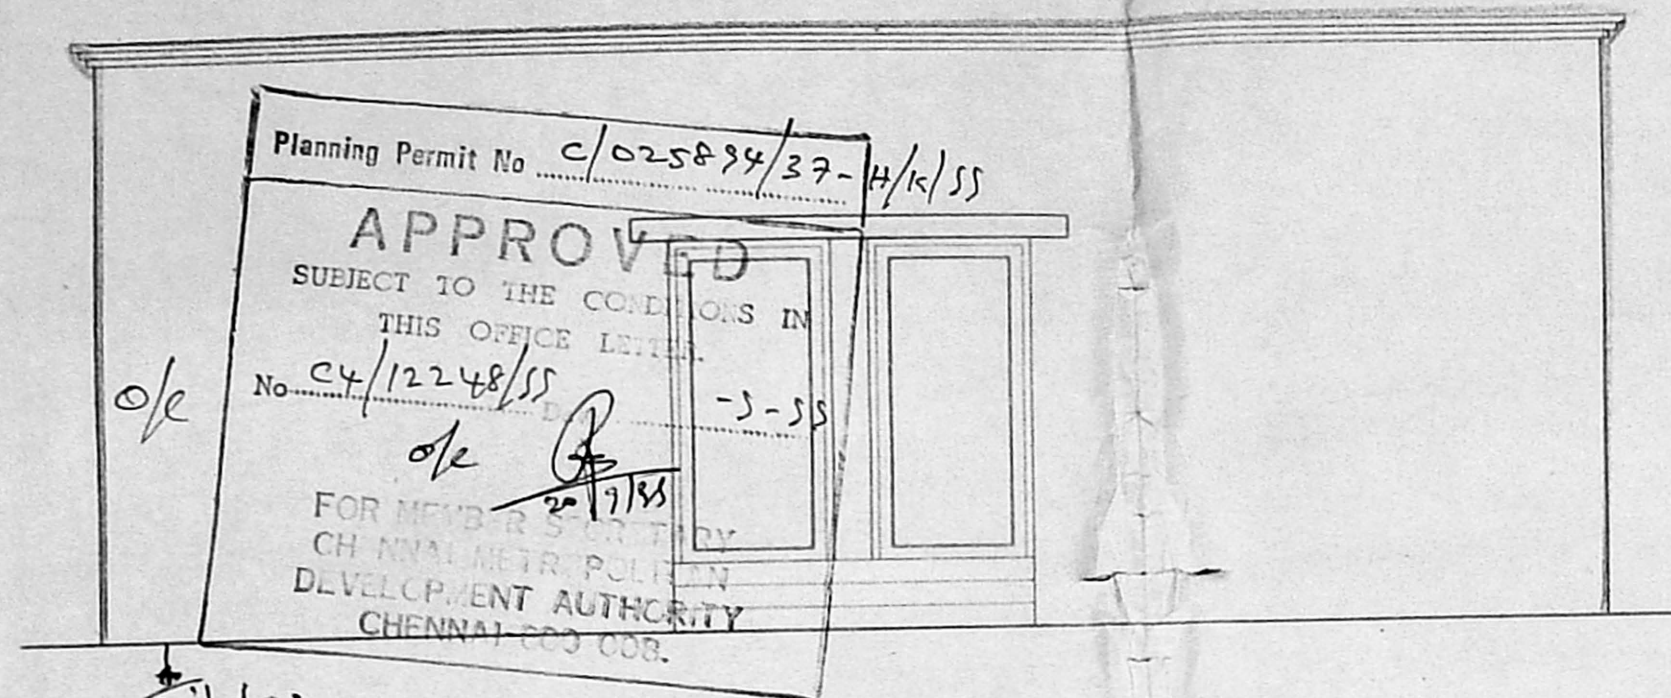


VIEW AT 'X'

11/14

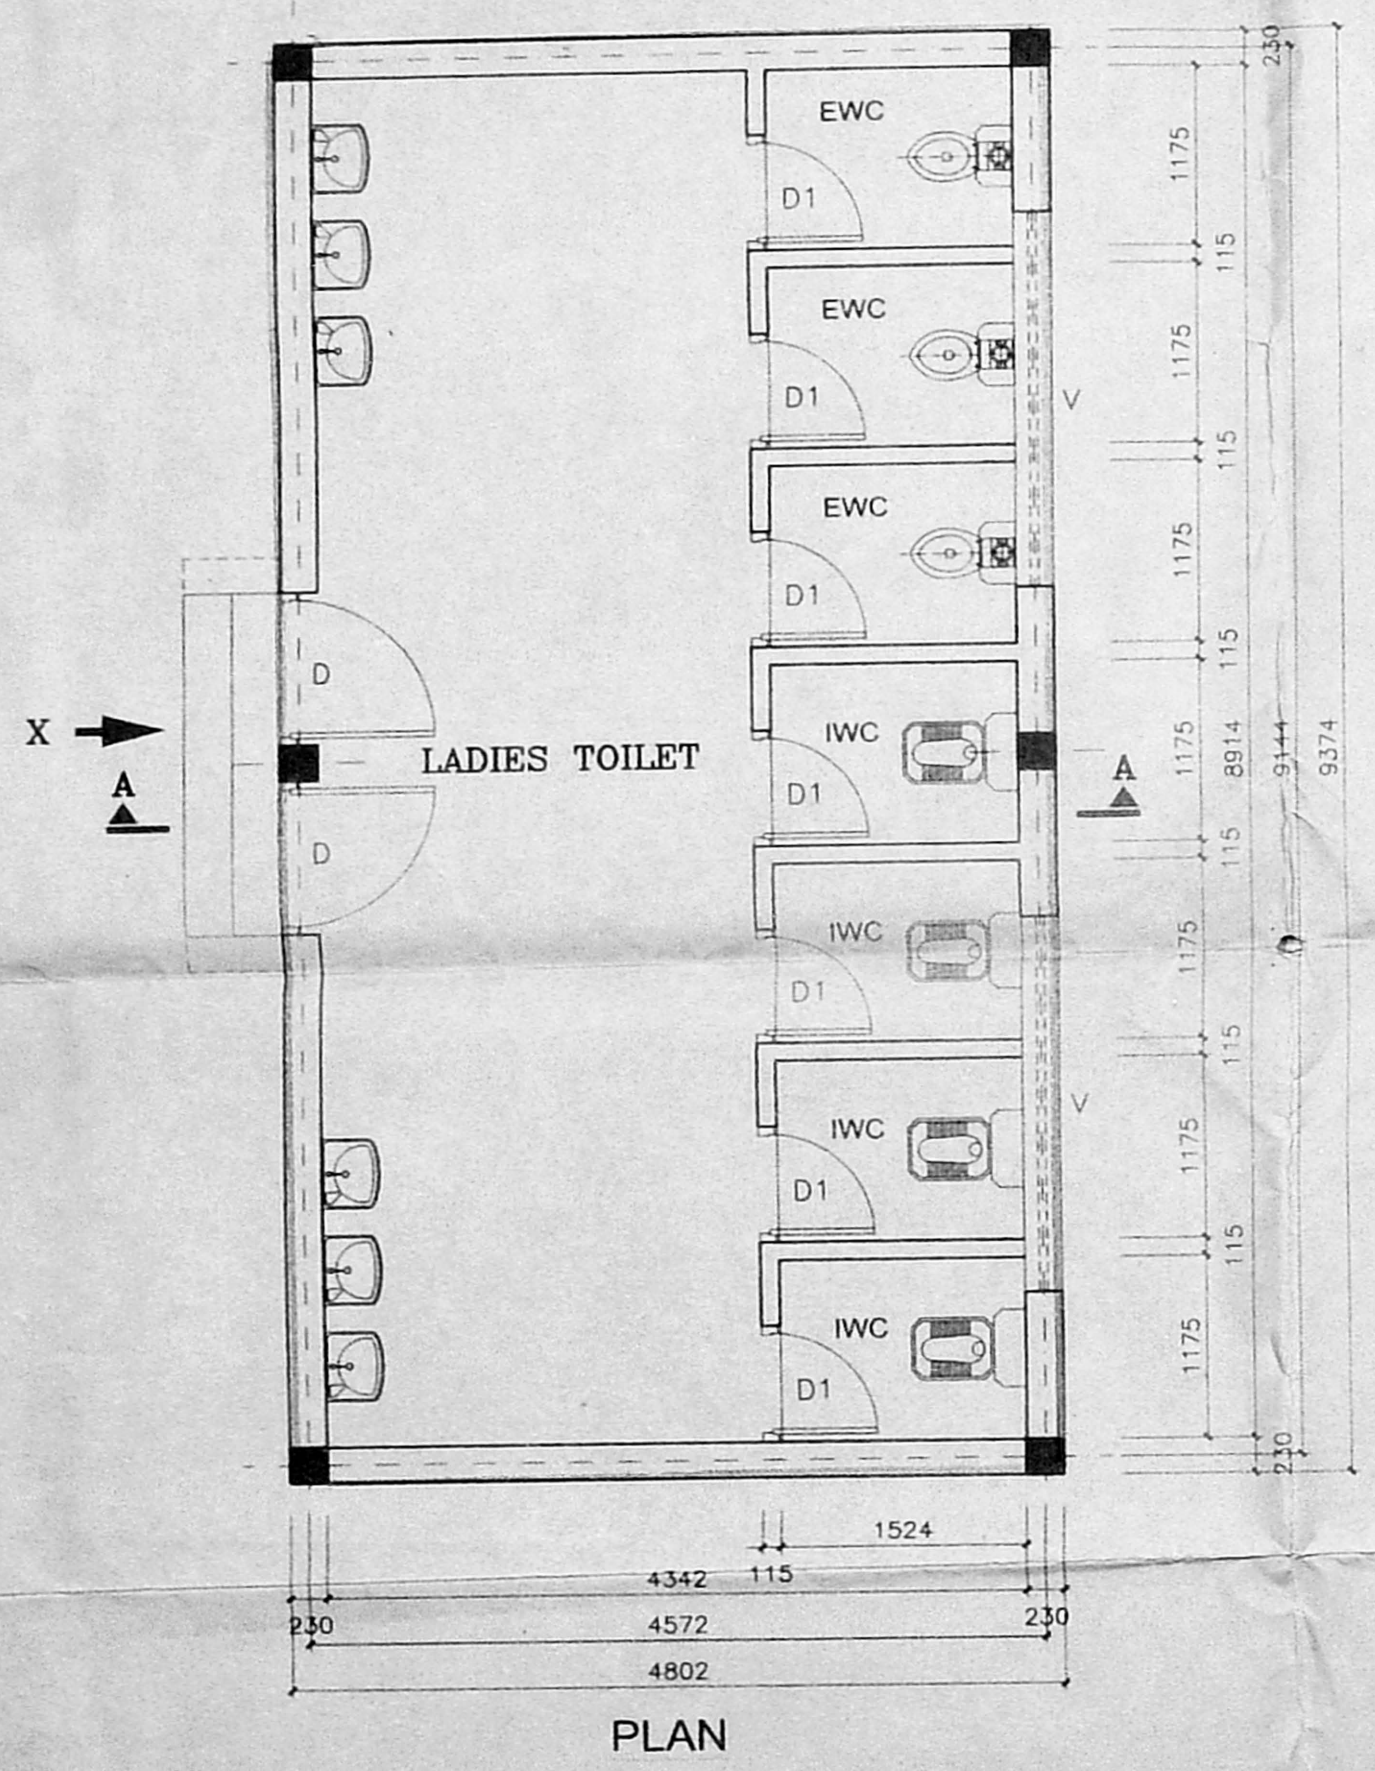

PLAN

M:\Sharp-10\SAHAL\0605\LA-101.dwg Tue Aug 24 11:30:26 1999

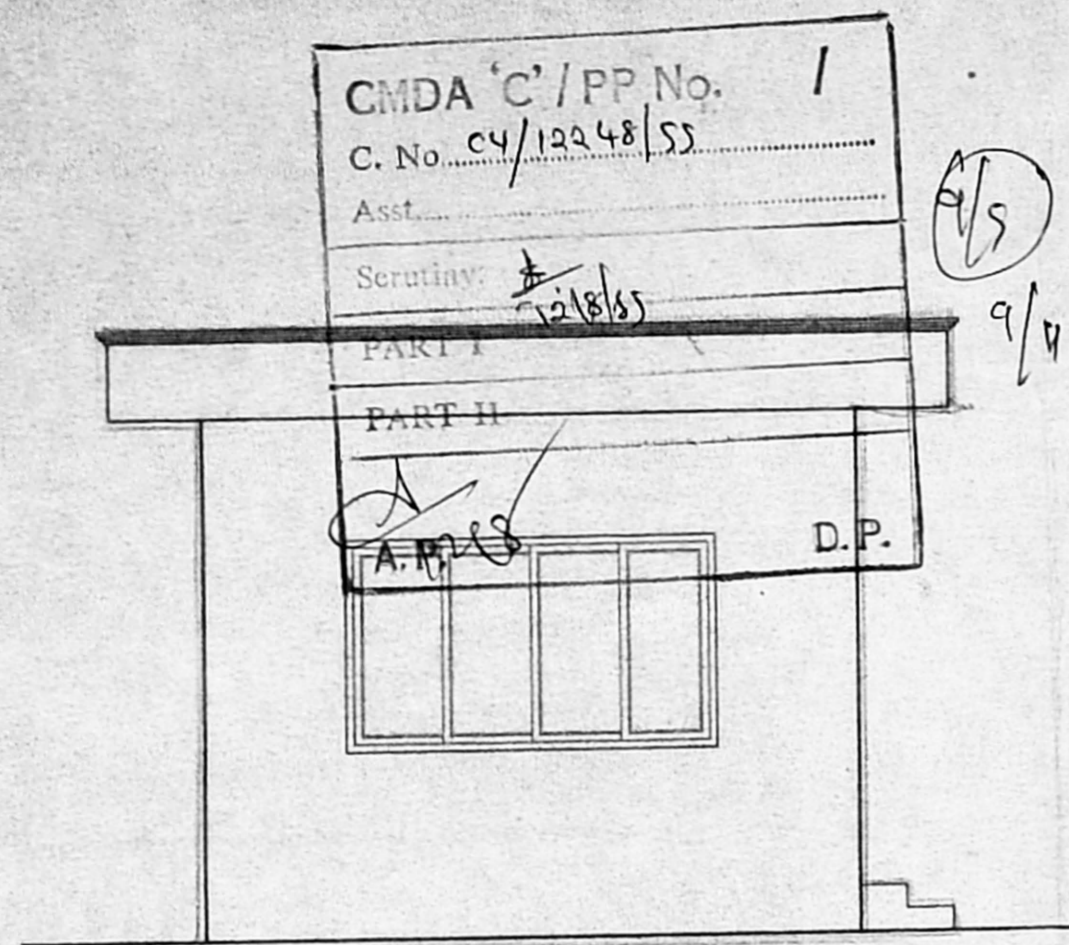

ELEVATION


Planning Permit No. C/025854/2019-1/5/SS

APPROVED


SUBJECT TO THE CONDITIONS IN THIS OFFICE LETTER.

No. 24/12248/SS Date - 5-55

FOR THE SECRETARY
CHENNAI METROPOLITAN
DEVELOPMENT AUTHORITY
CHENNAI-600 008

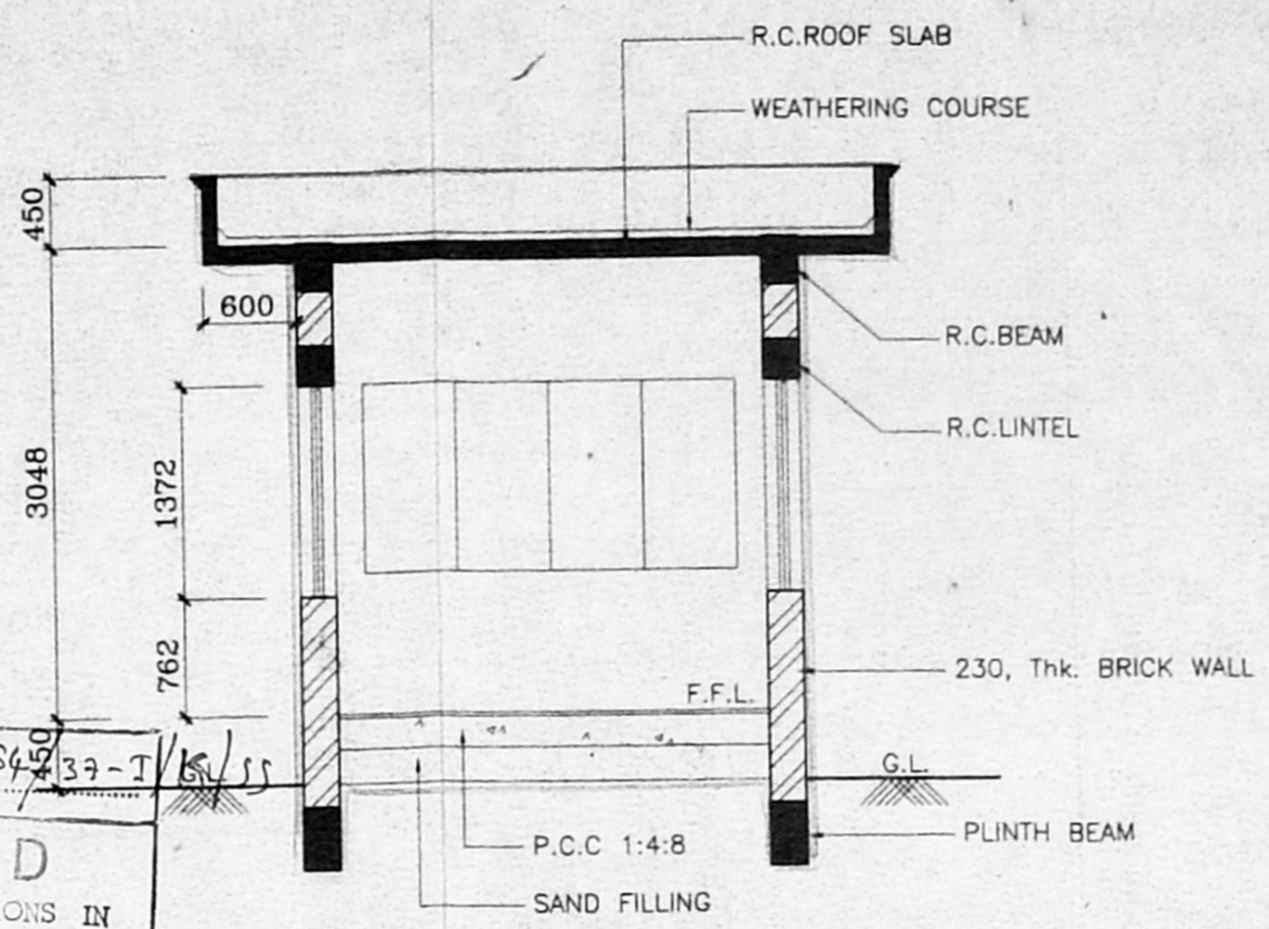

SECTION A-A

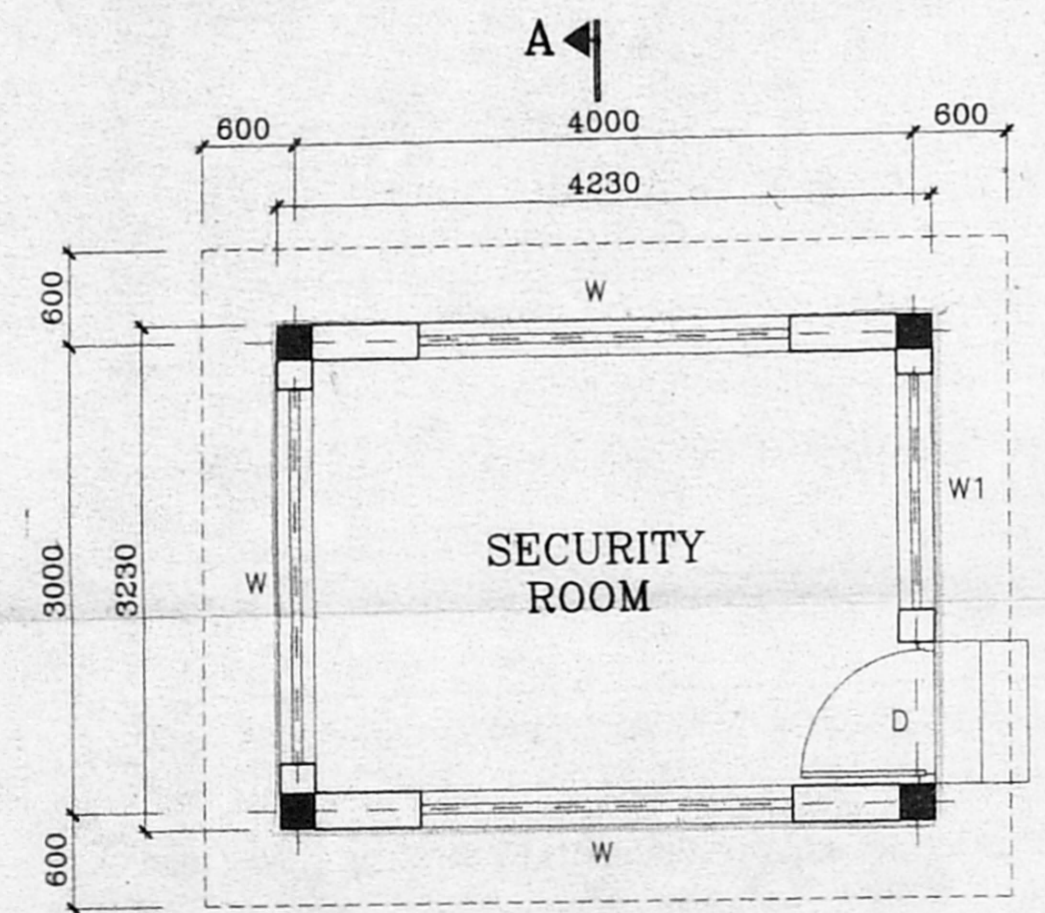

PLAN

NORTH:-



SCHEDULE OF JOINERY:-

D	DOOR	- 914 X 2134
W1	ALU, GLAZED WINDOW	- 2438 X 1372
W2	ALU, GLAZED WINDOW	- 1524 X 1372

AREA STATEMENT

	Sq.m	Sq.ft
BUILTUP AREA	- 13.66	146.98

COLOUR INDEX

PROPOSED -

CLIENT:-
LOYOLA COLLEGE
CHENNAI - 600 034

TITLE:-
SECURITY ROOM

PLAN, SECTION & ELEVATION

CONSULTANTS:
M/s. LOGOS CONSTRUCTIONS PVT. LTD.,
PLOT No. 1141, 16 Th. AVENUE,
ASHOK NAGAR,
INDIA.
CHENNAI - 600 083
PHONE : 044 - 4891144

SCALE : 1:50 DATE : 26-03-99



DRG NO **LCP/LOY/009**

[Signature]
Secretary,
LOYOLA COLLEGE
CHENNAI 600 034.

SIGNATURE OF OWNER


ARCHITECT
[Signature]
R. SATHYANARAYANA, B.Arch., A.I.I.A.,
R. A. NO: 97,
U-12, ANNA NAGAR,
MADRAS-600 040
SIGNATURE OF LICENCED SURVEYOR

CMDA 'C' / PP No. 1
 C. No. 04/12248/SS
 PART I
 PART II
 D.P.

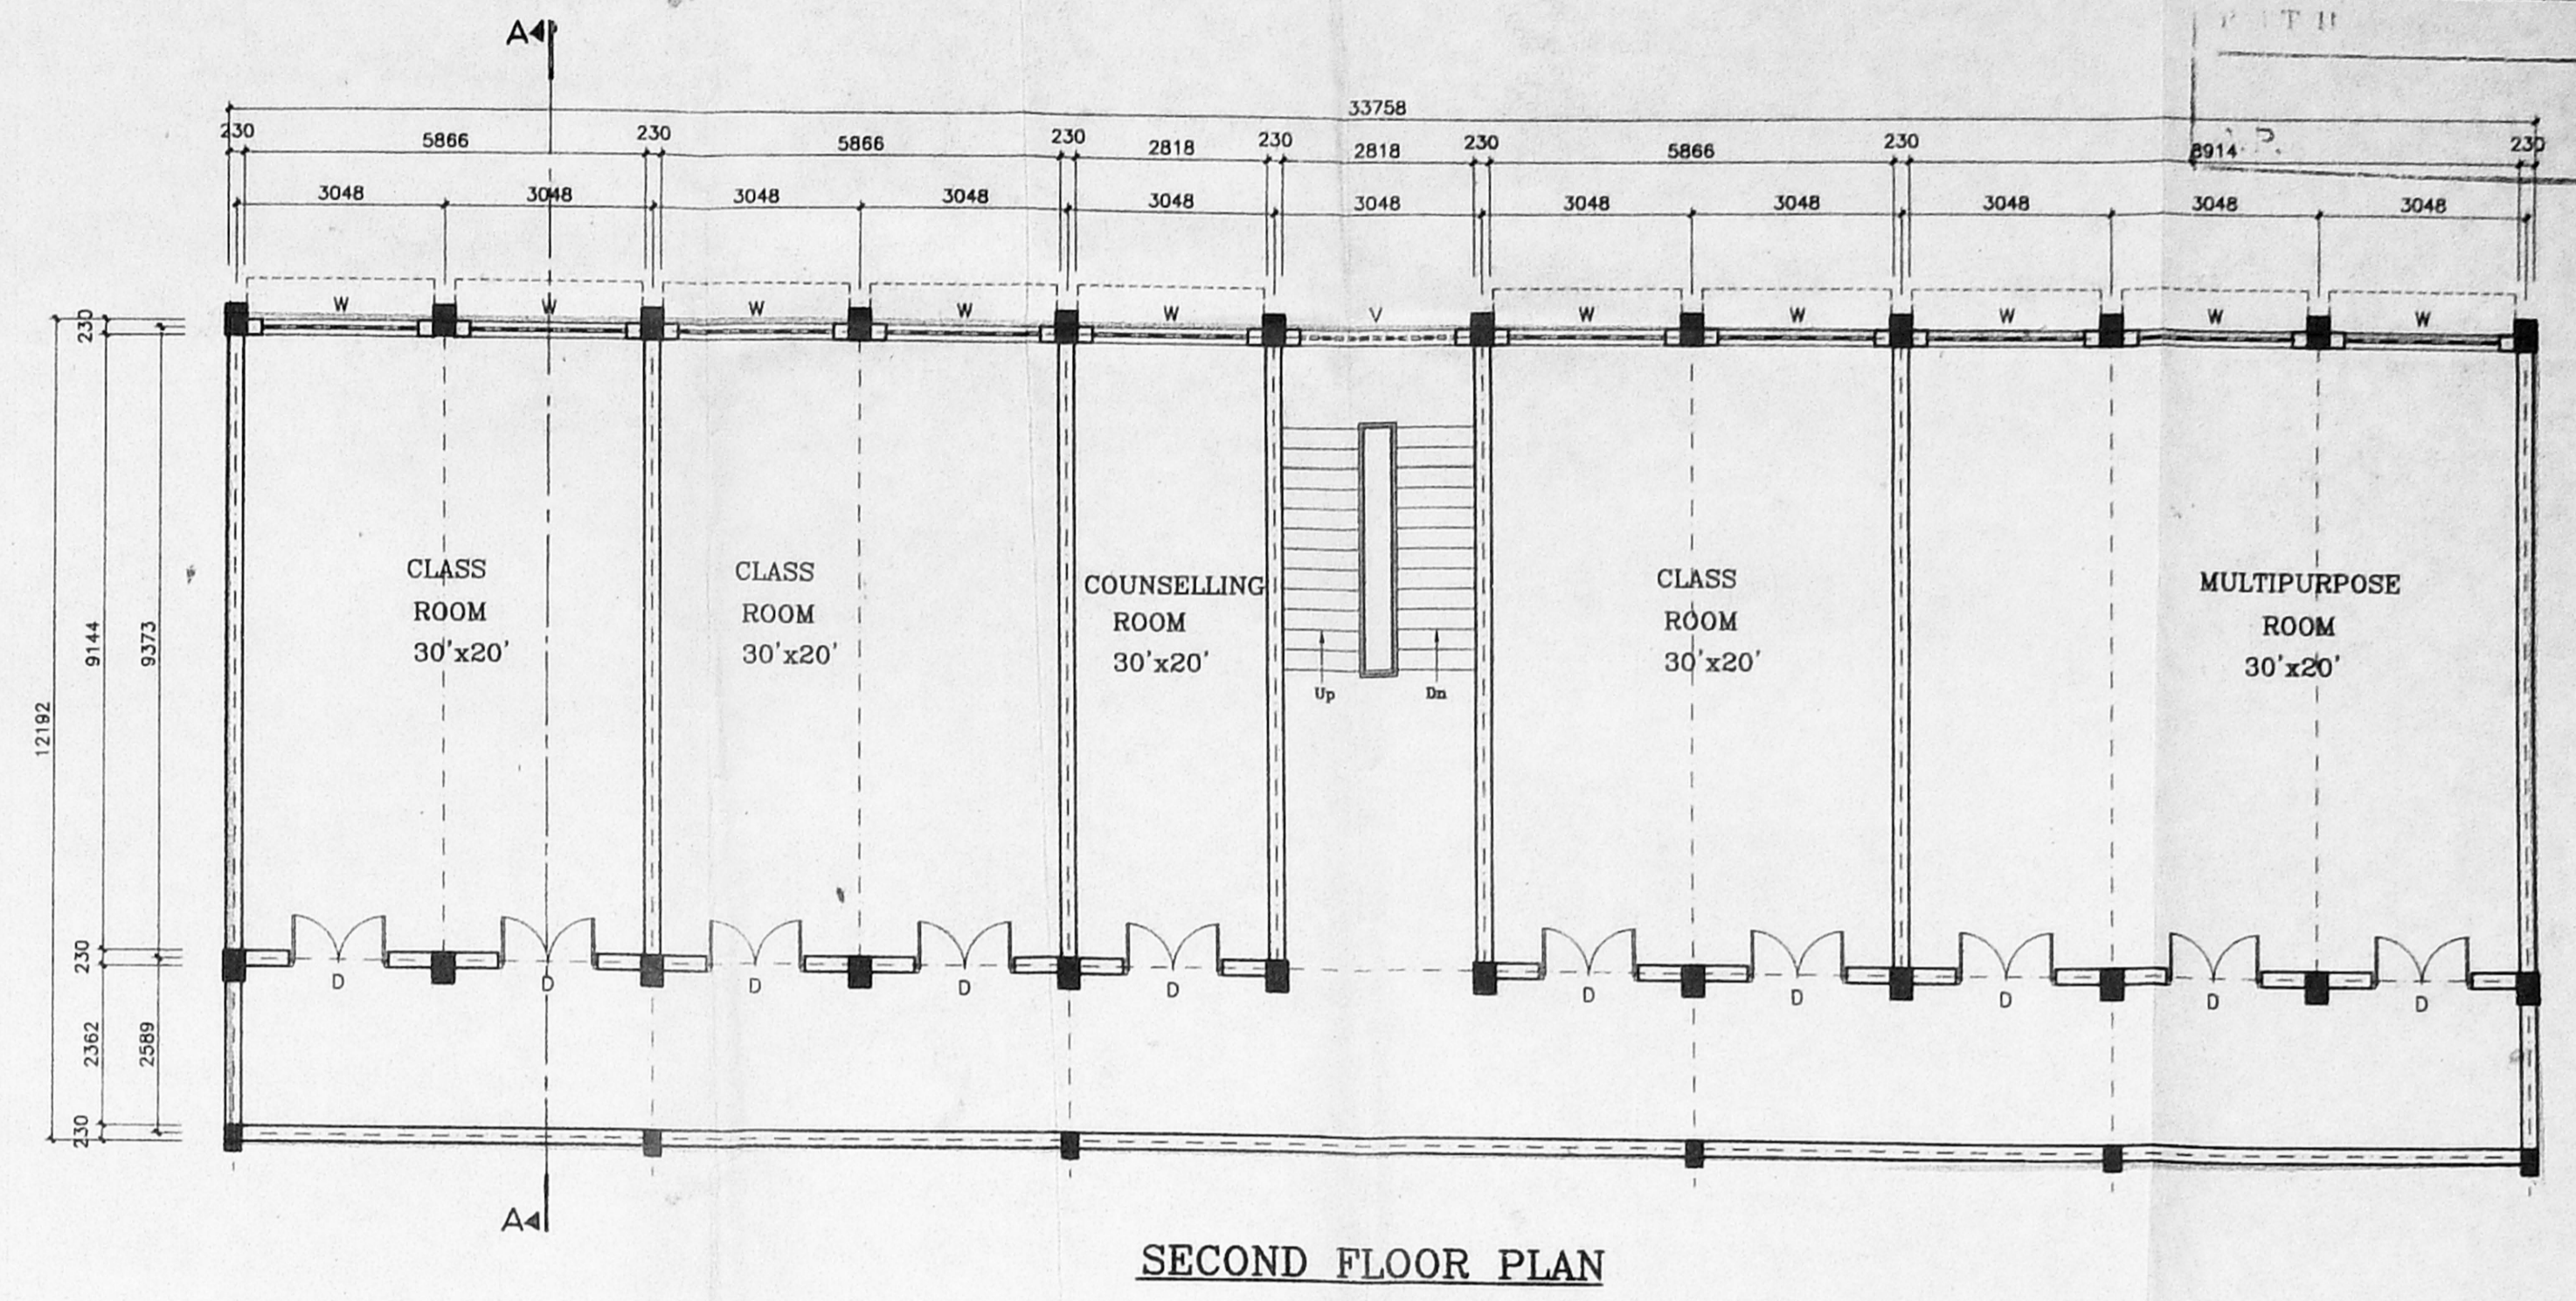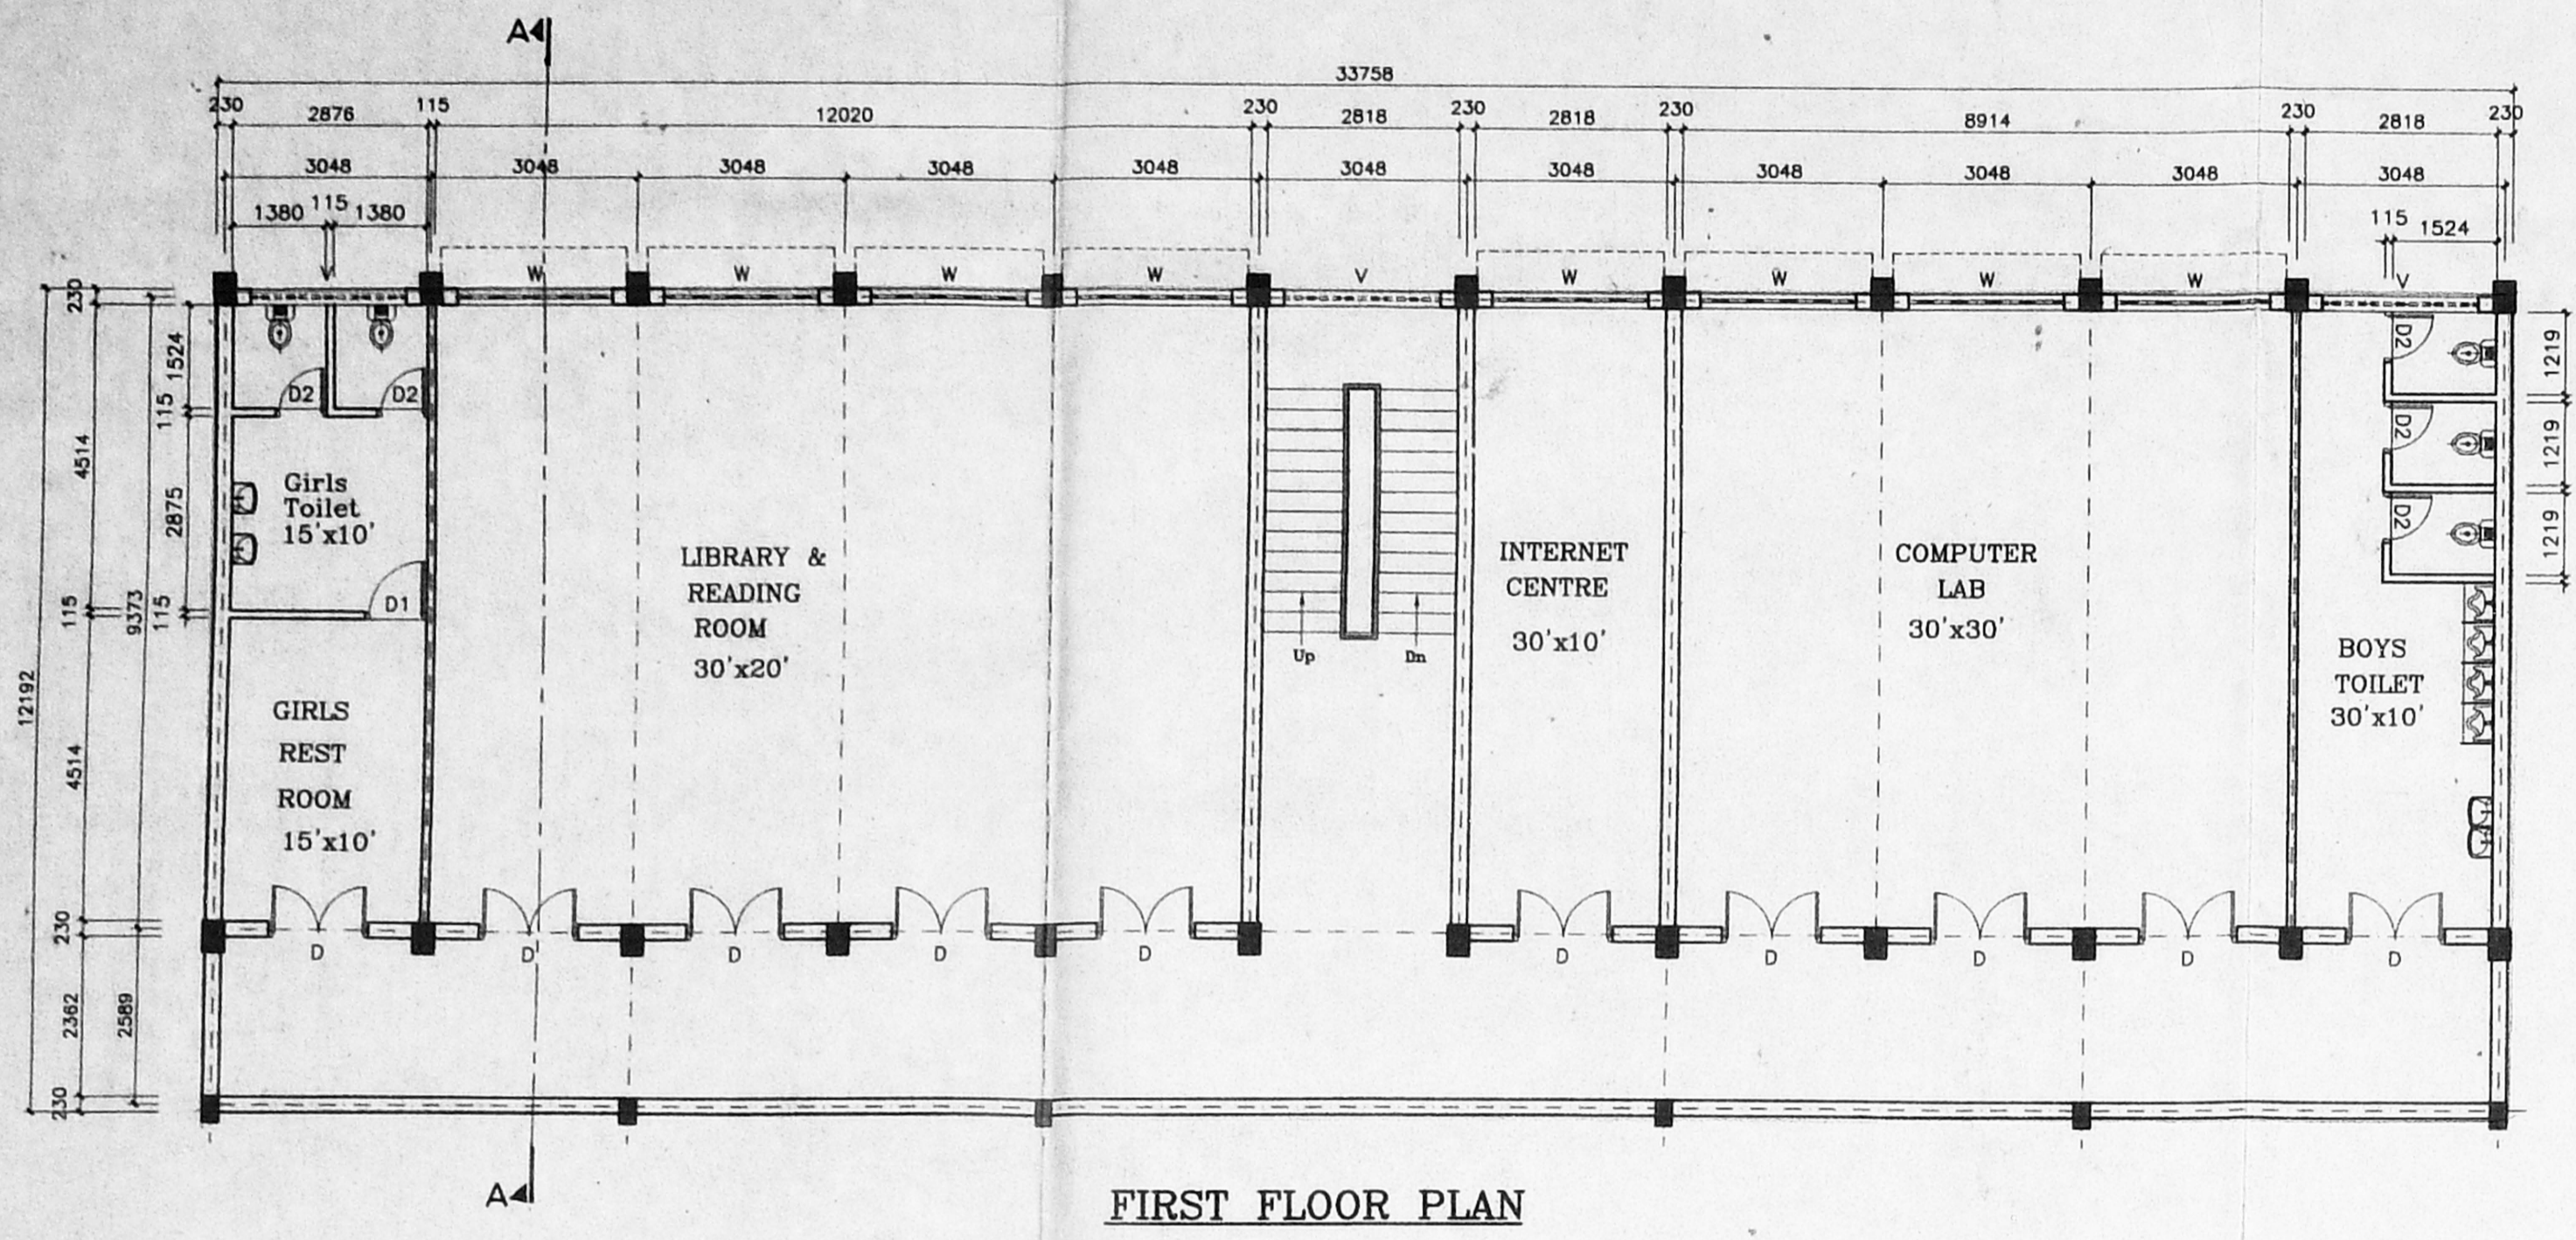

FIRST FLOOR PLAN

SECOND FLOOR PLAN

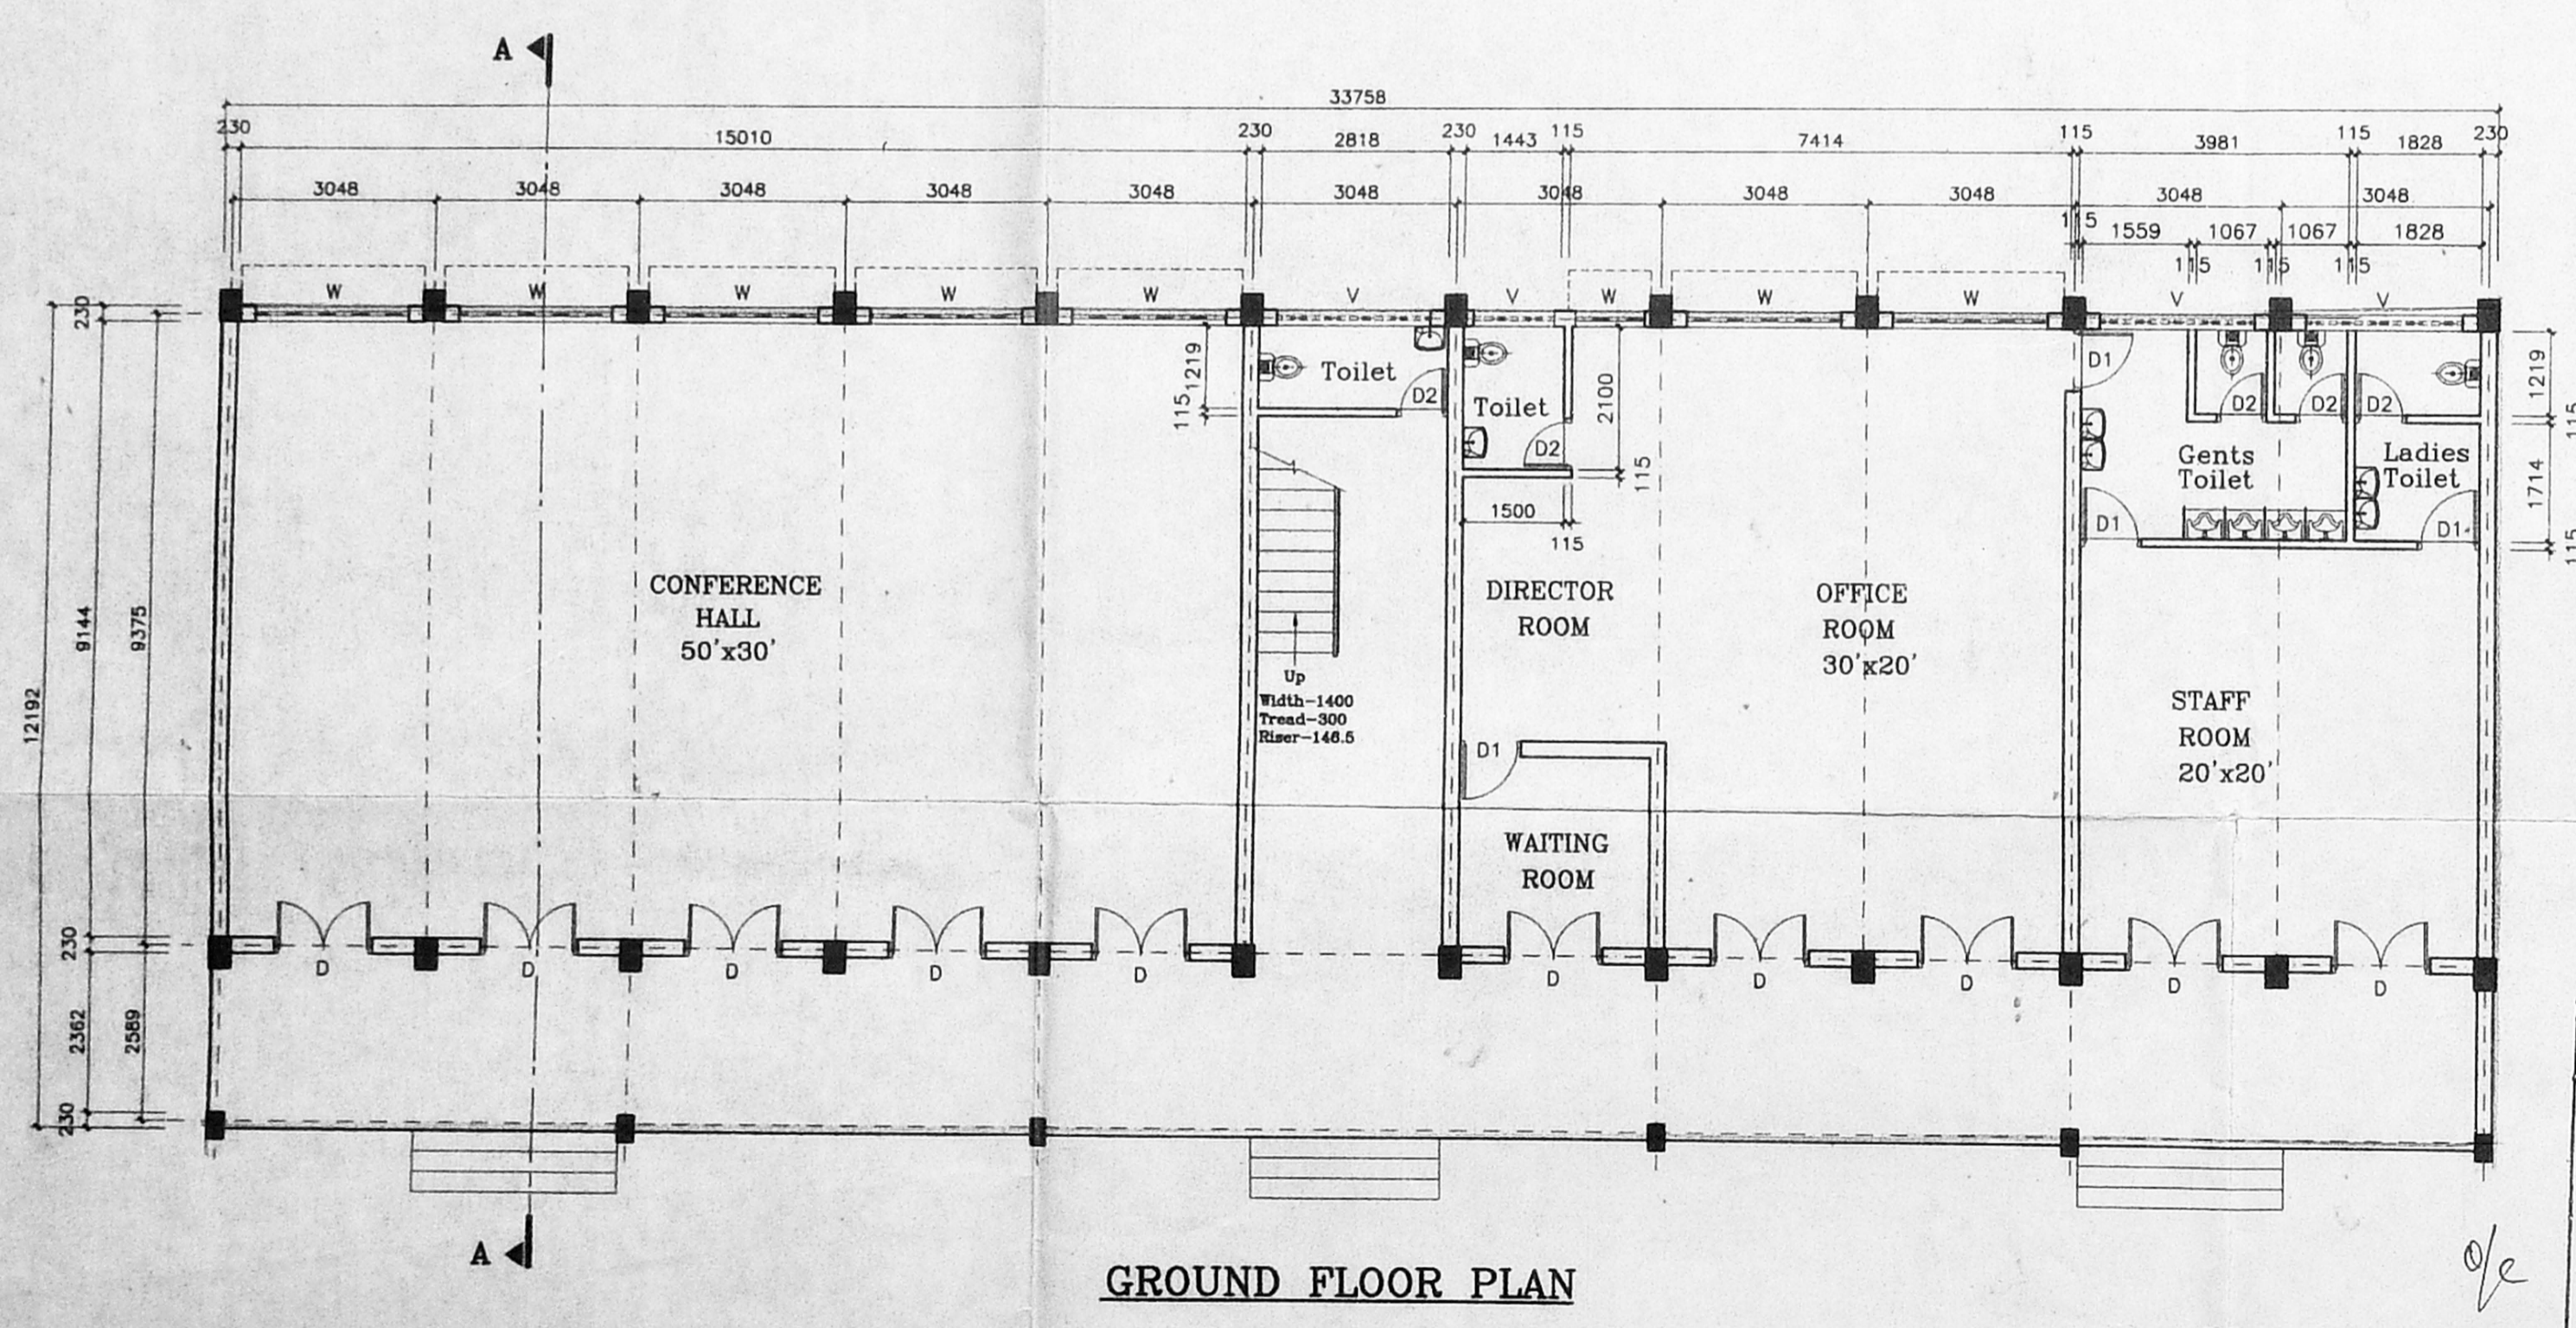

GROUND FLOOR PLAN

NORTH:-



NOTES:-

- ALL DIMENSION ARE IN MM
- FOR SITE PLAN REF. DRG. NO. LCP/LOY/001
- FOR TERRACE FLOOR PLAN, SECTION & ELEVATION REF. DRG. NO.LCP/LOY/011

AREA STATEMENT

	Sq.m	Sq.ft
GROUND FLOOR	411.58	4428.60
FIRST FLOOR	411.58	4428.60
SECOND FLOOR	411.58	4428.60
HEAD ROOM	31.48	338.73
TOTAL AREA	1266.22	13624.53

SCHEDULE OF JOINERY:-

D	- DOOR	- 1448 X 2134
D1	- DOOR	- 914 X 2134
D2	- DOOR	- 762 X 2134
W	- WINDOW	- 2286 X 1372
V	- VENTILATOR	- 2286 X 610

Planning Permit No. C/025884/33-5/16/SS
APPROVED
 SUBJECT TO THE CONDITIONS IN THIS OFFICE LETTER.
 No. 04/12248/SS Date 25-08-99
 FOR MEMORANDUM SECRETARY
 CHENNAI METROPOLITAN
 DEVELOPMENT AUTHORITY
 CHENNAI-600 008.

COLOR INDEX:-

PROPOSED - [Symbol]

PROJECT:-
 M/s. LOYOLA COLLEGE
 CHENNAI - 600 034

TITLE:-
 PROPOSED MCA BUILDING
 GROUND, FIRST & SECOND FLOOR PLAN

CONSULTANTS:
 M/s. LOGOS CONSTRUCTIONS PVT. LTD.,
 PLOT No. 1141, 36 Th. AVENUE,
 ASHOK NAGAR,
 INDIA.
 CHENNAI - 600 083
 PHONE : 044 - 4891144

SCALE: 1:100 DATE: 21-08-99

DRG. NO. :- LCP/LOY/010

Secretary,
 LOYOLA COLLEGE
 CHENNAI 600 034.
 SIGNATURE OF OWNER

ARCHITECT
 R. SATHYANARAYANA, BARCH. ALLIA
 R. A. NO. 07,
 U-12, ANNA NAGAR,
 CHENNAI-600 040
 SIGNATURE OF LICENCED SURVEYOR

h/b R.P. No. 06/01/55

Planning Permit No. C/025884/32-18/K/55
APPROVED
 SUBJECT TO THE CONDITIONS IN THIS OFFICE LETTER.
 No. C4/12248/55 - 3-55
 FOR MEMORANDUM SECRETARY
 CHENNAI METROPOLITAN
 DEVELOPMENT AUTHORITY
 CHENNAI-600 088.

NORTH:-



CMDA 'C' / PP No. 1
 C. No. C4/12248/55
 Serdny: 1/2/01/55
 PART I
 PART II

NOTES:-

- ALL DIMENSION ARE IN M.M.P.
- FOR SITE PLAN REF. DRG. NO. LCP/LOY/001
- FOR GROUND, FIRST & SECOND FLOOR PLAN REF. DRG. NO. LCP/LOY/010

COLOR INDEX:-

PROPOSED - [Symbol]

PROJECT:-
 M/s. LOYOLA COLLEGE
 CHENNAI - 600 034

TITLE:-
 PROPOSED MCA BUILDING
 TERRACE FLOOR PLAN, SECTION & ELEVATION


CONSULTANTS:-
 M/s. LOGOS CONSTRUCTIONS PVT. LTD.,
 PLOT No. 1141, 16 Th. AVENUE,
 ASHOK NAGAR,
 INDIA.
 CHENNAI - 600 083
 PHONE : 044 - 4891144

SCALE: 1:100 DATE: 26-03-99


DRG. NO. :- LCP / LOY / 011

[Signature]
 Secretary,
 LOYOLA COLLEGE
 CHENNAI 600 034,
 SIGNATURE OF OWNER


ARCHITECT *[Signature]*
 M. SATHYANARAYANA, B.Arch., A.I.A.,
 R. A. NO. 97,
 SIGNATURE OF LICENSED SURVEYOR
 MADRAS-600 040

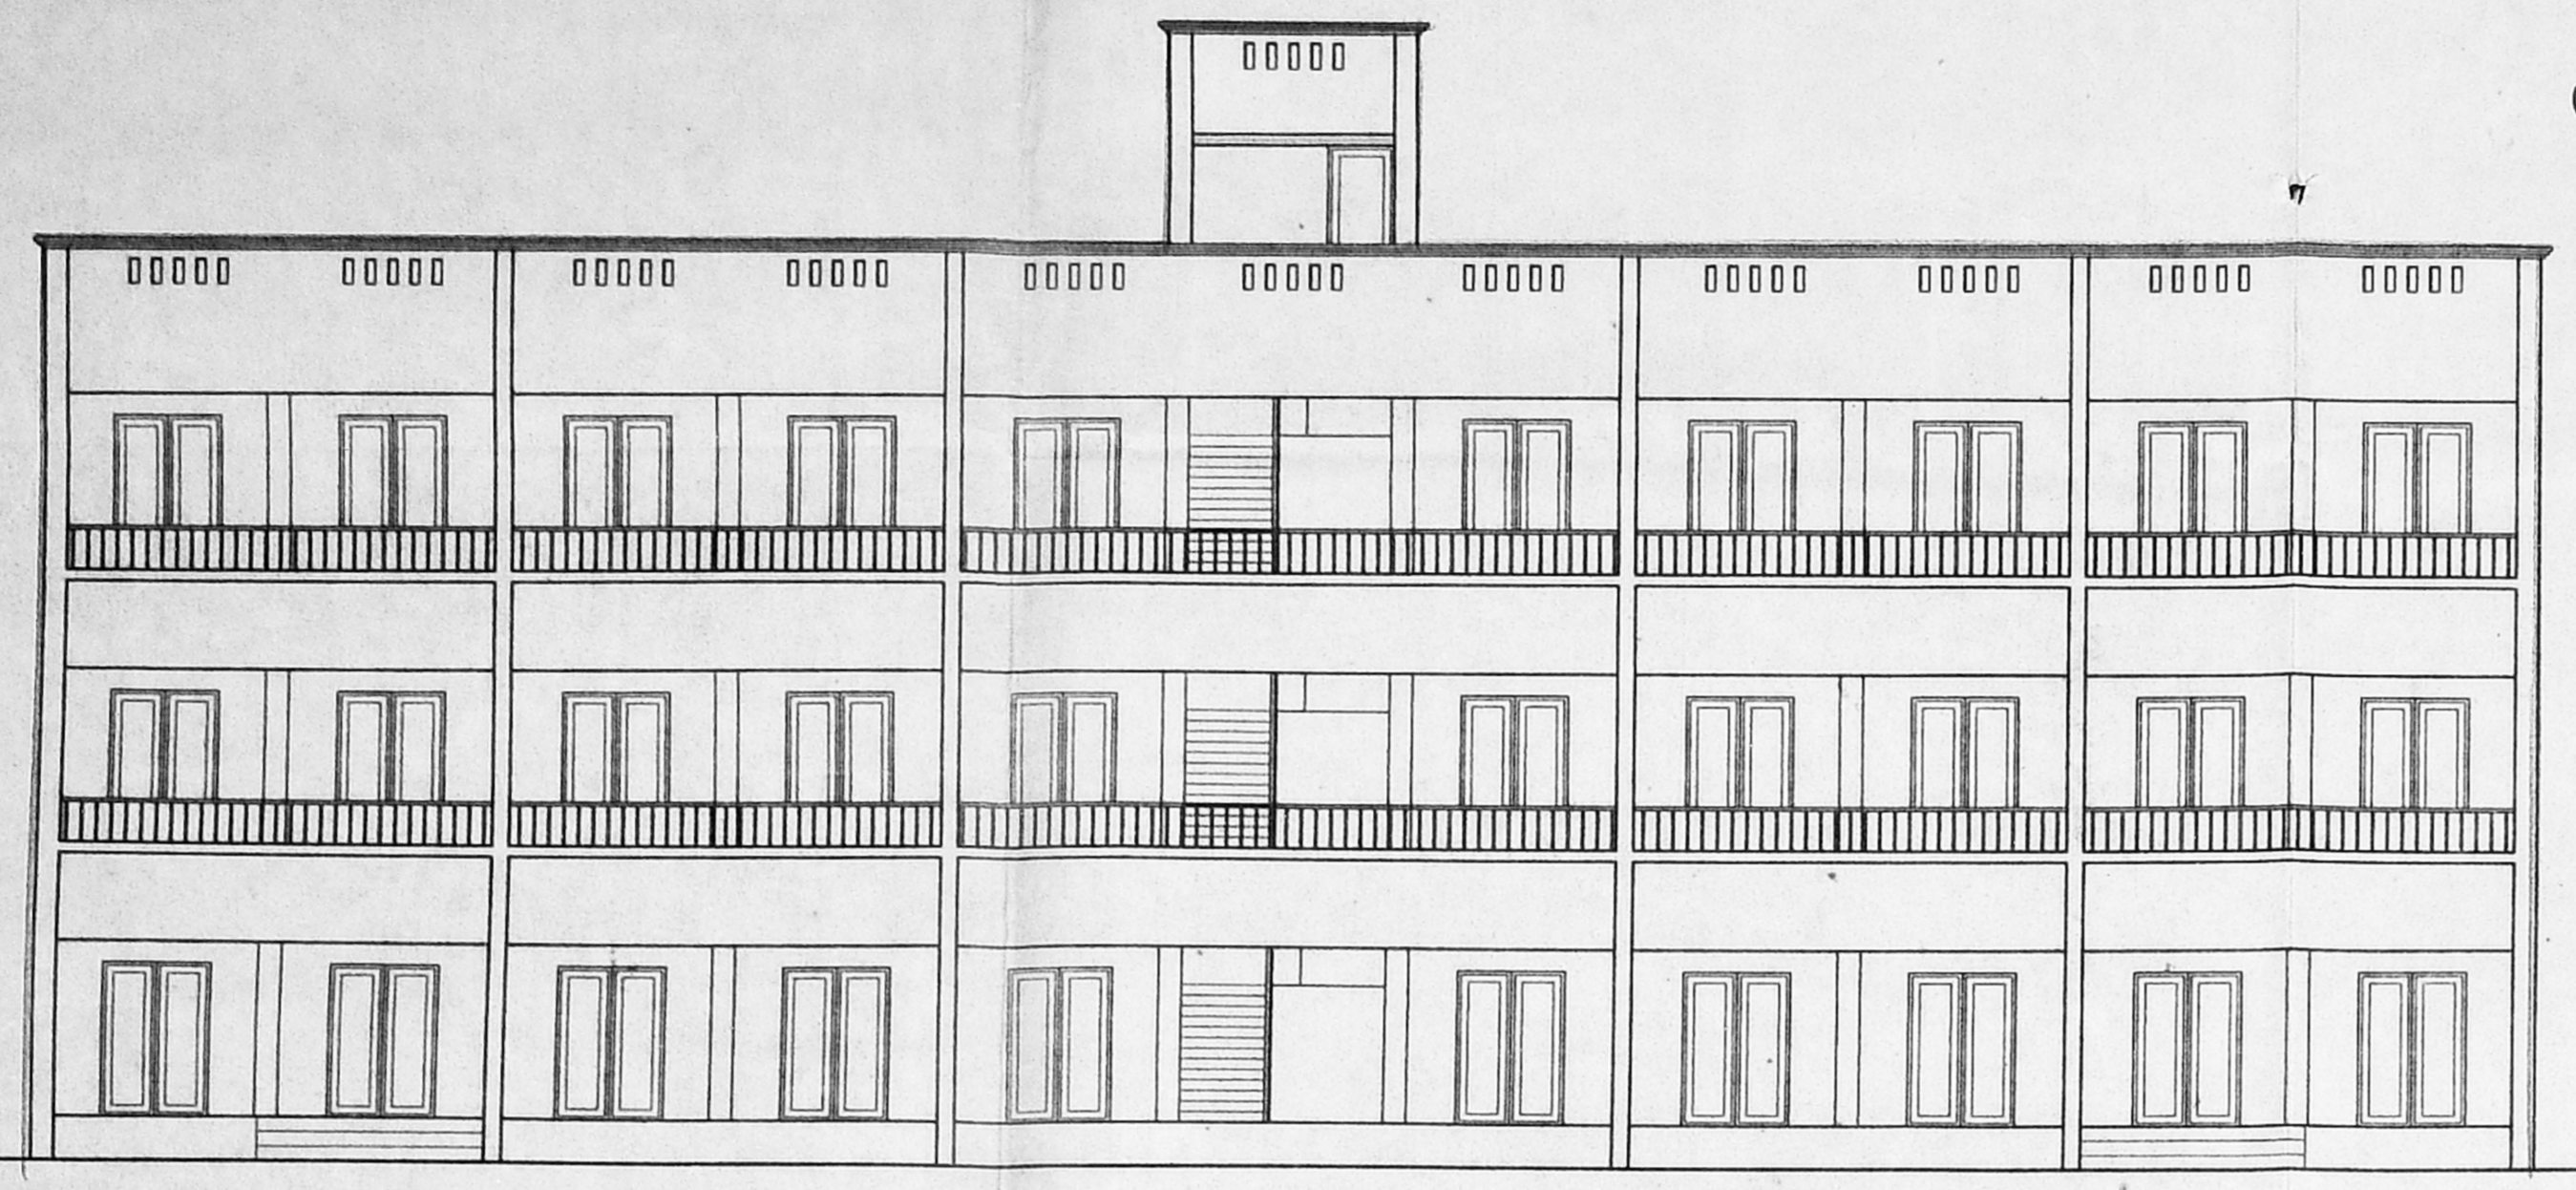

ELEVATION

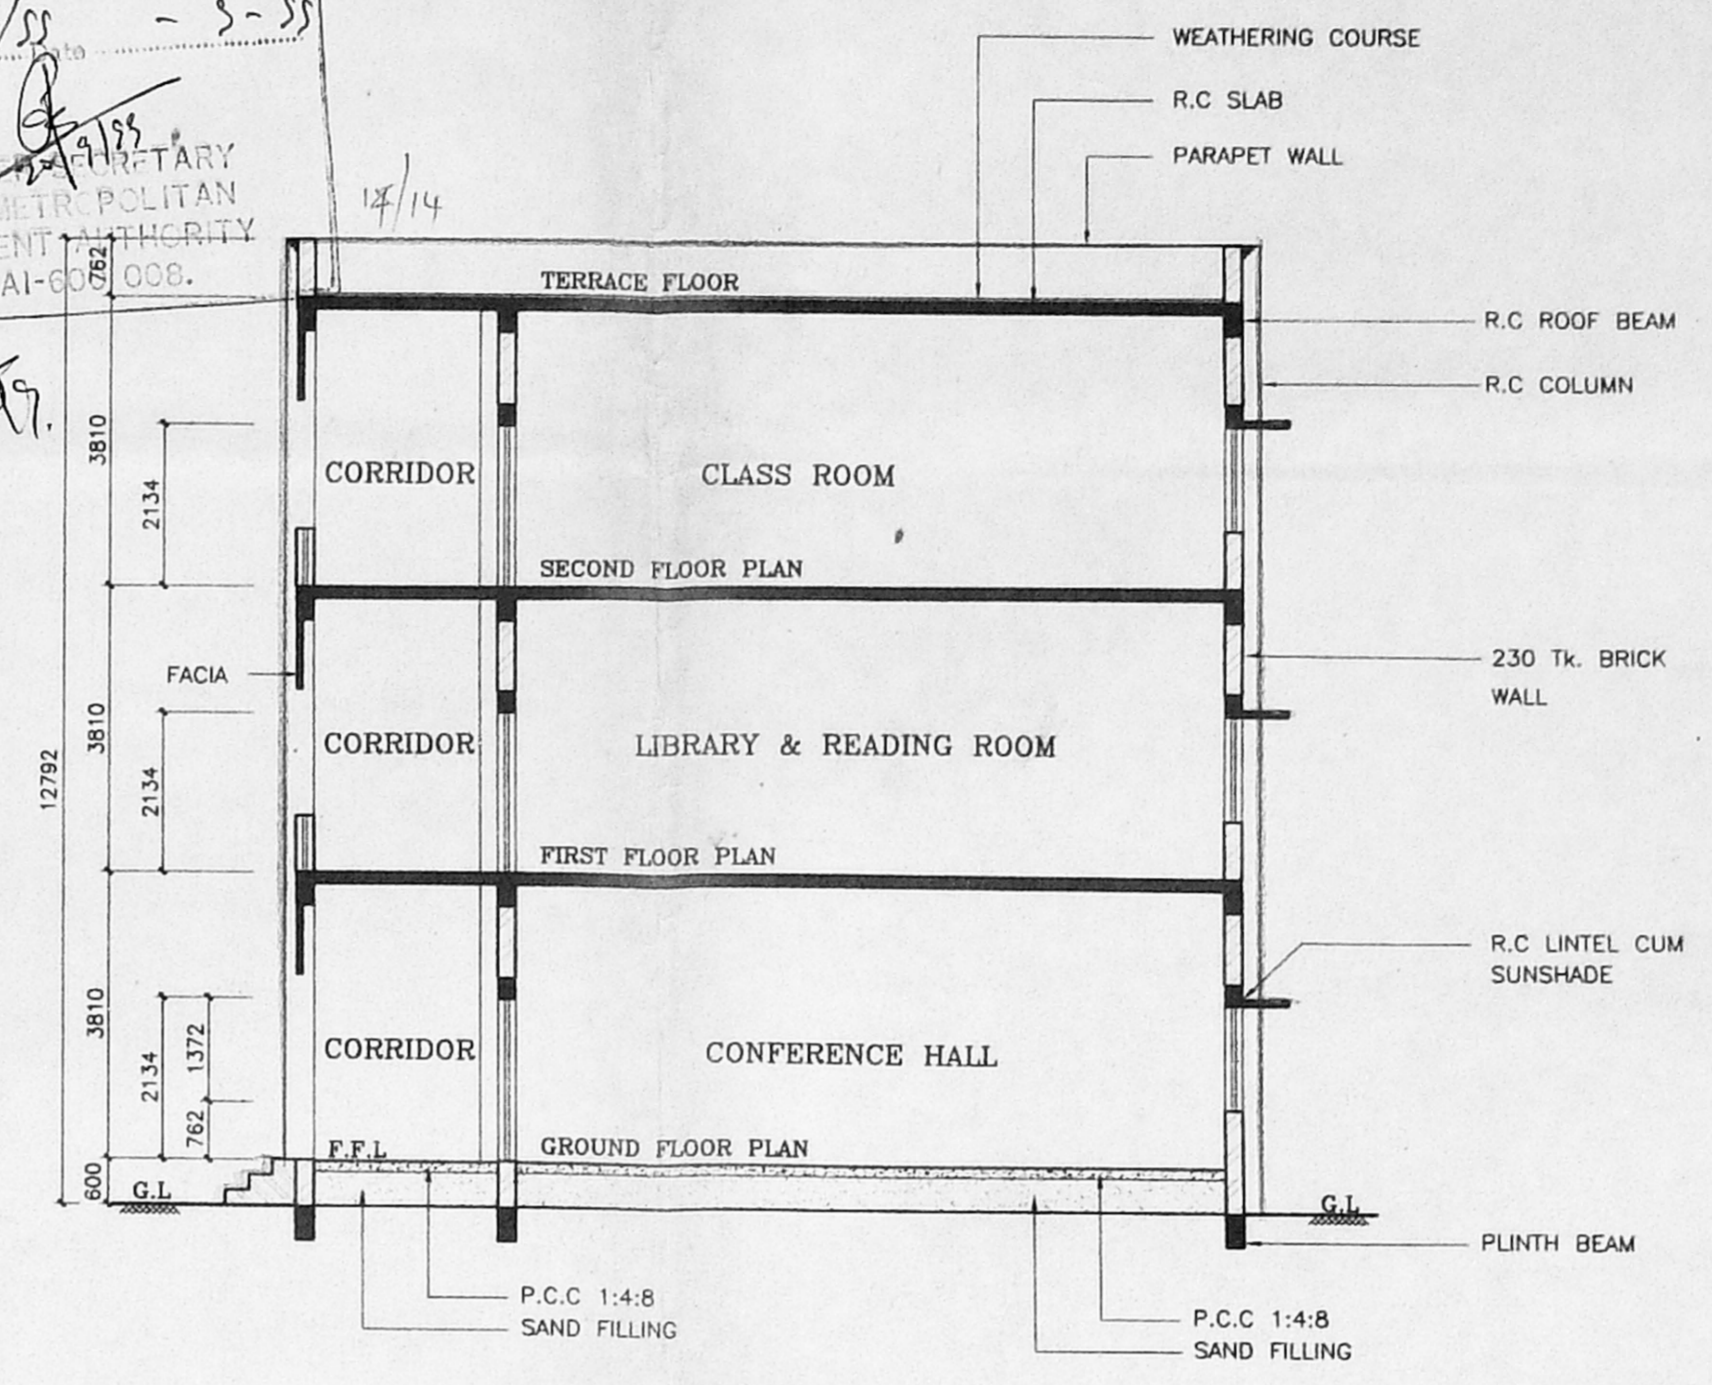

SECTION A-A

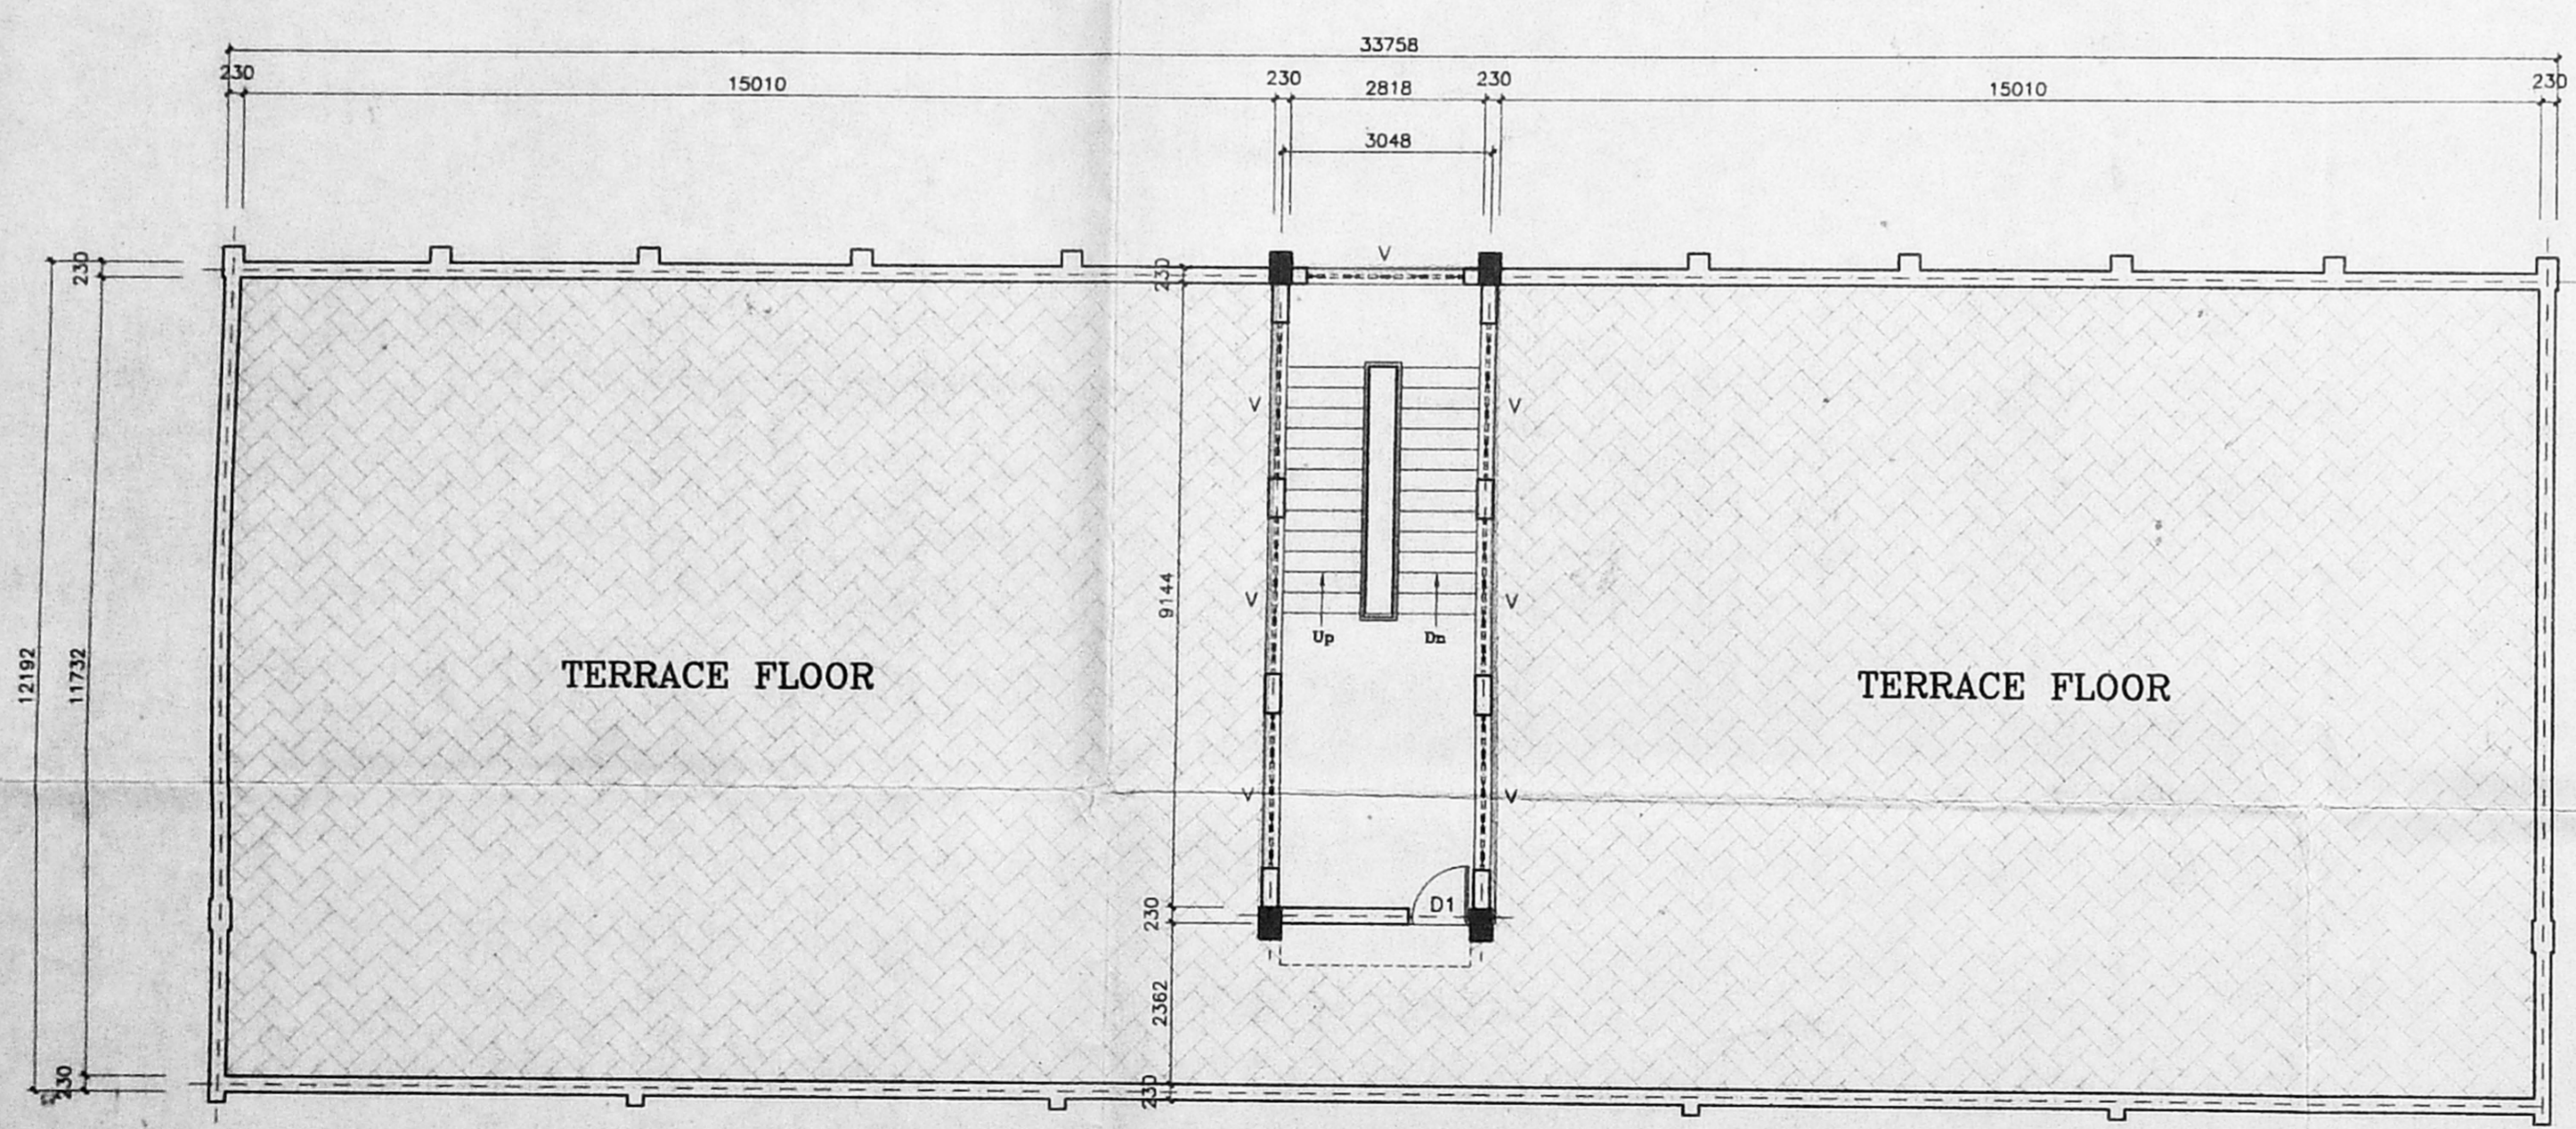

TERRACE FLOOR PLAN