

Planning Permit No. c/025895/38-AK/55

**APPROVED**  
 SUBJECT TO THE CONDITIONS IN THIS OFFICE LETTER.

No. c4/13506/58 Dt. -10-55

FOR MEMBER SECRETARY  
 CHENNAI METROPOLITAN  
 DEVELOPMENT AUTHORITY  
 CHENNAI-600 008.

DATE	REVISION	BY

CMDA 'C'/FP No. <u>1</u>	
C. No. <u>c4/13506/58</u>	R.P.L.
Asst. <u>11/10/55</u>	
Serial No. <u>13/10/55</u>	
PART I	
PART II	
A.P.	D.P.

AREA STATEMENT

DESCRIPTION	AREA (SQ. FT.)
EXISTING BUILDING	14715.00
EXISTING FIRST FLOOR	14715.00
TOTAL	29430.00
PROPOSED FIRST FLOOR	11975.71
PROPOSED SECOND FLOOR	12301.17
GRAND TOTAL	41731.88

COLOUR INDICATION

PROPOSED	
ROAD	
PLOT BOUNDARY	
SEWER LINE	

For A.M.M. FOUNDATION

OWNER'S SIGNATURE [Signature]

LICENSED SURVEYOR

**nataraj & venket**  
 Architects  
 62, C.P. Ramaswamy Road,  
 Alwarpet, Madras - 600 018  
 Tel: 45 74 85

JOB TITLE

PROPOSED STAGE BUILDING & REGULARISATION OF CYCLE STAND AT T.I. SCHOOL FOR A.M.M. FOUNDATION AT THIRUVENGADA NAGAR, MAIN ROAD, S.NO. 590/3B, AMBATTUR VILLAGE, AMBATTUR MUNICIPALITY.


EARLIER SANCTION NO. - M.M.D.A C/22587/93  
 (AMBATTUR MUNICIPALITY APPROVAL NO. EXISTING ALL THE BUILDING BA 591/93)

DRAWING TITLE


**CORPORATION DRAWING**

[Signature]  
 M. MOHAN  
 LICENCED SURVEYOR  
 CORPORATION - M.D.R.S.  
 AVADI, AMBATTUR TOWN SHIP,  
 ANNA NIGR PLAZA, SHOP NO. 15, 1st FLOOR,  
 G-47, 11ed Avenue, MADRAS-40 (T.N.H.S.)


DRAWN	CHECKED	JOB No.	SHEET No.
SCALE	DATE		

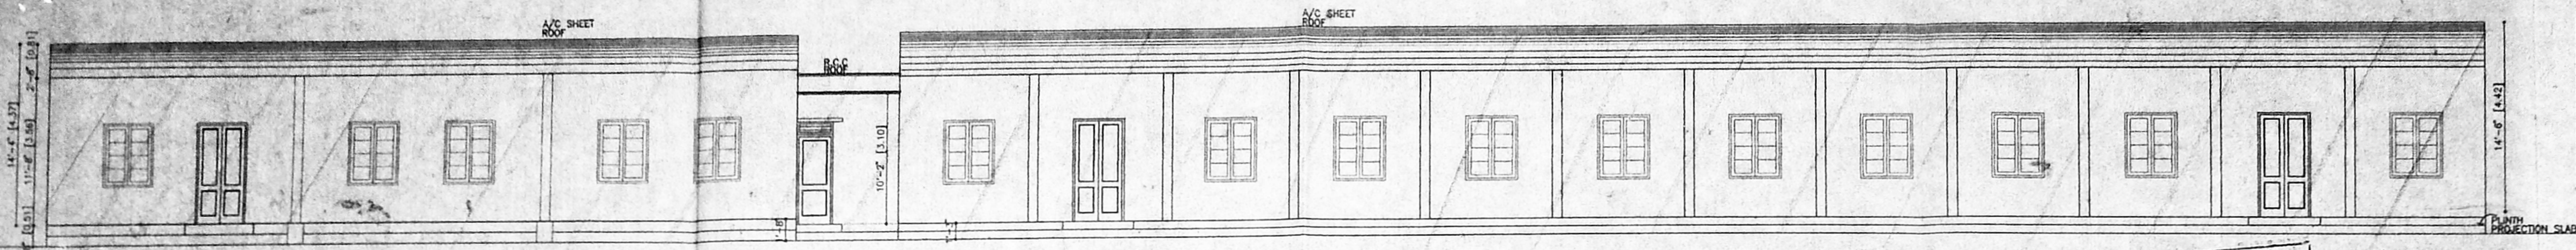


ELEVATION

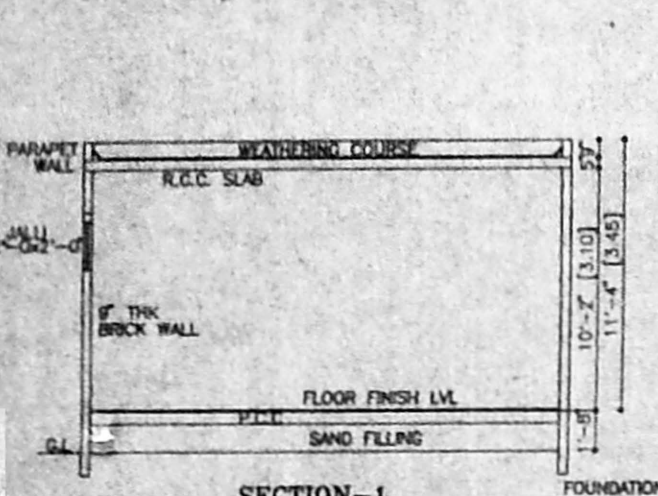


SECTION-1

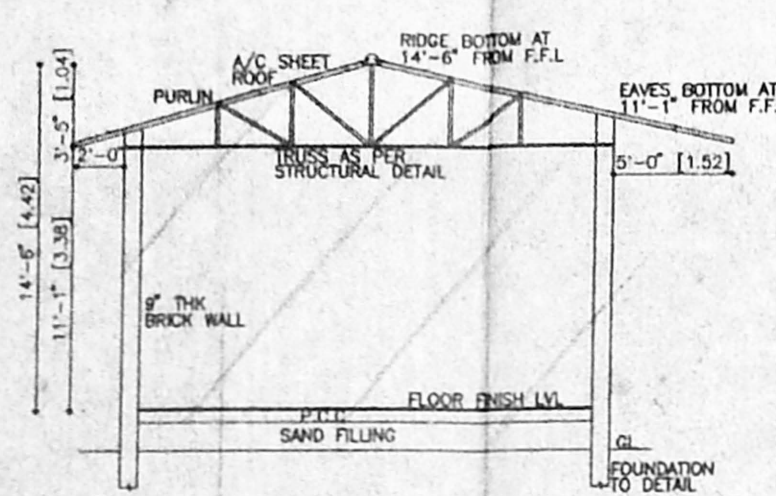

SECTION-2

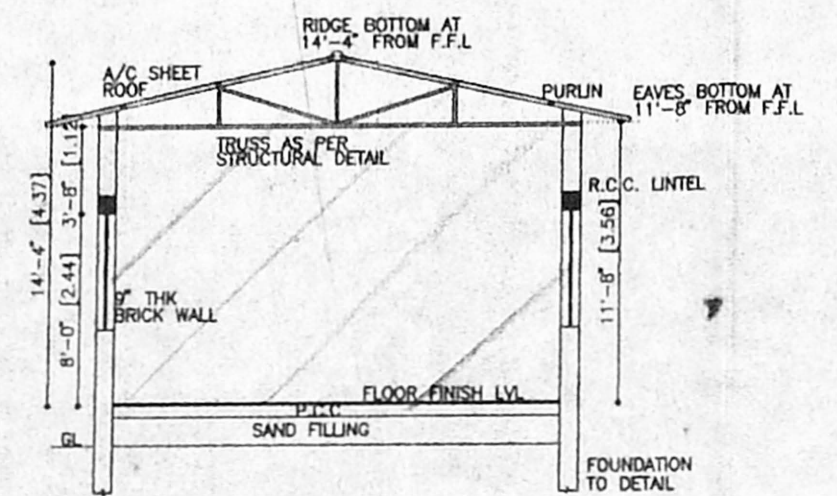


SECTION-3

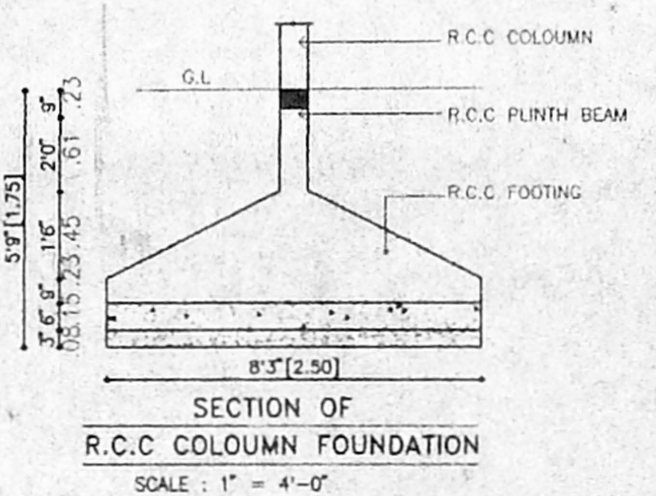


SECTION OF R.C.C. COLOUMN FOUNDATION


Planning Permit No. e/025895-138-B/c/ss  
**APPROVED**  
 SUBJECT TO THE CONDITIONS IN THIS OFFICE LETTER.  
 No. e4/13506/SS Date 10-55  
 FOR MEMBER SECRETARY  
 CHENNAI METROPOLITAN DEVELOPMENT AUTHORITY  
 CHENNAI-600 008.

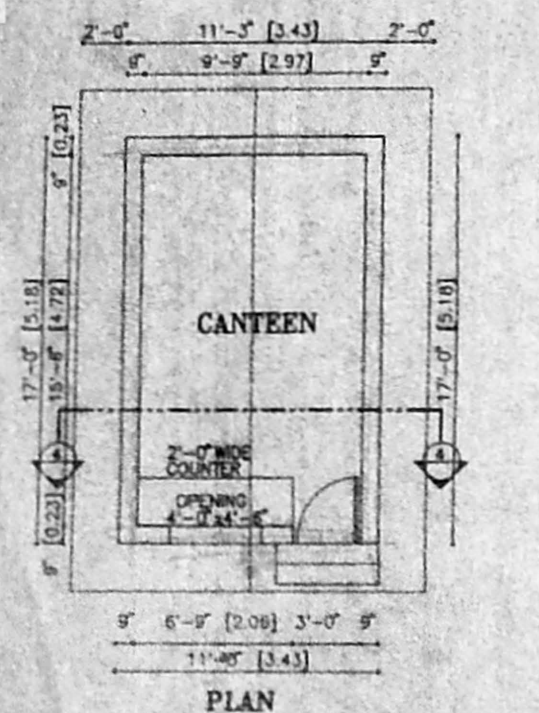


PLAN

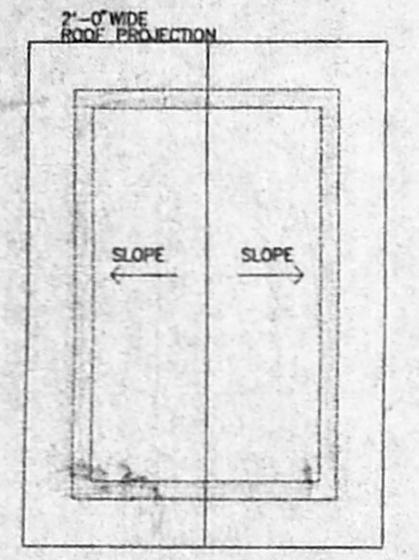


ROOF FLOOR PLAN

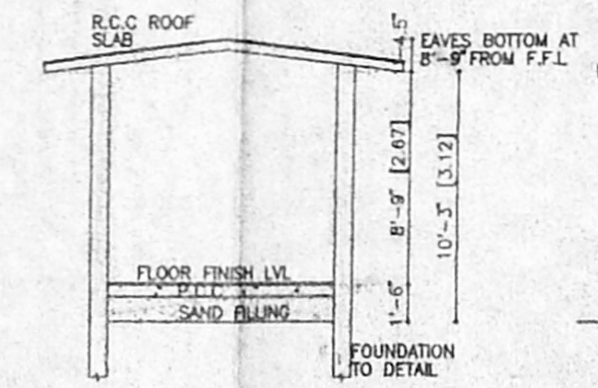

SECTION-AA

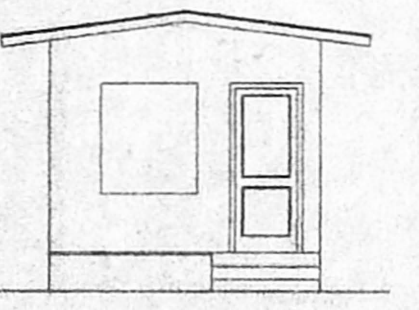

FRONT ELEVATION

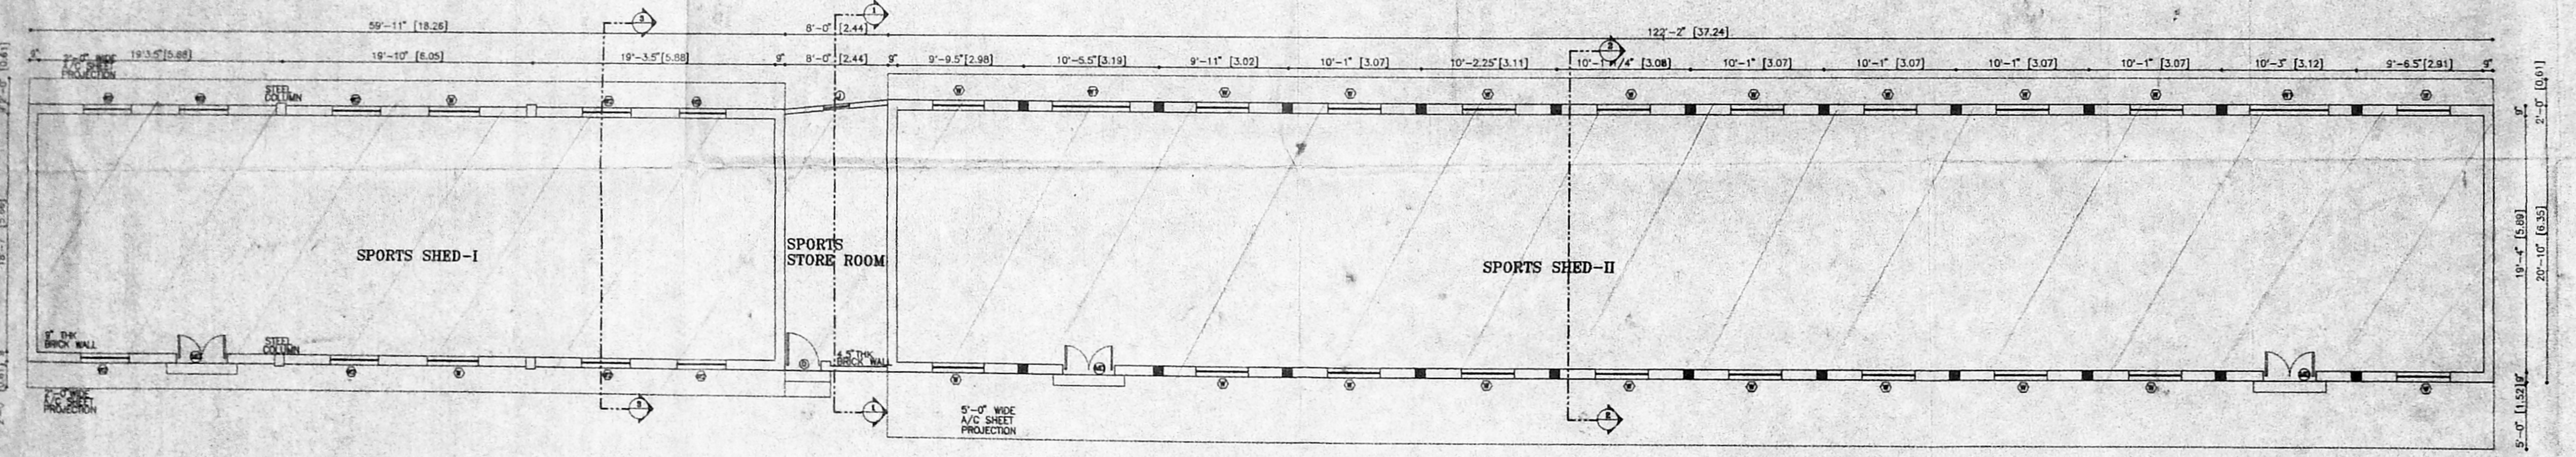

PLAN

SCHEDULE OF JOINERY:

TYPE	DESCRIPTION	SIZE
MD	MAIN DOOR	4'-0" x 8'-0"
D	DOOR	3'-0" x 8'-0"
W1	WINDOW	6'-0" x 5'-0"
W2	WINDOW	3'-10" x 5'-0"
W	WINDOW	4'-0" x 5'-0"
J	JALLI	2'-0" x 2'-0"

CMDA 'C' / PP No. 1  
 C. No. e4/13506/SS  
 Ass: \_\_\_\_\_  
 Scrutiny: \_\_\_\_\_  
 PART I \_\_\_\_\_  
 PART II \_\_\_\_\_

AREA	SQ.FT	SQ.M
SPORTS SHED-II	2545.16	236.54
SPORTS STORE ROOM	163.66	15.21
TOTAL AREA		

COLOUR INDICATION

EXISTING	_____
PROPOSED	_____
ROAD	_____
BOUNDARY	_____
SEWER LINE	_____

For A.M.M. FOUNDATION

OWNERS SIGNATURE \_\_\_\_\_  
 Secretary

M. MOHAN  
 LICENCED SURVEYOR  
 CORPORATION OF MADRAS,  
 ANNA NAGAR PLAZA, 3102, NO. 16, 1st FLOOR,  
 6th, 11th Avenue, MADRAS-40 (T.N.H.S.)

nataraj & venkat  
 Architects

NO: 62, C.P.RAMASWAMY ROAD,  
 Alwarpet,  
 Chennai - 18.  
 TEL: 499 74 65

JOB TITLE  
 REGULARISATION OF EXISTING BUILDING  
 AT T.I SCHOOL FOR SRI A.M.M FOUNDATION AT  
 THIRUVENGADA NAGAR ROAD, S. NO. 590/3B,  
 AMBATTUR VILLAGE, AMBATTUR MUNICIPALITY.  
 EARLIER SANCTION NO:M.M.D.A C4/22587/93  
 [AMBATTUR MUNICIPALITY APPROVAL NO:  
 EXISTING ALL THE BUILDING B.A NO:591/94

DRAWING TITLE  
**CORPORATION DRAWING**

DRAWN CHITRA.G	CHECKED	001
SCALE 1:100 (1"=8'-0")	DATE 29-04-98	

R.P.P.  
11/10/55






CMDA 'C' / PP No. 1  
 C. No. 24/13506/58  
 Asst. \_\_\_\_\_  
 Serutiny: *[Signature]*  
 PART I \_\_\_\_\_  
 PART II \_\_\_\_\_  
 A.P. \_\_\_\_\_ D.P. \_\_\_\_\_

AREA STATEMENT:

AREA	SQ.FT	SQ.M
SEATER	537.50	49.93
STAGE	851.15	79.07
TOTAL AREA	1388.65	129.00

COLOUR INDICATION


EXISTING	_____
PROPOSED	_____
ROAD	_____
BOUNDARY	_____
SEWER LINE	_____

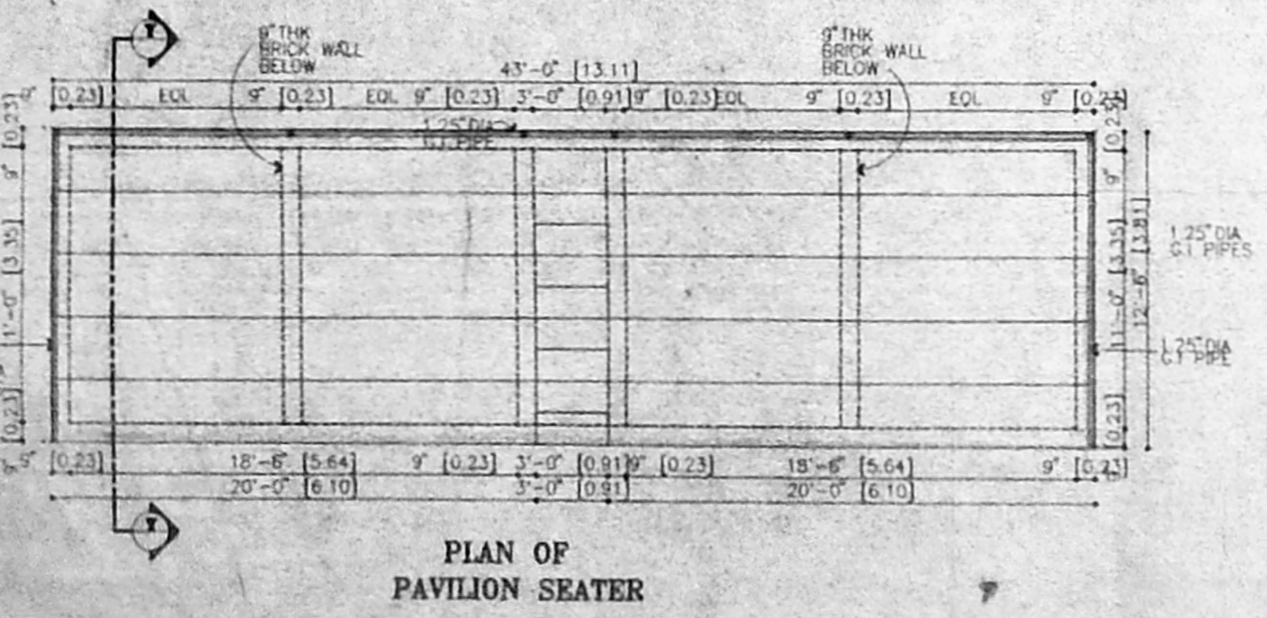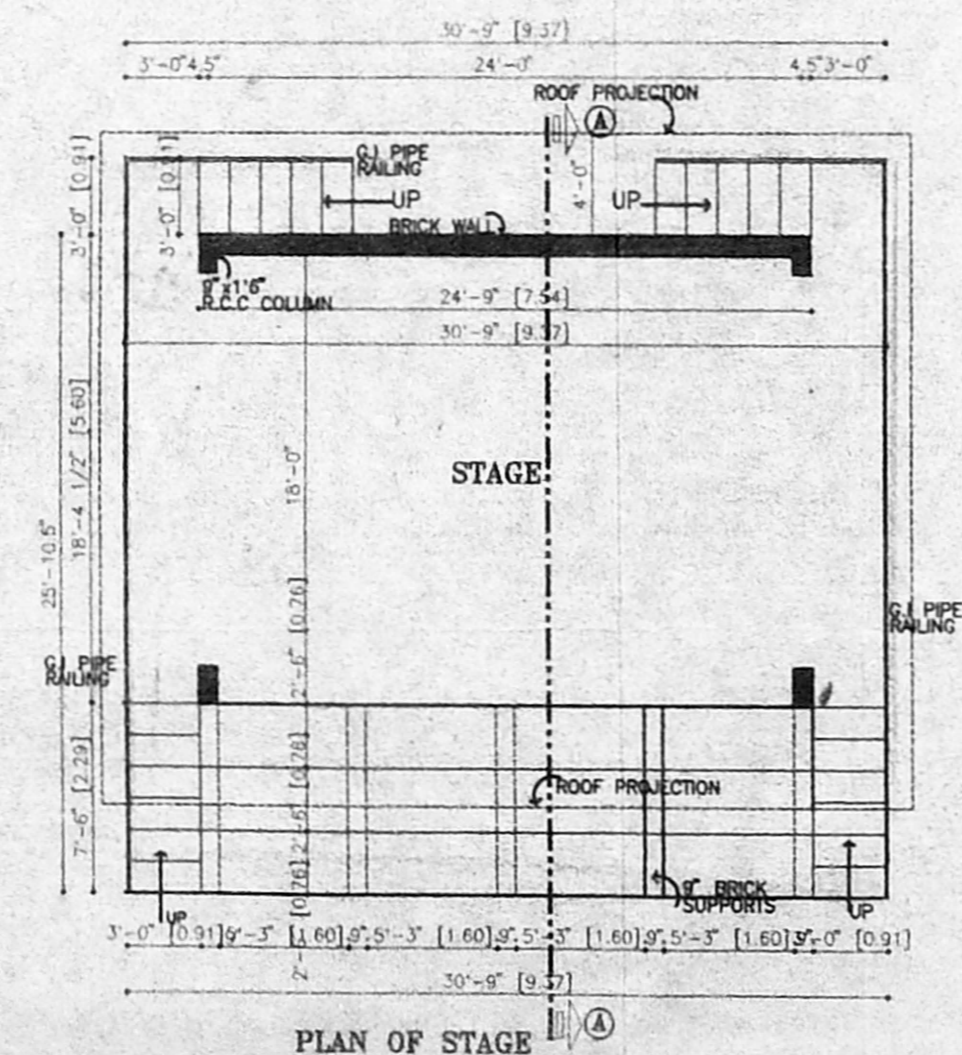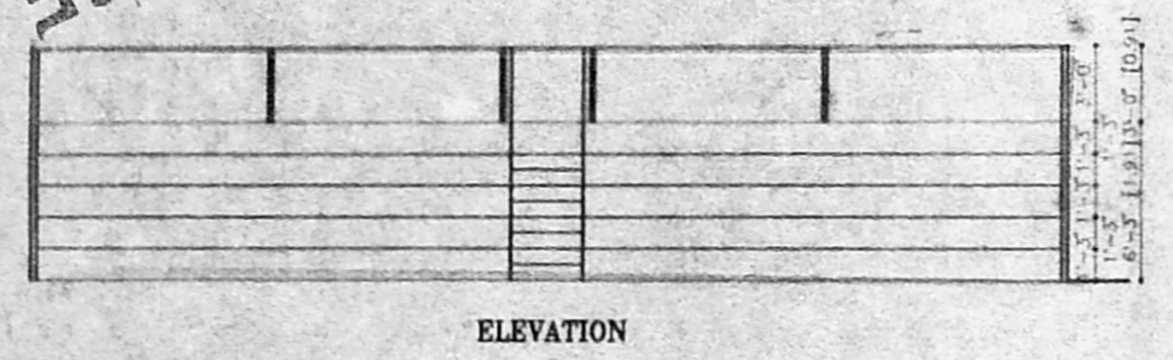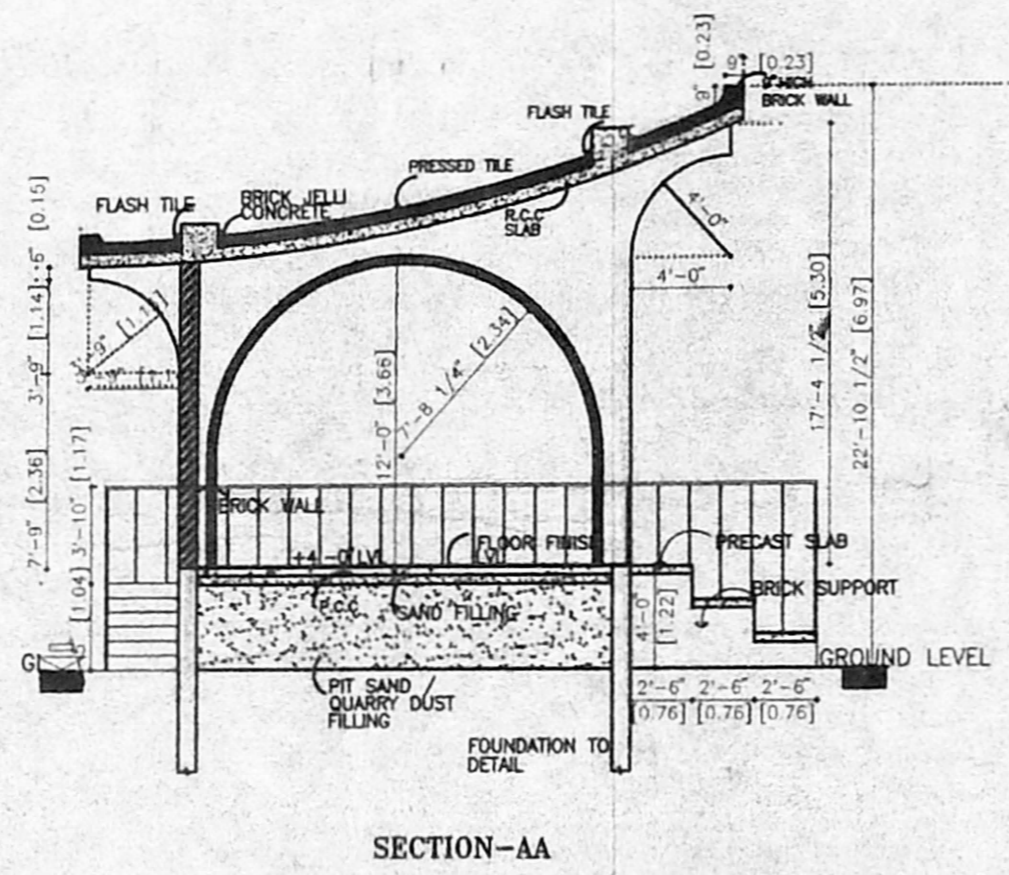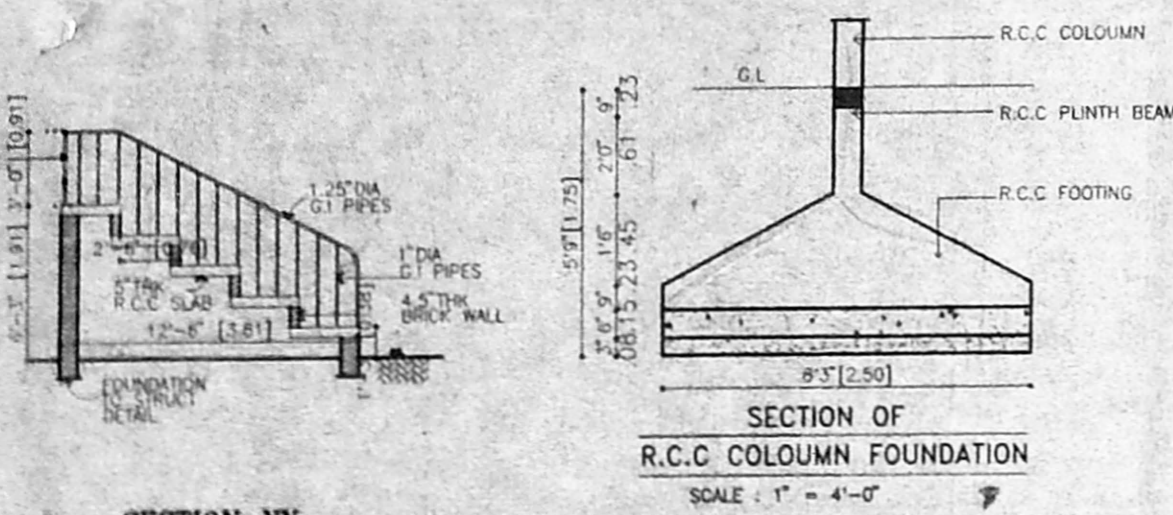

Planning Permit No. *C/225895/38* *E/C/55*  
**APPROVED**  
 SUBJECT TO THE CONDITIONS IN THIS OFFICE LETTER.  
 No. *C4/13506/58* Date: *10-55*  
 FOR MEMBER SECRETARY  
 CHENNAI METROPOLITAN  
 DEVELOPMENT AUTHORITY  
 CHENNAI-600 008.



*13/10/55* *A* *13K*

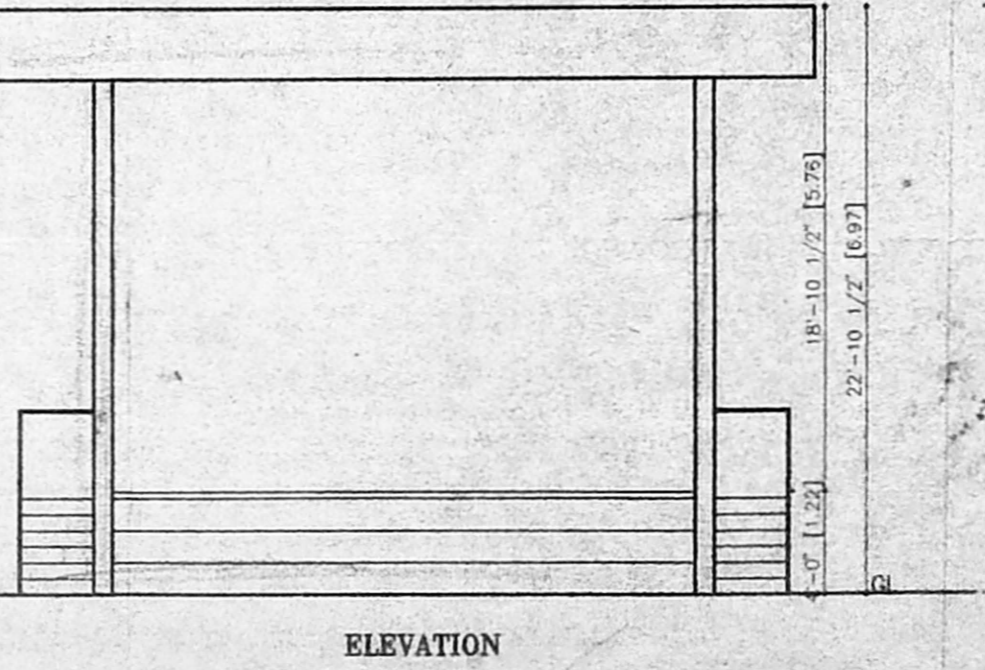

For A.M.M. FOUNDATION

OWNERS SIGNATURE \_\_\_\_\_ Secretary

*[Signature]*  
 M. MOHAN  
 LICENSED SURVEYOR  
 CORPORATION OF CHENNAI  
 AVADI, AMBATTUR ROAD, 10th FLOOR,  
 ANNA NAGAR PLAZA, S. NO. 15, 1st FLOOR,  
 Anna Salai, Chennai - 600 002, T.N.H.S.

LICENSED SURVEYOR

nataraj & venkat  
 Architects  
 128, T.T.K ROAD  
 Alwarpet,  
 Chennai - 18.  
 TEL: 499 74 65

JOB TITLE  
 PROPOSED STAGE BUILDING & PAVILION  
 SECTOR AND REGULARISATION OF CYC-  
 LE STAND AT TI SCHOOL FOR AMM FOU-  
 NDATION AT THIRUVENGADA NAGAR  
 ROAD, S.NO.590/3B OF AMBATTUR  
 EARLIER SANCTION NO:M.M.D.A C4/22587/93  
 [AMBATTUR MUNICIPALITY APPROVAL NO:  
 EXISTING ALL THE BUILDING B.A NO:591/94

DRAWING TITLE  
**CORPORATION DRAWING**

DRAWN M.RAM	CHECKED	001
SCALE 1:100 (1"=8'-0")	DATE 23-03-98	