

PLAN SHOWING THE PROPOSED CONSTRUCTION TO THE MIDDLE SCHOOL BUILDING FOR VIOLET MATRICULATION ACADEMY YAGAMA MUNIYAR PUBLIC EDUCATIONAL AND CHARITABLE TRUST NO.162 CHITLAPAKKAM VILLAGE IN S.NO.88, SAIDAPET TALUK, CHENGLPET M.G.R. DISTRICT.









SPECIFICATION		PREVIOUS APPROVED NO
FOUNDATION	COLOUMN FOUNDATION	BA NO 167/84-85
SUPERSTRUCTURE	9TH SW IN CM 124 6TH SW IN CM 123	D.DIS NO 54/85
SLAB	BEAM LINTEL SUNSHADE 1124	DT
FLOOR	FINISHED WITH MOSAIC TILES	
WEATHERING	COURSE WITH PRESSED TILES	
ELECTRIFICATION	WORK WITH CONSELLED WIRING	

SCHEDULE OF JOINERY		102x78.5
D	DOOR	5'0" x 7'0"
D1	DOOR	3'0" x 7'0"
W	WINDOW	6'0" x 4'6"
W1	WINDOW	4'3" x 2'6"
V	VENTILATOR	4'0" x 3'0"
V1	VENTILATOR	3'0" x 2'0"
J	JOLLY	5'0" x 2'0"

SCALE : 1 : 100 SHEET NO : 2


AREA DETAILS		Sq Ft	Sq m
PLOT	EXTENT	71002.77	6598.77
PROP	G.F. AREA	11071.00	1023.32
PROP	F.F. AREA	11071.00	1023.32
PROP	S.F. AREA	11071.00	1023.32
PROP	T.F. AREA	11071.00	1023.32
PLOT	COVERAGE	15%	
PL. S. I.		0.77	Edg. G-III Appd by MMDA 10759-46-1893-95

SIG OF LICENSED SURVEYOR SIG OF OWNER

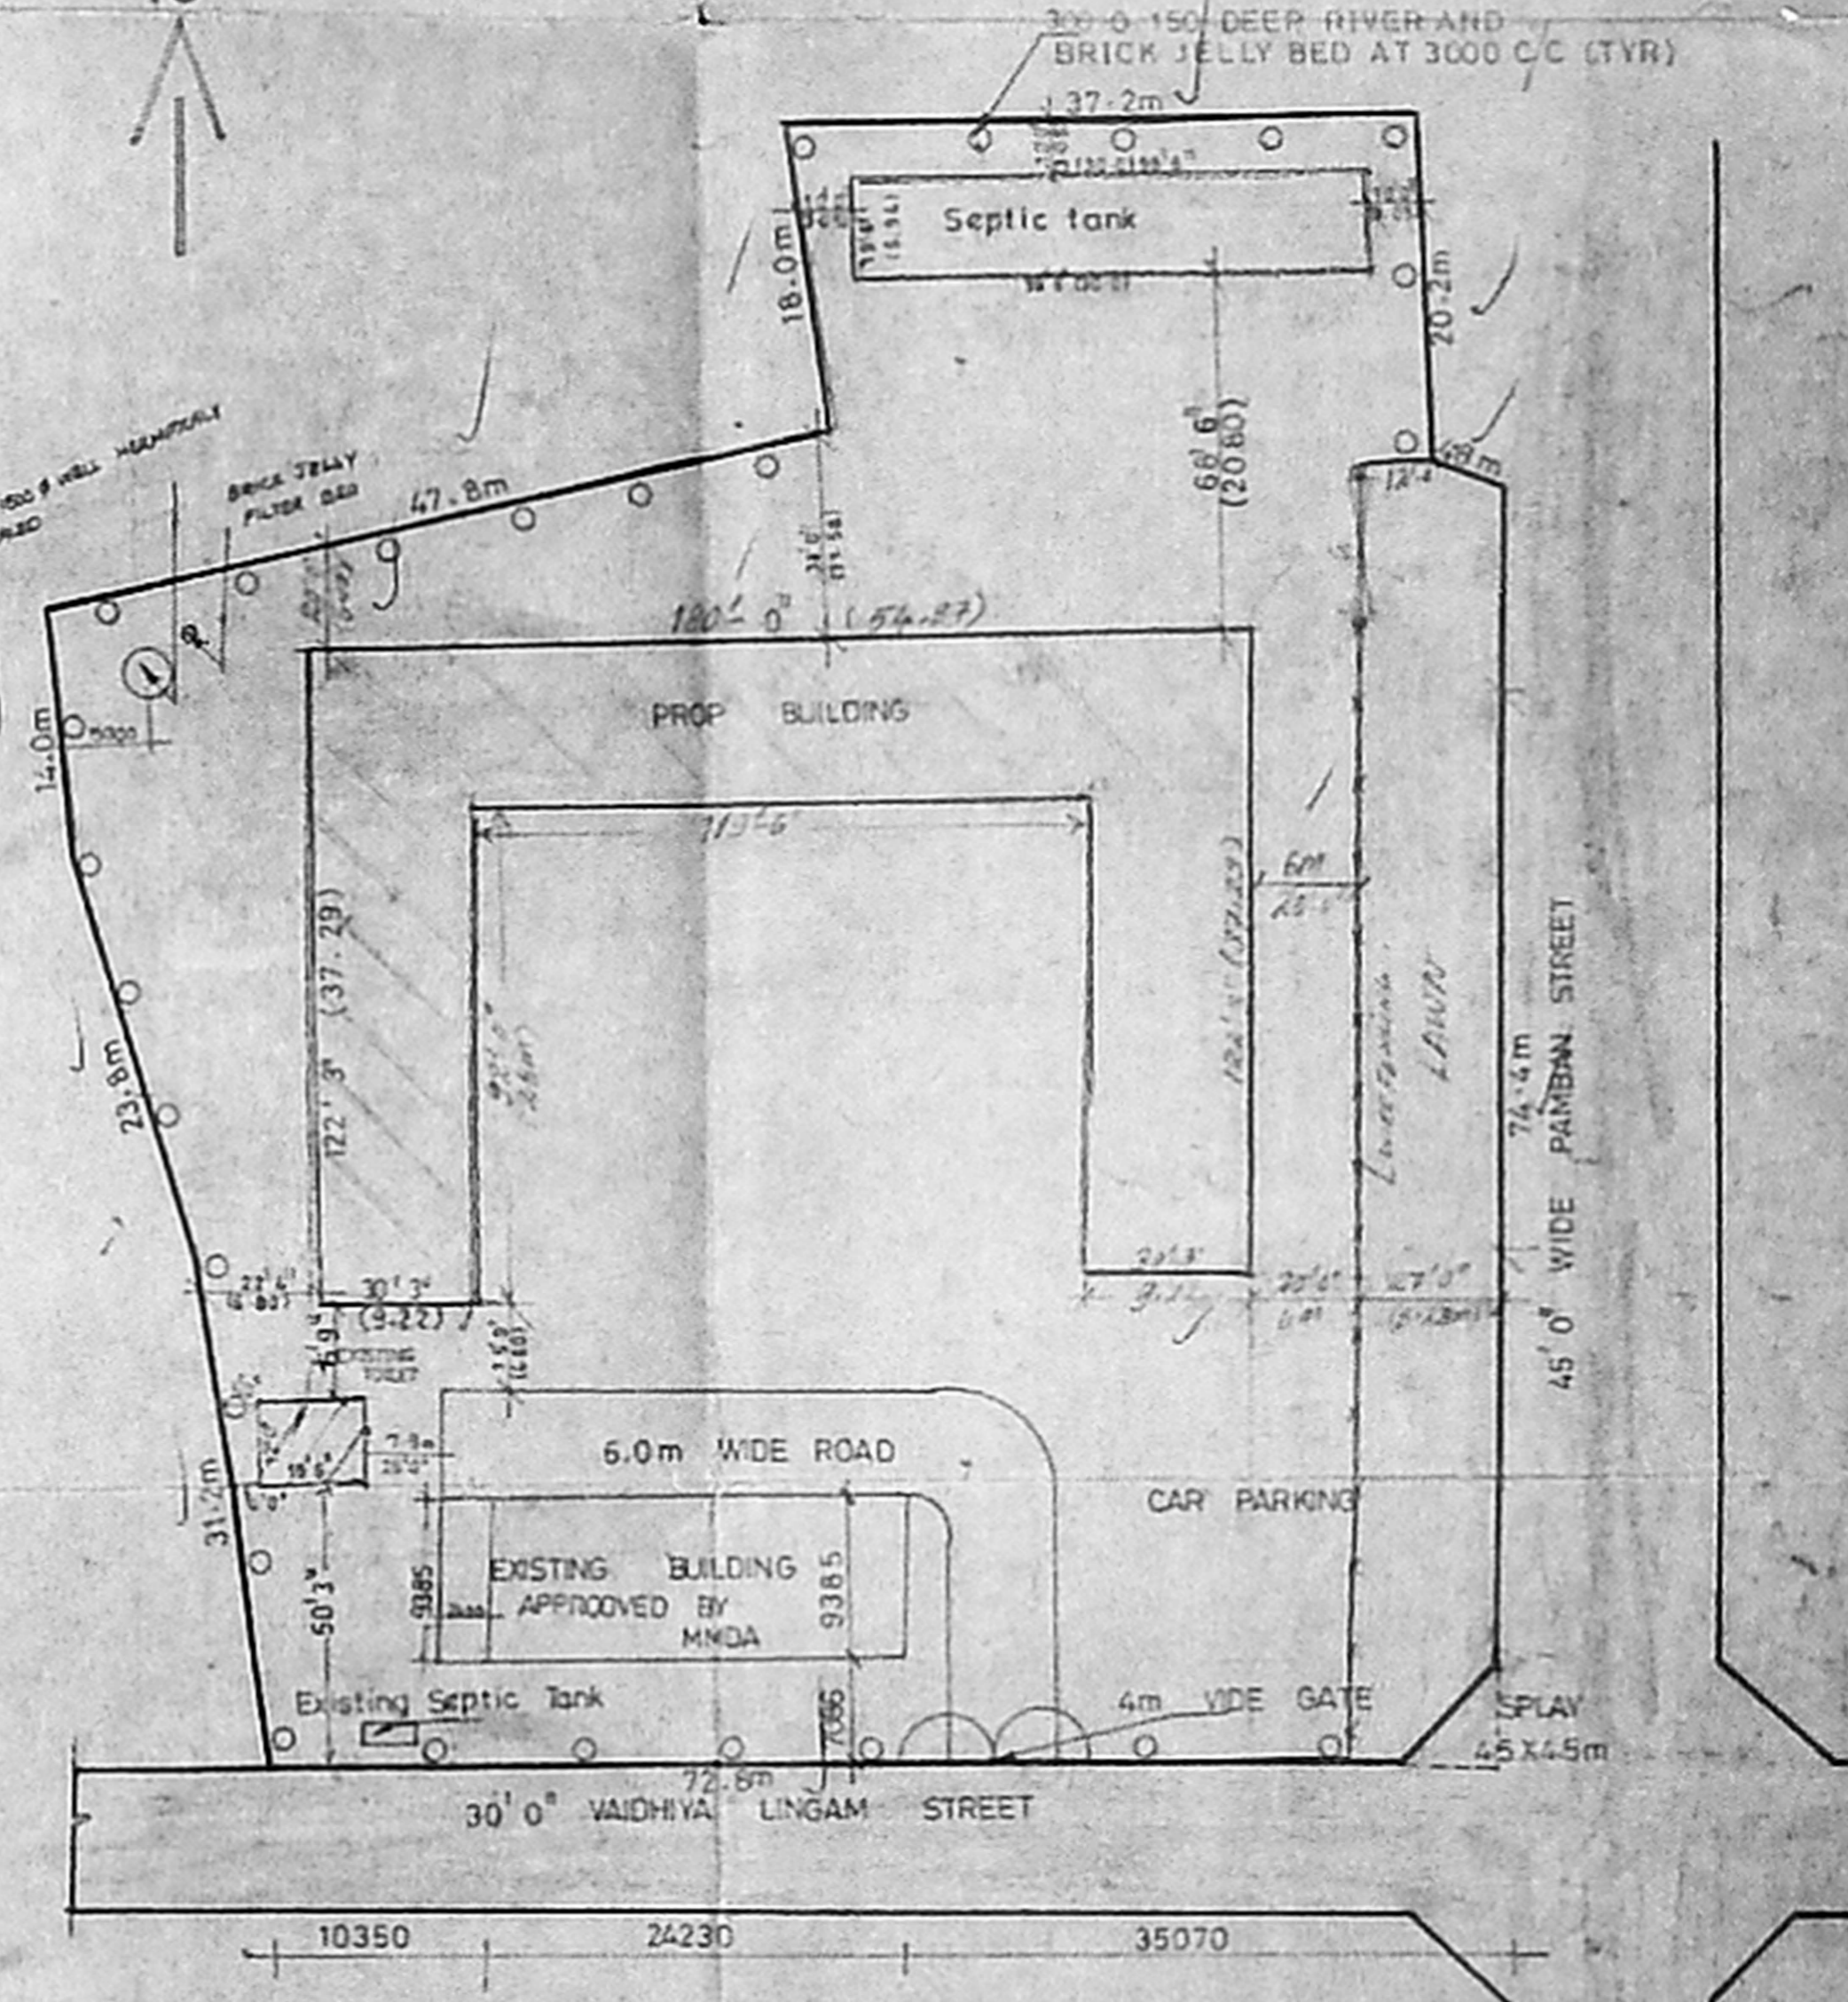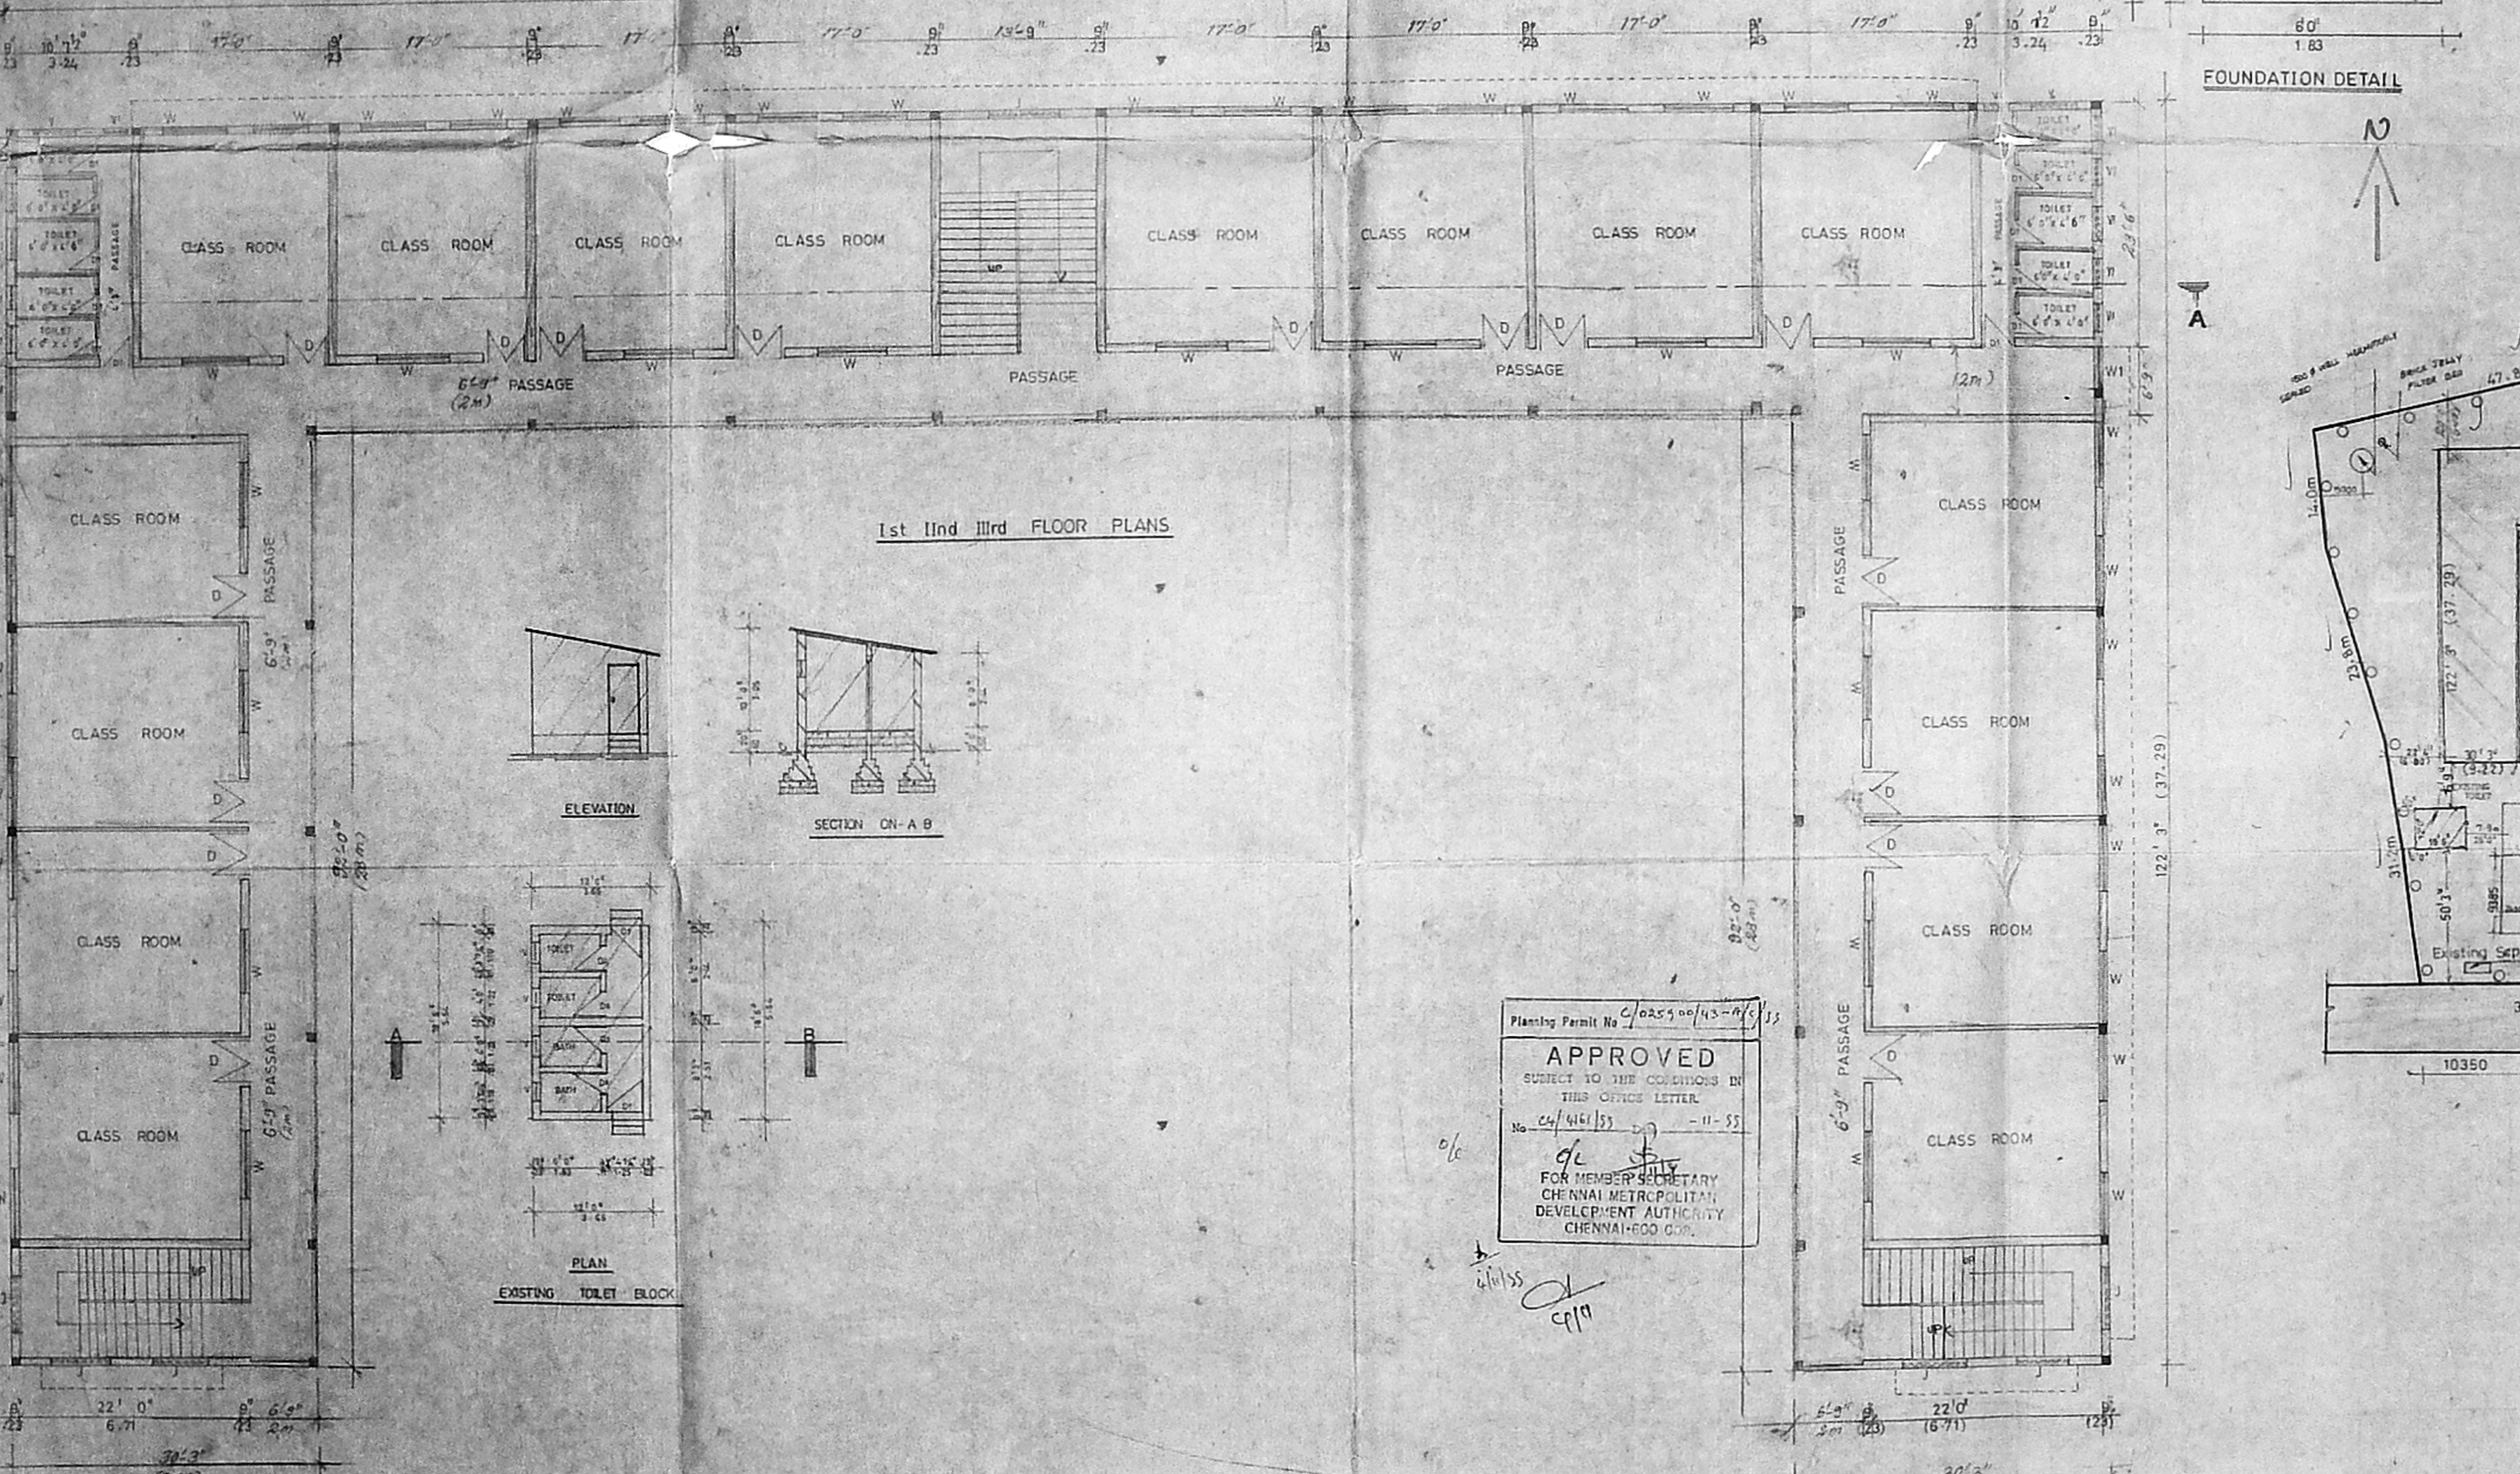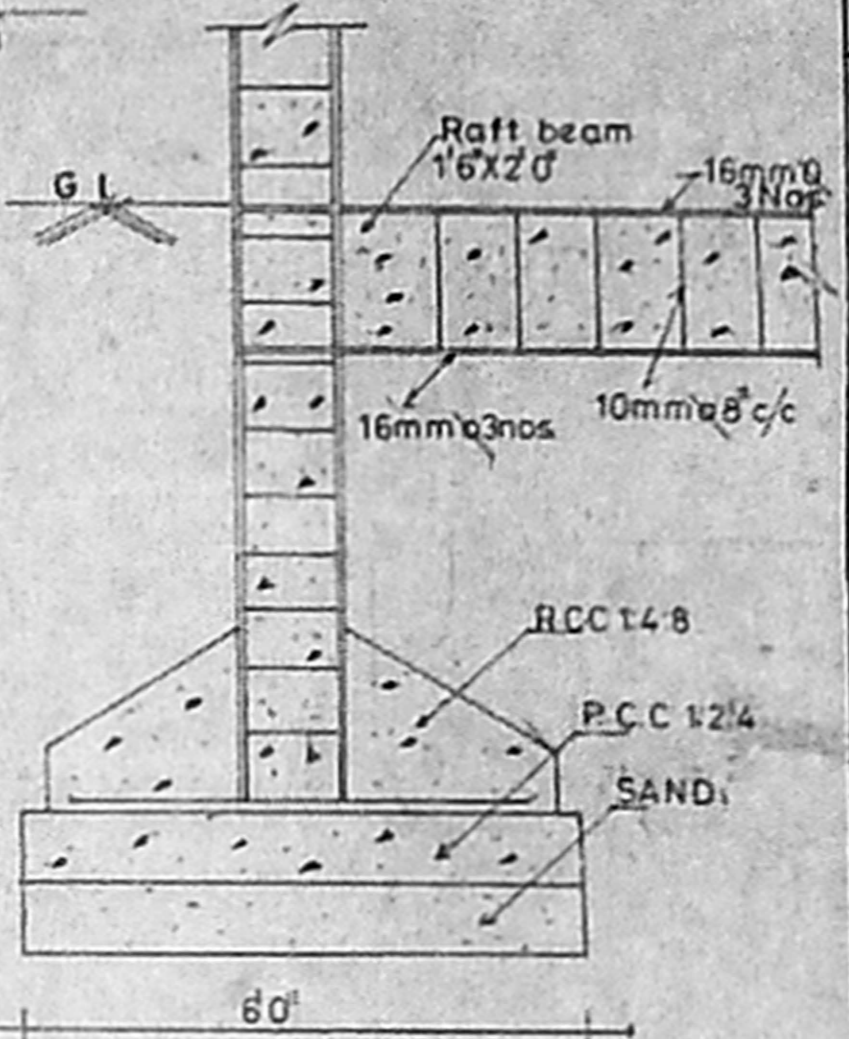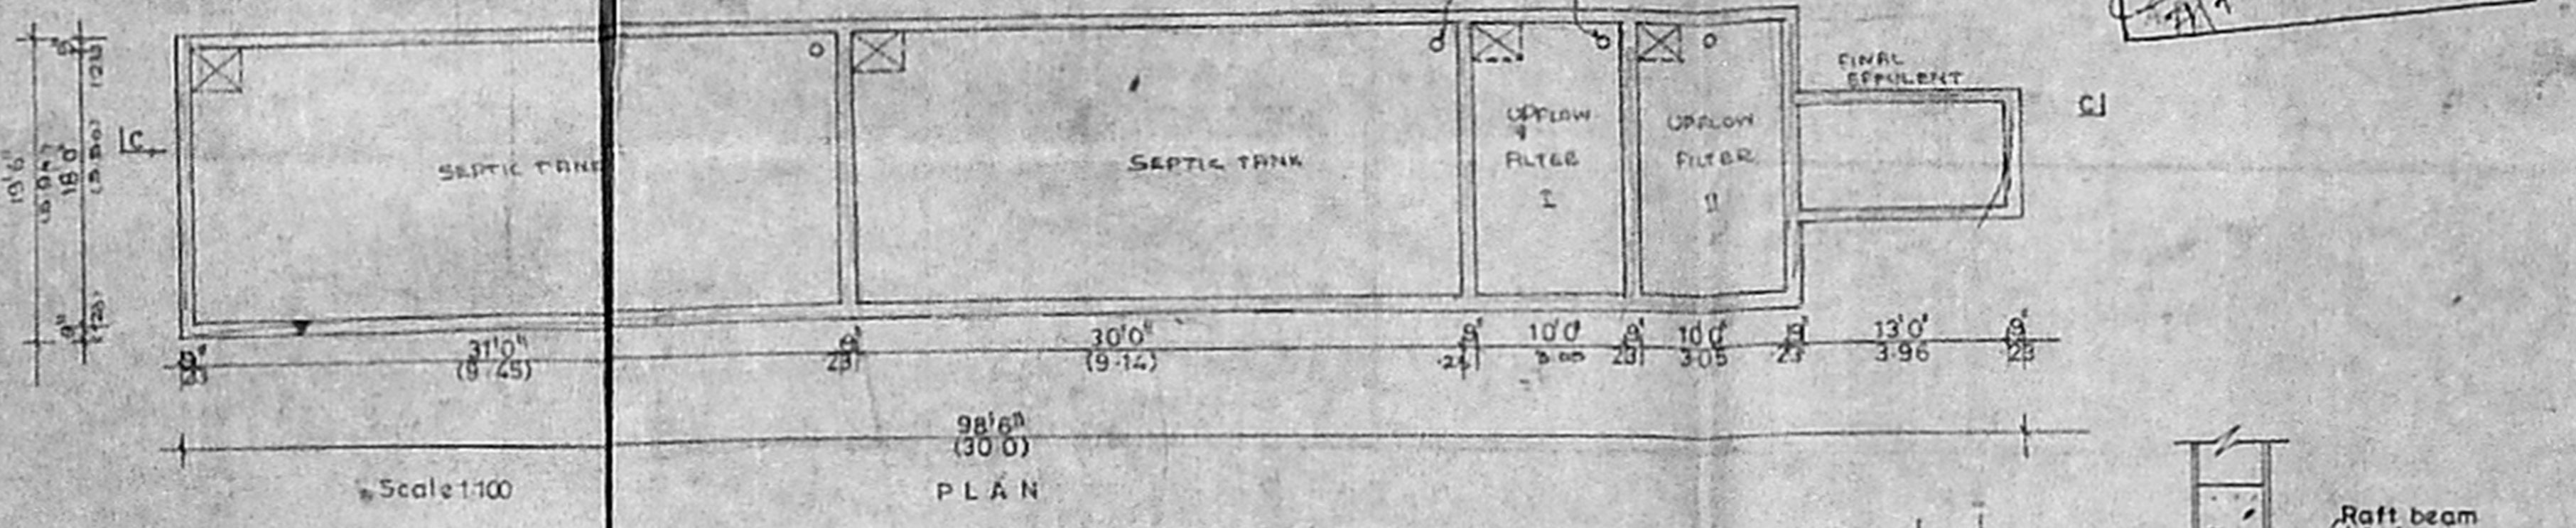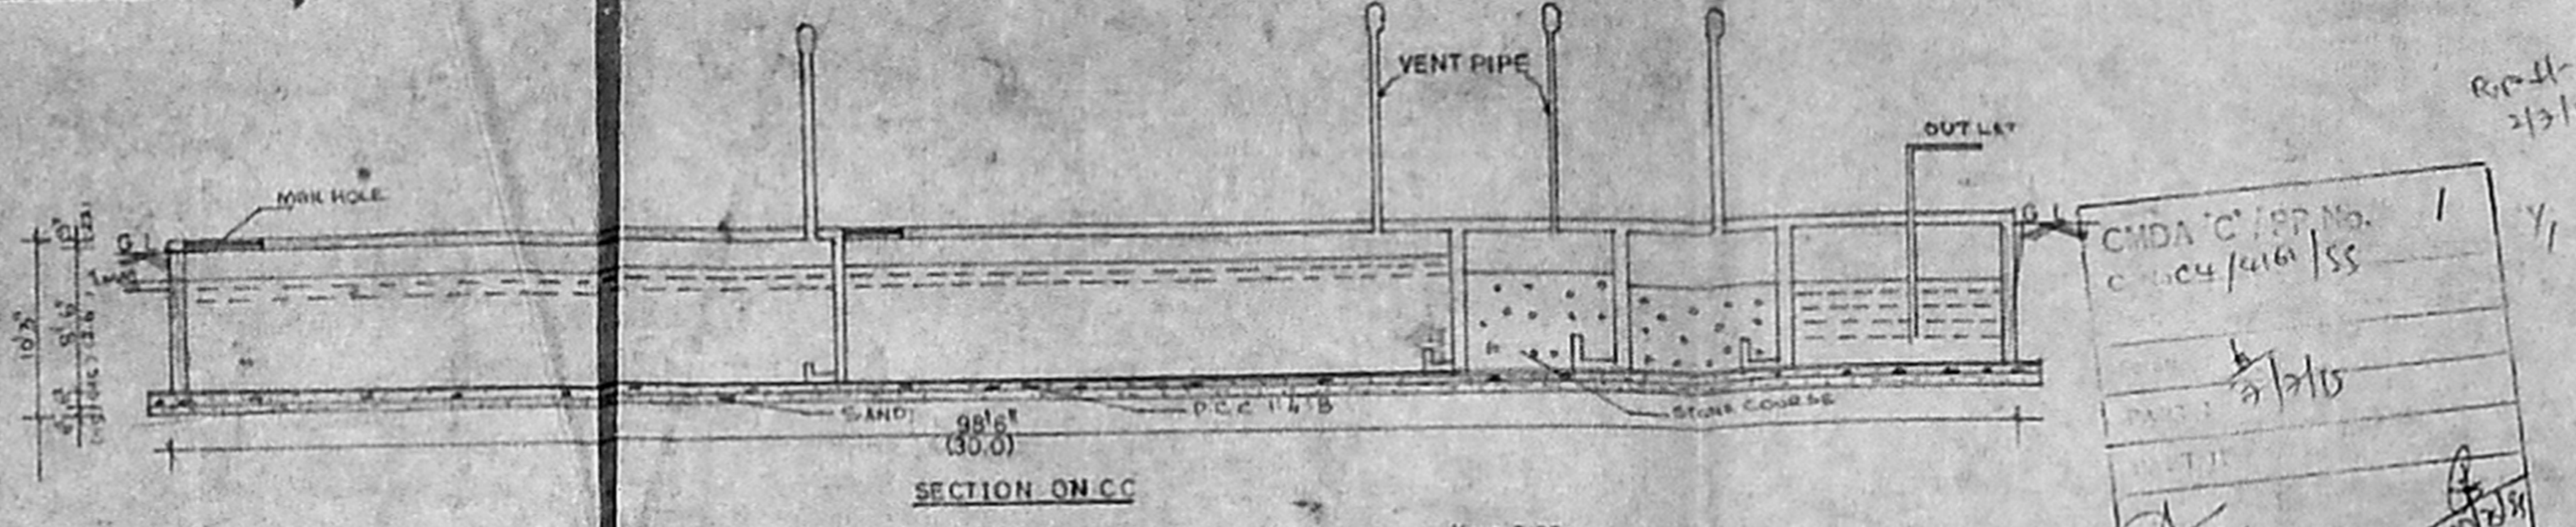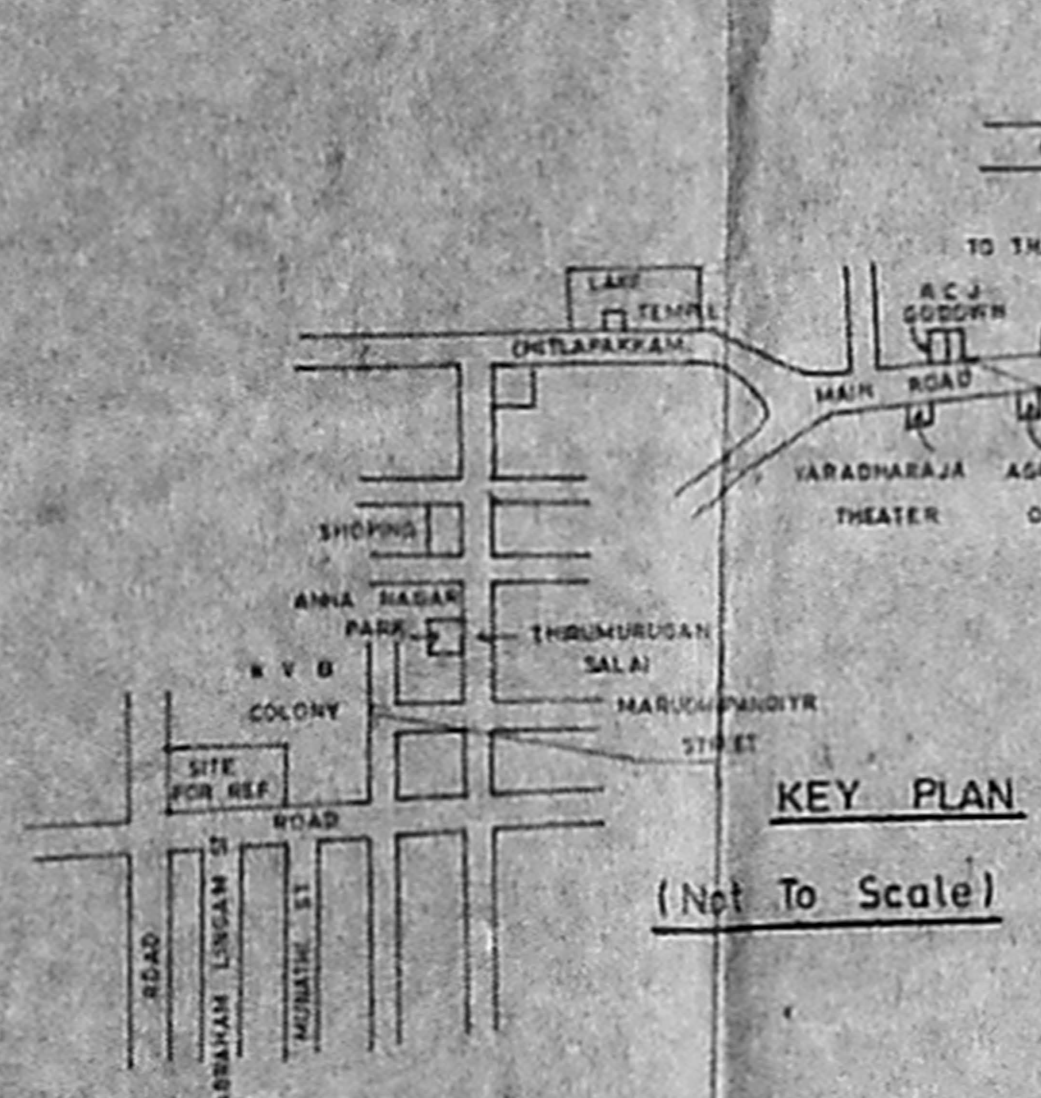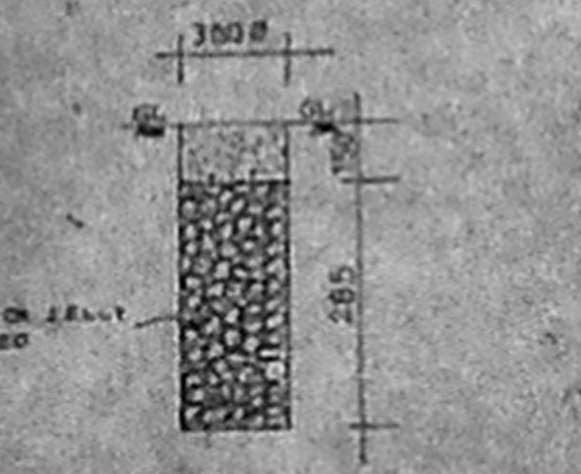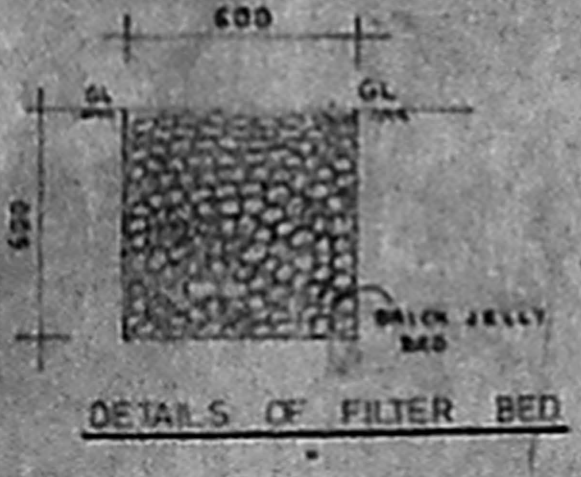


Planning Permit No. C/0255/00/45-4/5/SS
APPROVED
 SUBJECT TO THE CONDITIONS IN THIS OFFICE LETTER.
 No. C/4161/SS - 11-SS
 FOR MEMBER SECRETARY
 CHENNAI METROPOLITAN
 DEVELOPMENT AUTHORITY
 CHENNAI-600 030.

M. MOHAN
 ARCHITECT
 404, SUGAR PLAZA, SHOP NO. 16, 1st FLOOR,
 C-47, 11th Avenue, MADRAS-600 011, INDIA.

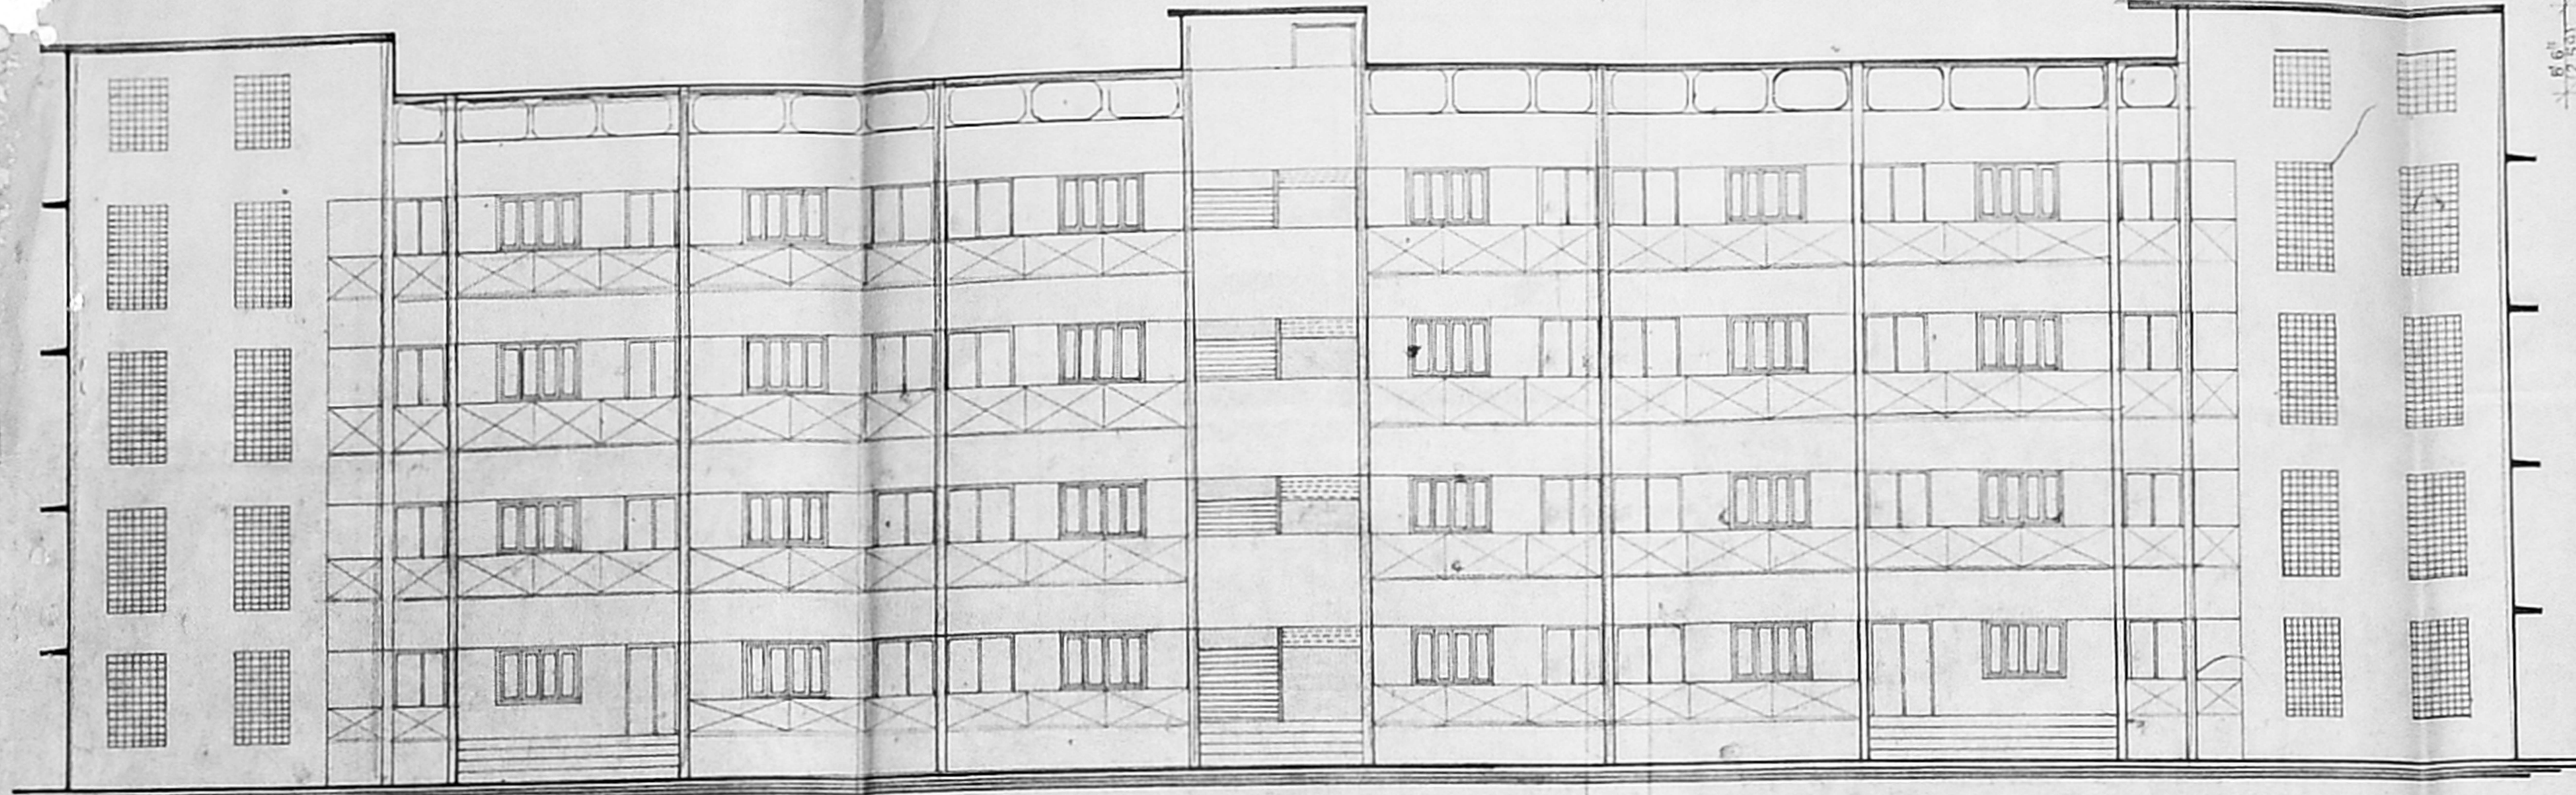

FRONT SIDE ELEVATION

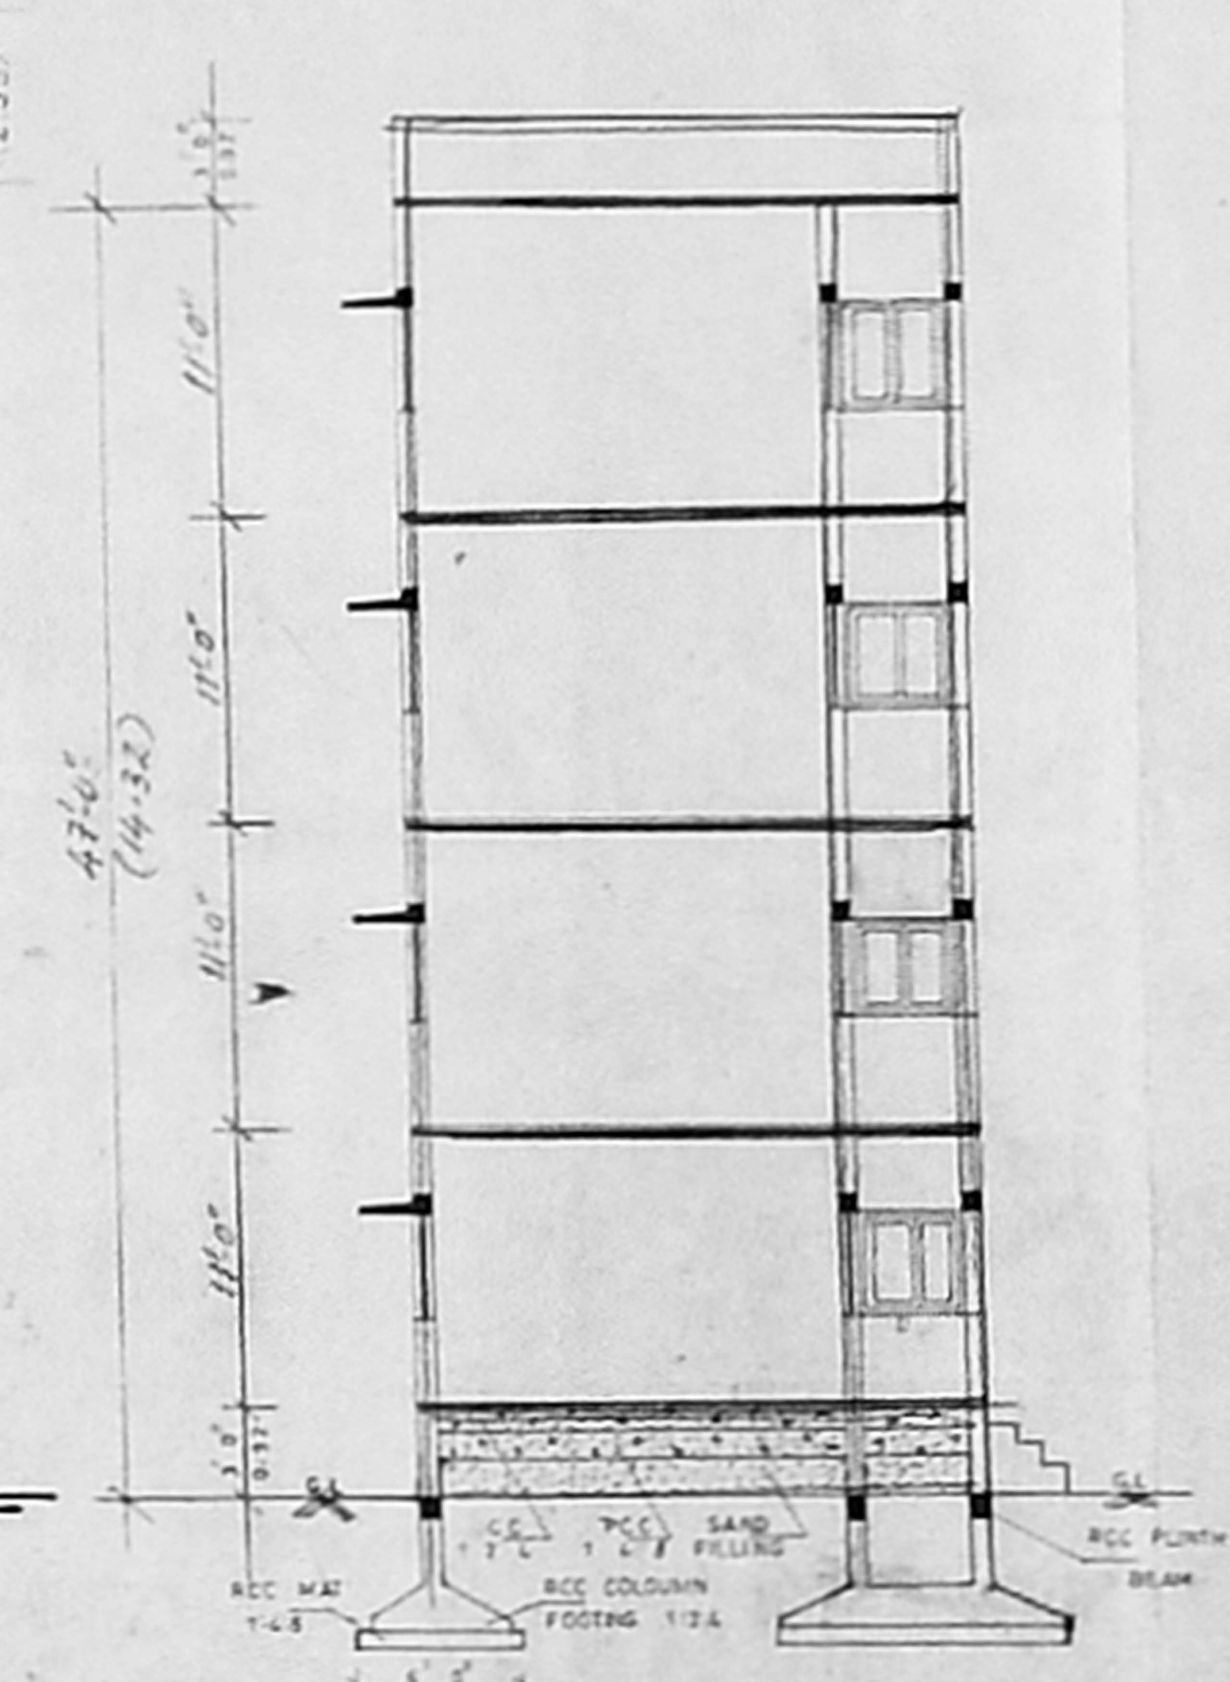

SECTION ON BB


CONSTRUCTION TO THE MIDDLE
 SCHOOL BUILDING FOR VIOLET
 MATRICULATION ACADEMY
 YAGAWA MUNIYAR PUBLIC EDUCATIONAL
 AND CHARITABLE TRUST NO:162
 CHITHLAPAKKAM VILLAGE IN S.NO.88
 SAIDAPET TALUK, CHENGELPET M.G.R
 DISTRICT PREVIOUS APPROVED NO
 B-A NO.167/94-95
 D.DS.NO.54/95 DT

SCHEDULE OF JOINERY

D	DOOR	5' 0" x 7' 0"
D1	DOOR	3' 0" x 7' 0"
W	WINDOW	6' 0" x 4' 6"
W1	WINDOW	4' 3" x 4' 6"
V	VENTILATOR	4' 0" x 2' 0"
V1	VENTILATOR	3' 0" x 2' 0"
J	JOLLY	5' 0" x 7' 0"

SPECIFICATION

FOUNDATION	COLUMN FOUNDATION
SUPERSTRUCTURE	9TH BW IN CM 14 4TH BW N CM 13
SLAB BEAM LINTEL SUNSHADE	RCC 1:2:4
FLOORING	WITH MOSAIC TILES
WEATHERING COURSE	WITH PRESSED TILES
ELECTRICATION WORK	WITH CONCEALED WIRING

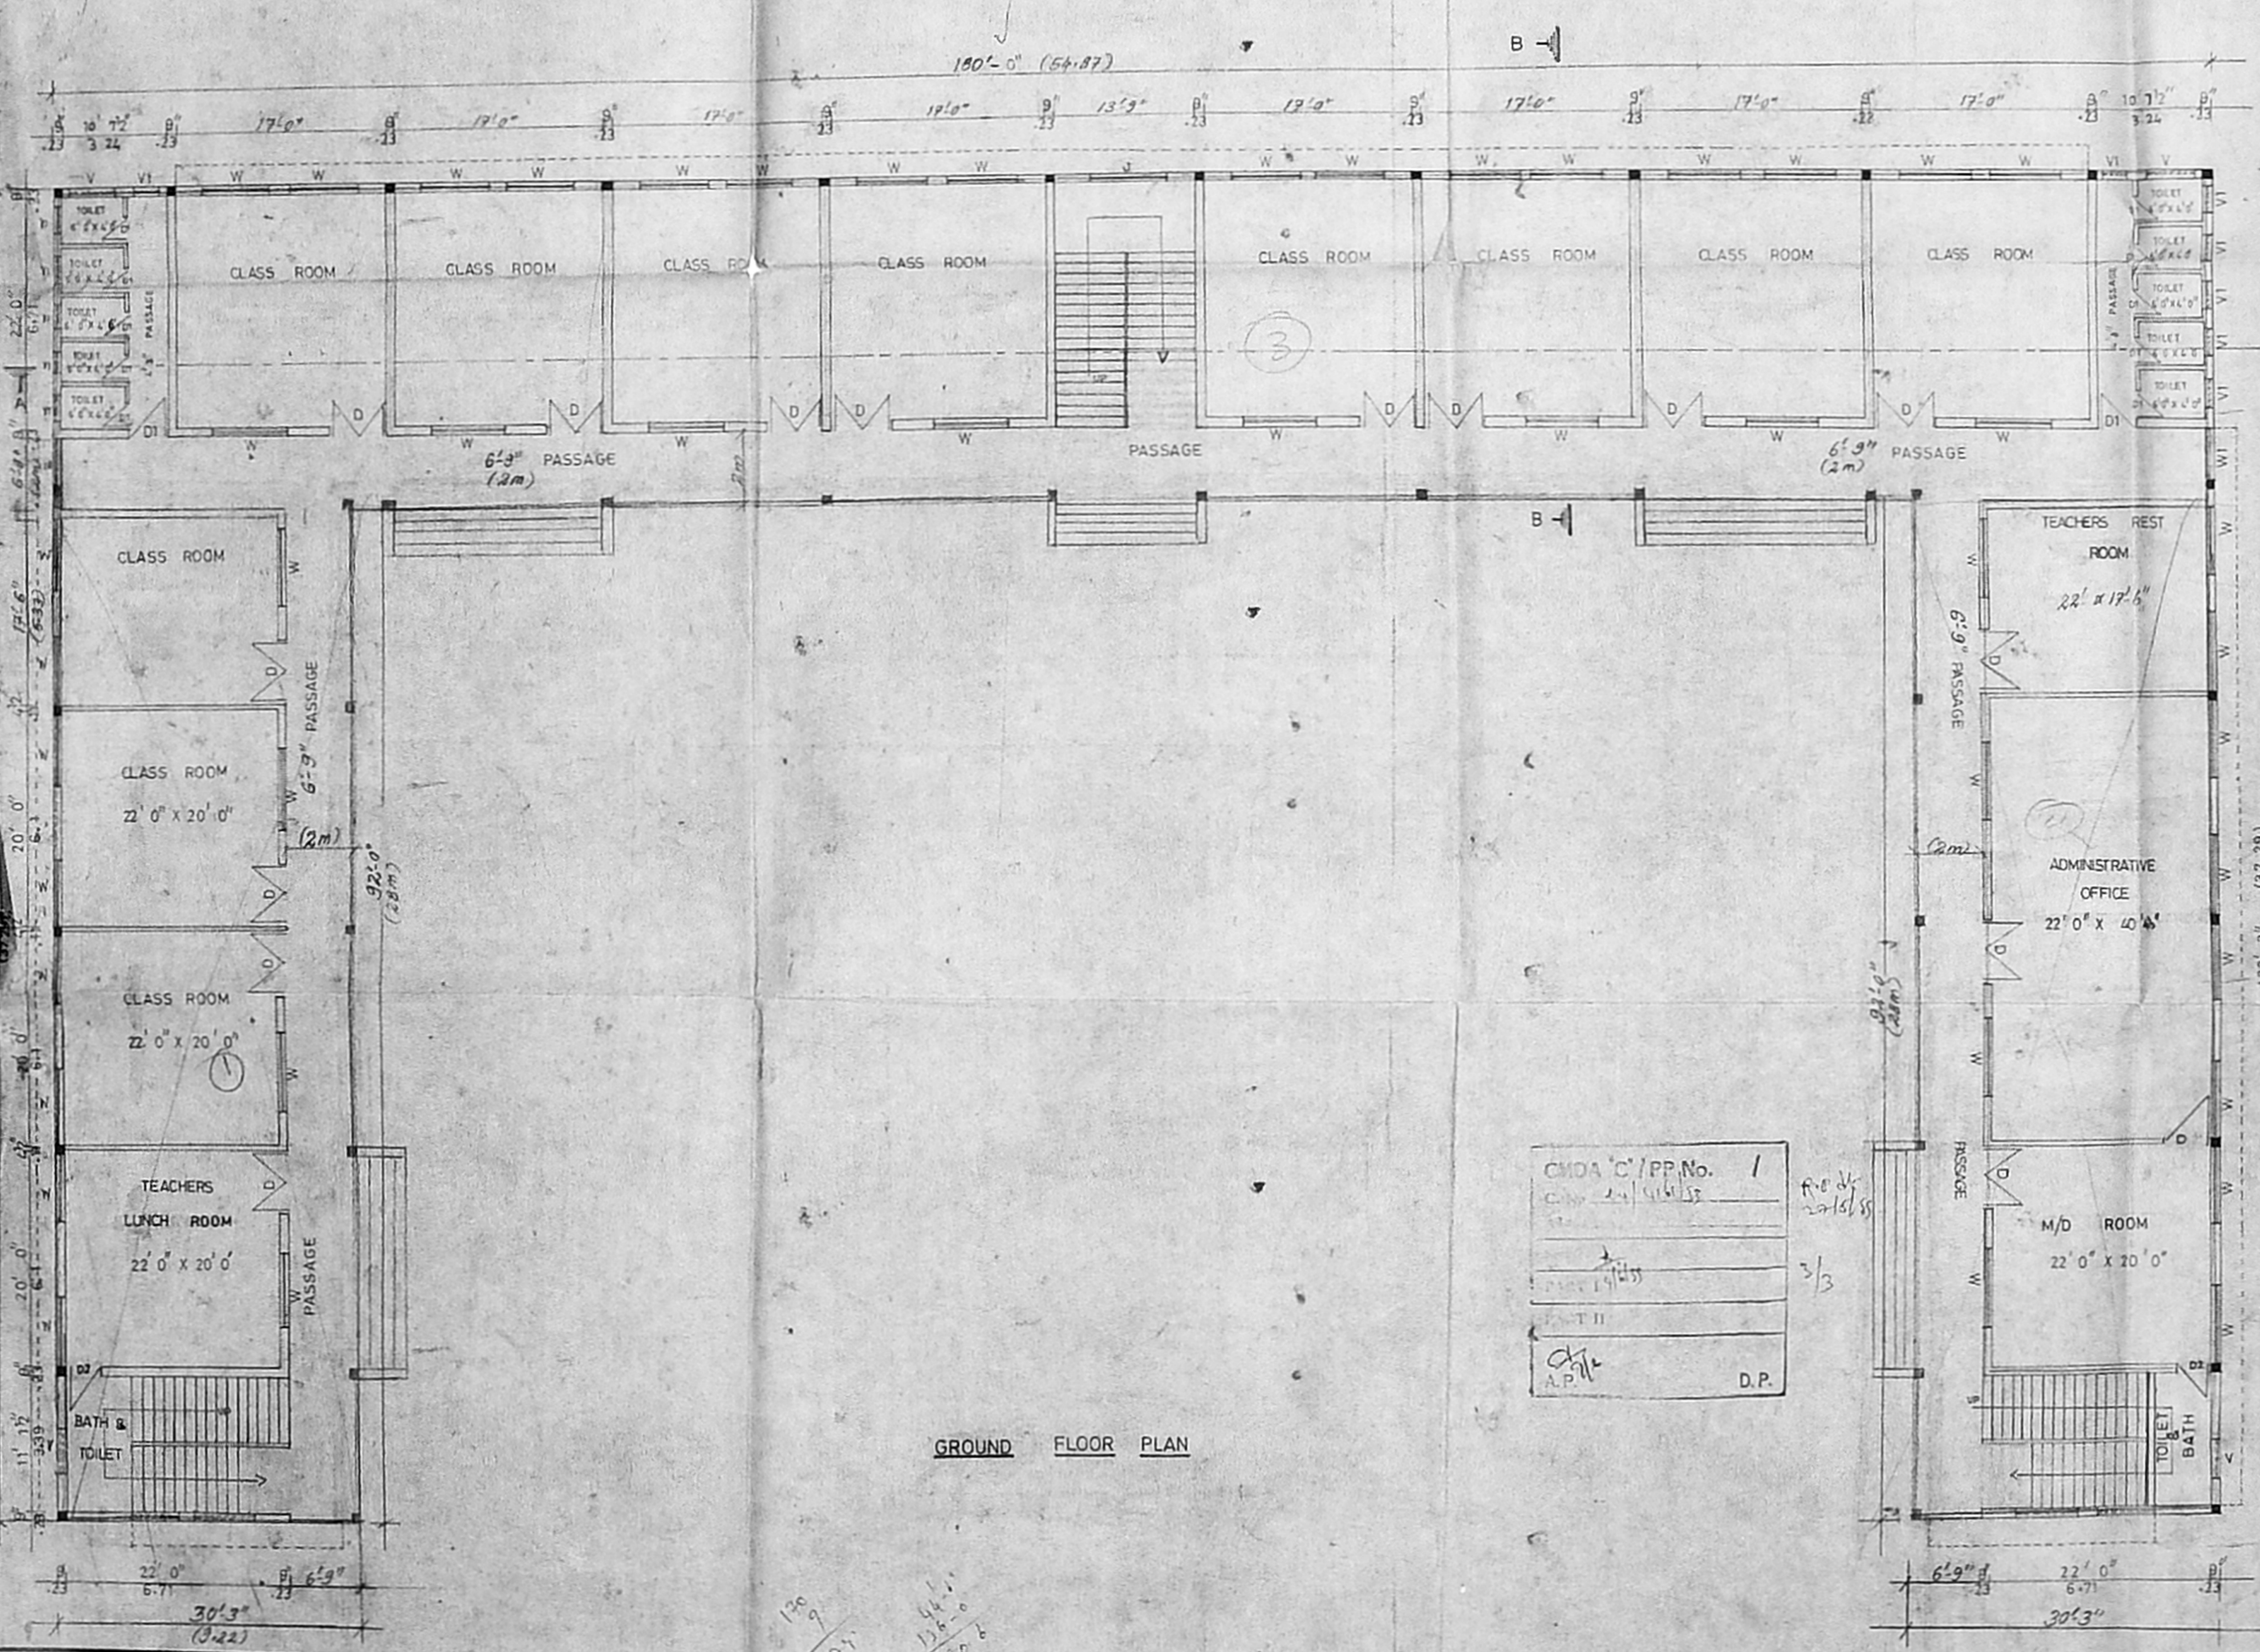

GROUND FLOOR PLAN

AREA DETAILS

PLLOT EXTENT	71002.77	6536.77
PROP GF AREA	11011.00	1023.34
PROP FF AREA	11011.00	1023.34
PROP SF AREA	11011.00	1023.34
PROP TF AREA	11011.00	1023.34
PLLOT COVERAGE	15%	
F.S.I.	0.77	
EXTG G-III APPD.	BY MMDA 10759-46	899-95

SCALE: 1:100 SHEET NO:1

CHDA 'C' / PP.No. 1
 20/11/15
 3/3
 D.P.


Planning Permit No. C/02592/43-D/4/15
APPROVED
 SUBJECT TO THE CONDITIONS IN
 THIS OFFICE LETTER.
 No. C/411/15 Dated: 11-11-15
 FOR MEMBER SECRETARY
 CHENNAI MUNICIPAL CORPORATION
 DEVELOPMENT AUTHORITY
 CHEMBA - 600 002

SG OF OWNER


M. MOHAN
 LICENSED SURVEYOR
 CHENNAI MUNICIPAL CORPORATION
 DEVELOPMENT AUTHORITY
 CHEMBA - 600 002

SG OF LICENSED SURVEYOR

PLAN SHOWING THE PROPOSED CONSTRUCTION TO THE MIDDLE SCHOOL BUILDING FOR VIOLET MATRICULATION ACADEMY YAGAVA MUNIYAR PUBLIC EDUCATIONAL AND CHARITABLE TRUST NO 162 CHITLA PAKKAM VILLAGE IN S NO 88 SAIDAPET TALUK CHENGELPET MGR DISTRICT.

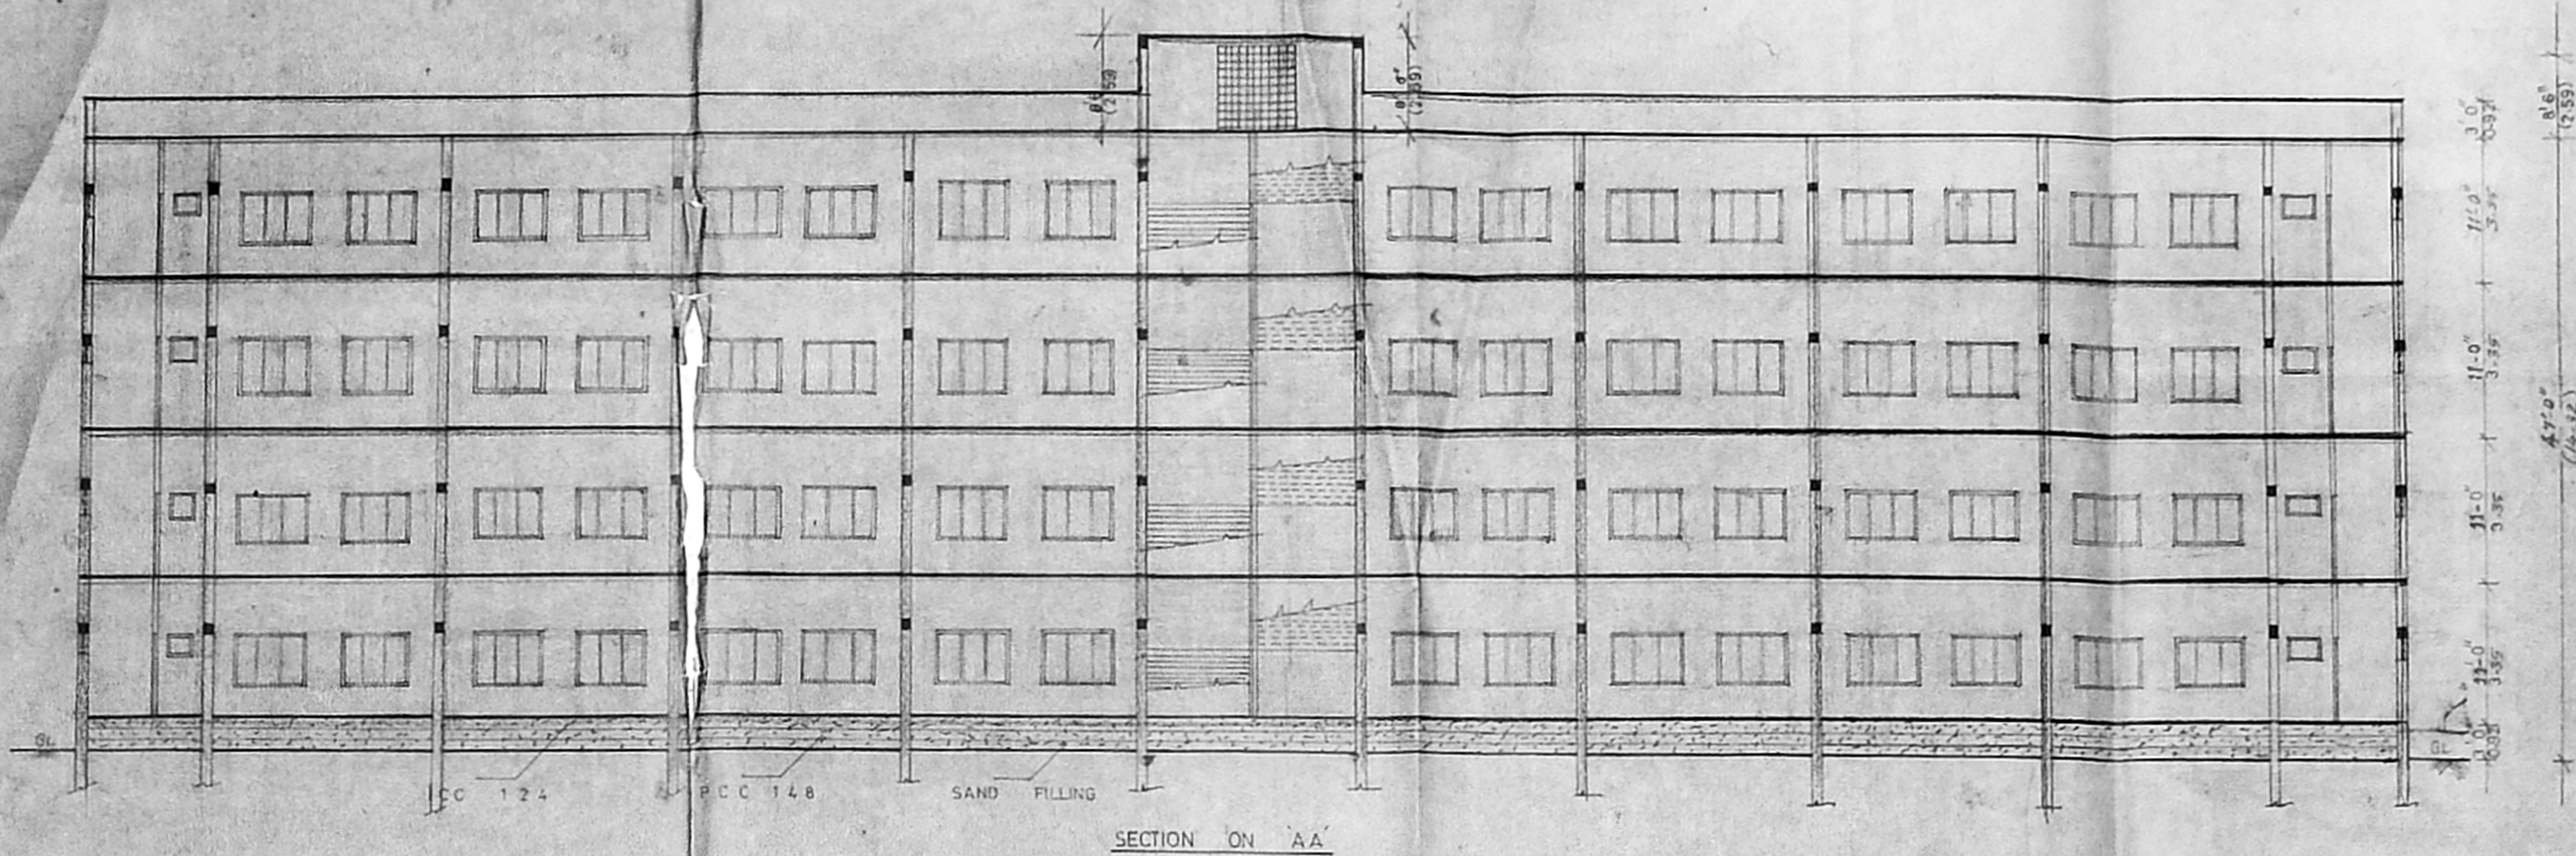

SECTION ON AA

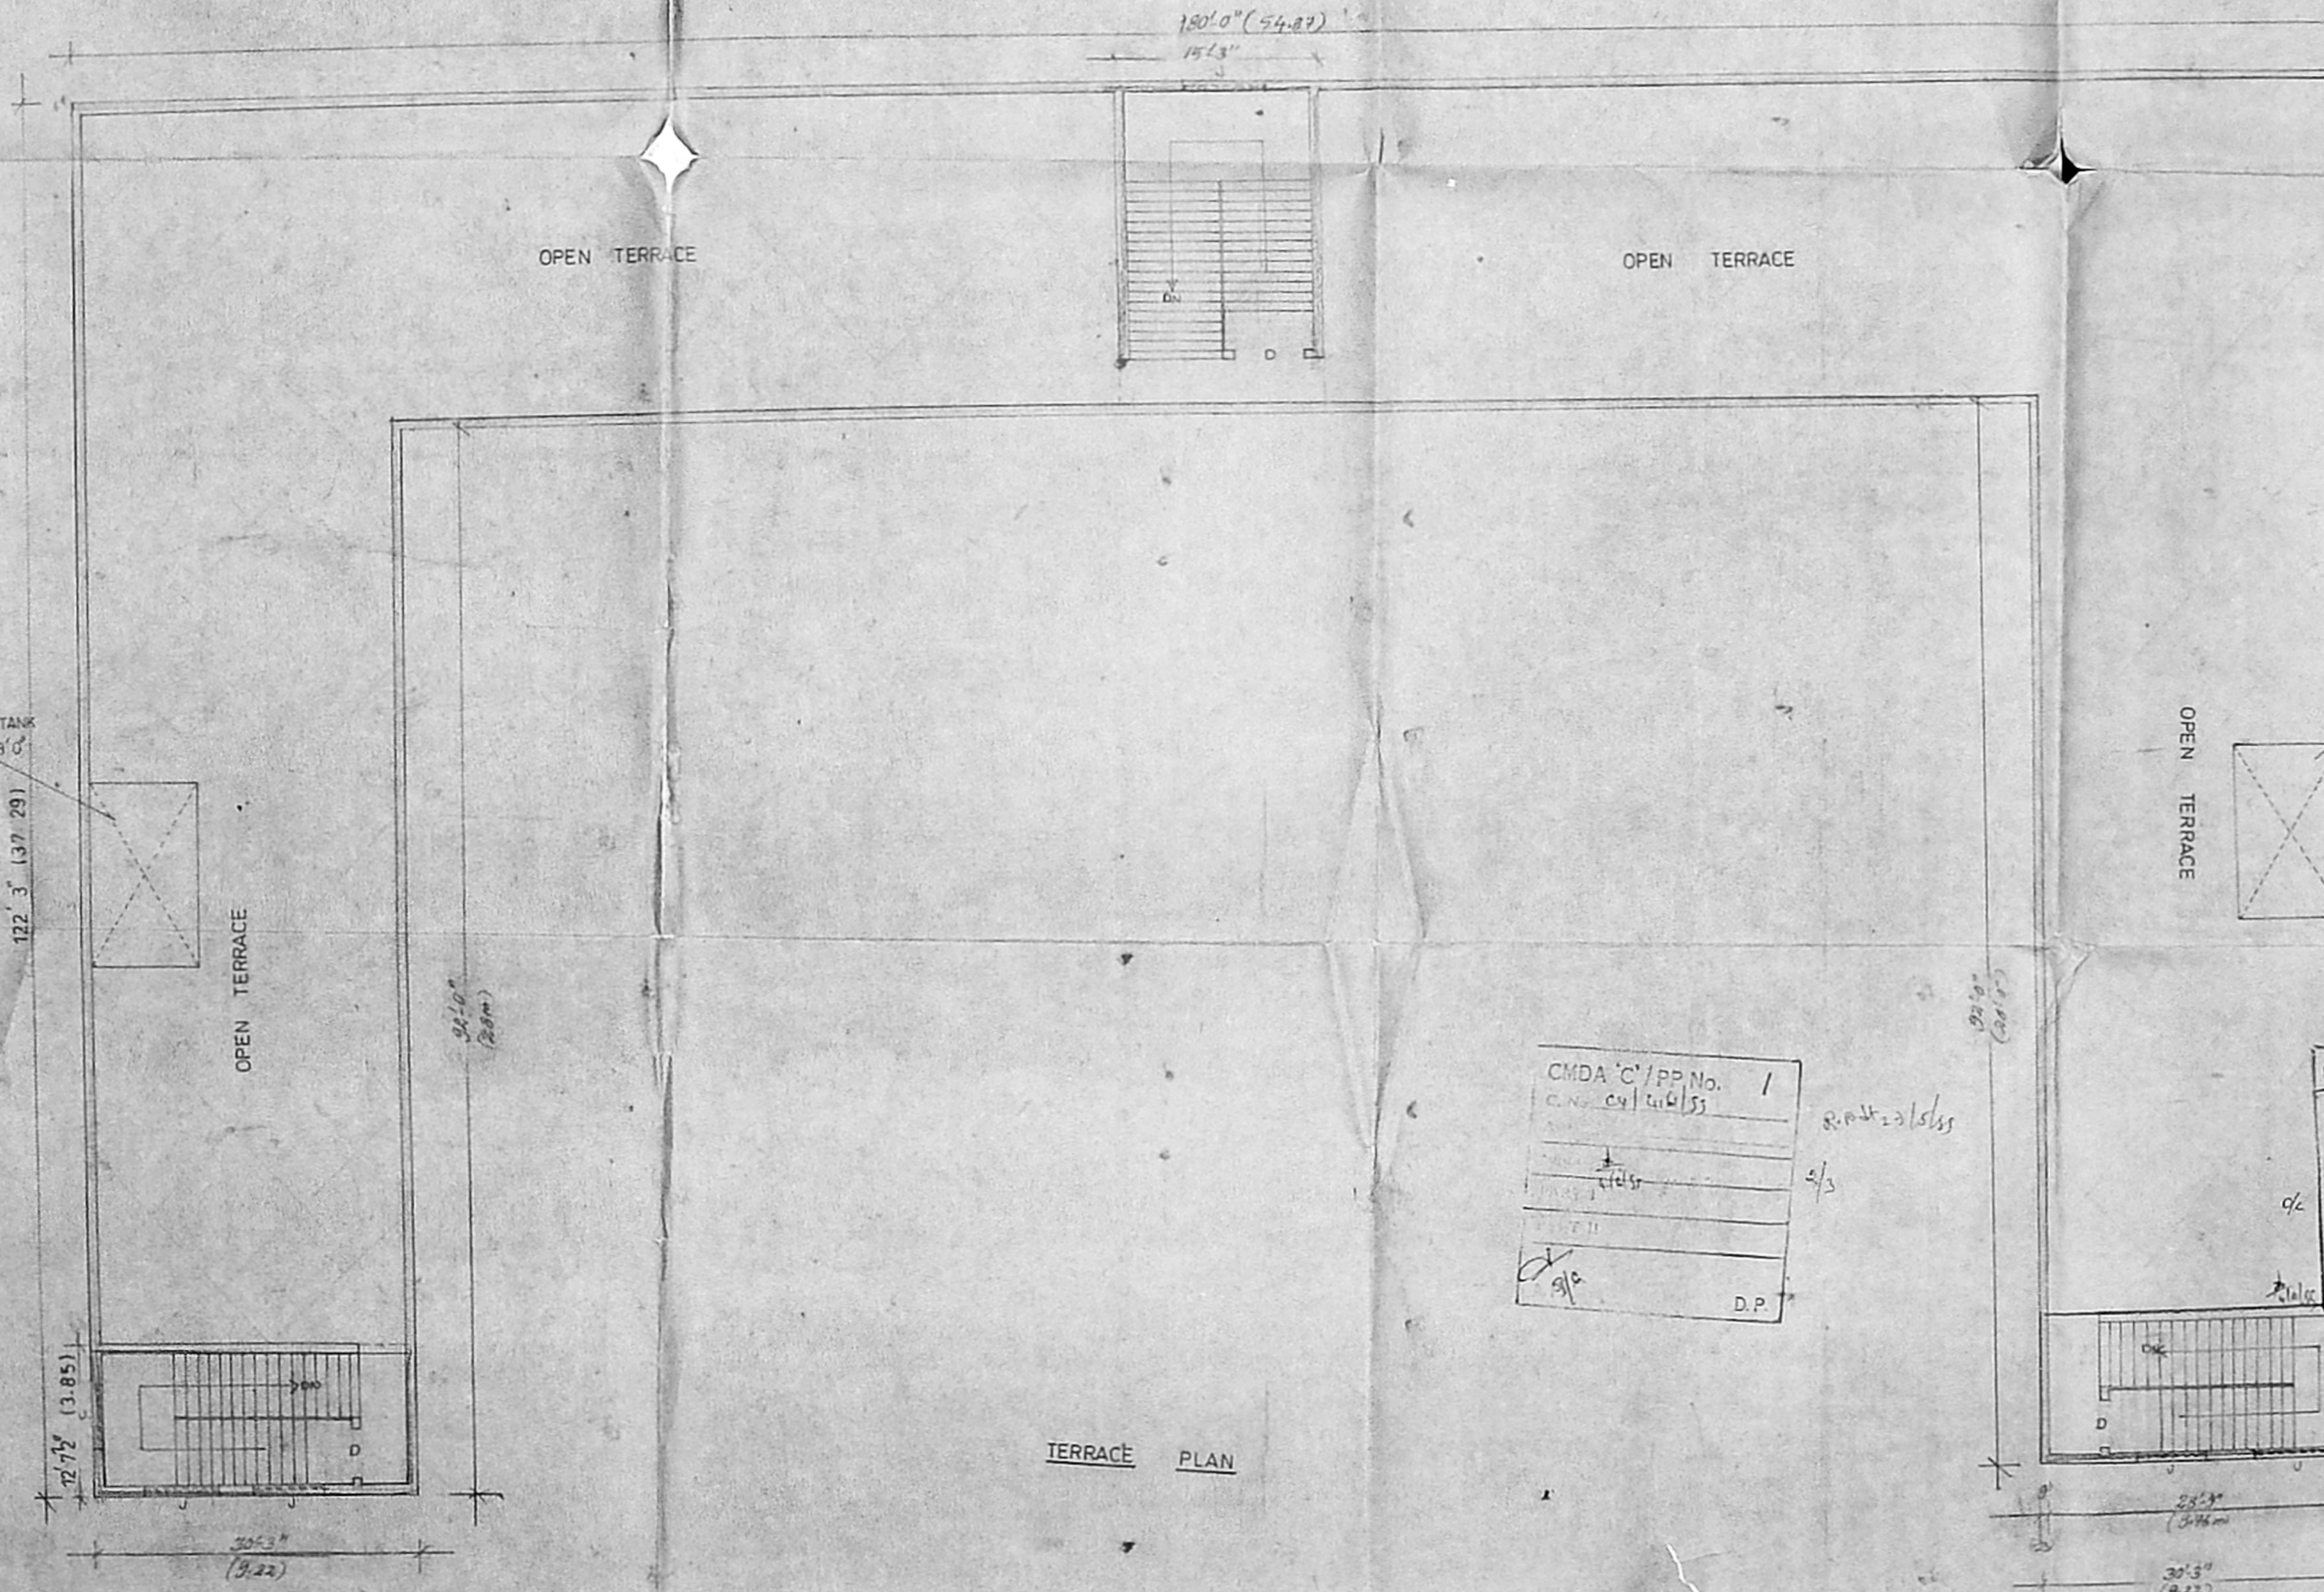

TERRACE PLAN

PREVIOUS APPROVED NO
BA NO 157/94-95
D.D.S NO 54/95
DT

OVER HEAD TANK
10'0" x 15'0" x 6'0"

CMDA 'C' / PP No. 1
C.No. 04/16/55
D.P.

Planning Permit No. C/02270/43-54/55
APPROVED
SUBJECT TO THE CONDITIONS IN THIS OFFICE LETTER
No. 04/16/55
FOR MENTIONED PARTY
CHANNAMMAIDU S. TAN
DEVELOPMENT AUTHORITY
CHENNAI - 600 020

SPECIFICATION

FOUNDATION	COLOUMN FOUNDATION
SUPERSTRUCTURE	9TH BW IN CM 1:4 40TH BW IN CM 1:3
SLAB BEAM LINTEL	SUNSHADE RCC 1:2:4
FLOOR FINISHED	WITH MOSAIC TILES
WEATHERING COURSE	WITH PRESSED TILES
ELECTRIFICATION WORK	WITH CONSELLO WIRING

SCHEDULE OF JOINERY

D	DOOR	5'0" x 7'0"
D1	DOOR	3'0" x 7'0"
W	WINDOW	6'0" x 4'6"
W1	WINDOW	4'3" x 4'6"
V	VENTILATOR	4'0" x 3'0"
V1	VENTILATOR	3'0" x 2'0"
J	JOLLY	5'0" x 7'0"

AREA DETAILS

	SG FT	SQ M
PLOT EXTENT	71002.77	6598.77
PROP G F AREA	11011.00	1023.32
PROP F F AREA	11011.00	1023.42
PROP S F AREA	11011.00	1023.32
PROP T F AREA	11011.00	1023.32
PLOT COVERAGE	15%	
F S I	0.77	
EXTG G+III APPROVED BY MMDA	10759.46	999.95

SHEET NO:3

SCALE: 1:100

SIG OF OWNER

SIG OF LICENSED SURVEYOR

M. MOHAN
LICENSED SURVEYOR
NO. 100/100
CHITLA PAKKAM VILLAGE
SAIDAPET TALUK
CHENGELPET MGR DISTRICT