




FRONT ELEVATION

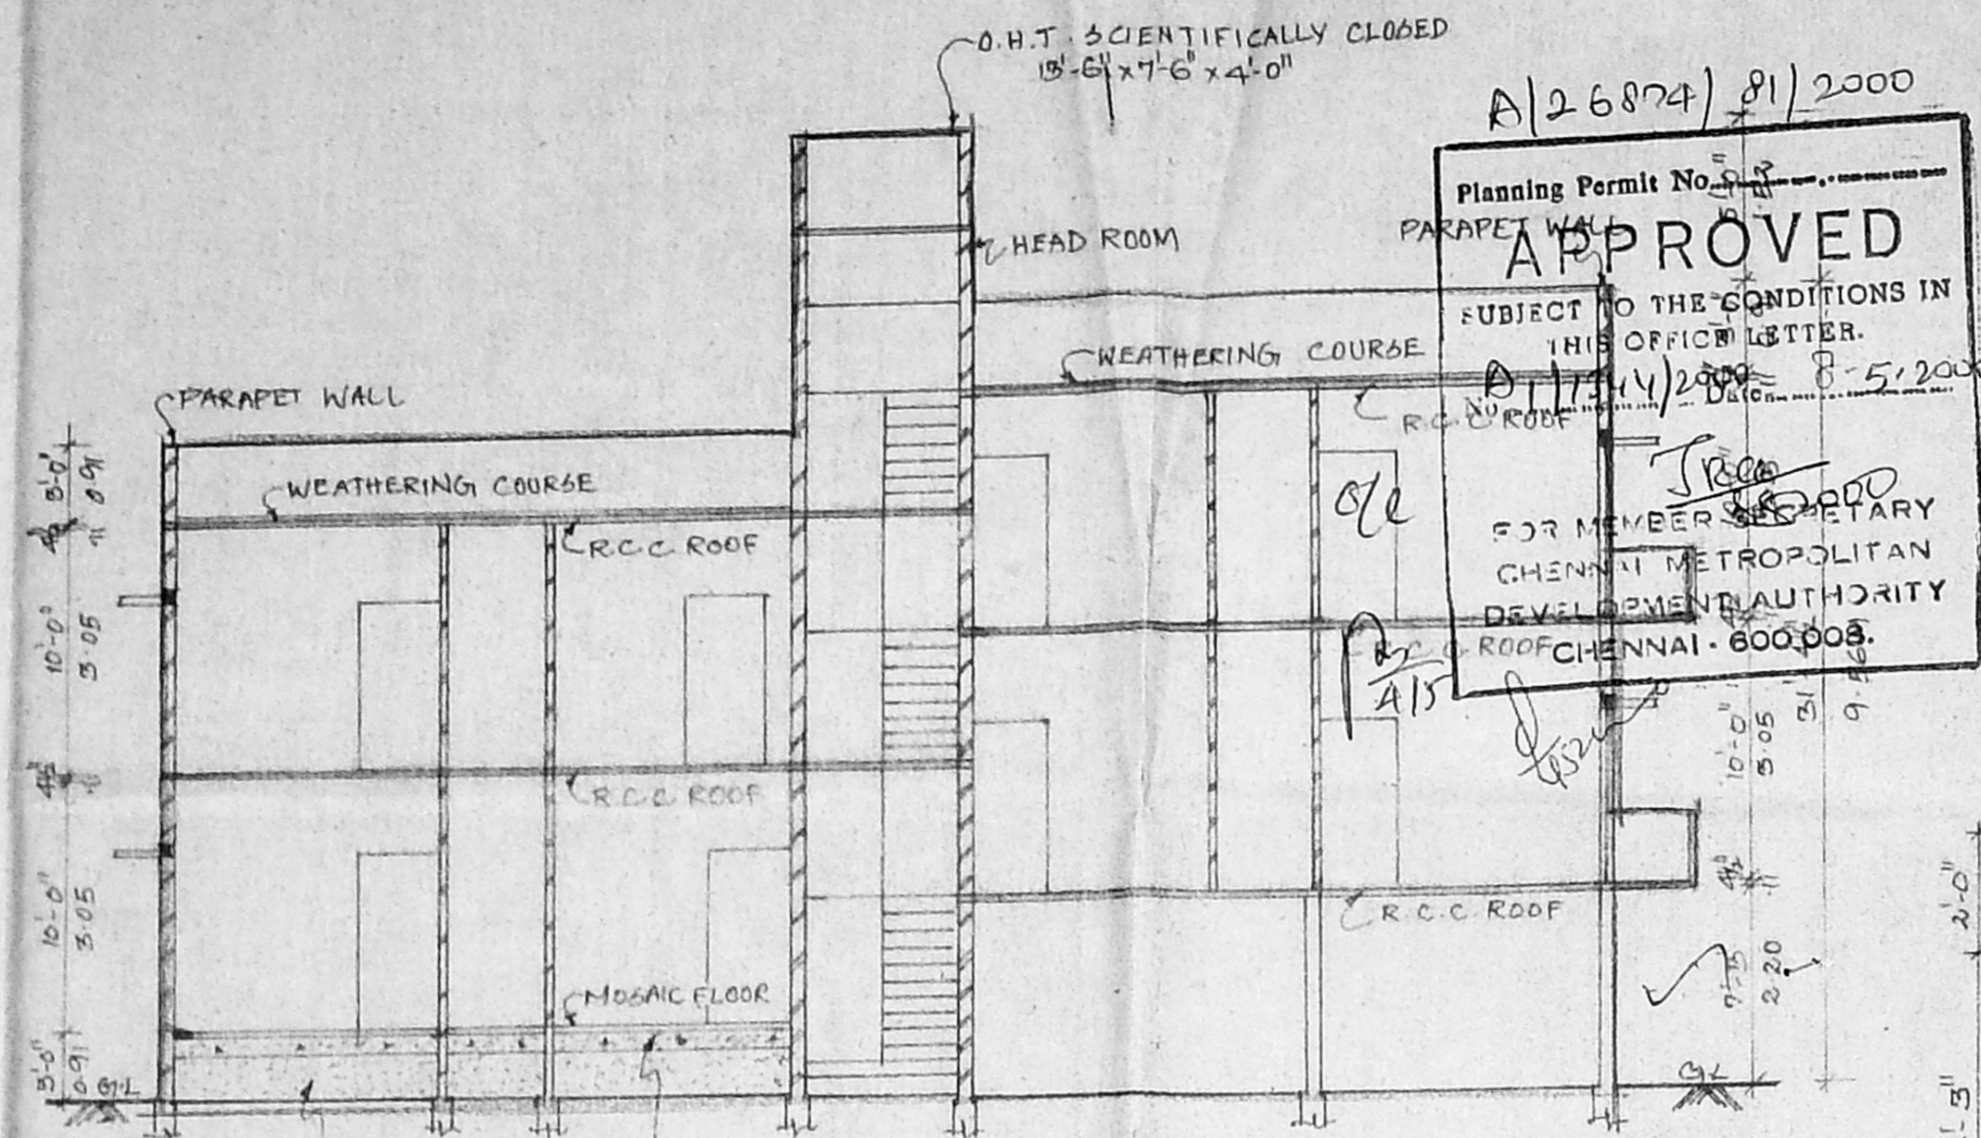


SECTION-AB

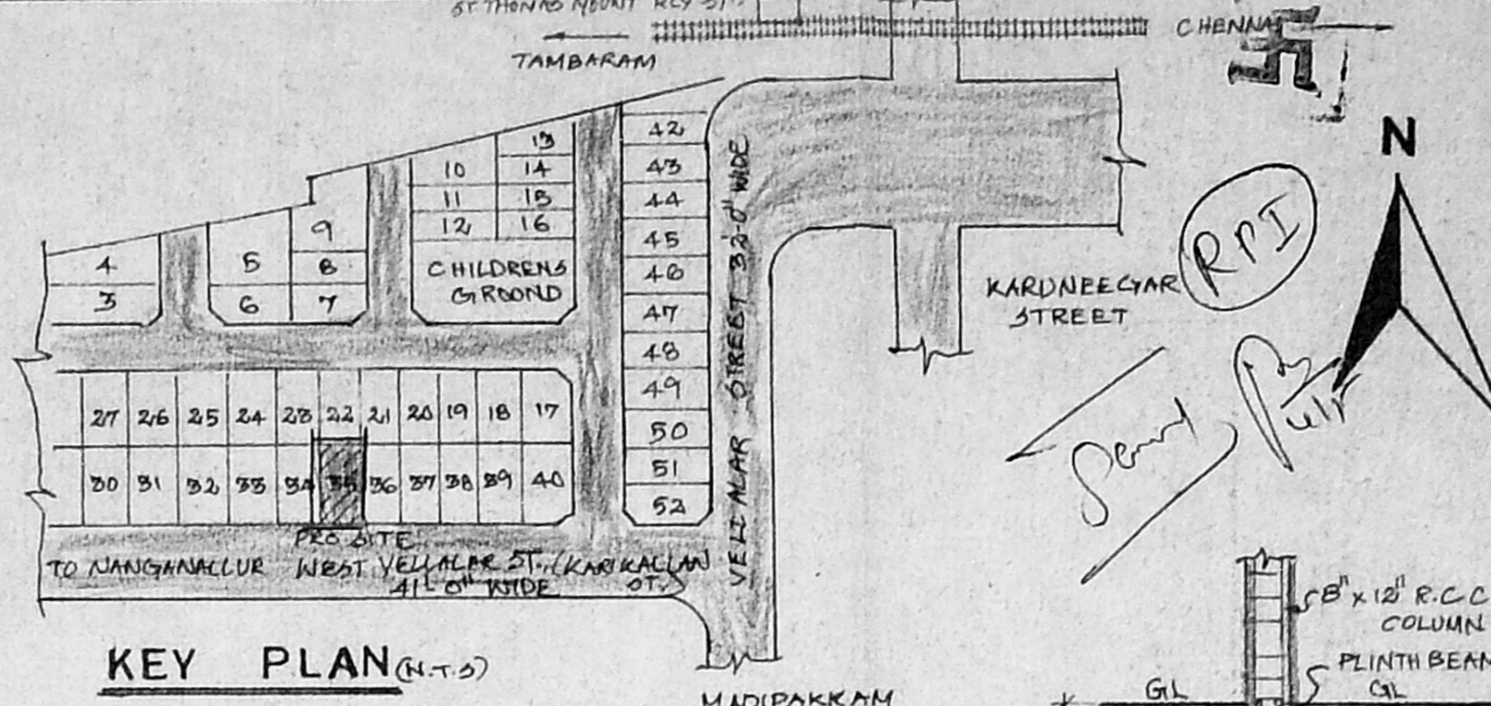


KEY PLAN (N.T.S)

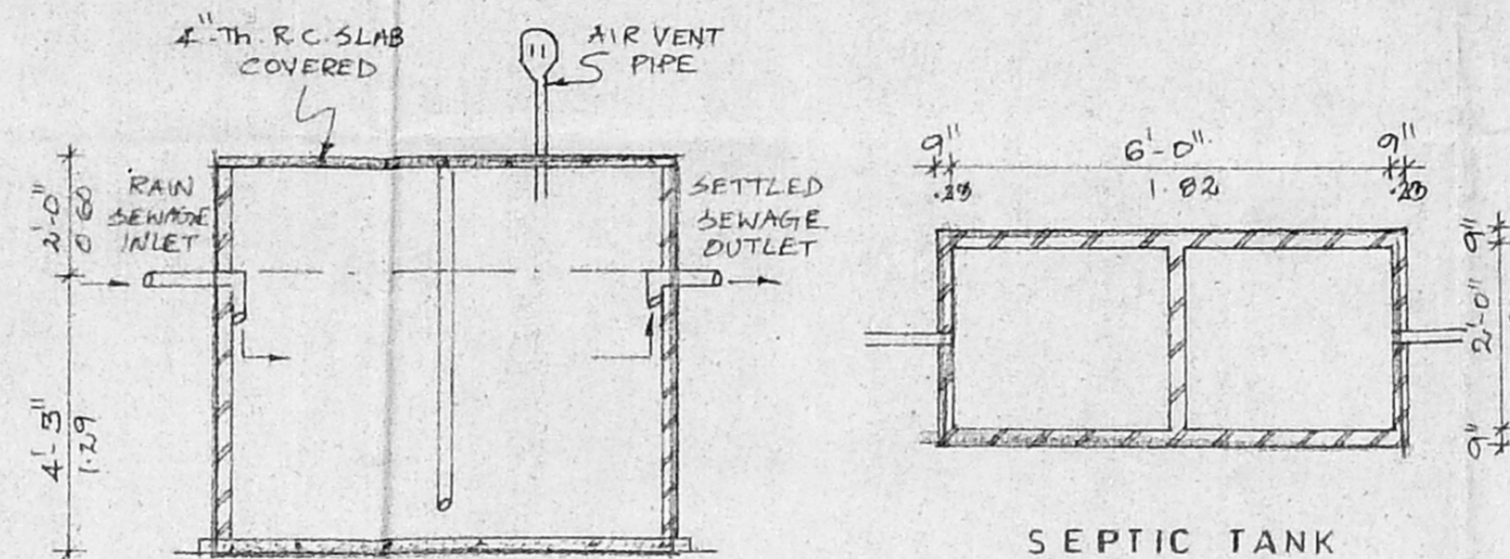


SECTION

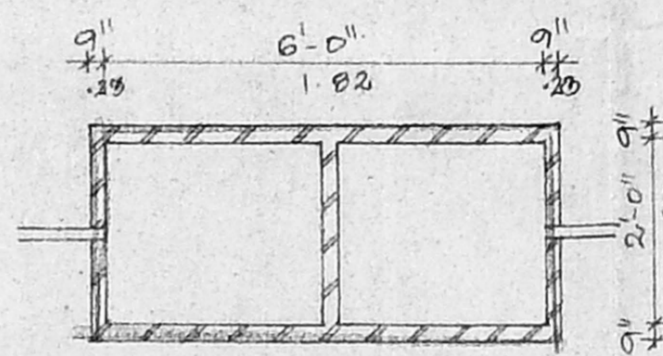

SEPTIC TANK PLAN (N.T.S)

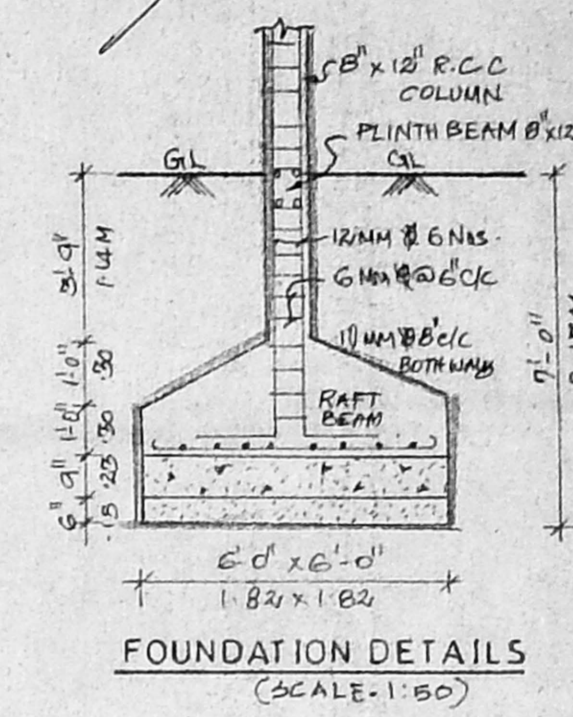

FOUNDATION DETAILS (SCALE: 1:50)

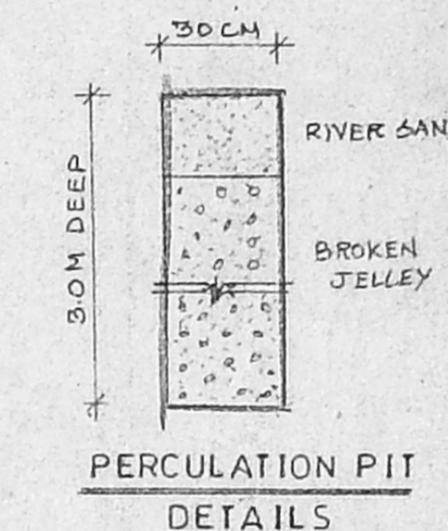

PERCOLATION PIT DETAILS

- SPECIFICATIONS**
1. R.C.C COLUMN FOOTINGS IN FOUNDATION.
 2. COLUMNS ARE CONNECTED WITH CAPING BEAM.
 3. MOSAIC FLOORING.
 4. HOLLOW BLOCK IN SUPERSTRUCTURE IN C.M:1:5.
 5. WALLS ARE PLASTERED WITH C.M:1:5.
 6. WALLS ARE PAINTED BY CEMENT PAINT.
 7. LINTLES ARE LAID OVER WINDOWS.
 8. JOINERY IN TEAK WOOD.
 9. ROOF SLAB COVERED BY R.C. SLAB.
 10. ALL R.C.C WORK IN C.M:1:2:4.
 11. WEATHERING COURSE IS LAID WITH PROPER SLOPE.
 12. ALL R.C COLUMNS ARE SIZE 8" x 12".

SCHEDULE OF JOINERY

D - DOOR	3'-3" x 7'-0"	100 x 2.14M
D1 - DOOR	3'-0" x 7'-0"	091 x 2.14M
D2 - DOOR	2'-6" x 7'-0"	076 x 2.14M
W - WINDOW	4'-0" x 4'-6"	1.22 x 1.37M
W1 - WINDOW	4'-0" x 4'-6"	1.22 x 1.37M
W2 - WINDOW	3'-0" x 3'-0"	091 x 0.91M
V - VENTILATOR	3'-0" x 2'-0"	091 x 0.61M

CONSTRUCTION OF RESIDENTIAL FLATS IN D.No.35, West Vellalar St., (Karikal Street) T.N.G.O. Colony, ADAMBAKKAM, S.No.106(Old S.No.55/17), WARD No.E, BLOCK No.6.

LEGENDS

PROPOSED	[Symbol]
ROAD	[Symbol]
BOUNDARY	[Symbol]

Scale:-
1" = 8'-0" (or) 1:100

Date:-

AREA STATEMENT

	SQ. FT	SQ. M
PLOT AREA	3200.00	297.28
STILT cum GROUND FLOOR	10 10.10	93.83
CAR PARKING AREA (Non F.S.I)	7 89.90	73.38
G.FLOOR cum F.FLOOR AREA	2068.60	192.17
F.FLOOR PART & Terrace Part	1078.00	100.14
TOTAL AREA	4156.60	386.42
F.S.I - 4156.6 / 3200 = 1.29, Plot Coverage 2068.6 / 3200 = 64.6%		

LICENSED SURVEYOR

P. GANESAN, D.C.E.
Licensed Surveyor
Alandur Municipality



PARALLEL Building Consultants & Contractors
No.118, 1st Floor, Kamarajar Street,
Adambakkam, Chennai - 600 088.
Phone : 2450270

Acc. : P.No.75A, 1st Street,
Gandhi Nagar,
Puzhuthivakkam,
Chennai - 600 091.
Phone : 2420816



2440243

OWNER SIGNATURE



[Handwritten Signature]

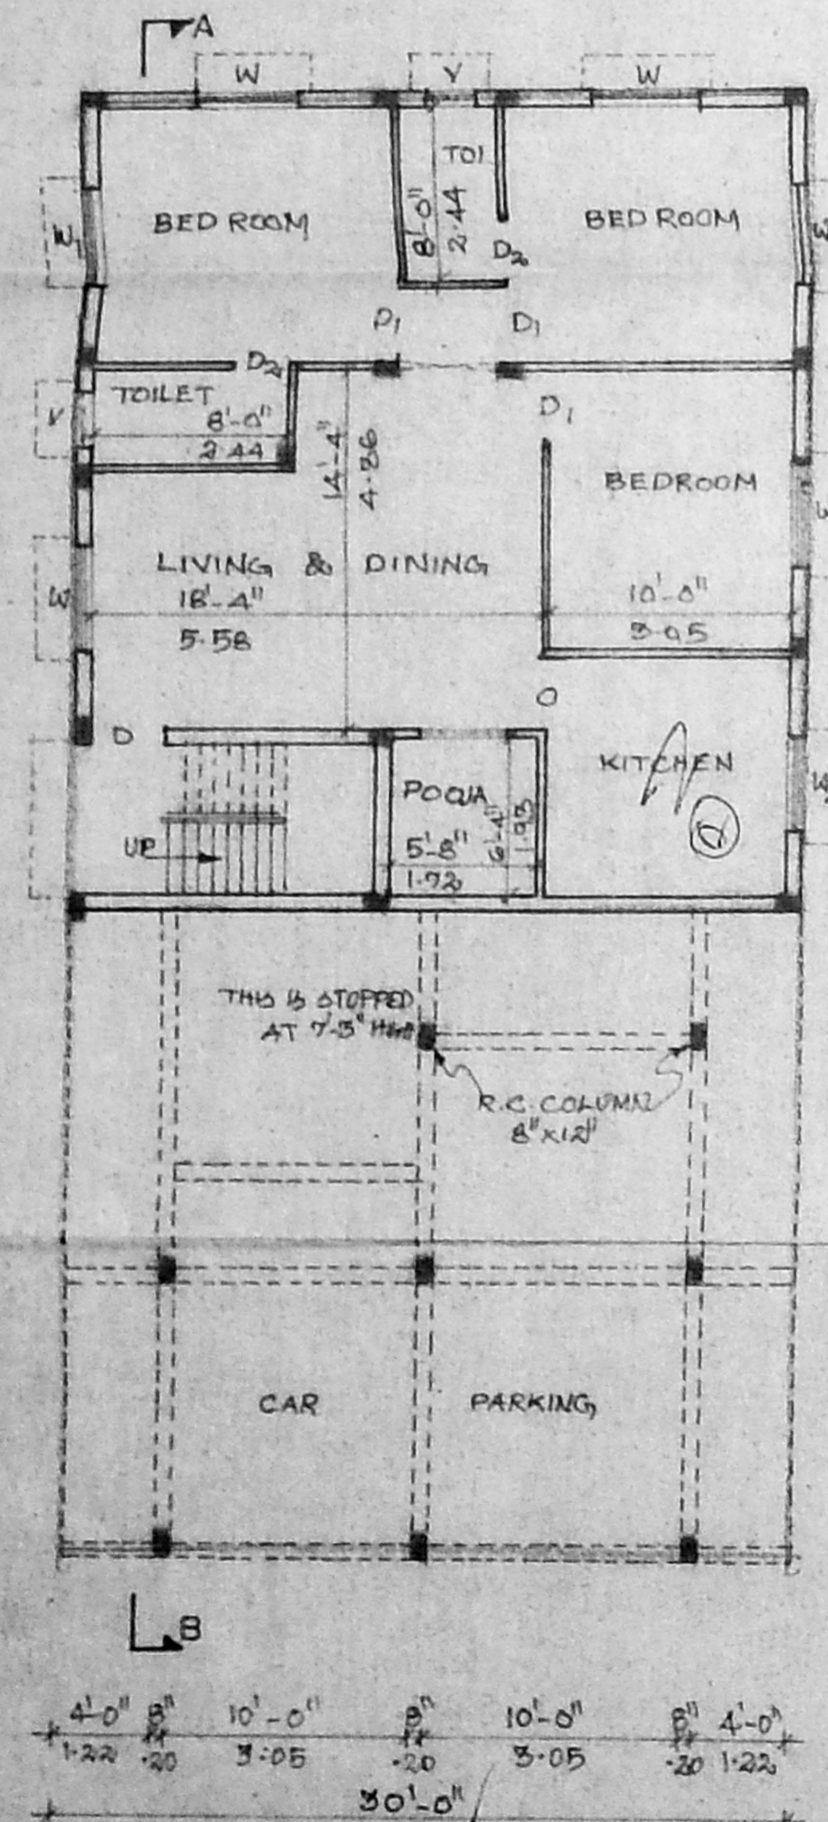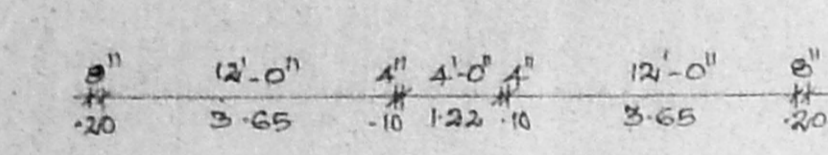



STILT CUM GROUND FLOOR PLAN

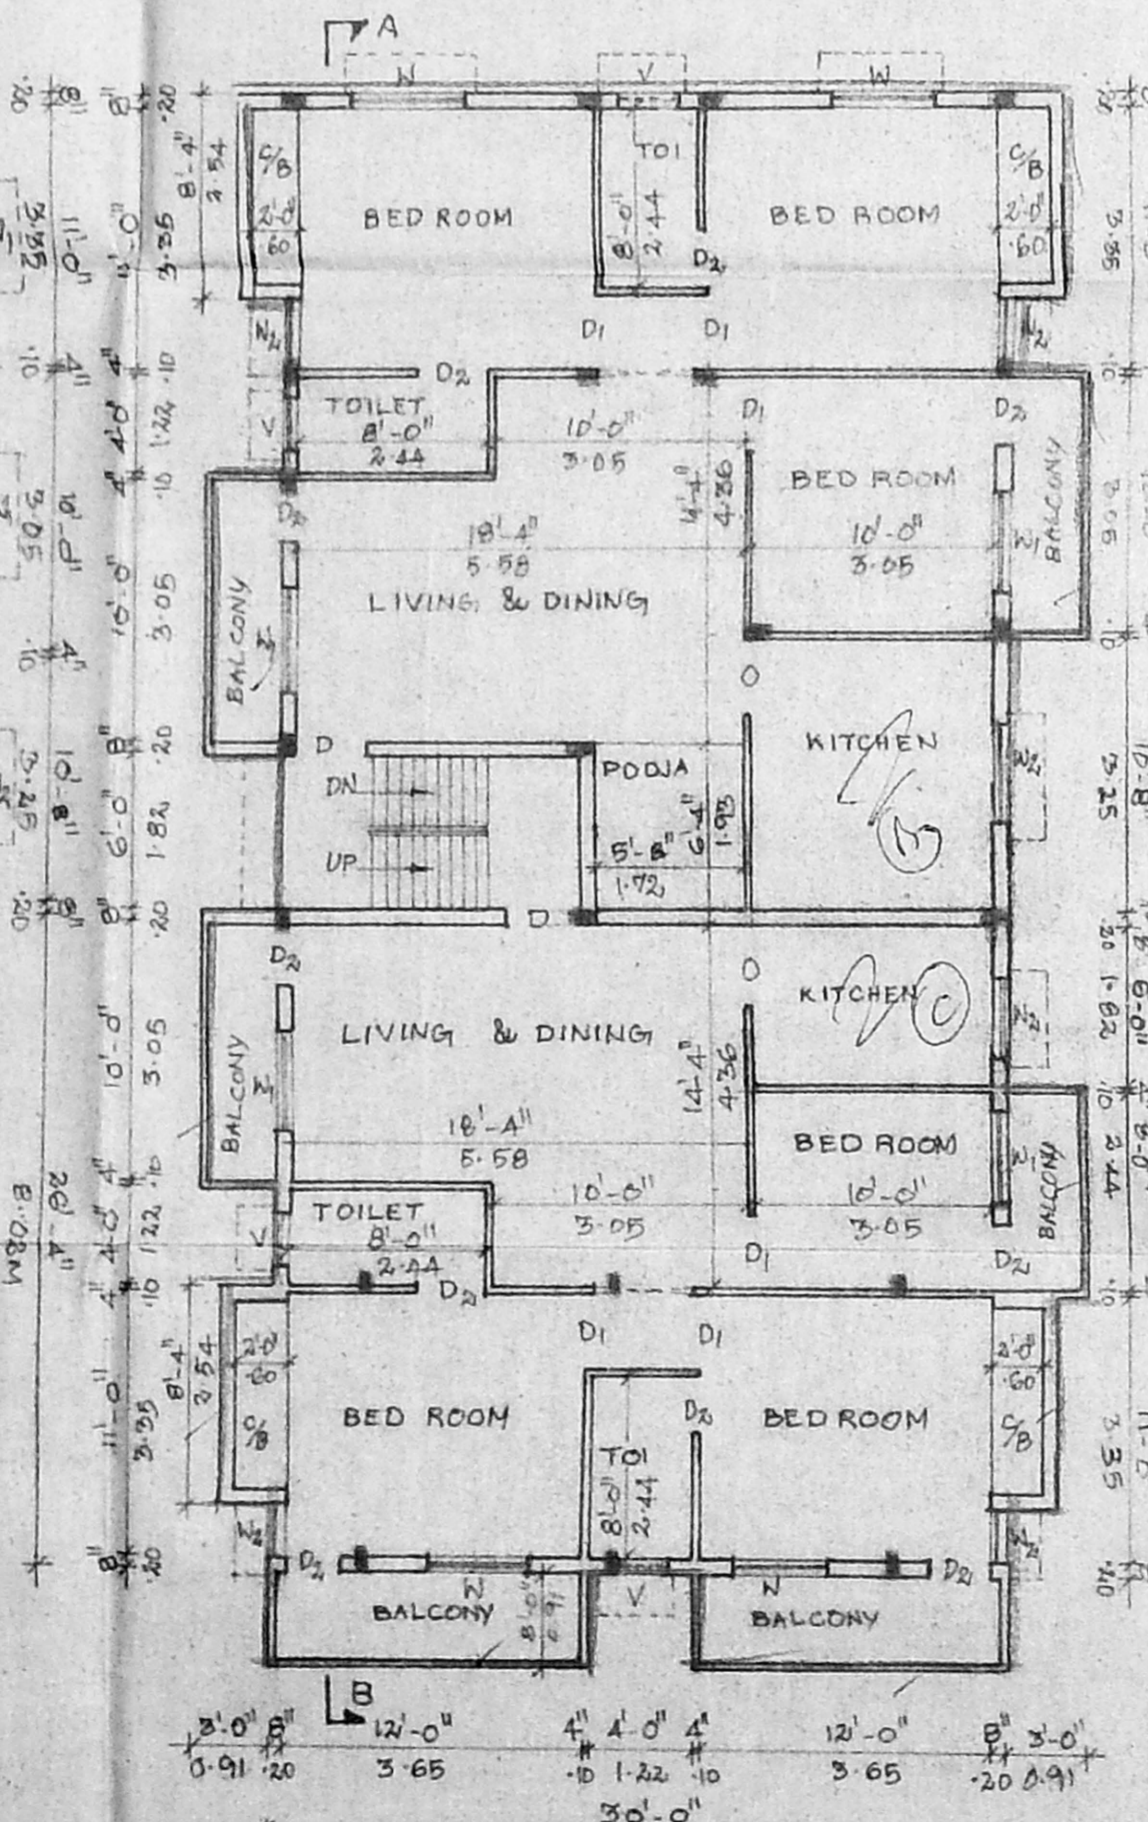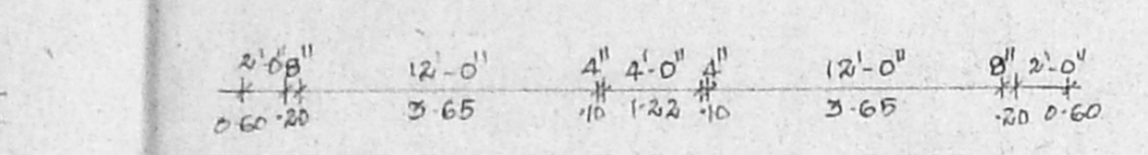


GROUND FLOOR CUM FIRST FLOOR PLAN

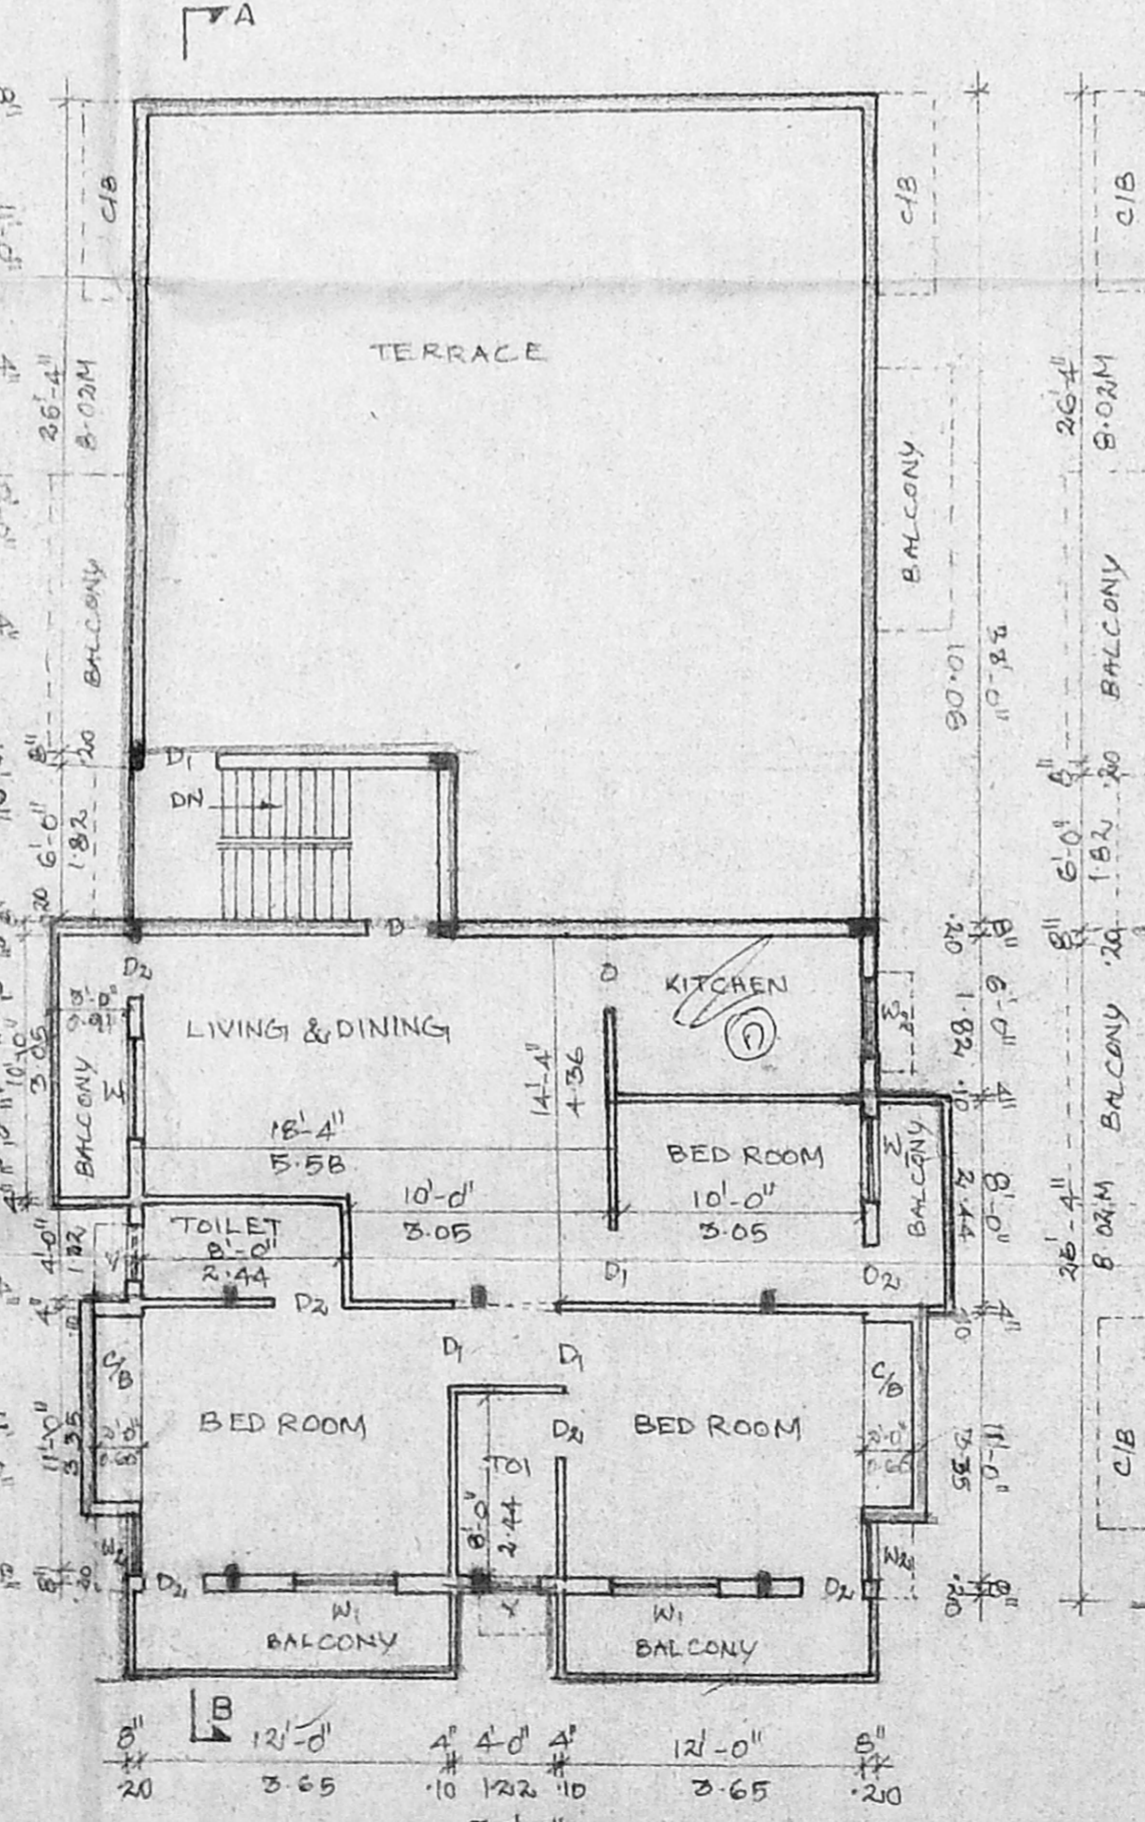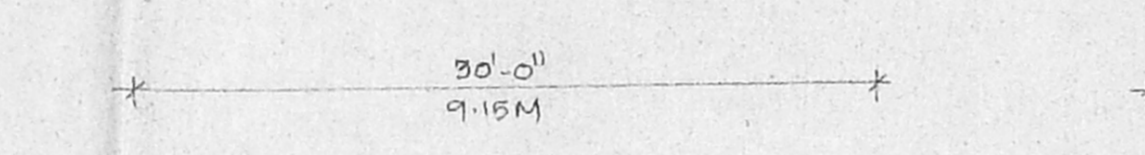

FIRST FLOOR & TERRACE FLOOR PLAN

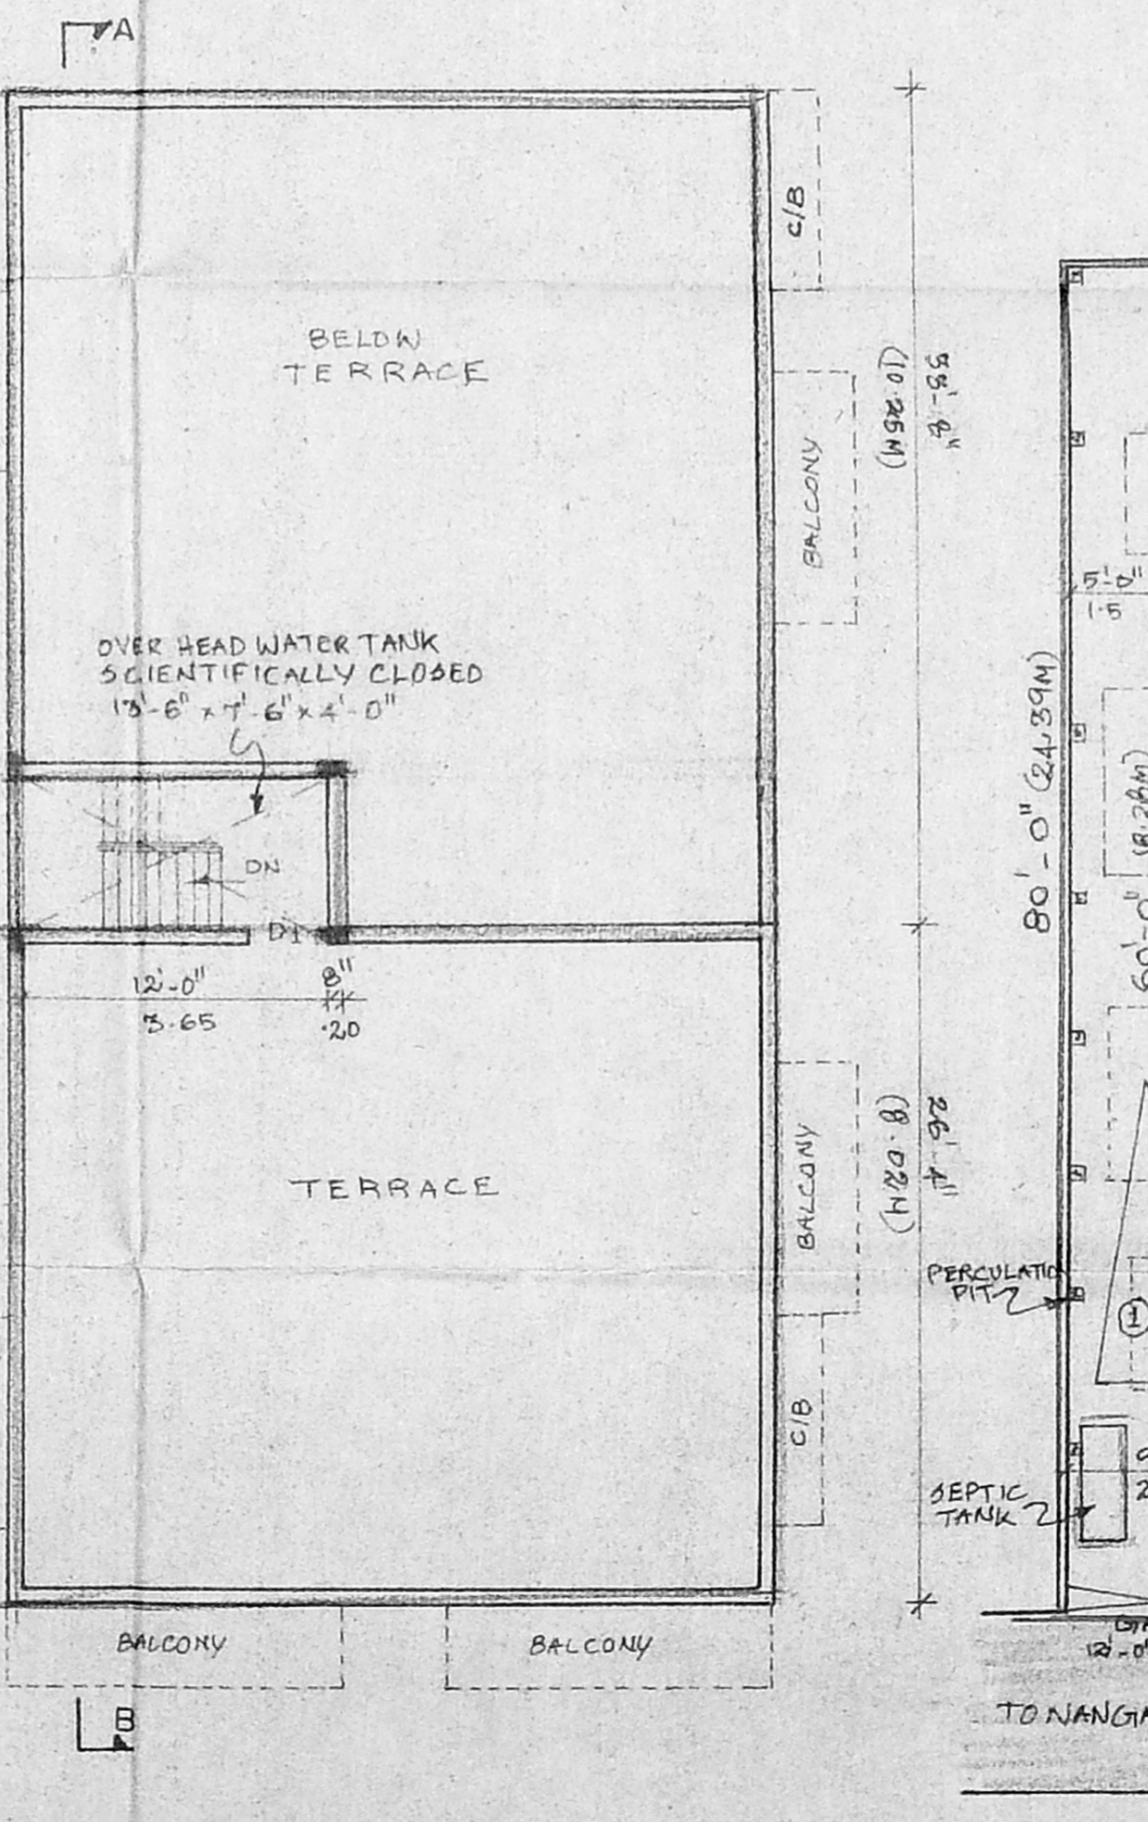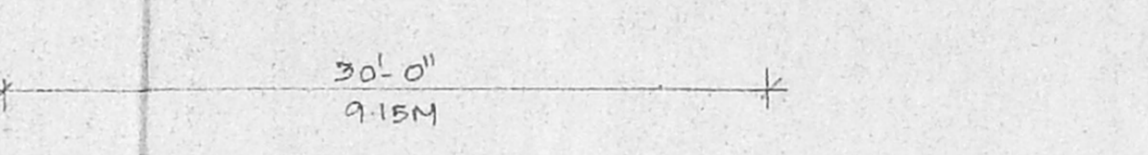

TERRACE FLOOR PLAN

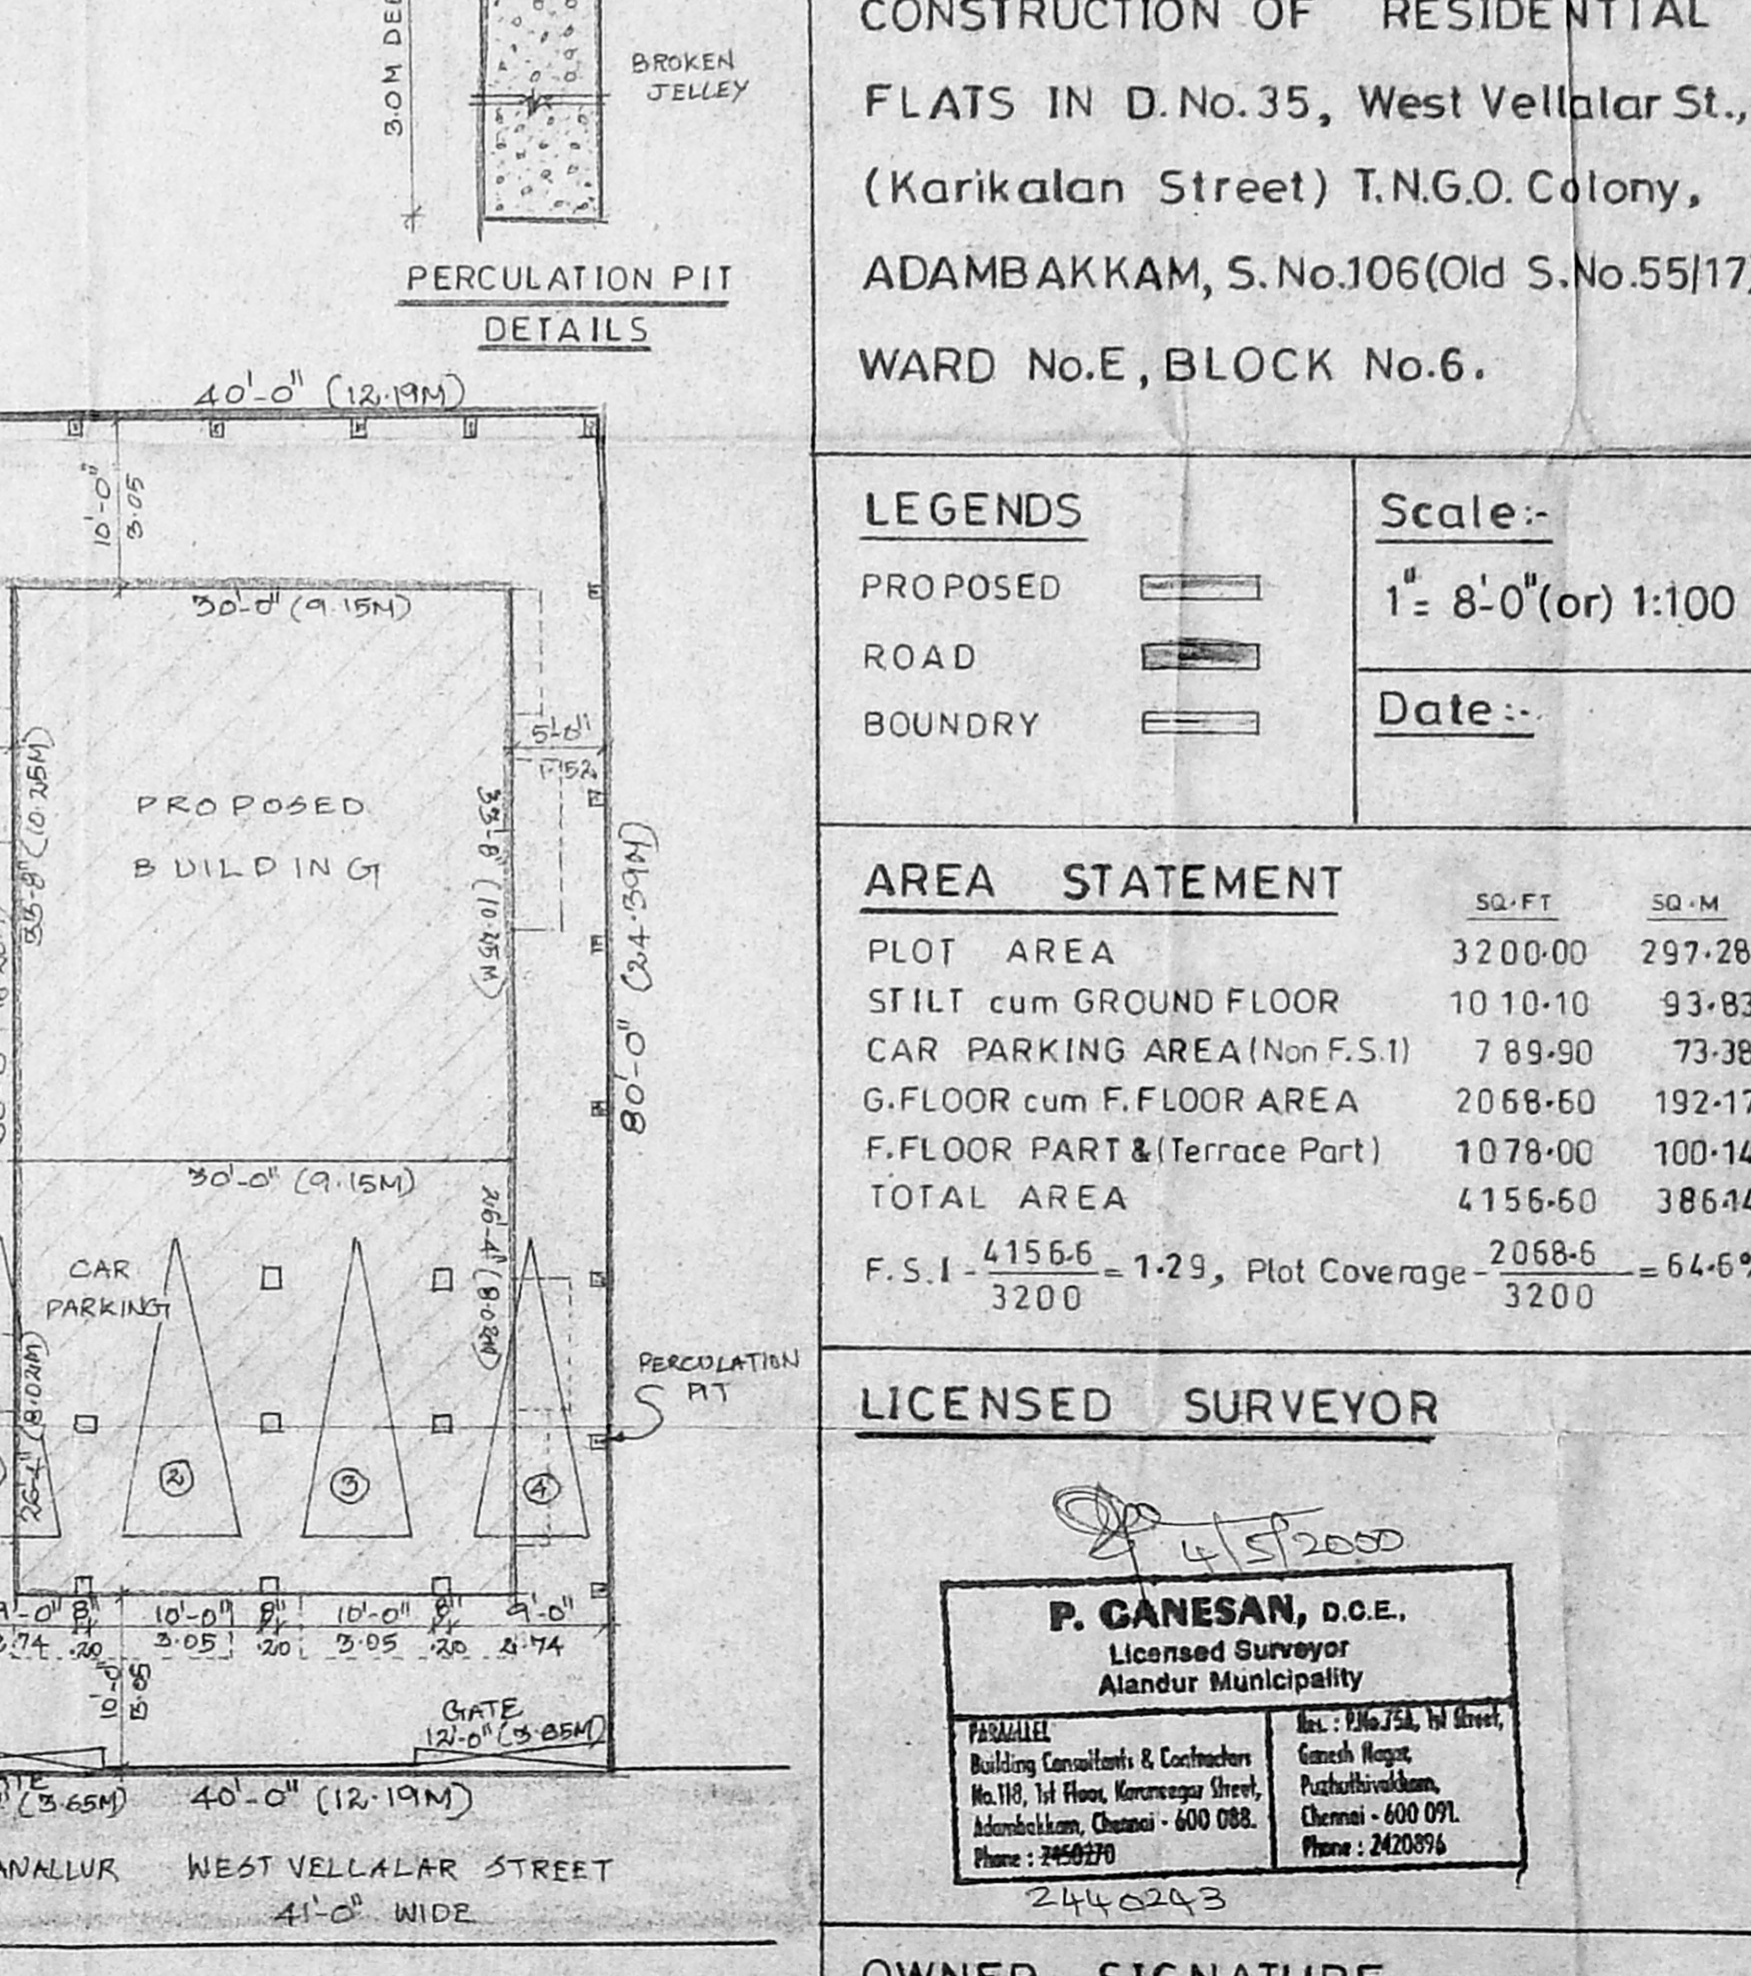

SITE PLAN SCALE - 1" = 12'-0"