

PLAN SHOWING THE PROPOSED HOUSE AT PNO:48 (PART) OF AK BLOCK,
 ANNANAGAR, OLD SURVEY NO: 128A, 129/1 & 130; NEW T.S NO 47/25, BLOCK
 NO:9C, NADUVANKARAI VILLAGE CORPORATION OF CHENNAI DN NO 66

SPECIFICATIONS:-

C.C. 1:5:10 FOR FOUNDATION BED OVER SANDFILLING, B.W IN C.M:1:2 USING
 STOLE BRICKS FOR ALL WALLS. RCC ROOFING ARE 1/2" TK OVER WITH WEATHERING
 COURSE, PLASTERING WALLS IN C.M:1:3, CEILING PLASTERING IN C.M:1:3; ALL DOORS
 AND WINDOWS ARE BEST SEASONED COUNTRY WOODS.

SCHEDULE OF JOINERY

- D- DOOR PANELLED - 30" x 70"
- MD- MAIN DOOR - 33" x 70"
- D₁ - DOOR PANELLED - 33" x 70"
- W- WINDOW GLAZED - 16" x 46"
- A.W- ALUMINIUM WINDOW - 40" x 46"
- D₂ - DOOR PANELLED - 26" x 66"
- V- VENTILATOR - 26" x 26"







AREA DETAILS:-

PLOT AREA - 2418 SFT OR 225 m²
 PLINTH AREA - 819 SFT OR 76 m² G.F
 PLINTH AREA F.F - 436 SFT OR 40 m²
 FLOOR AREA G.F - 670 SFT OR 62 m²
 FLOOR AREA F.F - 344 SFT OR 32 m²
 PLOT COVERAGE - $\frac{819}{2418} \times 100 = 33\%$
 F.S.I - 0.41

COLOUR INDEX:-

PROPOSED	
BOUNDARY	
ROAD	

DRAWING NO: 8

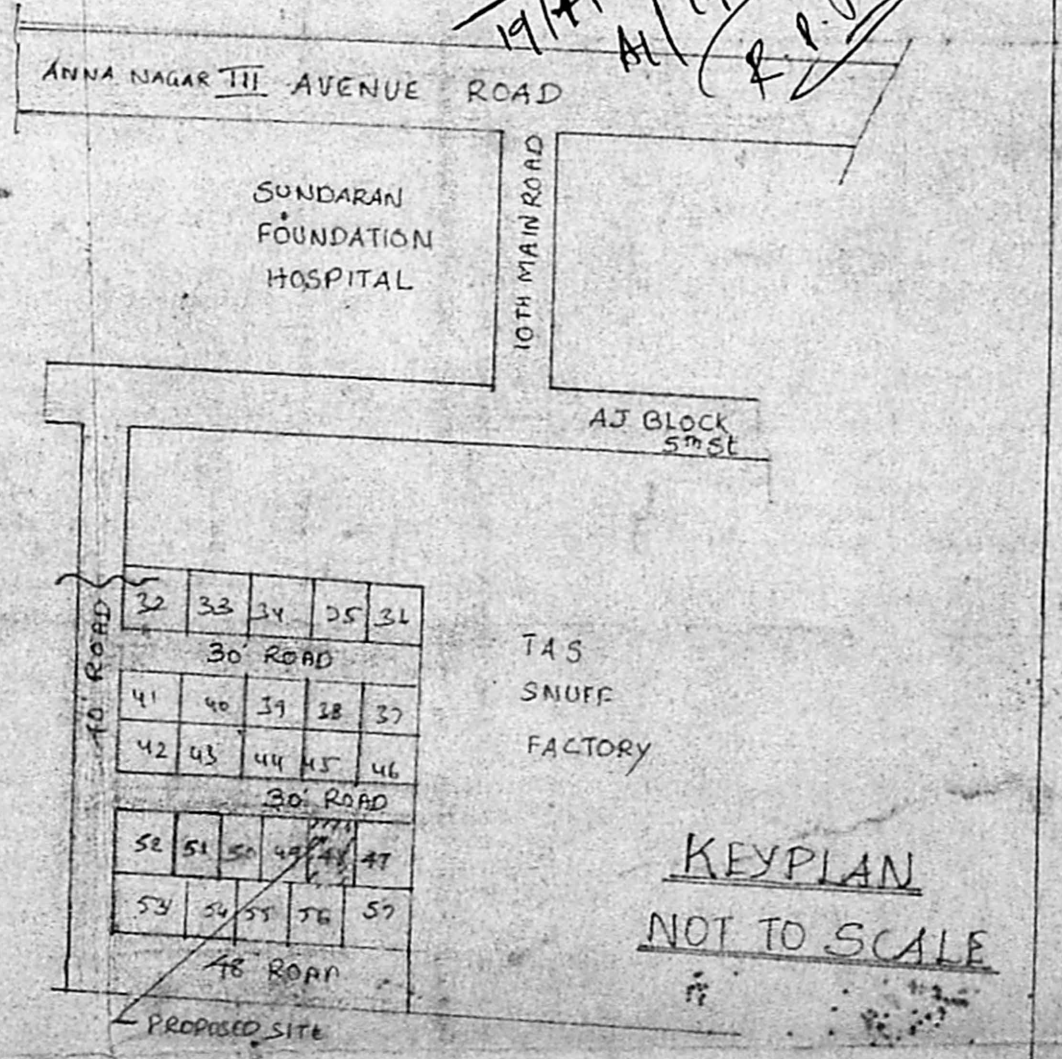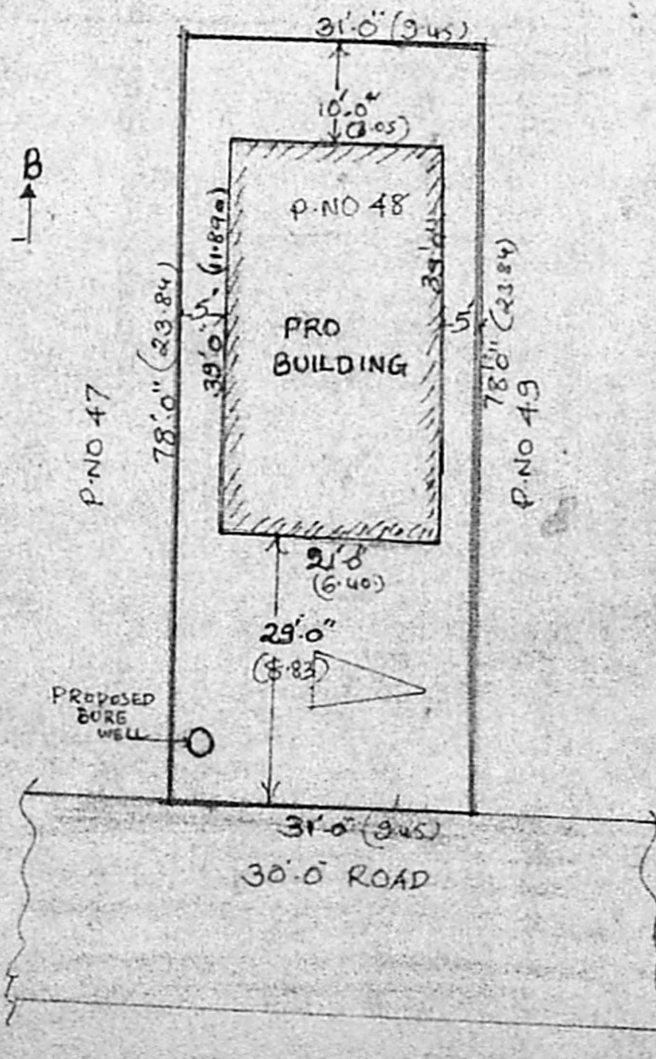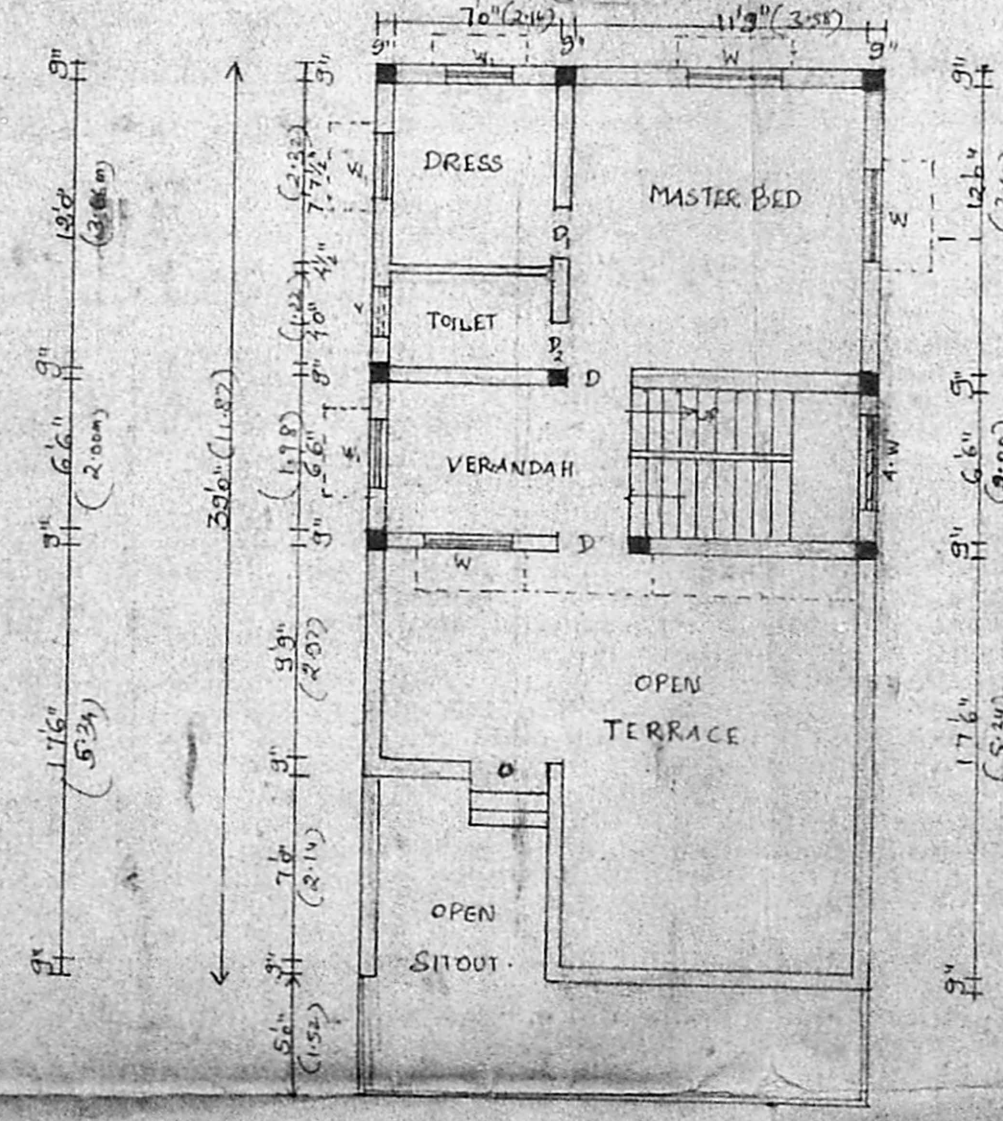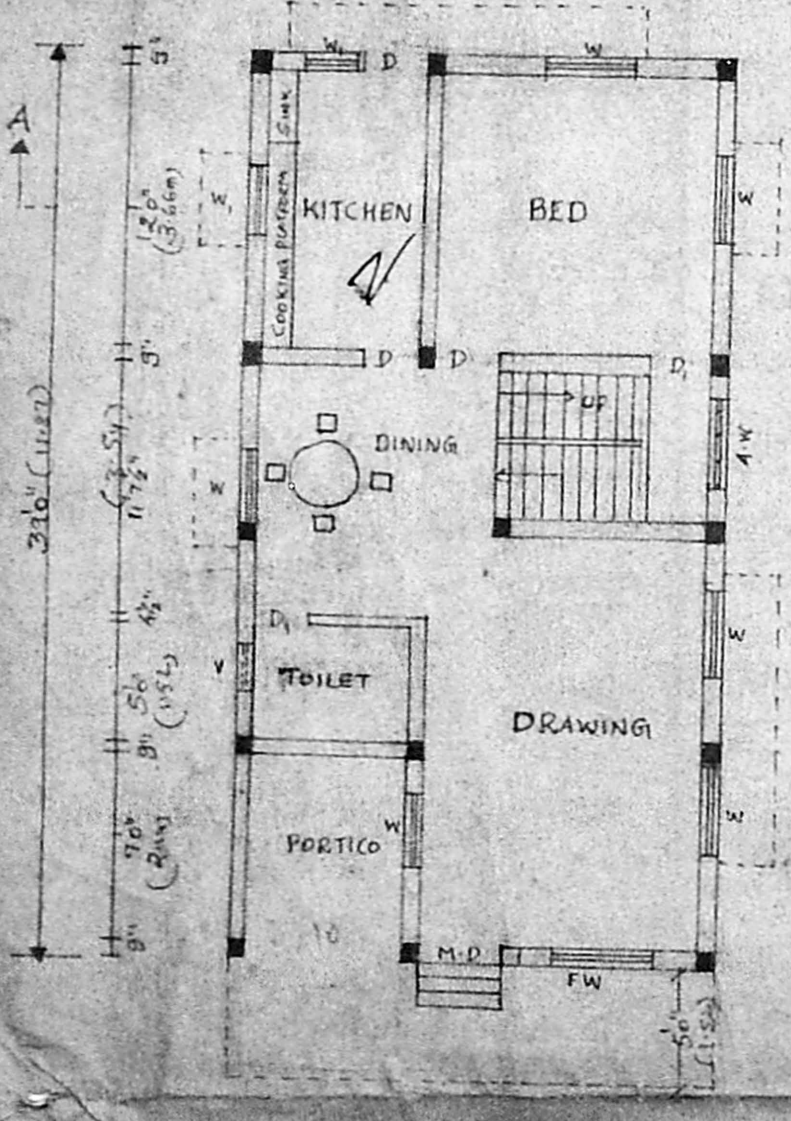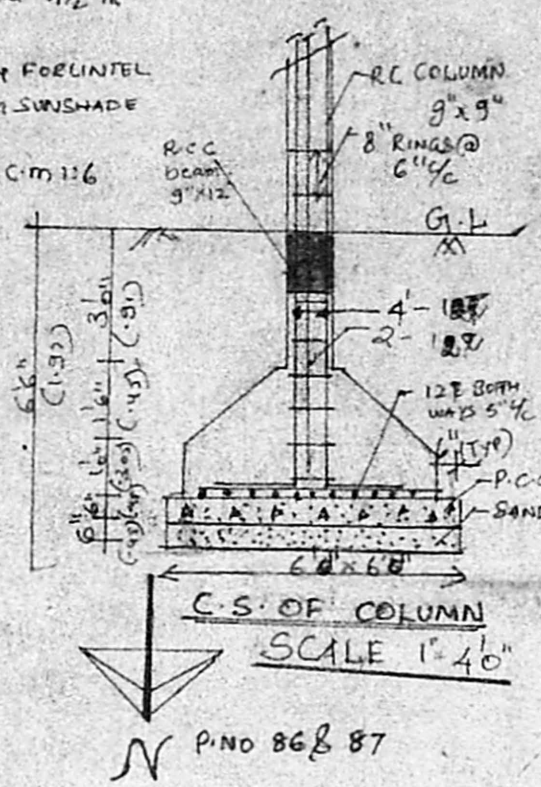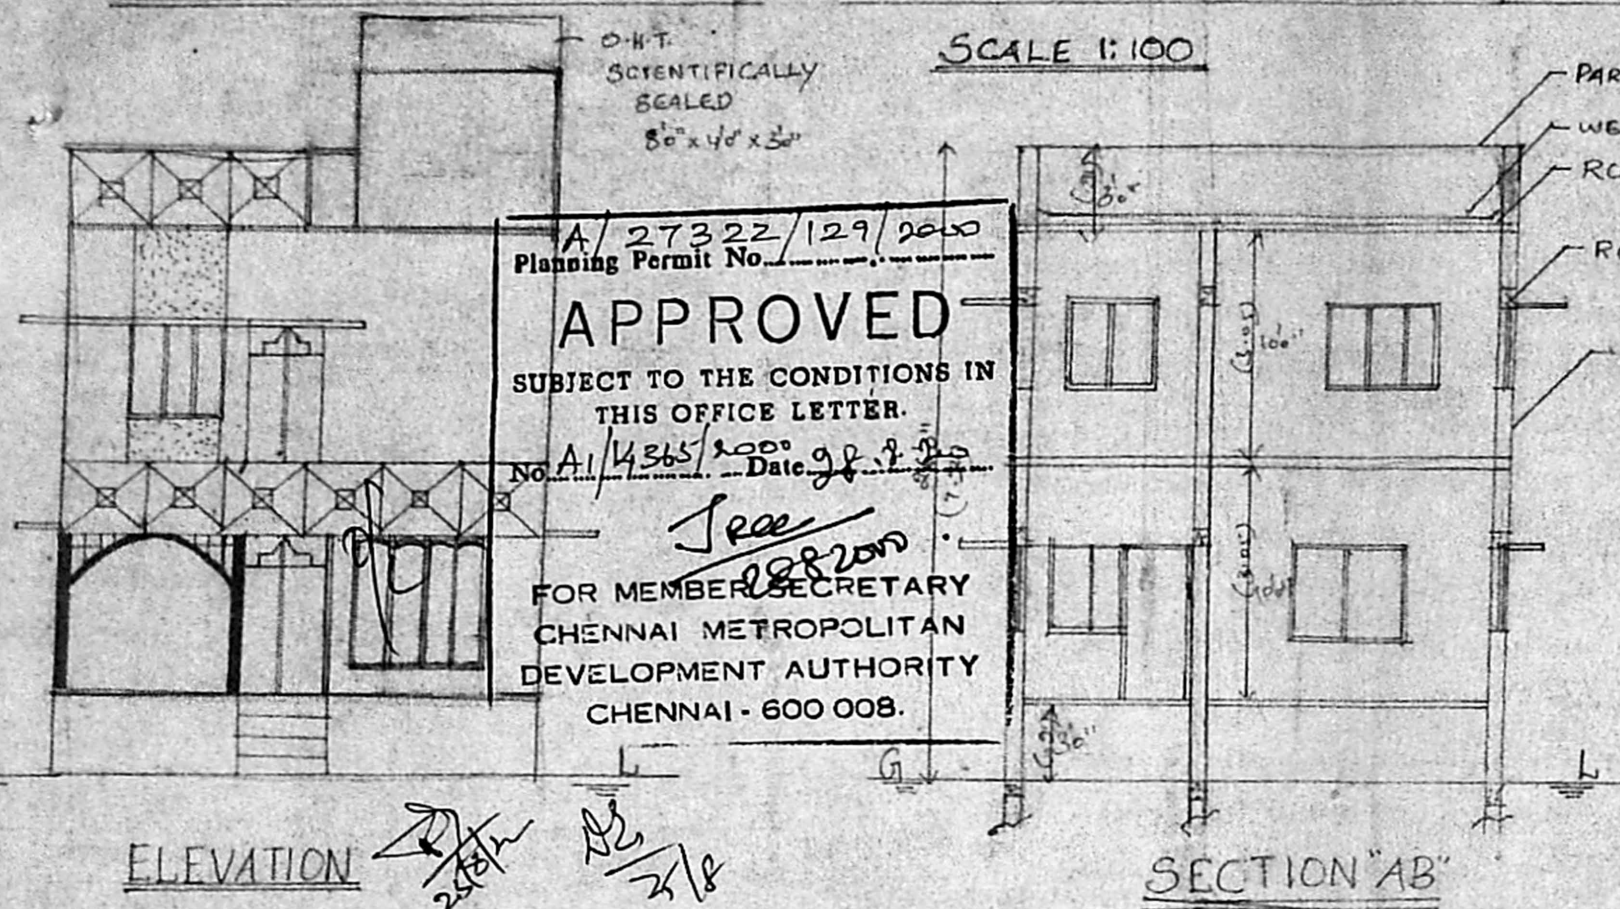

GROUND FLOOR PLAN

FIRST FLOOR PLAN

SITE PLAN
 SCALE 1"=20'0"

KEYPLAN
 NOT TO SCALE

R. Padma
 Power of attorney for
 N.V. Ravishanker
 OWNER

V. SELVARENGARAJ LCE
 LICENSED ENGINEER LNO 572
 CORPORATION OF CHENNAI
 OFF NO 2 NORTH USMAN ROAD
 T. NAGAR, CHENNAI 600017

LICENSED SURVEYOR