

PLAN SHOWING THE PROPOSED -
RESIDENTIAL BUILDING,
AT PLOT NO : 23, 2ND MAIN ROAD,
AVM AVENUE, VIRUGAMBAKKAM, VILLAGE,
CHENNAI -
IN SURVEY NO: 17913,
DIVISION NO: 65, ZONE :
SCALE : 1" = 8'-0"

JOINERY DETAILS





Symbol	Description	Dimensions (FEET)
MD	MAIN DOOR	3'-0" x 7'-0"
D1	PANEL DOOR	3'-0" x 7'-0"
D2	DOOR	2'-6" x 7'-0"
W	GLAZED WINDOW	5'-0" x 4'-0"
W1	DOOR	4'-0" x 4'-0"
W2	DOOR	2'-0" x 4'-0"
F/D	TRENCH DOOR	6'-0" x 6'-0"
MG	MAIN GRILL GATE	6'-0" x 7'-0"
G	GRILL WINDOW	14'-0" x 4'-0"

AREA DETAILS

Category	Sqft	Sqm
PLOT EXTENT	2826.00	262.54
STILT CUM G-FLOOR AREA	1553.07	144.28
G-FLOOR CUM F-FLOOR AREA	1663.16	154.51
F-FLOOR CUM TERRACE AREA	535.03	49.70
HEAD ROOM AREA	144.40	13.41
TOTAL BUILDING AREA	3751.26	348.50
PLOT COVERAGE	58.9%	
F-S-I	1.33	

COLOUR INDEX

PROPOSED BUILDING	---
EXISTING ROAD	---
BOUNDARY WALL	---

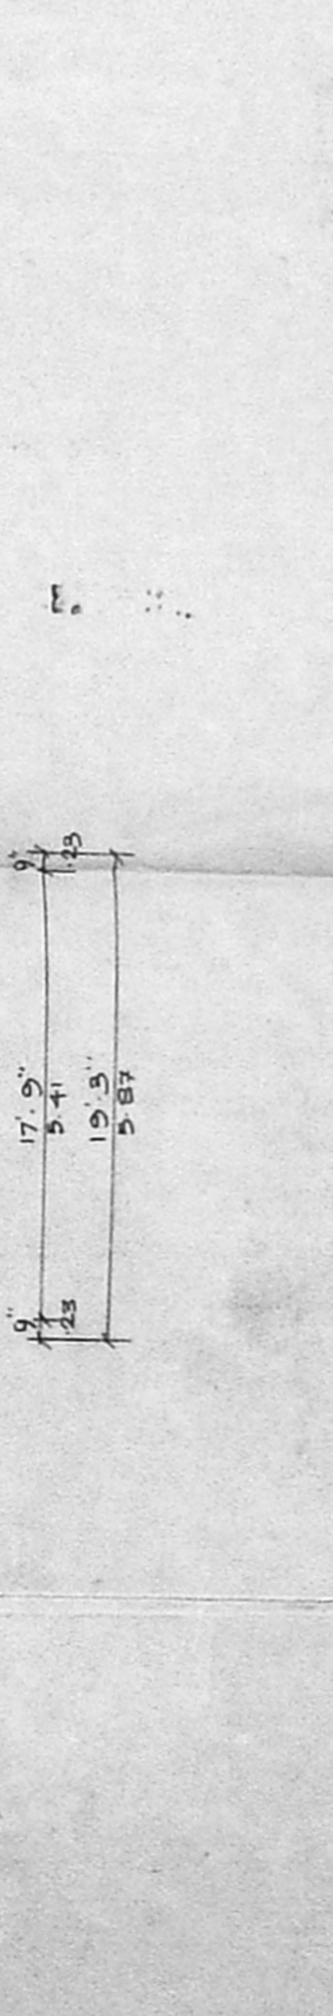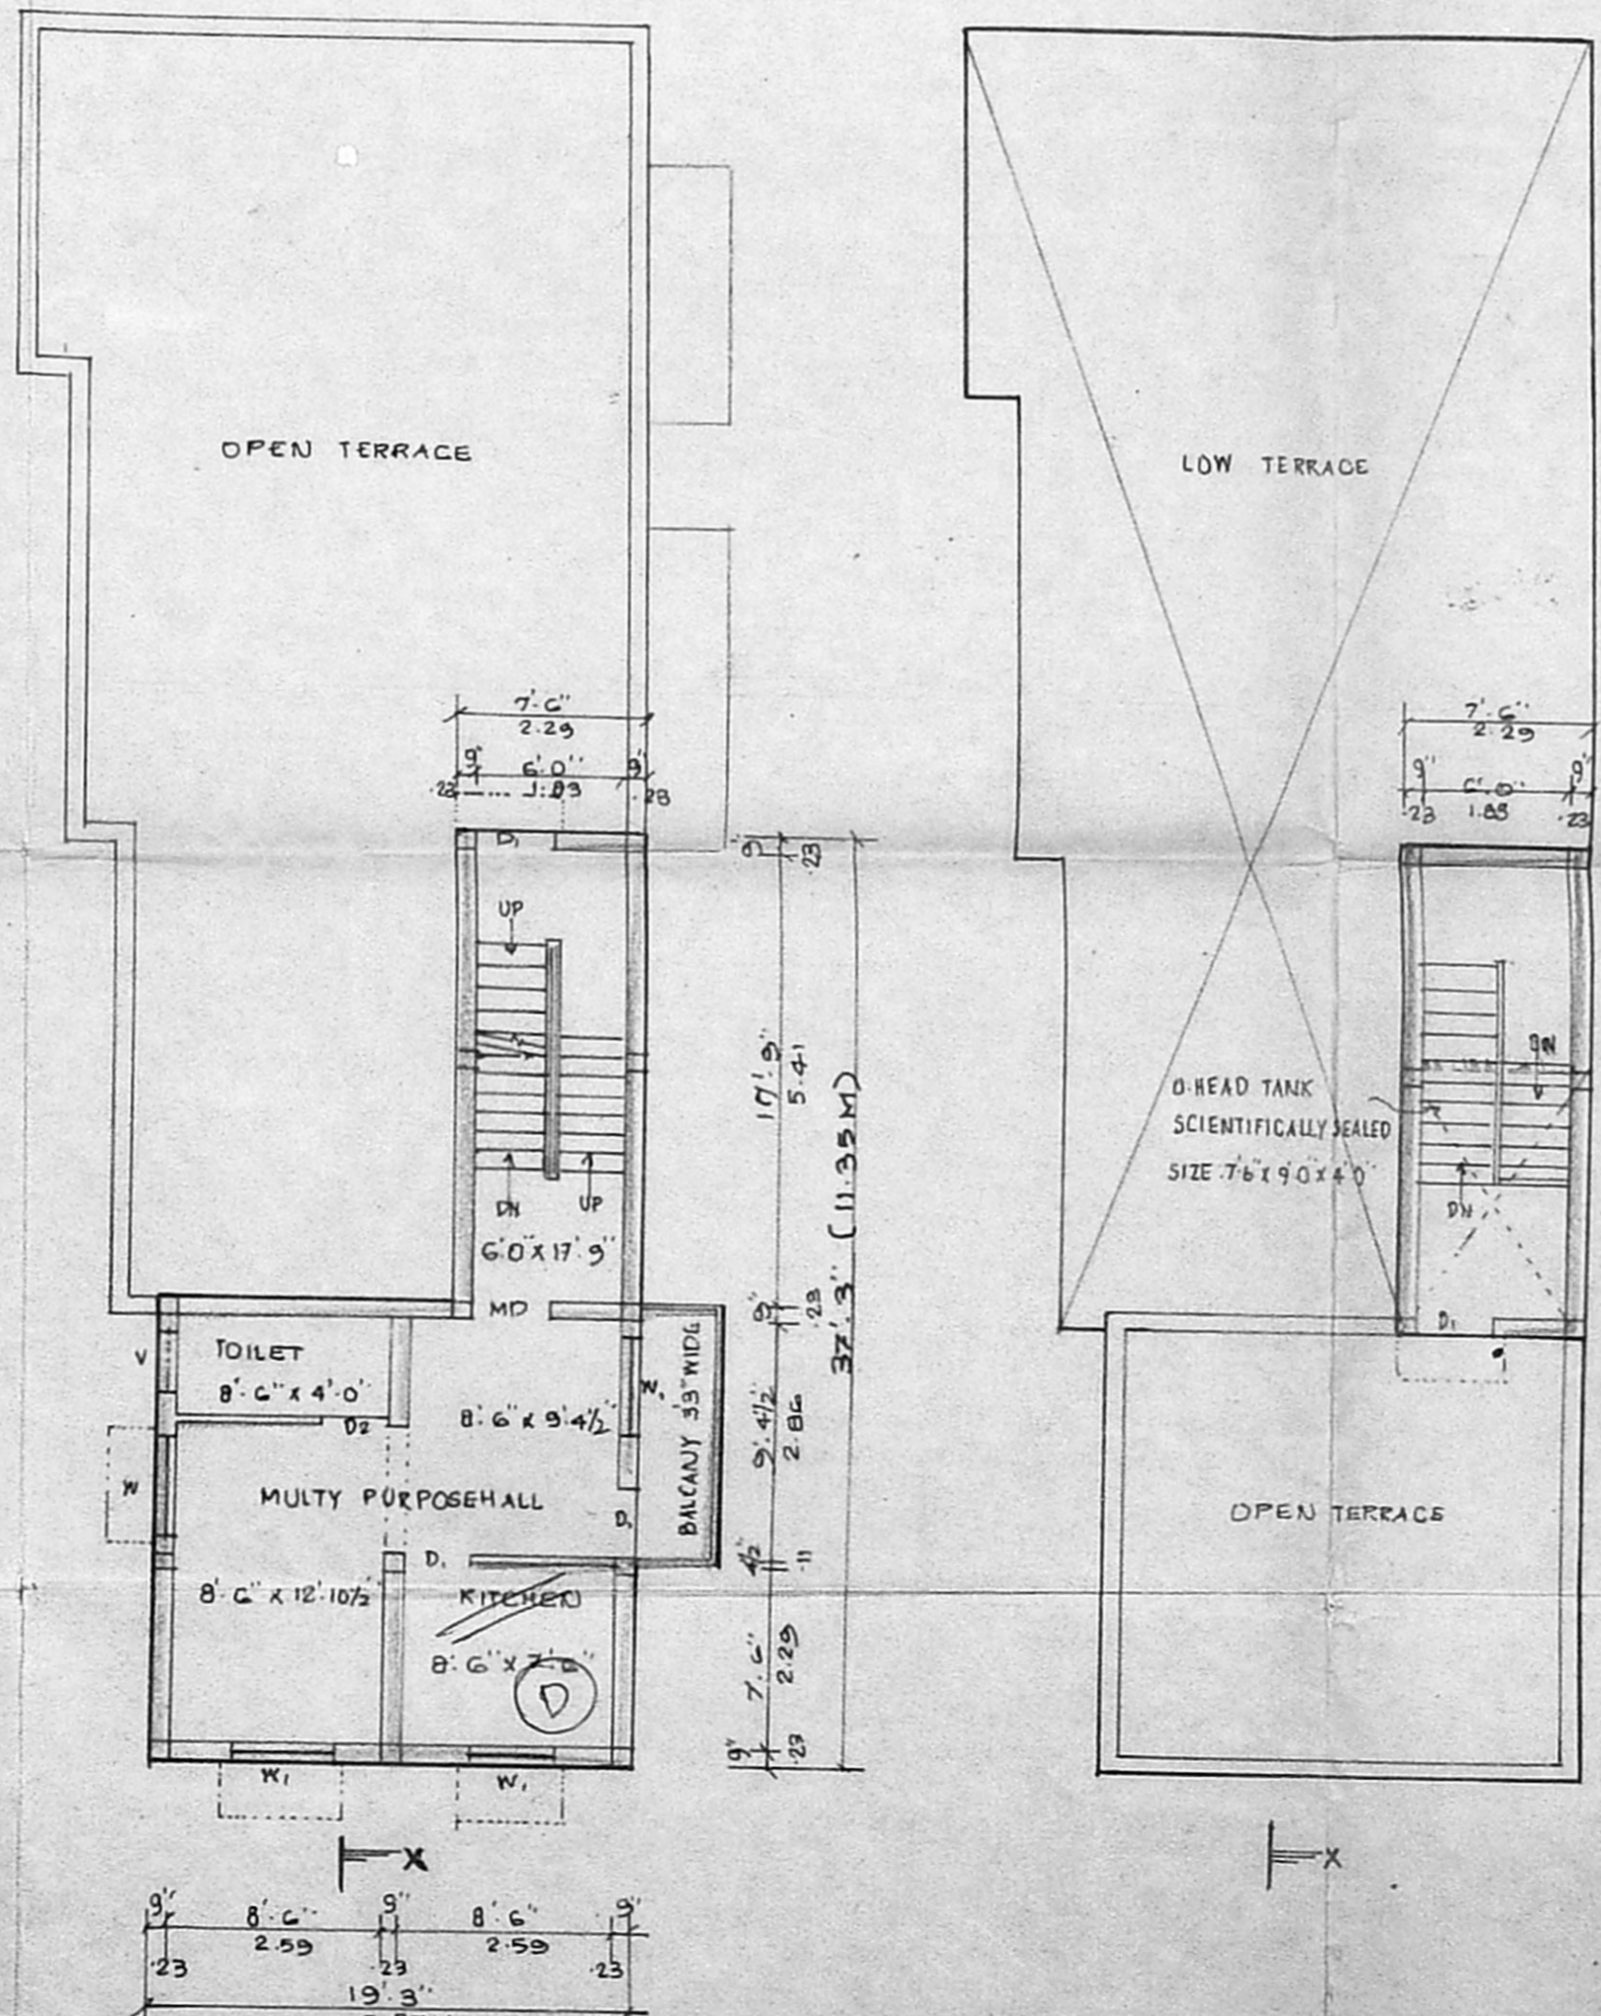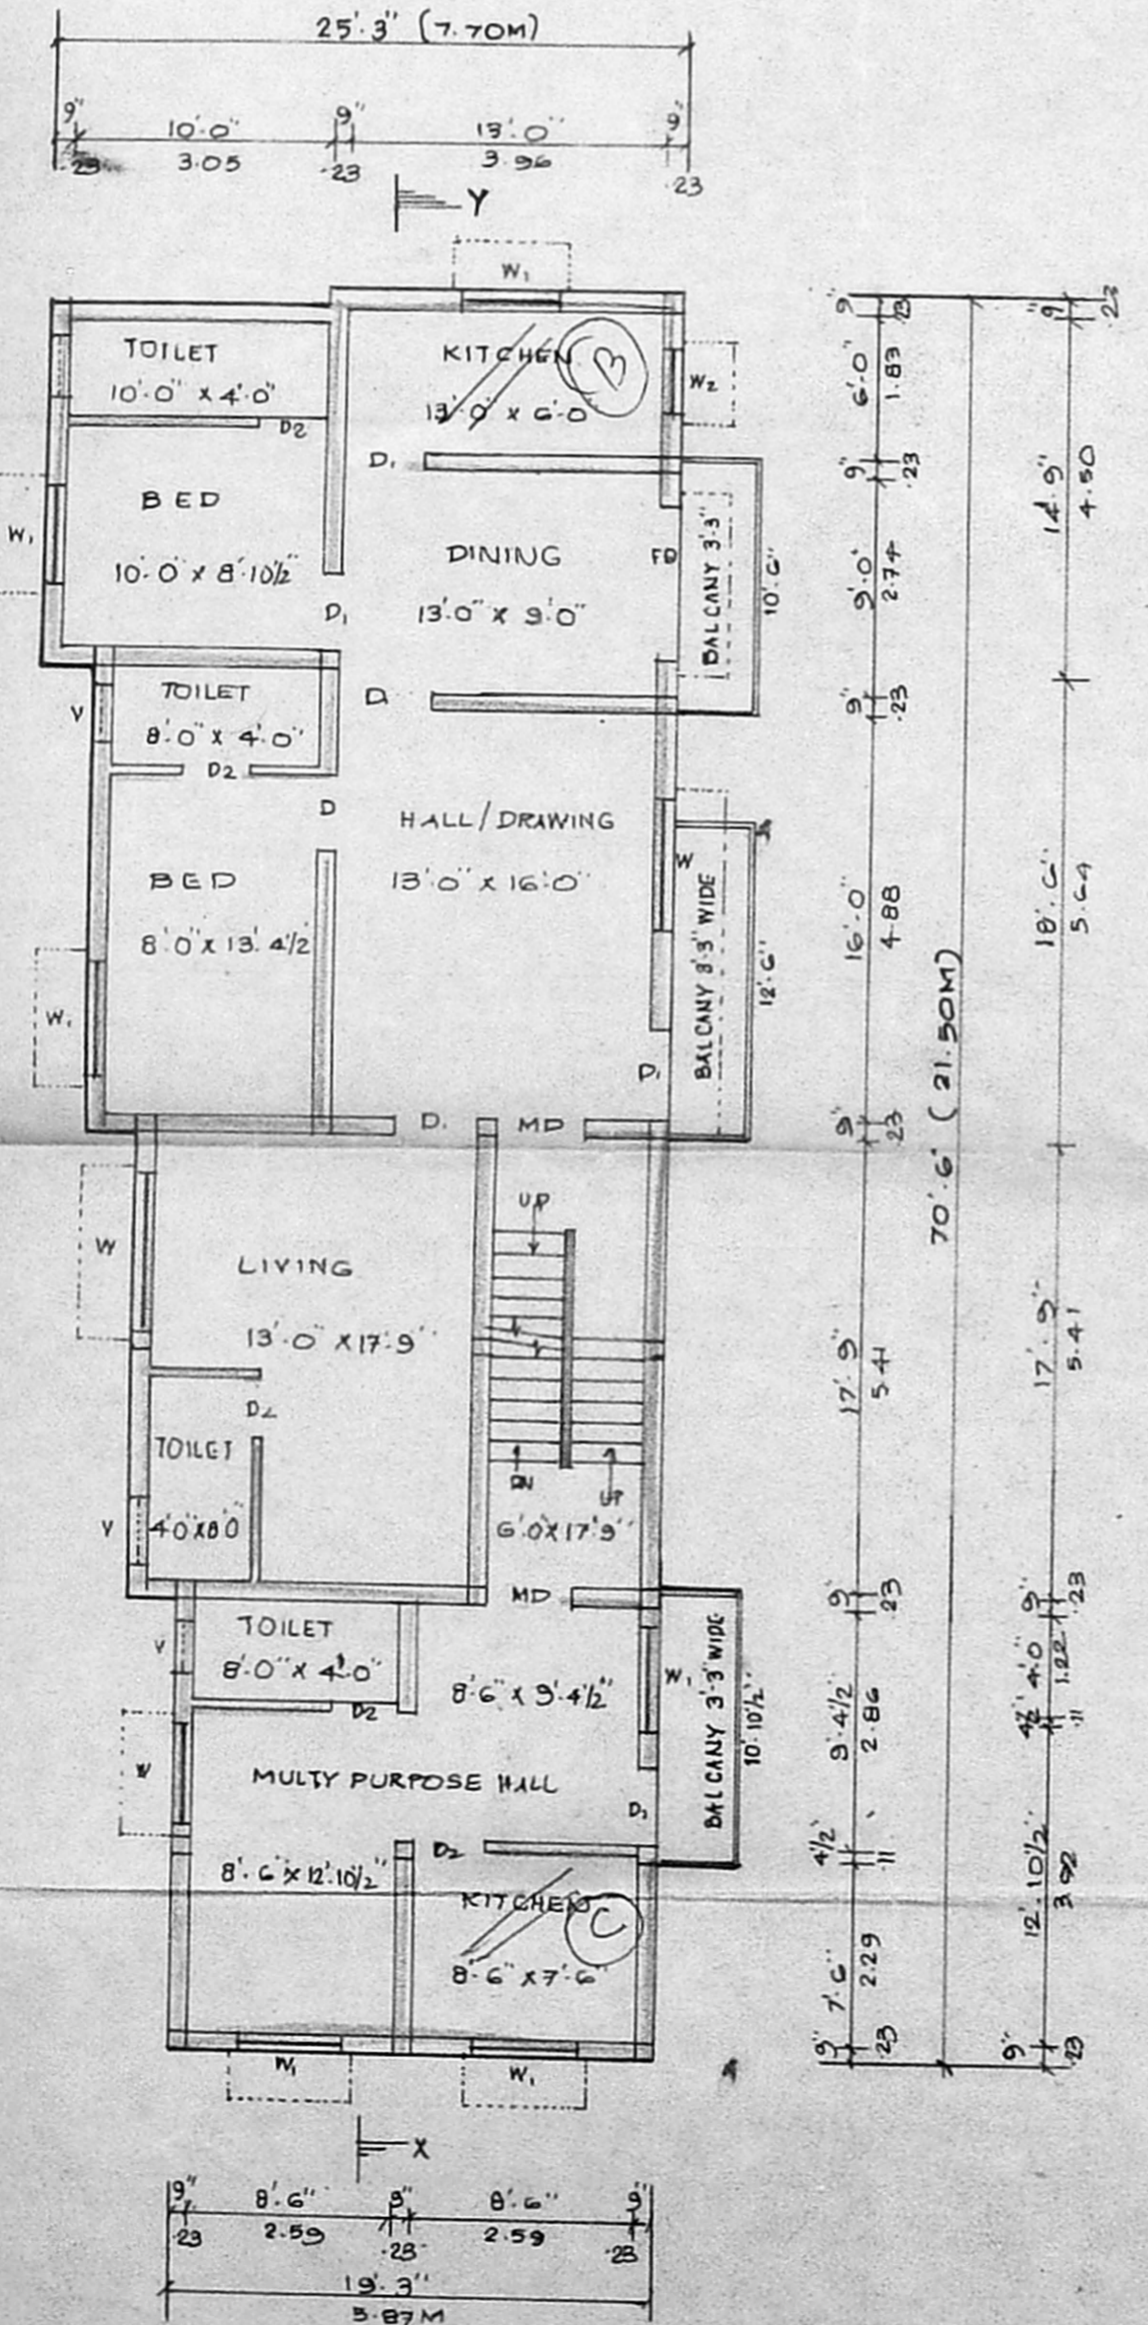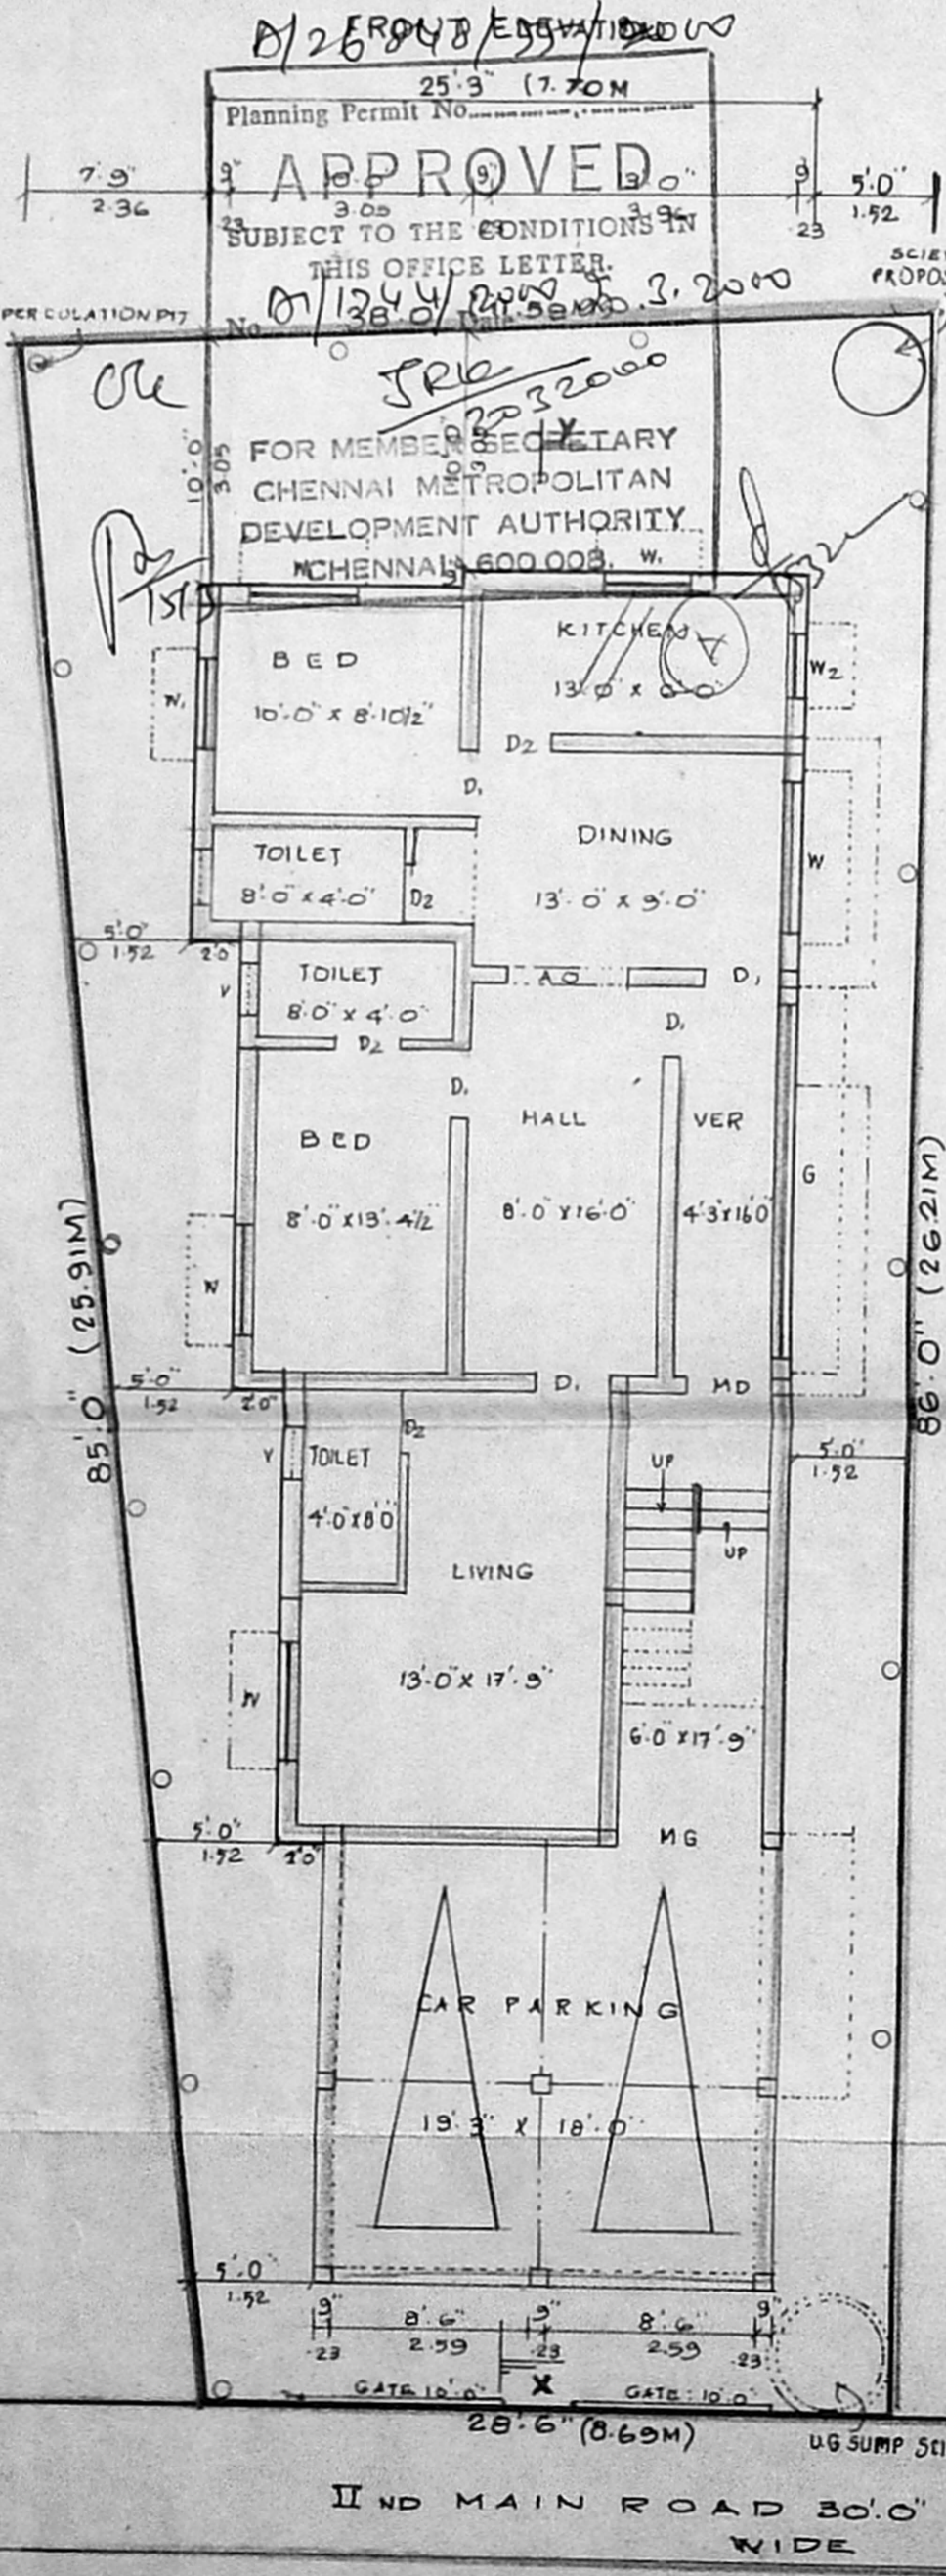

OWNER: *S. Venkateshwaran*

A. PREM KUMAR, DCE, AMIE
Civil Engineer, Contractor Licensed Surveyor
CORPORATION OF CHENNAI
CLASS II L. S. NO. 240
No. 7/461, 7TH BLOCK-PHASE II
KODUNGAIYUR, CHENNAI-600 051

LICENSED SURVEYOR

STILT CUM GROUND FLOOR PLAN - SITE PLAN

GROUND FLOOR CUM FIRST FLOOR PLAN

FIRST FLOOR CUM TERRACE FLOOR PLAN