

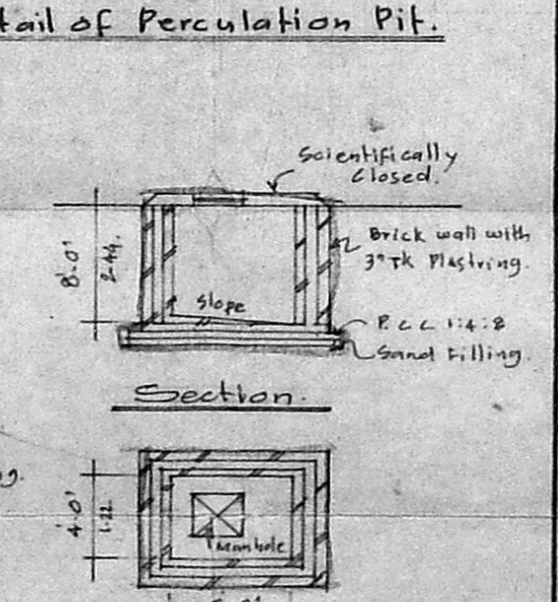
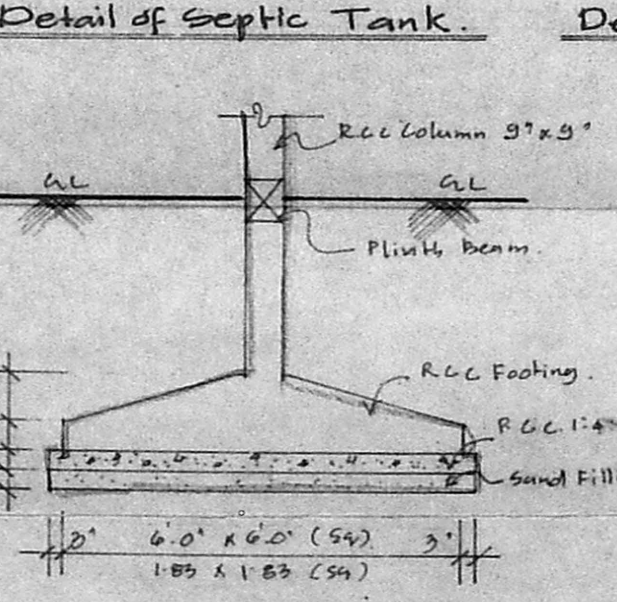
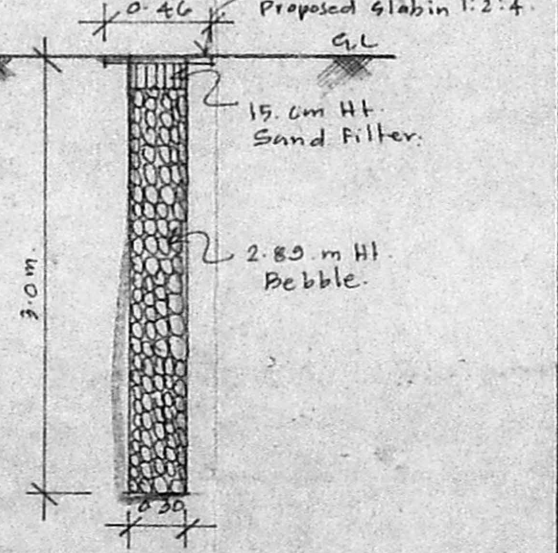
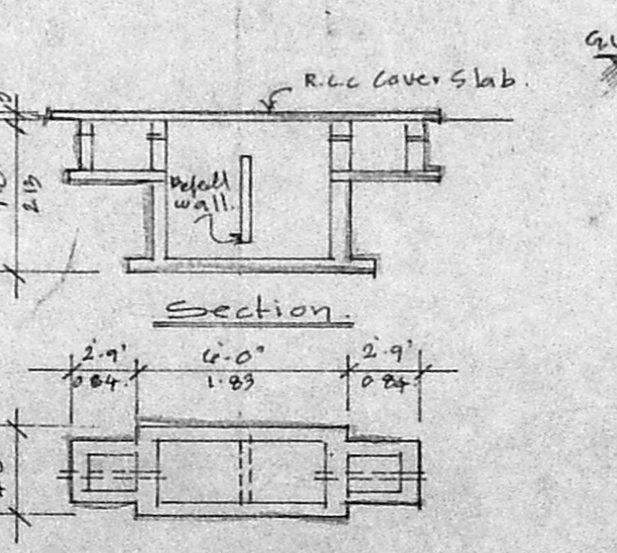
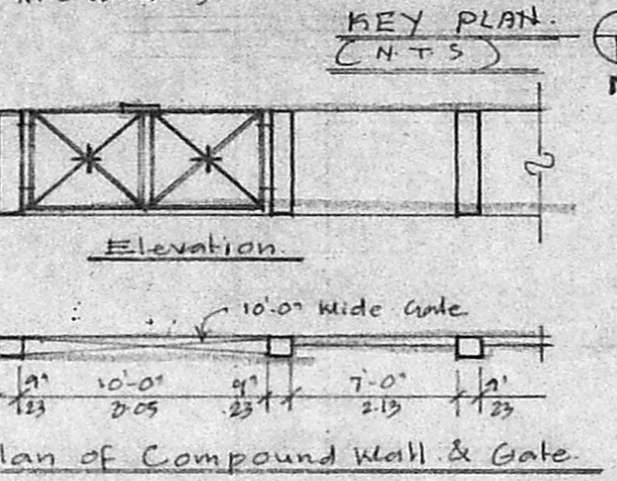
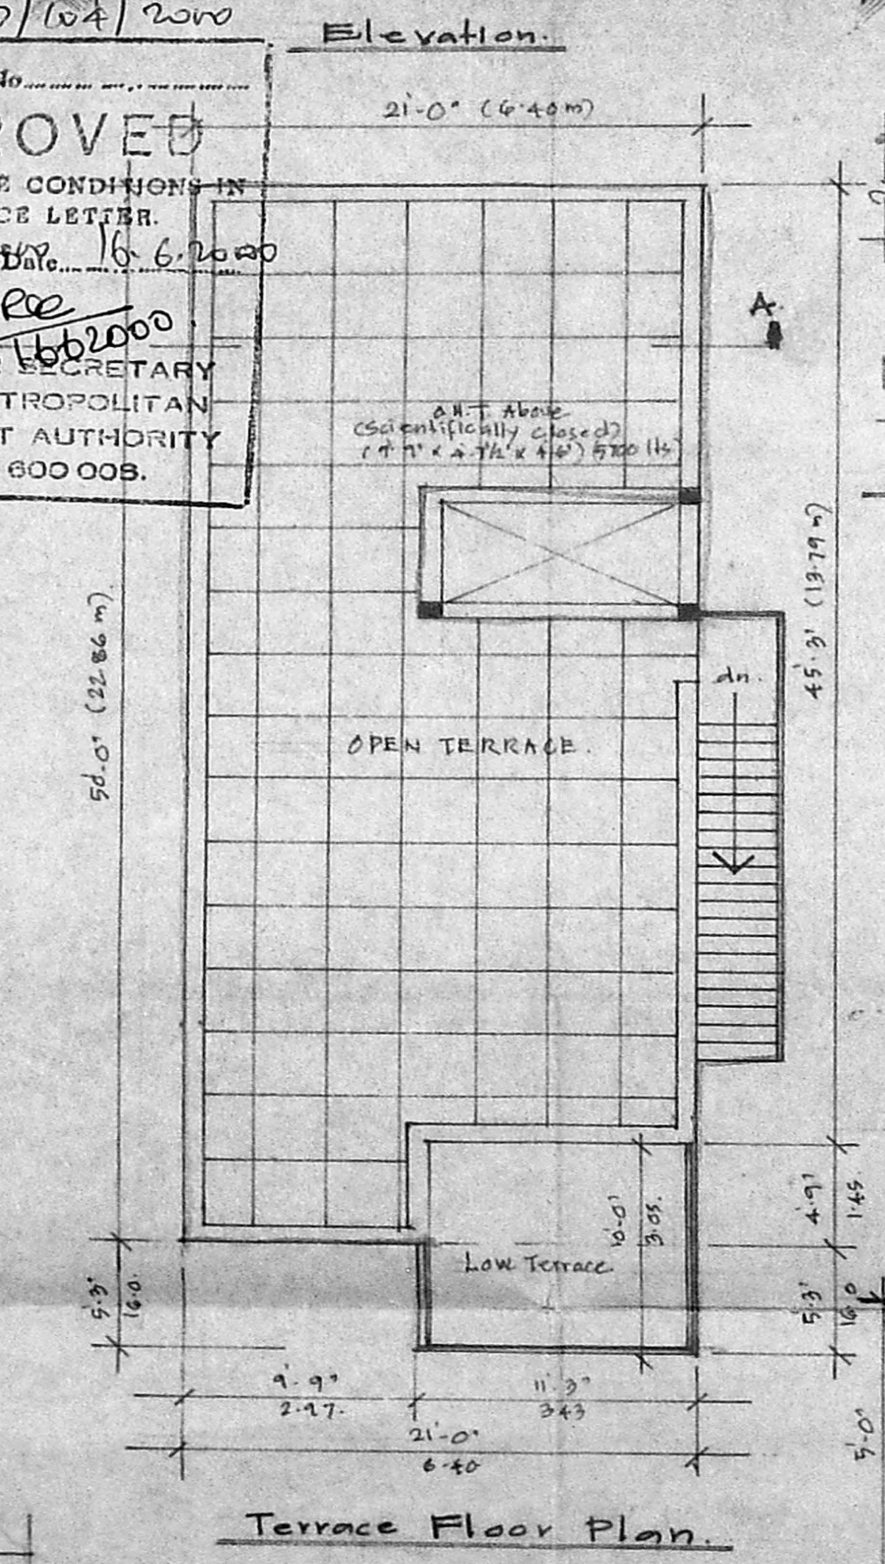


Schedule of Joinery :

No	Width	Height	Description
D.	3'-3"	7'-0"	C.W. Door
D1.	3'-0"	7'-0"	-Do-
D2.	2'-6"	7'-0"	-Do-
W.	5'-0"	4'-6"	C.W. Glazed window
W1.	3'-0"	4'-6"	-Do-
W2.	3'-0"	3'-0"	-Do-
V.	2'-6"	2'-0"	Ventilator

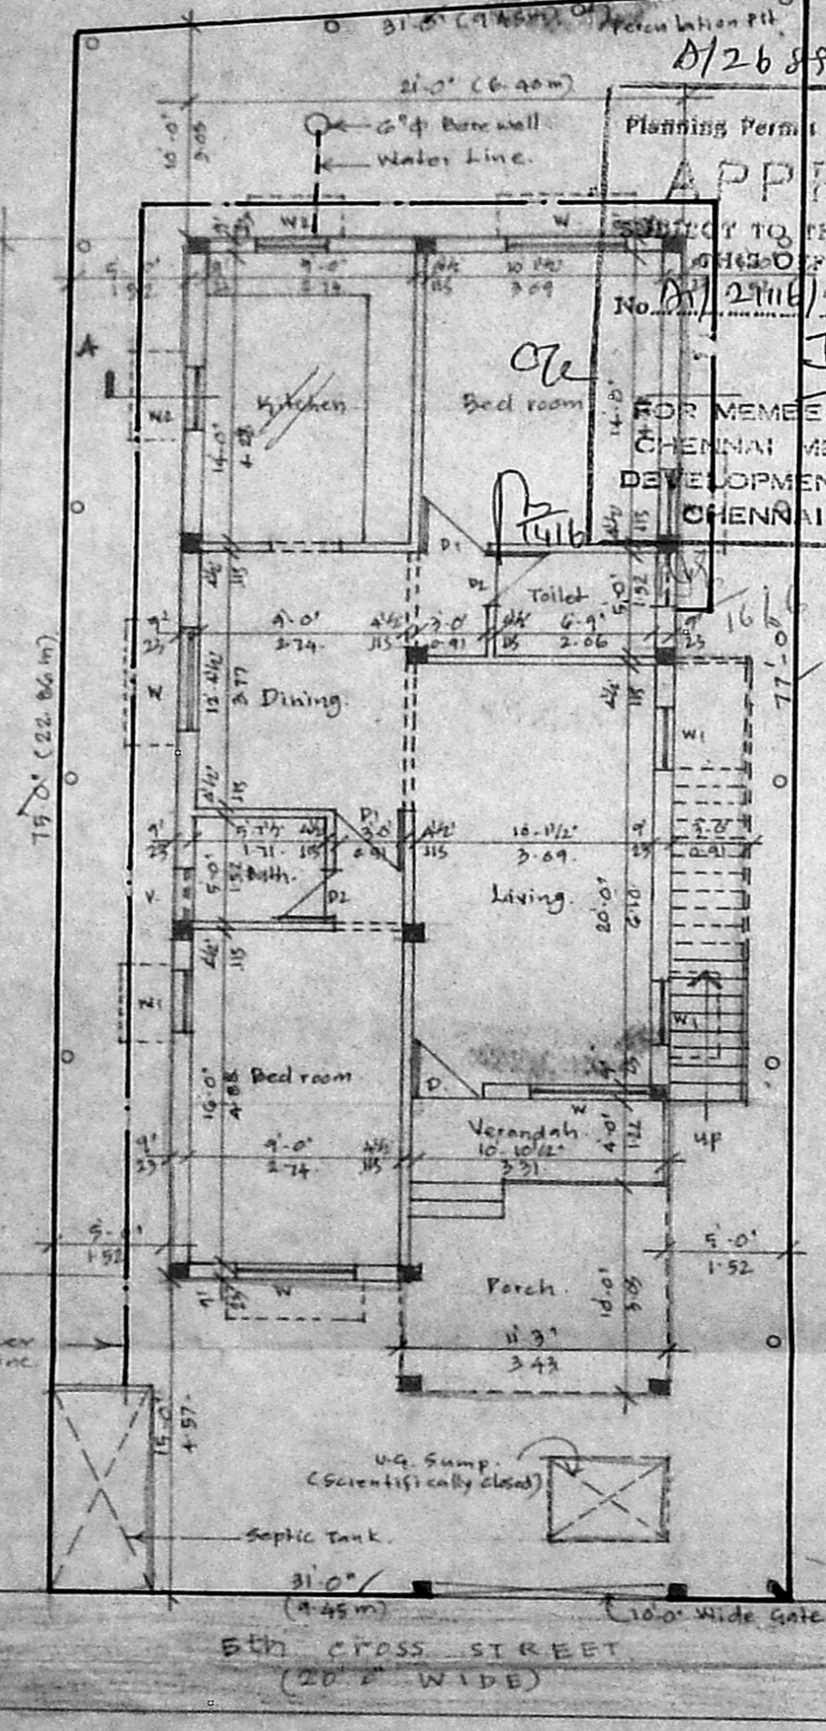

Site Cum Ground Floor Plan.

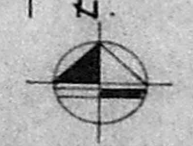

APPROVED
 SUBJECT TO THE CONDITIONS IN THIS OFFICE LETTER.
 No. 2116/2000 Date: 16.6.2000
 Fee 1662000
 FOR MEMBER SECRETARY
 CHENNAI METROPOLITAN
 DEVELOPMENT AUTHORITY
 CHENNAI - 600 005.

- Specification :**
- P.C.C. in c.c. 1:4:8.
 - R.C.C. in 1:2:4.
 - 230 mm. Brick work in c.m. 1:5.
 - 115 mm. Brick work in c.m. 1:5.
 - Plastering the ceiling in c.m. 1:3.
 - Plastering the walls in c.m. 1:4.
 - Weathering course in Brick Jelly Lime concrete with a course of Flat Tiles.
 - A.H.T. Scientifically closed.
 - The U.G. Sump is scientifically closed.
 - All W.C.'s in Ground Floor Rised by 0.1m. from ground level.

Area Statement : Sq. ft. Sq. M.

Plot Area : 2356.00 : 218.96

Proposed Construction :

Ground Floor Area : 998.00 : 92.78

F.S.I. Applied For : $\frac{998}{2356} = 0.42$

Plot Coverage : 4.9%

- Legend :**
- Proposed Construction : [Symbol]
 - Boundary Line : [Symbol]
 - R o a d s : [Symbol]
 - Sewer Line : [Symbol]
 - Water Line : [Symbol]

Owner :

[Signature]

Job Title :

Proposed Residence at
 Plot No. 3, Lakshmi Nagar, 5th cross st.,
 porur village, Ambattur Taluk
 Thiruvallur Dist, Bearing
 S NO 98/1.

Scale : 1" = 8'-0" Date : 20.10.99.

Licensed Surveyor :

[Signature]

V. SRINIVASAN, AIA.,
 Registered Architect - CA/96/19755
 Licensed Surveyor - Corporation of Chennai
 R.A. No. 344
 6, South Road, West C.I.T. Nagar
 Chennai - 600 035. Phone : 433 82 62