




ELEVATION

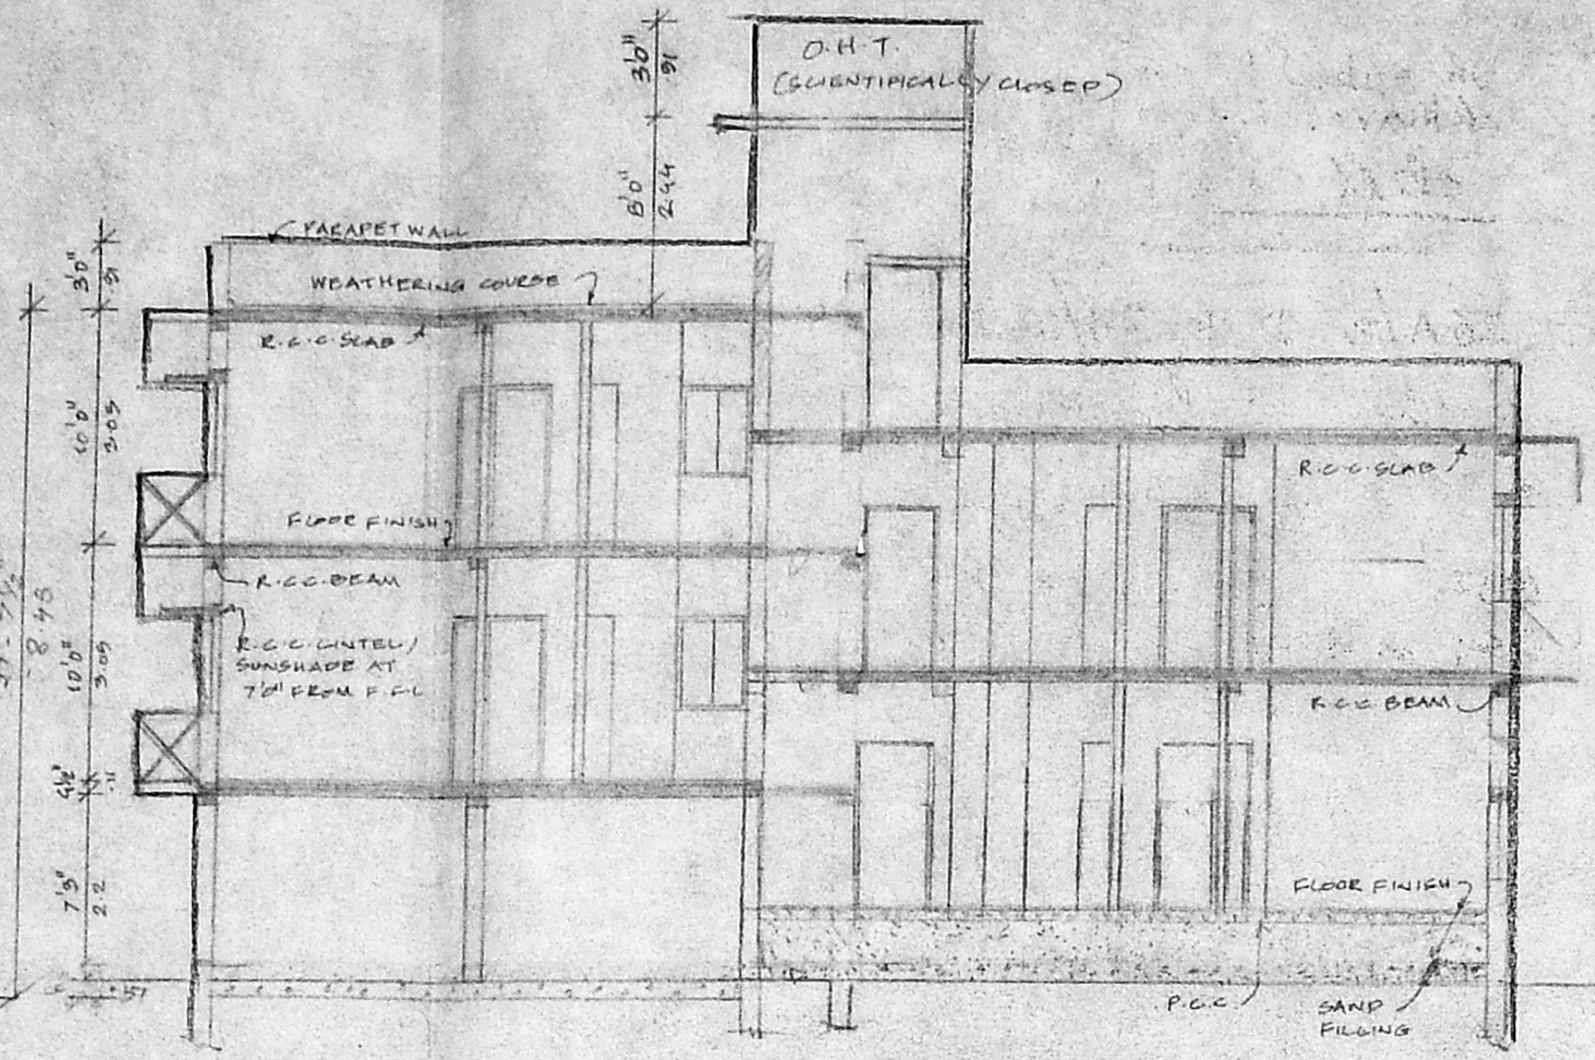

SECTION-ON-AB

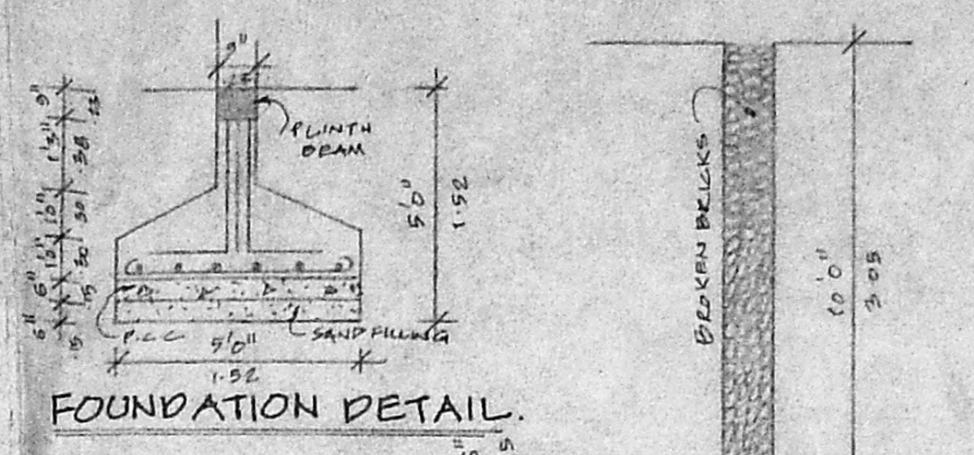


FOUNDATION DETAIL

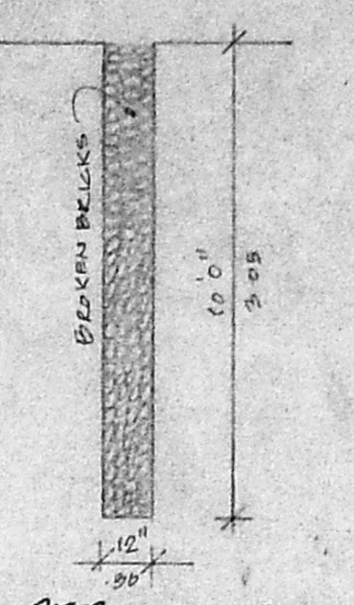


PER COLATION PIT DETAIL

SECTION

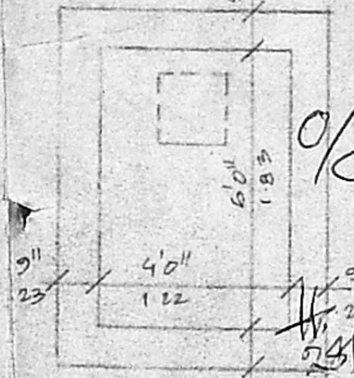


PLAN SUMP DETAIL


A/27332/139/2000
 Planning Permit No. **APPROVED**
 SUBJECT TO THE CONDITIONS IN THIS OFFICE LETTER.
 A/22976/2000/20
 No. Date 7.25
 FOR MEMBER SECRETARY
 CHENNAI METROPOLITAN
 DEVELOPMENT AUTHORITY
 CHENNAI - 600 008.

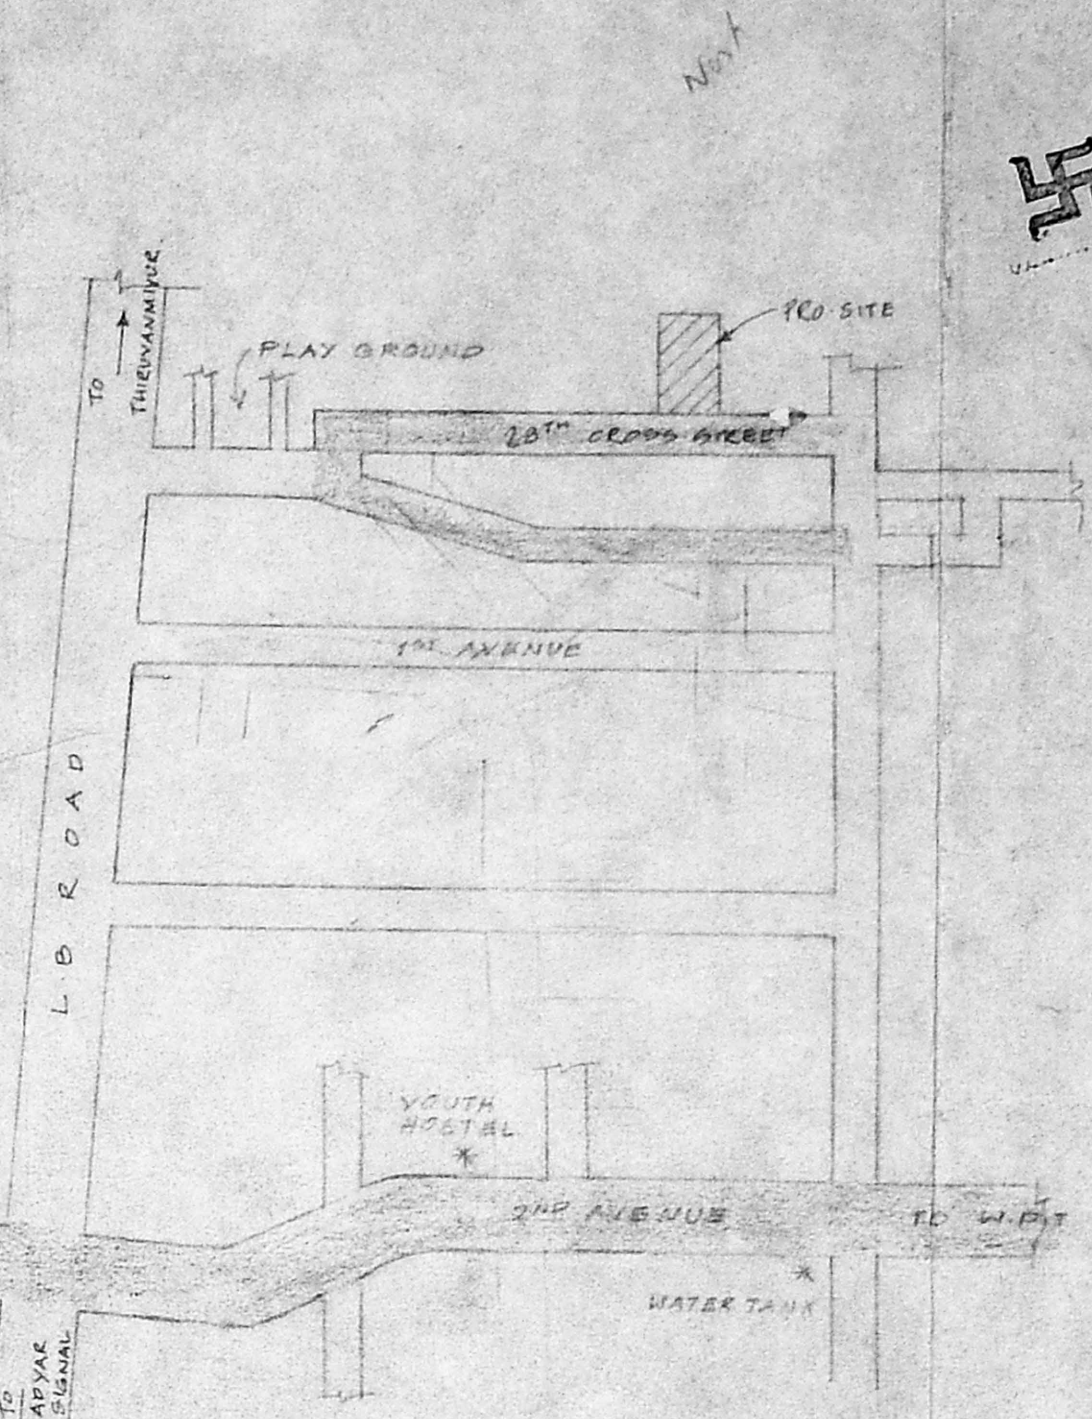


LOCATION PLAN. (NOT TO SCALE)

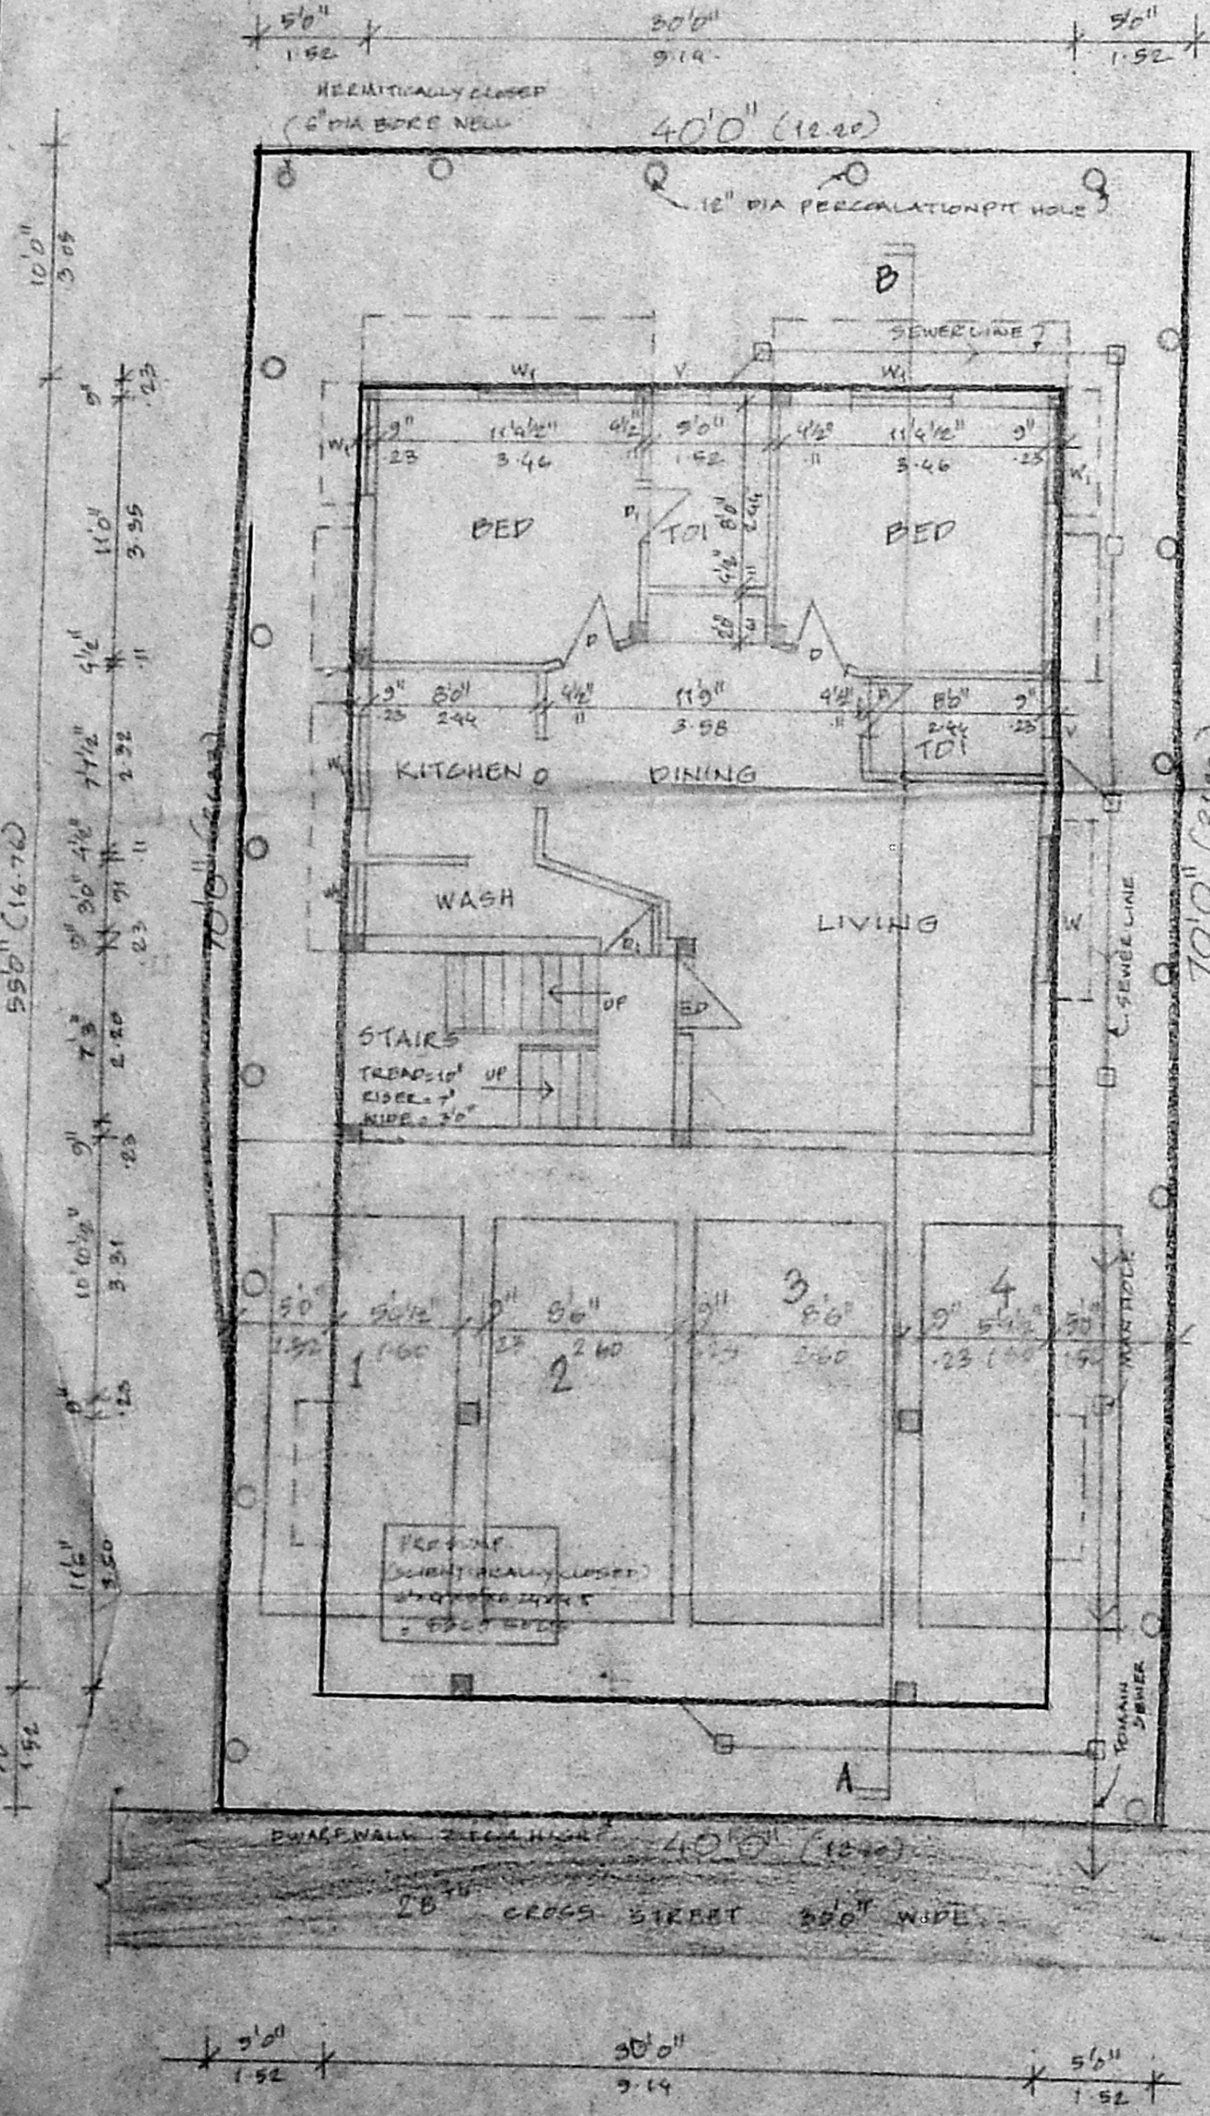


SITE COM STILTCOM GROUND FLOOR PLAN.

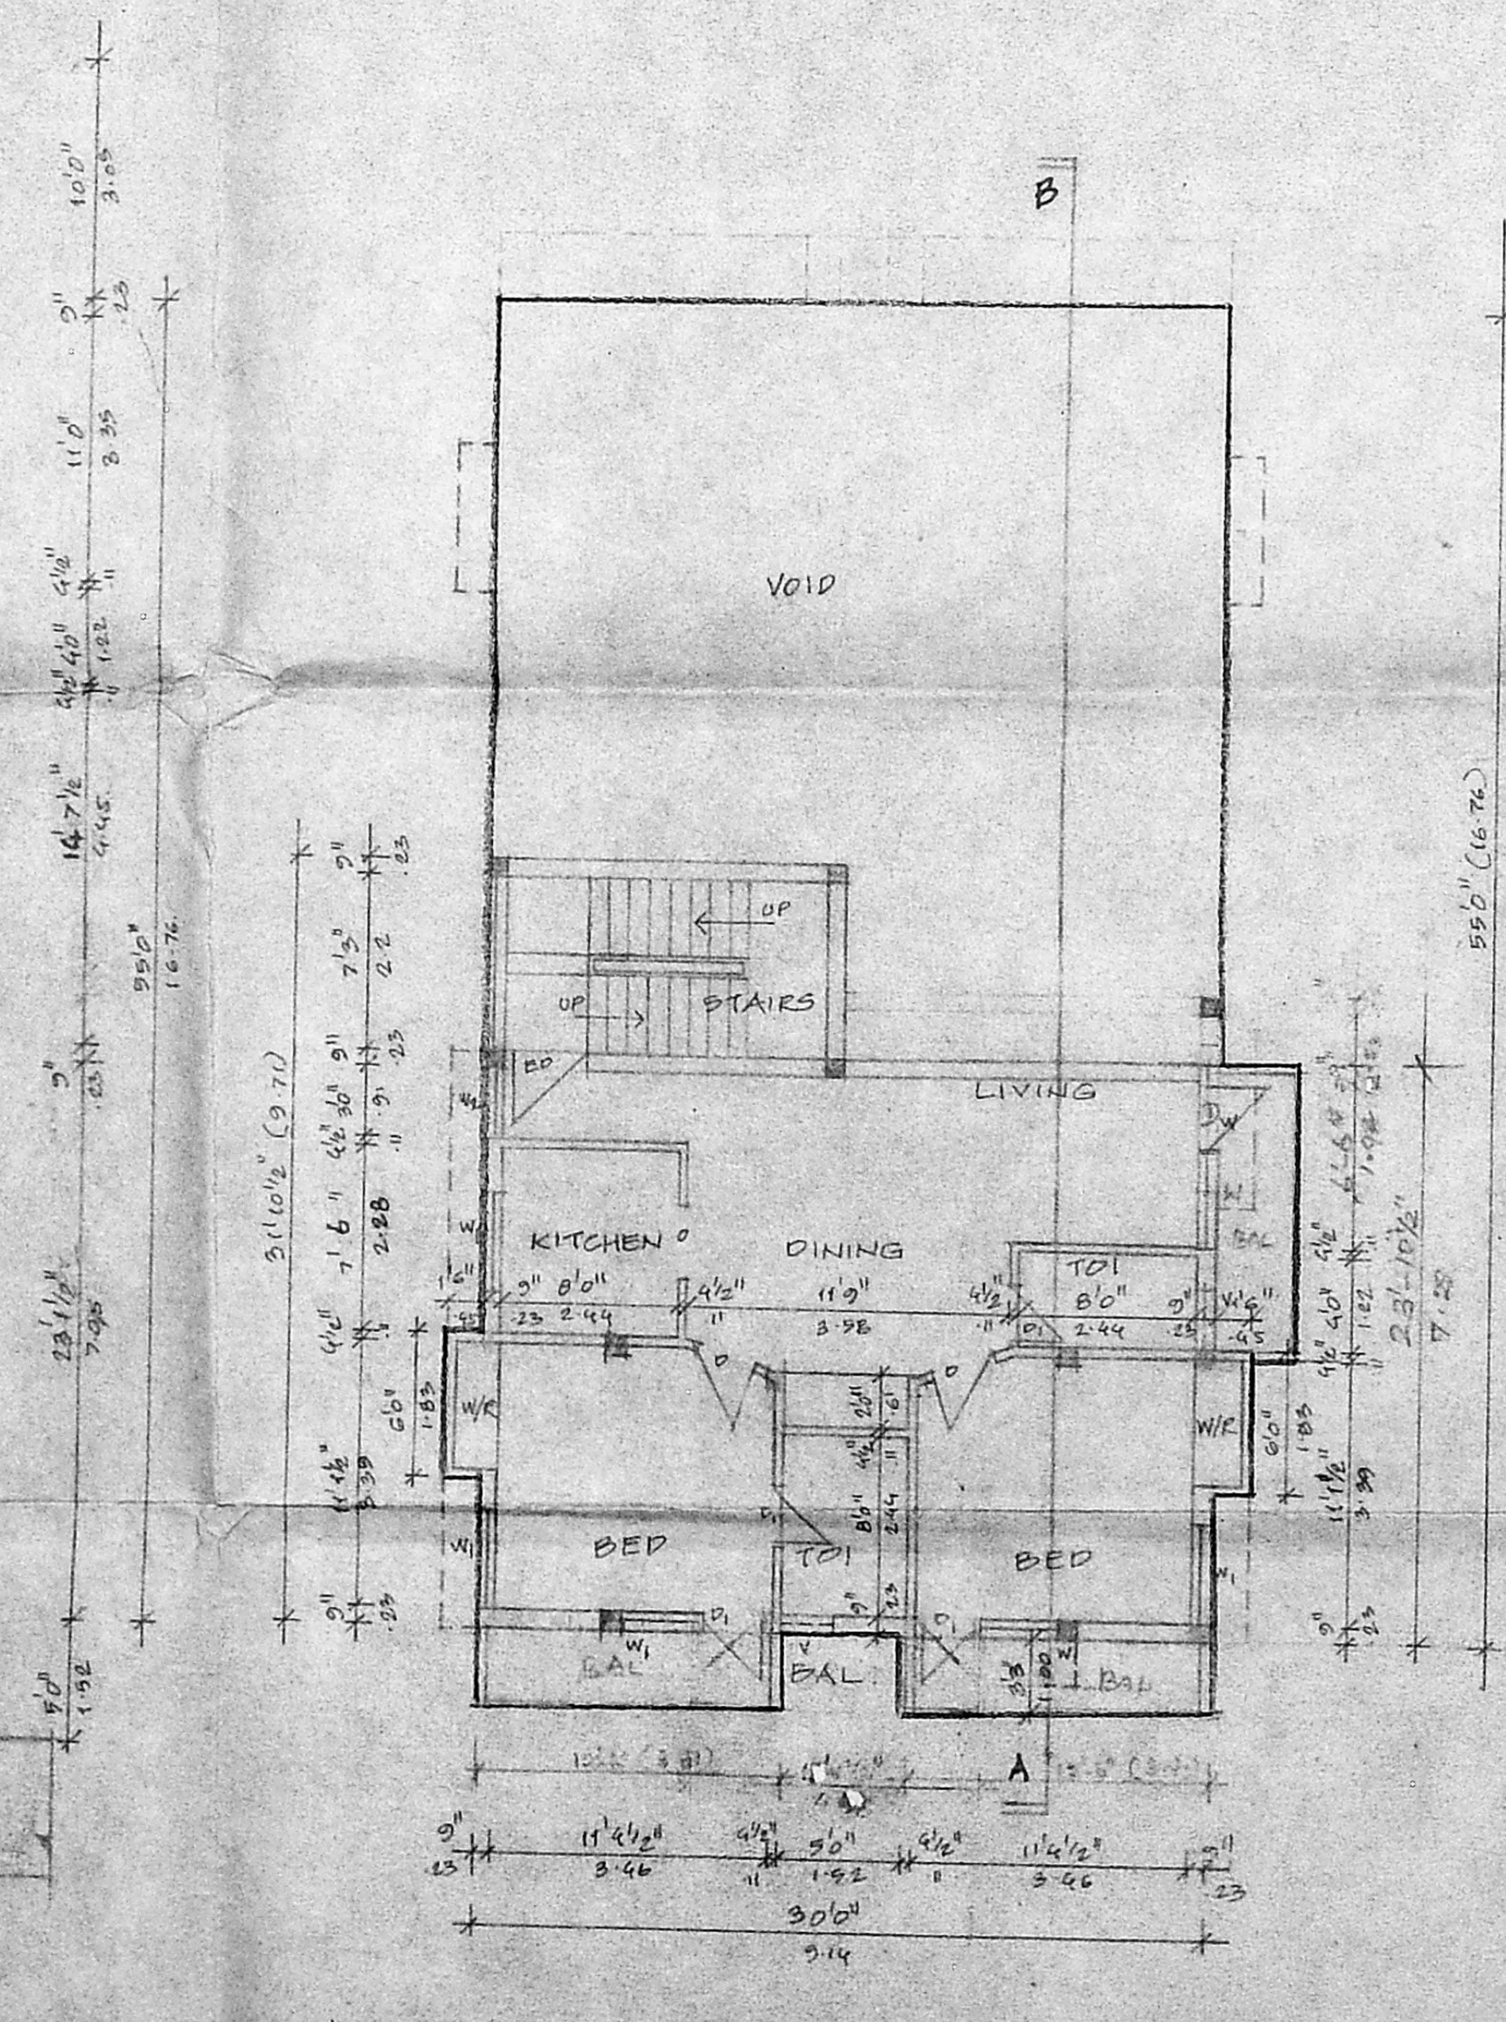

GROUND FLOOR PLAN OVER STILTS

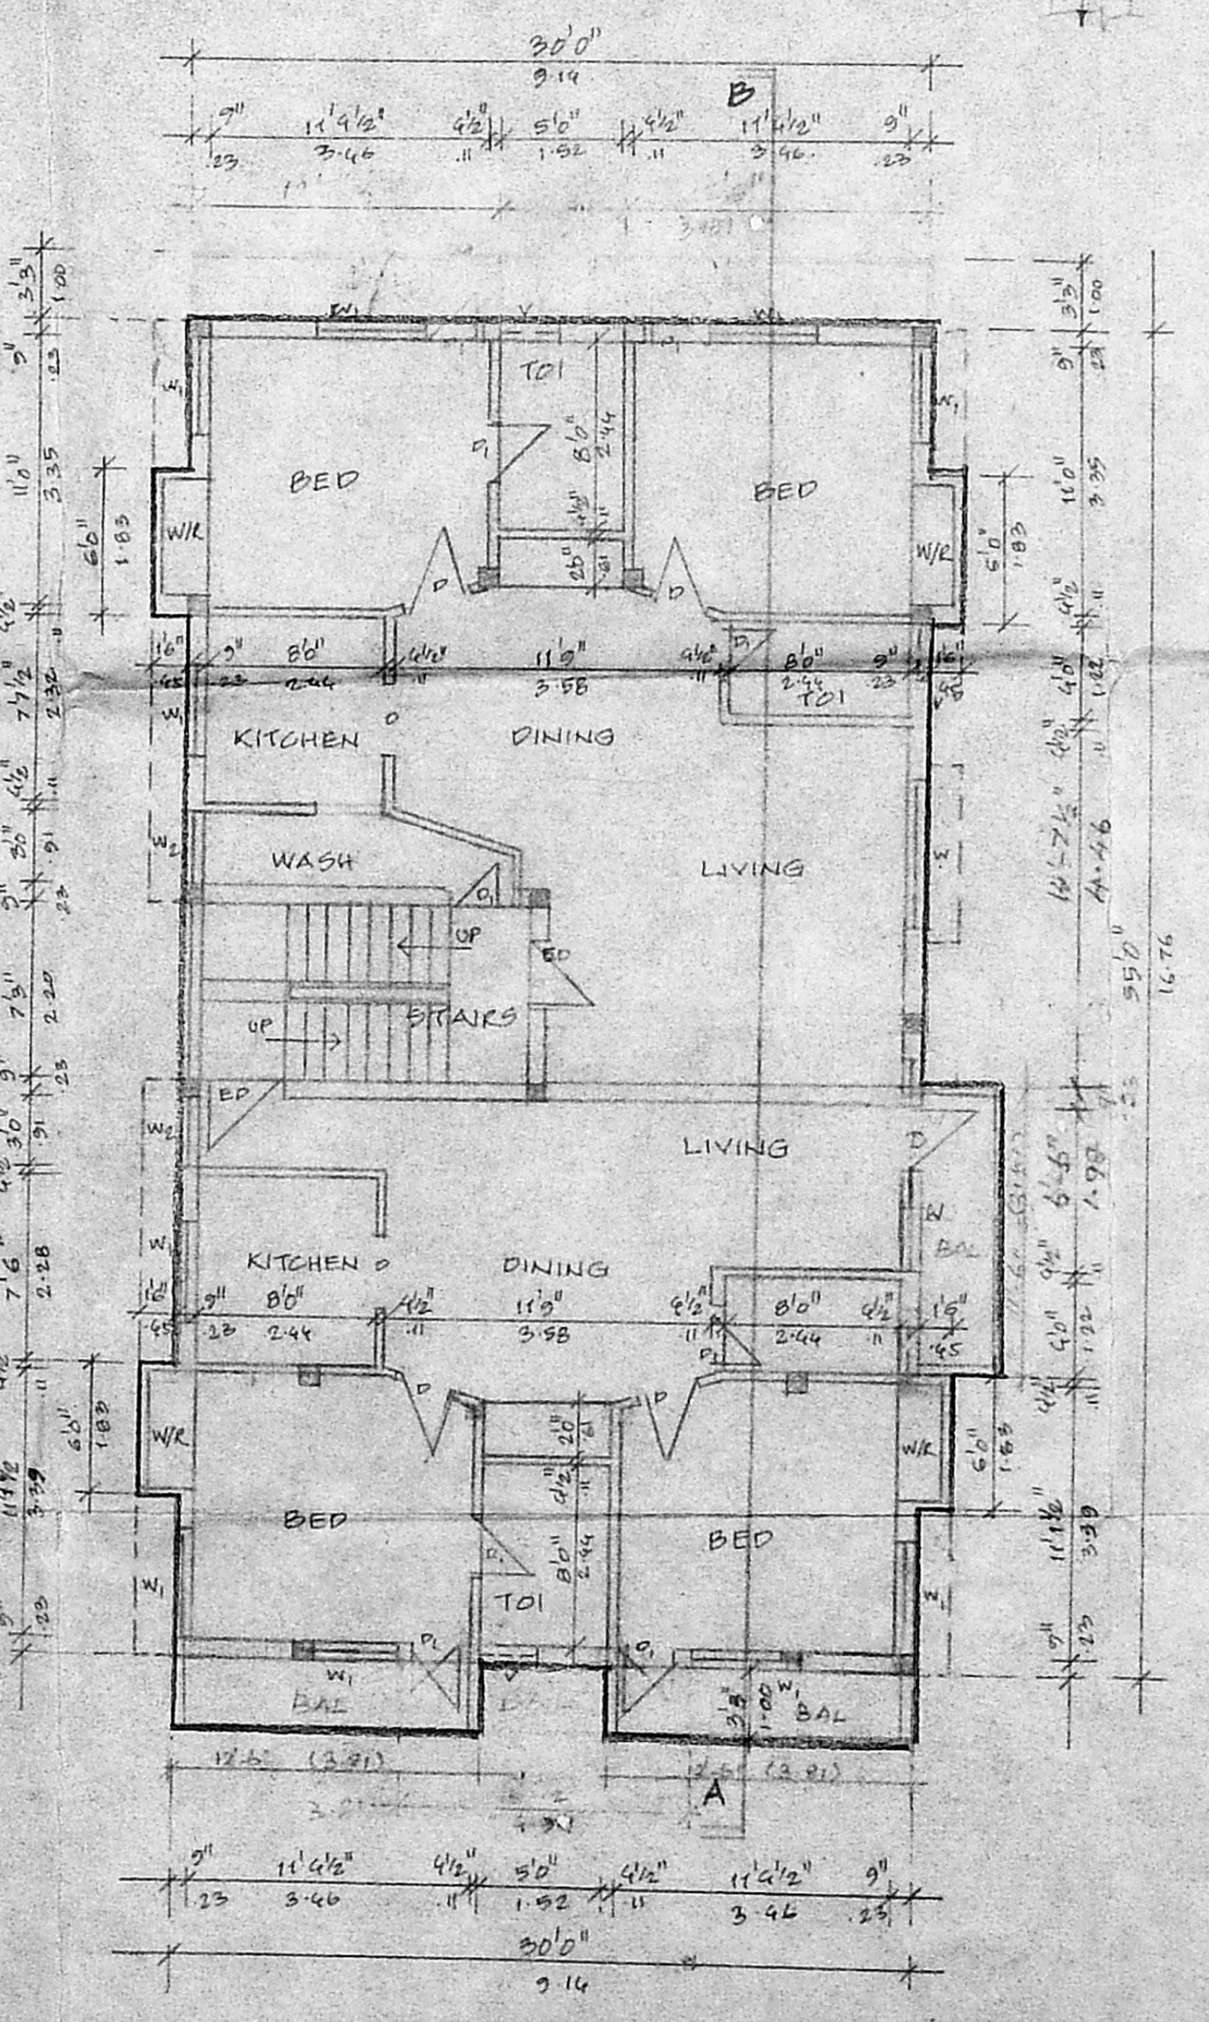

FIRST FLOOR PLAN.

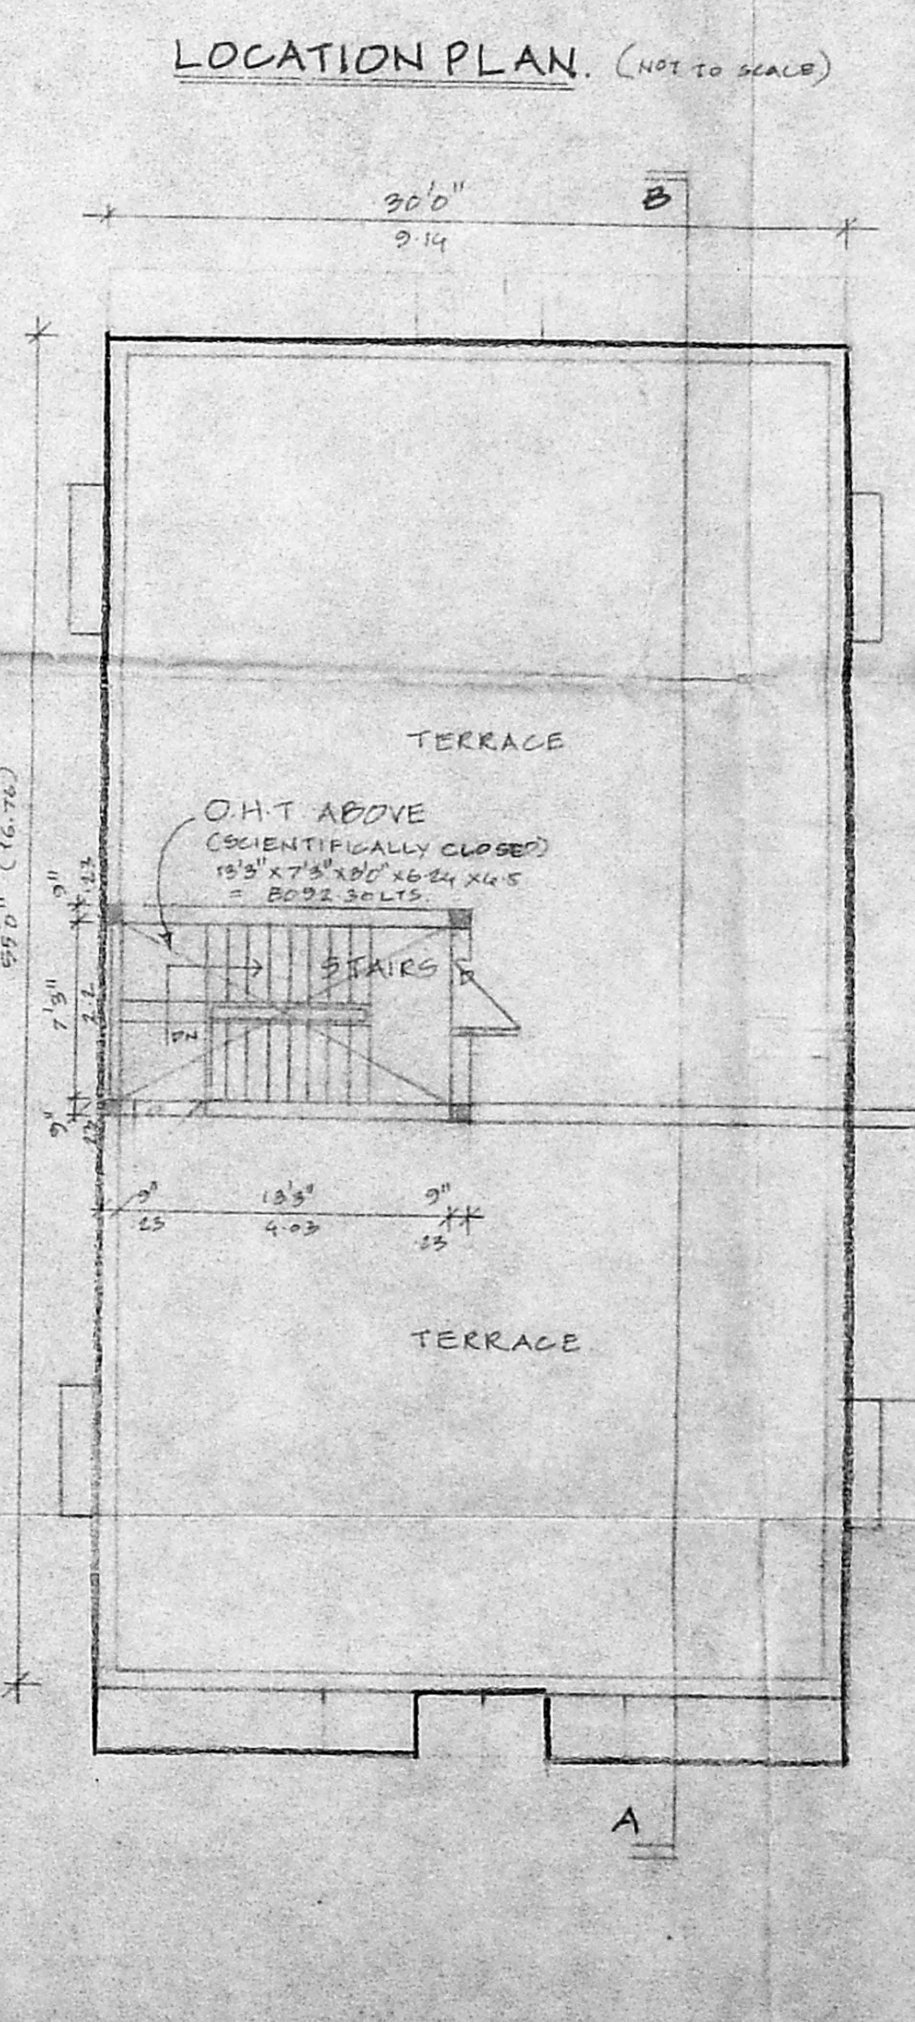

TERRACE FLOOR PLAN.

PLAN SHOWING THE PROPOSED RESIDENTIAL BUILDING AT PLOT NO: 26-A/B, DOOR NO: 24/1&2, 28TH CROSS STREET, INDIRANAGAR, ADYAR, CHENNAI - 20, IN S.NO: 50/3, AT 140, THIRUVANMIYUR VILLAGE

AREA STATEMENT

	SQ. FT.	SQ. M.
PLOT AREA	2800.00	260.16
MAX. F.S.H.	4200.00	390.18
GROUND FLOOR	956.25	88.33
GROUND FLOOR OVERSTILT	841.00	77.16
FIRST FLOOR	1700.5	158.05
TOTAL	3501	325.23
CAR PARKING	716.25	66.5
F.S.H. PROVIDED	150	
PLOT COVERAGE	24.99%	

SCHEDULE OF JOINERIES

SYMBOL	DESCRIPTION	SIZE
ED	ENTRANCE DOOR	9'0" x 7'0"
D	DOOR	3'0" x 7'0"
D1	DOOR	2'6" x 7'0"
O	OPENING	4'0" x 7'0"
W	WINDOW	6'0" x 4'0"
W1	WINDOW	4'0" x 4'0"
W2	WINDOW	3'0" x 4'0"
V	VENTILATOR	2'6" x 2'6"

SCALE:

1" = 5'0" (OK)
 1:100



COLOUR INDEX

- PROPOSED BUILDING
- EXISTING ROAD
- SITE BOUNDARY

For SHABEEL CONSTRUCTIONS PVT. LTD.

Shabeel
 Managing Director/Director

OWNERS

Shabeel

Dr. M. MOHIDEEN., BE (Hons), Msc (Struct), Ph.D (IT), MACCE, MICE, Eng., FIE (Ind), Consulting Engineer & Licensed Surveyor Class-I, Corporation of Madras, Licence No: 1 R 51/ED-01, E-142, (31) 4th Avenue, Infront Nagar, Chennai-600 090, Tel: (P) 2512322 (O) 4803970

LICENSED SURVEYOR