

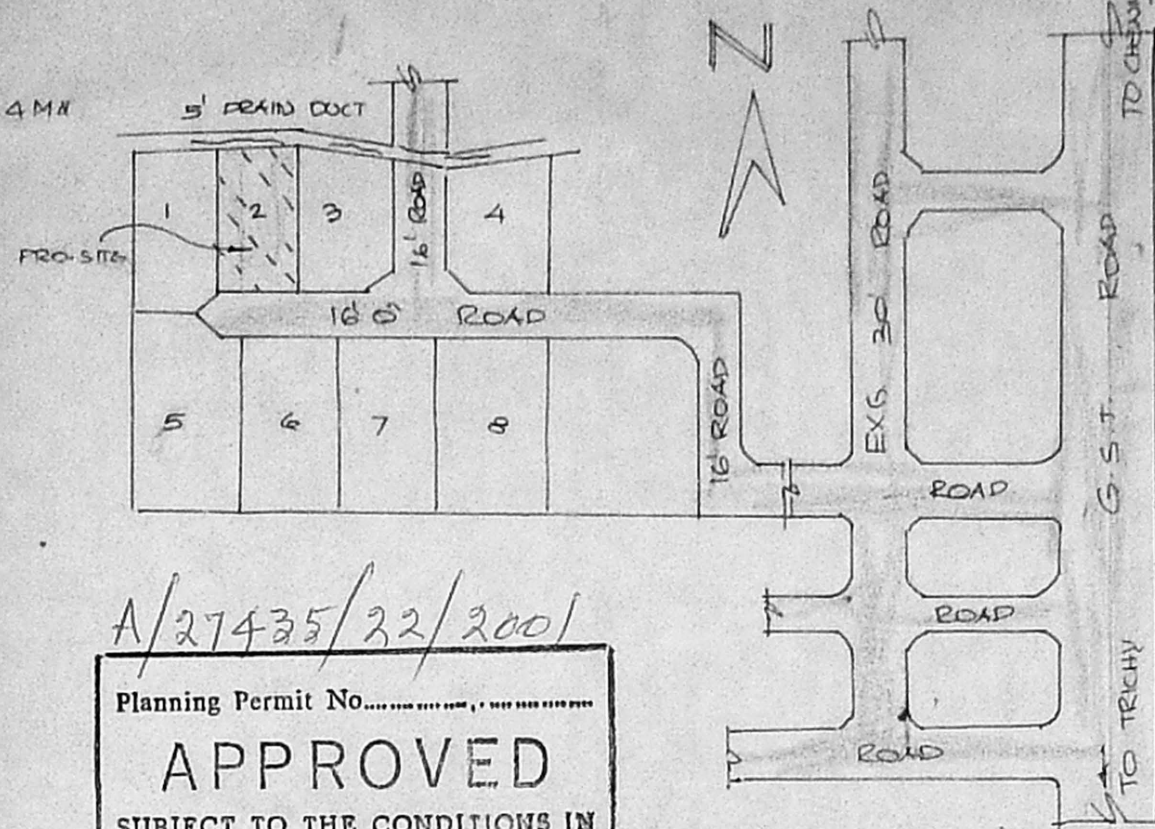
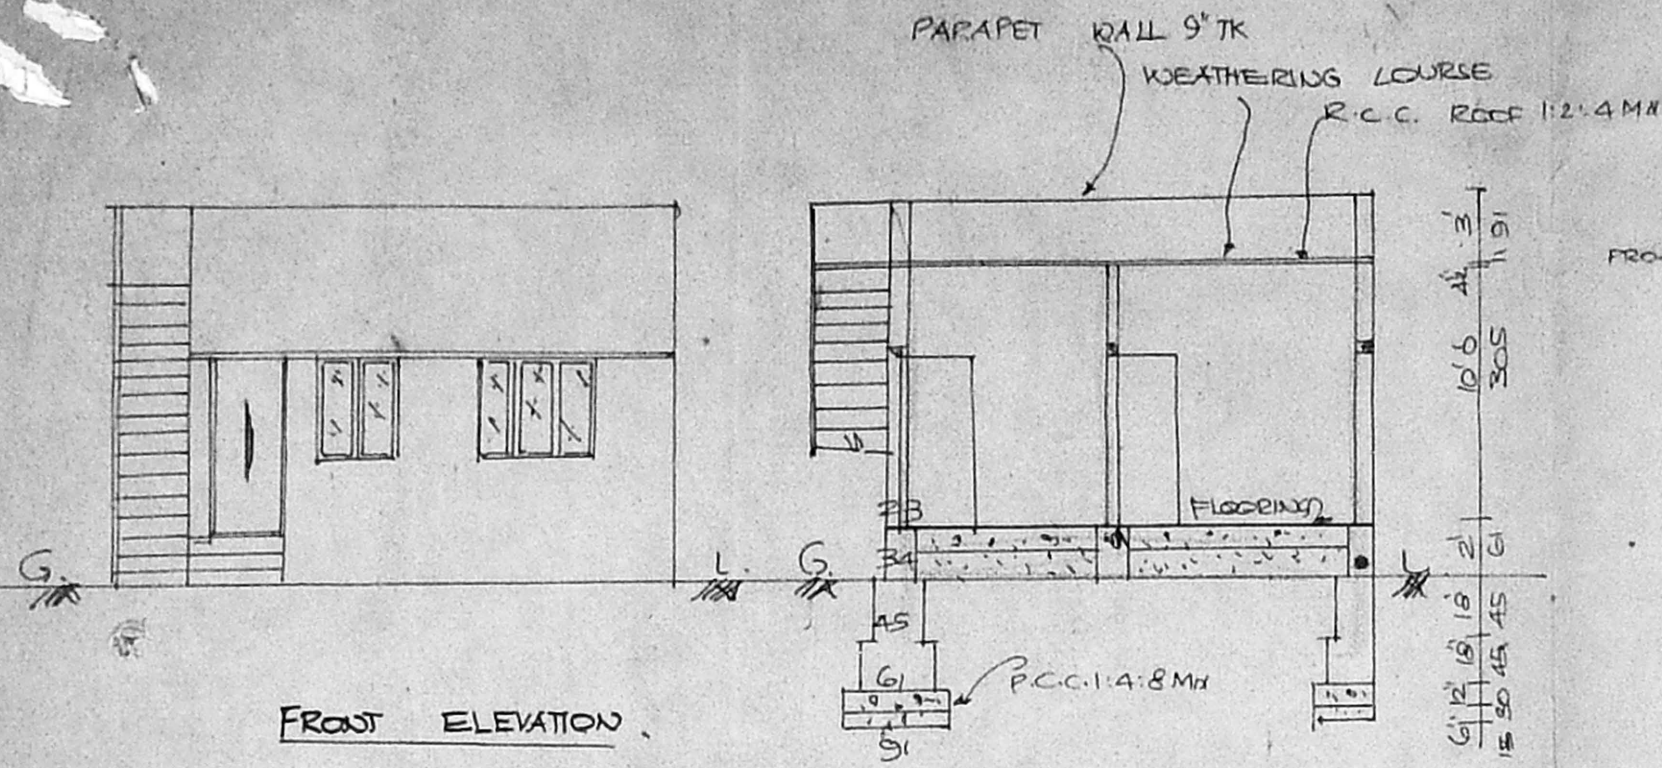


PLAN SHOWING THE PROPOSED CONSTRUCTION IN PLOT NO: 2 IN S.NO: 195/2 OF TAMBARAM VILLAGE TAMBARAM MUNICIPAL LIMITS, TAMBARAM TALUK, KANCHIPURAM DIST SCALE 1:100 & 200.

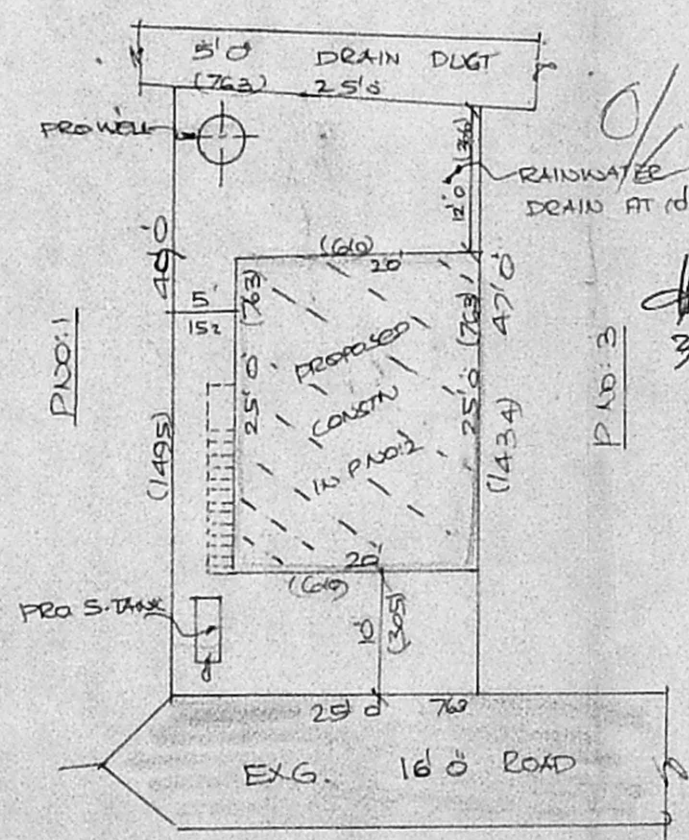


A/27435/22/2001


Planning Permit No.....
APPROVED
 SUBJECT TO THE CONDITIONS IN THIS OFFICE LETTER.
 No. A/24444/2001 Date 31/05/2001
 FOR MEMBER SECRETARY
 CHENNAI METROPOLITAN DEVELOPMENT AUTHORITY
 CHENNAI - 600 008.

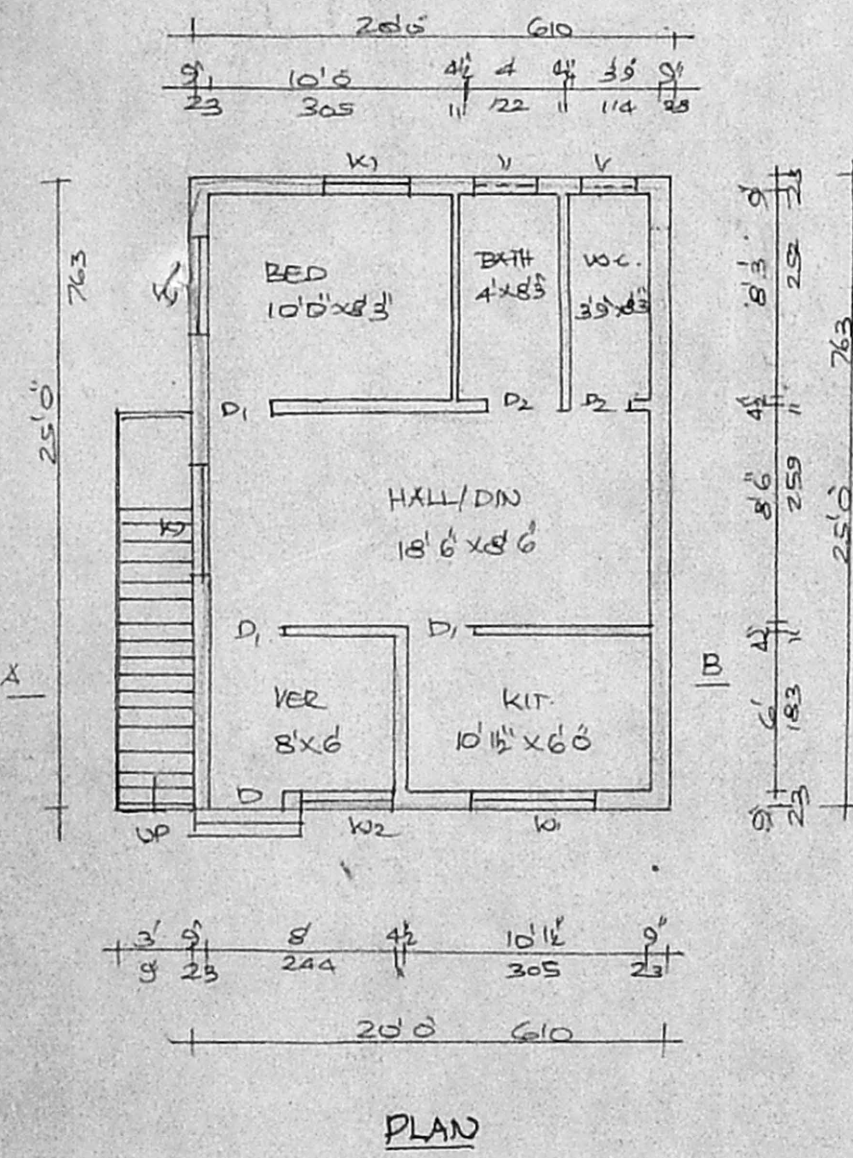

SITE PLAN 1:200

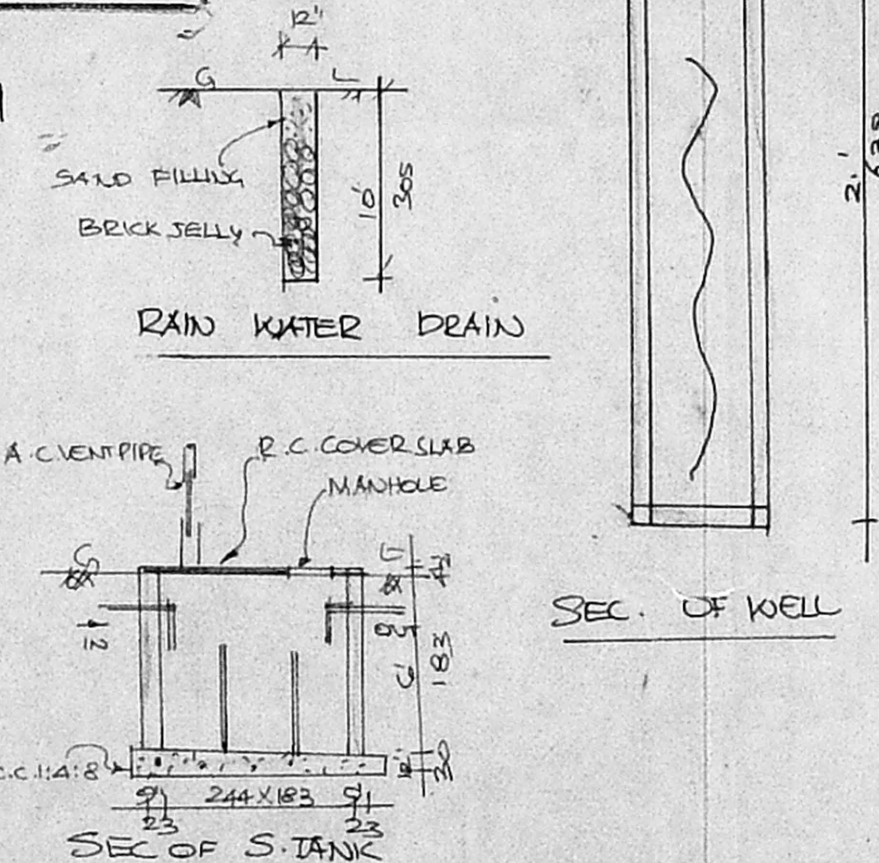

SEC. OF WELL

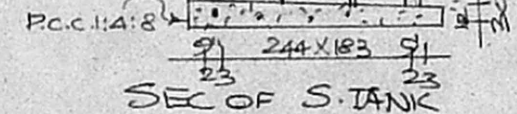

SEC OF S-TANK

JOINERIES -

DOOR	D	100 X 213
DOOR	D1	91 X 213
DOOR	D2	79 X 213
WINDOW	W	137 X 122
WINDOW	W1	122 X 122
WINDOW	W2	122 X 91
VENT	V	75 X 61

STAIR CASES -

WIDTH	91 CMS
RAISE	18 CMS
TREAD	23 CMS

COLOR INDEX -

PROPOSED ROAD	
SITE BOUNDARY	

EXTENT	IN	SQFTS	SQMTS
PLST AREA		1200	111.5 M ²
PLINTH AREA		500	46
OPEN SPACE COVERAGE		700	65.5 M ²
F.S.I.		0.42	

OWNER S.D

P.H. 12/10/2001
 S. KOSAL KUMAR, D.C.E.
 CONSULTING CIVIL ENGINEER
 LICENSED SURVEYOR
 CORPORATION OF CHENNAI

L. SURVEYOR

CLASS - II LICENCE No: 567
 TAMBARAM MUNICIPALITY
 ALANDUR MUNICIPALITY
 PALLAVAPURAM MUNICIPALITY
 NANDIVARAM - GUDUVANCHERI TOWN
 PANCHAYATH
 OFF: NEO TECNIC'S
 20, SHANMUGAM ROAD
 TAMBARAM WEST, CHENNAI - 600 045