


elevation

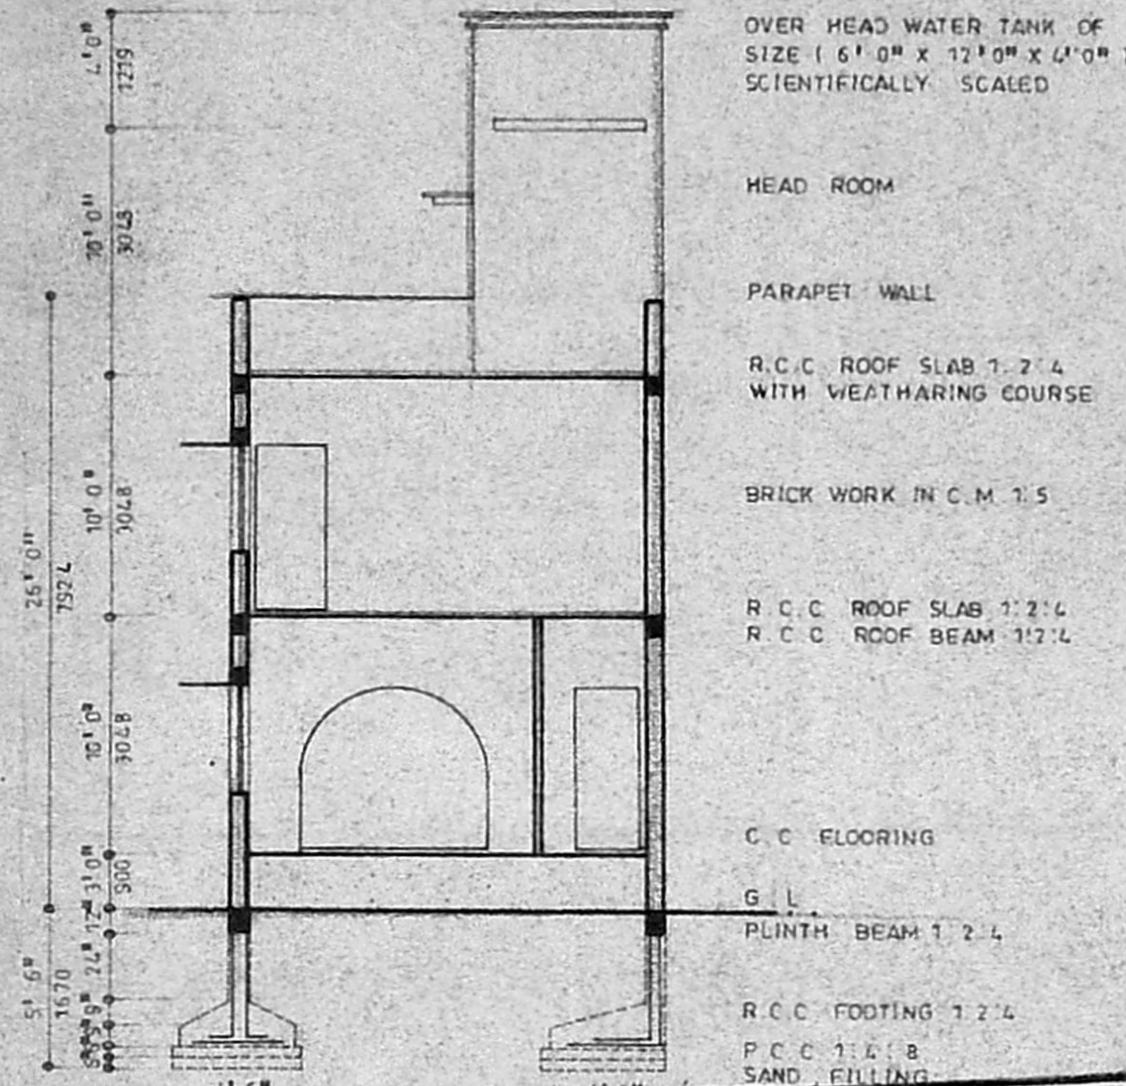

section x - x

OVER HEAD WATER TANK OF SIZE (6' 0" X 12' 0" X 4' 0") SCIENTIFICALLY SCALED

HEAD ROOM

PARAPET WALL

R.C.C ROOF SLAB 1:2:4 WITH WEATHERING COURSE

BRICK WORK IN C.M. 1:5

R.C.C ROOF SLAB 1:2:4

R.C.C ROOF BEAM 1:2:4


C.C FLOORING

G.L.


PLINTH BEAM 1:2:4

R.C.C FOOTING 1:2:4


P.C.C 1:1:8 SAND FILLING

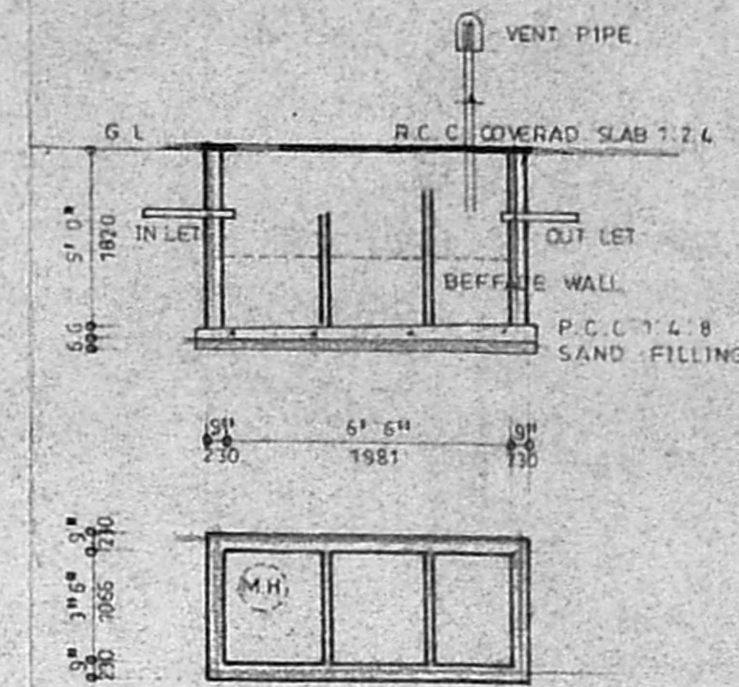

septic tank details

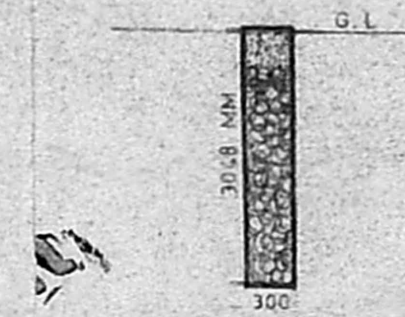

percolation pit

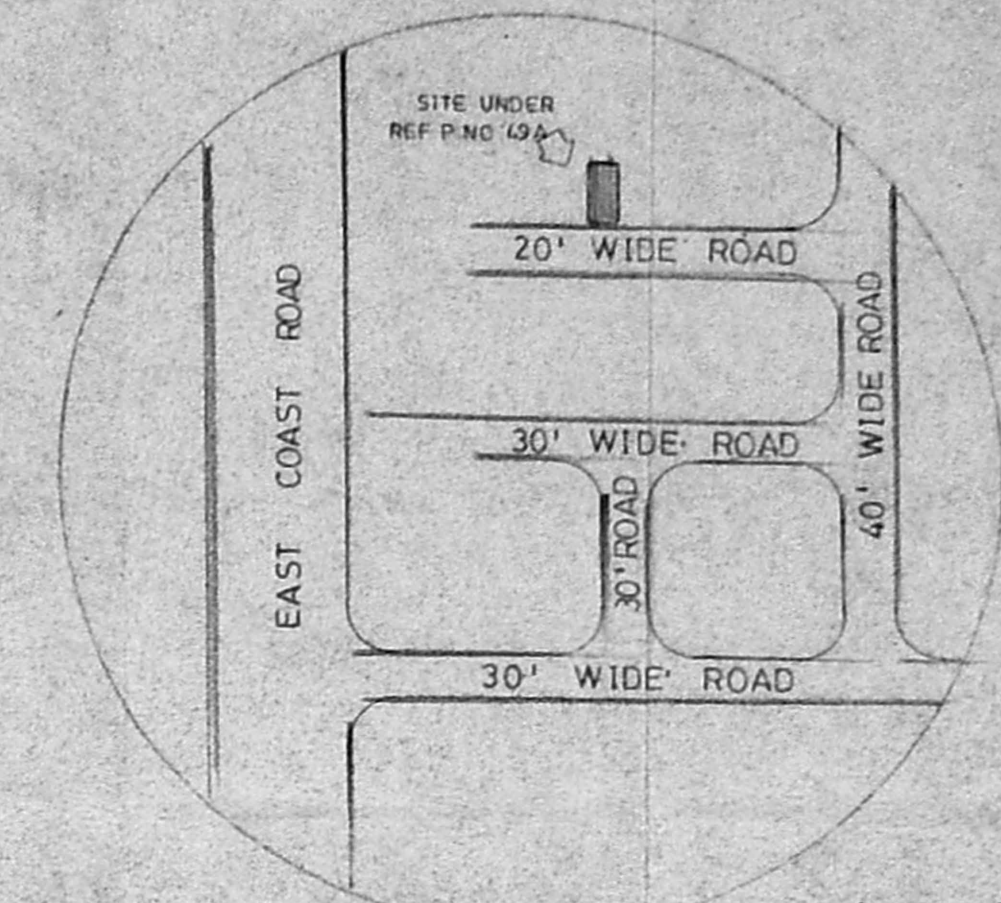

key plan

(NOT TO SCALE)

Planning Permit No. Ala00611/97/2001

APPROVED

SUBJECT TO THE CONDITIONS IN THIS OFFICE LETTER

No. A/26783/26.25-4.01 Date: 24/4/2001

[Signature]

FOR MEMBER SECRETARY

CHENNAI METROPOLITAN DEVELOPMENT AUTHORITY

CHENNAI - 600 005.

PLAN SHOWING THE PROPOSED CONSTRUCTION OF RESIDENTIAL BUILDING IN PLOT NO. 49-A, S.NO:97/24, (As Per PATT A S.NO:97/6), PATT A NO:1271, KANDASWAMY NAGAR, PALAVAKKAM VILLAGE, THAMBARAM TALUK, KANCHEEPURAM DISTRICT.

SCALE - 1/100 DRG. NO. 208/2000 DATE - 18/11/2000

schedule of joinery


D	DOOR	3' 3" X 7' 0"	100 X 273	W	WINDOW	5' 0" X 4' 6"	152 X 137
D1	DOOR	3' 0" X 7' 0"	091 X 213	W1	WINDOW	4' 0" X 4' 0"	122 X 137
D2	DOOR	2' 6" X 7' 0"	076 X 213	V	VENTILATOR	2' 6" X 2' 6"	076 X 076

area statement


	SQ. FT.	SQ. MT.
PLOT AREA	1320.00	122.52
PLINTH AREA		
GROUND FLOOR AREA	765.00	71.06
FIRST FLOOR AREA	765.00	71.06
HEAD ROOM AREA	94.00	8.70
PLOT COVERAGE	58.00 %	
FLOOR SPACE INDEX	1.10	

colour index


- PROPOSED ●
- ROAD ●
- BOUNDARY ●

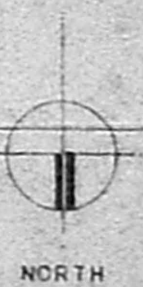


NORTH

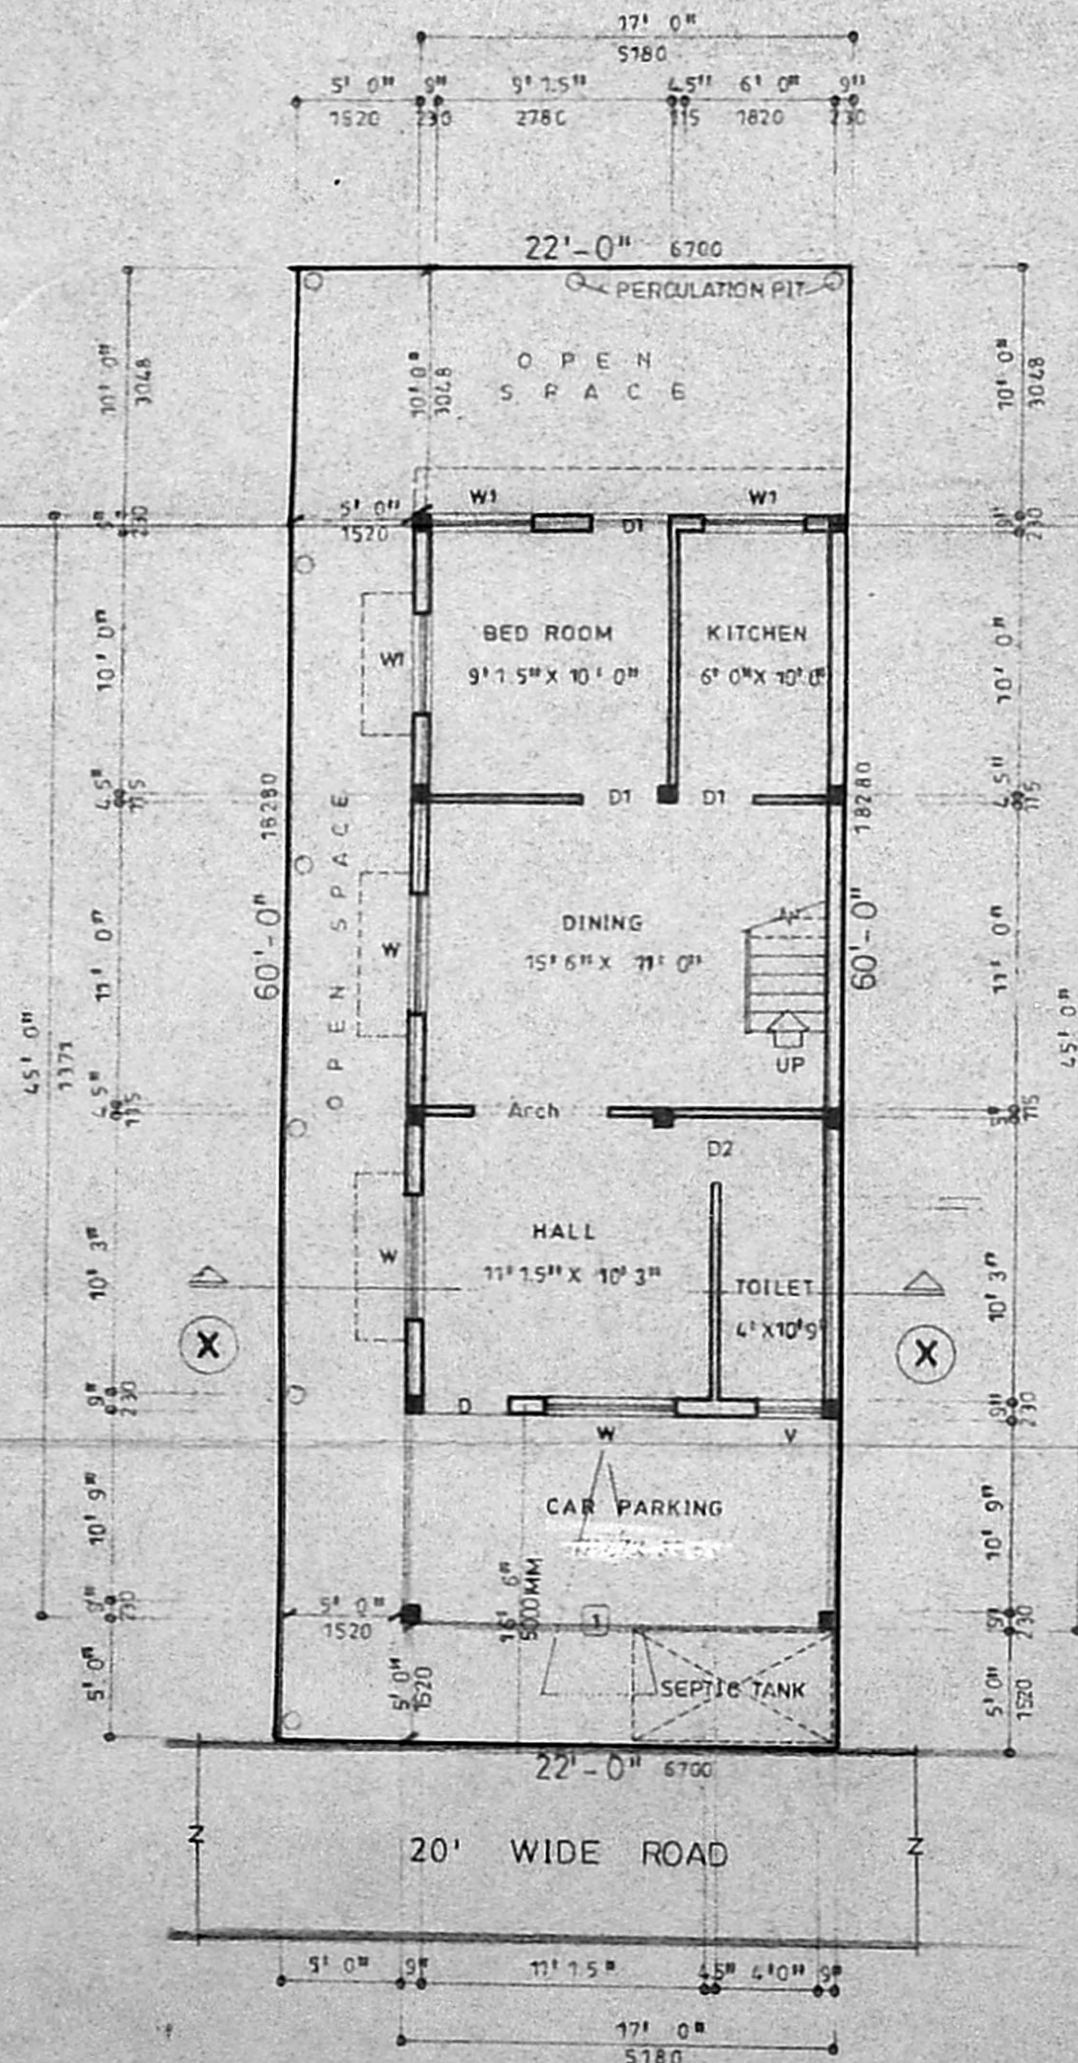

site cum ground floor plan

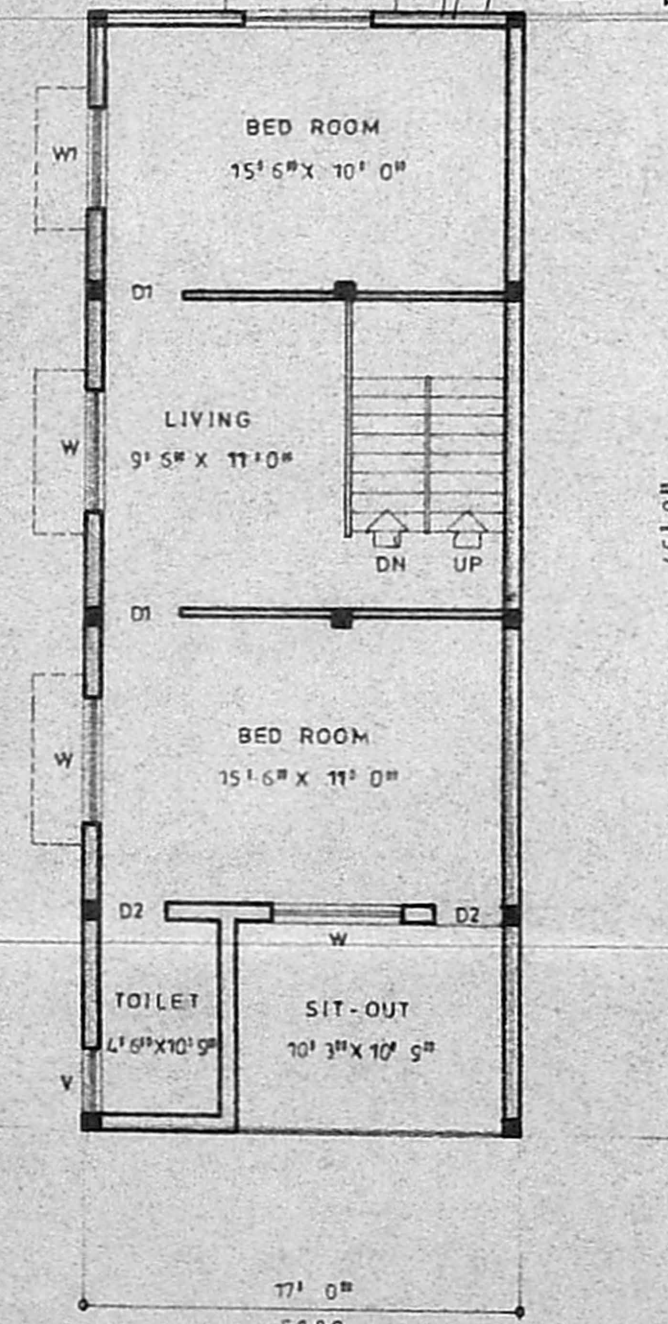

first floor plan

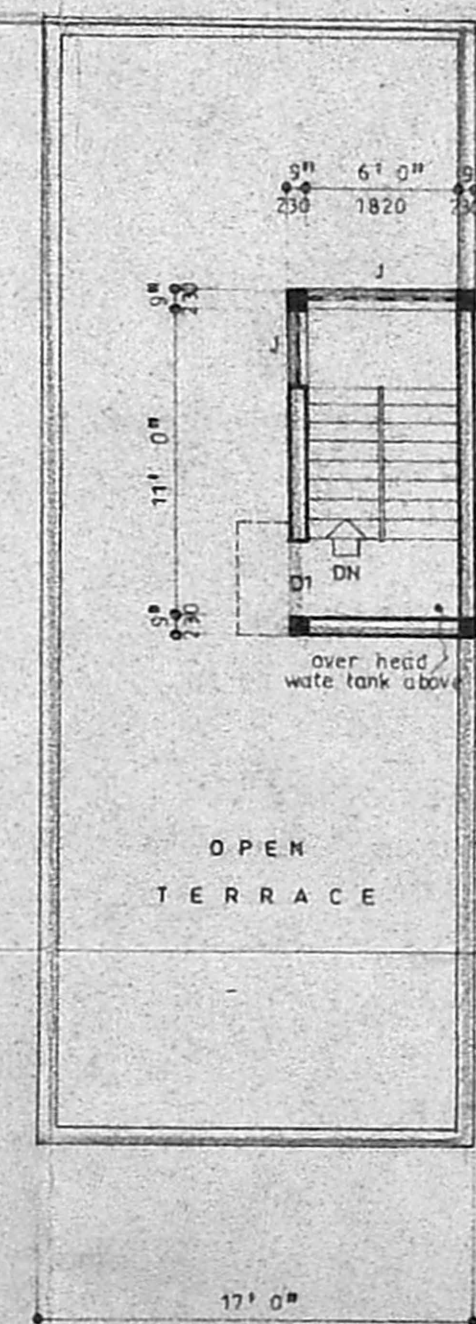

terrace floor plan

Radhas under

owner

surveyor

[Signature]

P. SAMINATHAN, D.C.E.,
 Licensed Surveyor Corporation of Chennai
 Reg. No. 334
 No. 44, Nalleshamb Street,
 Chennai - 600 005. Phone : 8551425