


elevation

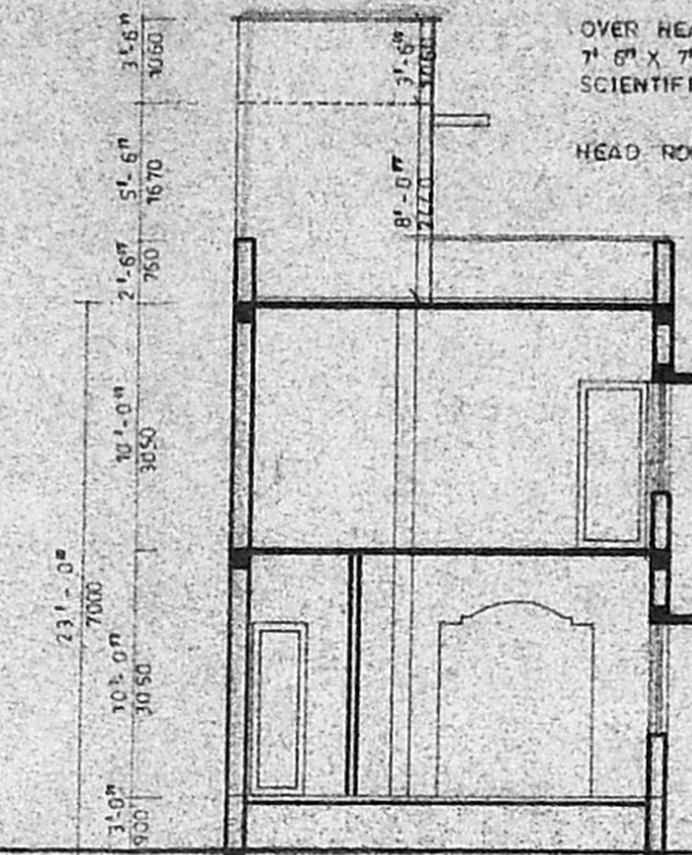

section x-x

OVER HEAD TANK OF SIZE
7' 6" X 7' 6" X 3' 6" (2280 X 2280 X 1060)
SCIENTIFICALLY SEALED.


HEAD ROOM

PARAPET WALL
R.C.C ROOF SLAB 1:2:L
WITH WEATHERING COURSE


BRICK WORK IN C.M. 1:5
R.C.C ROOF SLAB 1:2:L
R.C.C ROOF BEAM 1:2:L
R.C.C LINTEL CUM SUNSHADE

C.C FLOORING 1:4:8

G.L.
PLINTH BEAM 1:2:L

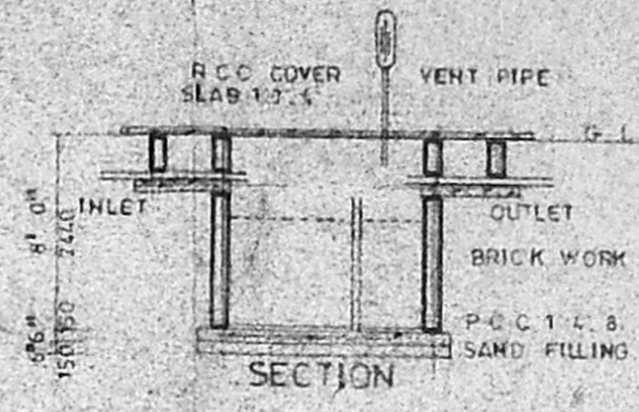

septic tank


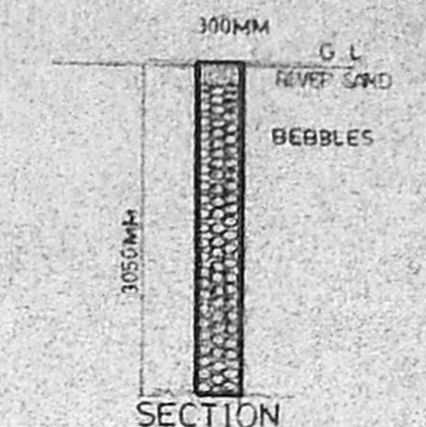


percolation pit




PLAN


APPROVED
SUBJECT TO THE CONDITIONS IN
THIS OFFICE LETTER.
FOR MEMBER SECRETARY
CHENNAI METROPOLITAN
DEVELOPMENT AUTHORITY
CHENNAI - 600 005.

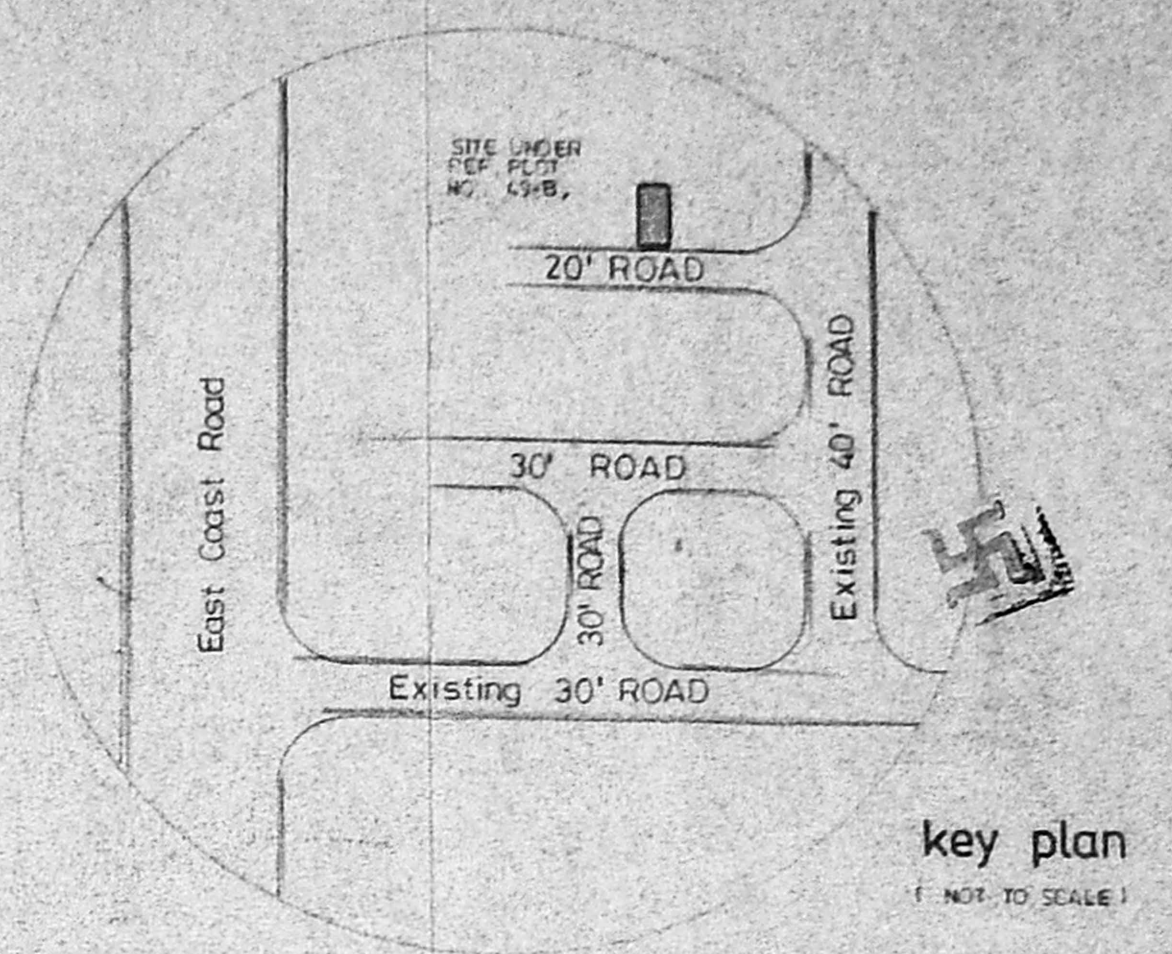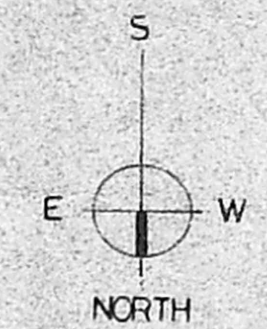


key plan
(NOT TO SCALE)

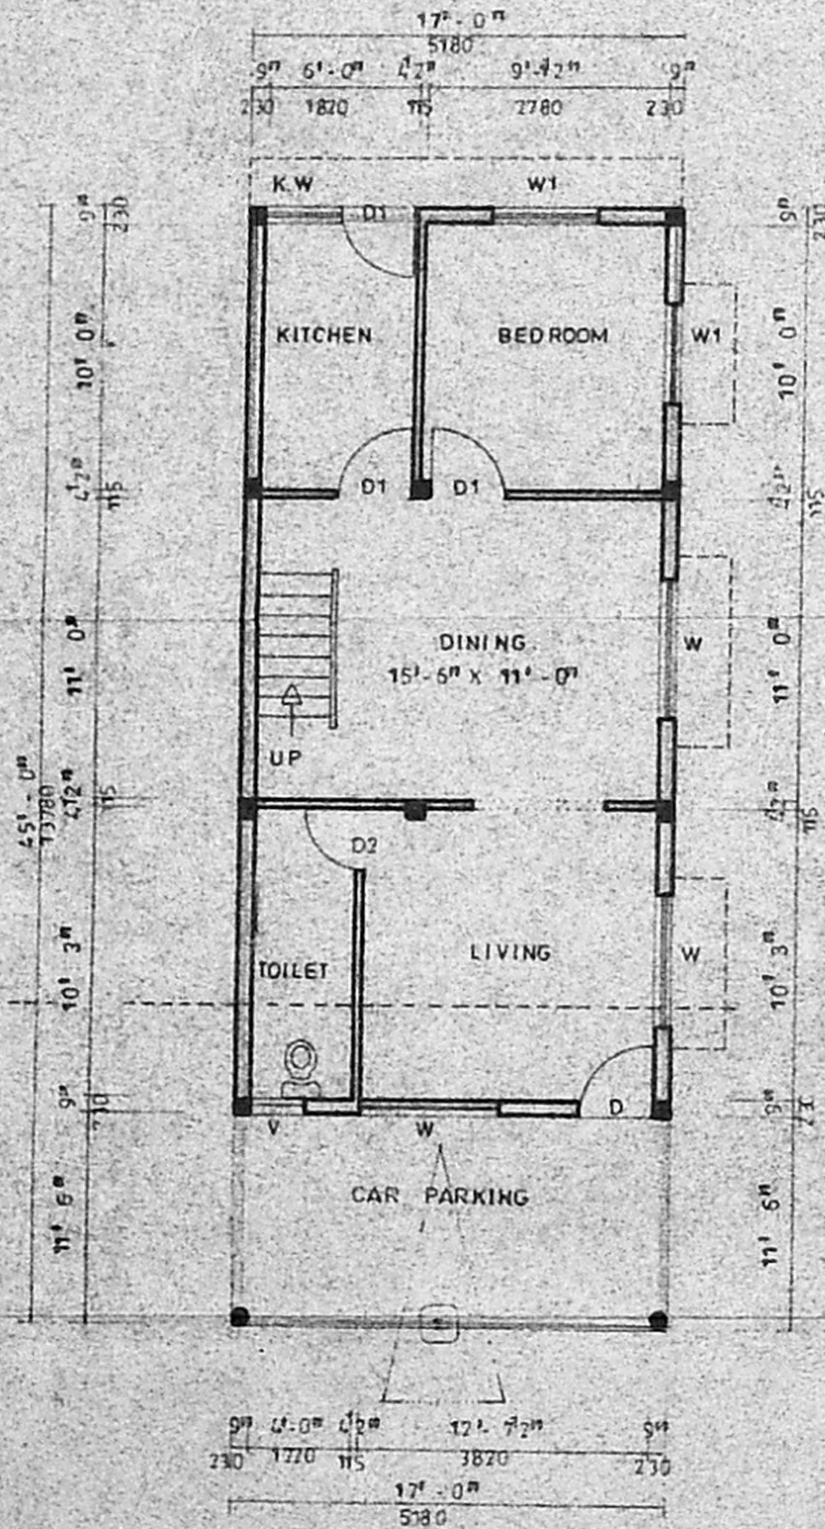


ground floor plan

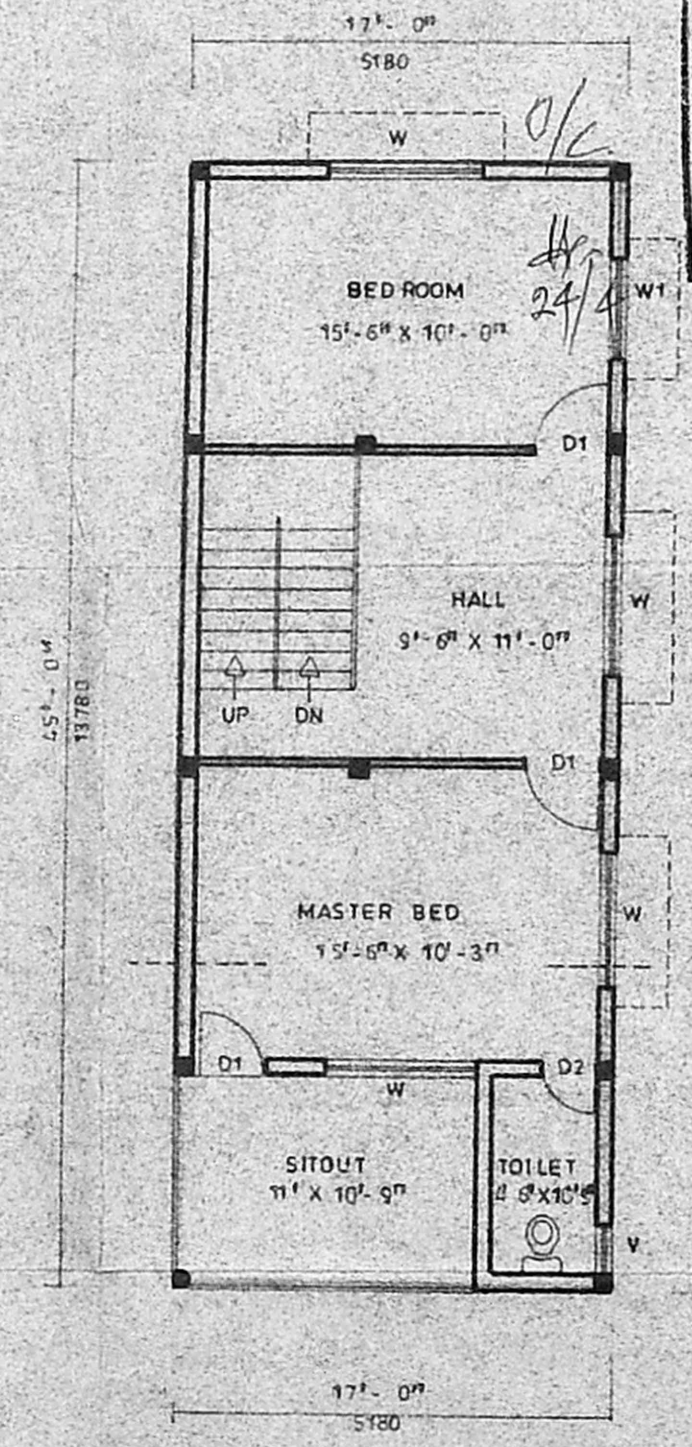

first floor plan

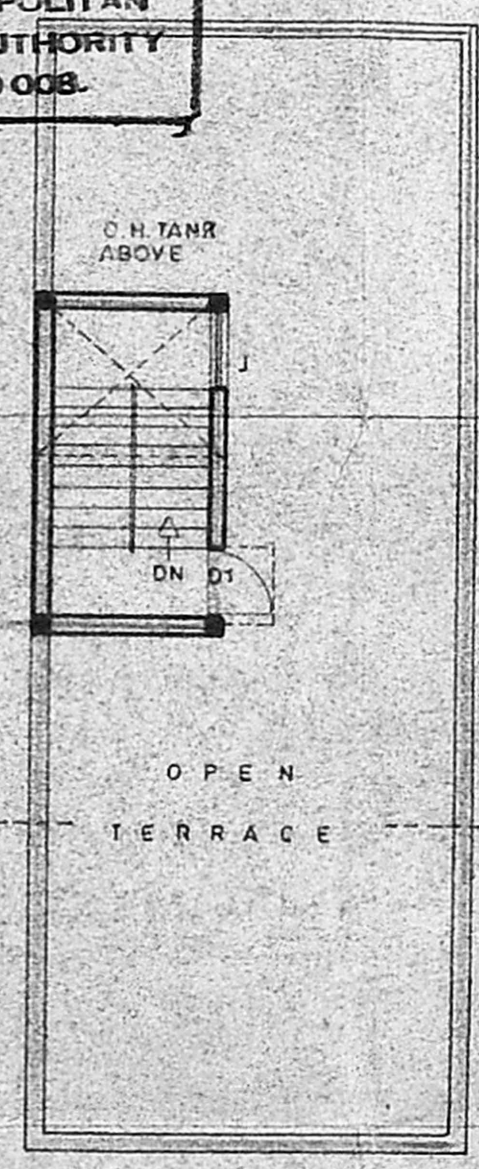

terrace floor plan

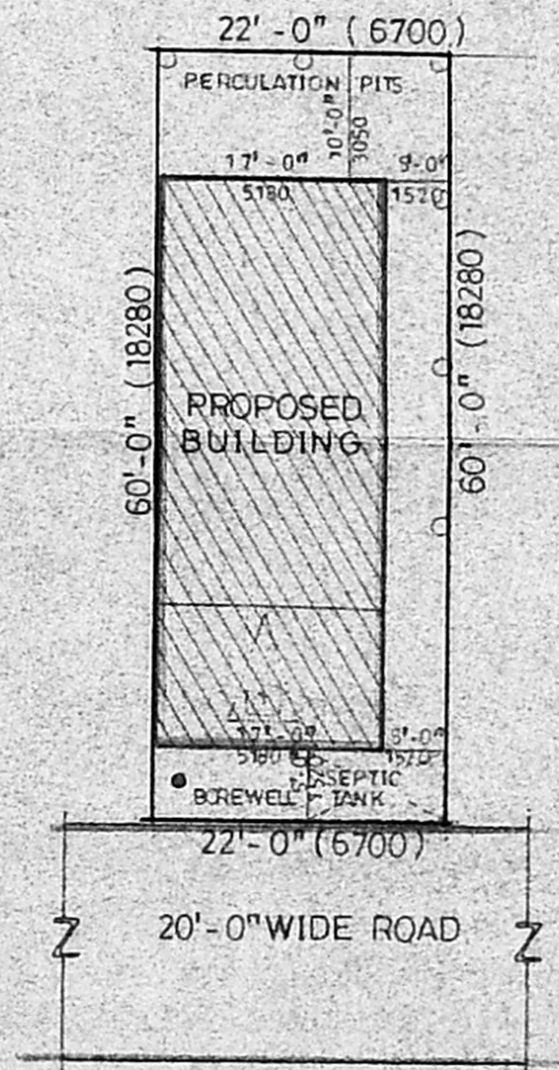

site plan

(SCALE 1 : 300)

PLAN SHOWING THE PROPOSED CONSTRUCTION OF RESIDENTIAL BUILDING AT PLOT NO: 49-B, S. NO: 97/24, (AS PER PATTAS NO: 97/6) PATTAS NO: 1271, KANDASAMY NAGAR, PALAVAKKAM VILLAGE, THAMBARAM TALUK, KANCHEEPURAM DISTRICT.

SCALE 1 : 100 DRG NO 207 / 2000 DT 18 - 11 - 2005

| SCHEDULE OF JOINERY | | | |
|---------------------|------------|---------------|-------------|
| D | DOOR | 3' 3" X 7' 0" | 1600 X 2130 |
| D1 | DO | 3' 0" X 7' 0" | 1500 X 2130 |
| D2 | DO | 2' 6" X 7' 0" | 1260 X 2130 |
| W | WINDOW | 5' 6" X 4' 6" | 1670 X 2130 |
| W1 | DO | 4' 0" X 4' 6" | 1220 X 1370 |
| V | VENTILATOR | 2' 0" X 2' 0" | 650 X 650 |

| AREA STATEMENT | SQ. FT | SQ. M | COLOUR INDEX |
|-------------------|---------|--------------|--------------|
| PLOT EXTENT | 1320.00 | 122.62 | PROPOSED |
| GROUND FLOOR AREA | 765.00 | 71.06 | ROAD |
| FIRST FLOOR AREA | 765.00 | 71.06 | ROAD |
| HEAD ROOM AREA | 94.00 | 8.70 | BOUNDARY |
| PLOT COVERAGE | 58 % | F.S.I - 1.15 | |

OWNER

SURVEYOR

[Signature]

[Signature]
P. SAMINATHAN, D.C.E.,
Licensed Surveyor Corporation of Chennai
Reg. No. 334
No. 44, Nalleshamb Street,
Chennai - 600 005. Phone : 8551425