




ELEVATION

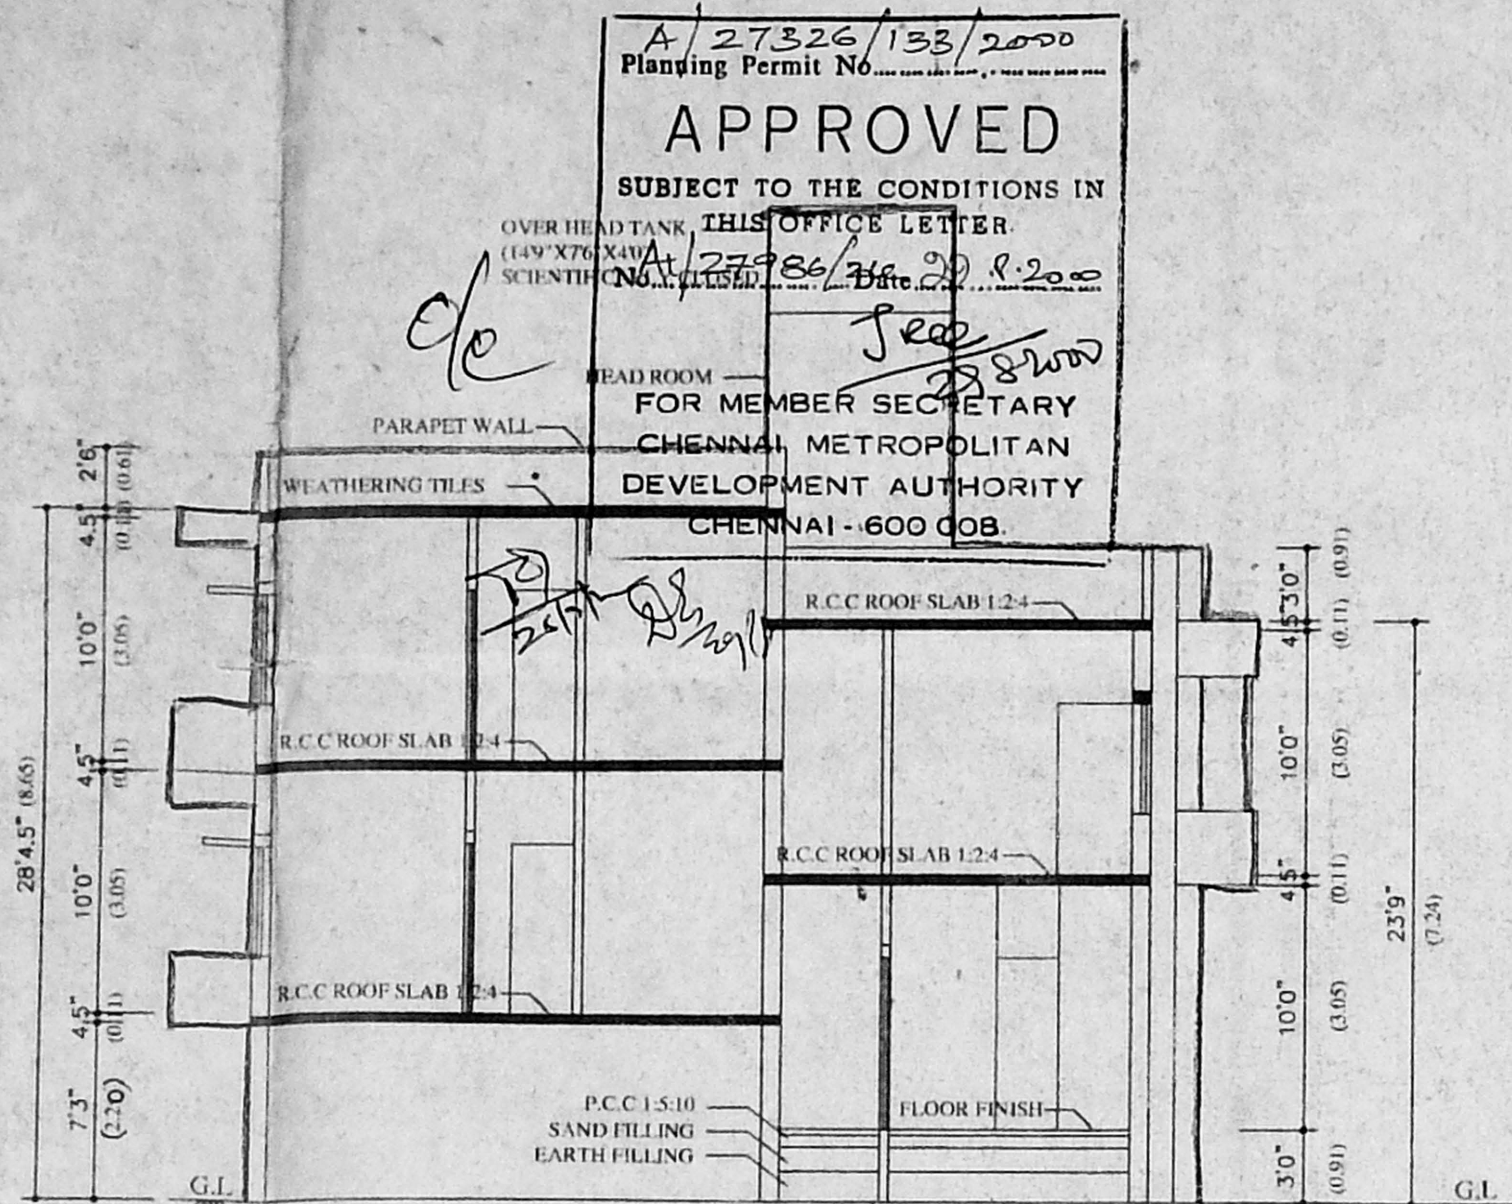


SECTION ON A-A

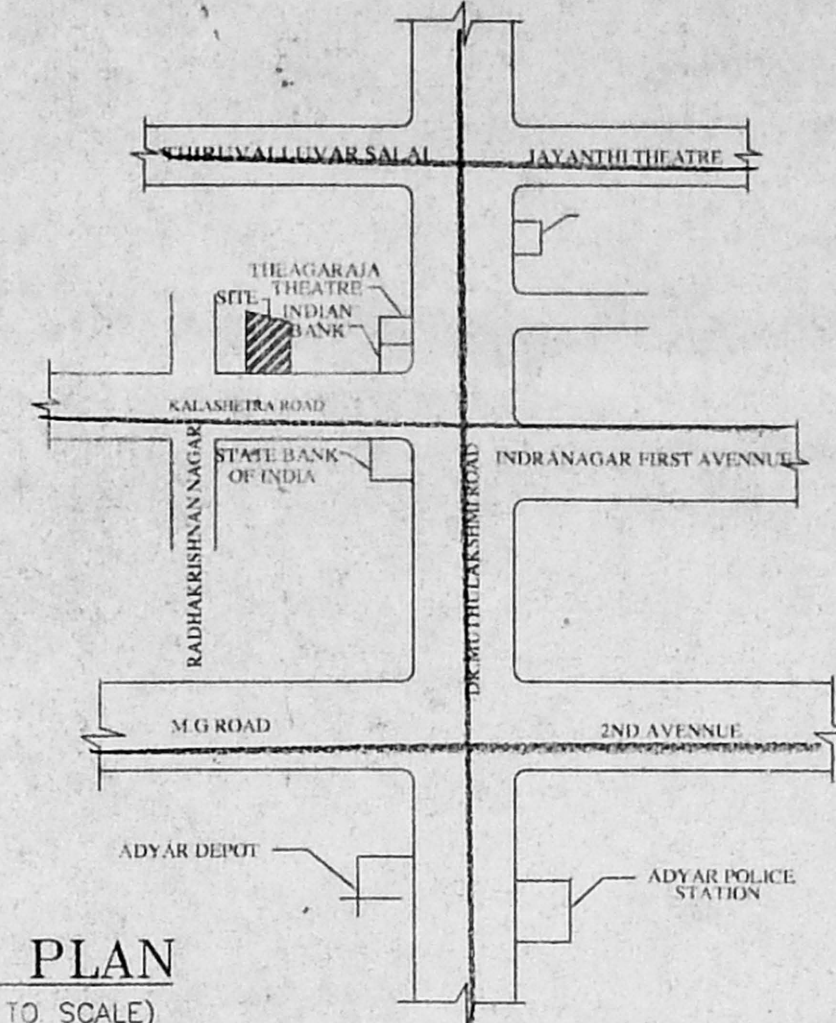

KEY PLAN
(NOT TO SCALE)

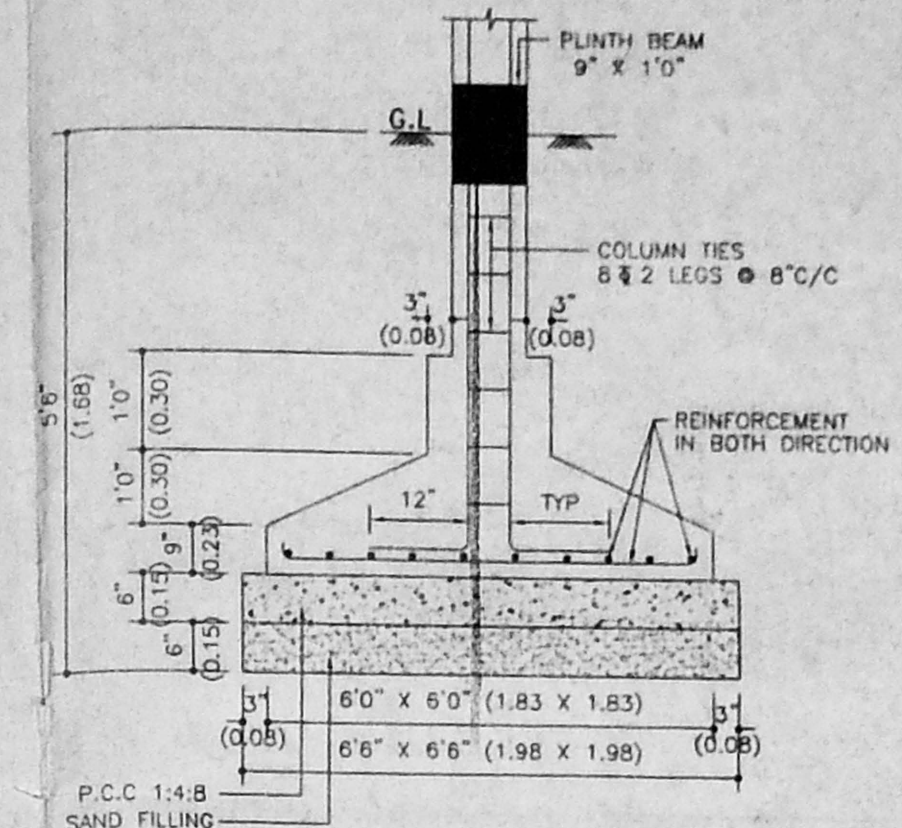

FOUNDATION DETAILS
(SCALE : 1" : 2')

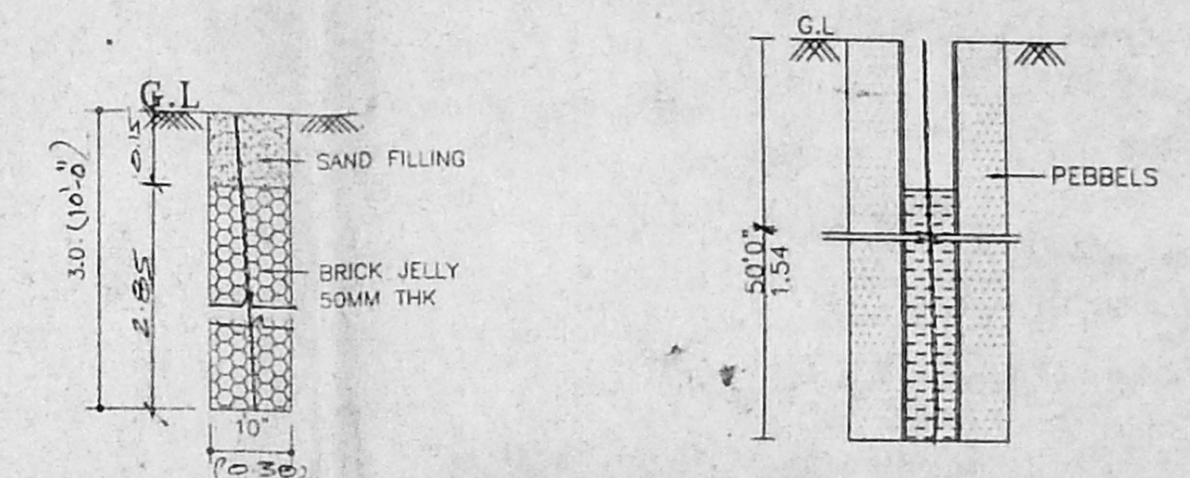

PERCOLATION PIT 6" DIA BORE WELL

SCHEDULE OF JOINERY :

M.D	- DOOR	- 3'9" X 7'0"
D	- DOOR	- 3'0" X 7'0"
D1	- DOOR	- 2'6" X 7'0"
W	- WINDOW	- 4'6" X 4'0"
W1	- WINDOW	- 3'0" X 4'0"
W2	- WINDOW	- 2'0" X 3'0"
V	- VENTILATER	- 2'0" X 2'0"

SPECIFICATIONS :

FOUNDATION : COLUMN FOUNDATION
 SUPERSTRUCTURE : SUPERSTRUCTURE IN BRICK WORK IN C.M 1:5.
 FLOORING : FLOOR FINISH WITH CEMENT CONCRETE PLASTERING WITH C.M 1:5
 ELECTRICAL WORK : ELECTRIFICATION WORK WITH CONCEALED WIRING.
 WEATHERING COURSE WITH PRESSED TILES.

NOTE :

OVER HEAD WATER SCIENTIFICALLY CLOSED, HERMITICALLY CEALD.

AREA STATEMENT :

	SQ.FT	SQ.MT
PLOT AREA	2356.44	219.00
GROUND FLOOR AREA	1119.00	103.99
FIRST FLOOR AREA	1438.00	133.65
TOTAL FLOOR AREA	2557.00	237.64
F.S.I		1.0
PLOT COVERAGE		60%

COLOUR INDEX :

PROPOSED WORK	
ROAD	
SITE BOUNDRY	

SCALE : 1" = 8' (1:100)




PLAN SHOWING THE PROPOSED RESIDENTIAL BUILDING AT DOOR NO:55,56,KALASHETRA ROAD THIRUVANMIYUR CHENNAI (BLOCK NO:27,T.S NO:4,AND 5 OF THIRUVANMIYUR VILLAGE.)


SIGNATURE OF OWNER

K. Selvam
 K. SELVAM, B.E AMIE, C. Eng (I) A.I.V.
 Consulting Civil Engineer, Chartered Engineer
 Approved Valuer & Licensed Surveyor.
 Class-I, Reg. No: 62/2000-20001
 Cooperation of Chennai.
 No. 11/69, Mogappair East,
 CHENNAI - 600 050.
 Ph: 65-0164


SIGNATURE OF LICENSED SURVEYOR

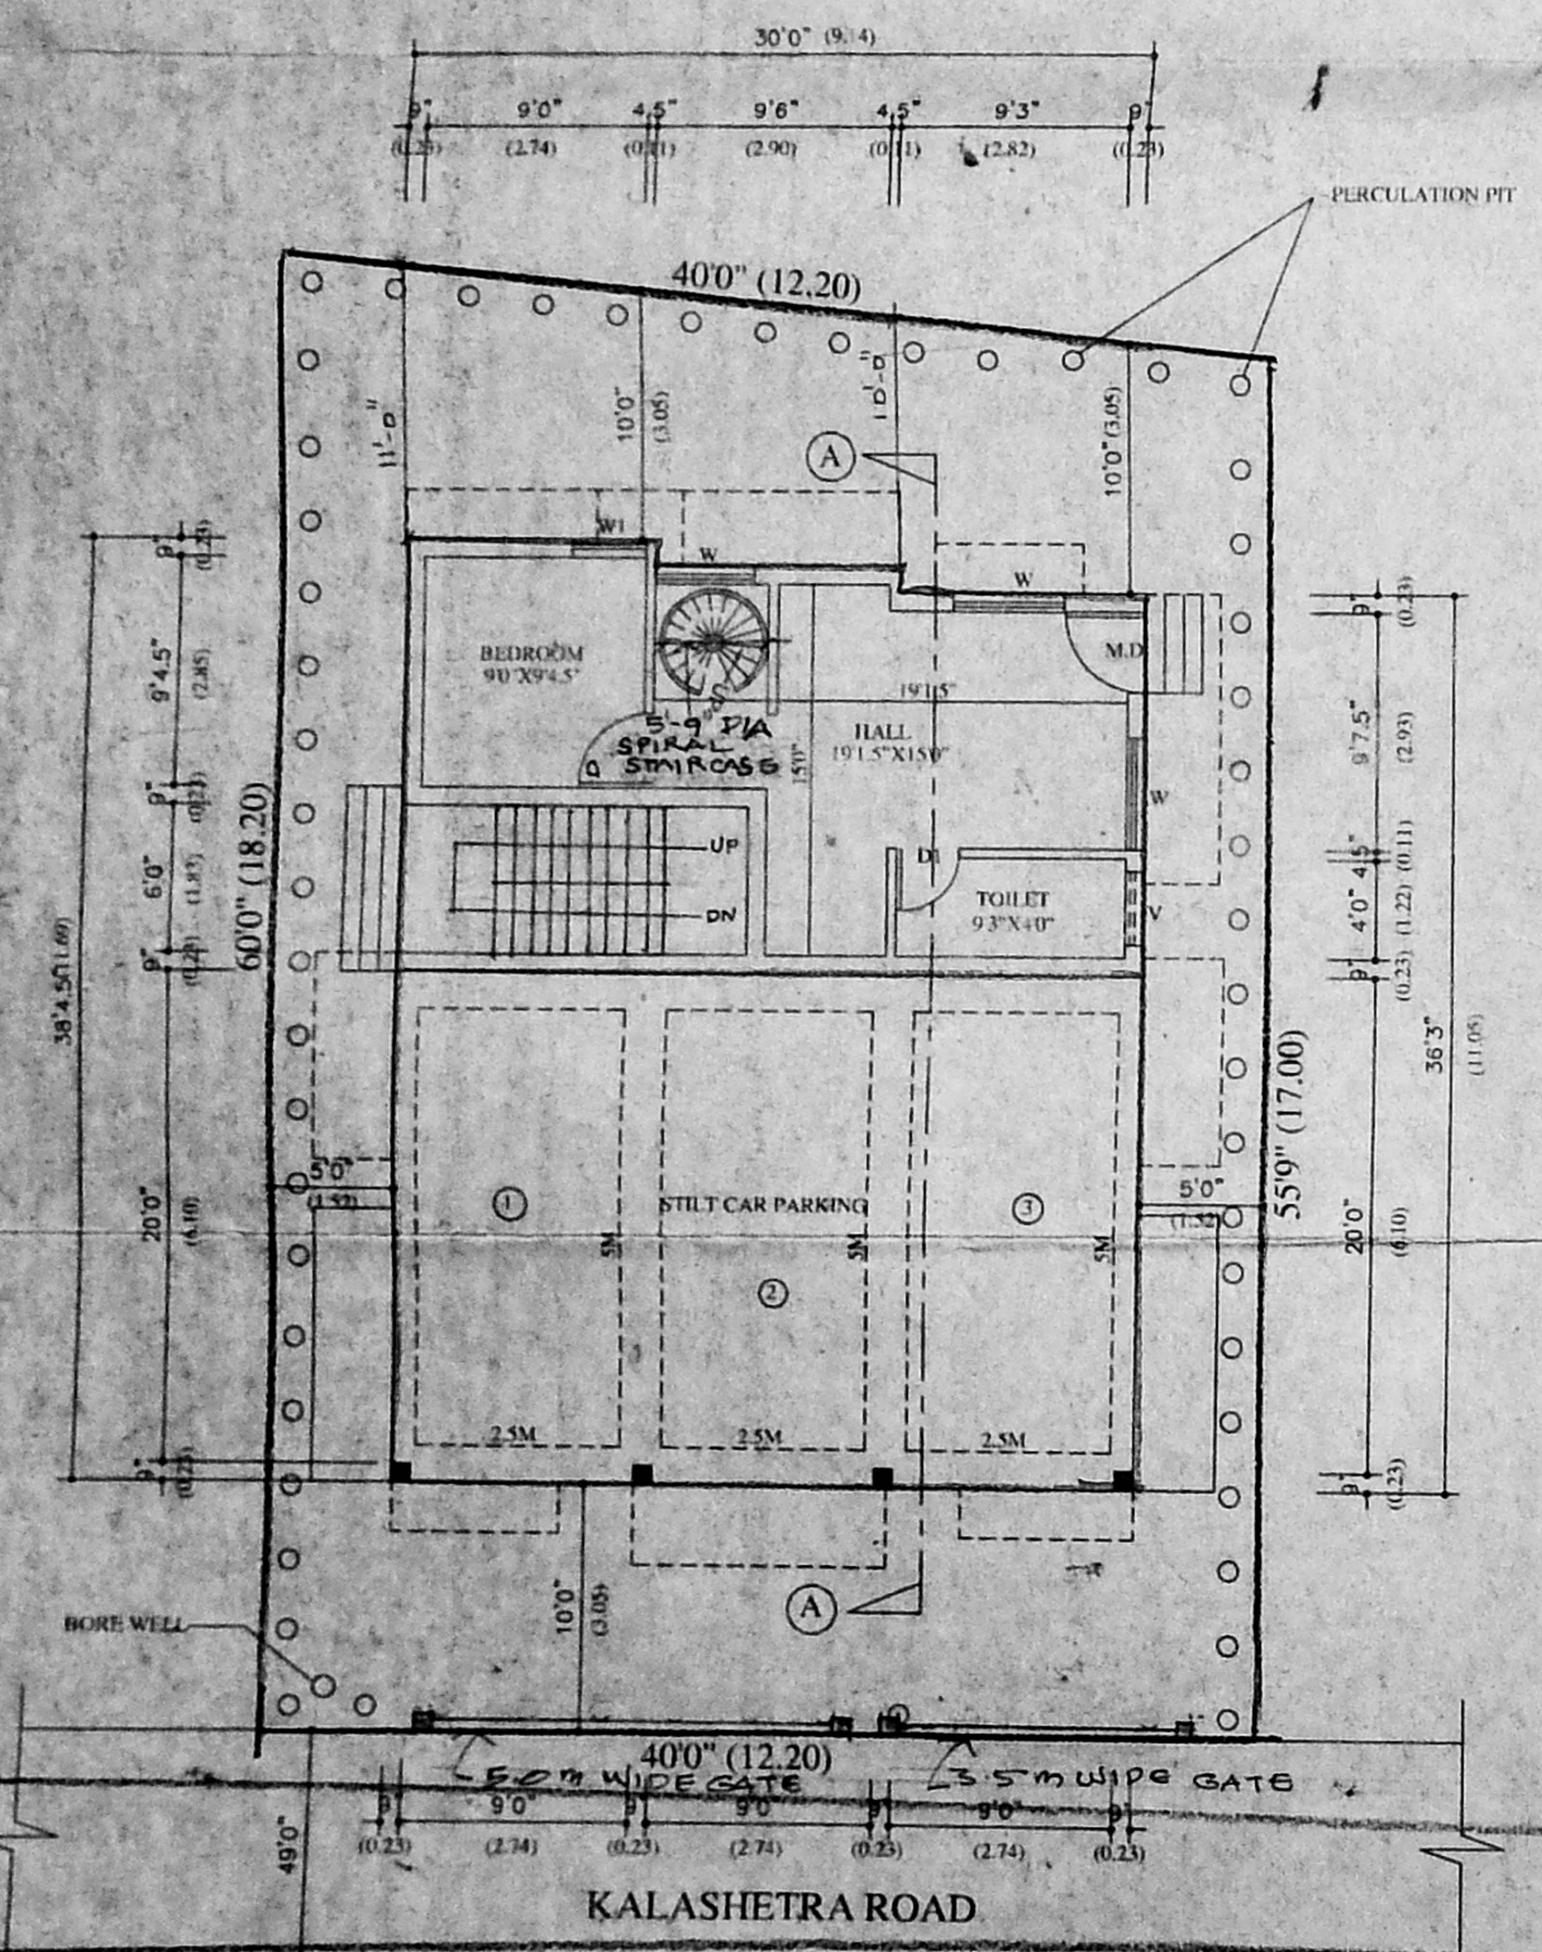


STILT PARKING & GROUND FLOOR PLAN (REAR)

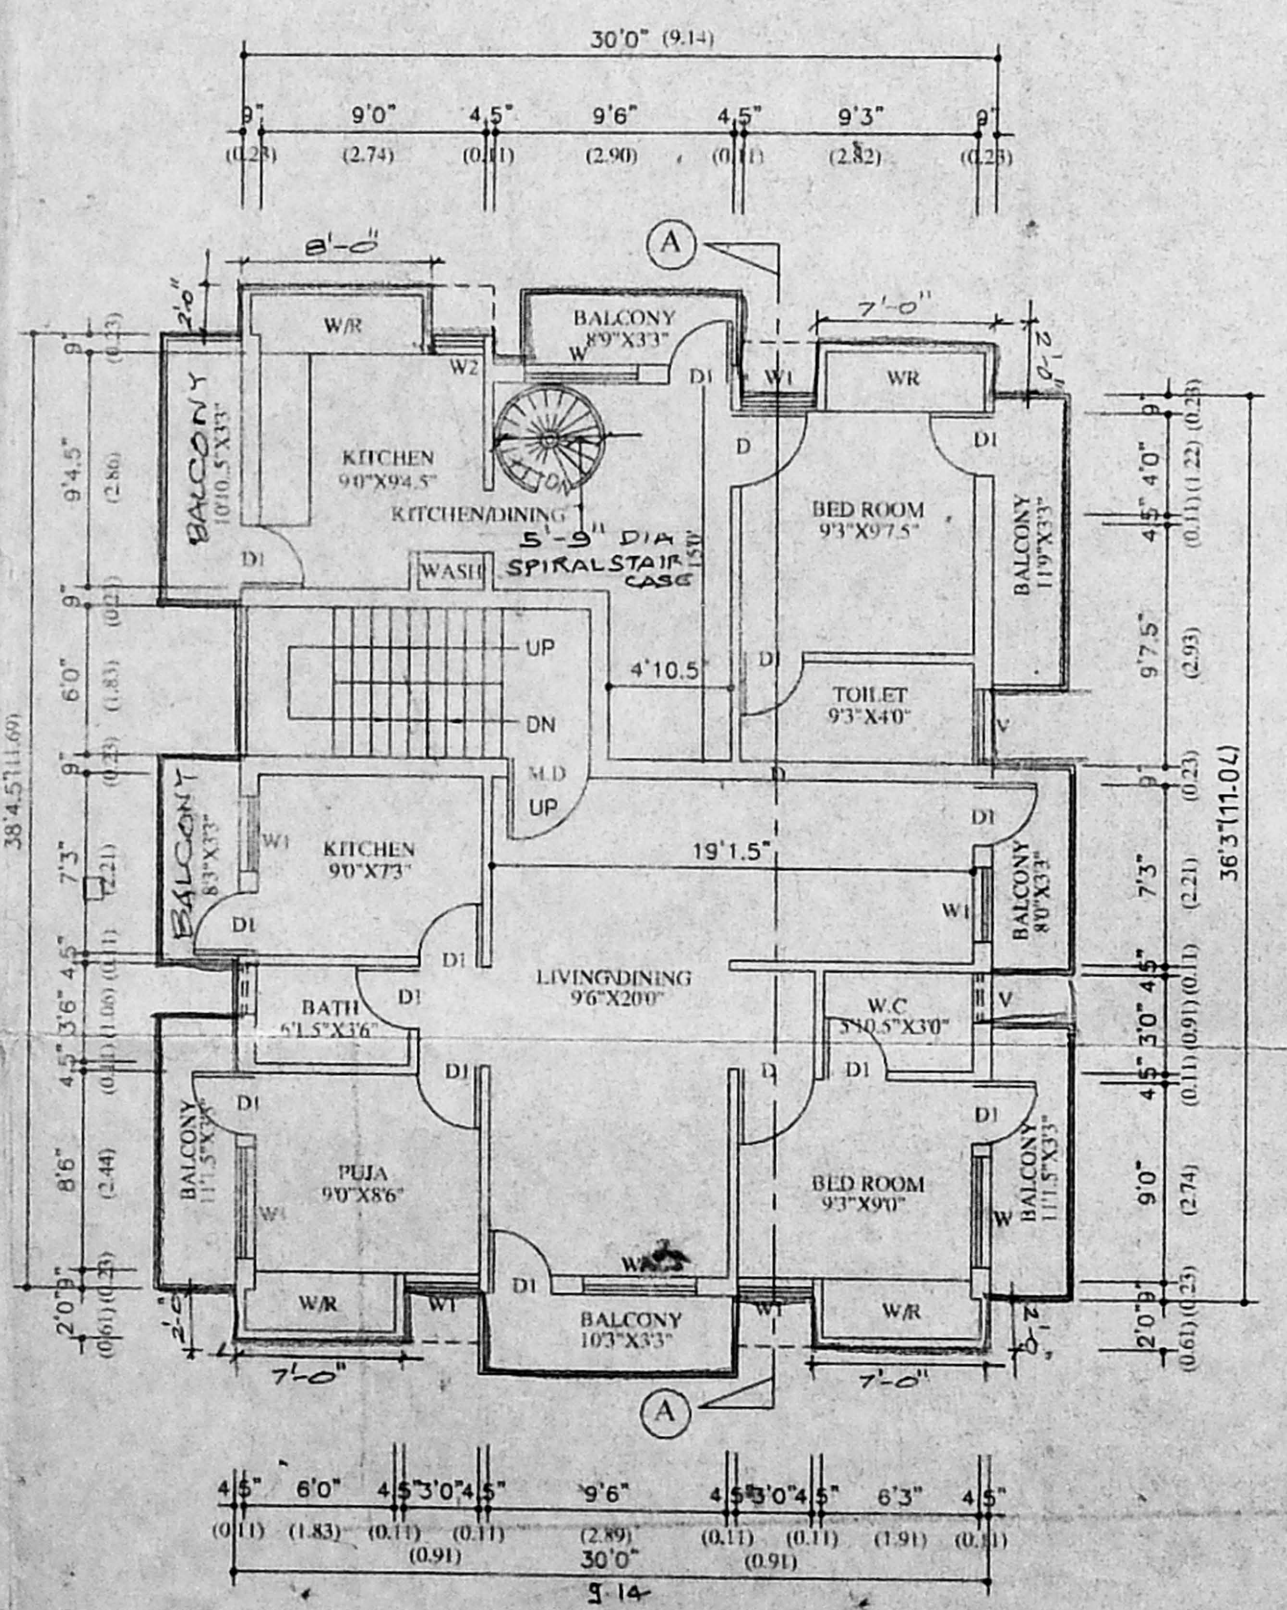

GROUND FLOOR PLAN (OVER STILT PARKING) AND FIRST FLOOR PLAN (REAR)

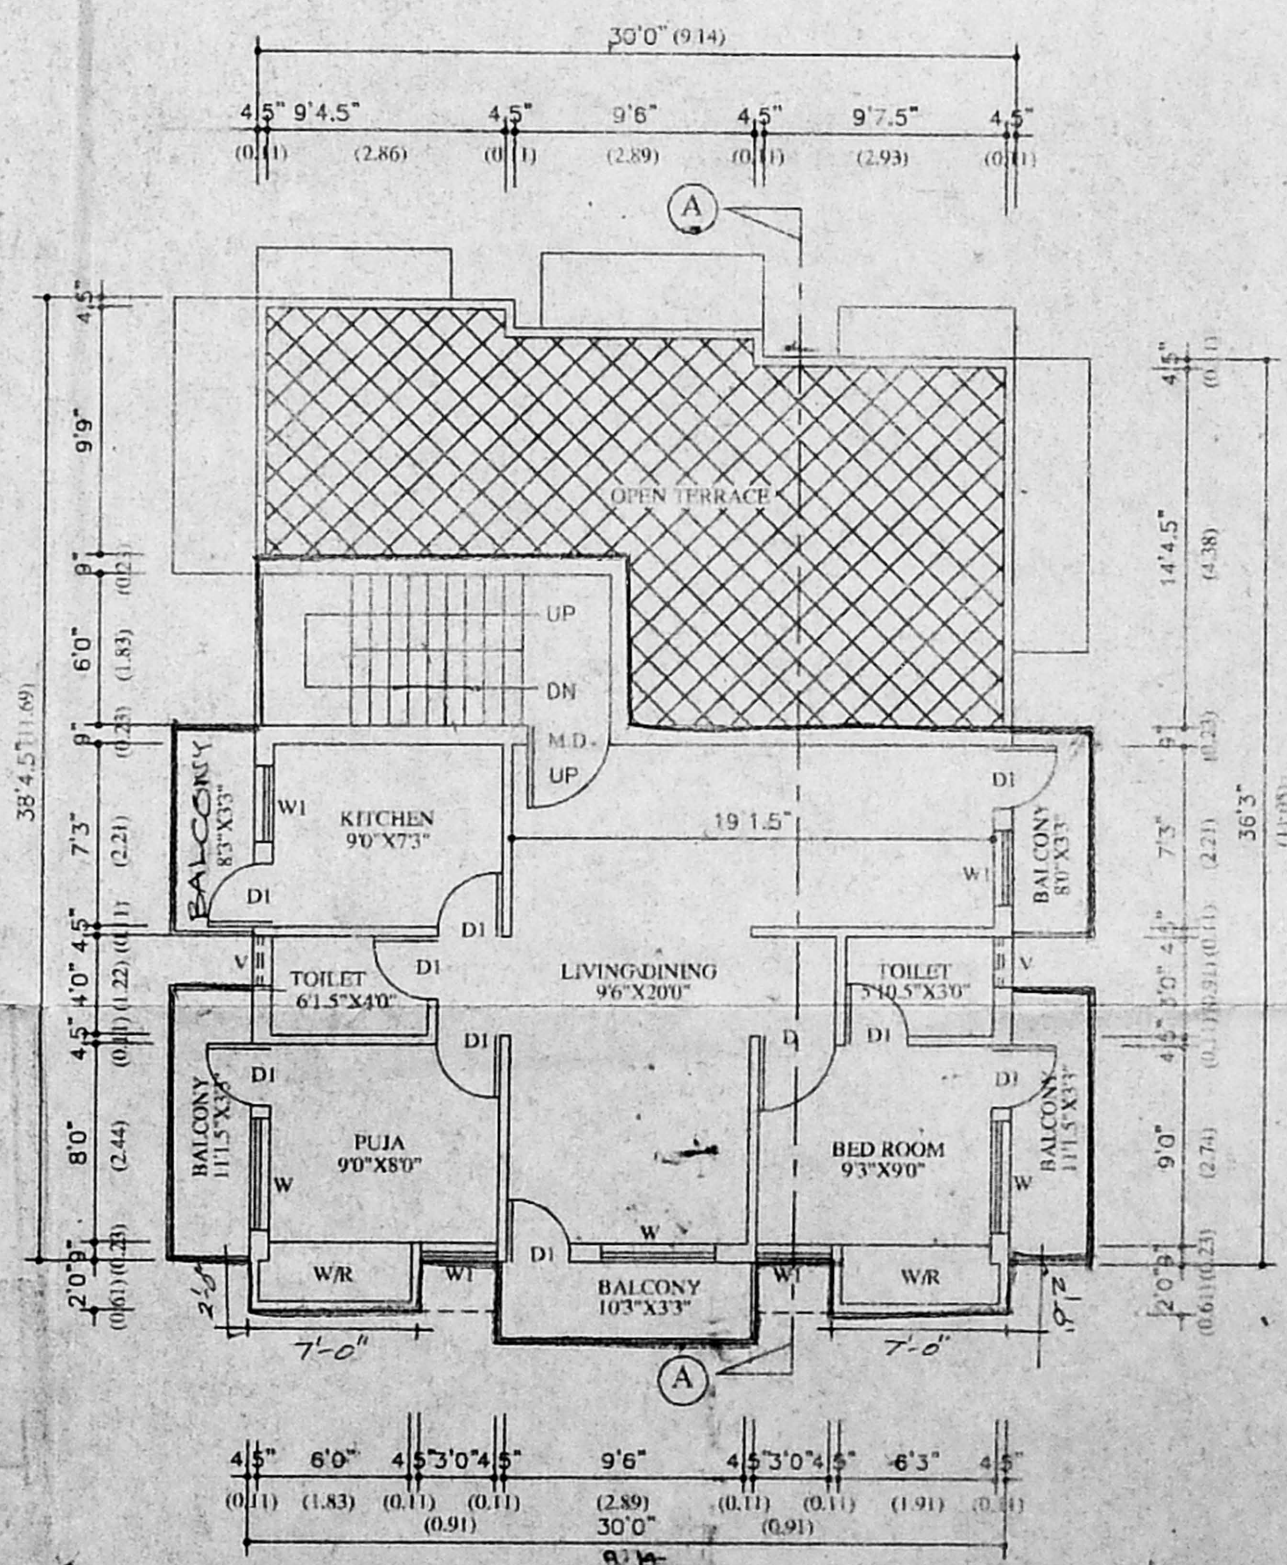

FIRST FLOOR PLAN CUM TERRACE FLOOR PLAN

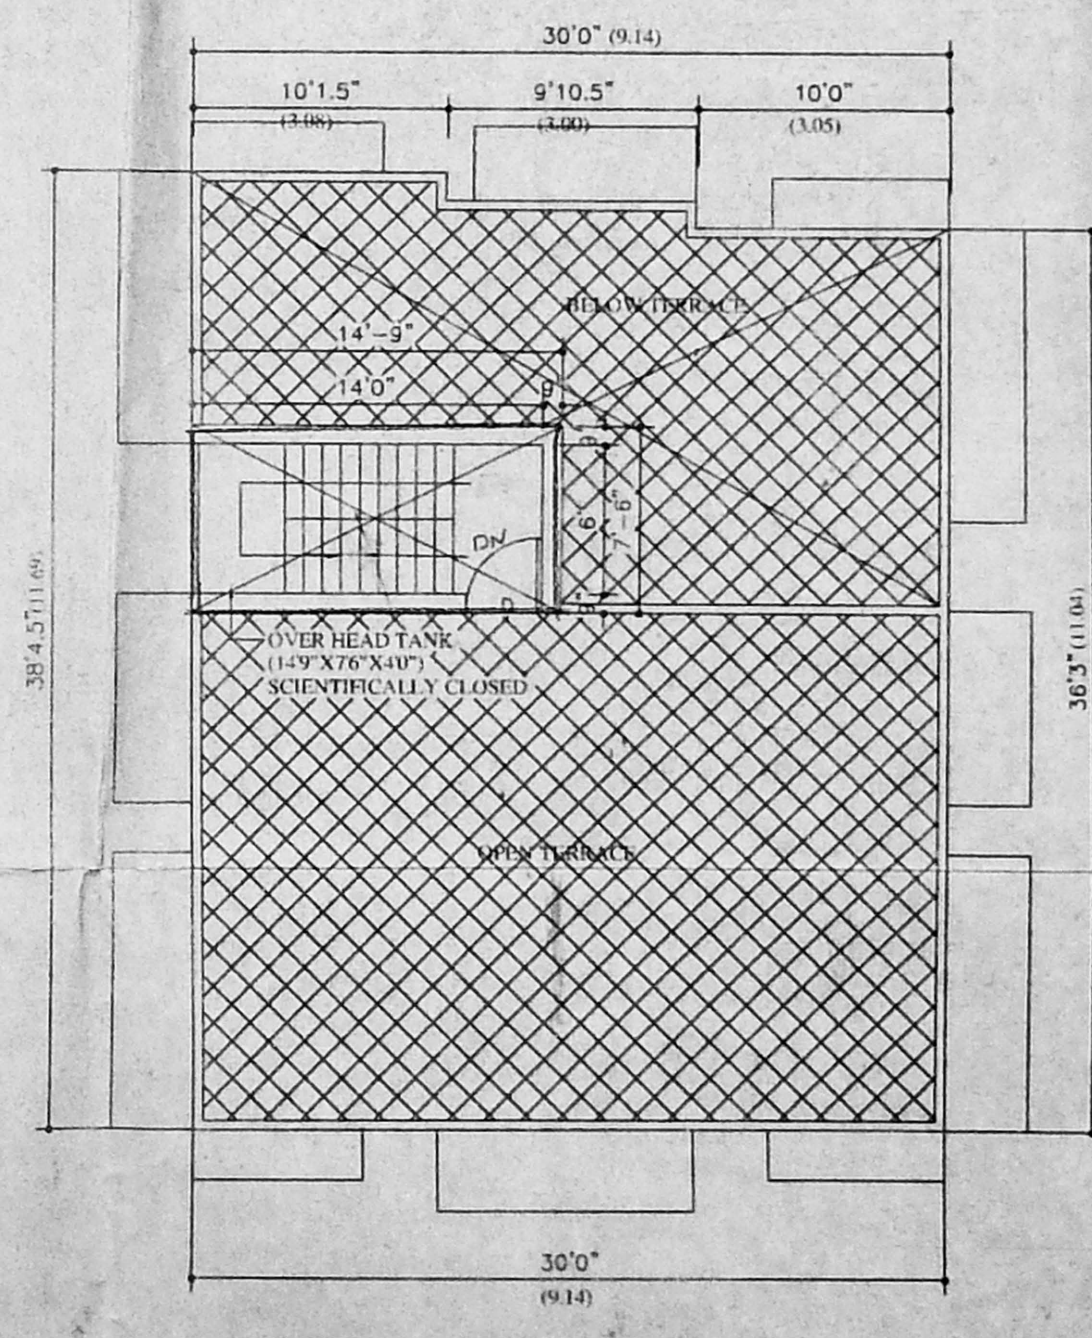

TERRACE FLOOR PLAN