




ELEVATION

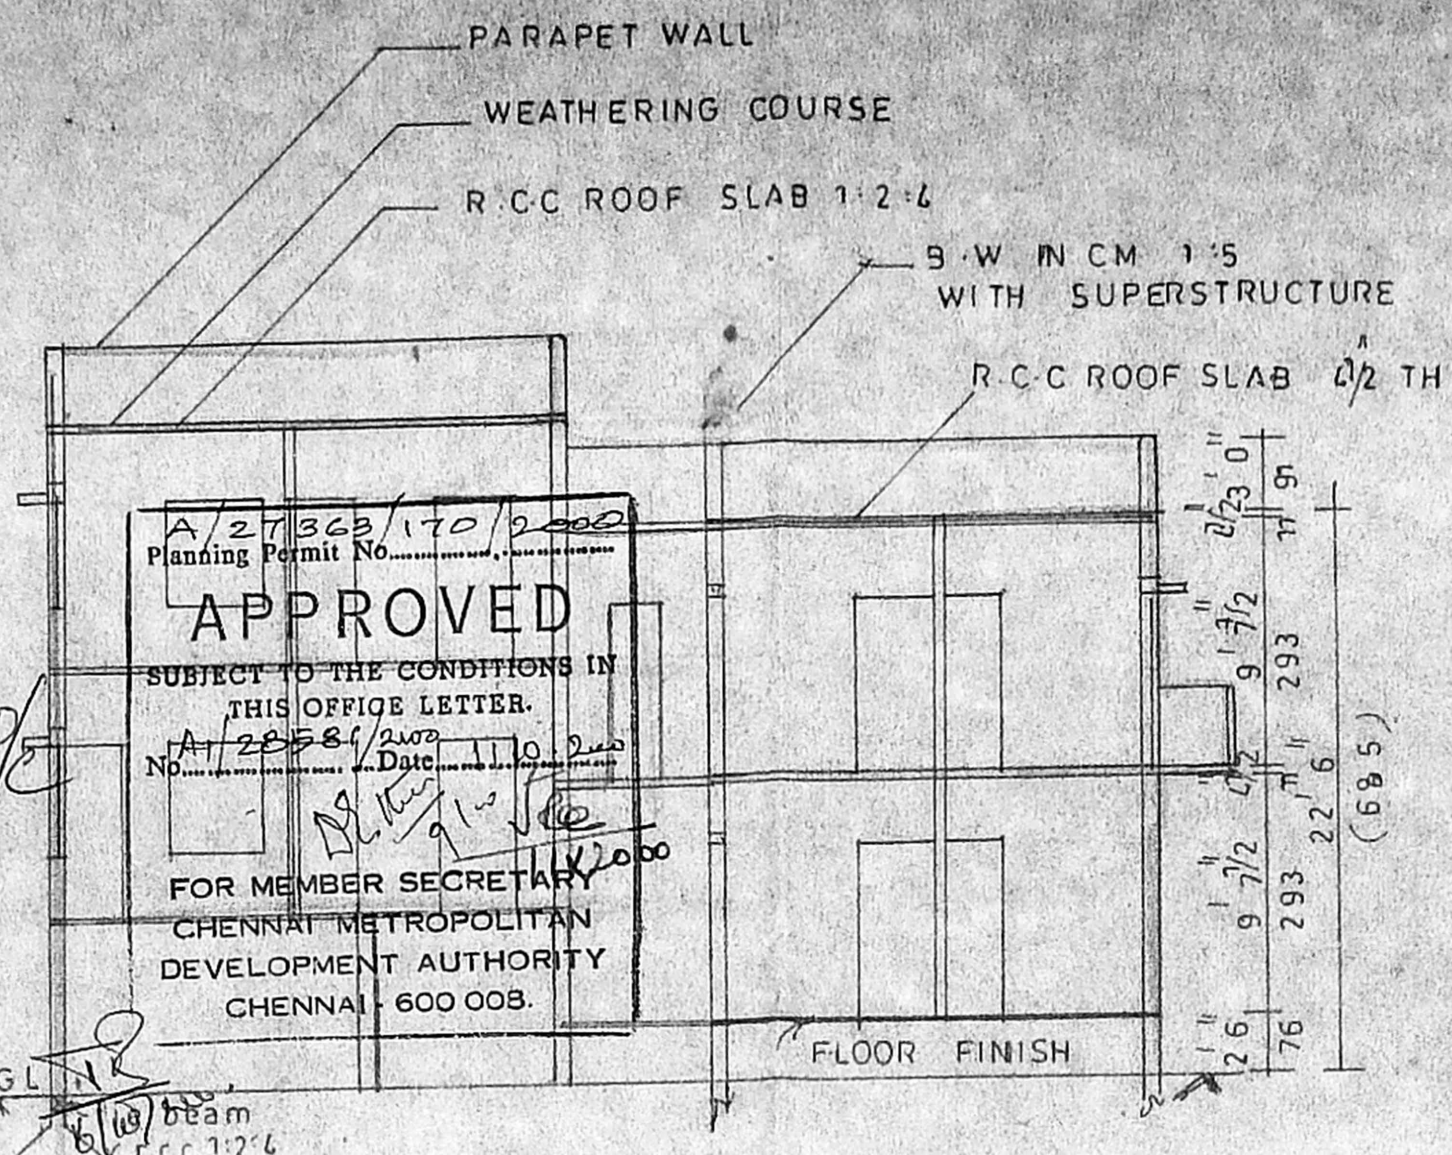


SECTION ON XY

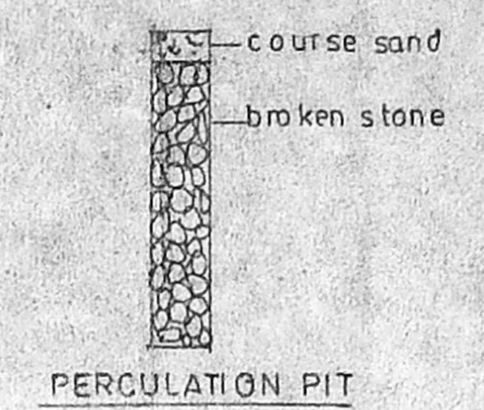


PERCOLATION PIT

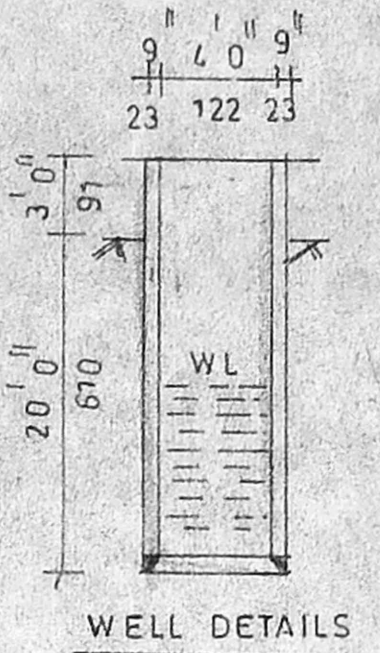


WELL DETAILS

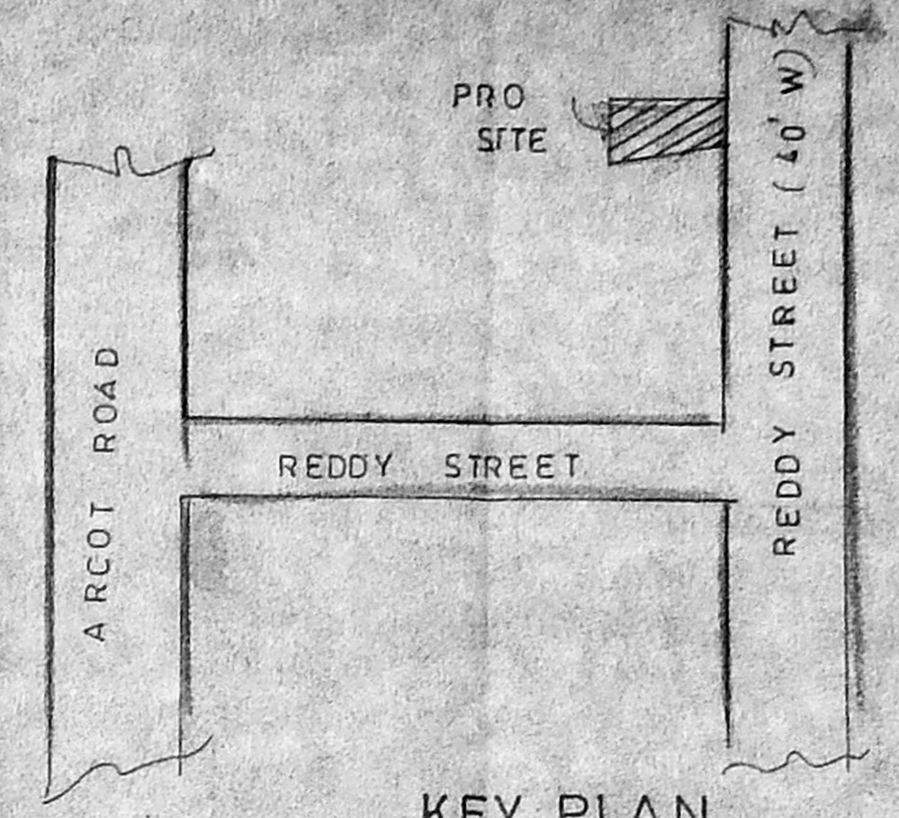


KEY PLAN
(n.t.s)

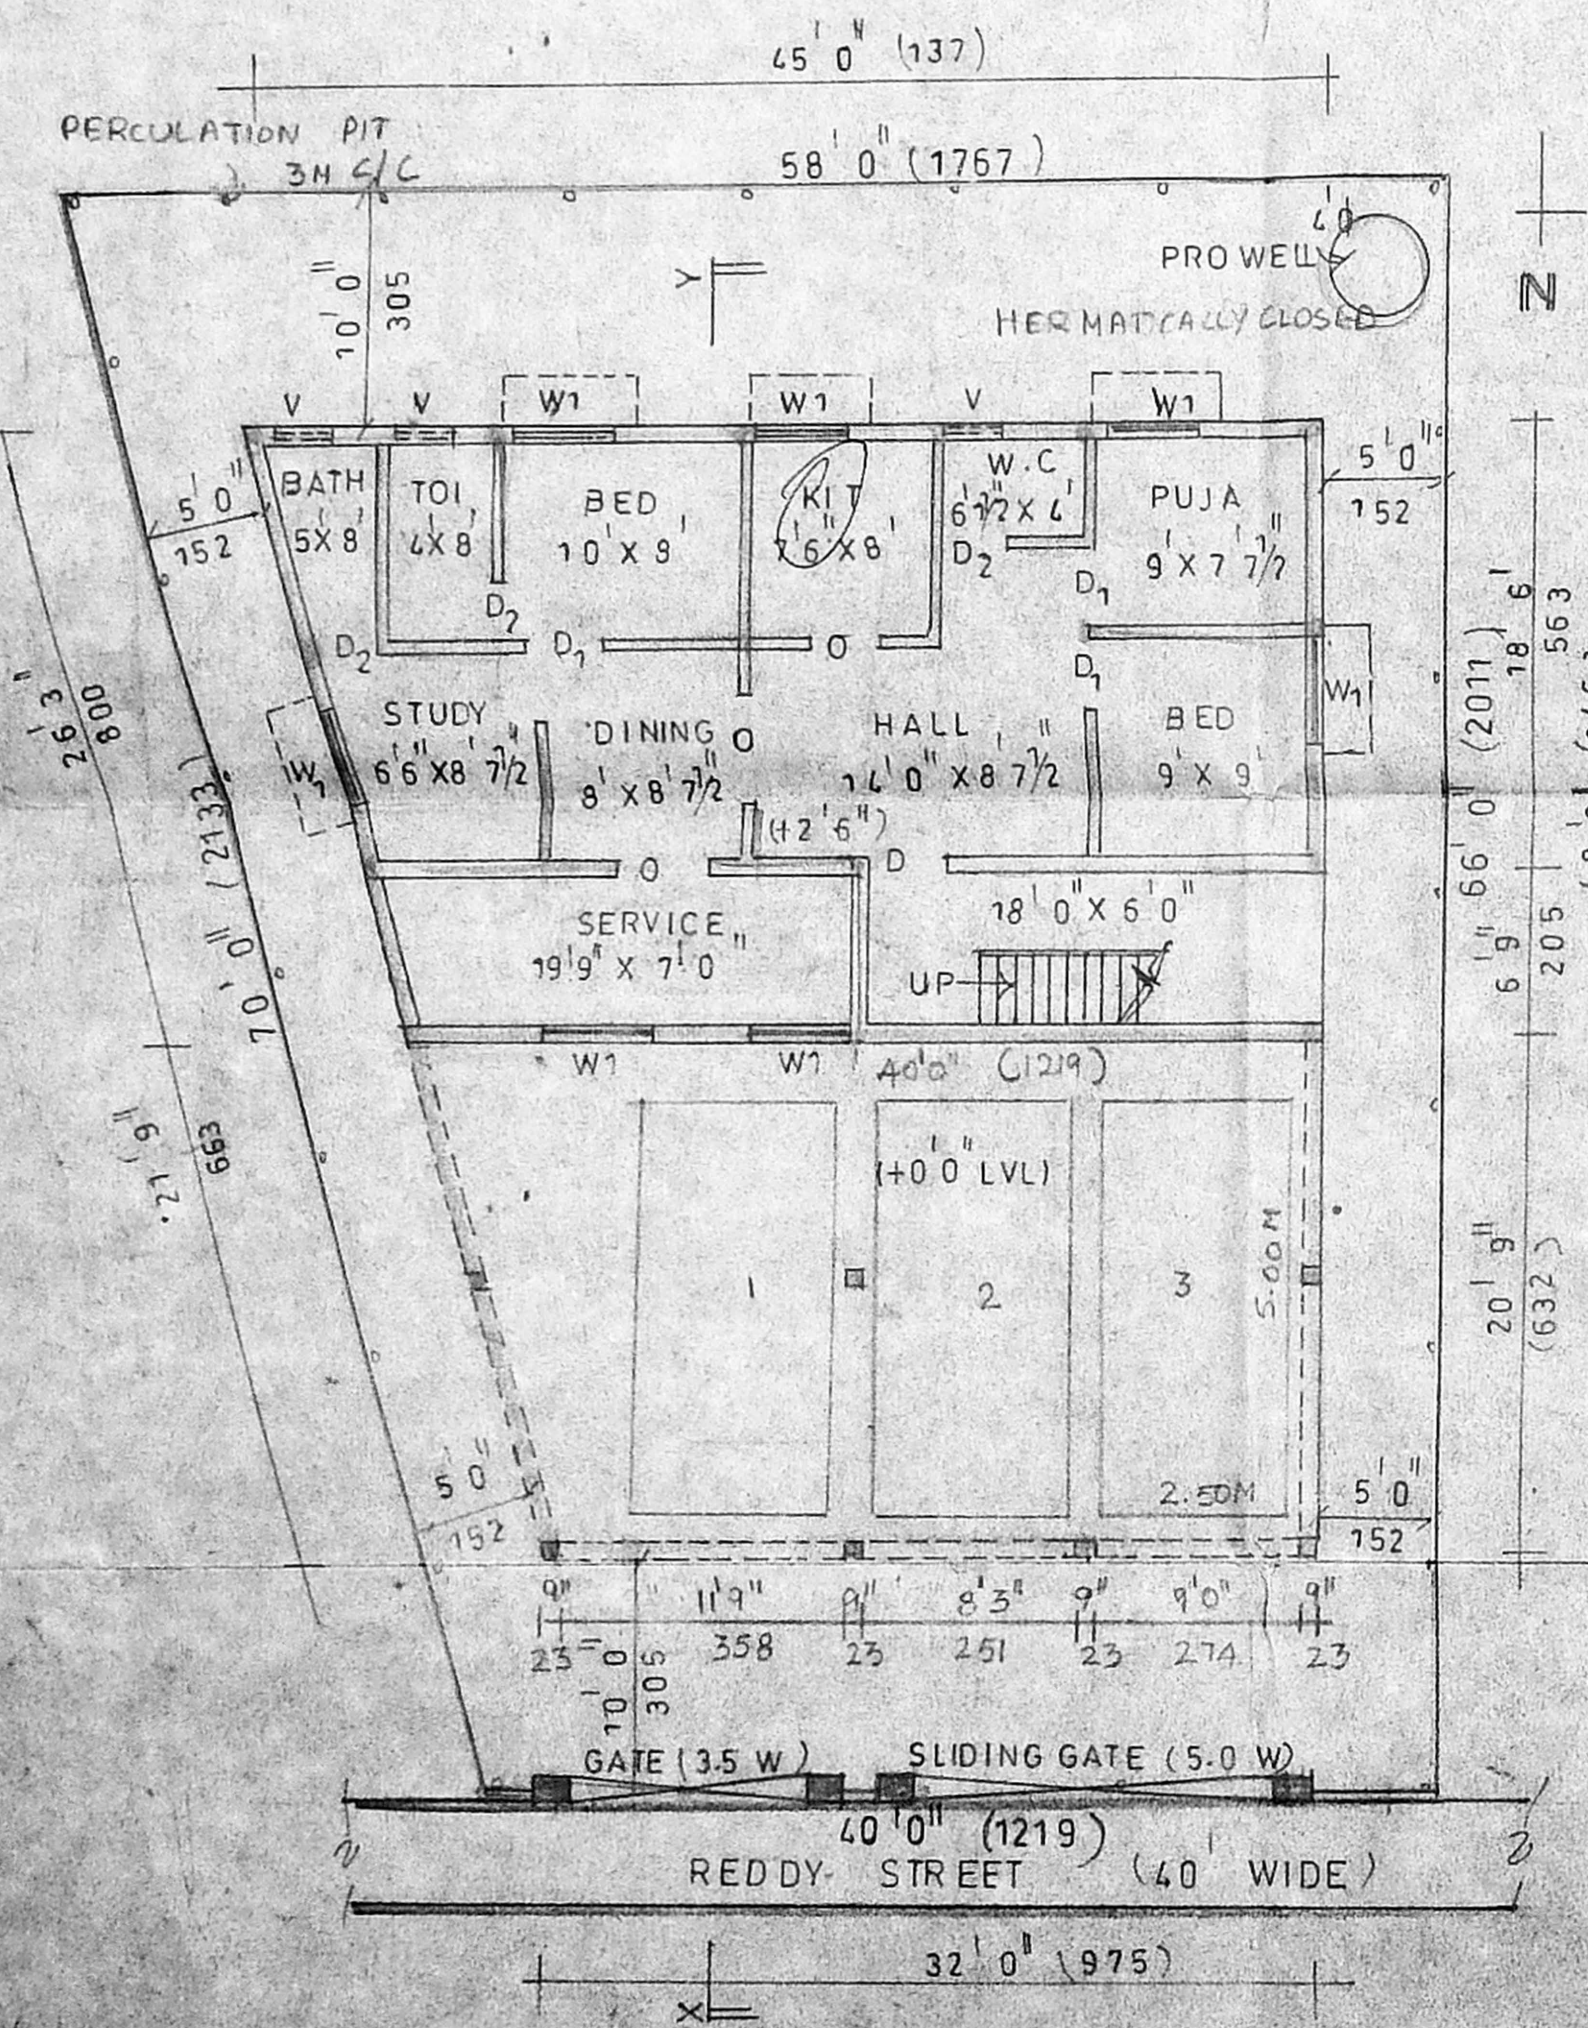


STILT | SITE | GROUND FLOOR PLAN

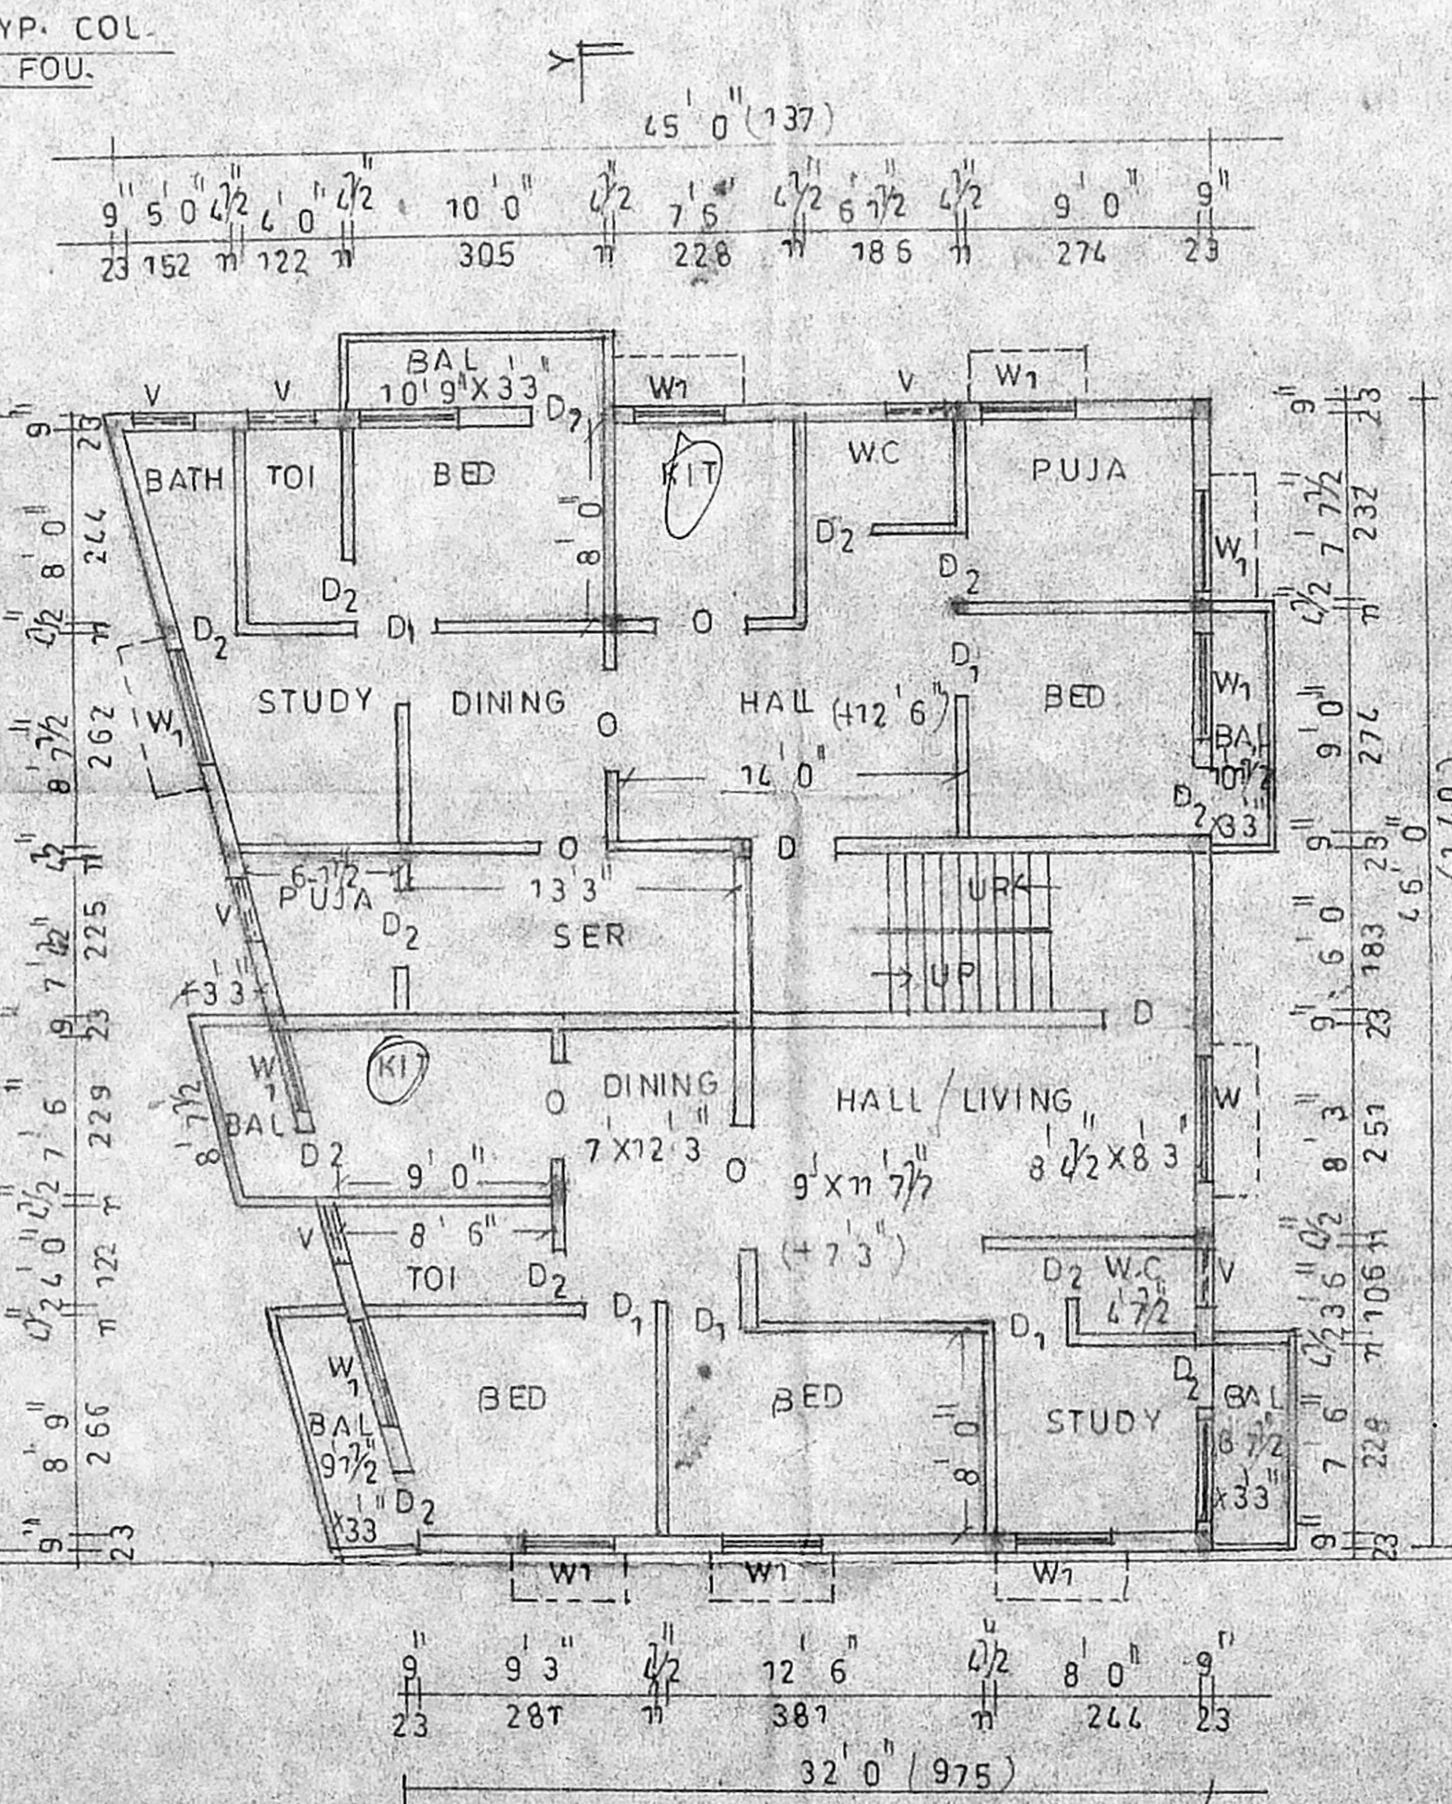

GROUND FLOOR PLAN AND FIRST FLOOR PLAN

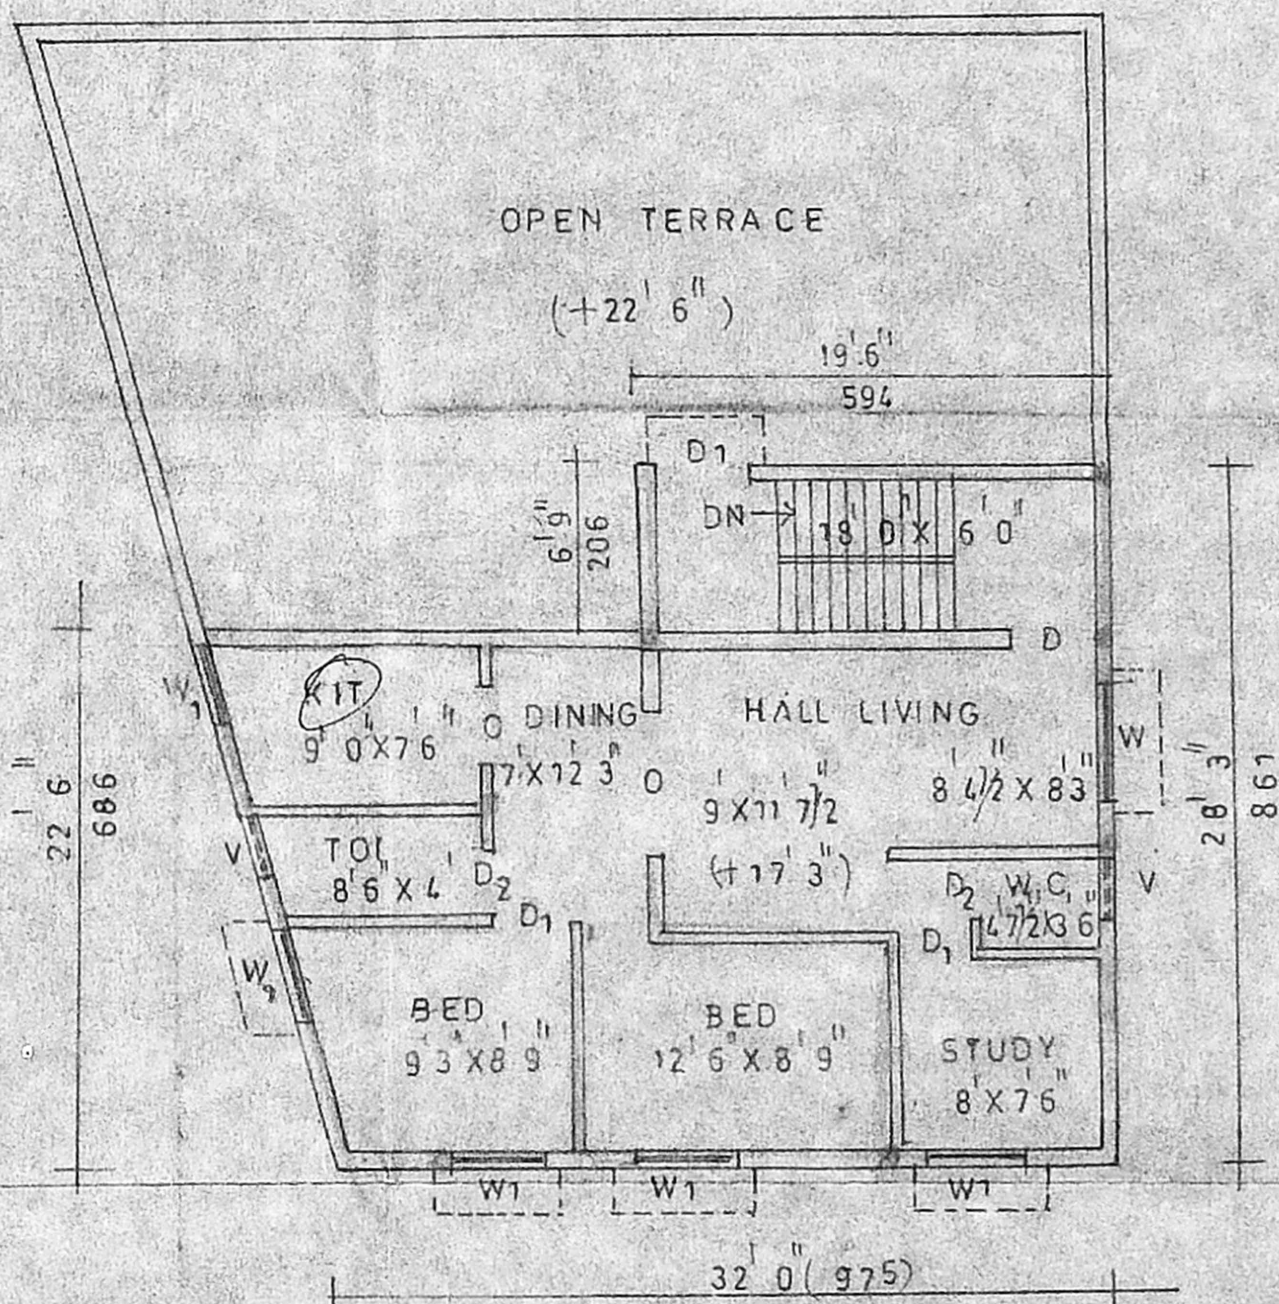

FIRST FLOOR PLAN AND TERRACE FLOOR PLAN

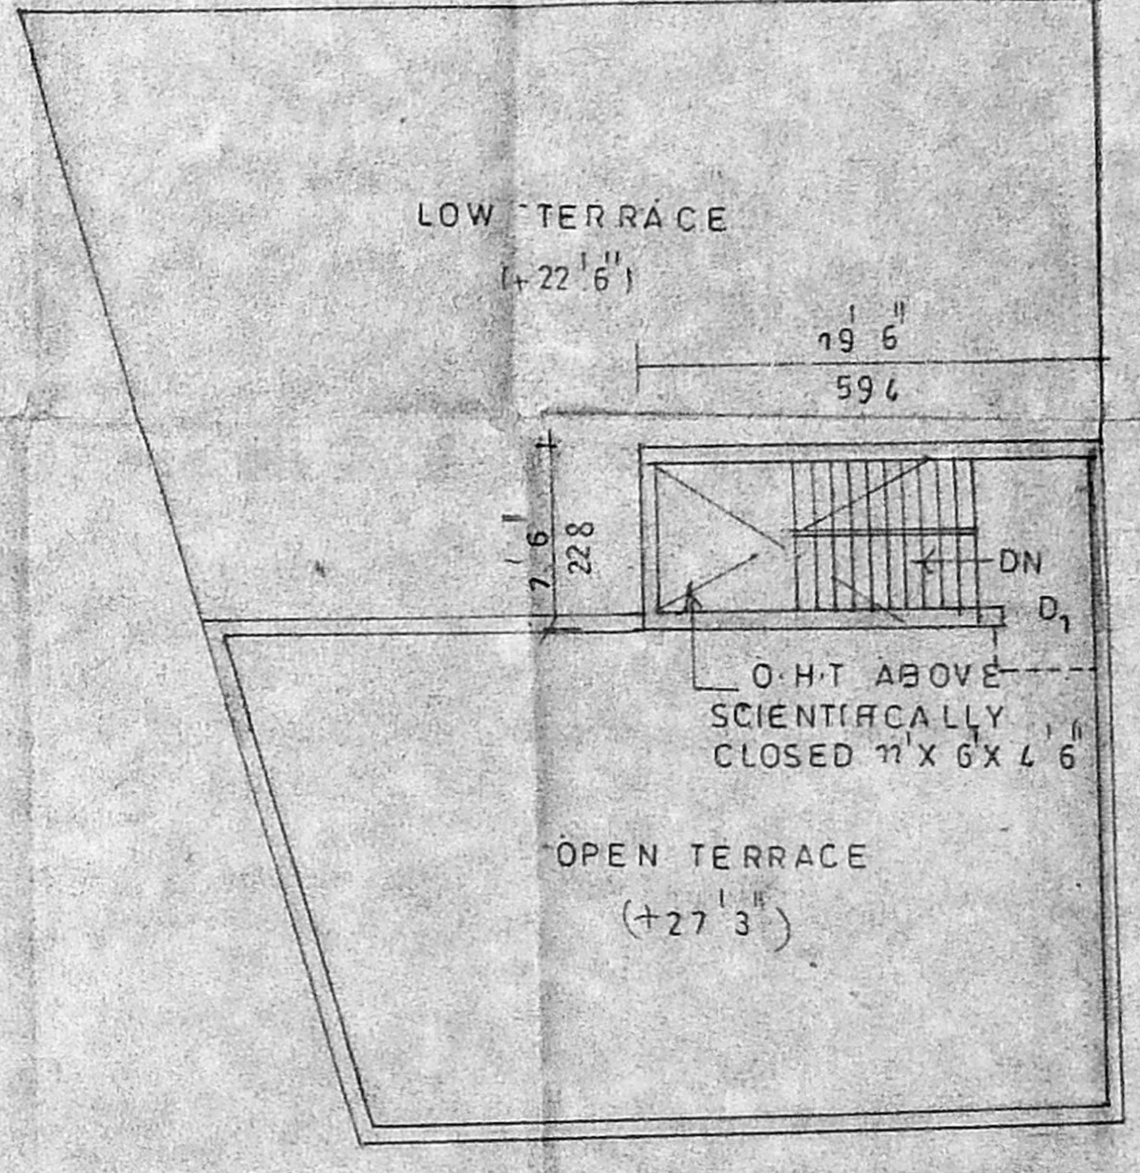

TERRACE FLOOR PLAN

CAR PARKING STATEMENT

	UNIT	M ²	NOS
STILT GRD	1	90	1
G.F & F.F	2	96+82	2
F.F	1	74	1

PLAN SHOWING THE PROPOSED RESIDENTIAL FLAT AT, PLOT NO. 12, DOOR NO. S.NO. 92/3, OF SARADA NAGAR, REDDY STREET, VIRUGAMBAKKAM VILLAGE, CHENNAI 92

DIV NO. 65 Z-5
NOTE: EXG G.F & F.F PLAN APPR. BY CORP OF CHENNAI
PPA NO 500/99
BA NO 688/99 DT. 25/2/99

SCALE 1" = 8' 0" (1:100)

REFERENCE

D	DOOR	33 X 7 0	100 X 213
D ₁	"	30 X 7 0	91 X 213
D ₂	"	26 X 7 0	76 X 213
W	WINDOW	5 0 X 4 6	152 X 137
W ₁	"	4 6 X 4 6	137 X 137
V	VENTILATOR	3 0 X 2 0	91 X 61

COLOUR INDEX
PROPOSED ROAD BOUNDARY

AREA DETAILS

	sq ft	m ²
PLOT AREA	3274	304.27
STILT PARKING	765	71.07
G-F AREA	1094	101.64
G.F & F.F AREA	1963	182.37
F.F AREA	923.63	85.81
TOTAL AREA	3980.63	369.61
PLOT COVERAGE	60% < 65%	
F.S.I	1.22 < 1.5	
HEAD ROOM	146.25	13

OWNER
S. RAJARATHNAM, L.C.E.D. (P. Eng)
(REGISTERED ENGINEER (MAY 1955 BOARD)
LICENSED SURVEYOR, CLASS-I No. 164)
CORPORATION OF MADR'S & M.M.B.A.
CONSULTING ENGINEER
REGD. VALUER No. 133/89
10-A, ELMALAI STREET, GEORGETOWN, ENGINEER
THIRUVIKA NAGAR, GEORGETOWN,
CHENNAI-600011.