




PLAN SHOWING THE PROPOSED RESIDENTIAL BUILDING AT DOOR NO: 22, S. NO: 51, 11th MAIN ROAD, NATESAN NAGAR, VIRUGAMBAKKAM, SAIDAPET TALUK, CHENNAI. BLOCK NO:3, SENCHERI VILLAGE.

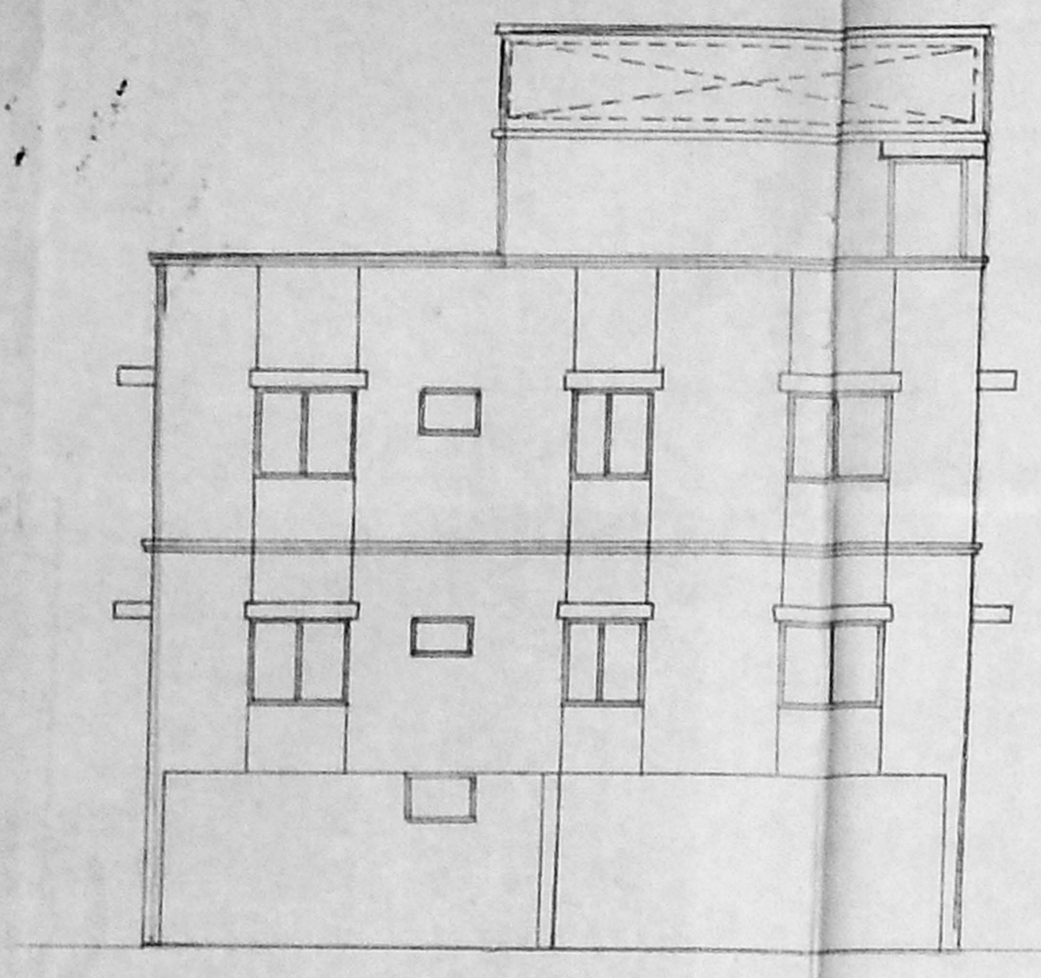


ELEVATION

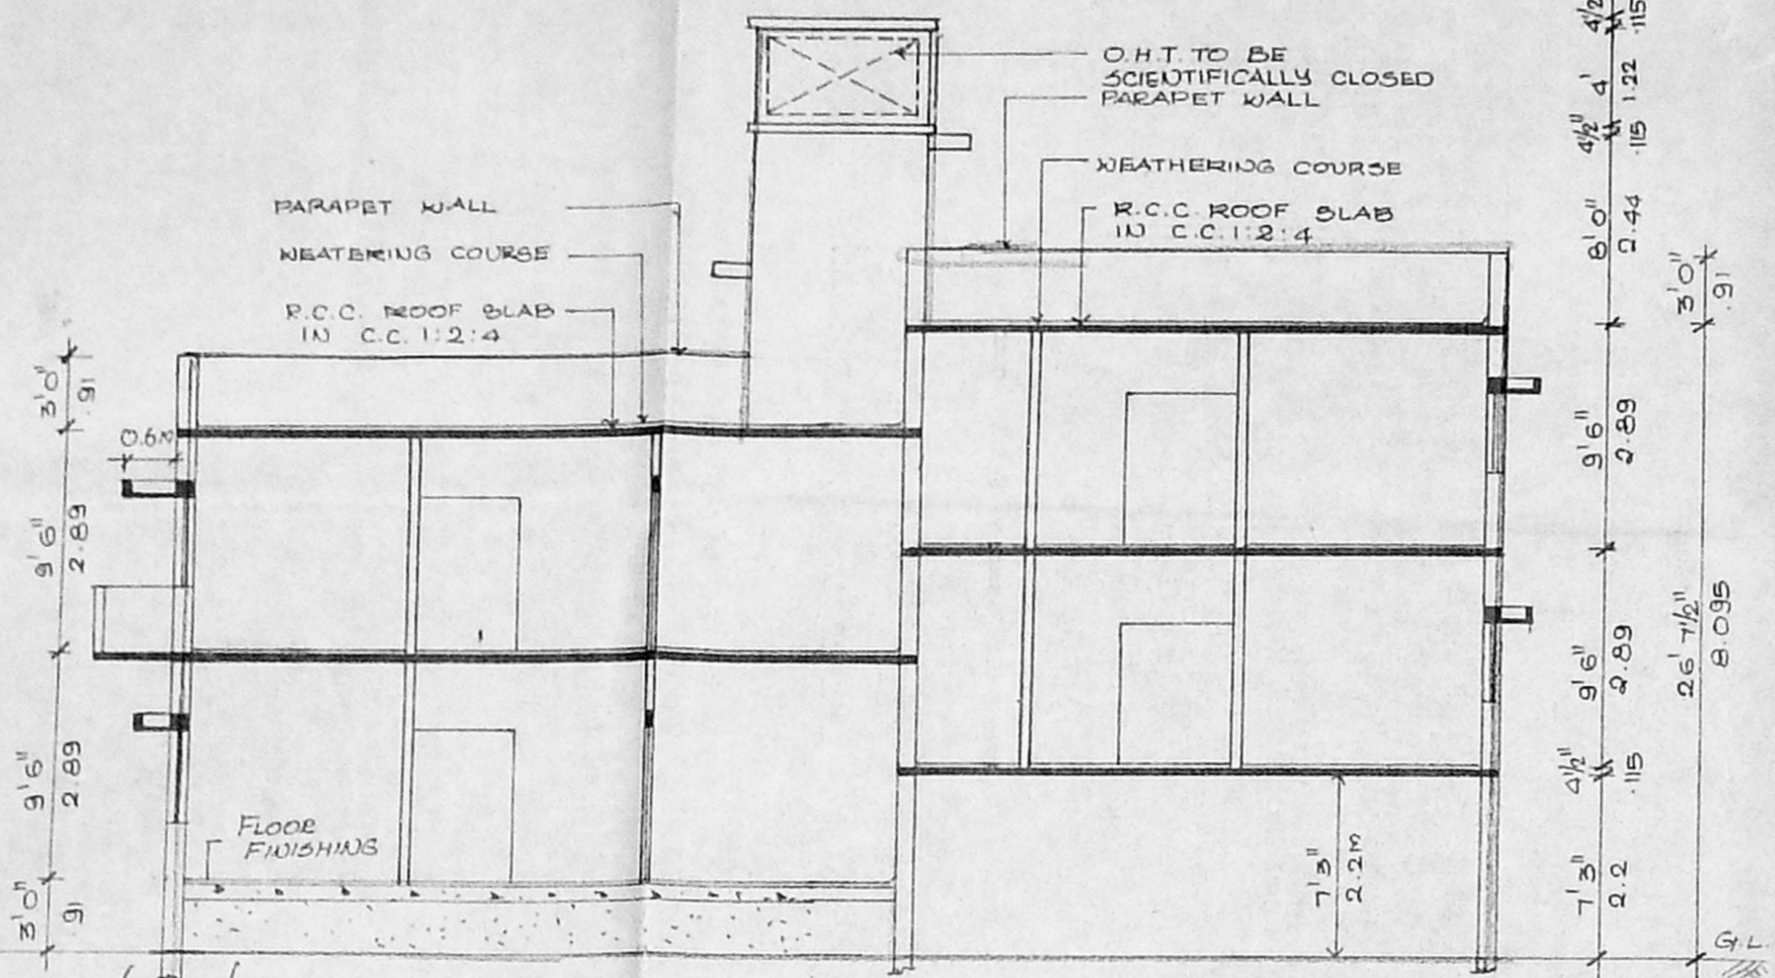


SECTION-AA

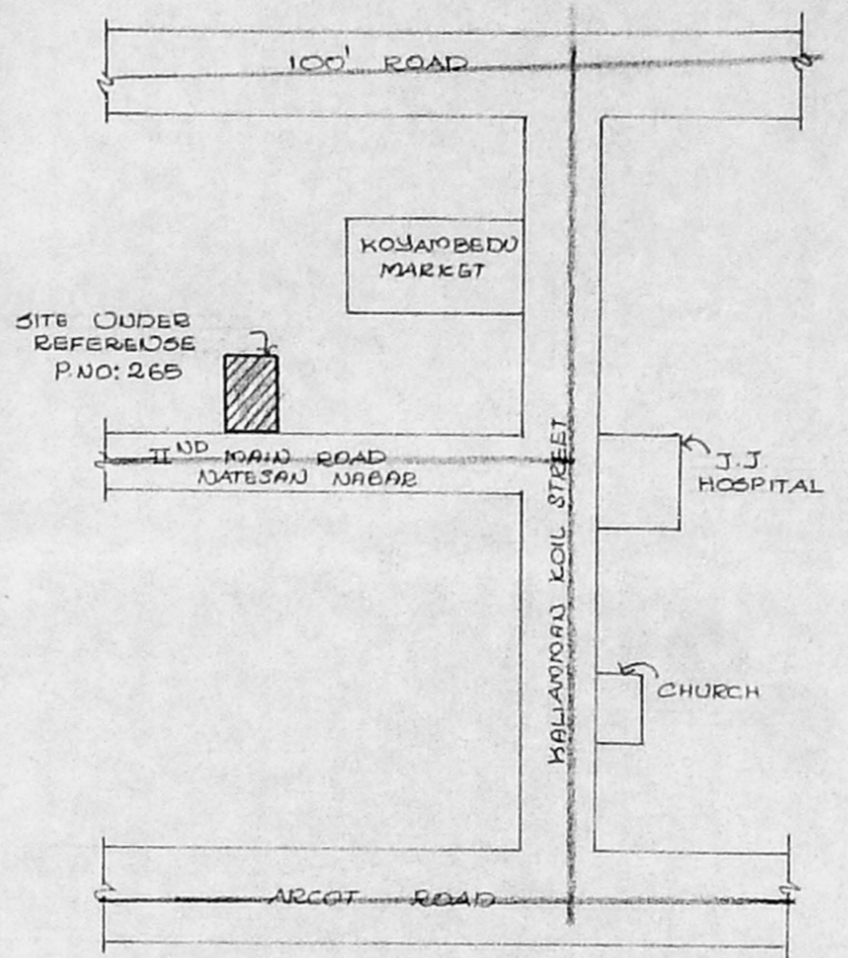


KEY PLAN
(NOT TO SCALE)

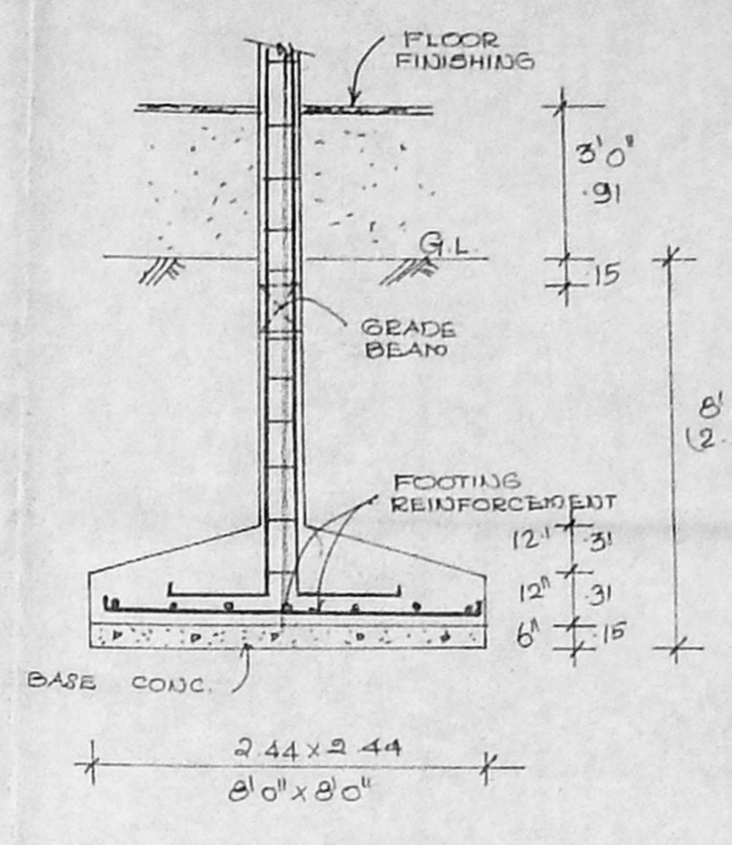


FOUNDATION DETAILS

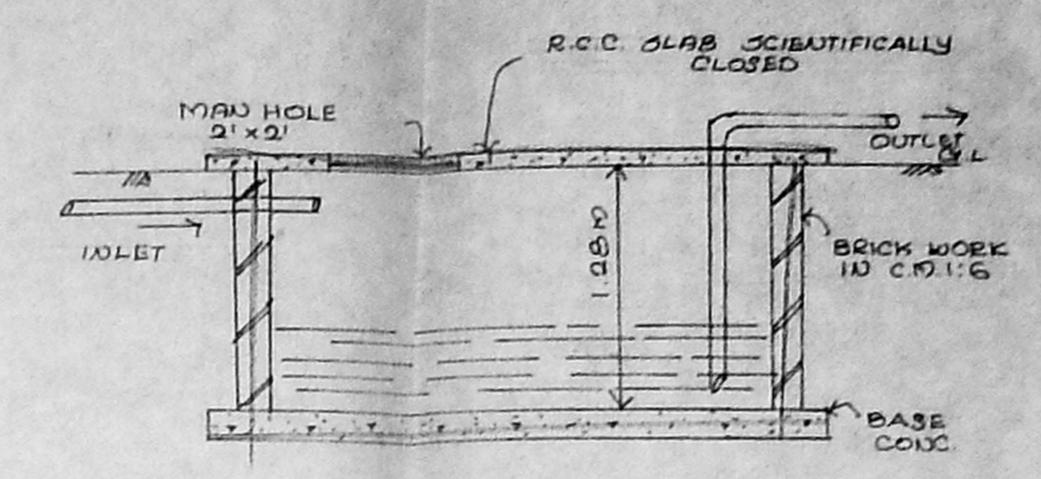

SECTION-BB

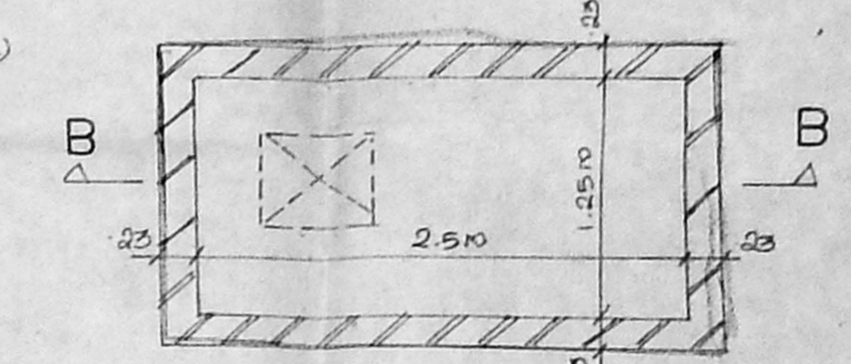

PLAN SUMP DETAILS

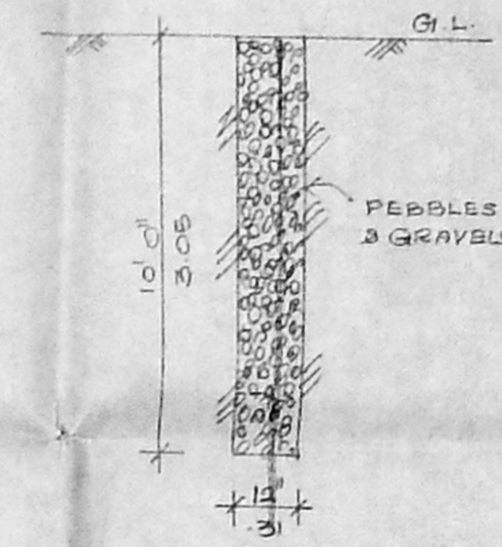

PERCOLATION PIT DETAILS

Planning Permit No. **APPROVED**
SUBJECT TO THE CONDITIONS IN THIS OFFICE LETTER
No. **24127/2000** Date **29.9.2000**
FOR MEMBER SECRETARY
CHENNAI METROPOLITAN DEVELOPMENT AUTHORITY
CHENNAI - 600 008.

JOINERY DETAILS:

D1 - DOOR	- 2'6" x 7'0" (0.91 x 2.13)
D2 - DOOR	- 3'0" x 7'0" (0.91 x 2.13)
D3 - DOOR	- 2'6" x 7'0" (0.76 x 2.13)
W1 - WINDOW	- 4'0" x 4'0" (1.22 x 1.22)
FW - FRENCH WINDOW	- 2'0" x 6'0" (0.61 x 1.83)
KW - KITCHEN WINDOW	- 3'0" x 4'0" (0.91 x 1.22)
V - VENTILATOR	- 2'0" x 2'0" (0.61 x 0.61)
W2 - WINDOW	- 3'0" x 4'0" (1.52 x 1.22)

AREA DETAILS:

PLOT AREA	= 3150 SFT (292.76 m ²)
PROPOSED:	
GROUND FLOOR AREA	= 1024 SFT (101.65 m ²)
FIRST FLOOR AREA	= 1994 SFT (185.32 m ²)
SECOND FLOOR AREA	= 3985 SFT (371.79 m ²)
TOTAL AREA	= 4985 SFT (471.76 m ²)
PLOT COVERAGE	= 63.30%
F.S.I.	= 1.30


COLOUR INDEX:

PROPOSED	●
ROAD	●
BOUNDARY	●


SCALE 1:100 (1" = 8'0")

OWNER
M. V. Moorthy


K. SELVAM, B.E., AMIE, C. Eng (I), A.L.S.
Consulting Civil Engineer, Chartered Engineer
Approved Valuer, Licensed Surveyor
Class - I, Reg. No. 319/99/2030
Corporation of Chennai
No. 1/69, Mogappair East,
CHENNAI - 600 050.
Ph. 6248264

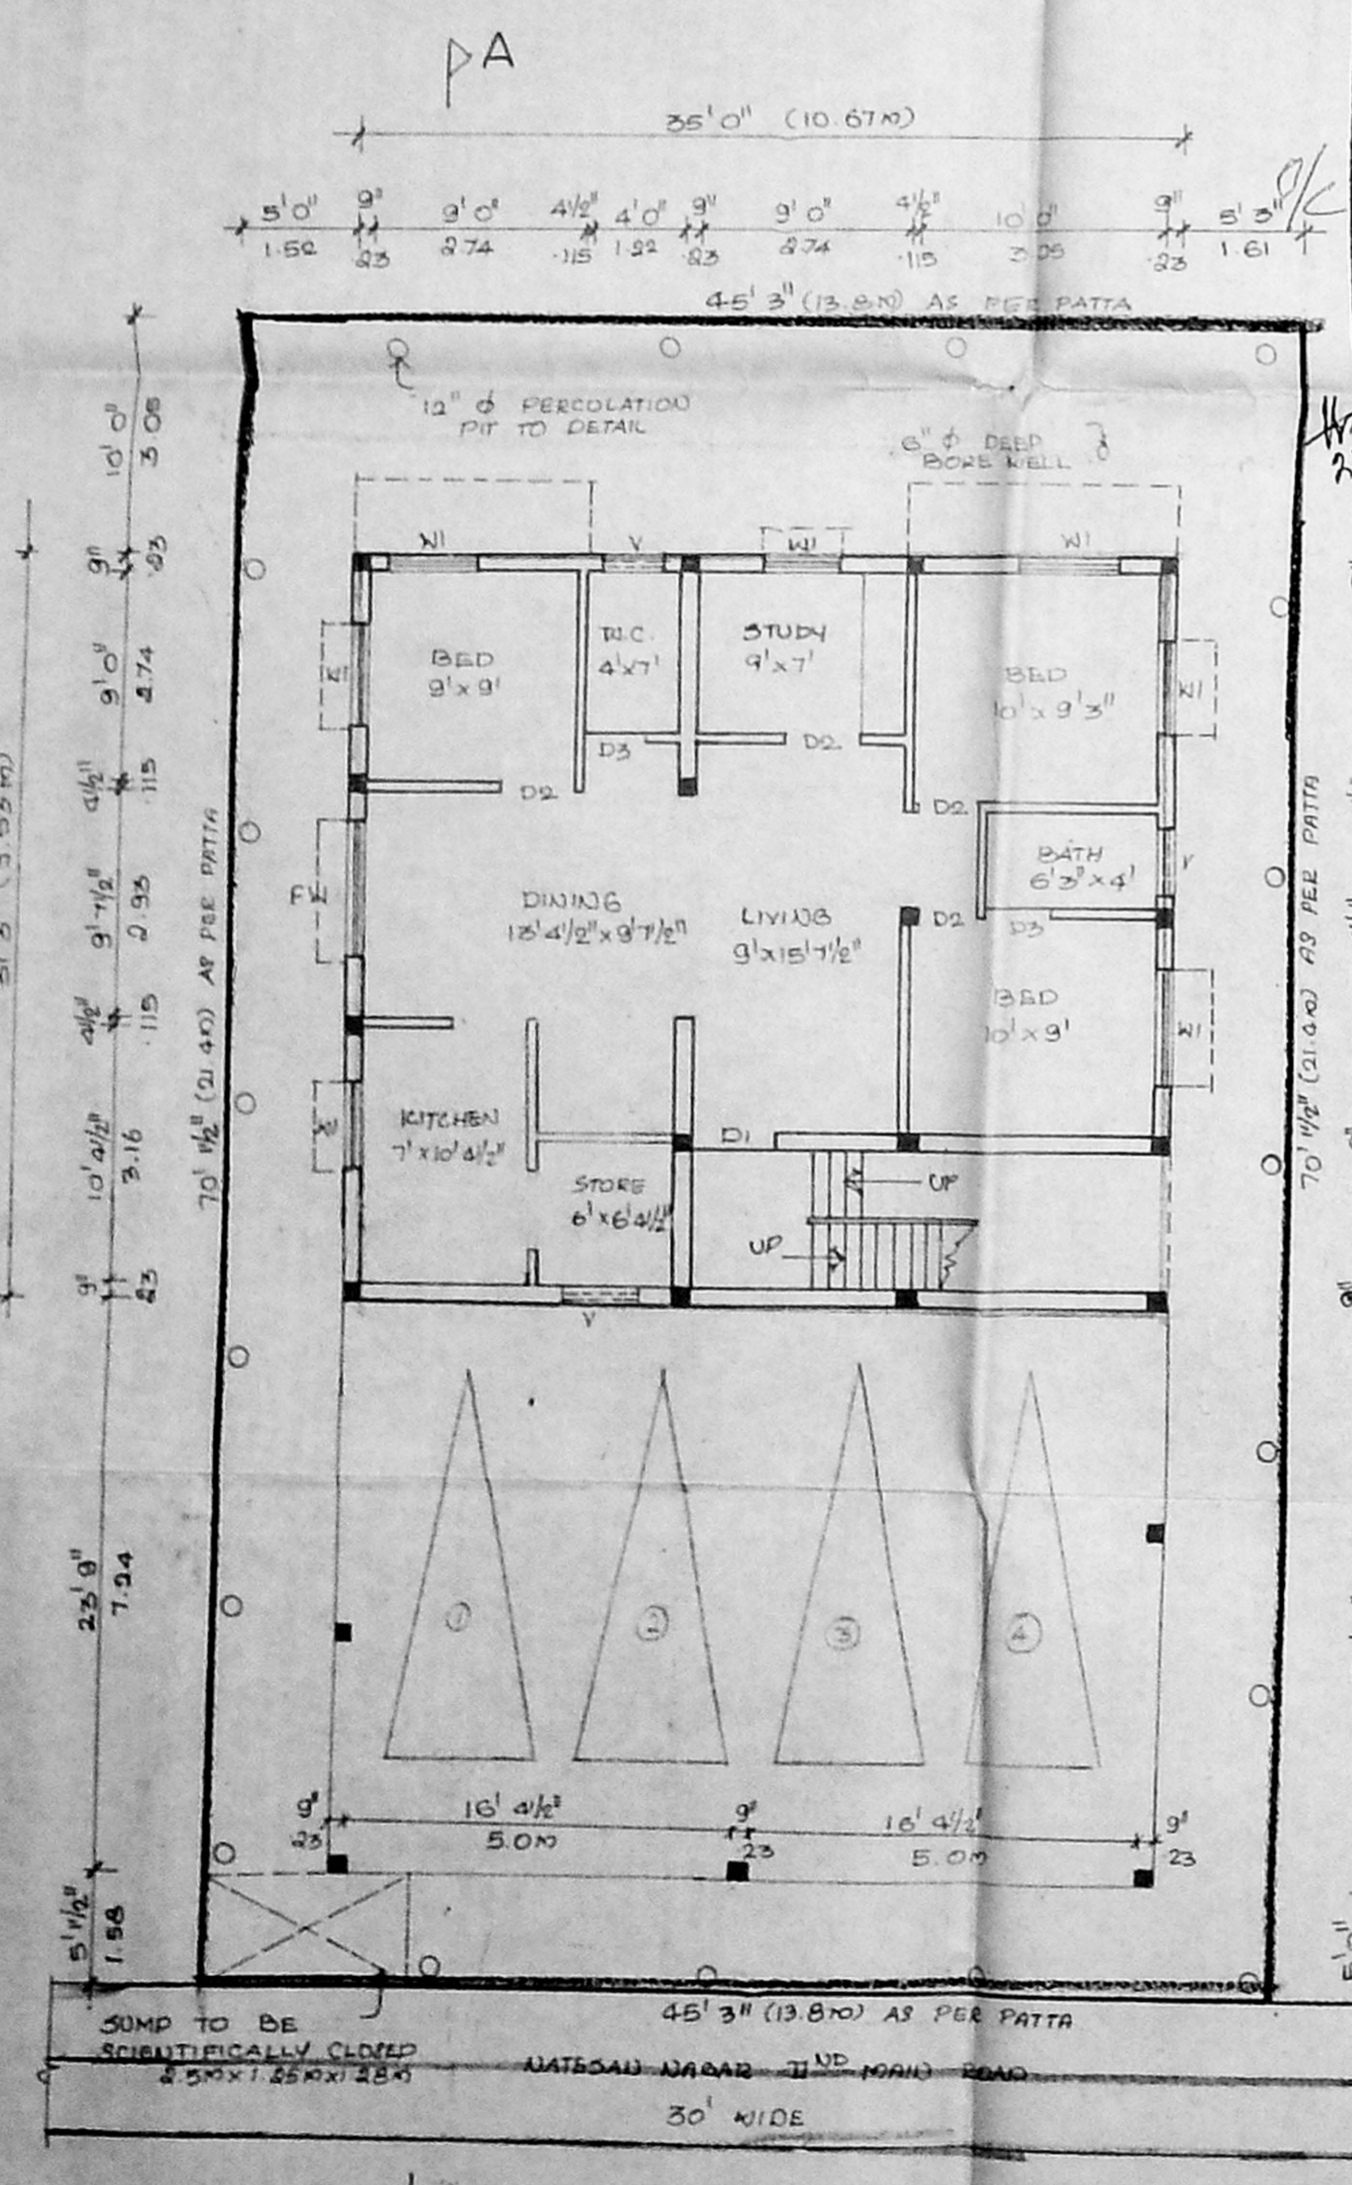


SITE & STILT CUM GROUND FLOOR PLAN

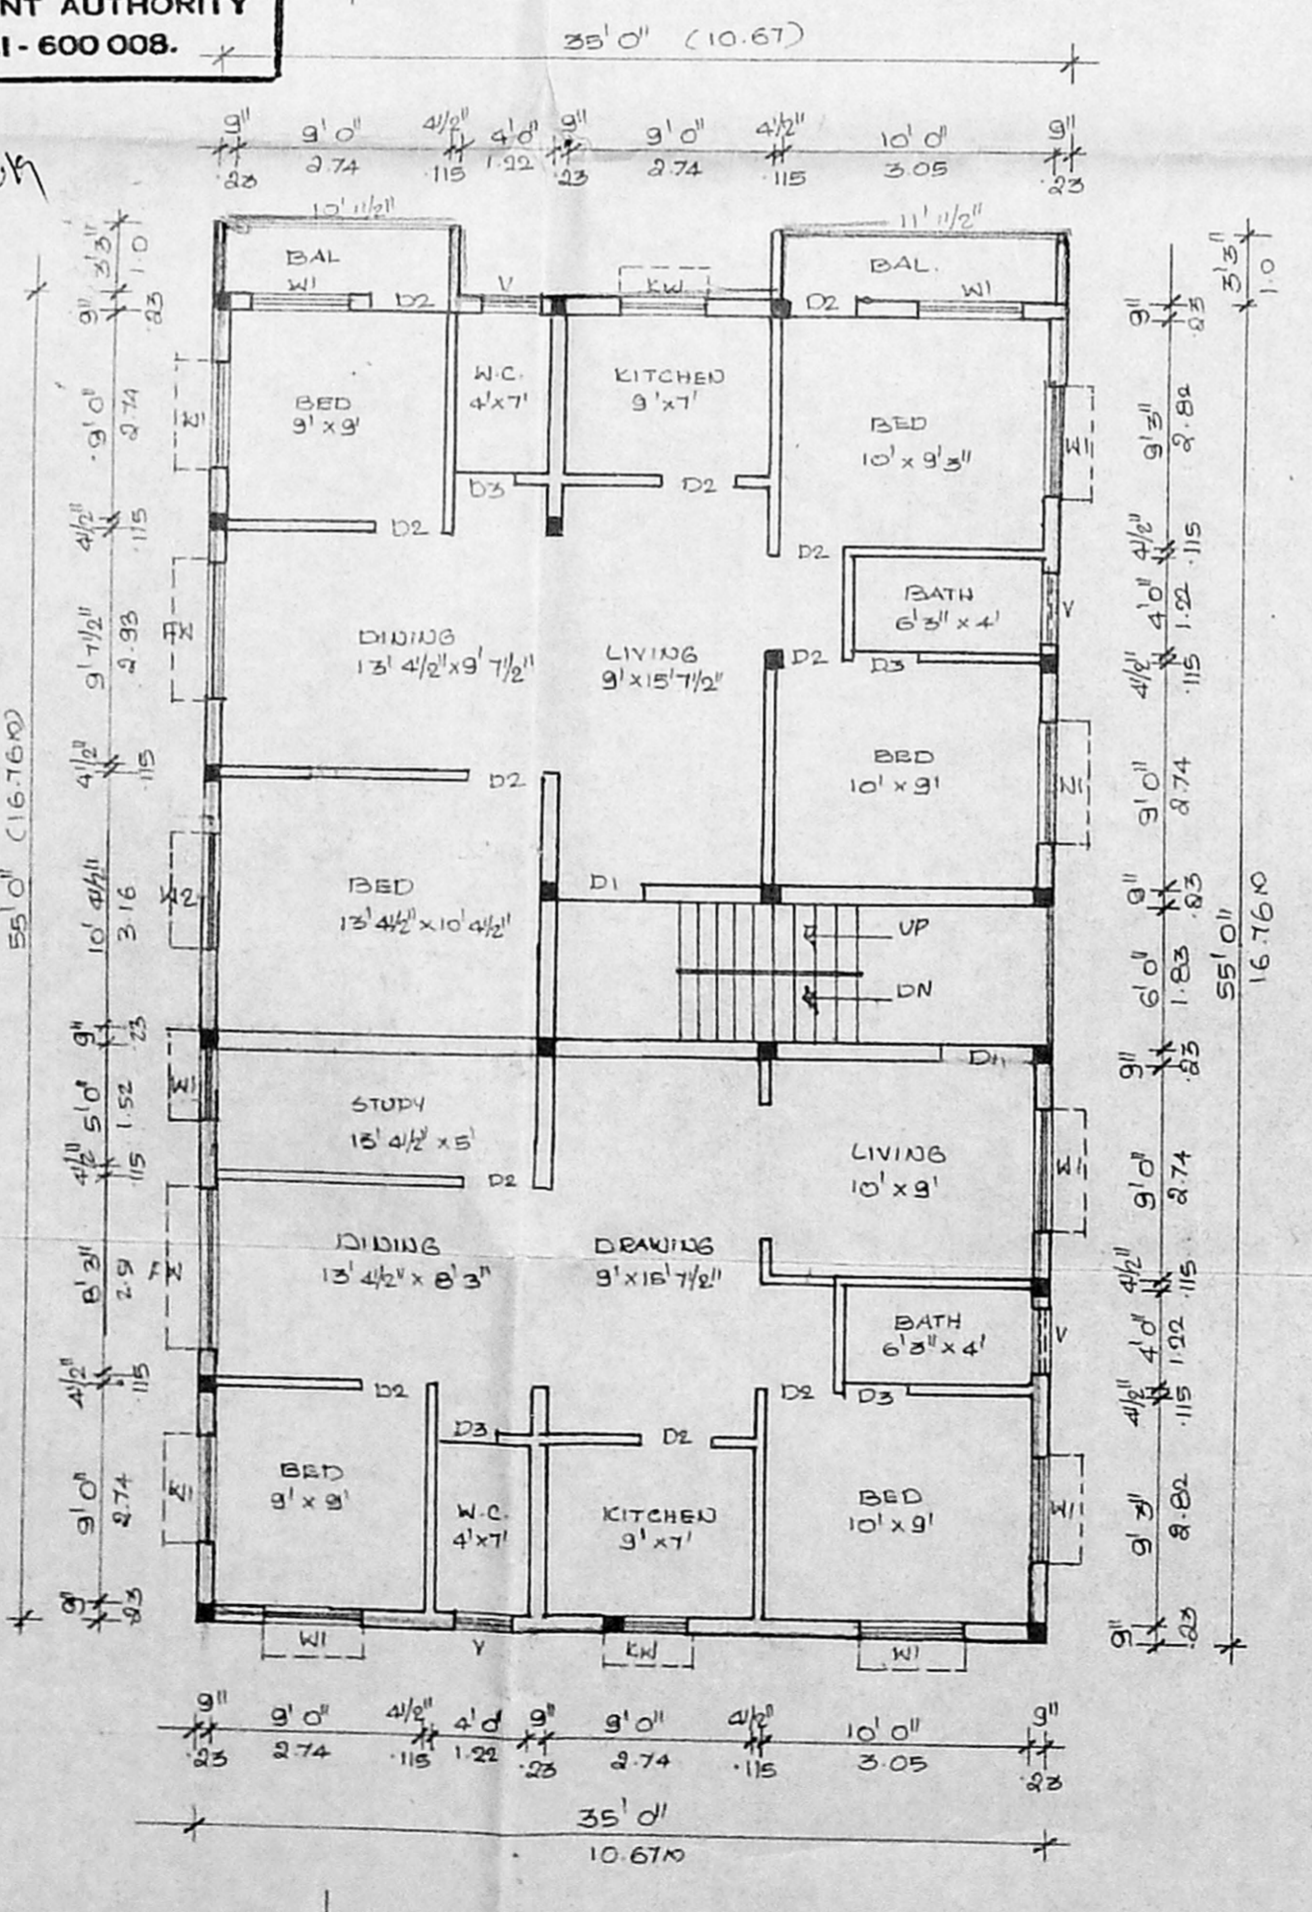

FIRST FLOOR PLAN

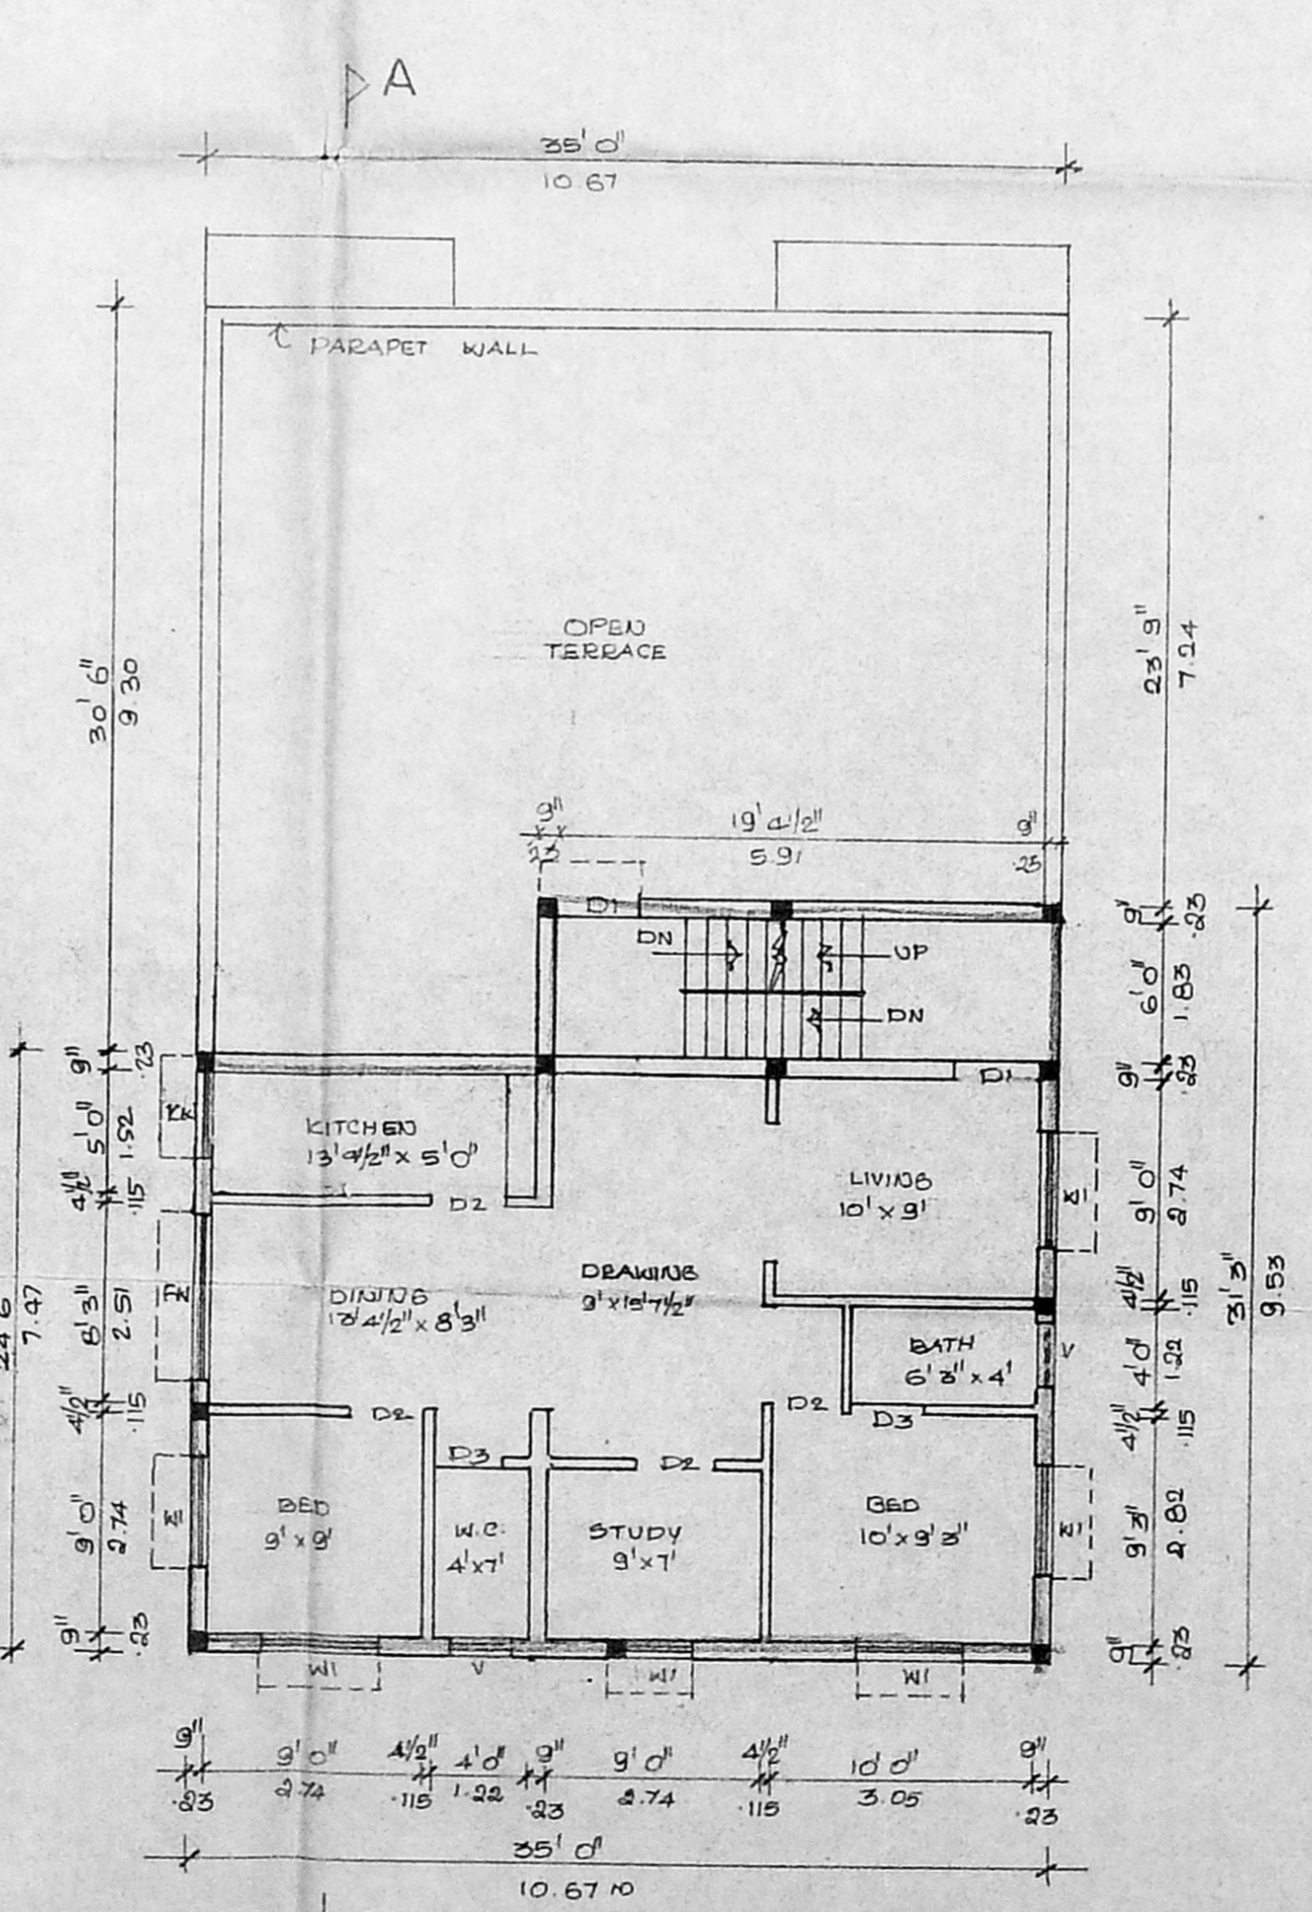

SECOND FLOOR PLAN

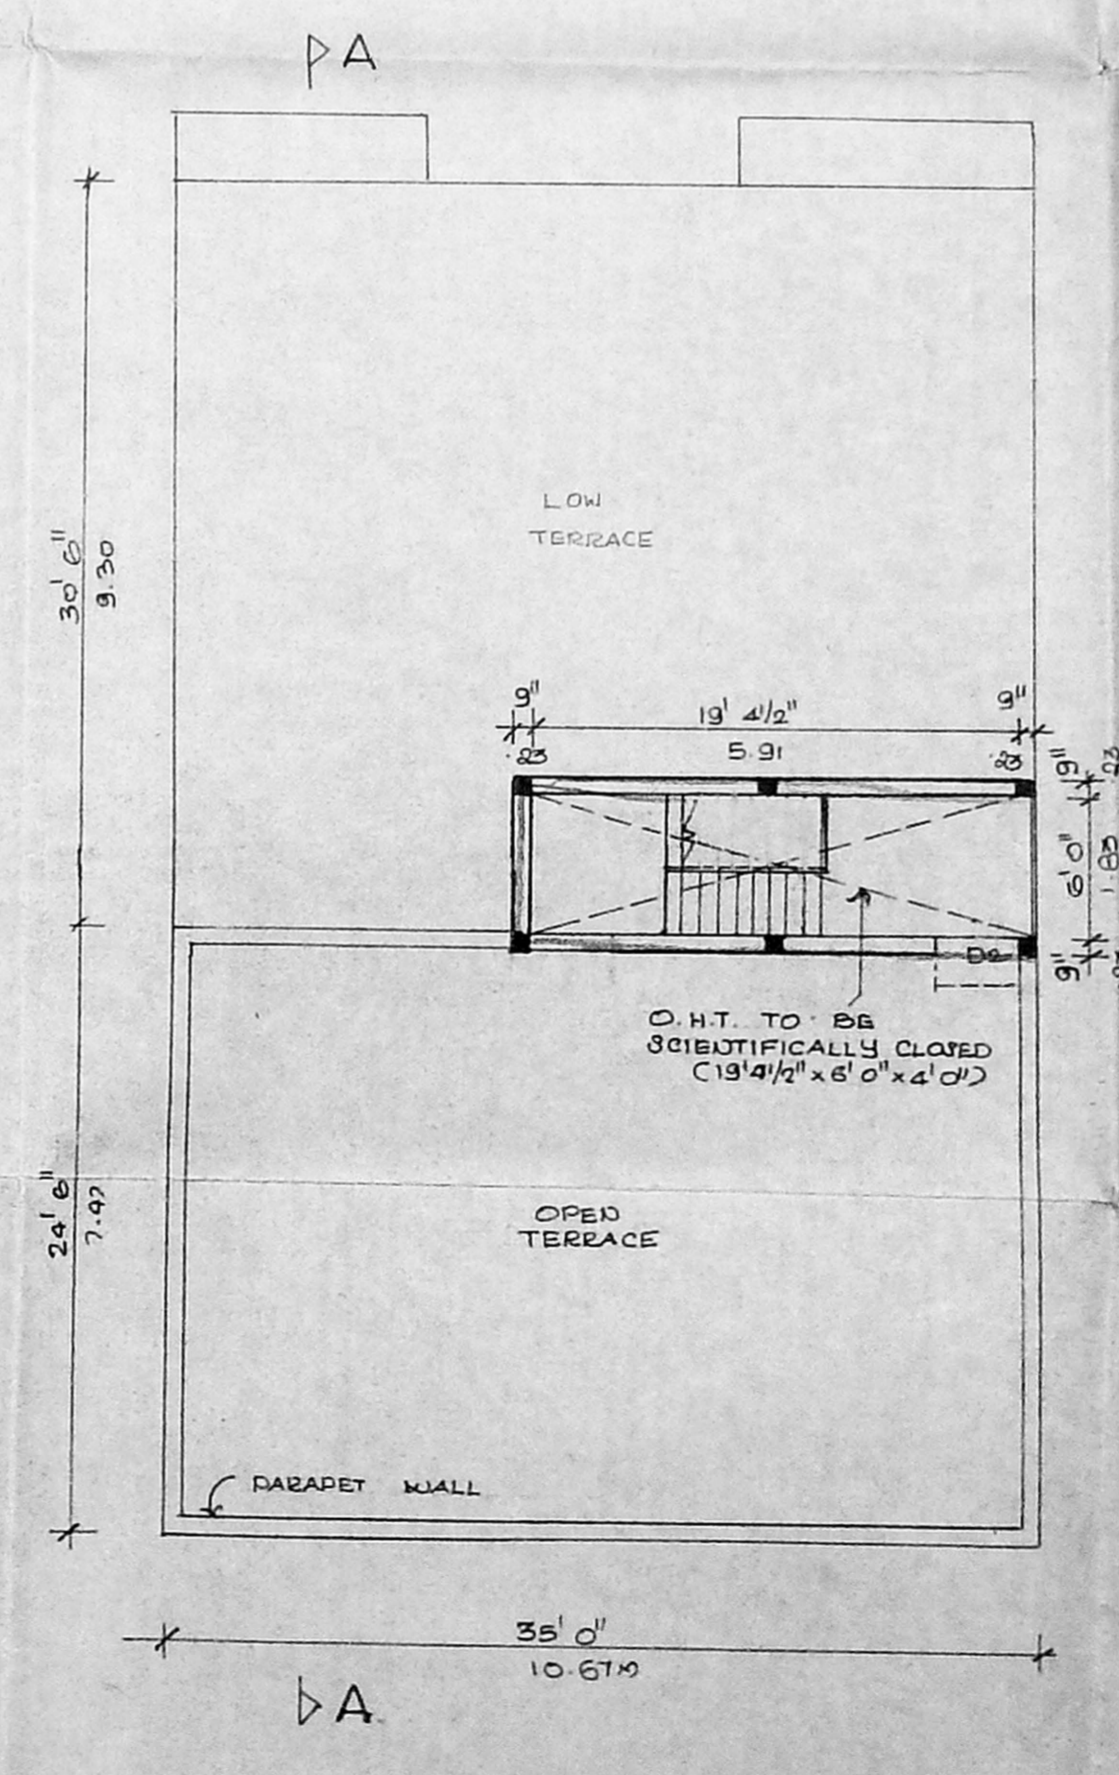

TERRACE PLAN