




**PLAN SHOWING THE PROPOSED CONSTRUCTION OF SHOP AT DOOR NO.116  
BAZAR STREET KUNRATHUR TOWN PANCHAYAT S.NO 127/12  
NO. 6T THIRUNAGESWARAM VILLAGE SRIPERUMBUDUR TK  
KANCHIPURAM DIST.**

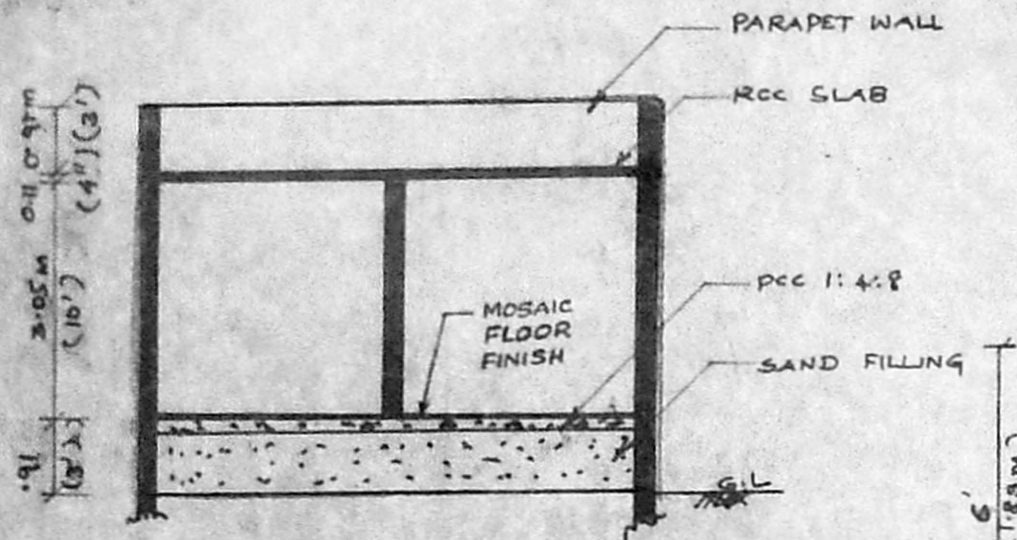


SECTION ON V-V

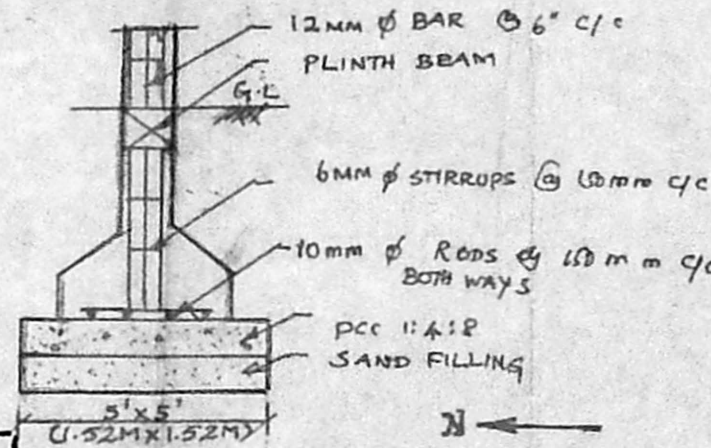


DETAILS OF FOUNDATION

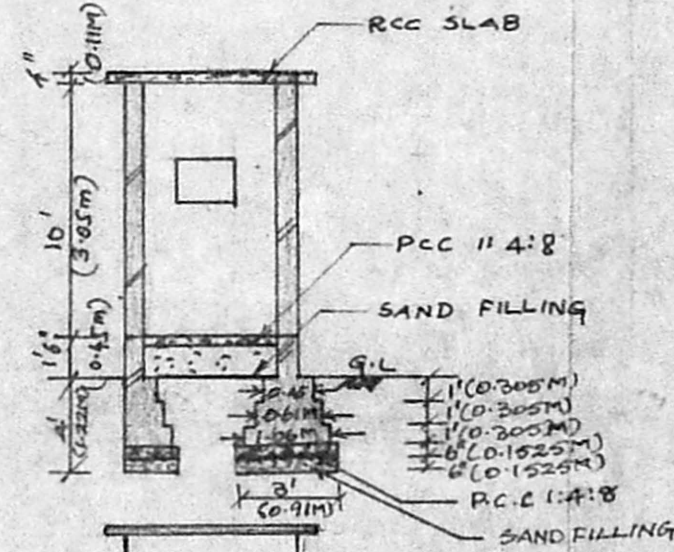


ELEVATION

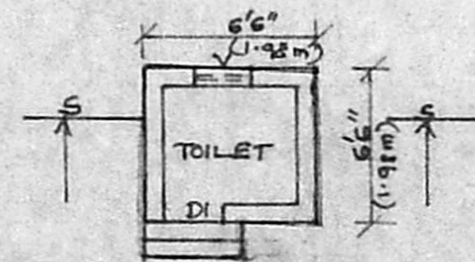


PLAN

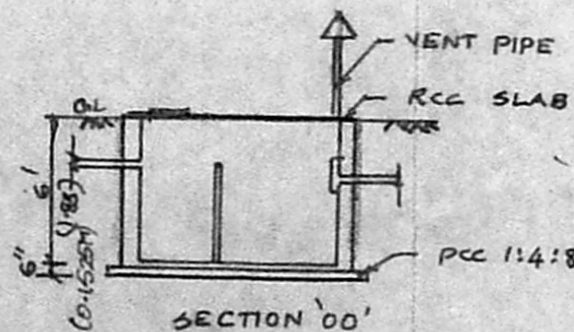

SECTION '00'

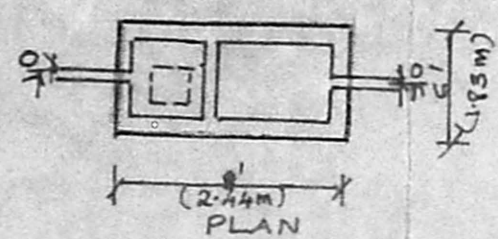

PLAN

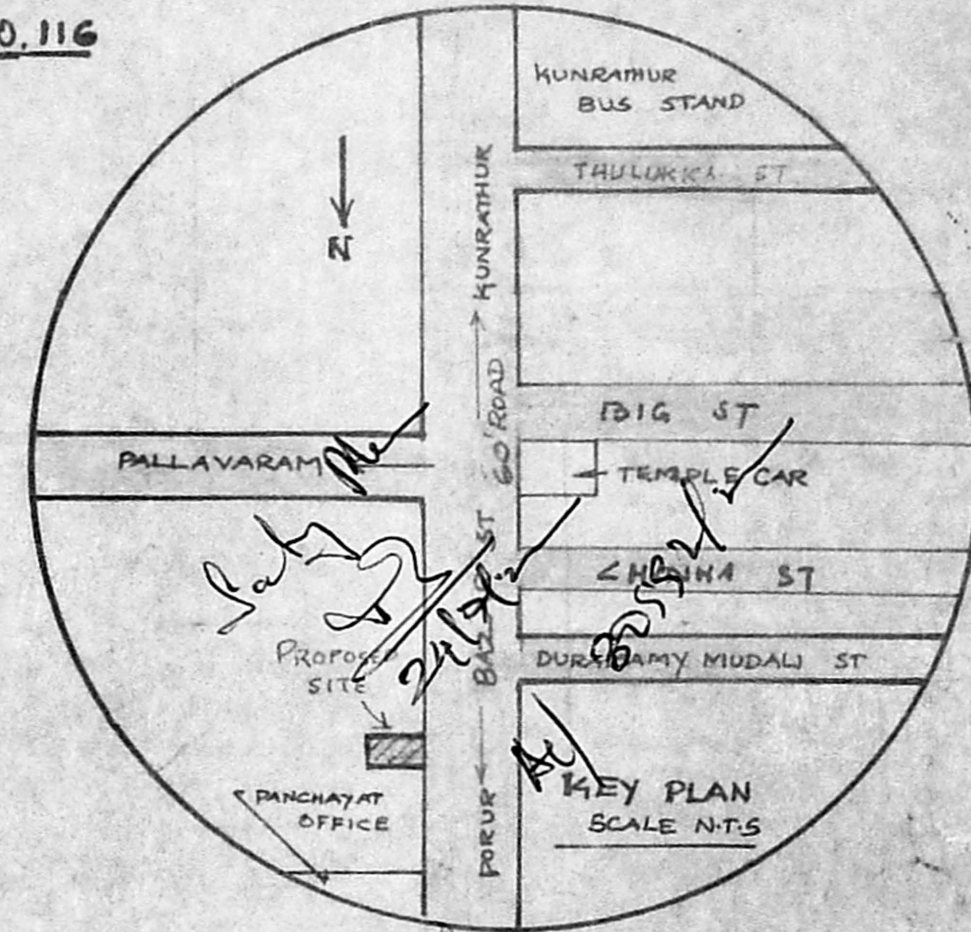

KEY PLAN  
SCALE N.T.S


A/27346/153/2000  
Planning Permit No. 28925N

**APPROVED**


SUBJECT TO THE CONDITIONS IN THIS OFFICE LETTER.

No. A/30992/2000 Date 25.9.2000

FOR MEMBER SECRETARY  
CHENNAI METROPOLITAN  
DEVELOPMENT AUTHORITY  
CHENNAI - 600 008.

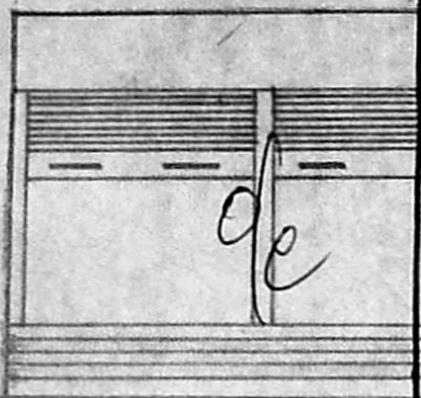

FRONT ELEVATION

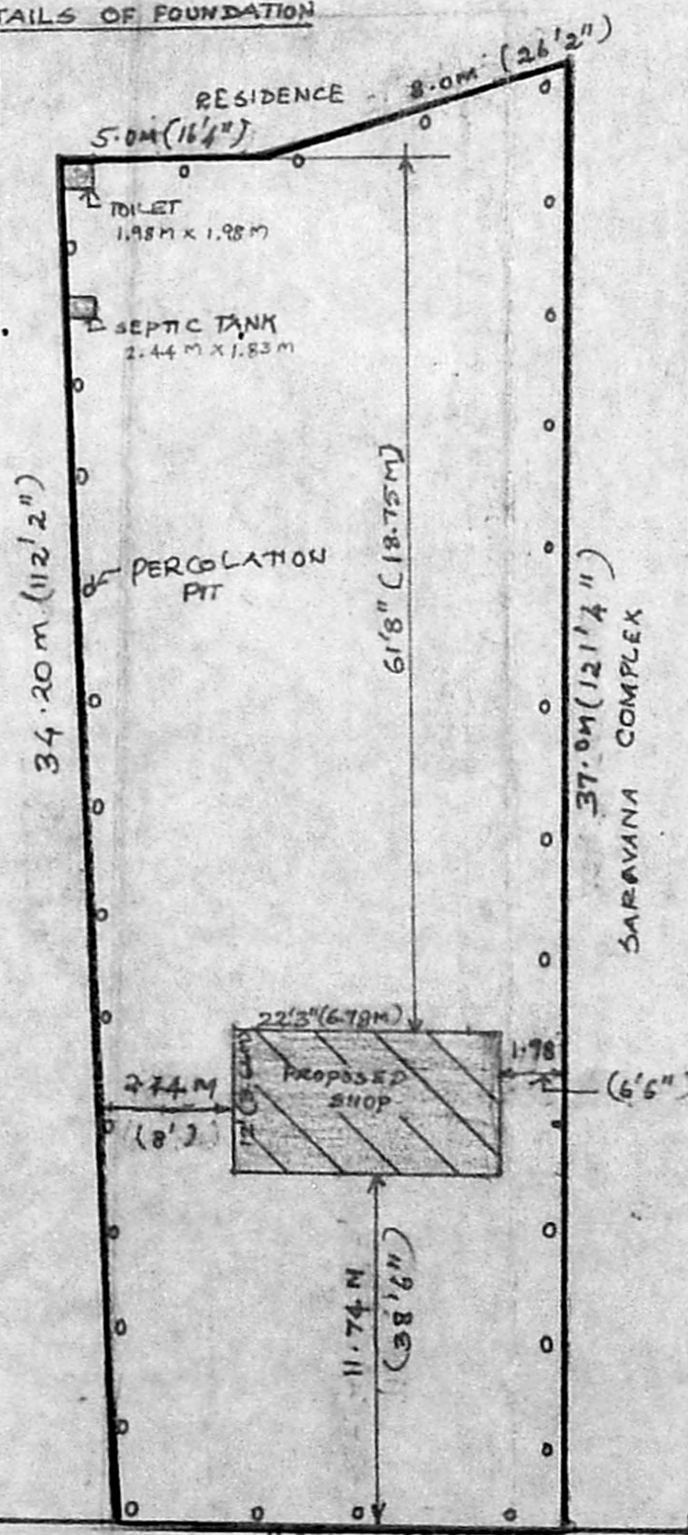

SITE PLAN  
SCALE 1:200

**COLOUR CODING**

- PROPOSED ○
- ROAD ○
- BOUNDARY ●

**NOTES**

RAIN WATER PERCOLATION PITS ARE DRILLED BY AUGER 300 MM Ø, 3000 MM DEPTH AND 3000MM SPACING. THE TOP 600 MM WILL BE FILLED BY COARSE AGGREGATE AND BOTTOM BY GRAVEL OR 40MM JELLY.

**SCHEDULE OF JOINERY**

- RS - ROLLING SHUTTER 10' x 10'
- DI - DOOR 24" x 7'
- V - VENTILATOR 2' x 2'

**OWNER**

I. C. J. N. S. Y. S. U. S.

**SCHEDULE OF AREA**

EXTENT OF PLOT 467 Sq.M / 5027 Sqft  
 PROPOSED CONSTRUCTION - 28.5 Sqm / 306 Sqft  
 PLOT COVERAGE (306 / 5027) x 100 = 6%  
 F.S.1 = 0.06 < 1.5

ET. M. U'ACALATHAN ME., M.I.E.,  
 CLASS 1, LICENSED SURVEYOR  
 Corporation of Chennai  
 REGN. NO. 356, 2000-2001  
 1 Floor, 8-B, Aziz Mulk Lane  
 Fifth Street, Anna Salai  
 Thousand Lights, Chennai-600 006