



ELEVATION

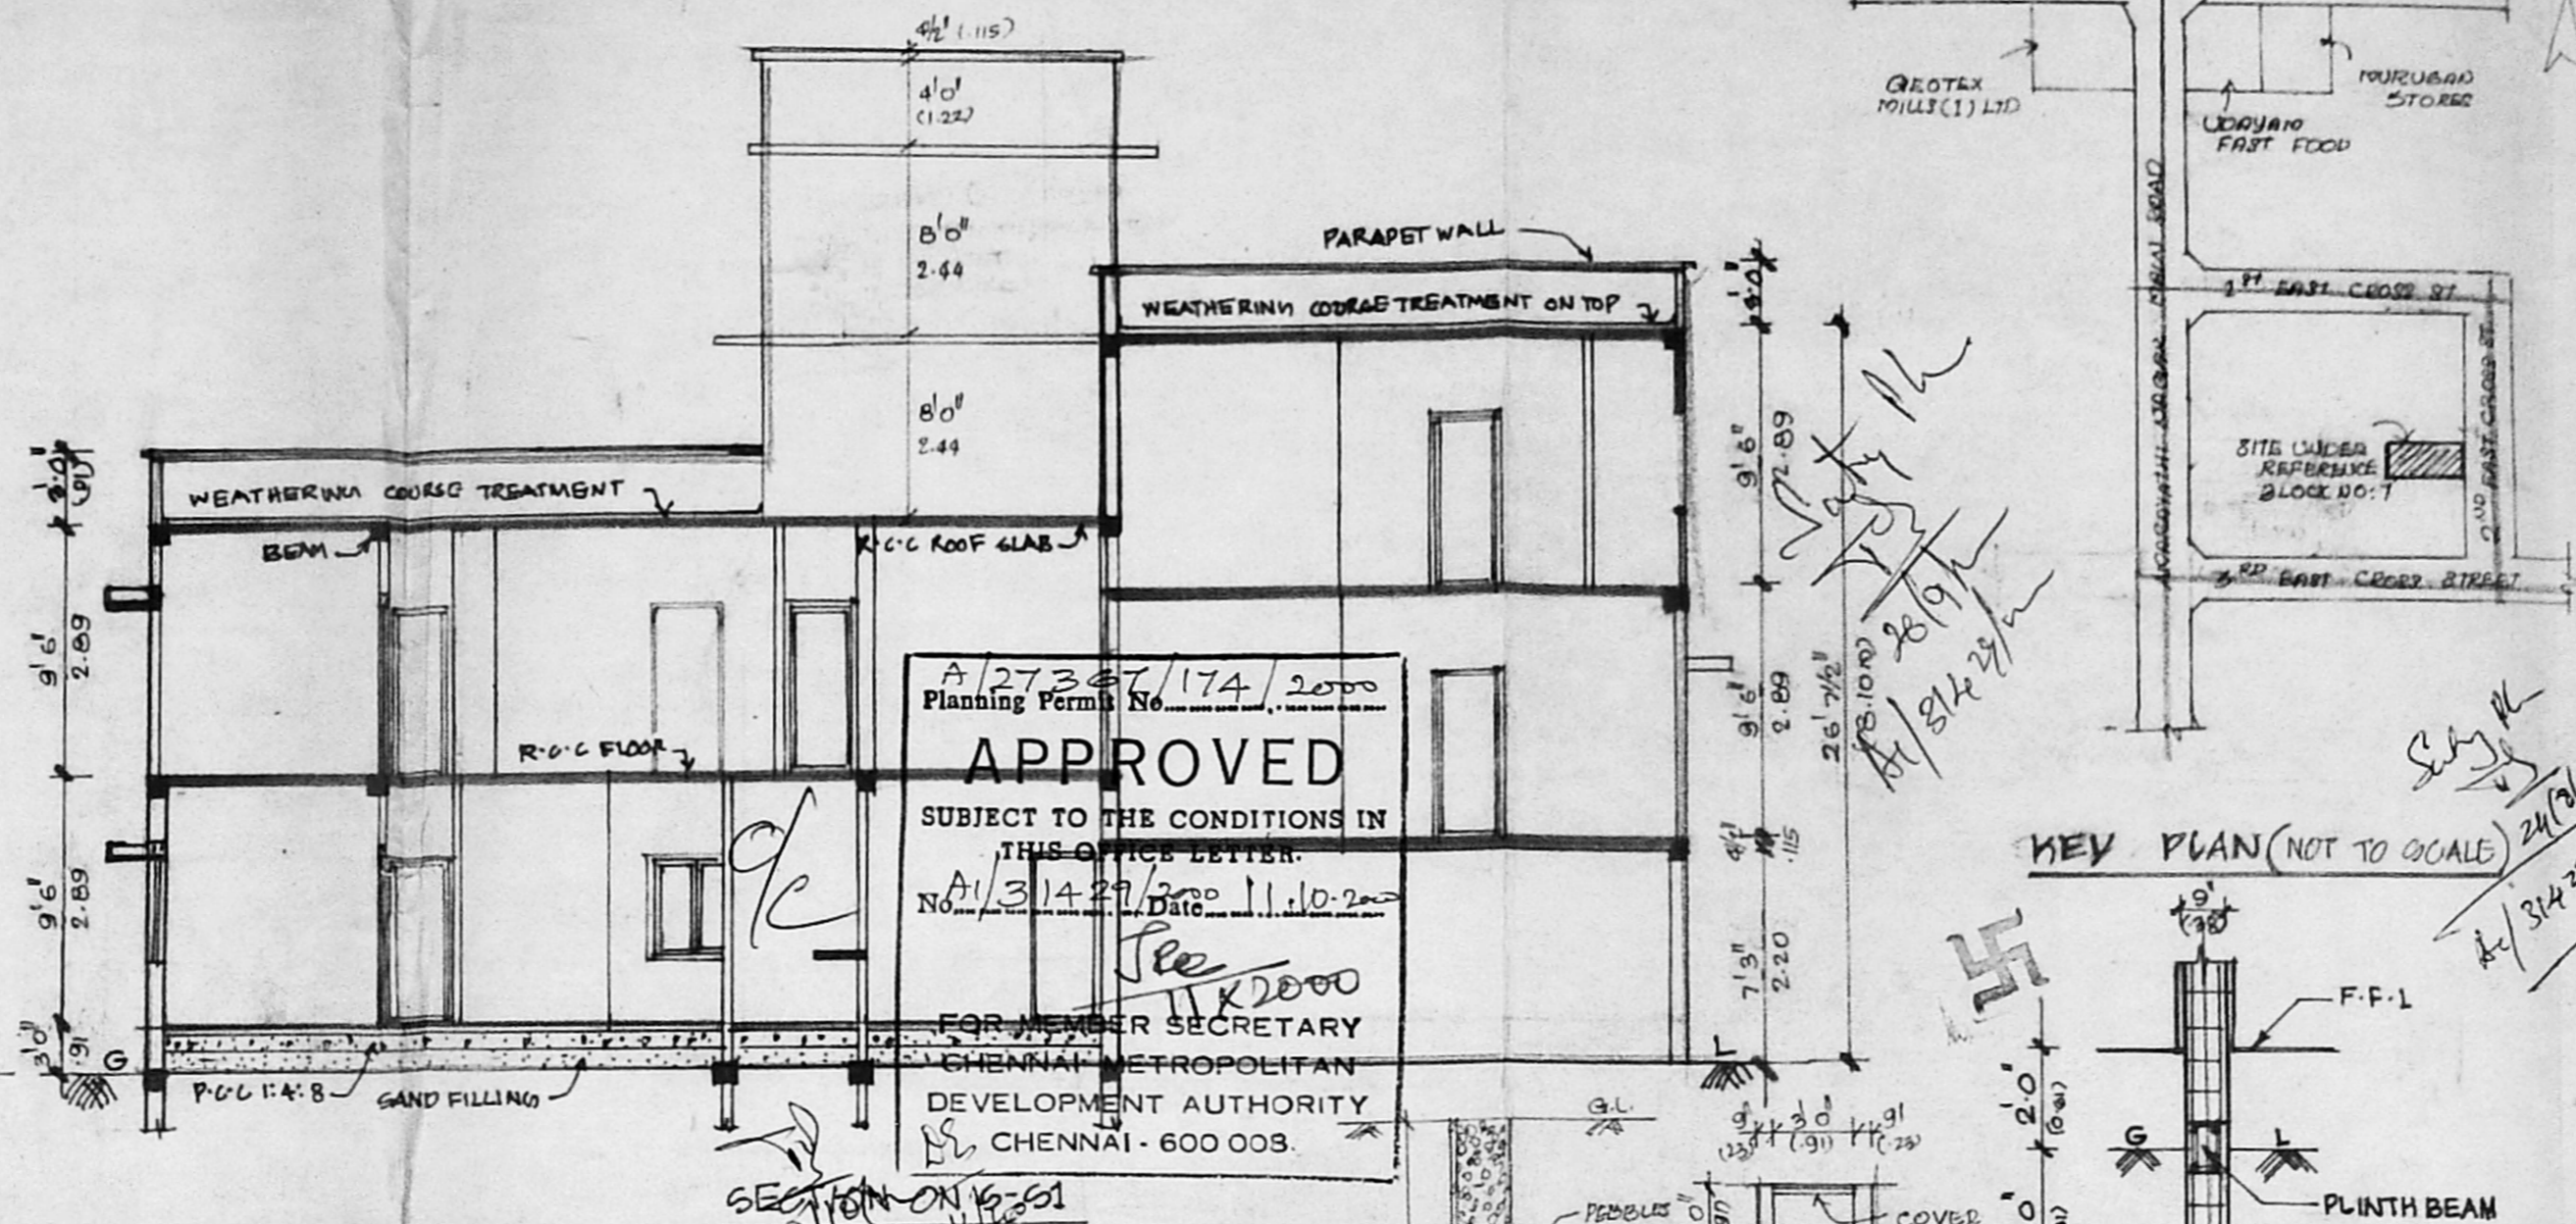


SECTION ON 15-551

A/27387/174/2000
 Planning Form No. **APPROVED**
 SUBJECT TO THE CONDITIONS IN THIS OFFICE LETTER.
 No. A/31427/2000 Date 11.10.2000
 FOR MEMBER SECRETARY
 CHENNAI METROPOLITAN DEVELOPMENT AUTHORITY
 CHENNAI - 600 003.

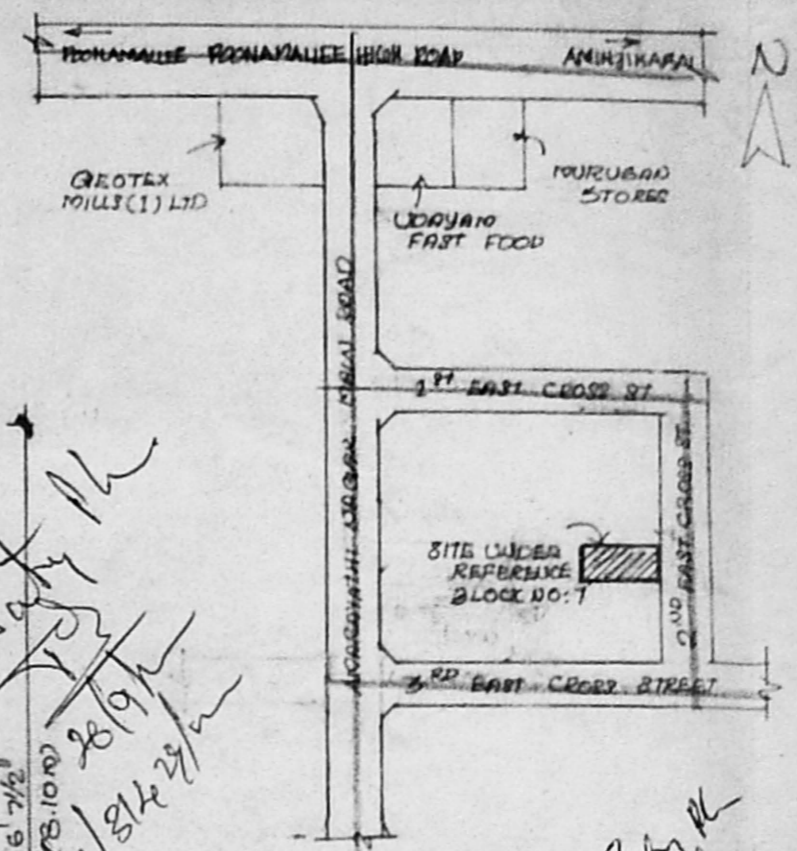

KEY PLAN (NOT TO SCALE)

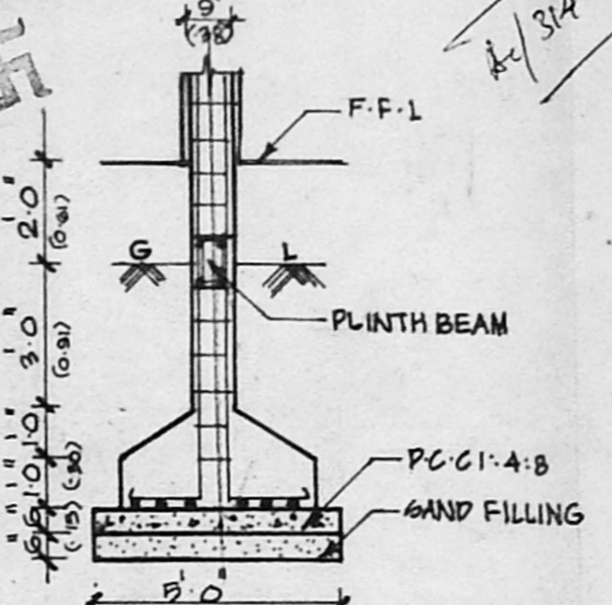


R.C.C. COLUMN FOUNDATION DETAIL (SCALE = 1:50)

SECTION OF WELL


RAIN WATER CONSERVATION

OPEN TERRACE


LOW TERRACE

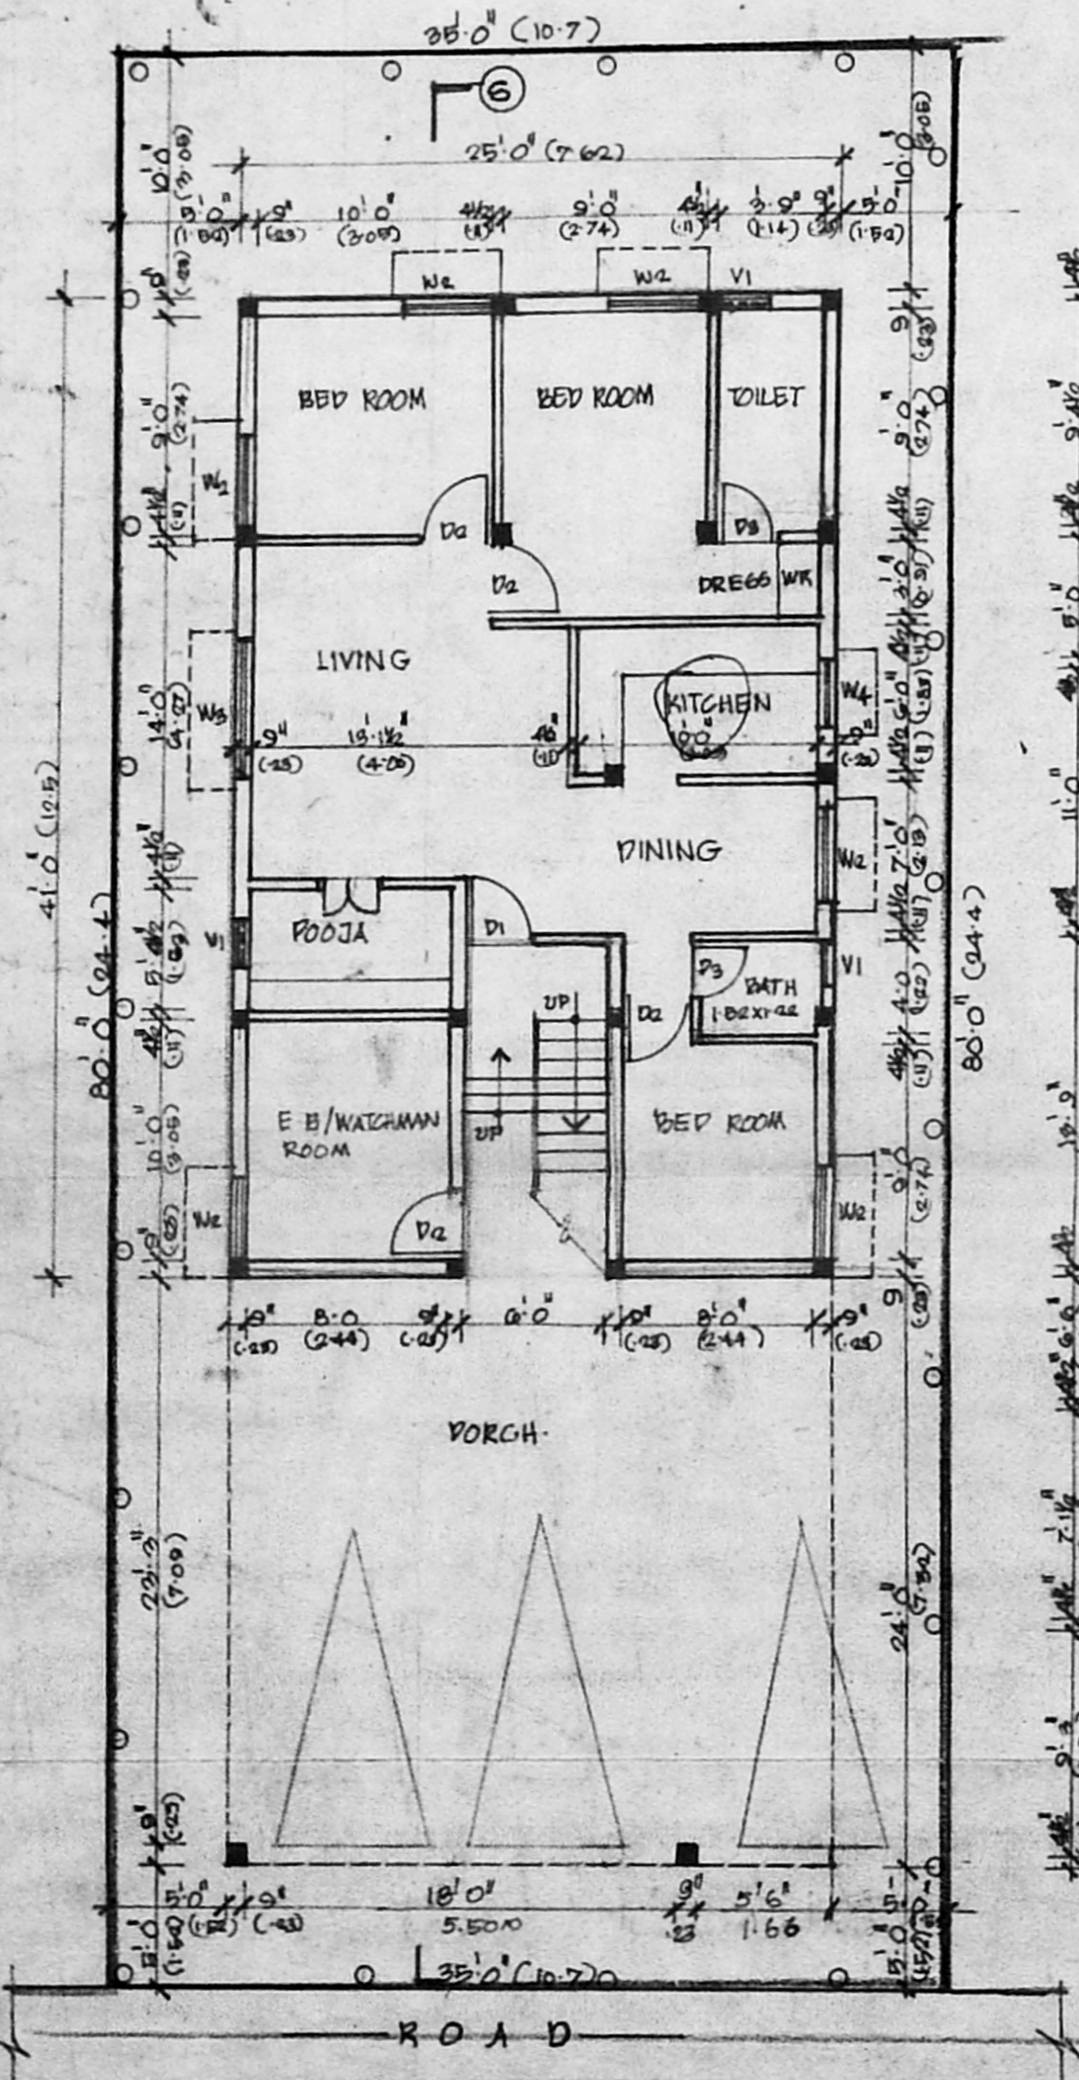


SITE/STILT/GROUND FLOOR PLAN

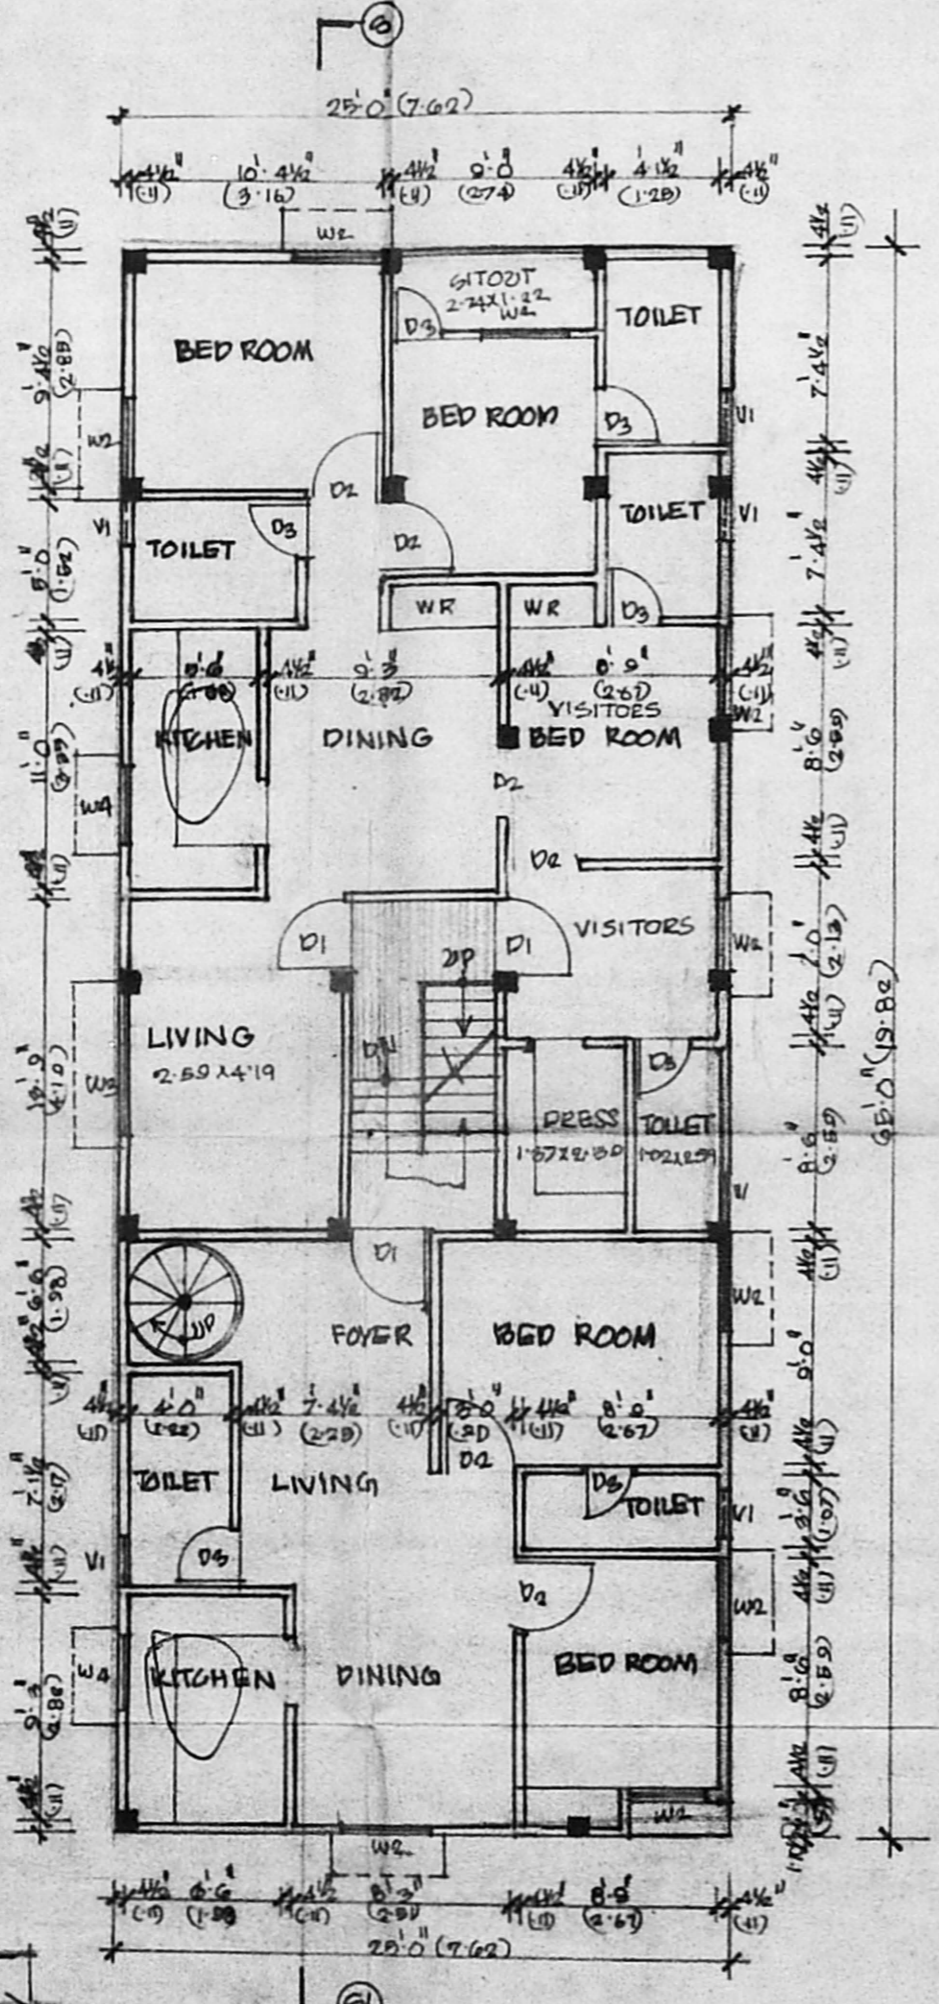

GROUND (UPPER FLOOR OF STILTS) / FIRST FLOOR PLAN

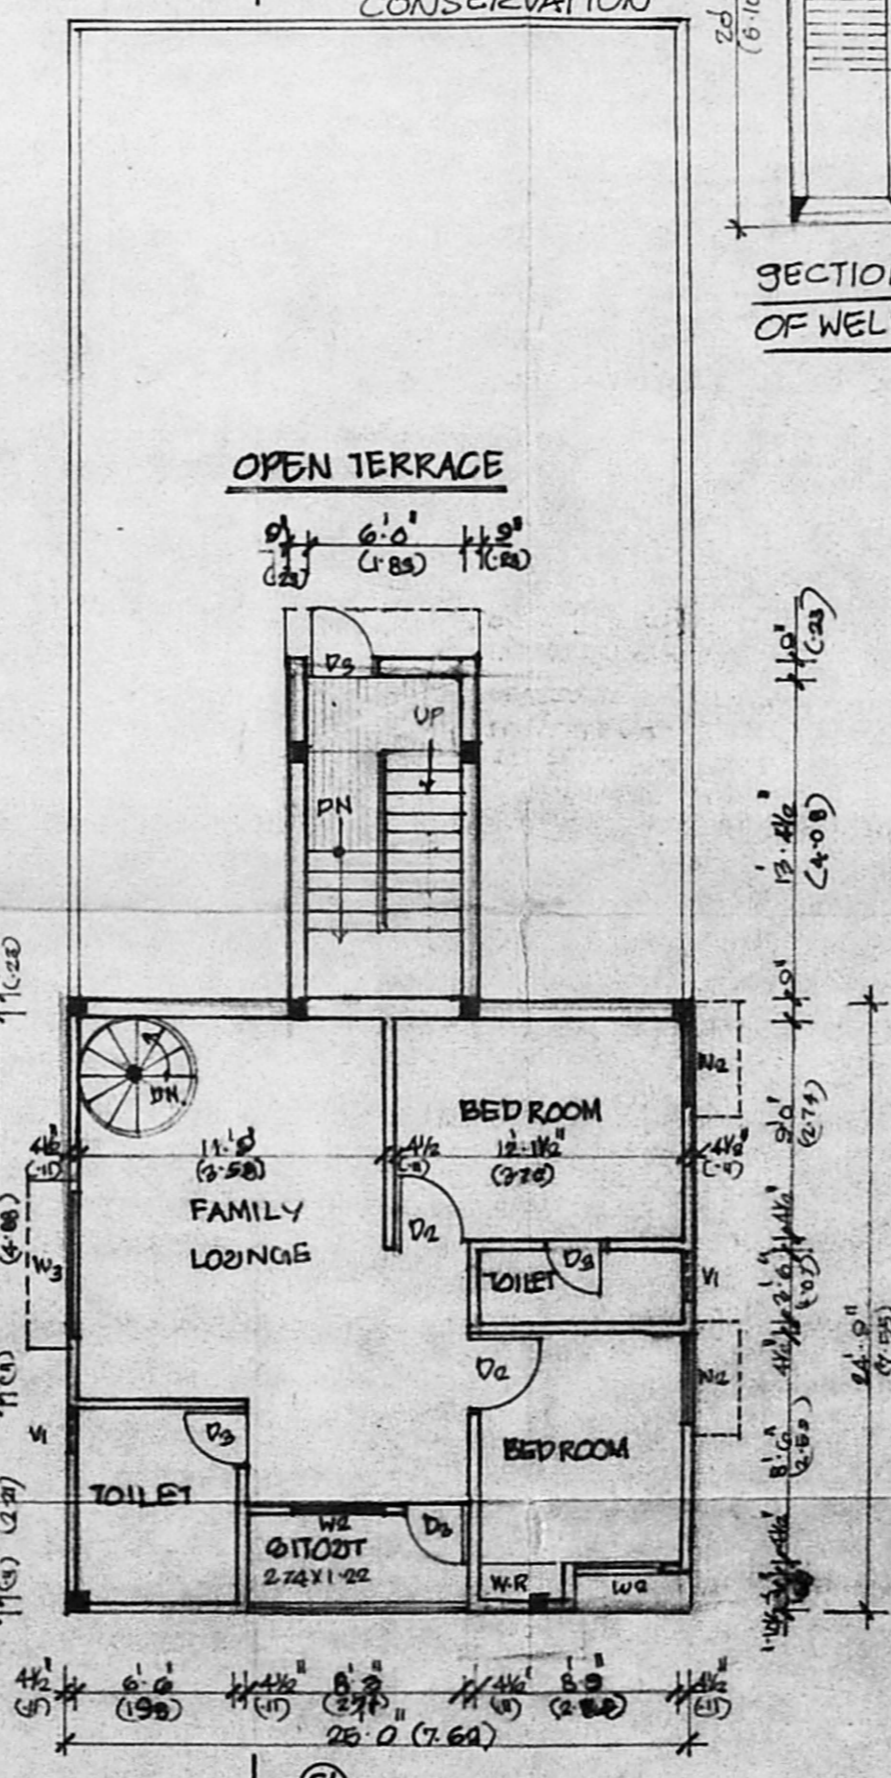

FIRST FLOOR/TERRACE FLOOR PLAN

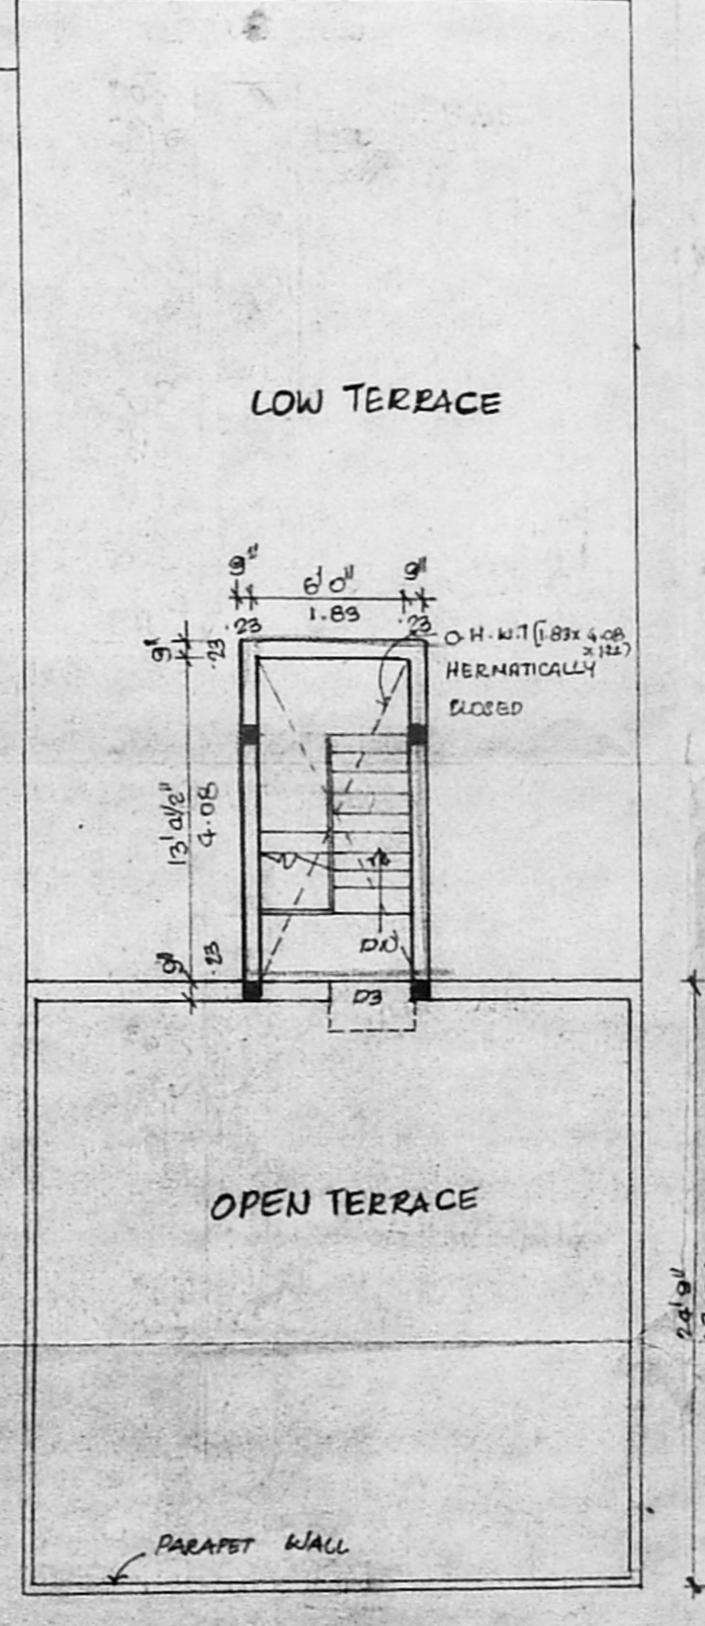

TERRACE FLOOR PLAN

SCHEDULE OF JOINERY				
		IN FEET		IN METRES
DOORS	D1	3.3	X 7.0	1.00 X 2.13
	D2	3.0	X 7.0	0.91 X 2.13
	D3	2.6	X 7.0	0.78 X 2.13
WINDOWS	W1	2.0	X 4.6	0.61 X 1.37
	W2	3.9	X 4.6	1.14 X 1.37
	W3	5.8	X 4.6	1.73 X 1.37
	W4	3.0	X 3.0	0.91 X 0.91
VENTILATORS	V1	2.0	X 2.0	0.61 X 0.61

SPECIFICATION

B.K.W.K IN C.M 1:5 FOR SUPER STRUCTURE
 PLASTERING IN C.M 1:4 FOR WALLS & CEILING
 R.C.C 1:2:4 FOR BEAM, LINTEL, COLUMN, ROOF SLAB, SUN SHADE ETC...
 WEATHERING COURSE TREATMENT ON TOP
 FLOORING - MOSAIC FLOORING

AREA STATEMENT

	IN SQ. FT.	IN SQ. M.
SITE EXTEND	2800	260.27
STILT/GROUND FLOOR	921	86.54
GROUND/FIRST FLOOR	1625	151.05
FIRST/TERRACE FLOOR	725	67.39
PORCH	600	55.77
TOTAL	3881	360.75
LOT COVERAGE	58.04%	
F.O.I	1.39%	

REFERENCE

SCALE - 1" = 8'-0" (1:100)
 DATE - 13-06-2000
 DRAWN - RAMESH.M

INDEX

PROPOSED WORK - ●
 EXISTING ROAD - ○
 SITE BOUNDRY - —

PROPOSED RESIDENCE FOR MR. RAJAGOPAL
 AT SURVEY NO: 295/1 T.O. NO. 70
 BLOCK NO. 7 AT AMABAVATHI NAGAR
 ARJIMBAKKAM, 2ND EAST CROSS STREET
 CHENNAI -

T.D. Rajasopal
 OWNER'S SIGNATURE

T. D. Rajasopal
 K. SELVA P. RAMIE, C. Engg (I), I.V.
 Consulting Engineer, Chartered Engineer
 Approved Valuer & Licensed Surveyor,
 Class I, Reg. No. 03/2000-2001
 Corporation of Chennai,
 No. 115, Marudhi East,
 LICENCED SURVEYOR