

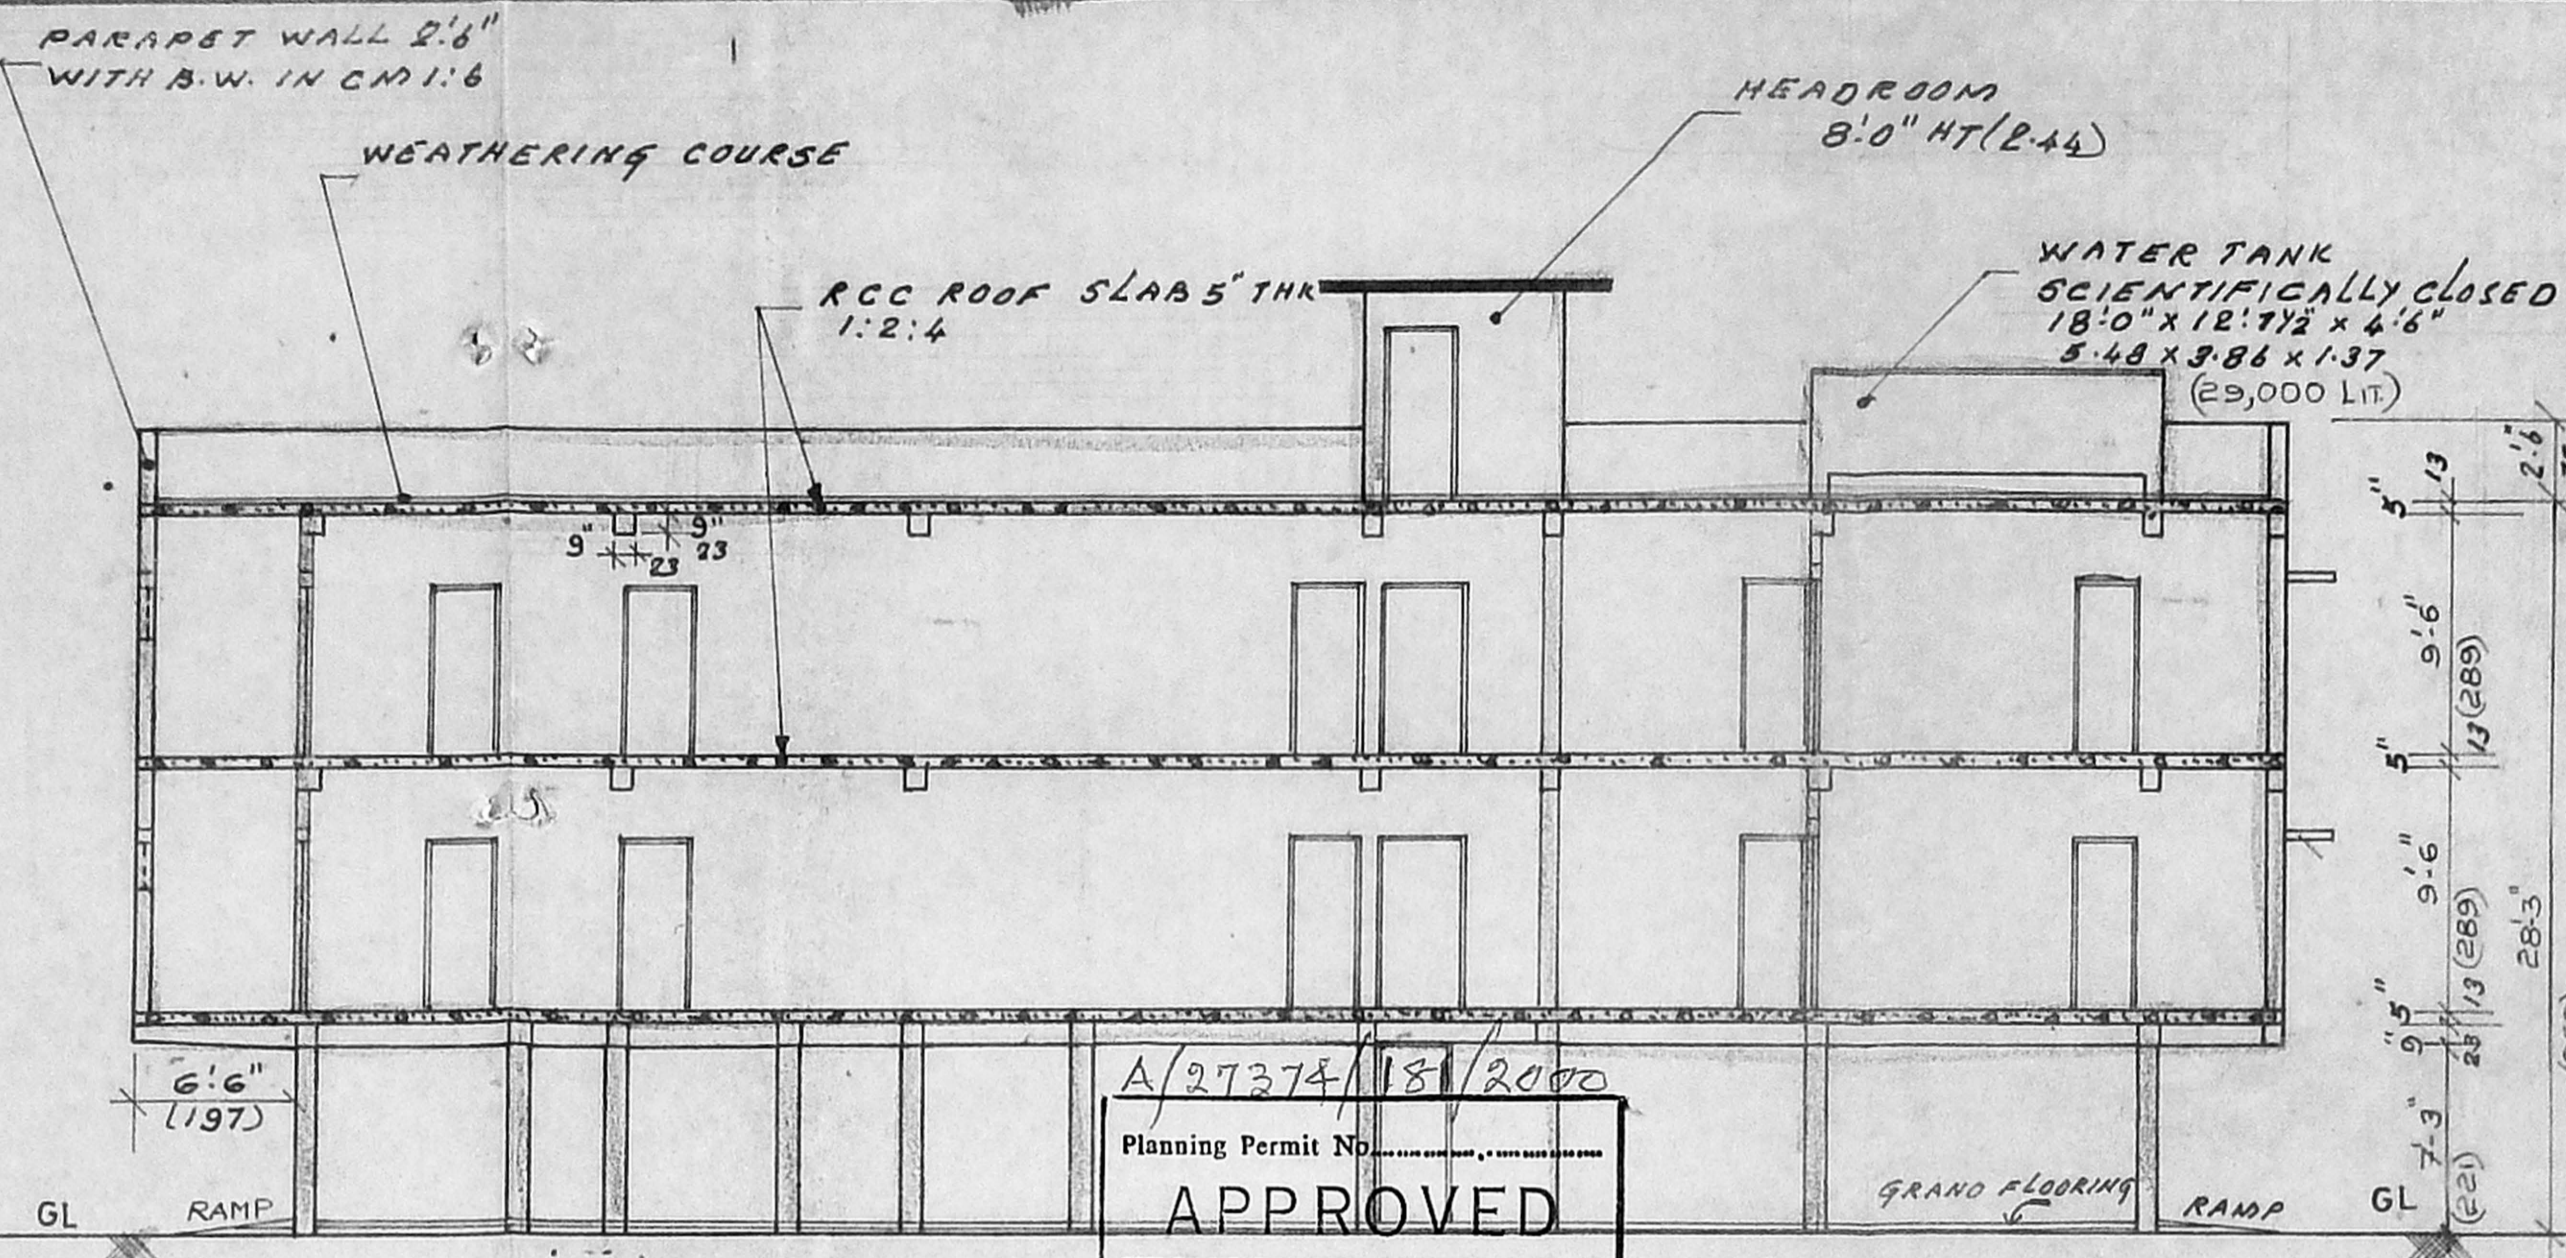



ELEVATION

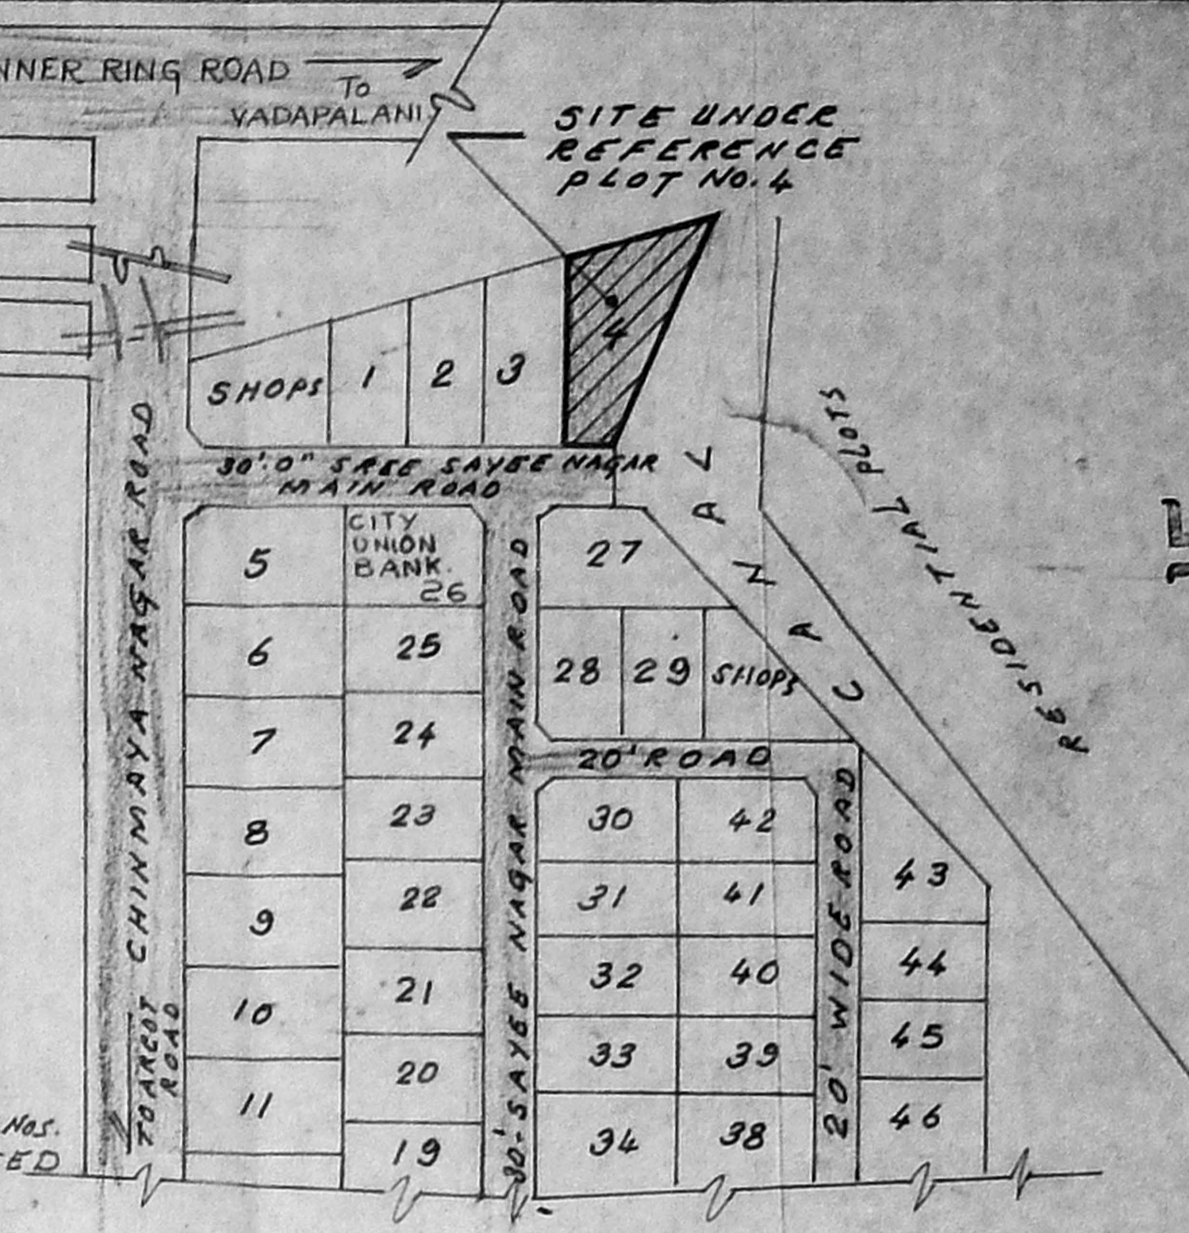


A/9774/18/2000
 Planning Permit No. A/32138/2000
APPROVED
 SUBJECT TO THE CONDITIONS IN THIS OFFICE LETTER.
 No. 132/138/2000 Date 22-12-20
 FOR MEMBER SECRETARY
 CHENNAI METROPOLITAN DEVELOPMENT AUTHORITY
 CHENNAI - 600 008.

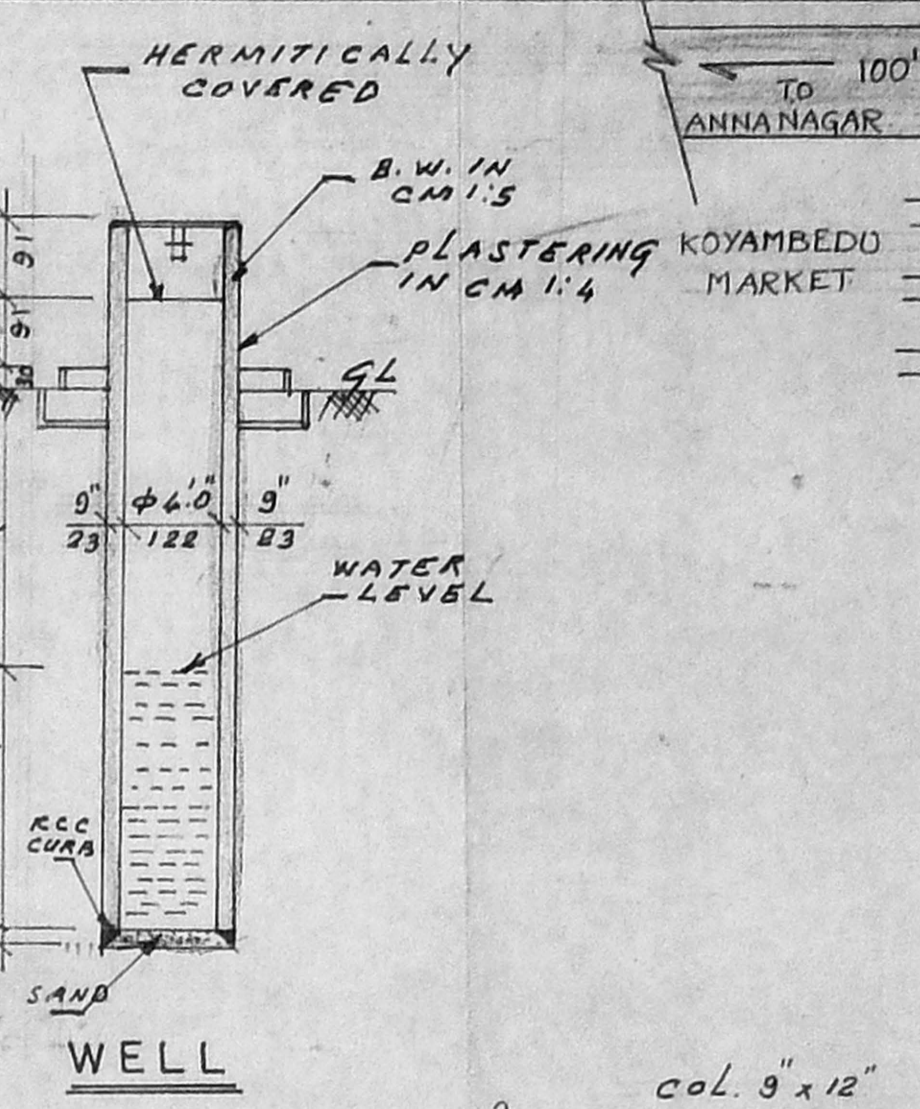


KEY PLAN NOT TO SCALE

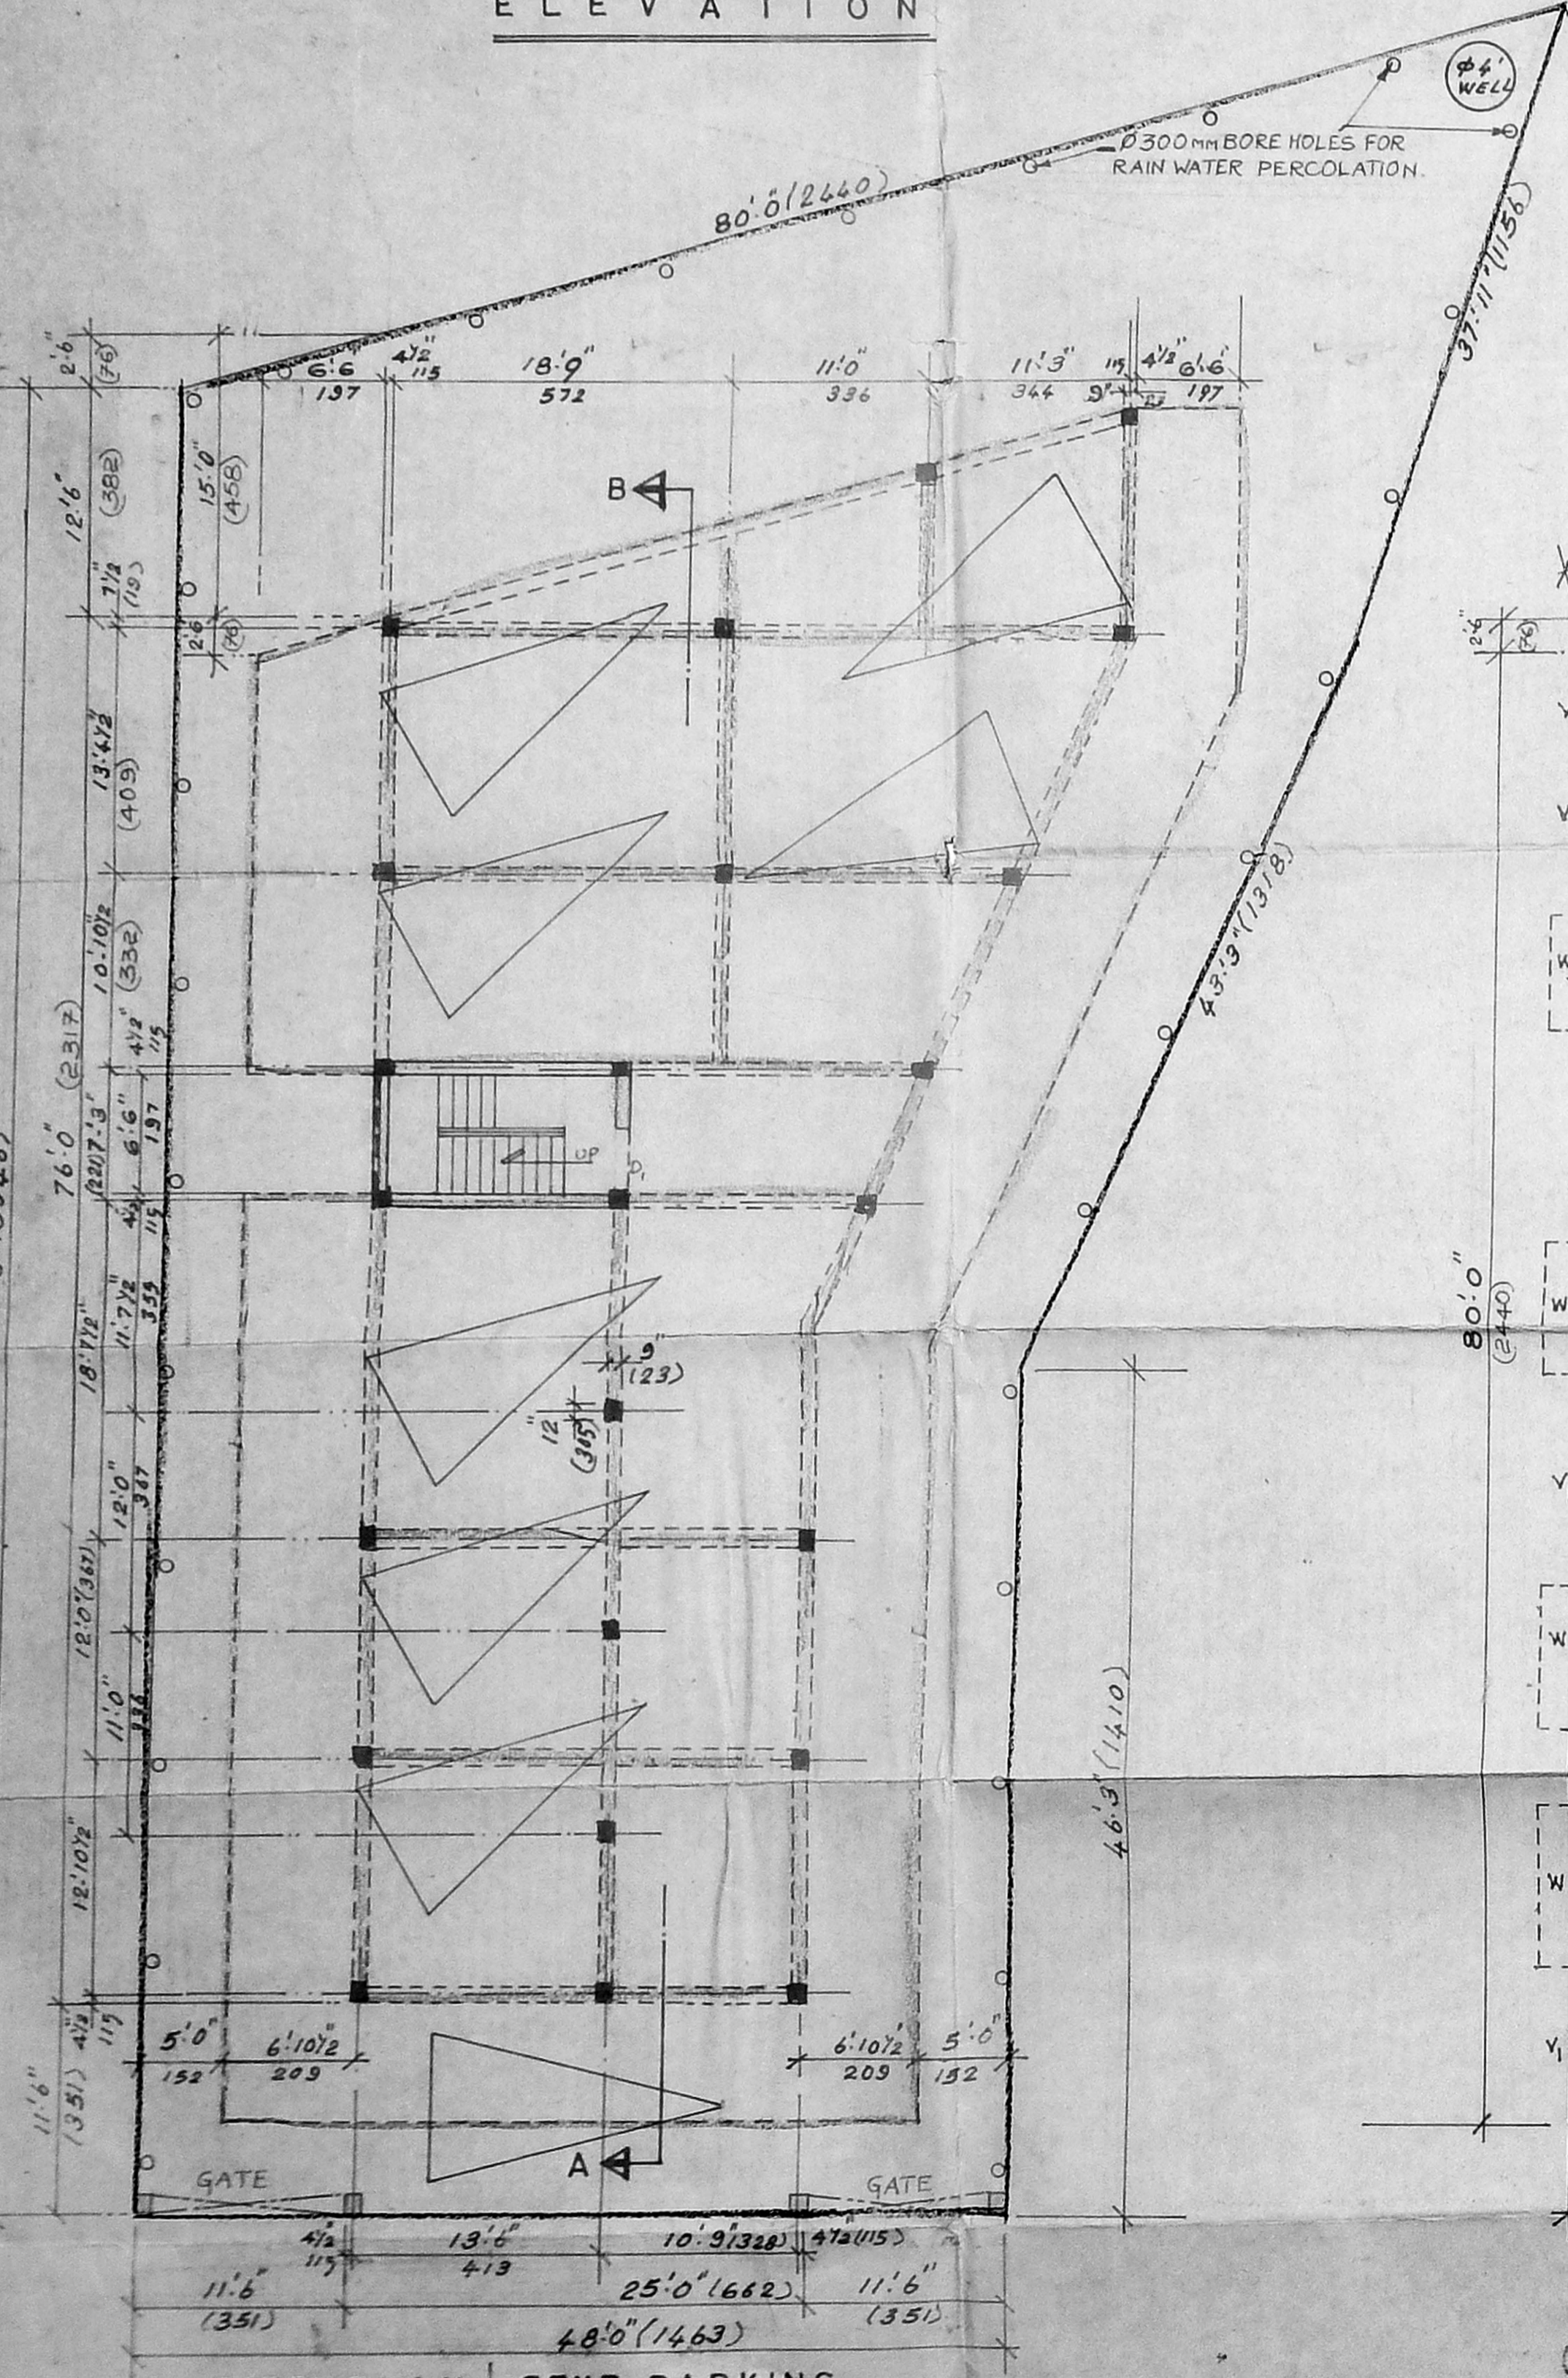


SITE PLAN STILT PARKING

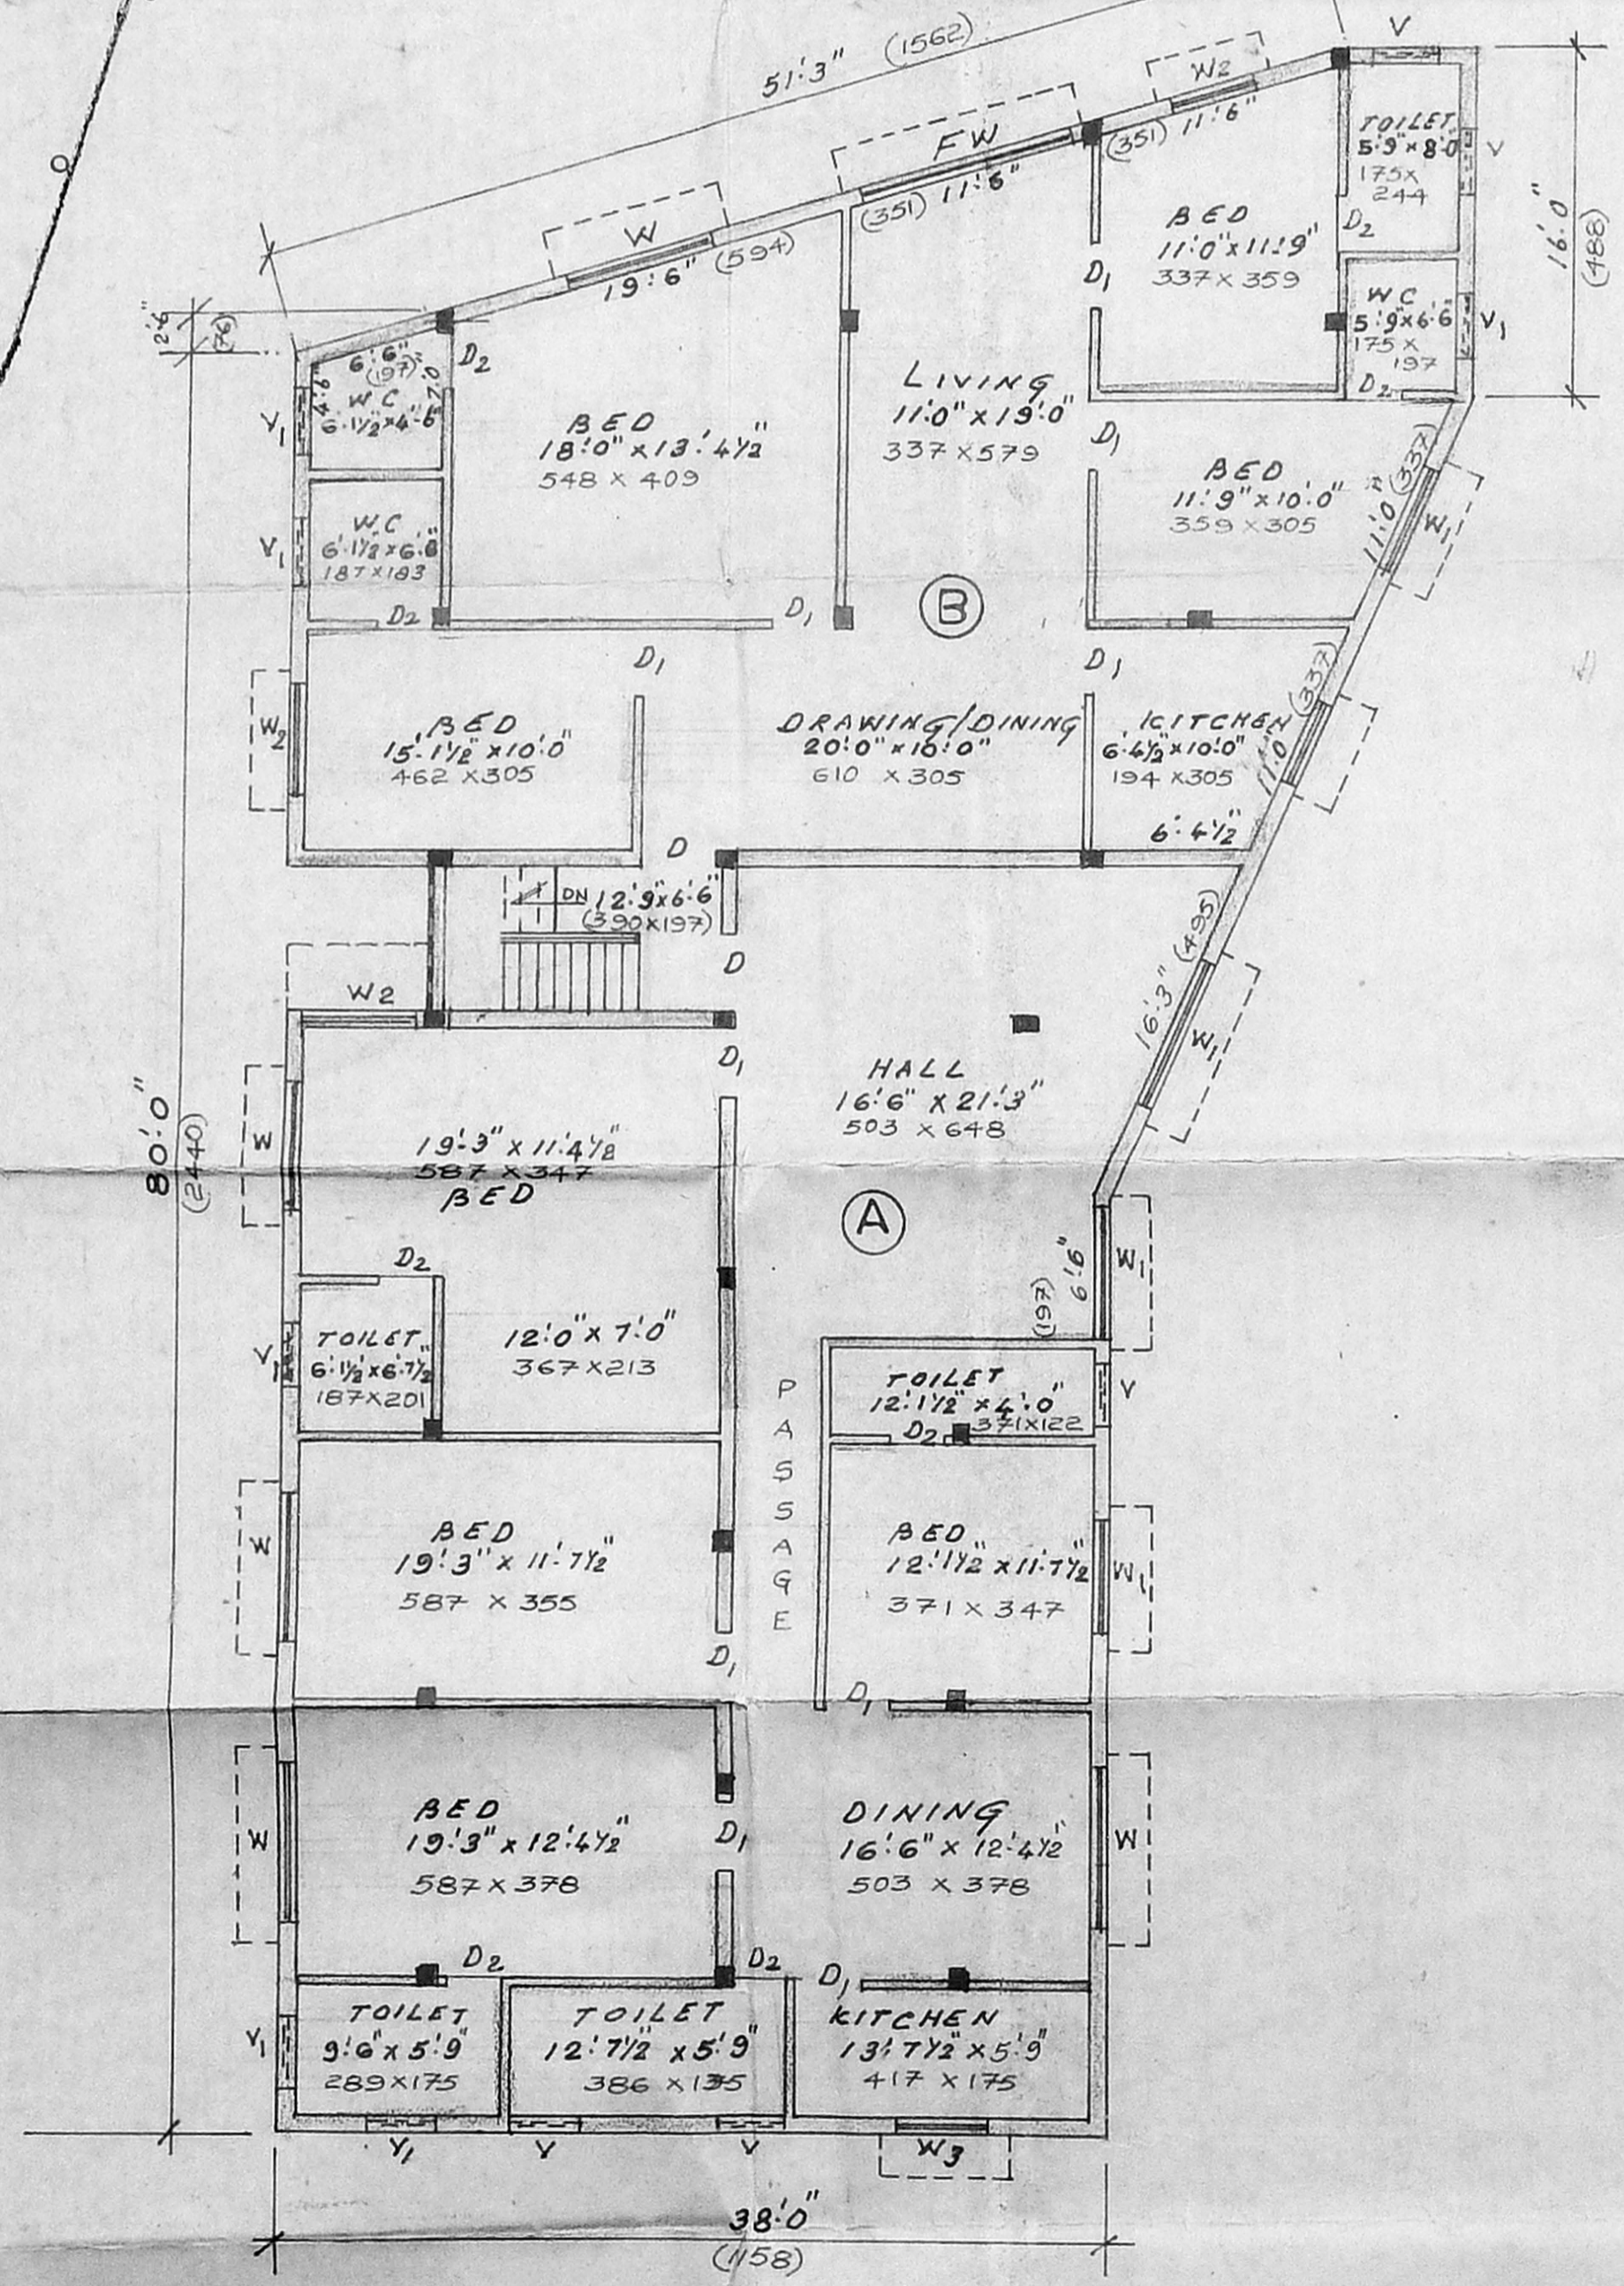


PLAN OF TYPICAL FLOORS
 (FIRST FLOOR & SECOND FLOOR)

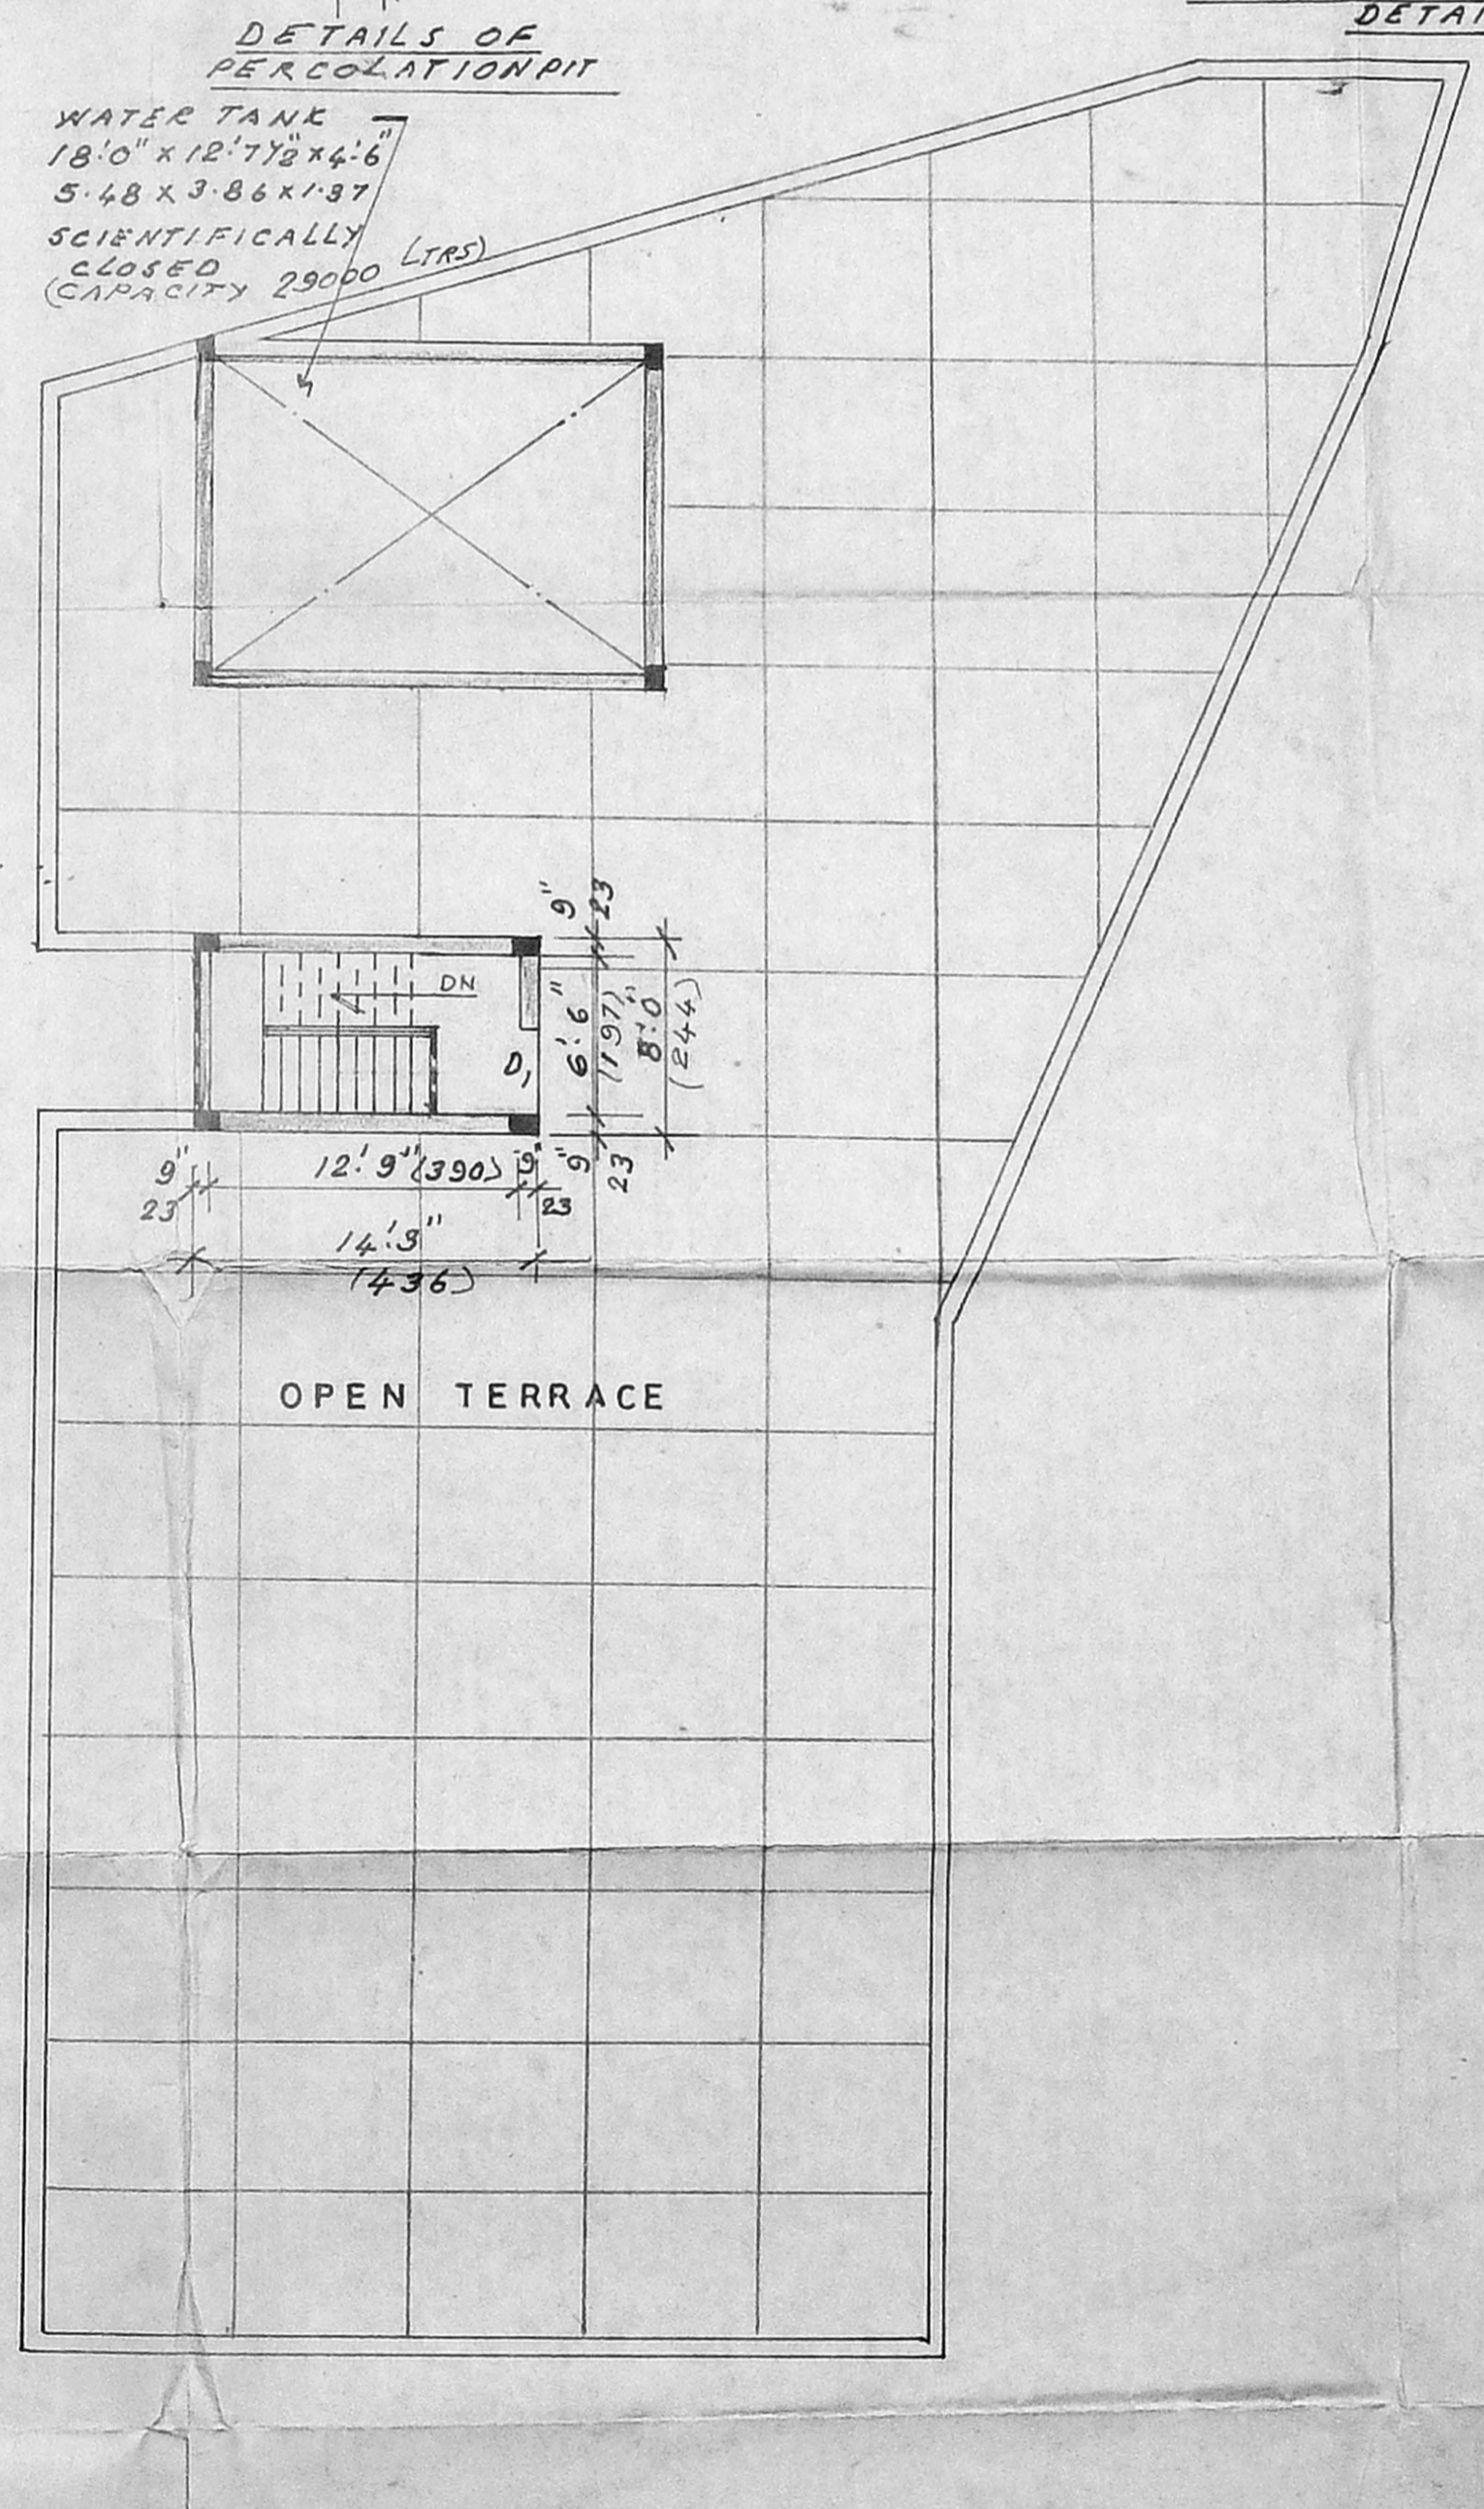

TERRACE FLOOR PLAN

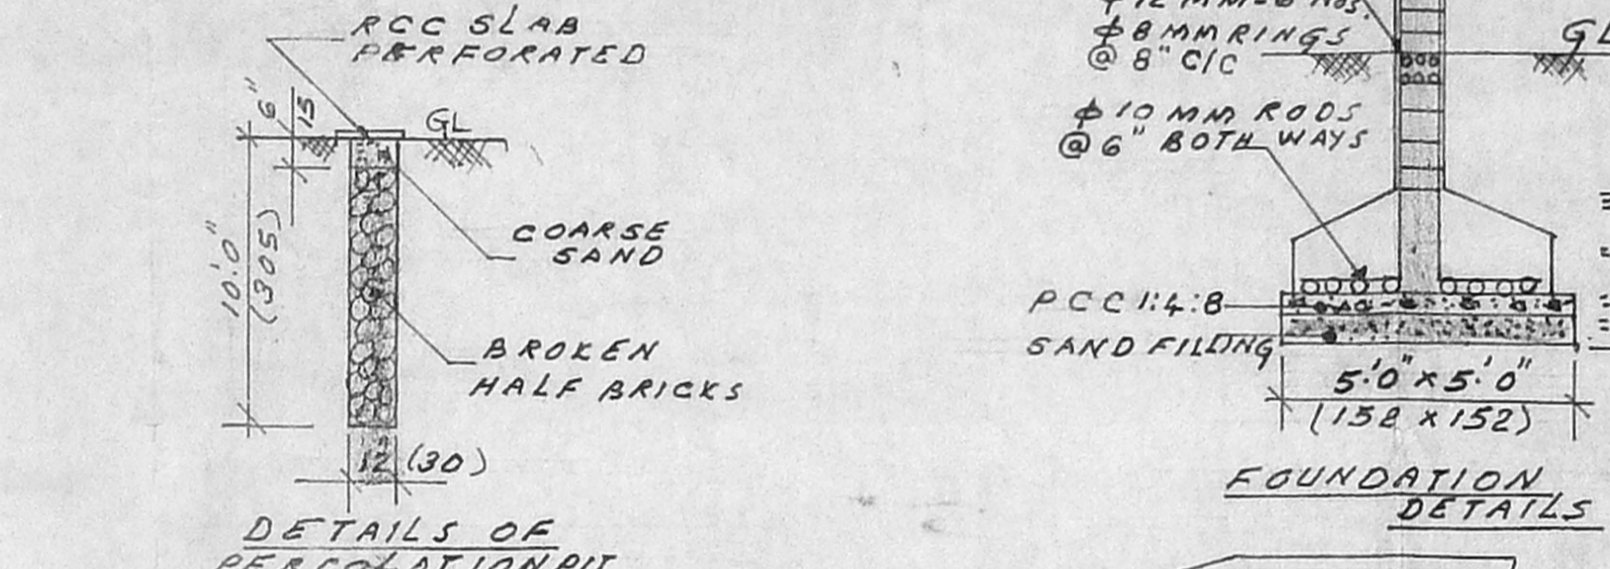

DETAILS OF PERCOLATION PIT

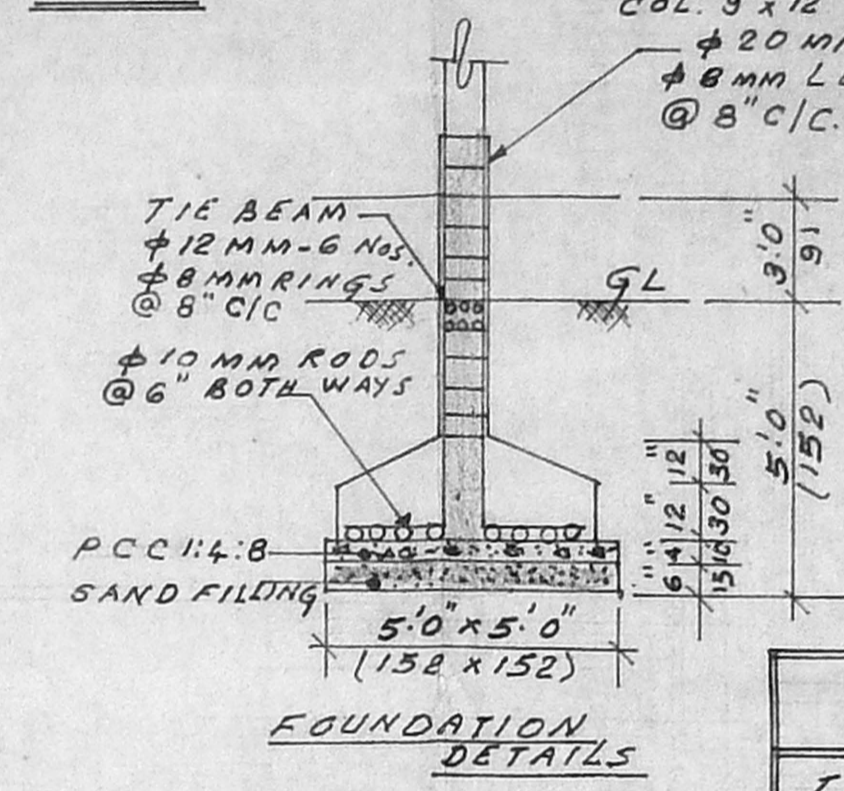

FOUNDATION DETAILS

COLOUR INDEX -
 PROPOSED BUILDING SHOWN THUS -
 BOUNDARY SHOWN THUS -
 ROAD SHOWN THUS -

SCHEDULE OF JOINERY			
TYPE	DESCRIPTION	SIZE	
D	DOOR	3'6" x 7'0"	106 x 213
D1	DOOR	3'0" x 7'0"	0.91 x 213
D2	DOOR	2'6" x 7'0"	0.75 x 213
W	WINDOW	8'0" x 4'6"	2.44 x 137
W1	WINDOW	6'0" x 4'6"	183 x 137
W2	WINDOW	5'0" x 4'6"	152 x 137
FW	FRENCH WINDOW	10'0" x 6'6"	305 x 197
W3	WINDOW	4'0" x 4'6"	1.22 x 137
V	VENTILATOR	3'6" x 2'6"	1.06 x 0.75
V1	VENTILATOR	3'0" x 2'0"	0.91 x 0.61

AREA DETAILS				
LAND EXTENT 6119 Sft., 568.5 M ²				
TYPE OF UNIT	AREA OF EACH UNIT	NO. OF FLATS	FLOORWISE AREA	HEAD ROOM : 88 Sft. 8.1 M ²
A	2168 Sft. 199.5 M ²	1	STILT AREA 2500 Sft. 232.3 M ²	62%
B	1631 Sft. 151.5 M ²	1	FIRST FLOOR 3779 Sft. 351.0 M ²	1.24
TOTAL	3779 Sft. 351.0 M ²	2	SECOND FLOOR 3779 Sft. 351.0 M ²	NO. OF CARPARKING : 8
FIRST FLOOR	3779 Sft. 351.0 M ²	2		
SECOND FLOOR	3779 Sft. 351.0 M ²	2		

PLAN SHOWING THE PROPOSED CONSTRUCTION IN PLOT No. 4, S.No:113(Part) AT SREE SAYEE NAGAR ANNEXE MAIN ROAD, SREE SAYEE NAGAR, 106, KOYAMBEDU VILLAGE, CHENNAI: 600 092. Corporation division no:65 Zone:05

LAY OUT APPROVED VIDE No. LPDM DDTP No. 22 73

SCALE = 1" = 8'-0" (1:100)

T.S. SARAVANA KUMAR
 CIVIL ENGINEER
 Class I Licensed Surveyor No. 401
 CORPORATION OF CHENNAI
 P-2, Plot No. 3673-B, Block-1, Door No. 1-B
 Anna Nagar, CHENNAI-600 046

LICENSED SURVEYOR

1. *[Signature]*
2. *[Signature]*

P.A. HOLDERS