



ELEVATION

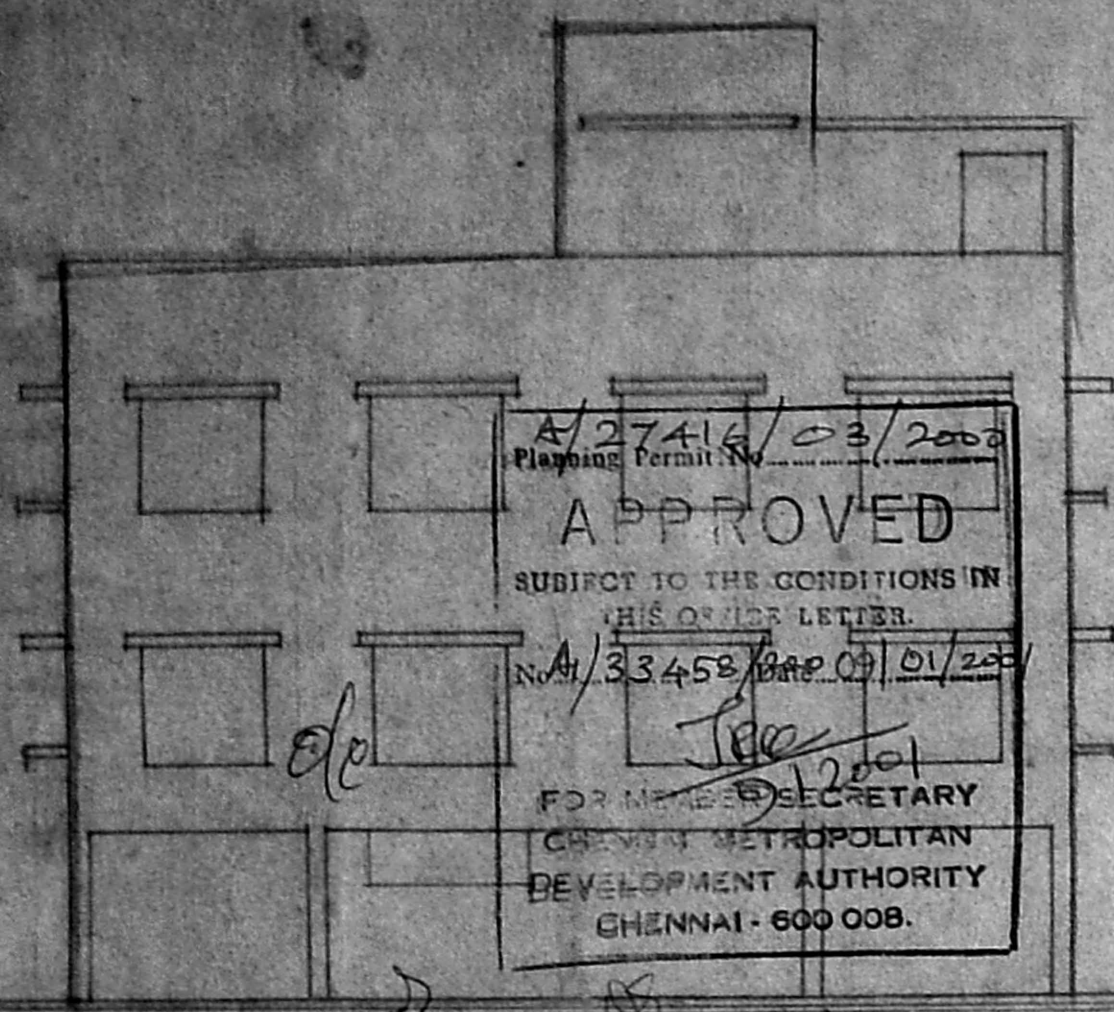


O.H.T. ABOVE STAIRCASE HEAD ROOM  
HERMATICALLY DRAINED (270 X 244 X 120)


WEATHERING COURSE OVER ROOF  
45°(11)TH IN 1:24 RATIO

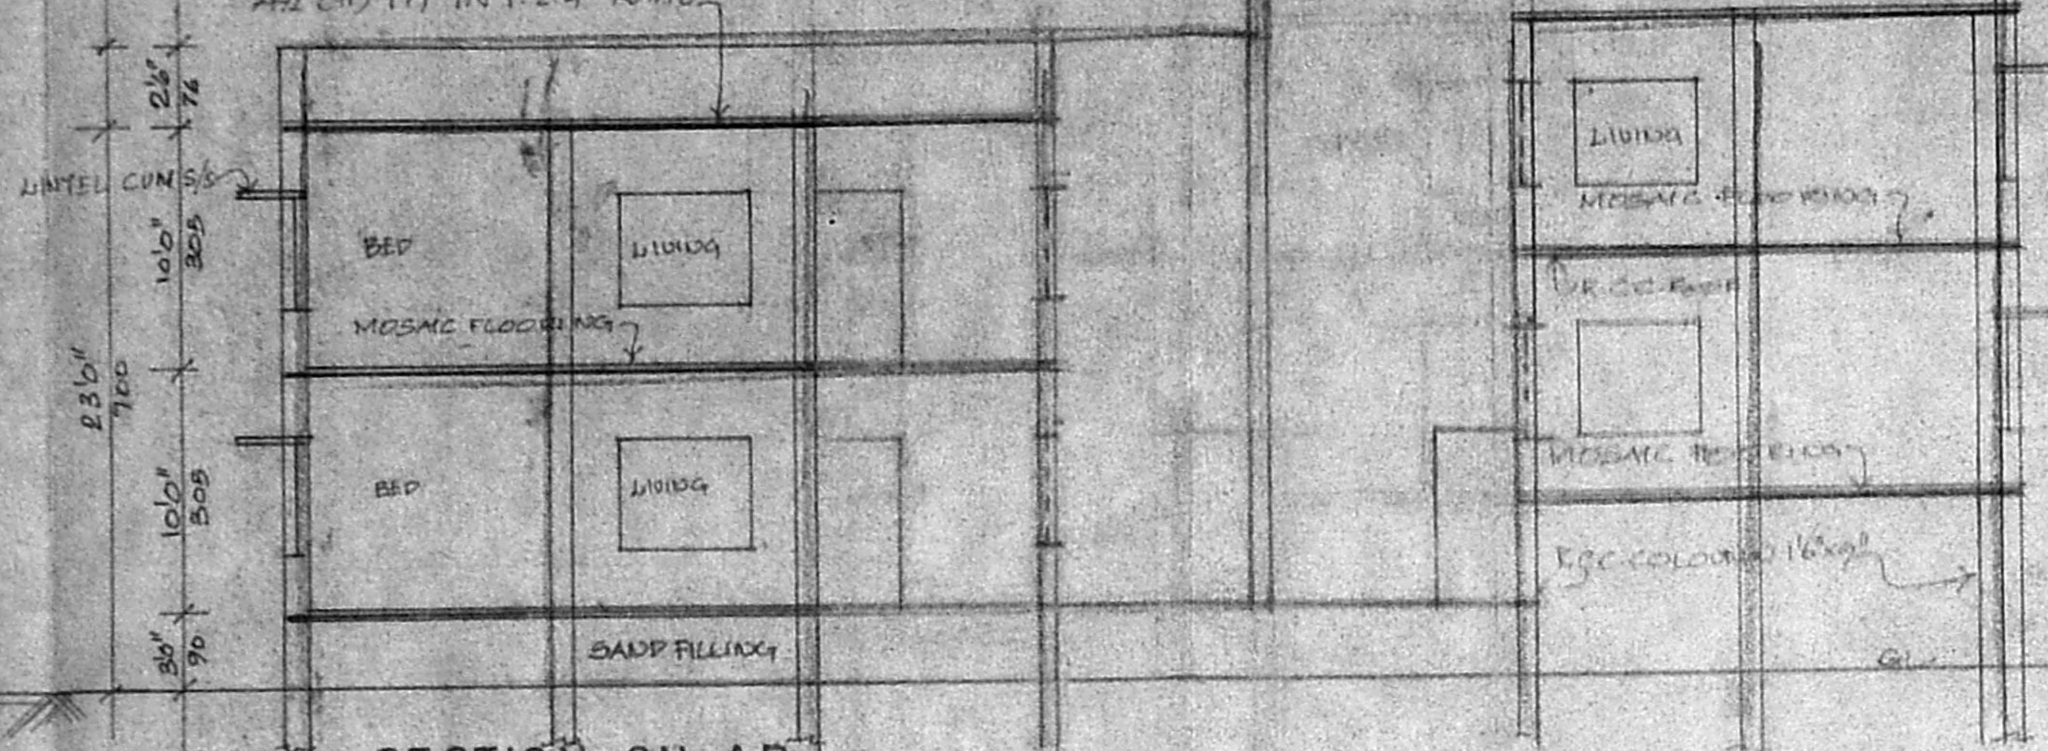


SECTION ON AB

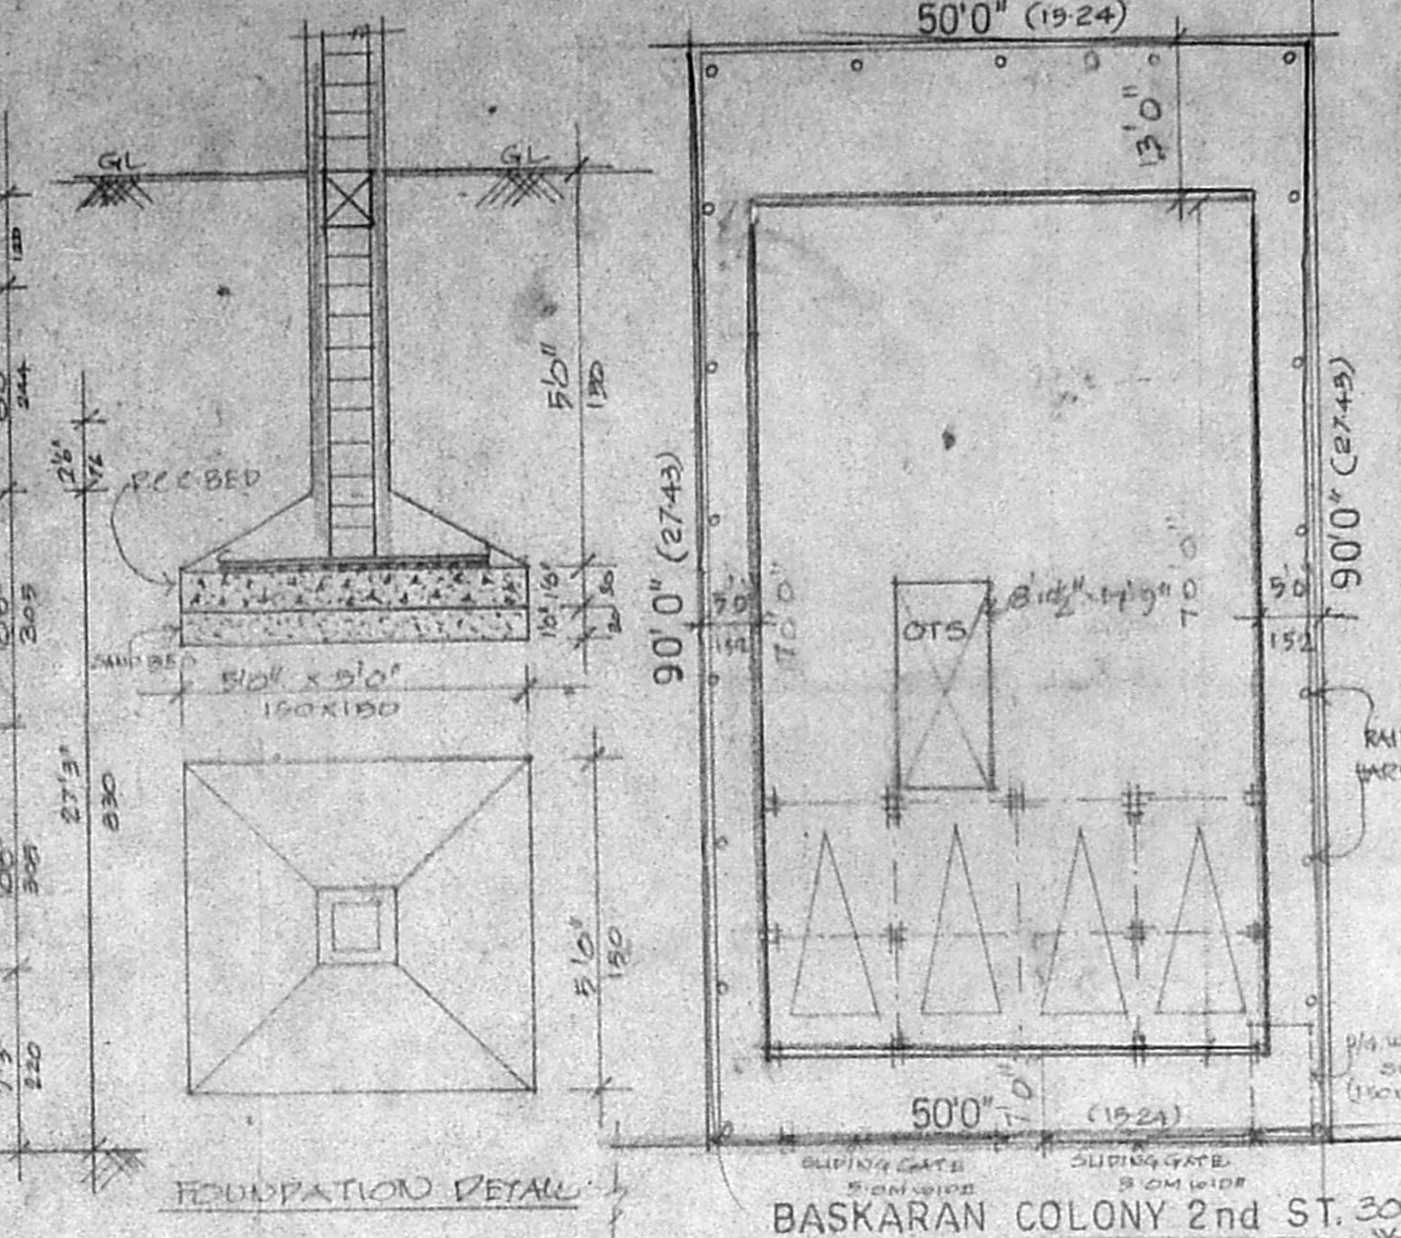


SITE PLAN SCALE:1:200

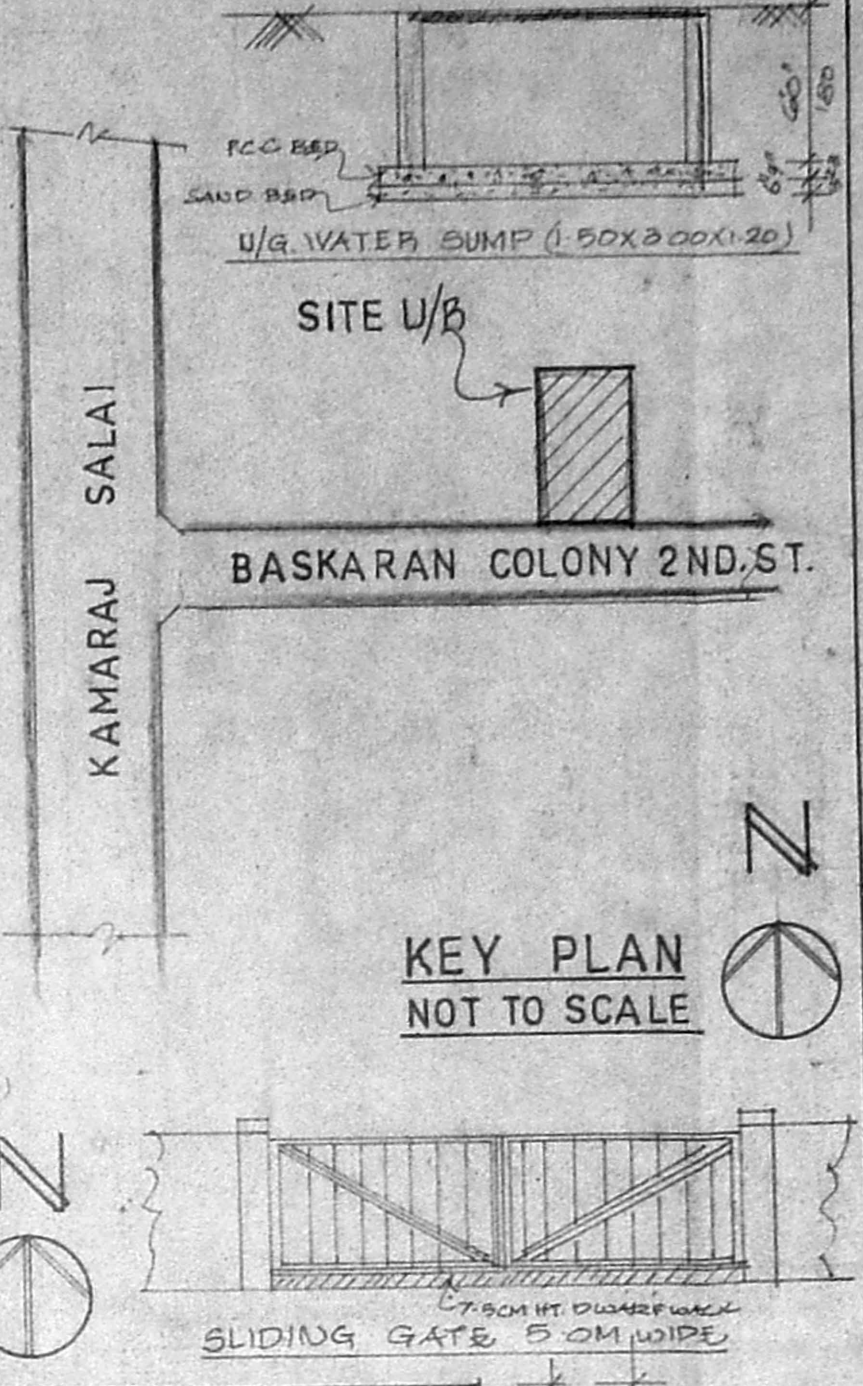


KEY PLAN NOT TO SCALE

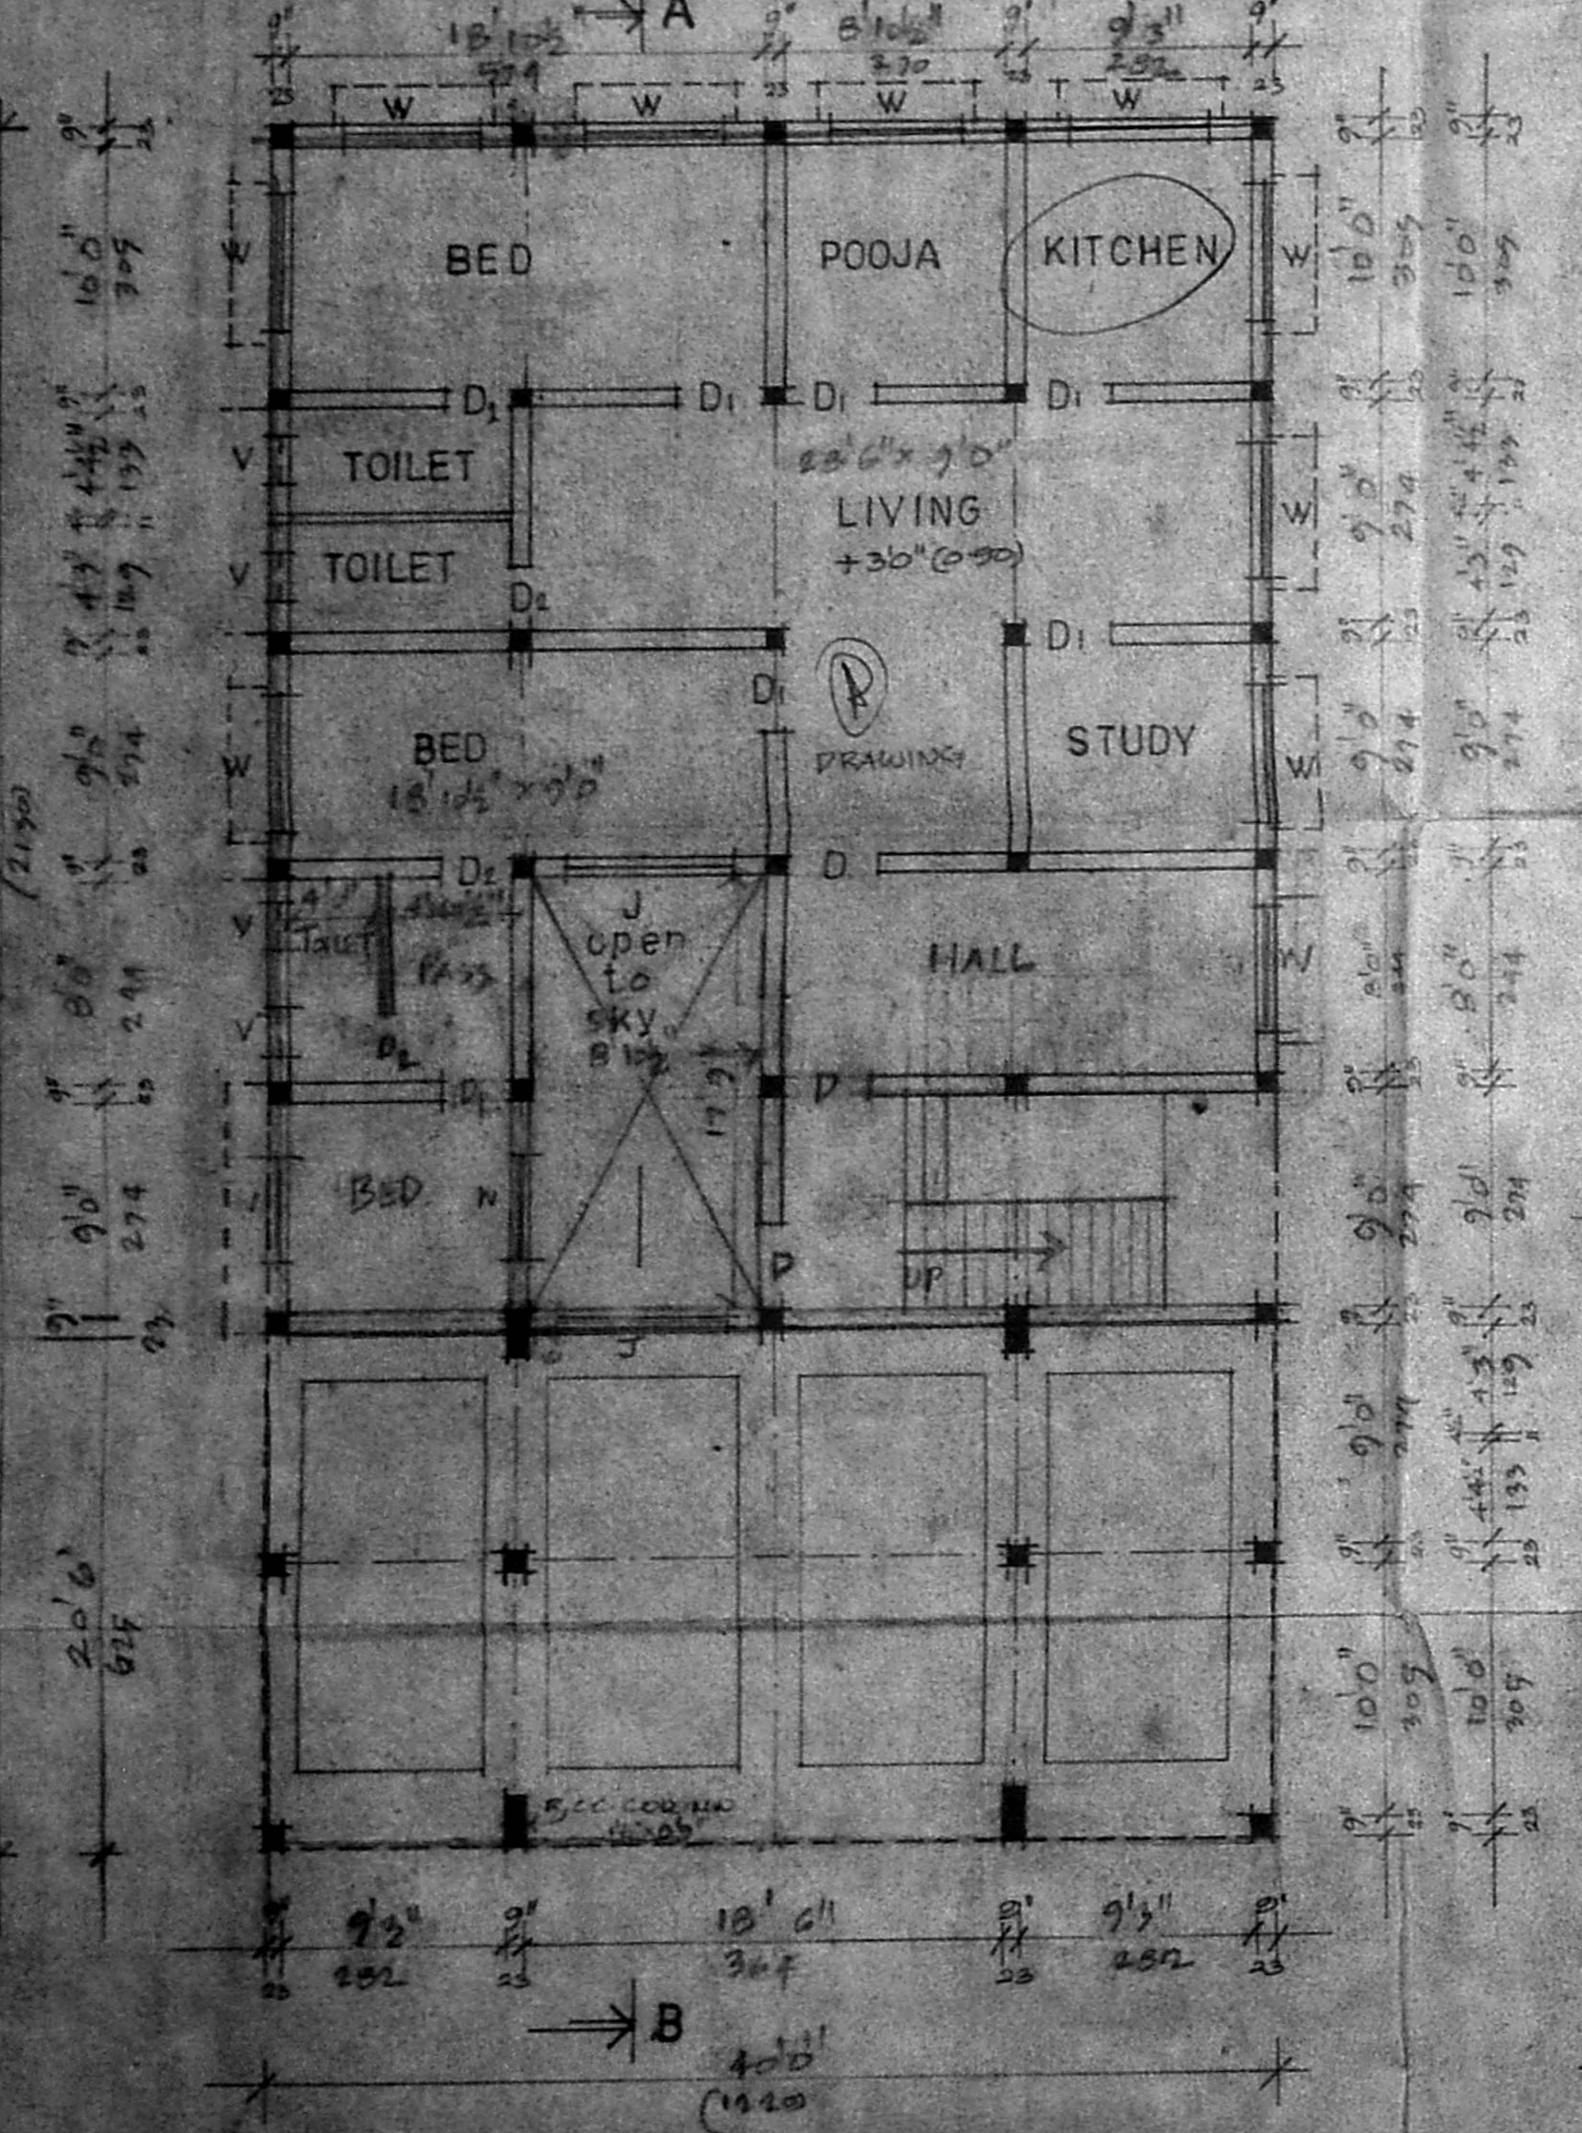


STILT CUM GROUND FLOOR PLAN

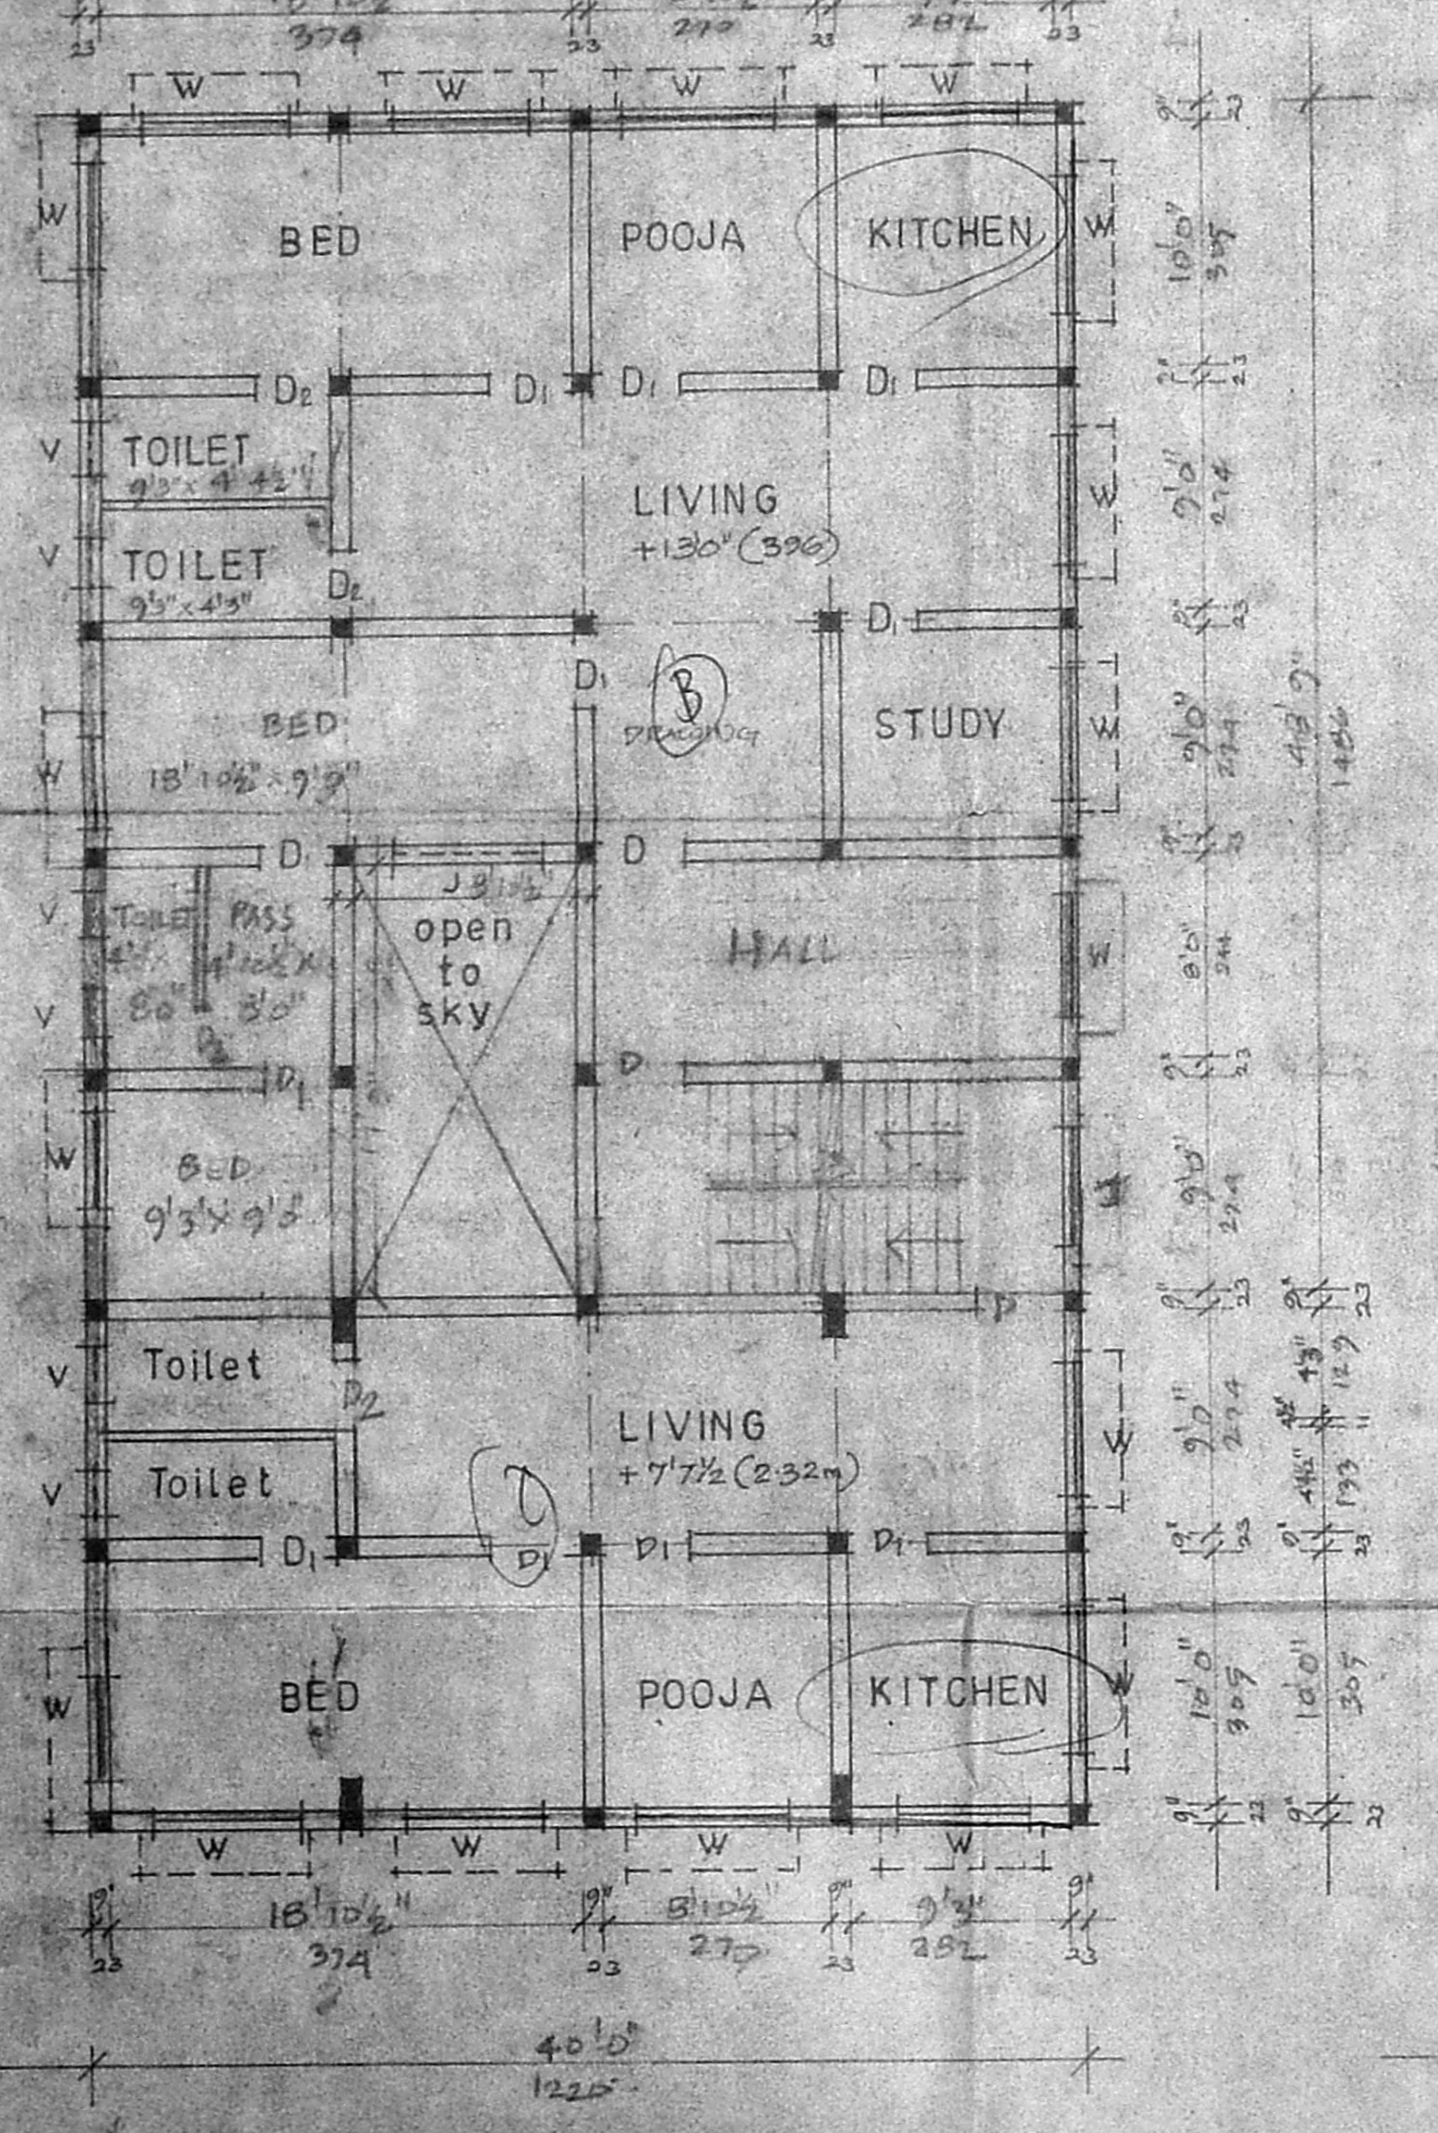

PT. STILT & FIRST FLOOR PLAN

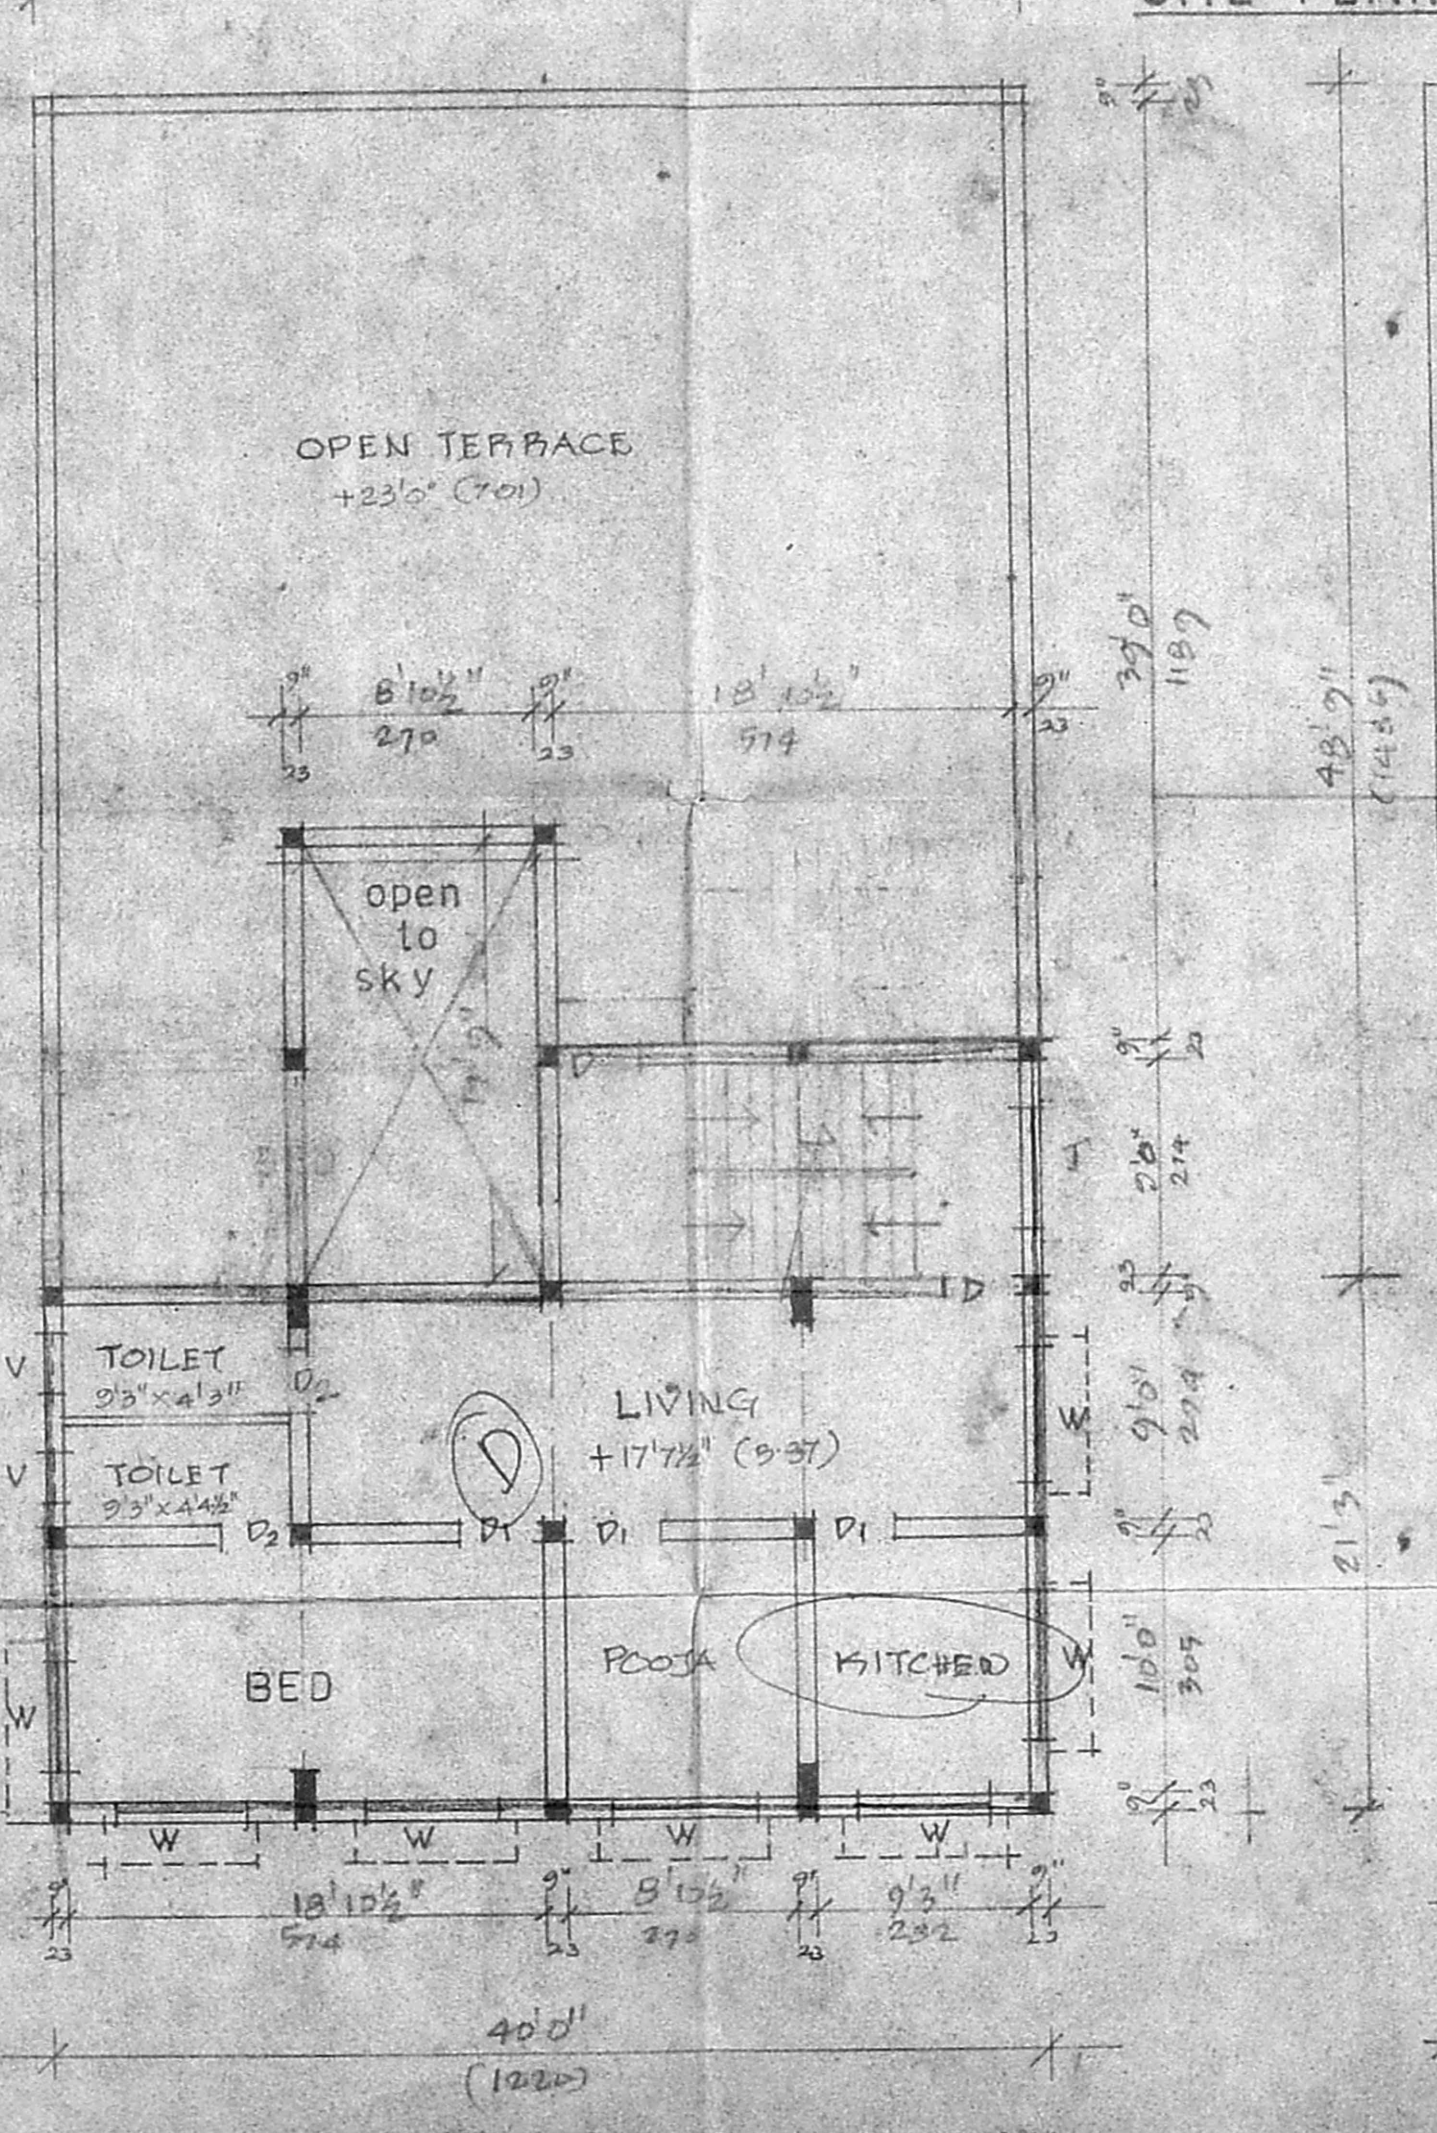

PT. FIRST & TERRACE FLOOR PLAN

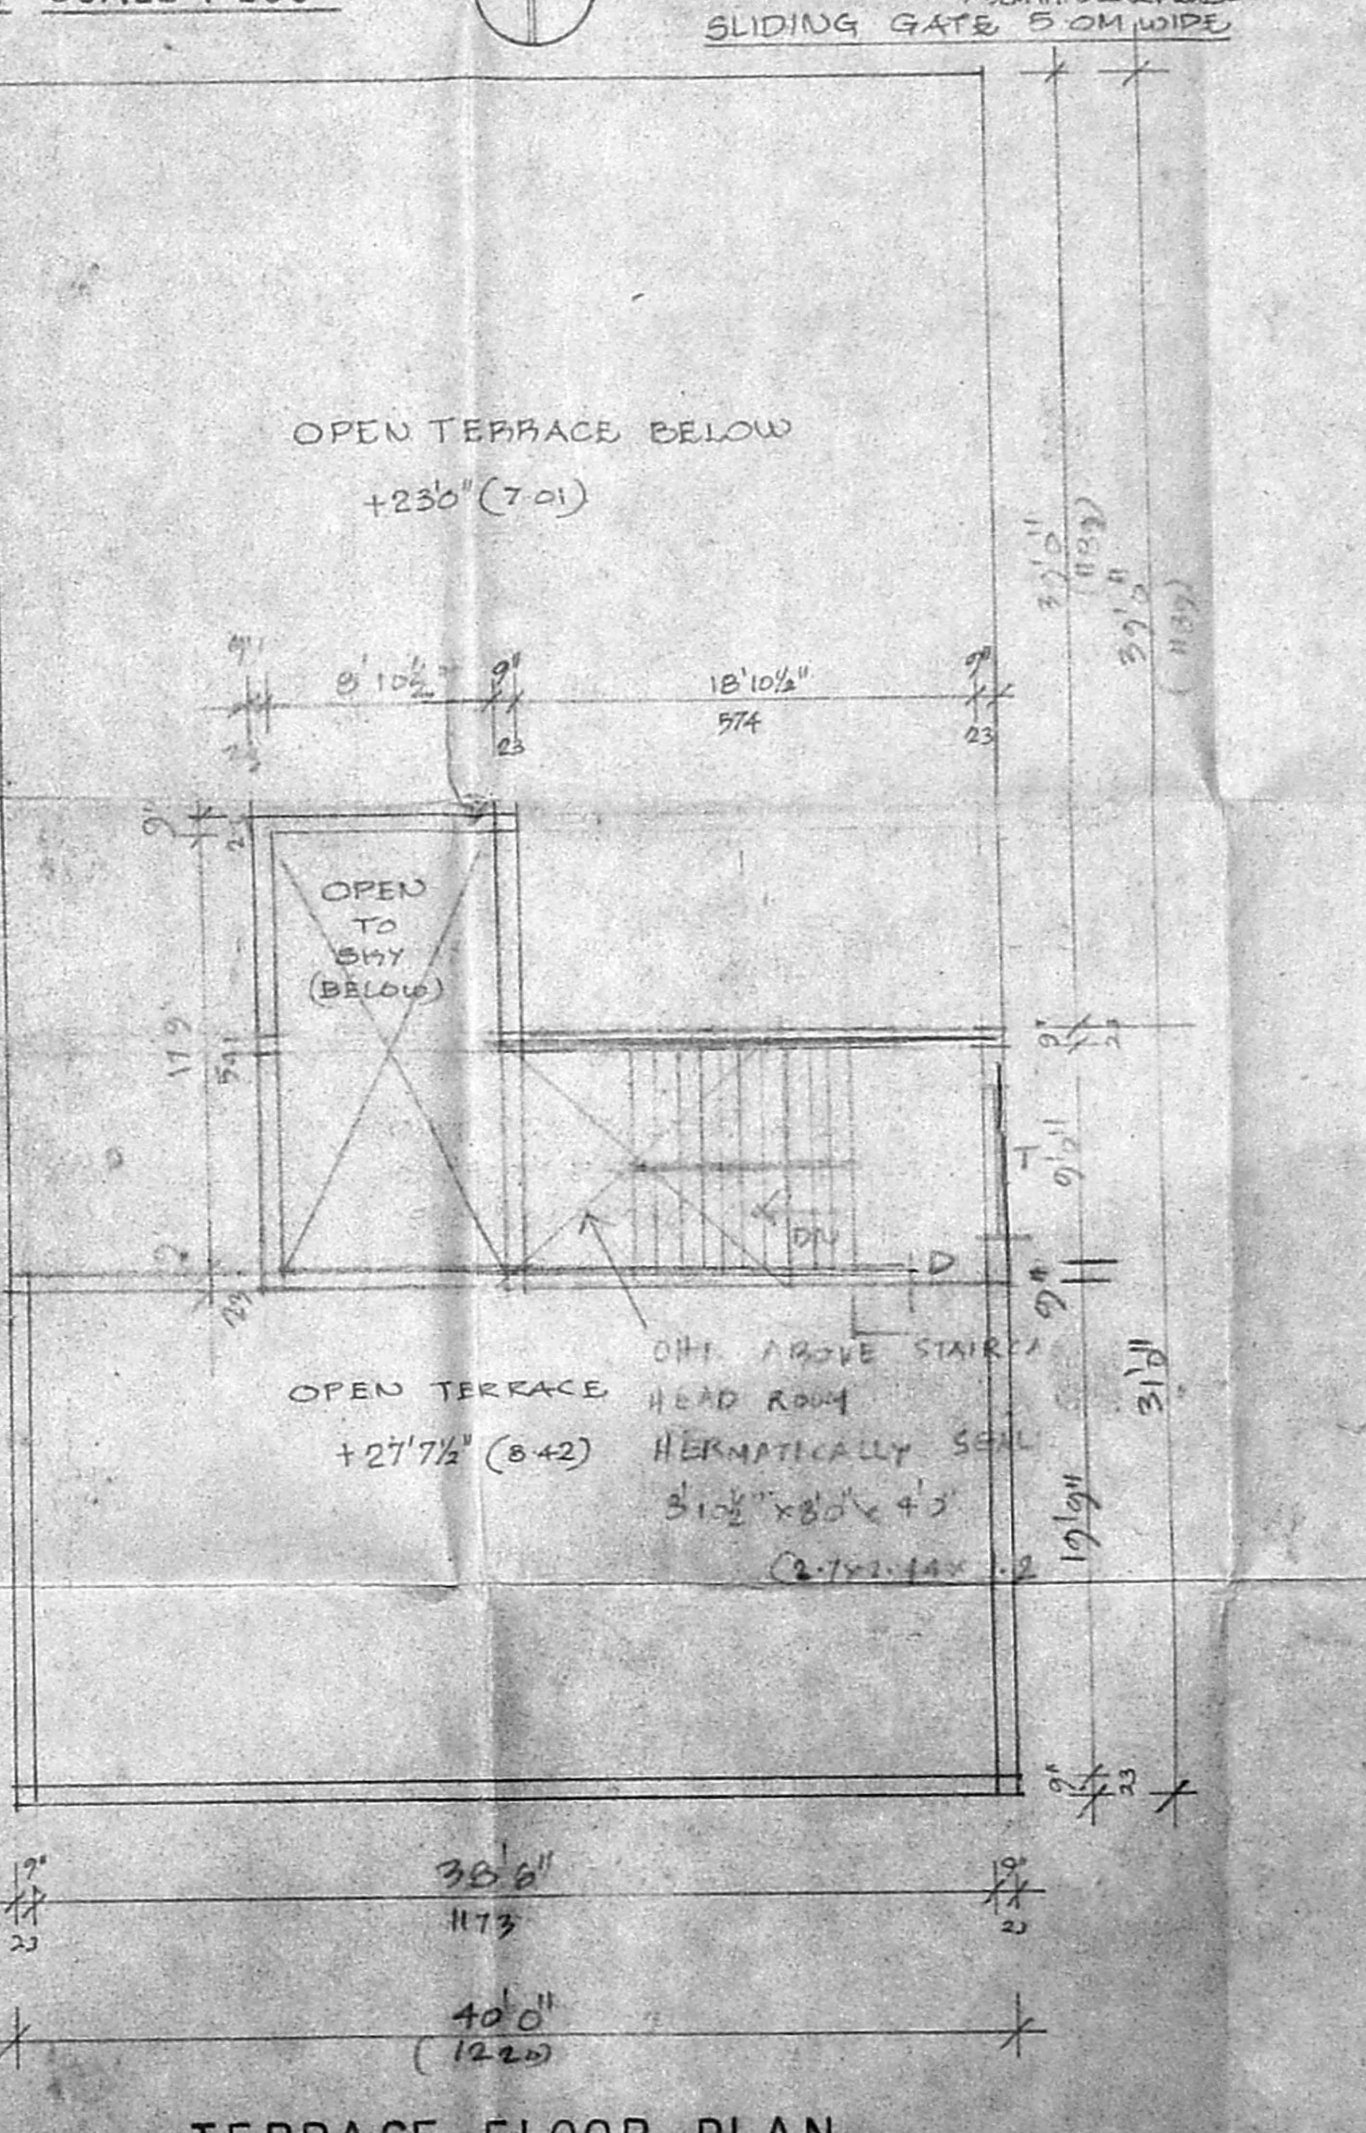

TERRACE FLOOR PLAN

PLAN SHOWING THE PROPOSED RESIDENTIAL BUILDING AT PLOT NO 132  
BHASKARAN COLONY SECOND STREET  
IN S.NO.7498 BLOCK NO. 111 OF  
VIRUGAMBAKKAM VILLAGE CHENNAI  
CORPORATION DIVISION NO. 65  
SCALE 1:100 (8 feet to an inch)

JOINERY DETAIL

G. GATE	8'0" x 8'0" - 244 x 244
D. DOOR	7'0" x 3'3" - 213 x 100
D1 "	7'0" x 3'0" - 213 x 90
D2 "	6'6" x 2'6" - 200 x 76
V WINDOW	5'0" x 4'6" - 150 x 137
W1 "	4'6" x 3'0" - 137 x 90
V VENTILATOR	2'0" x 1'6" - 60 x 45
J. R.C.C. JOLLY	3'0" x 4'6" - 150 x 137

REFERENCE

PROPOSED	ROAD
SITE BOUNDARY	
PLOT EXTENT	4500 SQ FT 418.06 m <sup>2</sup>
GROUND FLOOR AREA	1323 SQ FT 123.15 m <sup>2</sup>
FIRST FLOOR AREA	2783 SQ FT 257.41 m <sup>2</sup>
SECOND FLOOR AREA	1084 SQ FT 100.70 m <sup>2</sup>
TOTAL FLOOR AREA	5190 SQ FT 481.26 m <sup>2</sup>
F.S.I / COVERAGE	1.26 / 61.82%
PARKING LOTS	4 NOS.

OWNER Mrs. Saravathi Subramanian

LICENSED SURVEYOR  
ARUNACHALAN  
CORPORATION LICENSED  
ALANDUR IMPERIAL TOWNSHIP  
7, Kalibagar, Kumbakonam  
KALIGRAMAM, MADRAS - 601 001  
OFFICE HOUSE PLAN MAKERS  
SAIBABA CONSULTANT  
No. 223, PALANI ANDAVAR KOIL ST  
VADAPALANI, MADRAS 600 028