



PLAN SHOWING THE PROPOSED DEMOLITION AND RE CONSTRUCTION FOR DOOR NO:6 TULASINGAM 2nd STREET,PERAMBUR VILLAGE,CHENNAI-600011. CORPORATION DIVISION 34,ZONE III. SURVEY NO: 807/1 & 807/2,BLOCK NO:46 PERAMBUR.

SCALE 1:100 ALL DIMENSIONS ARE IN CENTIMETRES.

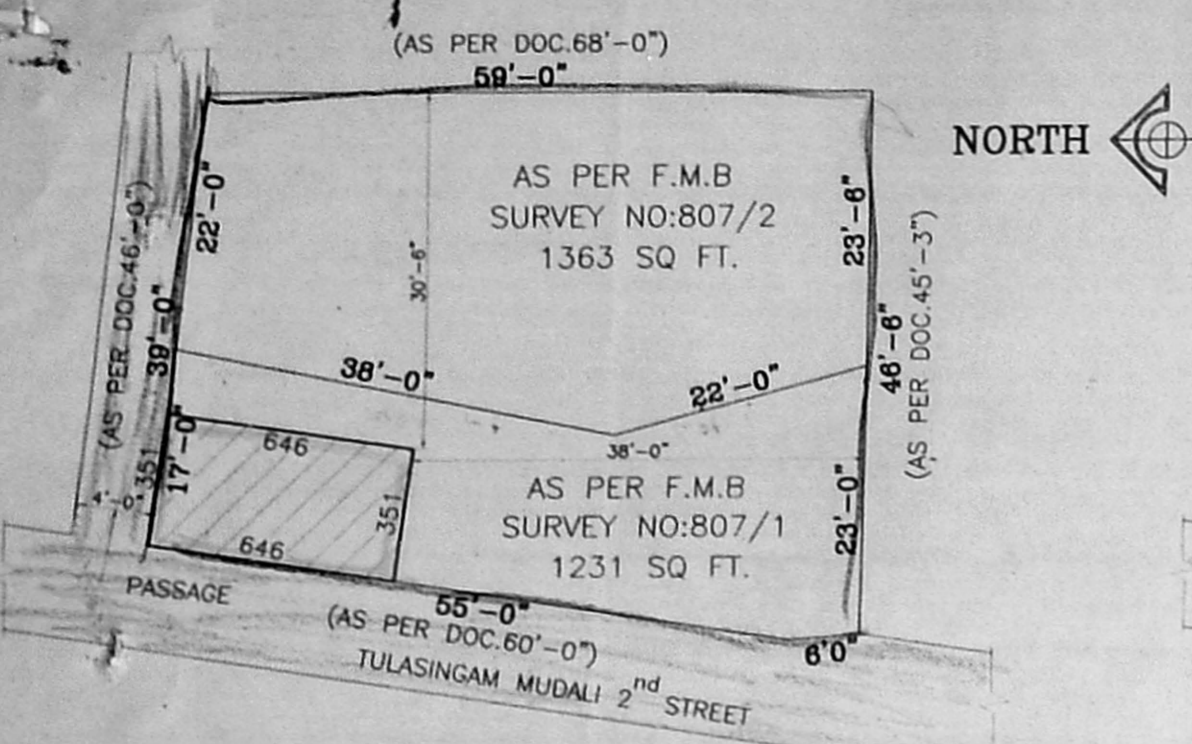


PROPOSED SITE PLAN DEMOLITION
(SCALE 1:200)

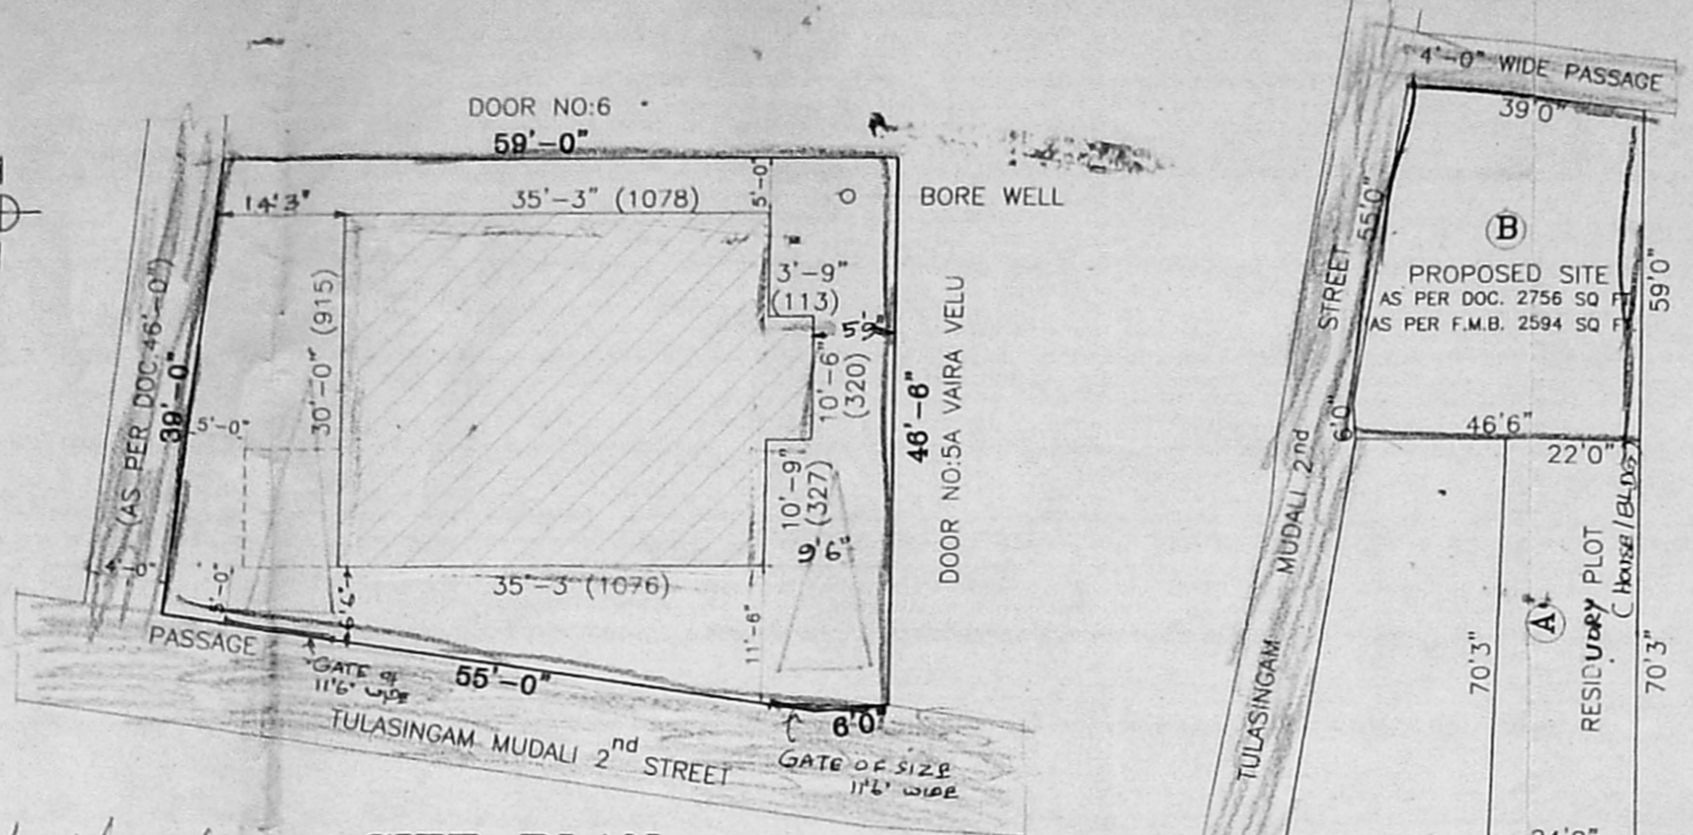


SITE PLAN
(SCALE 1:200)

RESIDUARY PLOT DETAIL
(SCALE 1:400)


A/027414/01/2001
Planning Permit No. _____
APPROVED
SUBJECT TO THE CONDITIONS IN THIS OFFICE LETTER.
A/3471/2000 Date 4.01.2001
FOR MEMBER SECRETARY CHENNAI METROPOLITAN DEVELOPMENT AUTHORITY CHENNAI-600 003.

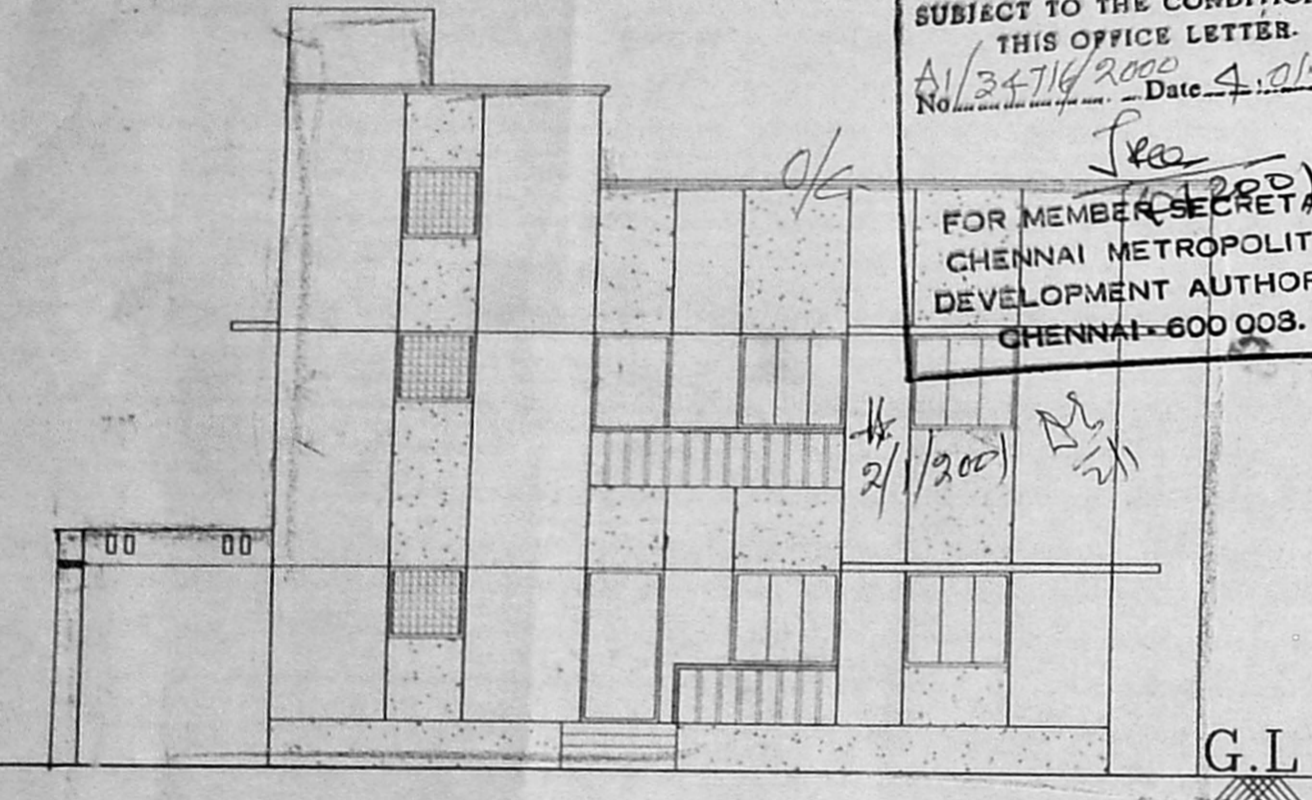


FRONT ELEVATION

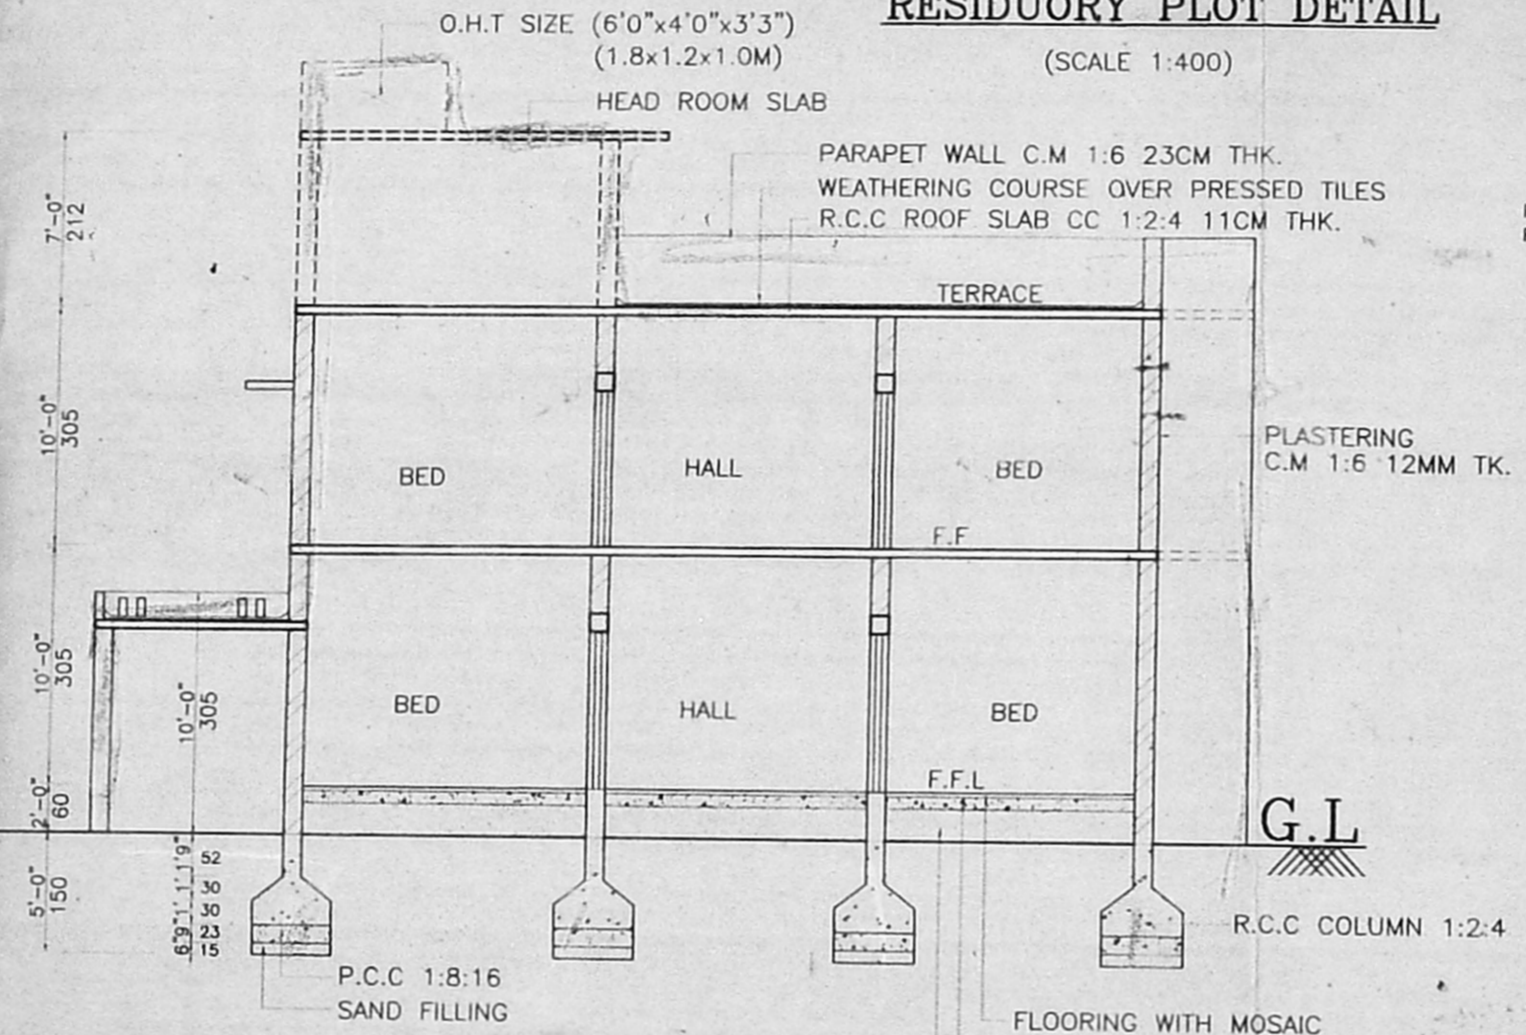

SECTION A-A

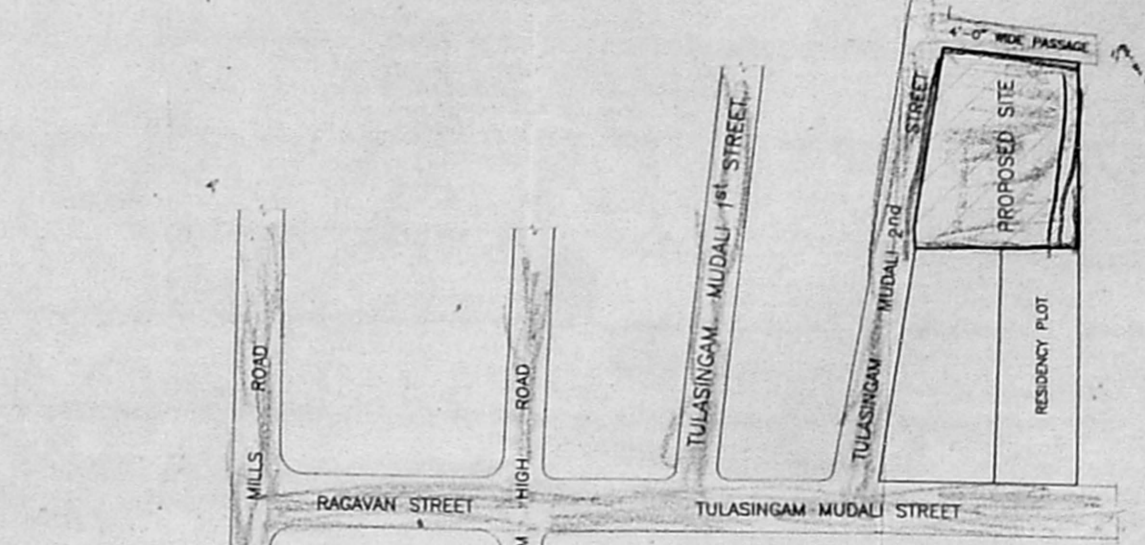

KEY PLAN
(NOT TO SCALE)

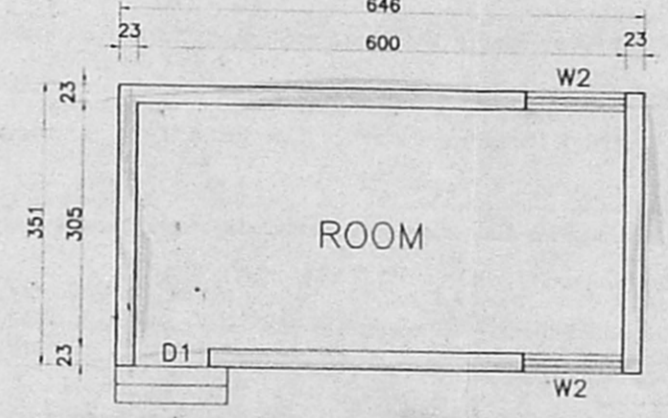

PLAN PROPOSED DEMOLITION TILES ROOF

AREA STATEMENT

PLOT EXT : AS PER PATTA- 2594 SQ.FT. 240.99 SQ.M
AS PER DOCUMENT 2756.0 SQ.FT 2560 SQ.M

AREA ATTRACTED BY F.S.I

GROUND FLOOR : 1176.88 SQ.FT 109.33 SQ.M

FIRST FLOOR : 1096.88 SQ.FT 101.90 SQ.M

TOTAL : 2273.76 SQ.FT 211.23 SQ.M

AREA NOT ATTRACTED BY F.S.I

HEAD ROOM & O.H.T. : 105 SQ.FT 9.75 SQ.M

F.S.I : 0.88

PLOT COVERAGE : 46.30%

PROPOSED DEMOLITION : 22.67 SQ.M

JOINERY DETAILS

D	DOOR	100 X 200
D1	DOOR	90 X 200
D2	DOOR	75 X 200
D3	DOOR	75 X 200
G	GRILL DOOR	100 X 200
W	WINDOW	135 X 120
W1	WINDOW	120 X 120
W2	WINDOW	90 X 105
V	VENTILATOR	90 X 45

LEGEND:-

PROPOSED [Symbol]

BOUNDARY LINE [Symbol]

EXE.ROAD [Symbol]




DEMOLISHED [Symbol]

RIDGE LINE [Symbol]

OPEN TERRACE [Symbol]

SIGNATURE OF OWNERS
P. RAJAVENDRAN
(RANGKRISHNAN V) AS G.P.A. MEMBER.

LICENSED SURVEYOR
S. ATHIYAMAN, B.E.,
Chartered Engineer
Class - I Licensed Survey No.113
Corporation of Chennai
13/5/1, Thiruvalluvar Nagar, Thiruvembicutty,
CHENNAI - 600 041. ☎ 4423777

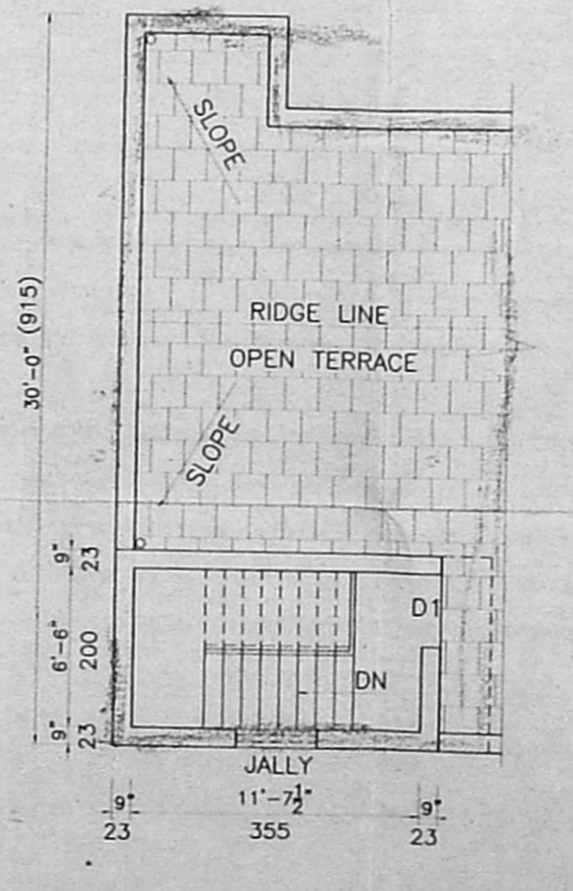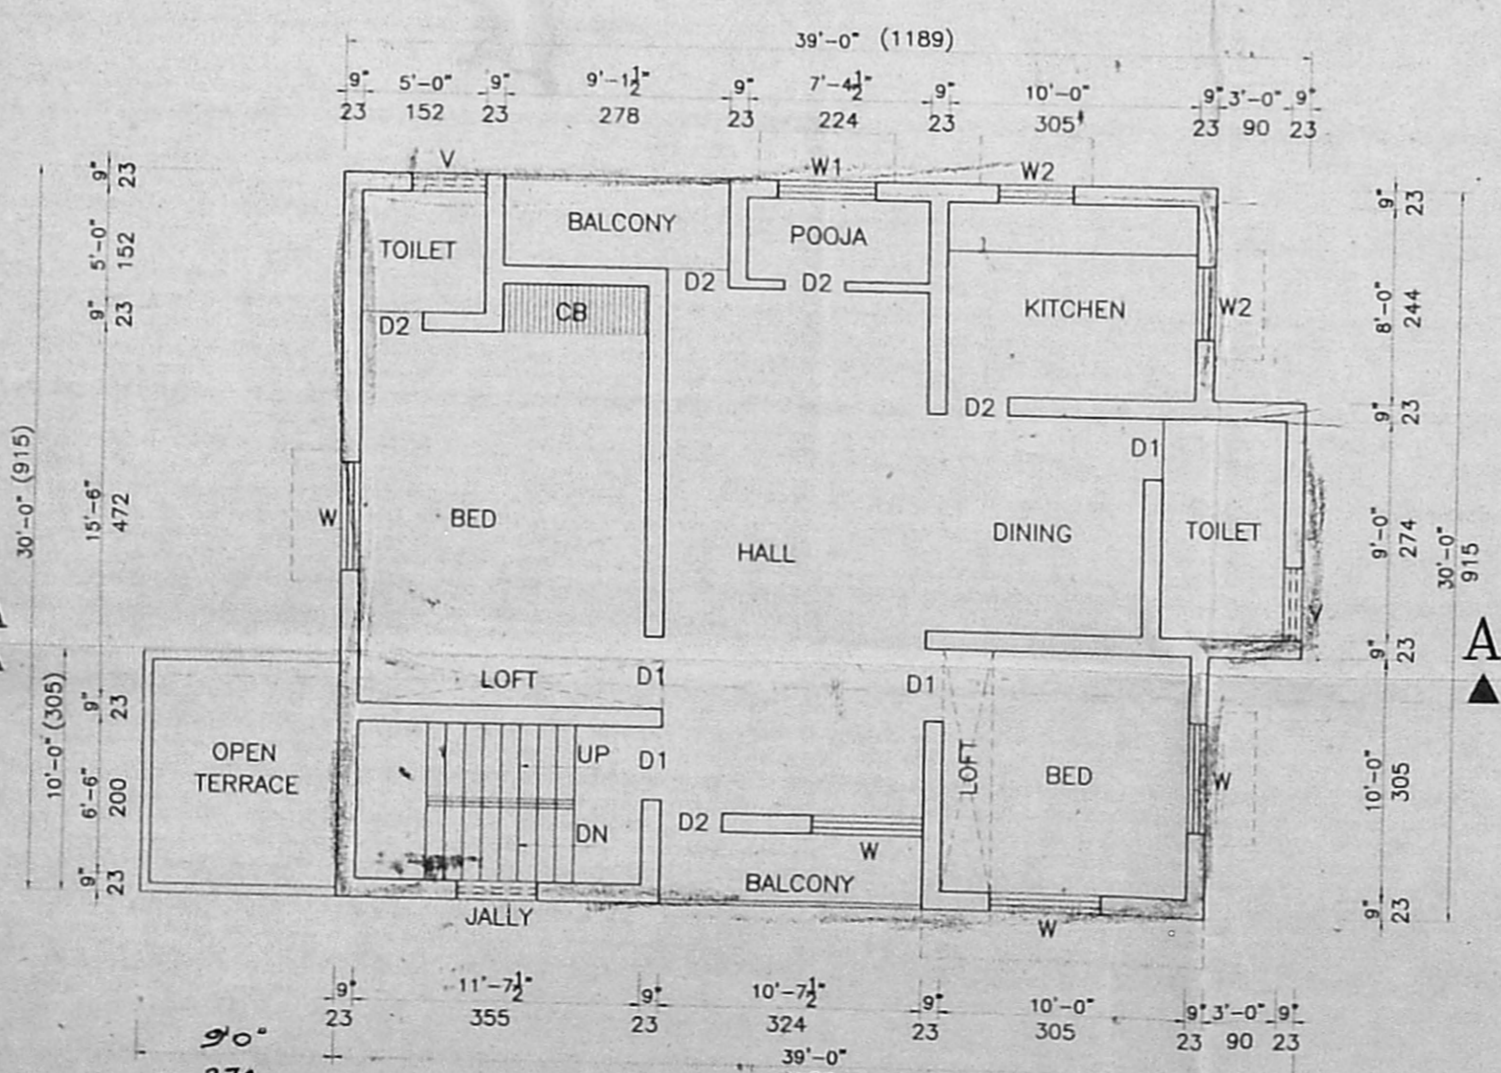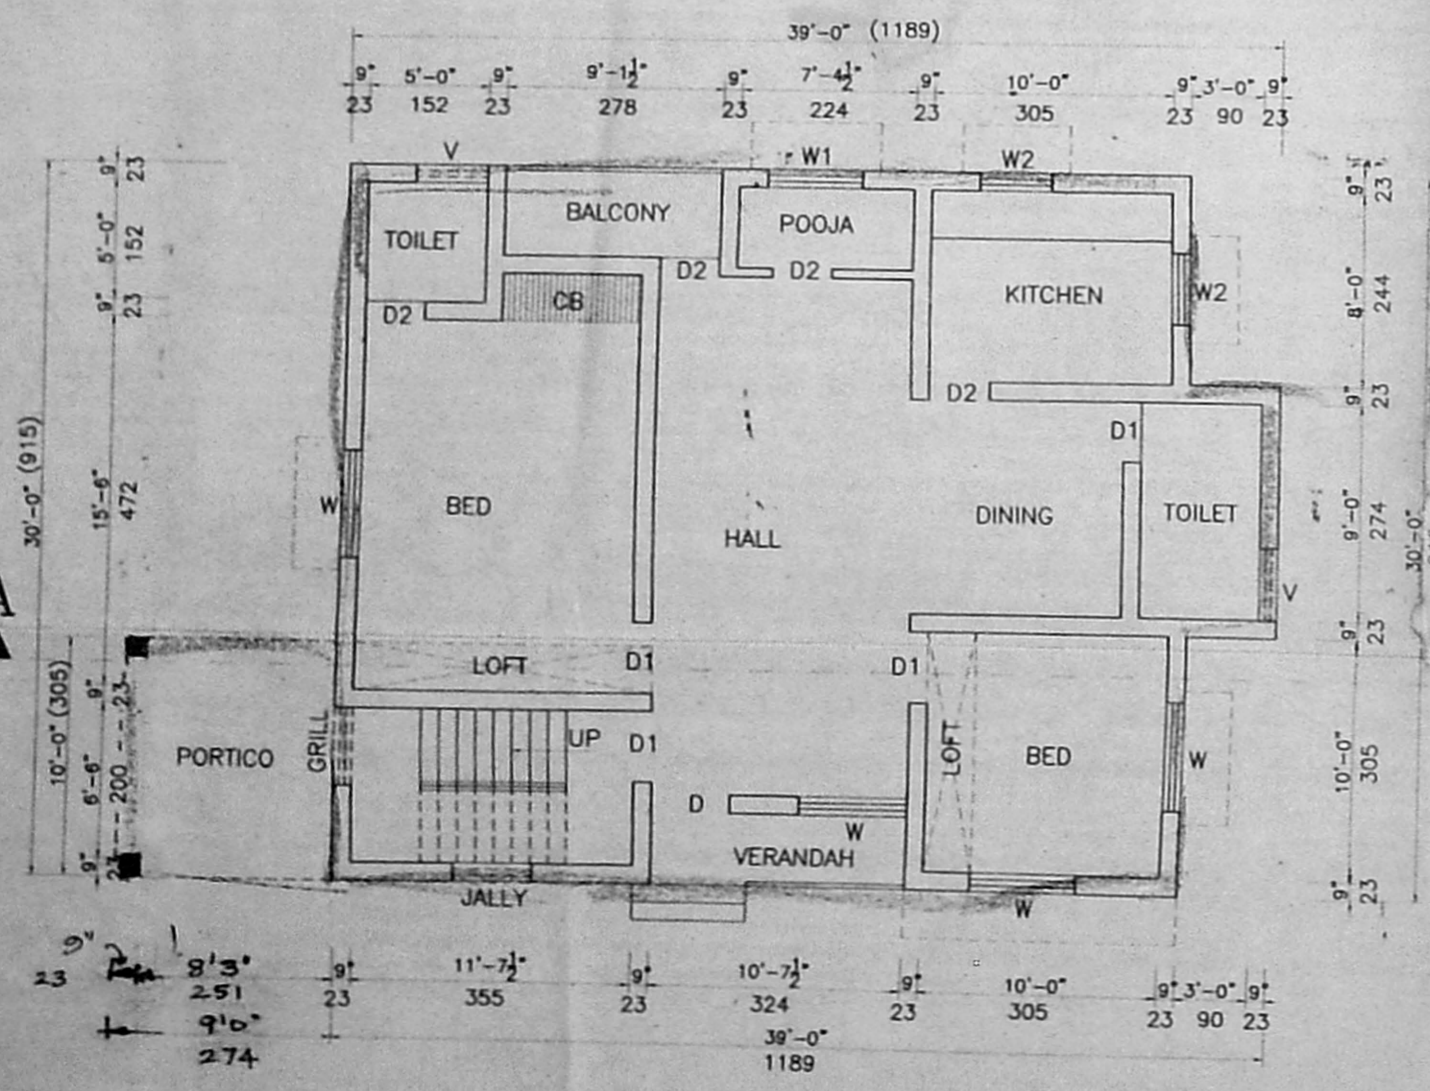

DRAWN BY: CHECKED BY: JOB NO: DRG NO: