




elevation

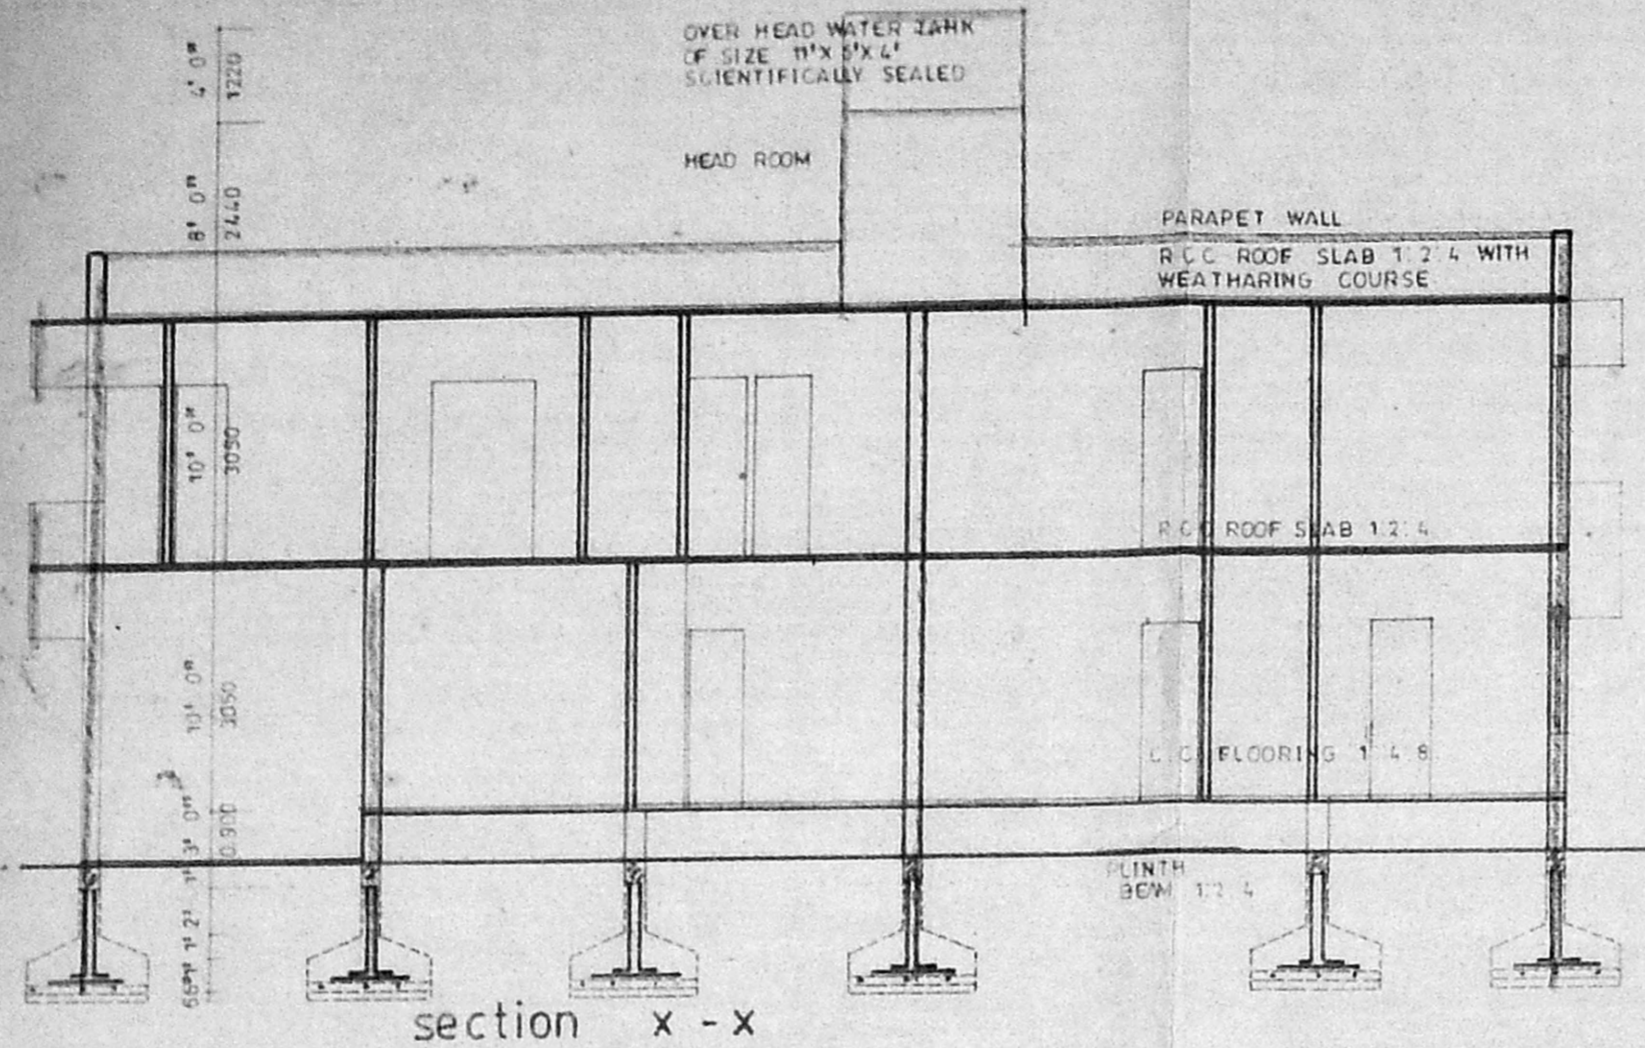


section X - X

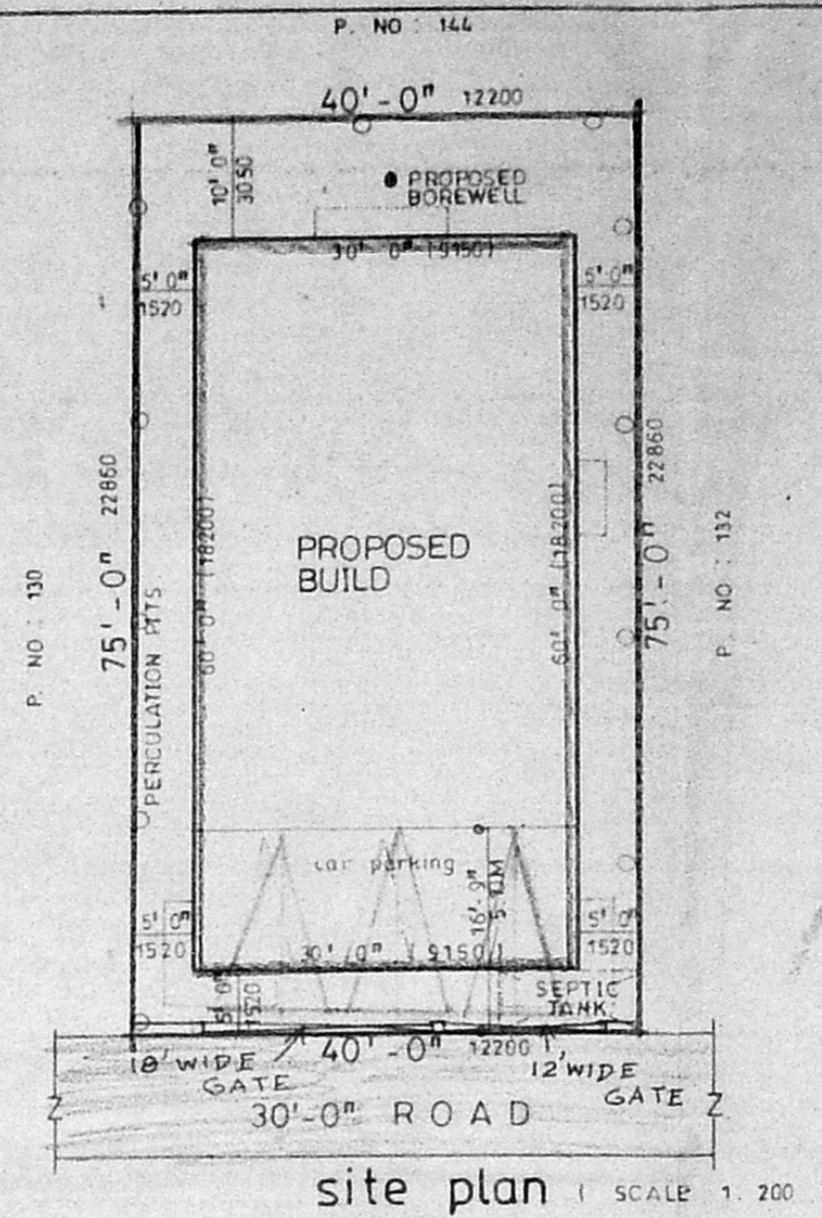

site plan (SCALE 1:200)

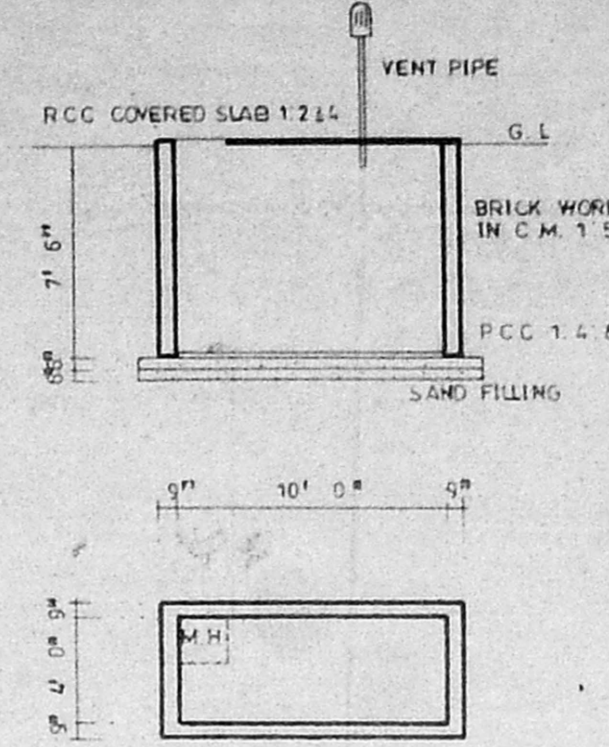


details of septic tank

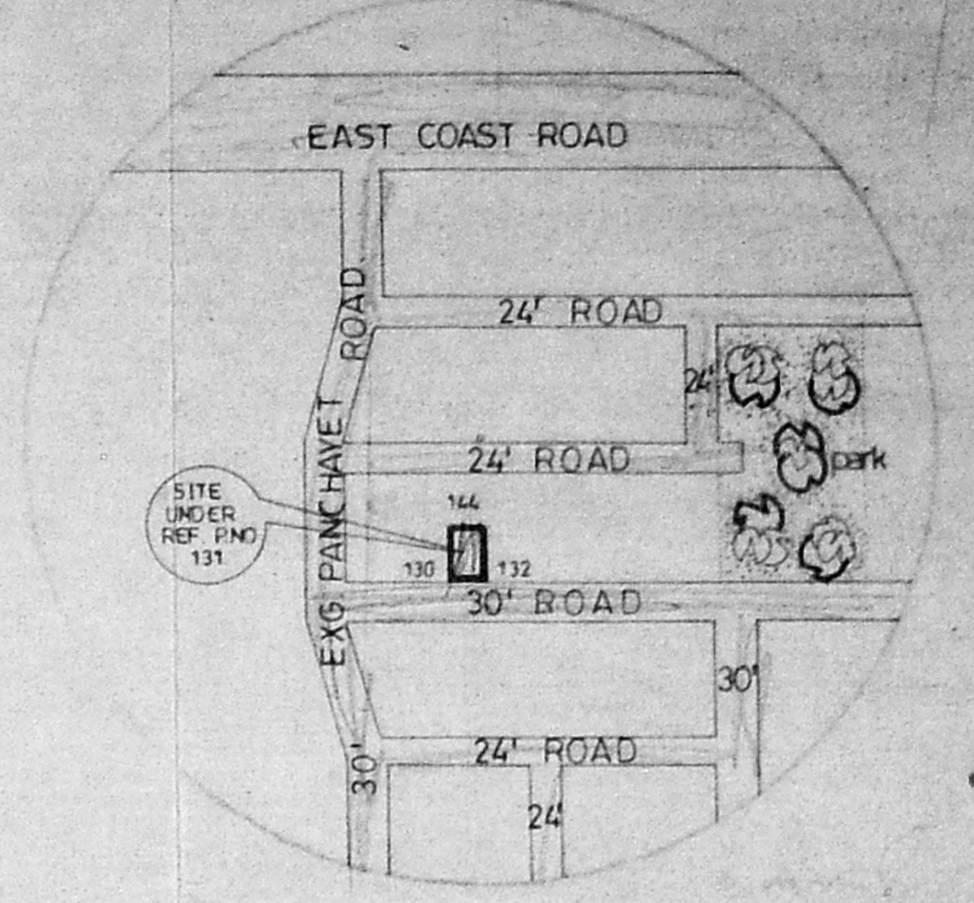


key plan (NOT TO SCALE)


A/27436/23/2001
 Planning Permit No.
APPROVED
 SUBJECT TO THE CONDITIONS IN THIS OFFICE LETTER.
 No. 38924/2001 Date 1-09-2001
 FOR MEMBER SECRETARY
 CHENNAI METROPOLITAN
 DEVELOPMENT AUTHORITY
 CHENNAI - 600 008.

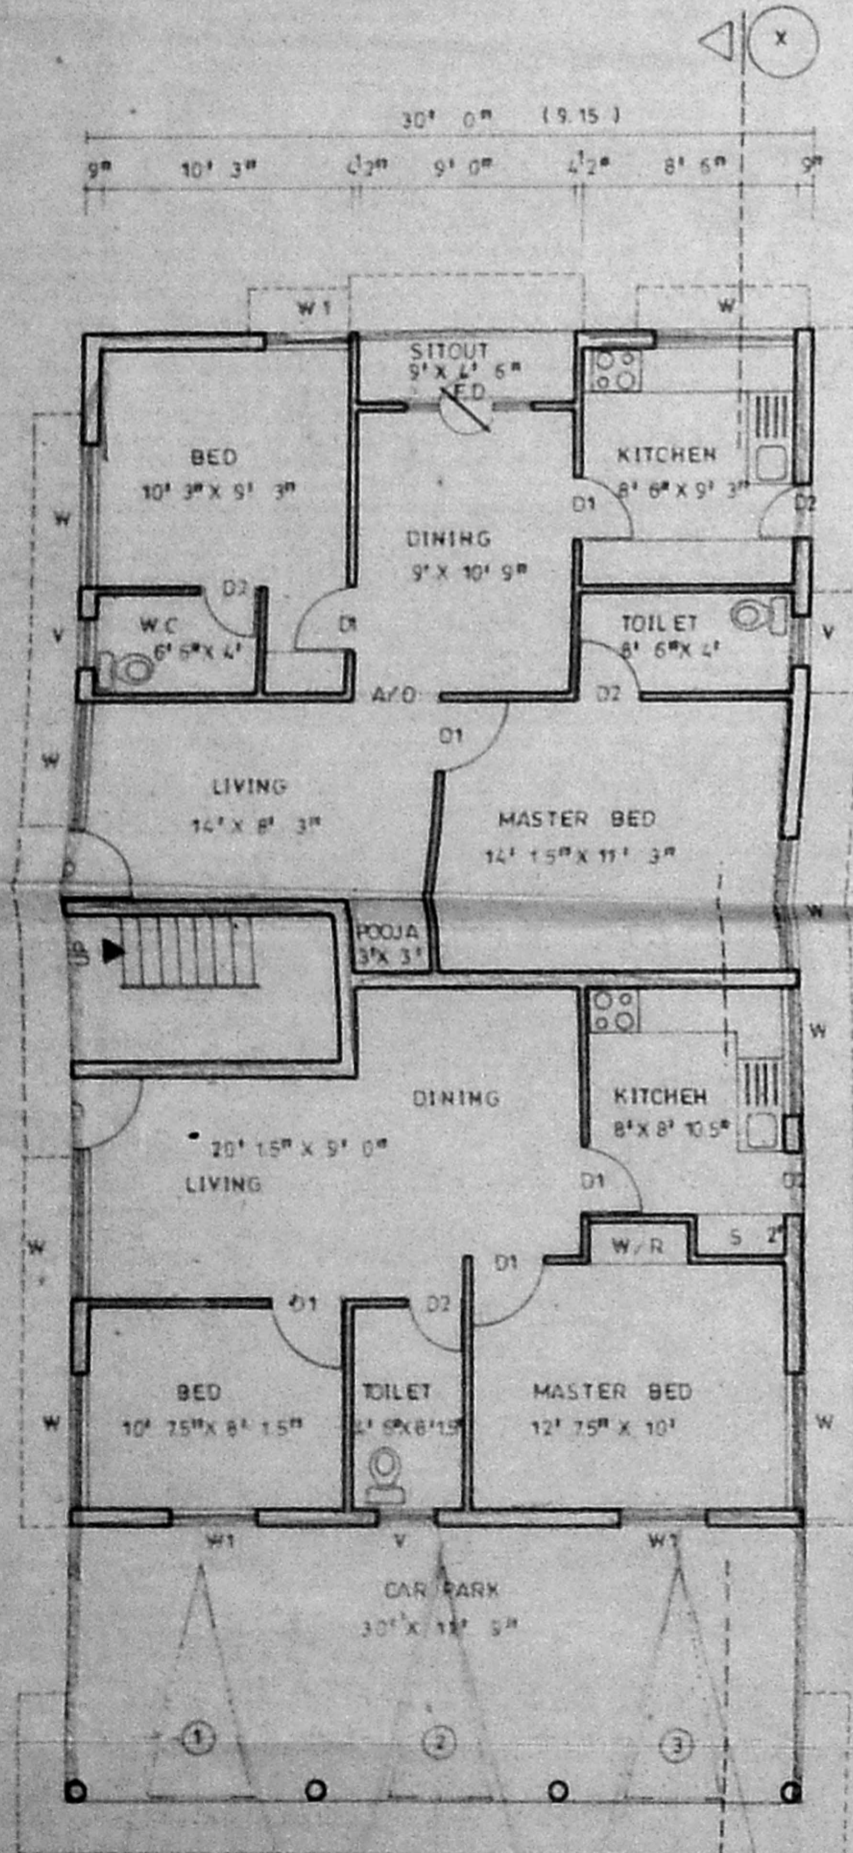

ground floor plan

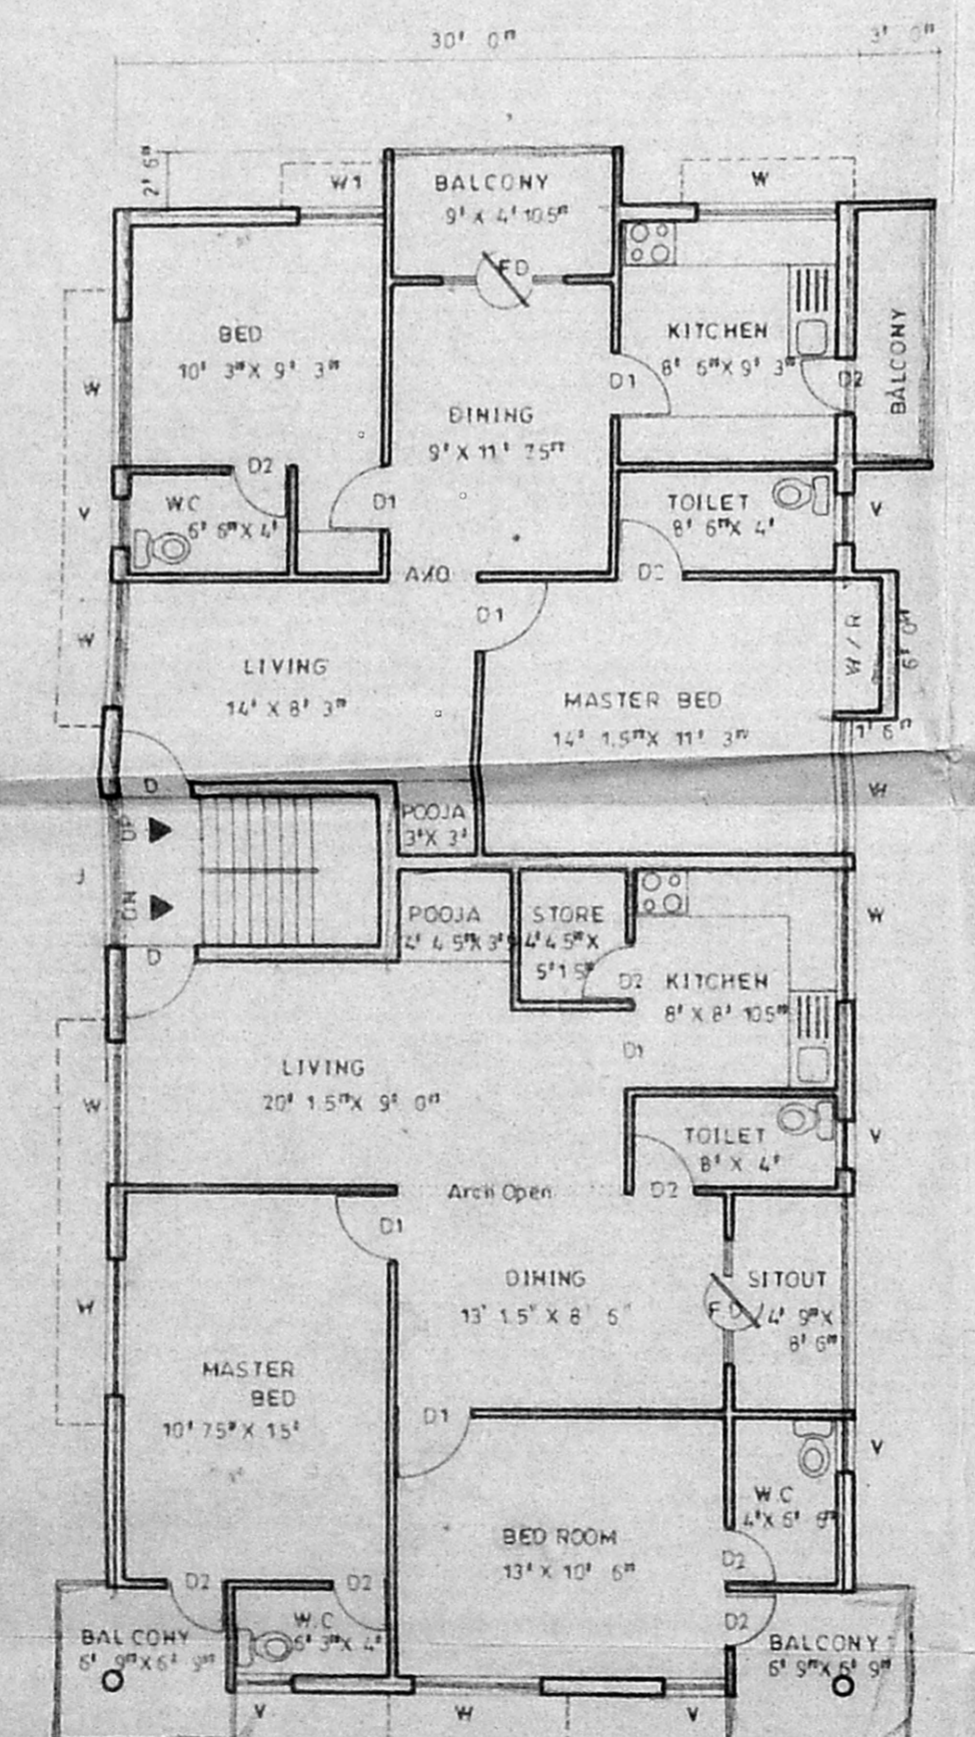

first floor plan

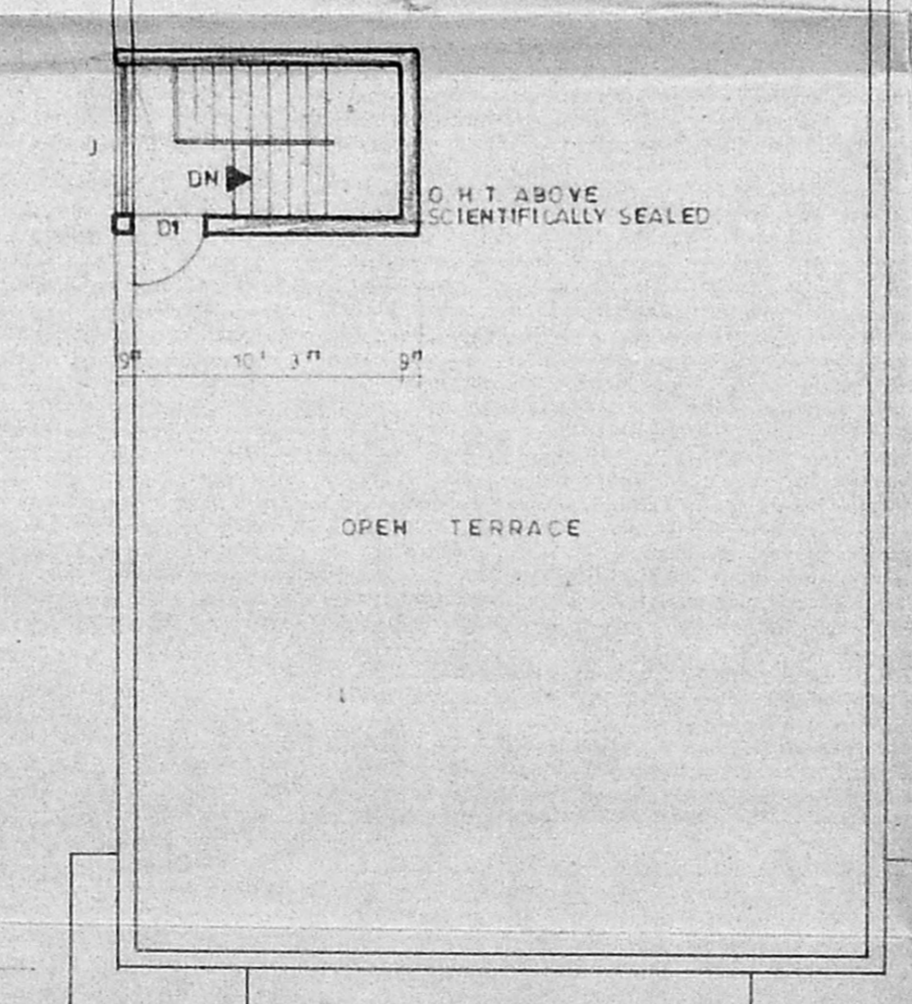

terrace floor plan

PLAN SHOWING THE PROPOSED CONSTRUCTION OF RESIDENTIAL BUILDING AT PLOT NO: 131, S. NO: 115 AND 116, KANDASWAMY NAGAR PALAVAKKAM VILLAGE, THAMBARAM TALUK, KANCHEEPURAM DISTRICT.

SCALE 1:100 DRG NO. 245/2000 DATE 20-09-2000

schedule of joineries

D	DOOR	3' 3" X 7' 0"	100 X 213	W	WINDOW	5' 6" X 4' 6"	167 X 137
D1	DO	3' 0" X 7' 0"	090 X 213	W1	DO	3' 6" X 4' 6"	106 X 137
D2	DO	2' 6" X 7' 0"	075 X 213	V	VENT.	2' 6" X 2' 0"	075 X 060

area statement

PLOT EXTENT	3000.00	SQ. FT.	3000.00	SQ. M.	70.70
PLINTH AREA					
GROUND FLOOR AREA	1800.00		1800.00		157.22
FIRST FLOOR AREA	1907.00		1907.00		177.16
HEAD ROOM	38.00		38.00		8.17
P. COVERAGE	63.56%				
F.S.I.	1.23				

colour index
 PROPOSED
 ROAD
 BOUNDARY

owner/power agent
 licensed surveyor
 P. SAMINATHAN, D.C.E.,
 Licensed Surveyor Corporation of Chennai
 Reg. No. 334
 No. 44, Nallathambi Street,
 Chennai - 600 005. Phone: 8551425