

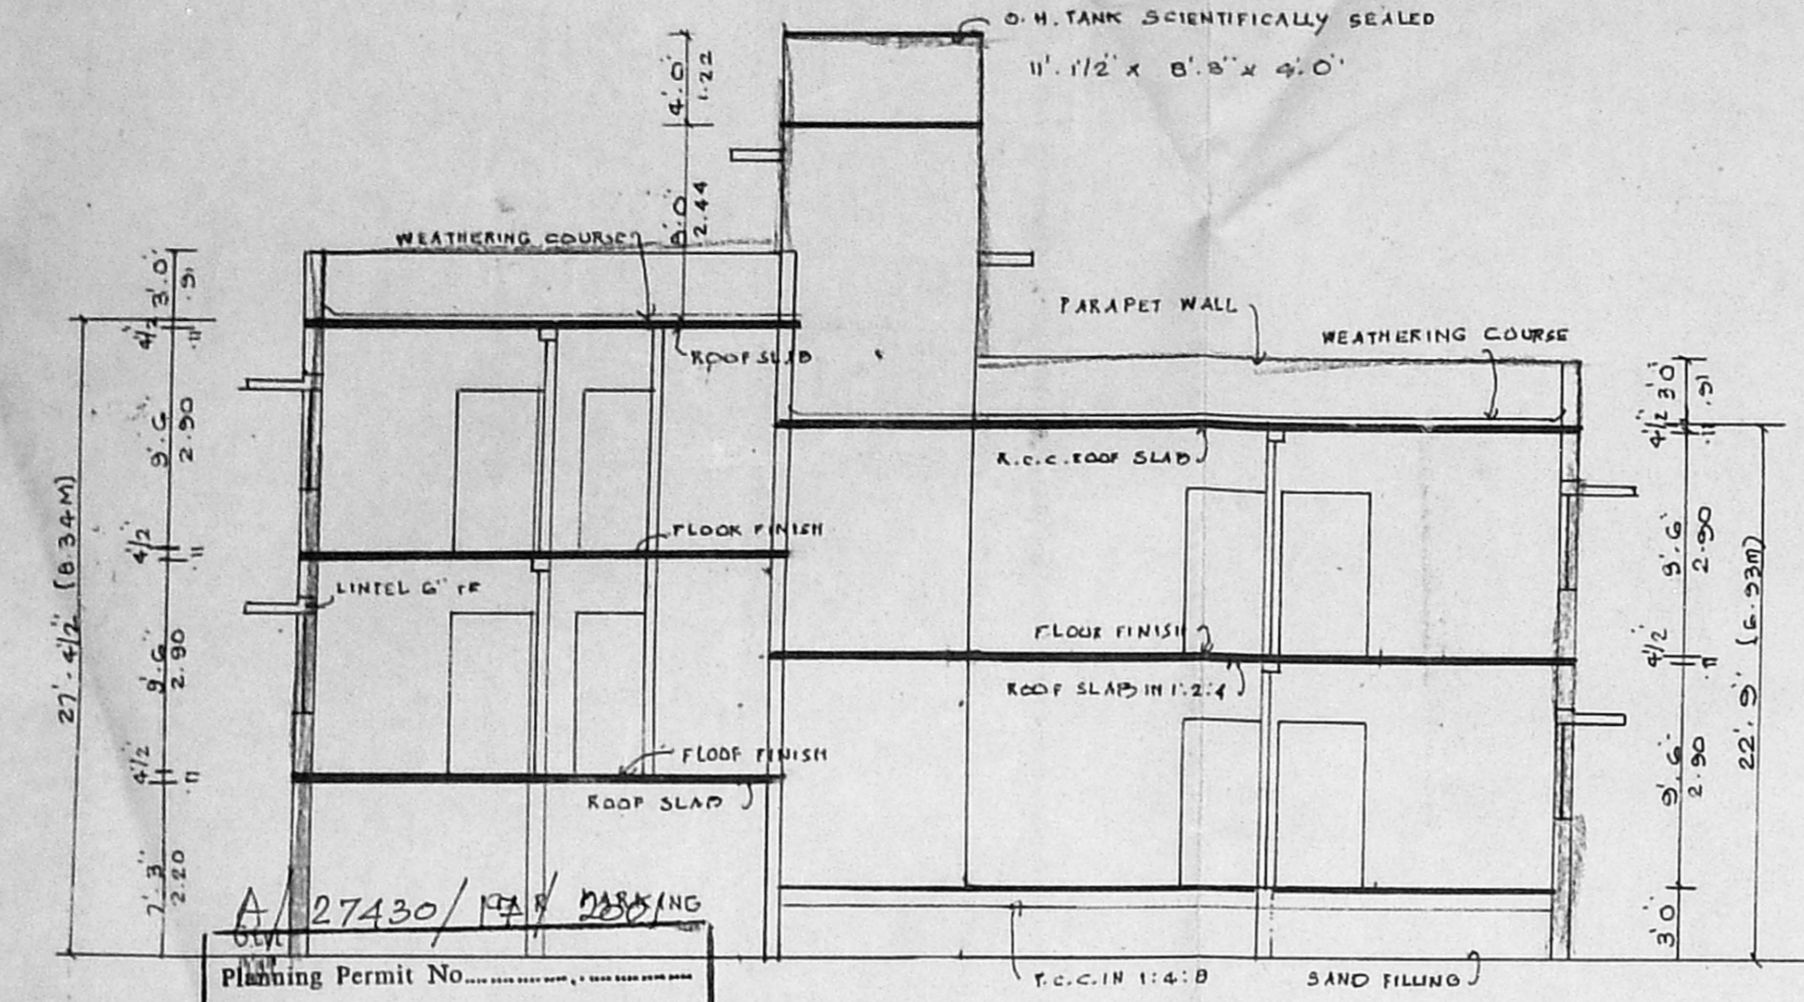
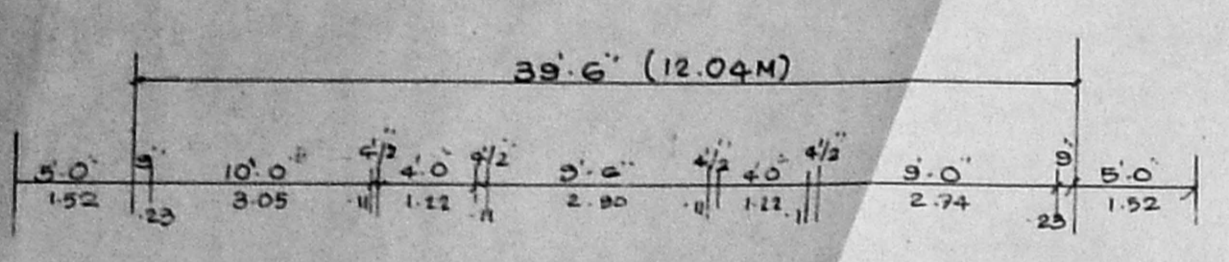



ELEVATION

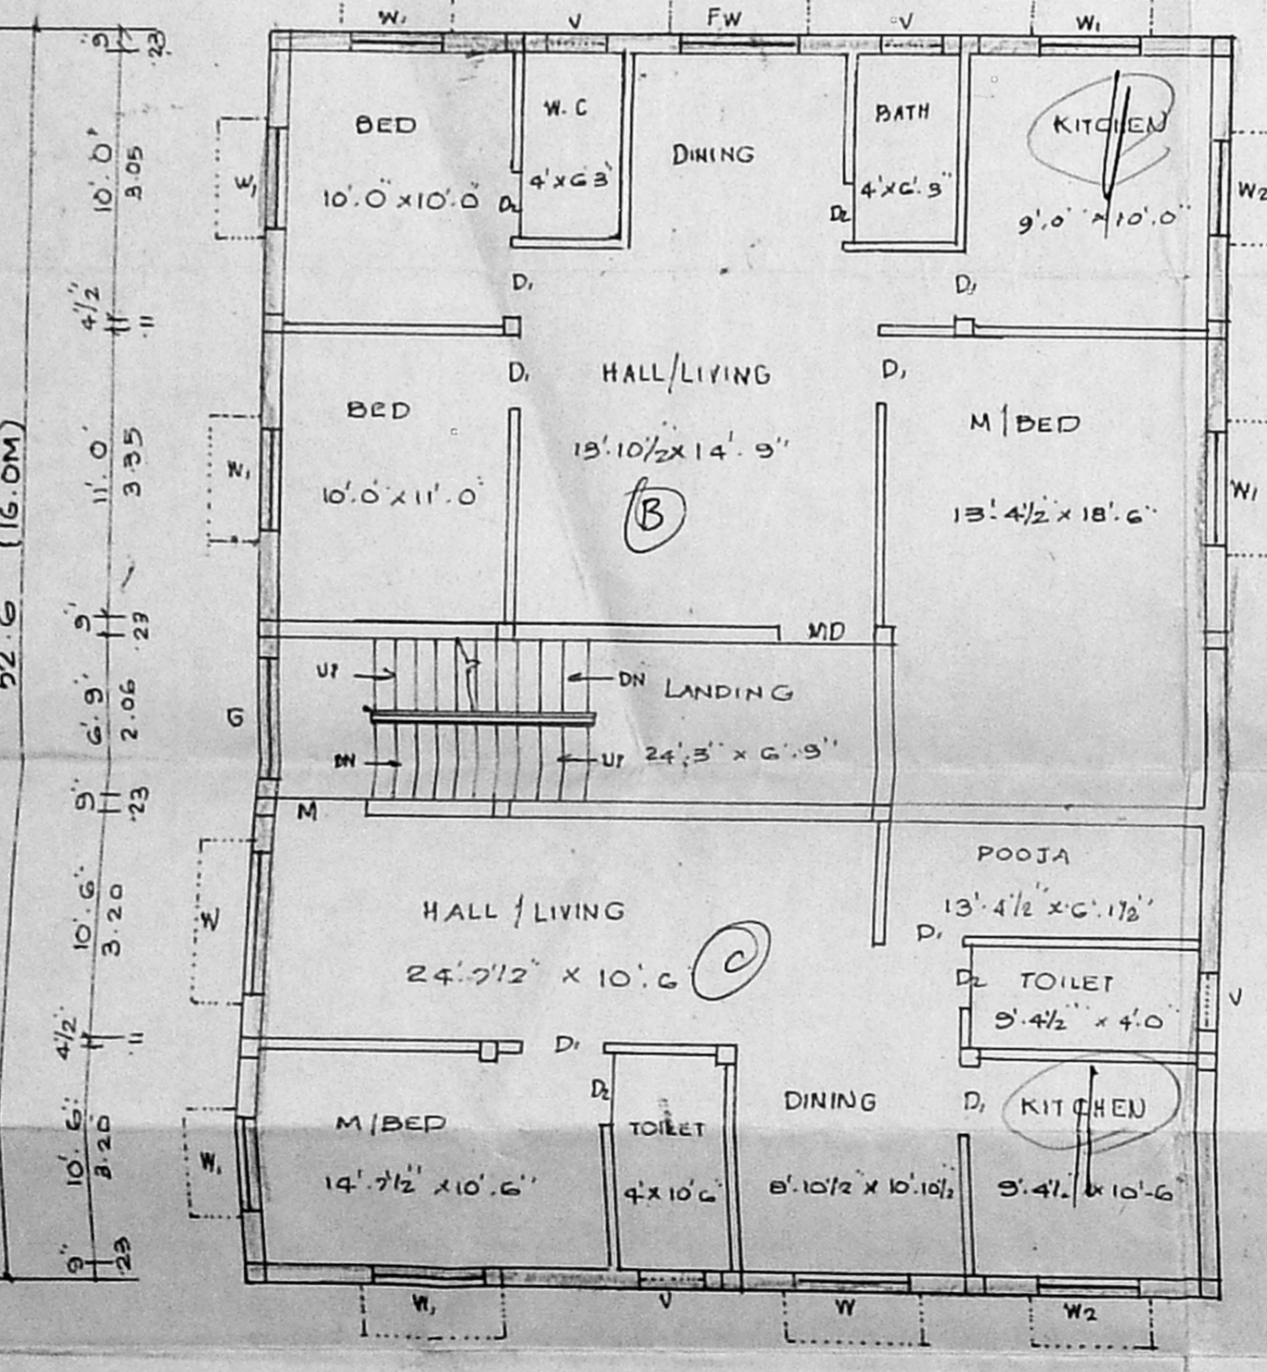


Planning Permit No. **A/27430/14/2018**  
**APPROVED**  
 SUBJECT TO THE CONDITIONS IN THIS OFFICE LETTER.  
 No. **38749/2019** dt. **29.01.2019**  
 FOR MEMBER SECRETARY  
 CHENNAI METROPOLITAN  
 DEVELOPMENT AUTHORITY  
 CHENNAI - 600 008.

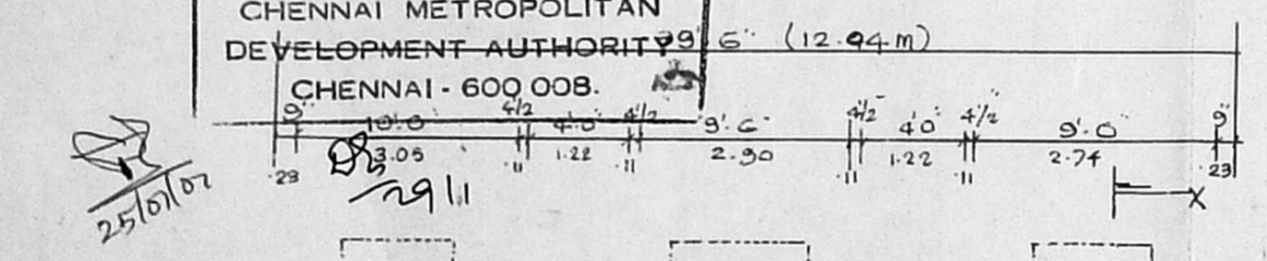


GROUND FLOOR / FIRST FLOOR PLAN

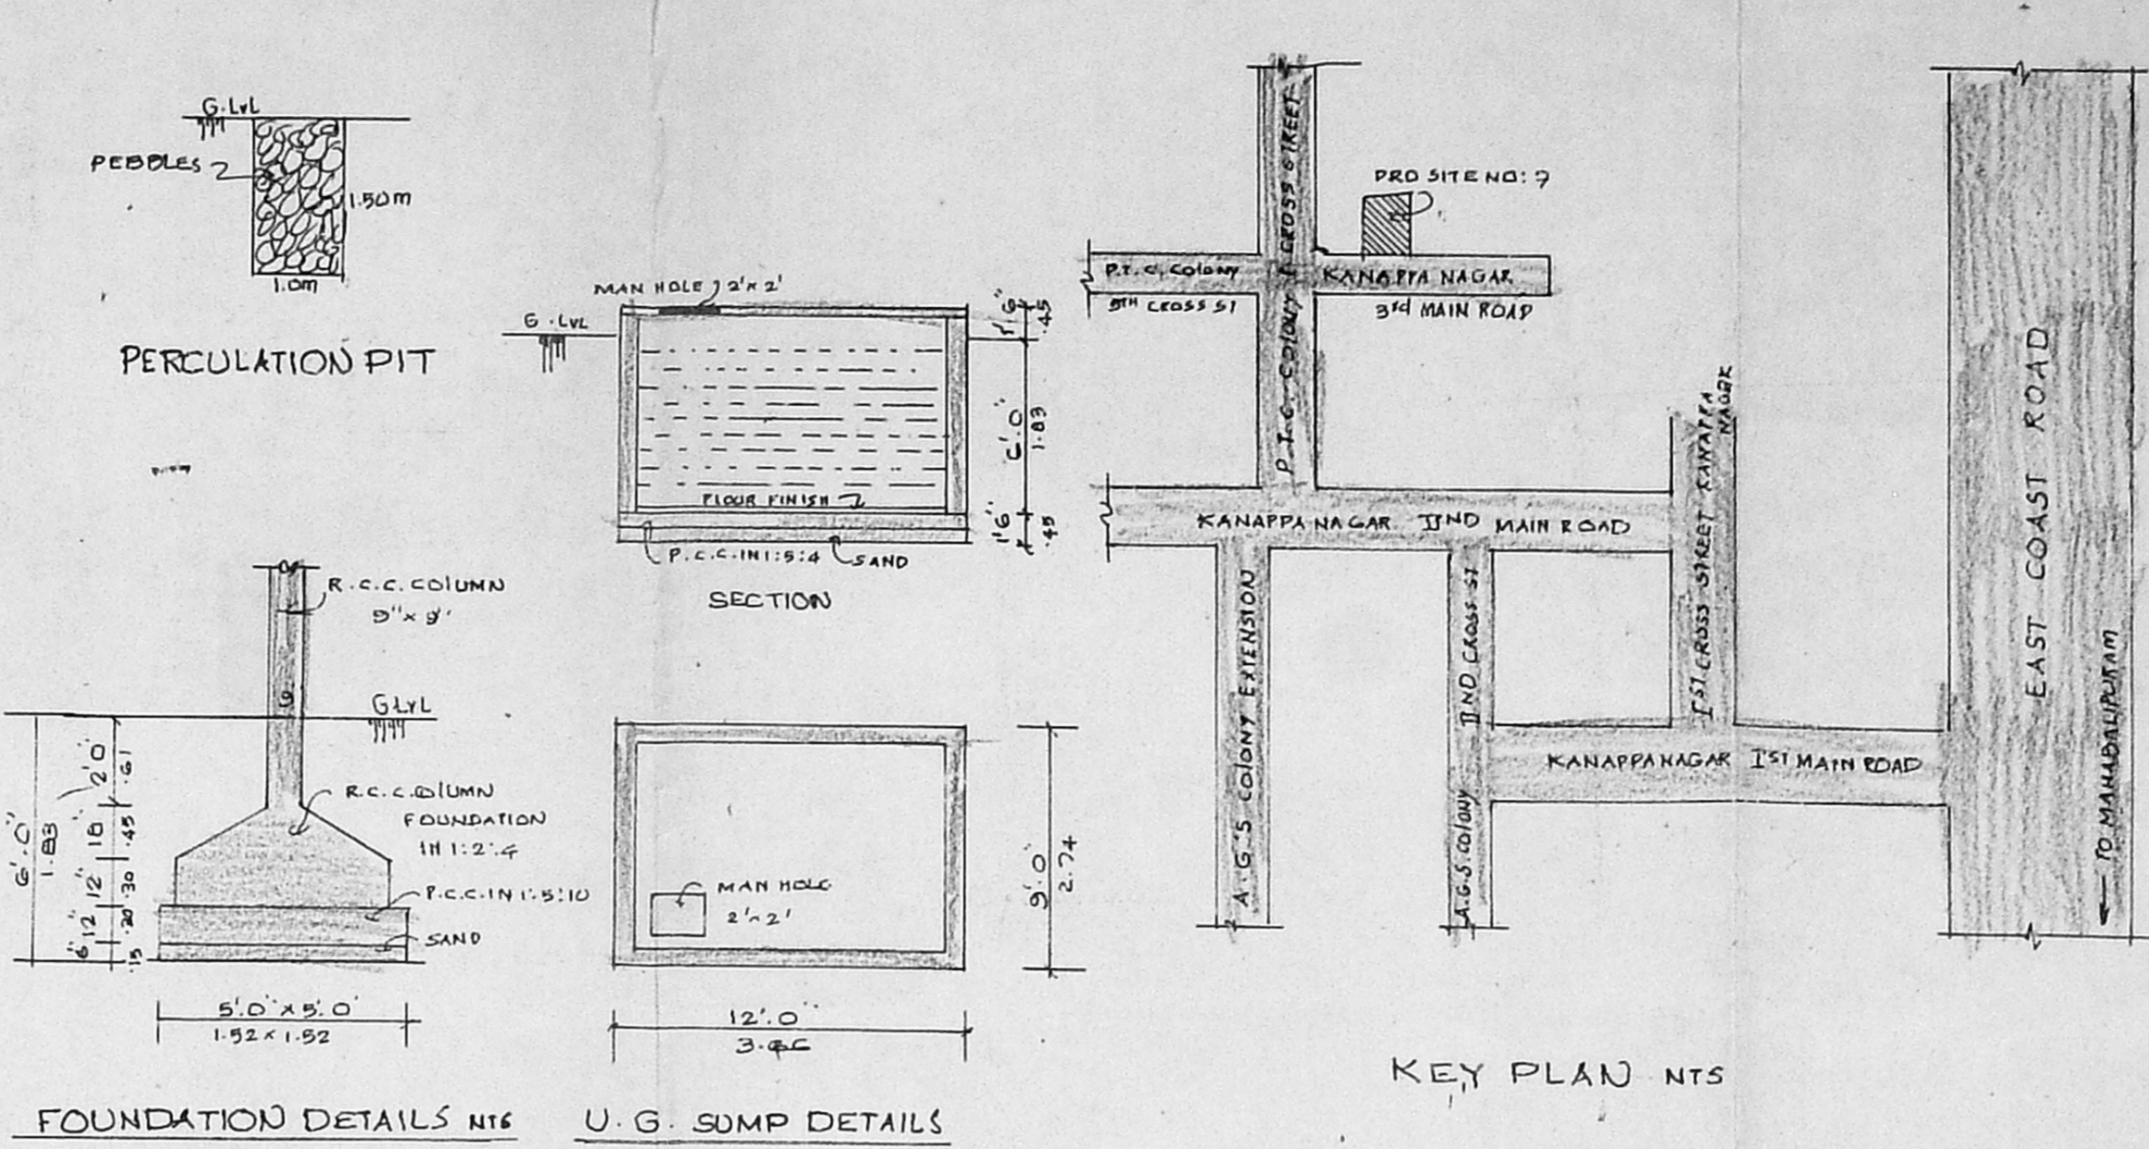


FOUNDATION DETAILS AND U.G. SUMP DETAILS

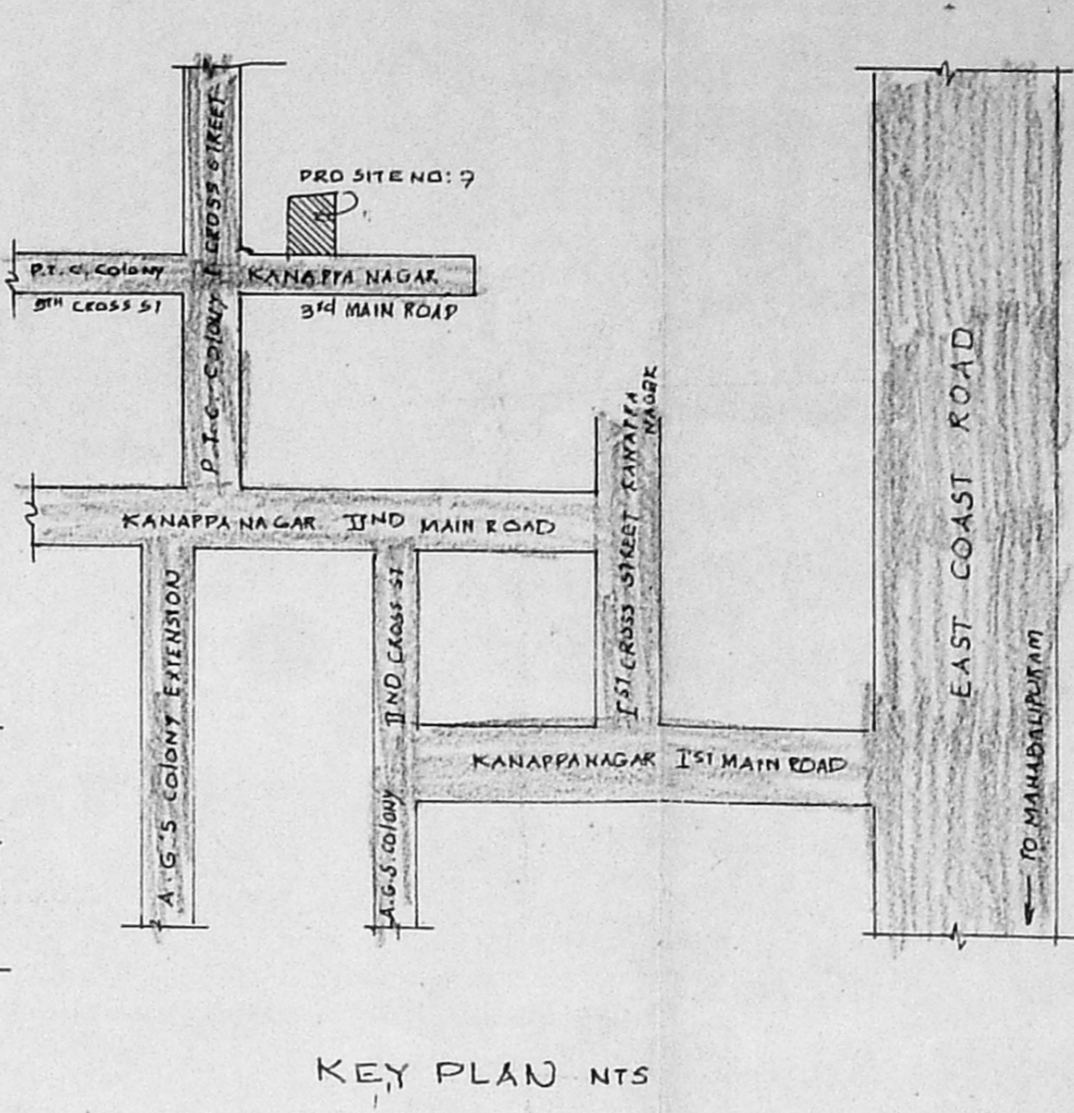


KEY PLAN NTS

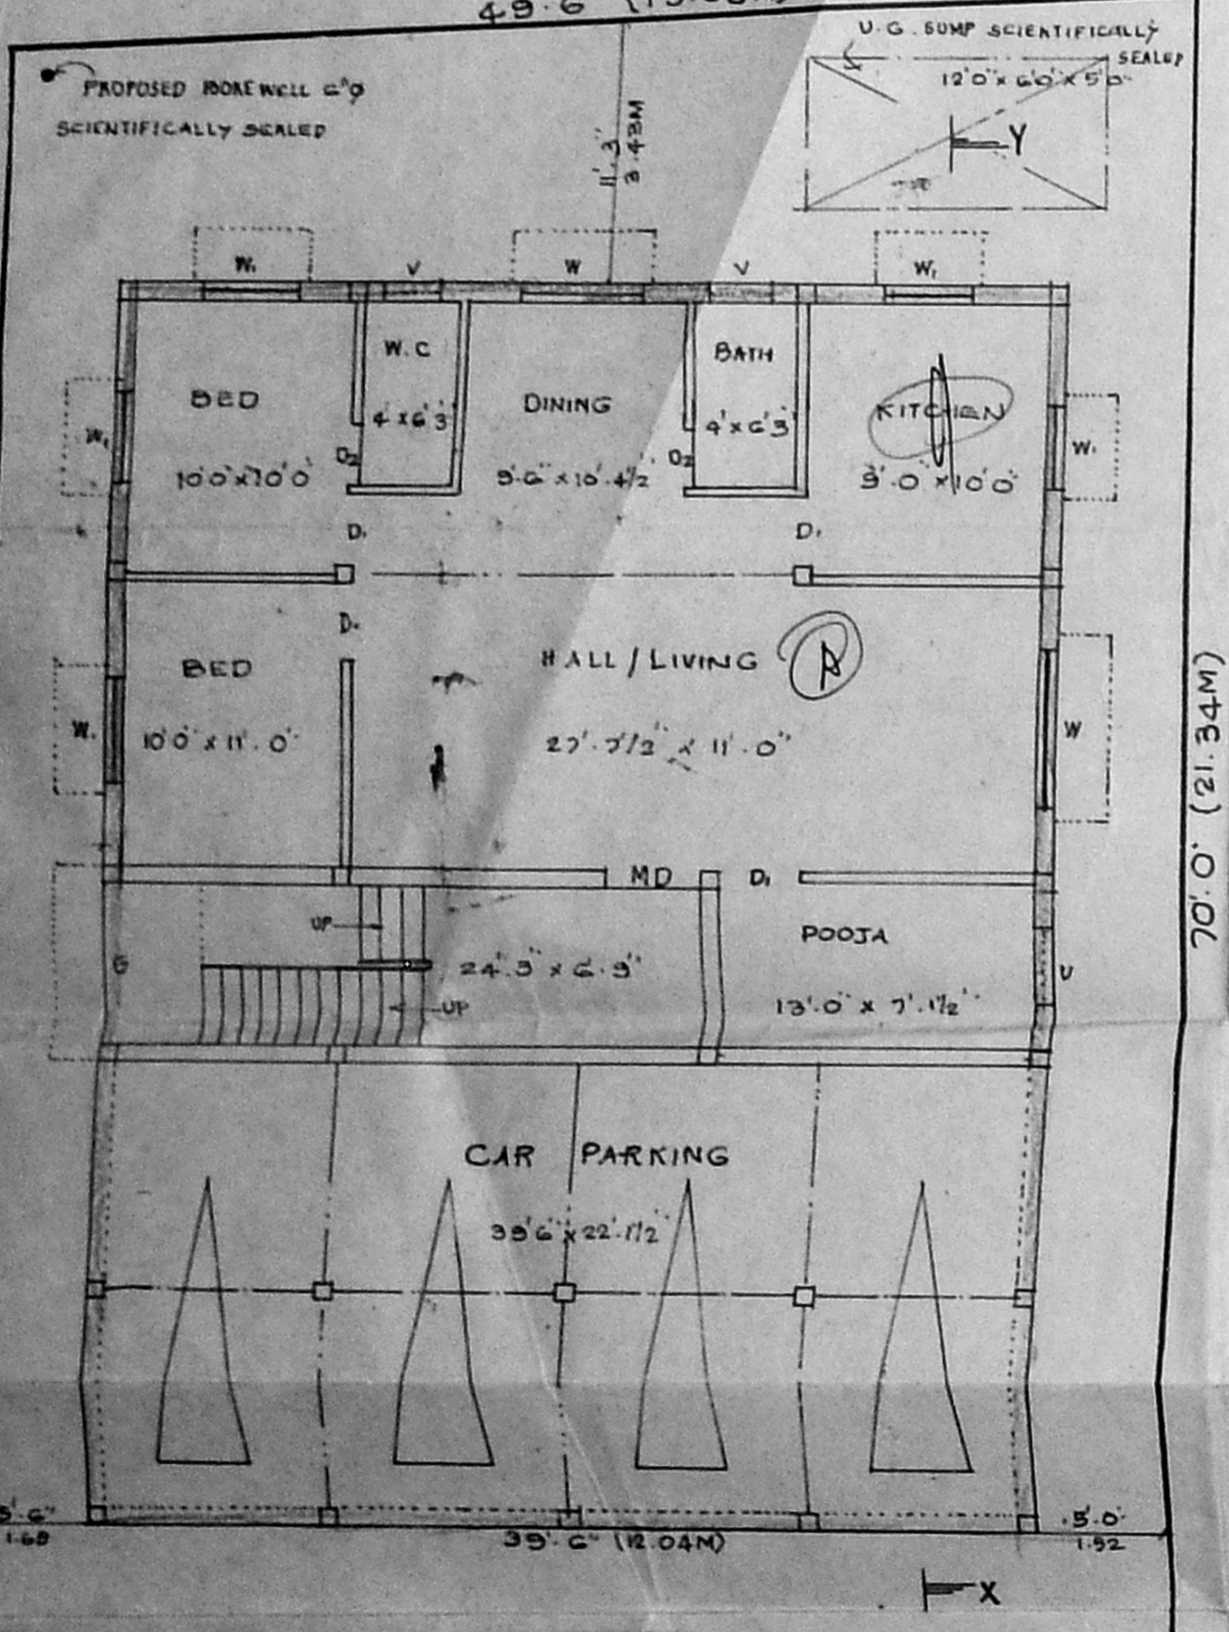

SITE PLAN

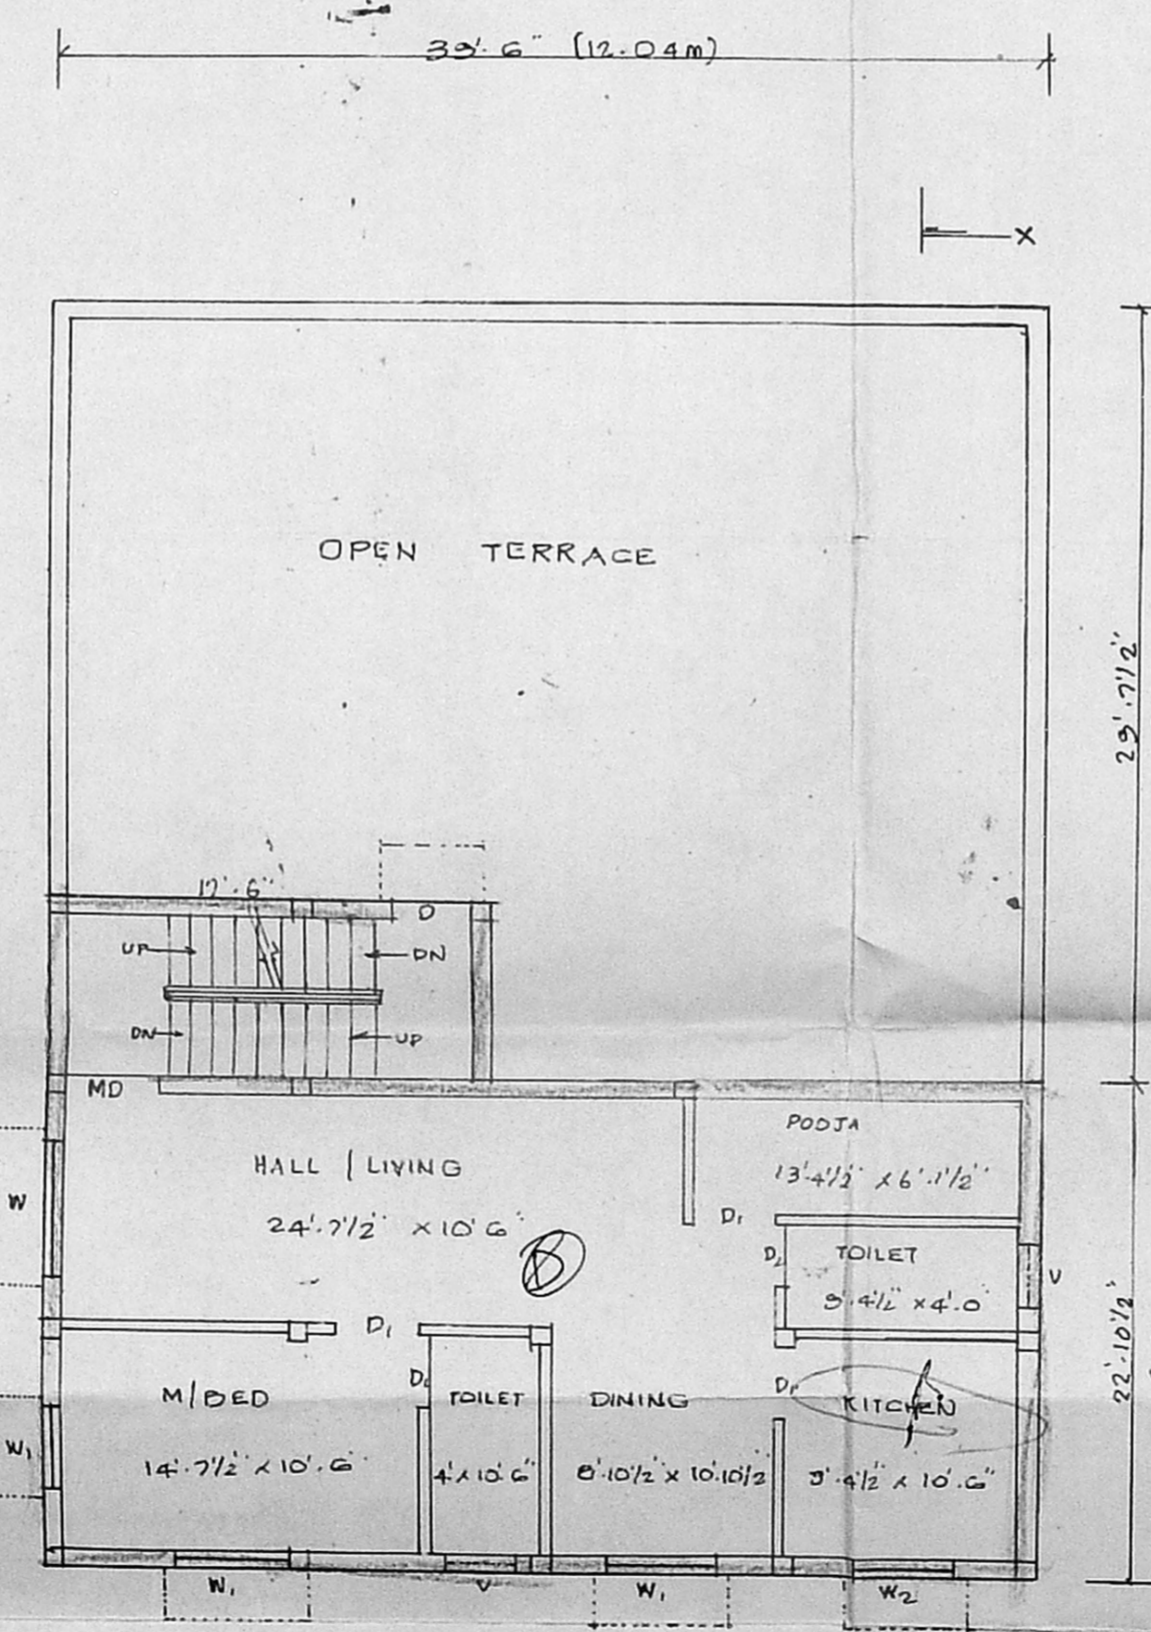

FIRST FLOOR / TERRACE FLOOR PLAN

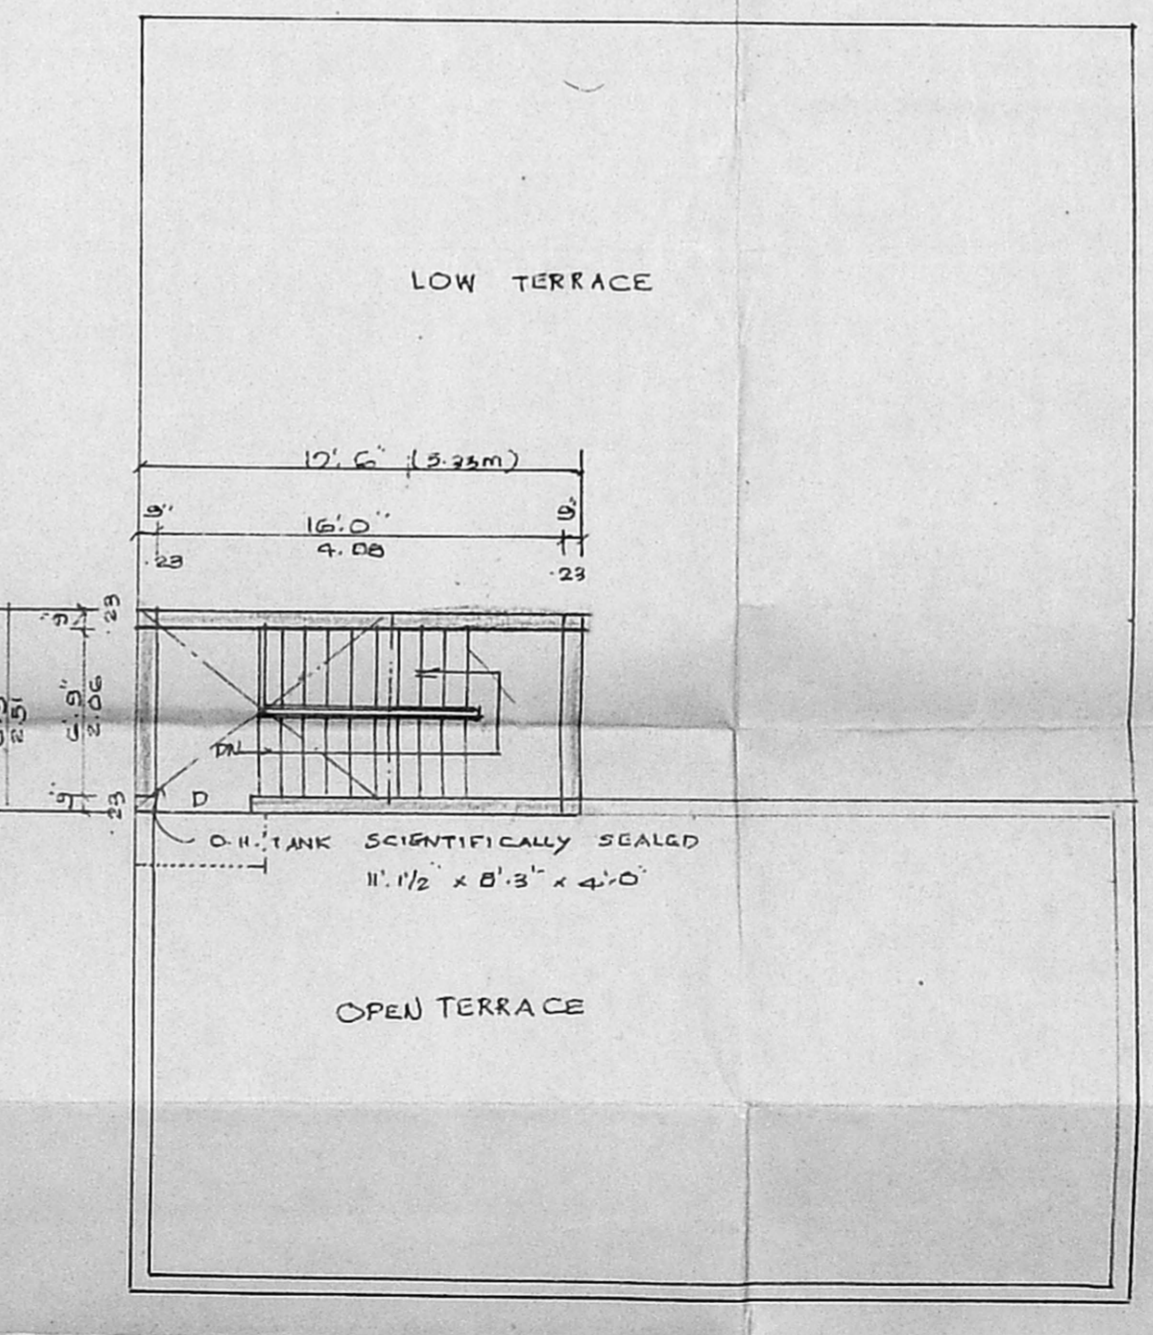

TERRACE FLOOR PLAN

PLAN SHOWING THE PROPOSED -  
 RESIDENTIAL BUILDING, AT PLOT NO:7,  
 KANAPPA NAGAR, 3<sup>RD</sup> MAINROAD,  
 THIRUVANMIYUR VILLAGE,  
 CHENNAI -  
 R.S. NO: 98/8  
 DIVISION NO: 150  
 ZONE : 10  
 SCALE: 1" = 8' 0"

JOINERY DETAILS

	FEET
MD MAIN DOOR	3' 6" x 9' 0"
D1 TANEL DOOR	2' 0" x 7' 0"
D2 - DO -	2' 6" x 7' 0"
W PANEL WINDOW	5' 0" x 4' 0"
W1 - DO -	4' 0" x 4' 0"
W2 - DO -	3' 0" x 4' 0"
F.W FRENCH WINDOW	8' 0" x 6' 6"
V VENTILATOR	3' 0" x 2' 0"

AREA DETAILS

	SQFT	SQM
PLOT EXTENT	3420.30	317.75
STILT/G.FLOOR AREA	2073.75	192.65
G.FLOOR/ F.FLOOR AREA	2073.75	192.65
F.FLOOR/TERRACE AREA	903.56	83.94
TOTAL AREA	5051.06	469.24
PLOT COVERAGE	60.6%	
F.S.I	1.47	

COLOUR INDEX:  
 PROPOSED  
 LOAD  
 BOUNDRY WALL

OWNER:

S. ATHIYAMAN, B.E.  
 Chartered Engineer  
 Class - I Licensed Survey No. 113  
 Corporation of Chennai  
 35/1, Thiruvananthapuram Nagar, Thiruvananthapuram  
 CHENNAI - 600 041. P - 4423372

LICENCED SURVEYOR: