




ELEVATION

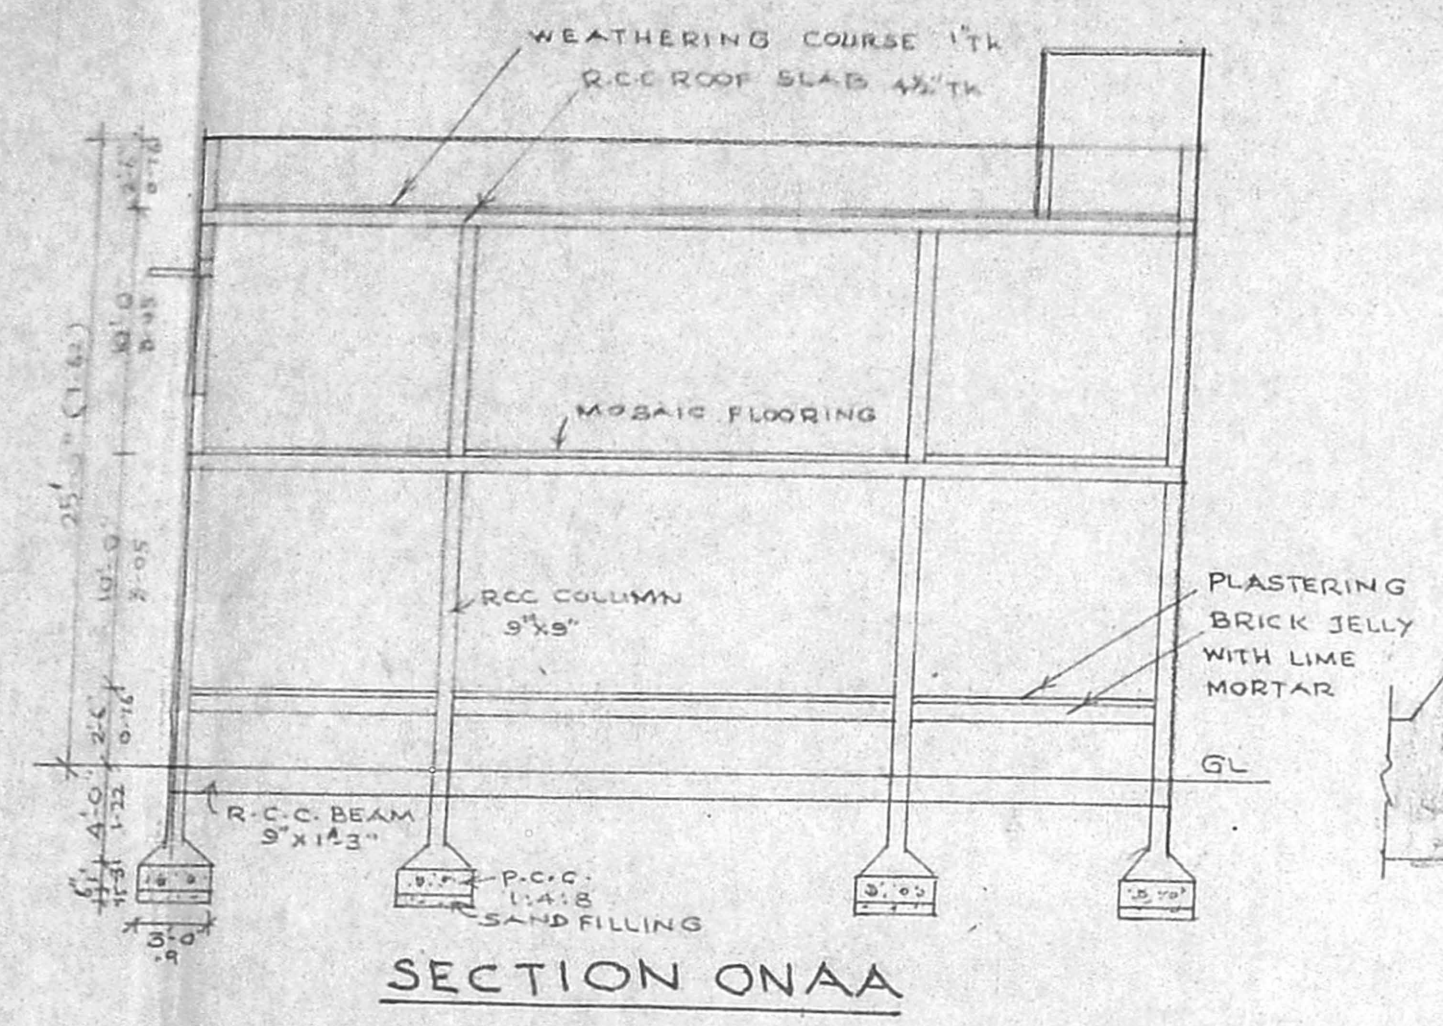


SECTION ONAA

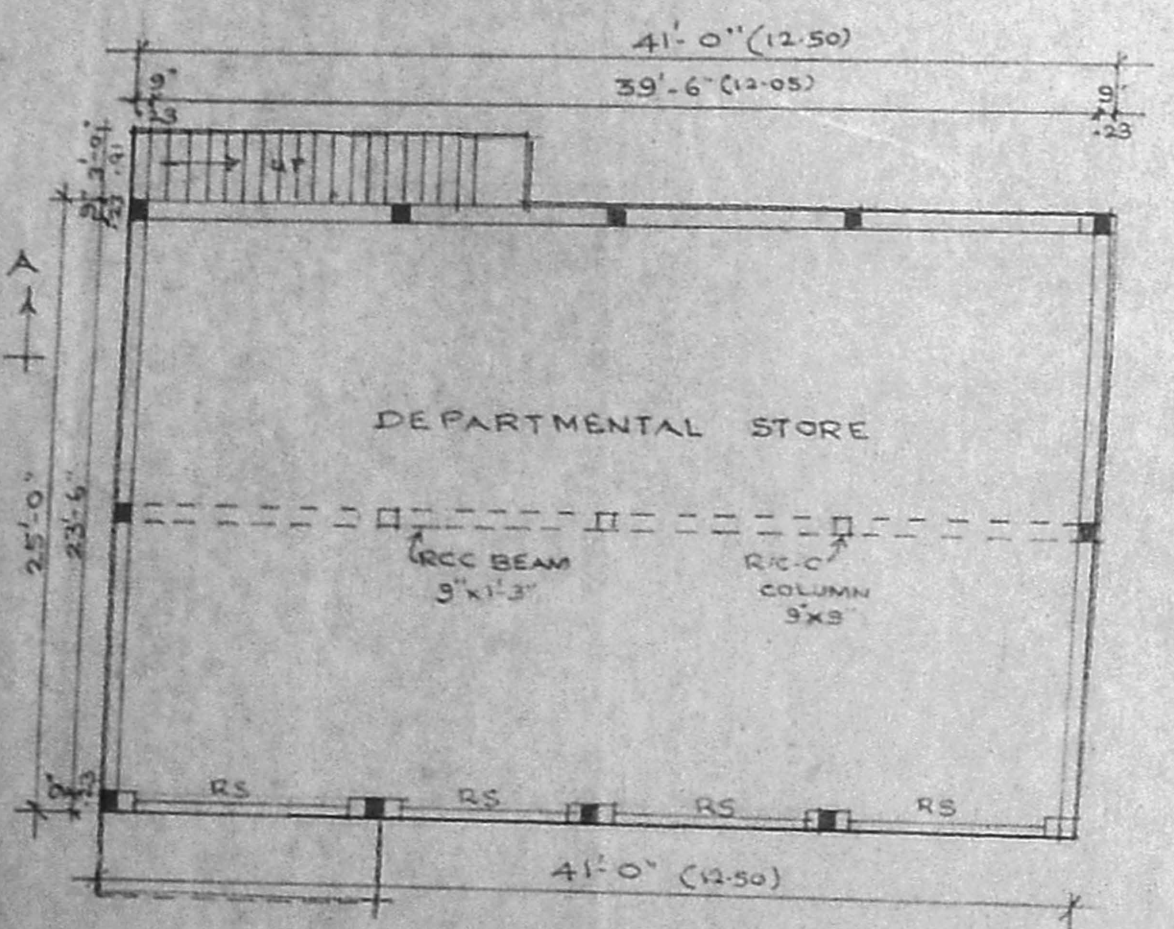

GROUND FLOOR PLAN
SCALE: 1" = 8'-0"

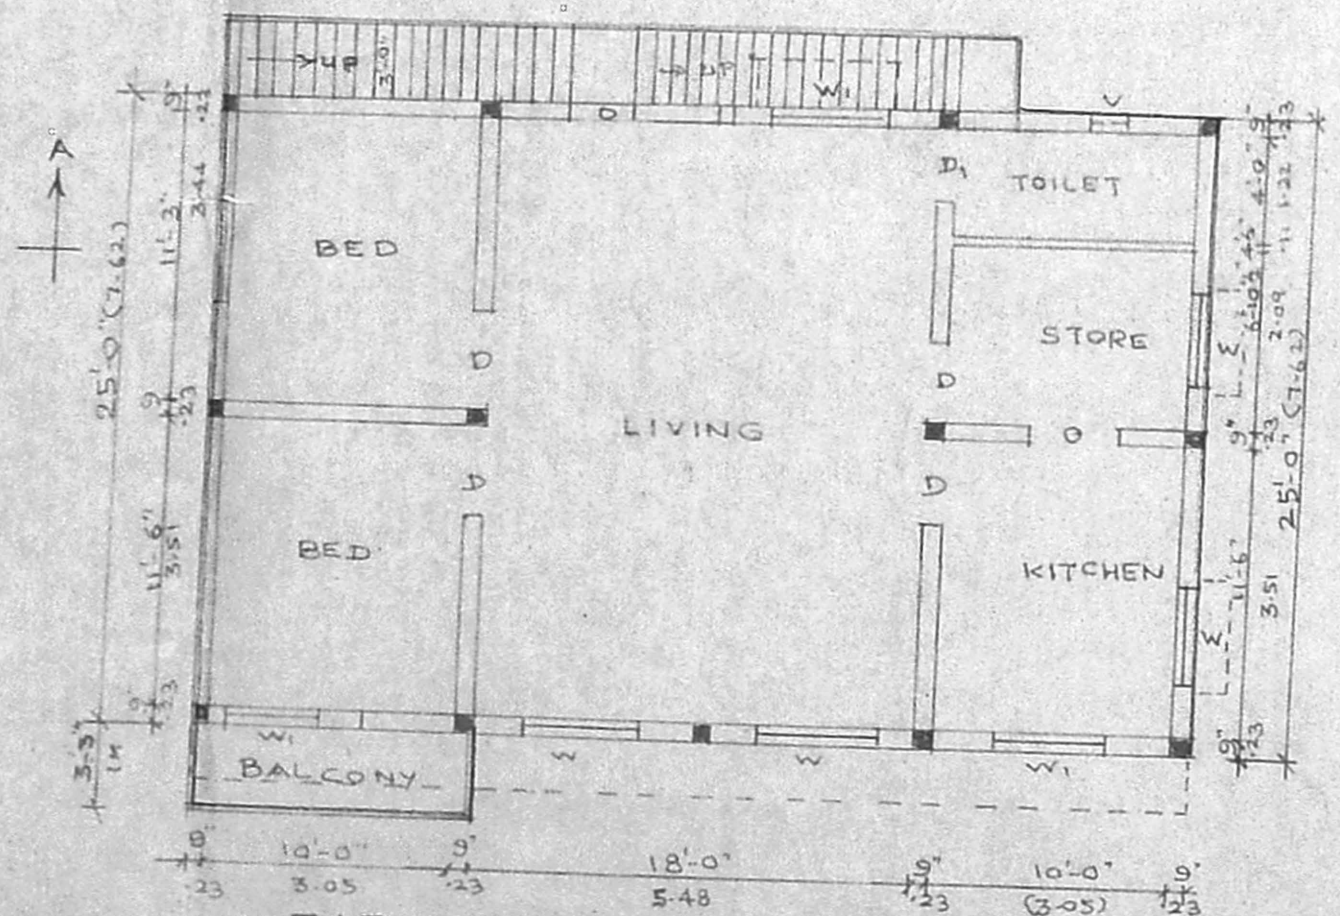


FIRST FLOOR PLAN

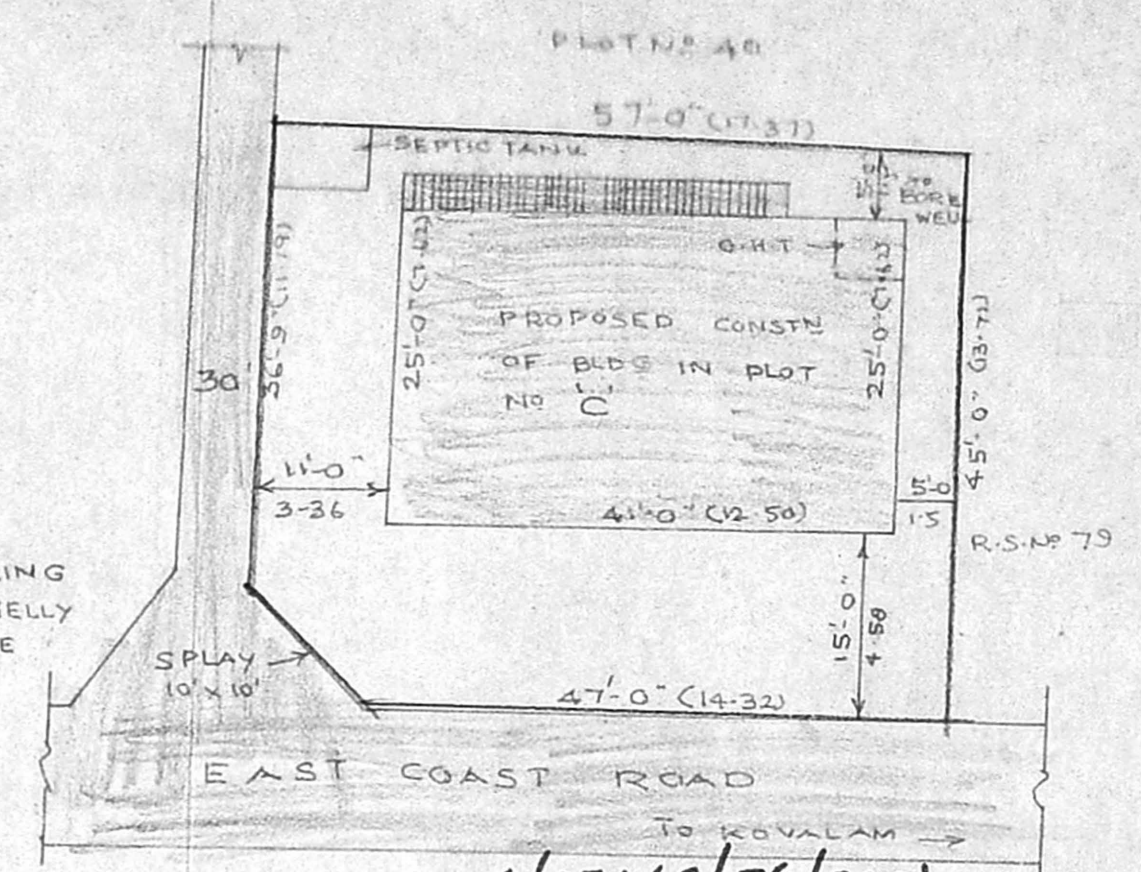


TERRACE FLOOR PLAN

A/27469/56/200
 Planning Permit No. _____
SITE PLAN APPROVED
 SCALE: 1" = 8'-0"
 SUBJECT TO THE CONDITIONS IN THIS OFFICE LETTER.
 No. A/39/56/2000 (3.200) Date: 21/3/2000
 FOR MEMBER SECRETARY,
 CHENNAI METROPOLITAN DEVELOPMENT AUTHORITY,
 CHENNAI - 600 008.
 OPEN TERRACE.
 H/8/3 Kfm/8/3

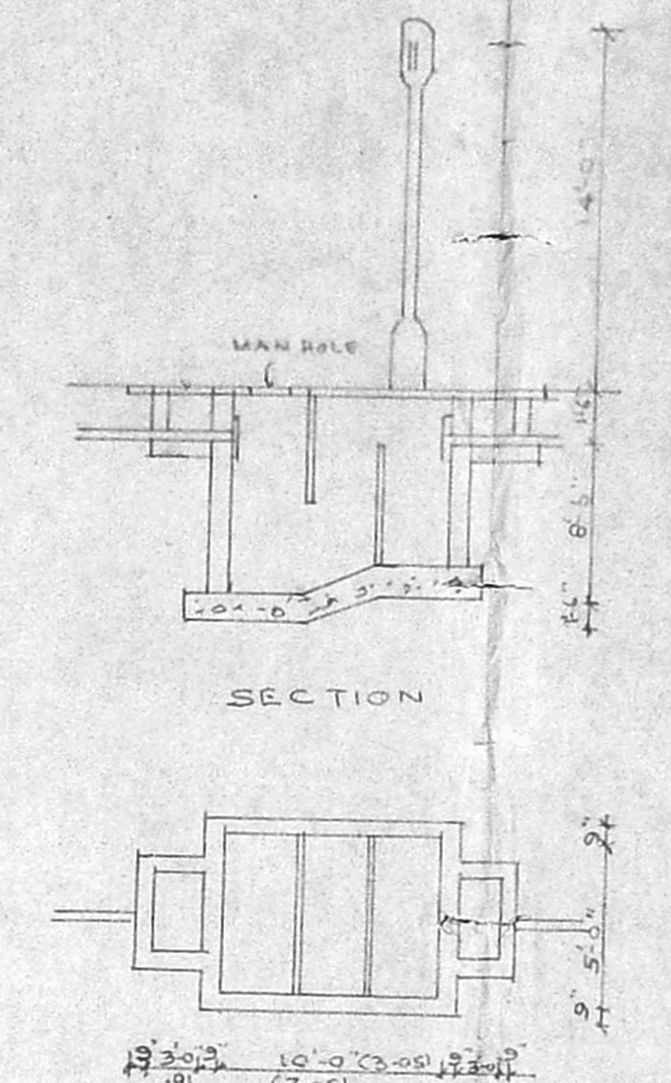

DETAILS OF SEPTIC TANK

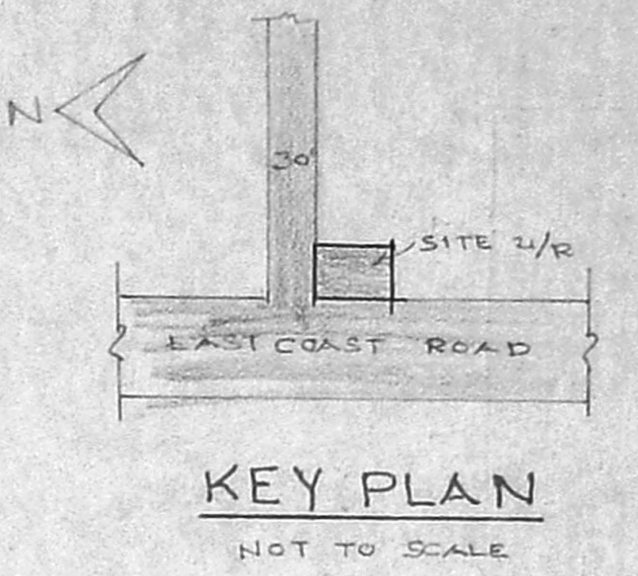


KEY PLAN
NOT TO SCALE

DETAILS OF JOINERIES

D	DOOR	3'-0" x 7'-0"
DI	-DO-	2'-6" x 6'-6"
W	WINDOW	4'-0" x 5'-0"
WI	-DO-	3'-0" x 5'-0"
V	VENTILATOR	2'-0" x 1'-6"
RS	ROLLING SHUTTER	

PLAN SHOWING THE PROPOSED CONSTRUCTION OF BUILDING IN R.S. NO 80/1B, PLOT NO 'C' OF PALAVAKKAM VILLAGE, ST THOMAS MOUNT PANCHAYAT UNION.

PLOT EXTENT	: 2615	242.93	Sq. Ft (OR) Sq. M.
G.P. AREA	: 1025	95.21	PLAT COVERAGE: 39%
F.F. AREA	: 1025	95.21	F.S.I. : 0.78
TOTAL AREA	: 2050	190.44	

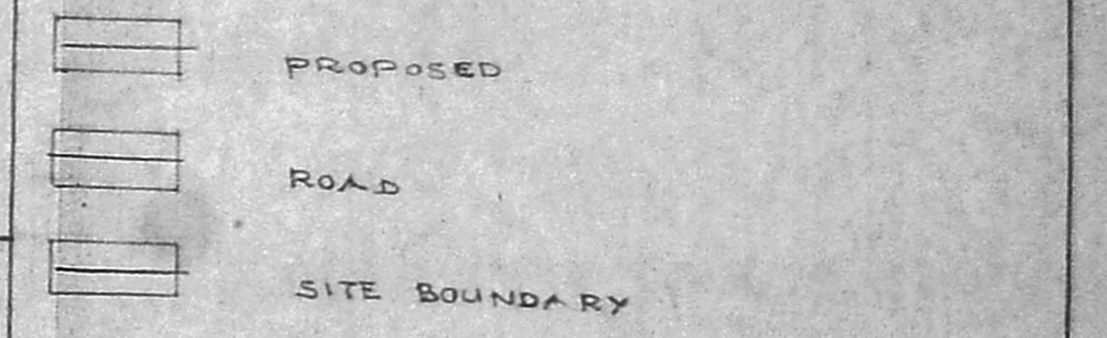

OWNER: S. Rajalakshmi

K. SELVAM, B.E., AMIE, C. Eng (I) A.I.V.
 Consulting Civil Engineer, Chartered Engineer,
 Approved Valuer & Licensed Surveyor,
 Class-I, Reg. No: 82/2000-20001
 Corporation of Chennai.
 No. 1/19, Moggappair East,
 CHENNAI - 600 050.
 LICENSED SURVEYOR PR: 6560164