




A/27405/212/2000
 Planning Permit No.
APPROVED
 SUBJECT TO THE CONDITIONS IN THIS OFFICE LETTER.
 No. A/39697/PA/15.12.2020
 FOR MEMBER SECRETARY
 CHENNAI METROPOLITAN
 CORPORATION AUTHORITY
 CHENNAI - 600 008.

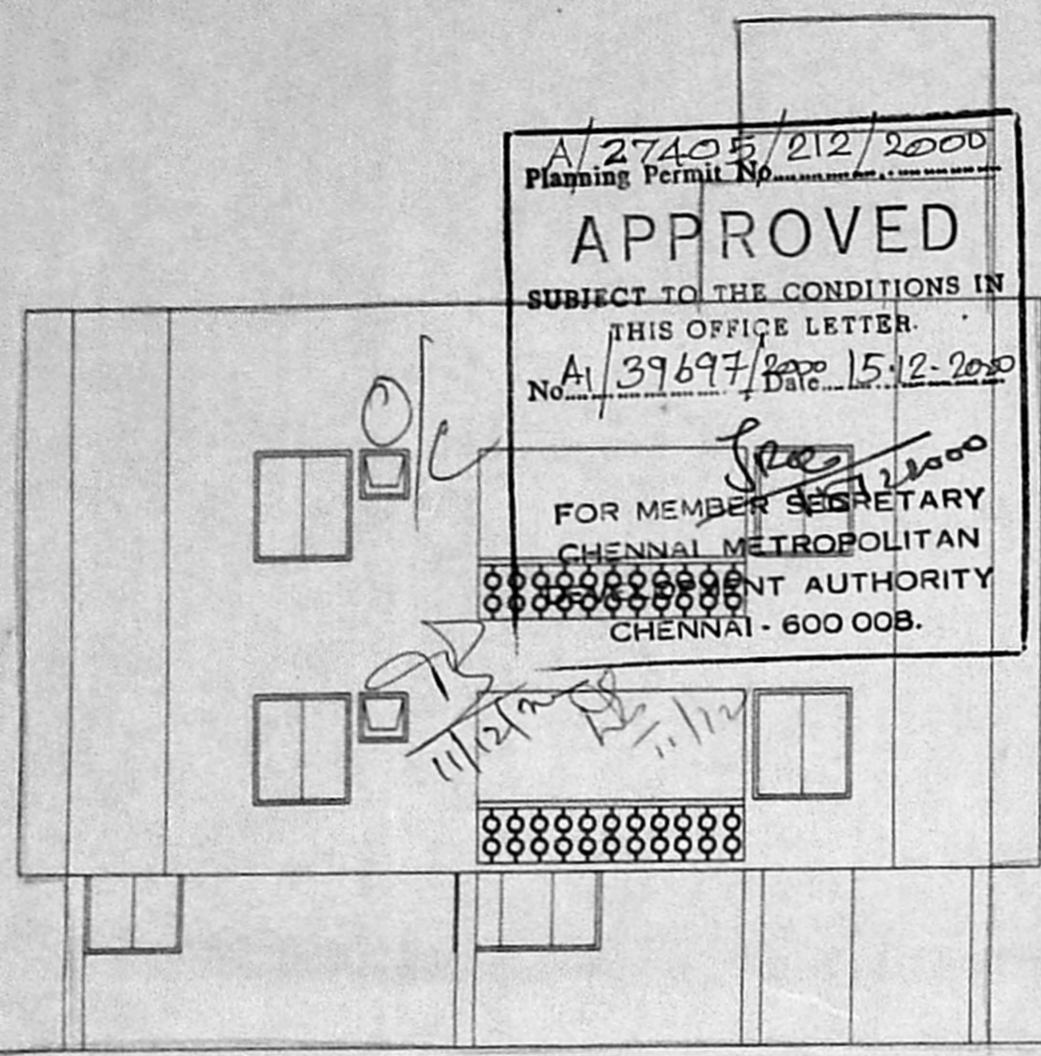


ELEVATION

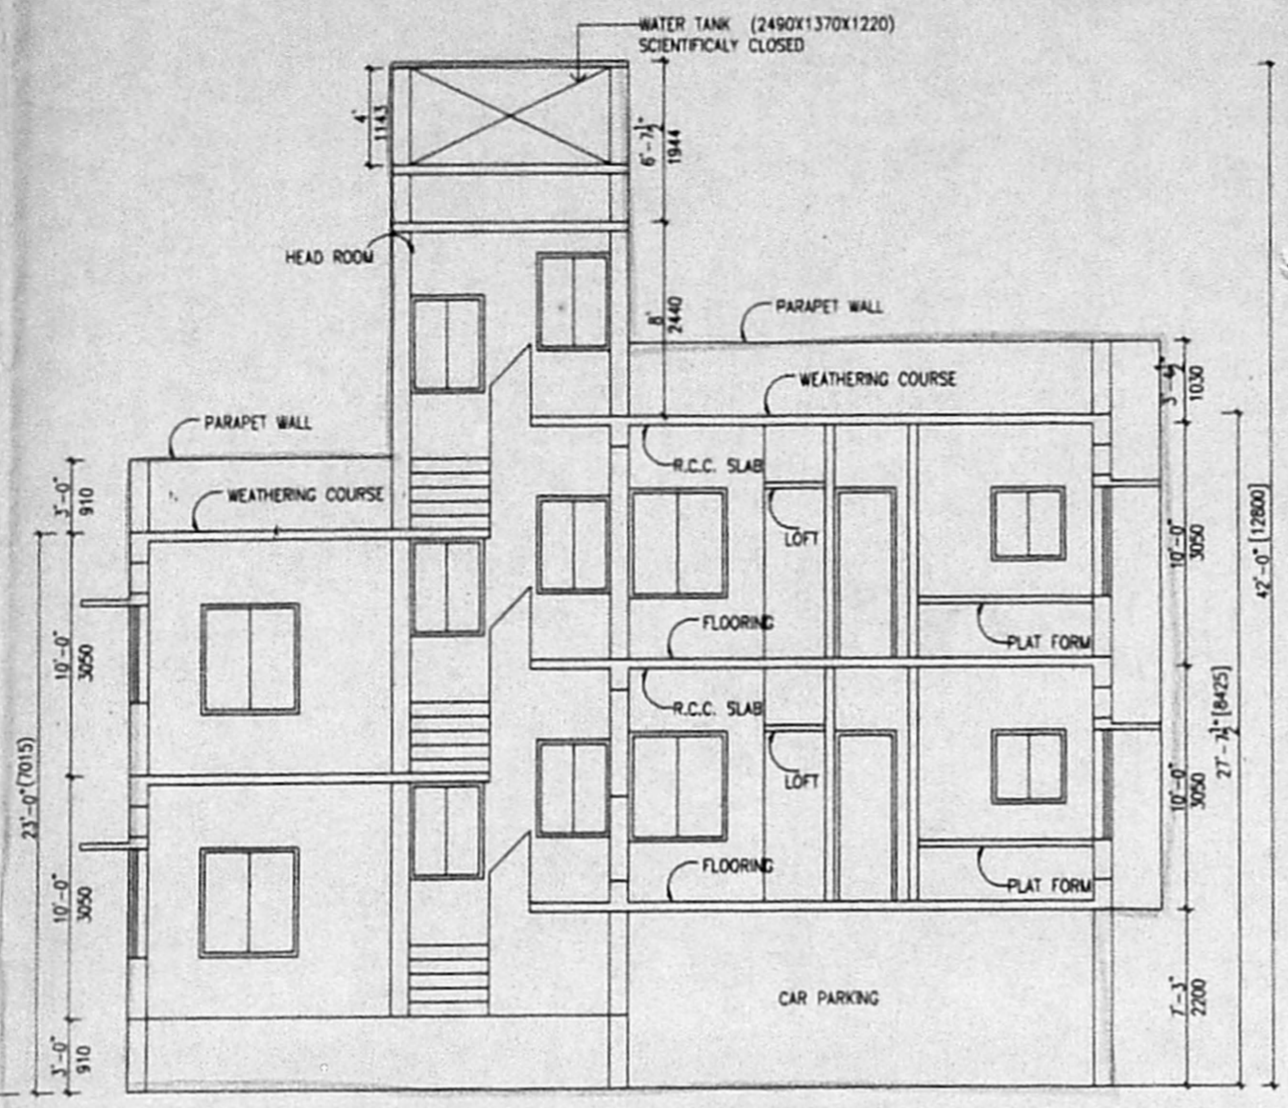


SECTION (A-A)

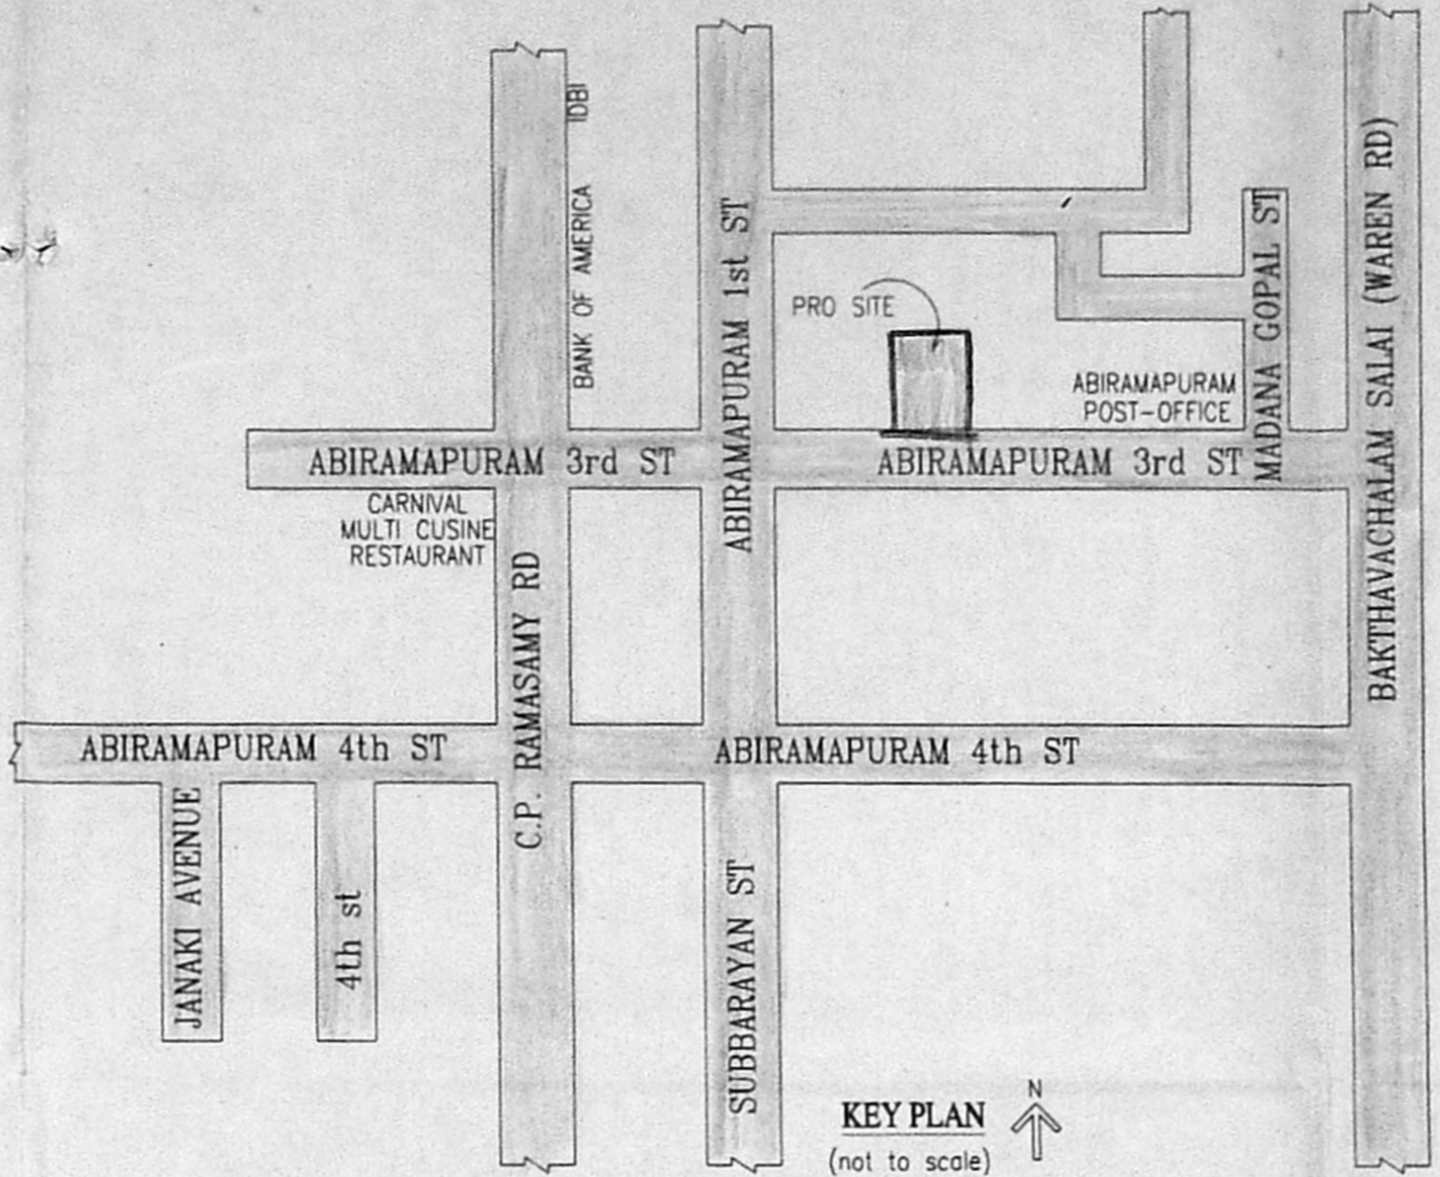


KEY PLAN
(not to scale)

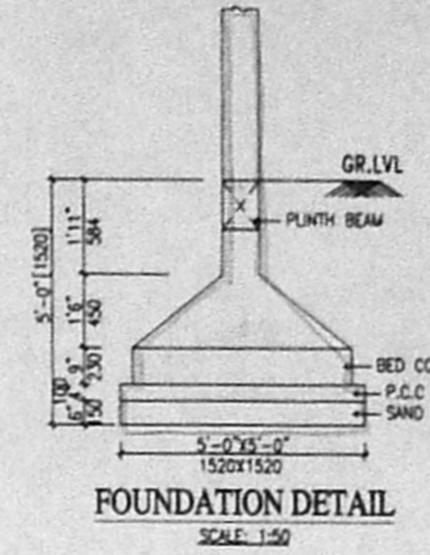


FOUNDATION DETAIL
SCALE: 1:50

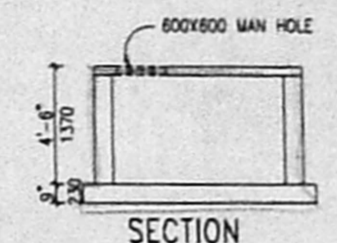

SECTION

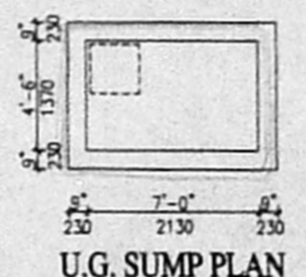

U.G. SUMP PLAN

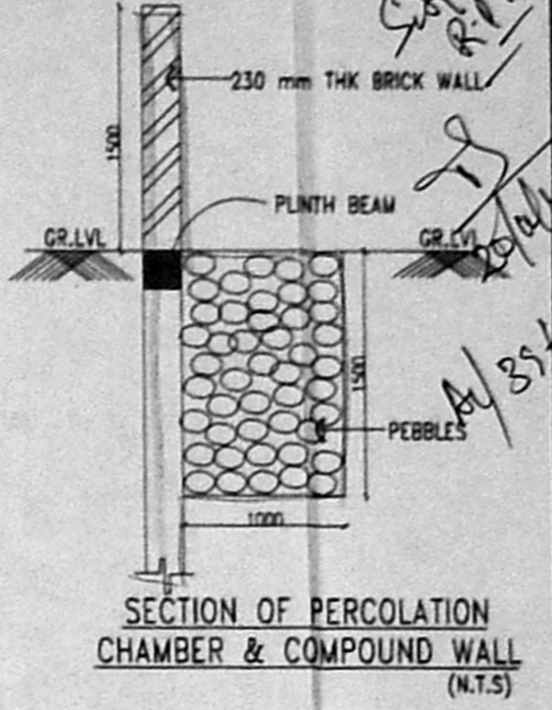

SECTION OF PERCOLATION CHAMBER & COMPOUND WALL (N.T.S)

TITLE
 PLAN SHOWING THE PROPOSED ADDITIONS TO EARLIER SANCTIONED PLAN FOR BUILDING AT OLD No.40, NEW No.36,3 rd STREET, ABIRAMPURAM CHENNAI - 18. R.S.No 3636/50 OF MYLAPORE VILLAGE, CHENNAI DIVISION 142, ZONE X

PREVIOUS SANCTIONED PLAN
 PPA / 4567 / 2000
 BA / 4076 / 2000

LEGEND
 PROPOSED WORK AS
 SEWER LINE AS
 SITE BOUNDARY AS
 ROAD AS

SCHEDULE OF JOINERY

D1	DOOR	3'0"X7'0"	900X2130
D2	DOOR	2'6"X7'0"	750X2130
W	WINDOW	6'0"X4'6"	1830X1370
W1	WINDOW	4'0"X4'6"	1220X1370
W2	WINDOW	3'0"X3'0"	900X900
KW	WINDOW	4'0"X3'0"	1220X900
V	VENTILATOR	2'0"X2'0"	600X600

SPECIFICATION
 R.C.C. FRAMED STRUCTURE
 SAND FILLING IN BASEMENT
 P.C.C 1:4:8
 MOSAIC FLOORING
 JOINERY IN SEASONED WOOD
 R.C.C LINTELS AND SLAB 1:2:4
 BRICKWORK IN C.M 1:6
 WEATHERING COURSE LAID TO SLOPE

AREA STATEMENT

	SQ. FT.	SQ. M.
PLOT EXTENT	= 2400.00	223.00
GROUND FLOOR AREA	= 764.75	71.047
FIRST FLOOR AREA	= 1560.00	144.98
SECOND FLOOR AREA	= 923.72	85.815
TOTAL AREA	= 3248.47	301.79
PLOT COVERAGE	= 65%	
F.S.I	= 1.35	


NORTH

 SCALE : 1"=8'-0" (1:100)


OWNER'S SIGNATURE

ARCHITECT'S SIGNATURE


M.PRADEEP
 ARCHITECT CA/92/15172 R.A.NO 168
 U 27 ANNA NAGAR ,CHENNAI - 600 040.

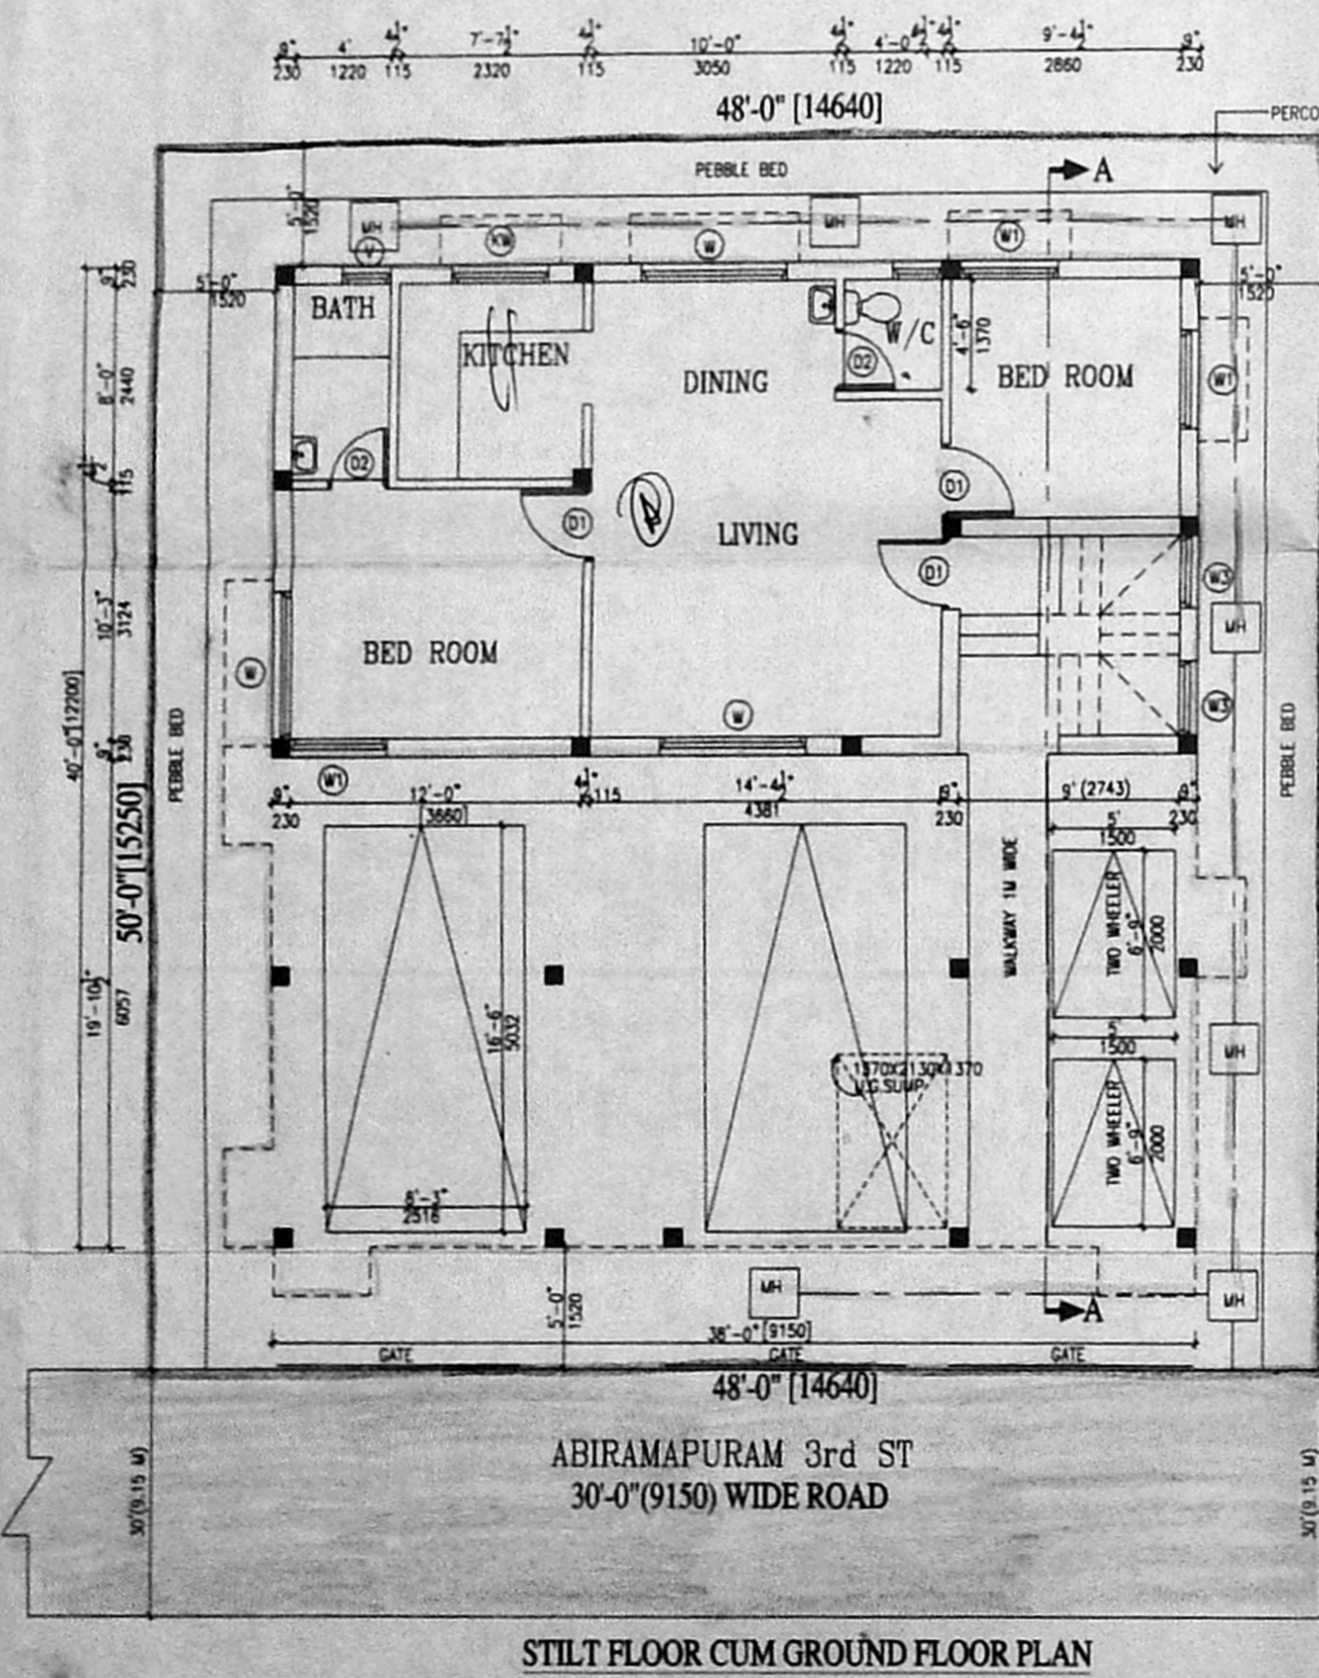


STILT FLOOR CUM GROUND FLOOR PLAN

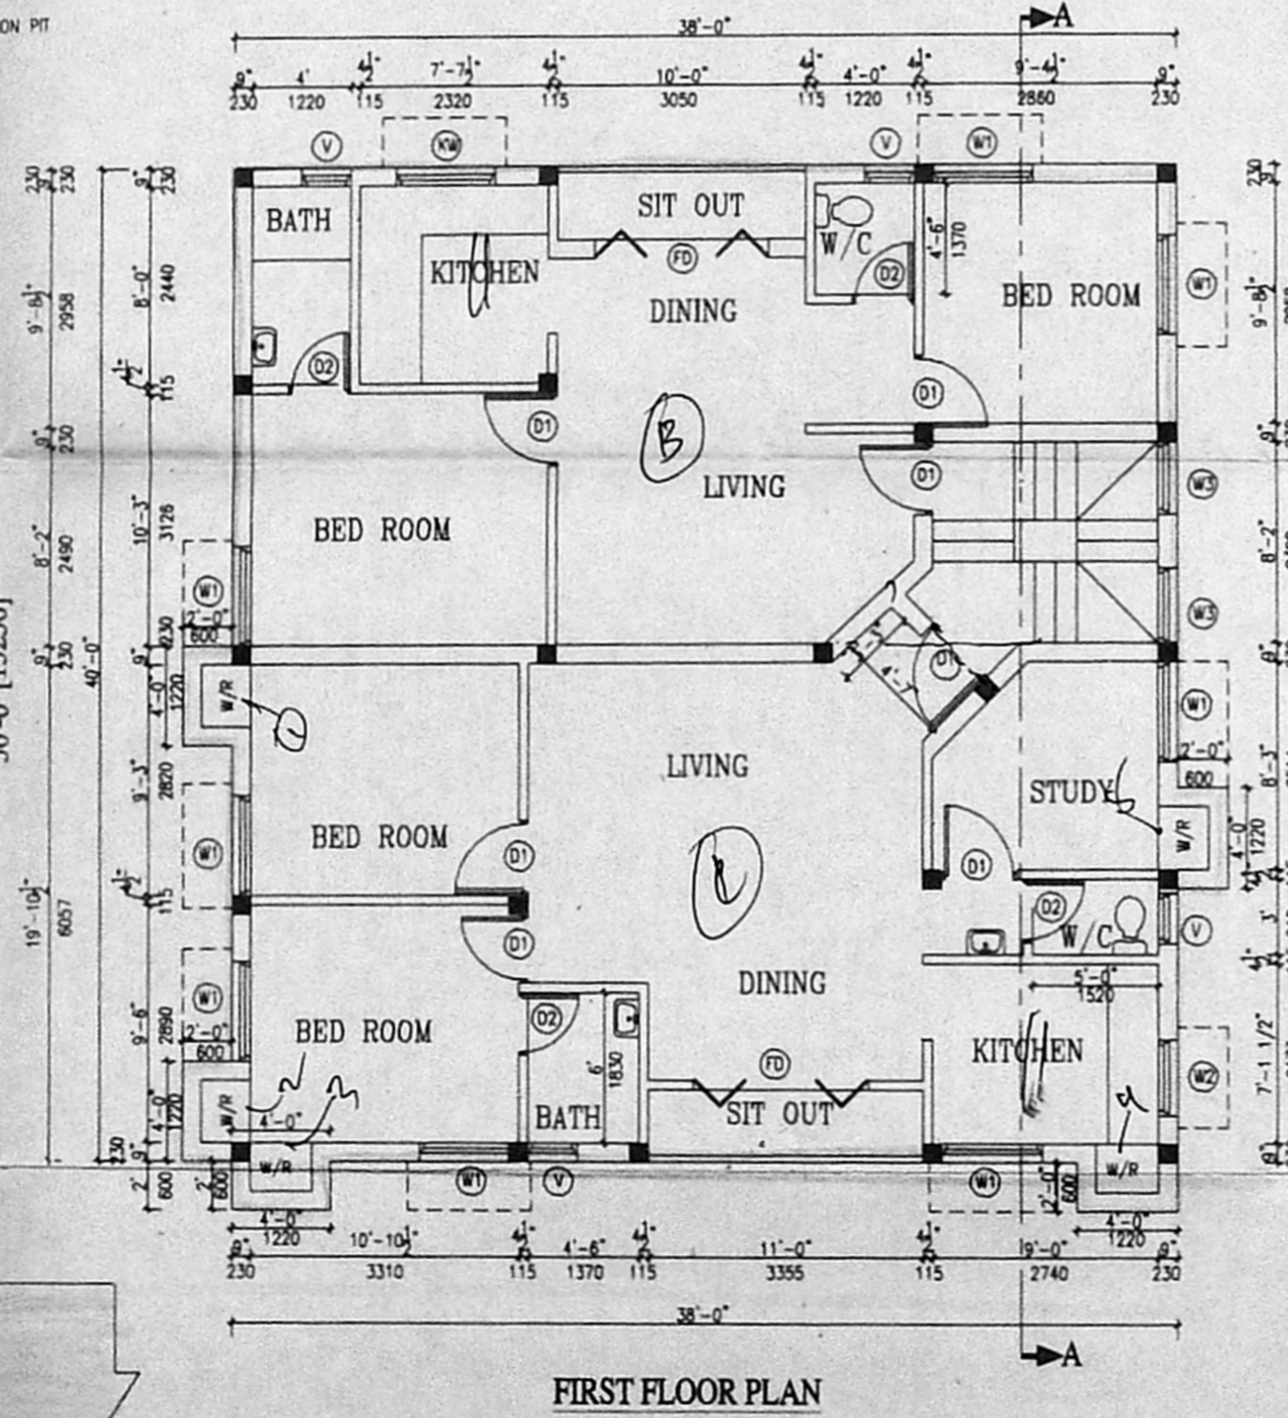

FIRST FLOOR PLAN

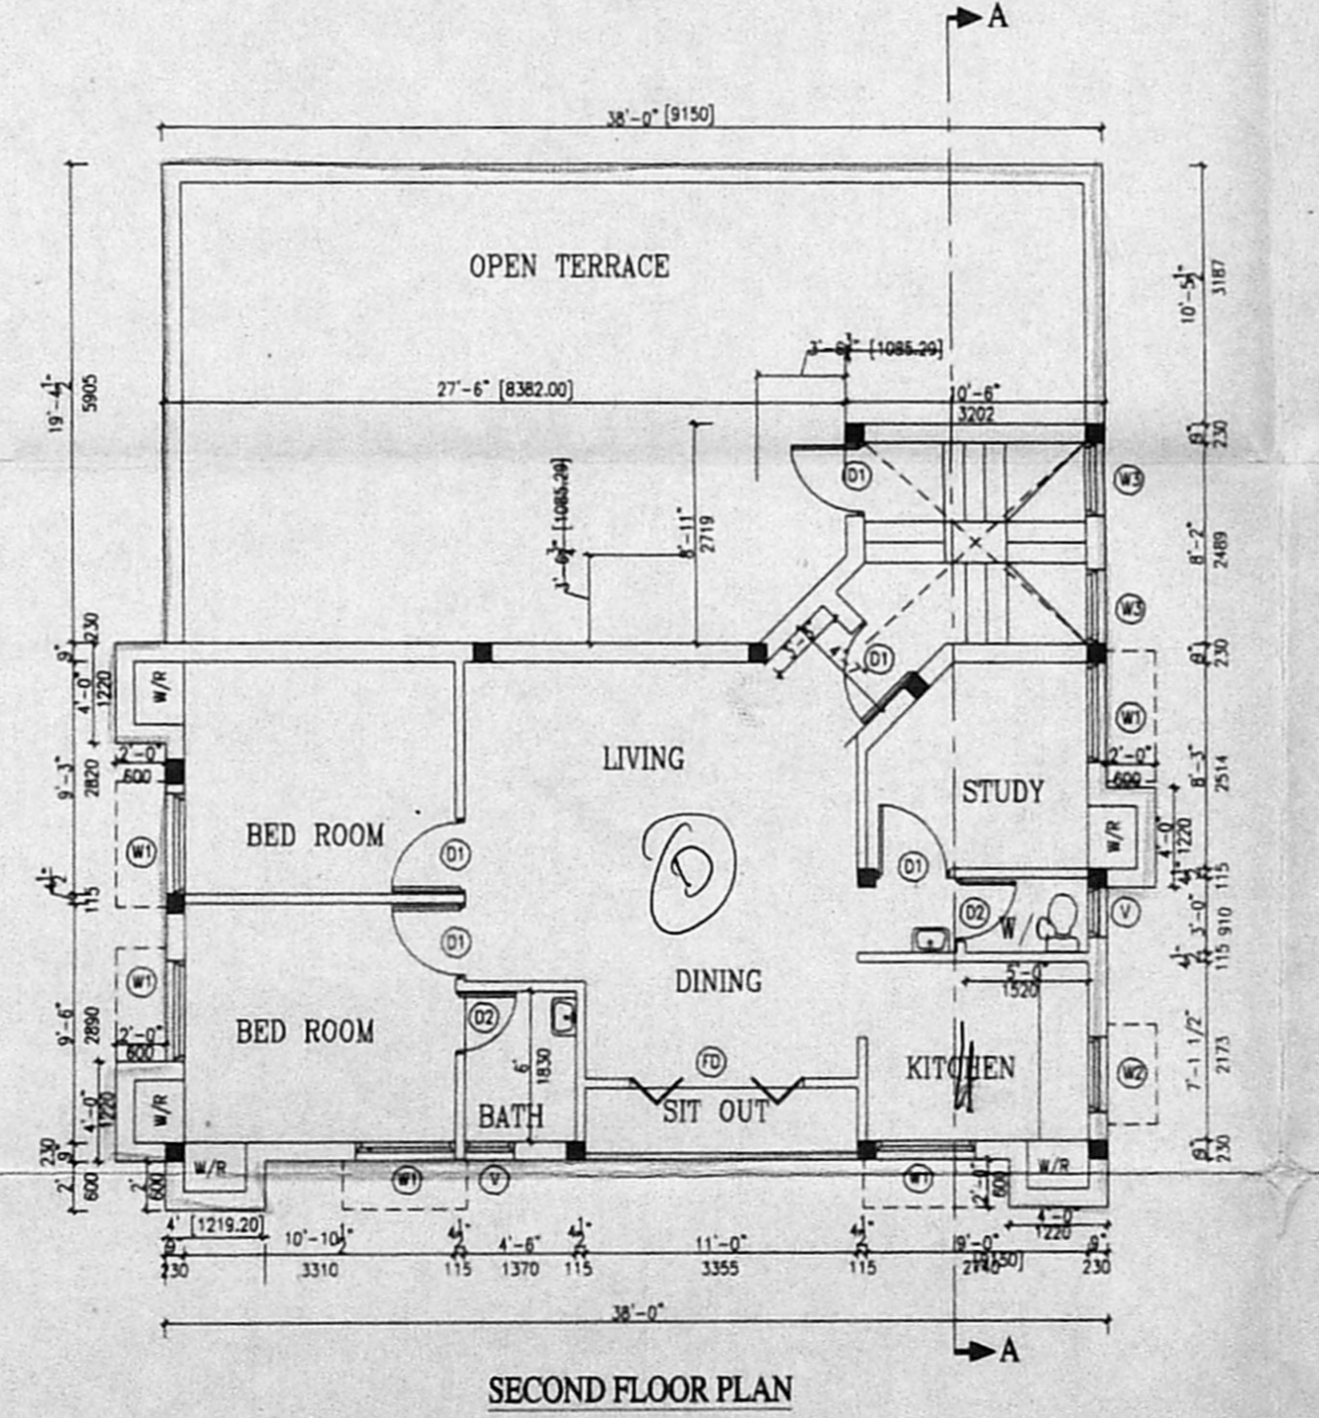

SECOND FLOOR PLAN

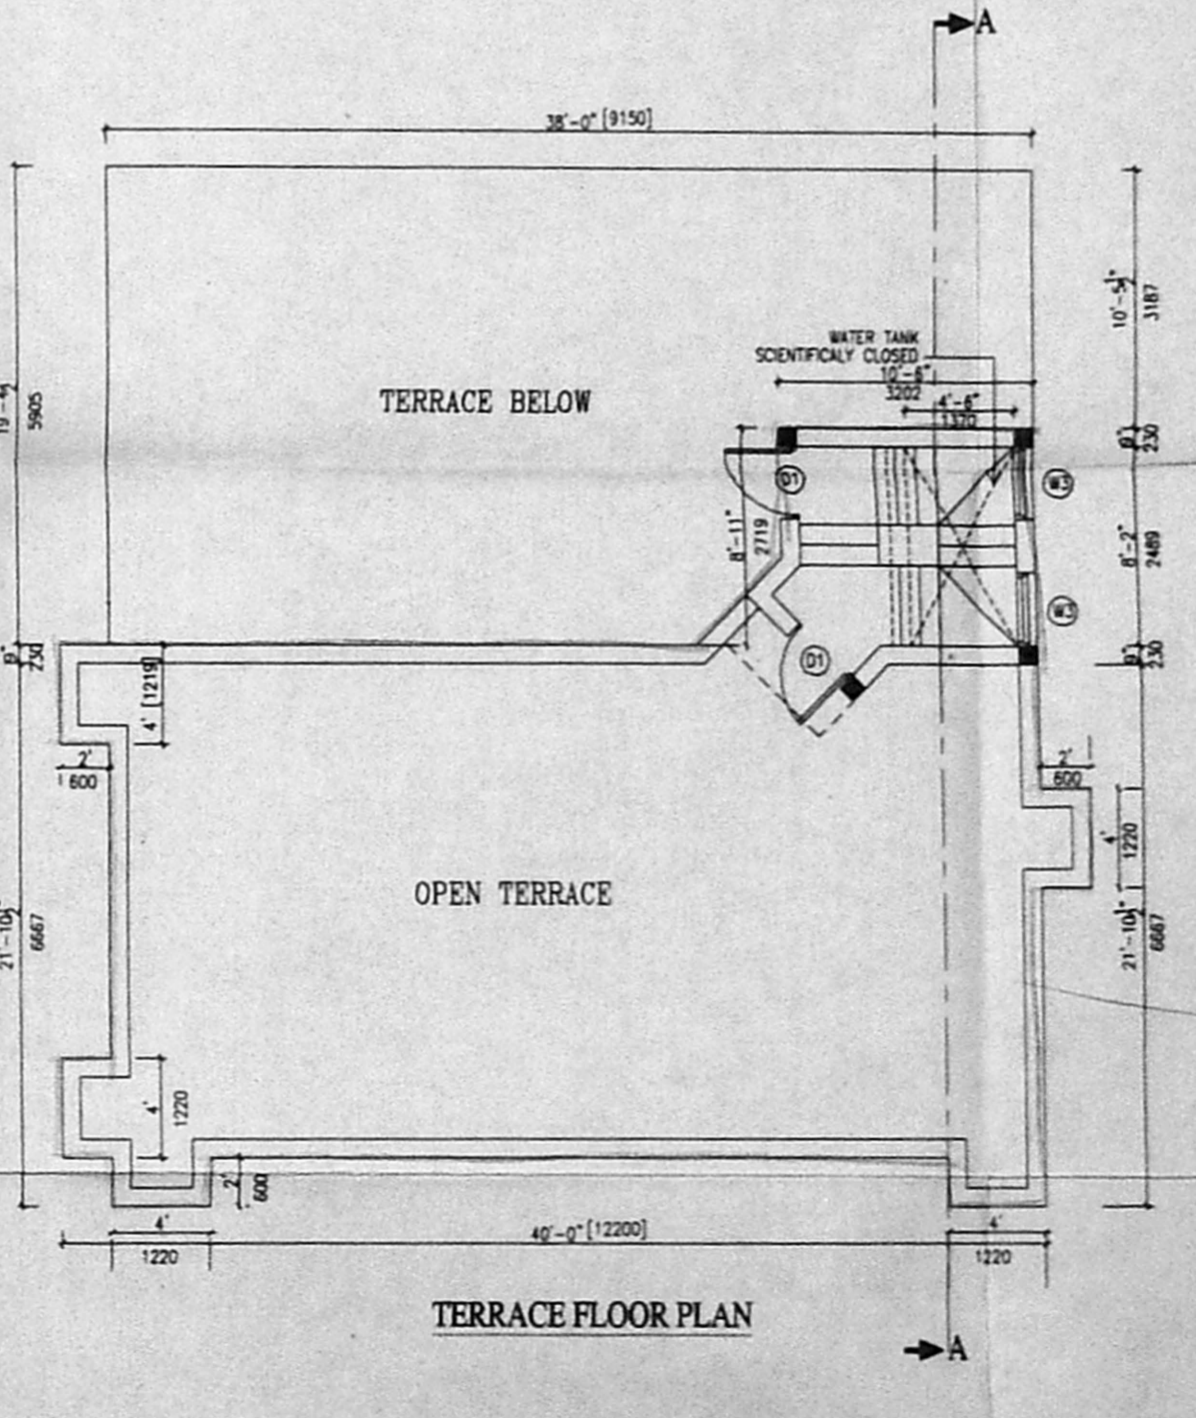


TERRACE FLOOR PLAN

A/27405/212/2000
 Planning Permit No. 4/39697 Date 12.1.12


APPROVED

SUBJECT TO THE CONDITIONS IN THIS OFFICE LETTER.


FOR MEMBER SECRETARY METROPOLITAN GOVERNMENT AUTHORITY CHENNAI - 600 008.

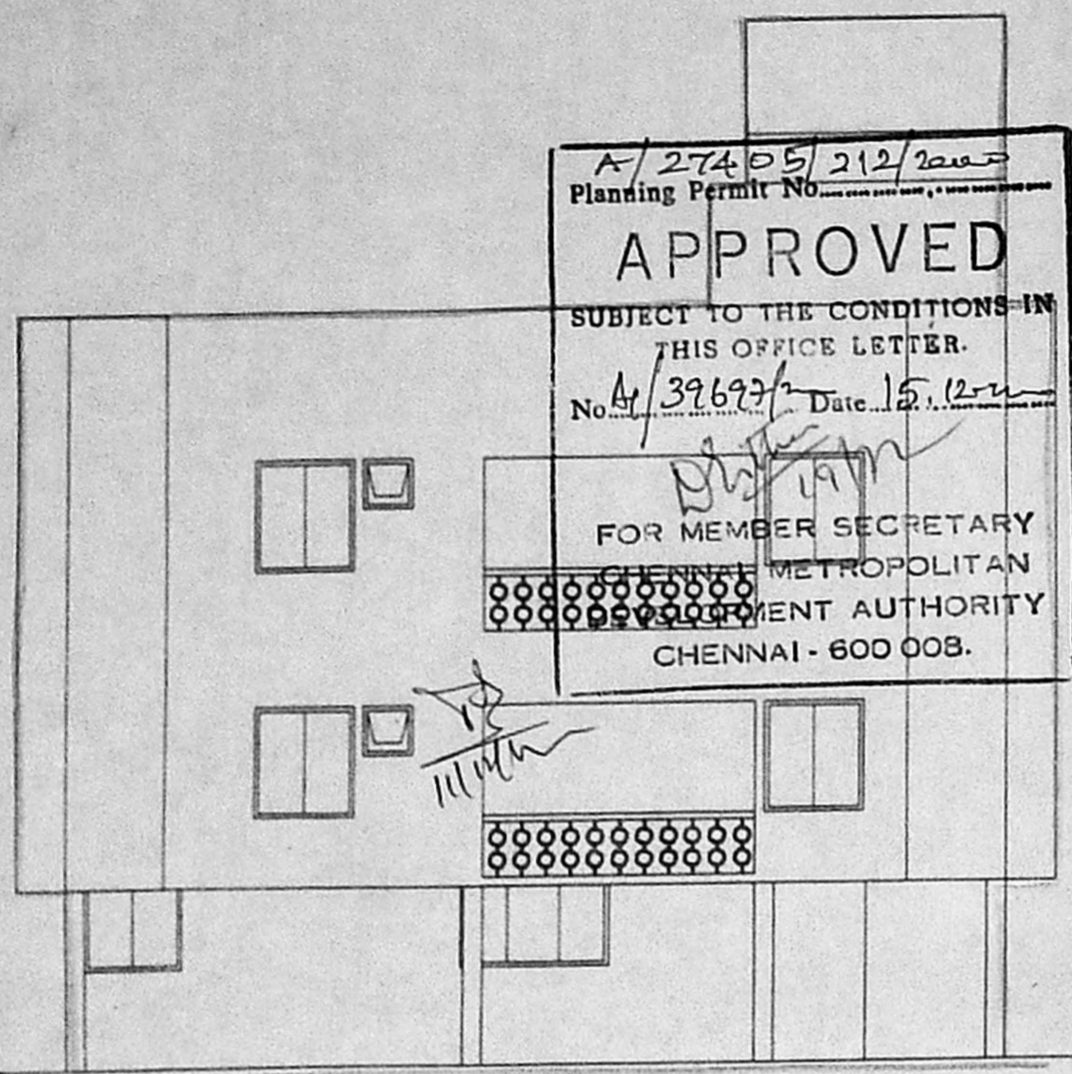


ELEVATION

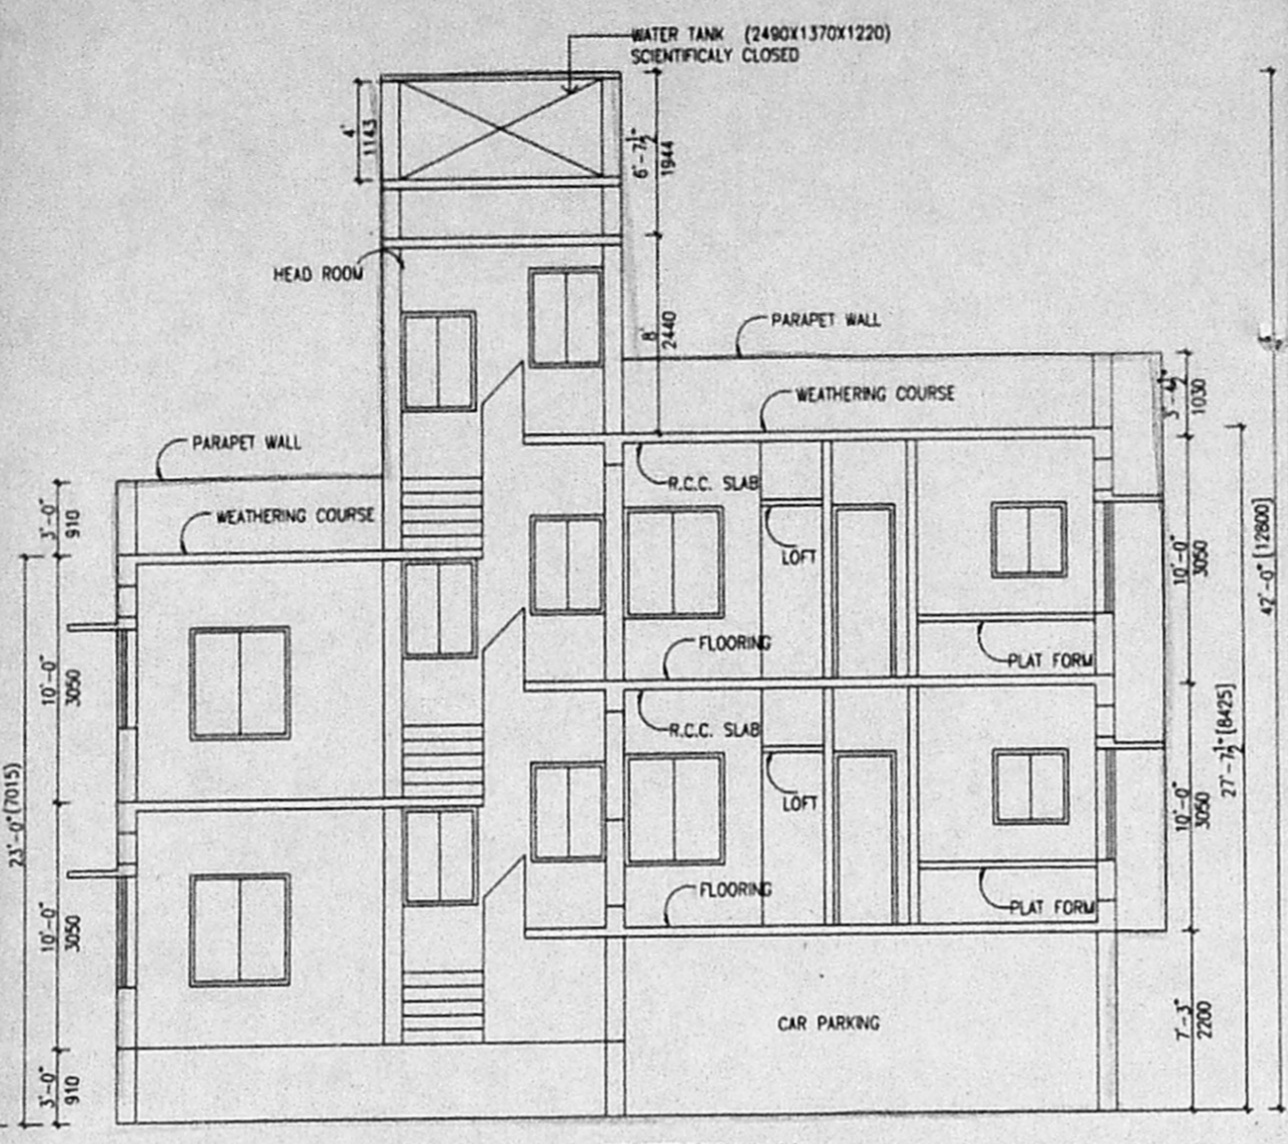

SECTION (A-A)

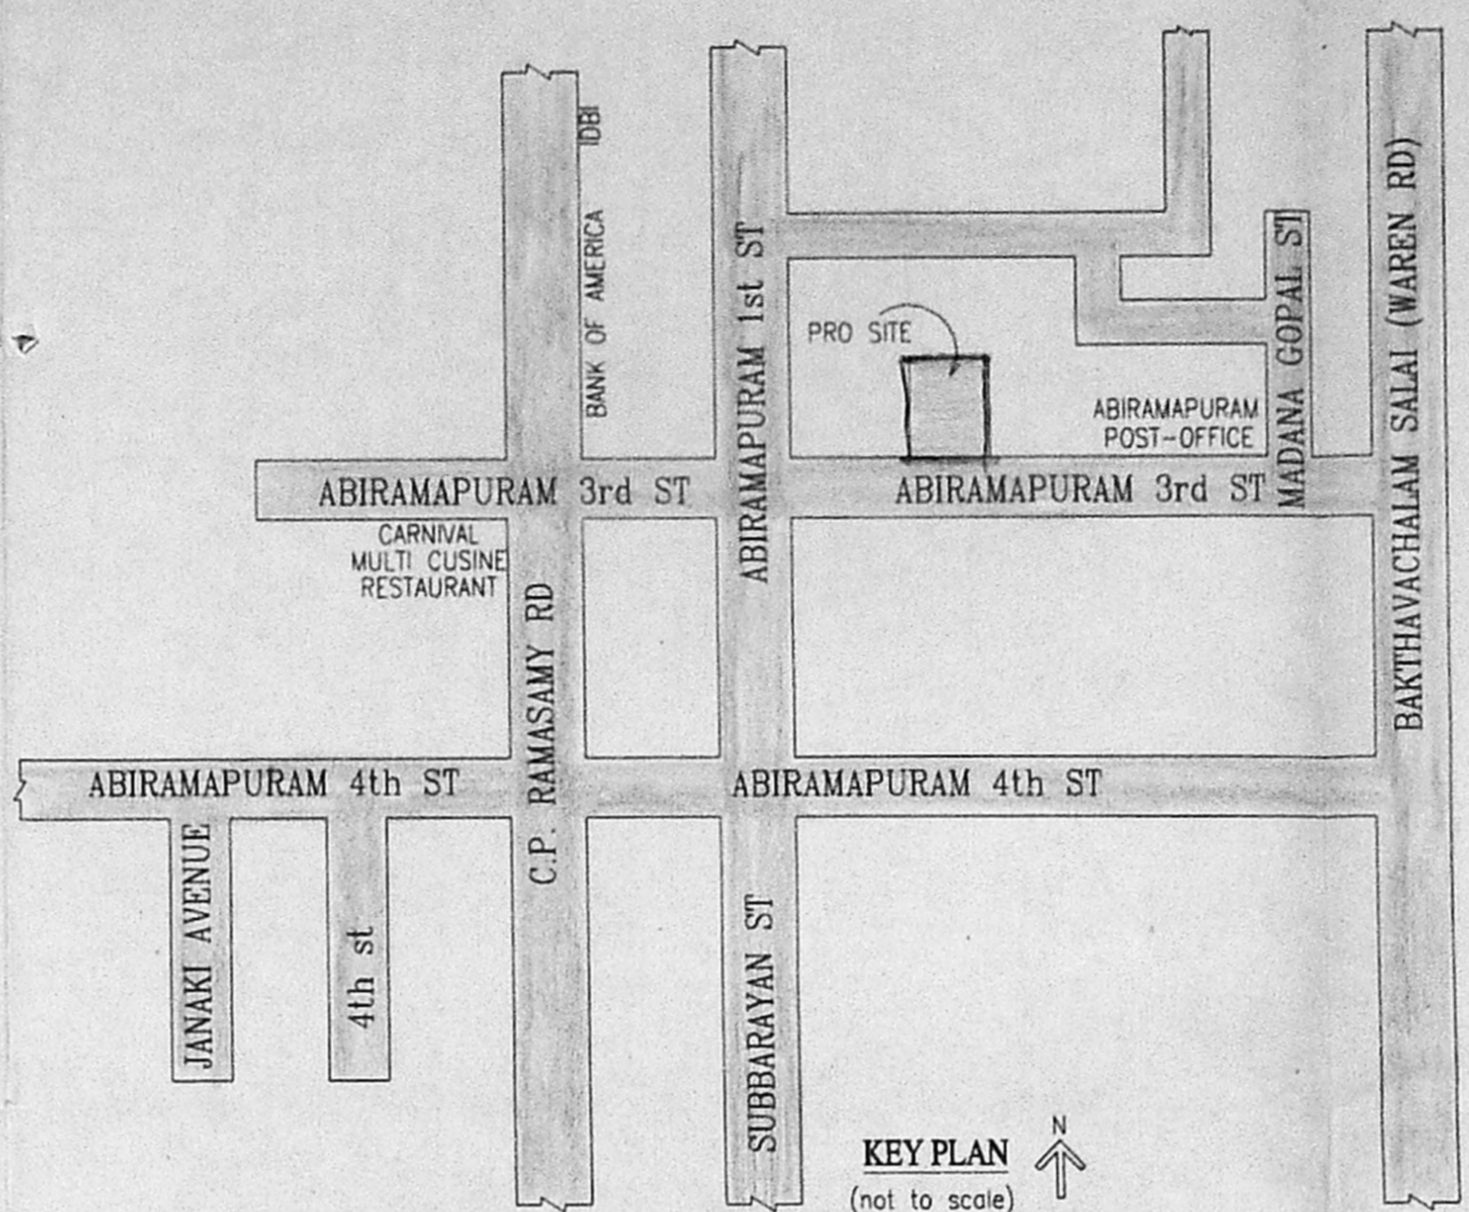


KEY PLAN (not to scale)

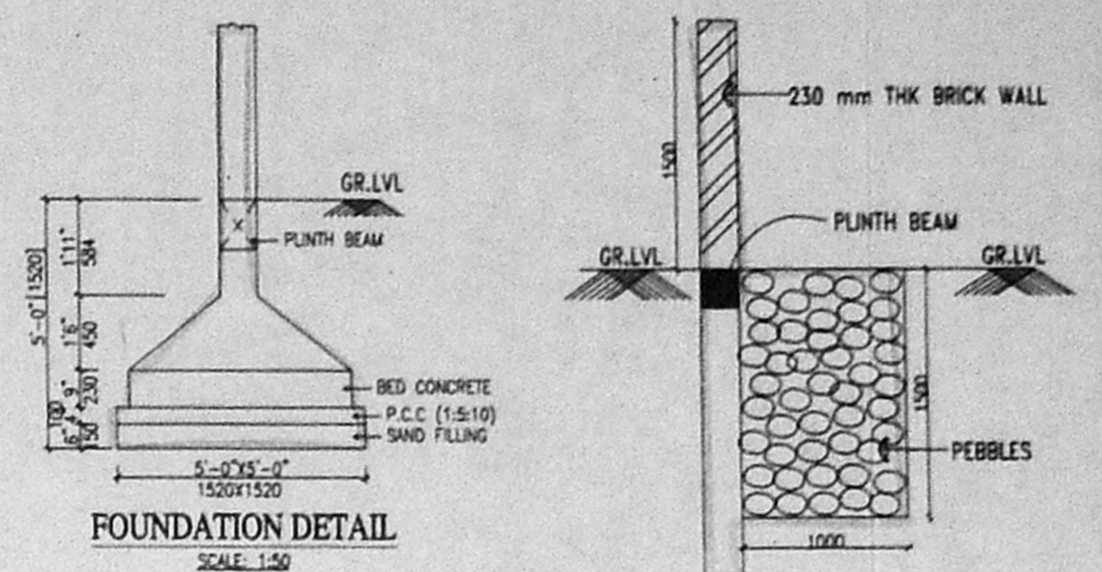


FOUNDATION DETAIL SCALE: 1:50


SECTION OF PERCOLATION CHAMBER & COMPOUND WALL (N.T.S)

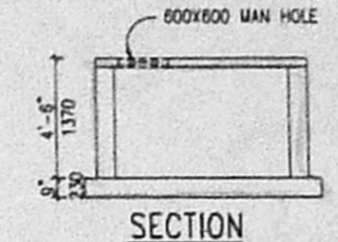


SECTION

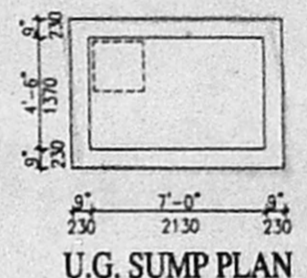


U.G. SUMP PLAN

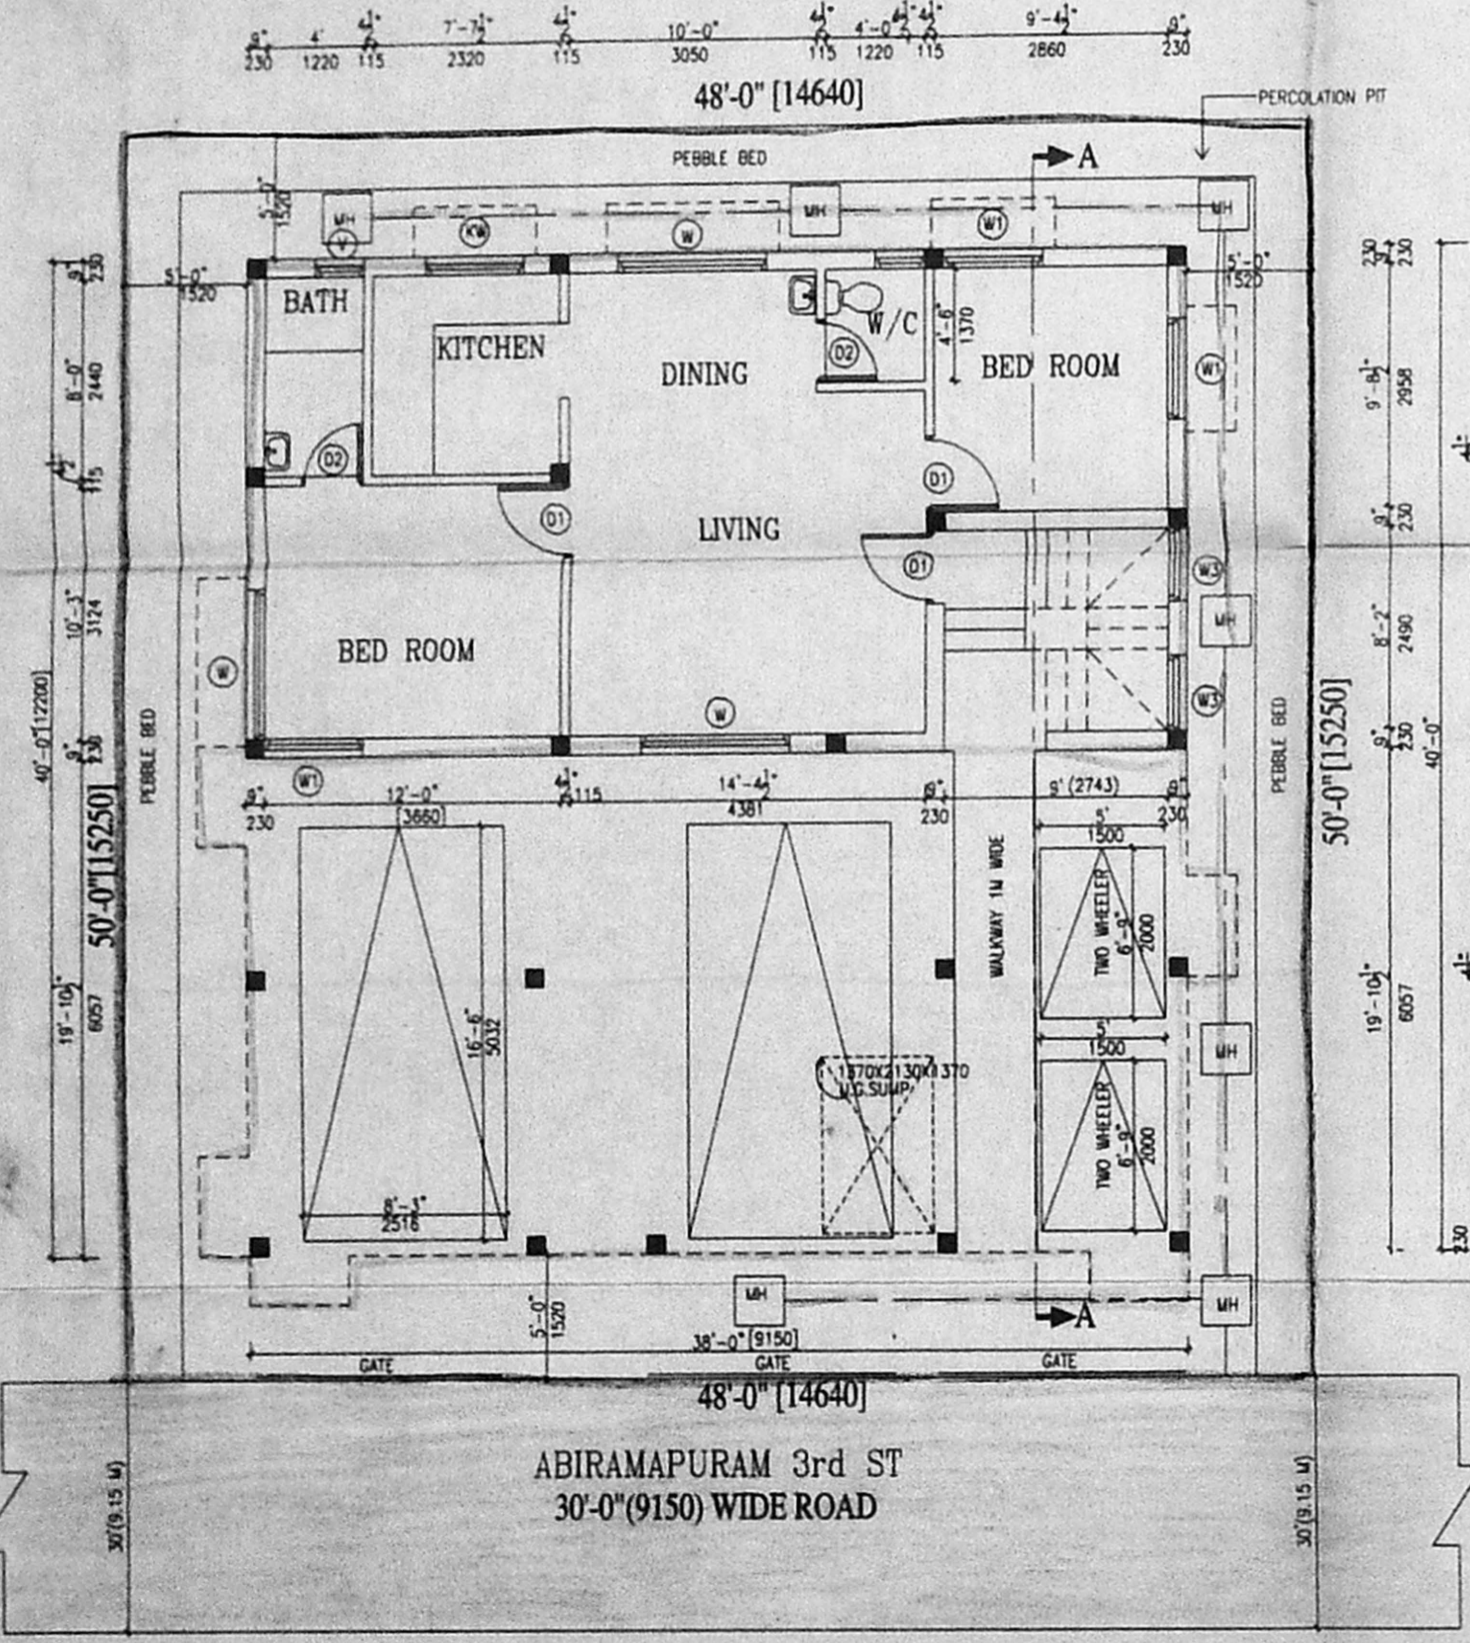


STILT FLOOR CUM GROUND FLOOR PLAN

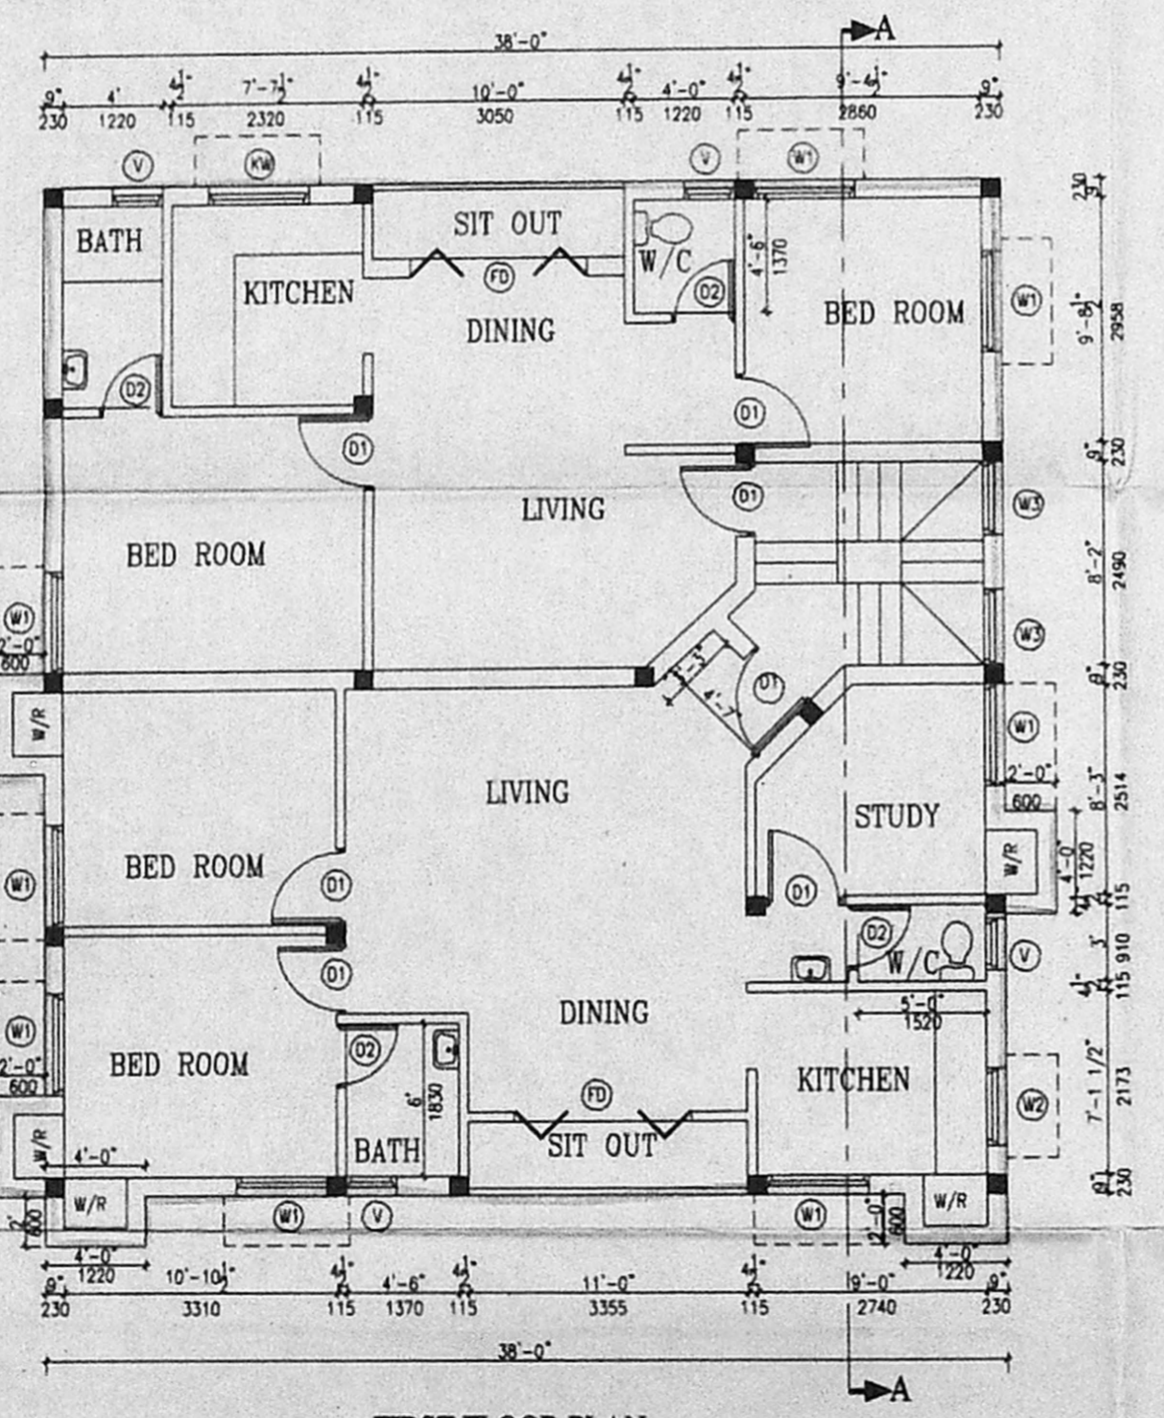

FIRST FLOOR PLAN

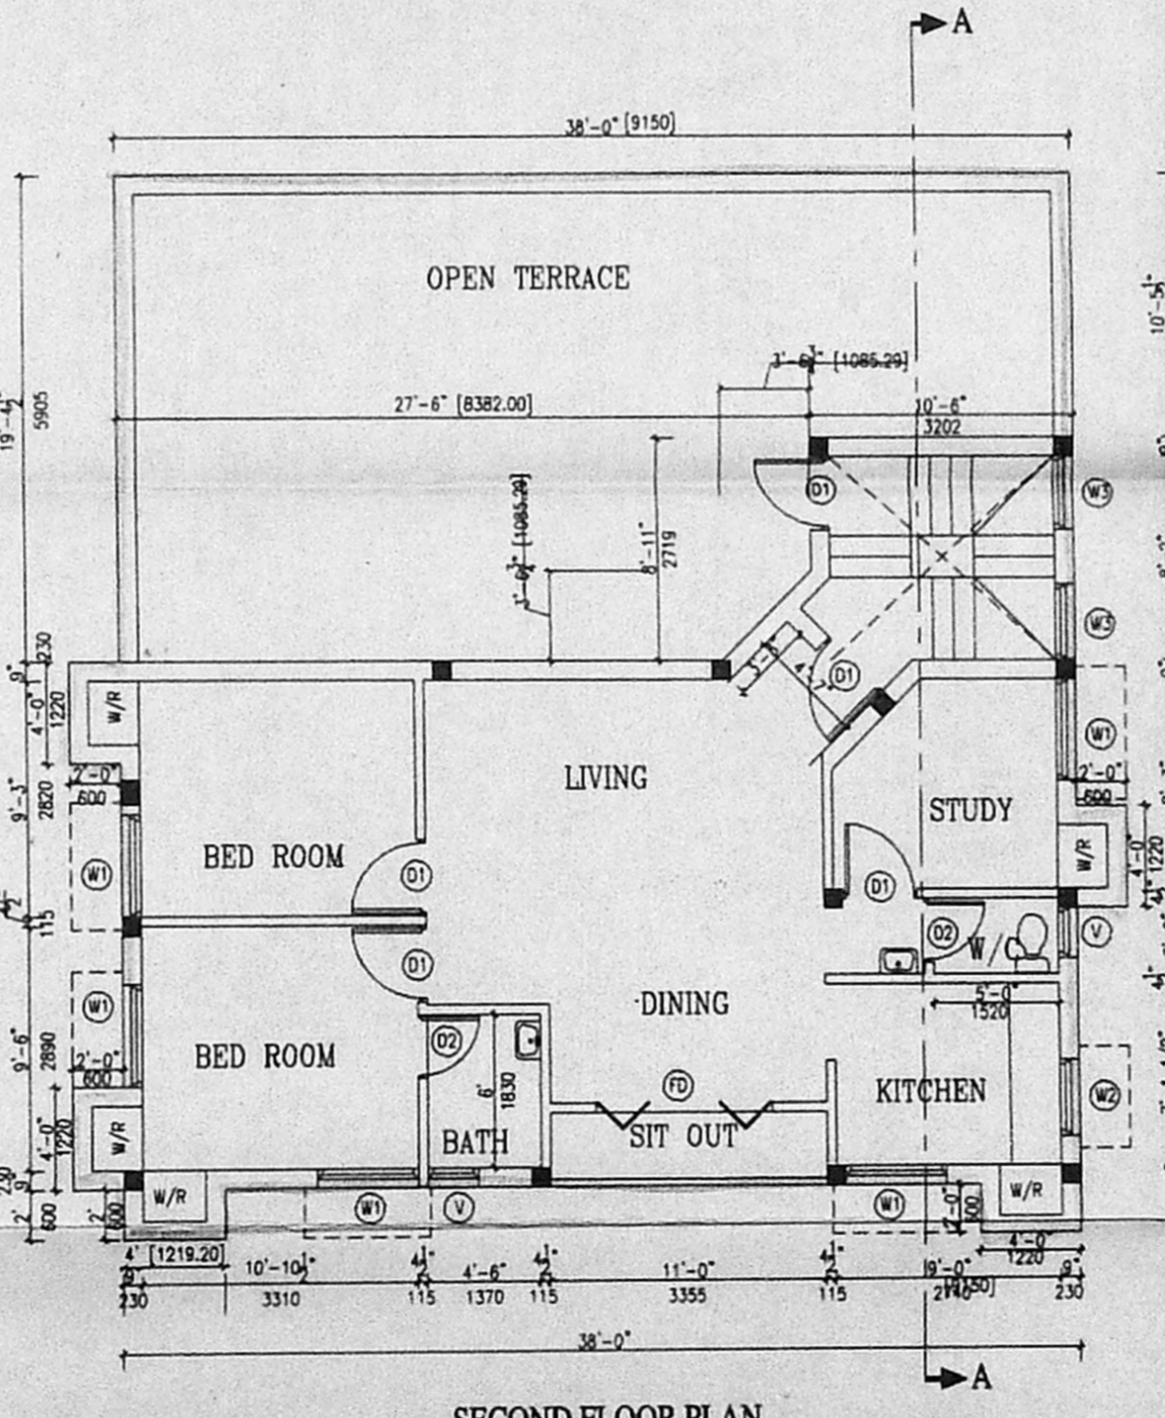

SECOND FLOOR PLAN

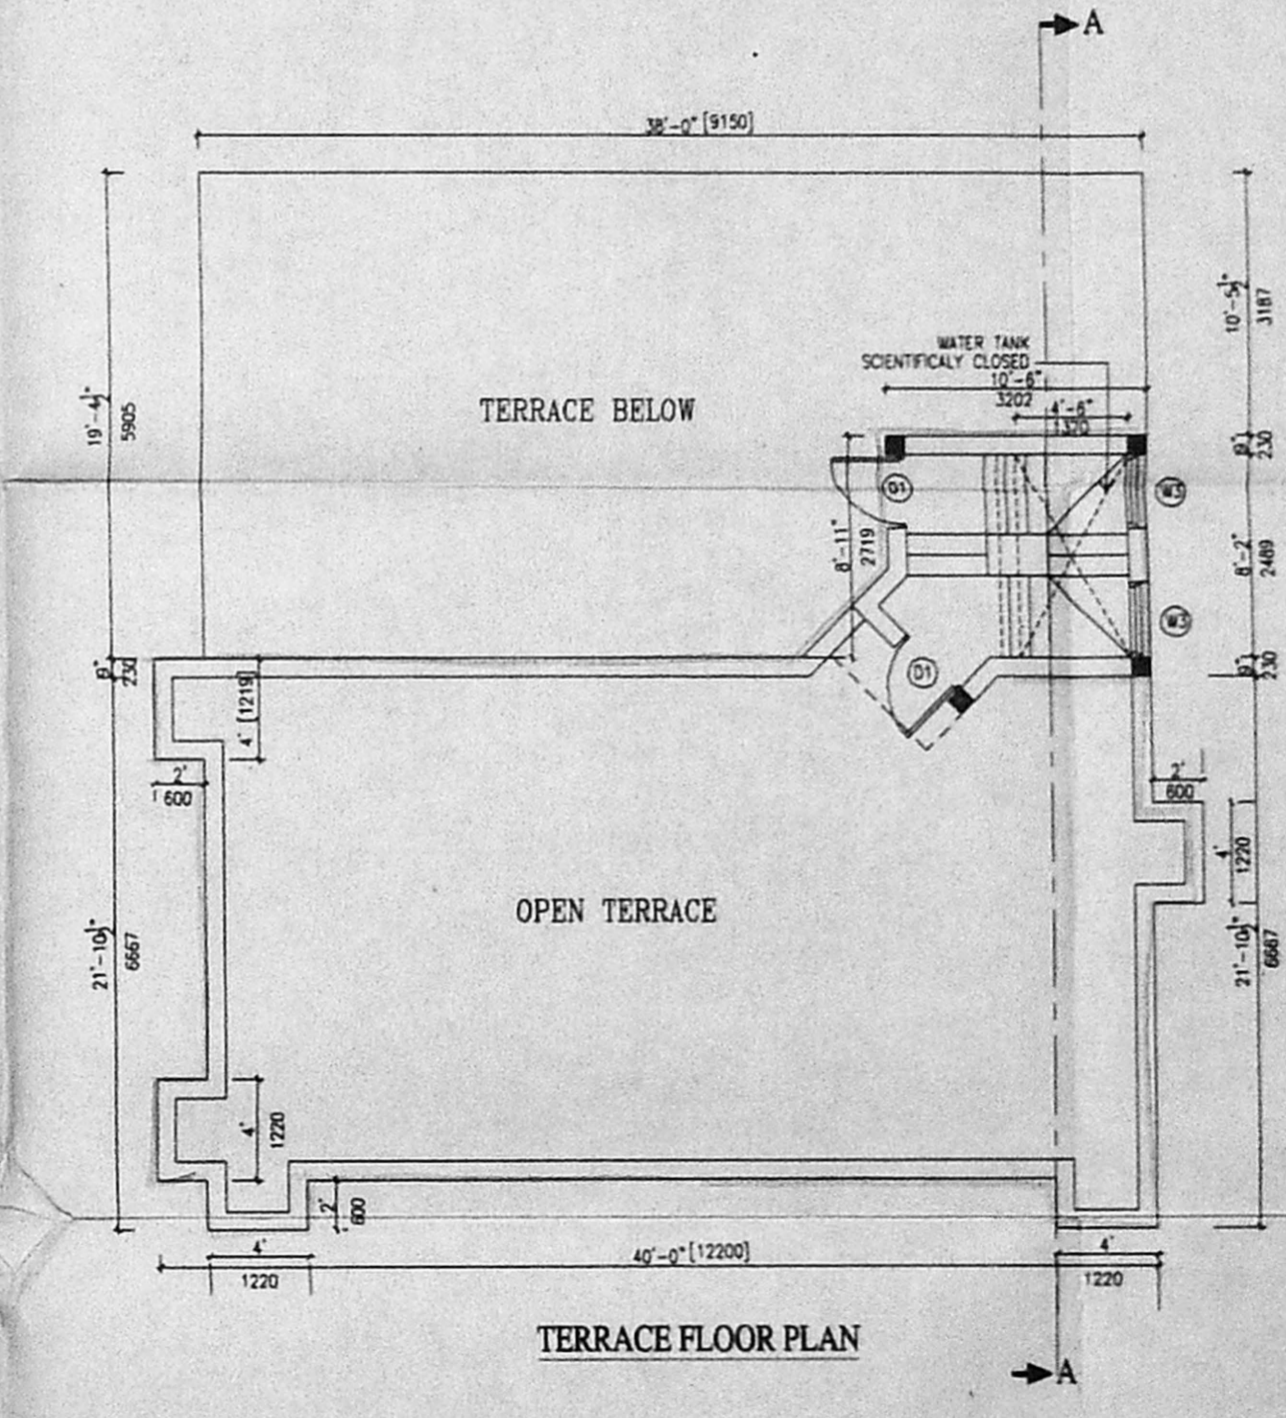

TERRACE FLOOR PLAN

TITLE
 PLAN SHOWING THE PROPOSED ADDITIONS TO EARLIER SANCTIONED PLAN FOR BUILDING AT OLD No.40, NEWNo.36,3 rd STREET, ABHIRAMAPURAM CHENNAI - 18. R.S.No 3636/50 OF MYLAPORE VILLAGE, CHENNAI DIVISION 142, ZONE X

PREVIOUS SANCTIONED PLAN
 PPA / 4567 / 2000
 BA / 4076 / 2000

LEGEND

PROPOSED WORK AS

SEWER LINE AS

SITE BOUNDARY AS

ROAD AS

SCHEDULE OF JOINERY

D1	DOOR	3'0"x7'0"	900X2130
D2	DOOR	2'6"x7'0"	750X2130
W	WINDOW	6'0"x4'6"	1830X1370
W1	WINDOW	4'0"x4'6"	1220X1370
W2	WINDOW	3'0"x3'0"	900X900
KW	WINDOW	4'0"x3'0"	1220X900
V	VENTILATOR	2'0"x2'0"	600X600

SPECIFICATION

- R.C.C. FRAMED STRUCTURE
- SAND FILLING IN BASEMENT
- P.C.C 1:4:8
- MOSAIC FLOORING
- JOINERY IN SEASONED WOOD
- R.C.C LINTELS AND SLAB 1:2:4
- BRICKWORK IN C.M 1:6
- WEATHERING COURSE LAID TO SLOPE

AREA STATEMENT

	SQ. FT.	SQ. M.
PLOT EXTENT	= 2400.00	223.00
GROUND FLOOR AREA	= 764.75	71.047
FIRST FLOOR AREA	= 1560.00	144.98
SECOND FLOOR AREA	= 923.72	85.815
TOTAL AREA	= 3248.47	301.79
PLOT COVERAGE	= 65%	
F.S.I	= 1.35	



SCALE : 1"=8'-0" (1:100)

OWNER'S SIGNATURE

ARCHITECT'S SIGNATURE

M.PRADEEP
 ARCHITECT CA/92/15172 R.A.NO.168
 U 27 ANNA NAGAR, CHENNAI - 600 040.