




ELEVATION

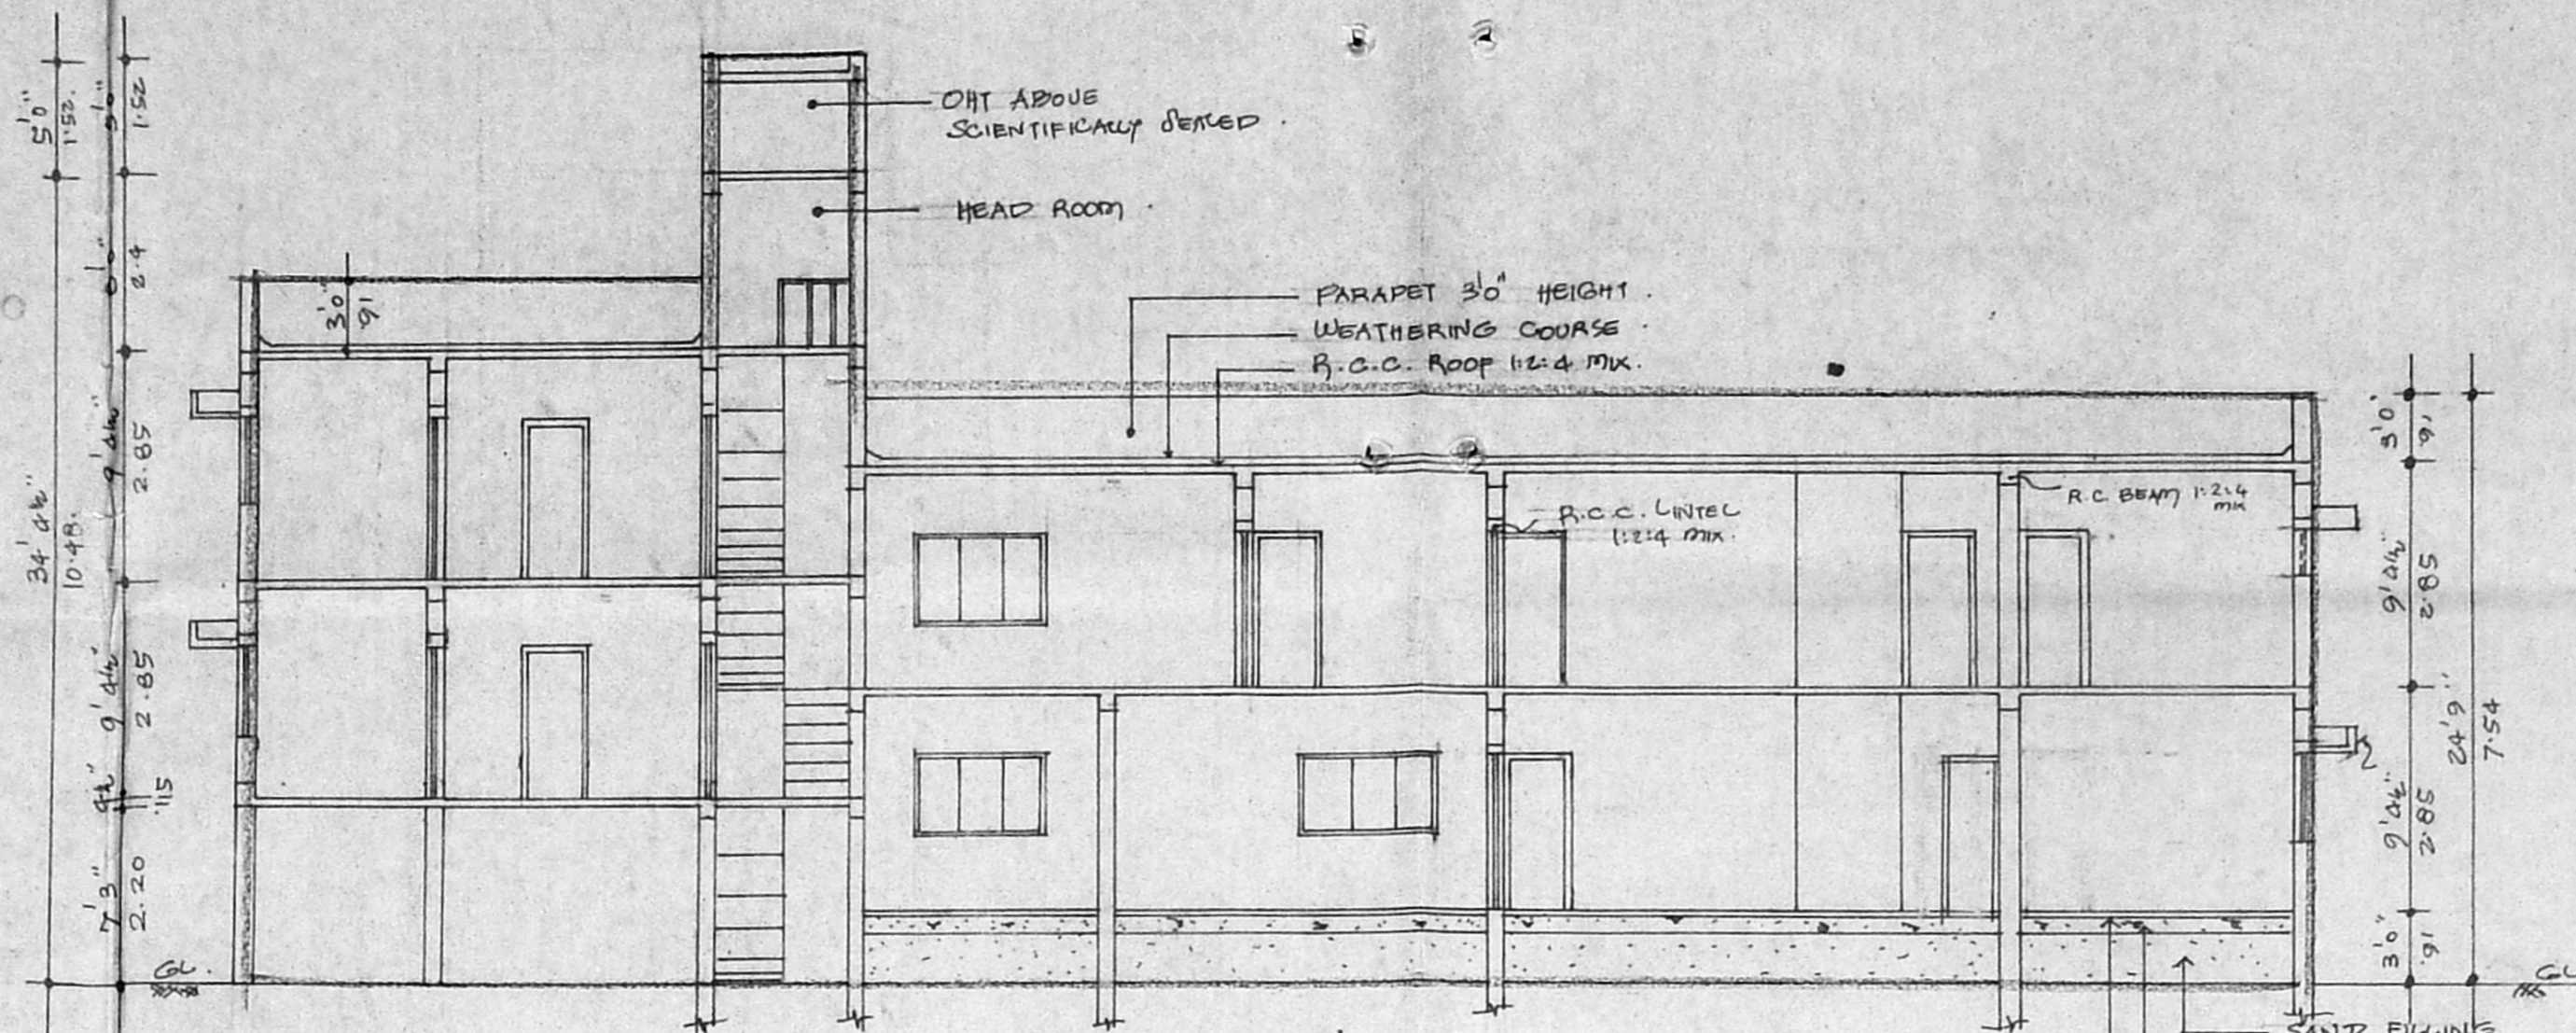


SECTION ON 'XX'

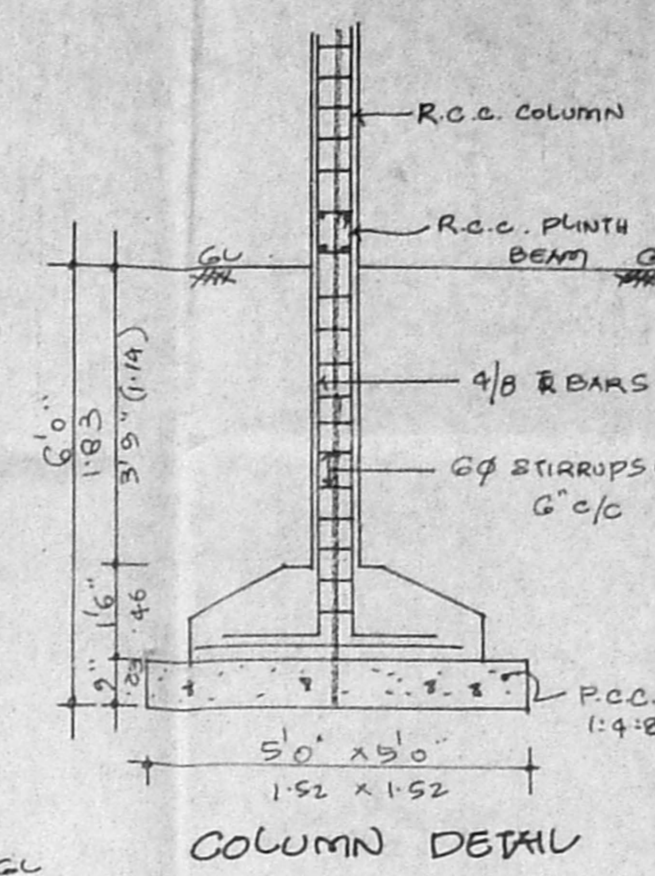


COLUMN DETAIL

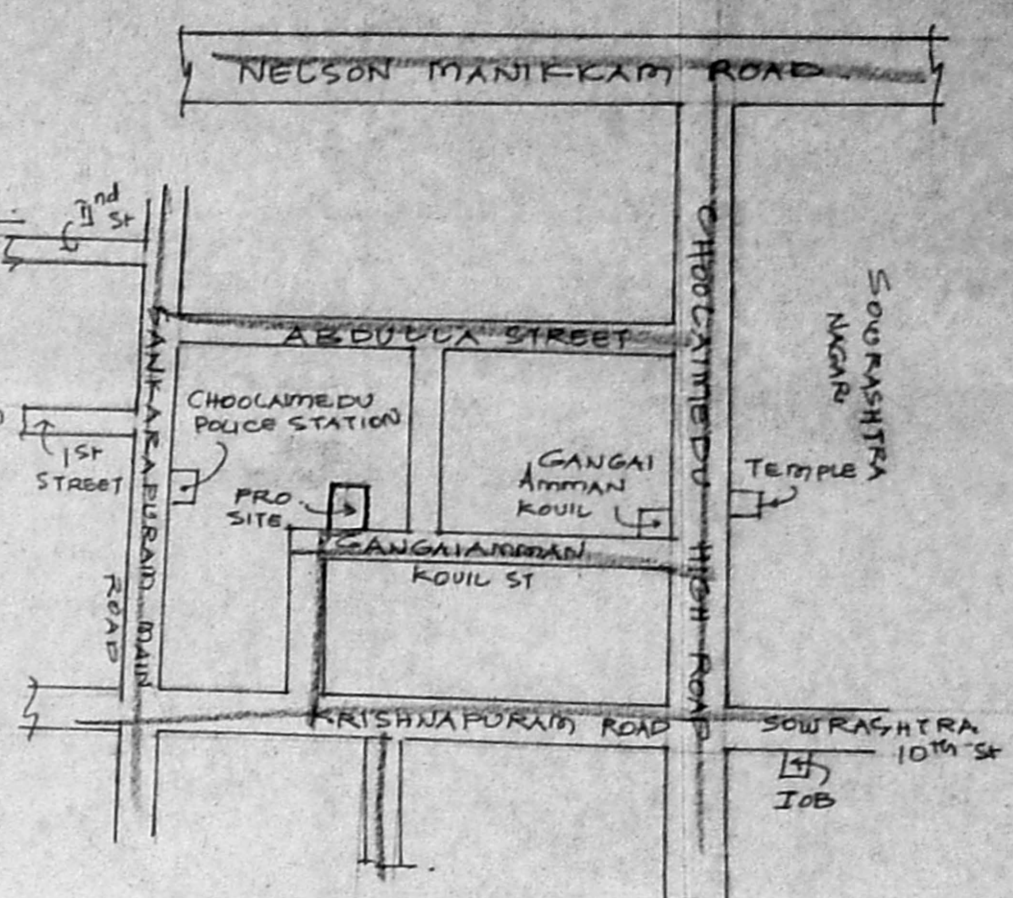


KEY PLAN (NOT TO SCALE)

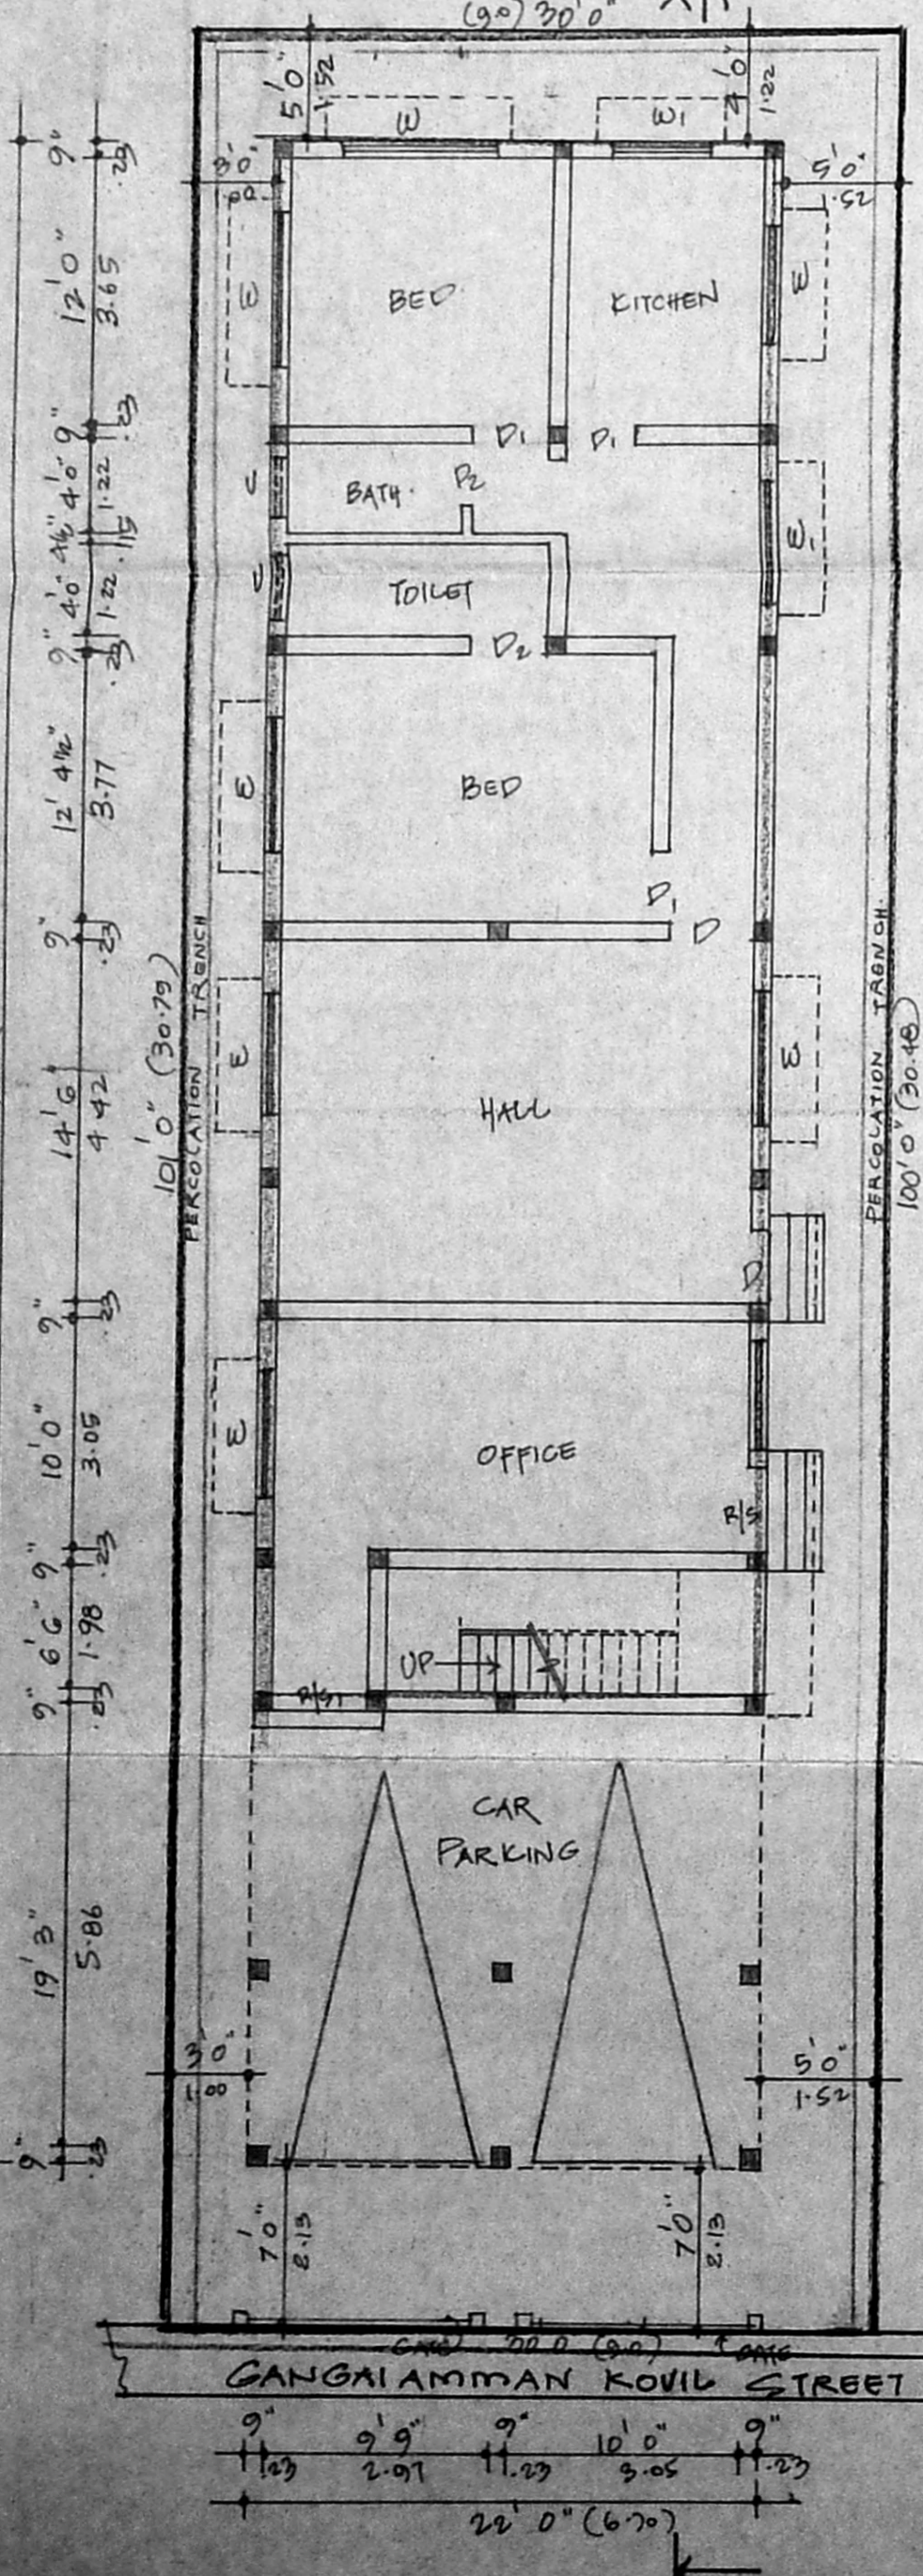


SITE CUM GROUND FLOOR PLAN

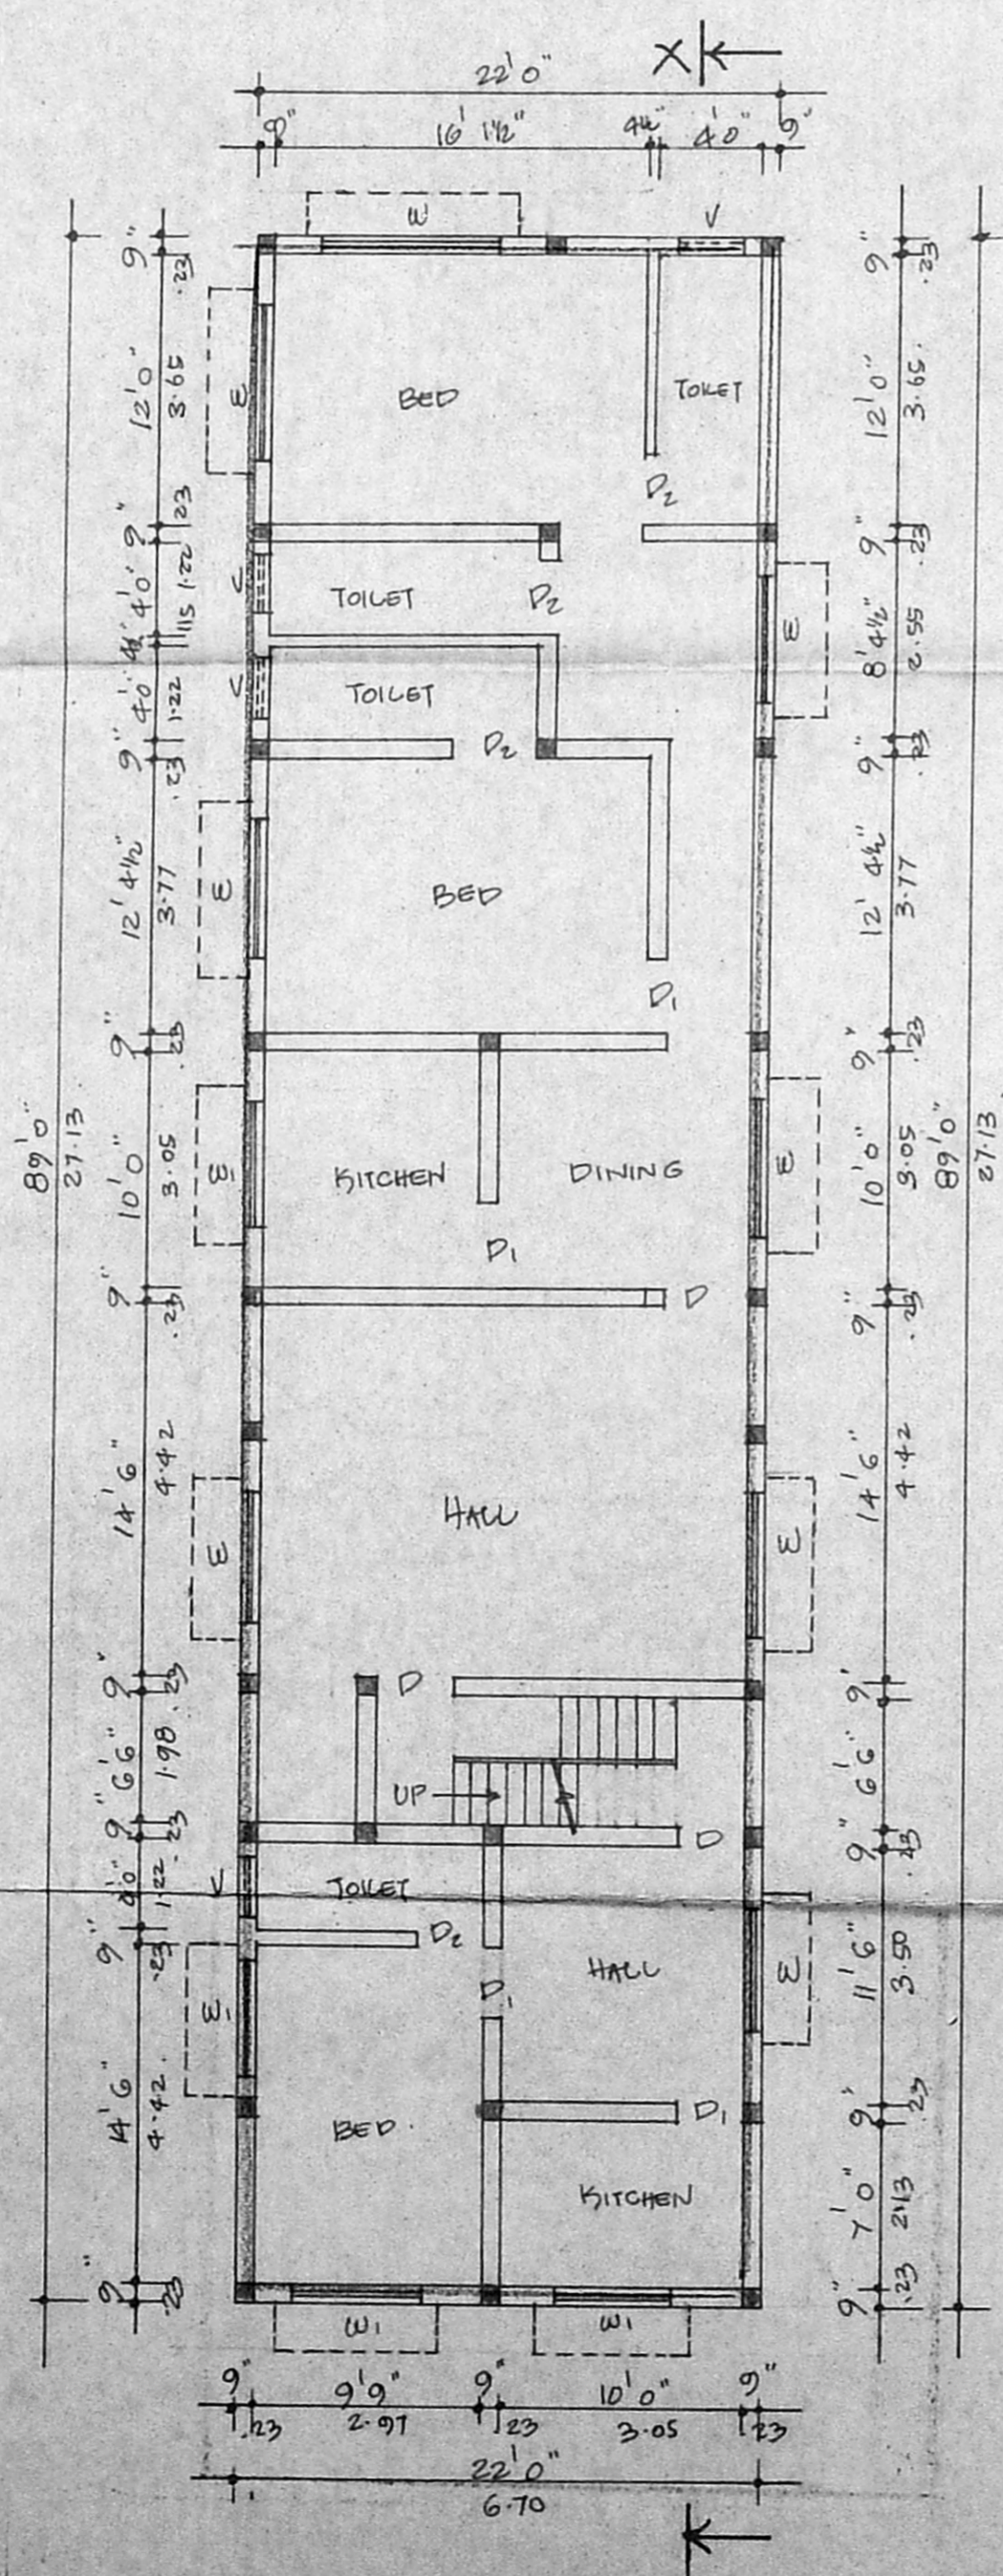

FIRST FLOOR PLAN

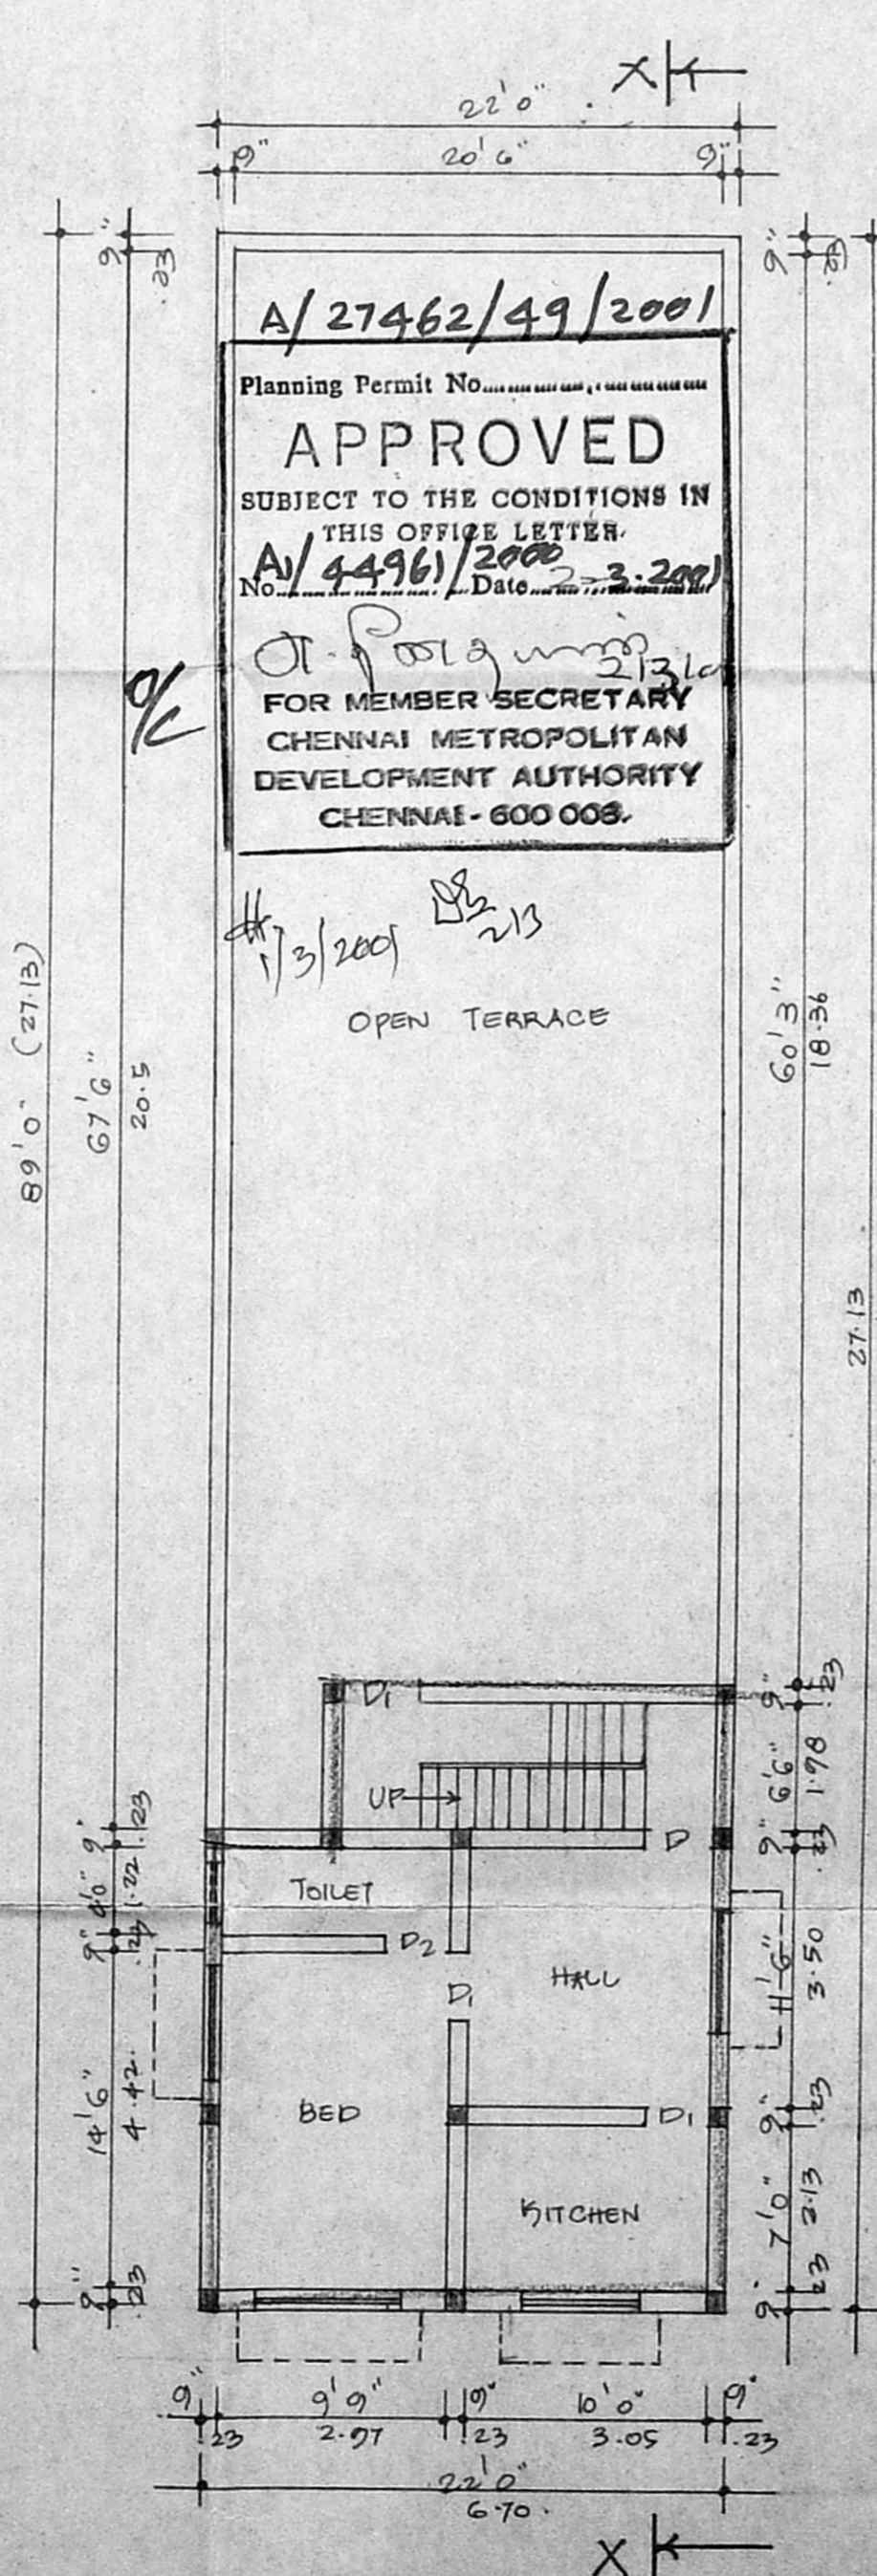


SECOND FLOOR PLAN

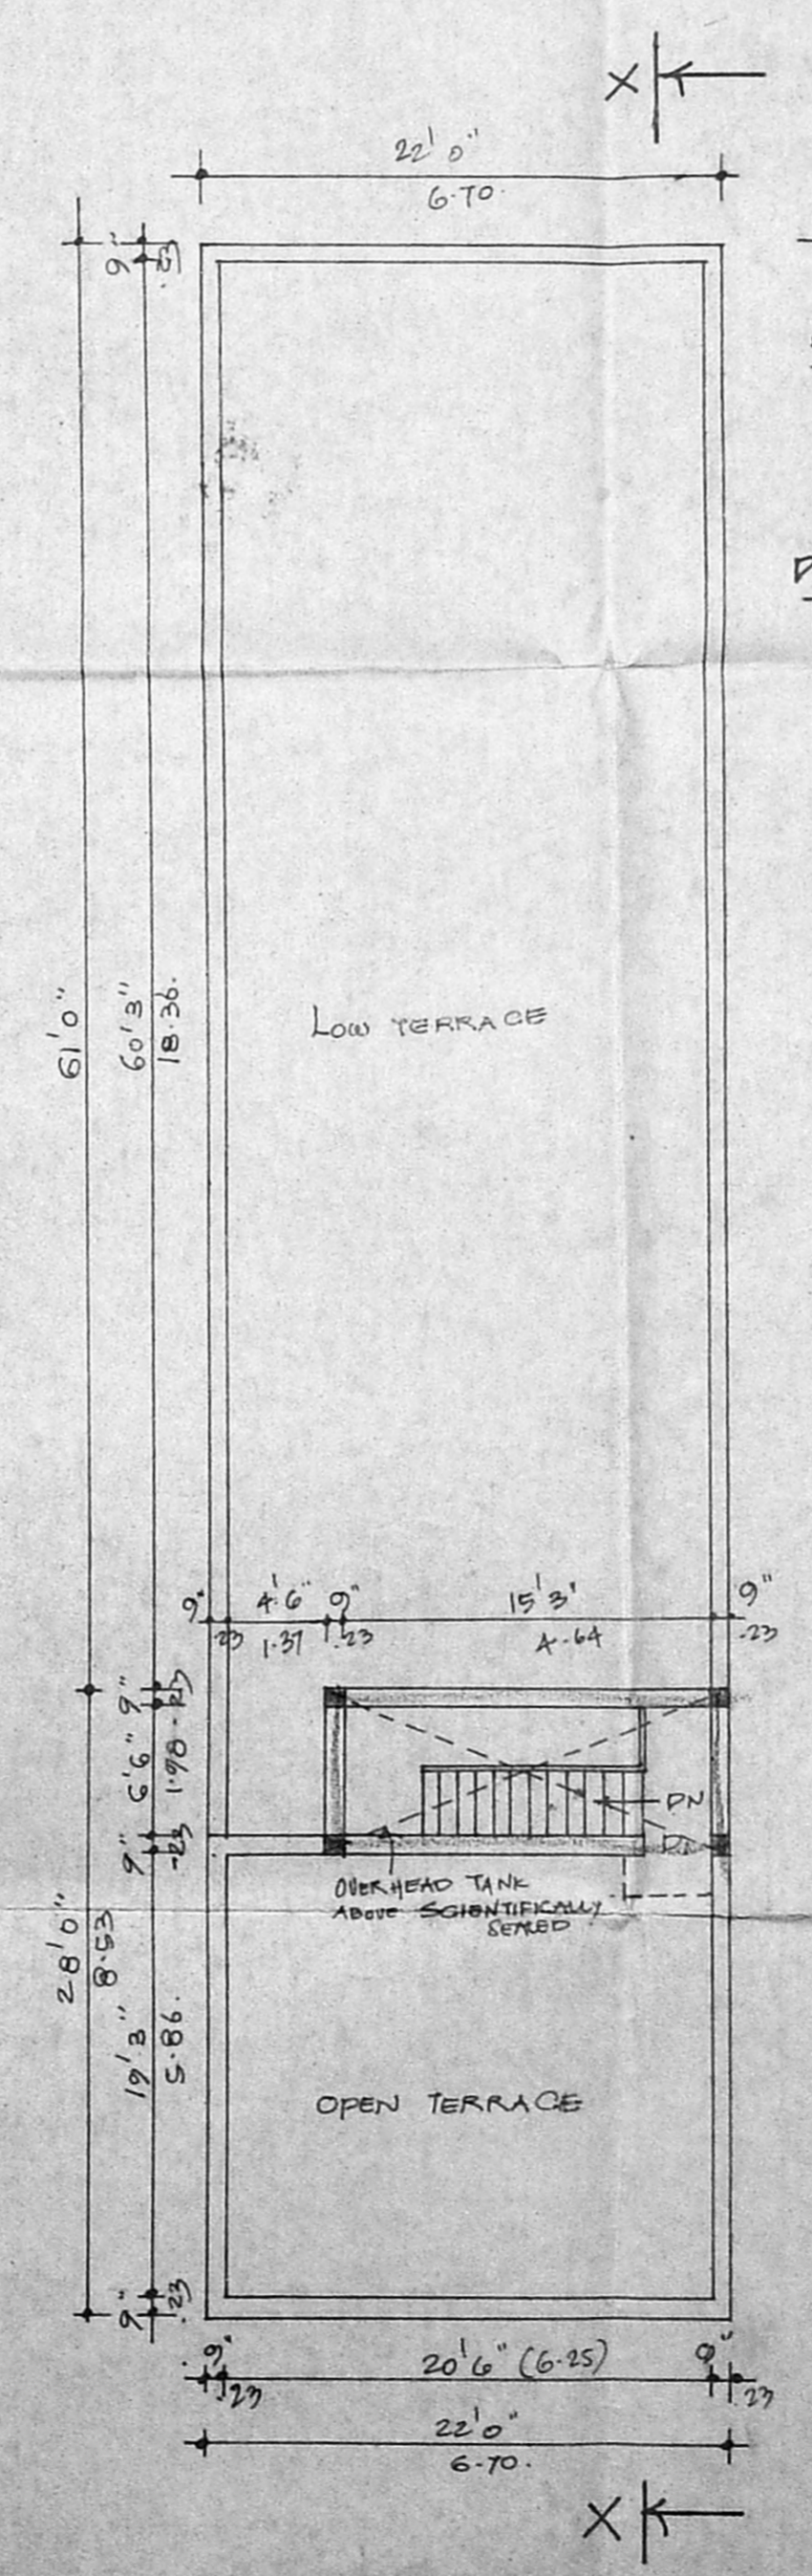

TERRACE FLOOR PLAN

A/27462/49/2001
 Planning Permit No. _____
APPROVED
 SUBJECT TO THE CONDITIONS IN THIS OFFICE LETTER.
 No. A/44961/2000 Date 2.2.2001
 For MEMBER SECRETARY
 CHENNAI METROPOLITAN
 DEVELOPMENT AUTHORITY
 CHENNAI-600 008.

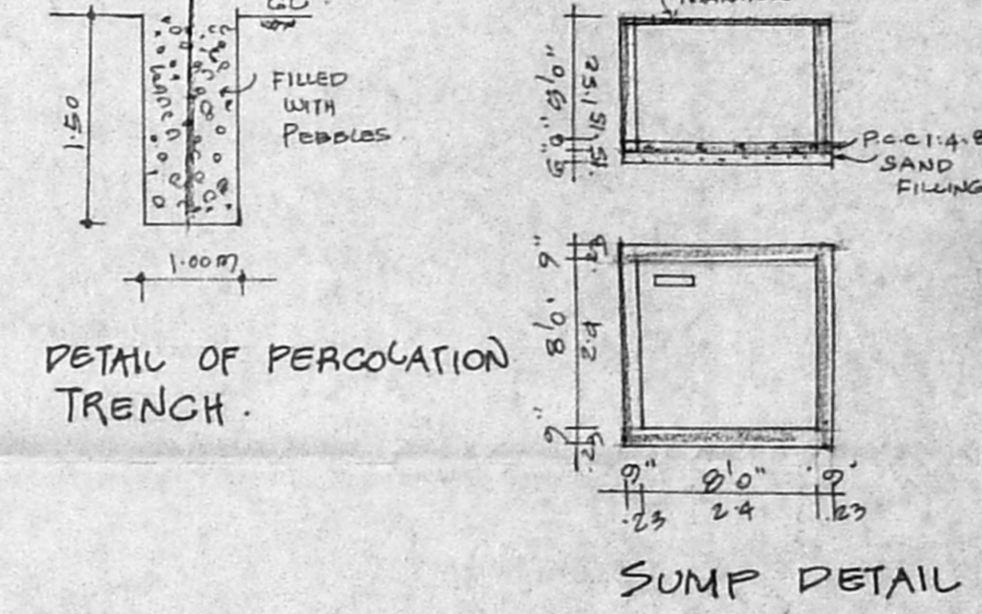

DETAIL OF PERCOLATION TRENCH

SUMP DETAIL

SCHEDULE OF JOINERY

R/S	ROLLING SHUTTER	5'0" x 7'0"	1.52 x 2.13
R/S	ROLLING SHUTTER	4'0" x 7'0"	1.52 x 2.13
D	DOOR	3'0" x 7'0"	1.00 x 2.13
D	DOOR	3'0" x 7'0"	1.00 x 2.13
D	DOOR	2'9" x 7'0"	.84 x 2.13
W	WINDOW	5'0" x 3'0"	1.52 x 1.52
W	WINDOW	4'0" x 4'0"	1.22 x 1.22
V	VENTILATOR	3'0" x 2'0"	.91 x .61

AREA STATEMENT

Plot Area	3015 Sq	280 m ²
Ground Floor Area	1518 Sq	141 m ²
First Floor Area	1958 Sq	182 m ²
2 nd Floor Area	457 Sq	42 m ²
TOTAL FLOOR AREA	3933 Sq	365 m²
F.S.I : 1.30		
COVERAGE : 65%		

COLOR INDEX

PROPOSED	
ROAD	
SITE BOUNDARY	

PLAN SHOWING THE PROPOSED RESIDENTIAL BUILDING AT T.S.NO: 158, DOOR No 60 (OLD No: 3) BLOCK NO: 14 OF GANGAI AMMAN KOIL STREET, CHOLLAIMEDU, PULIYUR VILLAGE.

SCALE : 1" = 8'0" OR 1:100.

OWNER:

K. SELVAM, B.E. AMIE, C. Eng (I) A.I.V.
 Consulting Civil Engineer, Chartered Engineer
 Approved Valuer & Licensed Surveyor,
 C.S.I. Reg. No. 82, 2000-20001
 Chennai
 No. 1, 3, Mangalpur East,
 CHENNAI-600 050,
 Ph: 6650164

LICENSED SURVEYOR