




ELEVATION

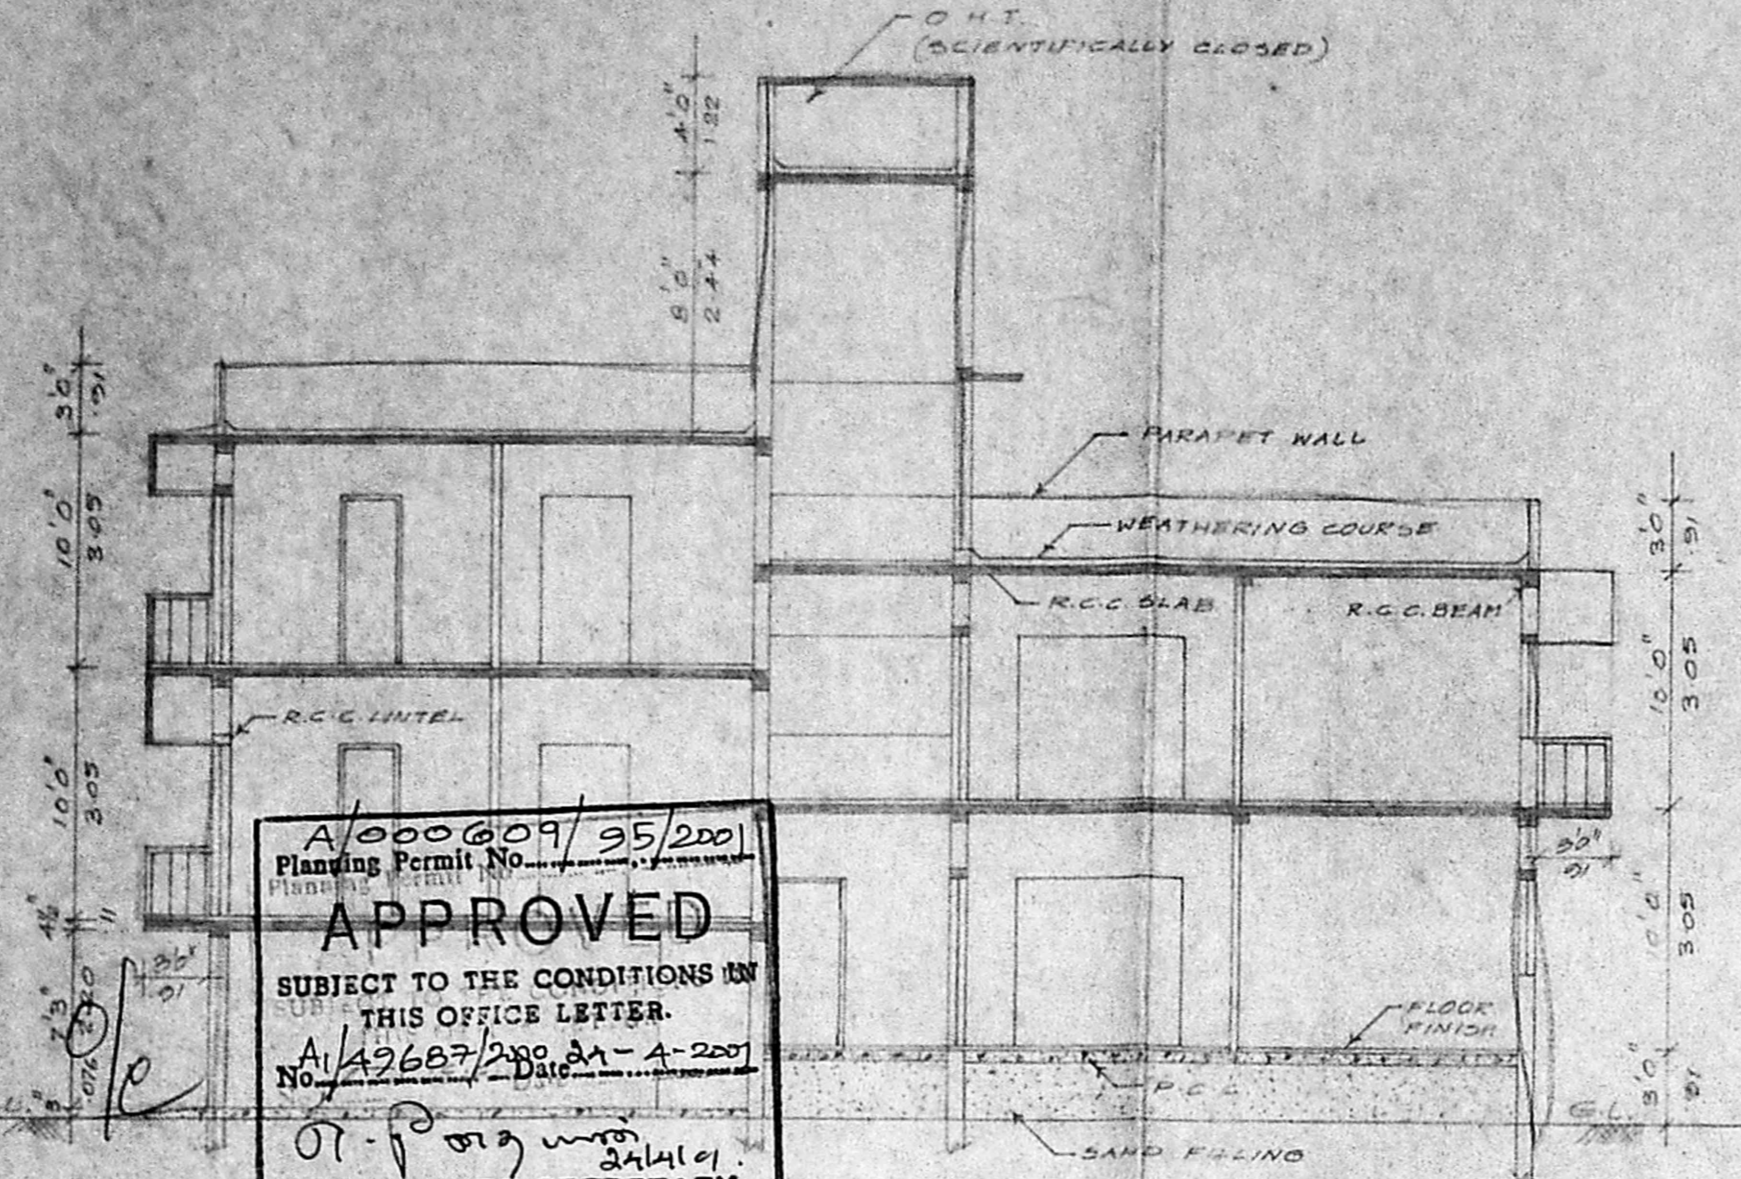

A/000609/25/2001
 Planning Permit No. 111/2001
APPROVED
 SUBJECT TO THE CONDITIONS IN THIS OFFICE LETTER.
 No. A/2667/2000 SA-1-2001
 FOR MEMBER SECRETARY
 CHENNAI METROPOLITAN
 DEVELOPMENT AUTHORITY
 CHENNAI - 600 008.

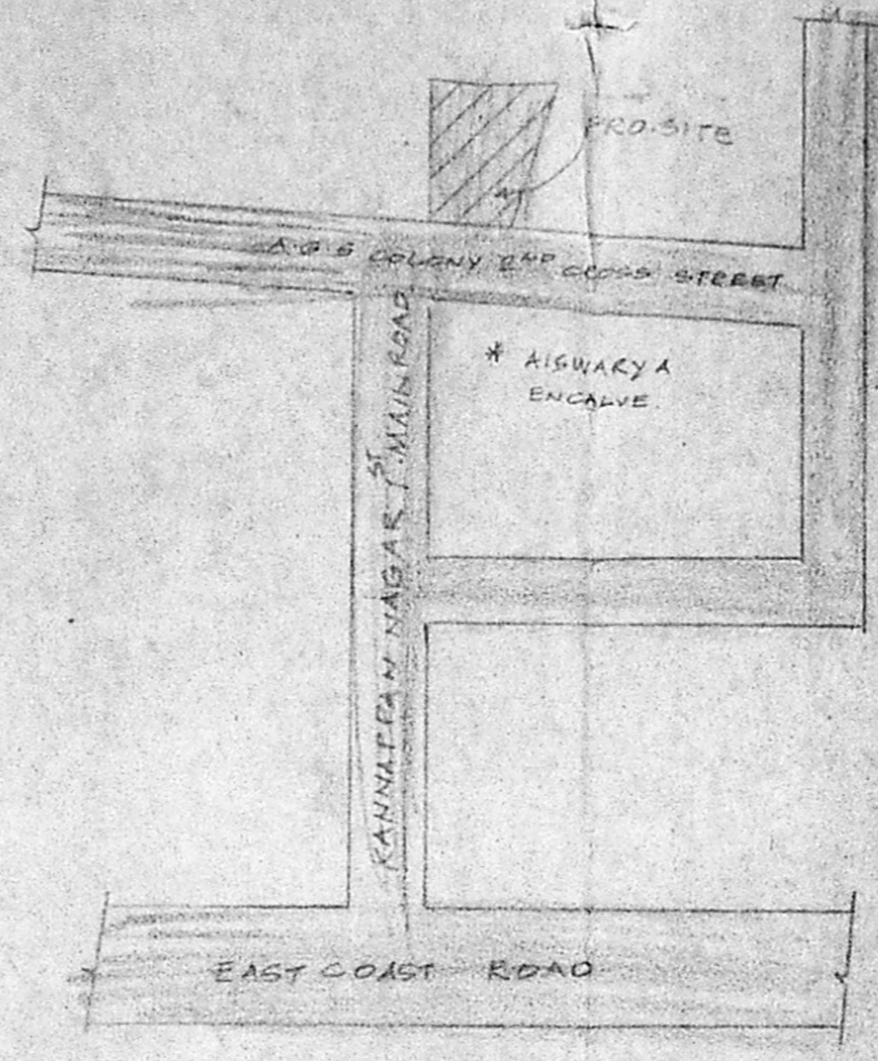

LOCATION PLAN
 (NOT TO SCALE)

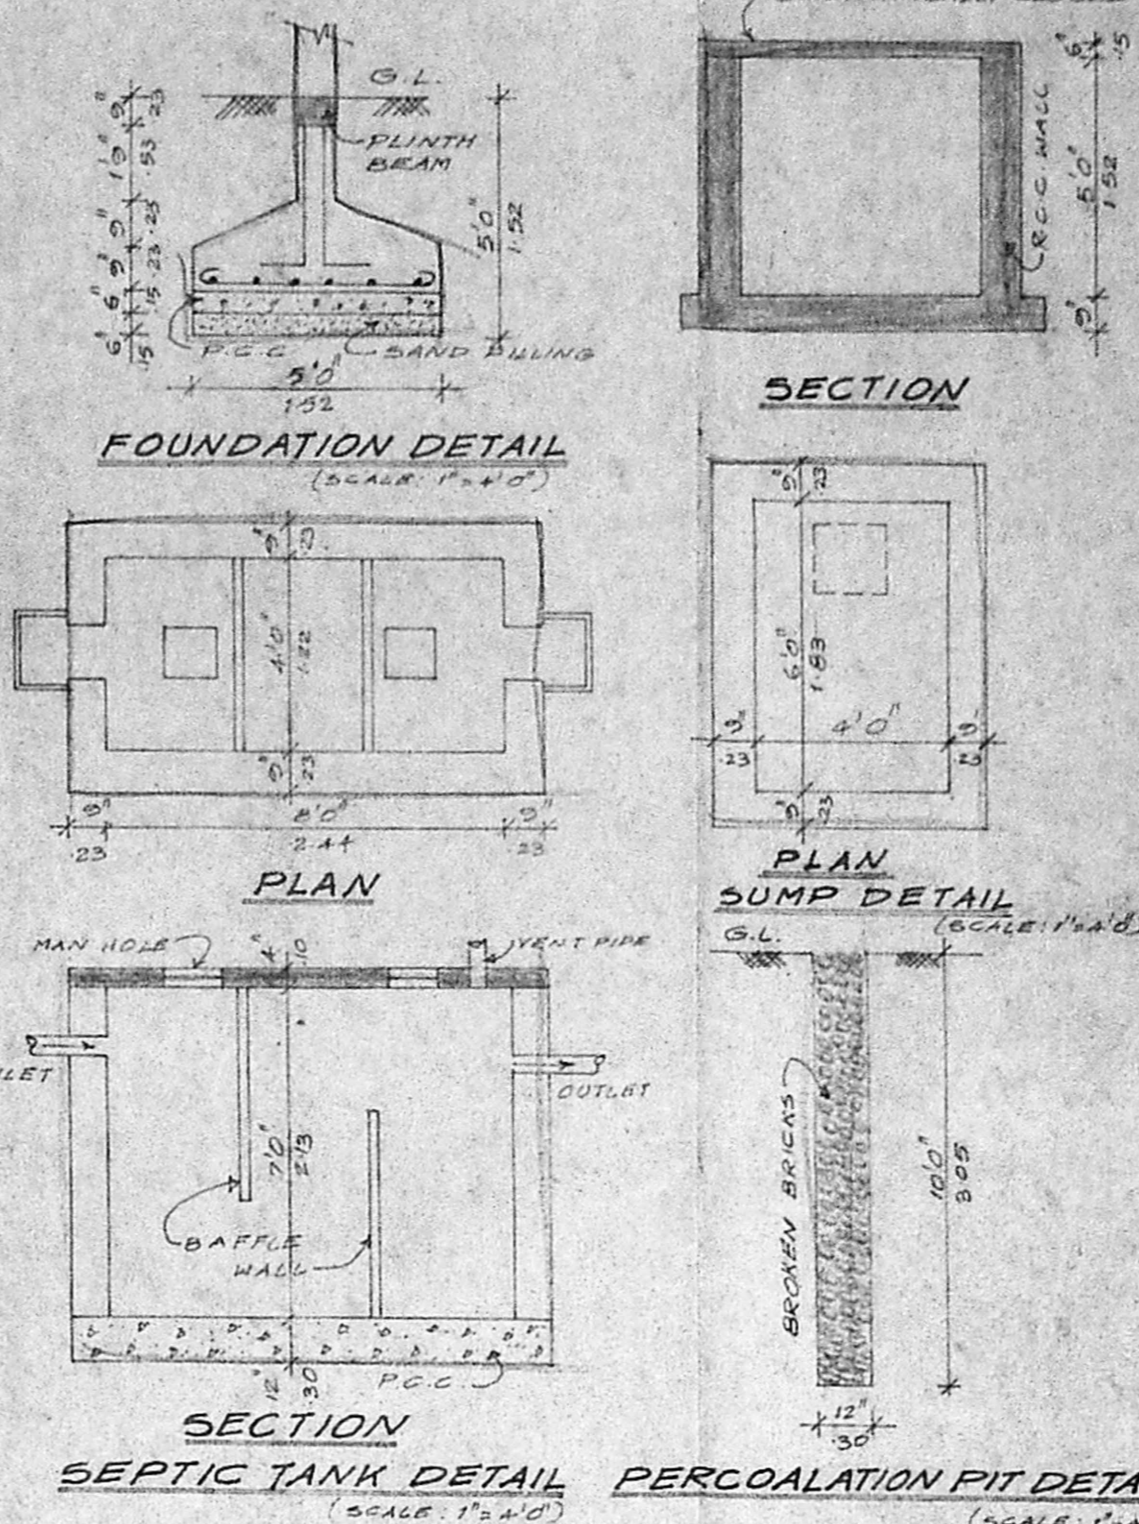

FOUNDATION DETAIL (SCALE: 1:20)
 SECTION
 PLAN
 SUMP DETAIL (SCALE: 1:20)
 SECTION
 SEPTIC TANK DETAIL (SCALE: 1:20)
 PERCOLATION PIT DETAIL (SCALE: 1:20)

PLAN SHOWING THE PROPOSED
 RESIDENTIAL BUILDING AT
 PLOT NO. 36, A.G.S. COLONY
 2ND CROSS STREET IN
 LPDM NO: B1/67, IN
 S.NO: 254/44 & 45, COLD.SNO:
 245/2) OF 131 KOTIVAKKAM
 VILLAGE AT ST. THOMAS
 MOUNT PANCHAYAT UNION
 CHITTALA PAKKAM.

SCHEDULE JOINERIES		
BD	ENTRANCE DOOR	3'6" X 7'0"
D	DOOR	2'0" X 7'0"
DI	FLOOR	2'6" X 9'0"
DW	DOOR CUM WINDOW	2'6" X 7'0"
W	WINDOW	4'0" X 4'0"
W	WINDOW	6'0" X 4'0"
W	WINDOW	4'0" X 4'0"
V	VENTILATOR	2'6" X 3'6"
FW	FRENCH WINDOW	
DW	DOOR CUM WINDOW	2'6" X 7'0"
W	WINDOW	4'0" X 4'0"
W	WINDOW	3'0" X 4'0"

COLOUR INDEX

PROPOSED [Symbol] N

ROAD [Symbol]

BOUNDARY [Symbol]

SCALE: 1"=8'0" (OR) 1:100


AREA STATEMENT

	Sq. FT.	Sq. M.
PLOT AREA	3770.00	347.23
MAX F.S.I.	5658.00	524.35
GROUND FLOOR	1988.75	129.01
GROUND FLOOR ABOVE STILT	876.88	81.46
FIRST FLOOR	2488.07	226.50
TOTAL	4703.70	436.97
CAR PARKING	691.90	64.24
PLOT COVERAGE	54.67%	
F.S.I. PROVIDED	1.24	


OWNER(S) - PA [Signature]

K. SELVAN, B.E., MIE, C. Eng (I), I.E.T.E.
 Consulting Civil Engineer, Chartered Engineer
 Approved Valuer & Licensed Surveyor
 Cl. No. 1, Reg. No. 82, 2000-20001
 Corporation of Chennai,
 No. 119, M. gopalan East,
 CHENNAI - 600 050.
 Ph: 6060164


LICENSED SURVEYOR

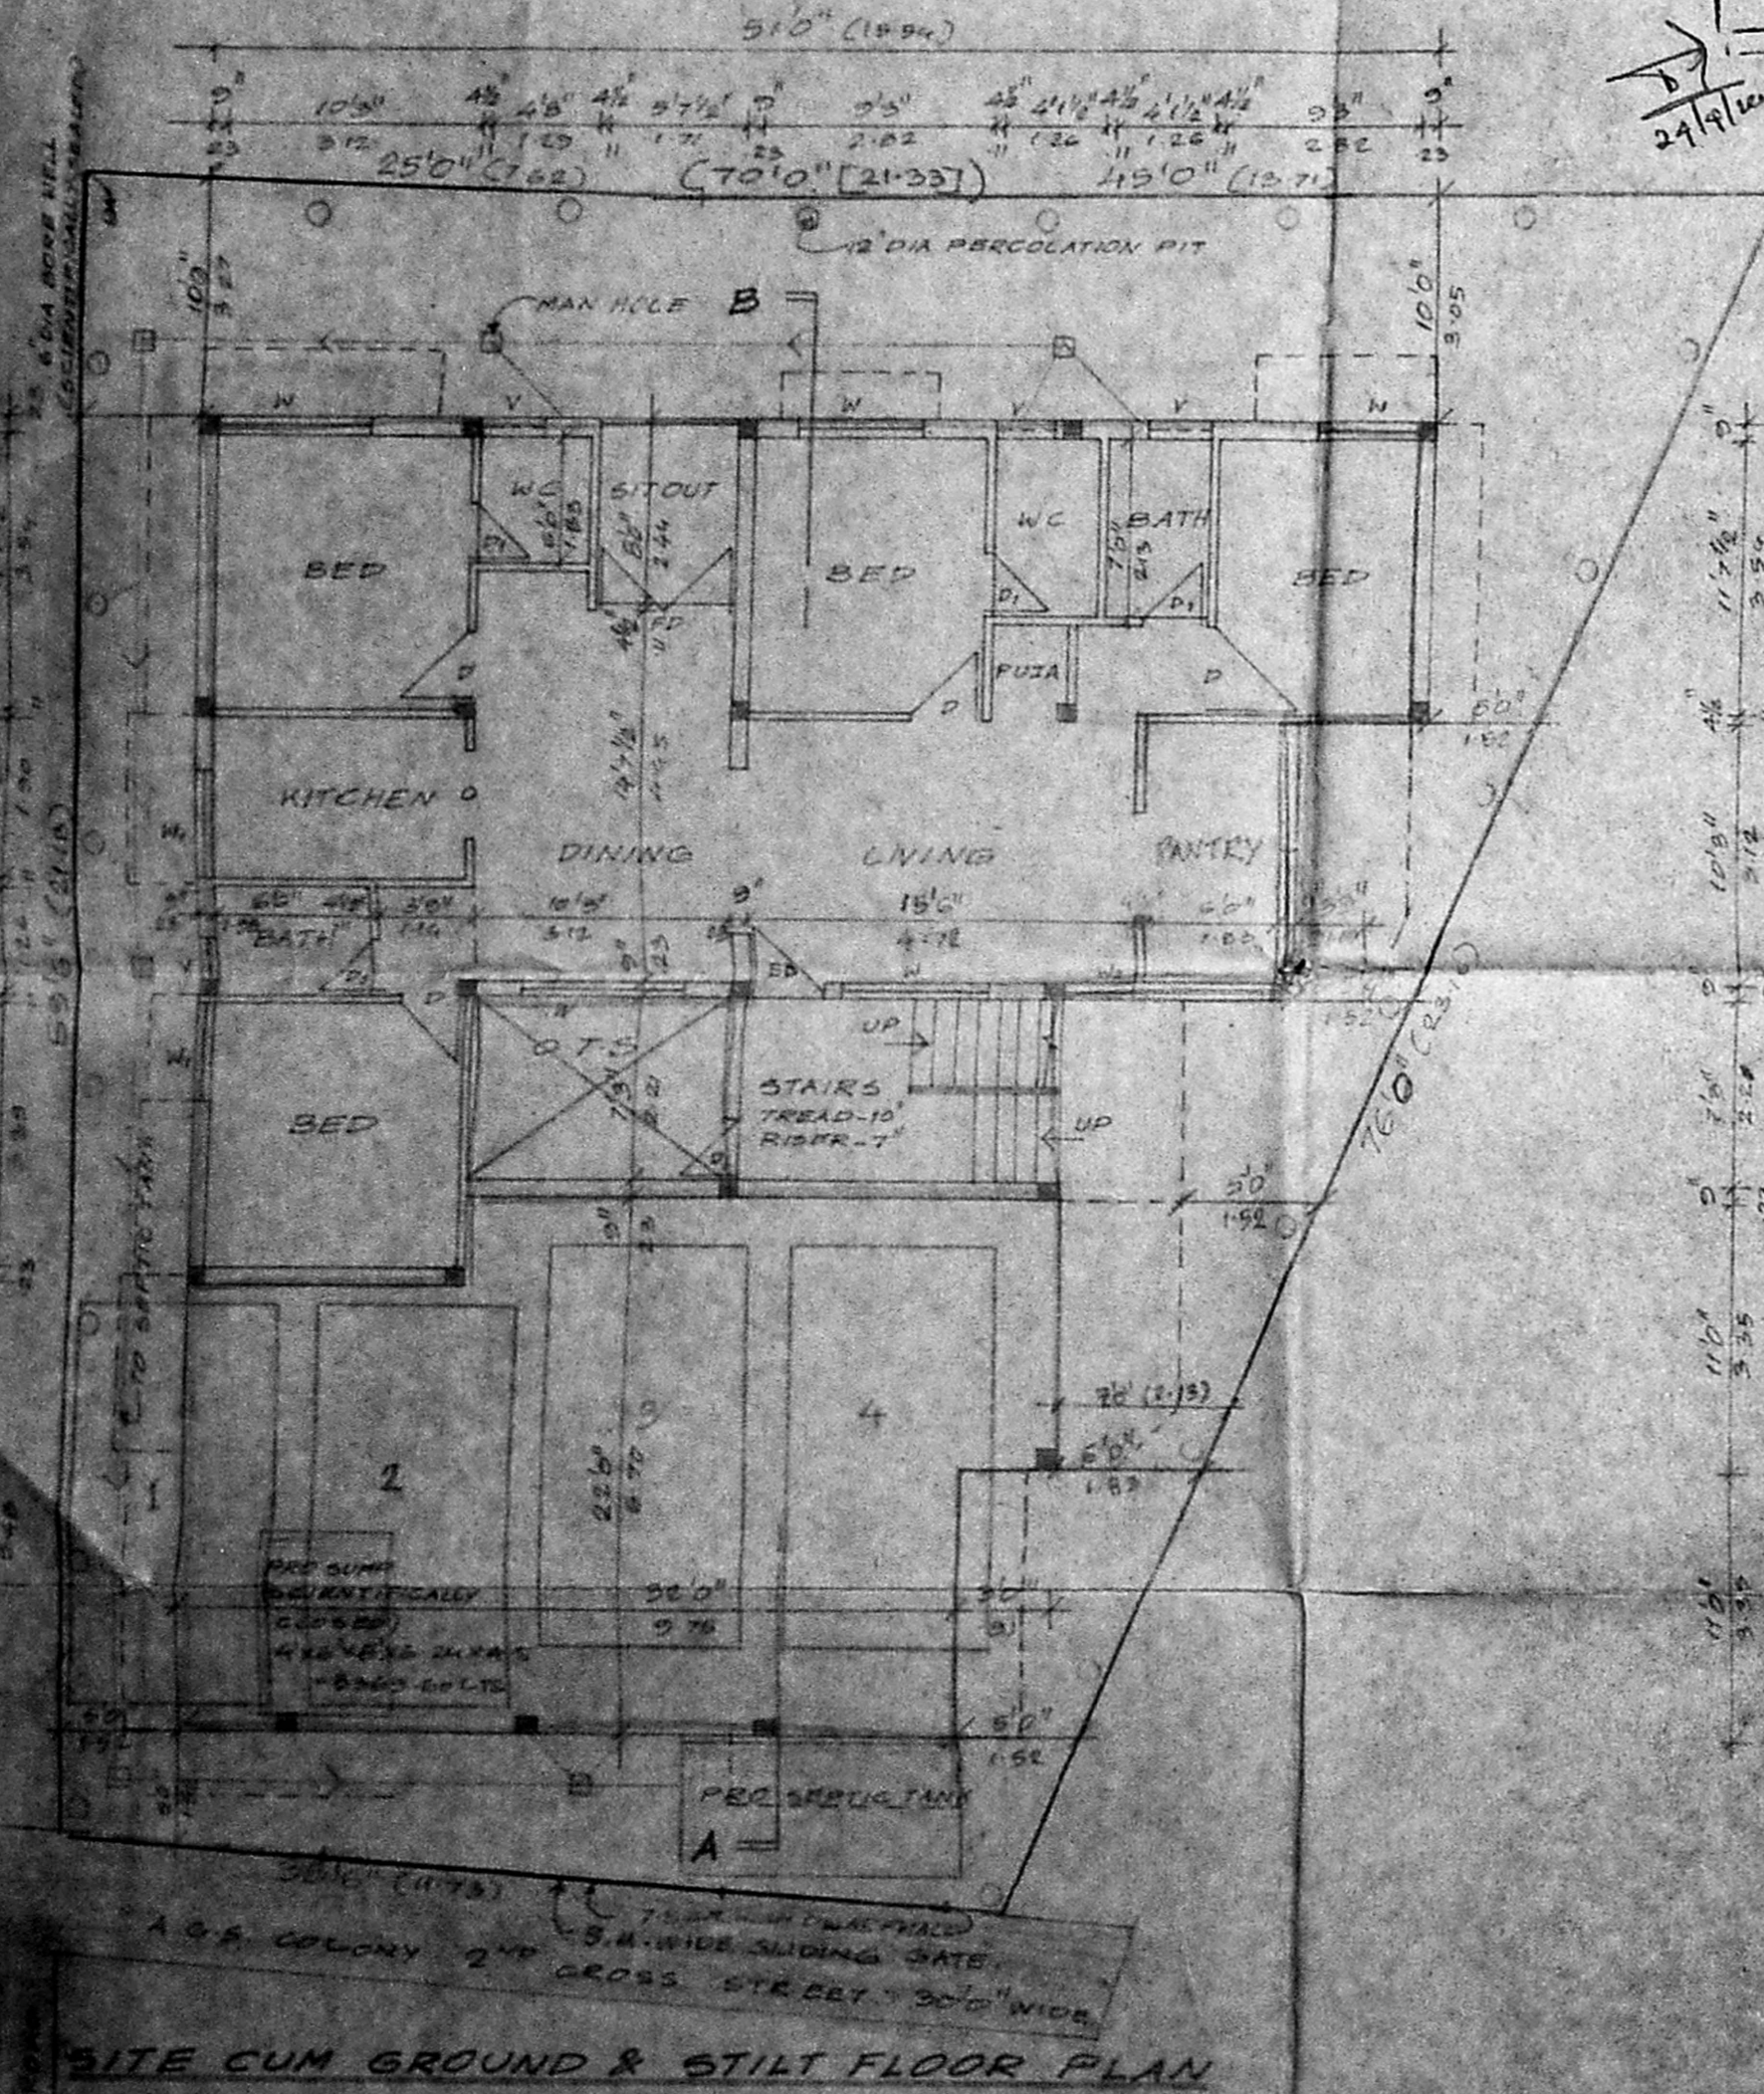


SITE CUM GROUND & STILT FLOOR PLAN

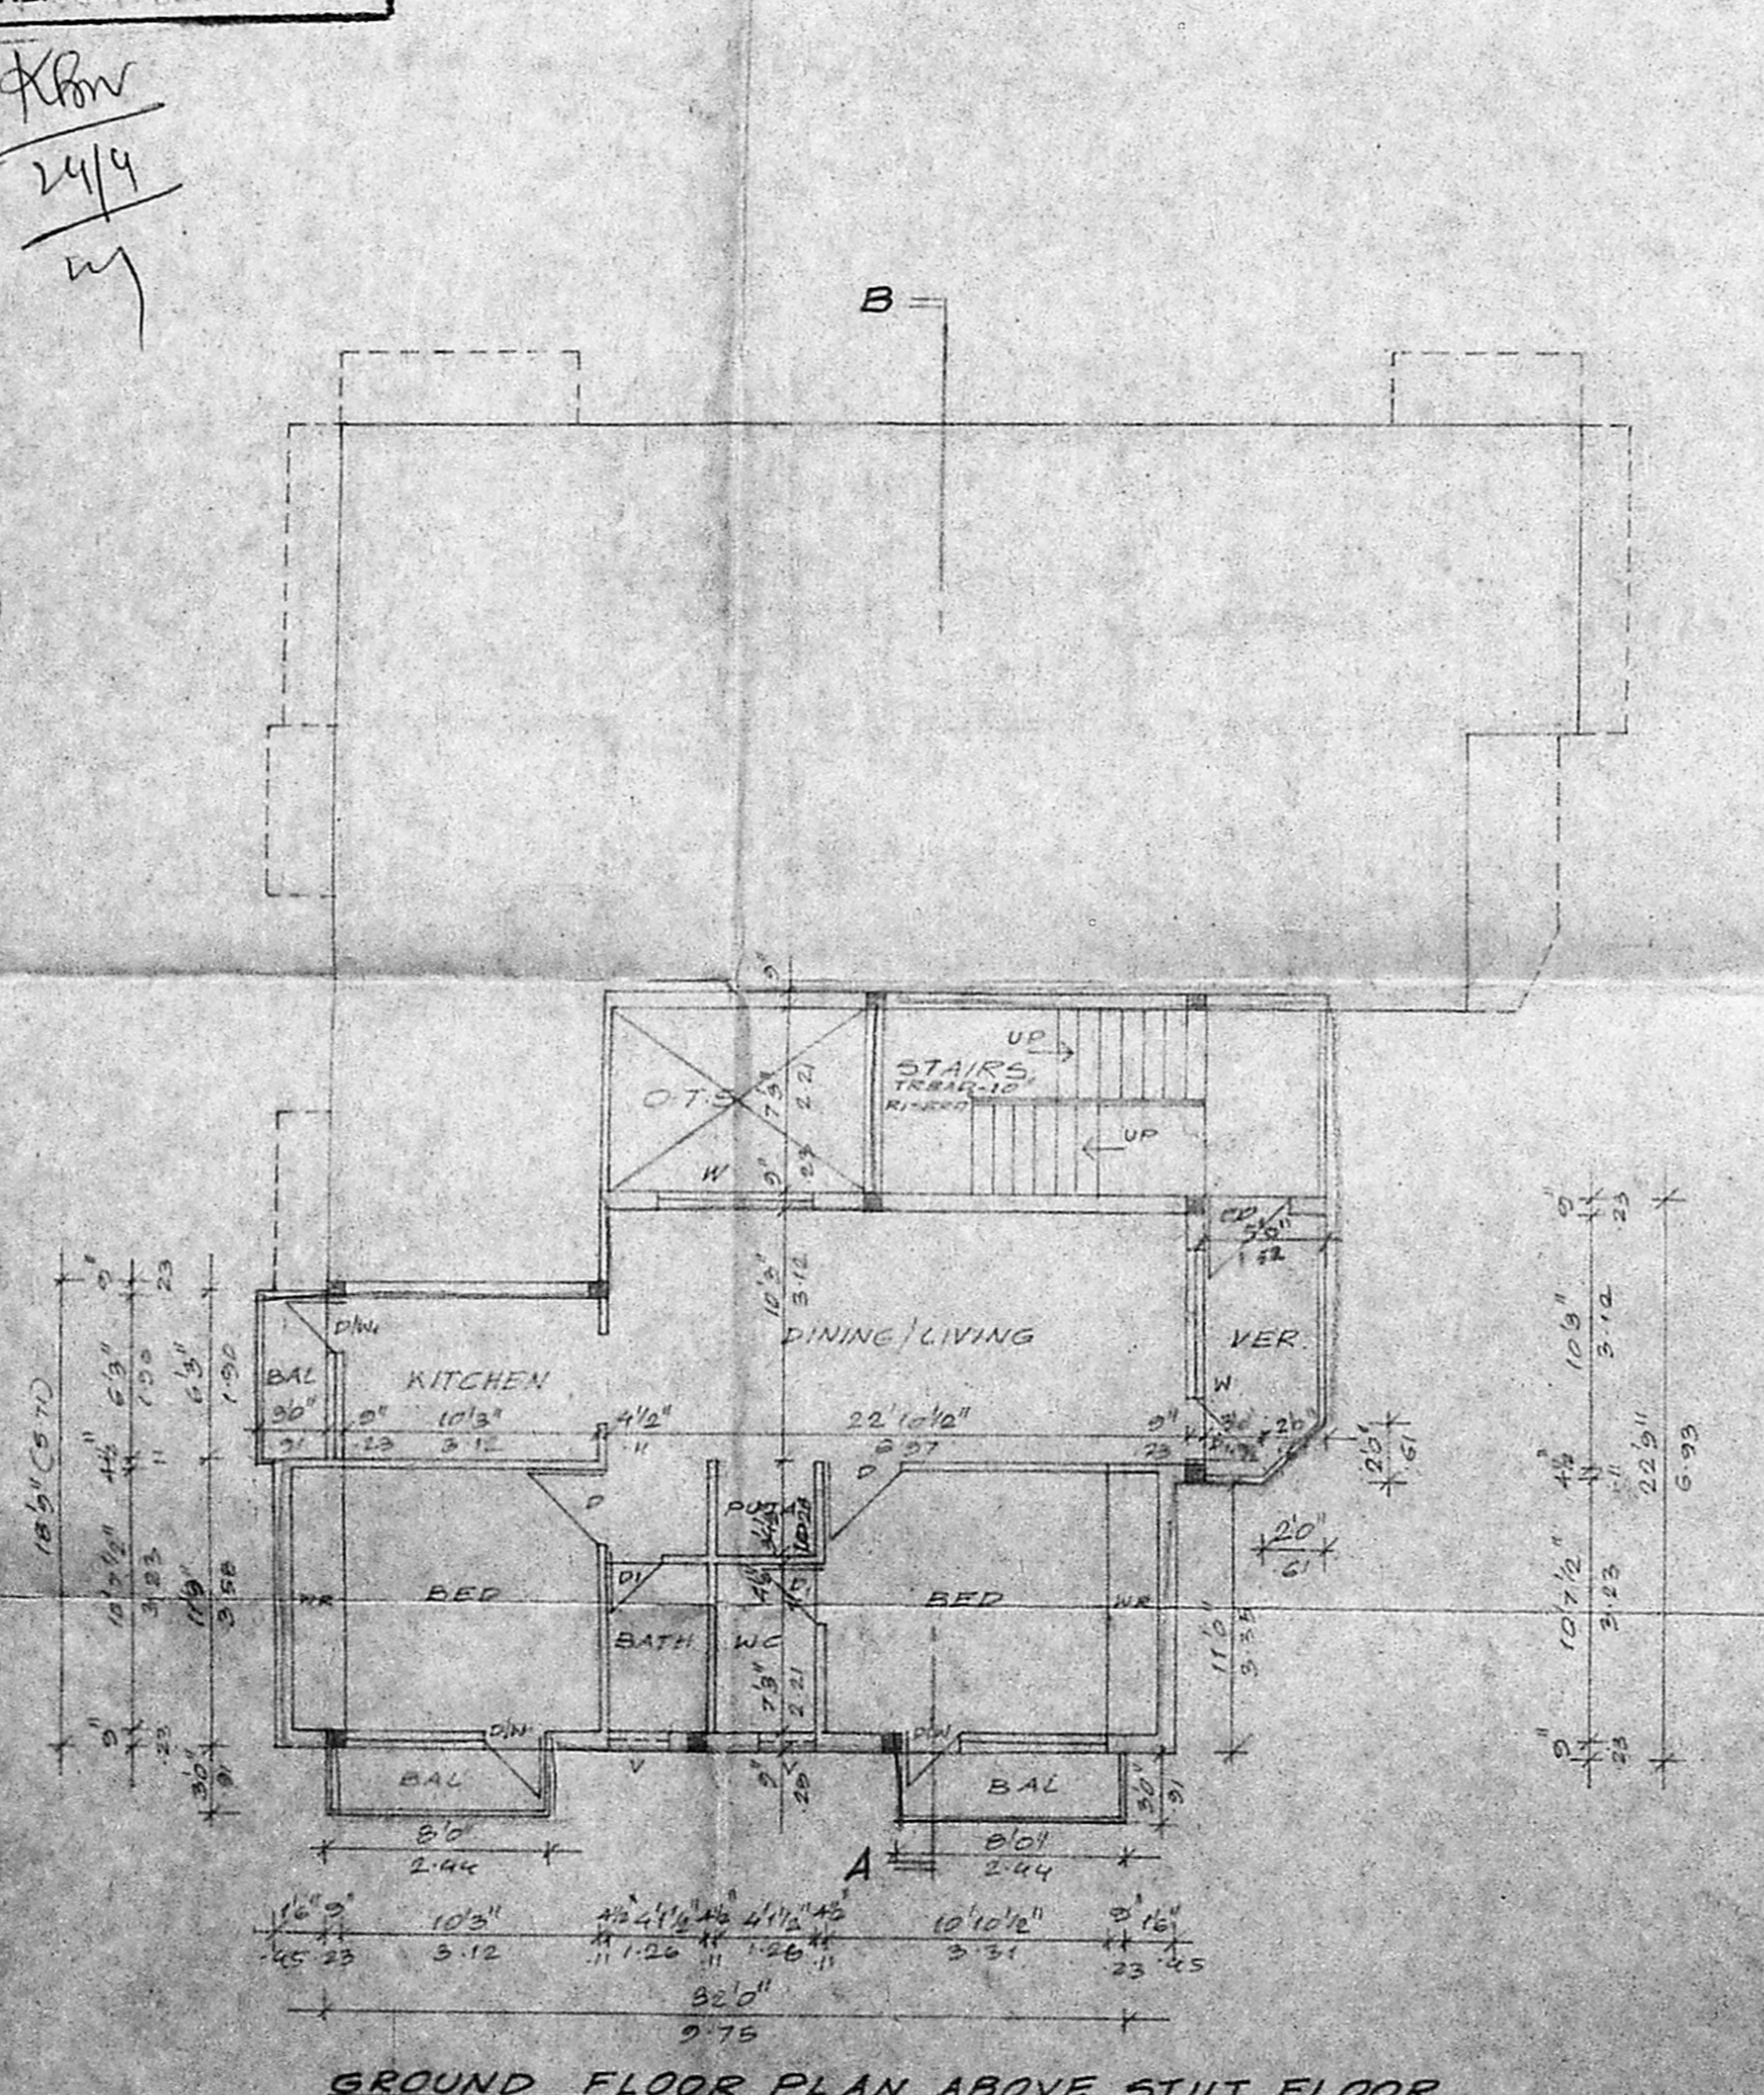

GROUND FLOOR PLAN ABOVE STILT FLOOR

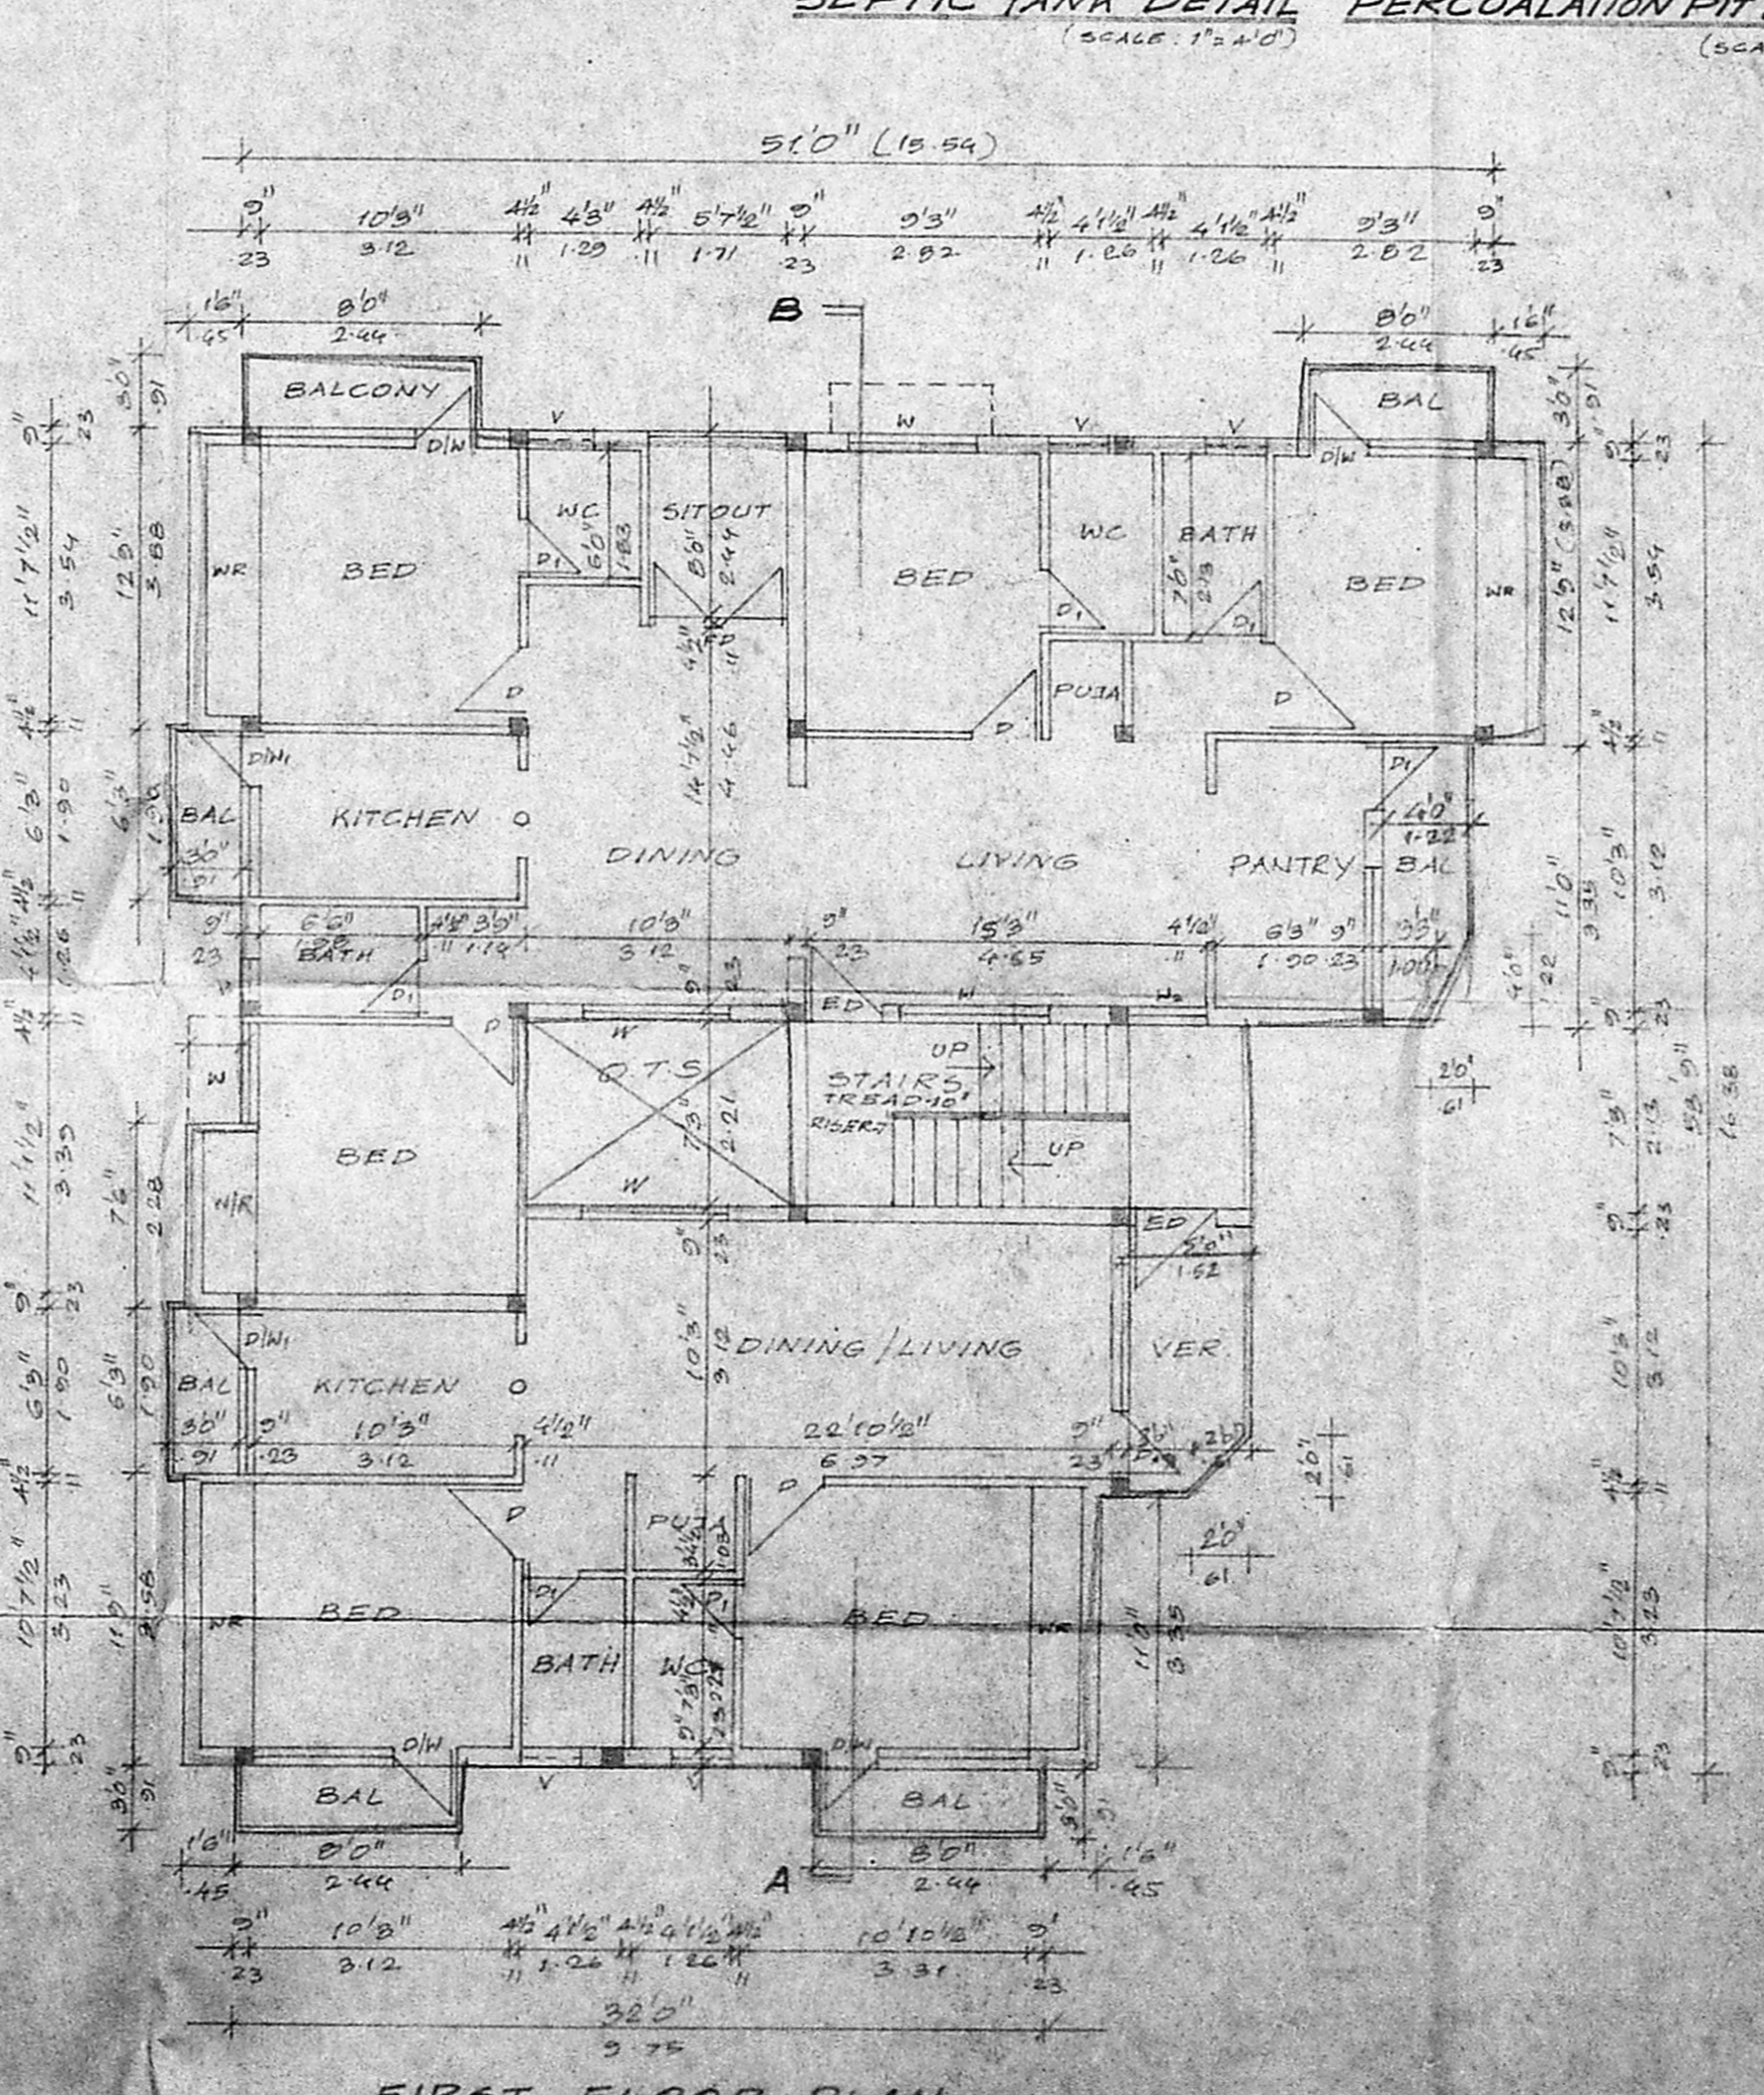

FIRST FLOOR PLAN

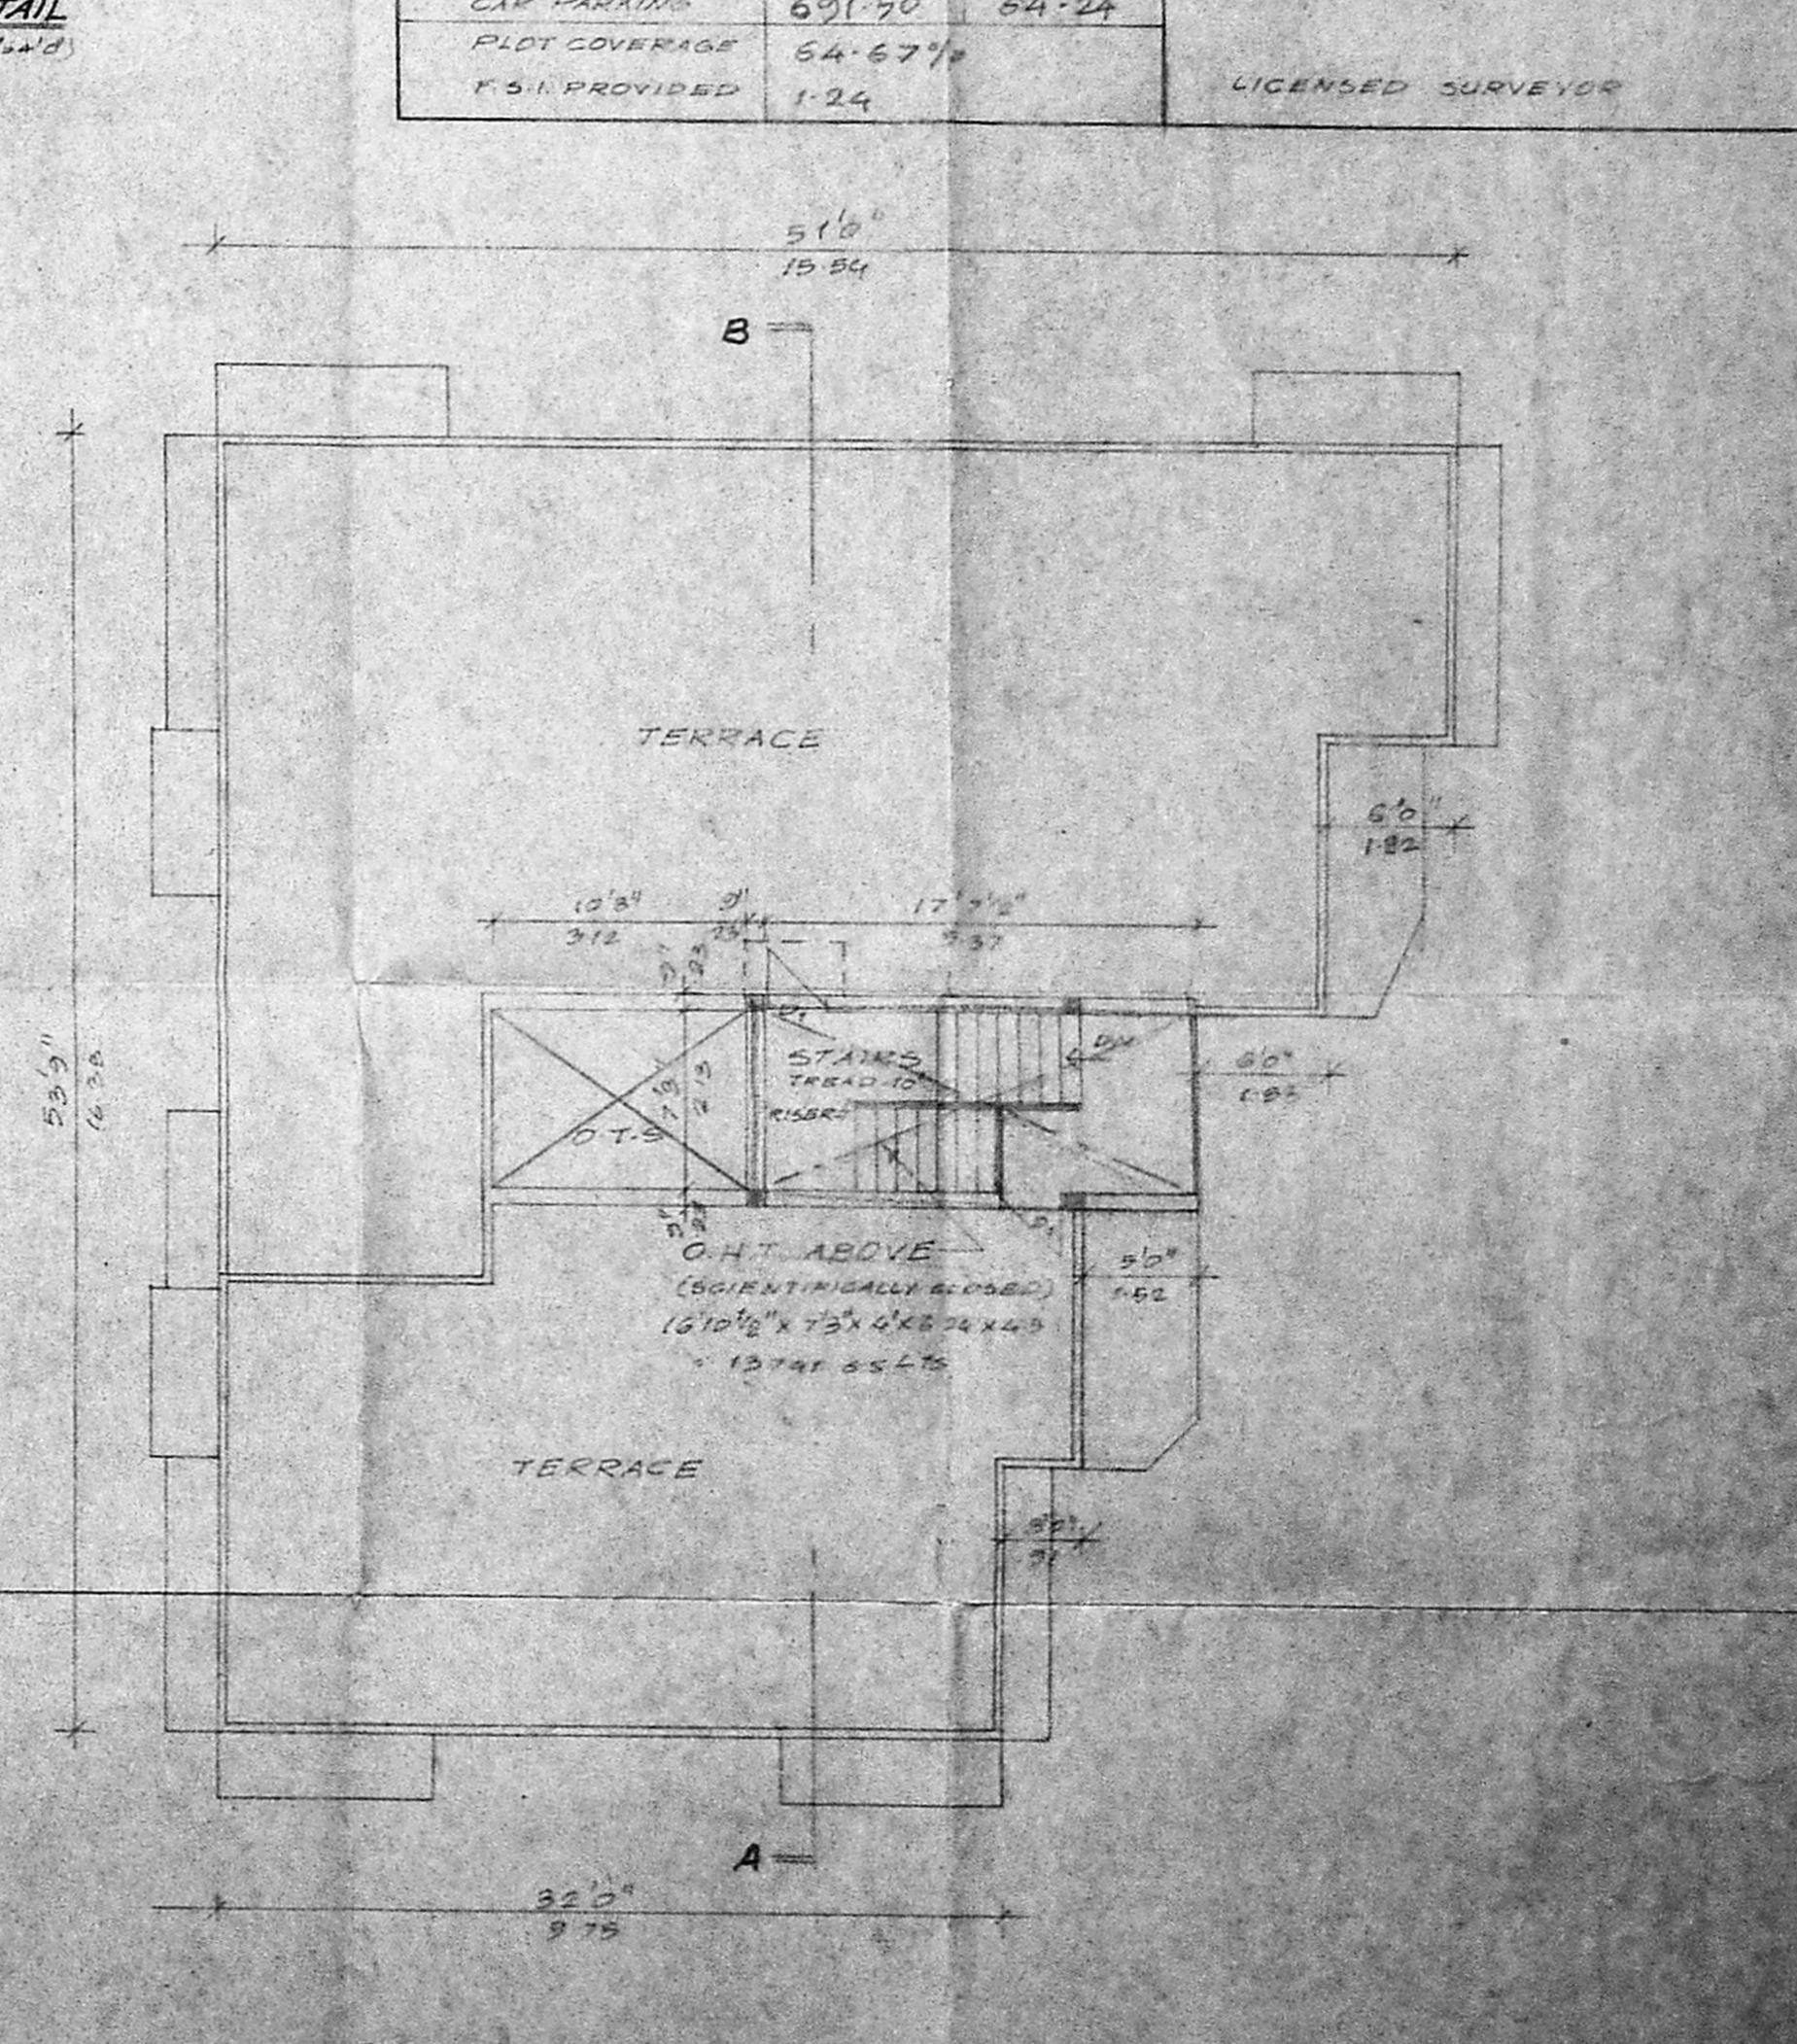

TERRACE FLOOR PLAN