



ELEVATION

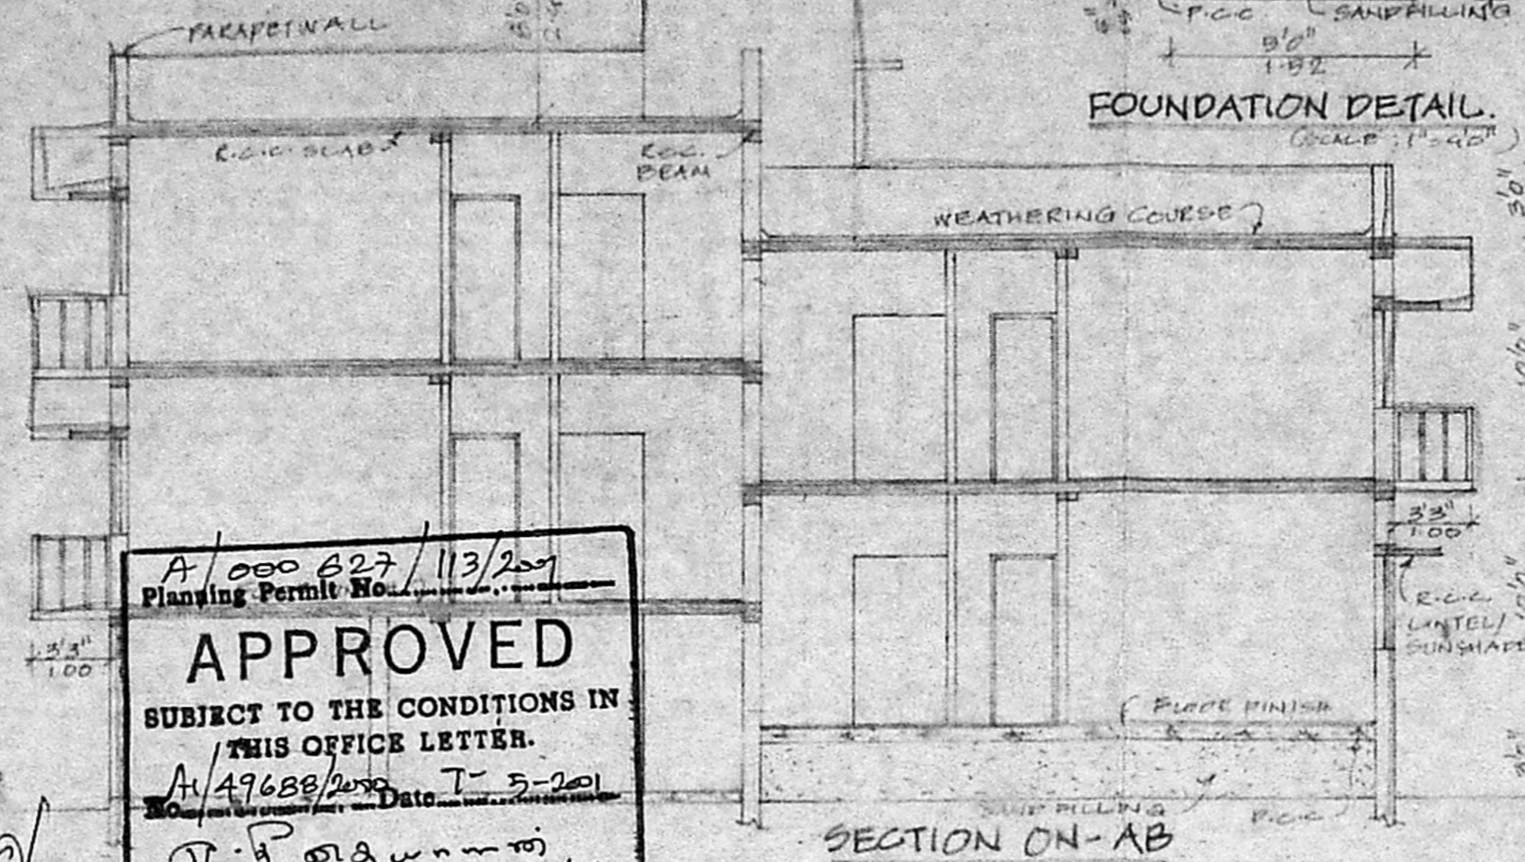


SECTION ON-AB

FOUNDATION DETAIL (SCALE: 1"=4'-0")

PLAN (SCALE: 1"=4'-0")

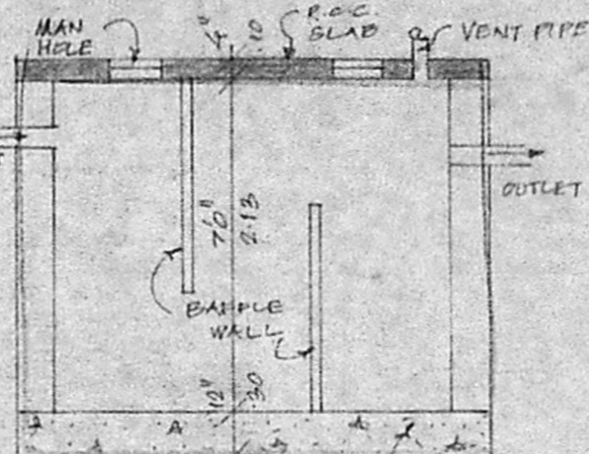

SECTION SEPTIC TANK DETAIL (SCALE: 1"=4'-0")

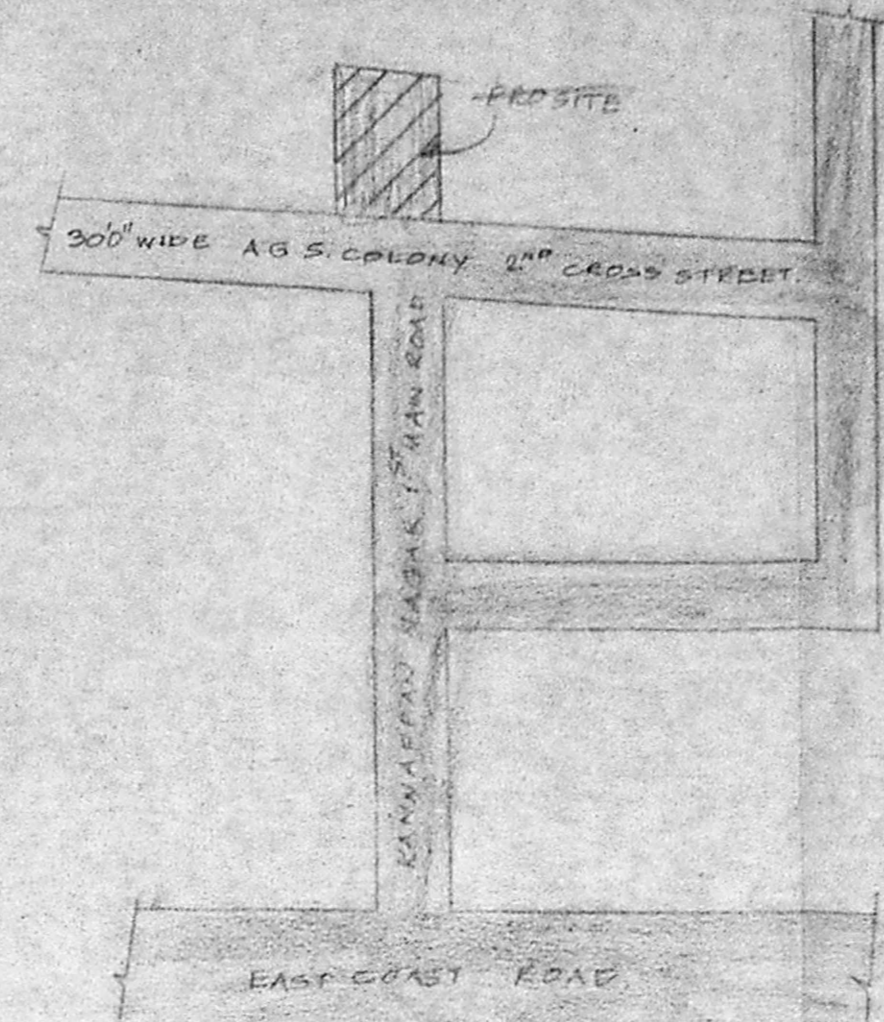

LOCATION PLAN (NOT TO SCALE)

A/000 627/113/2007
 Planning Permit No. 113/2007
APPROVED
 SUBJECT TO THE CONDITIONS IN THIS OFFICE LETTER.
 A/49688/2007
 Date: 1-3-2011
 For Member Secretary
 CHENNAI METROPOLITAN DEVELOPMENT AUTHORITY
 CHENNAI - 600 005.


AREA STATEMENT		
	SR. FT.	SQ. M.
PLOT AREA	3450.00	320.50
MAX F.O.I.	5175.00	480.75
GROUND FLOOR	1101.25	102.30
GROUND FLOOR (OVERALL)	1071.75	99.56
FIRST FLOOR	2238.00	207.91
TOTAL	4411.00	409.77
BUILT FLOOR (OVERALL)	946.50	87.93
F.O.I. PROVIDED	1.28	
PLOT COVERAGE	64.86%	

PLAN SHOWING THE PROPOSED RESIDENTIAL BUILDING AT PLOT NO: 37, A.G.S. COLONY, 2ND CROSS STREET, IN L.P.M. NO. 81/67, IN S.NO: 254/44 & 45 (OLD S.NO: 245/12) OF 181 KOTTIVAKKAM VILLAGE AT ST THOMAS MOUNT PANCHAYAT UNION, AT CHITTALA PAKKAM


COLOUR INDEX	
PROPOSED	→ N
ROAD	SCALE: 1"=80'(OR) 1:1000
BOUNDARY	

SCHEDULE OF JOINERIES		
EP	ENTRANCE DOOR	9'6" x 7'0"
D	DOOR	3'0" x 7'0"
P	DOOR	2'8" x 7'0"
DW	DOOR CUM WINDOW	6'0" x 7'0"
DW1	DOOR CUM WINDOW	6'0" x 7'0"
W	WINDOW	8'0" x 6'6"
W1	WINDOW	4'0" x 4'0"
V	VENTILATOR	2'0" x 2'0"


PA HOLDER
 K. SELVAM, B.E., AMIE, C. Eng (I) AIN,
 Consulting Civil Engineer, Chartered Engineer,
 Appraised Valuer & Licensed Surveyor,
 Class-I, Reg. No: 22, 2000-2001
 Corporation of Chennai,
 No. 1/69, Mogappair East,
 CHENNAI - 600 050,
 Ph: 6550164
 LICENSED SURVEYOR

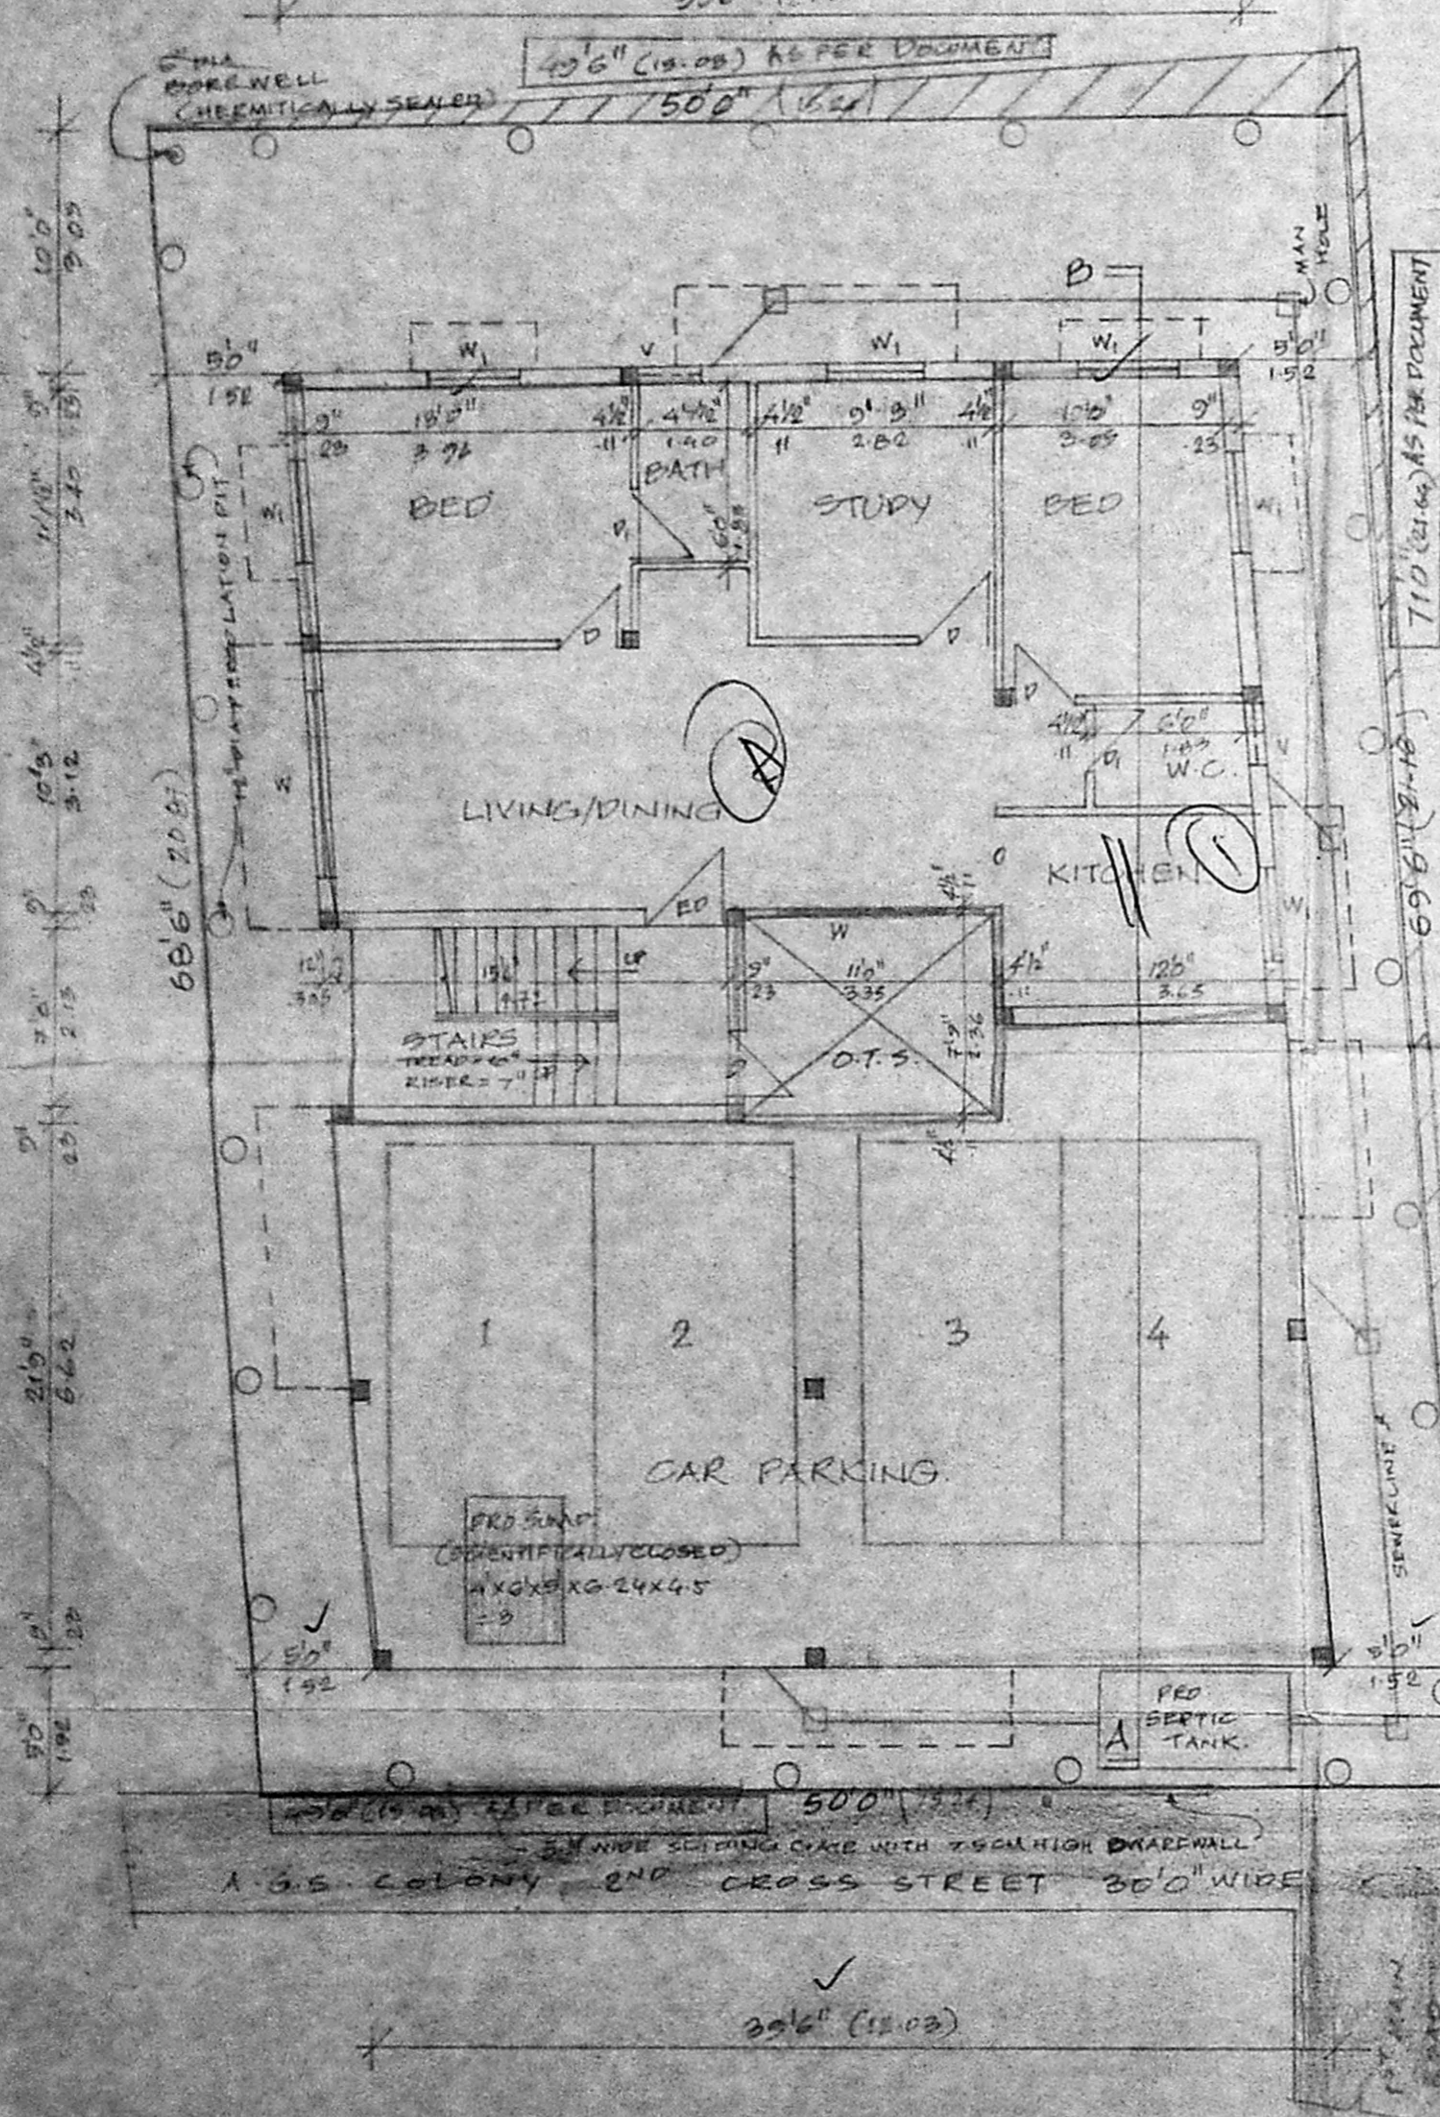


SITE CUM GROUND & STILL FLOOR PLAN

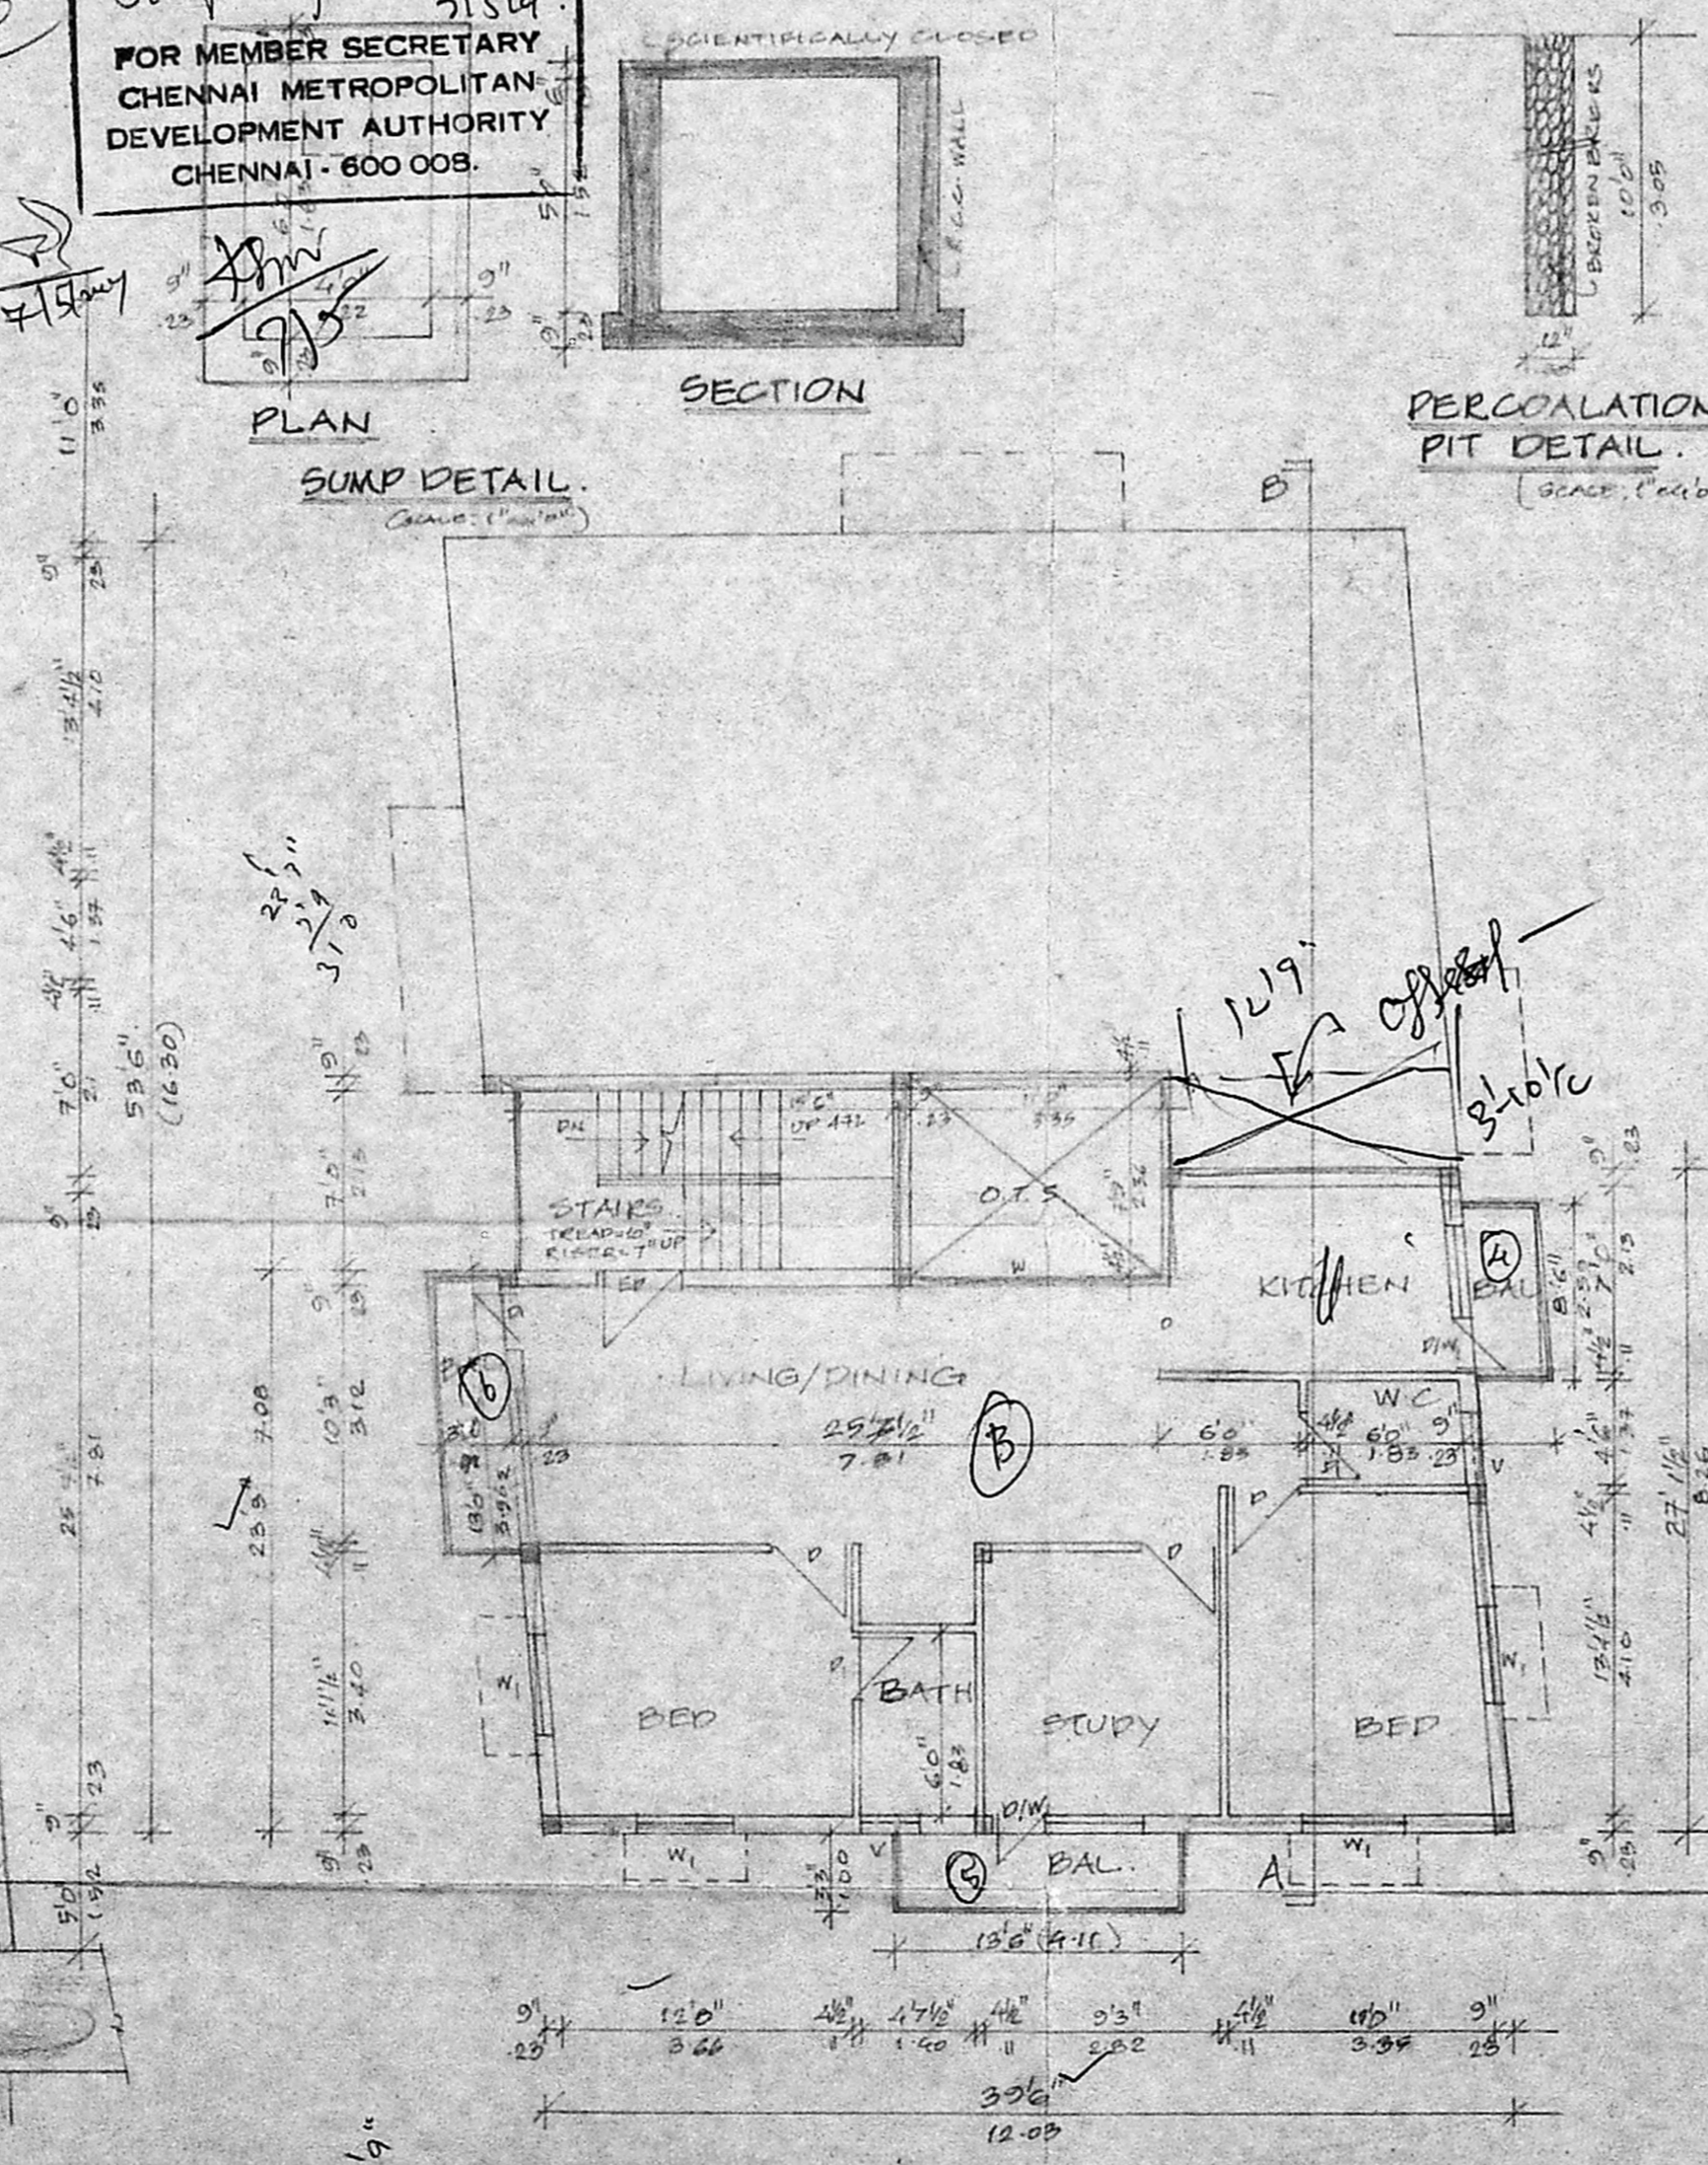

GROUND FLOOR PLAN ABOVE STILL FLOOR

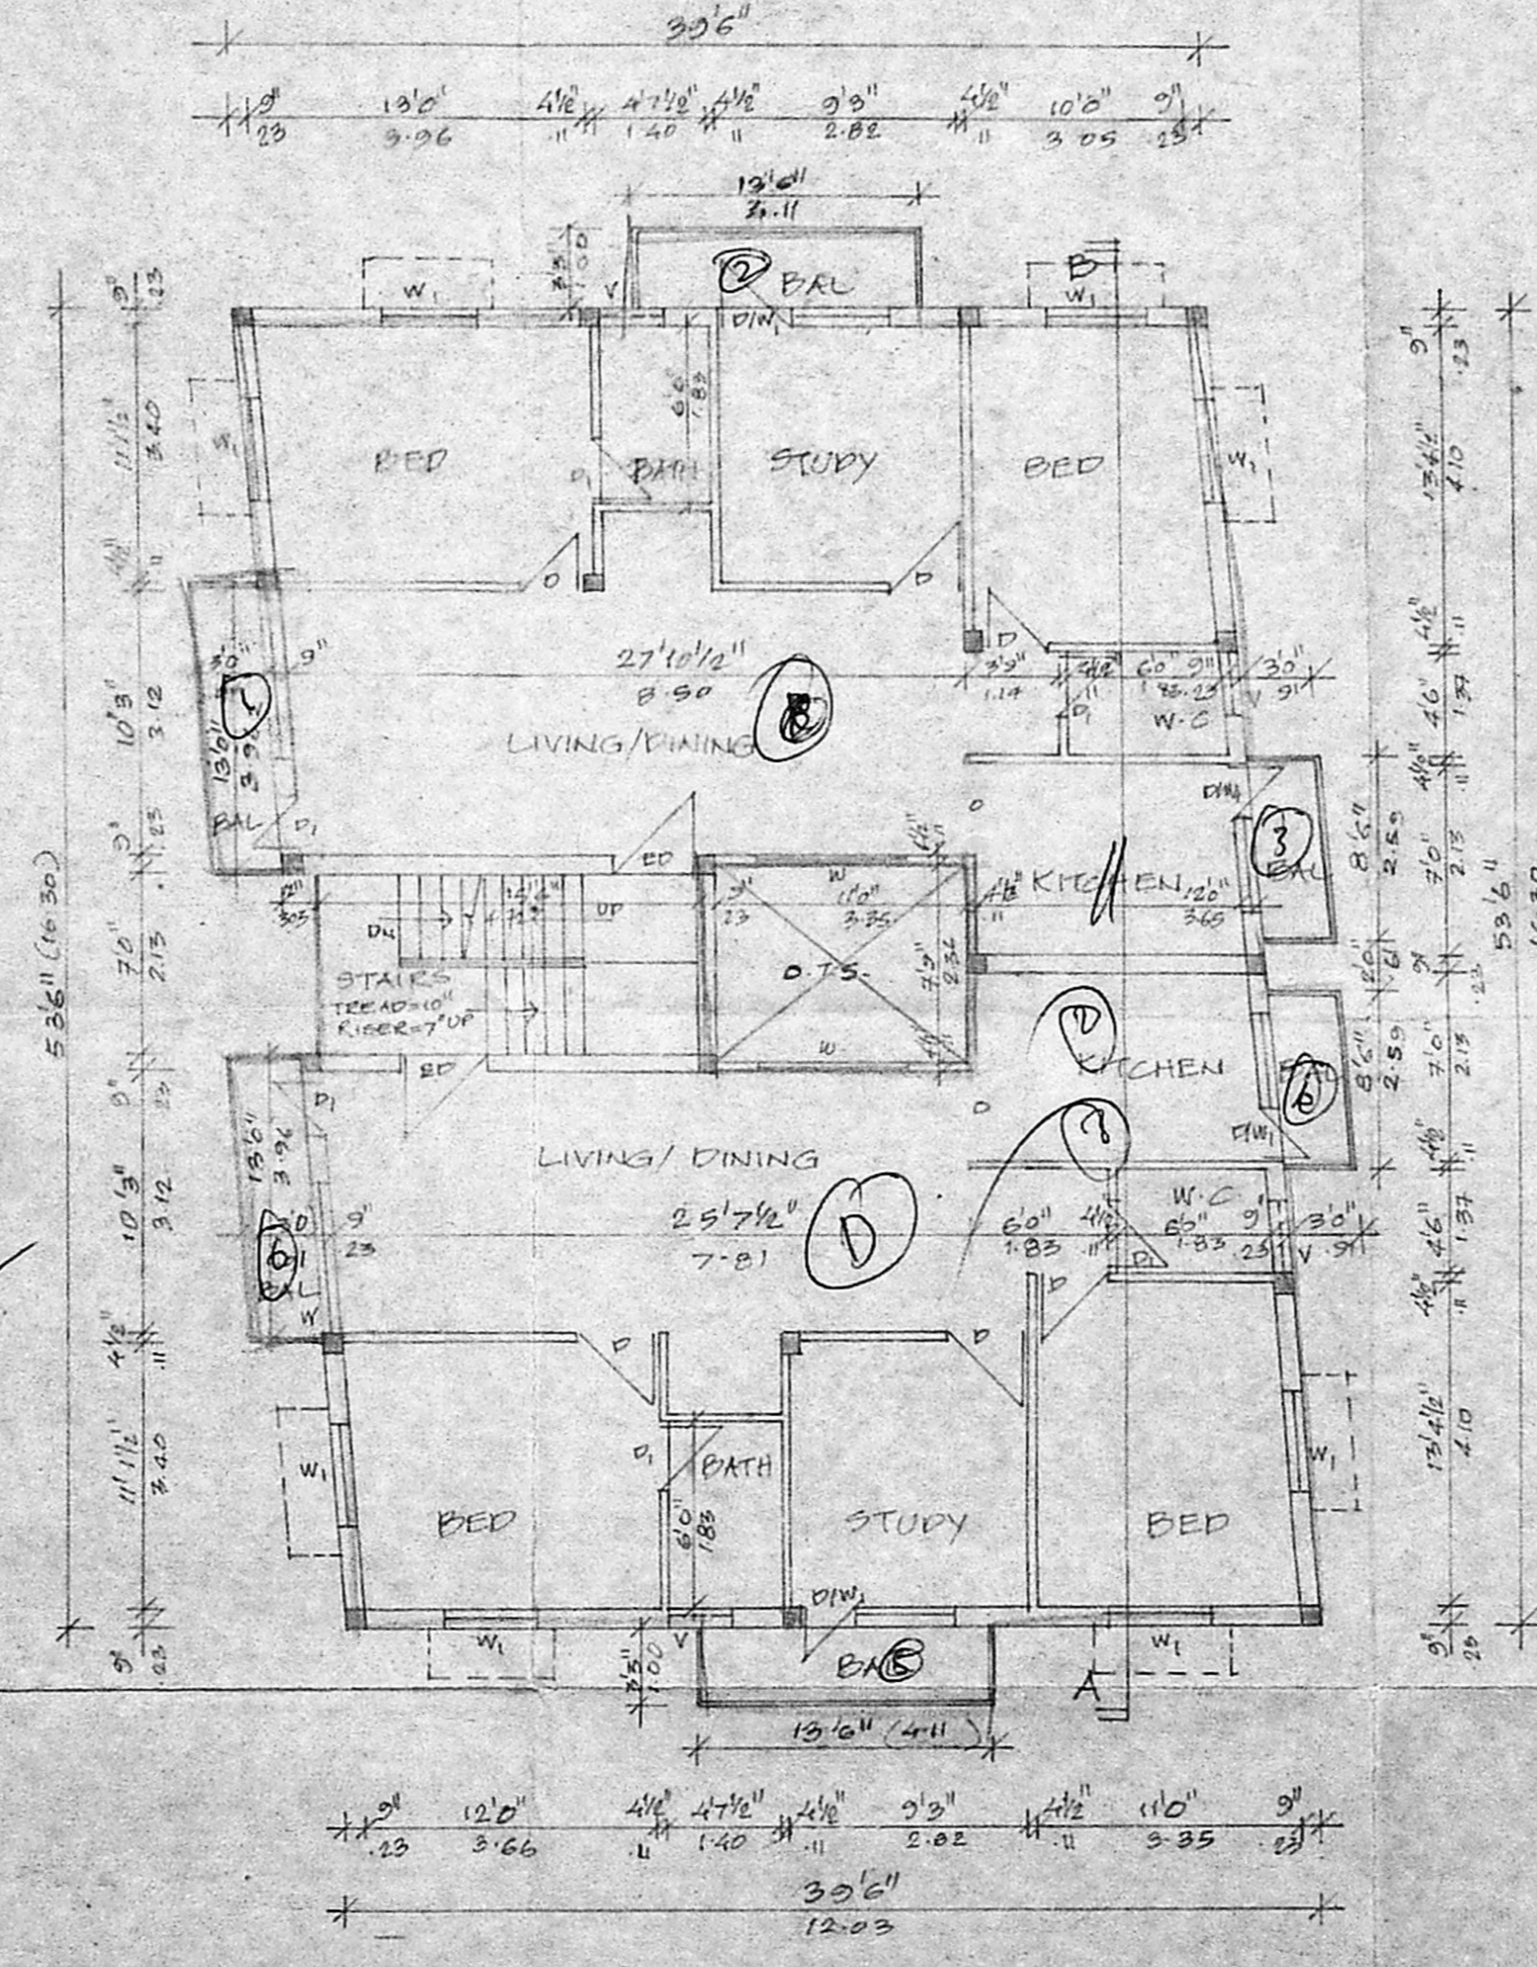

FIRST FLOOR PLAN

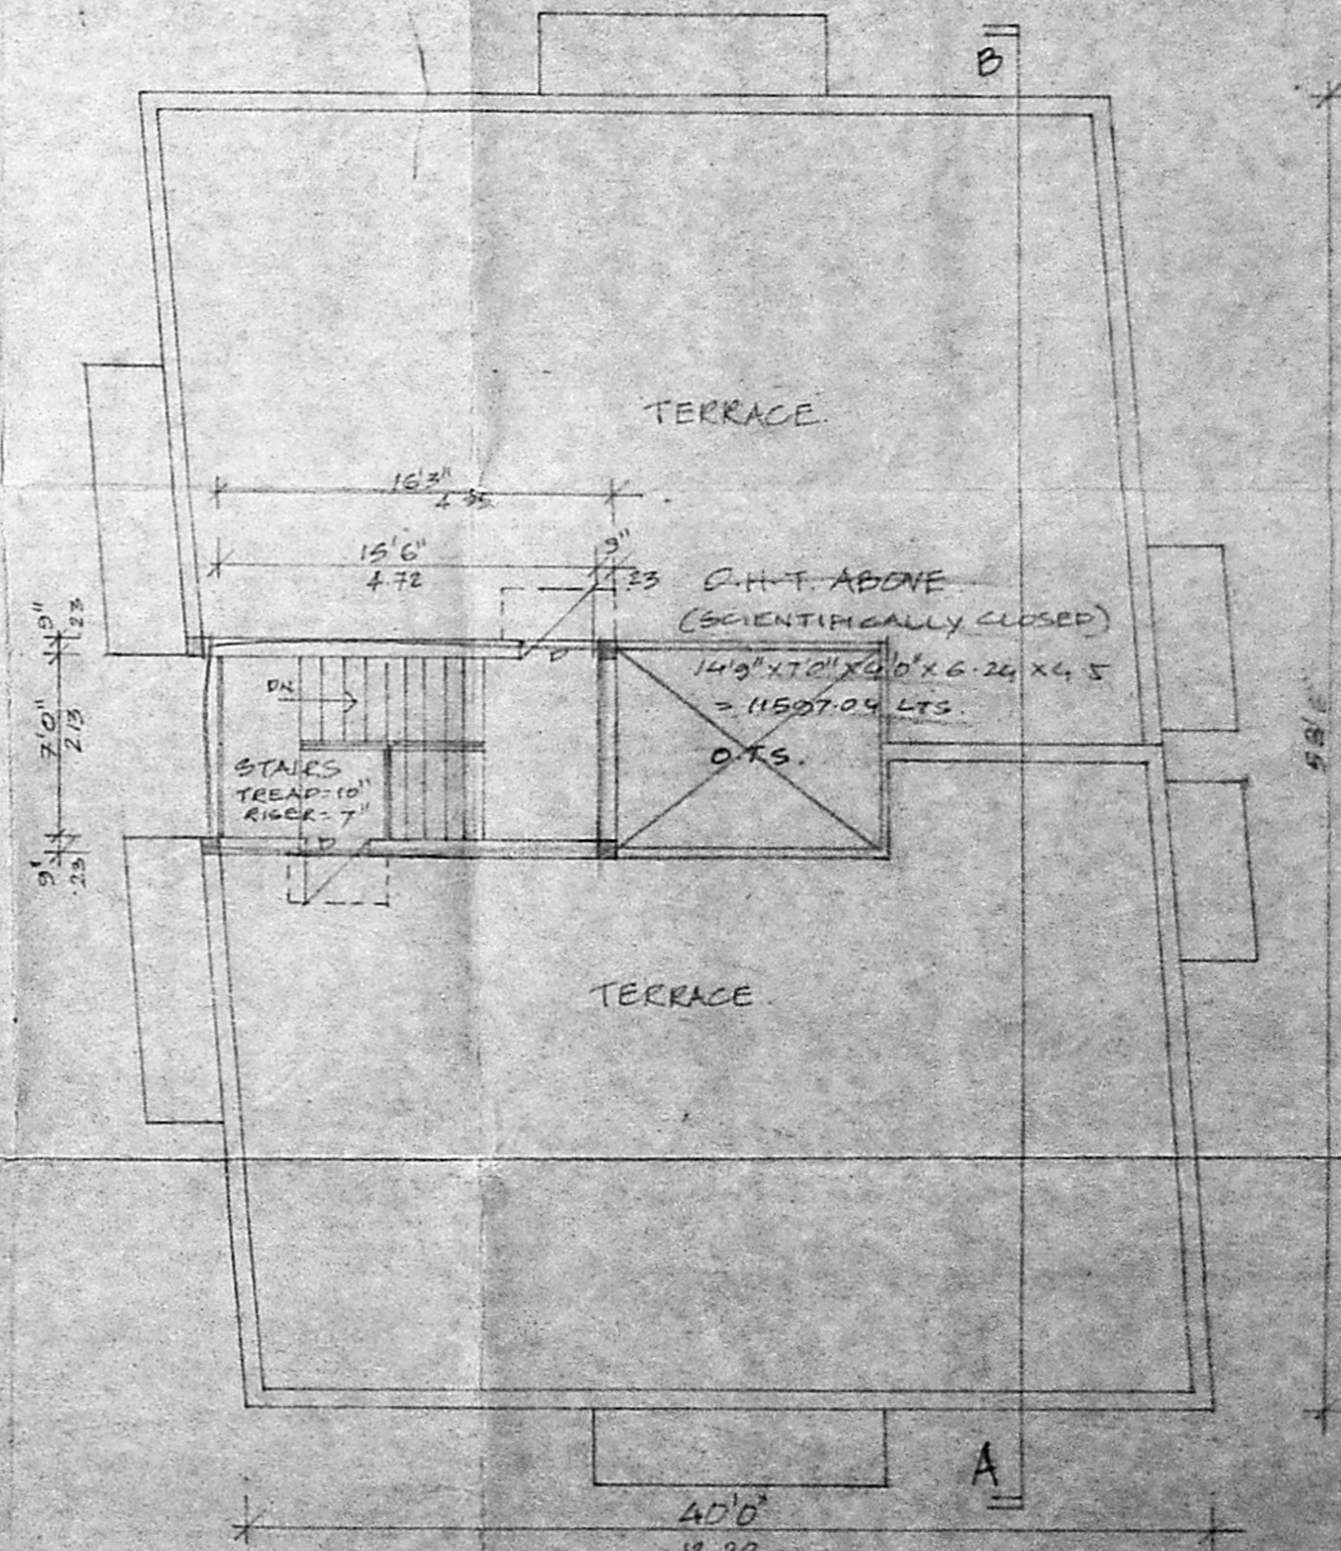

TERRACE FLOOR PLAN