



ELEVATION
SCALE - 1" = 8'0"

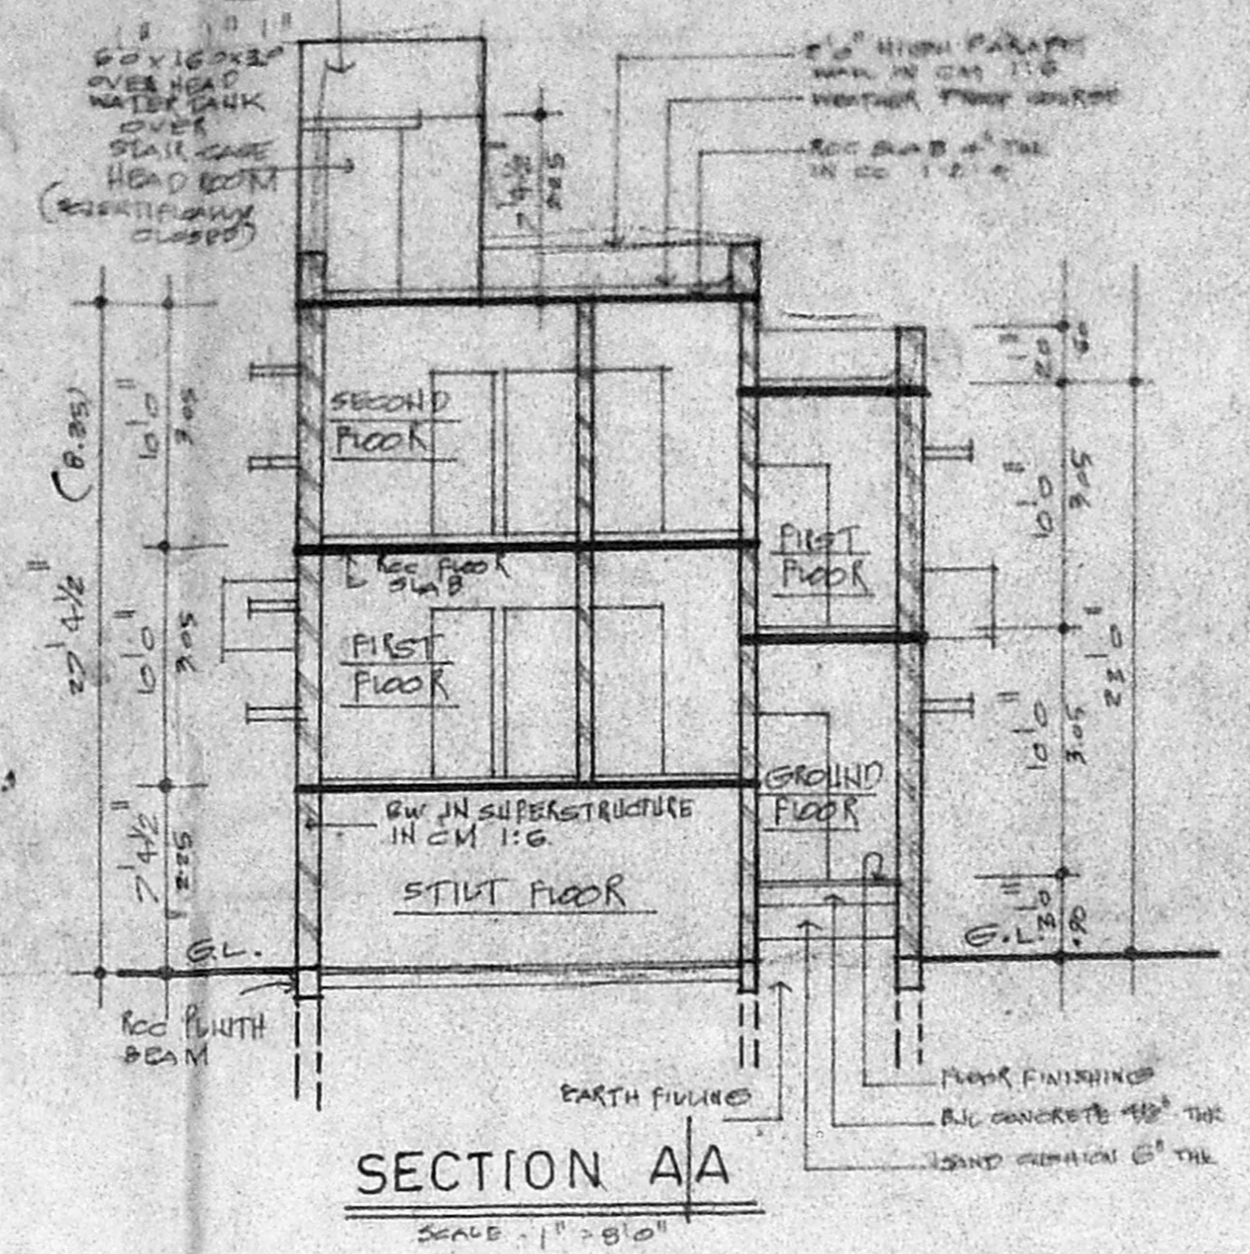


SECTION AA
SCALE - 1" = 8'0"

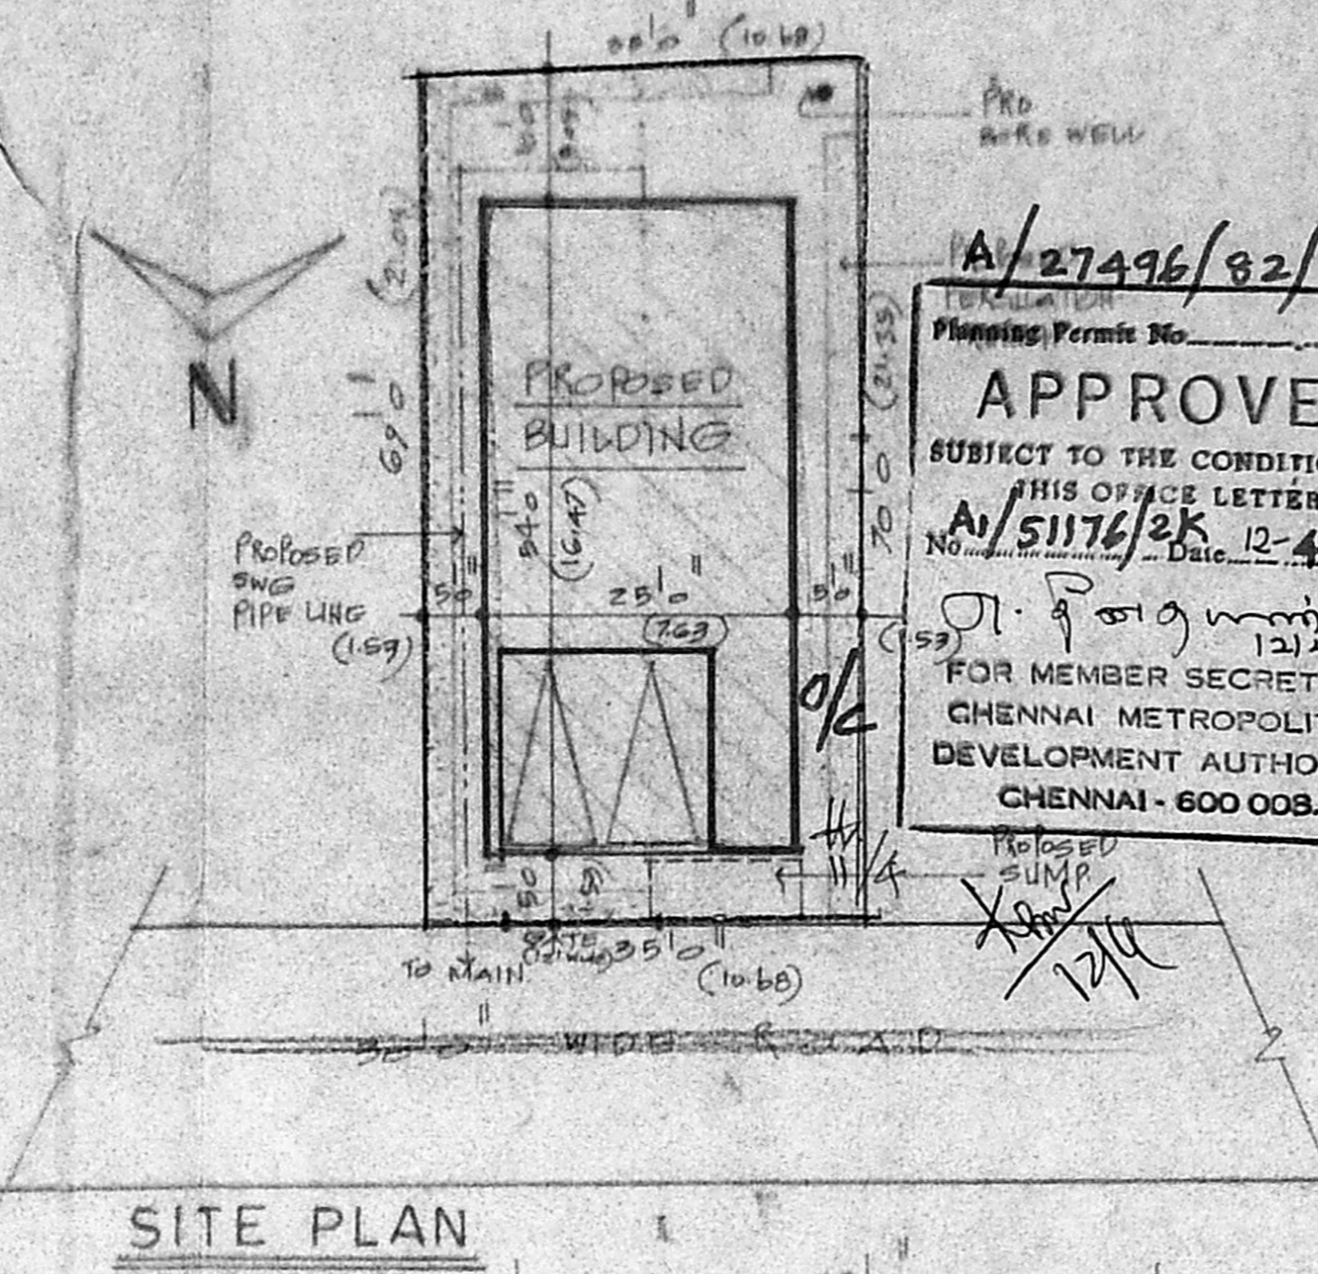


SITE PLAN
SCALE - 1" = 8'0"


APPROVED
SUBJECT TO THE CONDITIONS IN THIS OFFICE LETTER.
Planning Permit No. A/27496/82/200
Date: 12-4-2000
FOR MEMBER SECRETARY, CHENNAI METROPOLITAN DEVELOPMENT AUTHORITY, CHENNAI - 600 008.

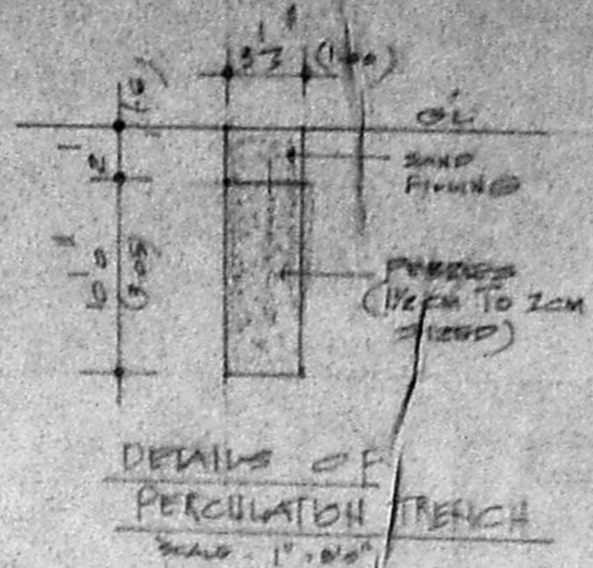

DETAILS OF PERCOLATION TRENCH
SCALE - 1" = 8'0"

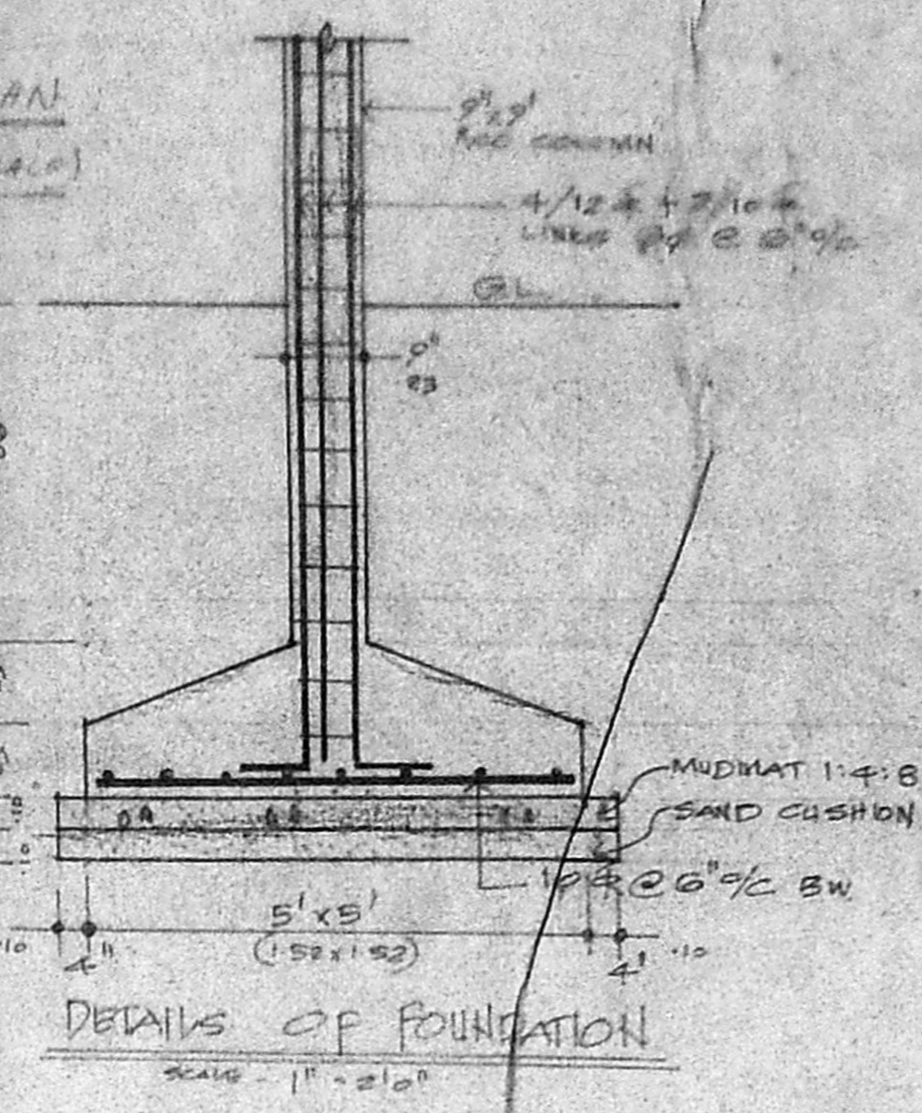


DETAILS OF FOUNDATION
SCALE - 1" = 8'0"

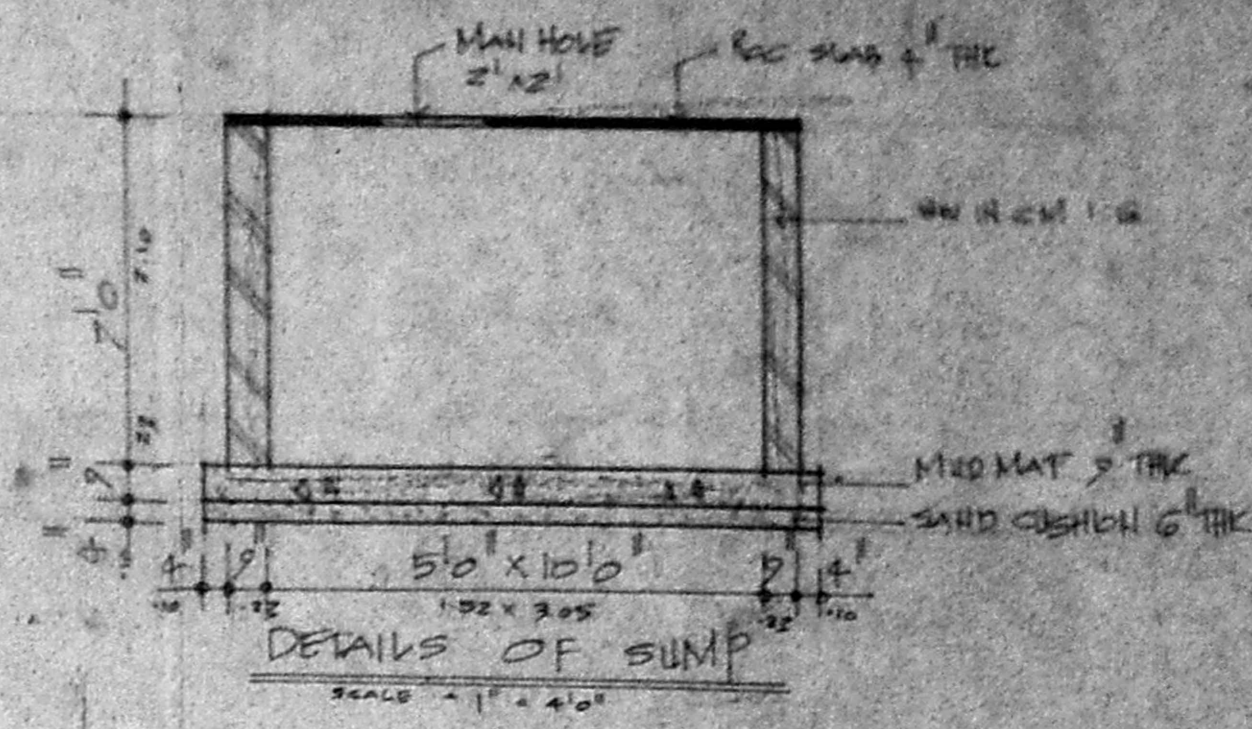


DETAILS OF SUMP
SCALE - 1" = 8'0"

SCHEDULE OF JOINERIES


D1.	3'0" x 7'0"	CW FRAMED PANELED DOOR
D2.	3'6" x 7'0"	-do-
W1.	4'0" x 4'6"	CW FRAMED GLAZED WINDOW
W2.	3'6" x 4'6"	-do-
V1.	3'6" x 3'6"	CW FRAMED GLAZED VENTILATOR
J1.	2'0" x 4'6"	ACC JAIL

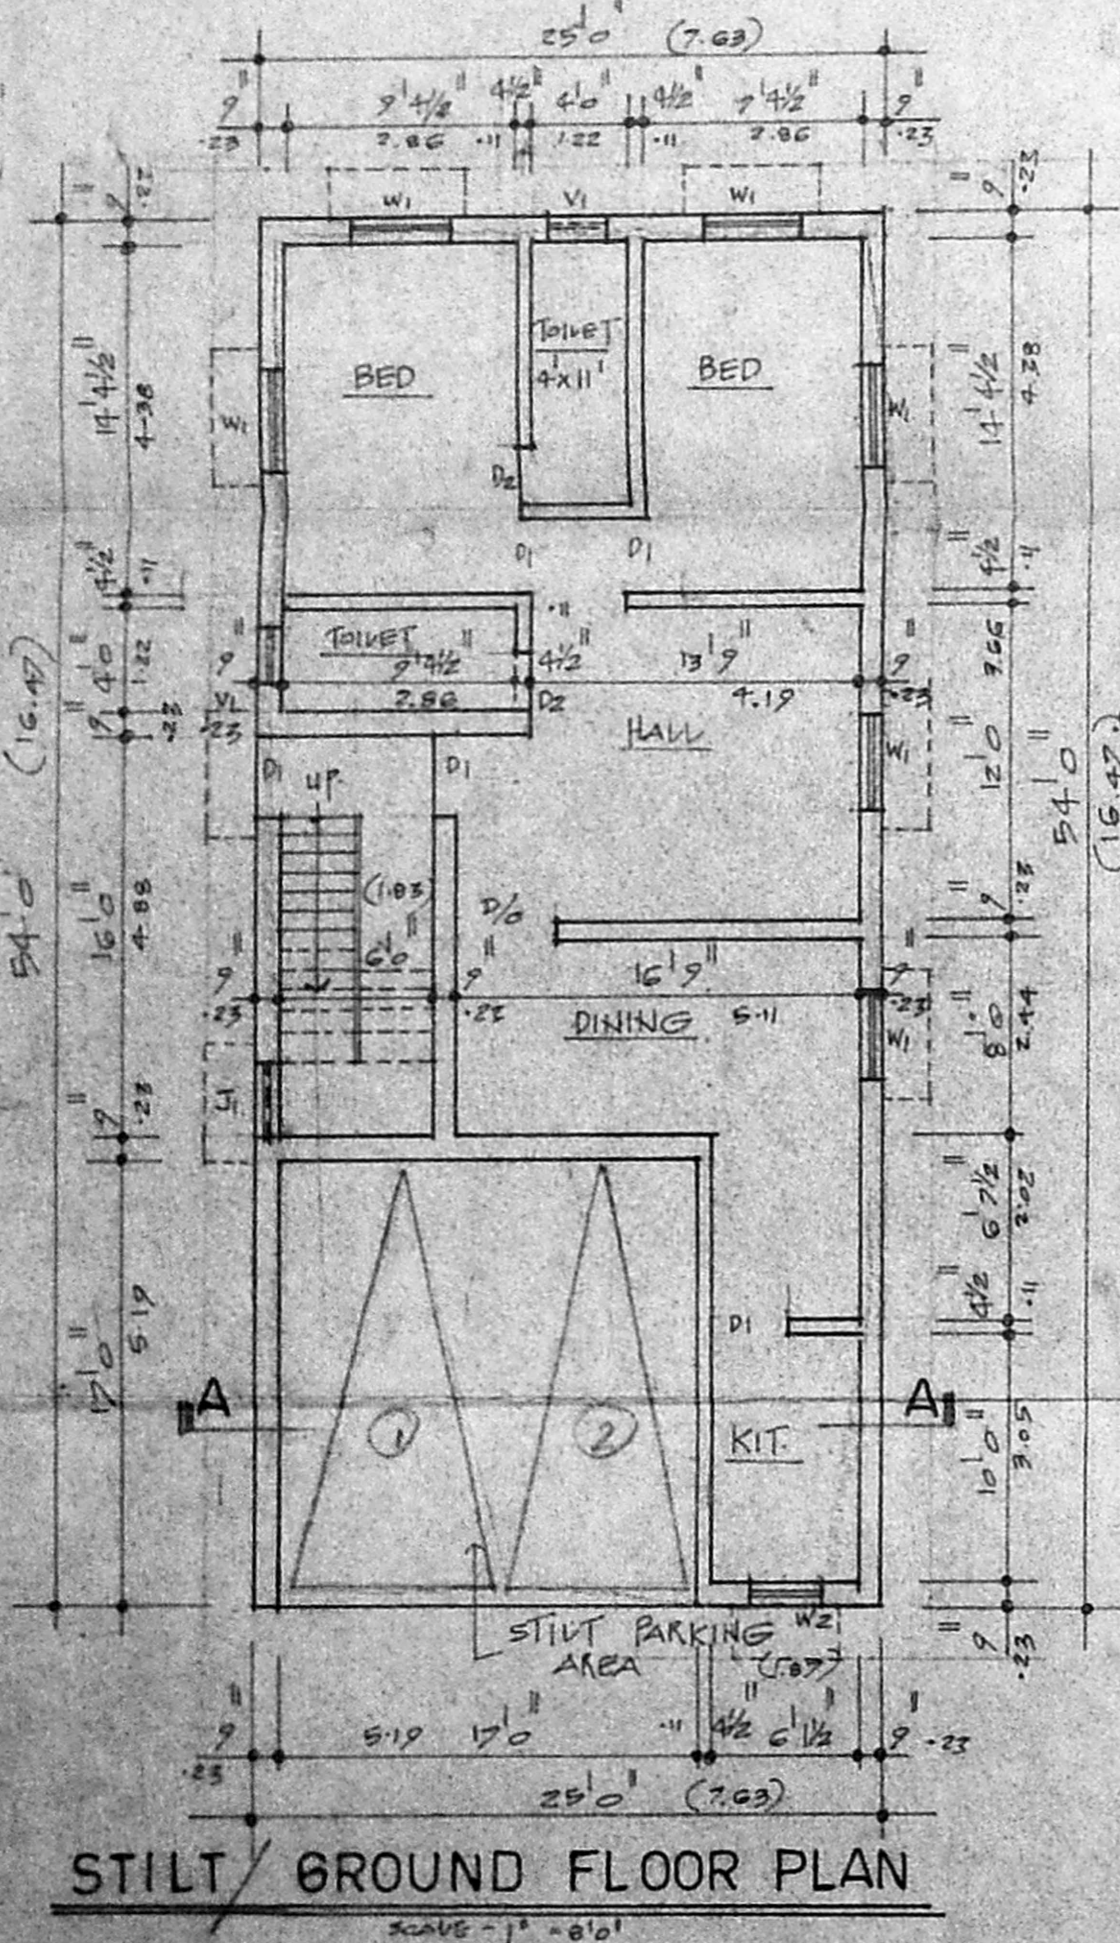


STILT/GROUND FLOOR PLAN
SCALE - 1" = 8'0"

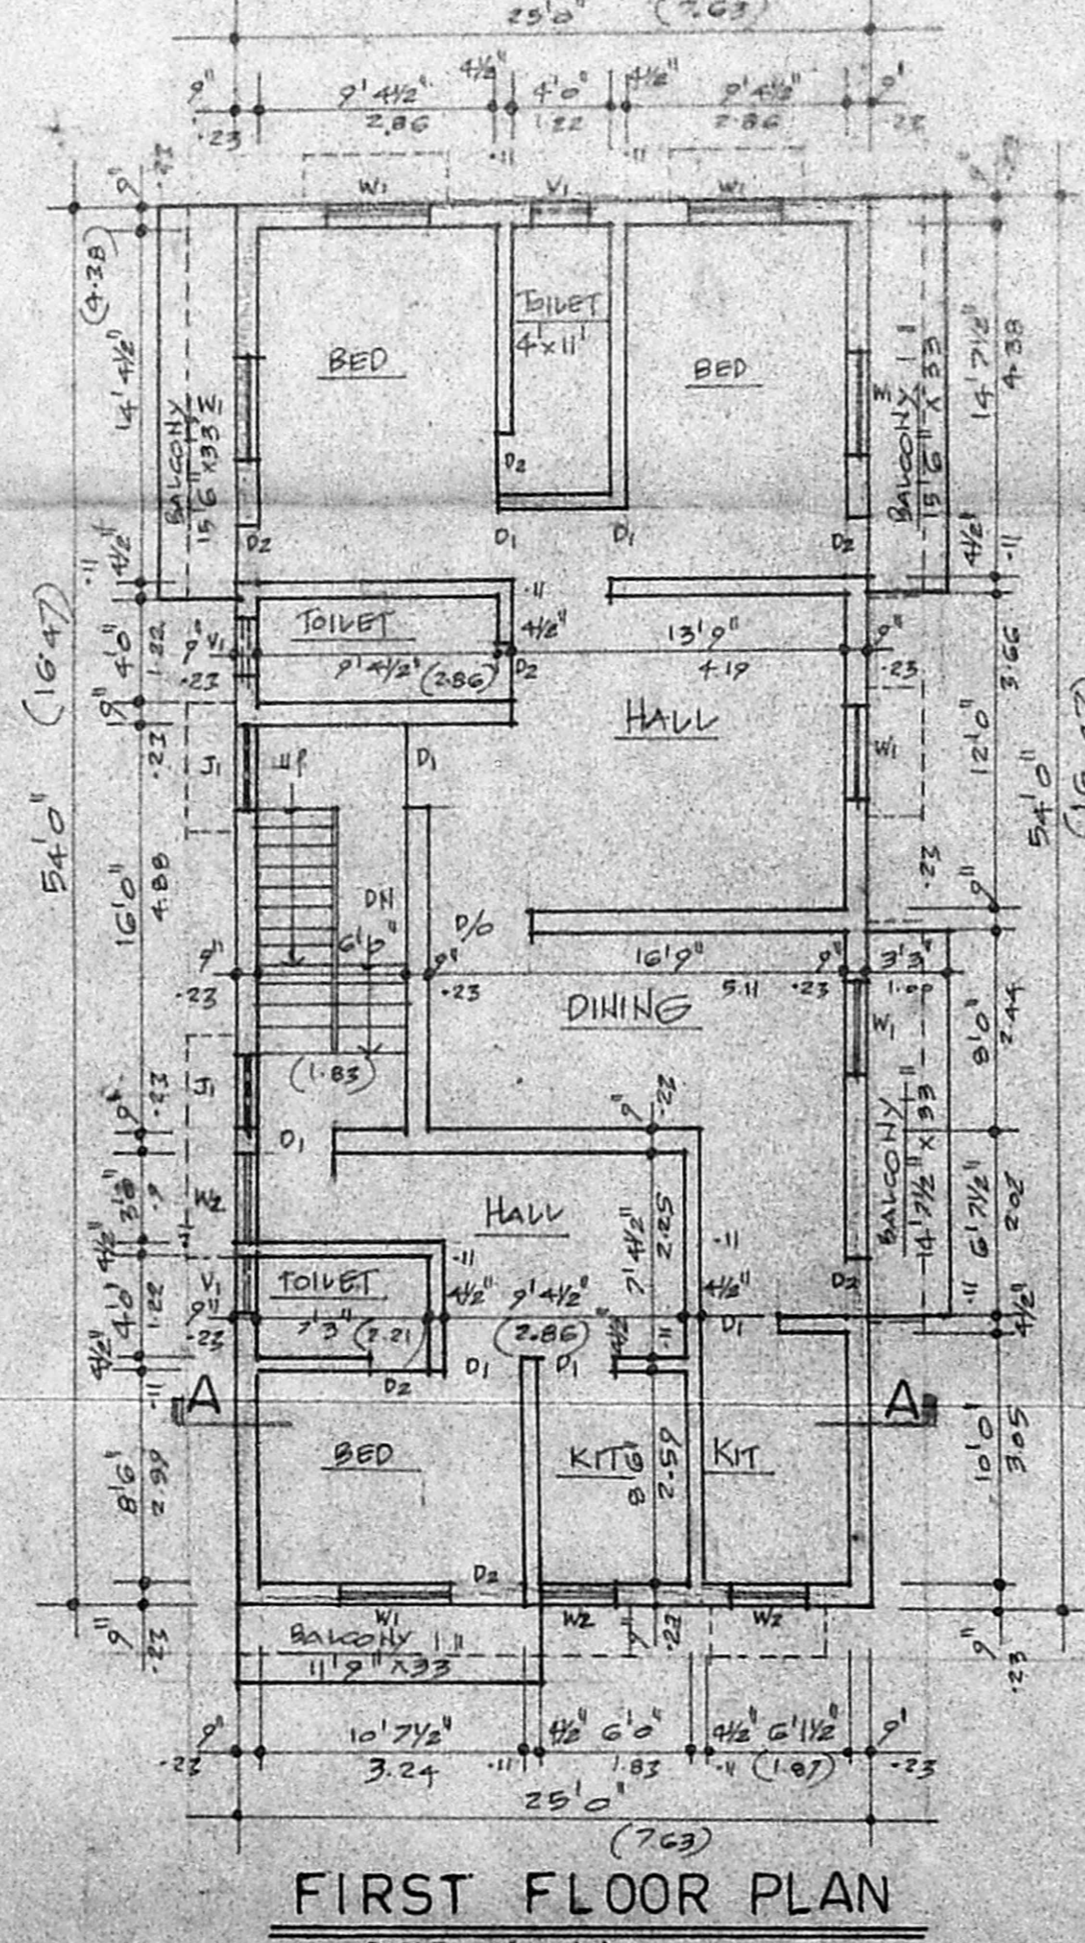

FIRST FLOOR PLAN
SCALE - 1" = 8'0"

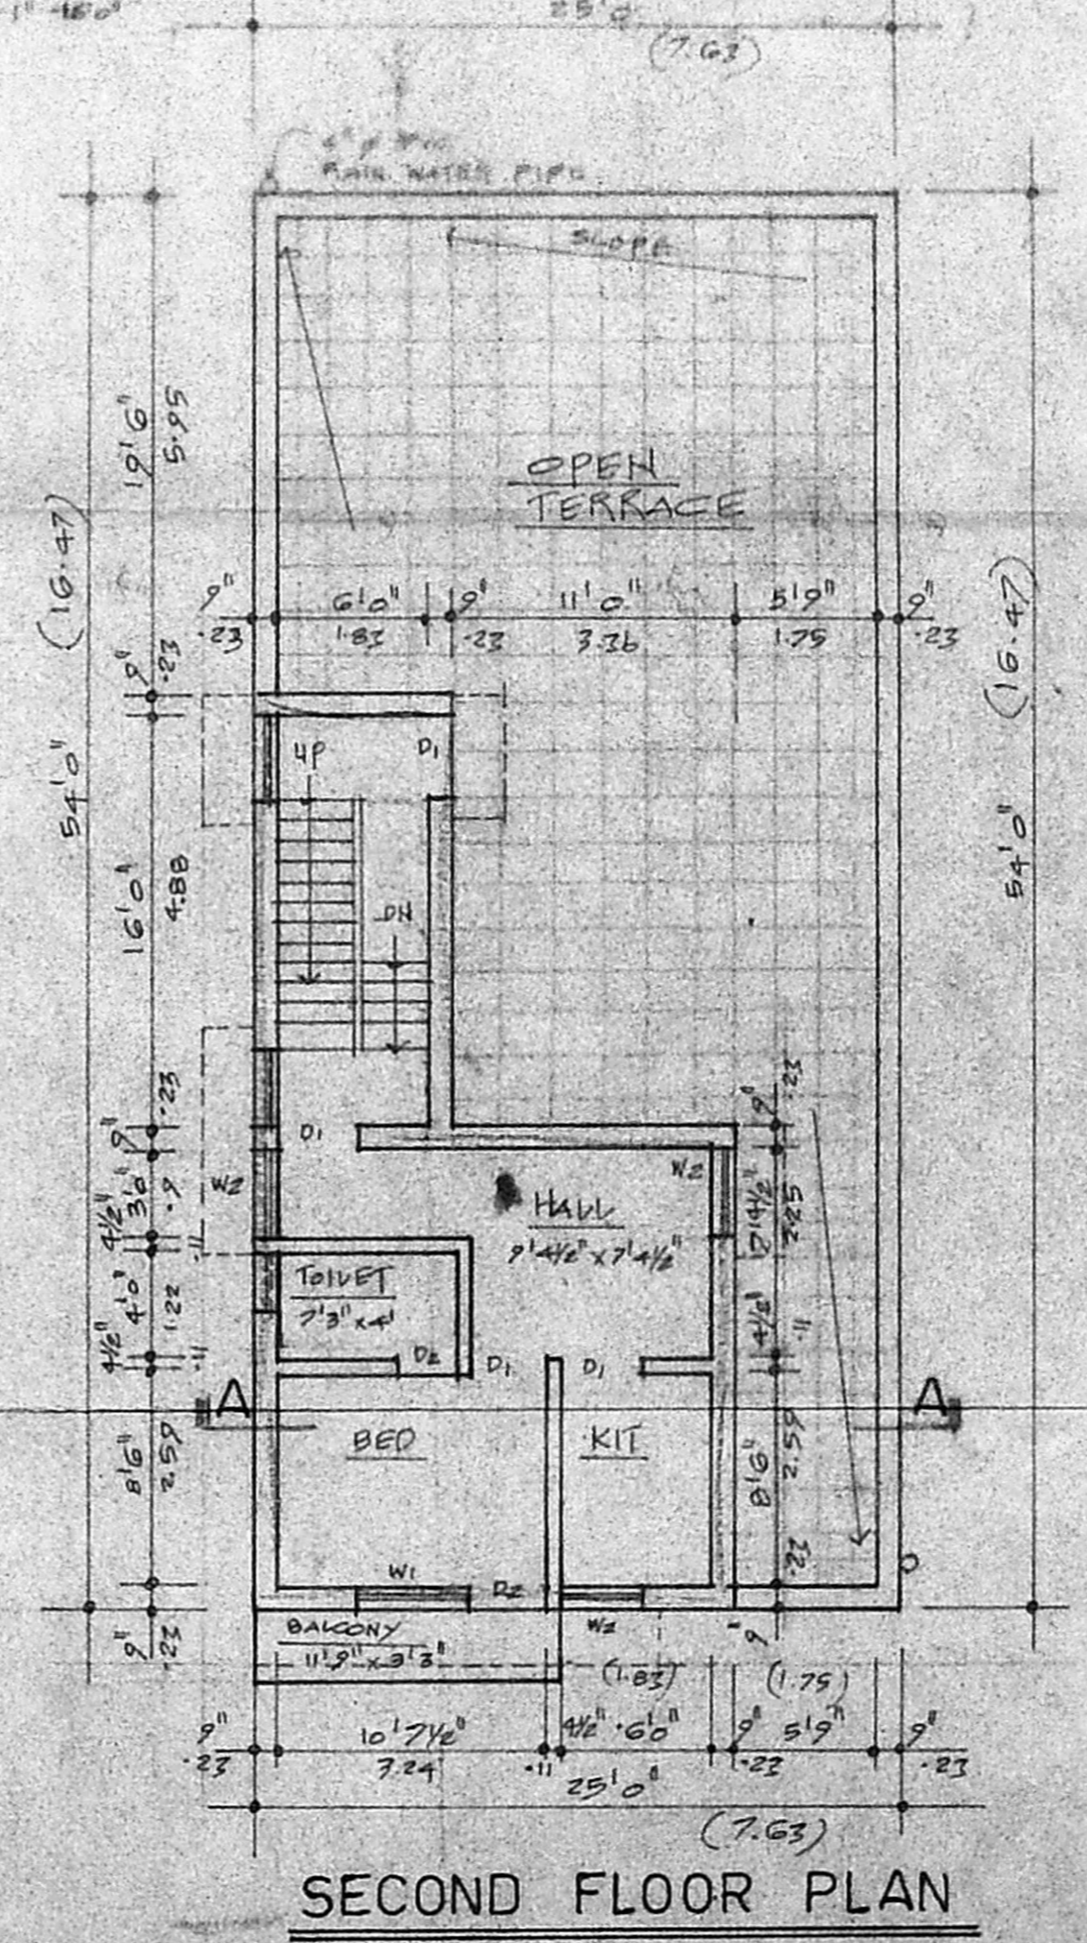

SECOND FLOOR PLAN
SCALE - 1" = 8'0"

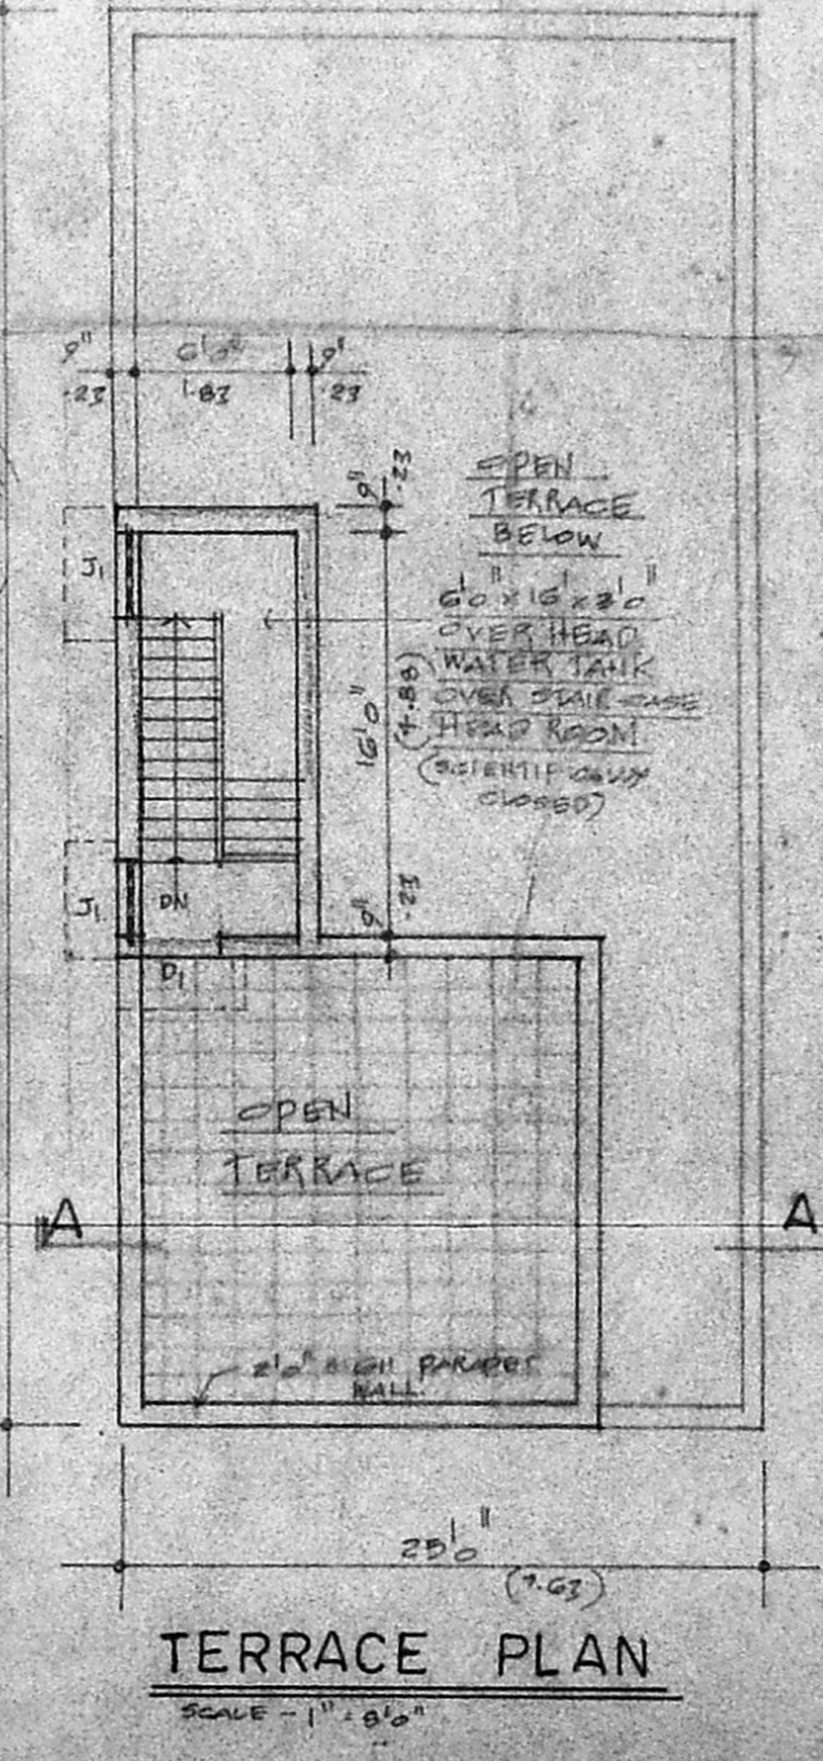

TERRACE PLAN
SCALE - 1" = 8'0"

PLOT EXTENT = 2433 SQ. FT. (226.11 M²)
PLINTH AREA OF BUILDING
GROUND FLOOR = 1048 SQ. FT. (97.4 M²)
FIRST FLOOR = 1537 " (142.84 M²)
SECOND FLOOR = 498 " (46.28 M²)
STILT FLOOR = 392 " (36.07 M²)
TOTAL = 3475 " (322.59 M²)
FSI = 1.27
PLOT COVERAGE = 68%

PROPOSALS	LOT BOUNDARY	ROAD
1. R. Gowri		
2. R. Rajeswari		
3. R. Suresh		
4. R. Suresh		
5. R. Rajeswari		
6. R. Gowri		

S. ADHYAMAN, B.E.
Chartered Engineer
Class - I License Survey No. 113
Corporation of Chennai
CHENNAI - 600 041. T. 44, 1577

OWNER: _____ LICENSED SURVEYOR: _____
PLAN SHOWING THE PROPOSED RESIDENTIAL BUILDING AT PLOT NO. 29F, DOOR NO. 1, JASMINE GARDEN STREET, RAJARAM METHA NAGAR, T.S. NO. 26/5; BLOCK NO. 17 OF VADA AGARAM VILLAGE, CHENNAI.
CORPN. DIVISION No. _____ ZONE No. _____