


ELEVATION

24' 0" 7.46

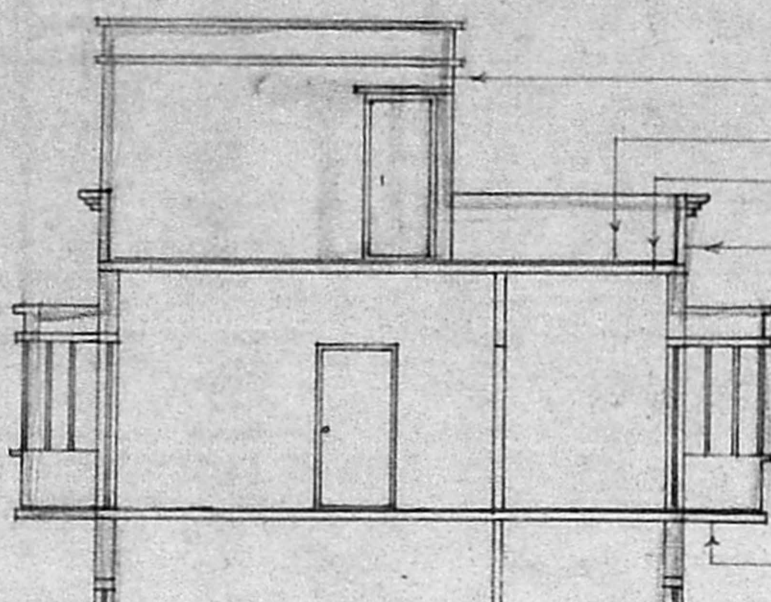

HEAD ROOM 8' 0" HEIGHT  
WEATHERING COURSE  
R.C.C. SLAB 12:4 MIX  
CARPET 4/2 THICK


R.C.C. SLAB 12:4 MIX

FLOOR FINISH


SAND FILLING  
B.W.N.C.M.I.G  
R.C.C. 1:4:8

SAND FILLING



A/27494/80/2001  
Planning Permit No.  
**APPROVED**  
SUBJECT TO THE CONDITIONS IN THIS OFFICE LETTER.  
No. A/52336/2001 Date 12-4-2001  
FOR MEMBER SECRETARY  
CHENNAI METROPOLITAN  
DEVELOPMENT AUTHORITY  
CHENNAI - 600 008.

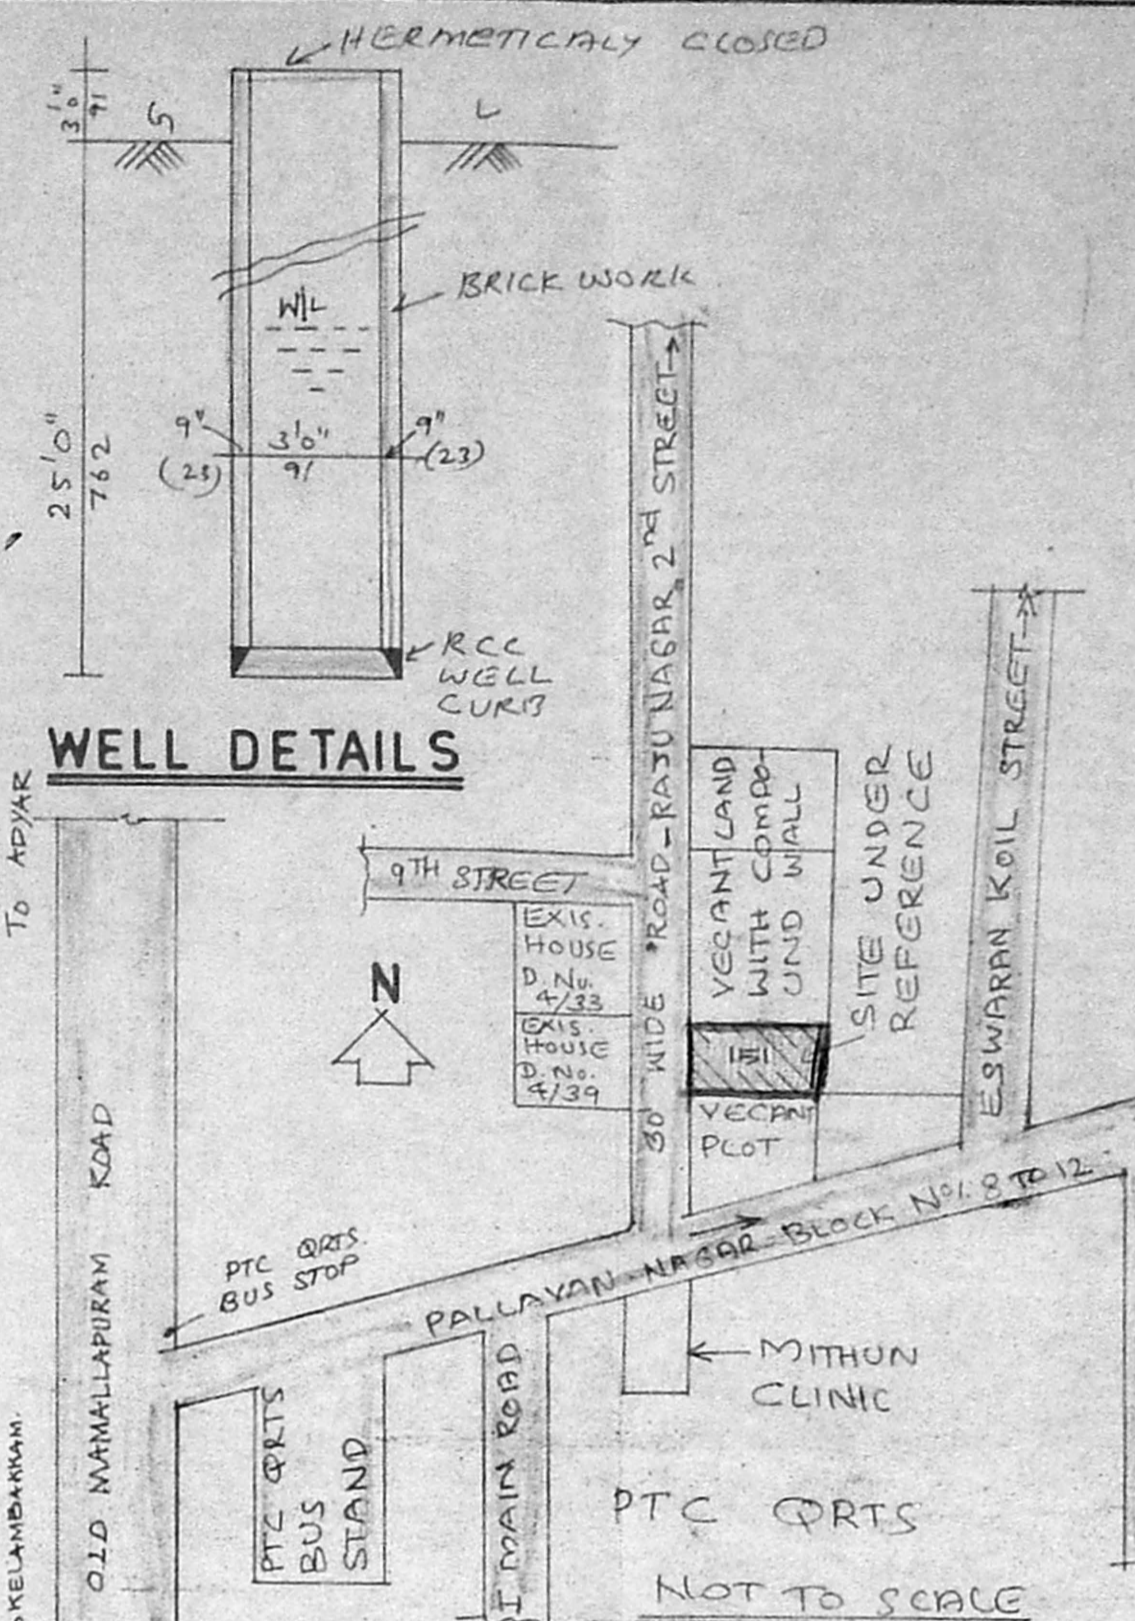

WELL DETAILS

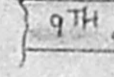

KEY PLAN

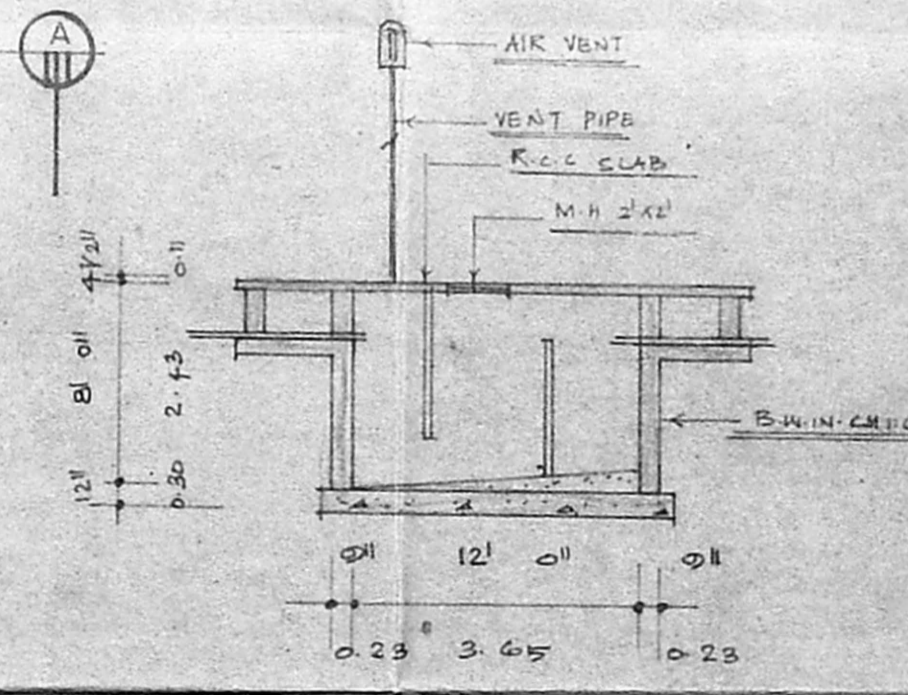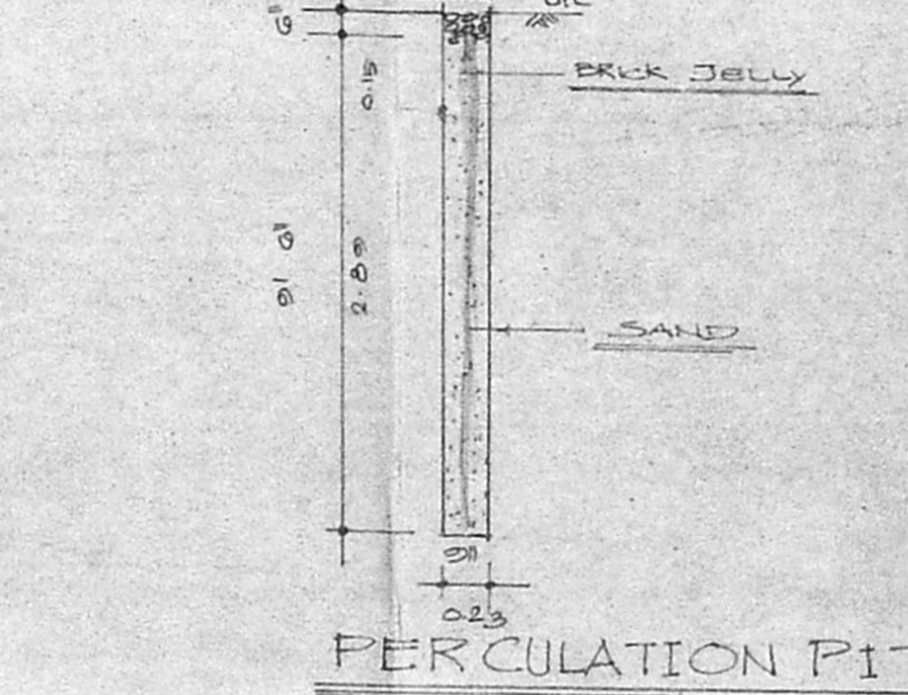

SEC - OF - SEPTIC TANK HERIMATICALLY CLOSED

PLAN SHOWING THE PROPOSED BUILDING AT PLOT NO:151 SNO:213 (PART) OF OKKIAM THORAIPAKKAM VILLAGE, SAIDAPET TALUK, KANCHEEPURAM DISTRICT. CHENNAI-96(RAJU NAGAR.)

SCHEDULE OF JOINERYS

D - DOOR	3'3" x 7'0"	1.00 x 2.13
D1 - DOOR	3'0" x 7'0"	0.90 x 2.13
D2 - TOILET DOOR	2'6" x 7'0"	0.76 x 2.13
W - WINDOW	3'6" x 4'0"	1.06 x 1.21
W1 - WINDOW	3'0" x 4'0"	0.90 x 1.21
V - VENTILATOR	2'6" x 2'0"	0.60 x 0.60
S - R.C.C. JALUY	6'0" x 6'0"	1.83 x 1.83

AREA STATEMENT

	SQFT	SQMT.
PLOT EXTENT	2050	190.52
G. FLOOR -	993	92.29
F. FLOOR -	1128	104.93
TOTAL AREA	2121	197.12
PLOT COVERAGE	49%	F.S.I. 1.08%

COLOUR INDEX

PROPOSED	[Line]
ROAD	[Line]
BOUNDARY	[Line]

NORTH SCALE


1" = 8' 0"

OWNER SIGNATURE


V. Vijayalakshmi  
(V. VIJAYALAKSHMI)

LICENCED SURVEYOR


Phone: 4963391  
P.V. Surendran  
Licensed Surveyor  
# 39, Old Mahaballipuram Road,  
Kandanchavadi, Chennai-600 105.

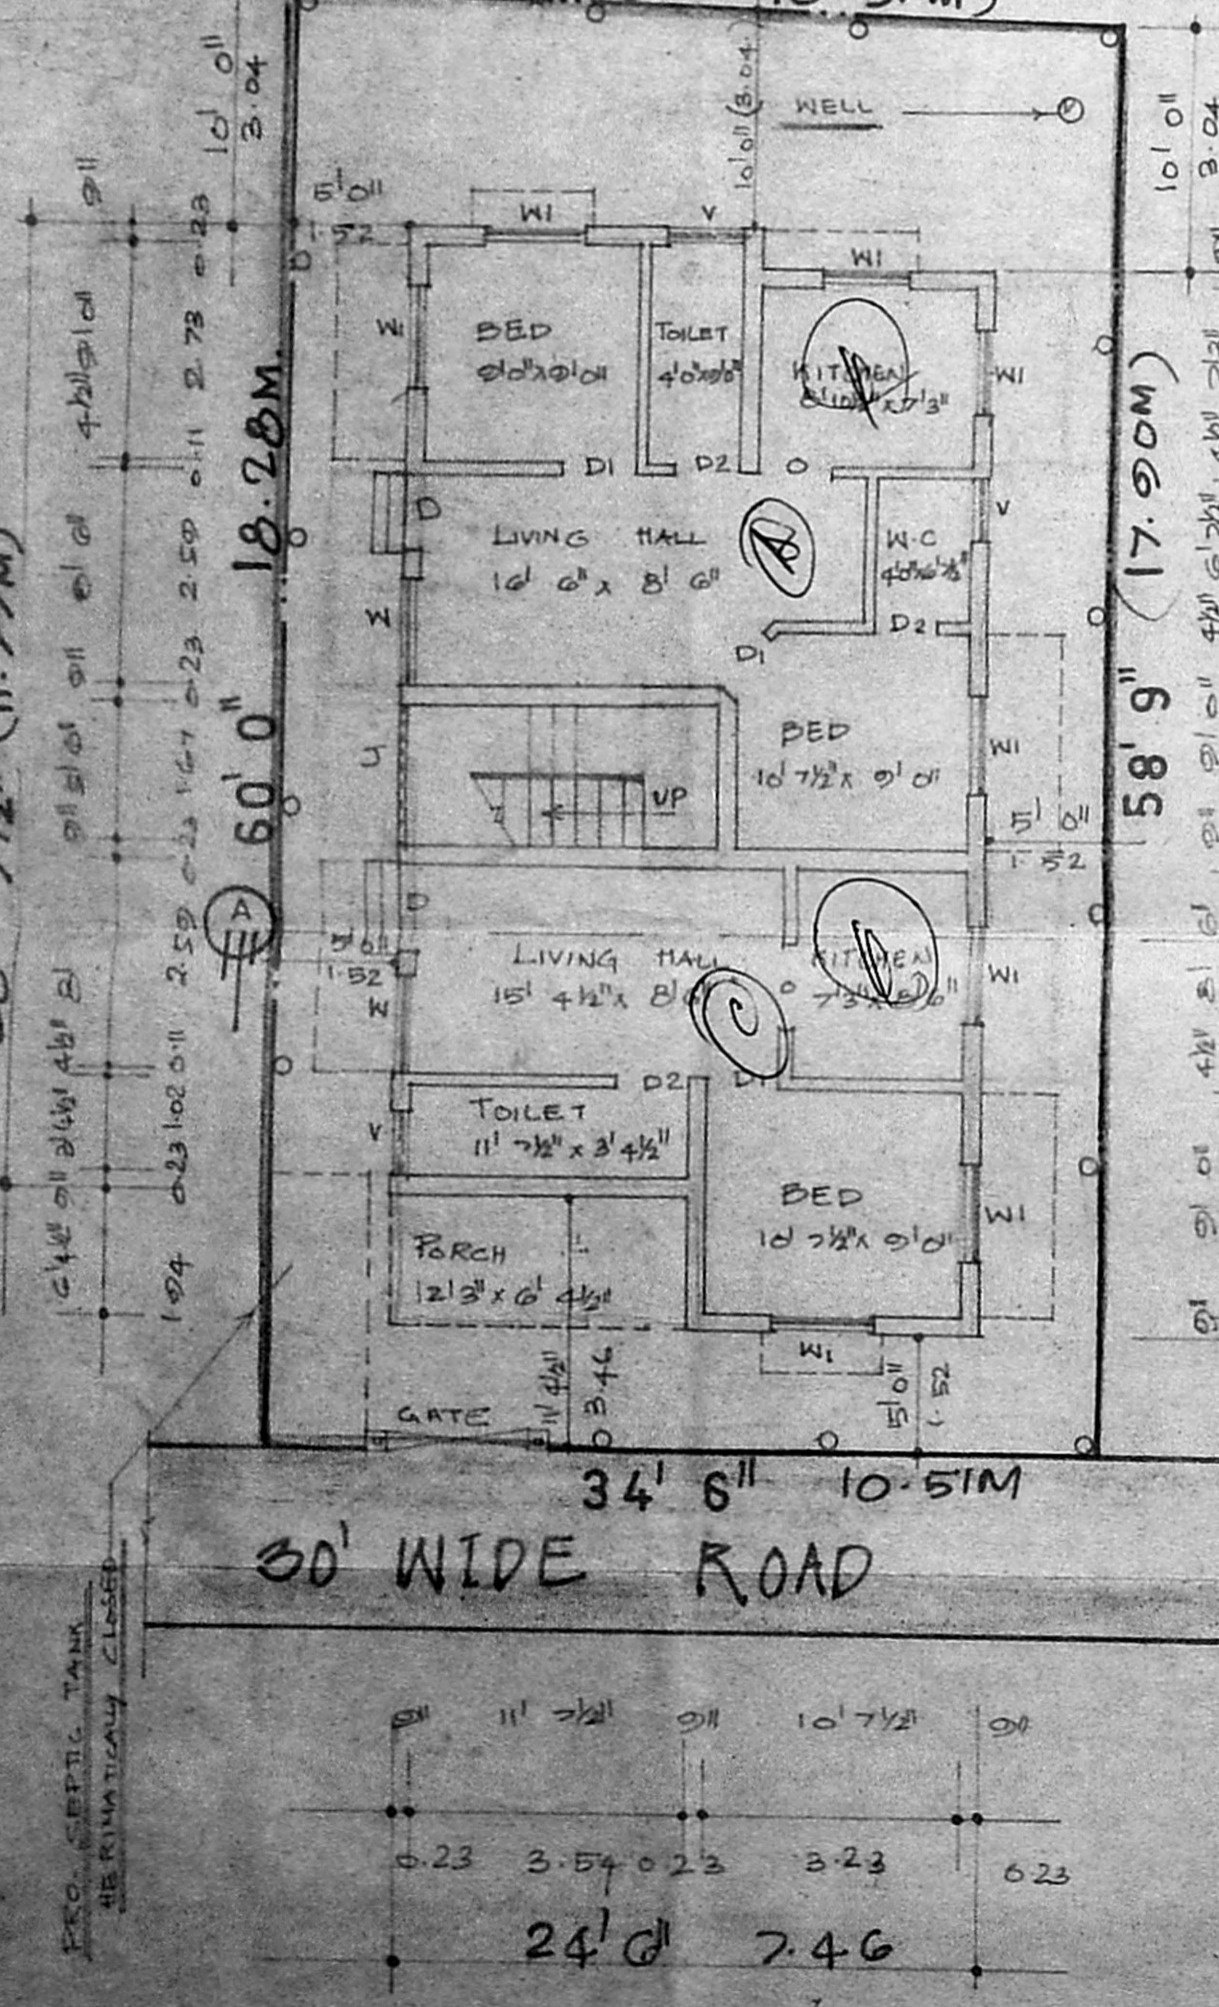

SITE & GROUND FLOOR PLAN

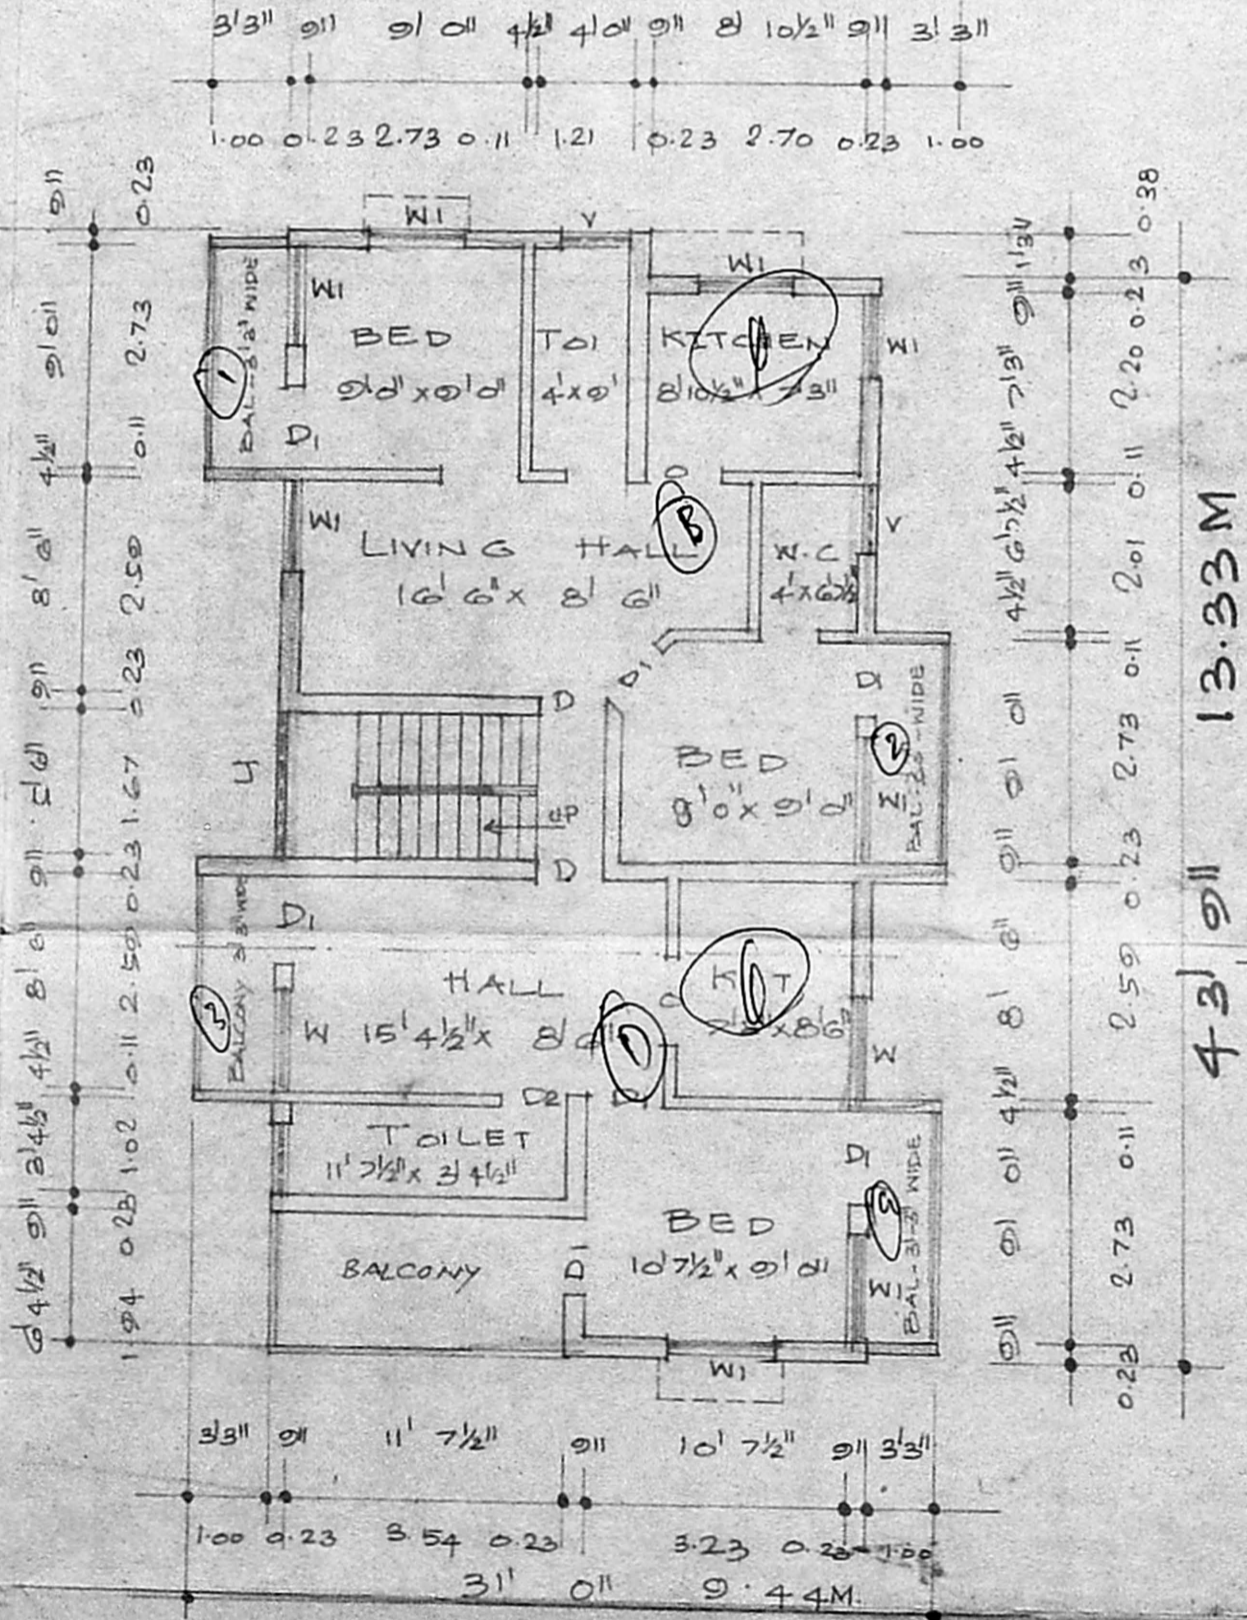

FIRST FLOOR PLAN

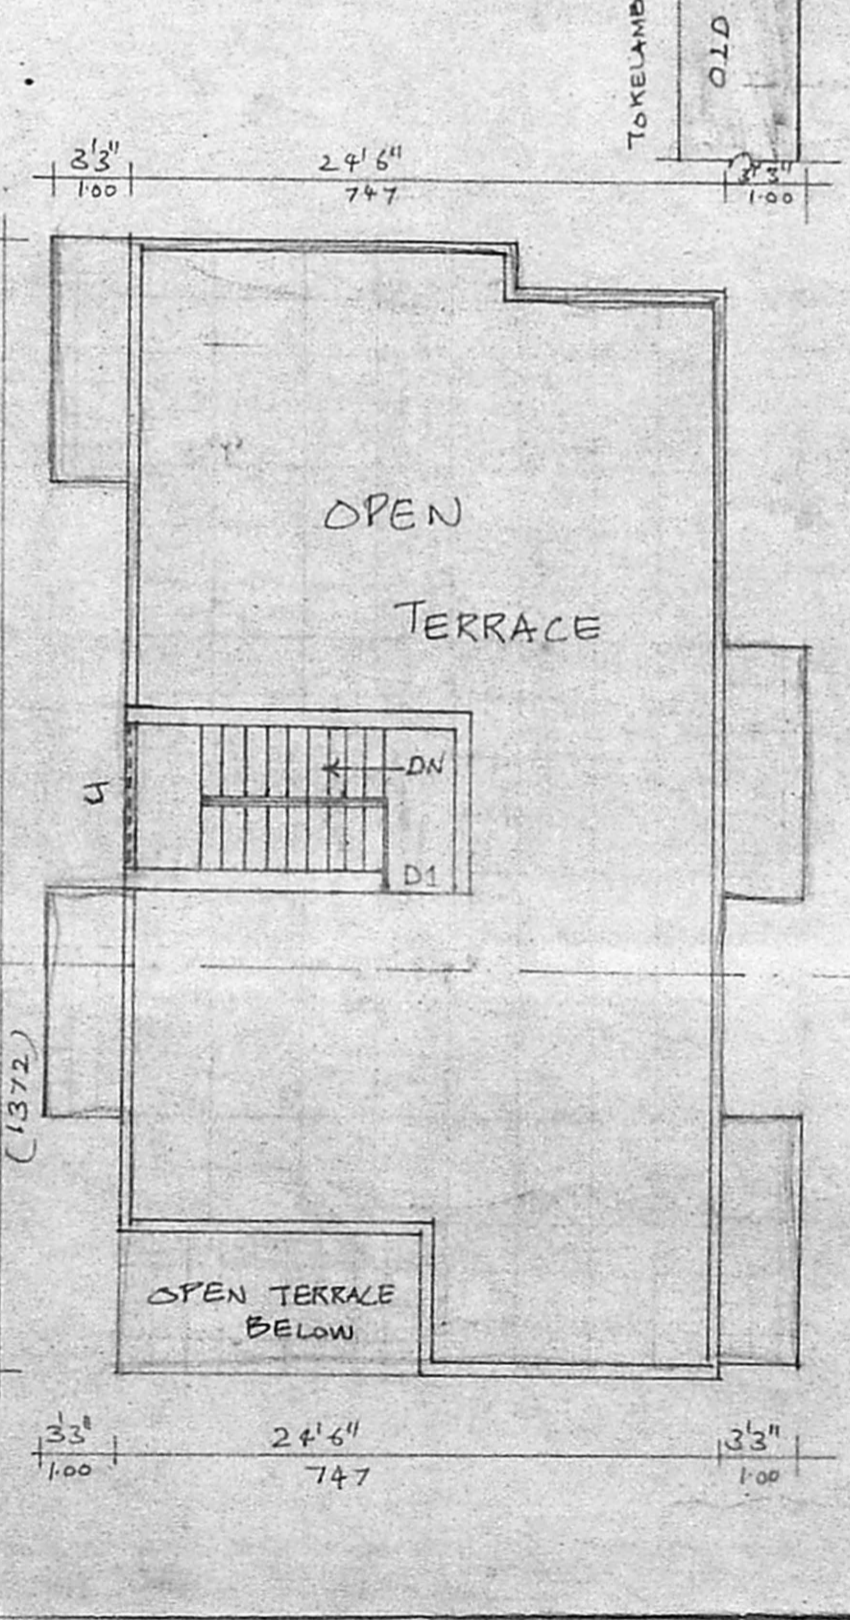

TERRACE PLAN