



PLAN SHOWING THE PROPOSED CONSTRUCTION OF RESIDENTIAL BUILDING AT PLOT NO.6, THANIKACHALAM STREET, THIRU MURUGAN AVENUE, IN S.No. 45/4B1, PERUNGUDI TOWN PANCHAYAT, SIVERAM VILLAGE, TAMBARAM TALUK, KANCHIPURAM DIST.,

SCALE 1" = 8'-0"

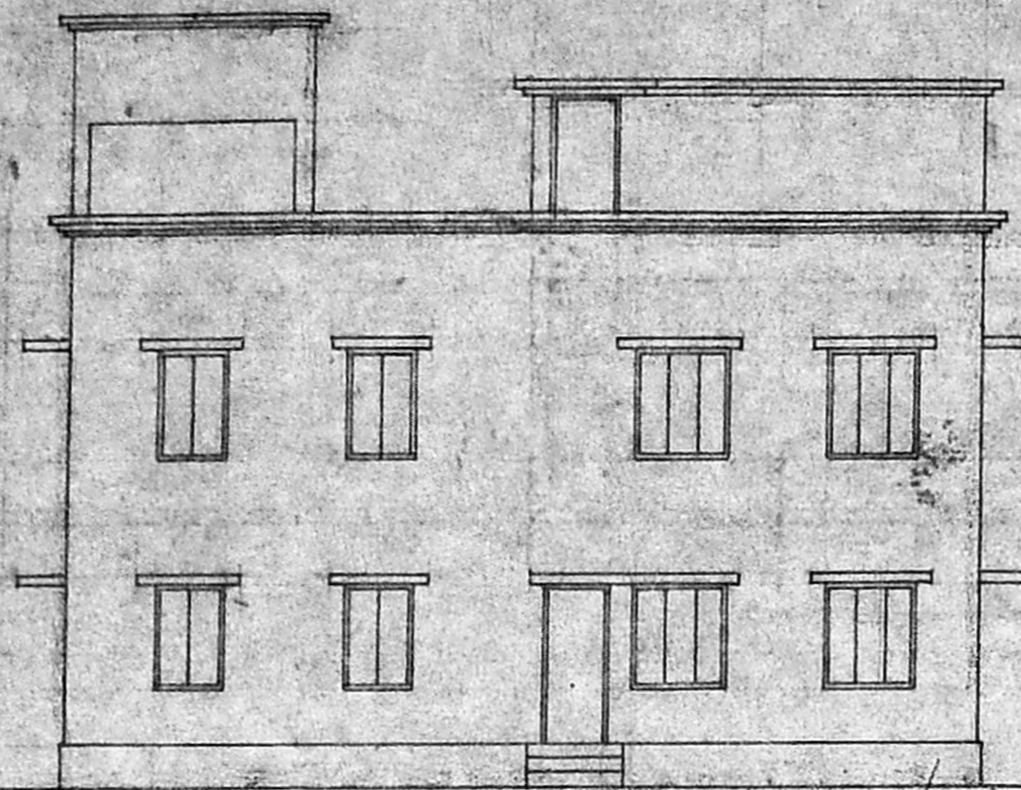


ELEVATION


Planning Permit No. **APPROVED**
 SUBJECT TO THE CONDITIONS IN THIS OFFICE LETTER.
 No. A/153997/2009 Date 9.4.2010
 FOR MEMBER SECRETARY
 CHENNAI METROPOLITAN
 DEVELOPMENT AUTHORITY
 CHENNAI - 600 008

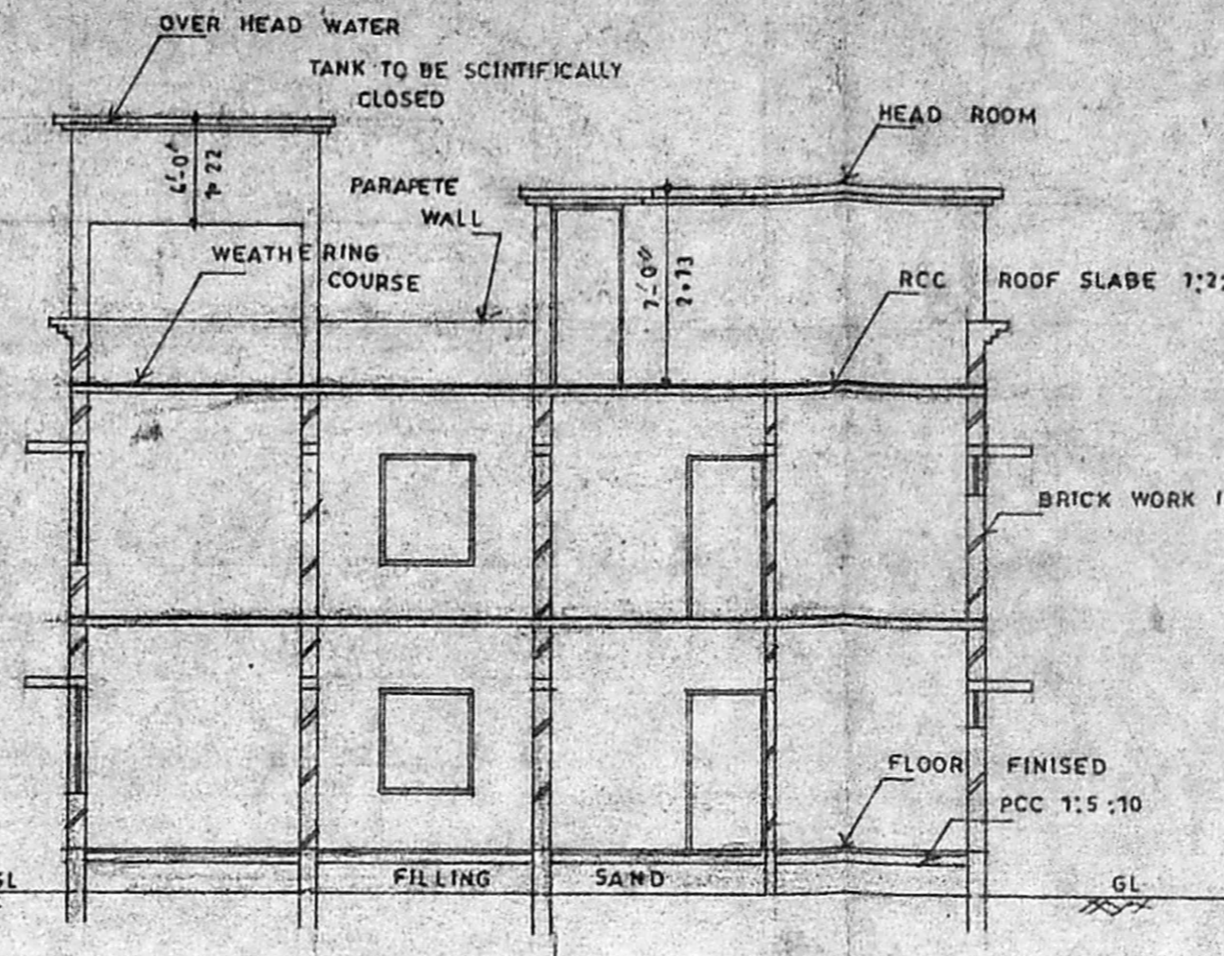


SECTION ON XY

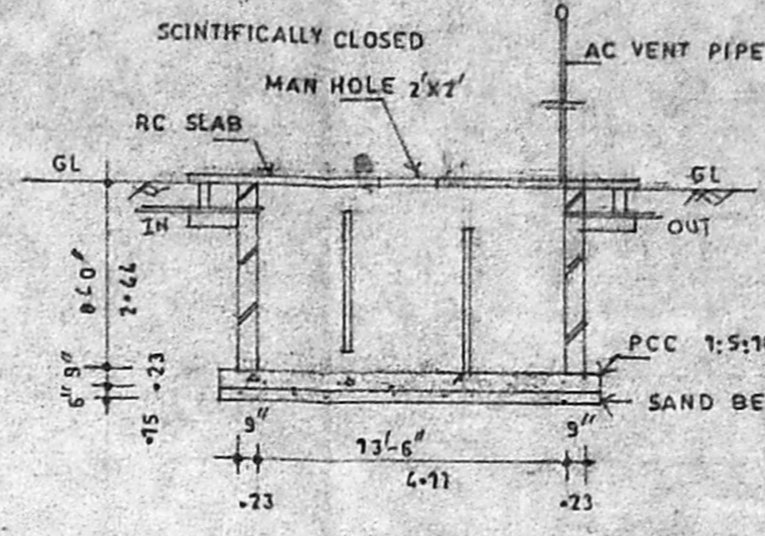

SEC. OF SEPTIC TANK

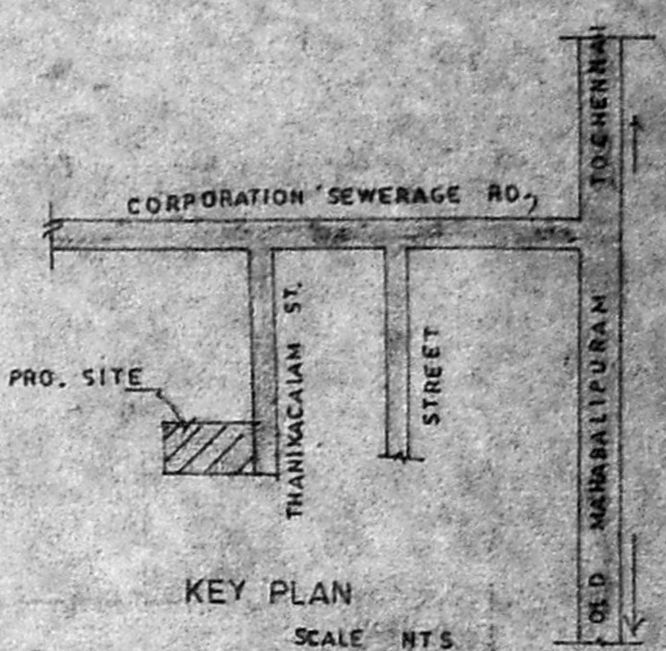

KEY PLAN

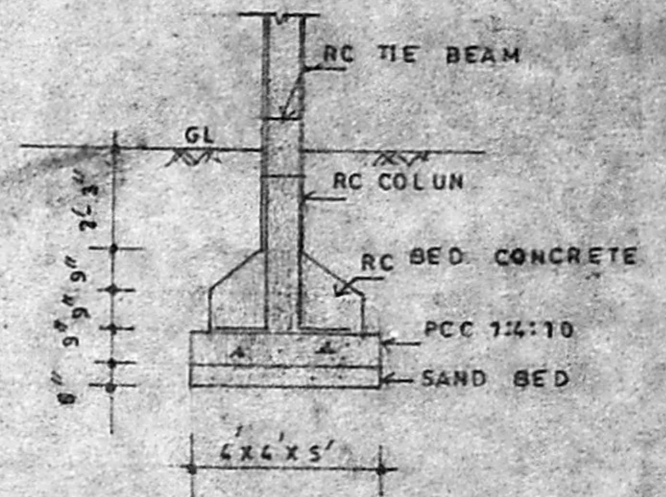

RC. COLUMN FOUNDATION DETAILS

SCALE 1" = 4'-0"

JOINERY


- 1 DOOR D 3'-6" x 7'-0"
- 2 DOOR D1 3'-0" x 7'-0"
- 3 DOOR D2 2'-6" x 7'-0"
- 4 OPEN OP 2'-6" x 7'-0"
- 5 WINDOW W 4'-0" x 4'-6"
- 6 DO W1 3'-0" x 4'-6"
- 7 VENTILATOR V 1'-0" x 1'-6"

EXTEND


	SQ. FT	SQ. MTS
1 TOTAL PLOT AREA	3087.0	286.47
2 PRO. G.F CONST AREA	1809.0	167.84
3 PRO. F.F CONST AREA	1809.0	167.84
4 HEAD ROOM	163.0	15.09
5 F.S.I AREA	7.73	
6 PLOT COVERAGE	59%	

K.V. Pranth
 OWNER

G. NALLATHAMBI
 LICENSED SURVEYOR
 MALLAVAPURAM MUNICIPALITY
 43, HASTHINAPURAM MAIN ROAD,
 NEERU MACAR, CHROMBEY,
 MADRAS-600 044
 Phone: 40328
 LICENSED SURVEYOR

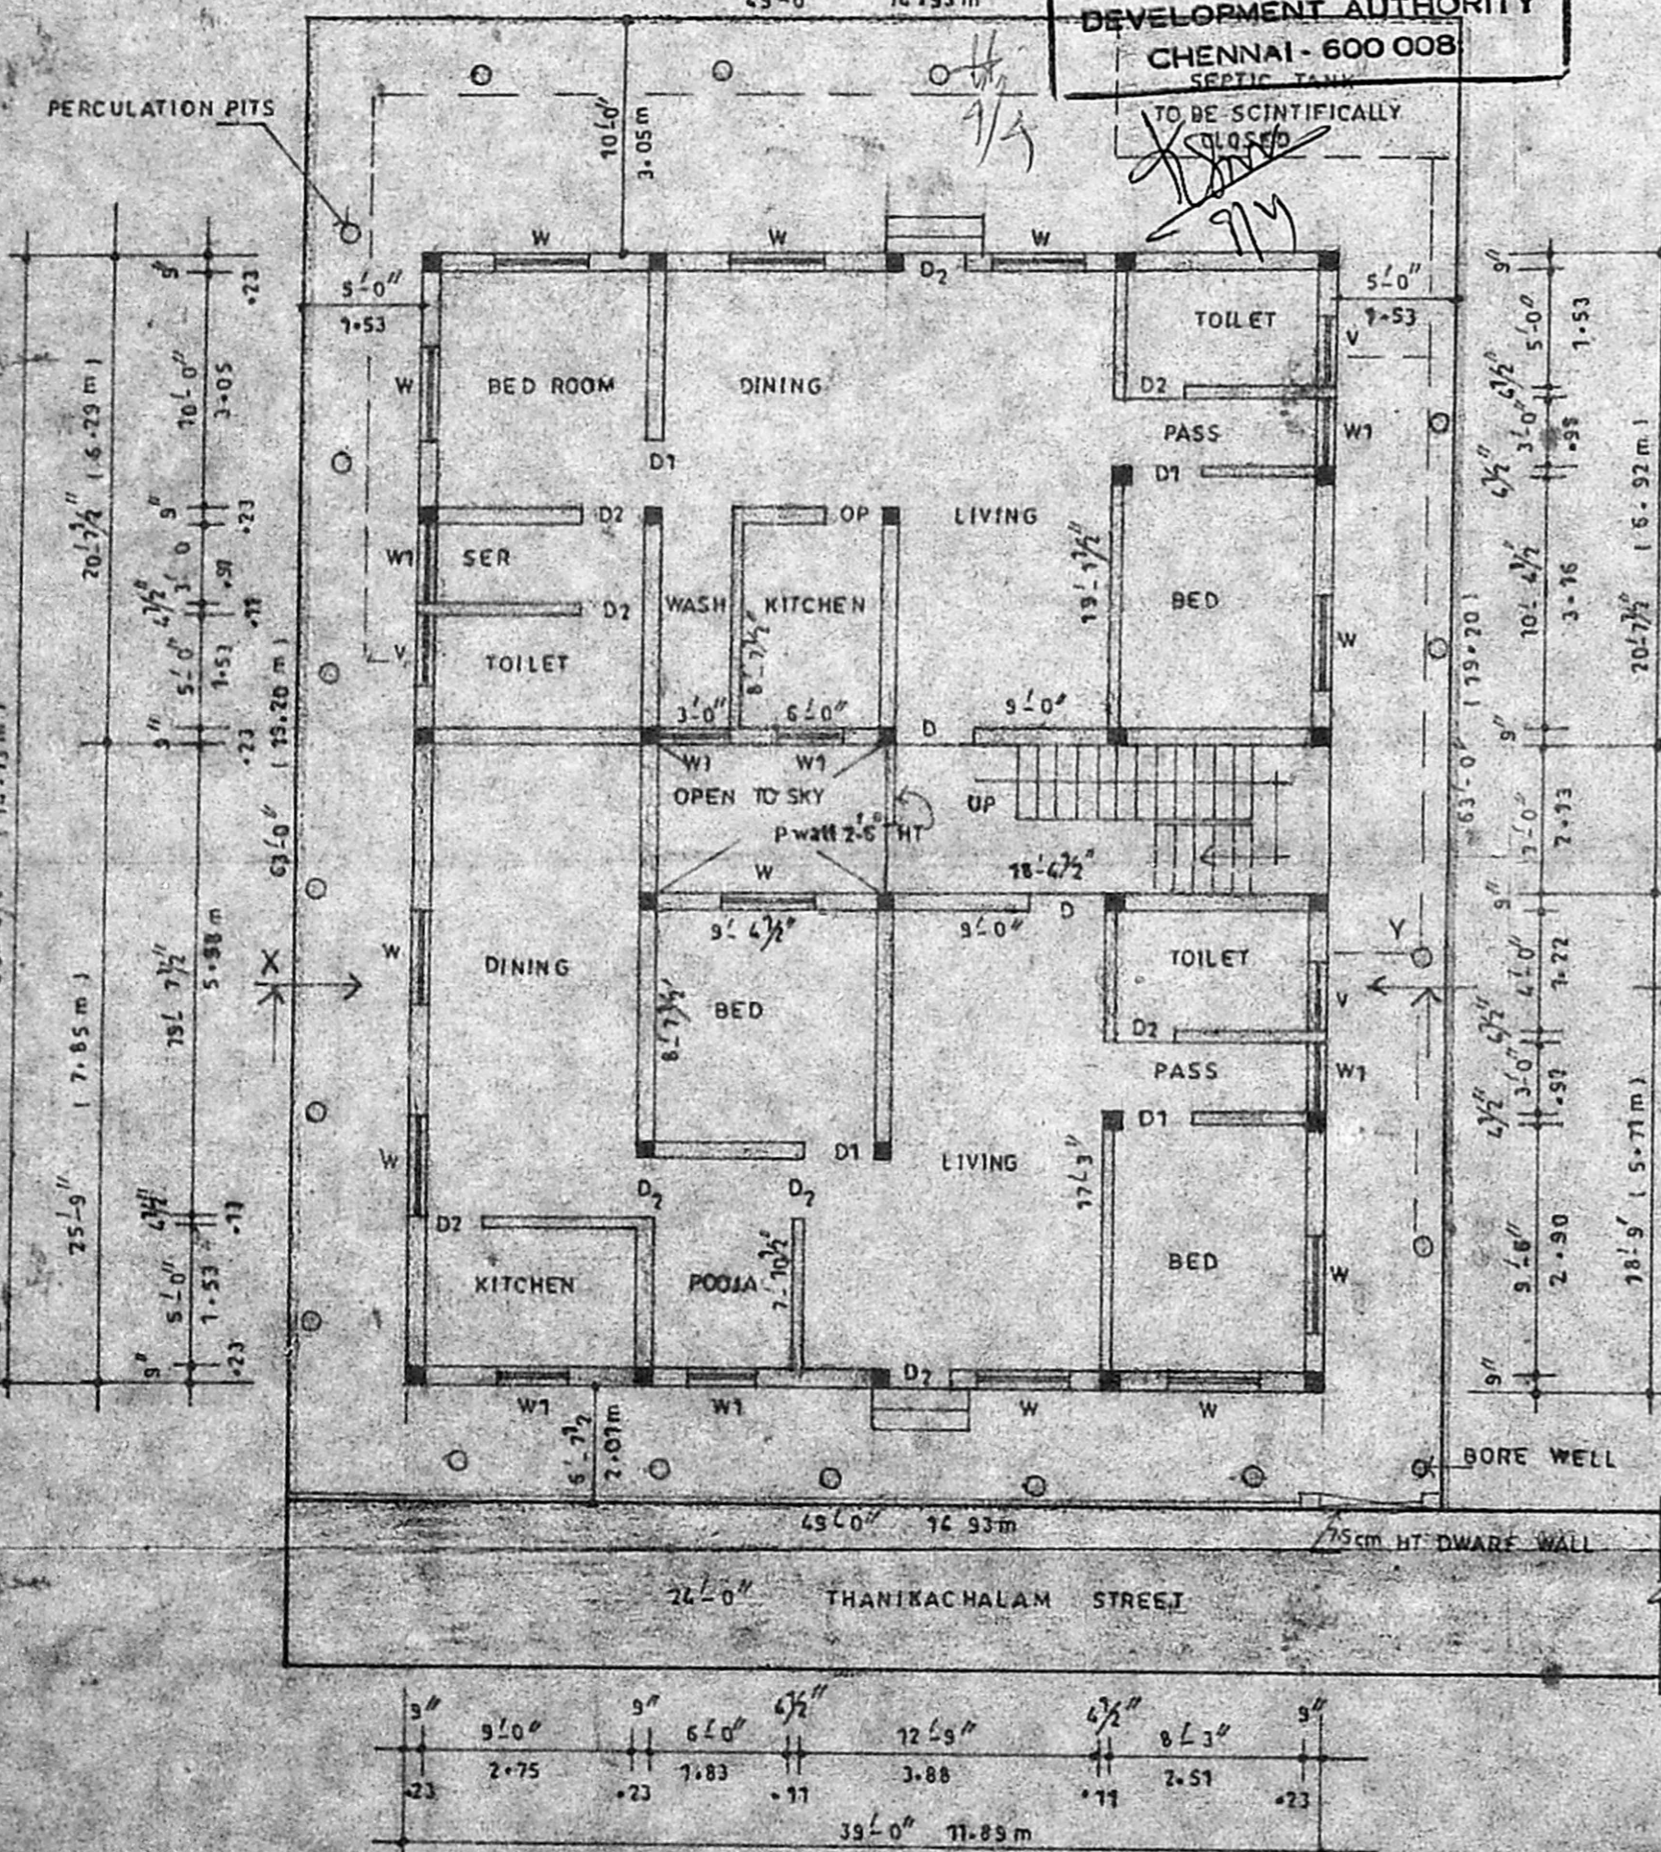


SITE CUM GROUND FLOOR PLAN

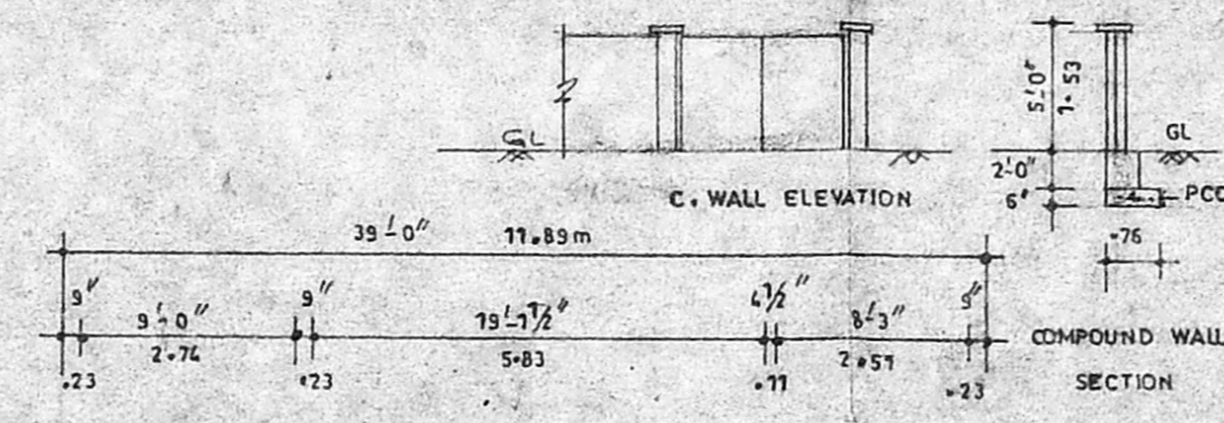


C. WALL ELEVATION

COMPOUND WALL SECTION

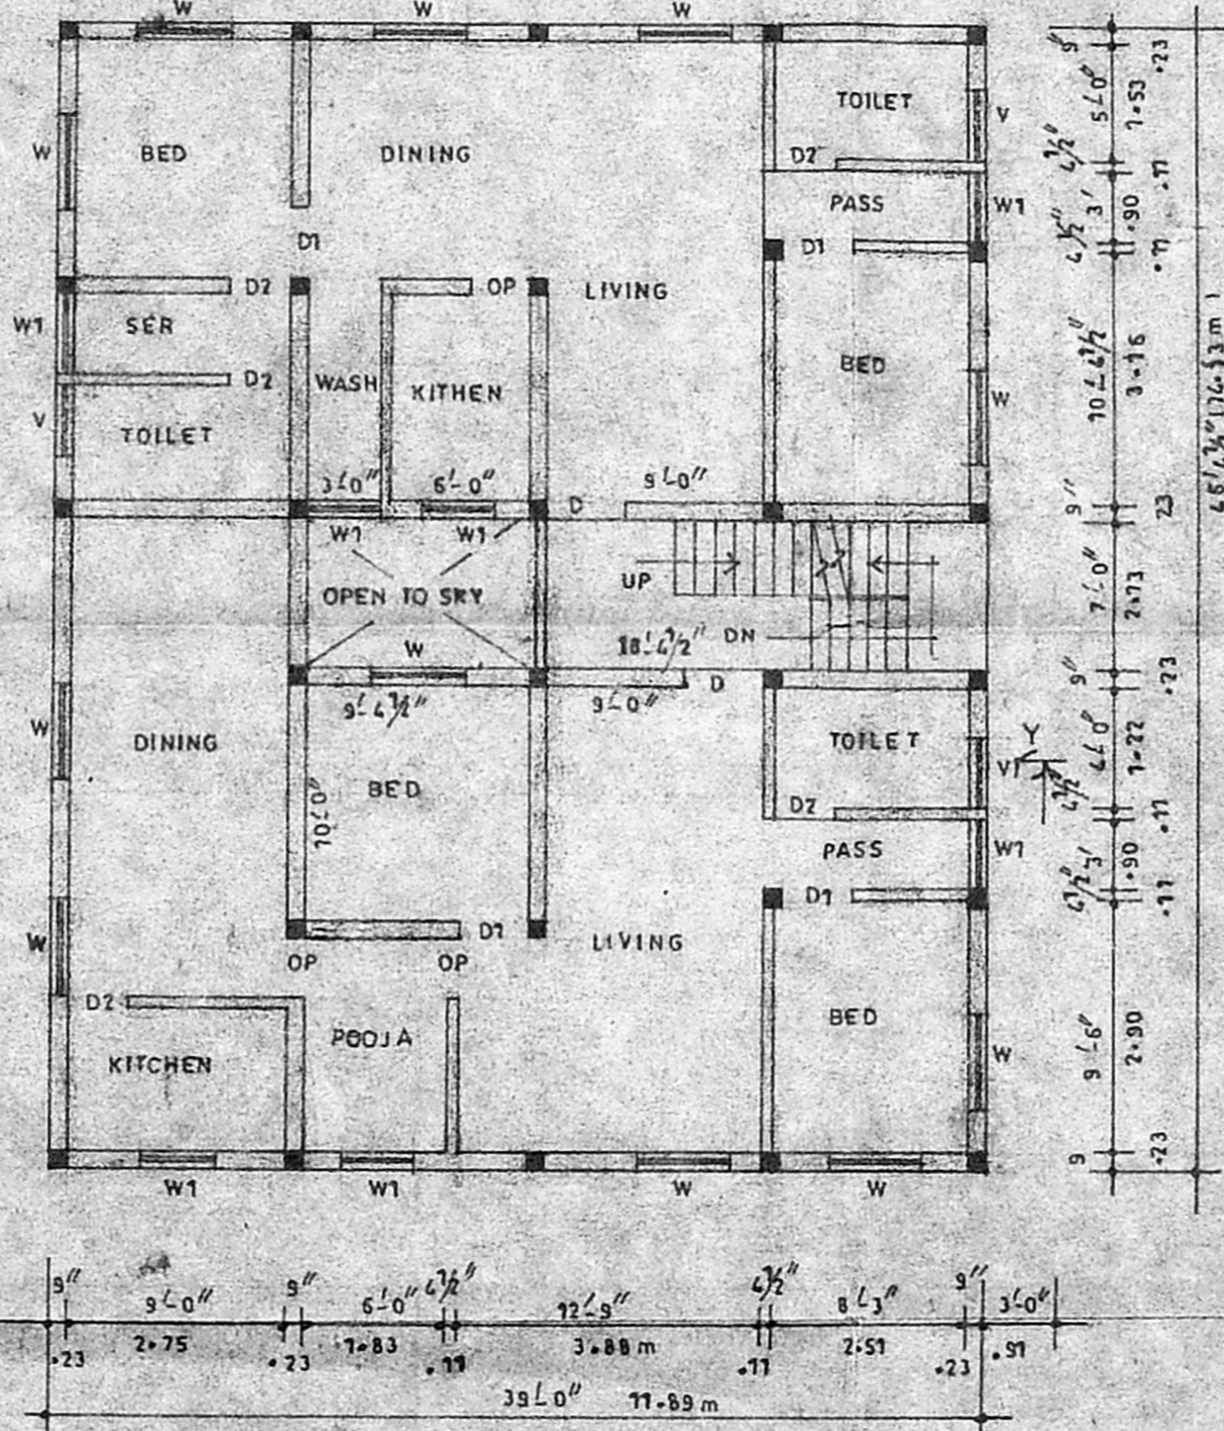

FIRST FLOOR PLAN

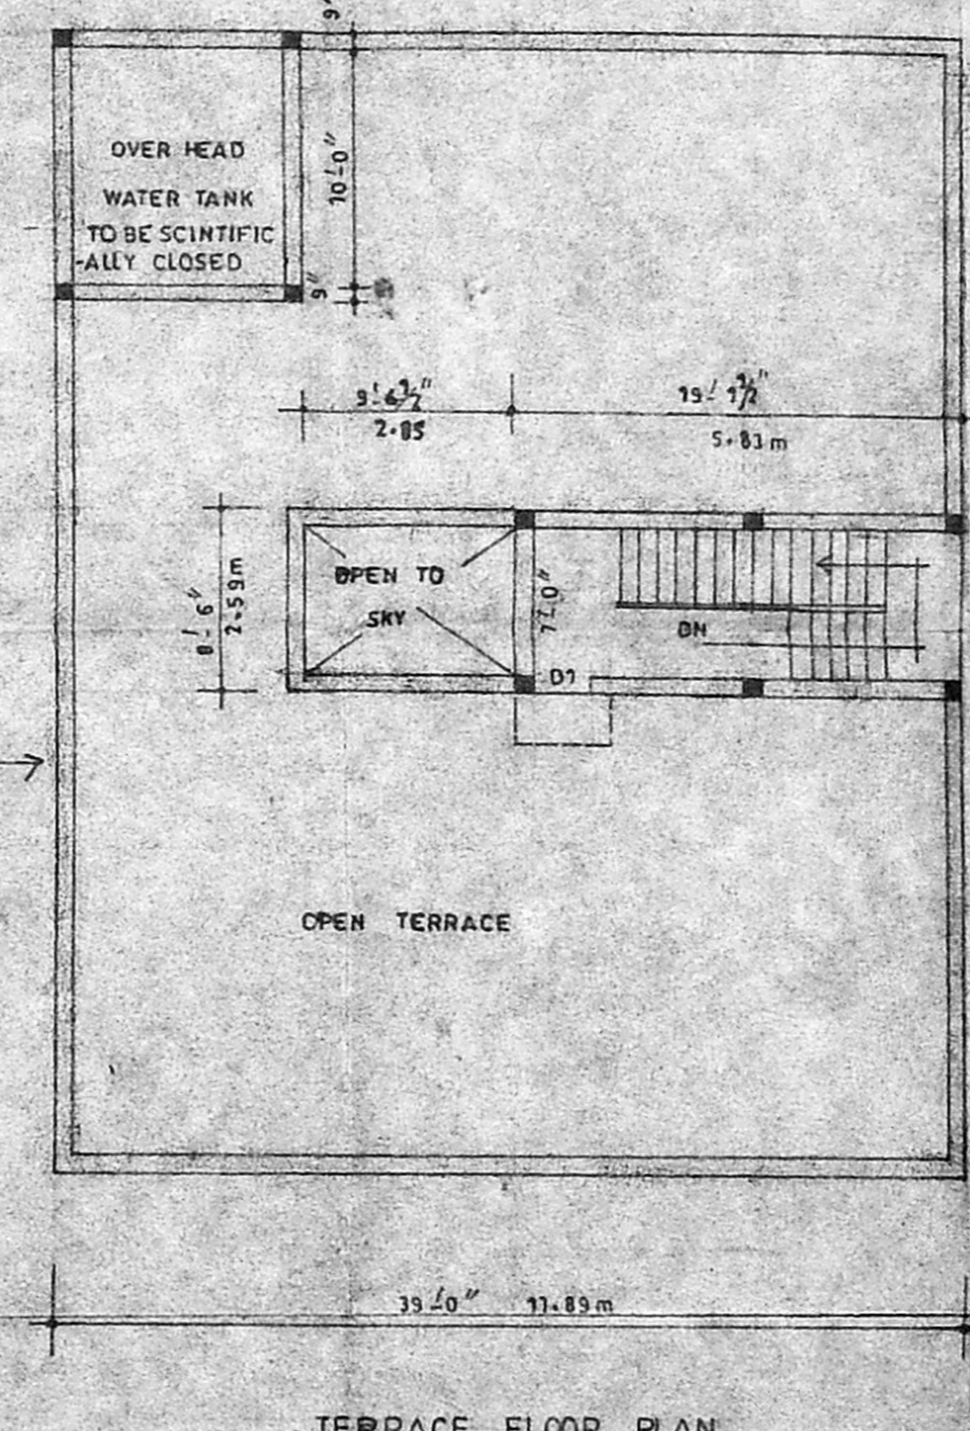


TERRACE FLOOR PLAN

STAIR CASE DETAILS

- 1 WIDE 3'-0"
- 2 TREAD 0'-10"
- 3 RISE 0'-7"

INDEX

- 1 BOUNDARY
- 2 PROPOSED CONST
- 3 ROAD

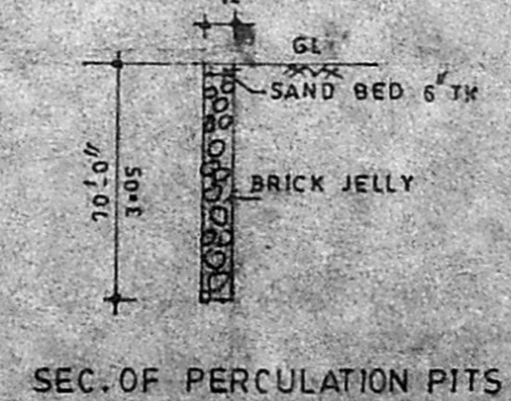

SEC. OF PERCOLATION PITS