

RPD

COLOUR INDEX

ROAD	PROPOSED
SITE	SEWER

PROPOSED RESIDENTIAL BUILDING
AT DOOR NO.1,
VEERABADRAN STREET, NUNGAMBAKKAM
CHENNAI-600 034. R.S.NO.198/10,
BLOCK NO.24

DATE: 02.05.2000 SHEET NO. 1 OF 2

SITE/STILT FLOOR PLAN, FRONT ELEVATION & SECTION 'A'




OWNER'S SIGNATURE

(P.A. HOLDER)

LICENSED SURVEYOR

K. SIVARAM, B.E., M.T.E.
LICENSED SURVEYOR
CLASS I, 1985-2000
CORPORATION OF CHENNAI

Planning Permit No. A/26890/97 A/B/2000
APPROVED
SUBJECT TO THE CONDITIONS IN
THIS OFFICE LETTER
No. 6707/2000 31.6.2000
FOR MEMBER SECRETARY
CHENNAI METROPOLITAN
DEVELOPMENT AUTHORITY
CHENNAI - 600 008.

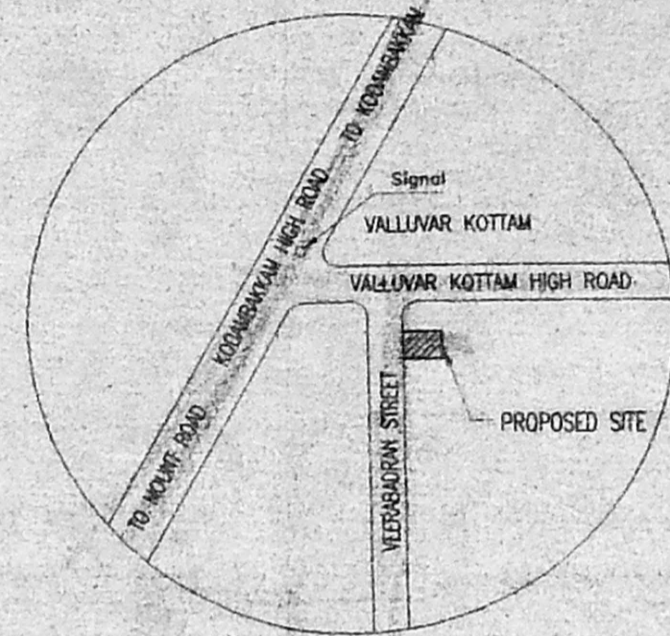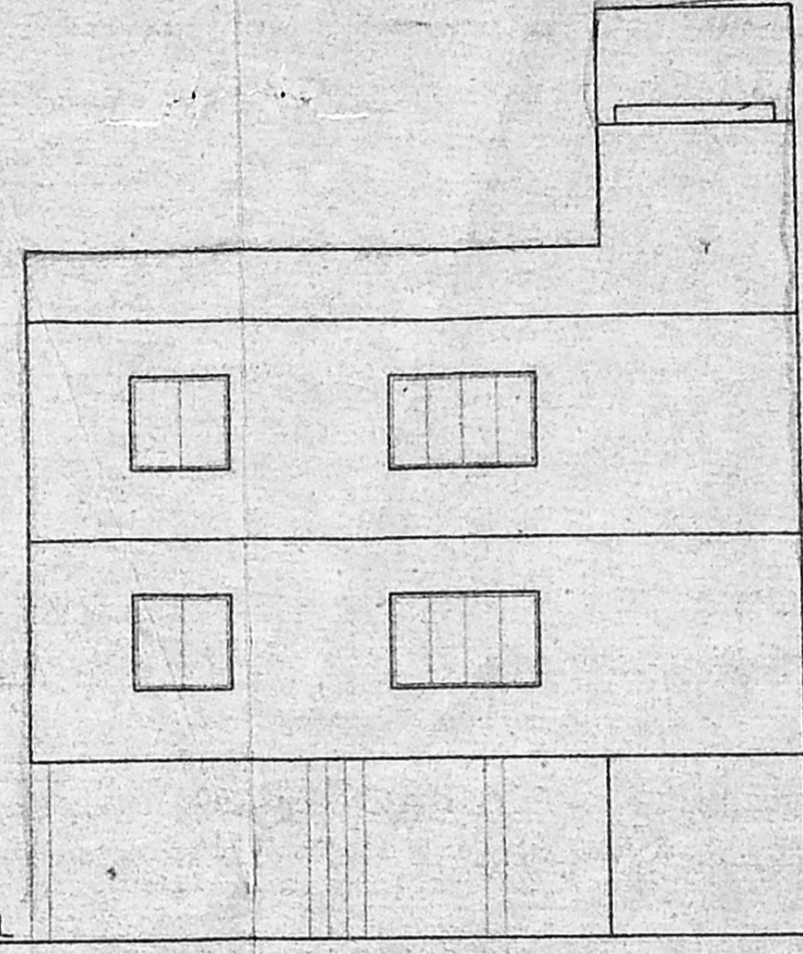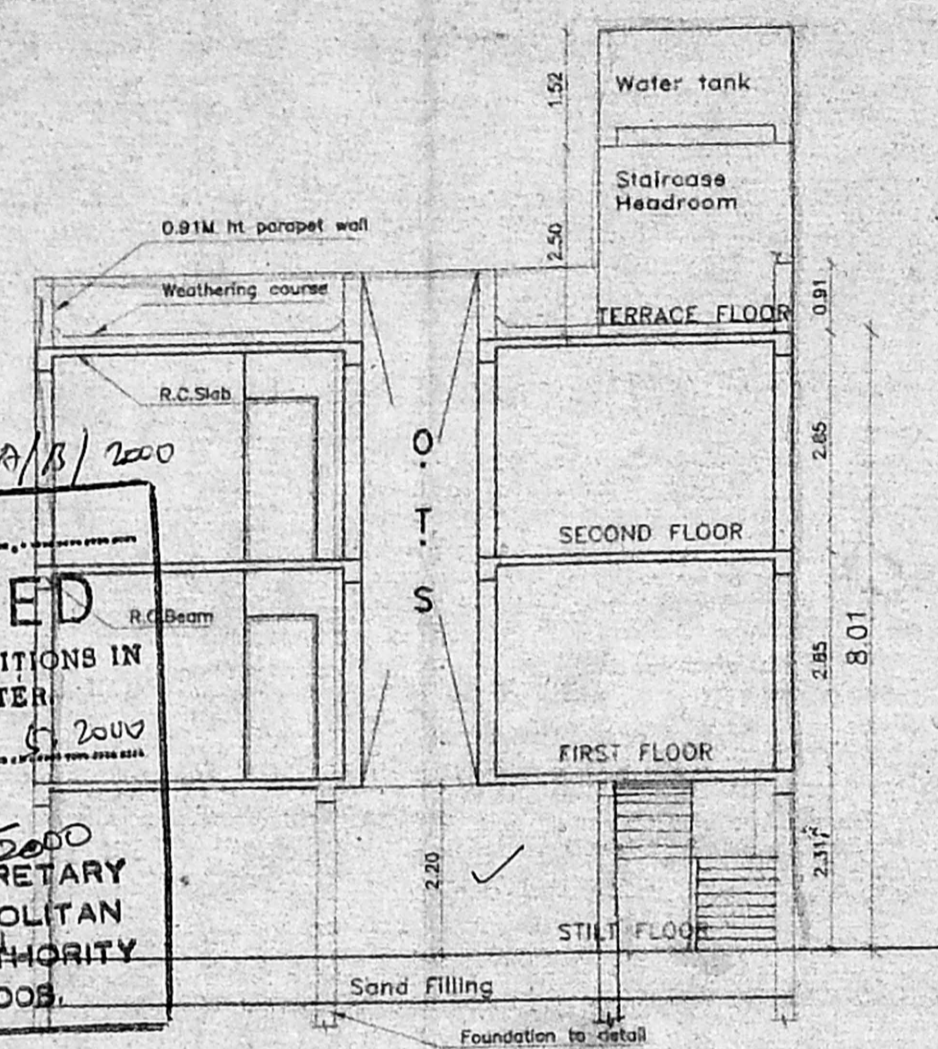

SECTION 'A-A'


FRONT ELEVATION

154'0" (46.95)

Rain Water Collection Trench

DRIVEWAY

VEERABADRAN STREET
9.14M WIDE ROAD





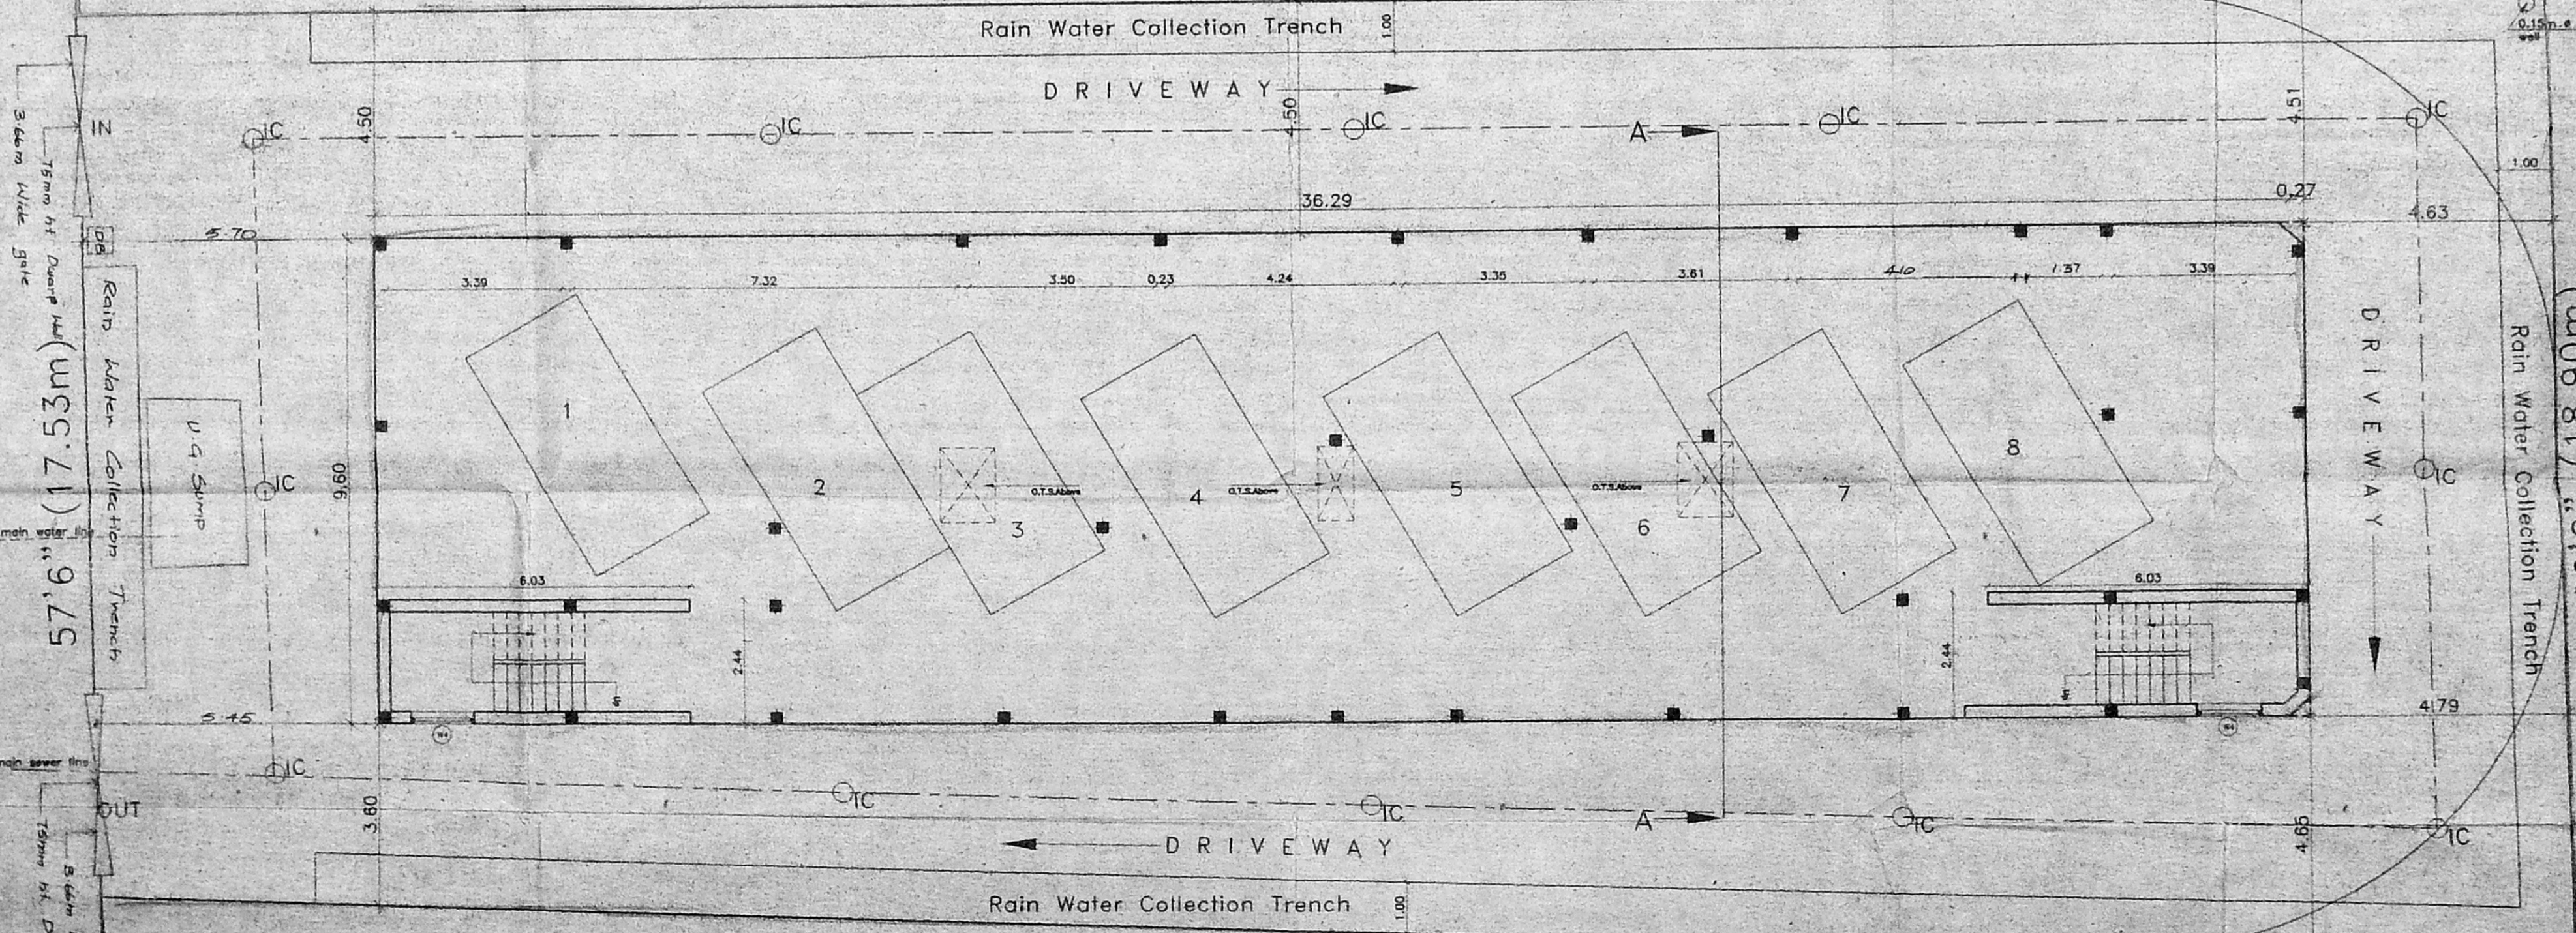


153'6" (46.79m)


Rain Water Collection Trench

DRIVEWAY




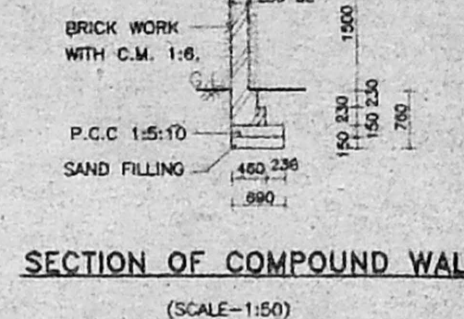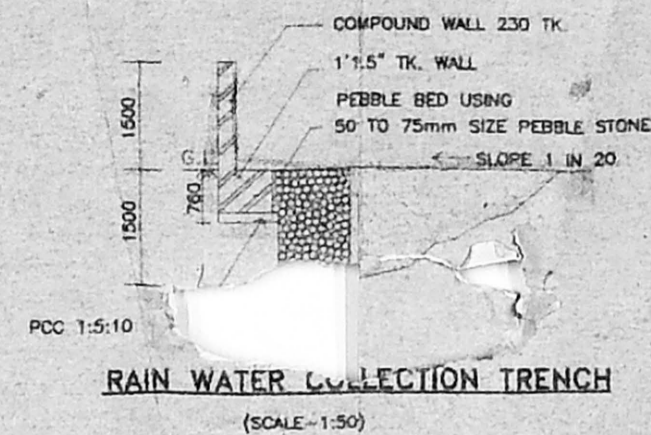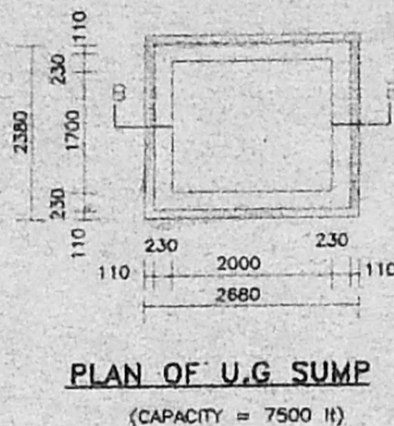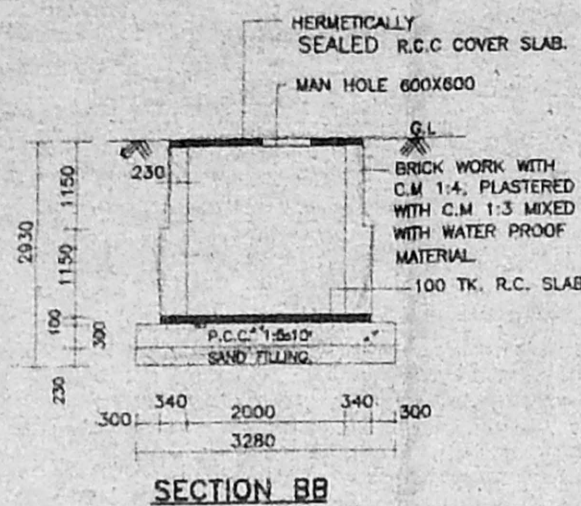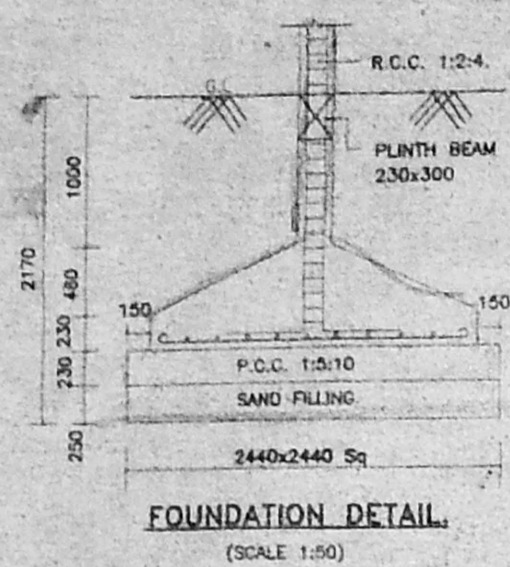

Planning Permit No. **APPROVED**
 SUBJECT TO THE CONDITIONS IN THIS OFFICE LETTER.
 No. 367/2000 Date 31.5.2000
 For Member Secretary
 CHENNAI METROPOLITAN DEVELOPMENT AUTHORITY
 CHENNAI - 600 008.

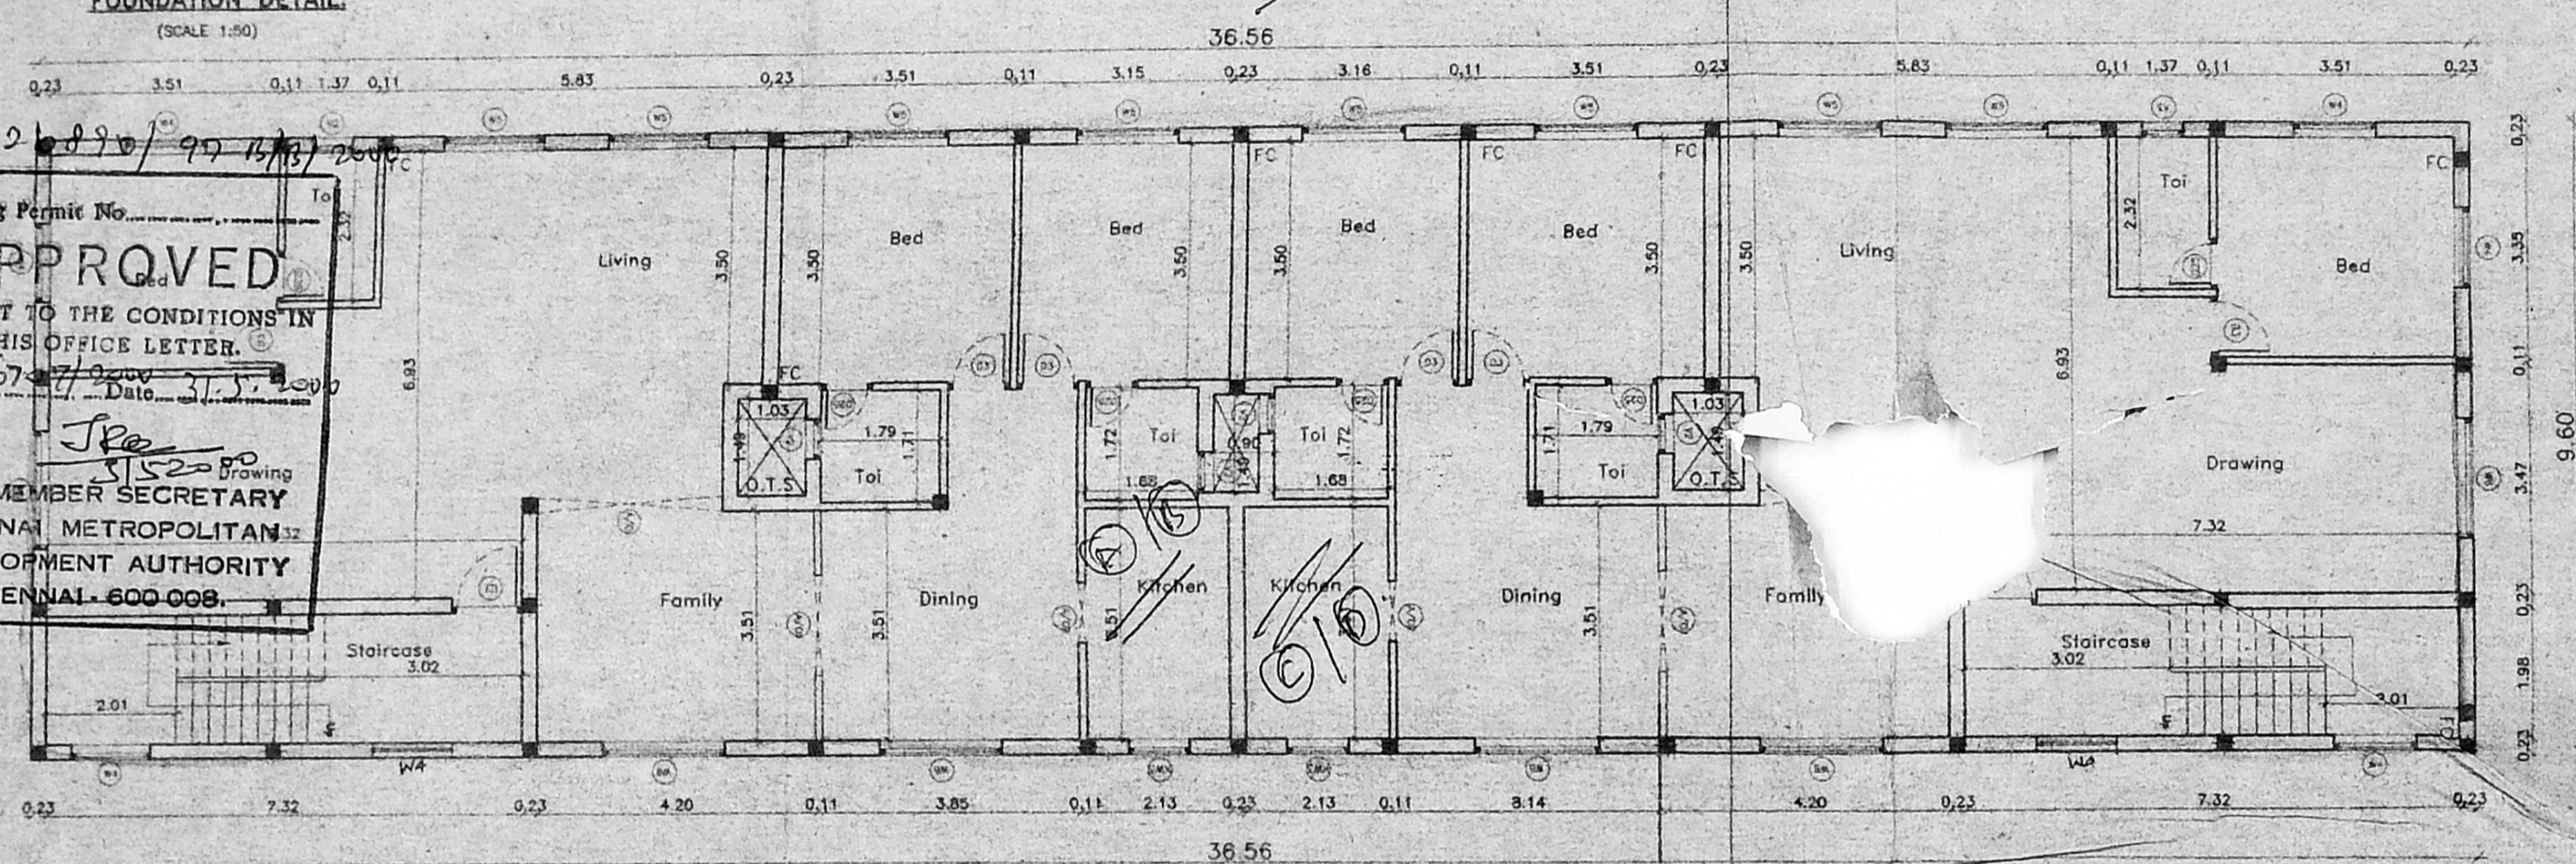

TYPICAL FLOOR PLAN (1st & 2nd)

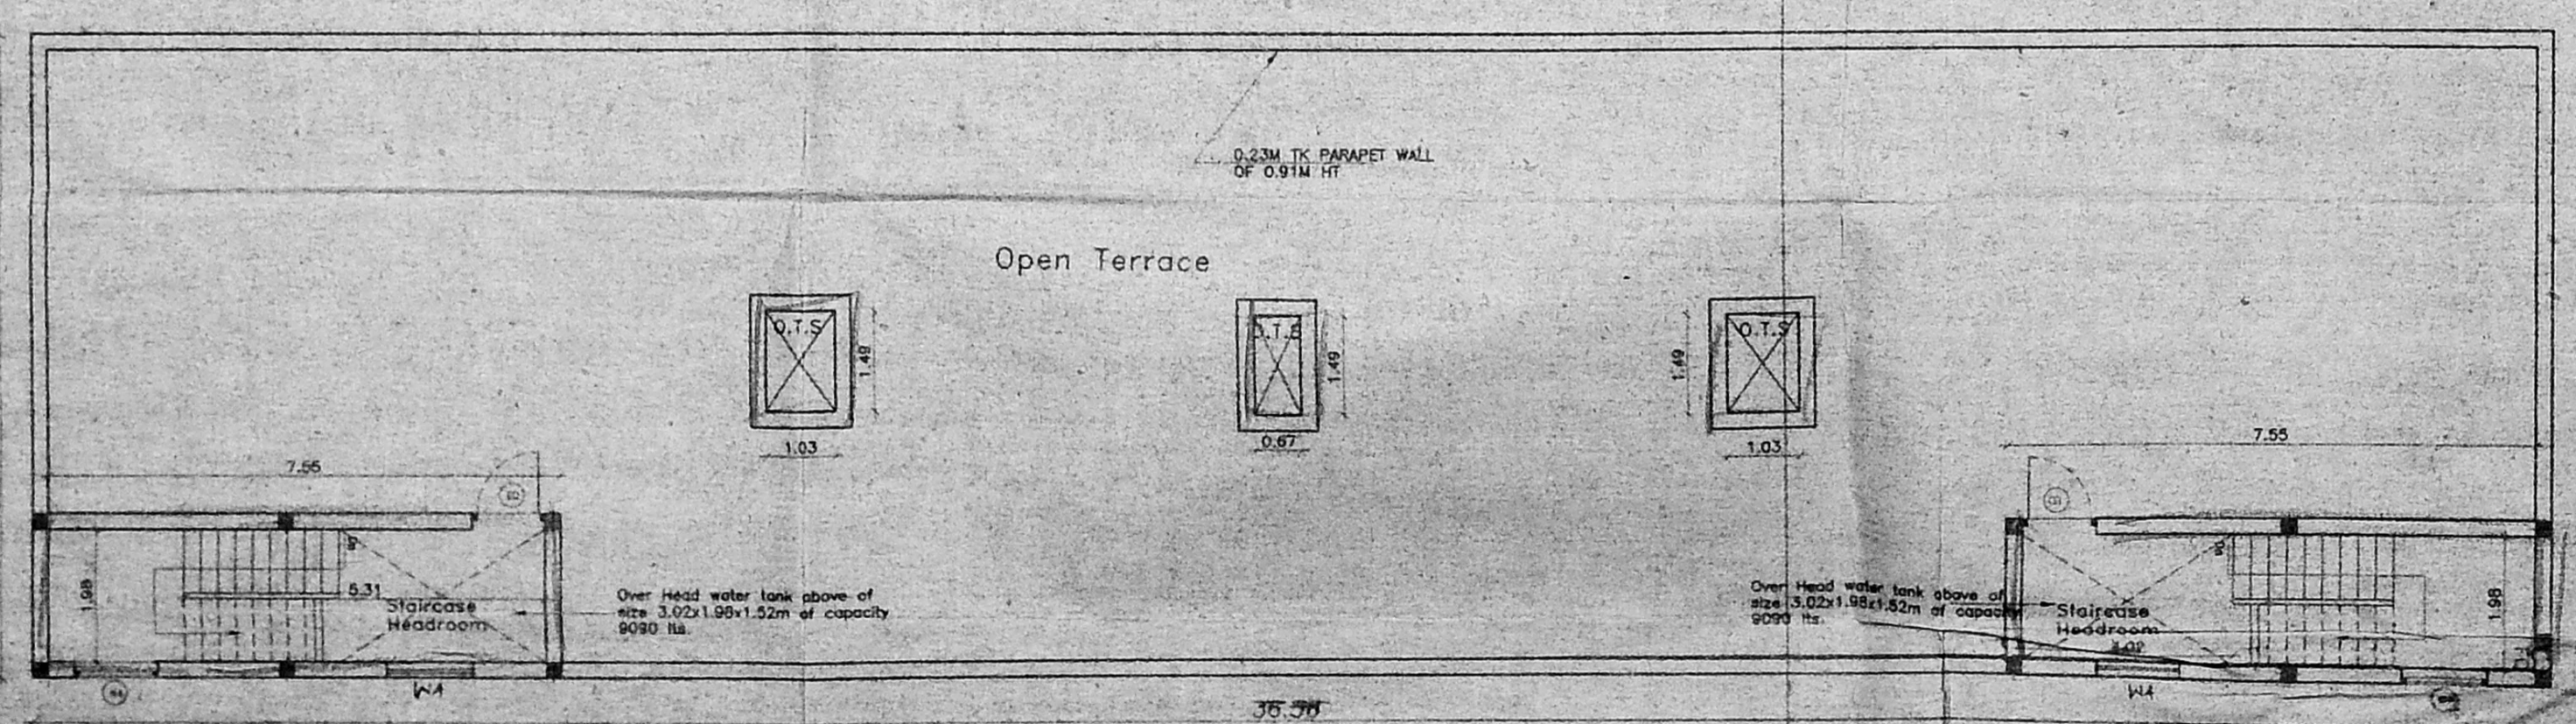

TERRACE FLOOR PLAN

JOINERY DETAIL		
NAME	DESCRIPTION	SIZE
ED	Entrance Door	1.06x2.13
D3	Flush Door	0.91x2.15
D25	Flush Door	0.76x2.13
A/0	Arch Opening	2.82x2.13
A/01	Arch Opening	1.52x2.13
A/02	Arch Opening	0.91x2.13
W6	Window	1.85x1.22
W5	Window	1.52x1.22
W4	Window	1.22x1.22
KW3	Kitchen Window	0.91x0.91
V2	Ventilator	0.60x0.91

AREA STATEMENT	
PLOT AREA	853.40 sq.m (9188 sq.ft)
F.S.I. AREA	
STILT FLOOR	31.51 sq.m
FIRST FLOOR	348.98 sq.m
SECOND FLOOR	348.98 sq.m
TOTAL AREA	725.47 sq.m
F.S.I. PROVIDED	0.85
F.S.I. PERMISSIBLE	1.50
PLOT COVERAGE PROVIDED	40.65%
PLOT COVERAGE PERMISSIBLE	65%

COLOUR INDEX	
ROAD	PROPOSED
SITE	SEWER

PROPOSED RESIDENTIAL BUILDING AT DOOR NO.1, VEERABADRAN STREET, NUNGAMBAKKAM CHENNAI-600 034.R.S.NO.198/10, BLOCK NO.24
 DATE: 02.05.2000 SHEET NO. 2 OF 2

TYPICAL FLOOR (1st & 2nd) & TERRACE FLOOR PLAN
 OWNER'S SIGNATURE
 (P.A. HOLDER)

LICENSED SURVEYOR
 W. SIVANANANDAN
 CHENNAI METROPOLITAN DEVELOPMENT AUTHORITY