



**SCHEDULE OF JOINERIES**


- D1. 3'0" x 7'0" CW FRAMED PANNELED DOOR
- D2. 2'6" x 7'0" -do-
- W1. 6'0" x 4'6" CW FRAMED GLAZED WINDOW
- W2. 4'0" x 4'6" -do-
- W3. 4'0" x 2'6" -do-
- W4. 2'0" x 4'6" -do-
- V1. 2'6" x 2'6" CW FRAMED GLAZED VENTILATOR

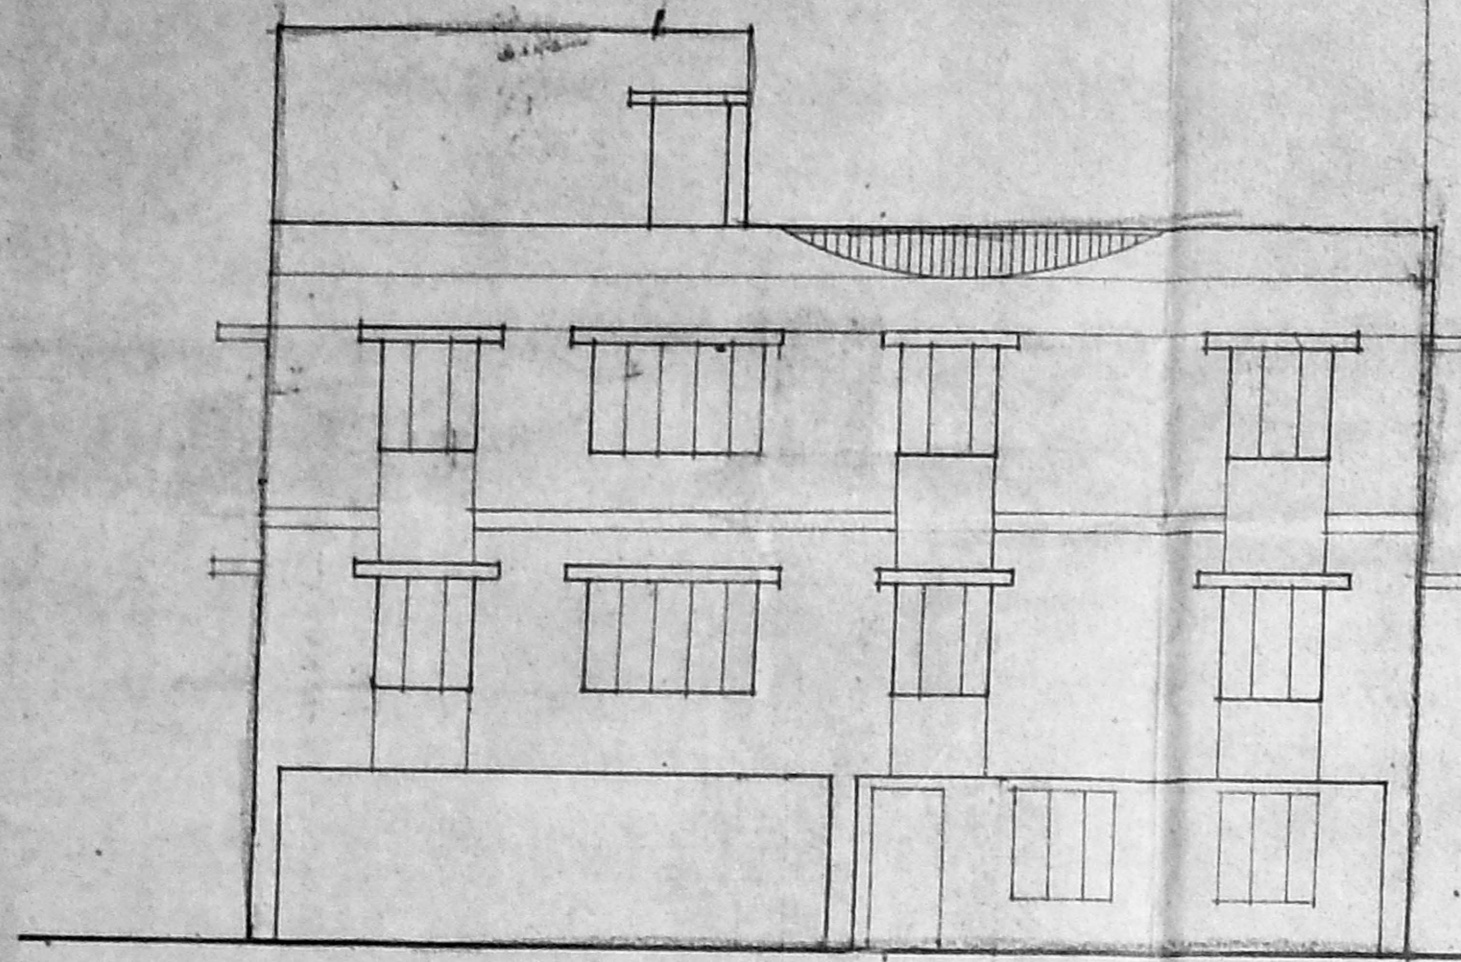

**ELEVATION**  
SCALE = 1" = 8'0"

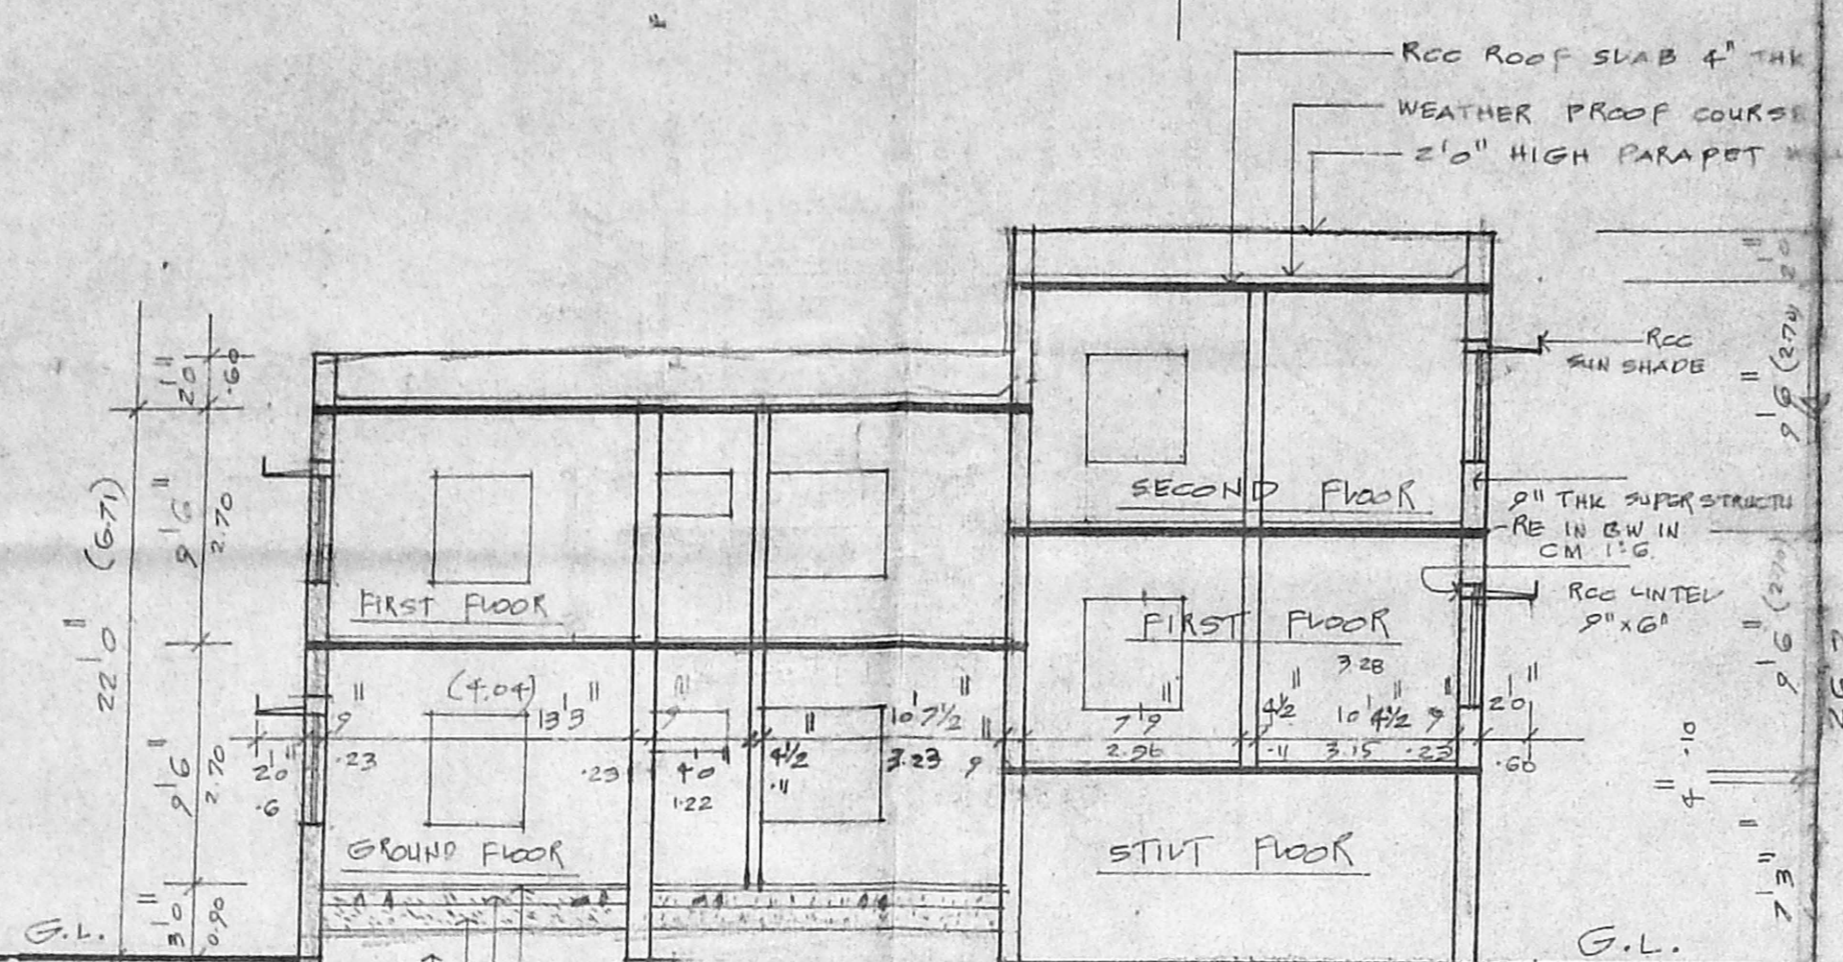


**SECTION AA**  
SCALE = 1" = 8'0"

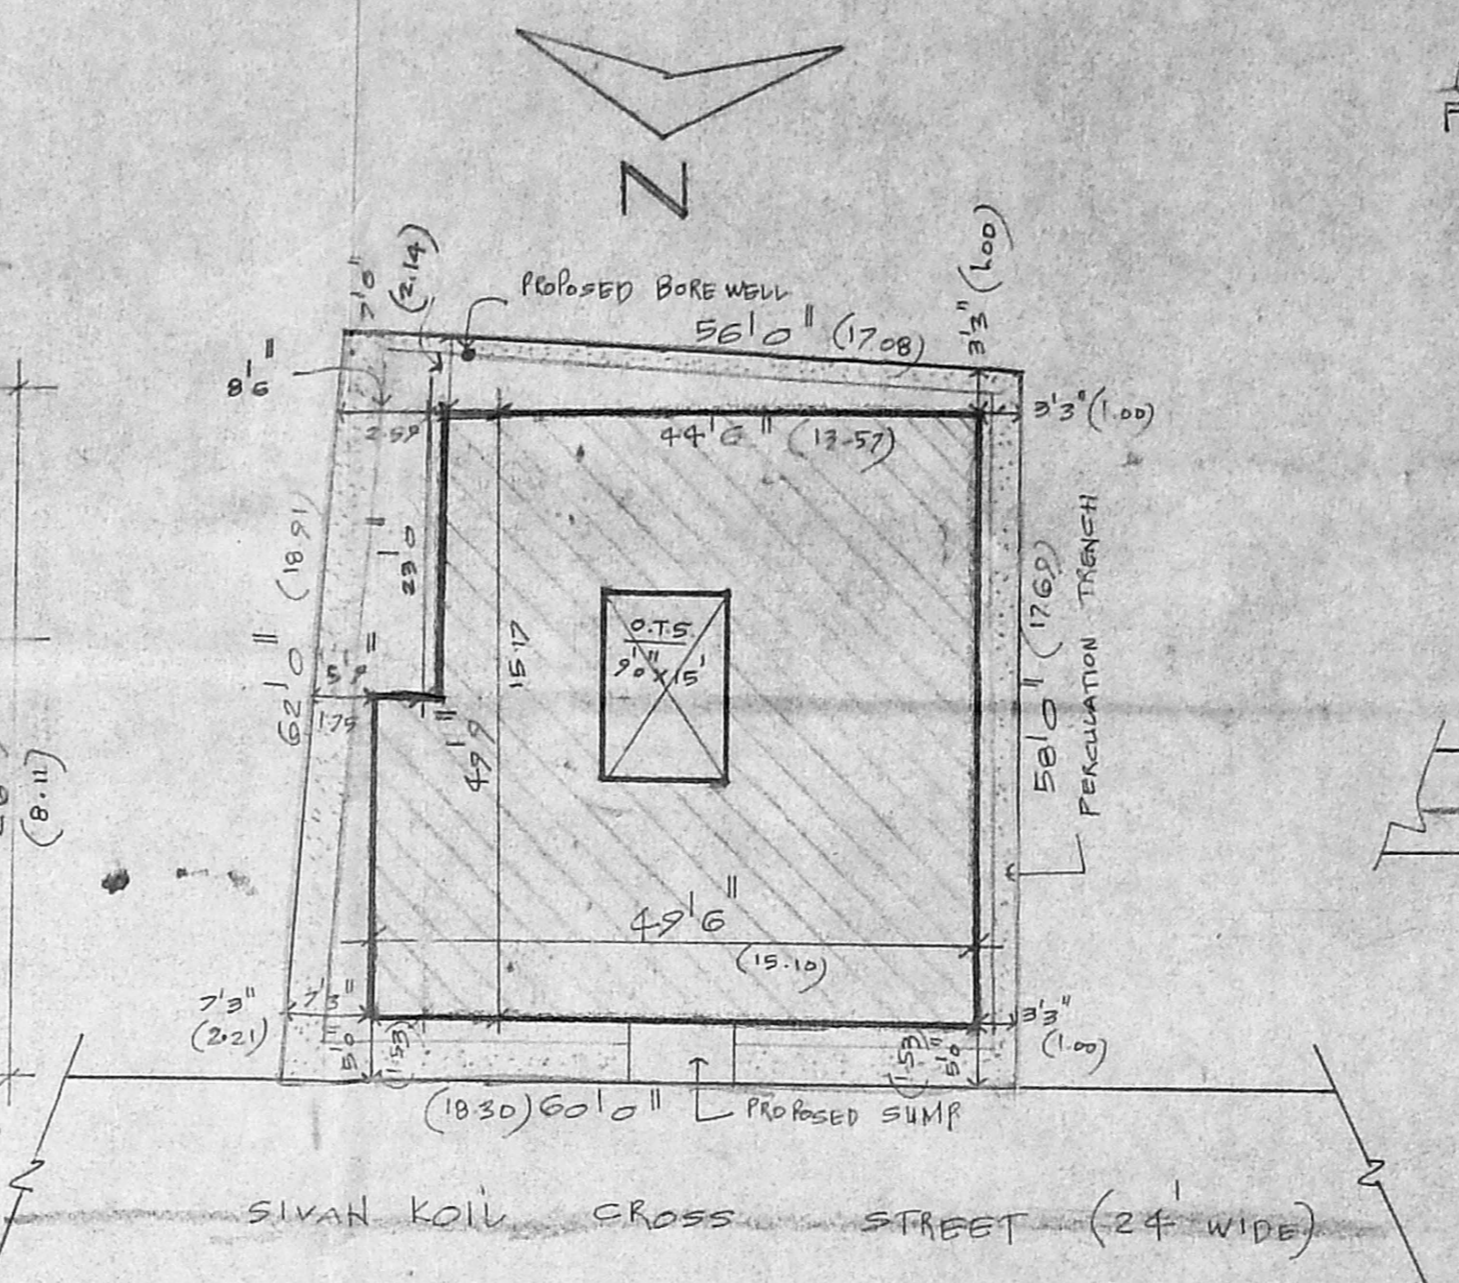


**SITE PLAN**  
SCALE = 1" = 16'0"

**APPROVED**  
SUBJECT TO THE CONDITIONS IN THIS OFFICE LETTER.  
No. A1 7189/2000-4-4-2000  
Date: 3/4/2000  
FOR MEMBER SECRETARY  
CHENNAI METROPOLITAN  
DEVELOPMENT AUTHORITY  
CHENNAI - 600 008.

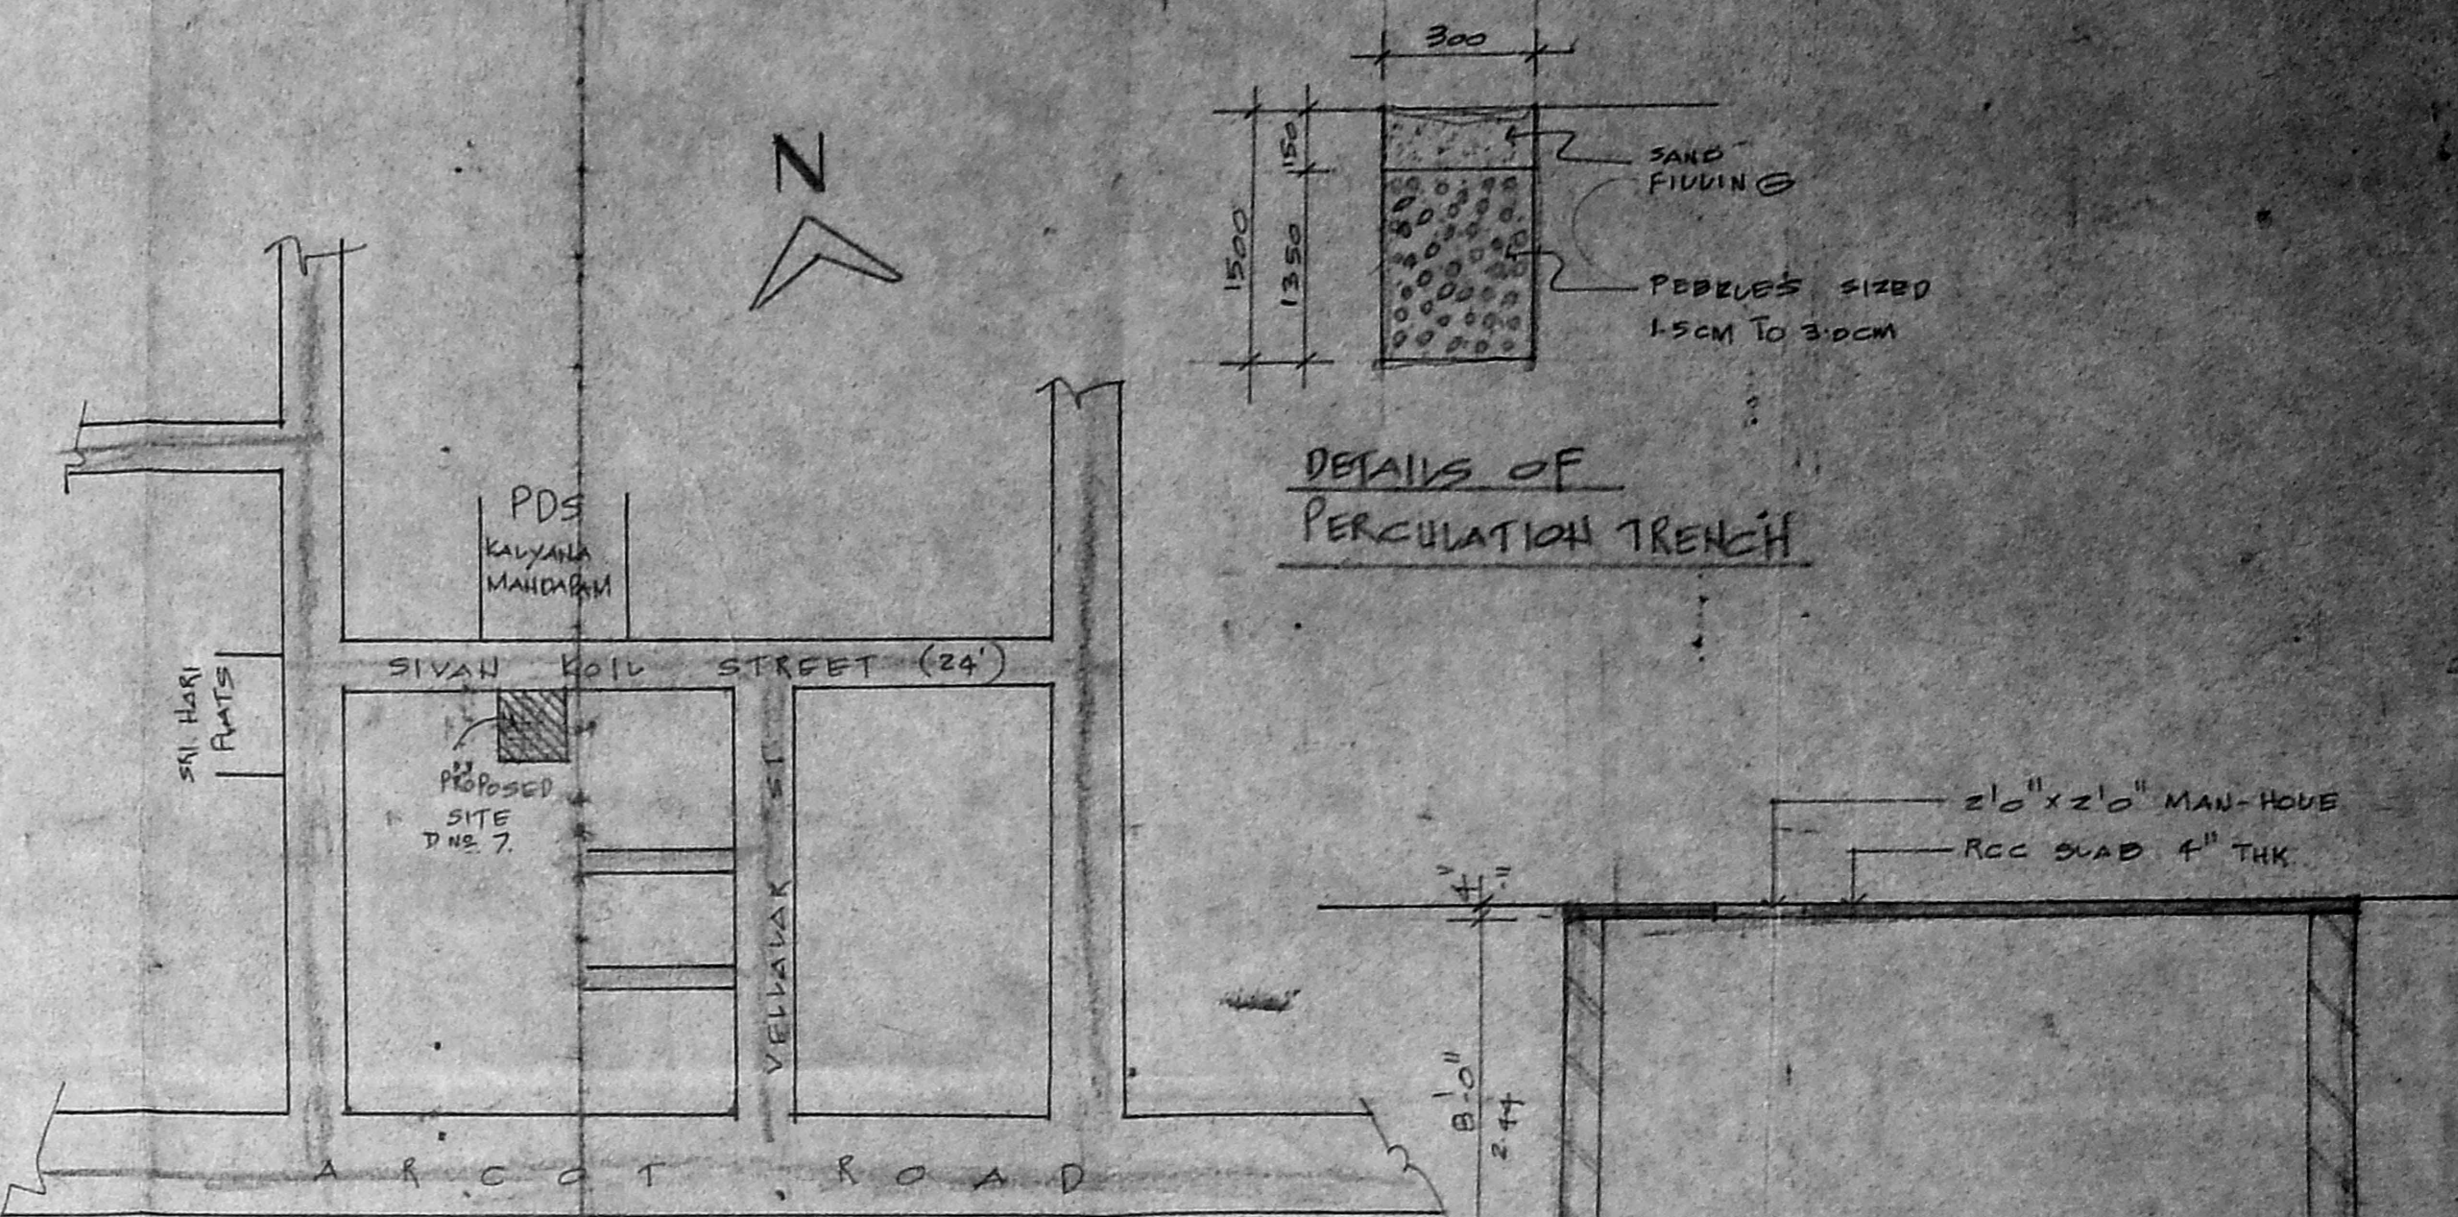


**KEY PLAN**  
NOT TO SCALE


**DETAILS OF PERCOLATION TRENCH**

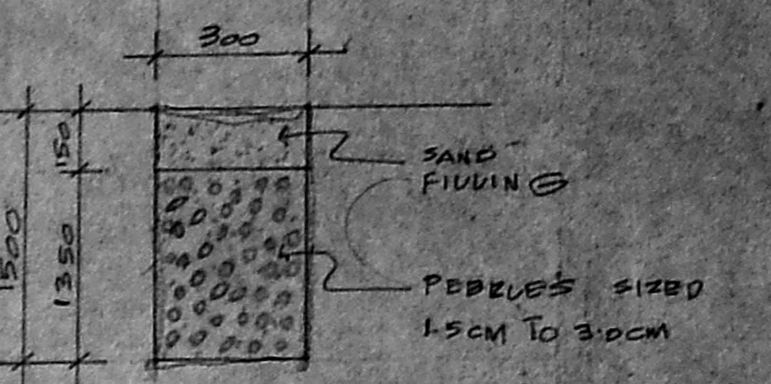


**SECTION THRU SUMP**

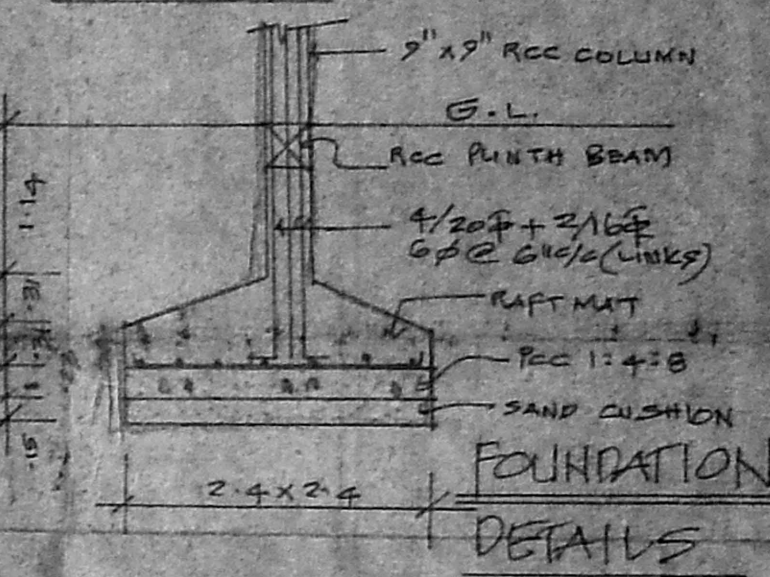


**FOUNDATION DETAILS**

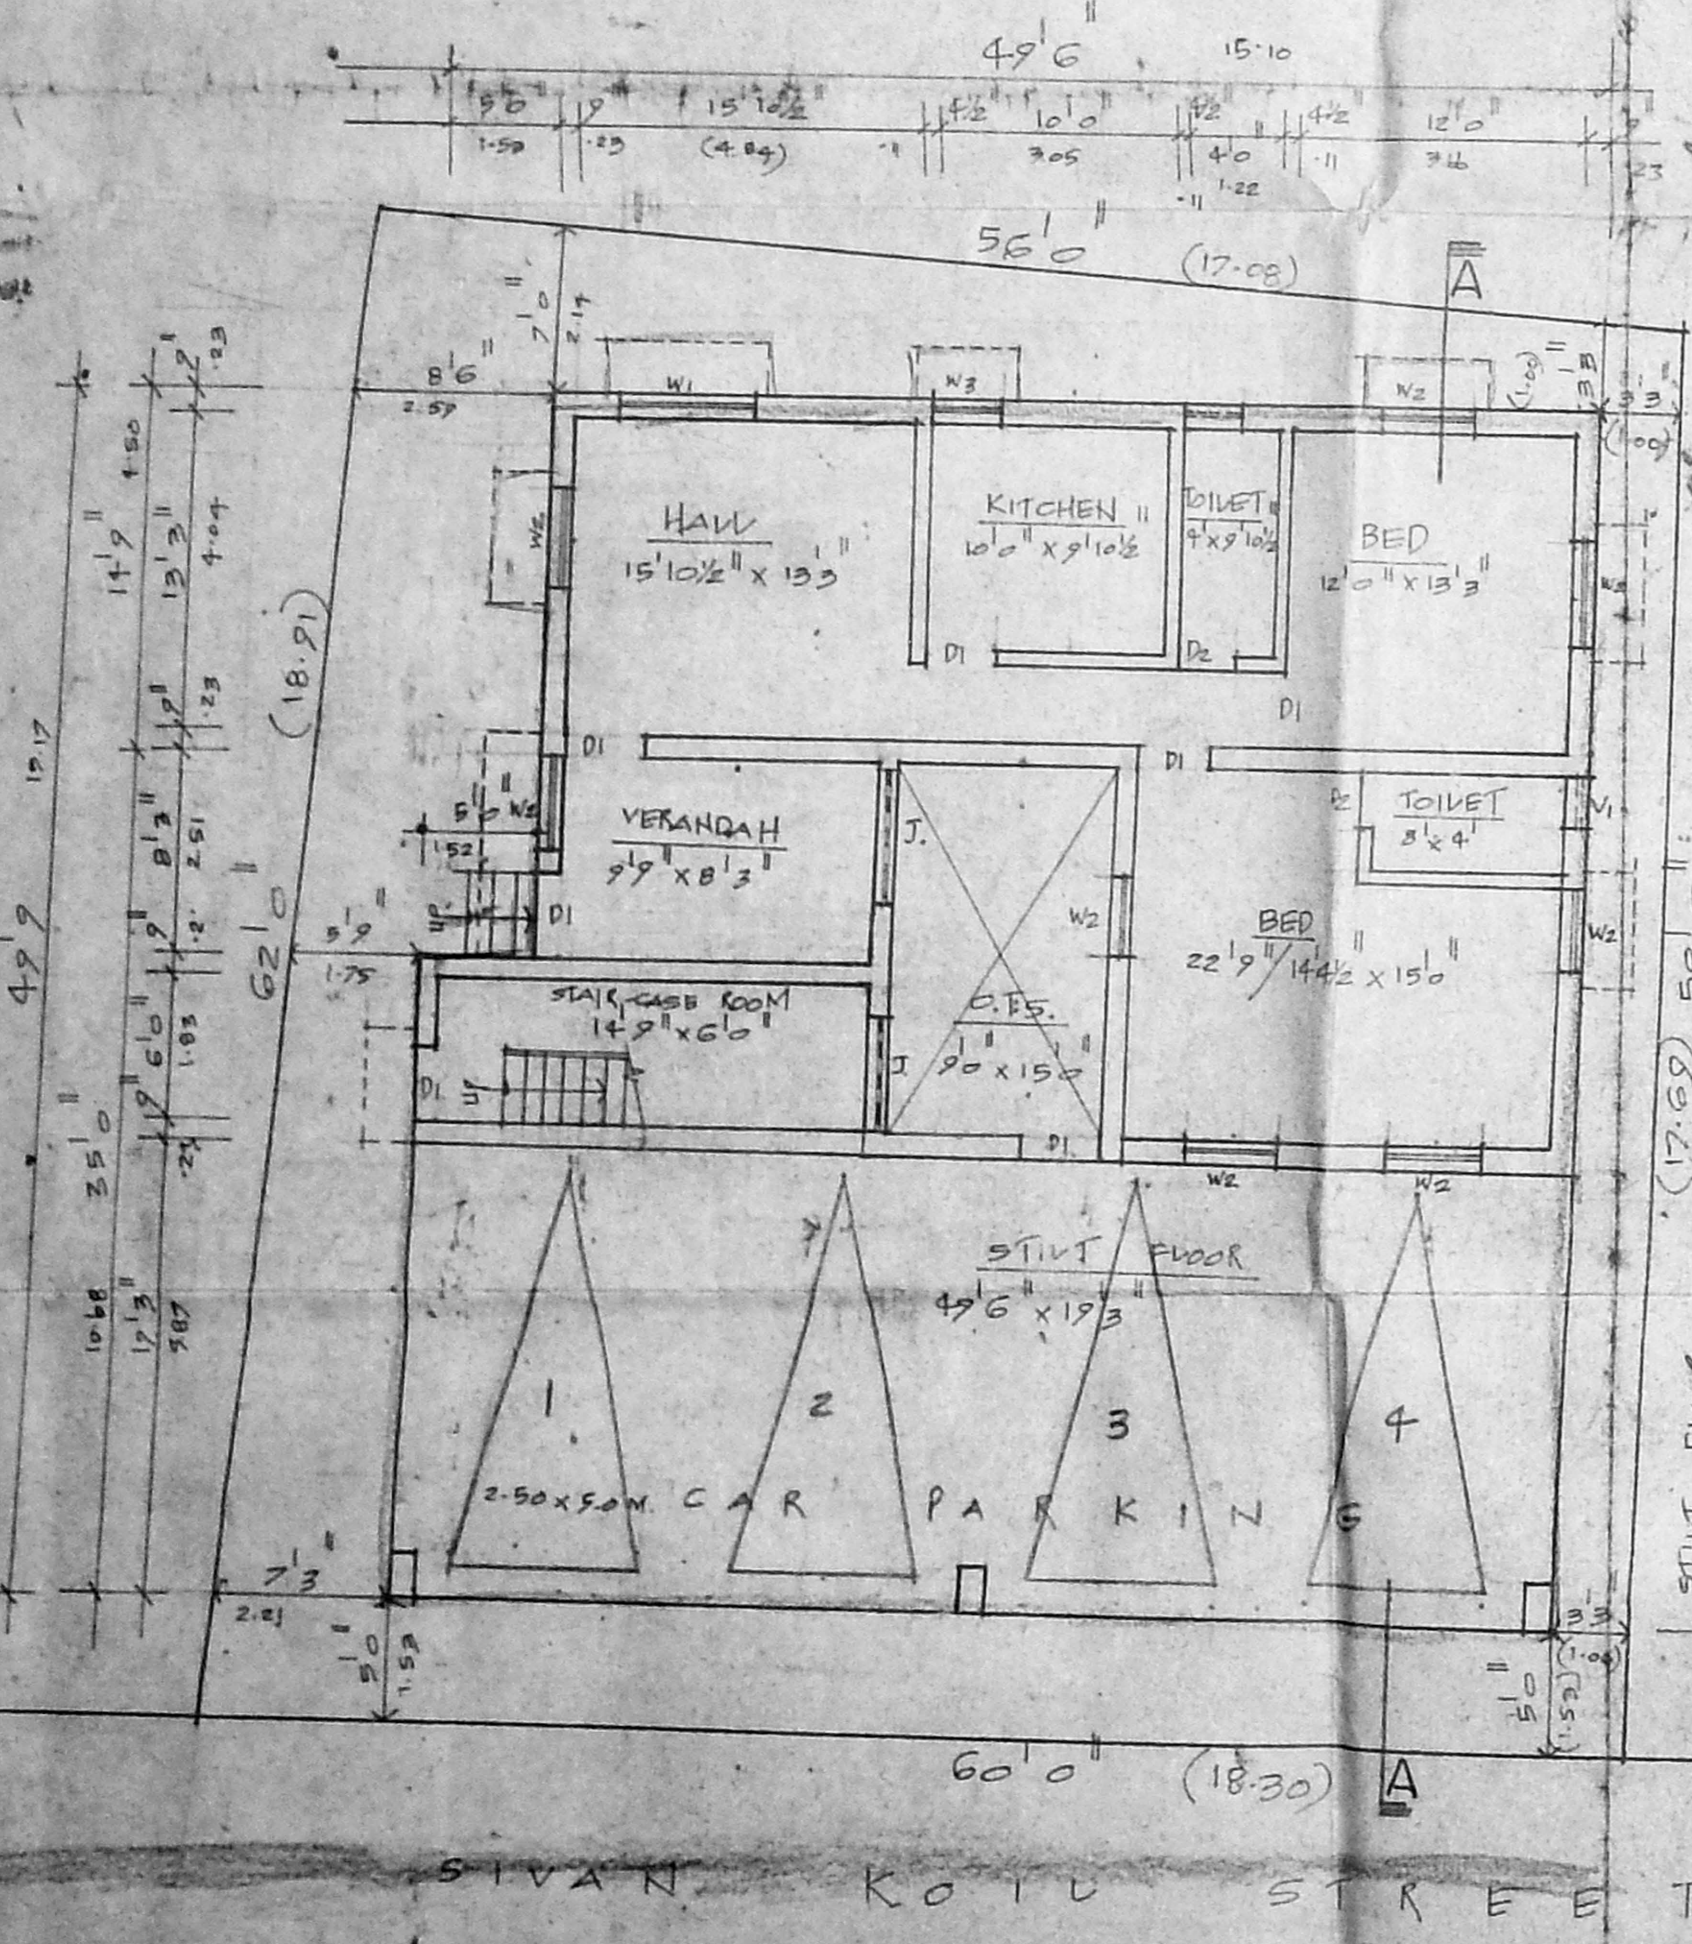


**PARTLY STILT FLOOR AND PARTLY GROUND FLOOR PLAN**  
SCALE = 1" = 8'0"

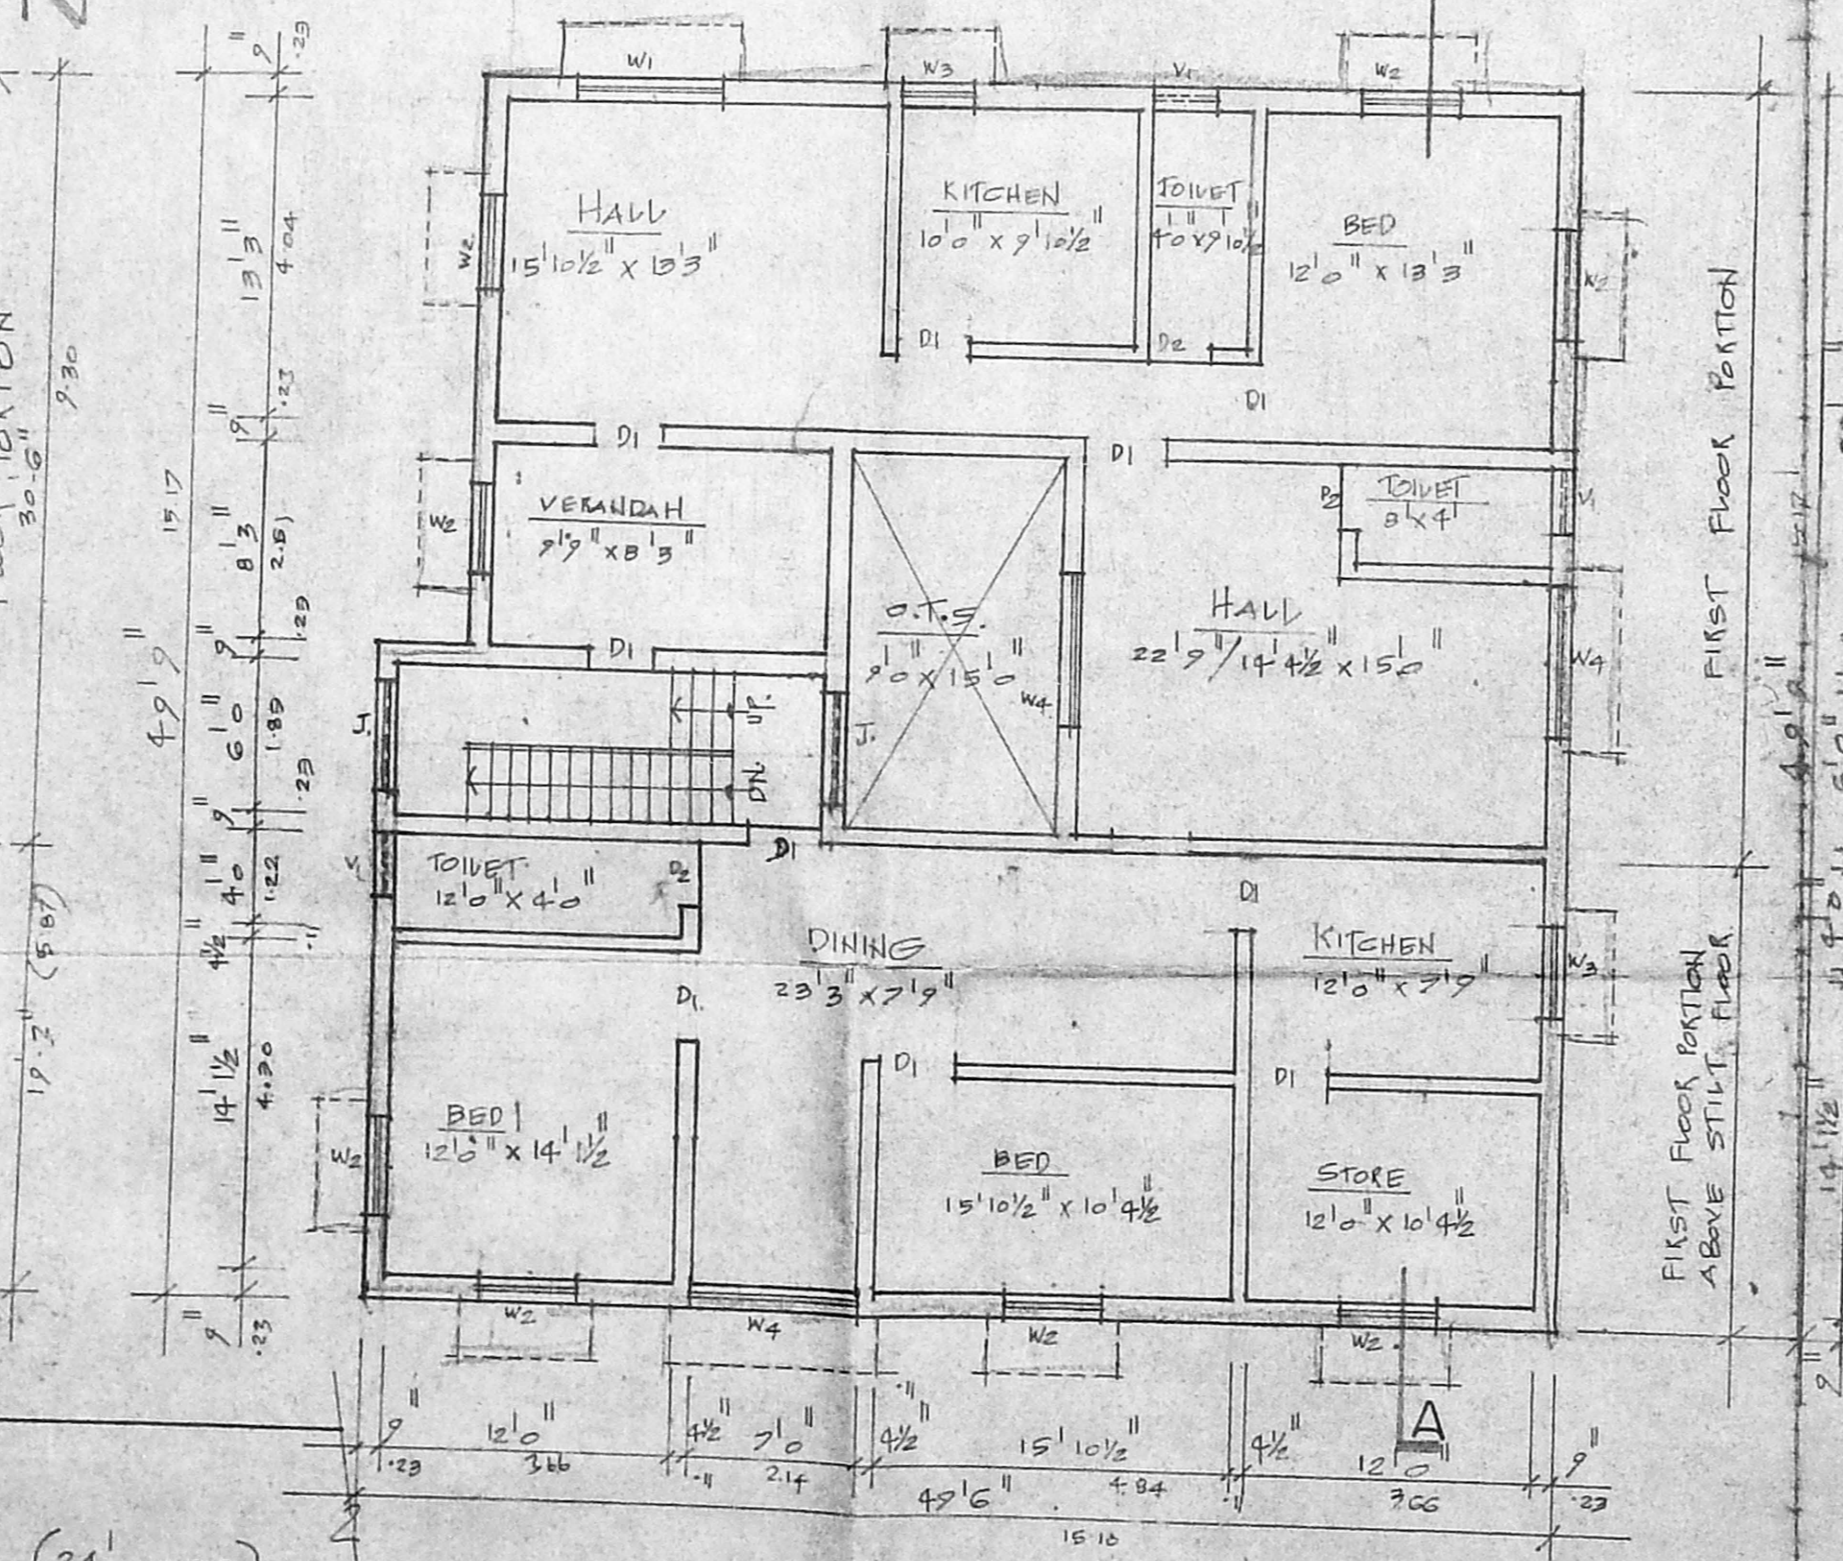

**FIRST FLOOR PLAN**  
SCALE = 1" = 8'0"

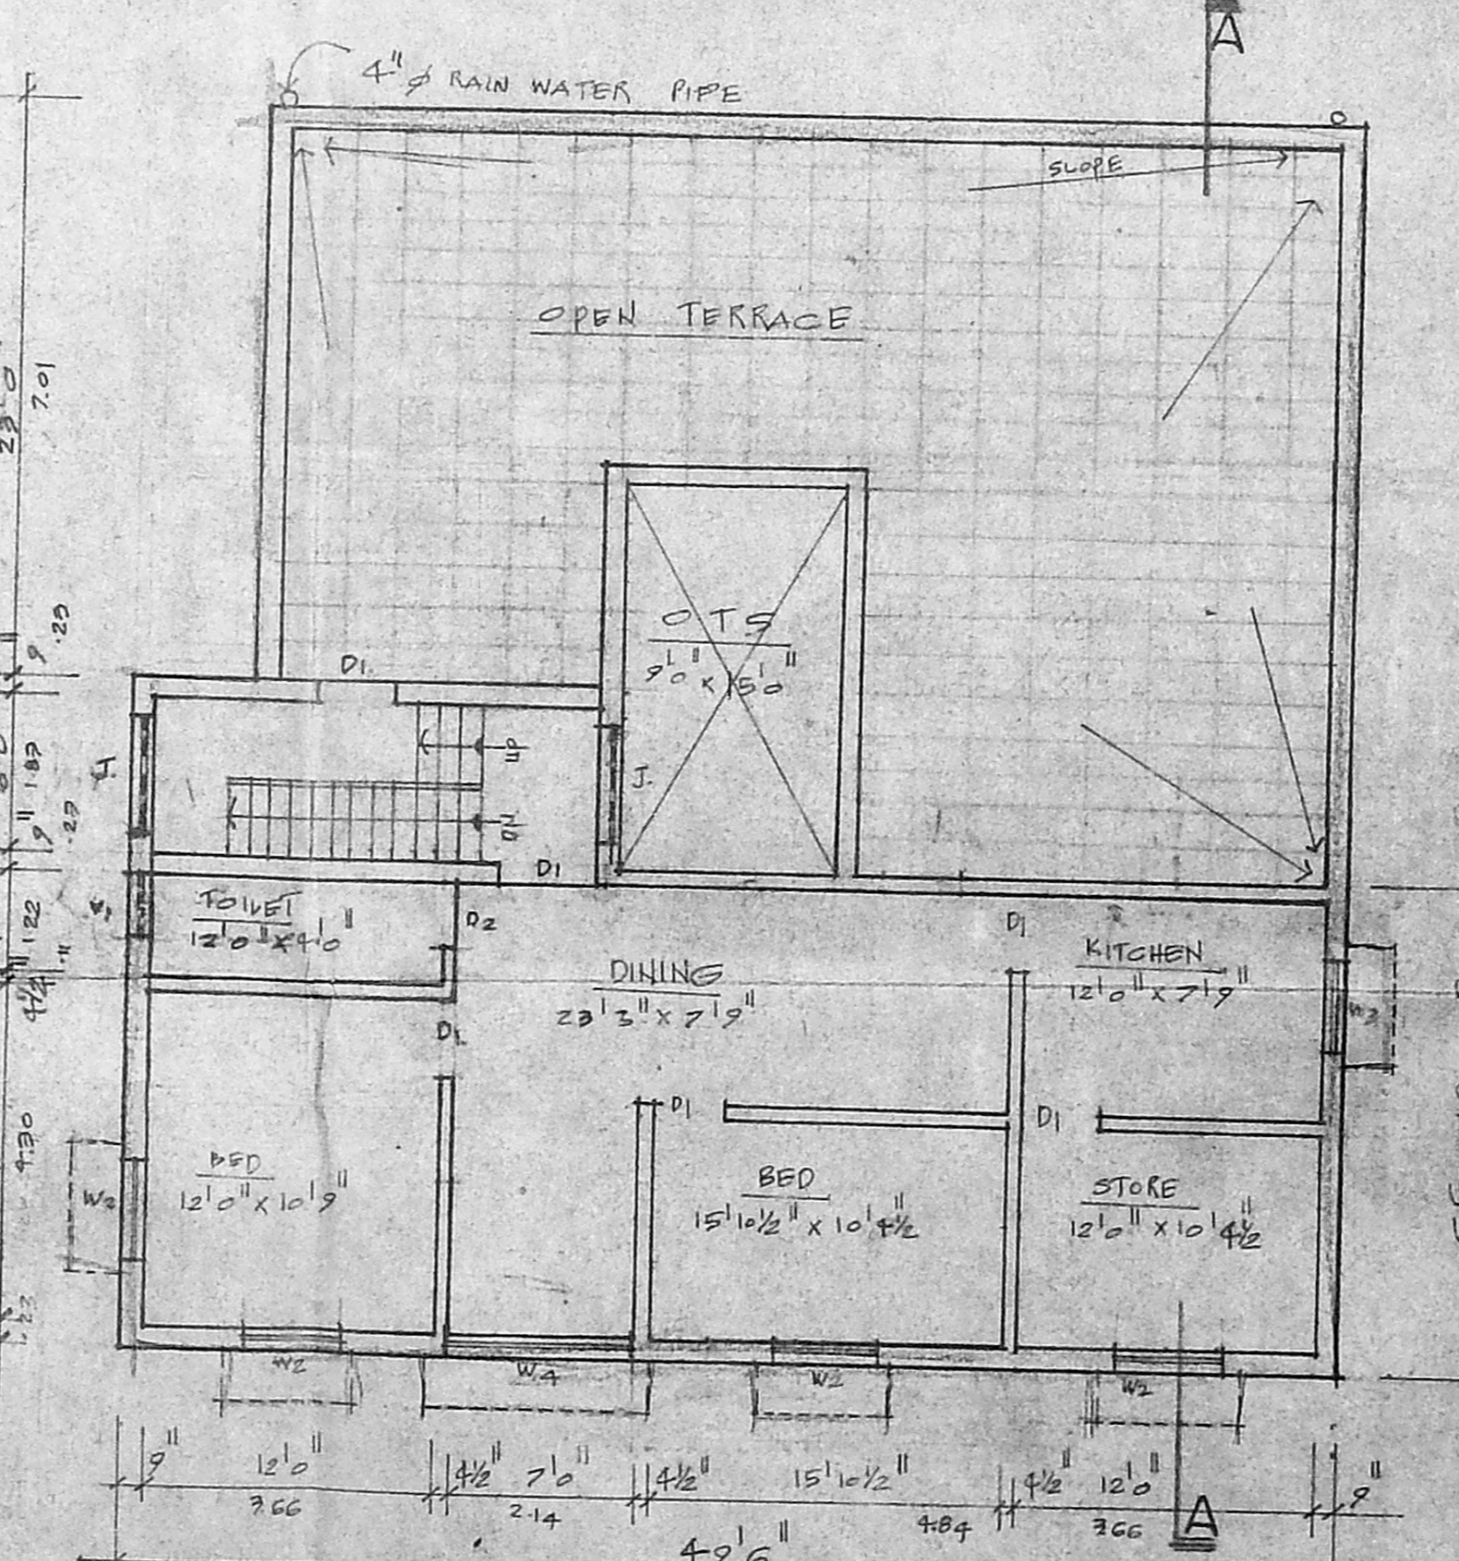

**SECOND FLOOR PLAN**  
SCALE = 1" = 8'0"

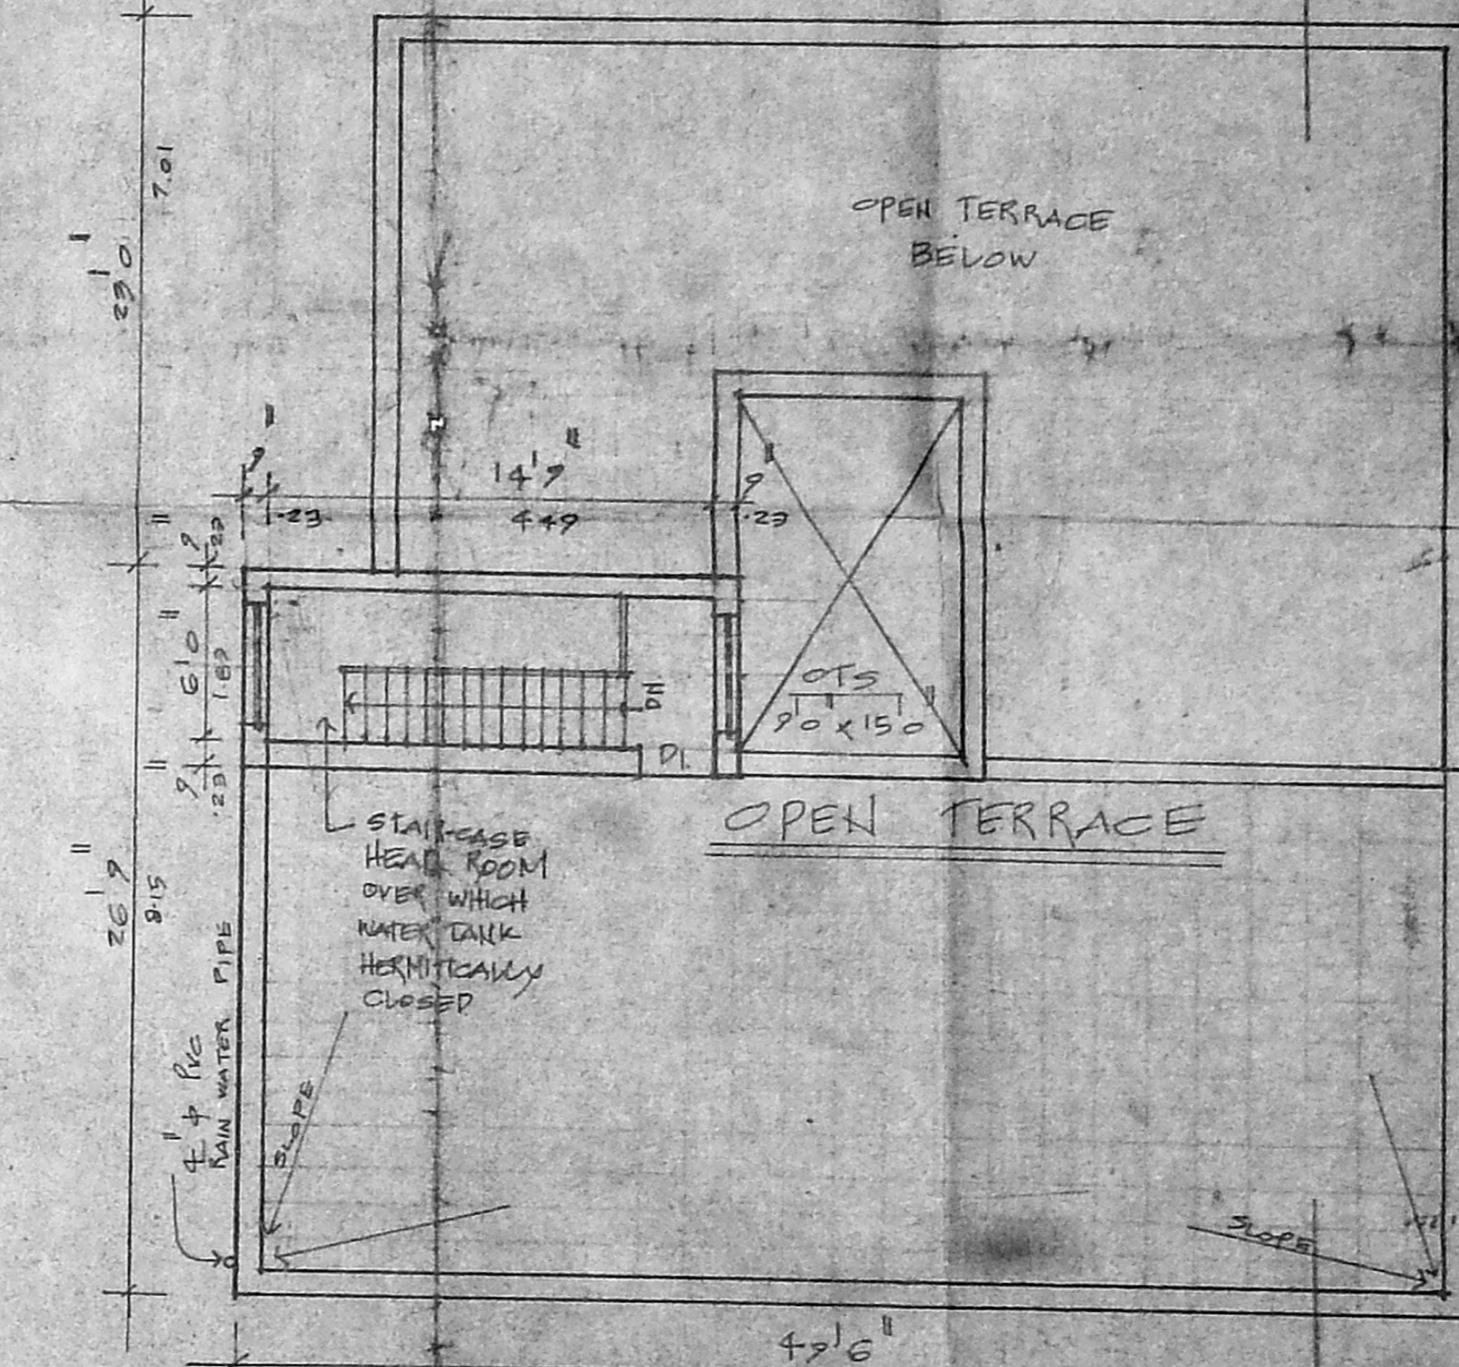

**TERRACE PLAN**  
SCALE = 1" = 8'0"

**INDEX**

- PLOT AREA = 3480 SQ. FT. (323.42 M<sup>2</sup>)
- PUNTH AREA (323.42 M<sup>2</sup>)
- GROUND FLOOR = 1260 SQ. FT. (117 M<sup>2</sup>)
- FIRST FLOOR = 2213 " (206 M<sup>2</sup>)
- SECOND FLOOR = 953 " (89 M<sup>2</sup>)
- TOTAL = 4426 SQ. FT. (411 M<sup>2</sup>)
- STILT FLOOR = 953 SQ. FT. (89 M<sup>2</sup>)
- PLOT COVERAGE = 64.9%
- F.S.I. = 1.30.

**P. SURI**  
OWNER

**K. SELVAM**  
Consulting Civil Engineer, AMIE, C. Eng. (I), A. I. V.  
Approved Valuer, Engineer, Chartered Engineer,  
Class - 1, Reg. No. 319/99-2000  
Corporation of Chennai  
No. 1/69, Mogappair East,  
CHENNAI - 600 033.  
En. 6248264  
(For GREEN CHANNEL ADMISSION NOT APPLICABLE)  
LICENSED SURVEYOR


**PLAN SHOWING THE PROPOSED DEMOLITION AND RECONSTRUCTION AT DOOR NO.7, T.S.NO.8/1, BLOCK NO.7, PULIYUR VILLAGE, SIVAN KOIL CROSS STREET, CHENNAI.**

SCALE = 1" = 8'0"  
1" = 16'0"




**SCHEDULE OF JOINERIES**

D1	6" x 6" x 1/2"	ON FRAMED RAISED CHAIR
D2	6" x 6" x 1/2"	ON FRAMED SQUARE MUDRA
W1	6" x 1 1/2" x 1/2"	ON FRAMED SQUARE MUDRA
W2	6" x 1 1/2" x 1/2"	ON FRAMED SQUARE MUDRA
W3	6" x 1 1/2" x 1/2"	ON FRAMED SQUARE MUDRA
W4	6" x 1 1/2" x 1/2"	ON FRAMED SQUARE MUDRA
W5	6" x 1 1/2" x 1/2"	ON FRAMED SQUARE MUDRA

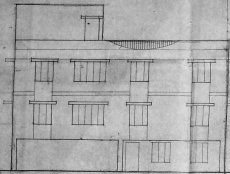


**ELEVATION**  
Scale: 1/4" = 1'-0"

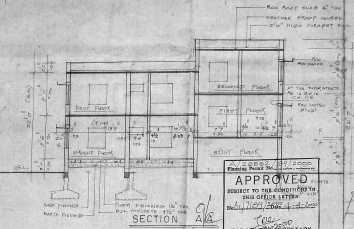


**SECTION**  
Scale: 1/4" = 1'-0"

**APPROVED**  
 REFERENCE TO THE COMMISSIONER IN THIS OFFICE LETTER No. 1100/1000/1000  
 FOR MEMBER SECRETARY CHENNAI METROPOLITAN DEVELOPMENT AUTHORITY CHENNAI-600005

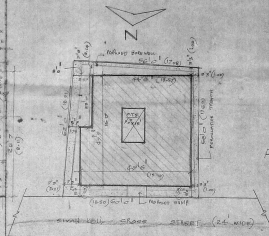


**SITE PLAN**  
Scale: 1/4" = 1'-0"

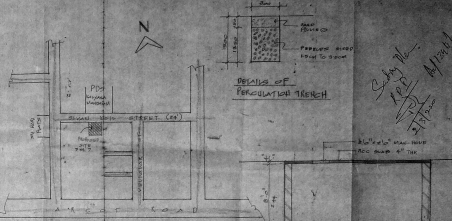


**KEY PLAN**  
Scale: 1/4" = 1'-0"

**DETAILS OF CIRCULATION TRENCH**


*Handwritten notes:*  
 1/4" = 1'-0"  
 1/2" = 1'-0"  
 3/4" = 1'-0"  
 1" = 1'-0"

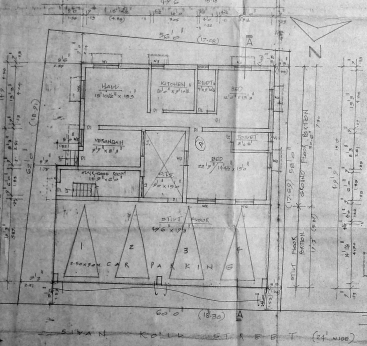


**PARTLY STILT FLOOR AND PARTLY GROUND FLOOR PLAN**  
Scale: 1/4" = 1'-0"

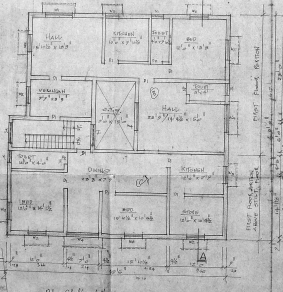


**FIRST FLOOR PLAN**  
Scale: 1/4" = 1'-0"

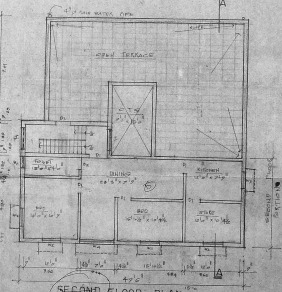

**SECOND FLOOR PLAN**  
Scale: 1/4" = 1'-0"

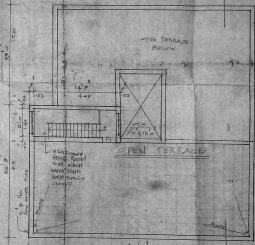

**TERRACE PLAN**  
Scale: 1/4" = 1'-0"

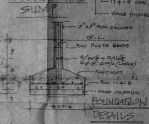

**INDEX**

- PLOT AREA = 9480 SFT (234.42 MF)
- FLOOR AREA
- GROUND FLOOR = 1260 SFT (117.22 MF)
- FIRST FLOOR = 2225 SFT (206.11 MF)
- SECOND FLOOR = 993 SFT (92.07 MF)
- TOTAL = 4478 SFT (415.40 MF)
- STILT FLOOR = 953 SFT (88.37 MF)
- PLOT COVERAGE = 44.2%
- P.S.I. = 1:30.

*Handwritten:* P. S. Srinivasan  
 ARCHITECT  
 4, BELUR ROAD, CHENNAI  
 TEL: 237 79 2333  
 237 79 2333  
 CHENNAI-600005

**PLAN SHOWING THE PROPOSED DEMOLITION AND RECONSTRUCTION AT DOOR NO.7, T.S. NO.8/1, BLOCK NO.7, PULYUR VILLAGE, SIVAN KOIL CROSS STREET, CHENNAI.**

