




ELEVATION

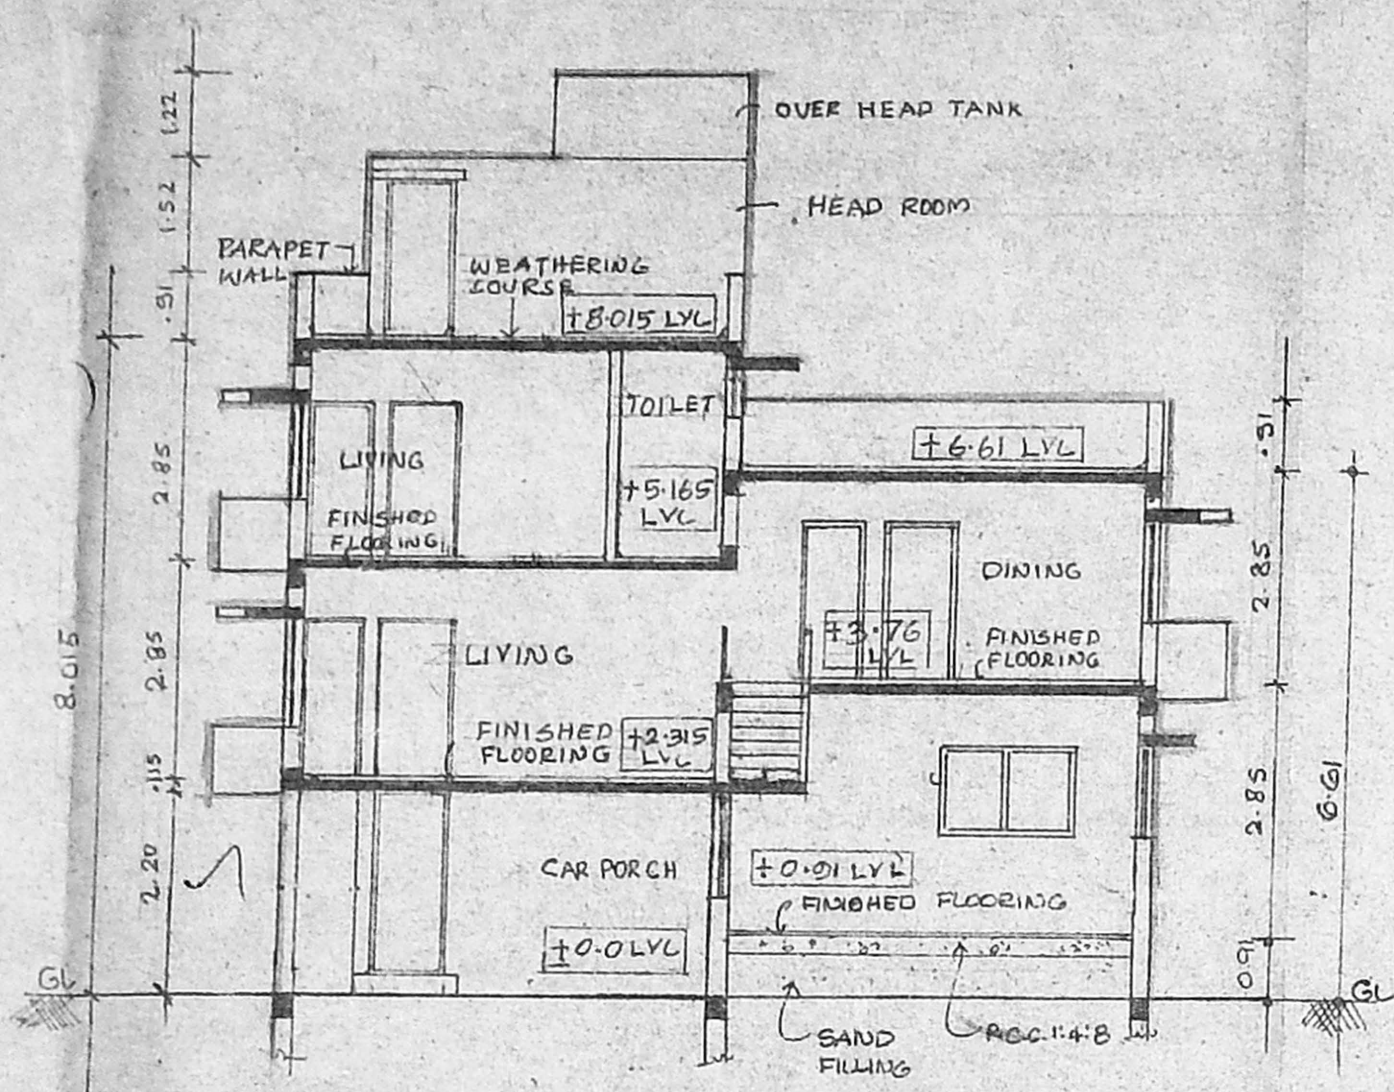


SECTION AA

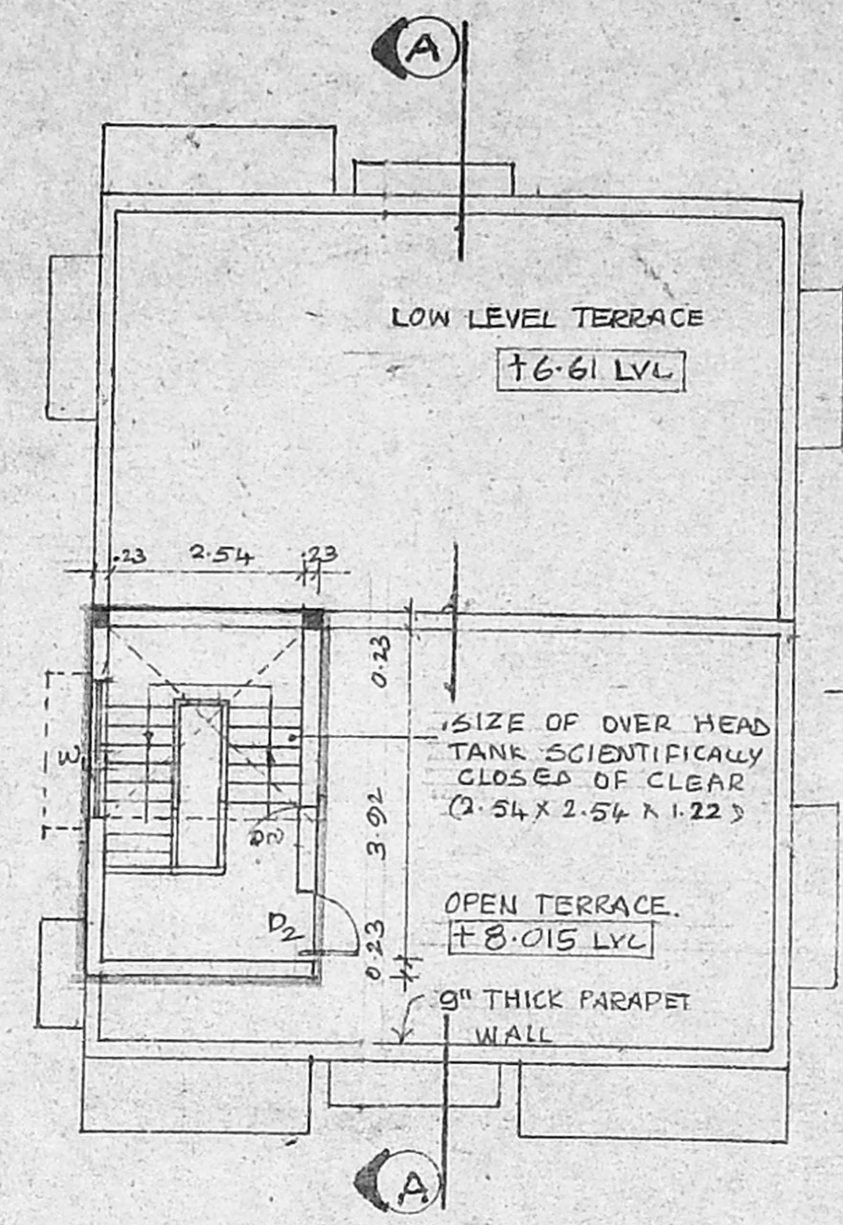


TERRACE FLOOR PLAN

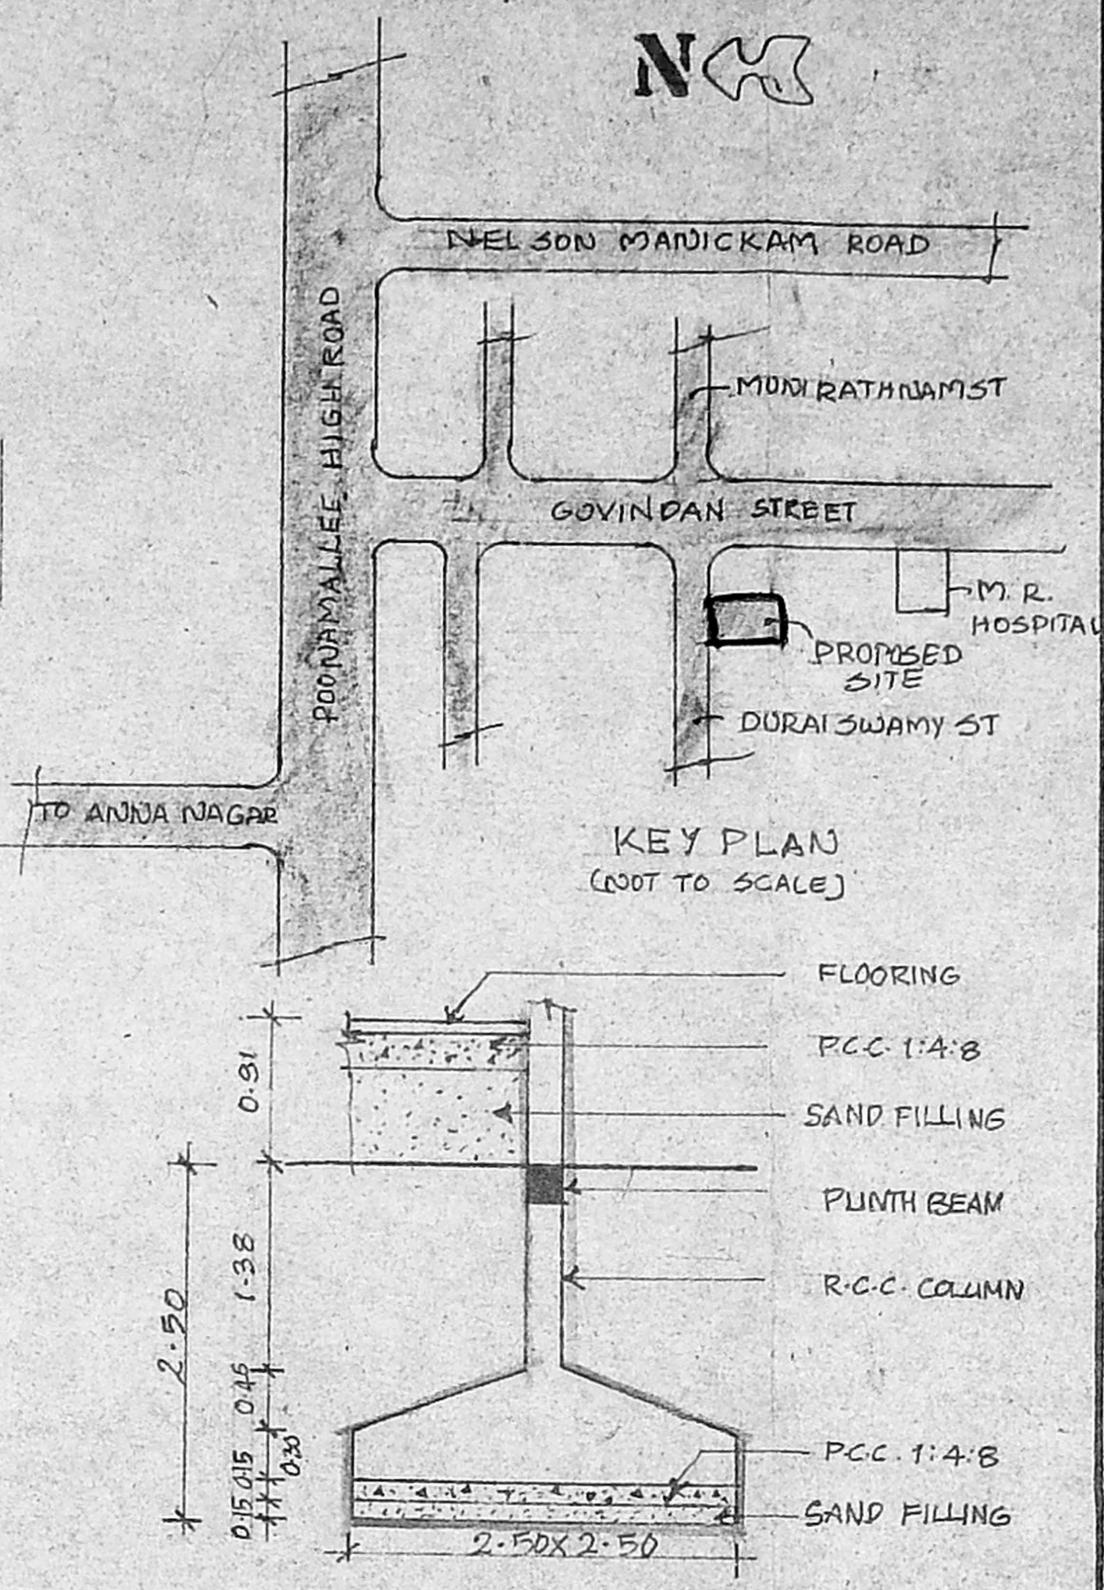


COLUMN FOUNDATION DETAIL

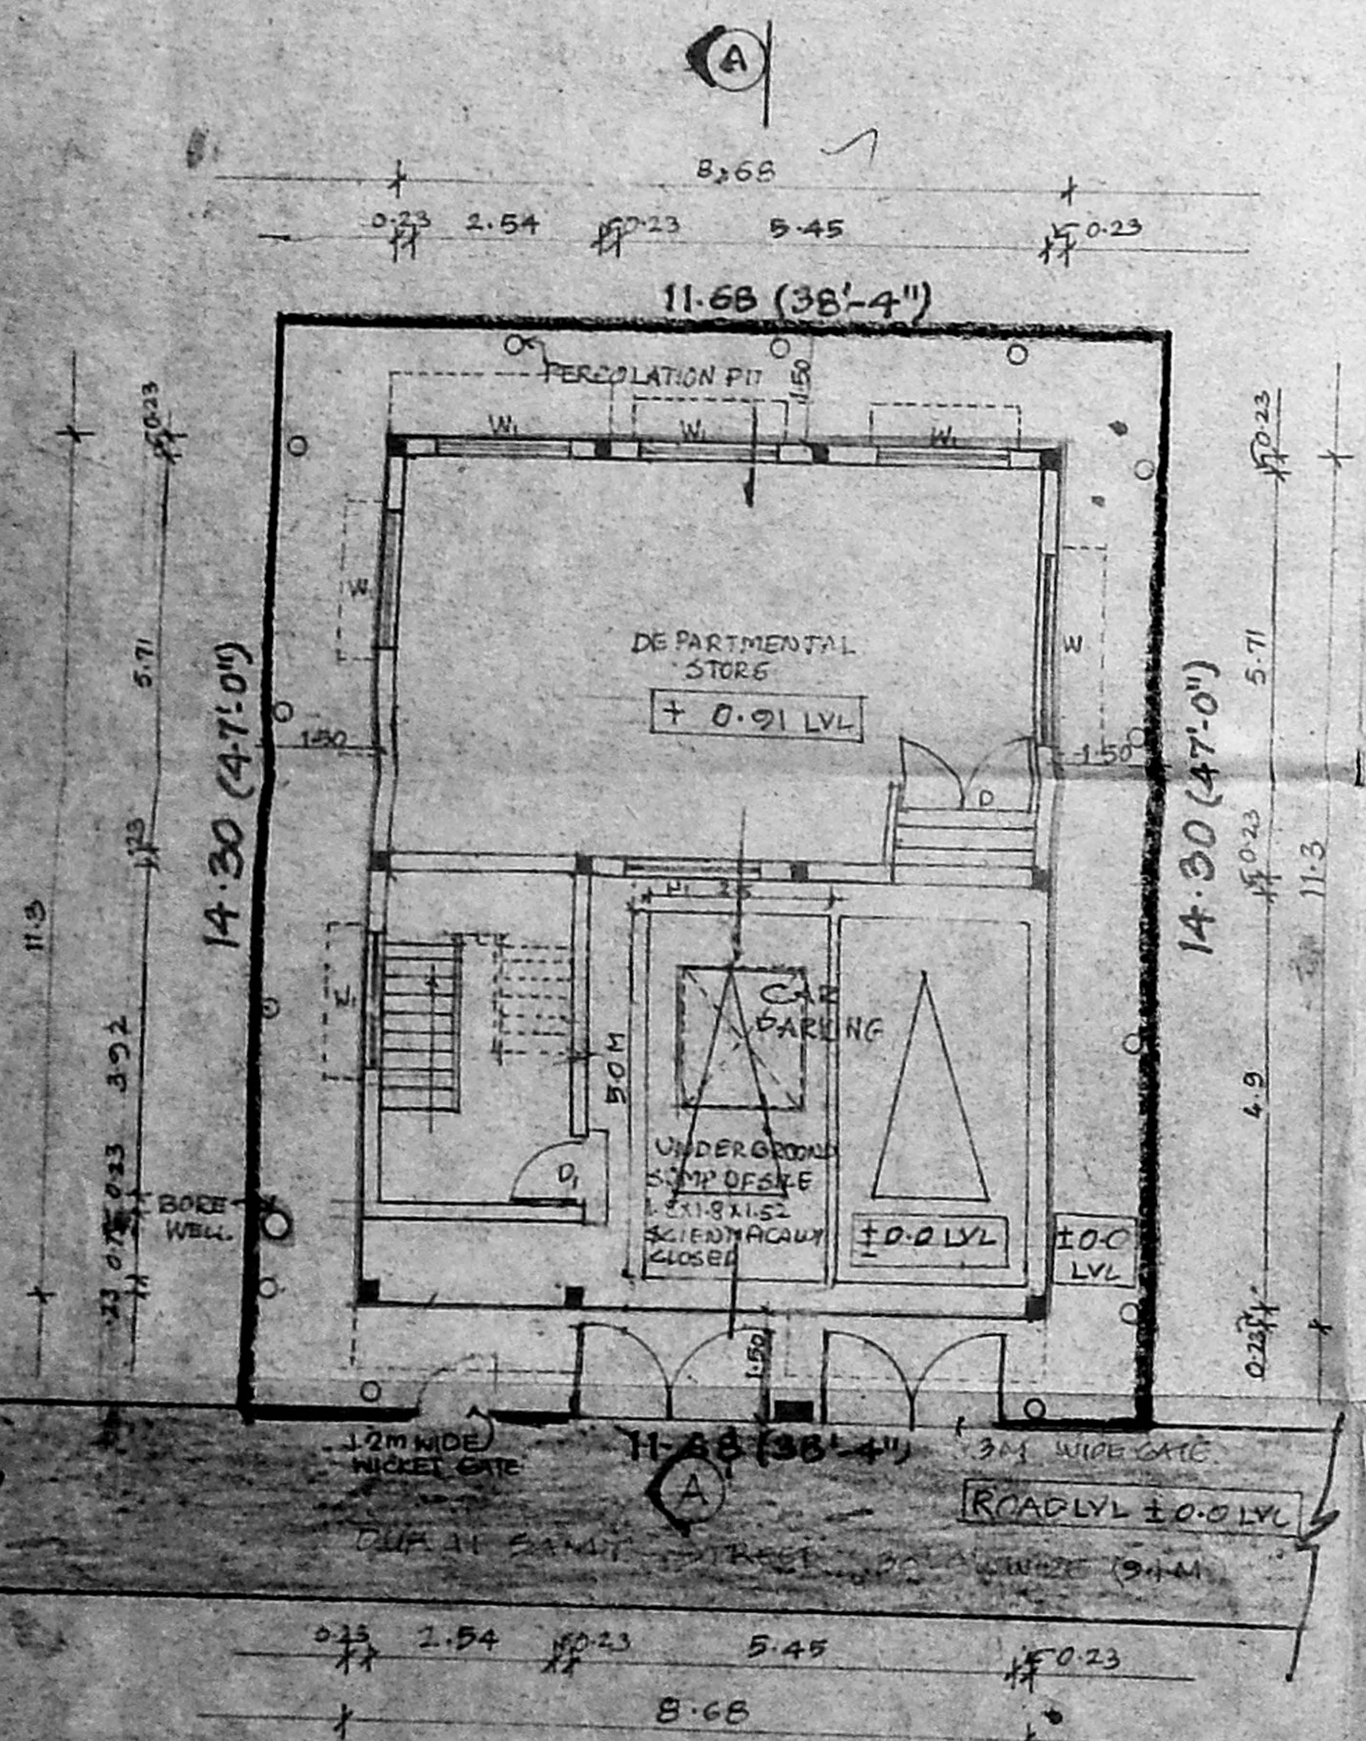


SITE CUM GROUND AND STILT FLOOR PLAN

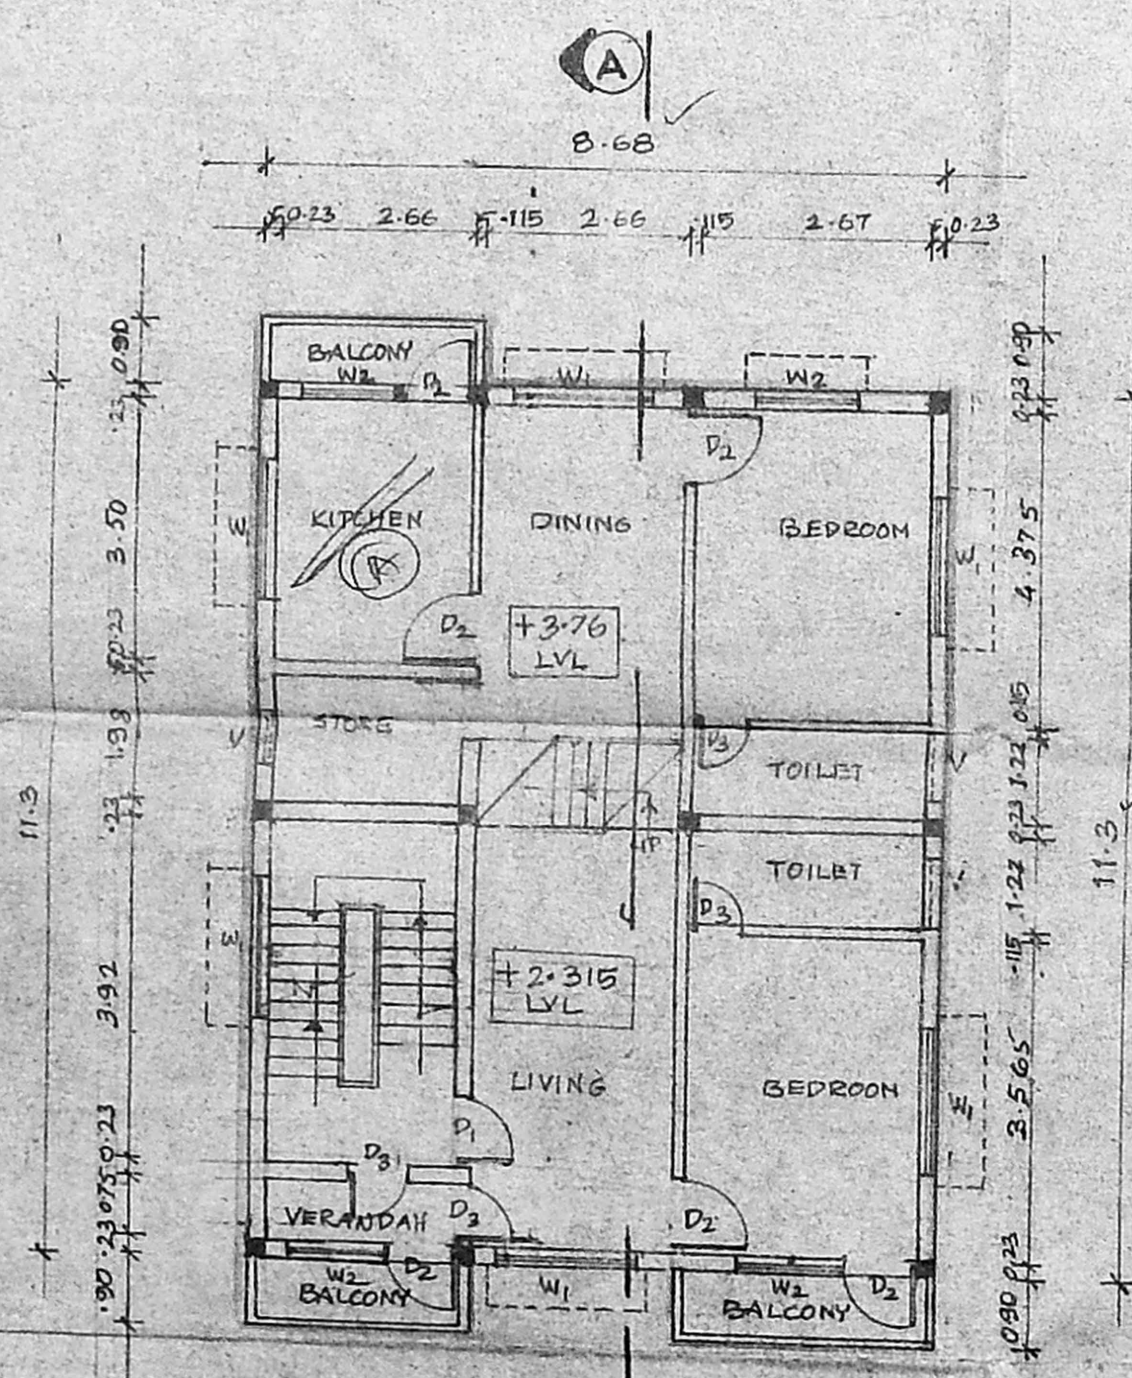


FIRST FLOOR PLAN.

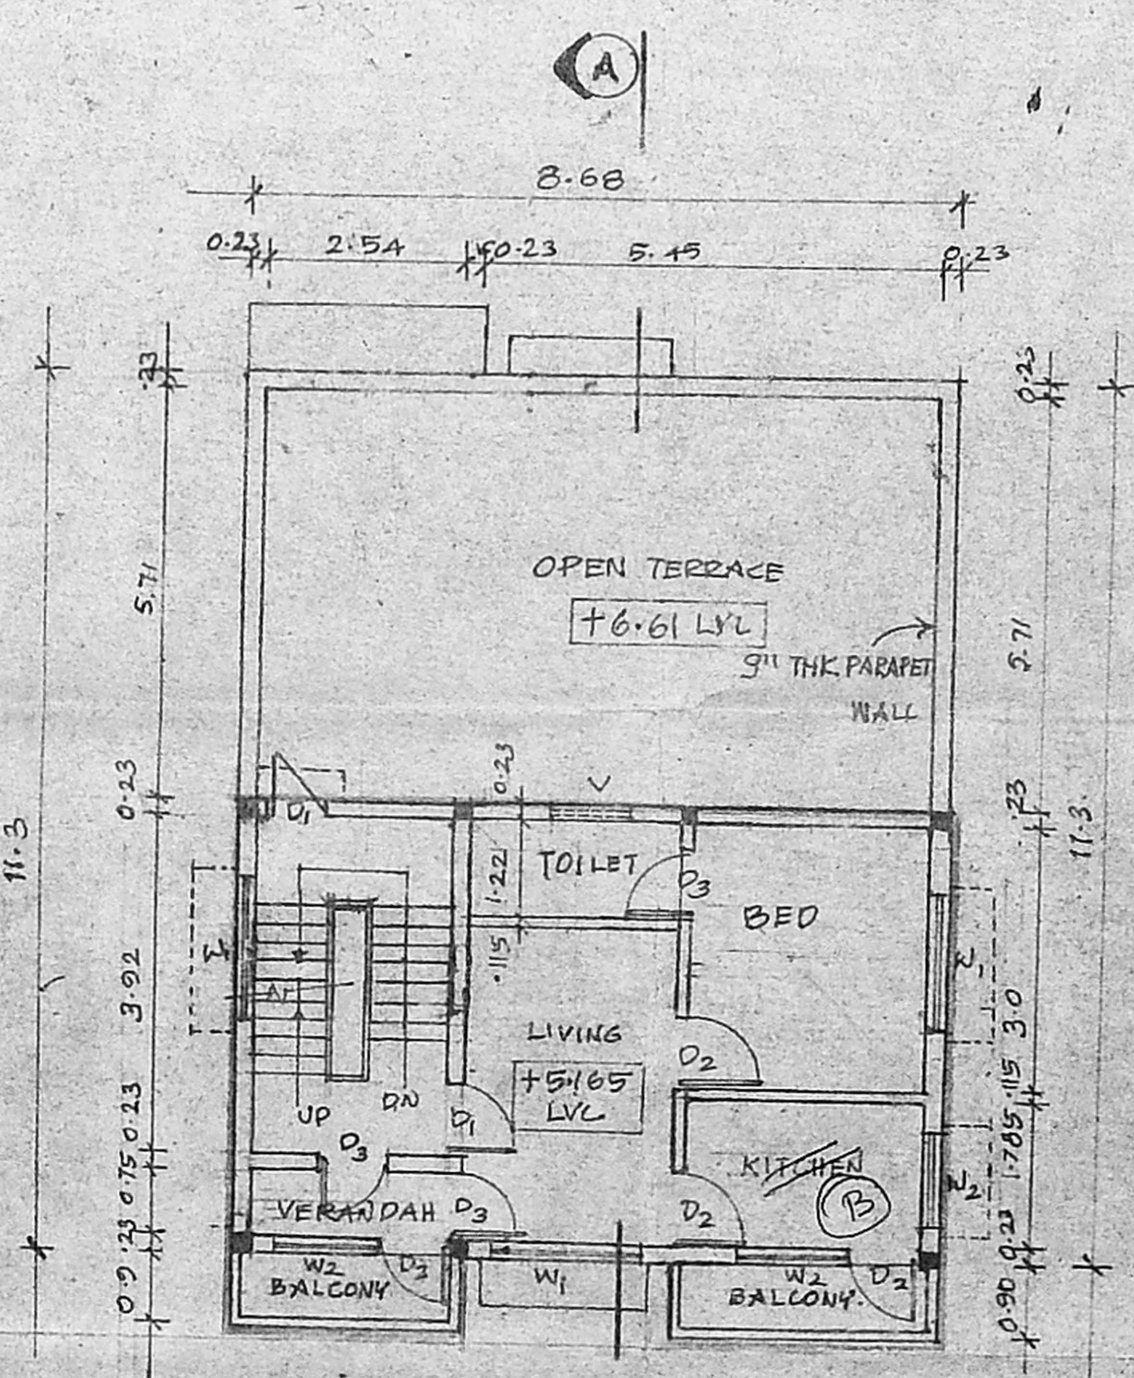

SECOND FLOOR PLAN.

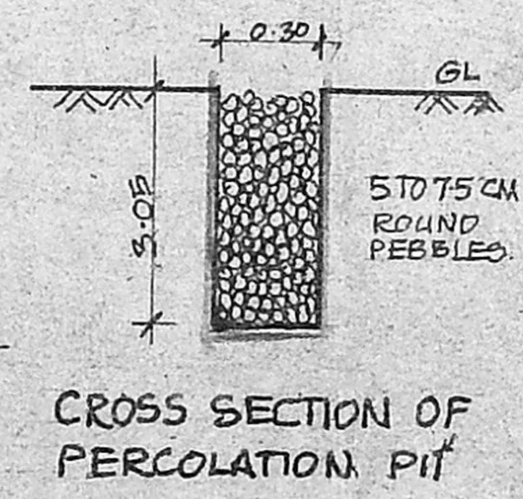

CROSS SECTION OF PERCOLATION PIT

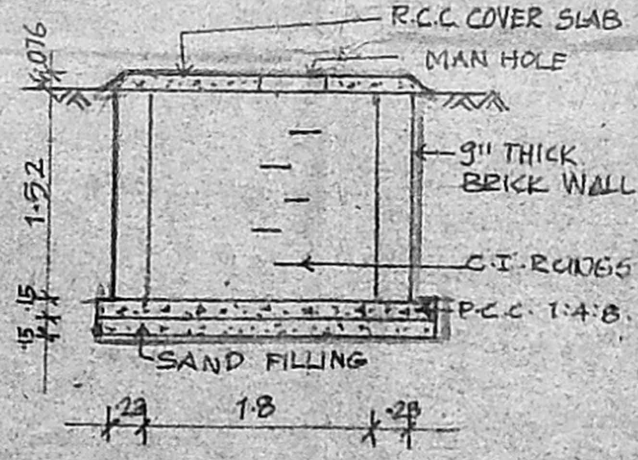

SUMP DETAIL.

SCHEDULE OF JOINERY

D	DOOR	= 1.8 X 2.1
D1	DOOR	= 1.0 X 2.1
D2	DOOR	= 0.9 X 2.1
D3	DOOR	= 0.76 X 2.1
W	WINDOW	= 2.4 X 1.2
W1	WINDOW	= 1.8 X 1.2
W2	WINDOW	= 1.2 X 1.2
V	VENTILATOR	= 0.9 X 0.6

AREA STATEMENT.

PLOT AREA	=	167.29 SQMT
GROUND FLOOR AREA	=	65.95 SQMT
FIRST FLOOR AREA	=	106.21 SQMT
SECOND FLOOR AREA	=	51.97 SQMT
TOTAL AREA	=	224.13 SQMT
F.S.I. = 1.34		PLOT COVERAGE = 63.5%

COLOUR INDEX.

PROPOSED	[Color Box]
ROAD	[Color Box]
BOUNDARY	[Color Box]

PROPOSED RESIDENTIAL BUILDING AT PLOT NO. 96A, DURAISWAMY STREET, IYAVOO NAIDU COLONY, AMINTIKARAI - CHENNAI - 29.

T. S. NO. 6 (Part), BLOCK NO. 20, ARUMBAKKAM VILLAGE.

ALL DIMENSIONS ARE IN METRES

SCALE = 1:100 DATE: 7/11/2009

JOB NO: SHEET NO:

DRN BY: S. J. [Signature] CHD BY:

[Signature]
D. Sarikala

SIGNATURE OF THE OWNER

[Signature]
Et. T. RAMAKRISHNAN,
B.E.(Civil), M.E. (Structures)
Licensed Surveyor Class-I No: 537
CORPORATION OF MADRAS
5B, Mangalambay Street,
NUNJAMBAKKAM, CHENNAI-34.
SIGNATURE OF THE LICENSED SURVEYOR.