



A/27355/162/2000
 Planning Permit No.
APPROVED
 SUBJECT TO THE CONDITIONS IN
 THIS OFFICE LETTER.
 A2/14648/2000 27-9-2000
 No. / Date.


FOR MEMBER SECRETARY
 CHENNAI METROPOLITAN
 DEVELOPMENT AUTHORITY
 CHENNAI - 600 009.

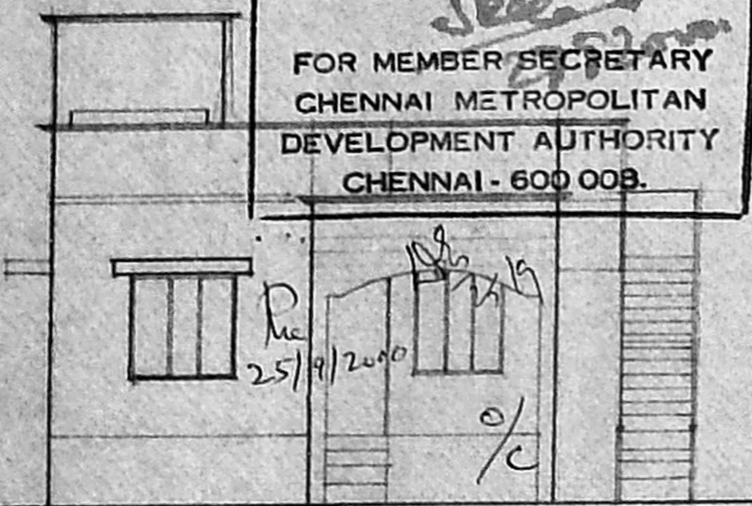


ELEVATION

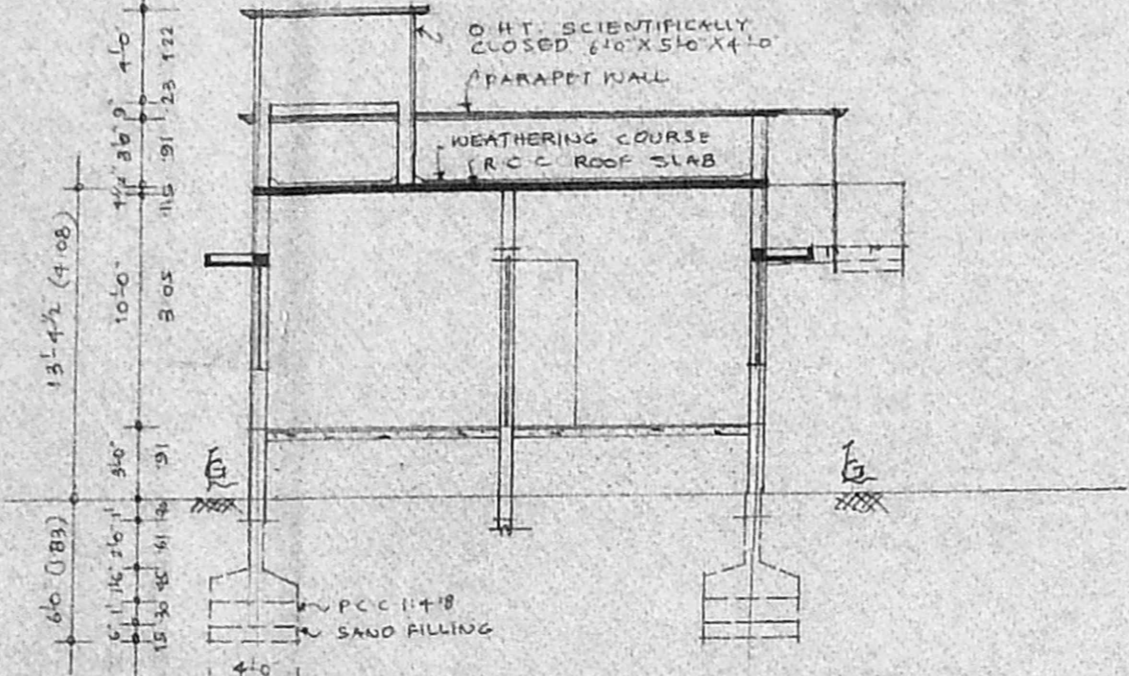


SECTION ON-AB

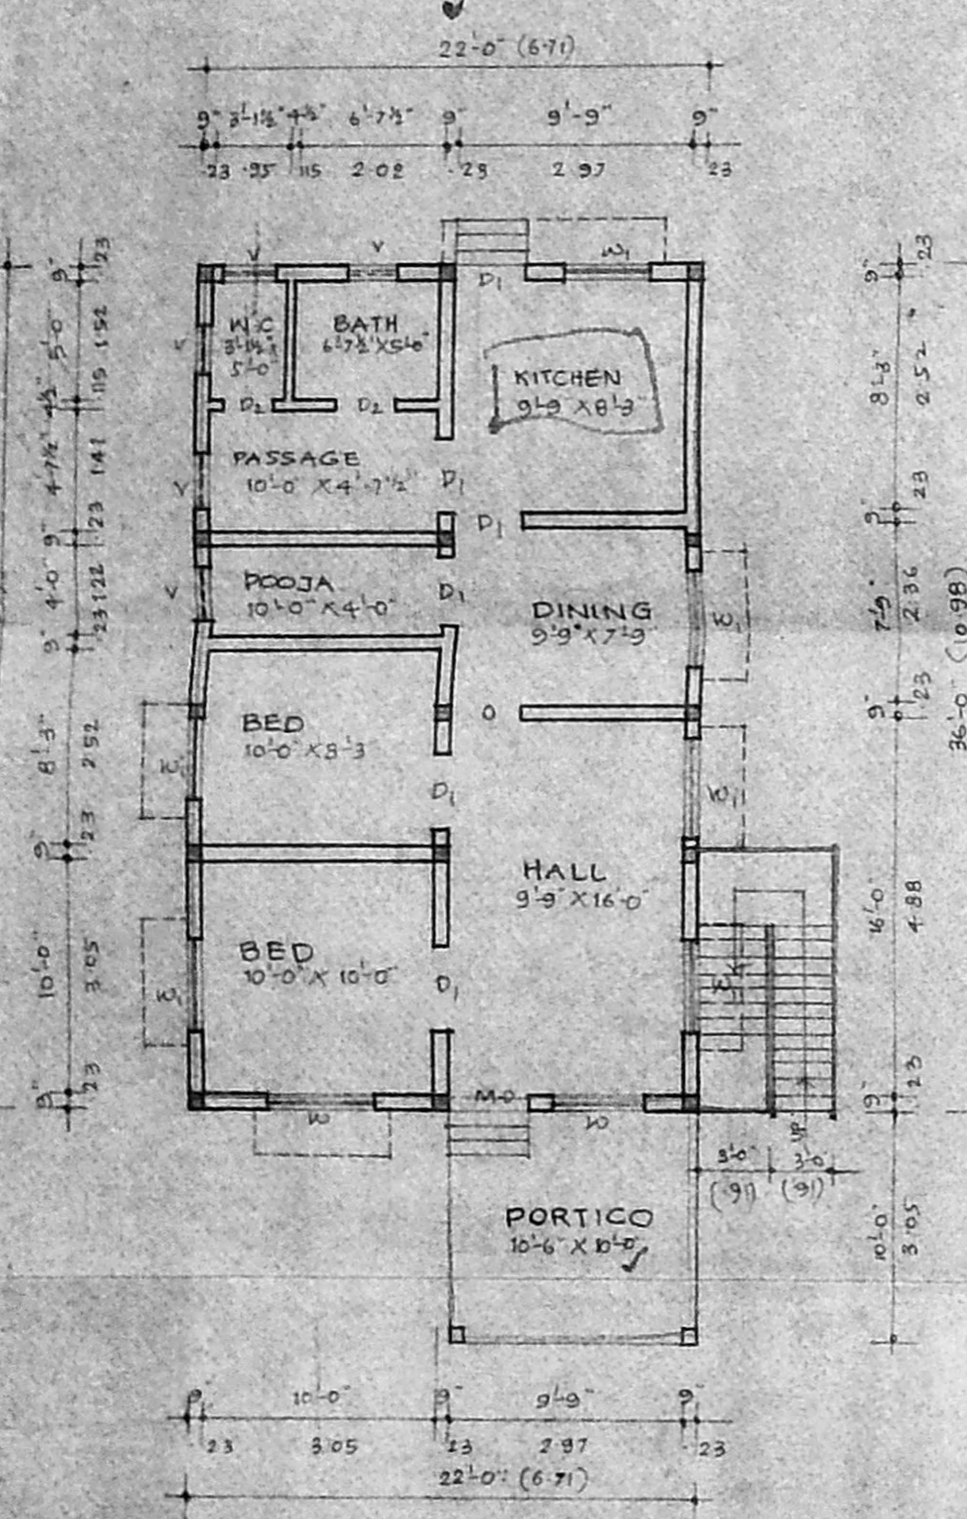


GROUND FLOOR PLAN

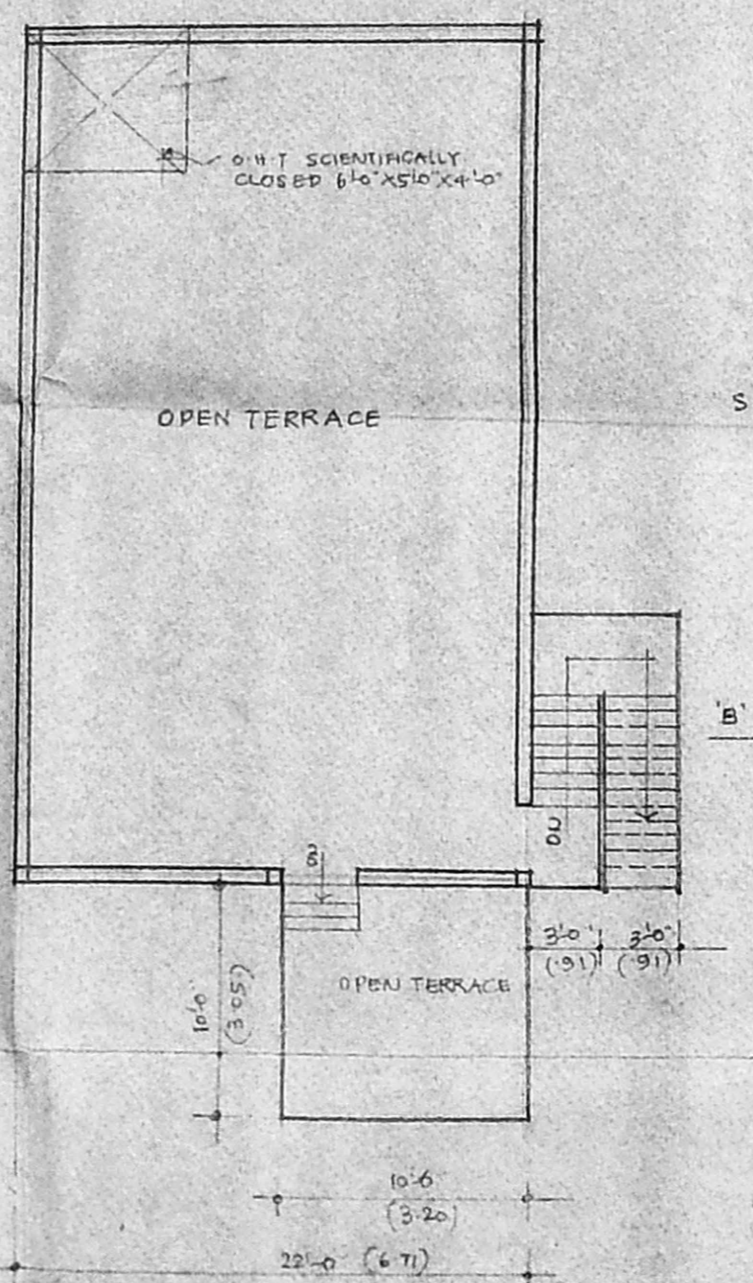


TERRACE PLAN

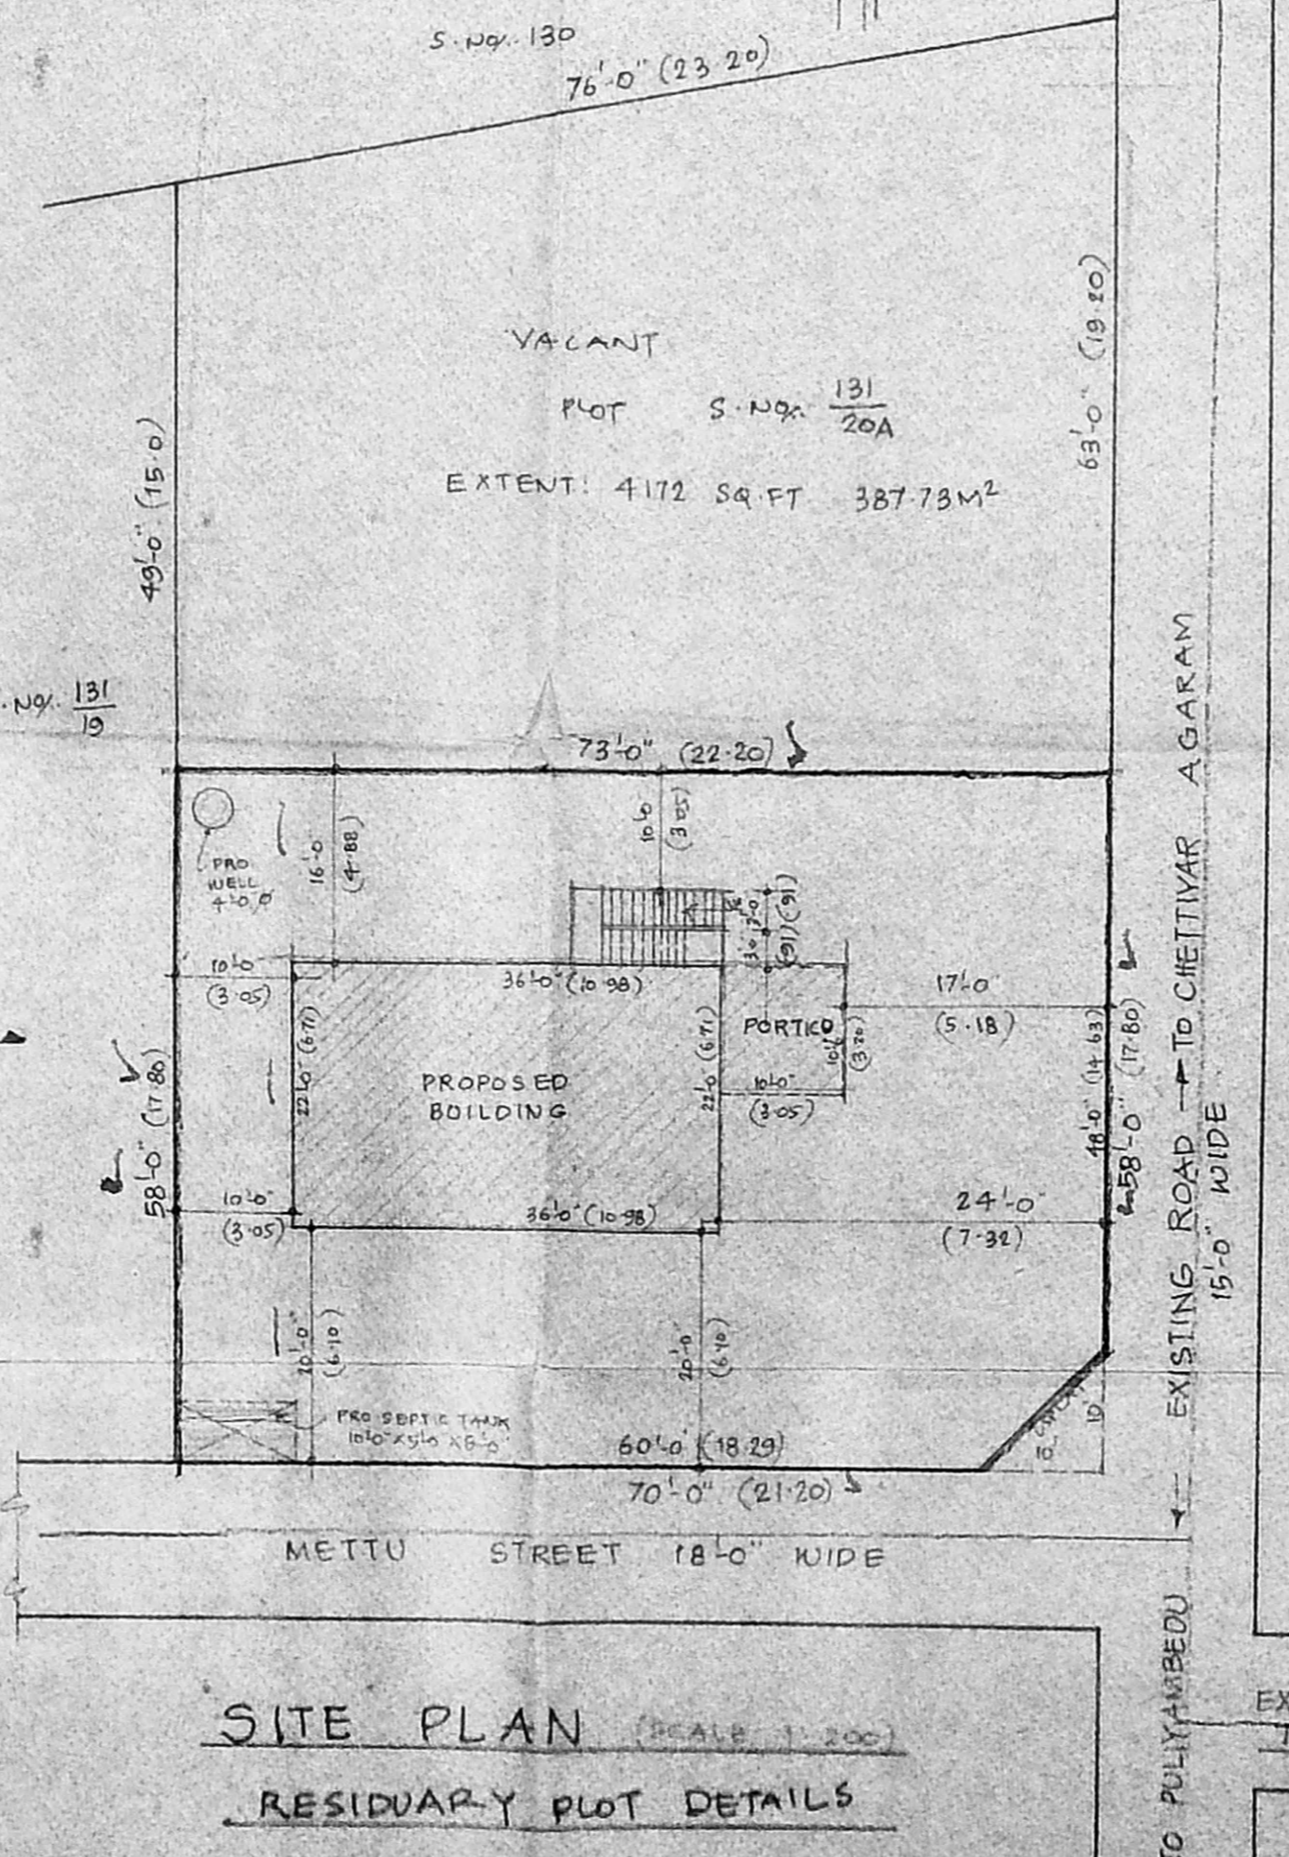

SITE PLAN (SCALE 1:200)
 RESIDUARY PLOT DETAILS

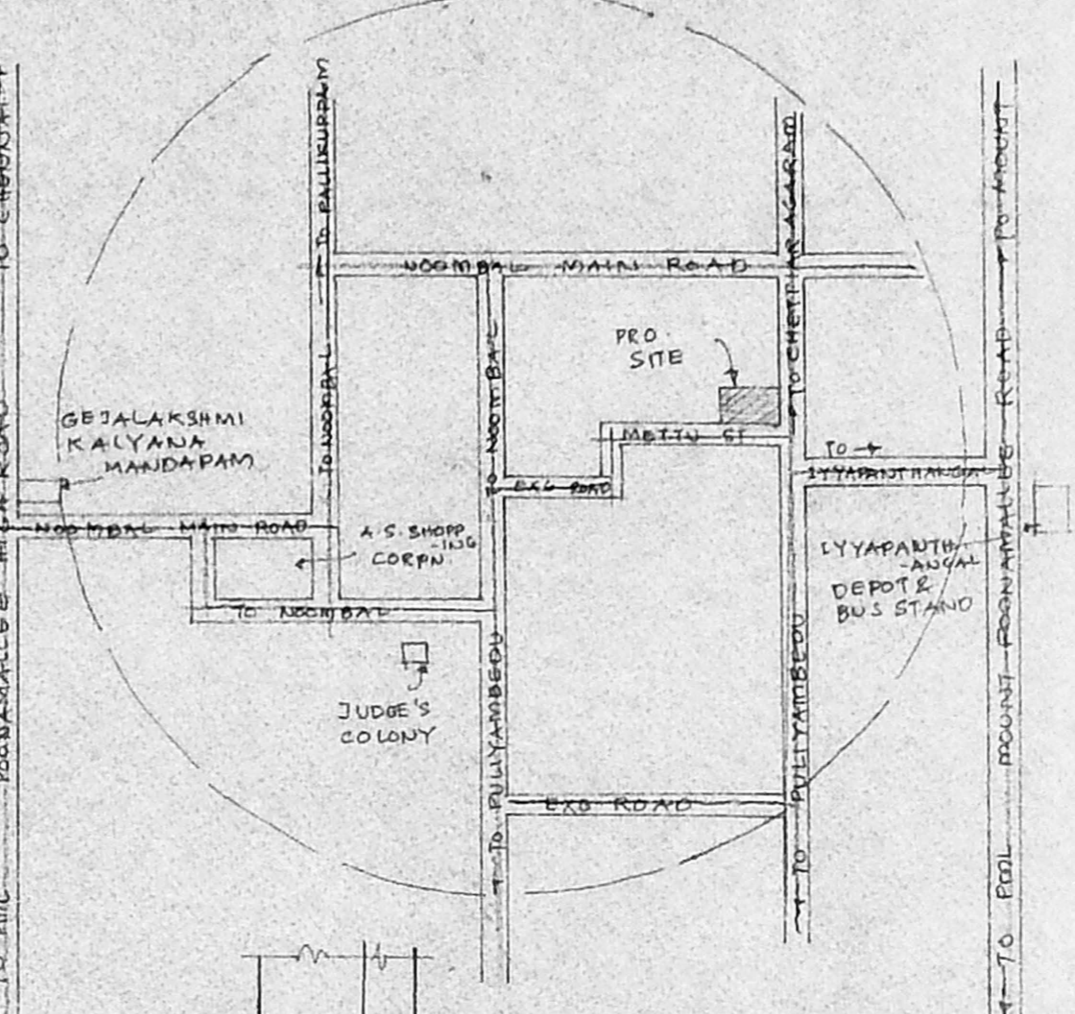

KEY PLAN (NOT TO SCALE)

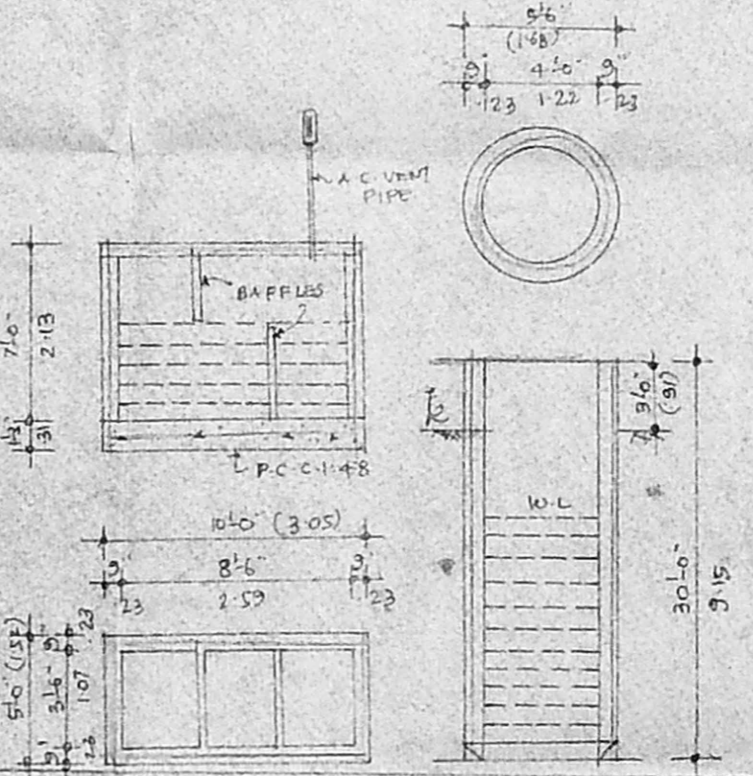

DETAILS OF SEPTIC TANK
 DETAILS OF WELL

18-7-2000

JOINERY DETAILS

M.O	- MAIN DOOR	3'3" X 7'0"
D1	- DOOR	3'0" X 7'0"
D2	- DOOR	2'6" X 7'0"
O	- OPENING	3'0" X 7'0"
W	- WINDOW	5'0" X 4'6"
W1	- WINDOW	4'0" X 4'6"
V	- VENTILATOR	2'0" X 1'6"

REVISED PLAN

PLAN SHOWING THE PROPOSED
 CONSTRUCTION OF RESIDENTIAL
 BUILDING IN OLD S.No. 82 / 9-4,
 NEW S.No. 131/20-B OF NOOMBAL VILLAGE
 THIRUVERKADU TOWN
 PANCHAYAT, AMBATTUR TALUK,
 TIRUVALLUR DISTRICT.
 (FOR THIRU. V.C. LOGAIYA)
 (SCALE: 1" = 8'-0" OR 1:100)

AREA DETAILS

PLOT EXTENT (AS PER DOCUMENT) :- 10% CENT 4573.80 SQ. FT
 423.00 SQ. FT
 4147.00 SQ. FT 385.41 M²
 GROUND FLOOR AREA :- 897.00 SQ. FT 83.36 M²

PLOT COVERAGE :- 22 %
 F.S.I :- 0.22

COLOUR INDEX

(Symbol)	PROPOSED
(Symbol)	EXISTING ROAD
(Symbol)	SITE BOUNDARY

Signature
 SIGN OF OWNER

A. SELVAM, B.E. AMIE, C. Eng. (I) A.I.V.
 Consulting Civil Engineer Chartered Engineer,
 Approved Valuer, Licensed Surveyor,
 Class-1 Reg. No. 319/99 2000
 Corporation of Chennai.
 No. 1/69, Mogappair East
 CHENNAI - 600 050.
 Ph. 6248254

SIGN OF LICENSED SURVEYOR