




A/27390/197/2000  
 Planning Permit No.  
**APPROVED**  
 SUBJECT TO THE CONDITIONS IN  
 THIS OFFICE LETTER.  
 No. 22760/2000 Date 29/11/2000  
 FOR MEMBER SECRETARY  
 CHENNAI METROPOLITAN  
 DEVELOPMENT AUTHORITY  
 CHENNAI 600 008.

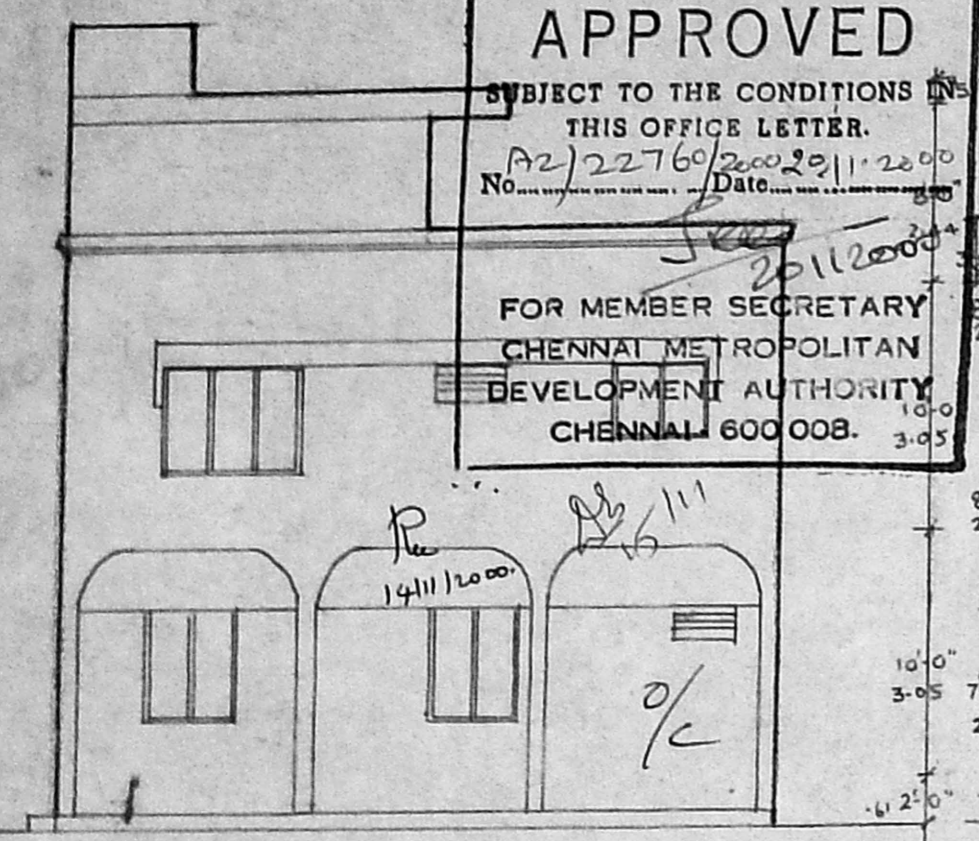

FRONT ELEVATION

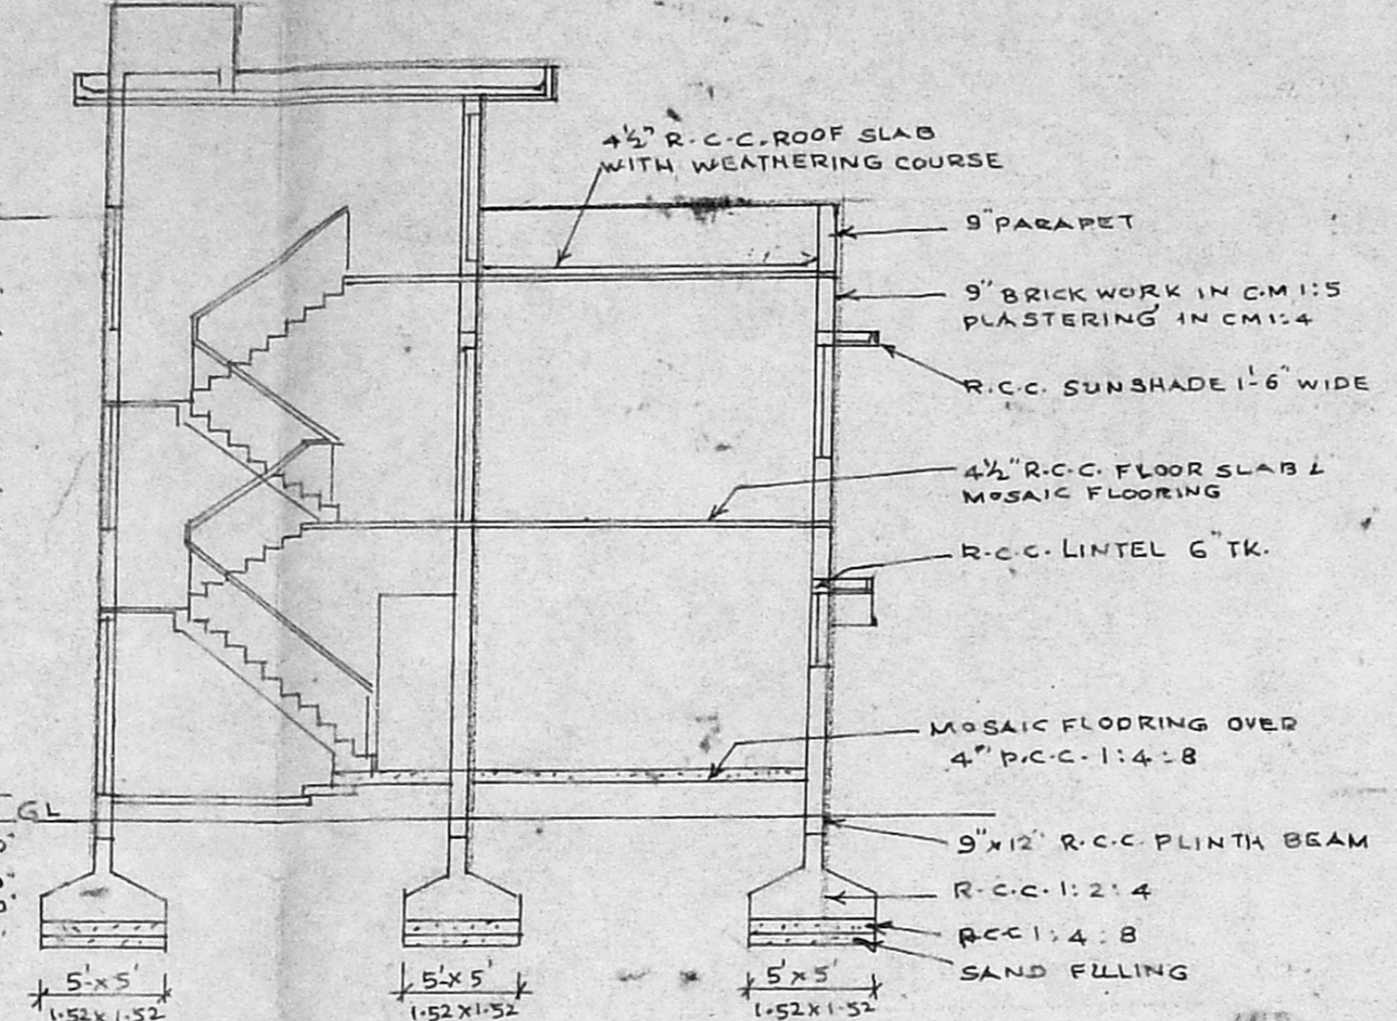

SECTION ON AA

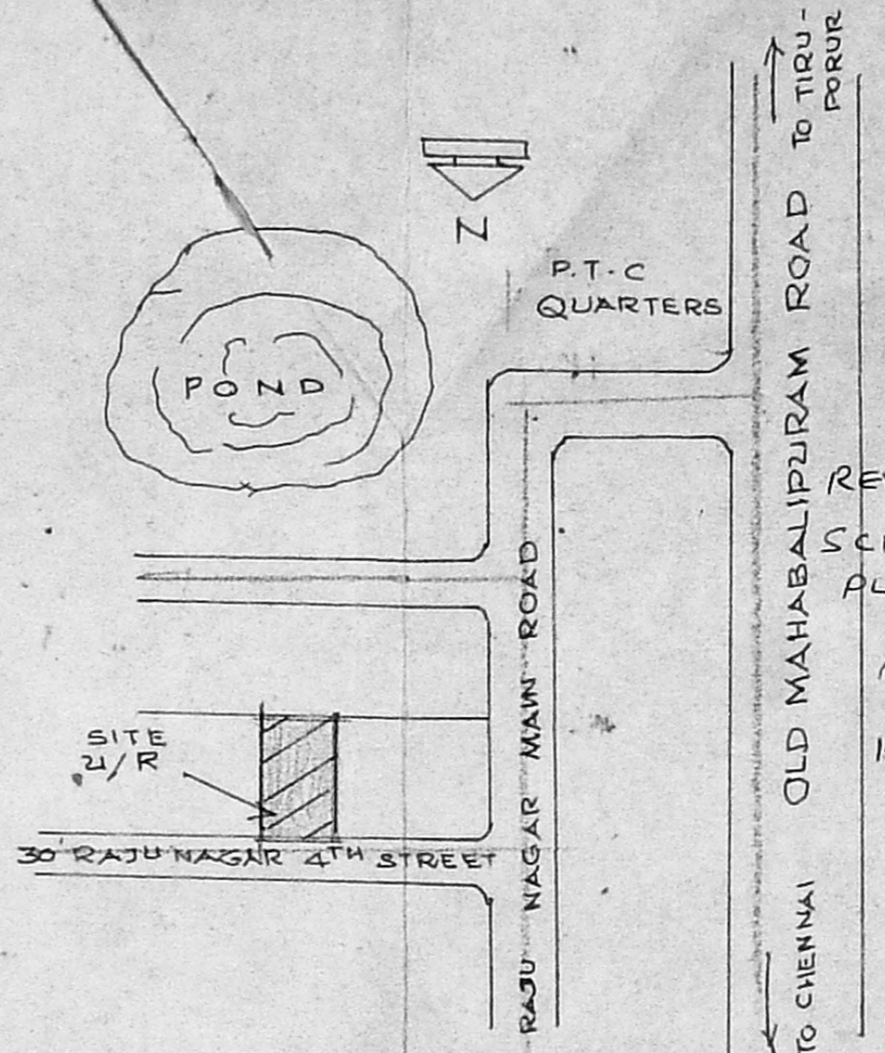


TOPO PLAN  
NOT TO SCALE

REVISED  
SCRUTINY  
PLAN


14/11/2000

o/c

PLAN SHOWING THE  
 PROPOSED CONSTN  
 OF BUILDING IN  
 S. NO 213/25A & 213/1AIF,  
 D. NO 4/47, PLOT NO  
 121A & 123B2, RAJU  
 NAGAR 4TH STREET,  
 OKKIAM THURAIPAK-  
 KAM VILLAGE  
 SAIDAPET TALUK.

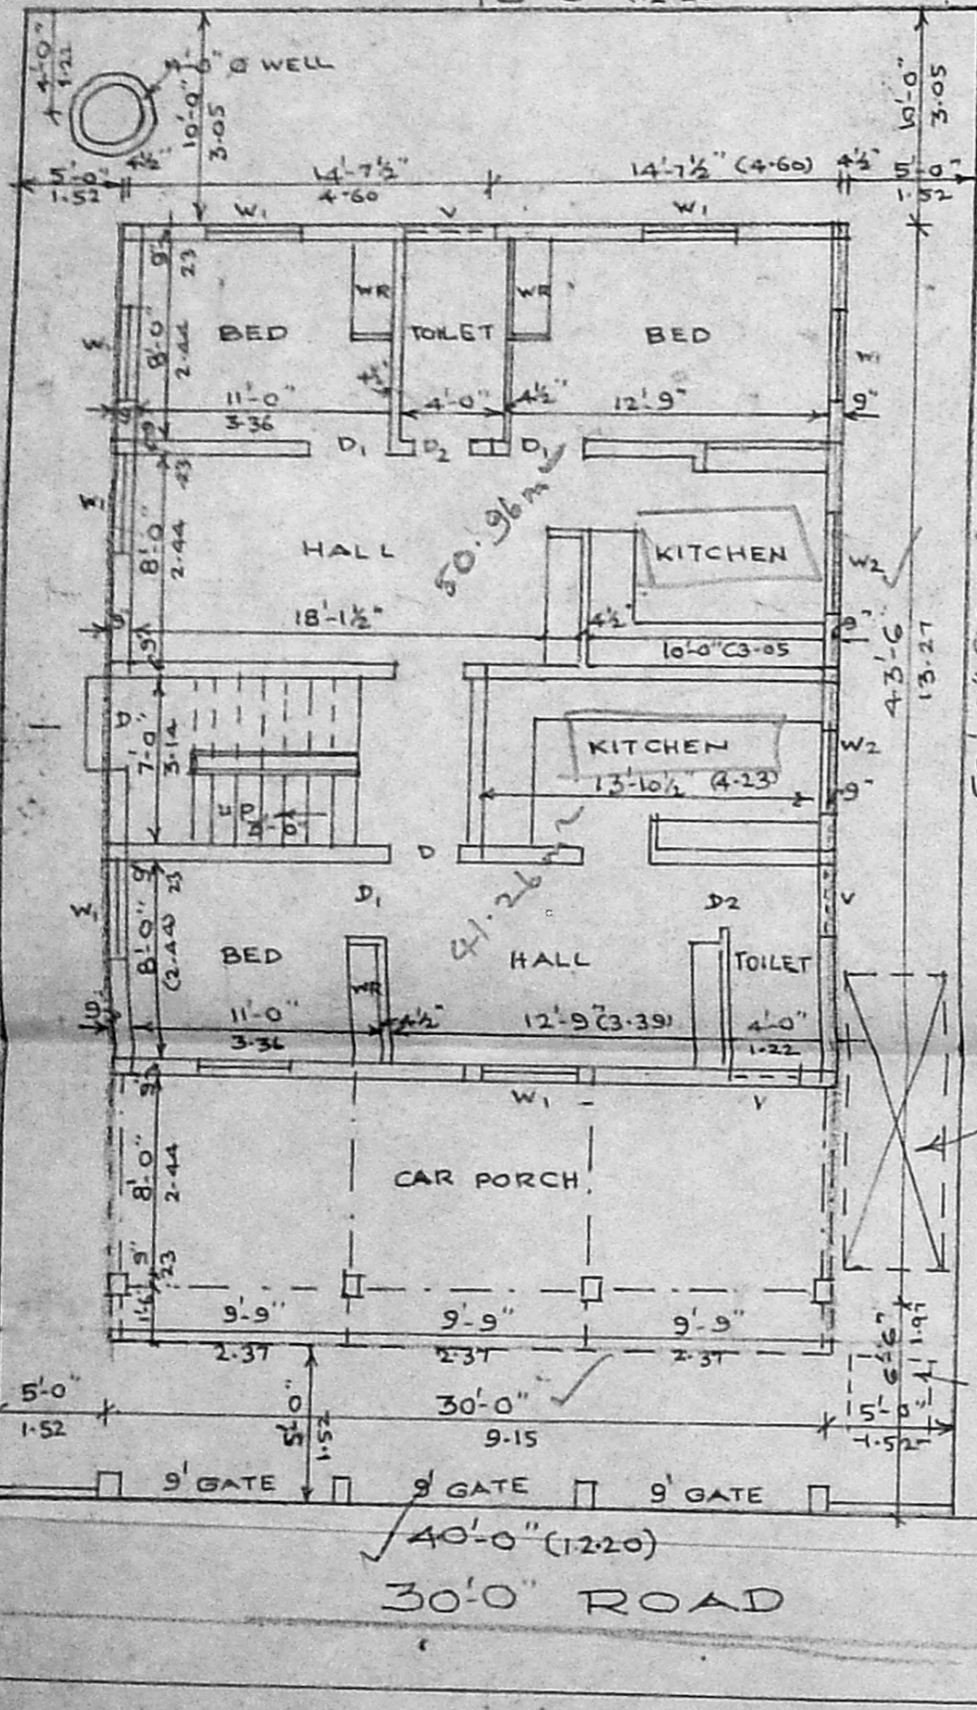


SITE PLAN & G.F. PLAN  
SCALE: 1" = 8'-0"

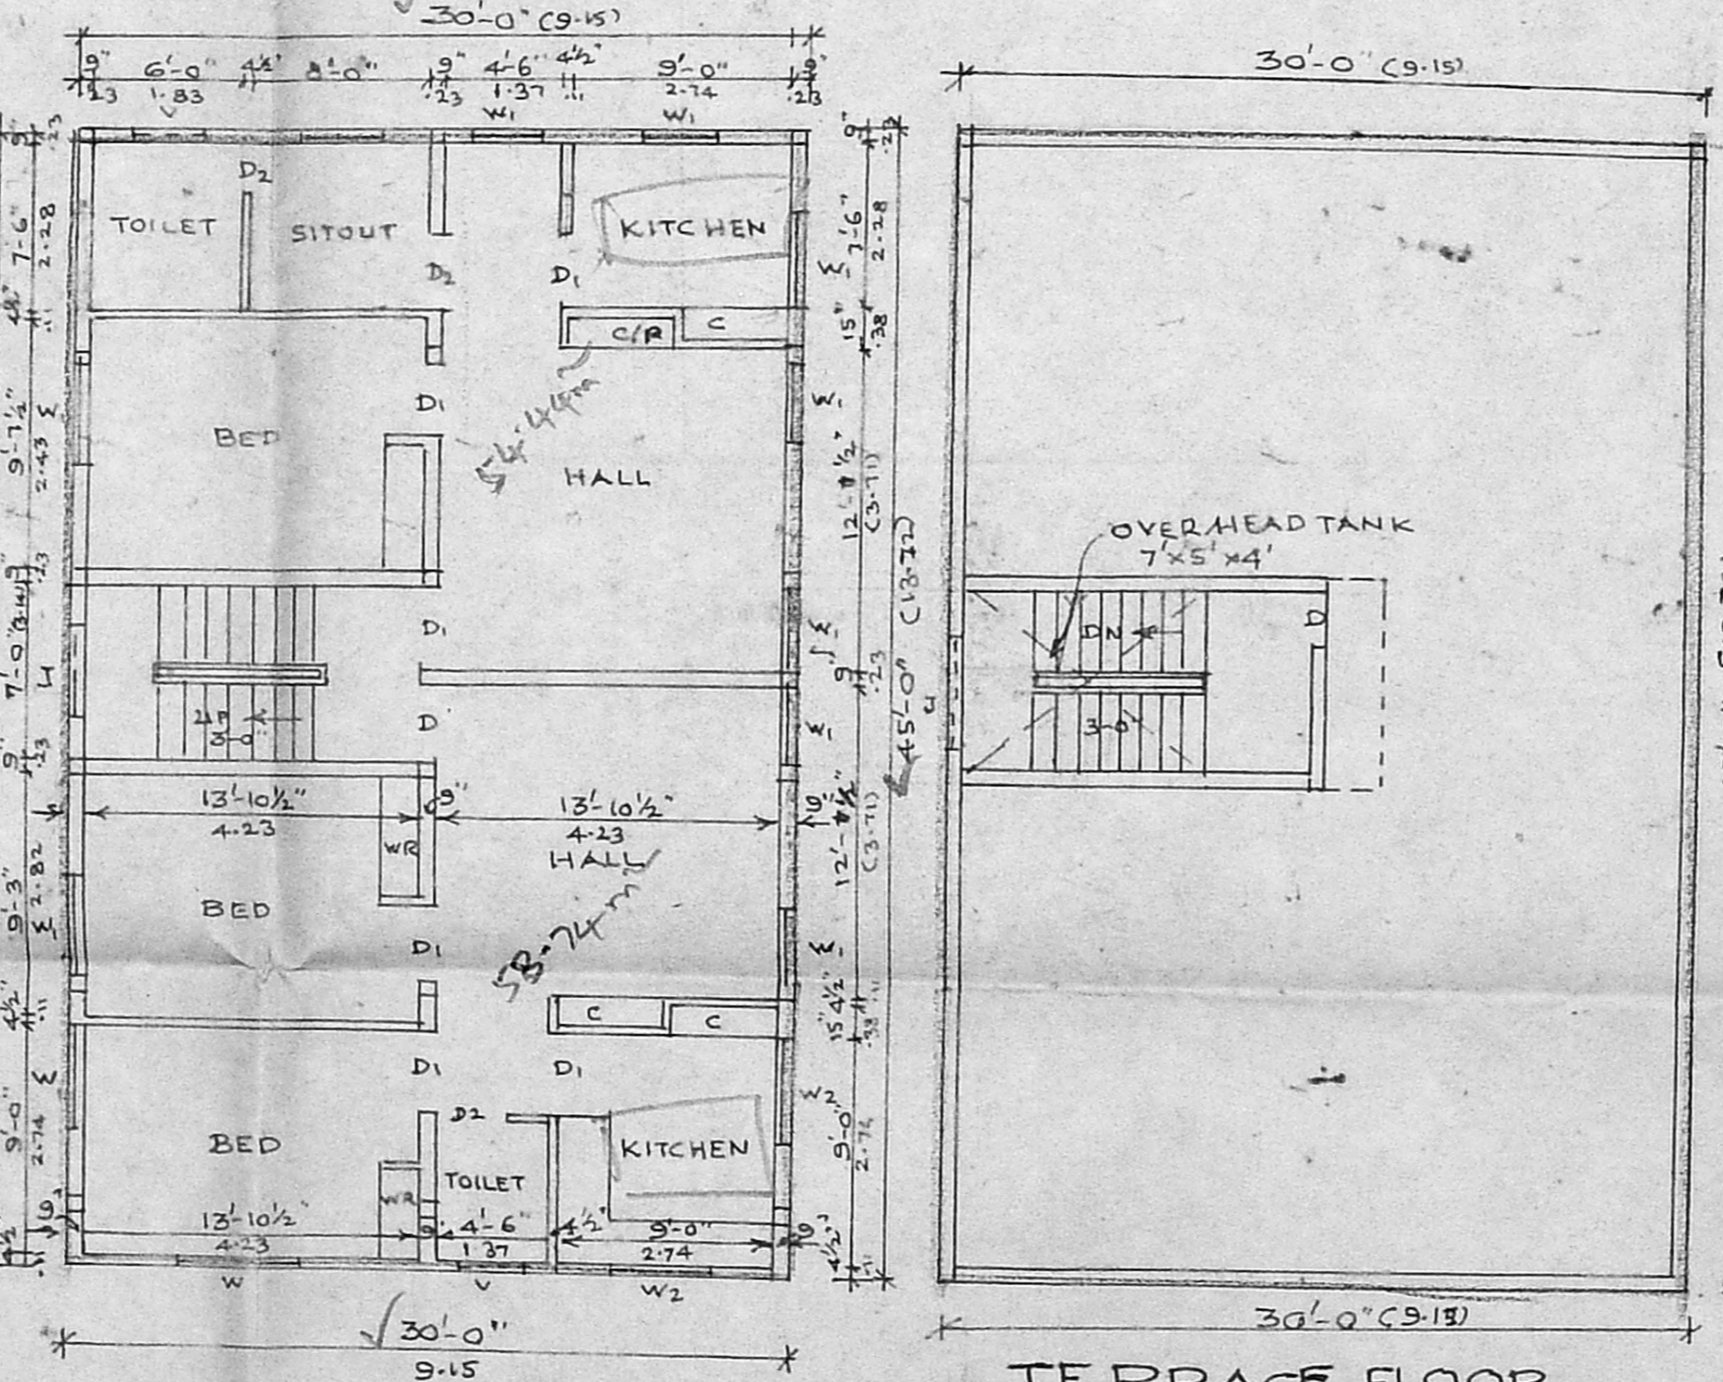


FIRST FLOOR PLAN

TERRACE FLOOR PLAN

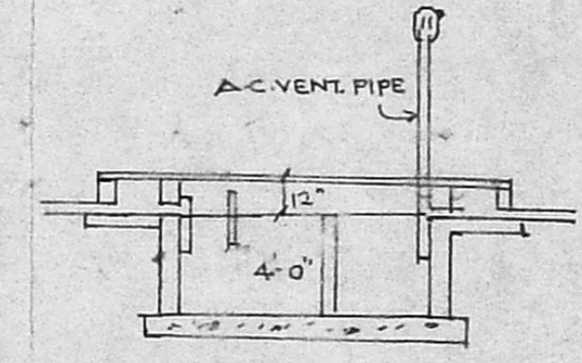


SECTION

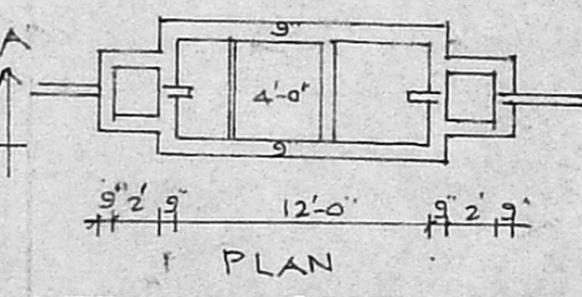

PLAN

DETAIL OF SEPTIC TANK

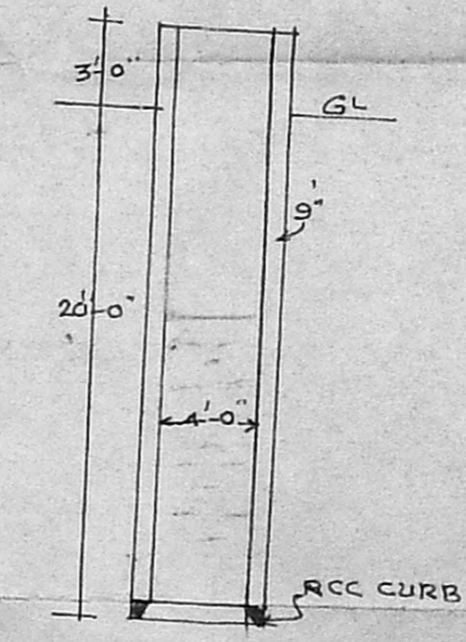

SECTION OF WELL

REFERENCE:-

D	DOOR PANELLED	3'-0" x 7'-0"
D1	-DO- -DO-	2'-9" x 7'-0"
D2	-DO- -DO-	2'-3" x 7'-0"
W	WINDOW GLAZED	6'-0" x 4'-0"
W1	-DO- -DO-	4'-0" x 4'-0"
W2	-DO- -DO-	4'-0" x 3'-0"
V	VENTILATOR	3'-0" x 1'-6"
J	R.C. JALI	6'-0" x 6'-0"

	Sq. FT	Sq. M
PLOT EXTENT :	2400	223.0
G.F. AREA :	1305	121.3
F.F. AREA :	1305	121.3
TOTAL FLOOR AREA :	2610	242.6
PLOT COVERAGE :	54%	
F.S.I. :	1.08	

- PROPOSED
- ROAD
- SITE BOUNDARY

OWNER

K. SELVAM, B.E., AMIE, C. ENG. (I) A.I.W.  
 Consulting Civil Engineer, Chartered Engineer  
 Approved Valuer & Licensed Surveyor  
 Class-I. Reg. No: 62/2000-20001  
 Corporation of Chennai.  
 No. 1/69, Megapair East,  
 CHENNAI-600 050,  
 Ph: 6560164

LICENSED SURVEYOR