



PLAN SHOWING THE PROPOSED RESIDENTIAL BUILDING AT PLOT NO: 8, BHARATHI NAGAR, I ST MAIN ROAD, S.NO: 378/ 2 B OF TAMBARAM VILLAGE, TAMBARAM TALUK, KANCHEEPURAM DISTRICT.


TAMBARAM MUNICIPALITY

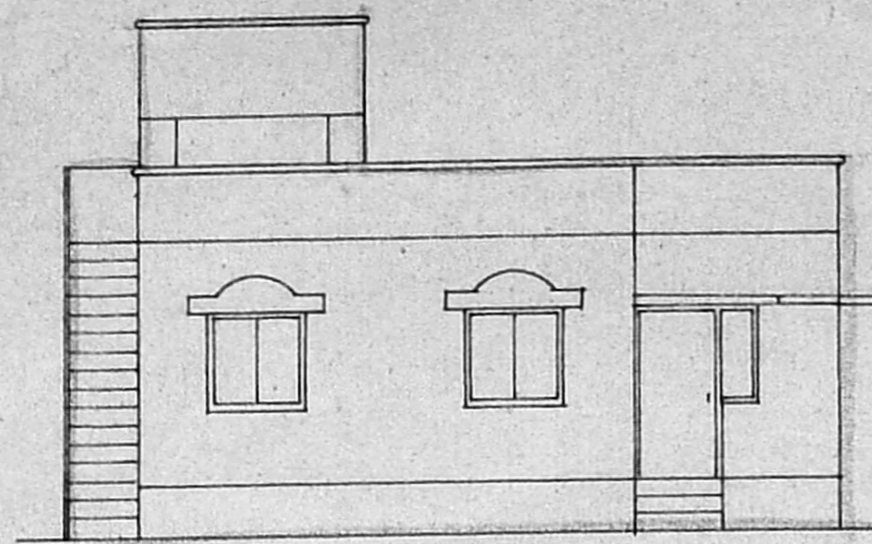

ELEVATION

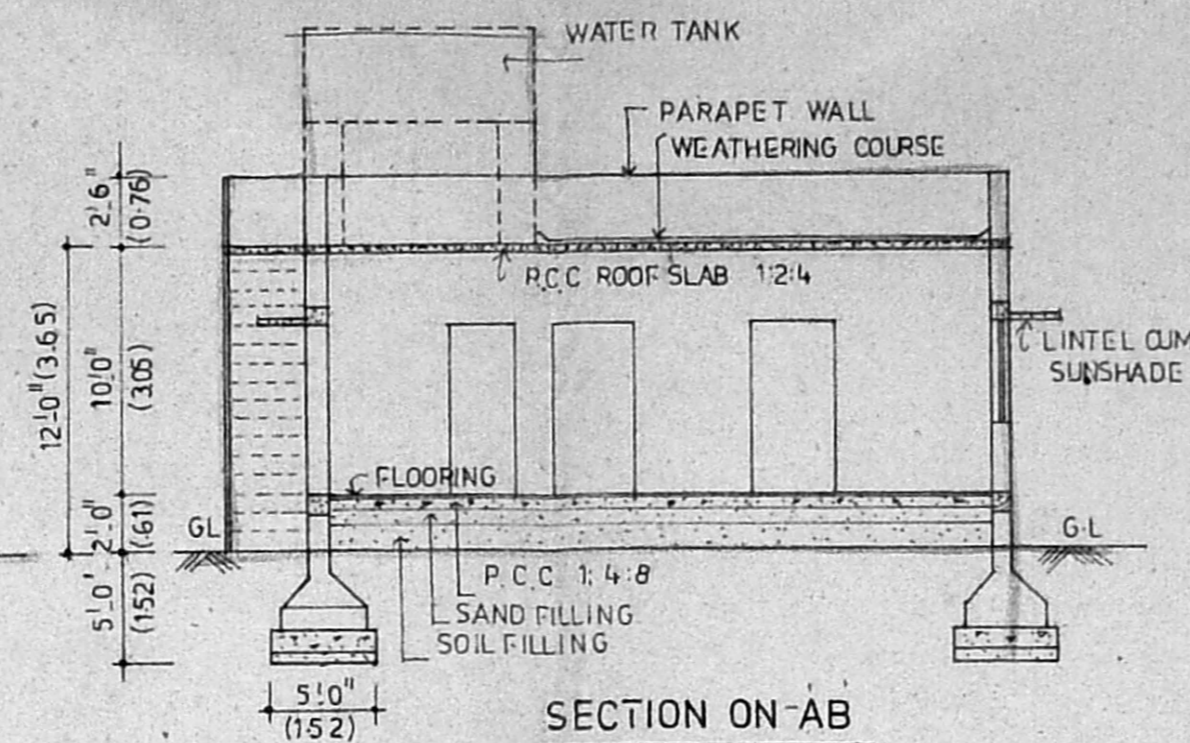


SECTION ON-AB

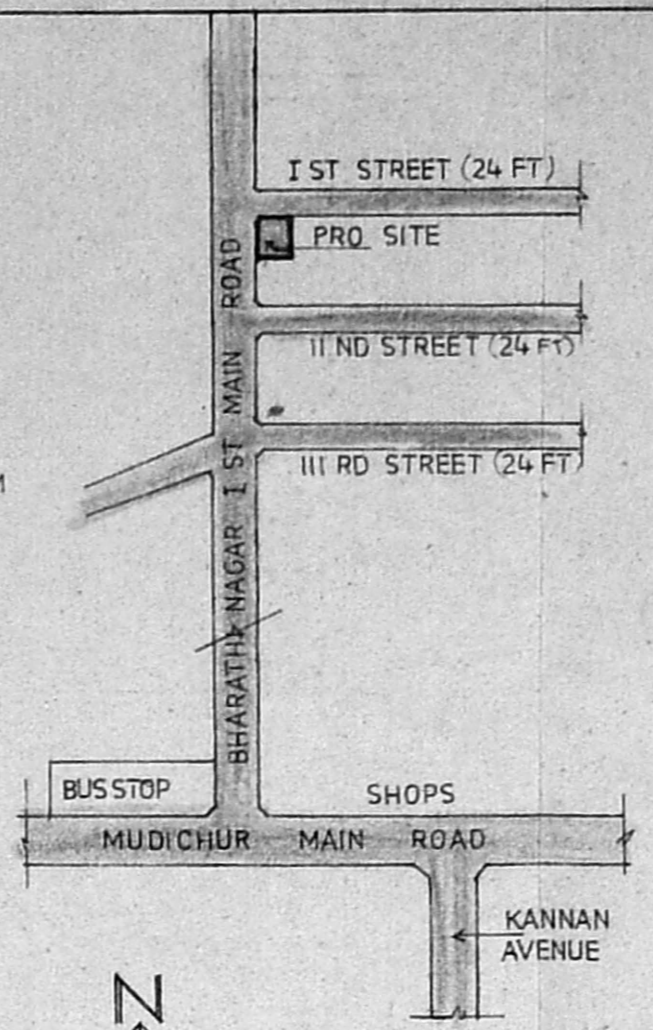

KEY PLAN (NOT TO SCALE)

A/27392/199/2000
 Planning Permit No.
APPROVED
 SUBJECT TO THE CONDITIONS IN THIS OFFICE LETTER.
 No. A2/27415/2000/29 Date 29.11.2013
 For MEMBER SECRETARY
 CHENNAI METROPOLITAN DEVELOPMENT AUTHORITY
 CHENNAI - 600 008.

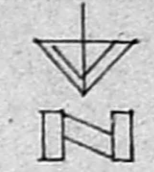

SCALE: 1" = 8'-0"

AREA DETAILS

SITE EXTENT	1927 SFT	179.09 SQM
GROUND FLOOR	934 SFT	86.80 SQM
PLOT COVERAGE	48.5%	
F. S. I.	0.48	

JOINERY DETAILS

D DOOR	3'-3" X 7'-0"
D1 DOOR	3'-0" X 7'-0"
D2 DOOR	2'-6" X 6'-0"
W WINDOW	4'-6" X 4'-6"
W1 WINDOW	4'-0" X 4'-6"
V VENTILATOR	3'-0" X 2'-0"


COLOUR INDEX

- PROPOSED CONSTRUCTION
- EXISTING ROAD
- SITE BOUNDARY


P. Pethuraj.
 OWNER (P. PETHURAJ)

Senthil Kumar
 S. SENTHILKUMAR, B.E., A.I.A.
 Registered Architect CA/94/17745
 Council of Architecture
 Licensed Surveyor-R.A. 318
 Corporation of Madras.


LICENCED SURVEYOR

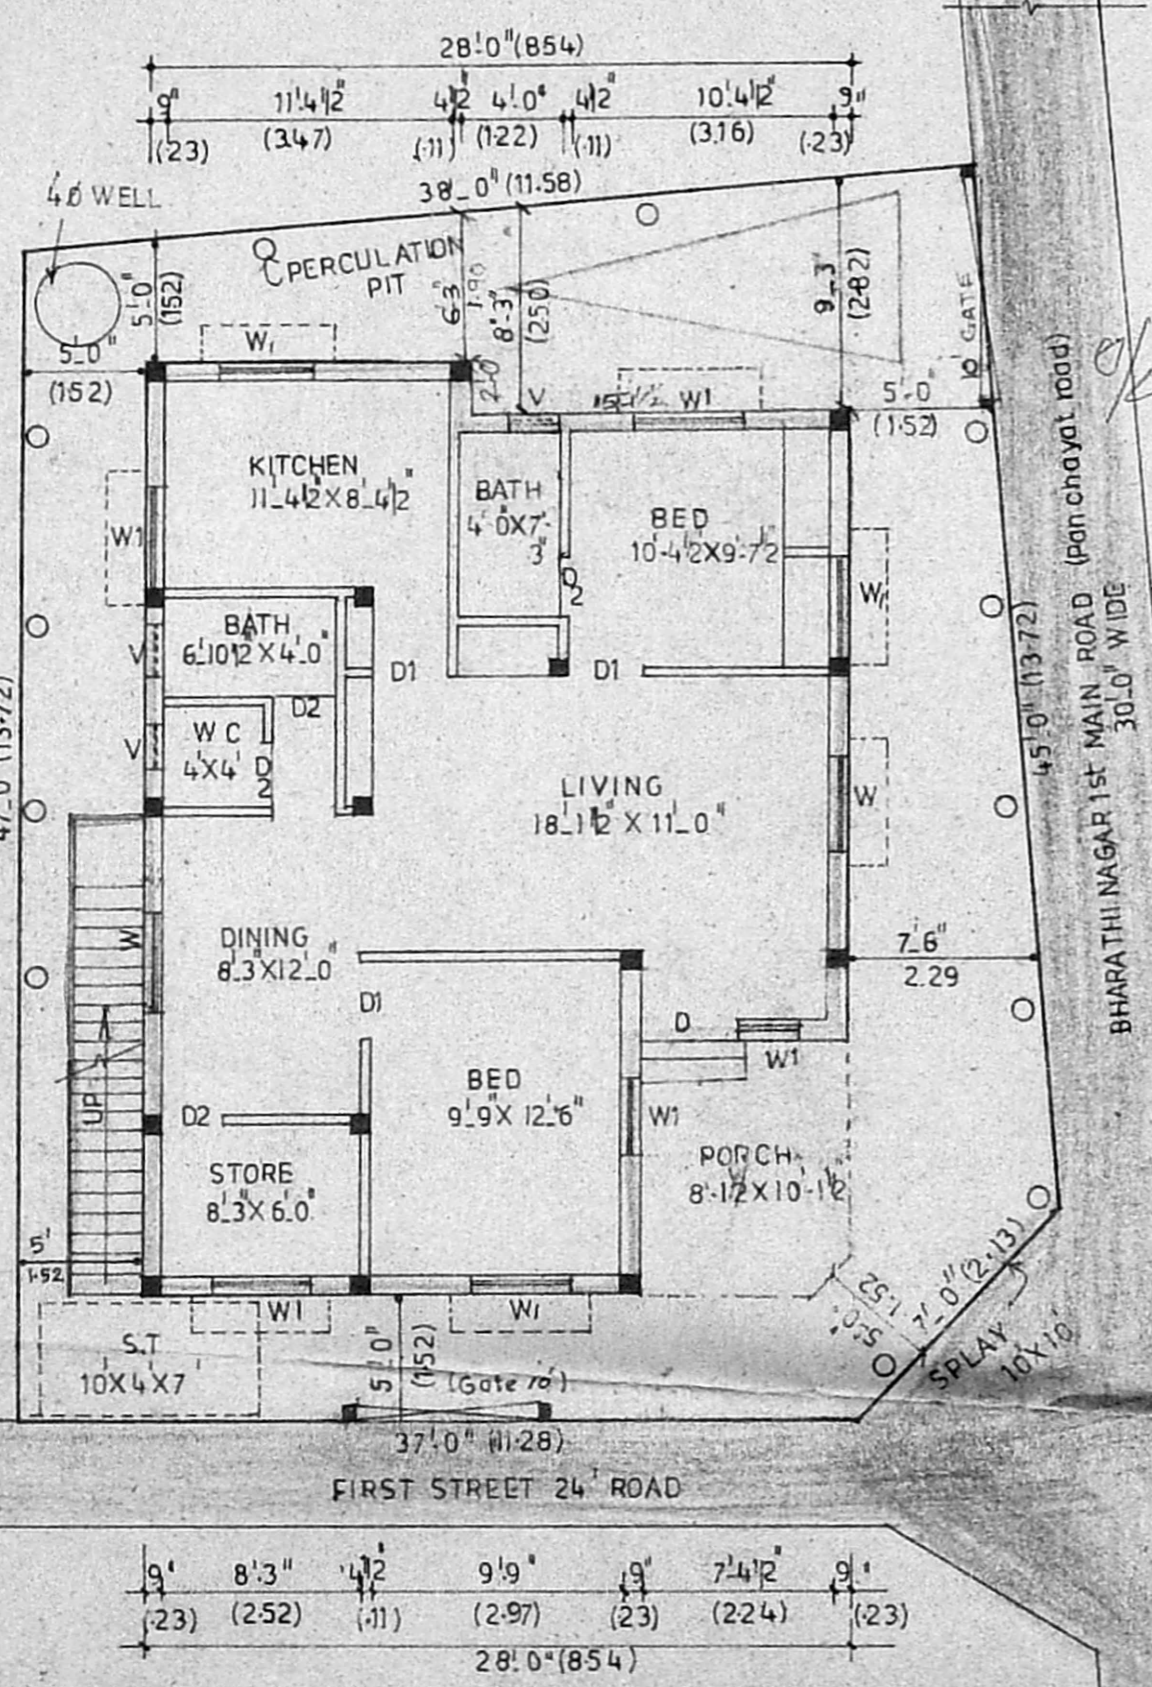


SITE & GROUND FLOOR PLAN

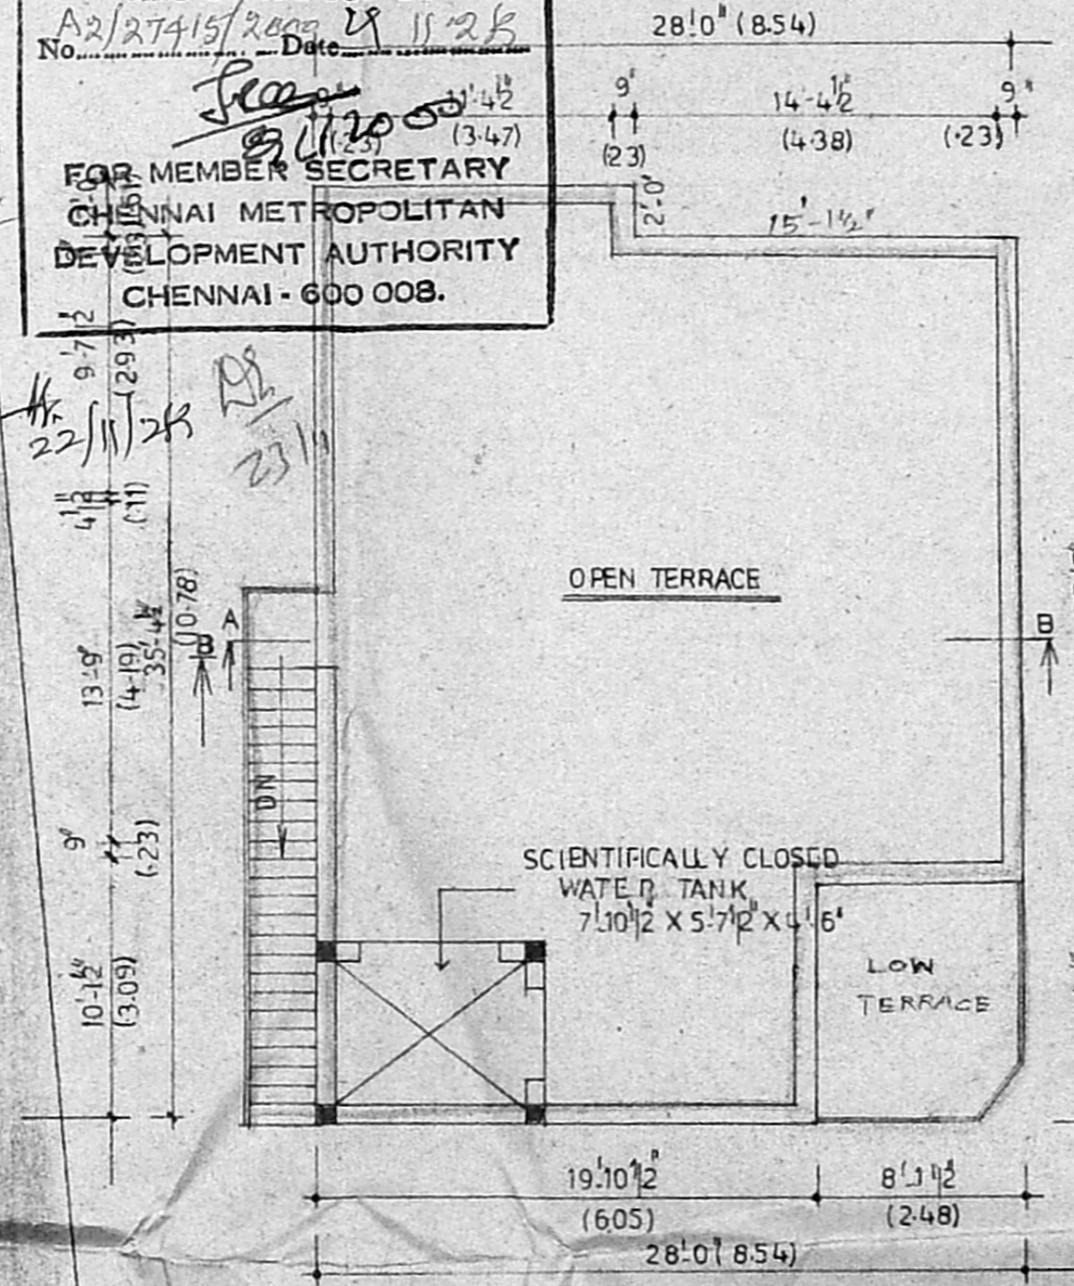


TERRACE FLOOR PLAN

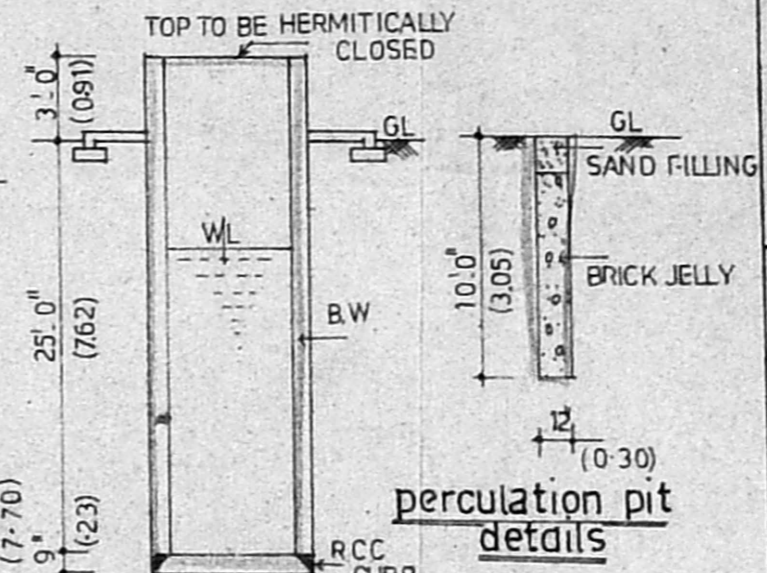

WELL DETAILS

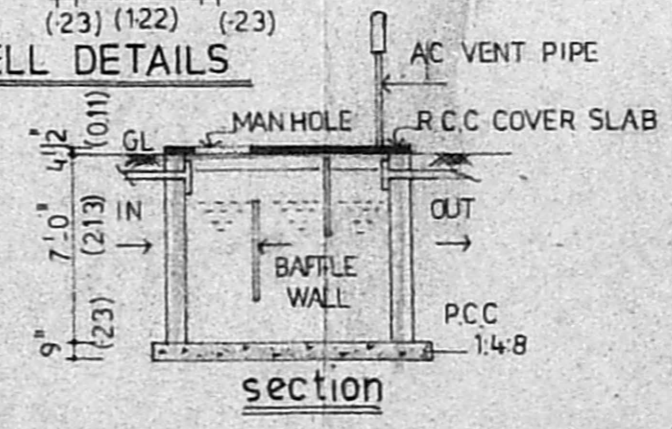

section

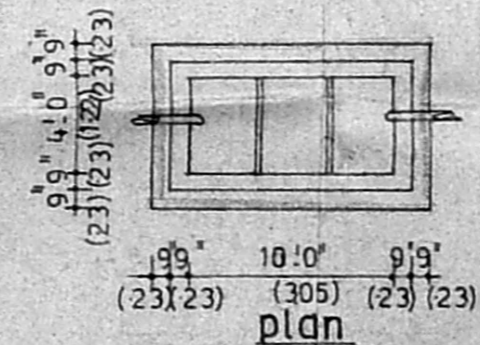

plan

SEPTIC TANK DETAILS

(SCIENTIFICALLY CLOSED)